

No.	Date	Issue / Description
11072002		OWNER REVIEW


CONTRACTOR SHALL BE RESPONSIBLE FOR THE PROTECTION OF ALL INFORMATION AND RECORDS. THE CONTRACTOR SHALL BE RESPONSIBLE FOR THE PROTECTION OF ALL INFORMATION AND RECORDS. THE CONTRACTOR SHALL BE RESPONSIBLE FOR THE PROTECTION OF ALL INFORMATION AND RECORDS.

Consultant

Project :

UCI - EAST CAMPUS
STUDENT APTS.
PHASE 1
IRVINE
CALIFORNIA

2001077

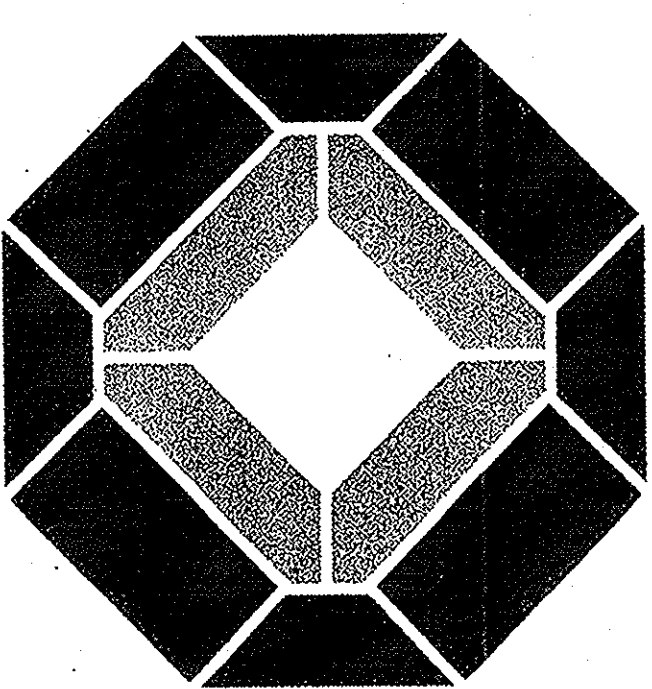

KTGY GROUP, INC.

17992 MITCHELL SOUTH
IRVINE, CA 92614
(949) 851-2133
(949) 851-5156 FAX

License Stamp:

SECRET

Principal in Charge ,	D. McALLISTER
Project Director ,	D. McALLISTER
Project Manager ,	W. WONG
Project Designer ,	D. TAITANO

RECREATION BUILDING FIRST FLOOR PLAN

Sheet No. :

PA-1

KEYNOTES

- | | |
|-----|---|
| 1 | DOOR, SIDE WALL, WITH SHARED, CIRCULAR, W/ AN GAP FOR DISHWASHER, DEEP W/ AIR GAP |
| 2 | WASHER, DISHWASHER, WITH HANDS/FINGER. |
| 3 | VENDING MACHINE |
| 4 | 2 x 6 WALL |
| 5 | 2 x 6 WALL |
NOTES

- [illegible]

WALL LEGEND

- 26 STUD WALL W/ SOUND ATTENUATION
26 STUD WALL WITH THERMAL INSULATION AT EXTERIOR WALL - SEE TITLE 24 FOR ADDITIONAL INFORMATION
26 STUD WALL
26 STUD WALL W/ THERMAL INSULATION

WINDOW SCHEDULE



- | | |
|----|--------------------------|
| 1 | 040 FIXED W/ ARCHED TOP |
| 2 | 2000 FIXED |
| 3 | 2050 FIXED |
| 4 | 2080 FIXED |
| 5 | 3020 FIXED - HIGH WINDOW |
| 6 | 3030 FIXED - ABOVE DOOR |
| 7 | 3040 FIXED |
| 8 | 3050 FIXED |
| 9 | 3060 FIXED |
| 10 | 3080 FIXED |
| 11 | 4055 FIXED |
| 12 | NOT USED |
| 13 | 4060 FIXED |
| 14 | 4500 FIXED W/ ARCHES TOP |
| 15 | 6070 - ABOVE DOOR |
| 16 | 6080 - ABOVE DOOR |

FIRST FLOOR AREA

[illegible]

OCCUPANT LOAD & OCCUPANCY CHART		
FLR. NO.	ROOM CODE	OCC. PLANT
1	101	101
1	102	102
1	103	103
1	225	225
1	226	

LAUNDRY	TABLE 01A	50	62 SF	44
DINING	TABLE 01A	5	62 SF	1
WORK ROOM	TABLE 01A	100	92 SF	2
ACCOUNTING	TABLE 01A	100	258 SF	2
RESIDENTIAL DOWNER	TABLE 01A	100	422 SF	4
MANAGER	TABLE 01A	100	81 SF	1
ASSISTANT MANAGER 1	TABLE 01A	100	83 SF	1
ASSISTANT MANAGER 2	TABLE 01A	100	100 SF	1
ASSISTANT MANAGER 3	TABLE 01A	100	100 SF	1
RECEPTION	TABLE 01A	100	262 SF	1
LOBBY	TABLE 01A	7	334 SF	95
FITNESS	TABLE 01A	50	848 SF	7
WALL ROOM	TABLE 01A	50	220	5

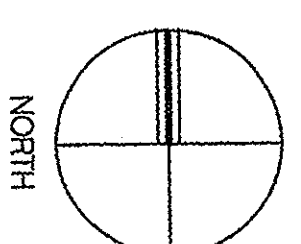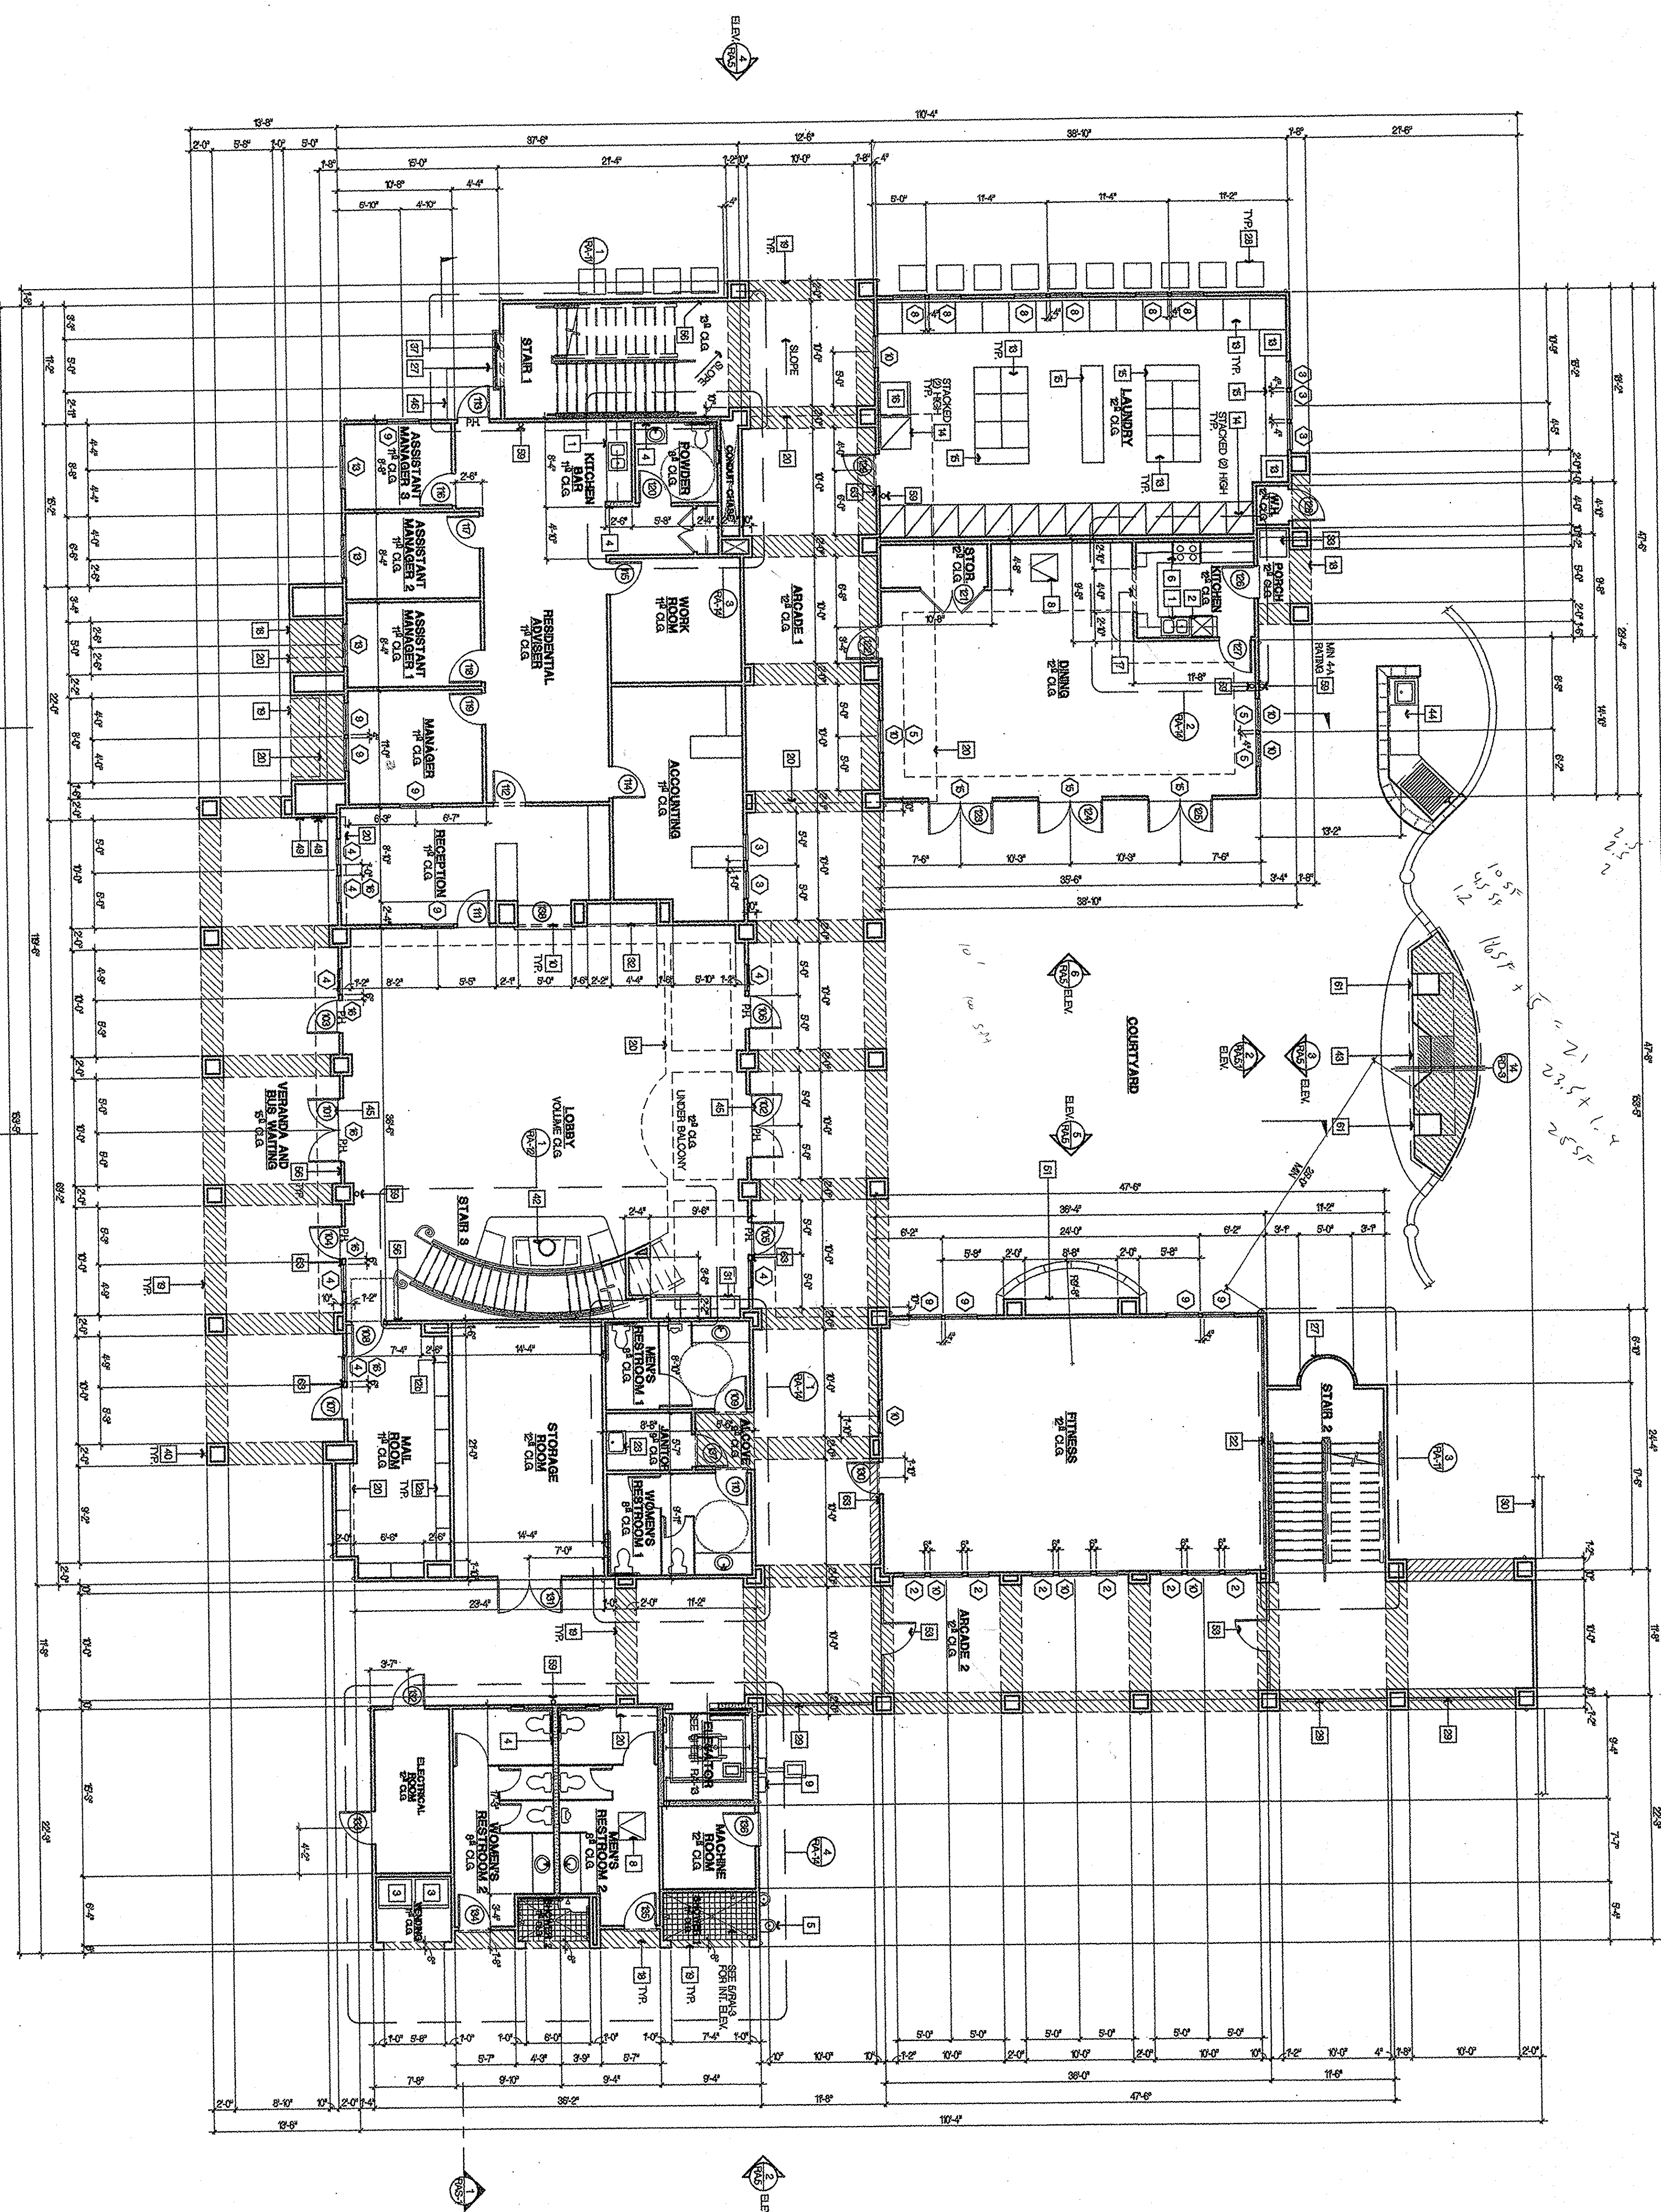

FIRST FLOOR PLAN

SCALE

—

CADFILE: 036
PLOT DATE:

COPY