

PROGRESS SCHEMATIC DESIGN 30% SUBMITTAL

REVISIONS

#	Date	Description

**PROGRESS SCHEMATIC DESIGN
30% SUBMITTAL**

PROJECT LOCATION

VICINITY MAP

PROJECT TEAM

CLIENT:
COMPANY
Address
Address

PROJECT MANAGER:
COMPANY
Address
Address

CLIENT'S CONSULTANTS

This work was prepared by me or under my supervision and construction of this project will be under my observation.

Supervision and Observation of this project as defined in Section 1.2 of the Hawaii Administrative Rules, Title 16, Chapter 115, Professional Engineers, Architects, Land Surveyors, and Landscape Architects.

License Expiration Date

PROJECT TITLE

SITE PLAN- LEVEL 1

FILENAME:

DRAWING TITLE
TITLE, LOCATION PLAN, VICINITY MAP, PROJECT DIRECTORY

SCALE:

<small>DRAWN BY:</small> Author	<small>CHECKED BY:</small> Checker
------------------------------------	---------------------------------------

<small>PROJECT NO.</small>	<small>DRAWING NO.</small>
----------------------------	----------------------------

<small>SHEET ISSUE DATE:</small>	T-001
----------------------------------	--------------

Type in Central File Path Here

INDEX TO DRAWINGS

TITLE SHEETS

SHEET NO.	SHEET NAME
T-001	TITLE, LOCATION PLAN, VICINITY MAP, PROJECT DIRECTORY
T-002	INDEX TO DRAWINGS
T-008	ADA UNIT MIX

CIVIL

SHEET NO.	SHEET NAME
CD101	LEVEL B2
CD102	LEVEL B1
CD103	LEVEL 1
CD104	LEVEL 2
CD105	LEVEL 3
CD106	LEVEL 4
CD107	LEVEL 5
CD108	LEVEL 6
CD109	LEVEL 7

LANDSCAPE

SHEET NO.	SHEET NAME
CDX102	EXISTING B1
CDX103	EXISTING LEVEL 1
CDX104	EXISTING LEVEL 2
CDX105	EXISTING LEVEL 3
CDX106	EXISTING LEVEL 4

ARCHITECTURAL

SHEET NO.	SHEET NAME
A-001	SITE PLAN
A-101	OVERALL BASEMENT LEVEL 2 FLOOR PLAN
A-102	OVERALL BASEMENT LEVEL 1 FLOOR PLAN
A-103	OVERALL LEVEL 1 FLOOR PLAN
A-104	OVERALL LEVEL 2 FLOOR PLAN
A-105	OVERALL LEVEL 3 FLOOR PLAN
A-106	OVERALL LEVEL 4 FLOOR PLAN
A-107	OVERALL LEVEL 5 FLOOR PLAN
A-108	OVERALL LEVEL 6 FLOOR PLAN
A-109	OVERALL LEVEL 7 FLOOR PLAN
A-110	OVERALL LEVEL 8 FLOOR PLAN
A-111	OVERALL ROOF PLAN
A-131	ENLARGED PLAN PORTE COCHERE
A-132	ENLARGED PLAN SALES CENTER A
A-133	ENLARGED PLAN SALES CENTER B
A-134	ENLARGED PLAN LOBBY / BOH A
A-135	ENLARGED PLAN LOBBY / BOH B & MULTIPURPOSE RM
A-136	ENLARGED PLAN DECK 5
A-137	ENLARGED PLAN POOL BAR / KITCHEN
A-138	ENLARGED PLAN POOL DECK
A-139	ENLARGED PLAN STORAGE / CENTRAL PLANT
A-140	ENLARGED PLAN DECK 4
A-141	ENLARGED PLAN ARRIVAL / FITNESS CENTER
A-161	UNIT TYPE A & B
A-162	UNIT TYPE C & D
A-163	UNIT TYPE E & F
A-164	UNIT TYPE G & H
A-165	UNIT TYPE J & K
A-166	UNIT TYPE L & M
A-167	UNIT TYPE N & P
A-168	UNIT TYPE Q & R
A-169	UNIT TYPE S & T
A-170	UNIT TYPE U & V
A-171	UNIT TYPE W & X
A-201	EXTERIOR ELEVATION
A-202	EXTERIOR ELEVATION
A-203	EXTERIOR ELEVATION
A-204	STREET EXTERIOR ELEVATION
A-301	BUILDING SECTION
A-302	BUILDING SECTION
A-303	BUILDING SECTION
A-304	BUILDING SECTION
A-305	BUILDING SECTION
A-306	BUILDING SECTION
A-307	BUILDING SECTION
A-308	BUILDING SECTION
A-320	PORTE COCHERE
A-451	ELEVATOR TP1 & TP2
A-452	ELEVATOR TS1
A-453	ELEVATOR RP1
A-454	ELEVATOR RS1

STRUCTURAL

SHEET NO.	SHEET NAME
S001	STRUCTURAL GENERAL NOTES
S-201D	LEVEL 1 DEMOLITION PLAN
S-202D	LEVEL 2 DEMOLITION PLAN
S-203D	LEVEL 3 DEMOLITION PLAN
S-204D	LEVEL 4 DEMOLITION PLAN
S-205D	LEVEL 5 (ROOF) DEMOLITION PLAN
S-20B2	LEVEL B2
S-20B1	LEVEL B1
S-201	LEVEL 1
S-202	LEVEL 2
S-203	LEVEL 3
S-204	LEVEL 4
S-205	LEVEL 5
S-206	LEVEL 6
S-207	LEVEL 7
S-208	LEVEL 8 (ROOF)
S-209	HIGH ROOF
S-301	COLUMN SCHEDULE
S-302	BRACE FRAME ELEVATIONS
S-303	MOMENT FRAME ELEVATIONS
S-304	MOMENT FRAME ELEVATIONS
S-305	MOMENT FRAME ELEVATIONS
S-306	MOMENT FRAME ELEVATIONS
S-307	MOMENT FRAME ELEVATIONS
S-401	TYPICAL CONCRETE DETAILS
S-402	CONCRETE DETAILS
S-403	CONCRETE AND STEEL DETAILS
S-410	EXISTING LEVEL 1 BEAM ELEVATIONS
S-411	EXISTING LEVEL 1 BEAM ELEVATIONS
S-412	EXISTING LEVEL 1 BEAM ELEVATIONS
S-415	EXISTING LEVEL 1 BEAM ELEVATIONS
S-415	EXISTING LEVEL 1 BEAM RETROFIT ELEVATIONS
S-415	TYPICAL STEEL DETAILS

MECHANICAL

SHEET NO.	SHEET NAME
MD-101	OVERALL BASEMENT LEVEL 2 PLUMBING DEMOLITION PLAN
MD-102	OVERALL BASEMENT LEVEL 1 PLUMBING DEMOLITION PLAN
MD-103	OVERALL LEVEL 1 PLUMBING DEMOLITION PLAN
MD-104	OVERALL LEVEL 2 PLUMBING DEMOLITION PLAN
MD-105	OVERALL LEVEL 3 PLUMBING DEMOLITION PLAN
MD-106	OVERALL LEVEL 4 PLUMBING DEMOLITION PLAN
MD-107	OVERALL ROOF PLUMBING DEMOLITION PLAN
MD-201	OVERALL BASEMENT LEVEL 2 HVAC DEMOLITION PLAN
MD-202	OVERALL BASEMENT LEVEL 1 HVAC DEMOLITION PLAN
MD-203	OVERALL LEVEL 1 HVAC DEMOLITION PLAN
MD-204	OVERALL LEVEL 2 HVAC DEMOLITION PLAN
MD-205	OVERALL LEVEL 3 HVAC DEMOLITION PLAN
MD-206	OVERALL LEVEL 4 HVAC DEMOLITION PLAN
MD-207	OVERALL ROOF HVAC DEMOLITION PLAN

ELECTRICAL

SHEET NO.	SHEET NAME
ED-101	SITE ELECTRICAL DEMOLITION PLAN
ED-202	BASEMENT LEVEL 2 ELECTRICAL DEMOLITION PLAN
ED-203	LEVEL 1 LIGHTING DEMOLITION PLAN
ED-204	LEVEL 1 POWER & SIGNAL DEMOLITION PLAN
ED-205	LEVEL 2 LIGHTING DEMOLITION PLAN
ED-206	LEVEL 2 POWER & SIGNAL DEMOLITION PLAN
ED-207	LEVEL 3 LIGHTING DEMOLITION PLAN
ED-208	LEVEL 3 POWER & SIGNAL DEMOLITION PLAN
ED-209	LEVEL 4 LIGHTING DEMOLITION PLAN
ED-210	LEVEL 4 POWER & SIGNAL DEMOLITION PLAN
ED-211	LEVEL 5 ELECTRICAL DEMOLITION PLAN
ED-401	MAIN ELECTRIC ROOM DEMOLITION PLAN
ED-501	EXISTING SINGLE LINE DIAGRAM

REVISIONS

#	Date	Description

**PROGRESS SCHEMATIC DESIGN
30% SUBMITTAL**

This work was prepared by me or under my supervision and construction of this project will be under my observation.

Supervision and Observation of this project as defined in Section 1.2 of the Hawaii Administrative Rules, Title 16, Chapter 115, Professional Engineers, Architects, Land Surveyors, and Landscape Architects.

License Expiration Date

PROJECT TITLE

SITE PLAN- LEVEL 1

FILENAME:

DRAWING TITLE

INDEX TO DRAWINGS

SCALE:

DRAWN BY:

CHECKED BY:

PROJECT NO.

DRAWING NO.

SHEET ISSUE DATE:

T-002



1 OVERALL LEVEL 3 FLOOR PLAN
SCALE: 1" = 20'-0"



4 OVERALL LEVEL 6 FLOOR PLAN
SCALE: 1" = 20'-0"



2 OVERALL LEVEL 4 FLOOR PLAN
SCALE: 1" = 20'-0"



5 OVERALL LEVEL 7 FLOOR PLAN
SCALE: 1" = 20'-0"



3 OVERALL LEVEL 5 FLOOR PLAN
SCALE: 1" = 20'-0"

UNIT TYPES

REVISIONS
Date Description

PROGRESS SCHEMATIC DESIGN
30% SUBMITTAL

This work was prepared by me or under my supervision and construction of this project will be under my observation

Supervision and Observation of this project as defined in Section 1.2 of the Hawaii Administrative Rules, Title 16, Chapter 115, Professional Engineers, Architects, Land Surveyors, and Landscape Architects.


License Expiration Date

PROJECT TITLE


SITE PLAN- LEVEL 1

LEGEND

ADA MOBILITY UNIT

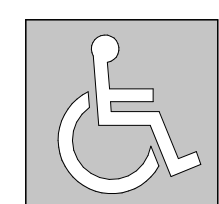


ADA MOBILITY UNIT WITH ROLL-IN SHOWER

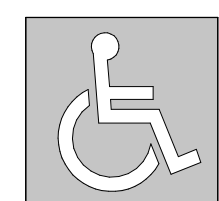

R.I.S.

ADA HEARING IMPAIRED UNIT

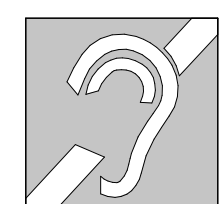

FILENAME:

DRAWING TITLE
ADA UNIT MIX

SCALE: As indicated

DRAWN BY:

Author

CHECKED BY:

Checker


PROJECT NO.

DRAWING NO.

SHEET ISSUE DATE:

T-008

SITE PLAN

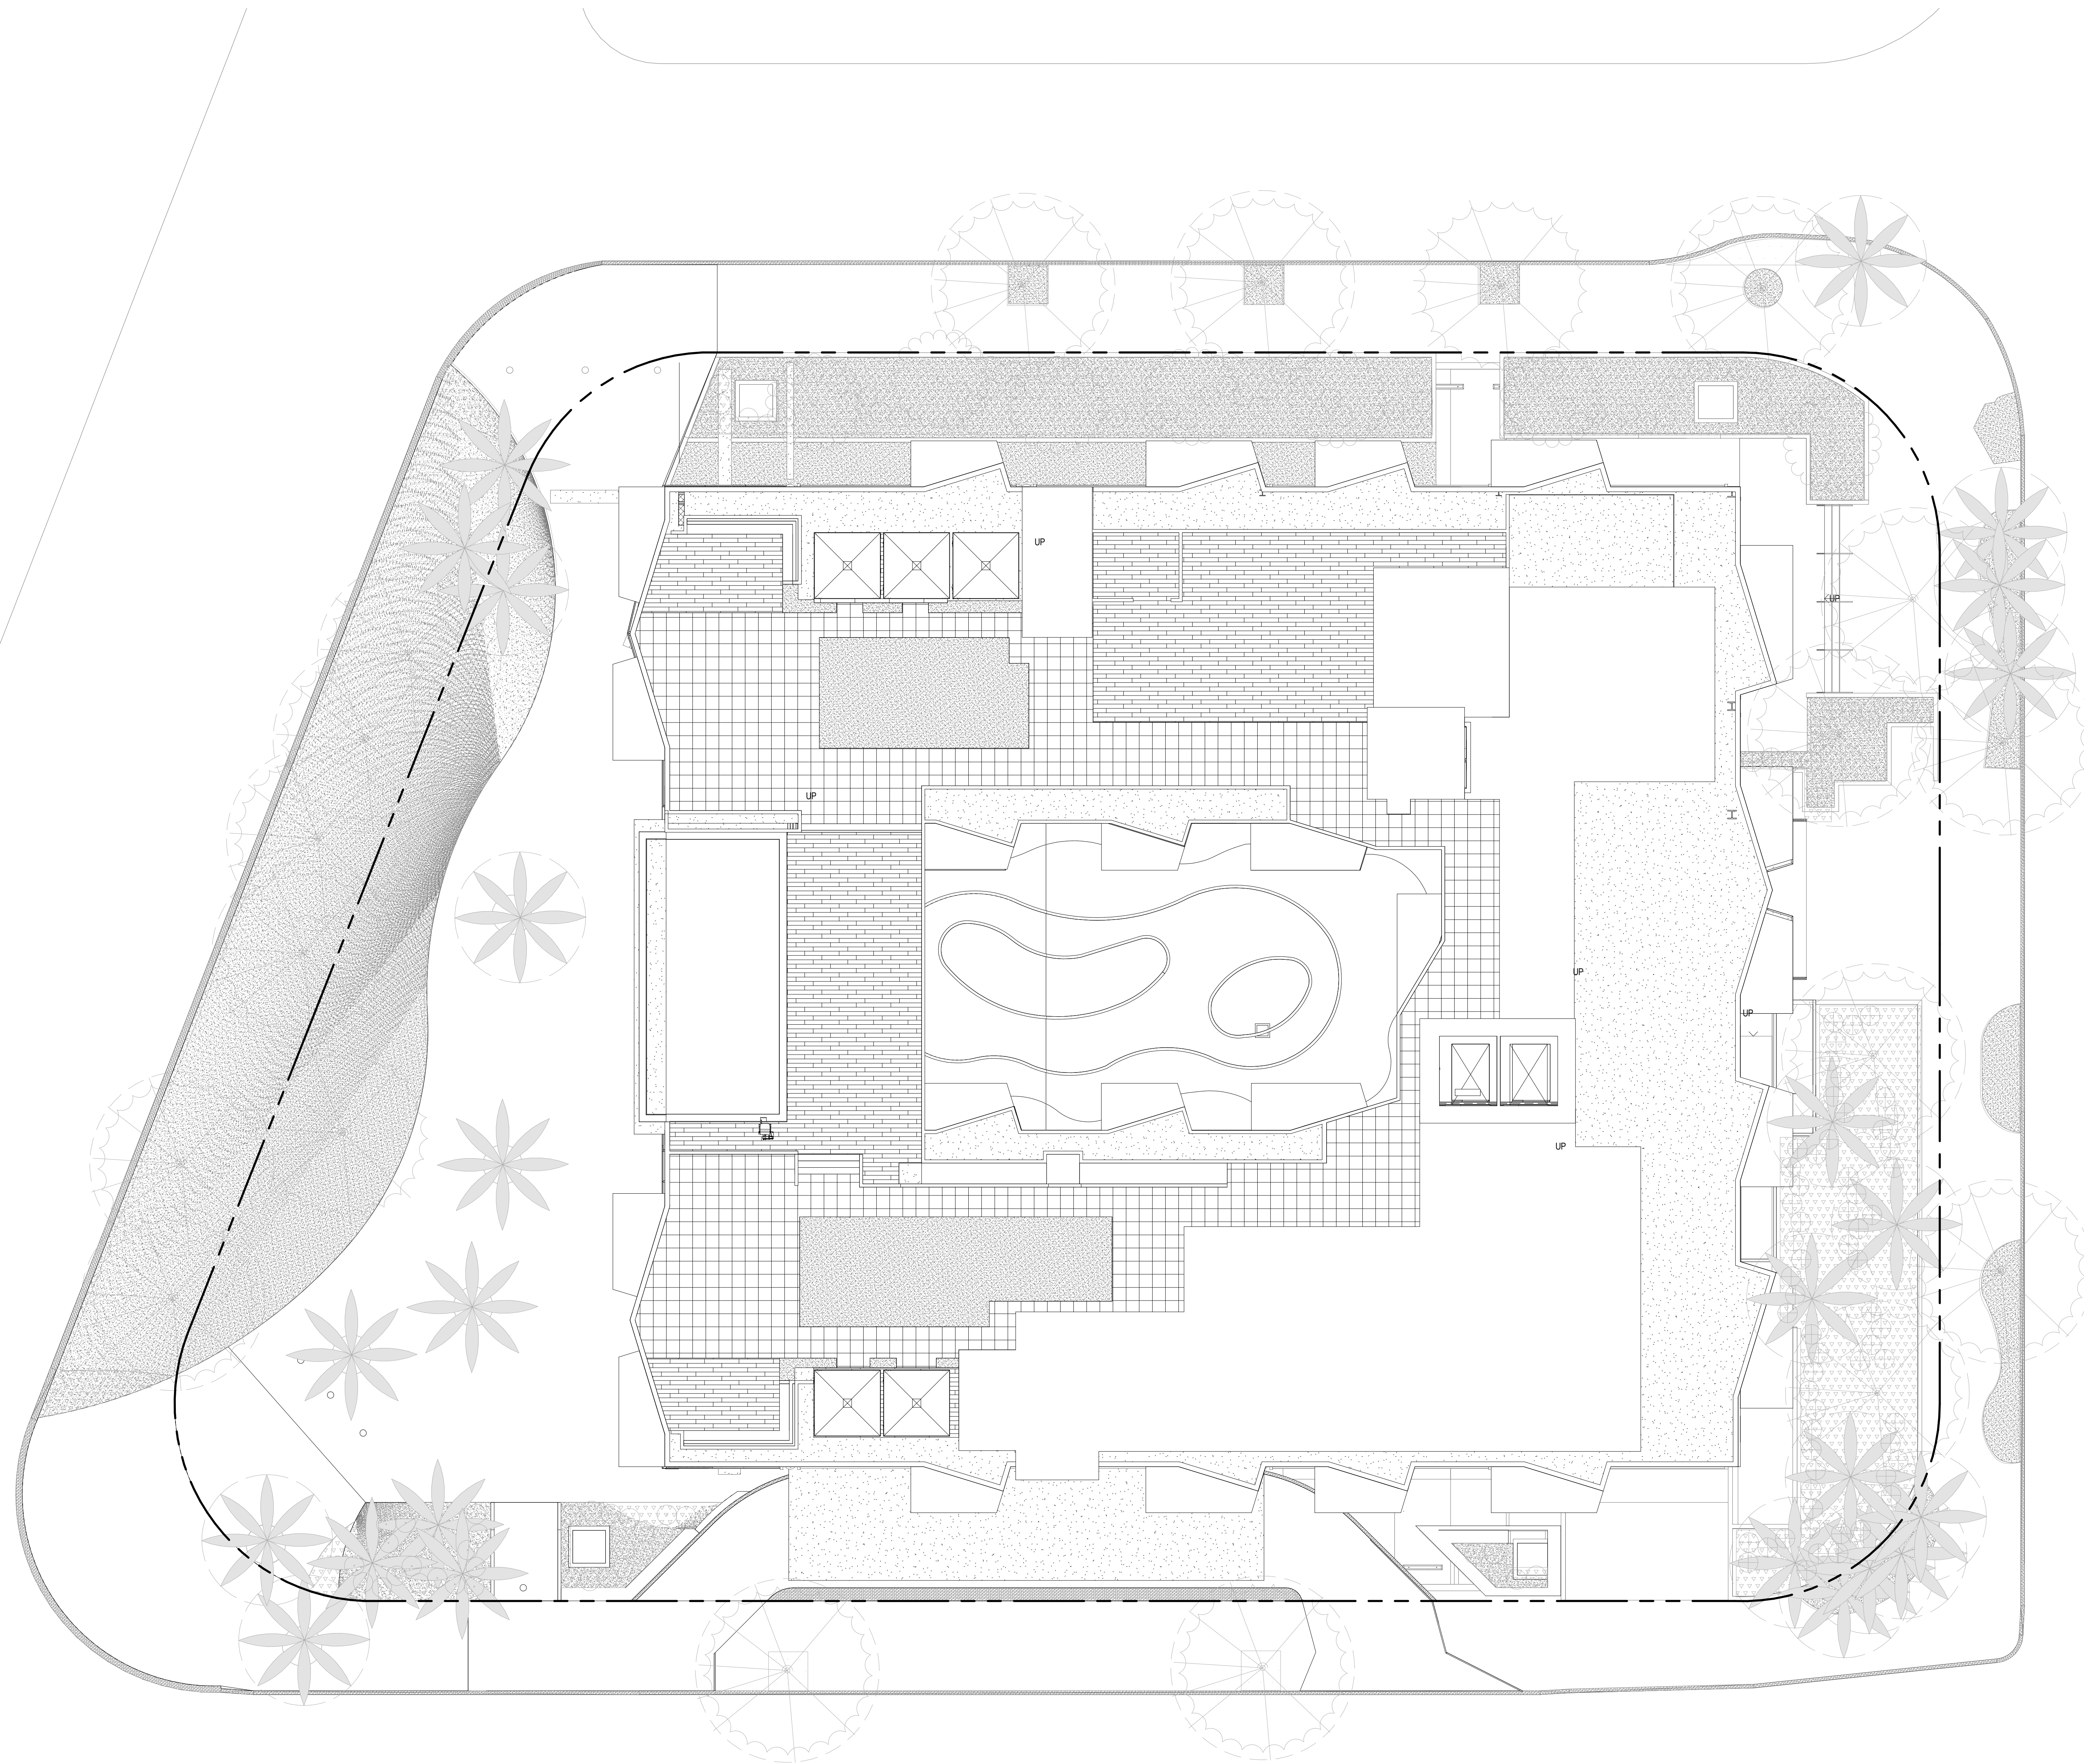

1 SITEPLAN
SCALE: 3/32" = 1'-0"

REVISIONS
Date Description

**PROGRESS SCHEMATIC DESIGN
30% SUBMITTAL**

This work was prepared by me or under my supervision and construction of this project will be under my observation

Supervision and Observation of this project as defined in Section 1.2 of the Hawaii Administrative Rules, Title 16, Chapter 115, Professional Engineers, Architects, Land Surveyors, and Landscape Architects.

License Expiration Date

PROJECT TITLE

SITE PLAN- LEVEL 1

FILENAME:

DRAWING TITLE
SITE PLAN

SCALE: 3/32" = 1'-0"

DRAWN BY:

Author

CHECKED BY:

Checker



PROJECT NO.

DRAWING NO.

SHEET ISSUE DATE:

A-001

Type in Central File Path Here

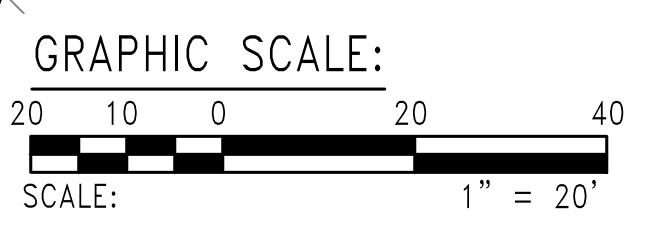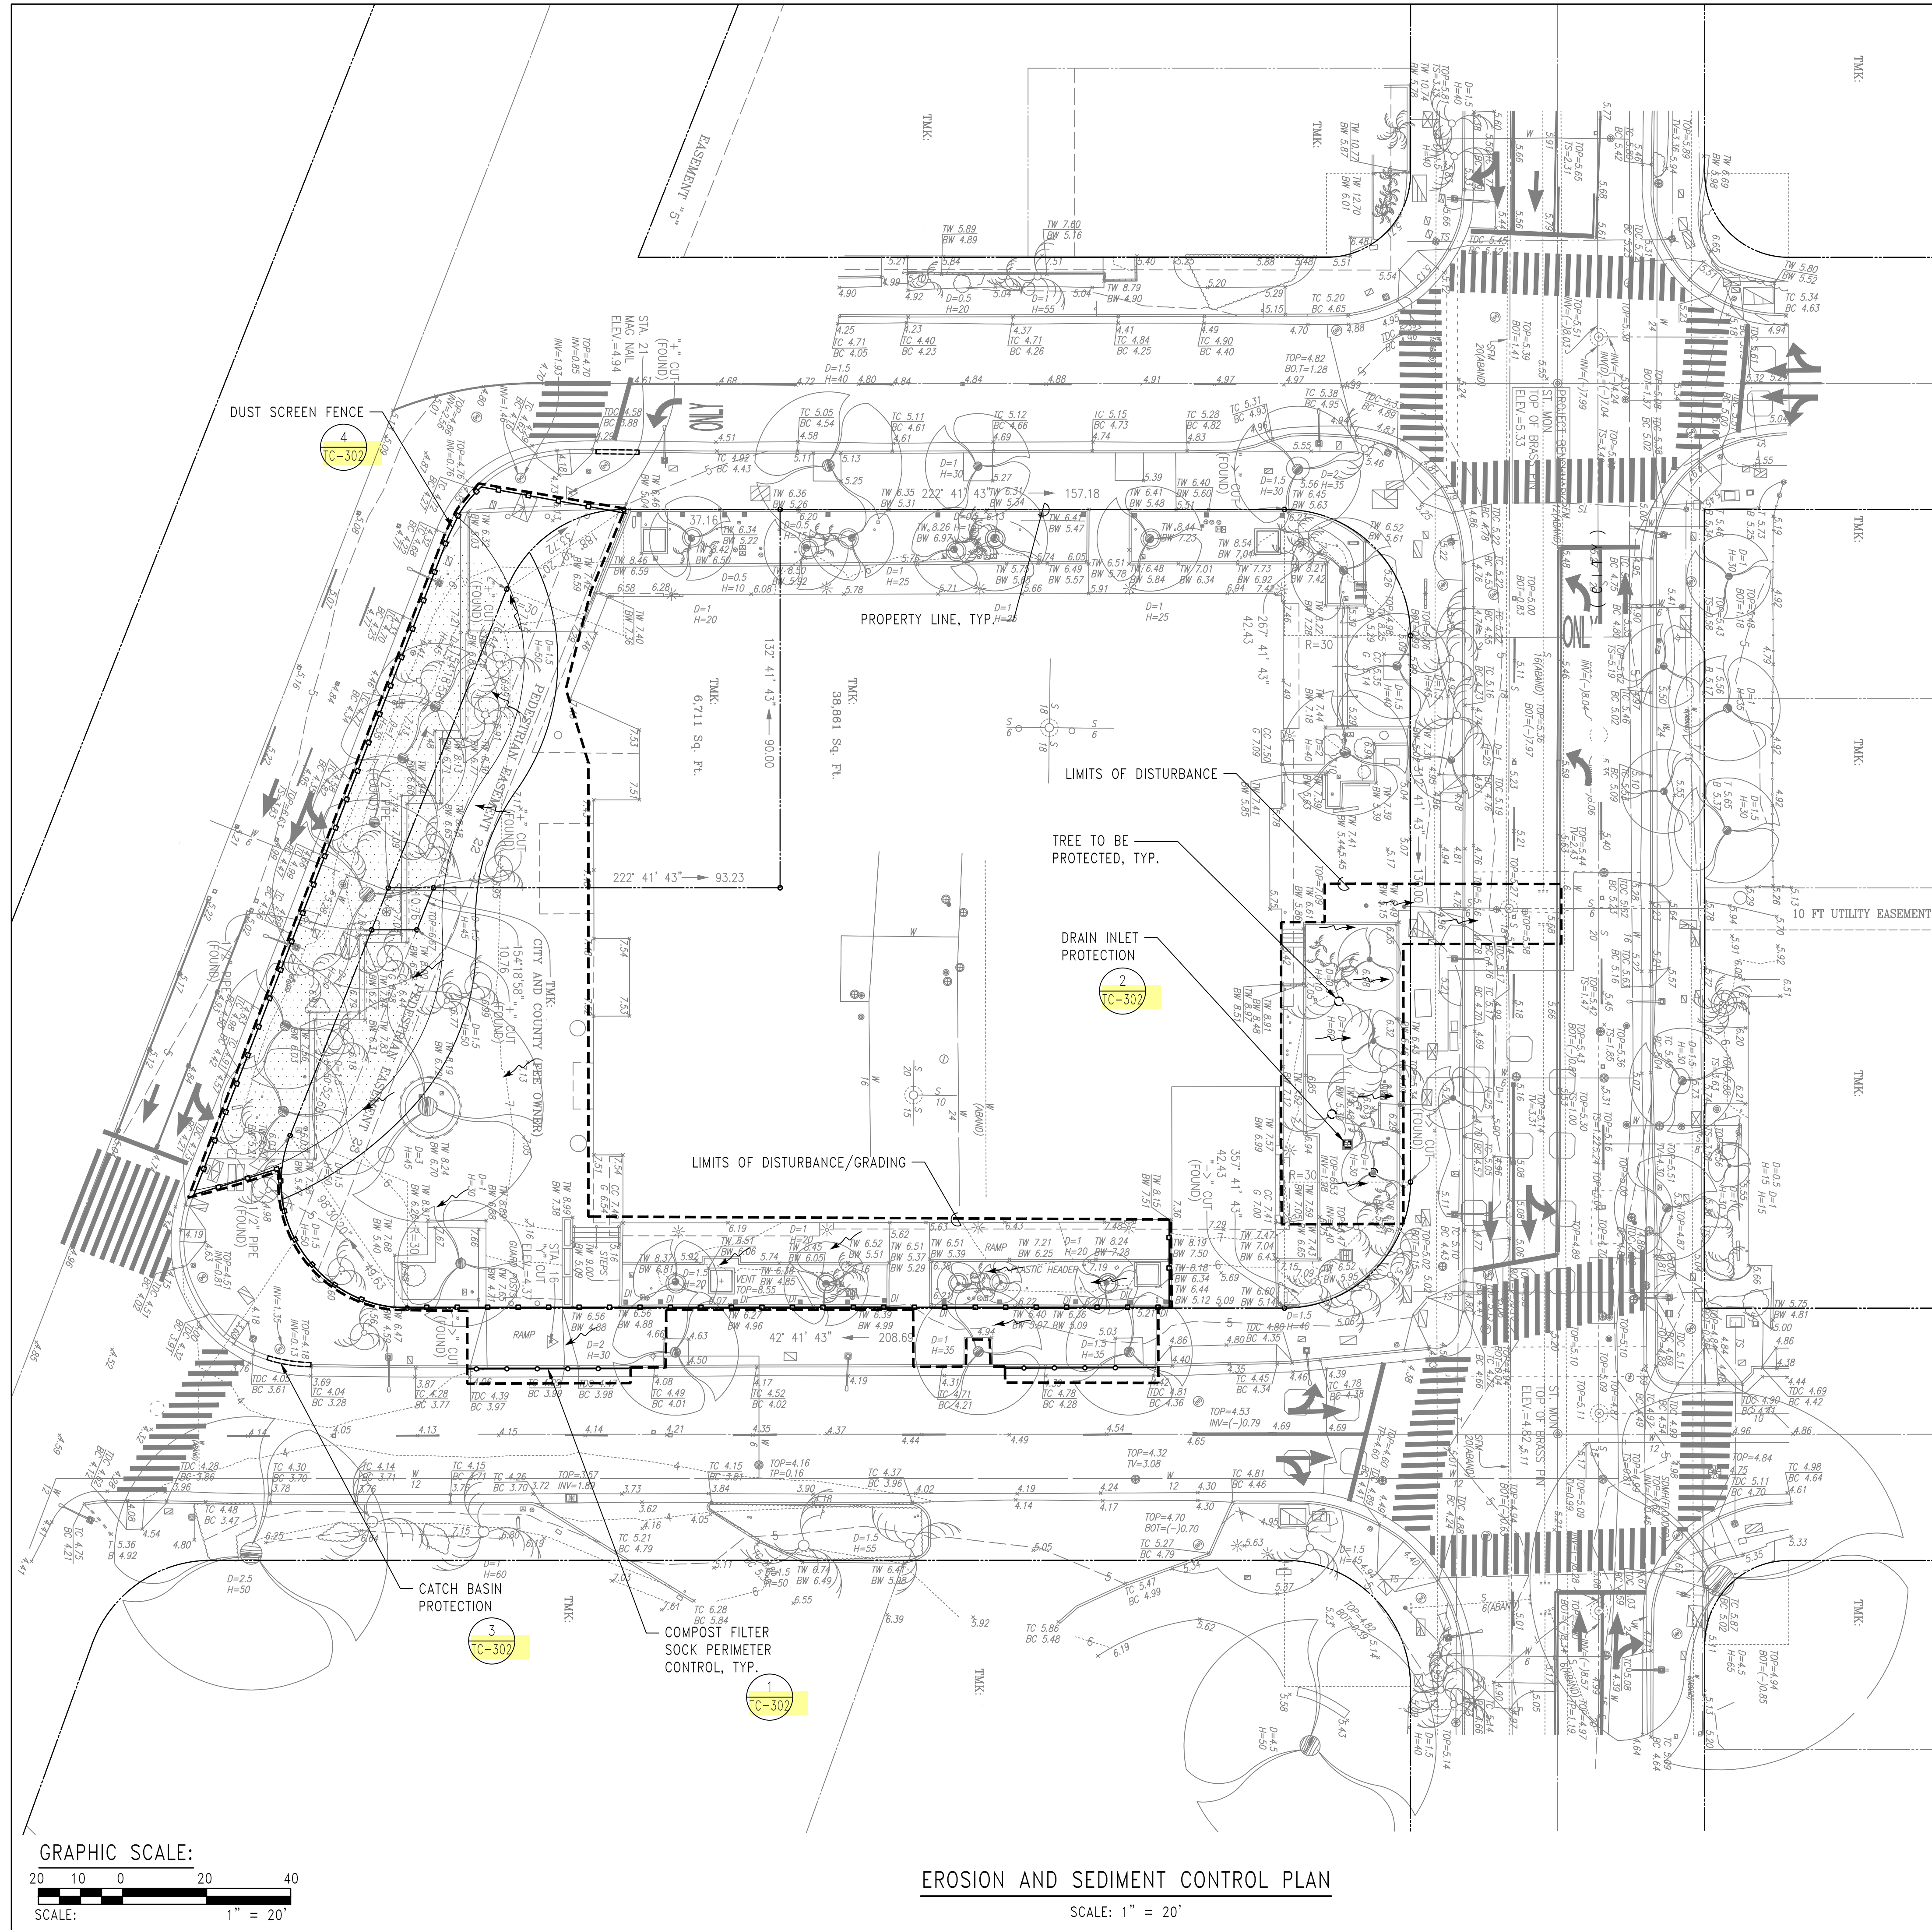

EROSION AND SEDIMENT CONTROL PLAN

SCALE: 1" = 20'

- LEGEND**
- LIMITS OF DISTURBANCE/GRADING
 - COMPOST FILTER SOCK
 - TEMPORARY DUST SCREEN FENCE WITH COMPOST FILTER SOCK
 - DIRECTION OF FLOW
 - CATCH BASIN/INLET PROTECTION
 - TREES TO BE PROTECTED
 - TEMPORARY DRAIN INLET PROTECTION

APPROVED: _____

CHIEF, CIVIL ENGINEERING BRANCH, D.P.P. DATE

REVISIONS	Date	Description

PROGRESS 30% DESIGN DEVELOPMENT SUBMITTAL

PROJECT TITLE

FILENAME:

**PHASE I
 EROSION AND
 SEDIMENT CONTROL
 PLAN**



SCALE:

DRAWN BY: _____ CHECKED BY: _____

PROJECT NO. _____ DRAWING NO. _____

SHEET ISSUE DATE: _____

TC-301

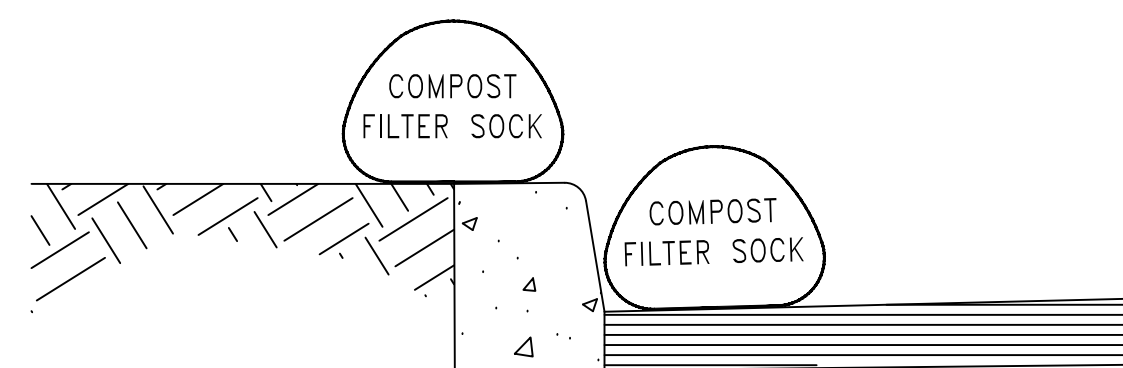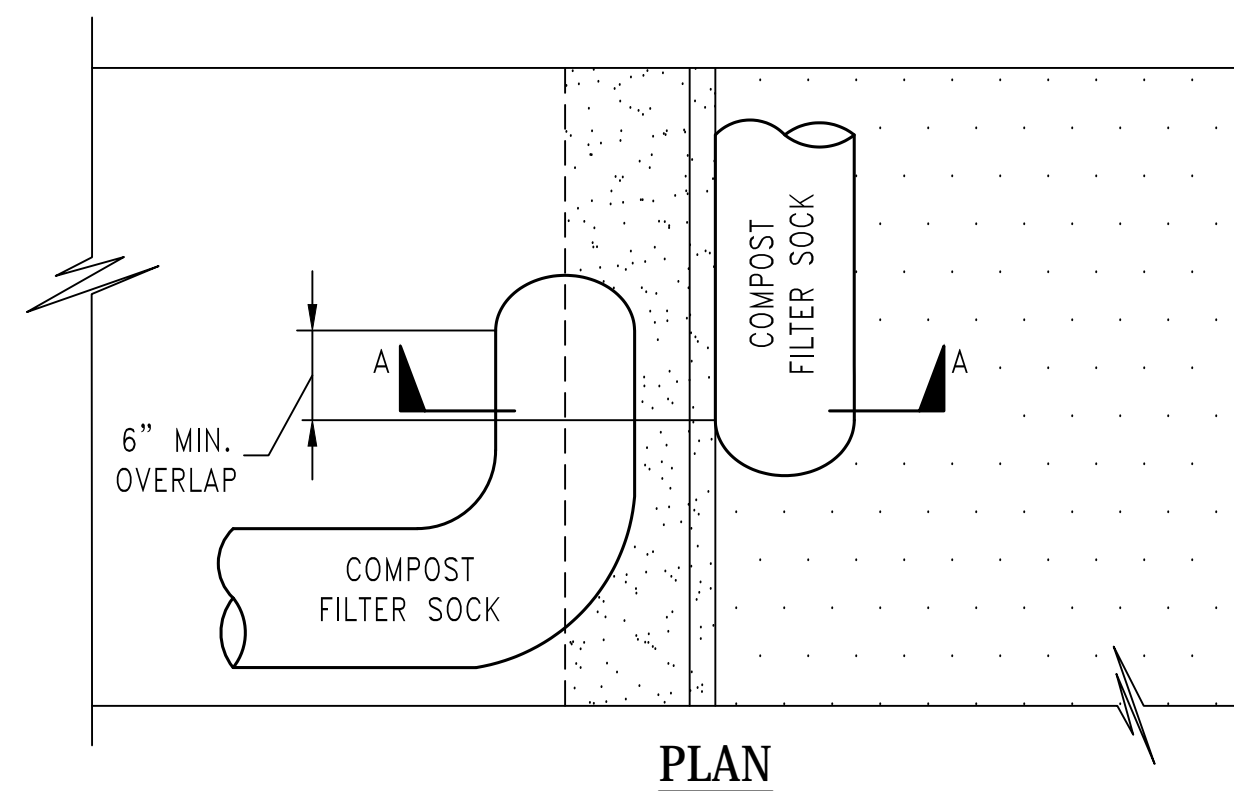


SECTION A-A

NOTES:


1. COMPOST USED FOR BIOSOCK FILLER MATERIAL SHALL NOT CONTAIN ANY BIOSOLIDS AND SHALL COMPLY WITH ALL EPA GUIDELINES.
2. BIOSOCK COMPOST FILTER SOCK OR APPROVED EQUAL (DIA =12").
3. STAKING OF THE COMPOST FILTER SOCK IS NOT REQUIRED.

1 COMPOST FILTER SOCK AT CURB
TC-302 NOT TO SCALE

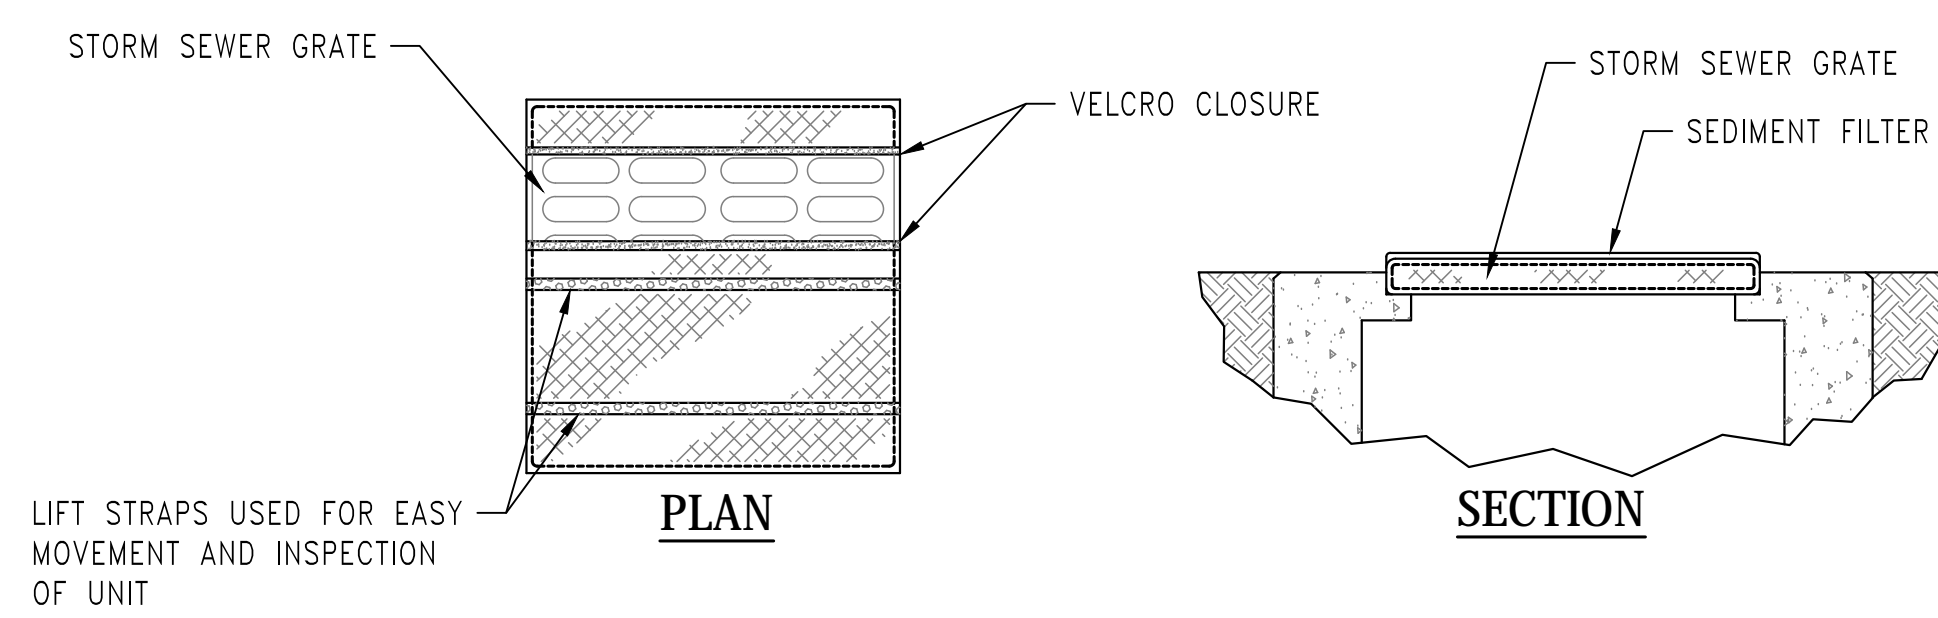


MECHANICAL PROPERTIES	TEST METHOD	UNITS	MARV
Grab Tensile Strength	ASTM D 4632	kN (lbs)	1.62 (365) X 0.89 (200)
Grab Tensile Elongation	ASTM D 4632	%	24 X 10
Puncture Strength	ASTM D 4833	kN (lbs)	0.40 (90)
Mullen Burst Strength	ASTM D 3786	kPa (psi)	3097 (450)
Trapezoid Tear Strength	ASTM D 4533	kN (lbs)	0.51 (115) X 0.33 (75)
UV Resistance	ASTM D 4355	%	90
Apparent Opening Size	ASTM D 4751	Mm (US Std Sieve)	0.425 (40)
Flow Rate	ASTM D 4491	1/min/m ² (gpl/min/ft ²)	5907 (145)
Permittivity	ASTM D 4491	Sec ⁻¹	2.1

2 SEDIMENT FILTER FOR DRAIN INLET PROTECTION
TC-302 NOT TO SCALE

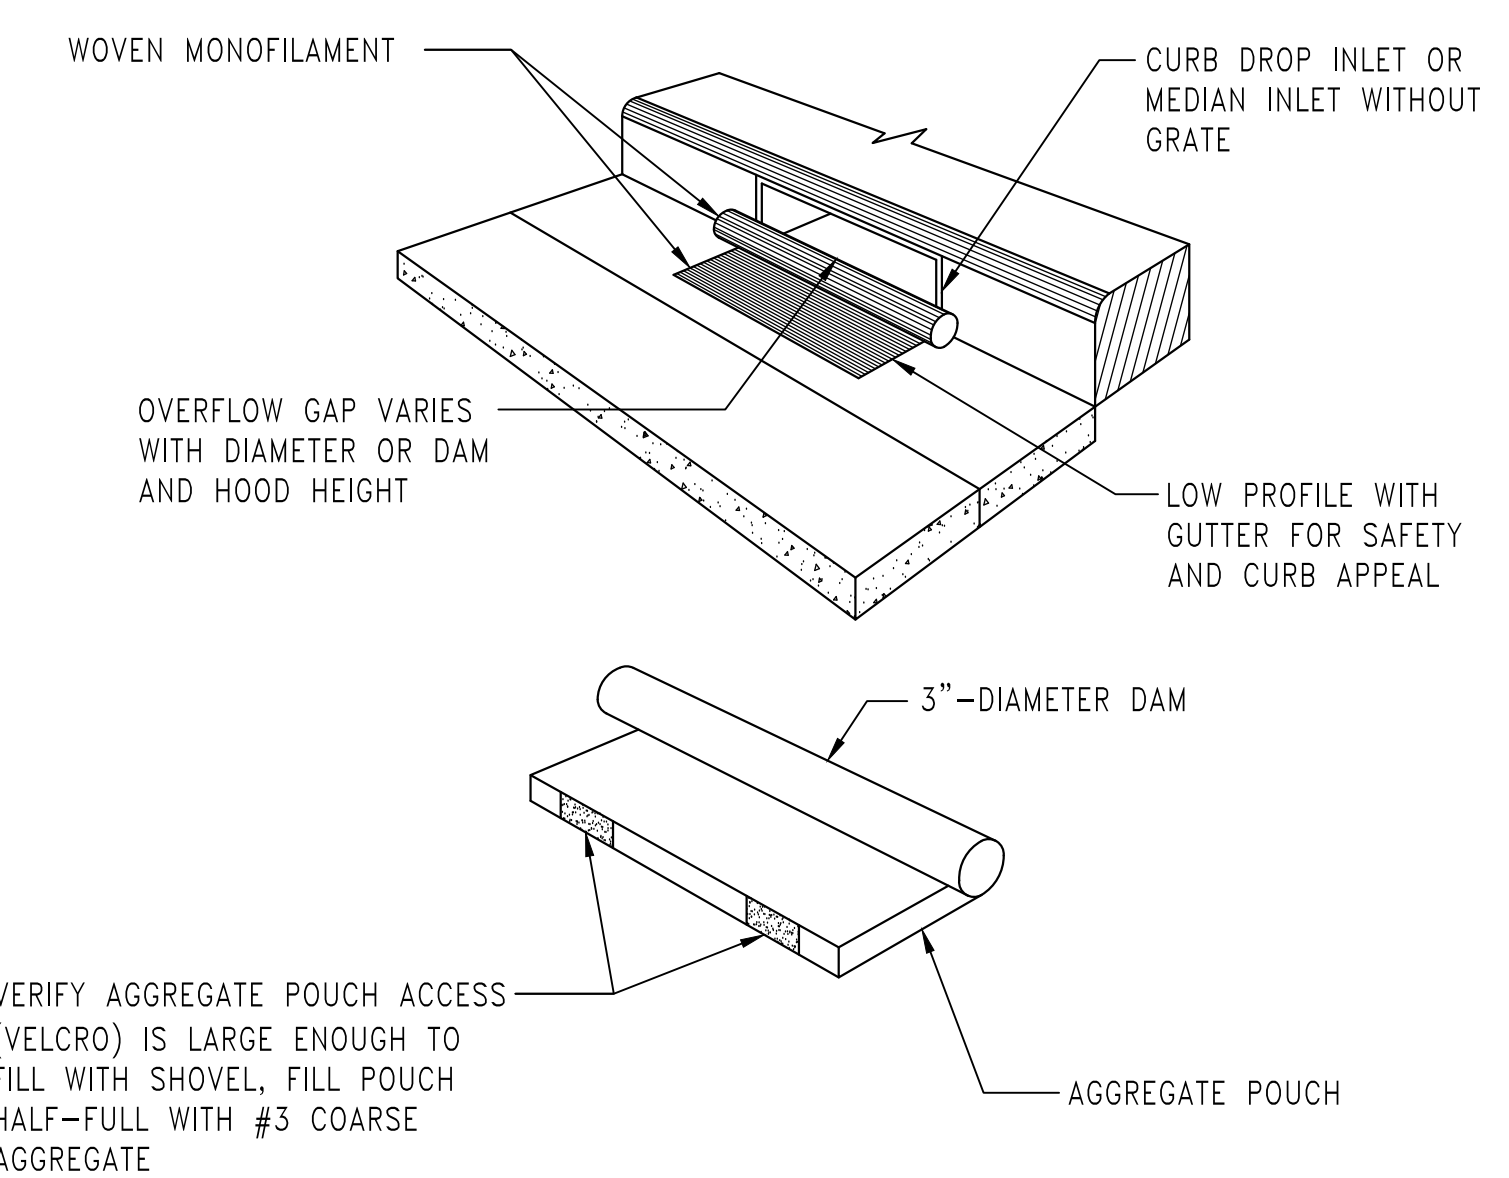

3 SEDIMENT FILTER FOR CATCH BASIN PROTECTION
TC-302 NOT TO SCALE

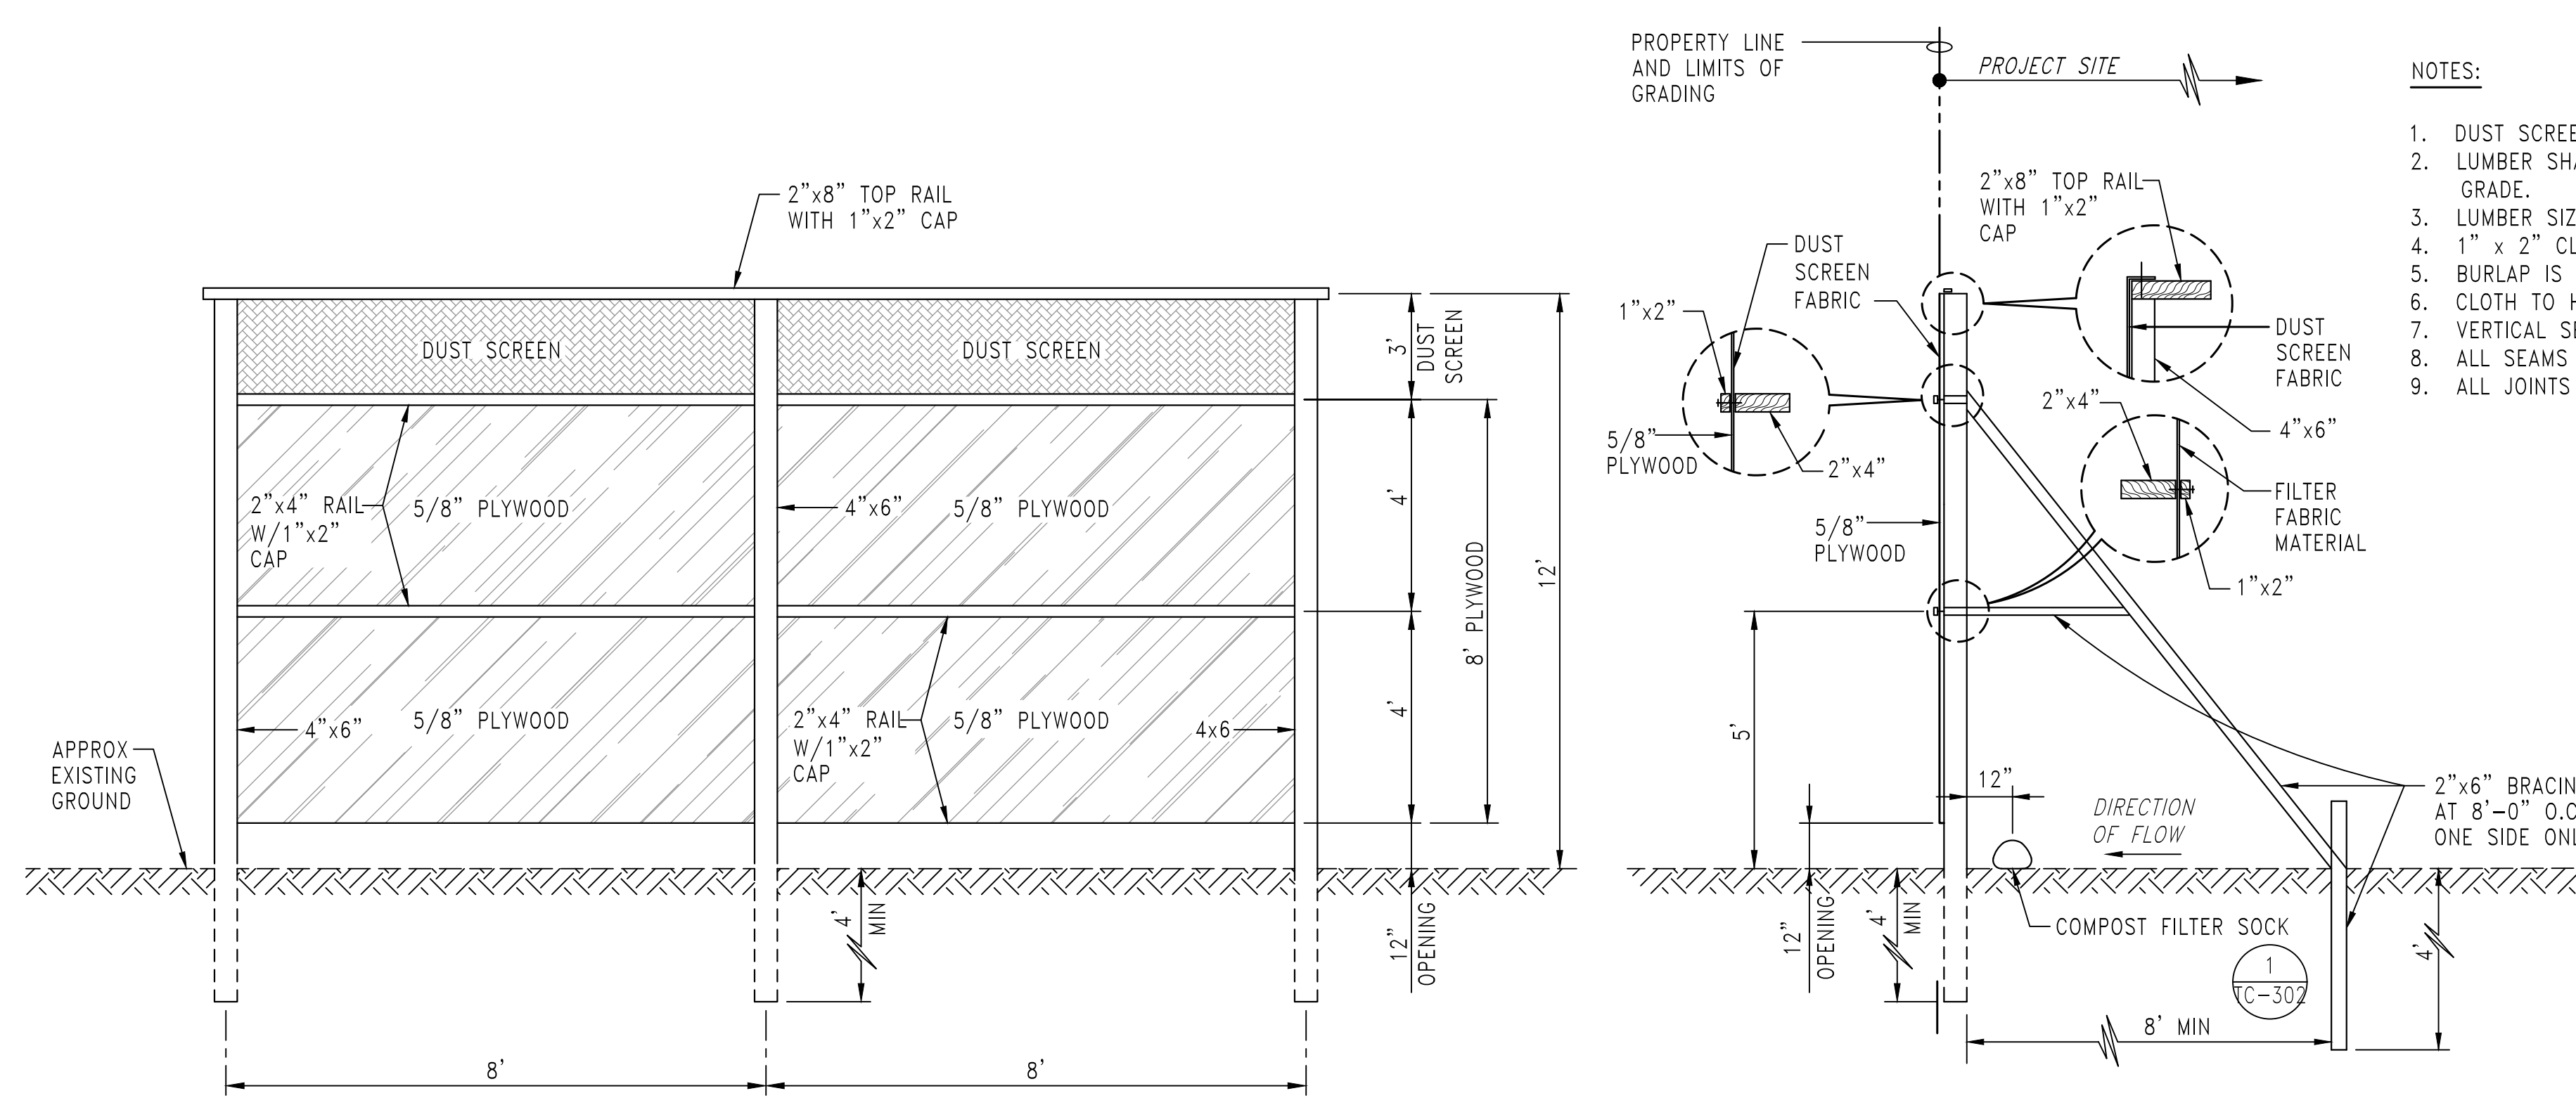

NOTES:

1. DUST SCREEN BARRIER TO BE "GEOTEXTILE" OR "NURSERY SHADE".
2. LUMBER SHALL BE TERMITE TREATED DOUGLAS FIR-LARCH NO. 2 GRADE.
3. LUMBER SIZES ARE NOMINAL INCHES.
4. 1" x 2" CLOTH BARRIER CAPS TO BE NAILED AT 12" O.C.
5. BURLAP IS NOT ACCEPTABLE AS THE DUST SCREEN BARRIER.
6. CLOTH TO HAVE NO HORIZONTAL SEAMS.
7. VERTICAL SEAMS TO BE MADE OVER UPRIGHTS ONLY.
8. ALL SEAMS TO BE CAPPED WITH MINIMUM 1" x 2".
9. ALL JOINTS TO BE SECURELY FASTENED BY MECHANICAL MEANS.

4 DUST SCREEN FENCE DETAIL
TC-302 NOT TO SCALE

REVISIONS	
Date	Description



PROGRESS 30% DESIGN DEVELOPMENT SUBMITTAL

PROJECT TITLE

FILENAME:

DRAWING TITLE


EROSION AND SEDIMENT CONTROL DETAILS

SCALE:

DRAWN BY: WOC	CHECKED BY: WOC
-------------------------	---------------------------

PROJECT NO.	DRAWING NO.
-------------	-------------


SHEET ISSUE DATE:	TC-302
-------------------	---------------

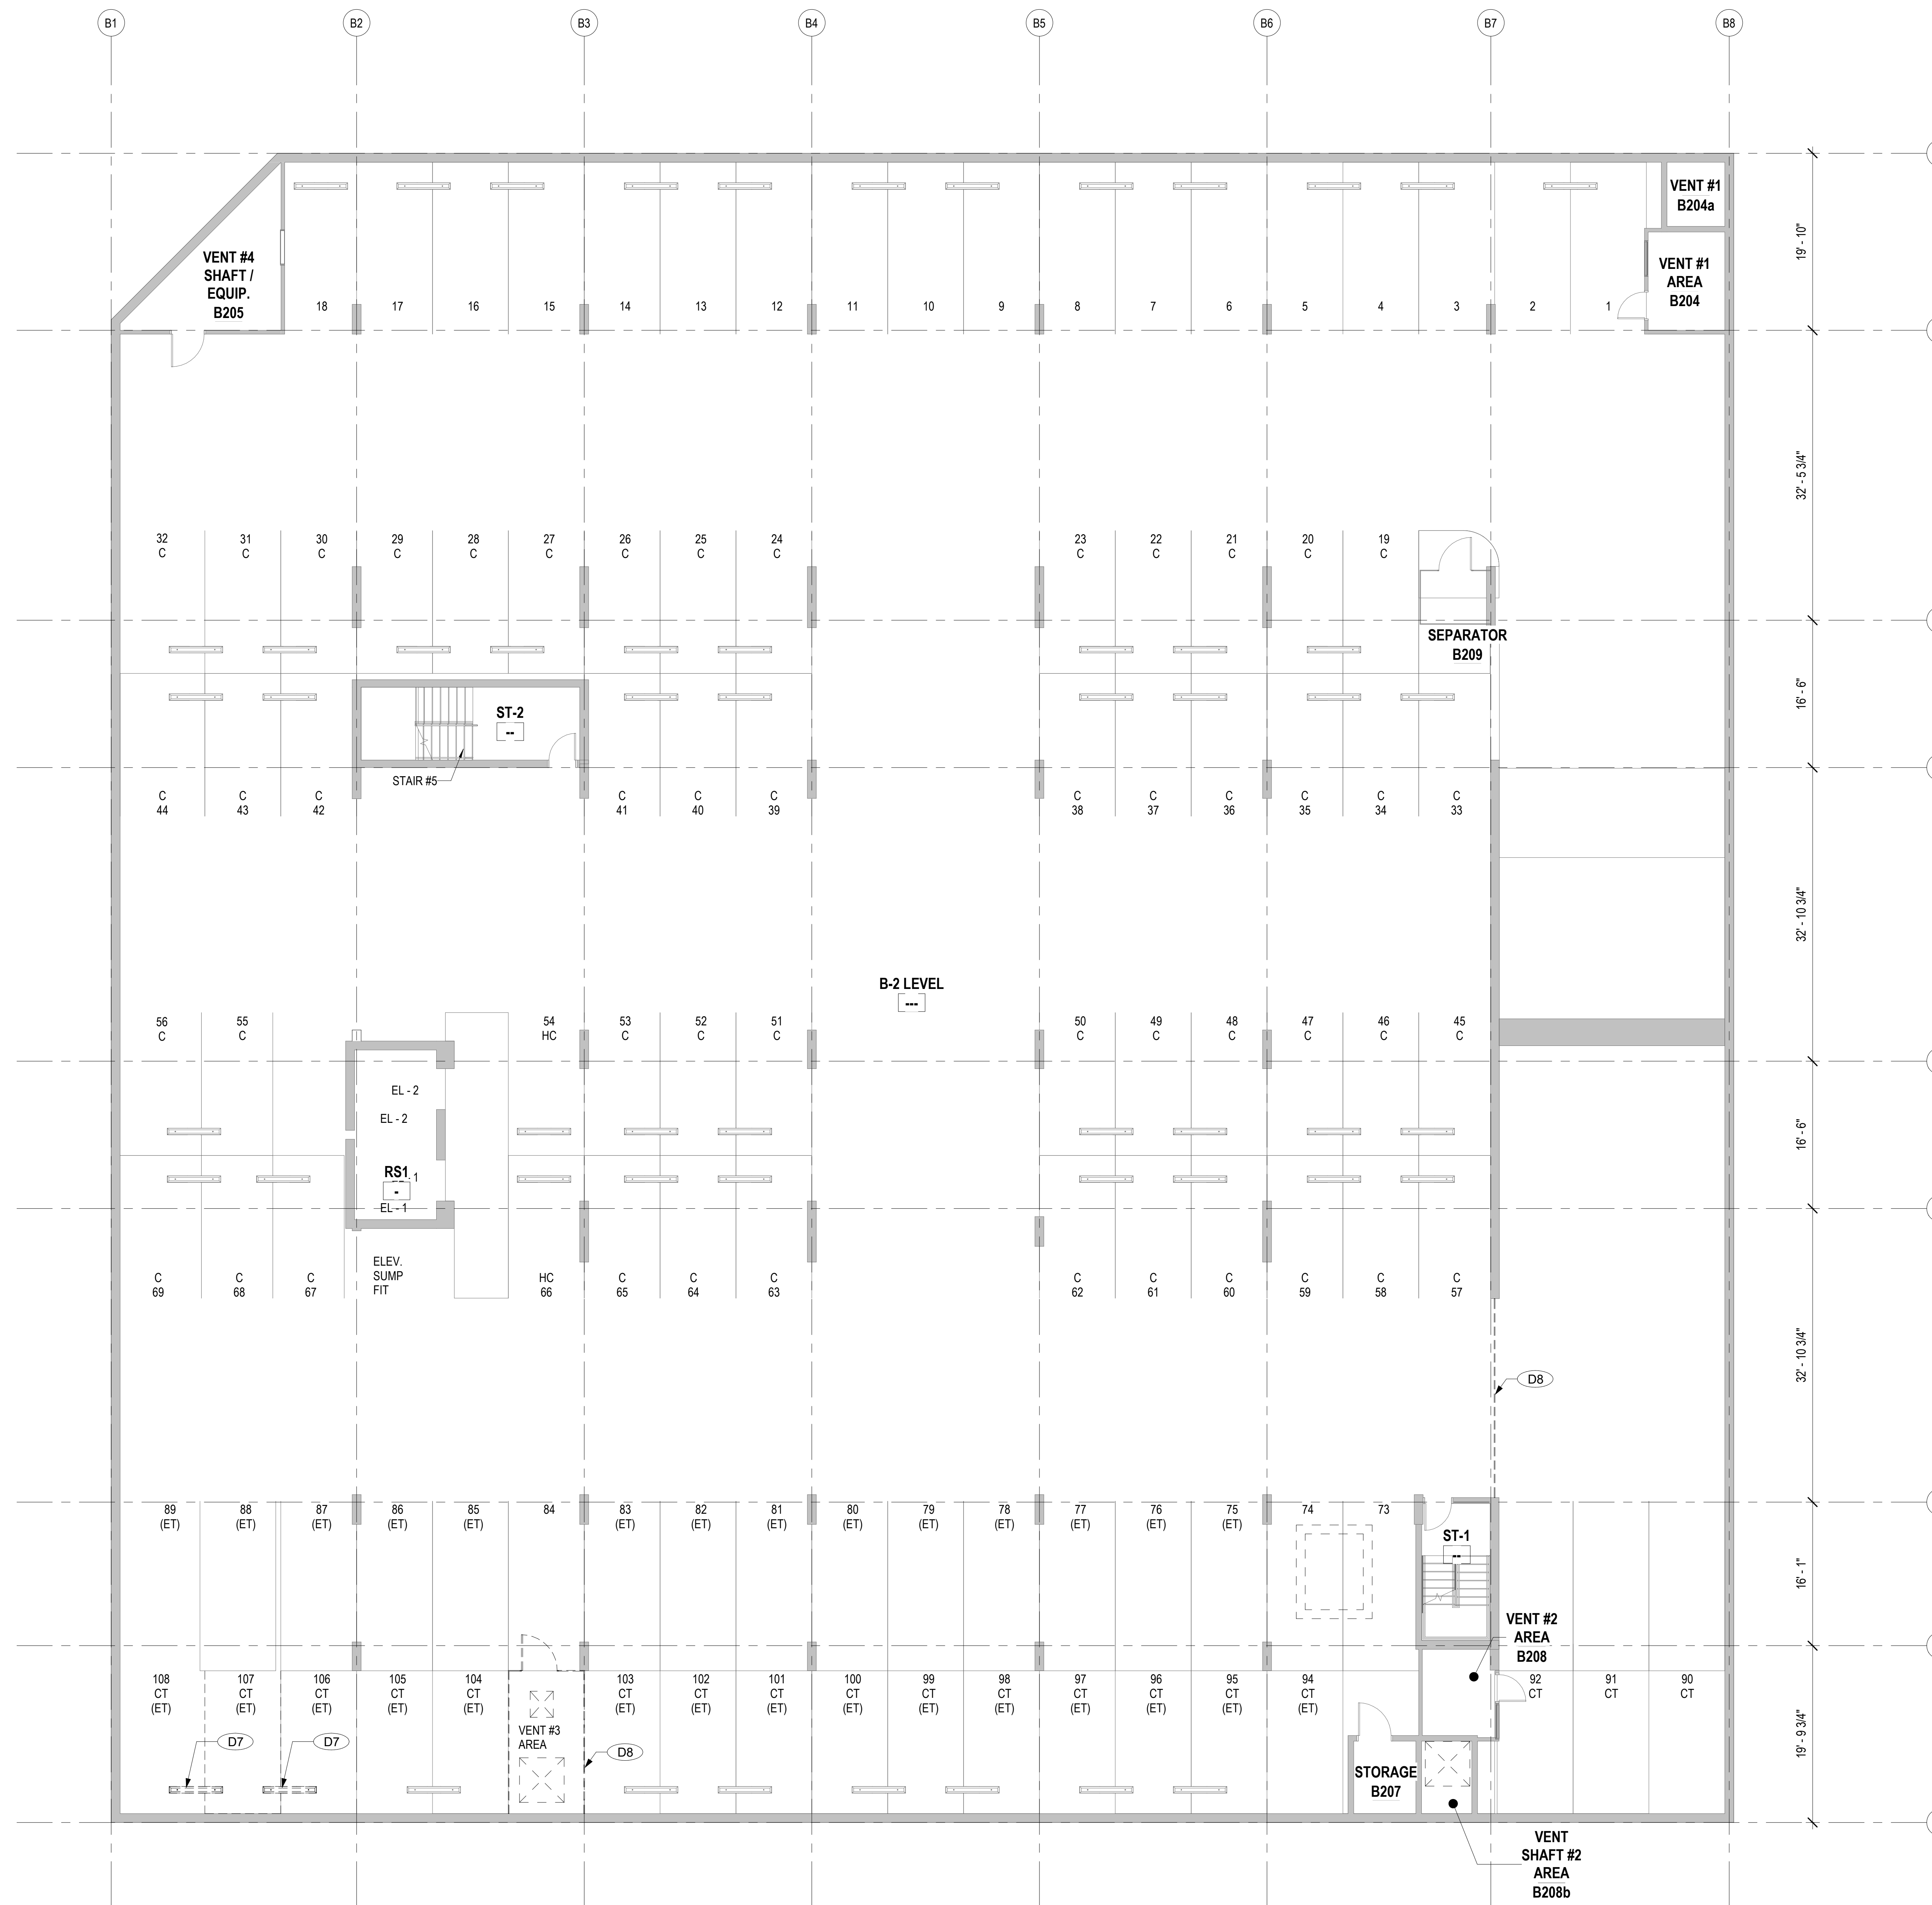

- D1** REMOVE EXISTING CURTAIN WALL AND/OR PORTION OF CURTAIN WALL AS INDICATED
 - D2** REMOVE EXISTING CMU/CONCRETE/DRY WALL
 - D3** REMOVE PORTION OF EXISTING WALL FOR NEW DOOR
 - D4** REMOVE AND RELOCATE EXISTING DOOR, PATCH AND FINISH THE OPENING AT WALL
 - D5** REMOVE EXISTING ESCALATOR, INFILL OPENING IN FLOOR. SEE STRL DWGS FOR BALANCE OF INFO
 - D6** REMOVE EXISTING ELEVATOR, INFILL OPENING IN FLOOR. SEE STRL DWGS FOR BALANCE OF INFO
 - D7** REMOVE AND RELOCATE EXISTING WHEEL STOP, PATCH AND FINISH FLOORING
 - D8** REMOVE EXISTING CHAIN LINK FENCE, PATCH AND FINISH FLOORING
 - D9** REMOVE EXISTING FLOOR AND PREPARE FOR NEW FLOORING
 - D10** REMOVE PORTION OF EXISTING FLOOR FOR NEW ELEVATOR SHAFT
 - D11** REMOVE EXISTING STAIR AND RAILINGS, INFILL OPENING IN FLOOR. SEE STRL DWGS FOR BALANCE OF INFO
 - D12** REMOVE EXISTING WALL PLANTER
 - D13** REMOVE EXISTING STRUCTURAL COLUMN. SEE STRL DWGS FOR BALANCE OF INFO
 - D14** REMOVE EXISTING ROOF
- * REFER TO MECHANICAL, PLUMBING, ELECTRICAL AND FIRE SPRINKLER DRAWINGS FOR EXTENT OF DEMOLITION WORK.

DEMOLITION LEGEND

- EXISTING CONSTRUCTION TO REMAIN
- EXISTING CONSTRUCTION TO BE REMOVED
- EXISTING SLAB TO BE REMOVED

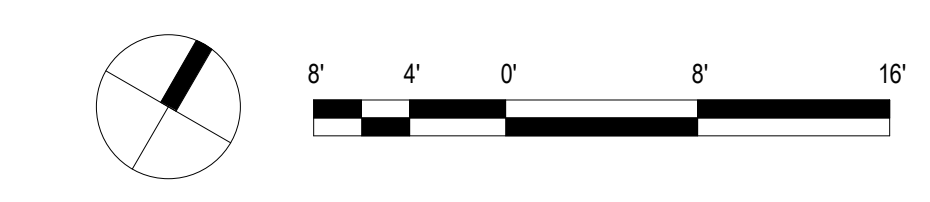

REVISIONS	Date	Description

30% SUBMITTAL DEMO PERMIT

This work was prepared by me or under my supervision and construction of this project will be under my observation.

Supervision and Observation of this project as defined in Section 1.2 of the Hawaii Administrative Rules, Title 16, Chapter 115, Professional Engineers, Architects, Land Surveyors, and Landscape Architects.

 License Expiration Date

PROJECT TITLE

SITE PLAN- LEVEL 1

FILENAME:

DRAWING TITLE
OVERALL BASEMENT LEVEL 2 DEMOLITION PLAN

SCALE: As indicated


DRAWN BY: Author	CHECKED BY: Checker
---------------------	------------------------

PROJECT NO.	DRAWING NO.
-------------	-------------

SHEET ISSUE DATE: **AD-101**

1 OVERALL BASEMENT LEVEL 2 FLOOR PLAN
 SCALE: 1/8" = 1'-0"

Type in Central File Path Here

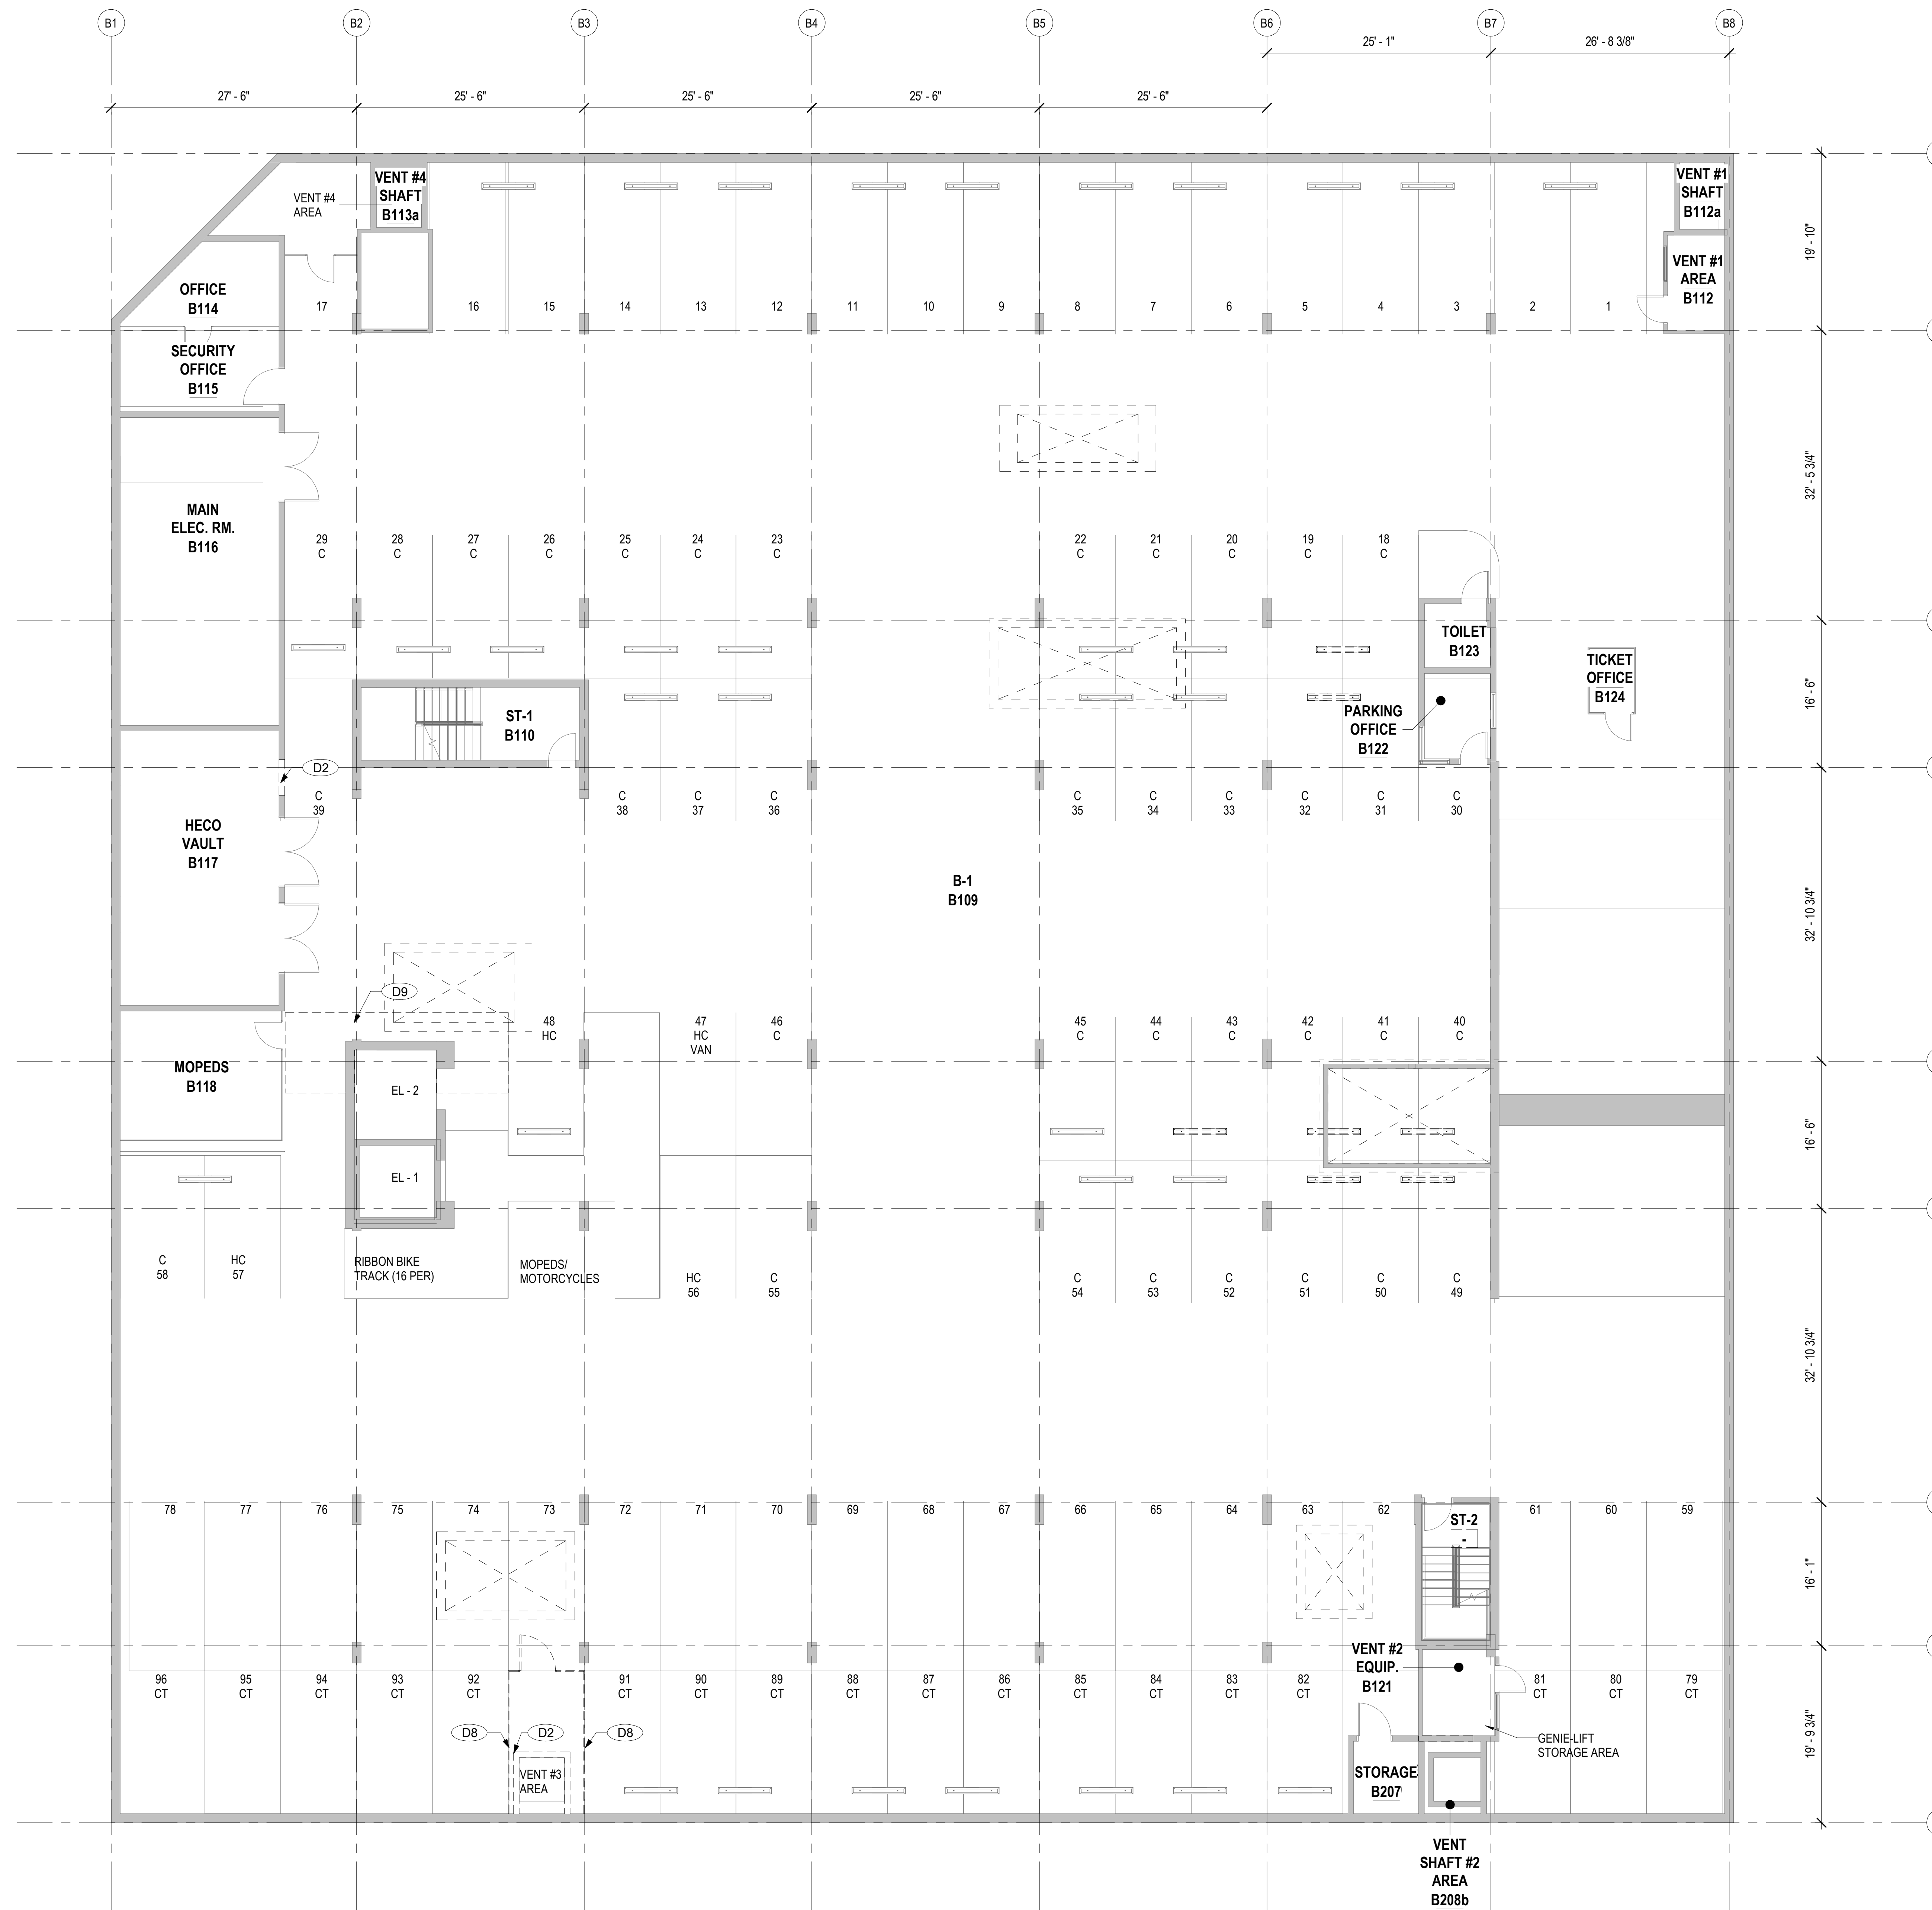


- (D1) REMOVE EXISTING CURTAIN WALL AND/OR PORTION OF CURTAIN WALL AS INDICATED
 - (D2) REMOVE EXISTING CMU/CONCRETE/DRY WALL
 - (D3) REMOVE PORTION OF EXISTING WALL FOR NEW DOOR
 - (D4) REMOVE AND RELOCATE EXISTING DOOR, PATCH AND FINISH THE OPENING AT WALL
 - (D5) REMOVE EXISTING ESCALATOR, INFILL OPENING IN FLOOR. SEE STRL DWGS FOR BALANCE OF INFO
 - (D6) REMOVE EXISTING ELEVATOR, INFILL OPENING IN FLOOR. SEE STRL DWGS FOR BALANCE OF INFO
 - (D7) REMOVE AND RELOCATE EXISTING WHEEL STOP, PATCH AND FINISH FLOORING
 - (D8) REMOVE EXISTING CHAIN LINK FENCE, PATCH AND FINISH FLOORING
 - (D9) REMOVE EXISTING FLOOR AND PREPARE FOR NEW FLOORING
 - (D10) REMOVE PORTION OF EXISTING FLOOR FOR NEW ELEVATOR SHAFT
 - (D11) REMOVE EXISTING STAIR AND RAILINGS, INFILL OPENING IN FLOOR. SEE STRL DWGS FOR BALANCE OF INFO
 - (D12) REMOVE EXISTING WALL PLANTER
 - (D13) REMOVE EXISTING STRUCTURAL COLUMN. SEE STRL DWGS FOR BALANCE OF INFO
 - (D14) REMOVE EXISTING ROOF
- * REFER TO MECHANICAL, PLUMBING, ELECTRICAL AND FIRE SPRINKLER DRAWINGS FOR EXTENT OF DEMOLITION WORK.

DEMOLITION LEGEND

— EXISTING CONSTRUCTION TO REMAIN

- - - - - EXISTING CONSTRUCTION TO BE REMOVED

▨ EXISTING SLAB TO BE REMOVED

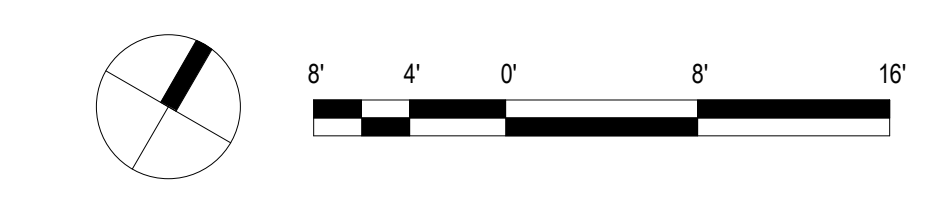

REVISIONS	Date	Description

30% SUBMITTAL DEMO PERMIT

This work was prepared by me or under my supervision and construction of this project will be under my observation.

Supervision and Observation of this project as defined in Section 1.2 of the Hawaii Administrative Rules, Title 16, Chapter 115, Professional Engineers, Architects, Land Surveyors, and Landscape Architects.

 License Expiration Date

PROJECT TITLE

SITE PLAN- LEVEL 1

FILENAME:

DRAWING TITLE
OVERALL BASEMENT LEVEL 1 DEMOLITION PLAN

SCALE: As indicated


DRAWN BY: Author	CHECKED BY: Checker
---------------------	------------------------

PROJECT NO.	DRAWING NO.
-------------	-------------

SHEET ISSUE DATE:	AD-102
-------------------	---------------

1 OVERALL BASEMENT LEVEL 1 FLOOR PLAN
 SCALE: 1/8" = 1'-0"

Type in Central File Path Here

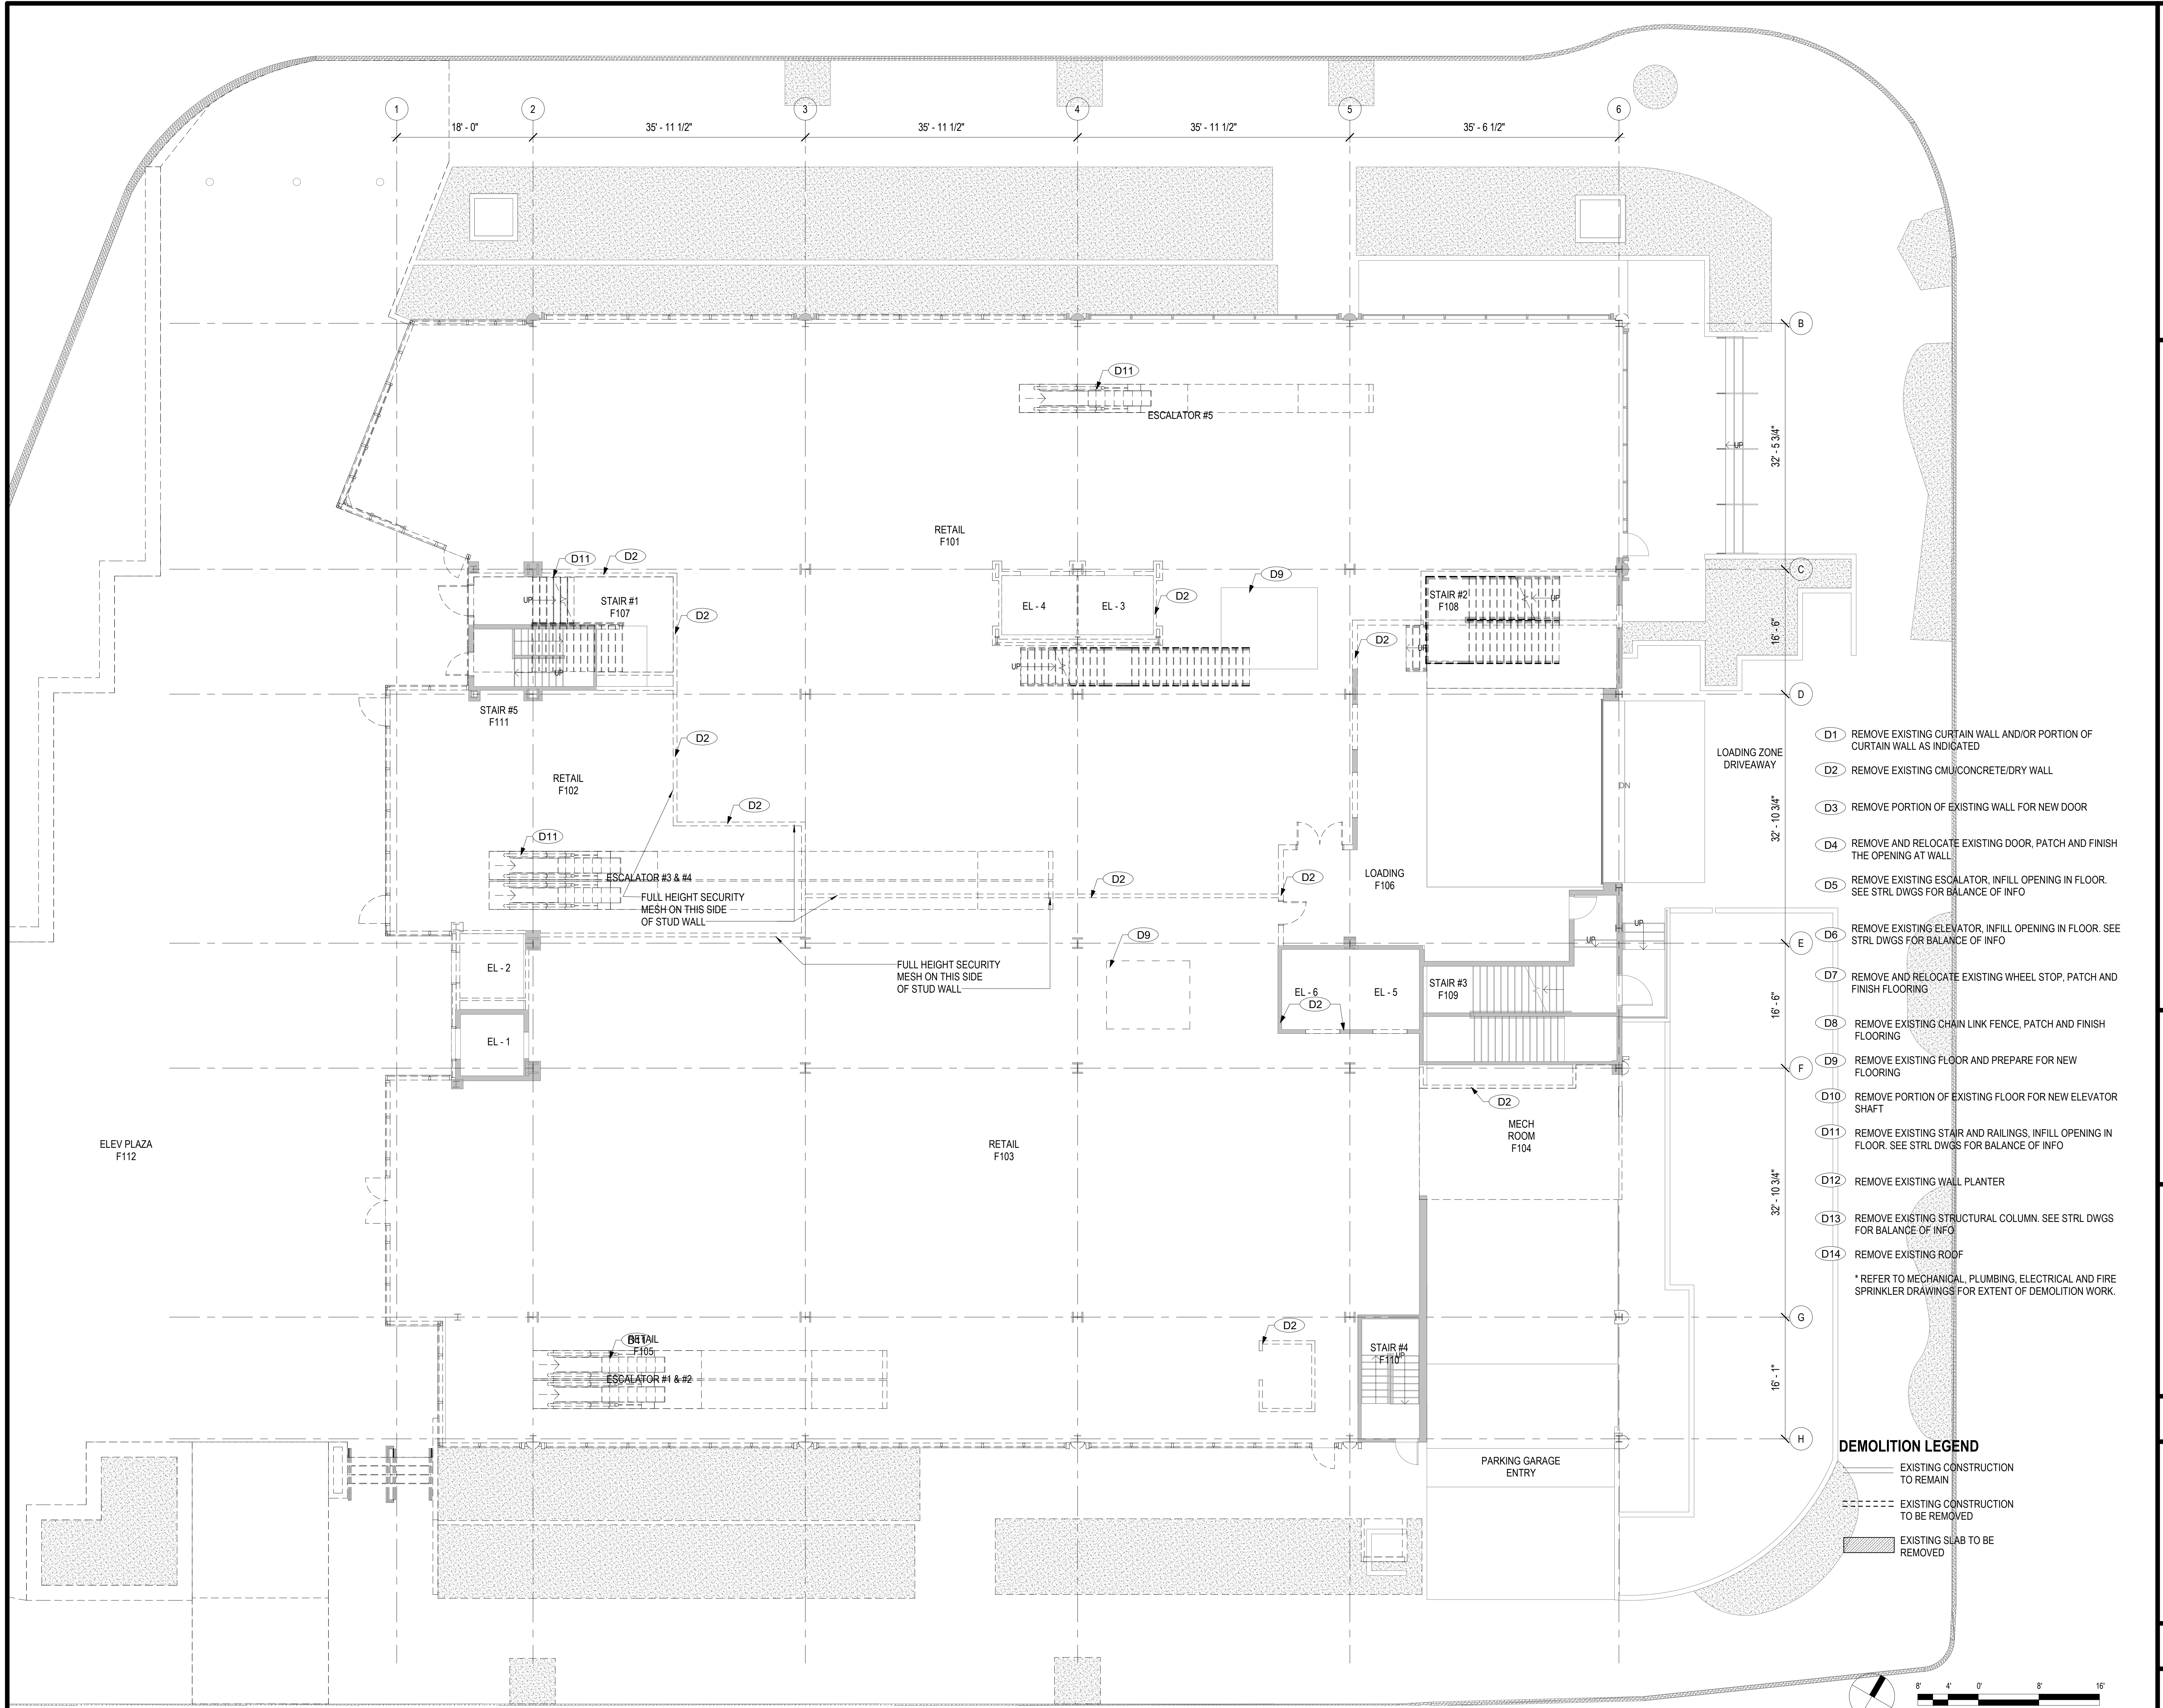

- (D1) REMOVE EXISTING CURTAIN WALL AND/OR PORTION OF CURTAIN WALL AS INDICATED
 - (D2) REMOVE EXISTING CMU/CONCRETE/DRY WALL
 - (D3) REMOVE PORTION OF EXISTING WALL FOR NEW DOOR
 - (D4) REMOVE AND RELOCATE EXISTING DOOR, PATCH AND FINISH THE OPENING AT WALL
 - (D5) REMOVE EXISTING ESCALATOR, INFILL OPENING IN FLOOR. SEE STRL DWGS FOR BALANCE OF INFO
 - (D6) REMOVE EXISTING ELEVATOR, INFILL OPENING IN FLOOR. SEE STRL DWGS FOR BALANCE OF INFO
 - (D7) REMOVE AND RELOCATE EXISTING WHEEL STOP, PATCH AND FINISH FLOORING
 - (D8) REMOVE EXISTING CHAIN LINK FENCE, PATCH AND FINISH FLOORING
 - (D9) REMOVE EXISTING FLOOR AND PREPARE FOR NEW FLOORING
 - (D10) REMOVE PORTION OF EXISTING FLOOR FOR NEW ELEVATOR SHAFT
 - (D11) REMOVE EXISTING STAIR AND RAILINGS, INFILL OPENING IN FLOOR. SEE STRL DWGS FOR BALANCE OF INFO
 - (D12) REMOVE EXISTING WALL PLANTER
 - (D13) REMOVE EXISTING STRUCTURAL COLUMN. SEE STRL DWGS FOR BALANCE OF INFO
 - (D14) REMOVE EXISTING ROOF
- * REFER TO MECHANICAL, PLUMBING, ELECTRICAL AND FIRE SPRINKLER DRAWINGS FOR EXTENT OF DEMOLITION WORK.

DEMOLITION LEGEND

- EXISTING CONSTRUCTION TO REMAIN
- - - EXISTING CONSTRUCTION TO BE REMOVED
- ▨ EXISTING SLAB TO BE REMOVED

REVISIONS	Date	Description

30% SUBMITTAL DEMO PERMIT

This work was prepared by me or under my supervision and construction of this project will be under my observation.

Supervision and Observation of this project as defined in Section 1.2 of the Hawaii Administrative Rules, Title 16, Chapter 115, Professional Engineers, Architects, Land Surveyors, and Landscape Architects.

 License Expiration Date

PROJECT TITLE

SITE PLAN- LEVEL 1

FILENAME:

DRAWING TITLE
OVERALL LEVEL 1 DEMOLITION PLAN


SCALE: As indicated

DRAWN BY: Author	CHECKED BY: Checker
---------------------	------------------------


PROJECT NO.	DRAWING NO.
-------------	-------------

SHEET ISSUE DATE: **AD-103**

1 OVERALL LEVEL 1 DEMOLITION PLAN
 SCALE: 1/8" = 1'-0"

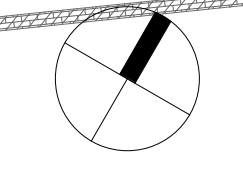

Type in Central File Path Here

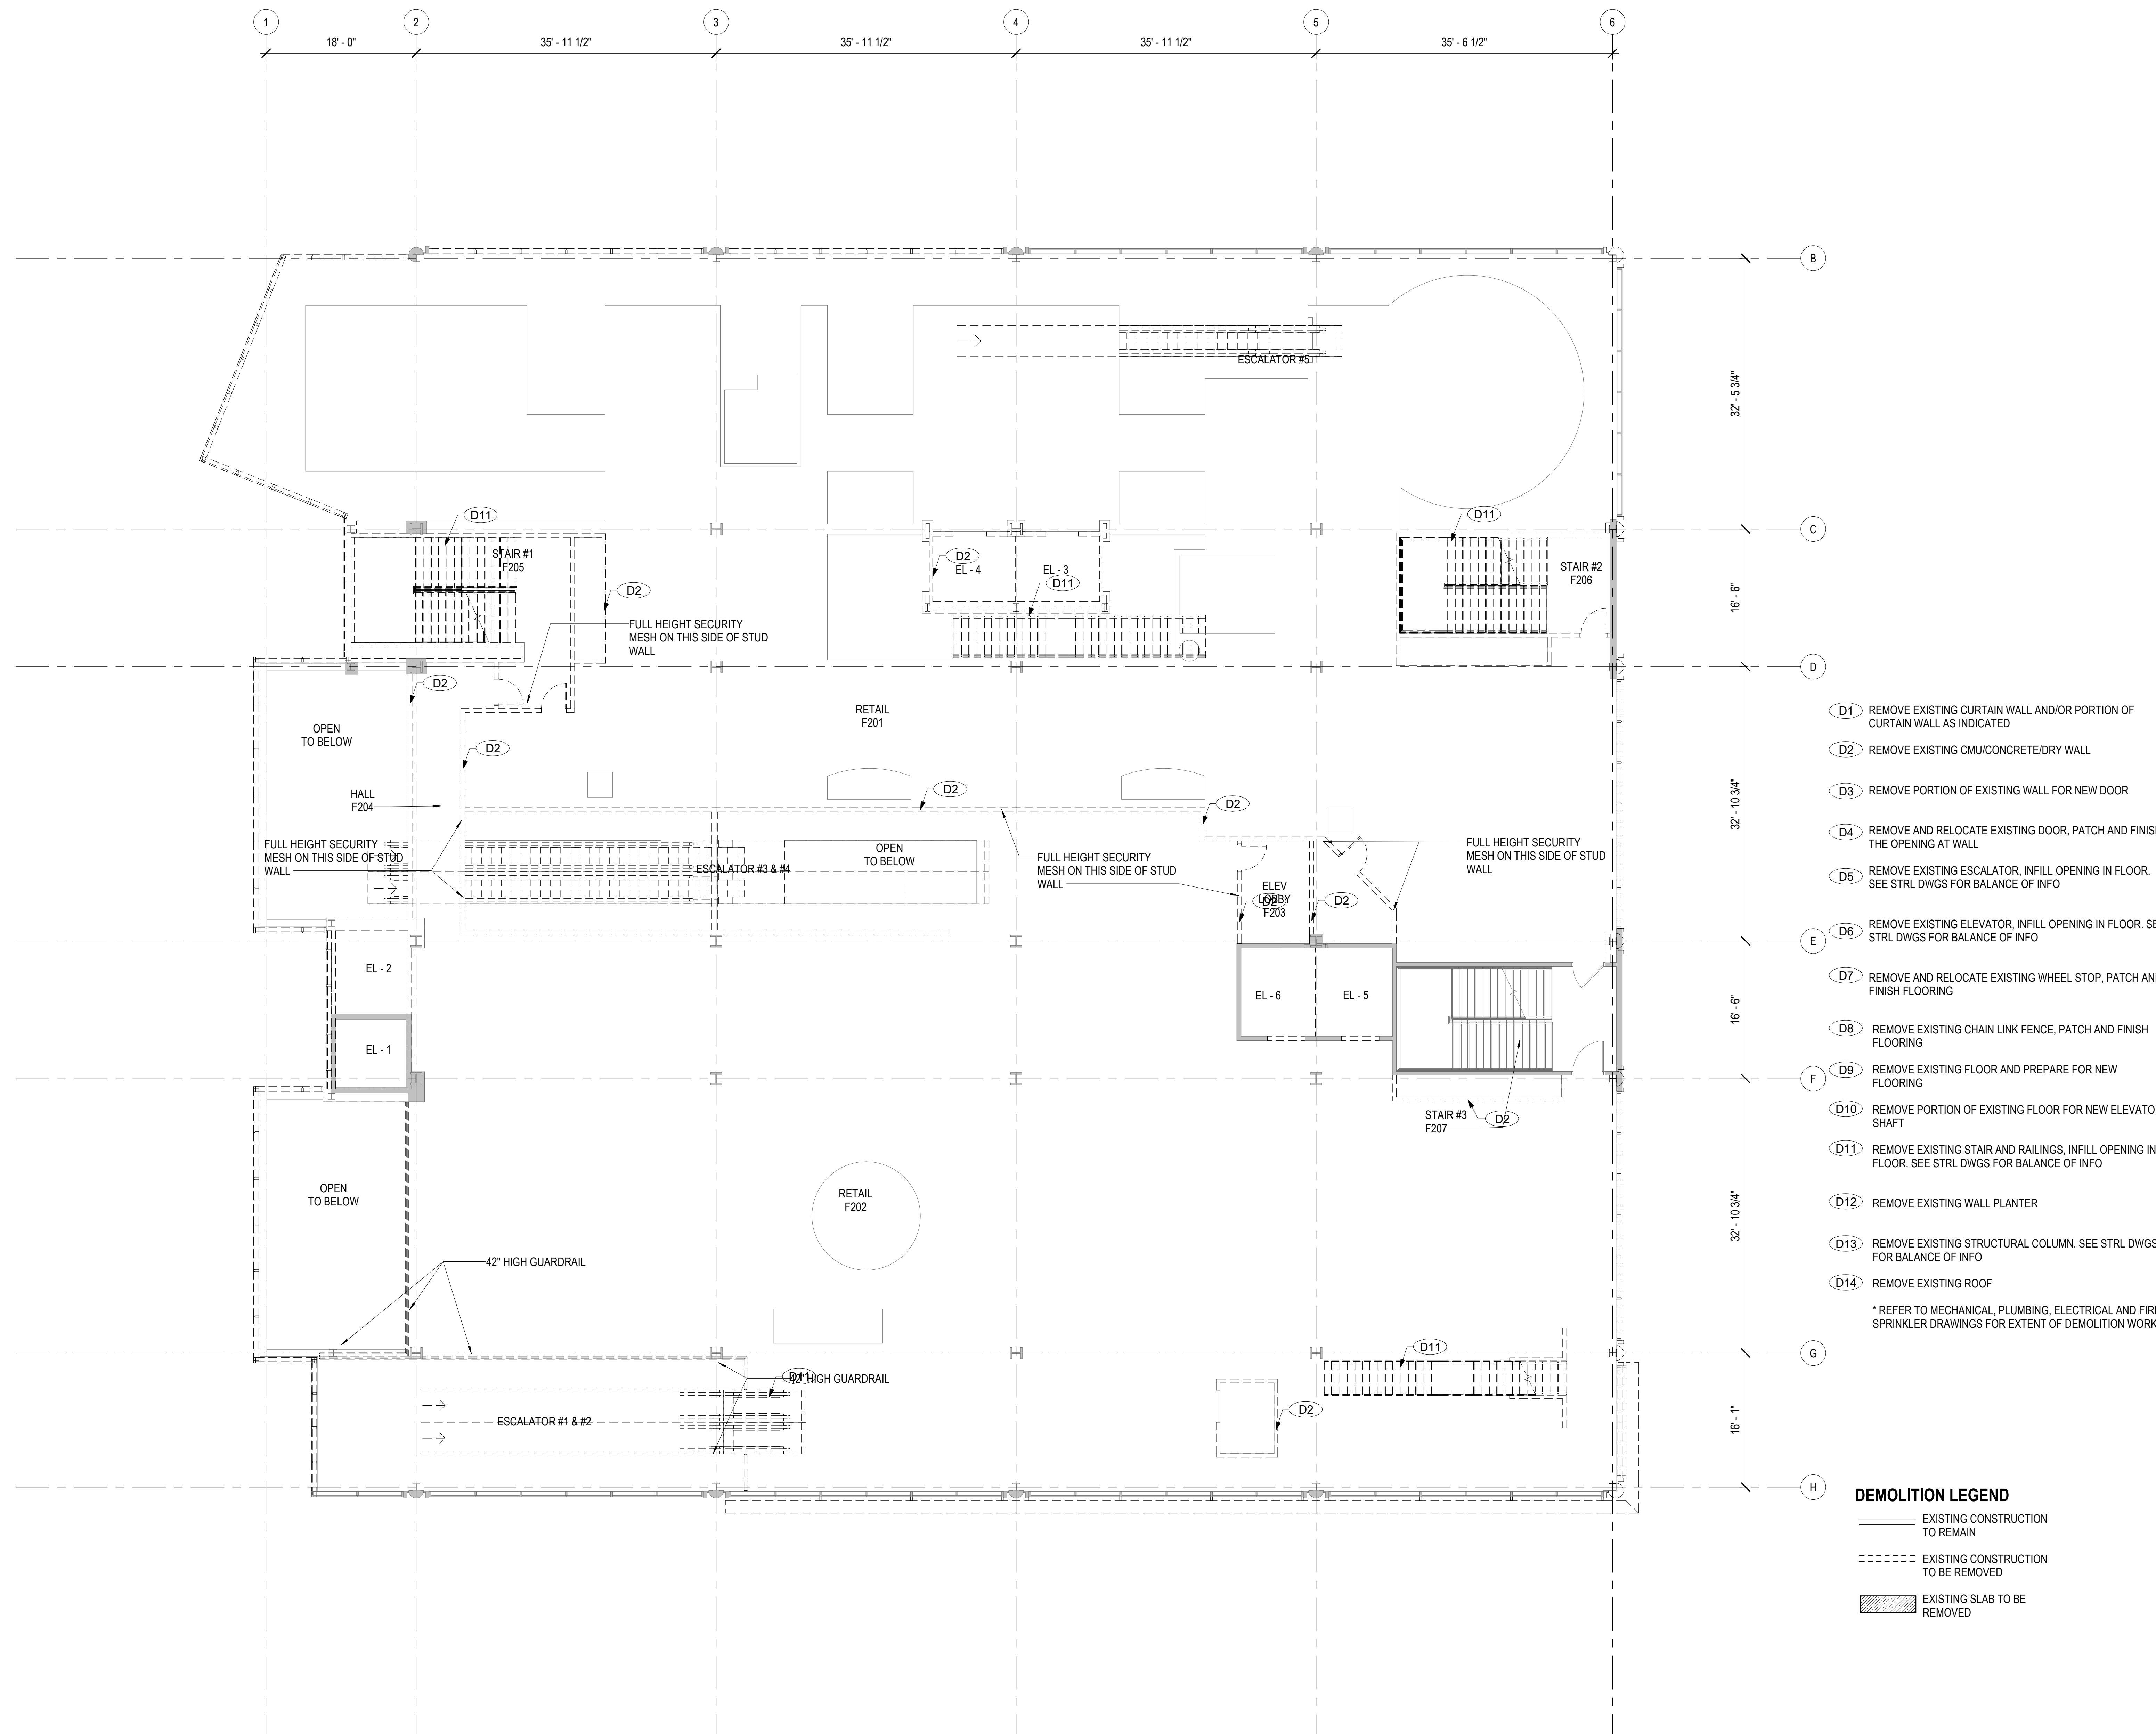


- (D1) REMOVE EXISTING CURTAIN WALL AND/OR PORTION OF CURTAIN WALL AS INDICATED
 - (D2) REMOVE EXISTING CMU/CONCRETE/DRY WALL
 - (D3) REMOVE PORTION OF EXISTING WALL FOR NEW DOOR
 - (D4) REMOVE AND RELOCATE EXISTING DOOR, PATCH AND FINISH THE OPENING AT WALL
 - (D5) REMOVE EXISTING ESCALATOR, INFILL OPENING IN FLOOR. SEE STRL DWGS FOR BALANCE OF INFO
 - (D6) REMOVE EXISTING ELEVATOR, INFILL OPENING IN FLOOR. SEE STRL DWGS FOR BALANCE OF INFO
 - (D7) REMOVE AND RELOCATE EXISTING WHEEL STOP, PATCH AND FINISH FLOORING
 - (D8) REMOVE EXISTING CHAIN LINK FENCE, PATCH AND FINISH FLOORING
 - (D9) REMOVE EXISTING FLOOR AND PREPARE FOR NEW FLOORING
 - (D10) REMOVE PORTION OF EXISTING FLOOR FOR NEW ELEVATOR SHAFT
 - (D11) REMOVE EXISTING STAIR AND RAILINGS, INFILL OPENING IN FLOOR. SEE STRL DWGS FOR BALANCE OF INFO
 - (D12) REMOVE EXISTING WALL PLANTER
 - (D13) REMOVE EXISTING STRUCTURAL COLUMN. SEE STRL DWGS FOR BALANCE OF INFO
 - (D14) REMOVE EXISTING ROOF
- * REFER TO MECHANICAL, PLUMBING, ELECTRICAL AND FIRE SPRINKLER DRAWINGS FOR EXTENT OF DEMOLITION WORK.

DEMOLITION LEGEND

— EXISTING CONSTRUCTION TO REMAIN

- - - - - EXISTING CONSTRUCTION TO BE REMOVED

▨ EXISTING SLAB TO BE REMOVED

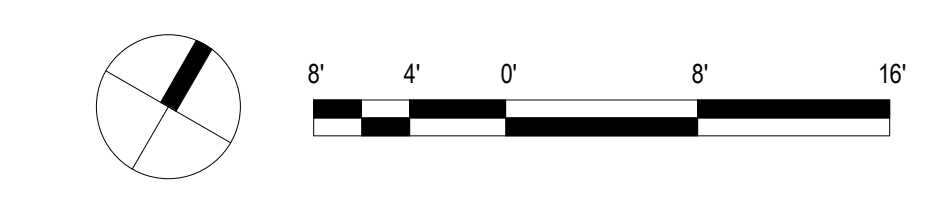

REVISIONS	Date	Description

30% SUBMITTAL DEMO PERMIT

This work was prepared by me or under my supervision and construction of this project will be under my observation

Supervision and Observation of this project as defined in Section 1.2 of the Hawaii Administrative Rules, Title 16, Chapter 115, Professional Engineers, Architects, Land Surveyors, and Landscape Architects.

License Expiration Date

PROJECT TITLE

SITE PLAN- LEVEL 1

FILENAME:

DRAWING TITLE
OVERALL LEVEL 2 DEMOLITION PLAN

SCALE: As indicated


DRAWN BY: Author	CHECKED BY: Checker
---------------------	------------------------

PROJECT NO.	DRAWING NO.
-------------	-------------

SHEET ISSUE DATE:	AD-104
-------------------	---------------

1 OVERALL LEVEL 2 DEMOLITION PLAN
SCALE: 1/8" = 1'-0"

Type in Central File Path Here

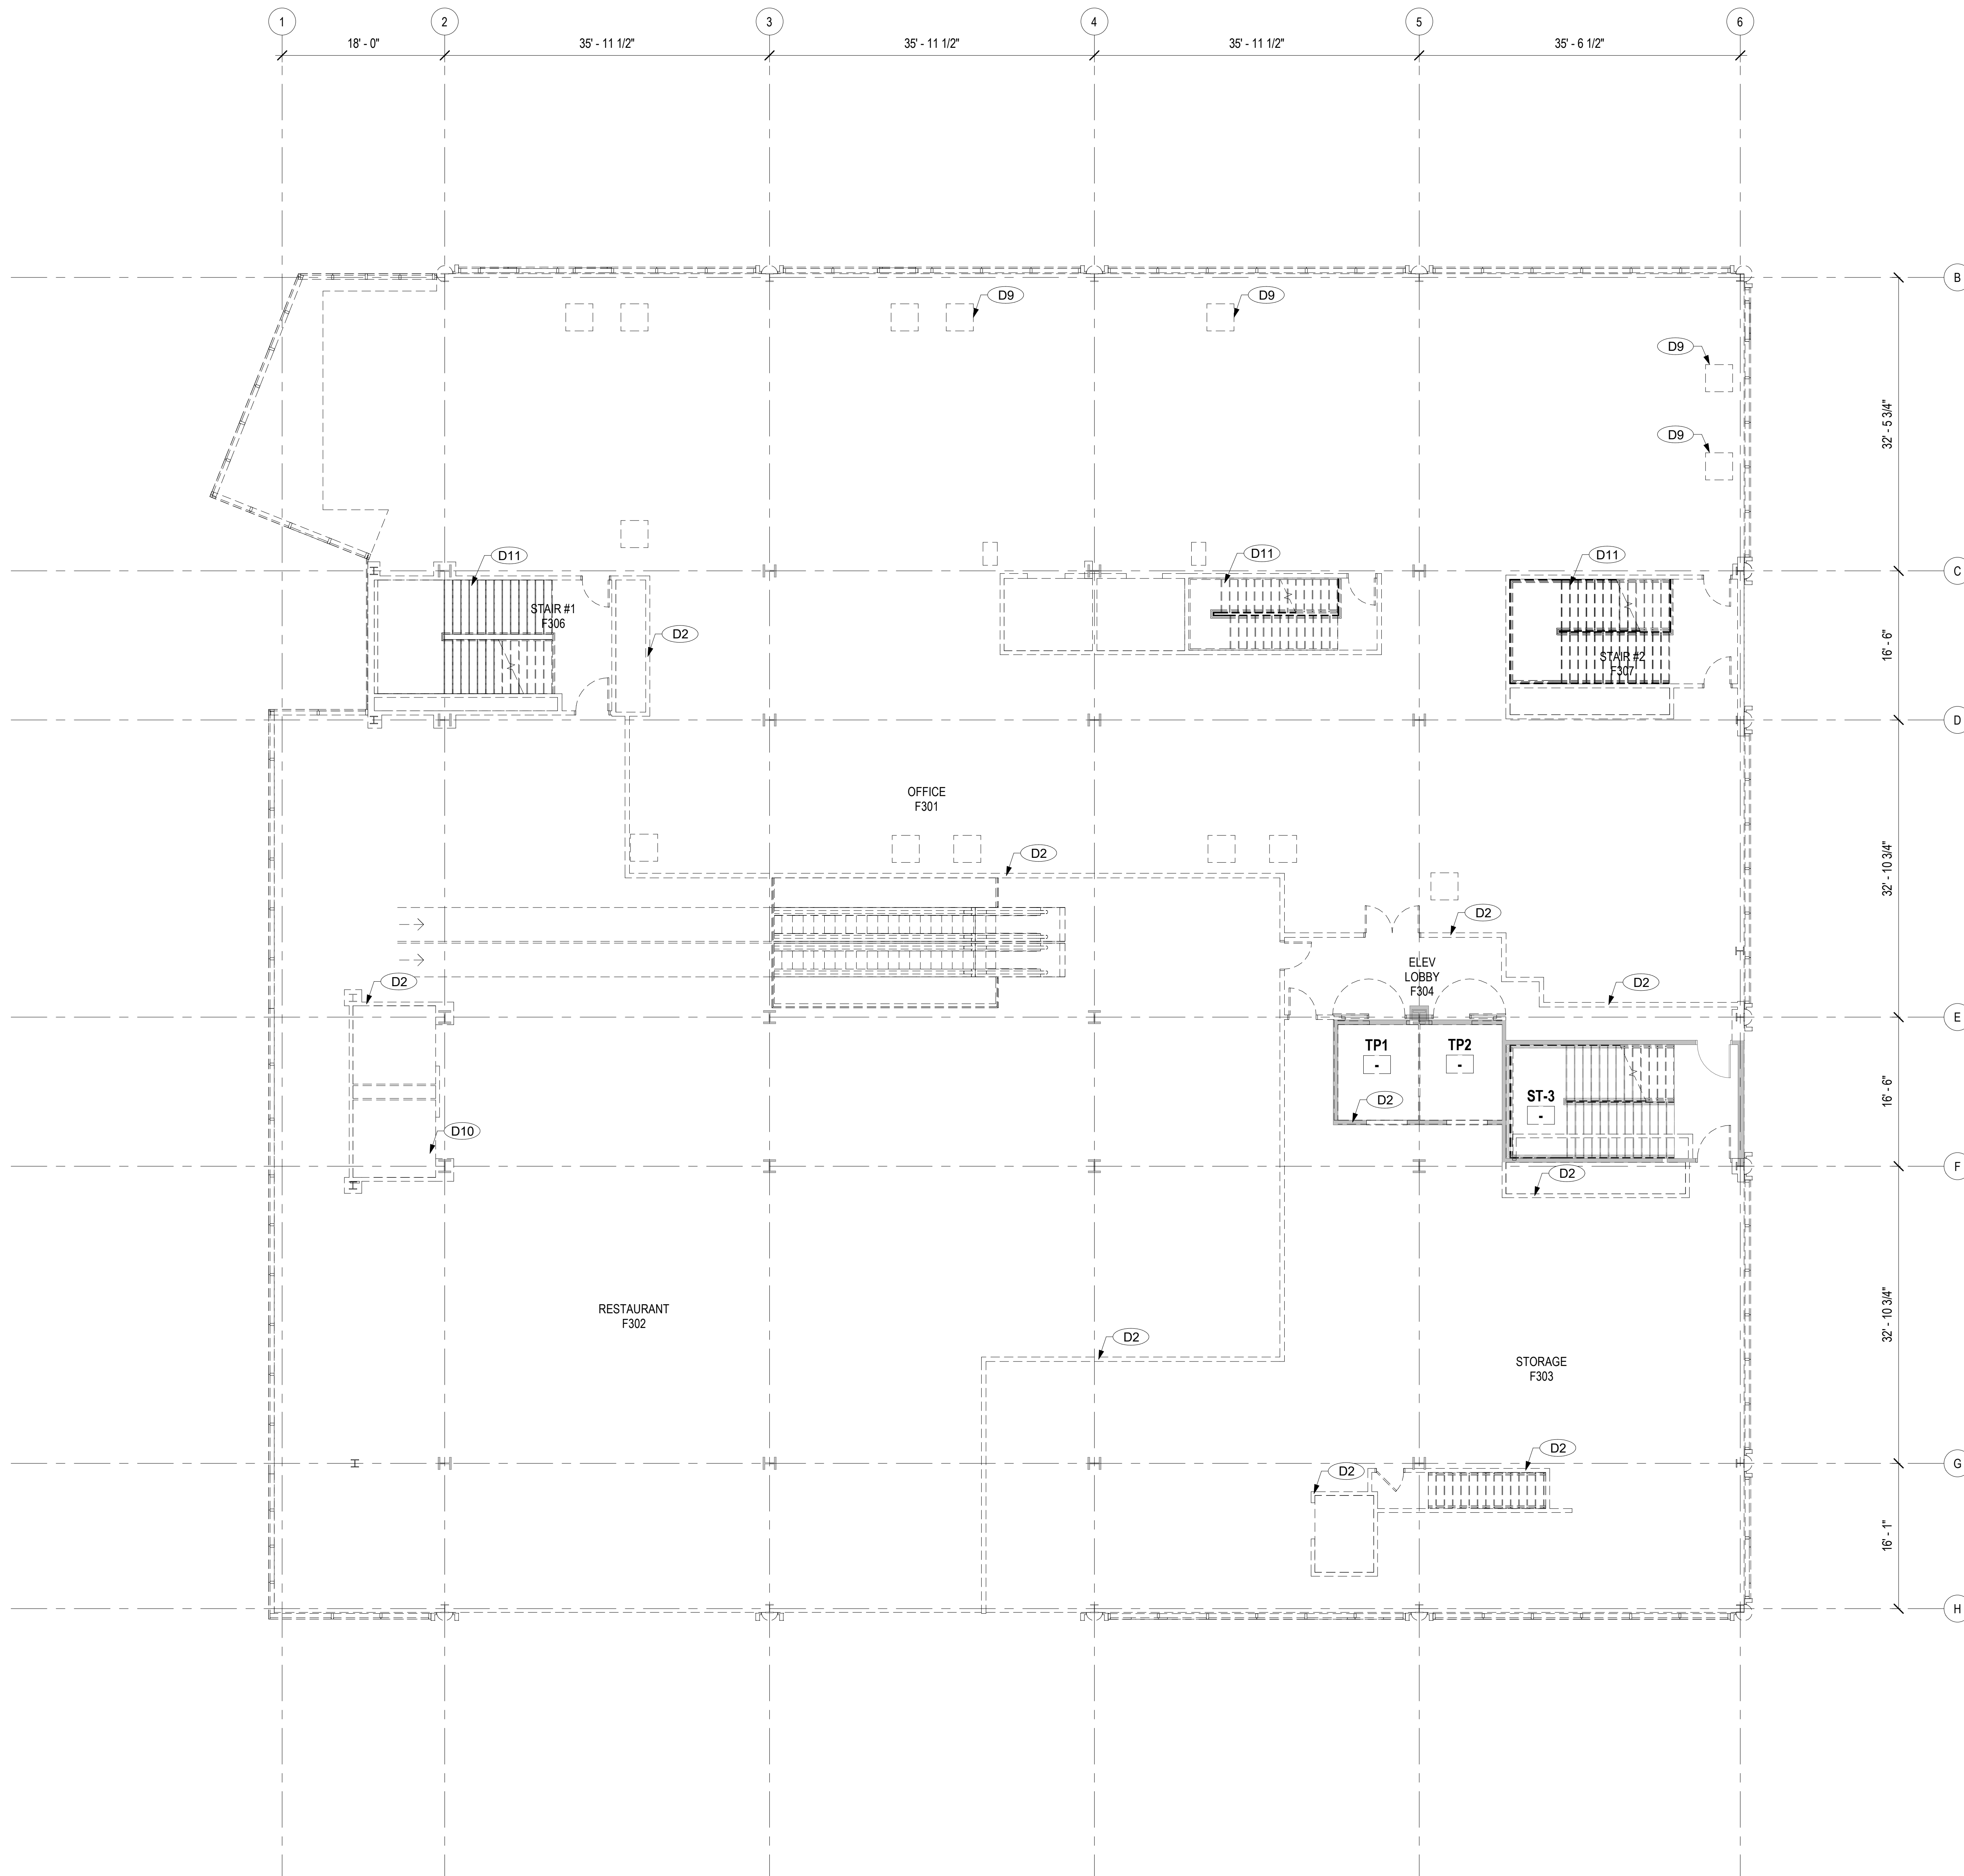


- (D1) REMOVE EXISTING CURTAIN WALL AND/OR PORTION OF CURTAIN WALL AS INDICATED
 - (D2) REMOVE EXISTING CMU/CONCRETE/DRY WALL
 - (D3) REMOVE PORTION OF EXISTING WALL FOR NEW DOOR
 - (D4) REMOVE AND RELOCATE EXISTING DOOR, PATCH AND FINISH THE OPENING AT WALL
 - (D5) REMOVE EXISTING ESCALATOR, INFILL OPENING IN FLOOR. SEE STRL DWGS FOR BALANCE OF INFO
 - (D6) REMOVE EXISTING ELEVATOR, INFILL OPENING IN FLOOR. SEE STRL DWGS FOR BALANCE OF INFO
 - (D7) REMOVE AND RELOCATE EXISTING WHEEL STOP, PATCH AND FINISH FLOORING
 - (D8) REMOVE EXISTING CHAIN LINK FENCE, PATCH AND FINISH FLOORING
 - (D9) REMOVE EXISTING FLOOR AND PREPARE FOR NEW FLOORING
 - (D10) REMOVE PORTION OF EXISTING FLOOR FOR NEW ELEVATOR SHAFT
 - (D11) REMOVE EXISTING STAIR AND RAILINGS, INFILL OPENING IN FLOOR. SEE STRL DWGS FOR BALANCE OF INFO
 - (D12) REMOVE EXISTING WALL PLANTER
 - (D13) REMOVE EXISTING STRUCTURAL COLUMN. SEE STRL DWGS FOR BALANCE OF INFO
 - (D14) REMOVE EXISTING ROOF
- * REFER TO MECHANICAL, PLUMBING, ELECTRICAL AND FIRE SPRINKLER DRAWINGS FOR EXTENT OF DEMOLITION WORK.

DEMOLITION LEGEND

— EXISTING CONSTRUCTION TO REMAIN

- - - - - EXISTING CONSTRUCTION TO BE REMOVED

▨ EXISTING SLAB TO BE REMOVED

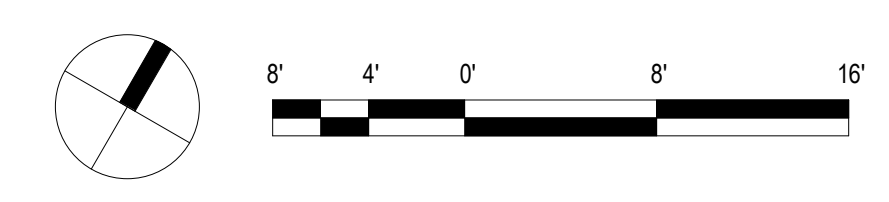

1 OVERALL LEVEL 3 DEMOLITION PLAN
SCALE: 1/8" = 1'-0"

REVISIONS	Date	Description

30% SUBMITTAL DEMO PERMIT

This work was prepared by me or under my supervision and construction of this project will be under my observation.

Supervision and Observation of this project as defined in Section 1.2 of the Hawaii Administrative Rules, Title 16, Chapter 115, Professional Engineers, Architects, Land Surveyors, and Landscape Architects.

License Expiration Date

PROJECT TITLE

SITE PLAN- LEVEL 1

FILENAME:

DRAWING TITLE
OVERALL LEVEL 3 DEMOLITION PLAN


SCALE: As indicated

DRAWN BY: Author	CHECKED BY: Checker
---------------------	------------------------

PROJECT NO.	DRAWING NO.
-------------	-------------

SHEET ISSUE DATE: **AD-105**

Type in Central File Path Here

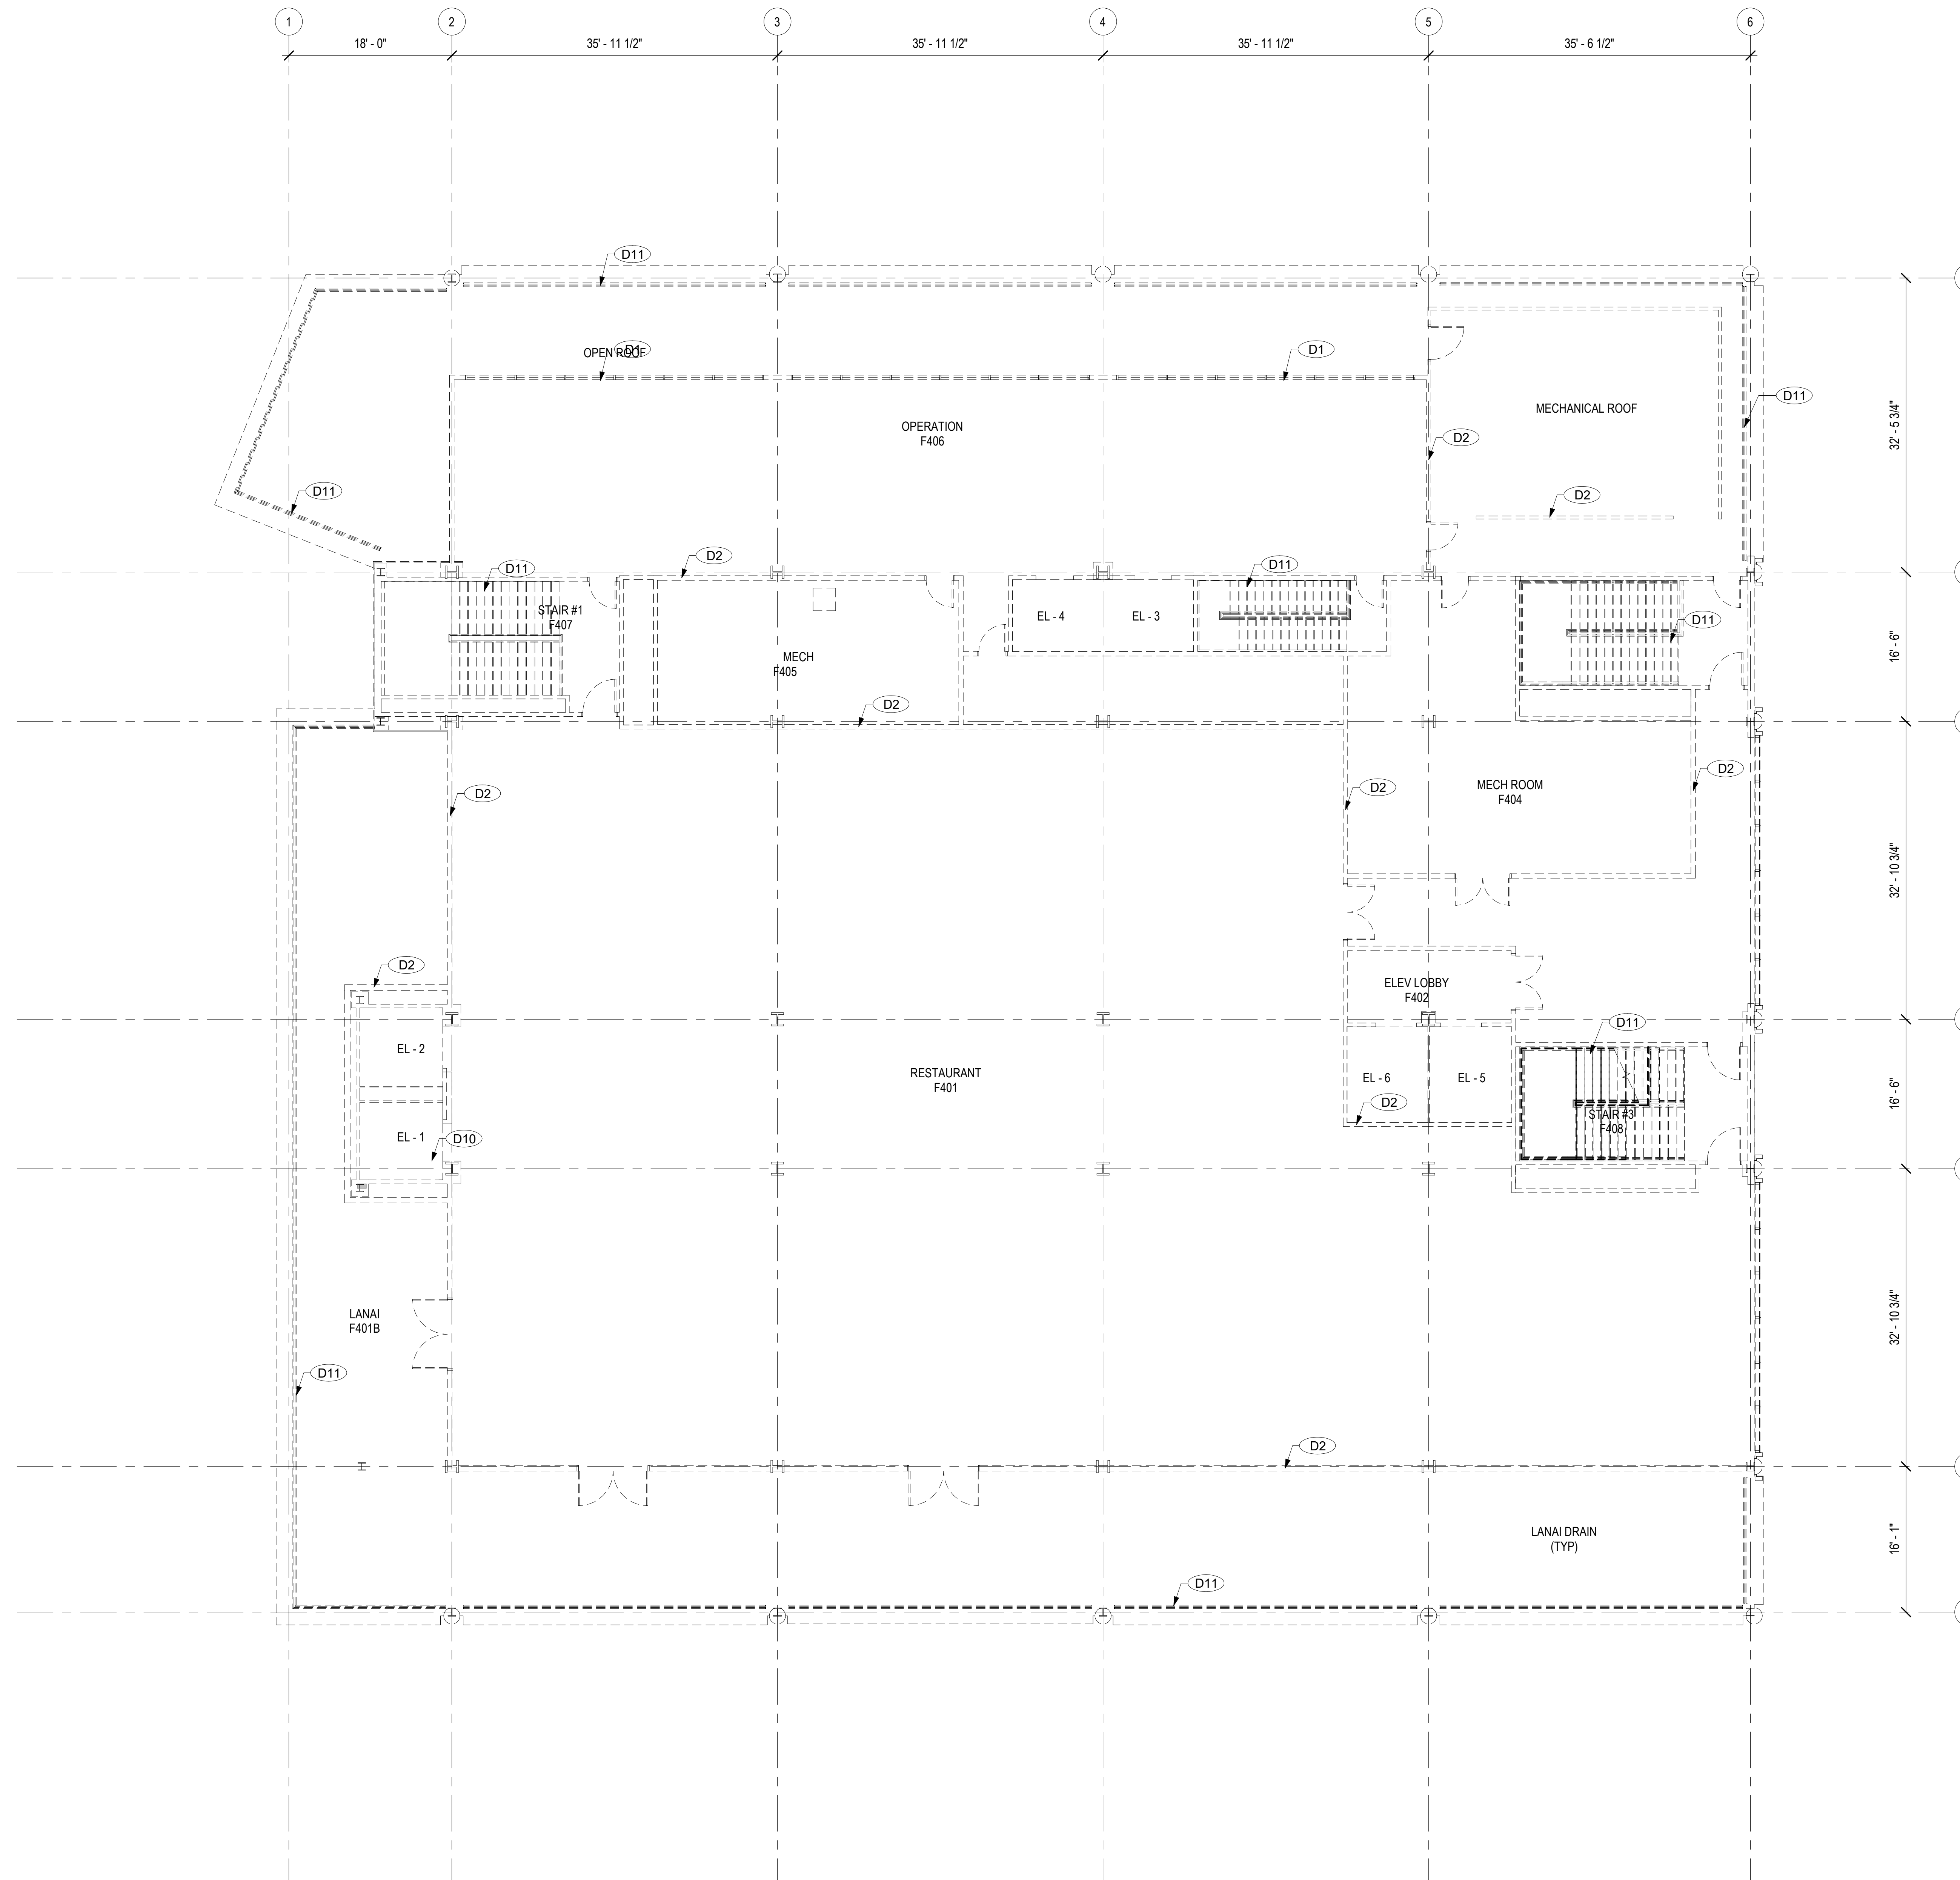


- (D1) REMOVE EXISTING CURTAIN WALL AND/OR PORTION OF CURTAIN WALL AS INDICATED
 - (D2) REMOVE EXISTING CMU/CONCRETE/DRY WALL
 - (D3) REMOVE PORTION OF EXISTING WALL FOR NEW DOOR
 - (D4) REMOVE AND RELOCATE EXISTING DOOR, PATCH AND FINISH THE OPENING AT WALL
 - (D5) REMOVE EXISTING ESCALATOR, INFILL OPENING IN FLOOR. SEE STRL DWGS FOR BALANCE OF INFO
 - (D6) REMOVE EXISTING ELEVATOR, INFILL OPENING IN FLOOR. SEE STRL DWGS FOR BALANCE OF INFO
 - (D7) REMOVE AND RELOCATE EXISTING WHEEL STOP, PATCH AND FINISH FLOORING
 - (D8) REMOVE EXISTING CHAIN LINK FENCE, PATCH AND FINISH FLOORING
 - (D9) REMOVE EXISTING FLOOR AND PREPARE FOR NEW FLOORING
 - (D10) REMOVE PORTION OF EXISTING FLOOR FOR NEW ELEVATOR SHAFT
 - (D11) REMOVE EXISTING STAIR AND RAILINGS, INFILL OPENING IN FLOOR. SEE STRL DWGS FOR BALANCE OF INFO
 - (D12) REMOVE EXISTING WALL PLANTER
 - (D13) REMOVE EXISTING STRUCTURAL COLUMN. SEE STRL DWGS FOR BALANCE OF INFO
 - (D14) REMOVE EXISTING ROOF
- * REFER TO MECHANICAL, PLUMBING, ELECTRICAL AND FIRE SPRINKLER DRAWINGS FOR EXTENT OF DEMOLITION WORK.

DEMOLITION LEGEND

— EXISTING CONSTRUCTION TO REMAIN

- - - - - EXISTING CONSTRUCTION TO BE REMOVED

▨ EXISTING SLAB TO BE REMOVED

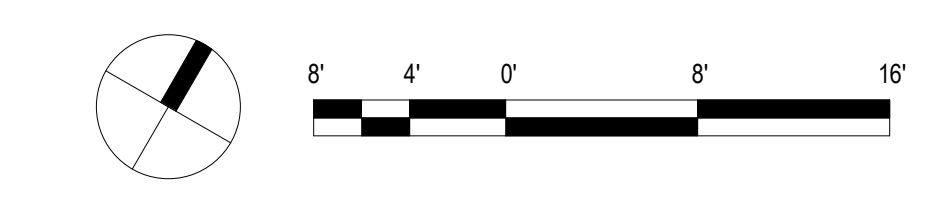

1 OVERALL LEVEL 4 DEMOLITION PLAN
SCALE: 1/8" = 1'-0"

REVISIONS	Date	Description

30% SUBMITTAL DEMO PERMIT

This work was prepared by me or under my supervision and construction of this project will be under my observation.

Supervision and Observation of this project as defined in Section 1.2 of the Hawaii Administrative Rules, Title 16, Chapter 115, Professional Engineers, Architects, Land Surveyors, and Landscape Architects.

License Expiration Date

PROJECT TITLE

SITE PLAN- LEVEL 1

FILENAME:

DRAWING TITLE
OVERALL LEVEL 4 DEMOLITION PLAN


SCALE: As indicated

DRAWN BY: Author	CHECKED BY: Checker
---------------------	------------------------

PROJECT NO.	DRAWING NO.
-------------	-------------

SHEET ISSUE DATE:	AD-106
-------------------	---------------

Type in Central File Path Here

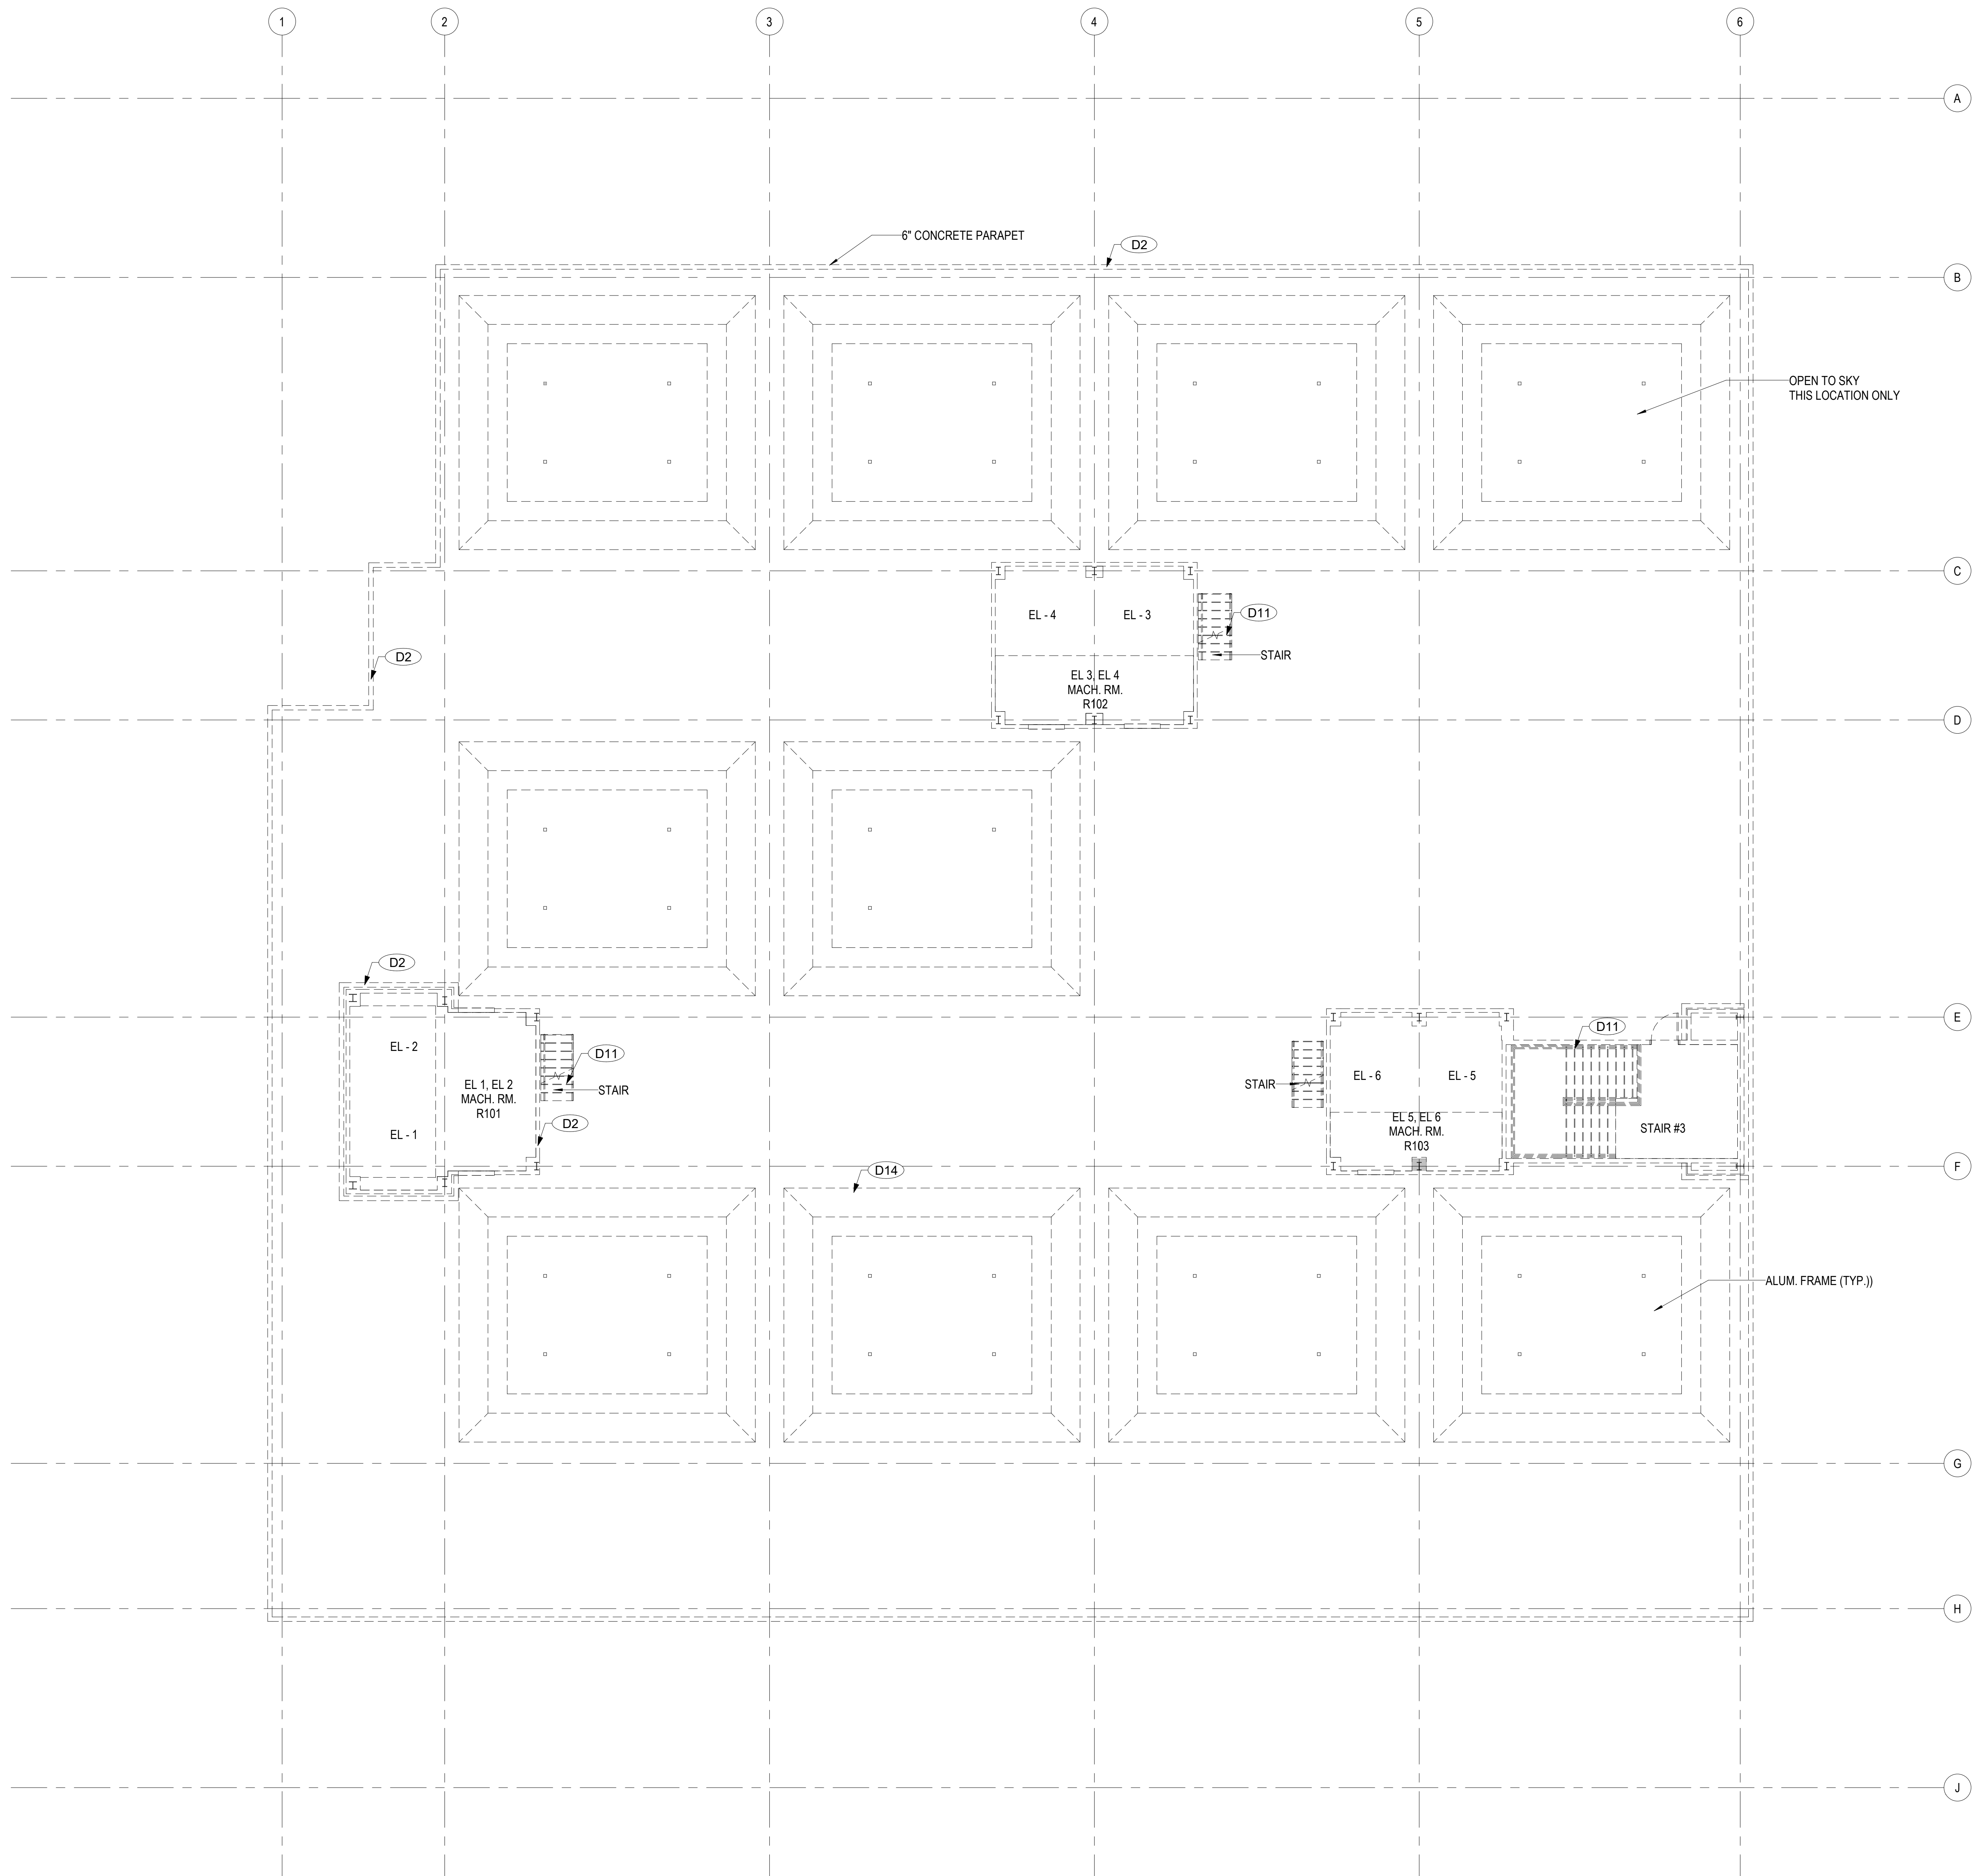


OPEN TO SKY
THIS LOCATION ONLY

ALUM. FRAME (TYP.)

- (D1) REMOVE EXISTING CURTAIN WALL AND/OR PORTION OF CURTAIN WALL AS INDICATED
 - (D2) REMOVE EXISTING CMU/CONCRETE/DRY WALL
 - (D3) REMOVE PORTION OF EXISTING WALL FOR NEW DOOR
 - (D4) REMOVE AND RELOCATE EXISTING DOOR, PATCH AND FINISH THE OPENING AT WALL
 - (D5) REMOVE EXISTING ESCALATOR, INFILL OPENING IN FLOOR. SEE STRL DWGS FOR BALANCE OF INFO
 - (D6) REMOVE EXISTING ELEVATOR, INFILL OPENING IN FLOOR. SEE STRL DWGS FOR BALANCE OF INFO
 - (D7) REMOVE AND RELOCATE EXISTING WHEEL STOP, PATCH AND FINISH FLOORING
 - (D8) REMOVE EXISTING CHAIN LINK FENCE, PATCH AND FINISH FLOORING
 - (D9) REMOVE EXISTING FLOOR AND PREPARE FOR NEW FLOORING
 - (D10) REMOVE PORTION OF EXISTING FLOOR FOR NEW ELEVATOR SHAFT
 - (D11) REMOVE EXISTING STAIR AND RAILINGS, INFILL OPENING IN FLOOR. SEE STRL DWGS FOR BALANCE OF INFO
 - (D12) REMOVE EXISTING WALL PLANTER
 - (D13) REMOVE EXISTING STRUCTURAL COLUMN. SEE STRL DWGS FOR BALANCE OF INFO
 - (D14) REMOVE EXISTING ROOF
- * REFER TO MECHANICAL, PLUMBING, ELECTRICAL AND FIRE SPRINKLER DRAWINGS FOR EXTENT OF DEMOLITION WORK.

- DEMOLITION LEGEND**
- EXISTING CONSTRUCTION TO REMAIN
 - EXISTING CONSTRUCTION TO BE REMOVED
 - EXISTING SLAB TO BE REMOVED

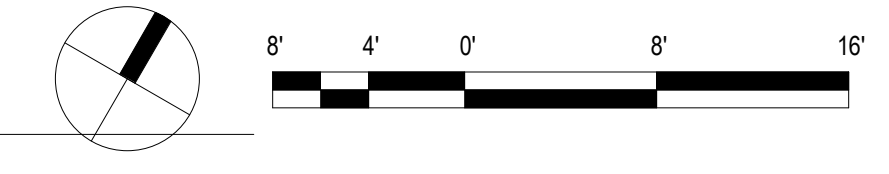

REVISIONS	
Date	Description

30% SUBMITTAL DEMO PERMIT

This work was prepared by me or under my supervision and construction of this project will be under my observation.

Supervision and Observation of this project as defined in Section 1.2 of the Hawaii Administrative Rules, Title 16, Chapter 115, Professional Engineers, Architects, Land Surveyors, and Landscape Architects.

License Expiration Date

SITE PLAN- LEVEL 1

FILENAME:

DRAWING TITLE
OVERALL LEVEL 5 DEMOLITION PLAN

SCALE: As indicated


DRAWN BY: Author	CHECKED BY: Checker
---------------------	------------------------

PROJECT NO.	DRAWING NO.
-------------	-------------

SHEET ISSUE DATE:	AD-107
-------------------	---------------

1 OVERALL LEVEL 5 FLOOR PLAN
SCALE: 1/8" = 1'-0"

Type in Central File Path Here

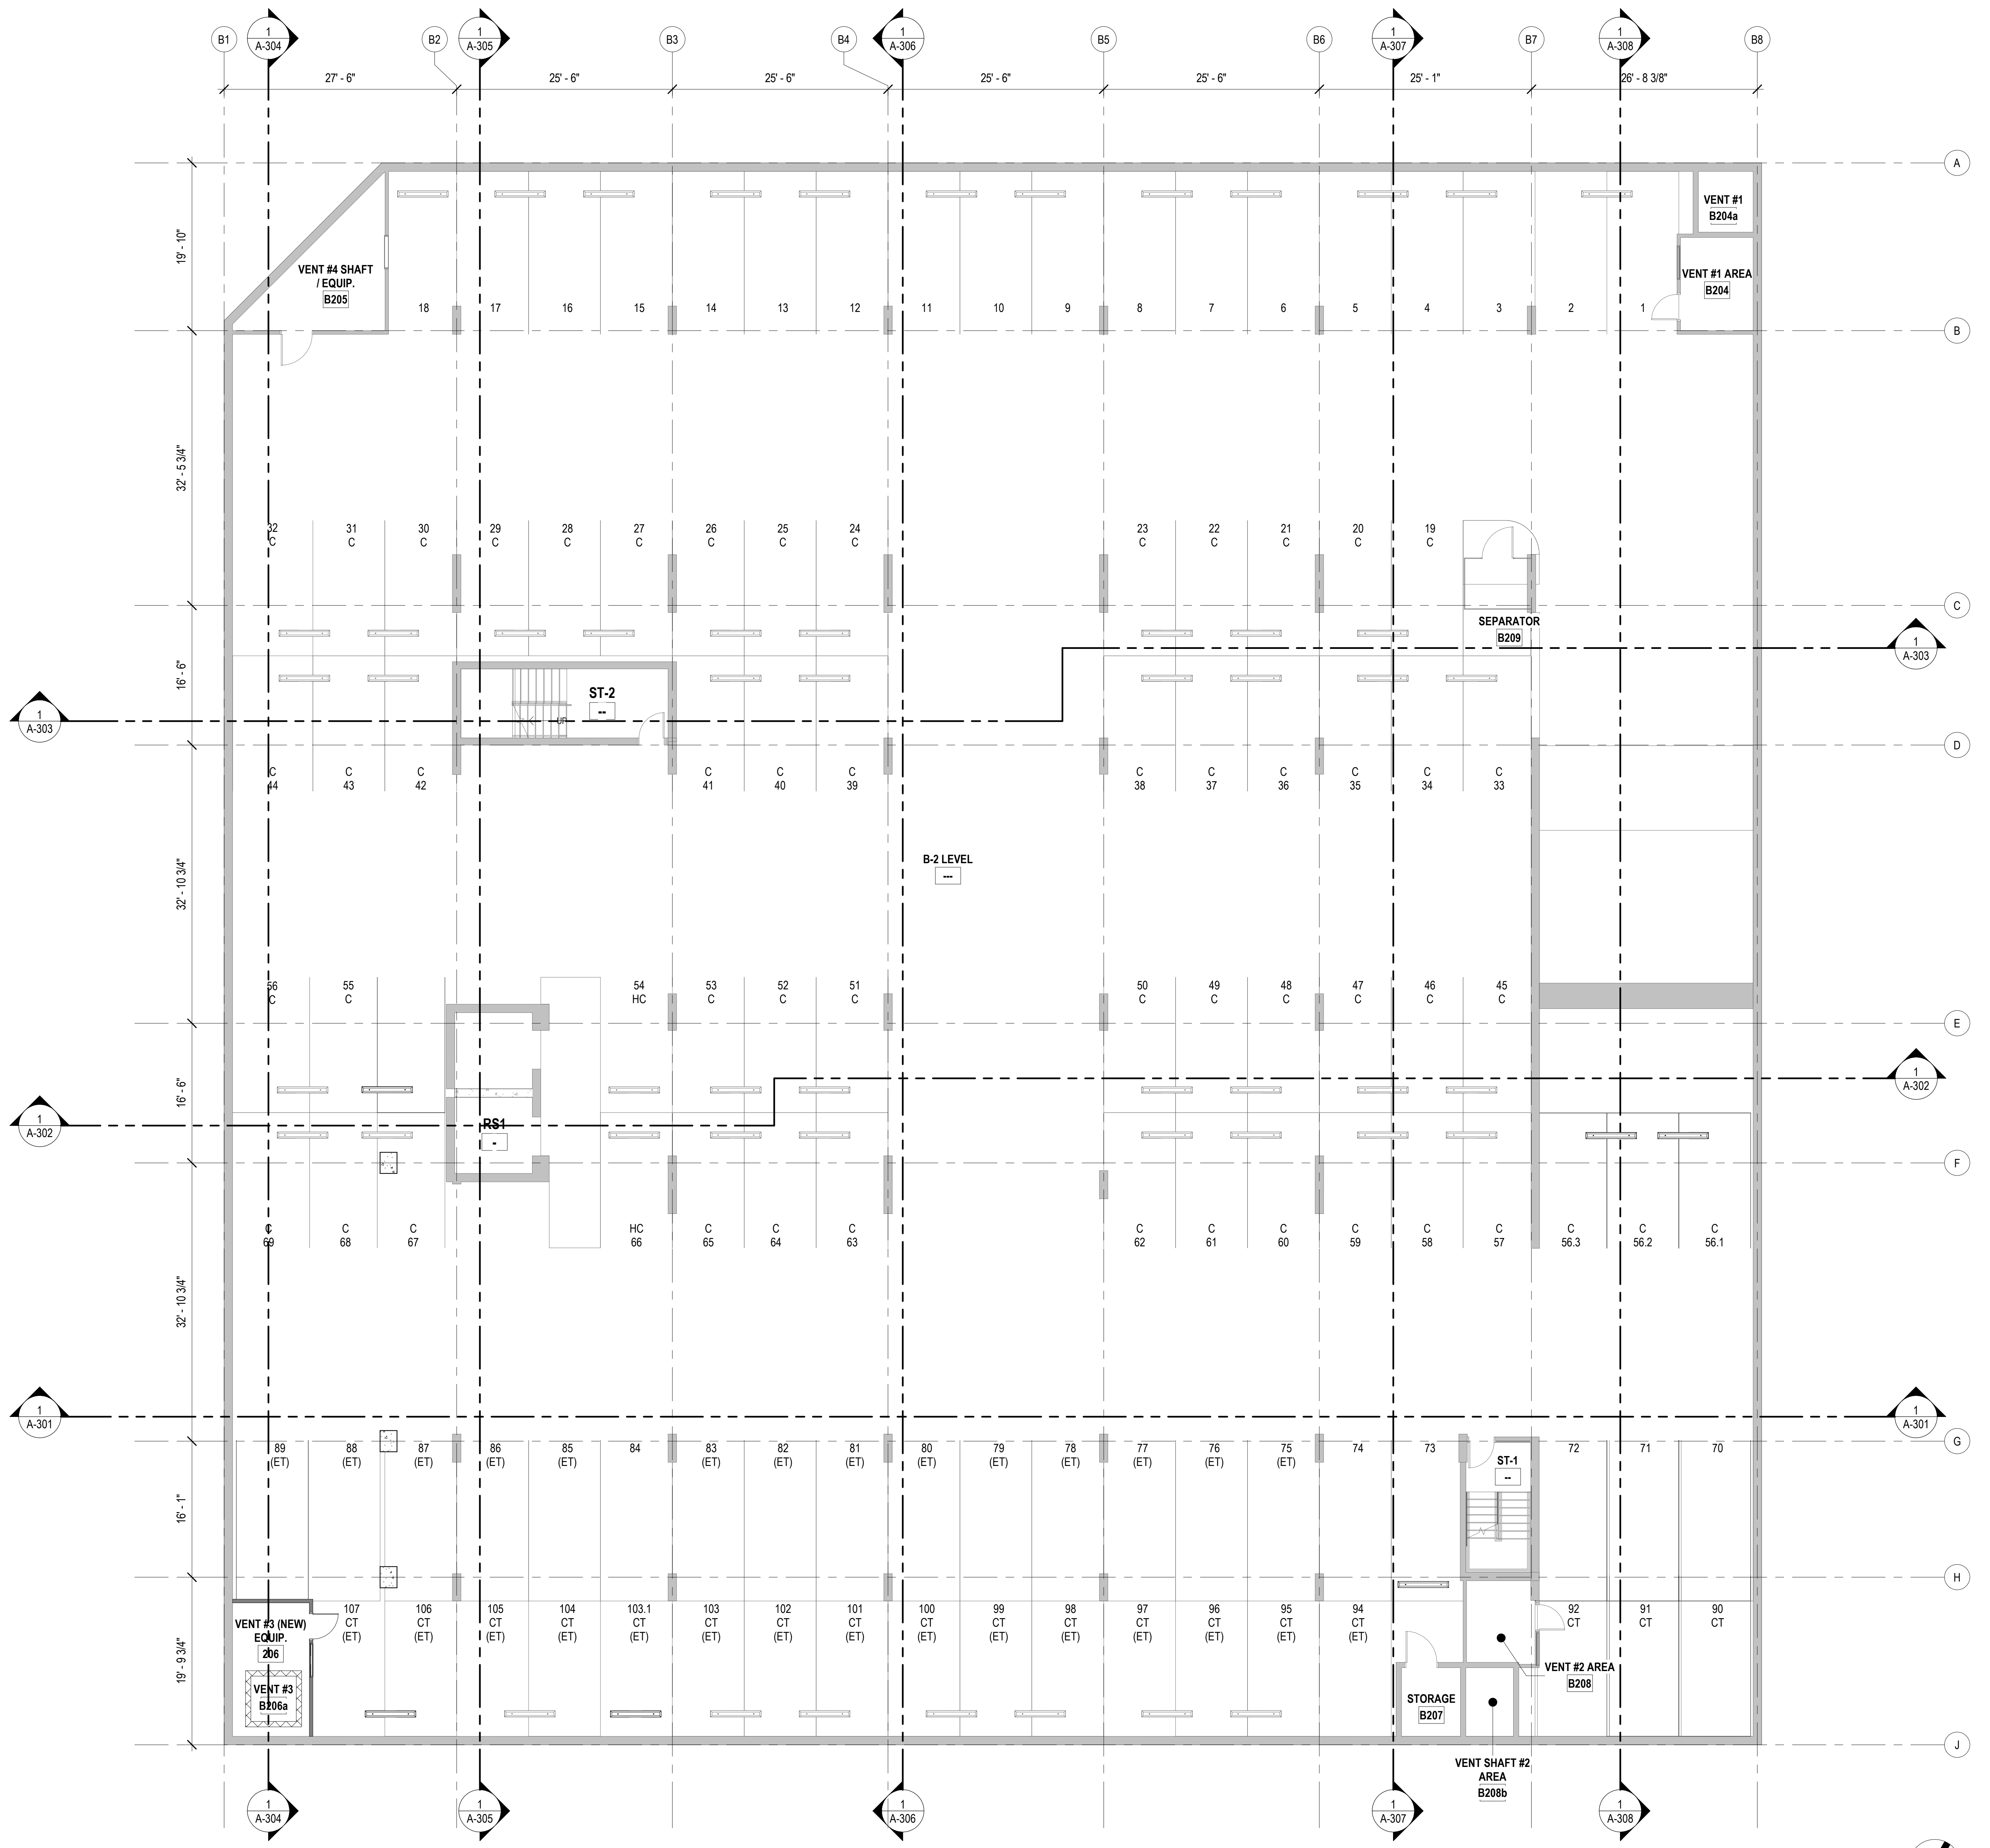

1 OVERALL BASEMENT LEVEL 2 FLOOR PLAN
SCALE: 1/8" = 1'-0"

REVISIONS	Date	Description

**PROGRESS SCHEMATIC DESIGN
30% SUBMITTAL**

This work was prepared by me or under my supervision and construction of this project will be under my observation.
Supervision and Observation of this project as defined in Section 1.2 of the Hawaii Administrative Rules, Title 16, Chapter 115, Professional Engineers, Architects, Land Surveyors, and Landscape Architects.

License Expiration Date

PROJECT TITLE

SITE PLAN- LEVEL 1

FILENAME:

DRAWING TITLE
OVERALL BASEMENT LEVEL 2 FLOOR PLAN


SCALE: 1/8" = 1'-0"

DRAWN BY: Author	CHECKED BY: Checker
---------------------	------------------------


PROJECT NO.	DRAWING NO.
-------------	-------------

SHEET ISSUE DATE:	A-101
-------------------	--------------

Type in Central File Path Here

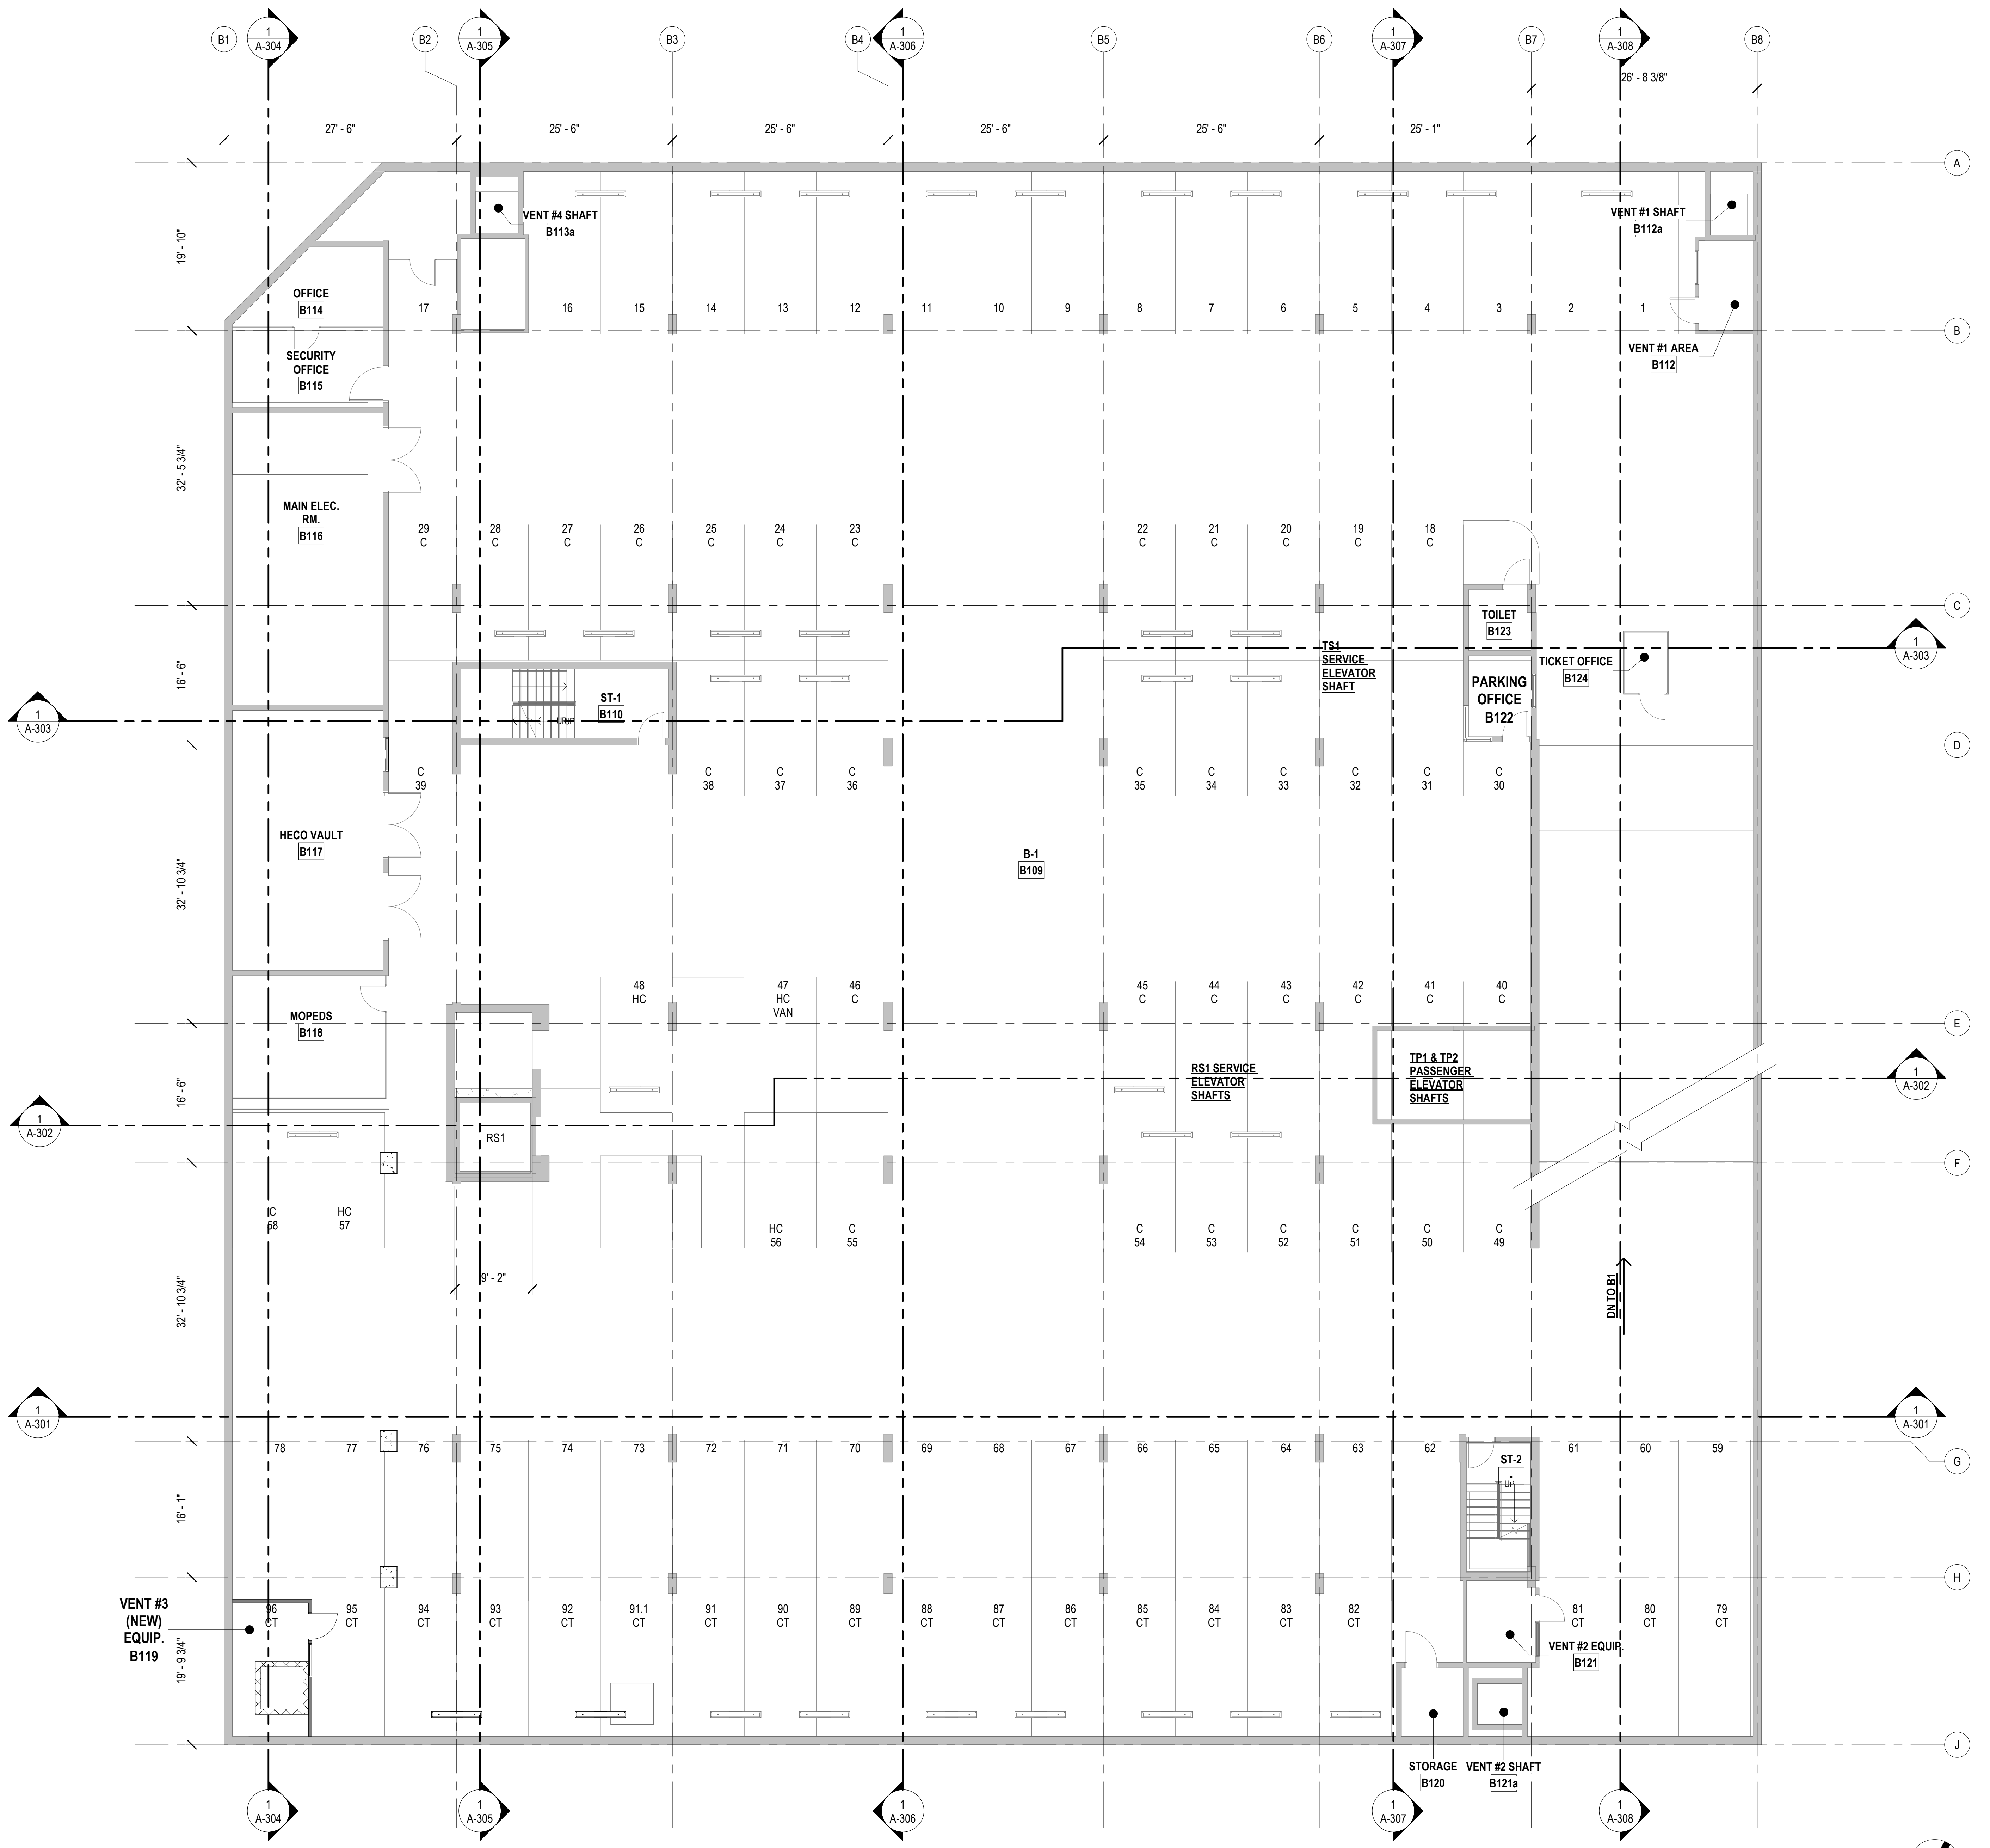

1 OVERALL BASEMENT LEVEL 1 FLOOR PLAN
SCALE: 1/8" = 1'-0"

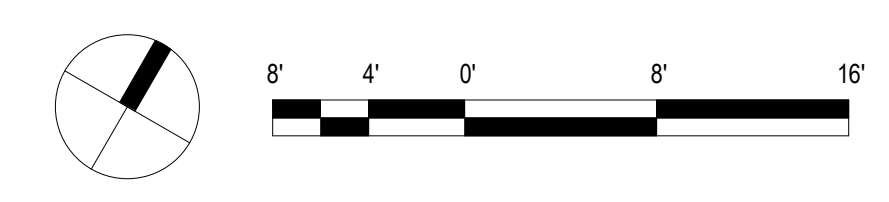

REVISIONS	Date	Description

**PROGRESS SCHEMATIC DESIGN
30% SUBMITTAL**

This work was prepared by me or under my supervision and construction of this project will be under my observation.
Supervision and Observation of this project as defined in Section 1.2 of the Hawaii Administrative Rules, Title 16, Chapter 115, Professional Engineers, Architects, Land Surveyors, and Landscape Architects.

License Expiration Date

PROJECT TITLE

SITE PLAN- LEVEL 1

FILENAME:

DRAWING TITLE
OVERALL BASEMENT LEVEL 1 FLOOR PLAN


SCALE: 1/8" = 1'-0"

DRAWN BY: Author	CHECKED BY: Checker
---------------------	------------------------

PROJECT NO.	DRAWING NO.
-------------	-------------

SHEET ISSUE DATE: **A-102**

Type in Central File Path Here

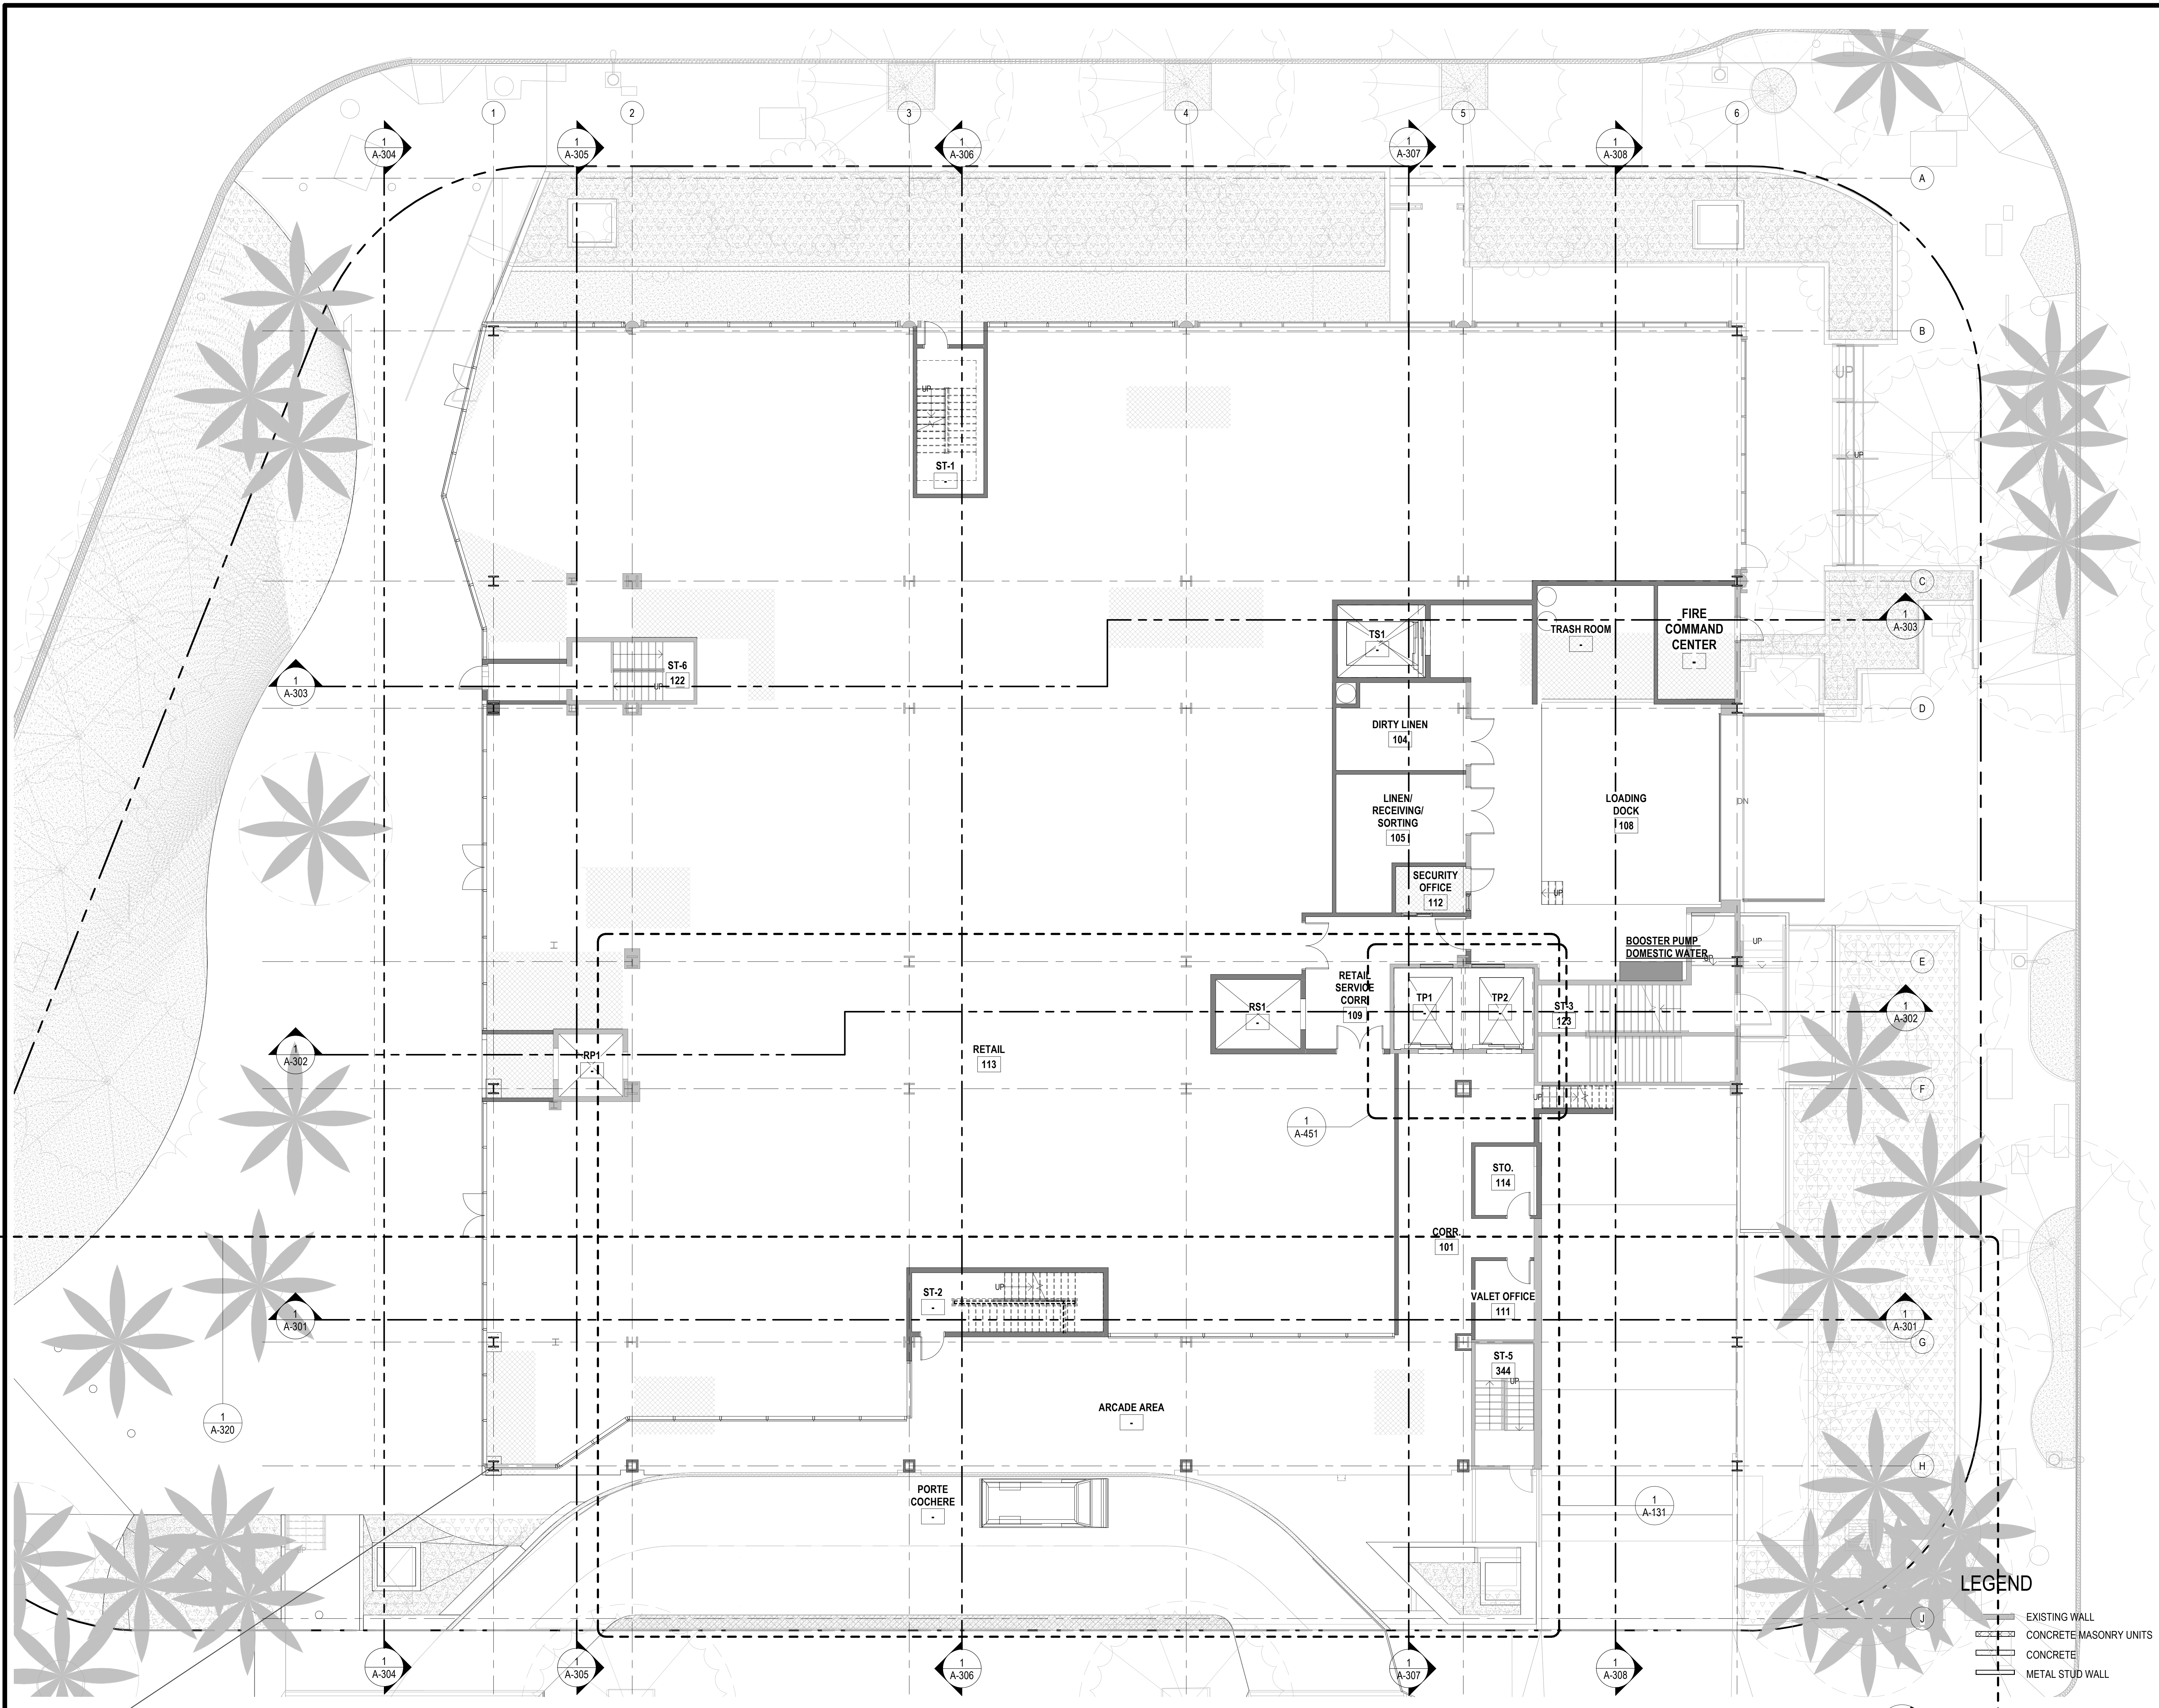

1 OVERALL LEVEL 1 FLOOR PLAN
SCALE: 1/8" = 1'-0"

- LEGEND**
- EXISTING WALL
 - CONCRETE MASONRY UNITS
 - CONCRETE
 - METAL STUD WALL

REVISIONS	Date	Description

**PROGRESS SCHEMATIC DESIGN
30% SUBMITTAL**

This work was prepared by me or under my supervision and construction of this project will be under my observation.
Supervision and Observation of this project as defined in Section 1.2 of the Hawaii Administrative Rules, Title 16, Chapter 115, Professional Engineers, Architects, Land Surveyors, and Landscape Architects.

License Expiration Date

PROJECT TITLE

SITE PLAN- LEVEL 1

FILENAME:

DRAWING TITLE
OVERALL LEVEL 1 FLOOR PLAN


SCALE: 1/8" = 1'-0"

DRAWN BY: Author	CHECKED BY: Checker
---------------------	------------------------

PROJECT NO.	DRAWING NO.
-------------	-------------

SHEET ISSUE DATE:	A-103
-------------------	--------------


Type in Central File Path Here

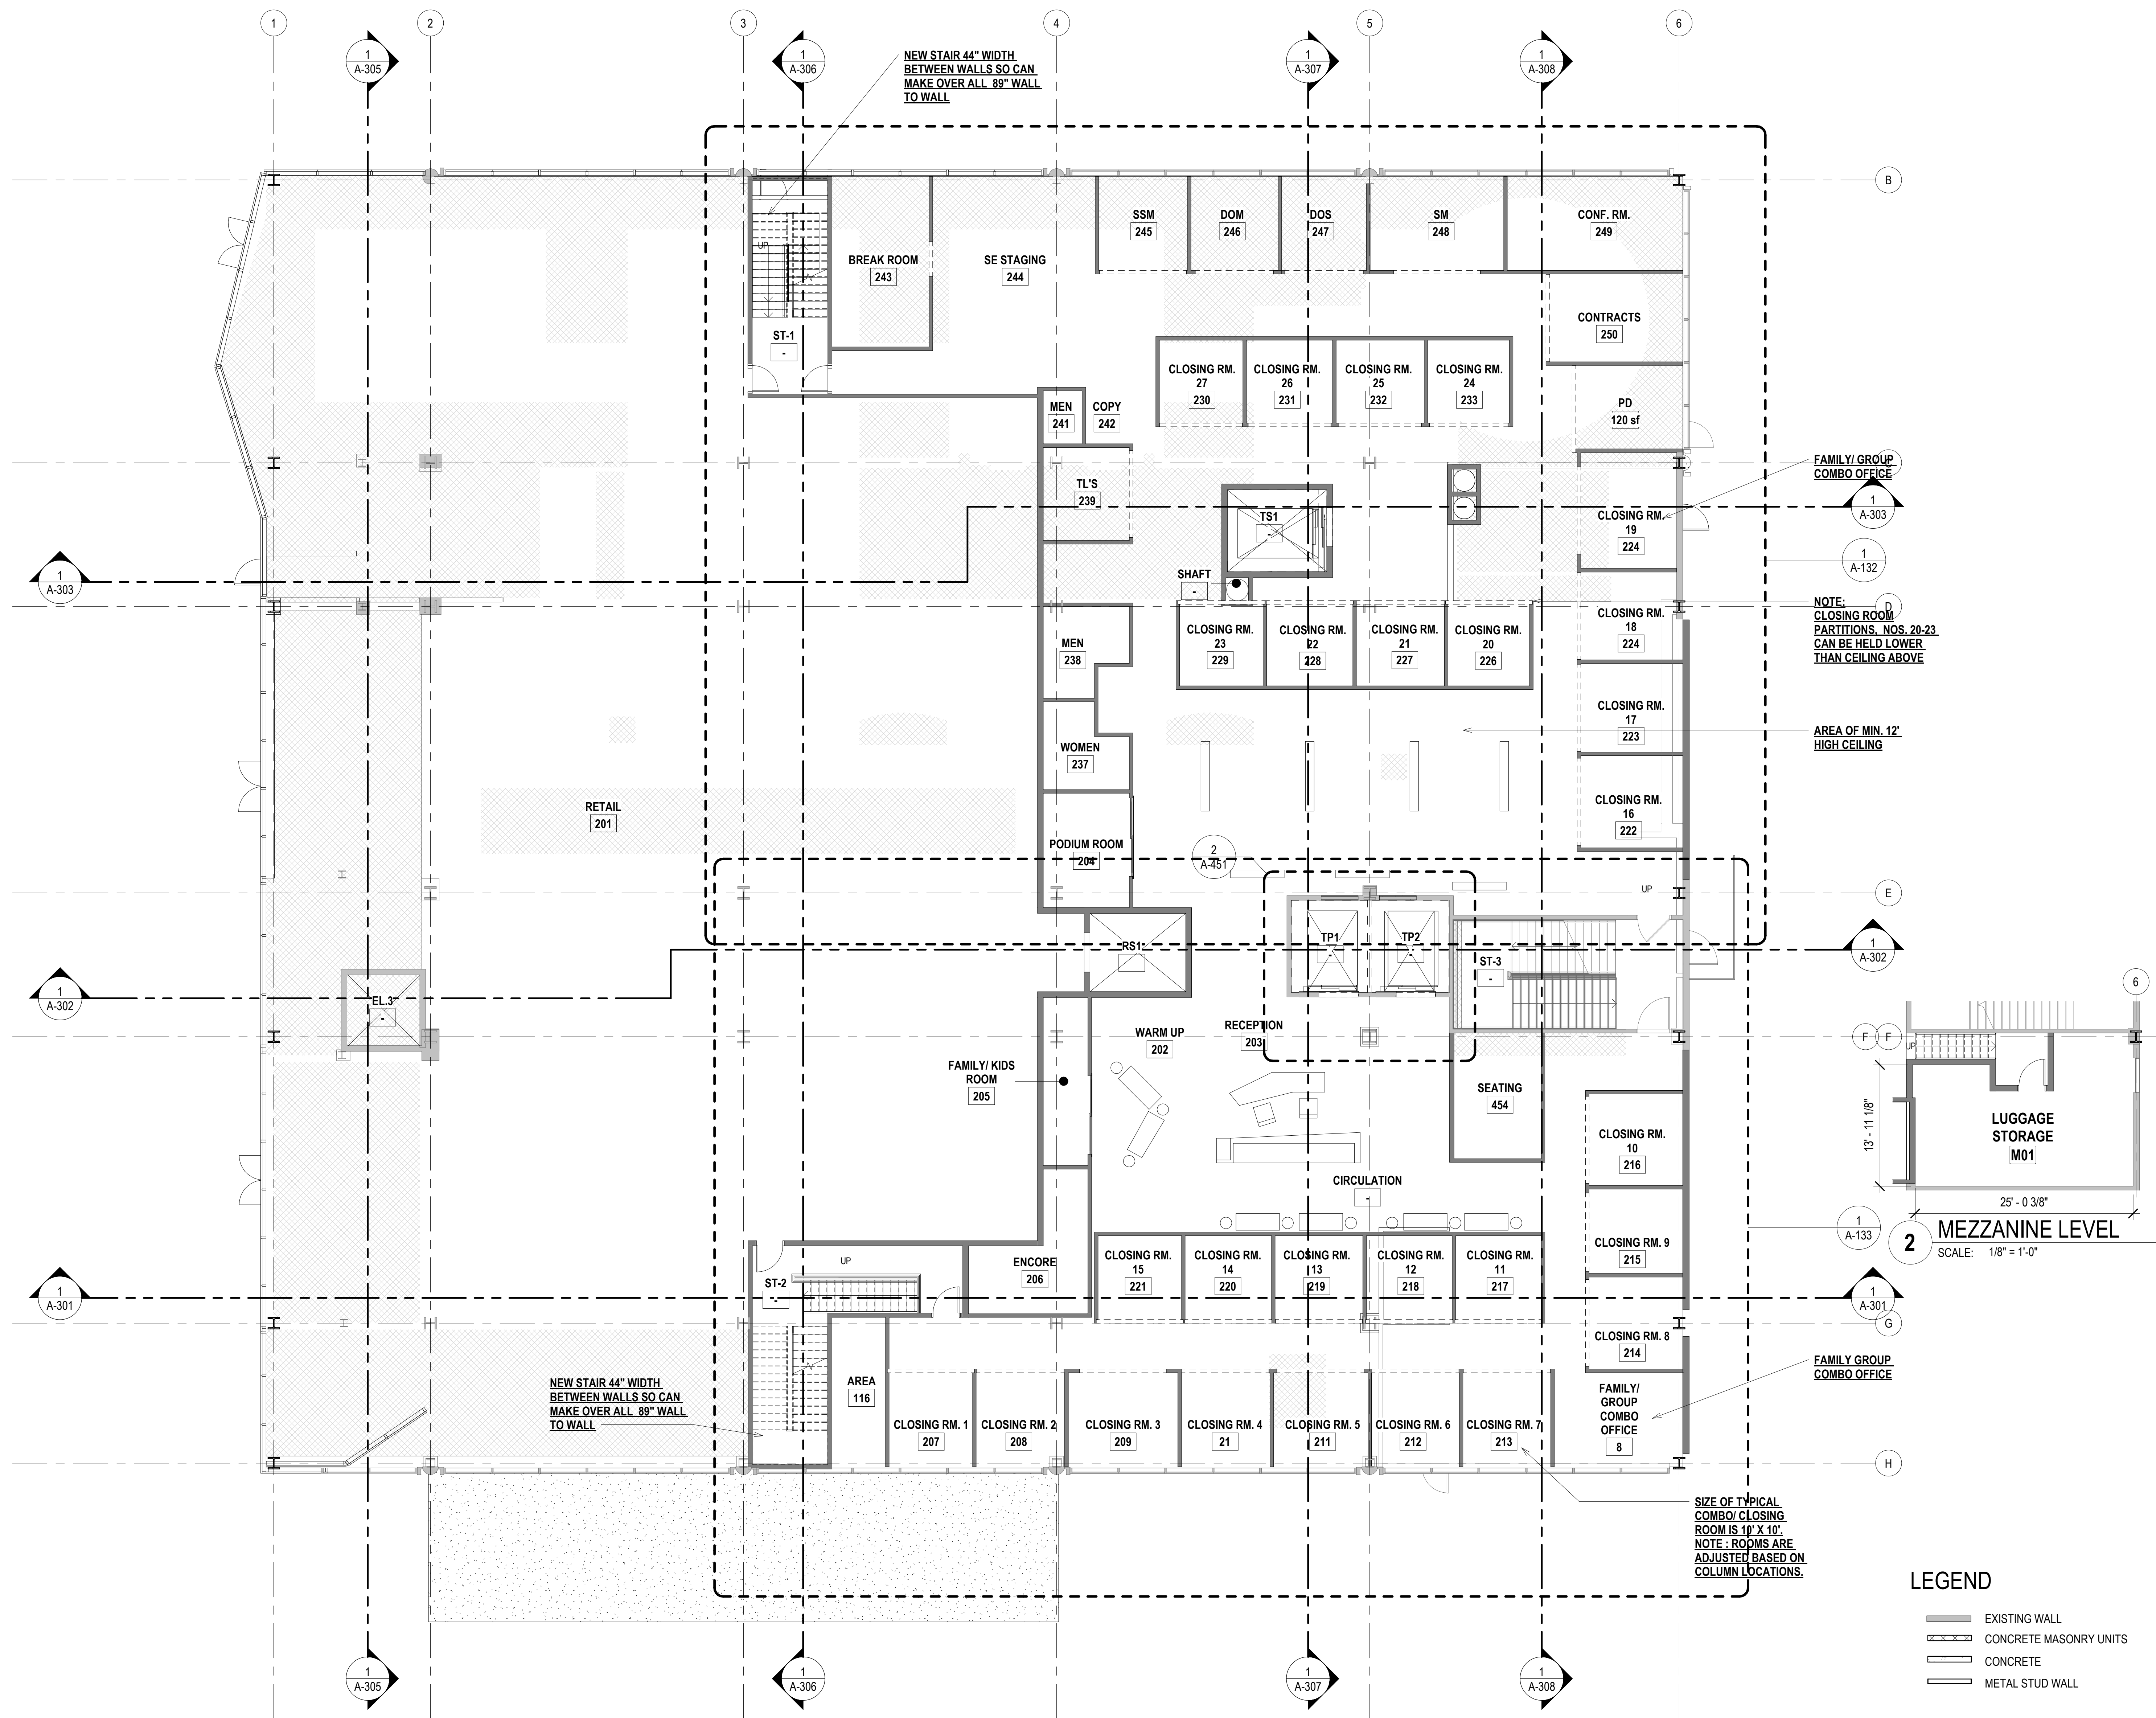

1 OVERALL LEVEL 2 FLOOR PLAN
SCALE: 1/8" = 1'-0"

LEGEND

- EXISTING WALL
- CONCRETE MASONRY UNITS
- CONCRETE
- METAL STUD WALL

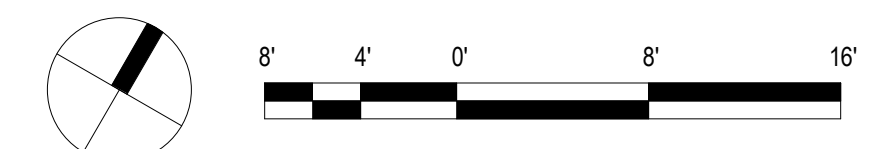

Type in Central File Path Here

REVISIONS	Date	Description

**PROGRESS SCHEMATIC DESIGN
30% SUBMITTAL**

This work was prepared by me or under my supervision and construction of this project will be under my observation.
Supervision and Observation of this project as defined in Section 1.2 of the Hawaii Administrative Rules, Title 16, Chapter 115, Professional Engineers, Architects, Land Surveyors, and Landscape Architects.

License Expiration Date

PROJECT TITLE

SITE PLAN- LEVEL 1

FILENAME:

DRAWING TITLE

OVERALL LEVEL 2 FLOOR PLAN

SCALE: 1/8" = 1'-0"

DRAWN BY:

Author

CHECKED BY:


Checker

PROJECT NO.

DRAWING NO.


SHEET ISSUE DATE:

A-104

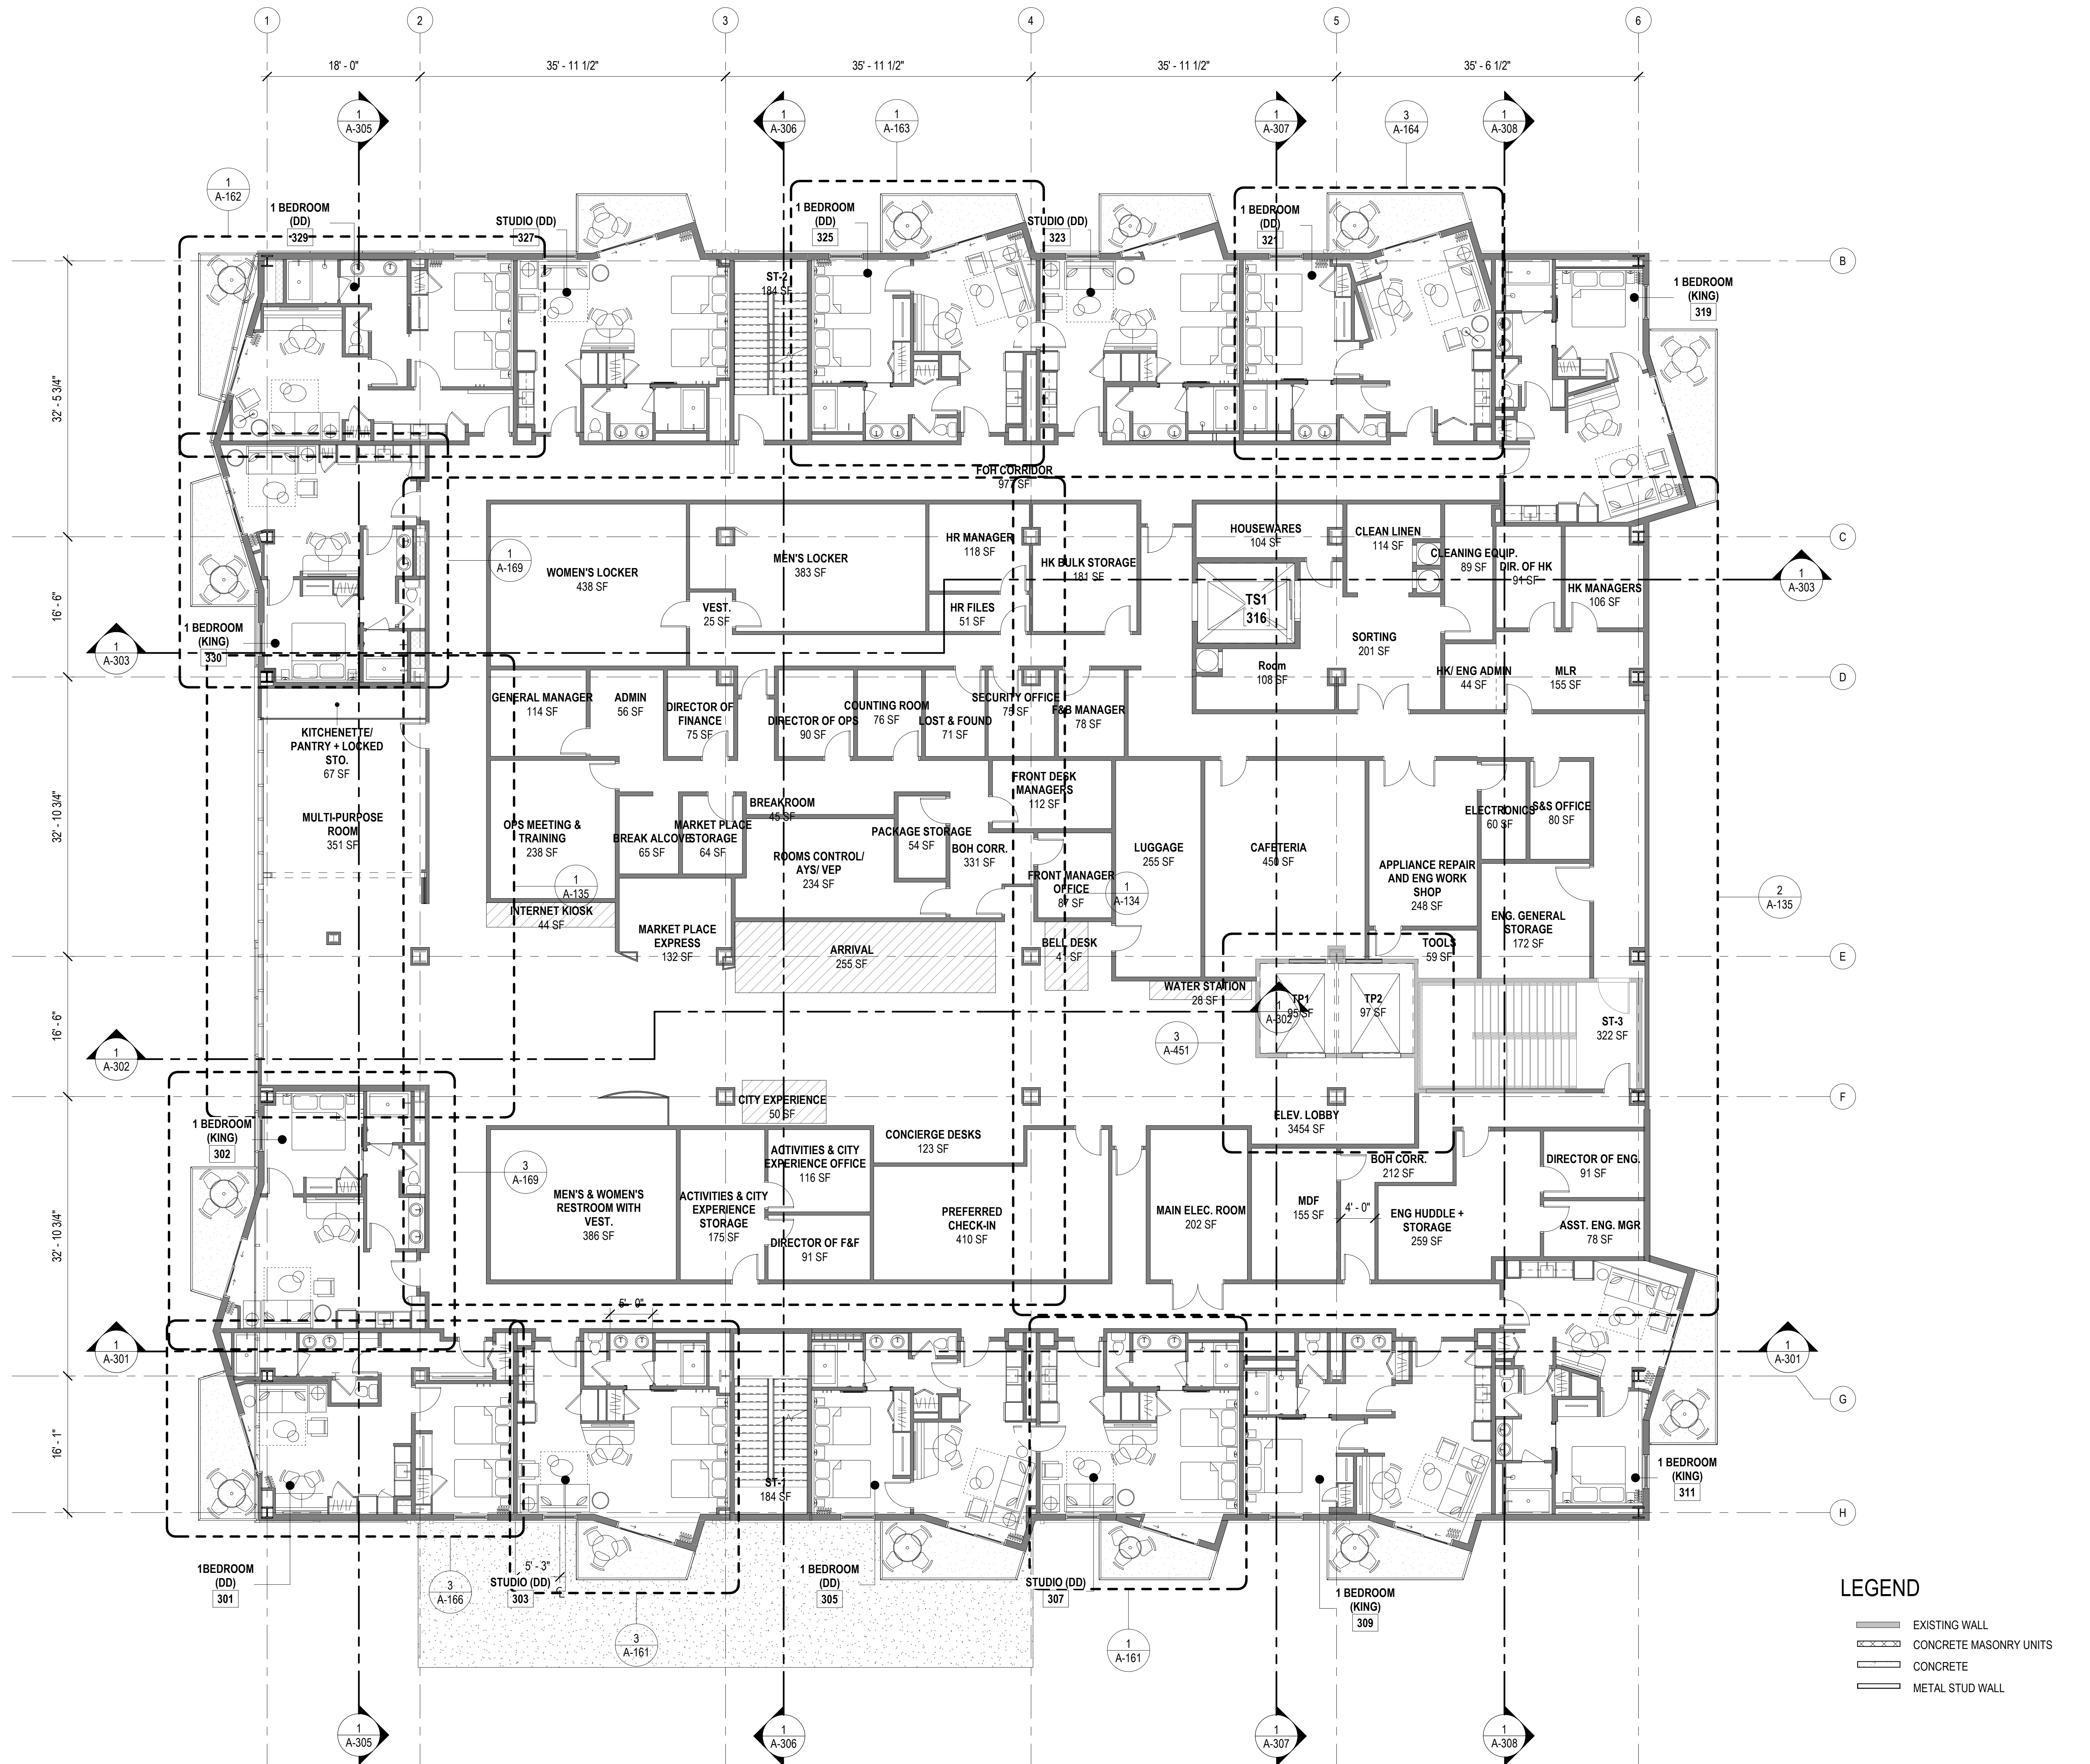

1 OVERALL LEVEL 3 FLOOR PLAN
SCALE: 1/8" = 1'-0"

- LEGEND**
- EXISTING WALL
 - ▤ CONCRETE MASONRY UNITS
 - ▥ CONCRETE
 - ▧ METAL STUD WALL

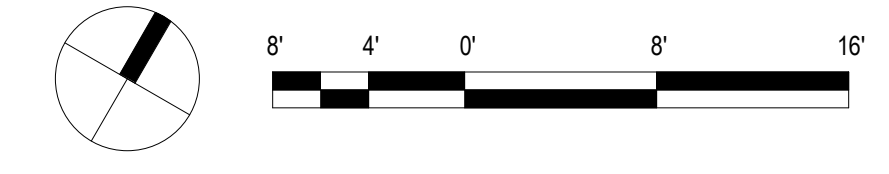

REVISIONS	Date	Description

**PROGRESS SCHEMATIC DESIGN
30% SUBMITTAL**

This work was prepared by me or under my supervision and construction of this project will be under my observation.

Supervision and Observation of this project as defined in Section 1.2 of the Hawaii Administrative Rules, Title 16, Chapter 115, Professional Engineers, Architects, Land Surveyors, and Landscape Architects.

License Expiration Date

PROJECT TITLE

SITE PLAN- LEVEL 1

FILENAME:

DRAWING TITLE
OVERALL LEVEL 3 FLOOR PLAN


SCALE: 1/8" = 1'-0"

DRAWN BY: Author	CHECKED BY: Checker
---------------------	------------------------

PROJECT NO.	DRAWING NO.
-------------	-------------


SHEET ISSUE DATE: **A-105**

Type in Central File Path Here

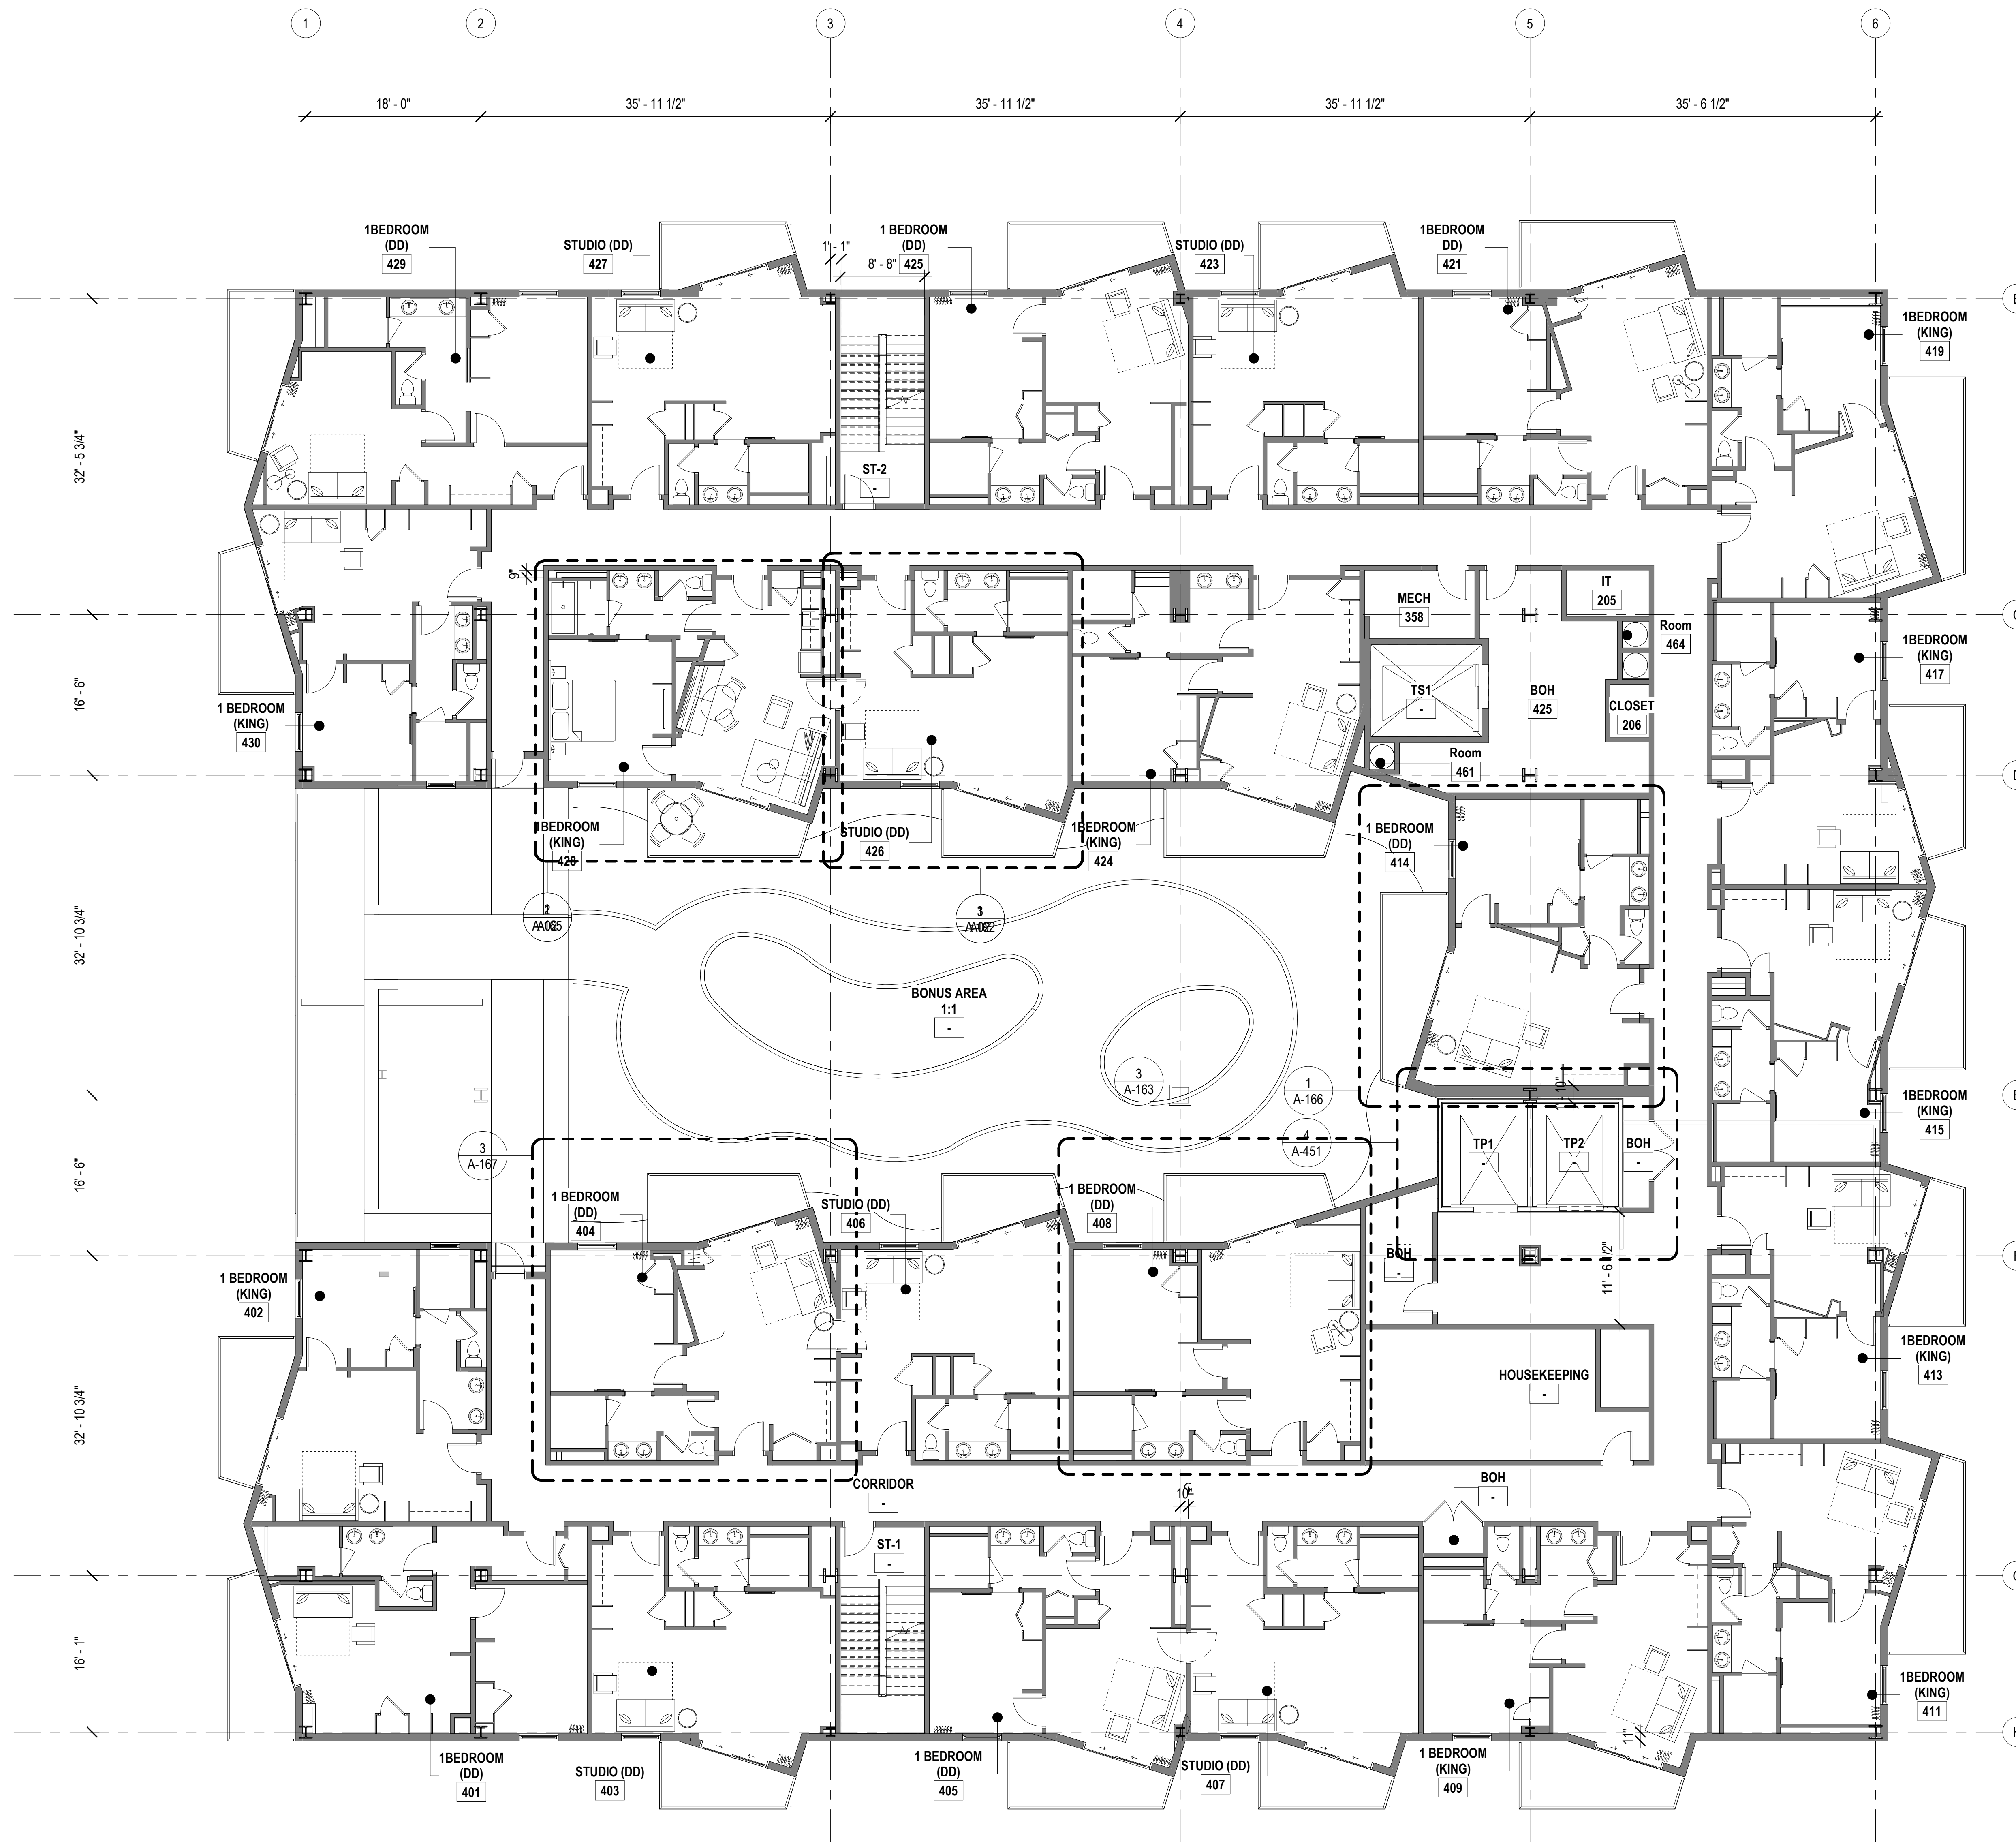

1 OVERALL LEVEL 4 FLOOR PLAN
SCALE: 1/8" = 1'-0"

- LEGEND**
- EXISTING WALL
 - CONCRETE MASONRY UNITS
 - CONCRETE
 - METAL STUD WALL

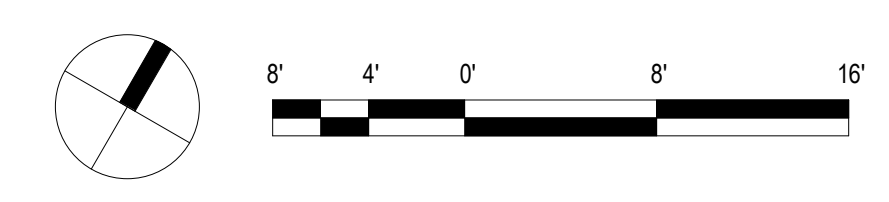

REVISIONS	Date	Description

**PROGRESS SCHEMATIC DESIGN
30% SUBMITTAL**

This work was prepared by me or under my supervision and construction of this project will be under my observation.
Supervision and Observation of this project as defined in Section 1.2 of the Hawaii Administrative Rules, Title 16, Chapter 115, Professional Engineers, Architects, Land Surveyors, and Landscape Architects.

License Expiration Date

PROJECT TITLE

SITE PLAN- LEVEL 1

FILENAME:

DRAWING TITLE
OVERALL LEVEL 4 FLOOR PLAN


SCALE: 1/8" = 1'-0"

DRAWN BY: Author	CHECKED BY: Checker
---------------------	------------------------

PROJECT NO.	DRAWING NO.
-------------	-------------


SHEET ISSUE DATE: **A-106**

Type in Central File Path Here

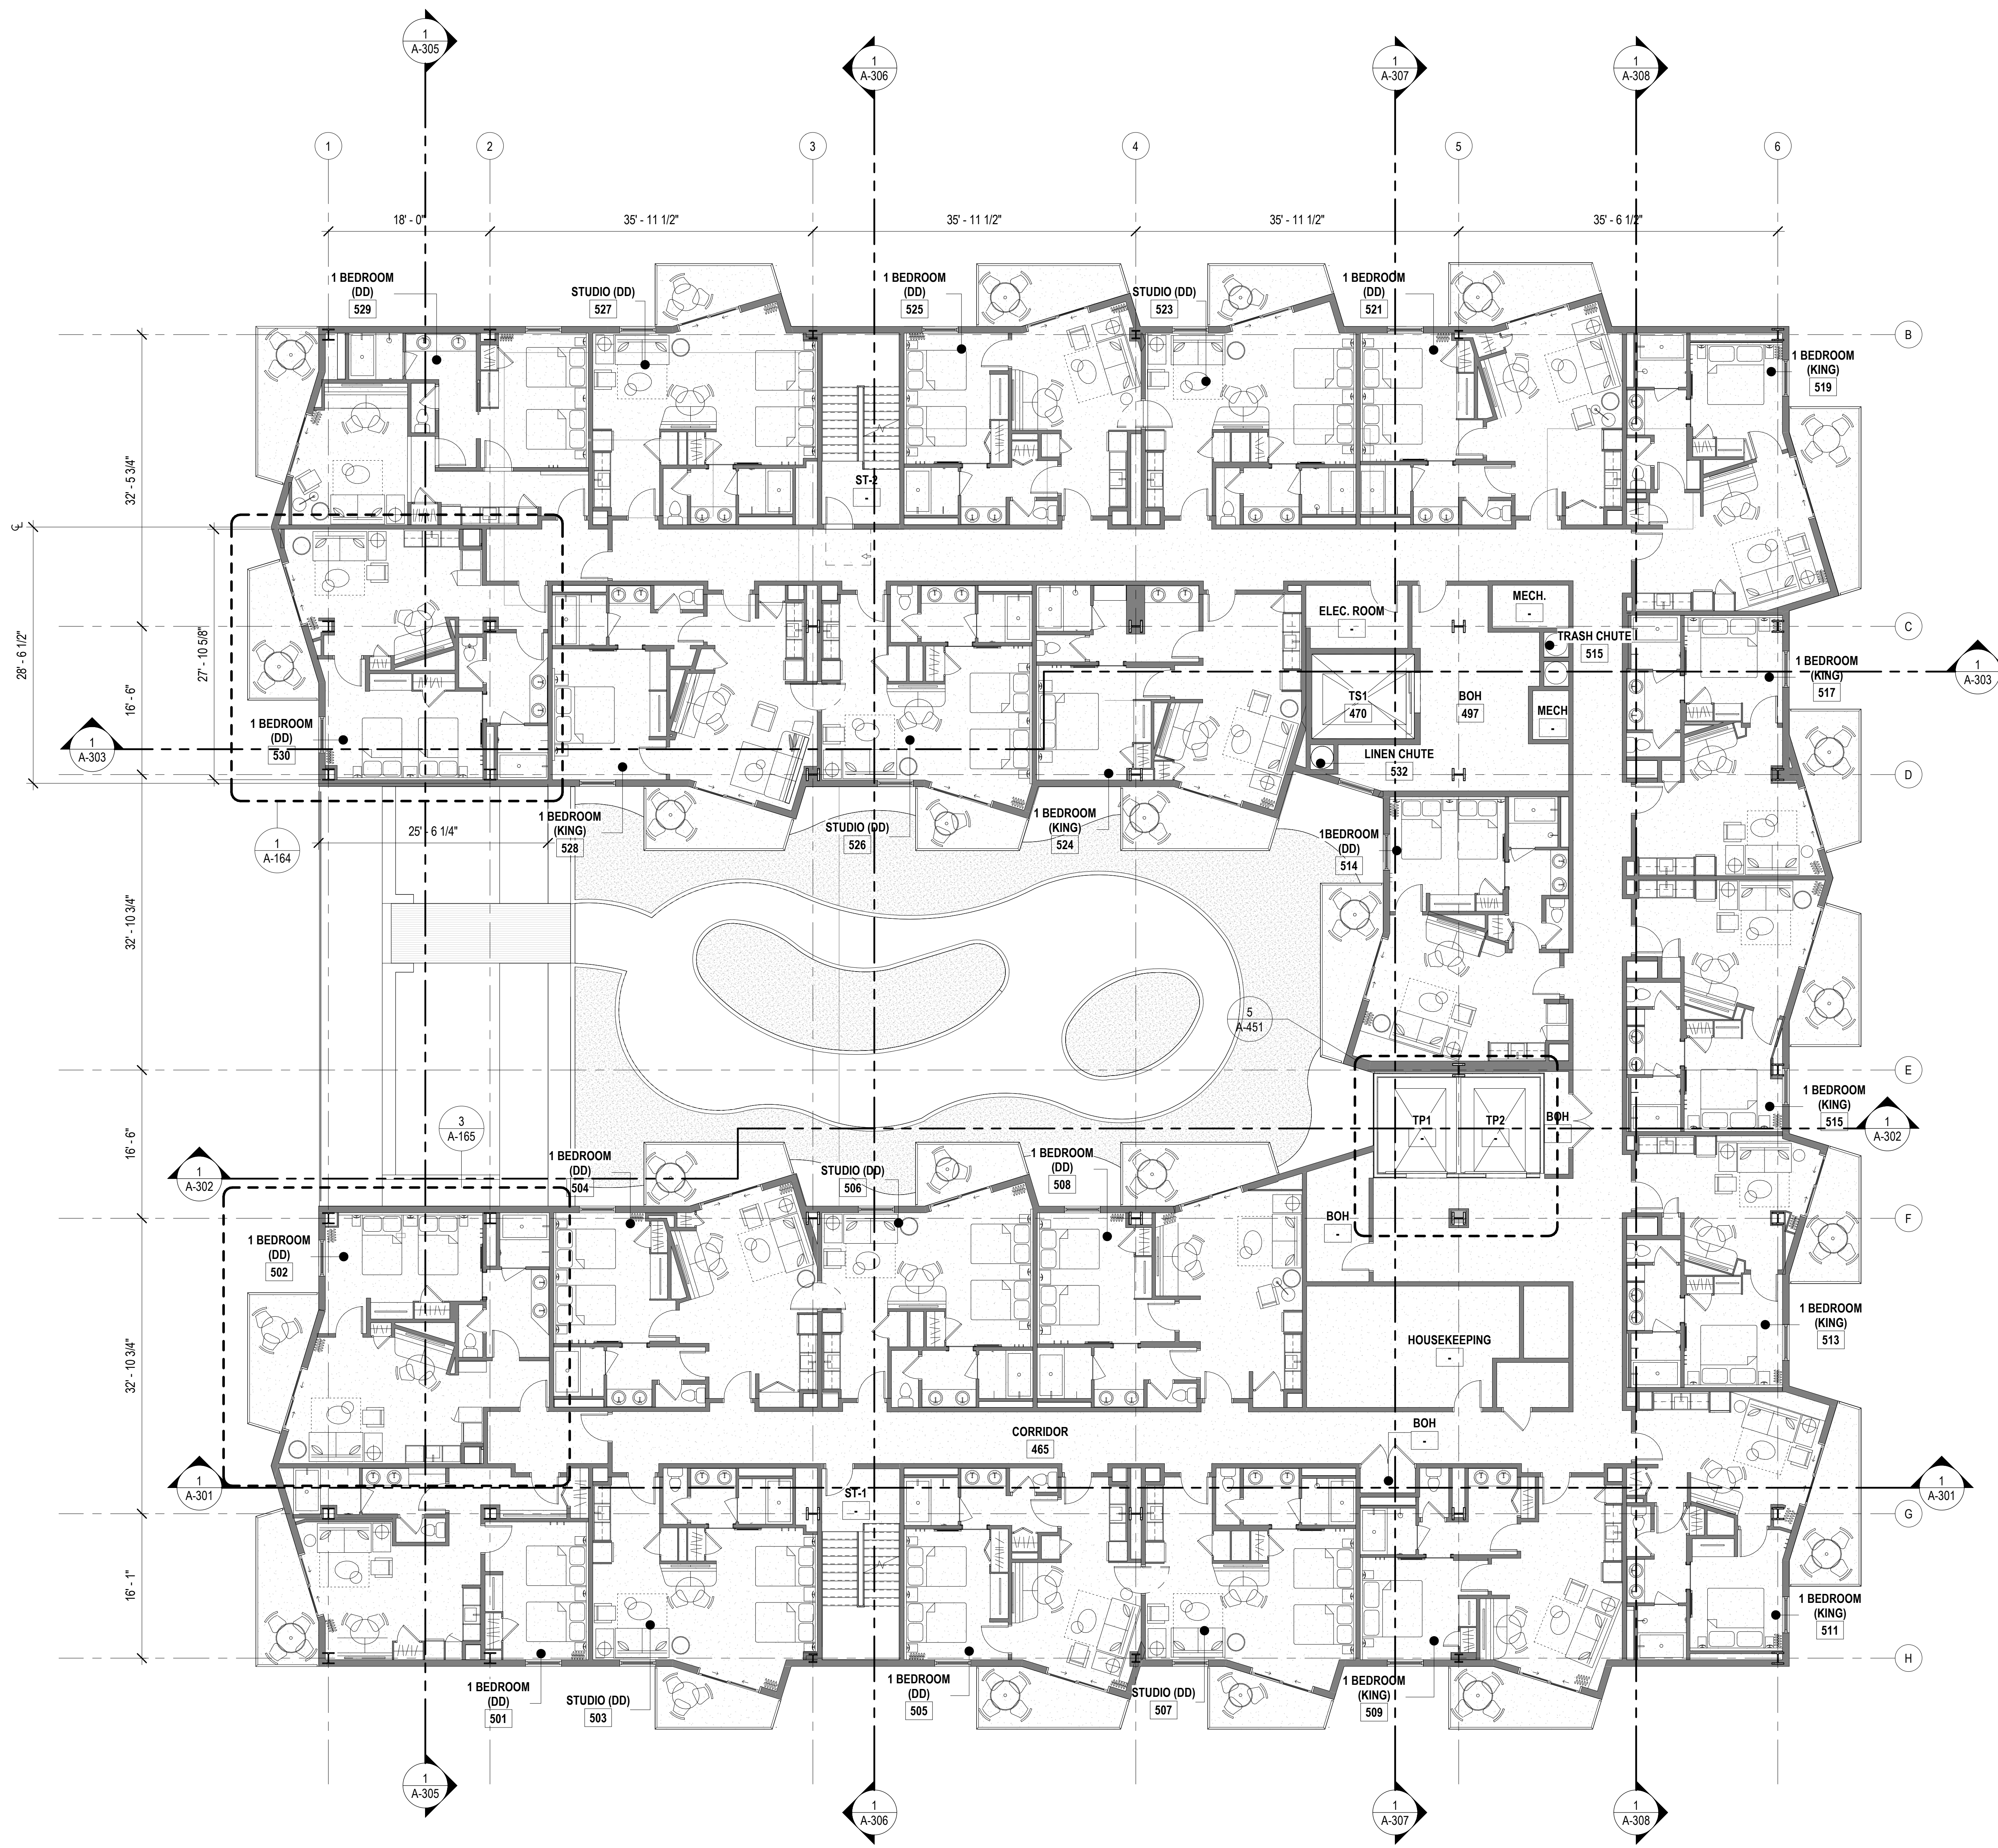

1 OVERALL LEVEL 5 FLOOR PLAN
SCALE: 1/8" = 1'-0"

- LEGEND**
- EXISTING WALL
 - CONCRETE MASONRY UNITS
 - CONCRETE
 - METAL STUD WALL

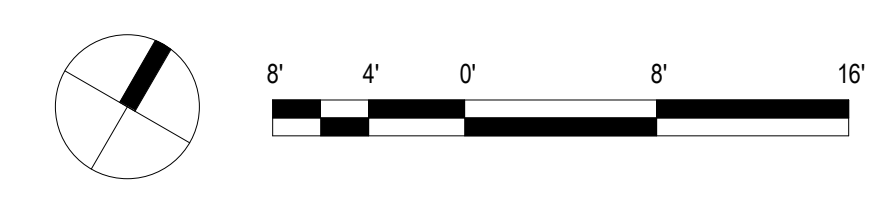

REVISIONS	Date	Description

PROGRESS SCHEMATIC DESIGN
30% SUBMITTAL

This work was prepared by me or under my supervision and construction of this project will be under my observation.
Supervision and Observation of this project as defined in Section 1.2 of the Hawaii Administrative Rules, Title 16, Chapter 115, Professional Engineers, Architects, Land Surveyors, and Landscape Architects.

License Expiration Date

PROJECT TITLE

SITE PLAN- LEVEL 1

FILENAME:

DRAWING TITLE
OVERALL LEVEL 5 FLOOR PLAN


SCALE: 1/8" = 1'-0"

DRAWN BY: Author	CHECKED BY: Checker
---------------------	------------------------

PROJECT NO.	DRAWING NO.
-------------	-------------


SHEET ISSUE DATE: **A-107**

Type in Central File Path Here

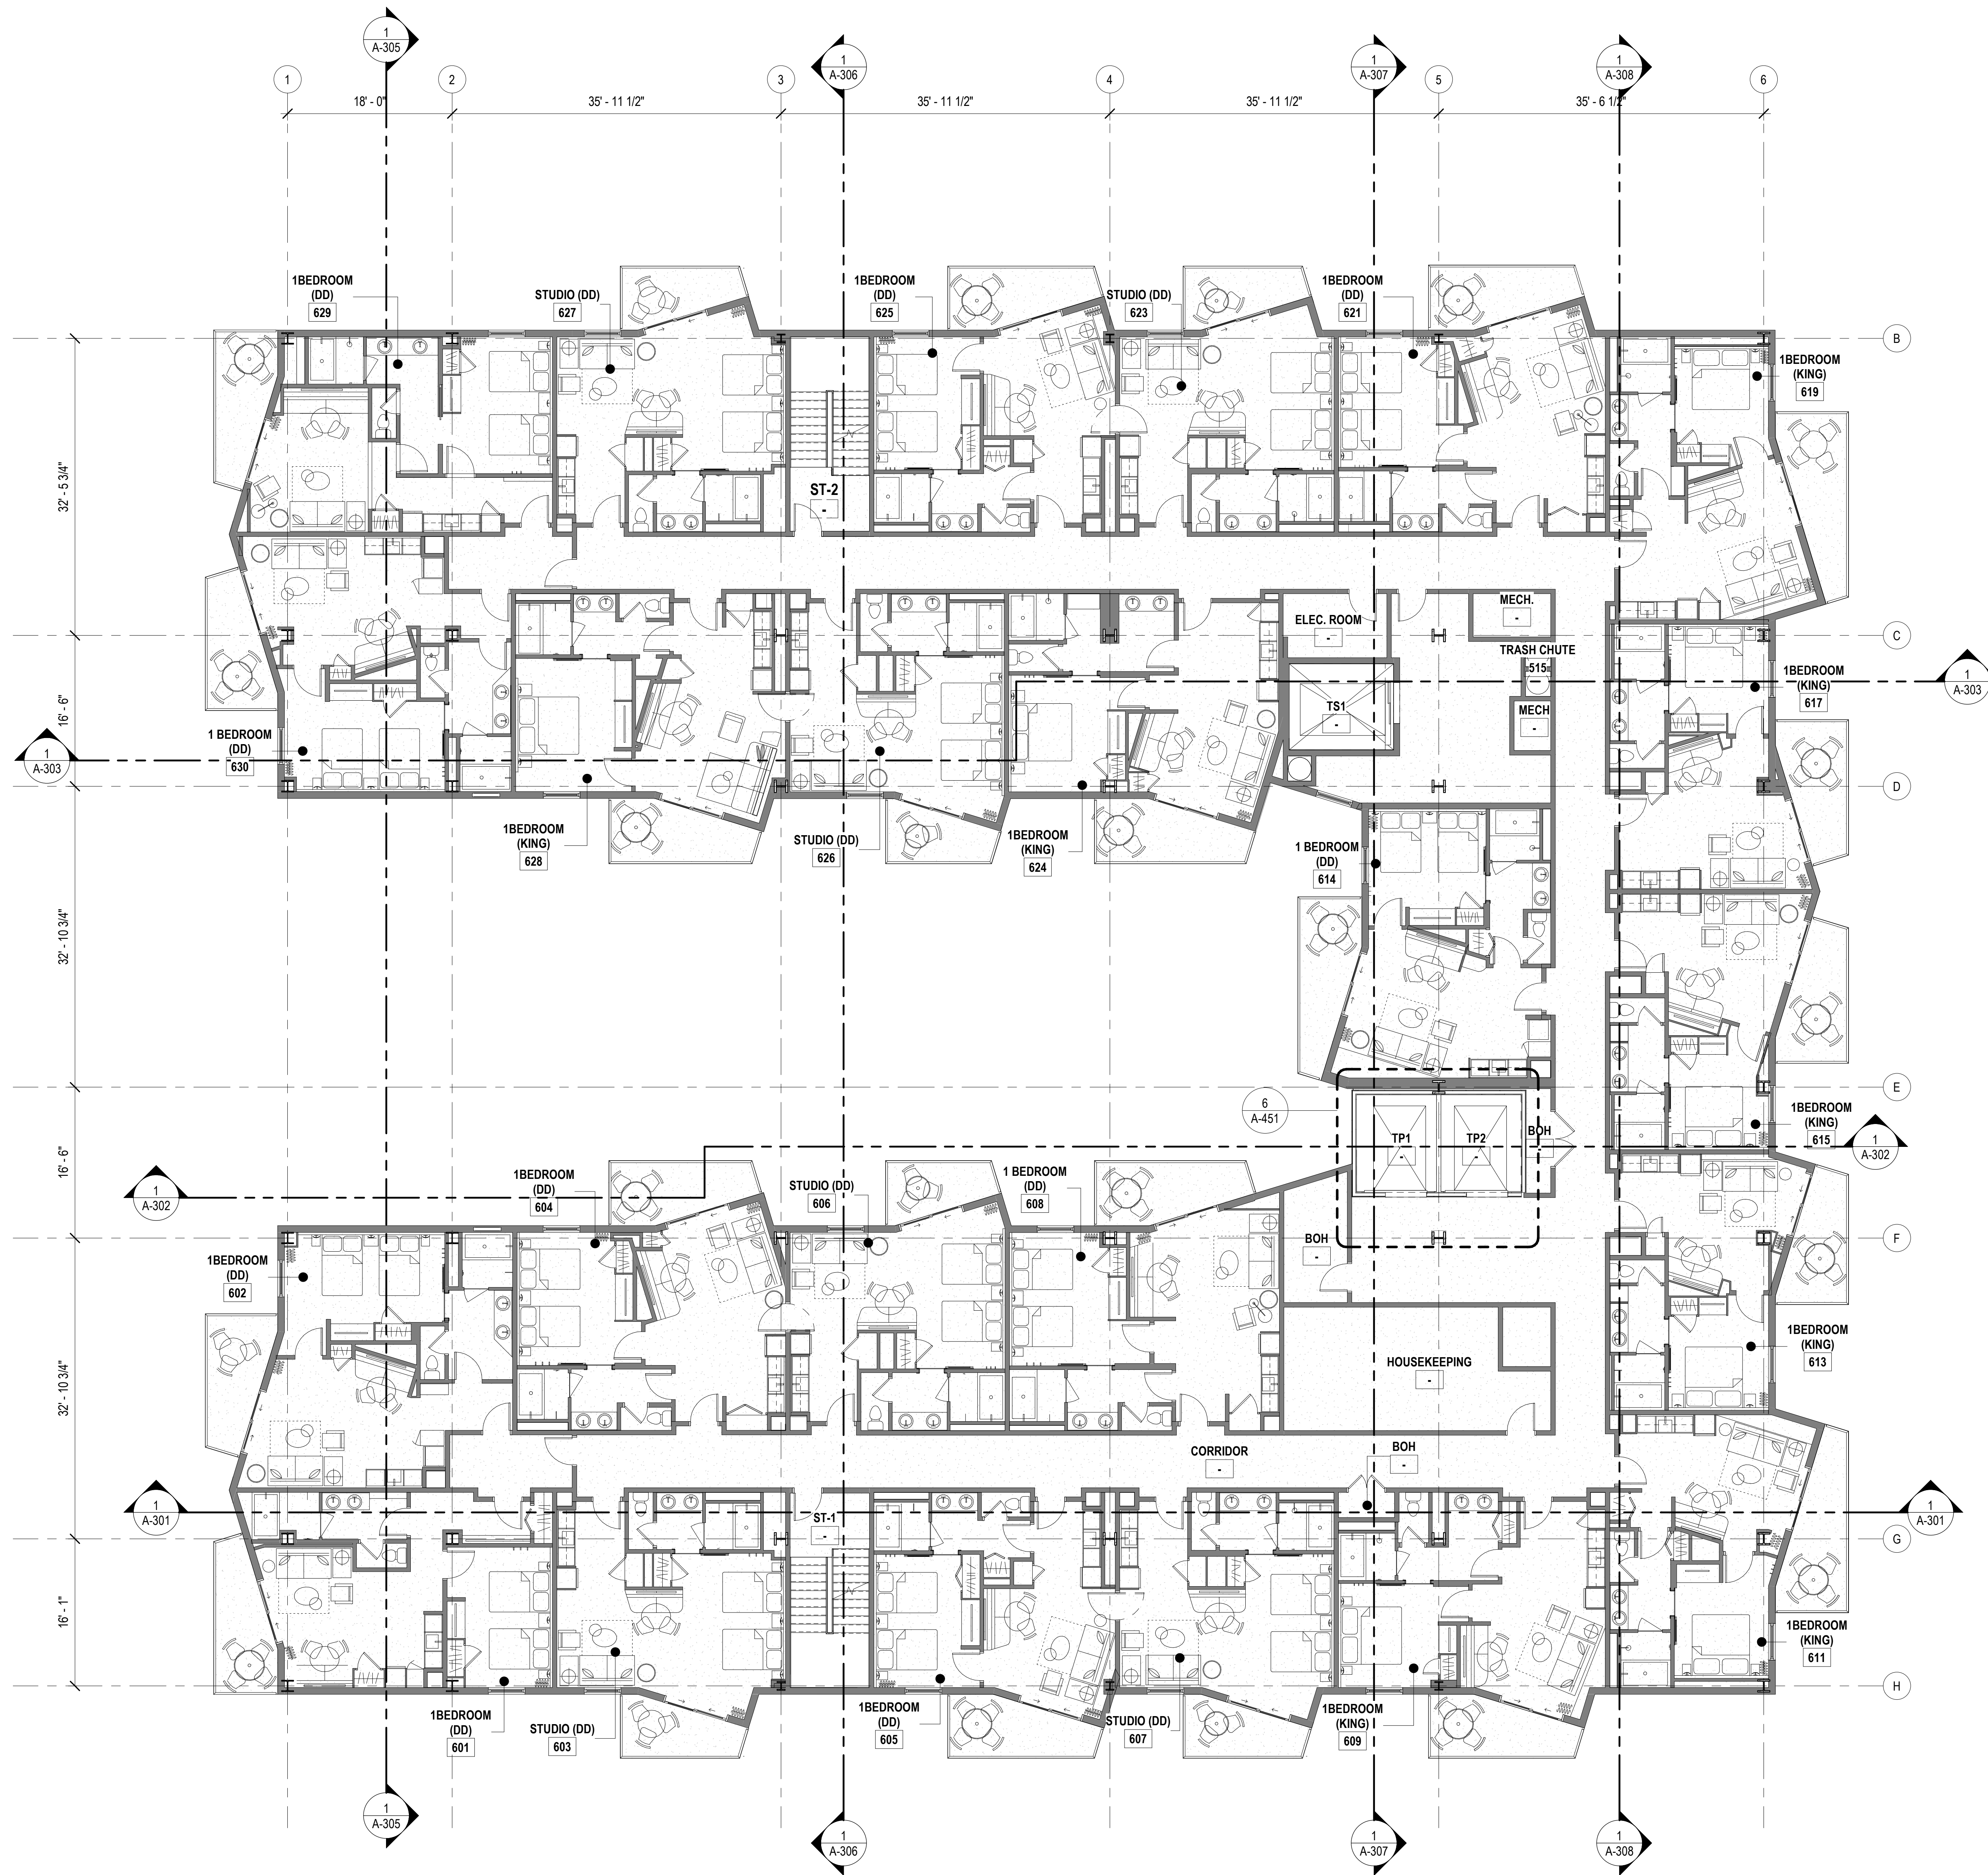

1 OVERALL LEVEL 6 FLOOR PLAN
SCALE: 1/8" = 1'-0"

- LEGEND**
- EXISTING WALL
 - ▤ CONCRETE MASONRY UNITS
 - ▥ CONCRETE
 - ▧ METAL STUD WALL

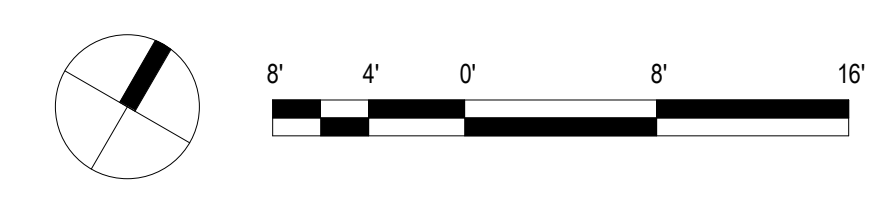

REVISIONS	Date	Description

PROGRESS SCHEMATIC DESIGN
30% SUBMITTAL

This work was prepared by me or under my supervision and construction of this project will be under my observation.

Supervision and Observation of this project as defined in Section 1.2 of the Hawaii Administrative Rules, Title 16, Chapter 115, Professional Engineers, Architects, Land Surveyors, and Landscape Architects.

License Expiration Date

PROJECT TITLE

SITE PLAN- LEVEL 1

FILENAME:

DRAWING TITLE
OVERALL LEVEL 6 FLOOR PLAN

SCALE: 1/8" = 1'-0"

DRAWN BY: Author	CHECKED BY: Checker
---------------------	------------------------

PROJECT NO.	DRAWING NO.
-------------	-------------

SHEET ISSUE DATE: **A-108**

Type in Central File Path Here

REVISIONS	Date	Description

**PROGRESS SCHEMATIC DESIGN
30% SUBMITTAL**

This work was prepared by me or under my supervision and construction of this project will be under my observation.

Supervision and Observation of this project as defined in Section 1.2 of the Hawaii Administrative Rules, Title 16, Chapter 115, Professional Engineers, Architects, Land Surveyors, and Landscape Architects.

License Expiration Date

PROJECT TITLE

SITE PLAN- LEVEL 1

FILENAME:

BIM 360/IMW Timeshare/mvw-MariottiKP-A20_Central.rvt

DRAWING TITLE

OVERALL LEVEL 7 FLOOR PLAN

SCALE: 1/8" = 1'-0"

DRAWN BY:

Author

CHECKED BY:


Checker

PROJECT NO.

DRAWING NO.


SHEET ISSUE DATE:

A-109

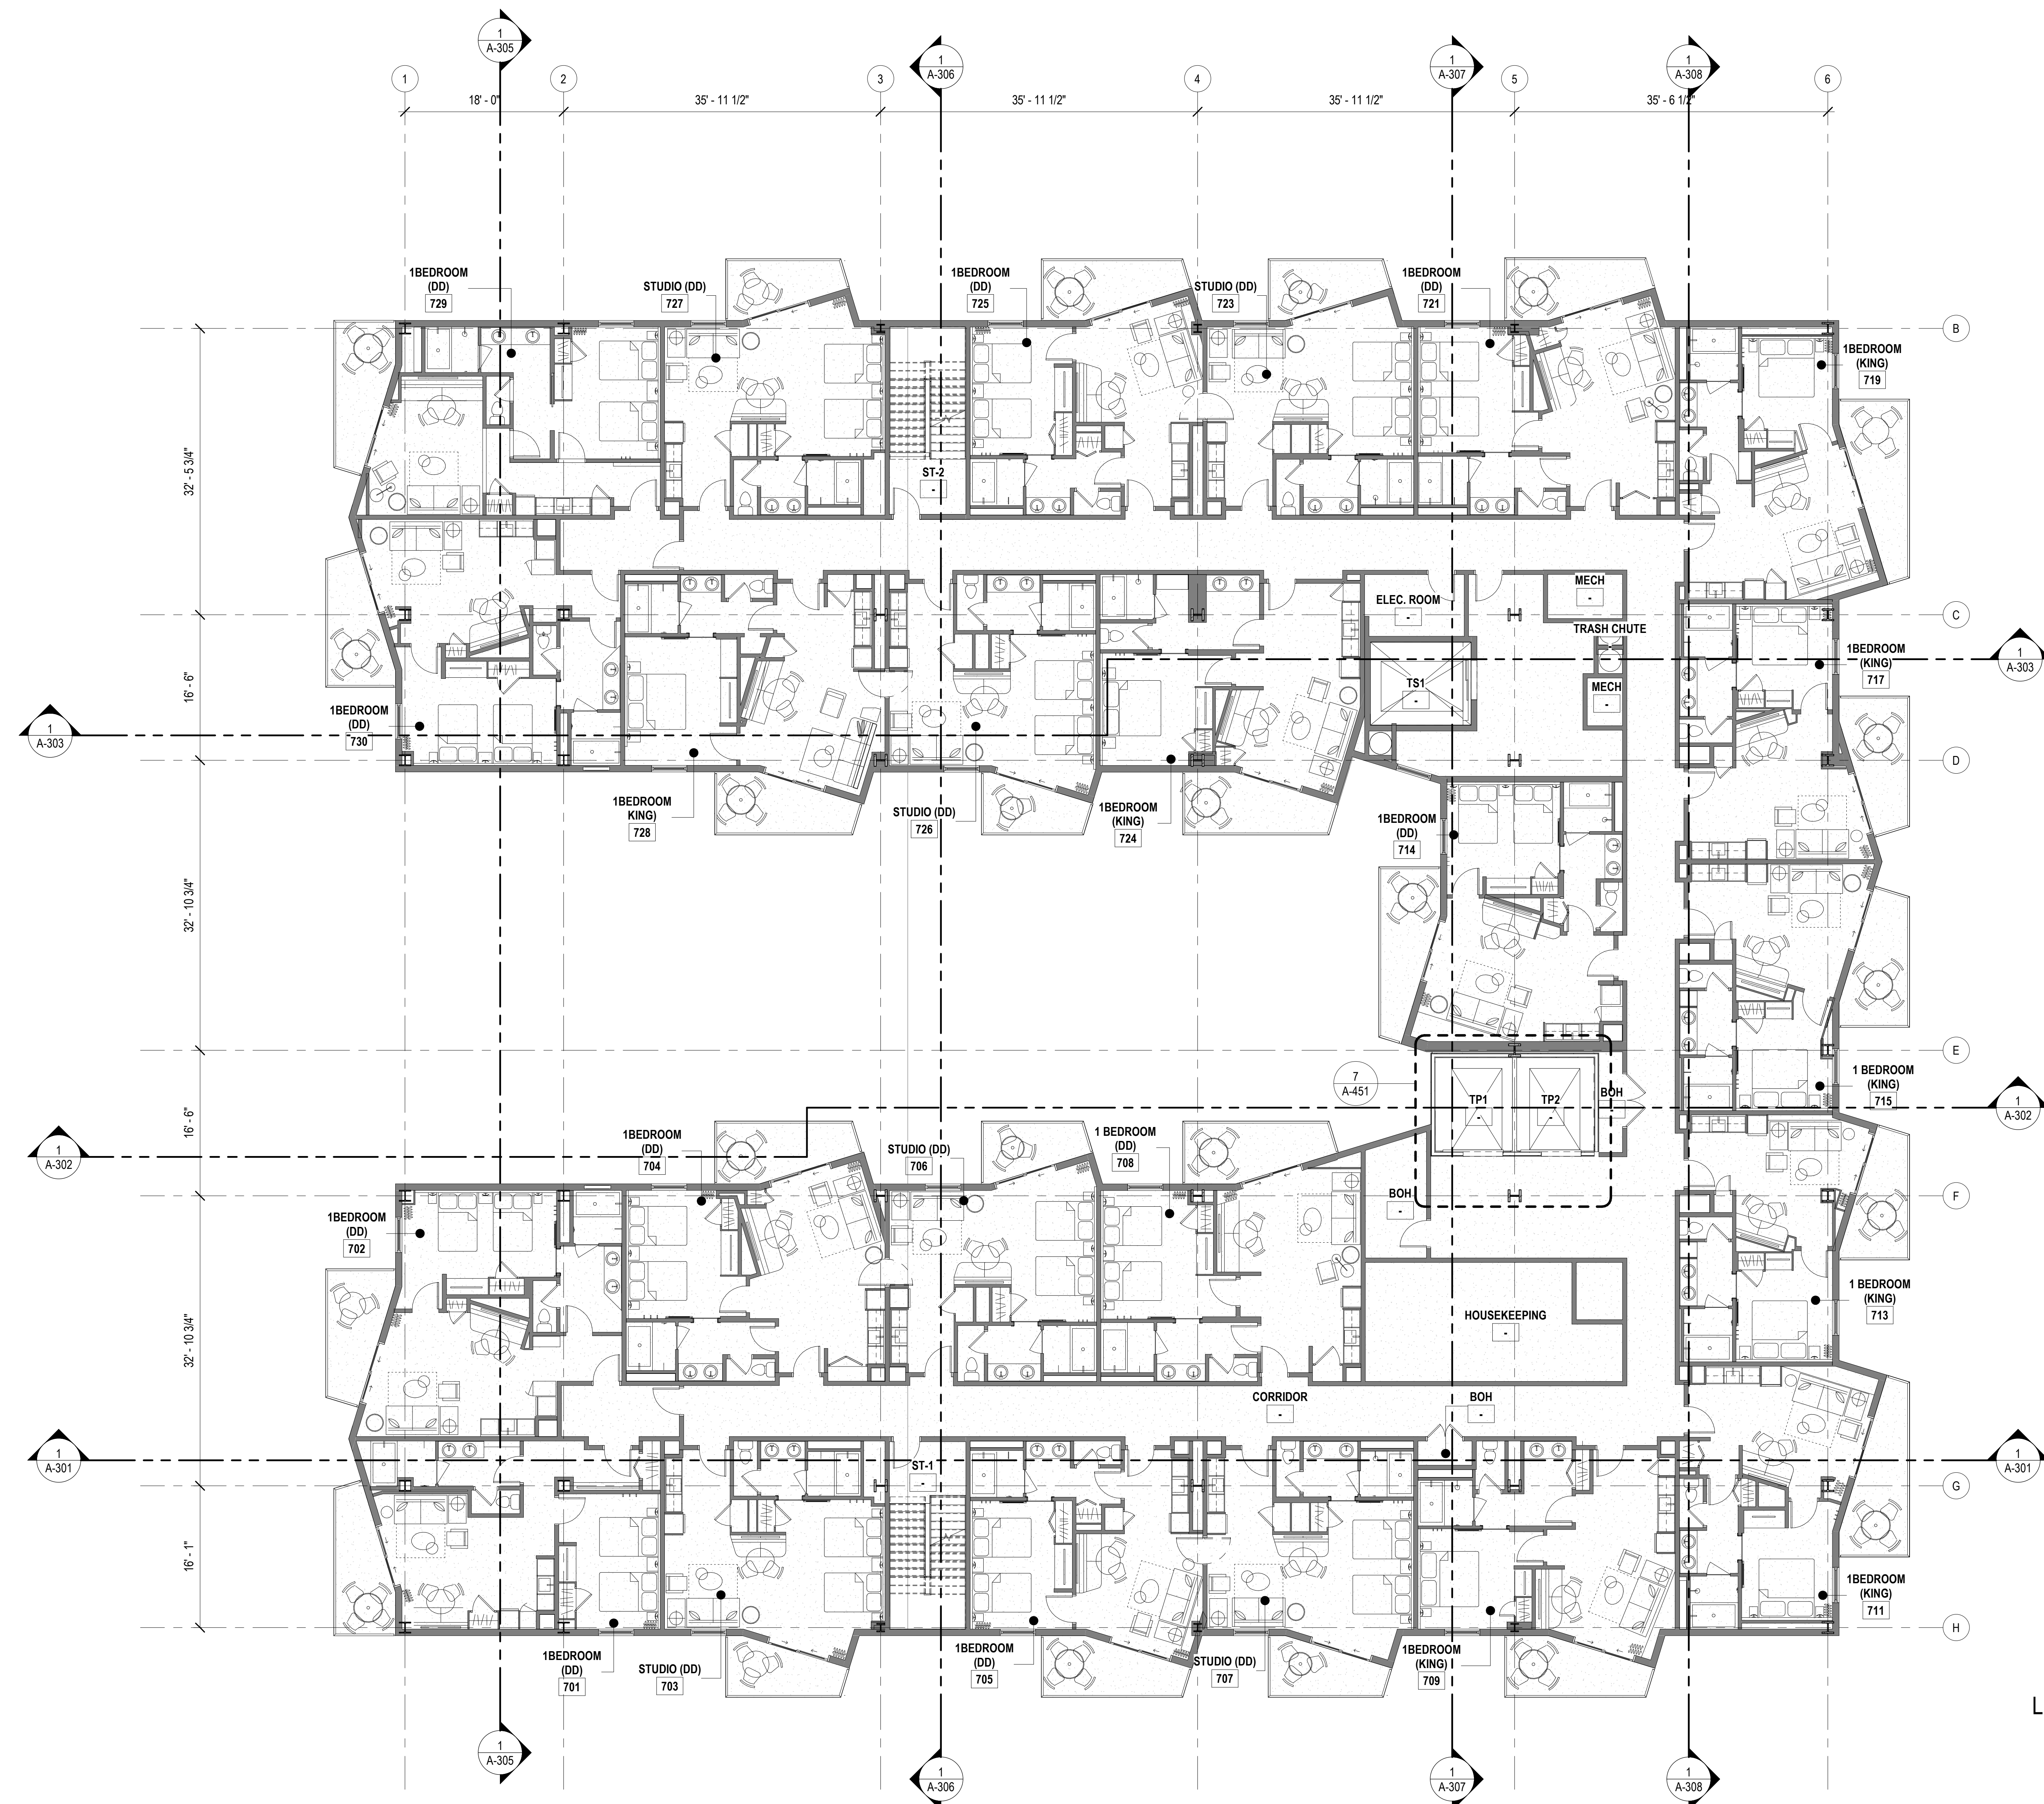


1 OVERALL LEVEL 7 FLOOR PLAN
SCALE: 1/8" = 1'-0"

Type in Central File Path Here

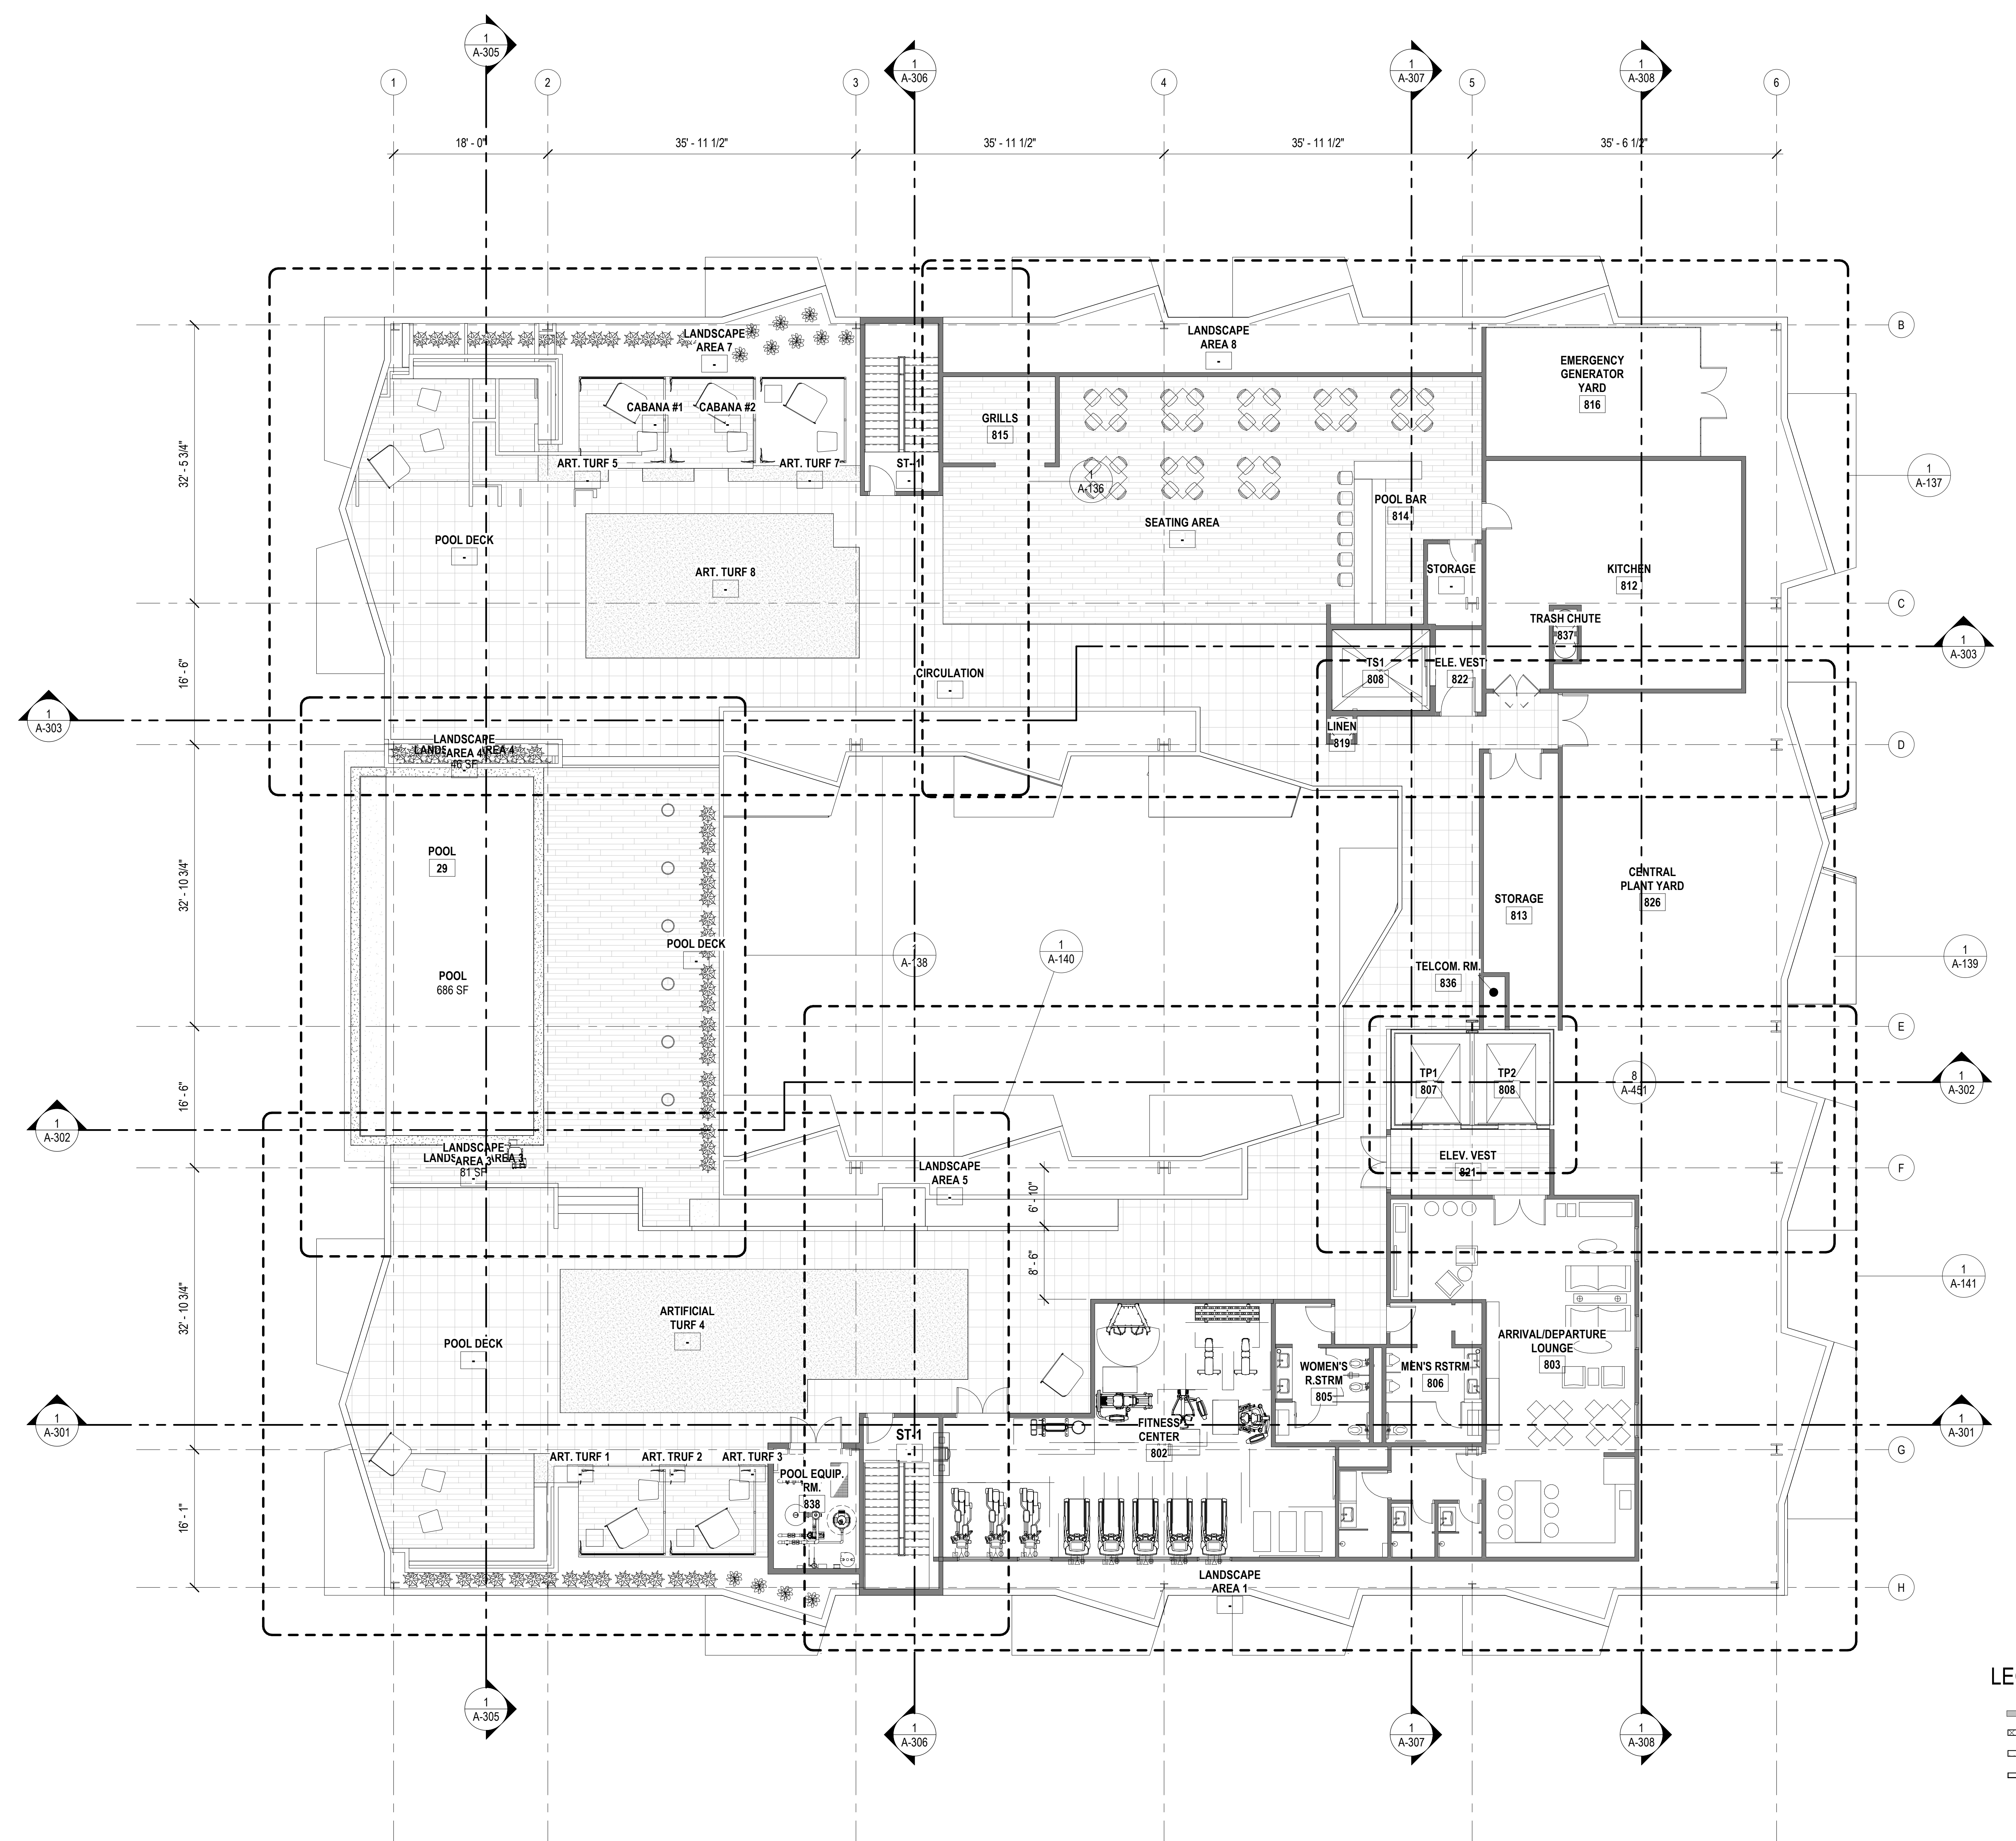

1 OVERALL LEVEL 8 FLOOR PLAN
SCALE: 1/8" = 1'-0"

- LEGEND**
- EXISTING WALL
 - ▤ CONCRETE MASONRY UNITS
 - ▥ CONCRETE
 - ▧ METAL STUD WALL

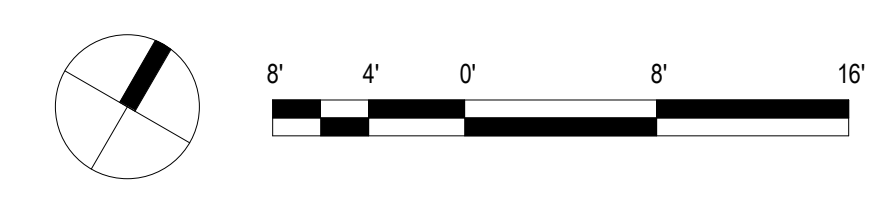

REVISIONS	Date	Description

**PROGRESS SCHEMATIC DESIGN
30% SUBMITTAL**

This work was prepared by me or under my supervision and construction of this project will be under my observation.

Supervision and Observation of this project as defined in Section 1.2 of the Hawaii Administrative Rules, Title 16, Chapter 115, Professional Engineers, Architects, Land Surveyors, and Landscape Architects.

License Expiration Date

PROJECT TITLE

SITE PLAN- LEVEL 1

FILENAME:

DRAWING TITLE
OVERALL LEVEL 8 FLOOR PLAN


SCALE: 1/8" = 1'-0"

DRAWN BY: Author	CHECKED BY: Checker
---------------------	------------------------


PROJECT NO.	DRAWING NO.
-------------	-------------

SHEET ISSUE DATE:	A-110
-------------------	--------------

Type in Central File Path Here

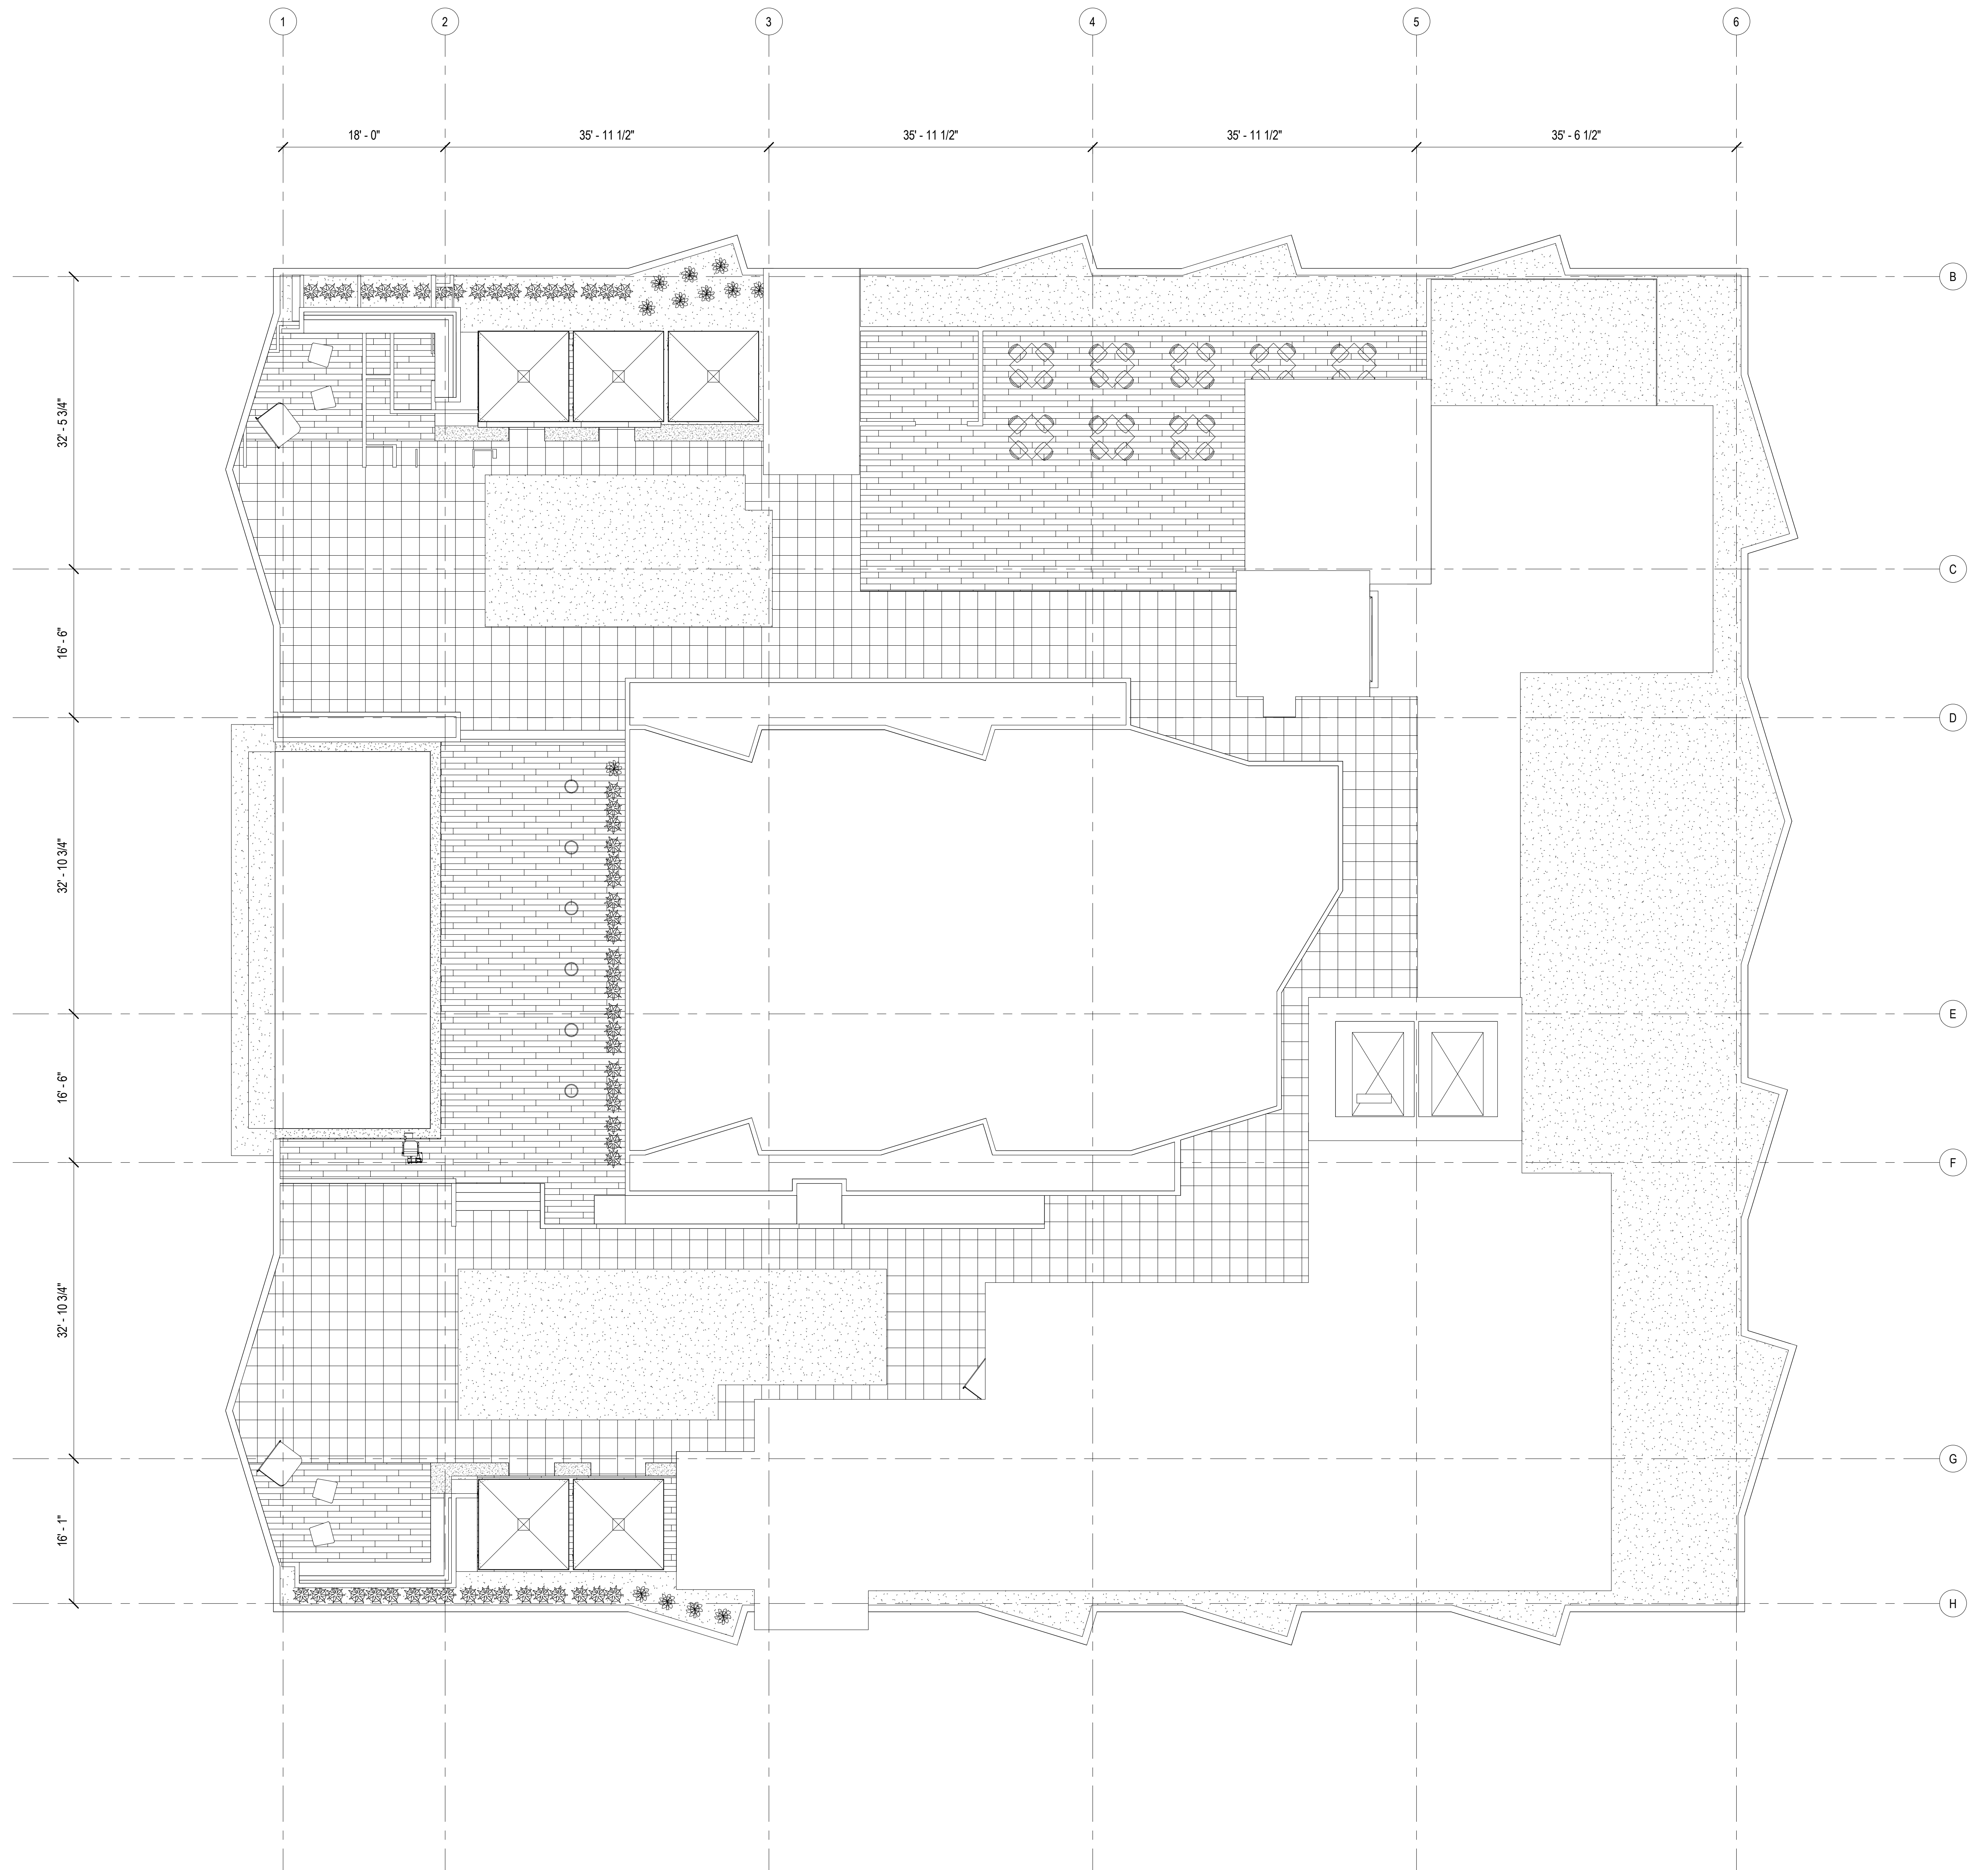

1 OVERALL ROOF PLAN
SCALE: 1/8" = 1'-0"

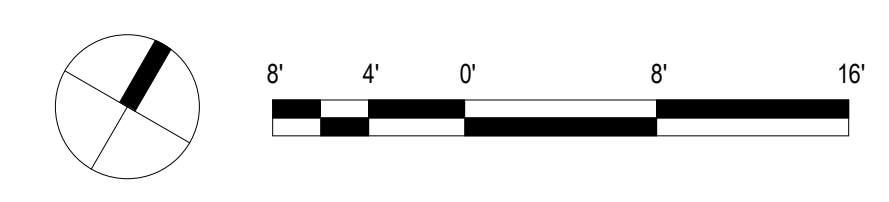

REVISIONS	
#	Date

Description

**PROGRESS SCHEMATIC DESIGN
30% SUBMITTAL**

This work was prepared by me or under my supervision and construction of this project will be under my observation.

Supervision and Observation of this project as defined in Section 1.2 of the Hawaii Administrative Rules, Title 16, Chapter 115, Professional Engineers, Architects, Land Surveyors, and Landscape Architects.

License Expiration Date

PROJECT TITLE

SITE PLAN- LEVEL 1

FILENAME:

DRAWING TITLE
OVERALL ROOF PLAN


SCALE: 1/8" = 1'-0"

DRAWN BY: Author	CHECKED BY: Checker
----------------------------	-------------------------------


PROJECT NO.	DRAWING NO.
-------------	-------------

SHEET ISSUE DATE:	A-111
-------------------	--------------

Type in Central File Path Here

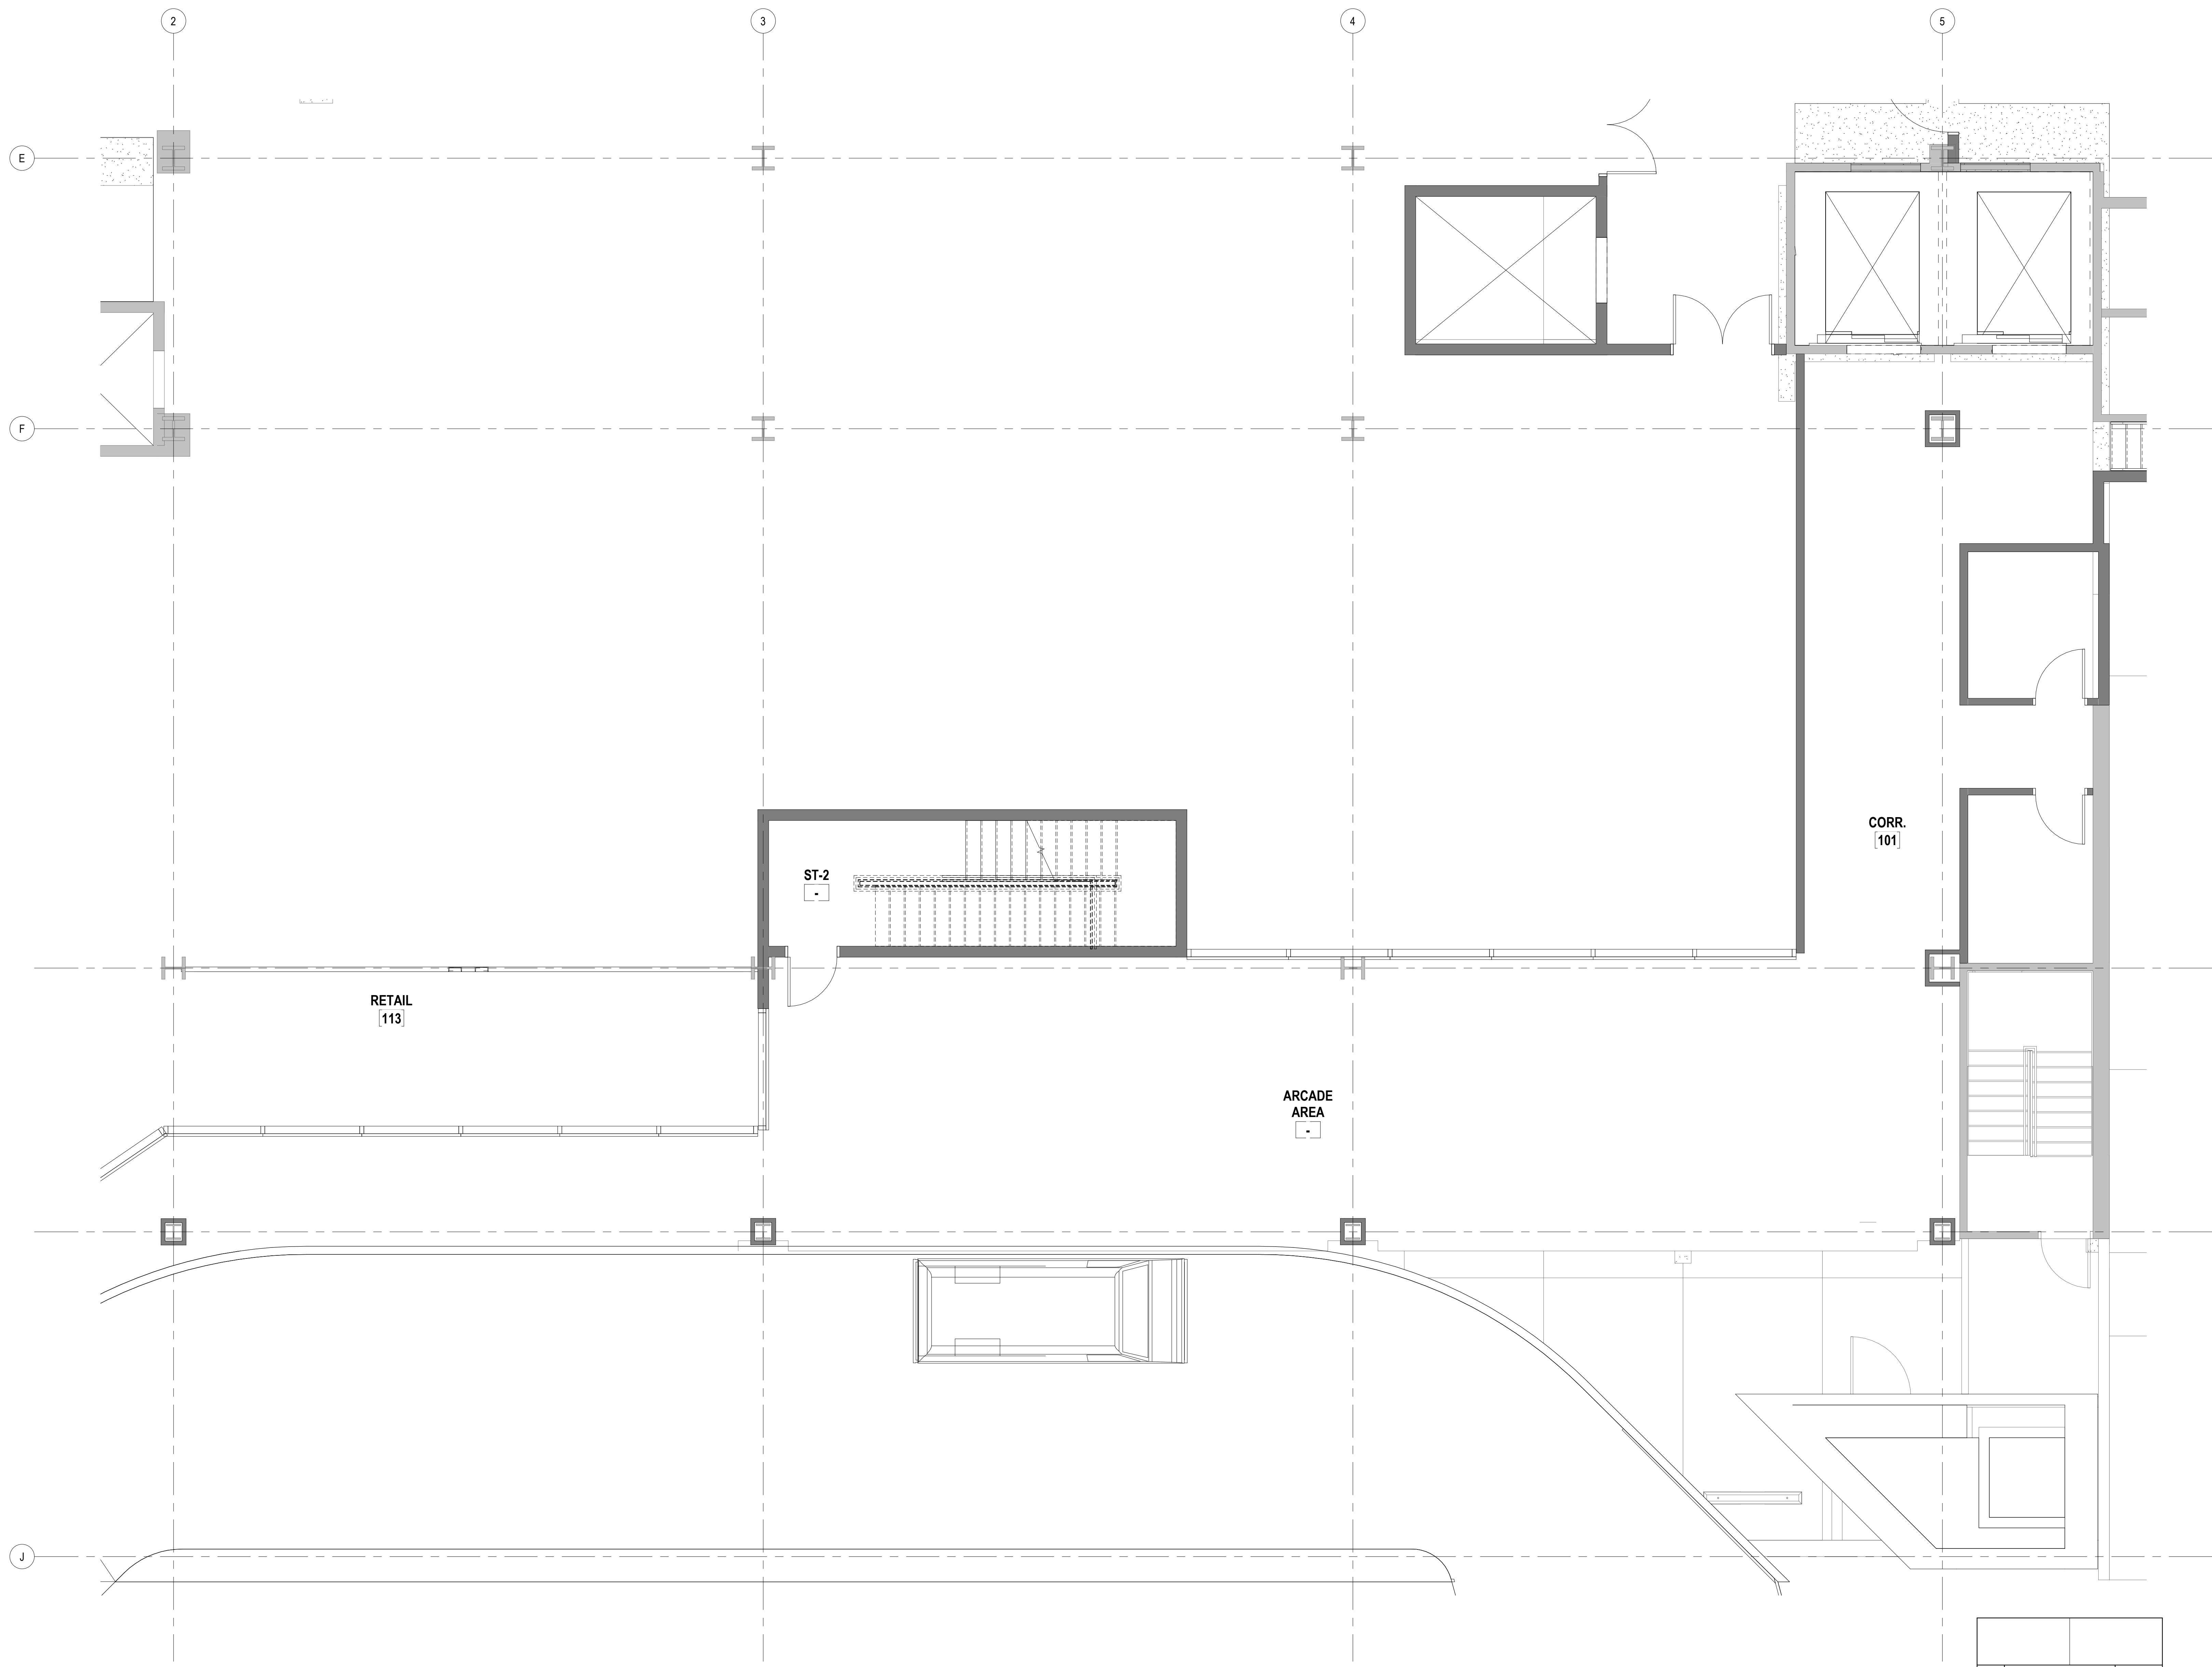

1 ENLARGED PLAN PORTE COCHERE
SCALE: 1/4" = 1'-0"

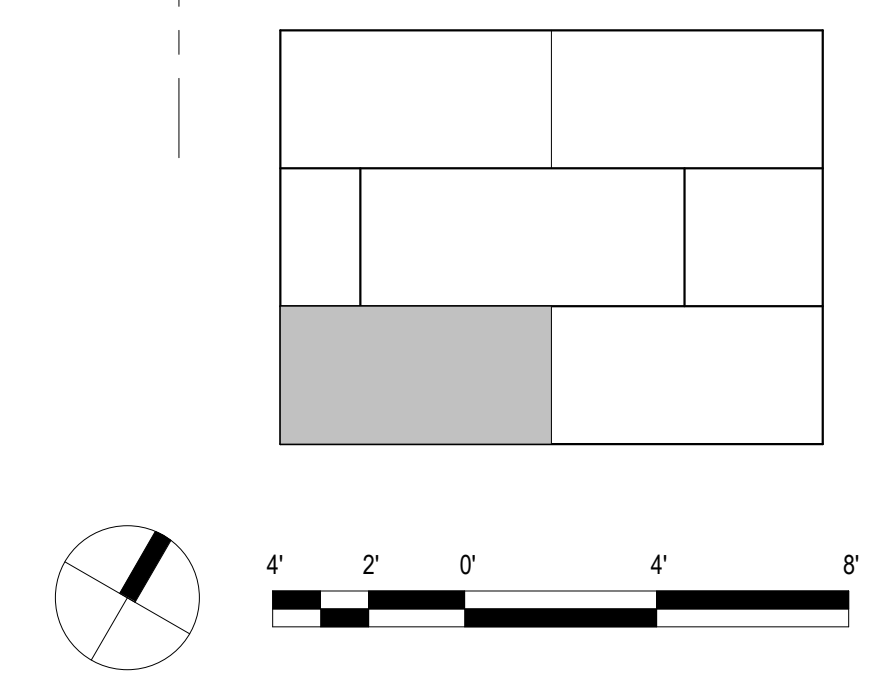

REVISIONS
Date Description

REVISIONS	Date	Description

**PROGRESS SCHEMATIC DESIGN
30% SUBMITTAL**

This work was prepared by me or under my supervision and construction of this project will be under my observation.
Supervision and Observation of this project as defined in Section 1.2 of the Hawaii Administrative Rules, Title 16, Chapter 115, Professional Engineers, Architects, Land Surveyors, and Landscape Architects.

License Expiration Date

PROJECT TITLE

SITE PLAN- LEVEL 1

FILENAME:

DRAWING TITLE
ENLARGED PLAN PORTE COCHERE

SCALE: 1/4" = 1'-0"

DRAWN BY: Author	CHECKED BY: Checker
---------------------	------------------------


PROJECT NO.	DRAWING NO.
-------------	-------------

SHEET ISSUE DATE:	A-131
-------------------	--------------

Type in Central File Path Here



1 ENLARGED PLAN SALES CENTER A
SCALE: 1/4" = 1'-0"

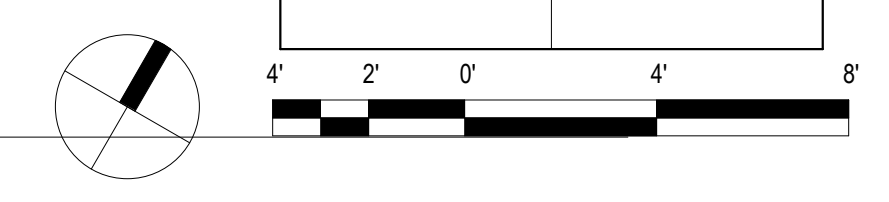

REVISIONS	Date	Description

**PROGRESS SCHEMATIC DESIGN
30% SUBMITTAL**

This work was prepared by me or under my supervision and construction of this project will be under my observation.

Supervision and Observation of this project as defined in Section 1.2 of the Hawaii Administrative Rules, Title 16, Chapter 115, Professional Engineers, Architects, Land Surveyors, and Landscape Architects.

License Expiration Date

PROJECT TITLE

SITE PLAN- LEVEL 1

FILENAME:

DRAWING TITLE
ENLARGED PLAN A


SCALE: 1/4" = 1'-0"

DRAWN BY: Author	CHECKED BY: Checker
---------------------	------------------------


PROJECT NO.	DRAWING NO.
-------------	-------------

SHEET ISSUE DATE: **A-132**

Type in Central File Path Here

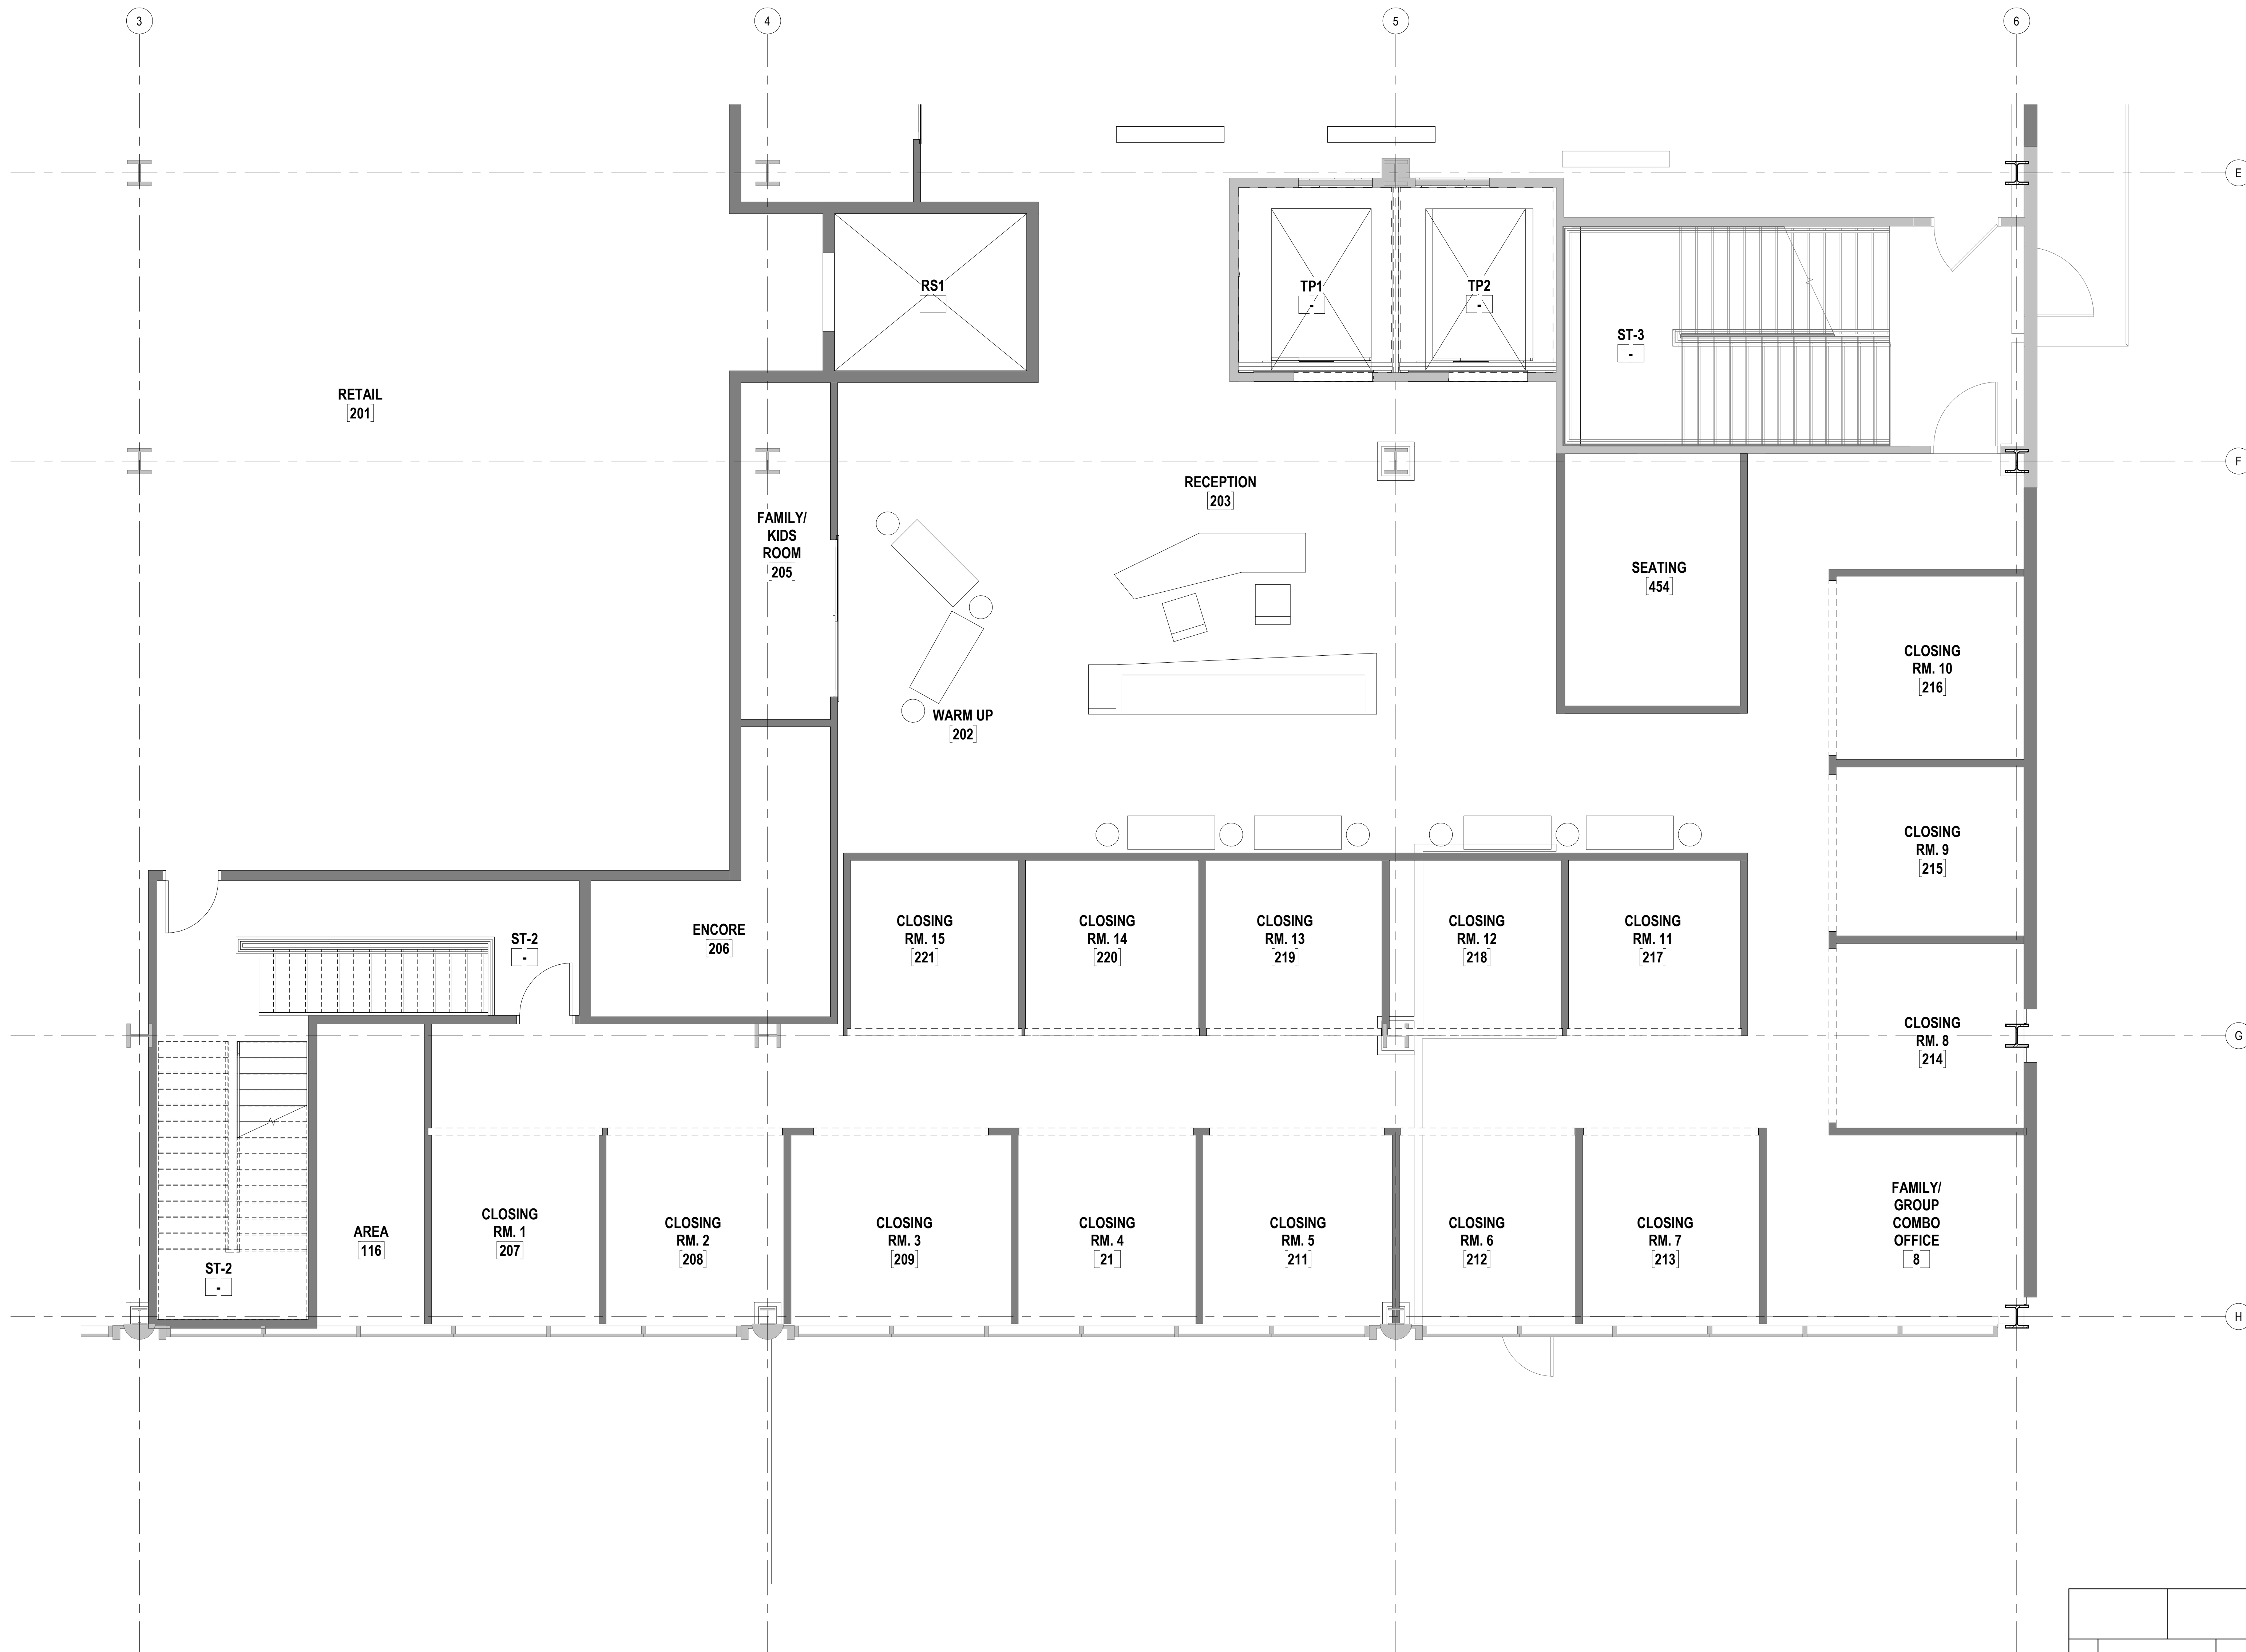

1 ENLARGED PLAN SALES CENTER B
SCALE: 1/4" = 1'-0"

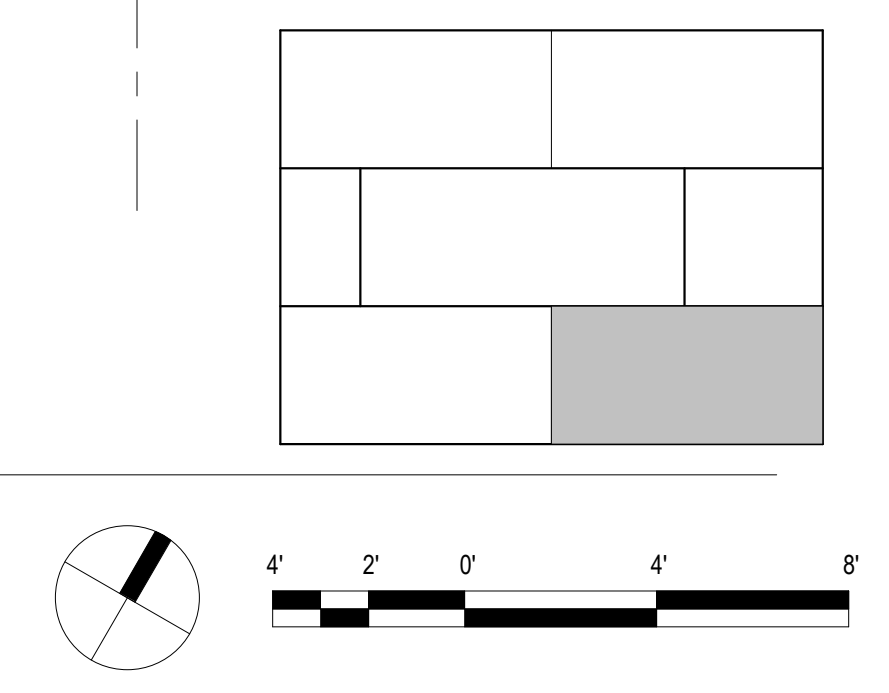

REVISIONS	Date	Description

**PROGRESS SCHEMATIC DESIGN
30% SUBMITTAL**

This work was prepared by me or under my supervision and construction of this project will be under my observation.
Supervision and Observation of this project as defined in Section 1.2 of the Hawaii Administrative Rules, Title 16, Chapter 115, Professional Engineers, Architects, Land Surveyors, and Landscape Architects.

License Expiration Date

PROJECT TITLE
SITE PLAN- LEVEL 1

FILENAME:


DRAWING TITLE
ENLARGED PLAN B

SCALE: 1/4" = 1'-0"


DRAWN BY: Author	CHECKED BY: Checker
---------------------	------------------------

PROJECT NO.	DRAWING NO.
SHEET ISSUE DATE:	A-133

Type in Central File Path Here

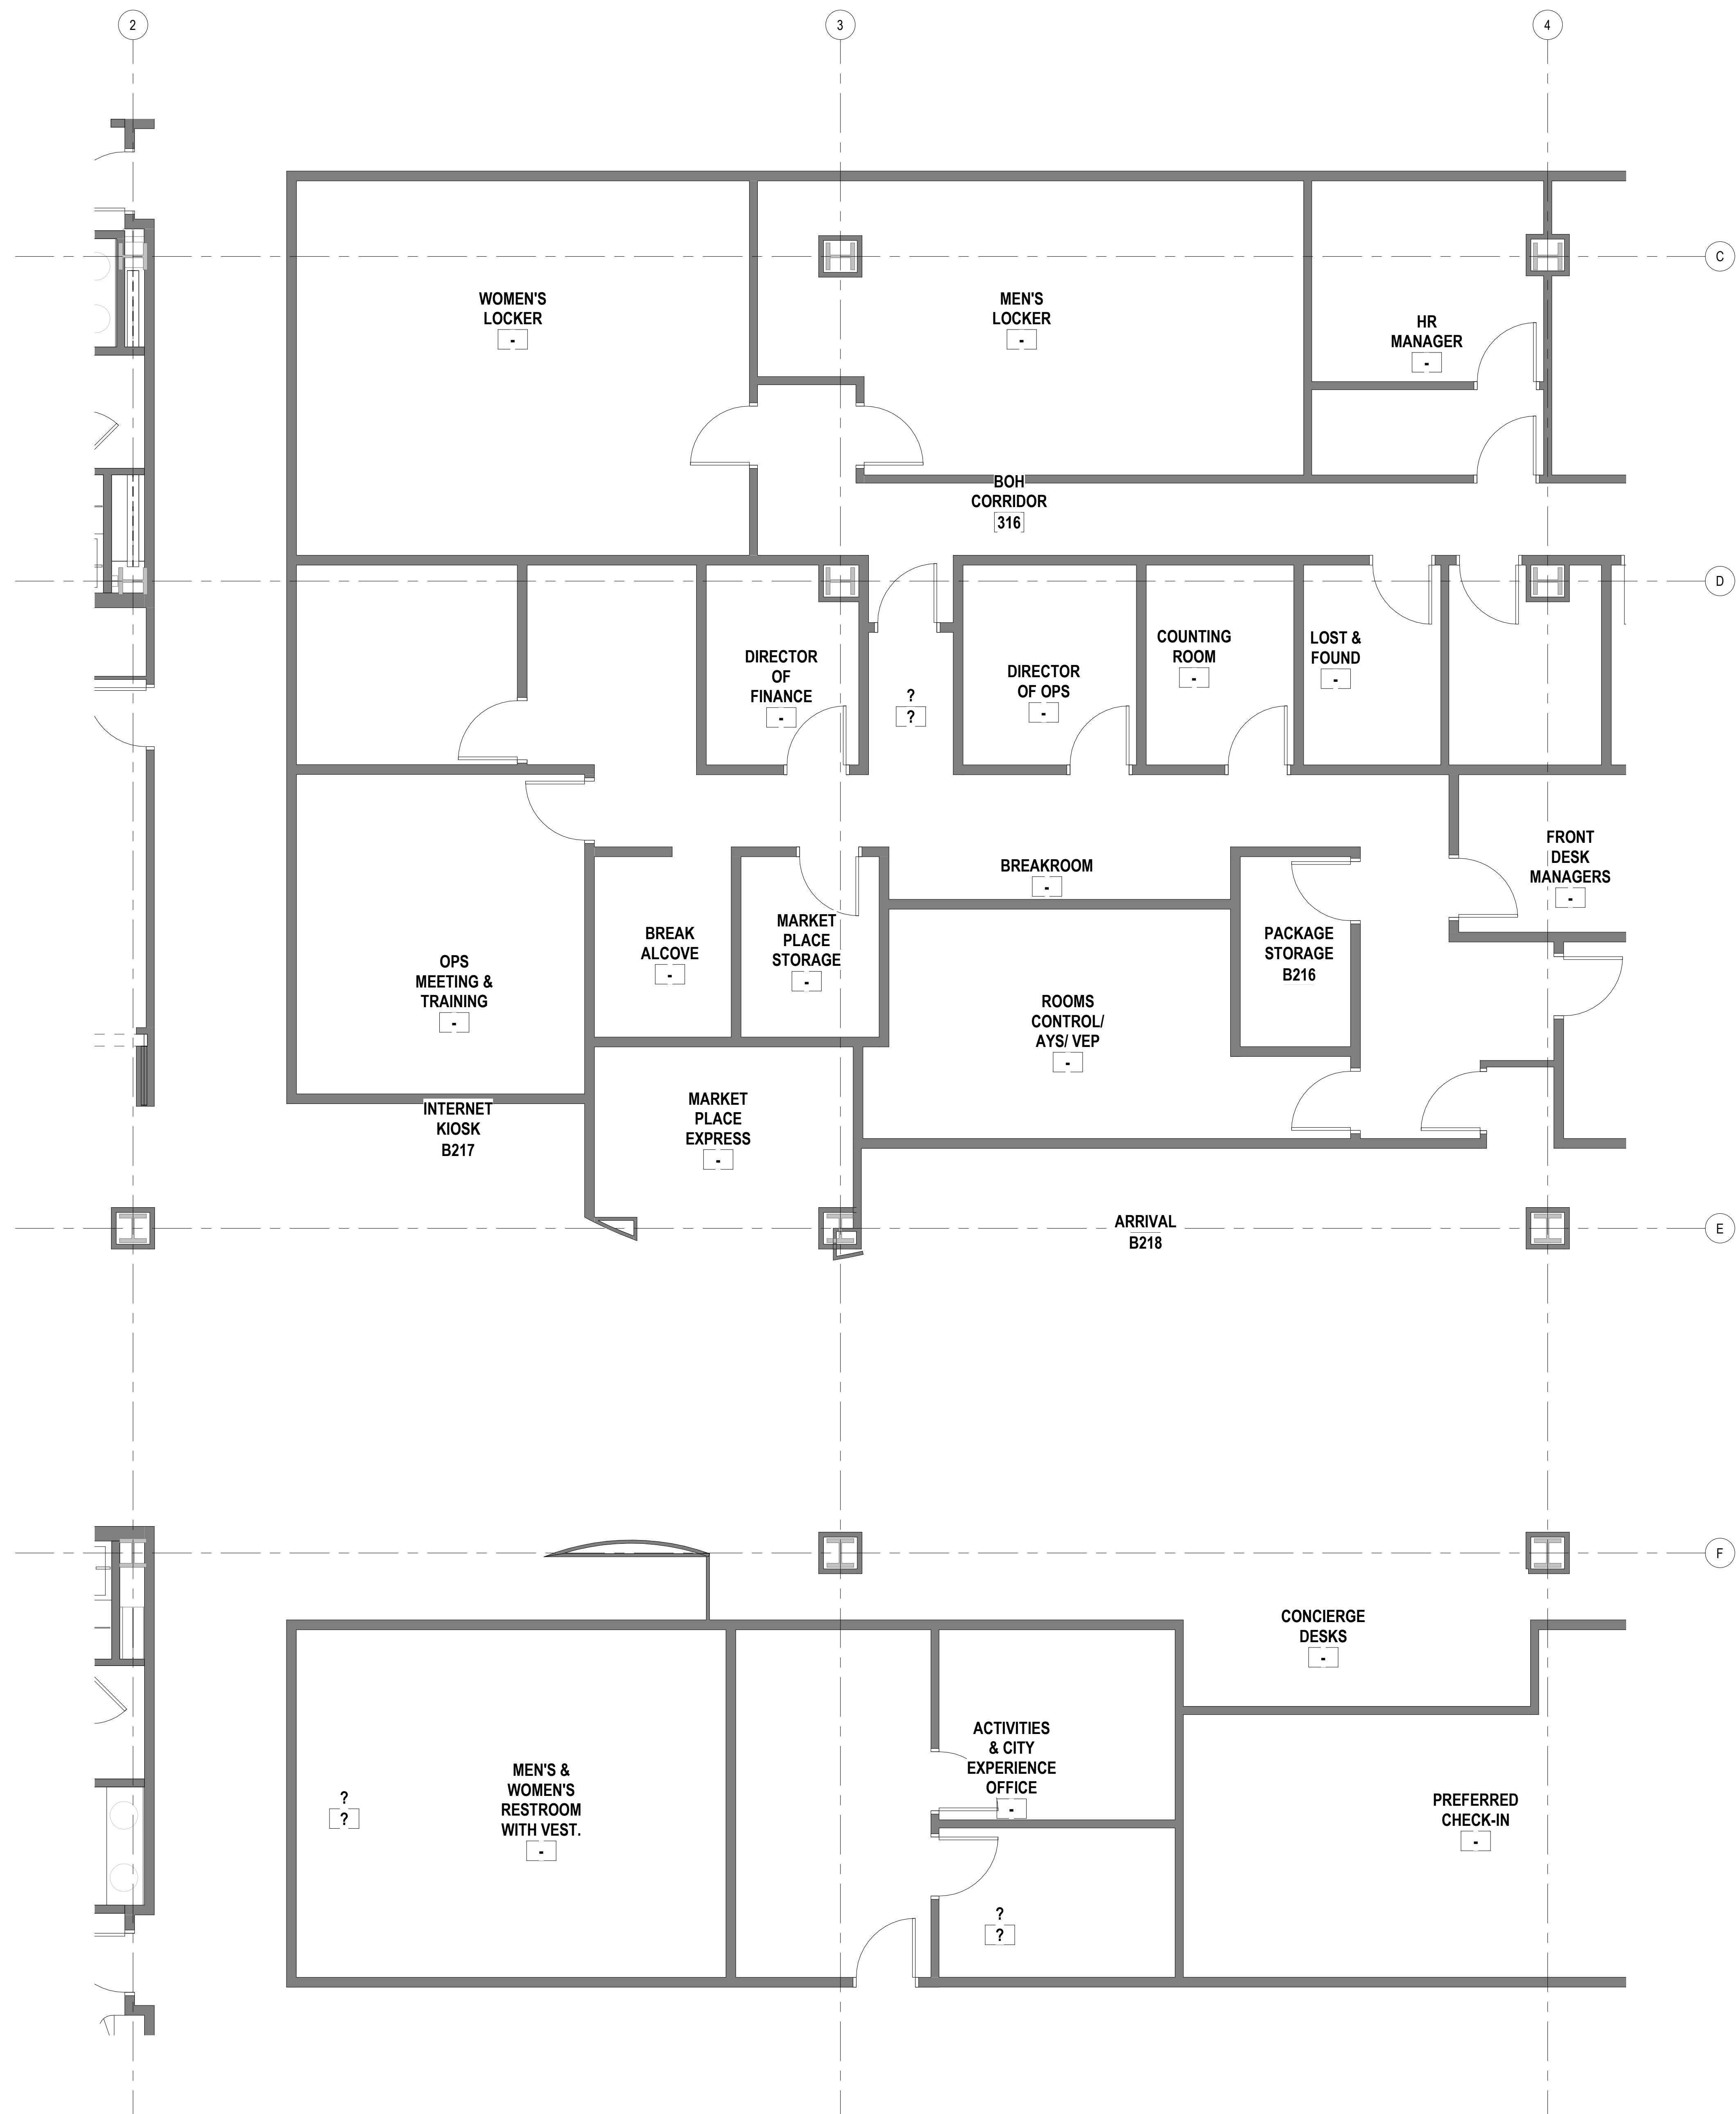

1 ENLARGED PLAN LOBBY / BOH A
SCALE: 1/4" = 1'-0"

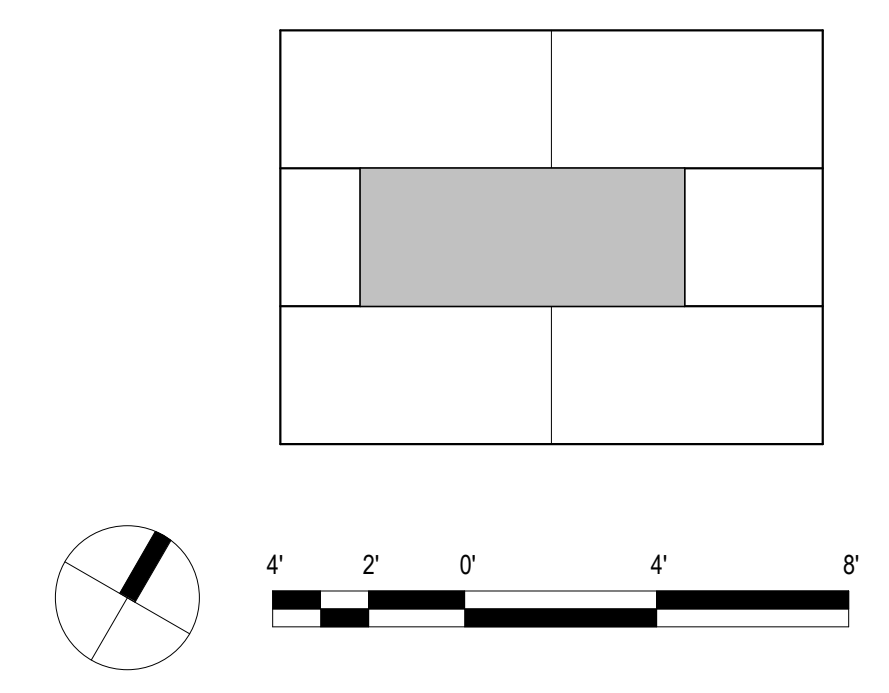

REVISIONS	Date	Description

**PROGRESS SCHEMATIC DESIGN
30% SUBMITTAL**

This work was prepared by me or under my supervision and construction of this project will be under my observation.

Supervision and Observation of this project as defined in Section 1.2 of the Hawaii Administrative Rules, Title 16, Chapter 115, Professional Engineers, Architects, Land Surveyors, and Landscape Architects.

License Expiration Date

PROJECT TITLE

SITE PLAN- LEVEL 1

FILENAME:

DRAWING TITLE
ENLARGED PLAN LOBBY / BOH A


SCALE: 1/4" = 1'-0"

DRAWN BY: Author	CHECKED BY: Checker
----------------------------	-------------------------------


PROJECT NO.	DRAWING NO.
-------------	-------------

SHEET ISSUE DATE: **A-134**


Type in Central File Path Here

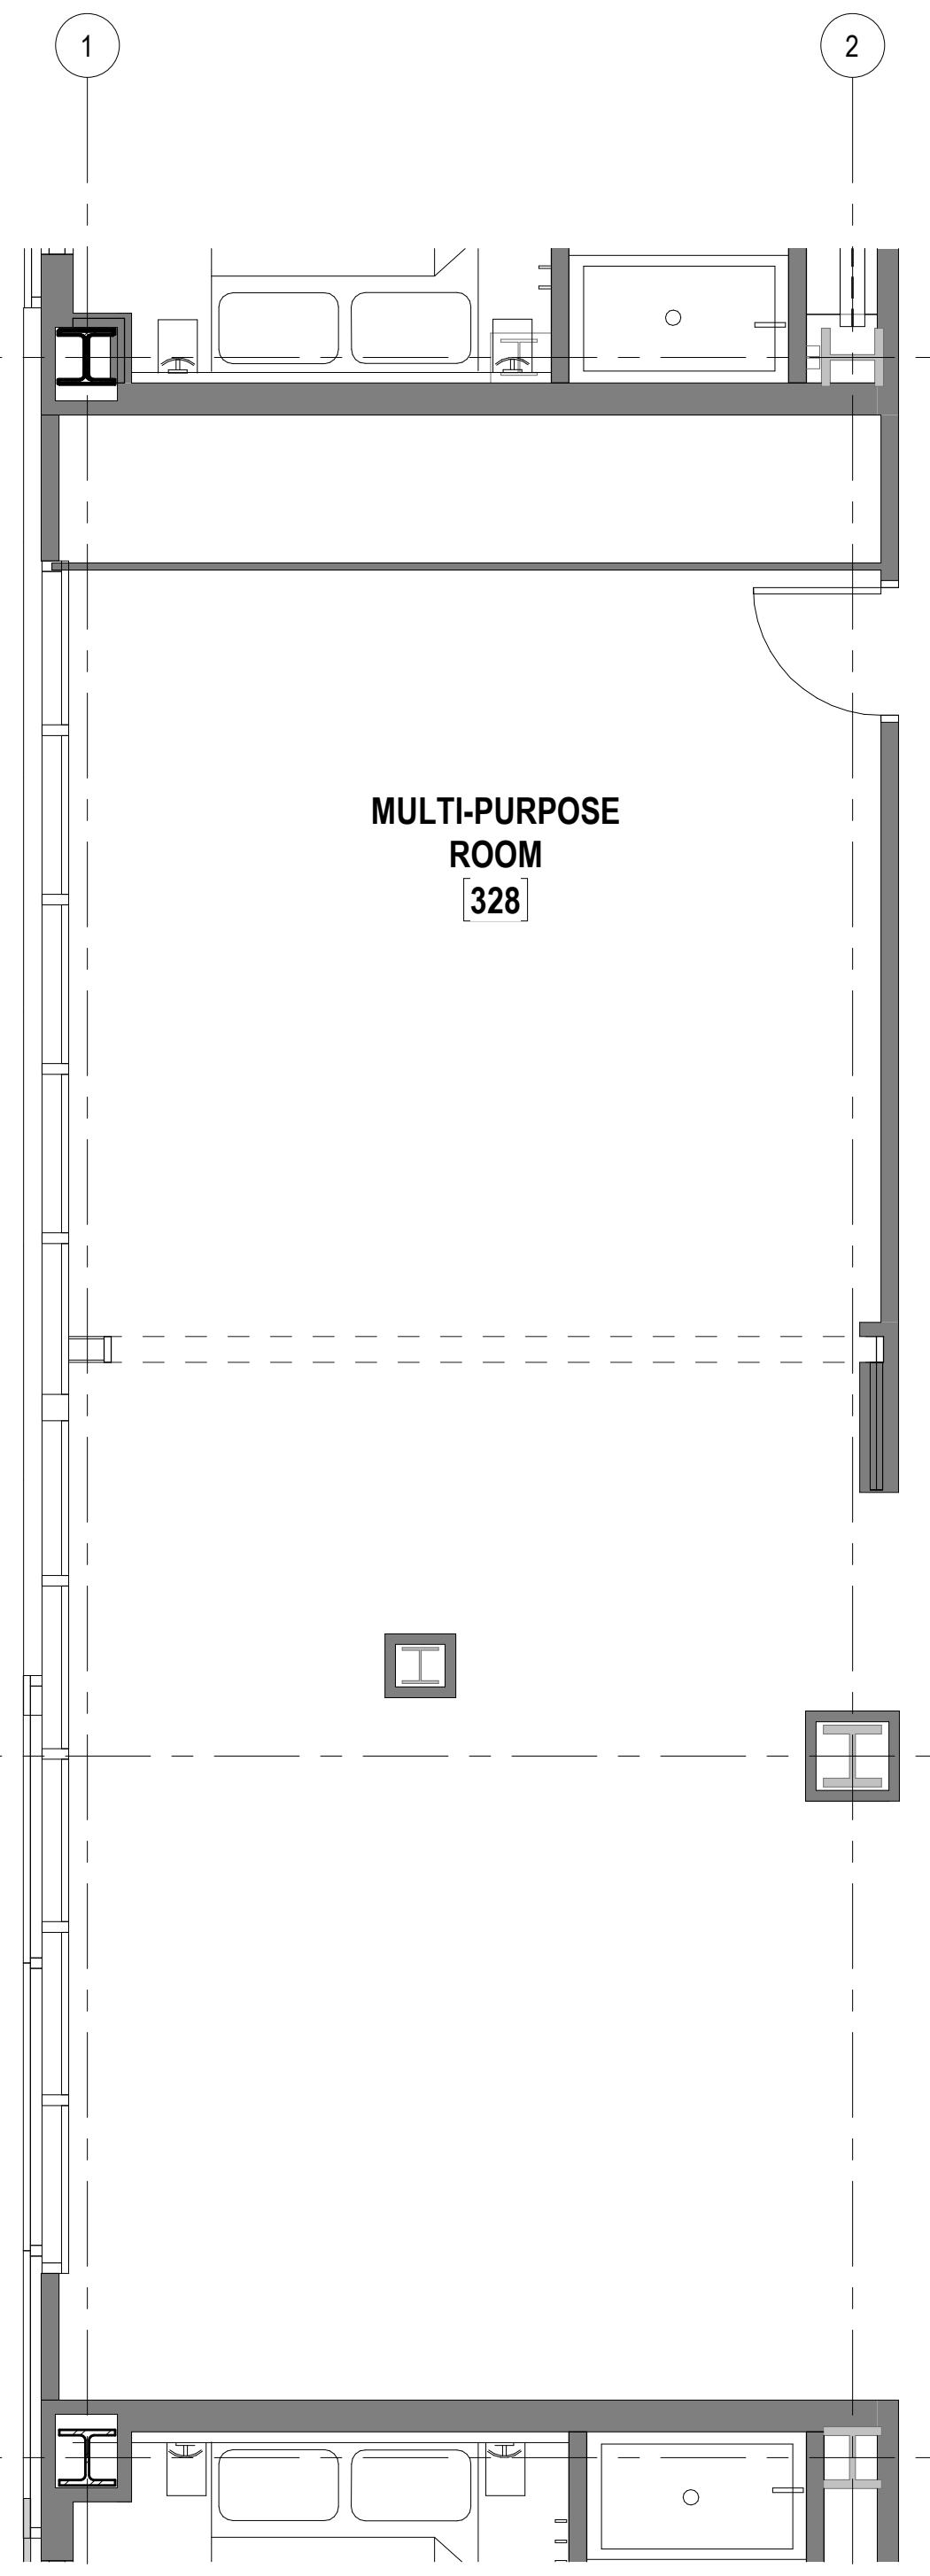

1 ENLARGED PLAN MULTIPURPOSE RM
SCALE: 1/4" = 1'-0"

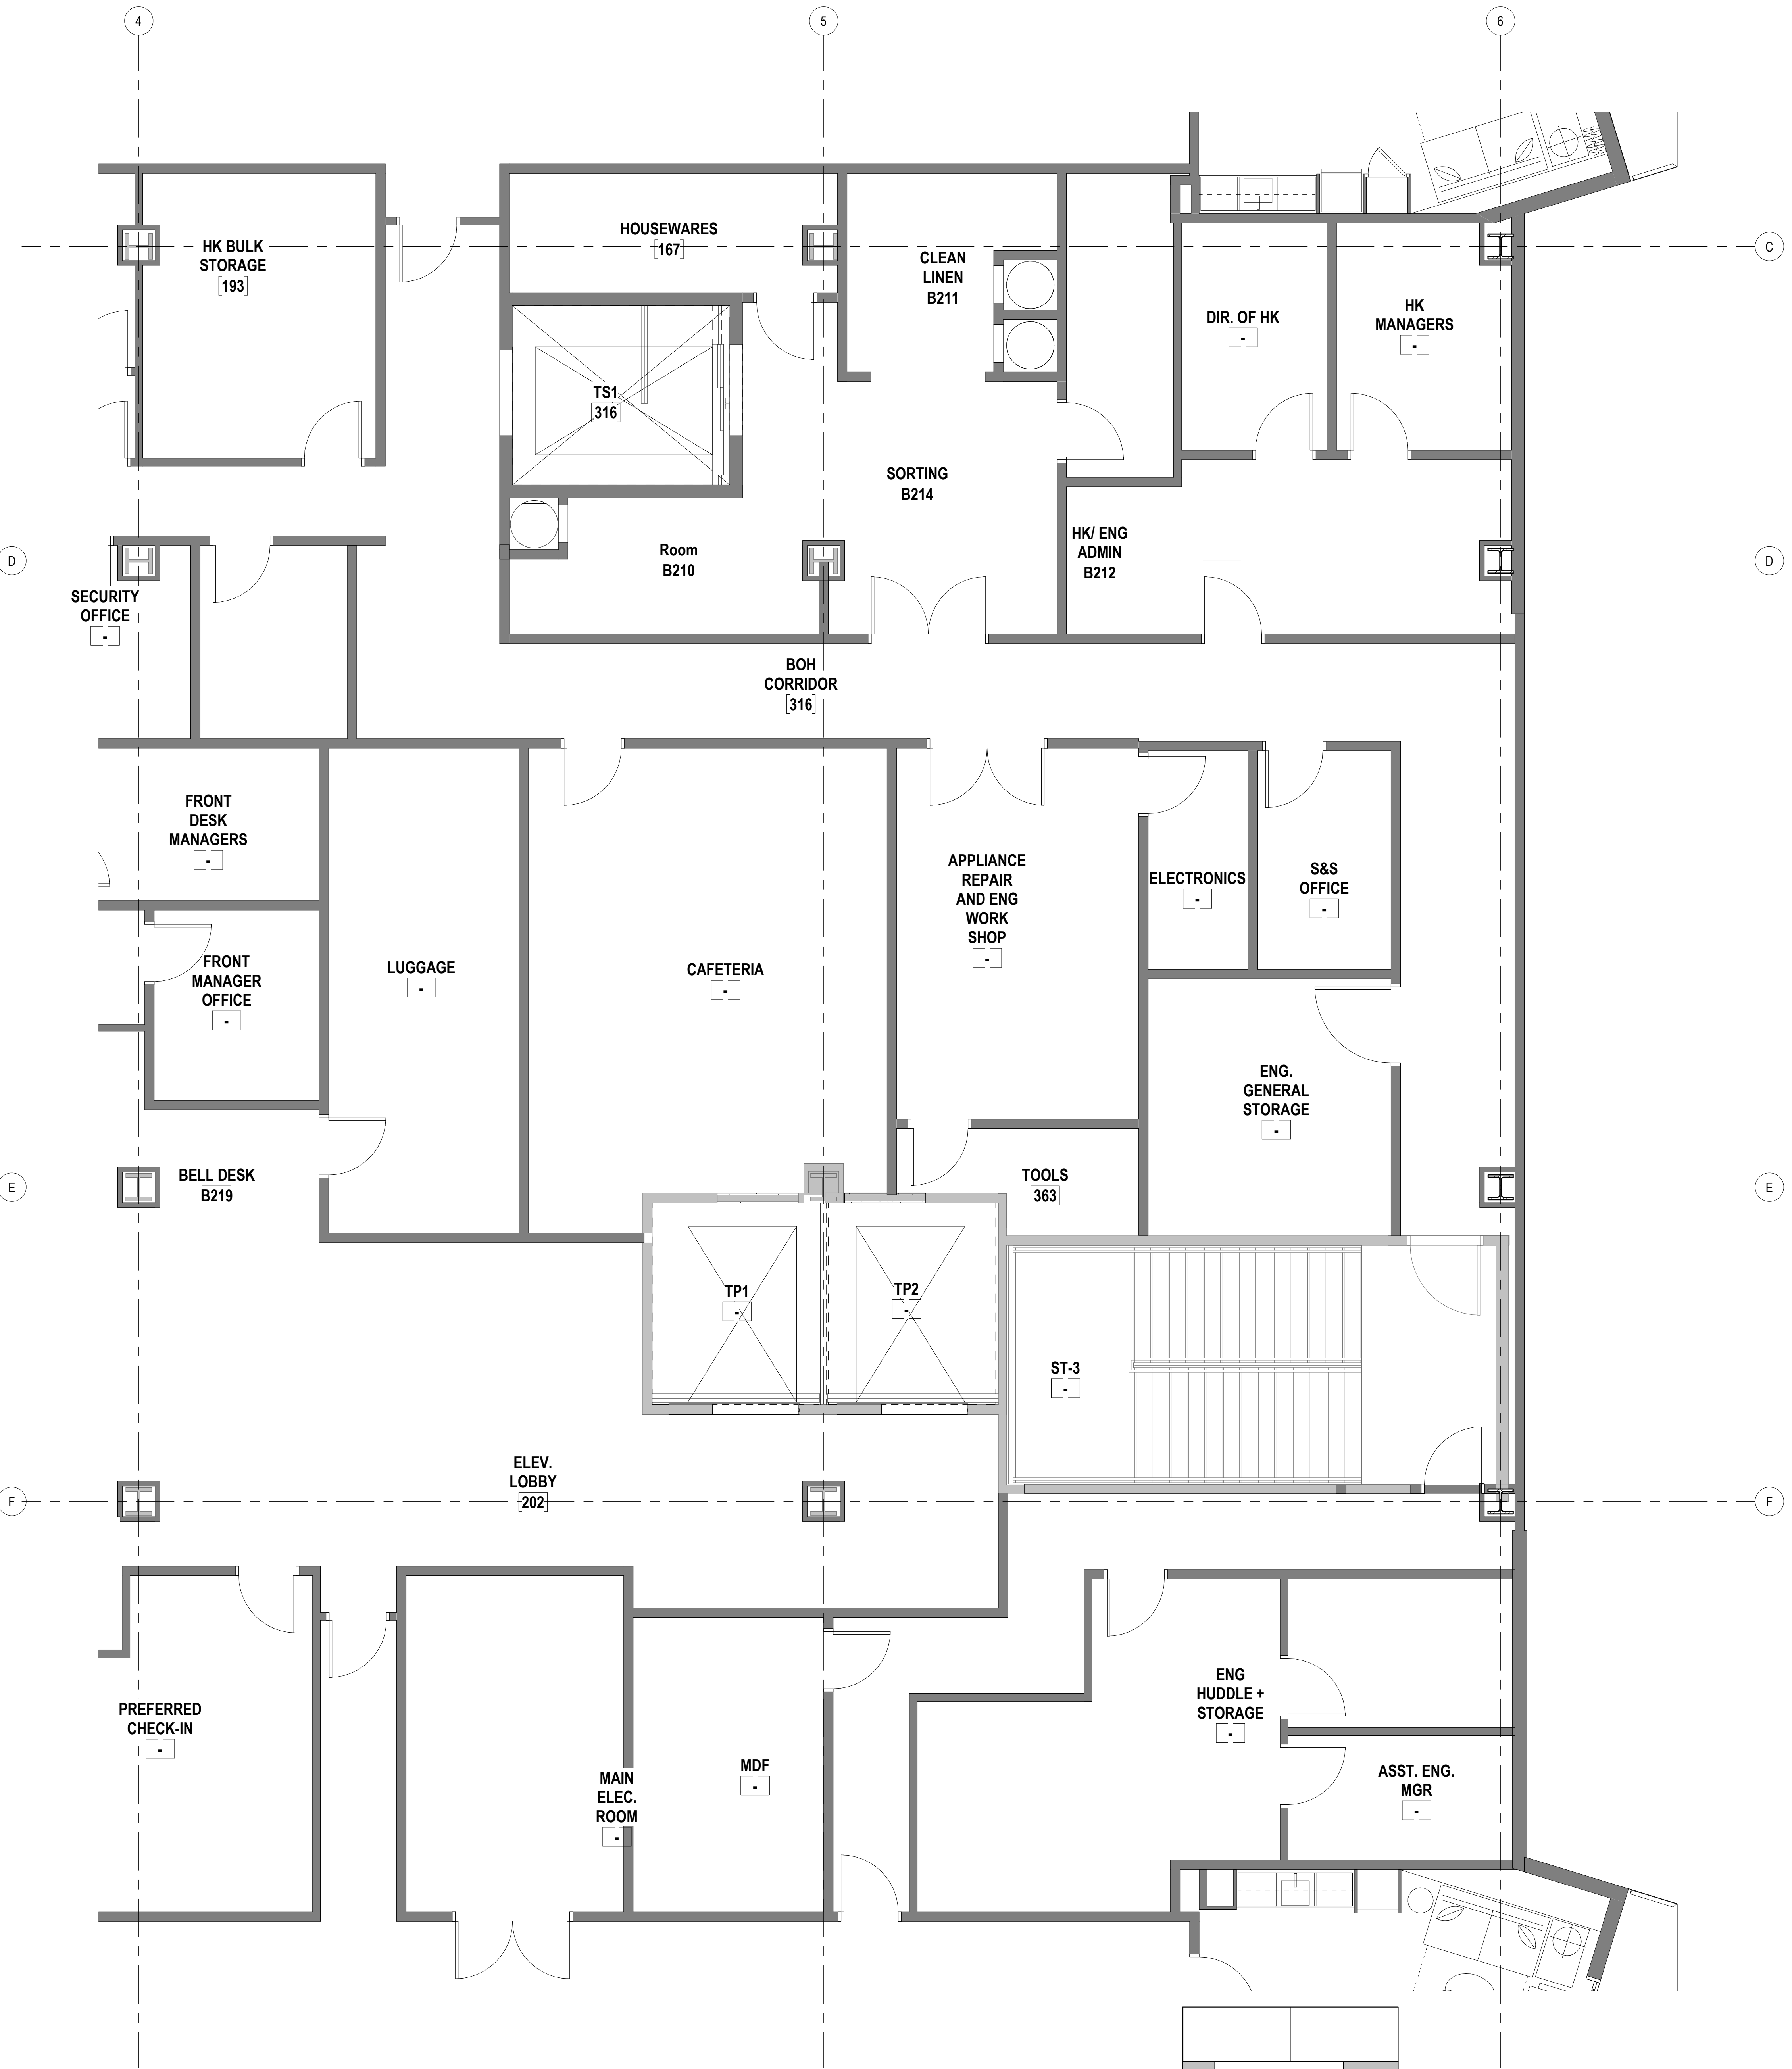

2 ENLARGED PLAN LOBBY / BOH B
SCALE: 1/4" = 1'-0"

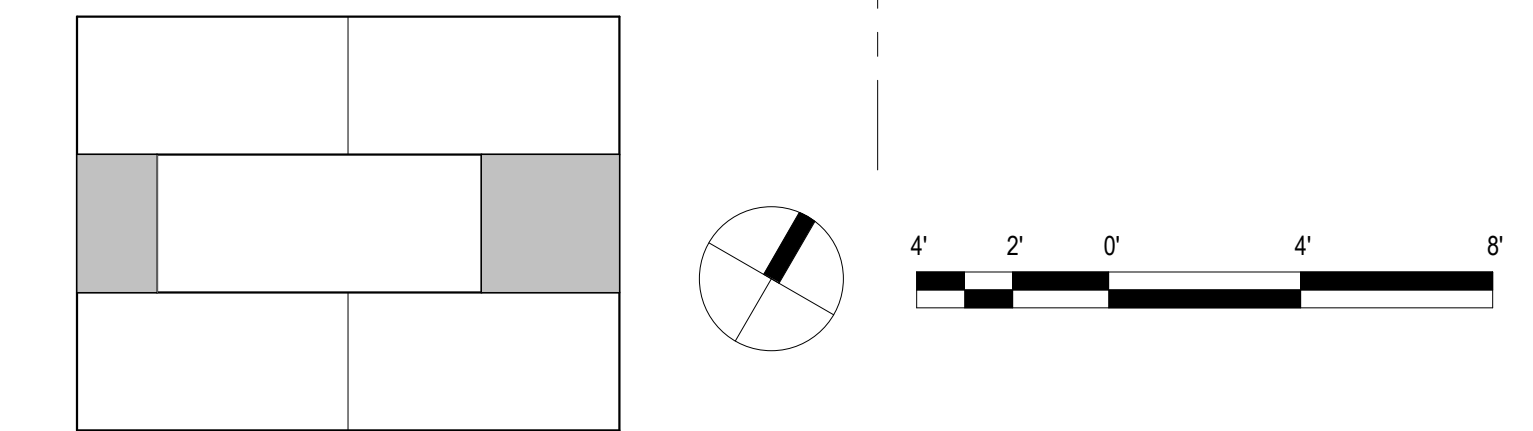

REVISIONS	Date	Description

**PROGRESS SCHEMATIC DESIGN
30% SUBMITTAL**

This work was prepared by me or under my supervision and construction of this project will be under my observation.

Supervision and Observation of this project as defined in Section 1.2 of the Hawaii Administrative Rules, Title 16, Chapter 115, Professional Engineers, Architects, Land Surveyors, and Landscape Architects.

License Expiration Date

PROJECT TITLE

SITE PLAN- LEVEL 1

FILENAME:

DRAWING TITLE
ENLARGED PLAN LOBBY / BOH B & MULTIPURPOSE RM


SCALE: 1/4" = 1'-0"

DRAWN BY: Author	CHECKED BY: Checker
---------------------	------------------------


PROJECT NO.	DRAWING NO.
-------------	-------------

SHEET ISSUE DATE: **A-135**

Type in Central File Path Here

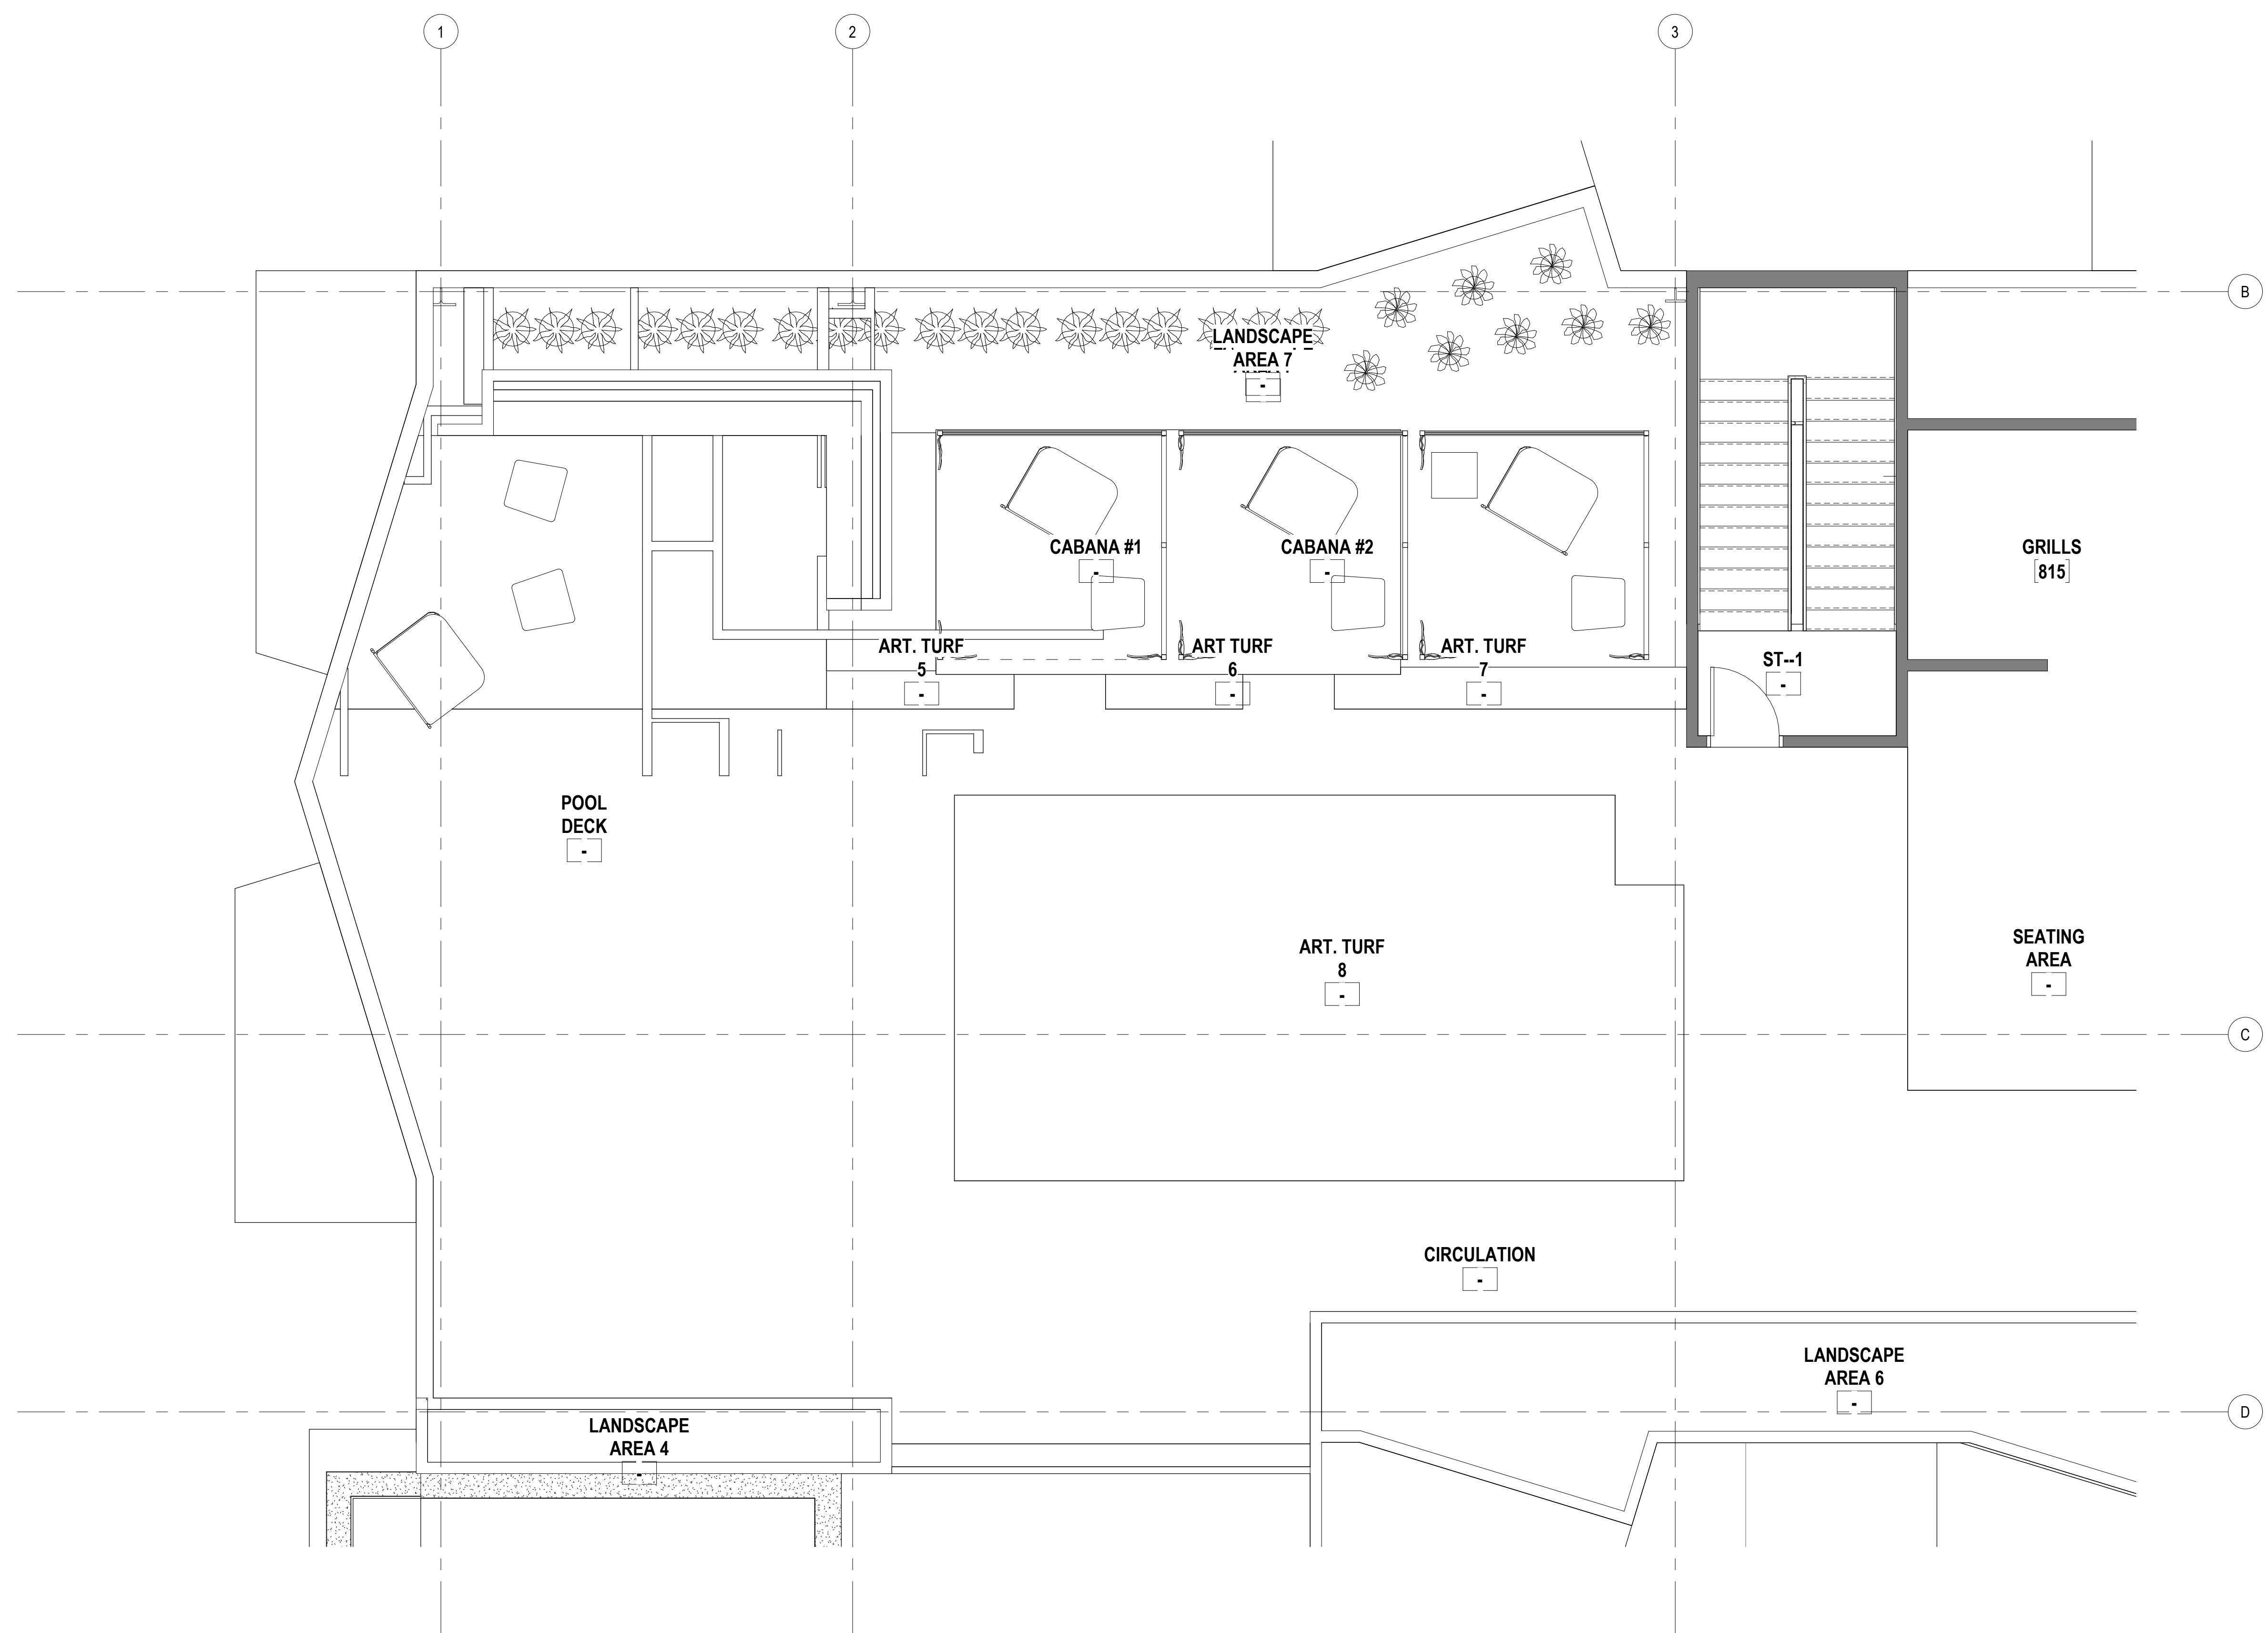

1 ENLARGED PLAN DECK 5
SCALE: 1/4" = 1'-0"

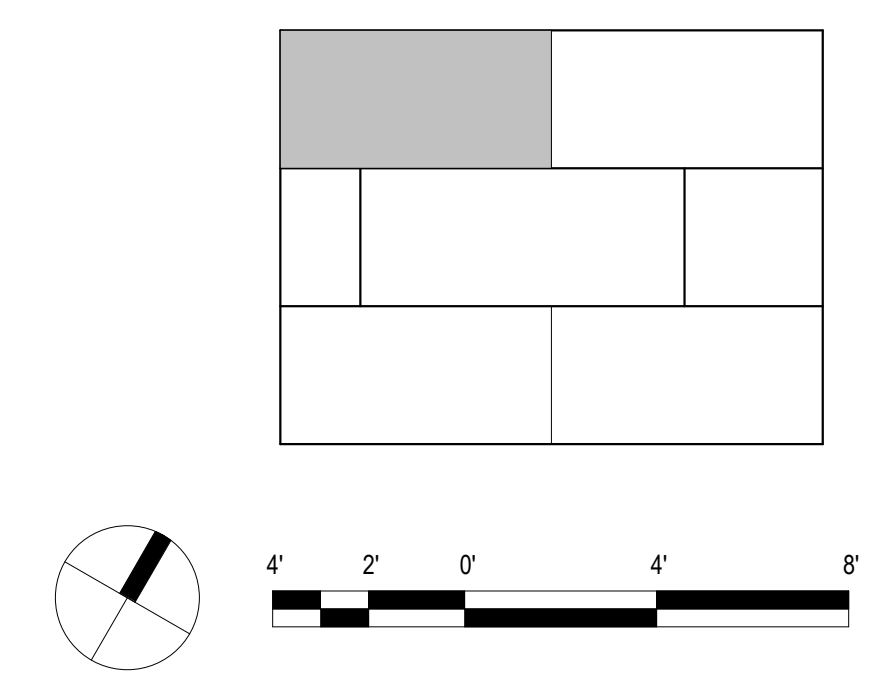

REVISIONS	Date	Description
-----------	------	-------------

**PROGRESS SCHEMATIC DESIGN
30% SUBMITTAL**

This work was prepared by me or under my supervision and construction of this project will be under my observation.

Supervision and Observation of this project as defined in Section 1.2 of the Hawaii Administrative Rules, Title 16, Chapter 115, Professional Engineers, Architects, Land Surveyors, and Landscape Architects.

License Expiration Date

PROJECT TITLE

SITE PLAN- LEVEL 1

FILENAME:

DRAWING TITLE
ENLARGED PLAN DECK 5


SCALE: 1/4" = 1'-0"

DRAWN BY: Author	CHECKED BY: Checker
----------------------------	-------------------------------


PROJECT NO.	DRAWING NO.
-------------	-------------

SHEET ISSUE DATE:	A-136
-------------------	--------------

Type in Central File Path Here

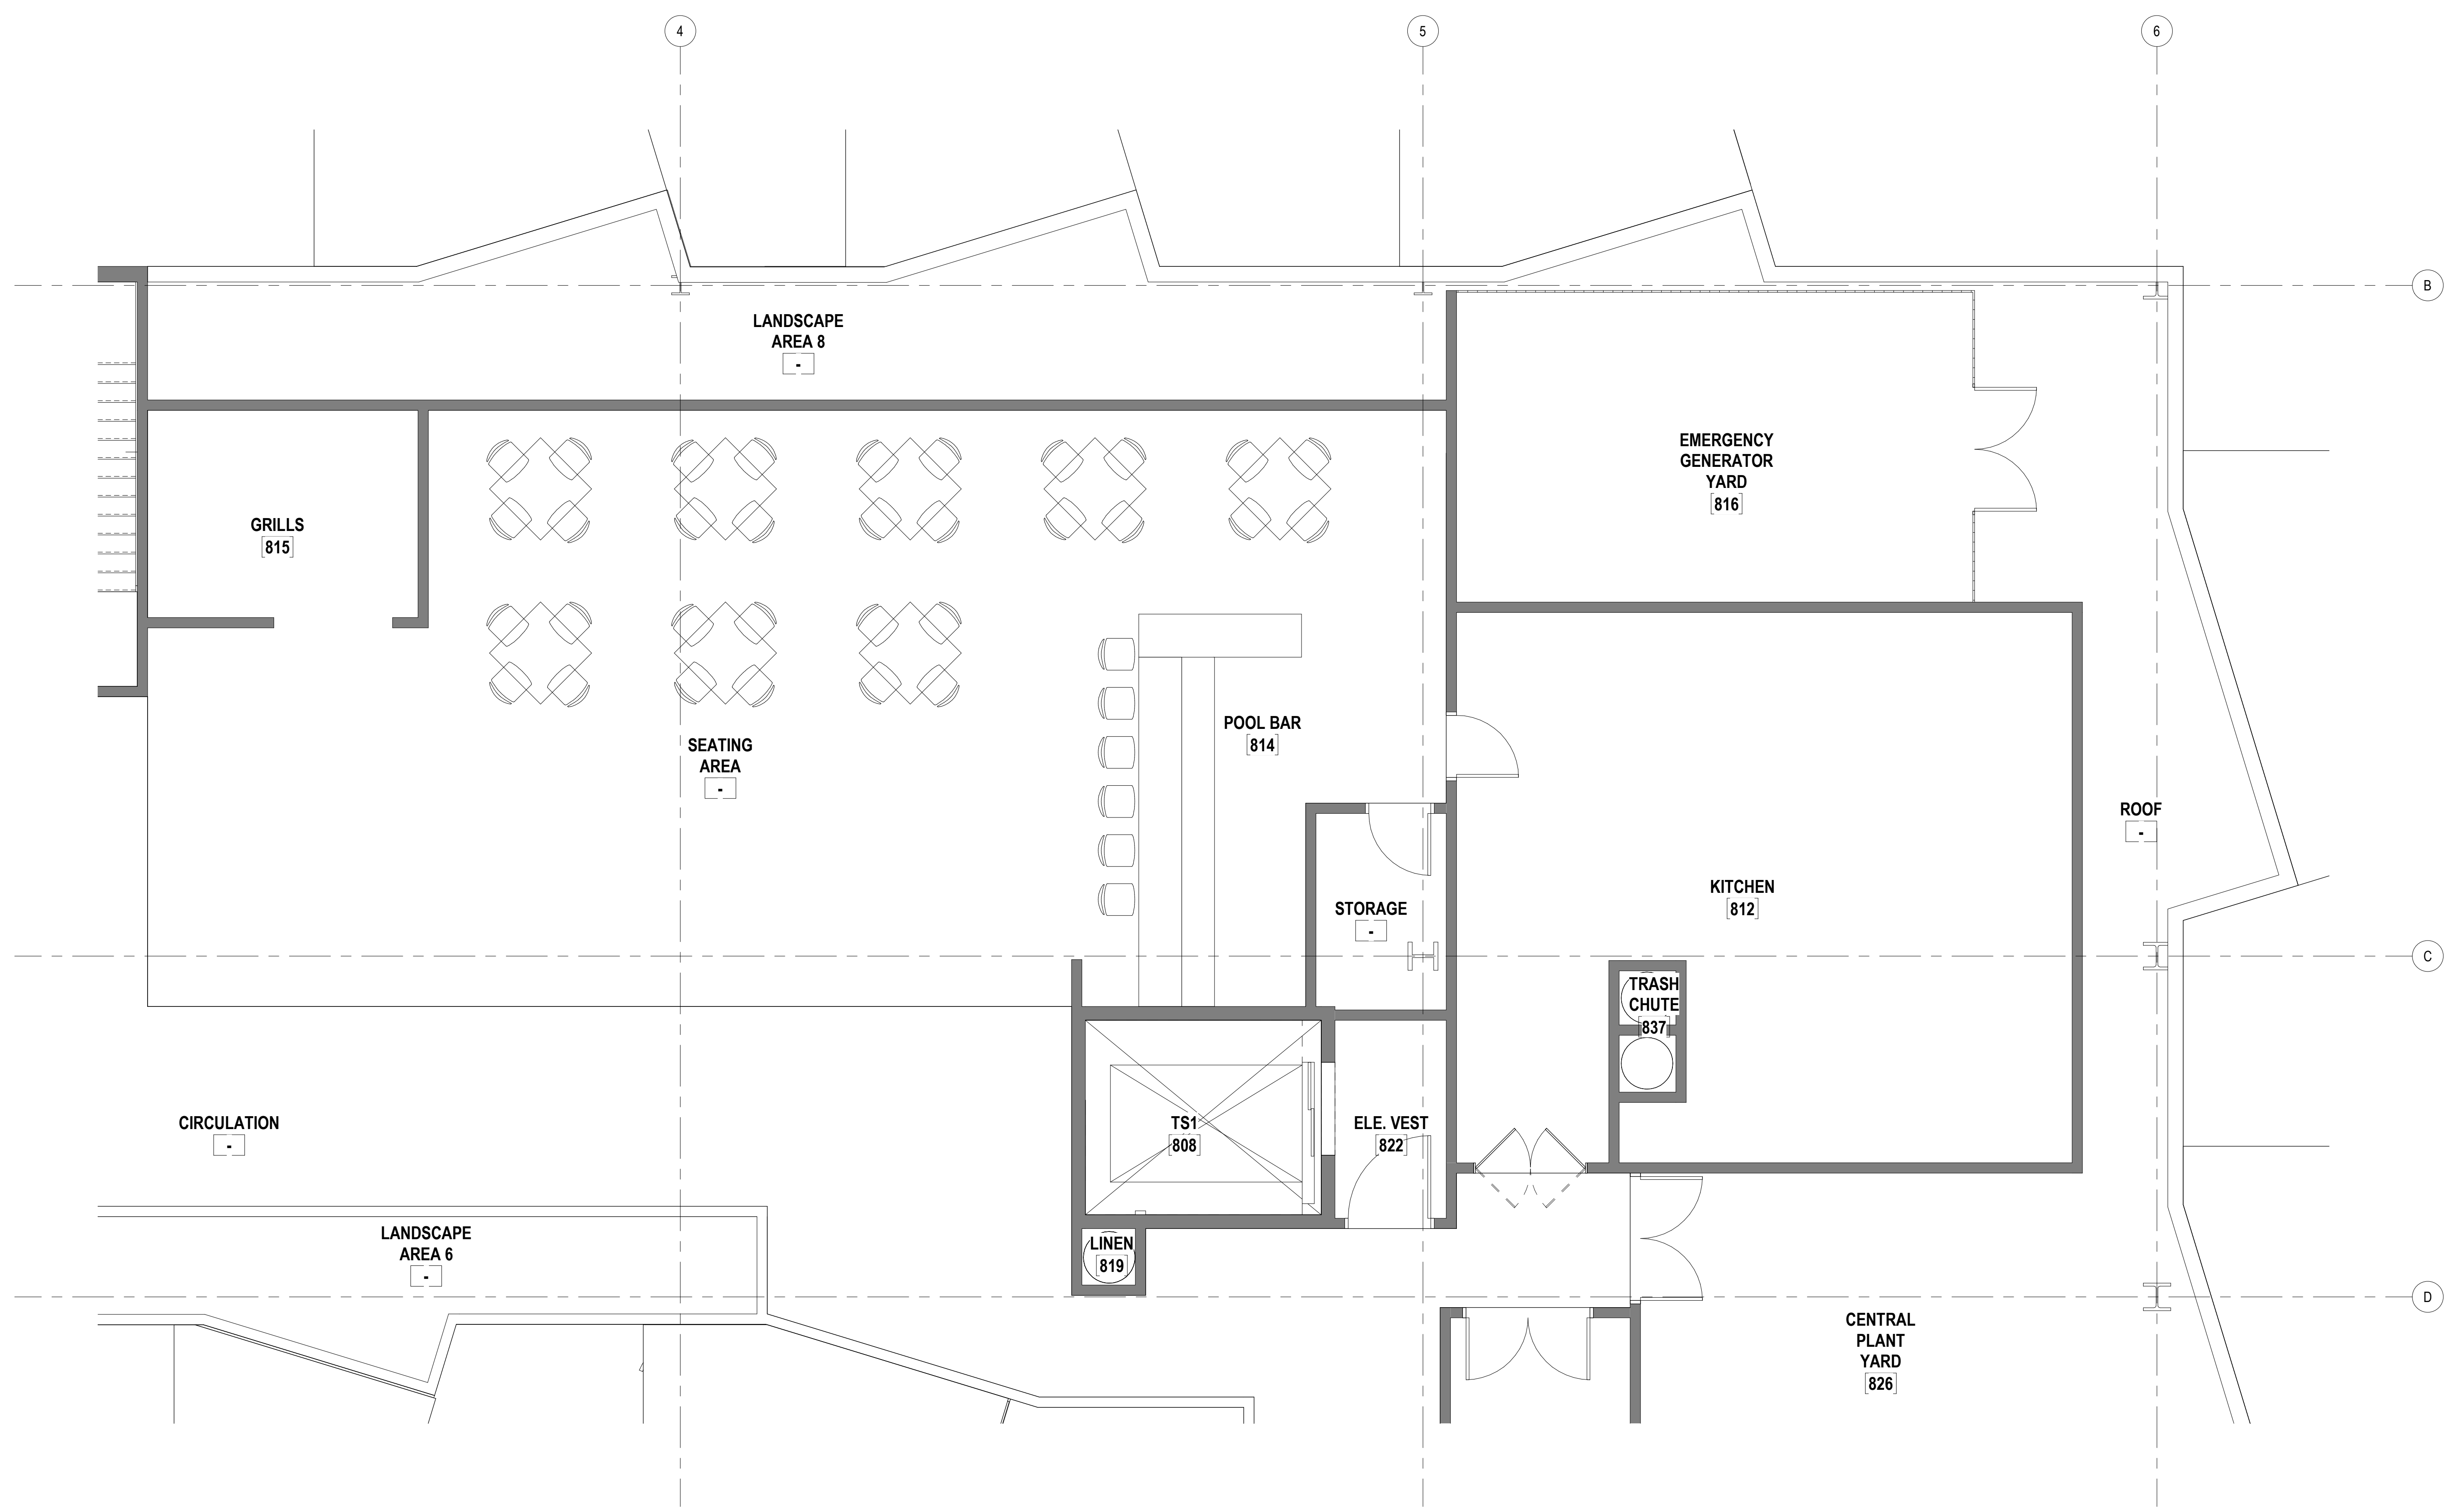

1 ENLARGED PLAN POOL BAR / KITCHEN
SCALE: 1/4" = 1'-0"

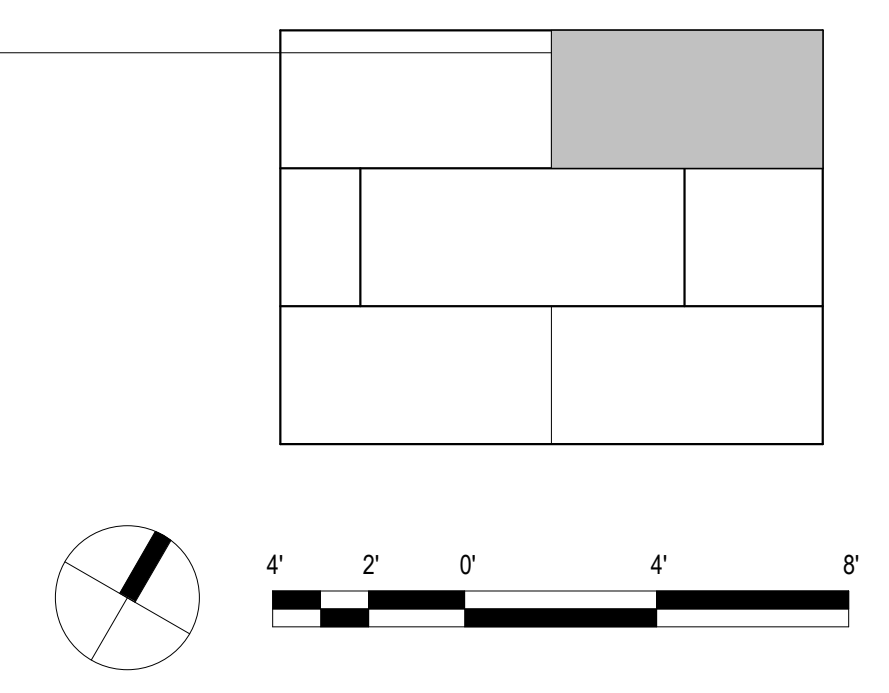

REVISIONS	Date	Description

**PROGRESS SCHEMATIC DESIGN
30% SUBMITTAL**

This work was prepared by me or under my supervision and construction of this project will be under my observation.

Supervision and Observation of this project as defined in Section 1.2 of the Hawaii Administrative Rules, Title 16, Chapter 115, Professional Engineers, Architects, Land Surveyors, and Landscape Architects.

License Expiration Date

PROJECT TITLE

SITE PLAN- LEVEL 1

FILENAME:

DRAWING TITLE

ENLARGED PLAN POOL BAR / KITCHEN


SCALE: 1/4" = 1'-0"

DRAWN BY: Author	CHECKED BY: Checker
----------------------------	-------------------------------


PROJECT NO.	DRAWING NO.
-------------	-------------

SHEET ISSUE DATE:	A-137
-------------------	--------------

Type in Central File Path Here

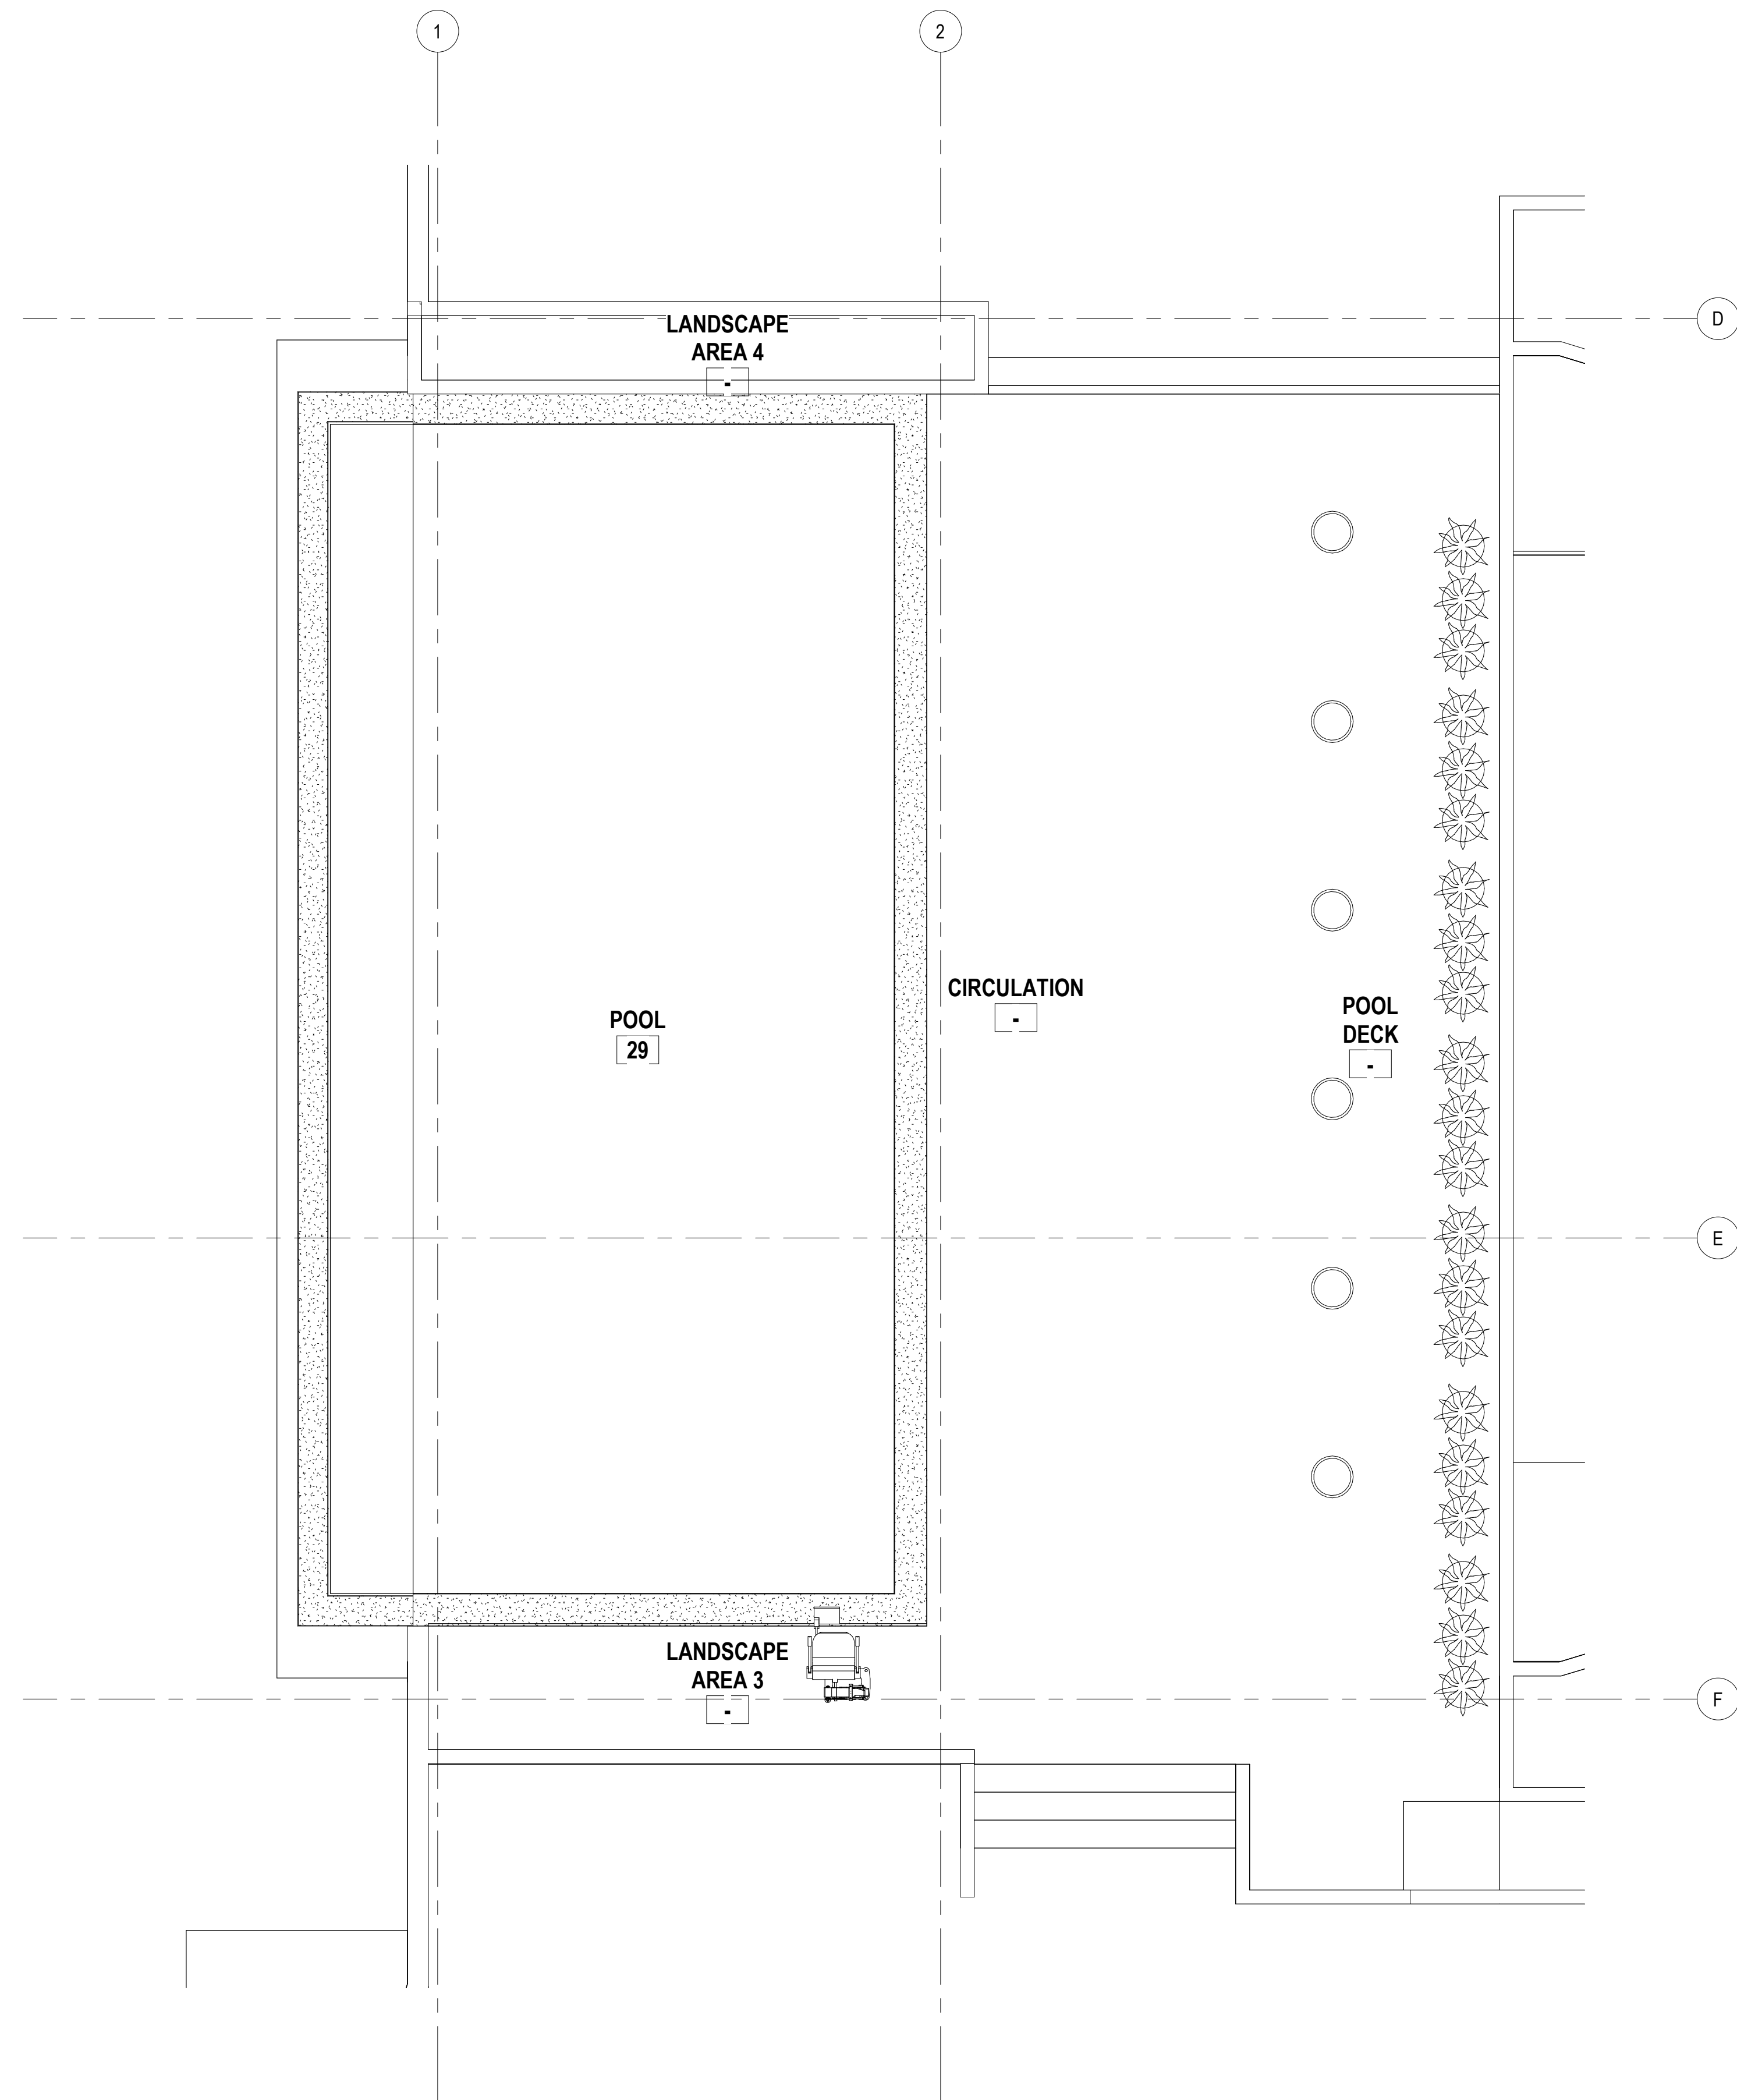

1 ENLARGED PLAN POOL DECK
SCALE: 1/4" = 1'-0"

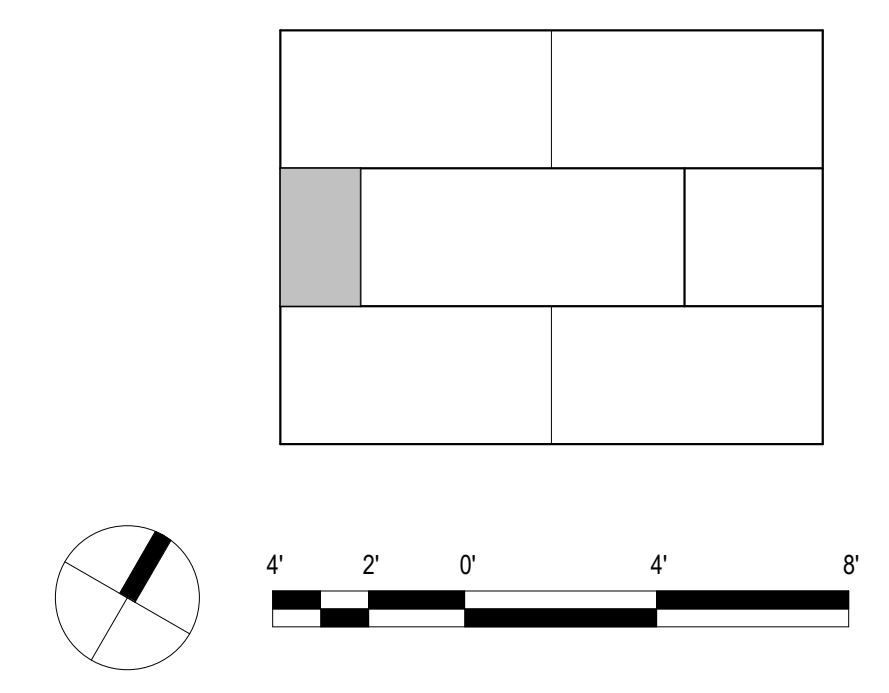

REVISIONS
Date Description

#	Date	Description

**PROGRESS SCHEMATIC DESIGN
30% SUBMITTAL**

This work was prepared by me or under my supervision and construction of this project will be under my observation.

Supervision and Observation of this project as defined in Section 1.2 of the Hawaii Administrative Rules, Title 16, Chapter 115, Professional Engineers, Architects, Land Surveyors, and Landscape Architects.

License Expiration Date

PROJECT TITLE

SITE PLAN- LEVEL 1

FILENAME:

DRAWING TITLE

ENLARGED PLAN POOL DECK


SCALE: 1/4" = 1'-0"

DRAWN BY: Author	CHECKED BY: Checker
---------------------	------------------------


PROJECT NO.	DRAWING NO.
-------------	-------------

SHEET ISSUE DATE:	A-138
-------------------	--------------

Type in Central File Path Here

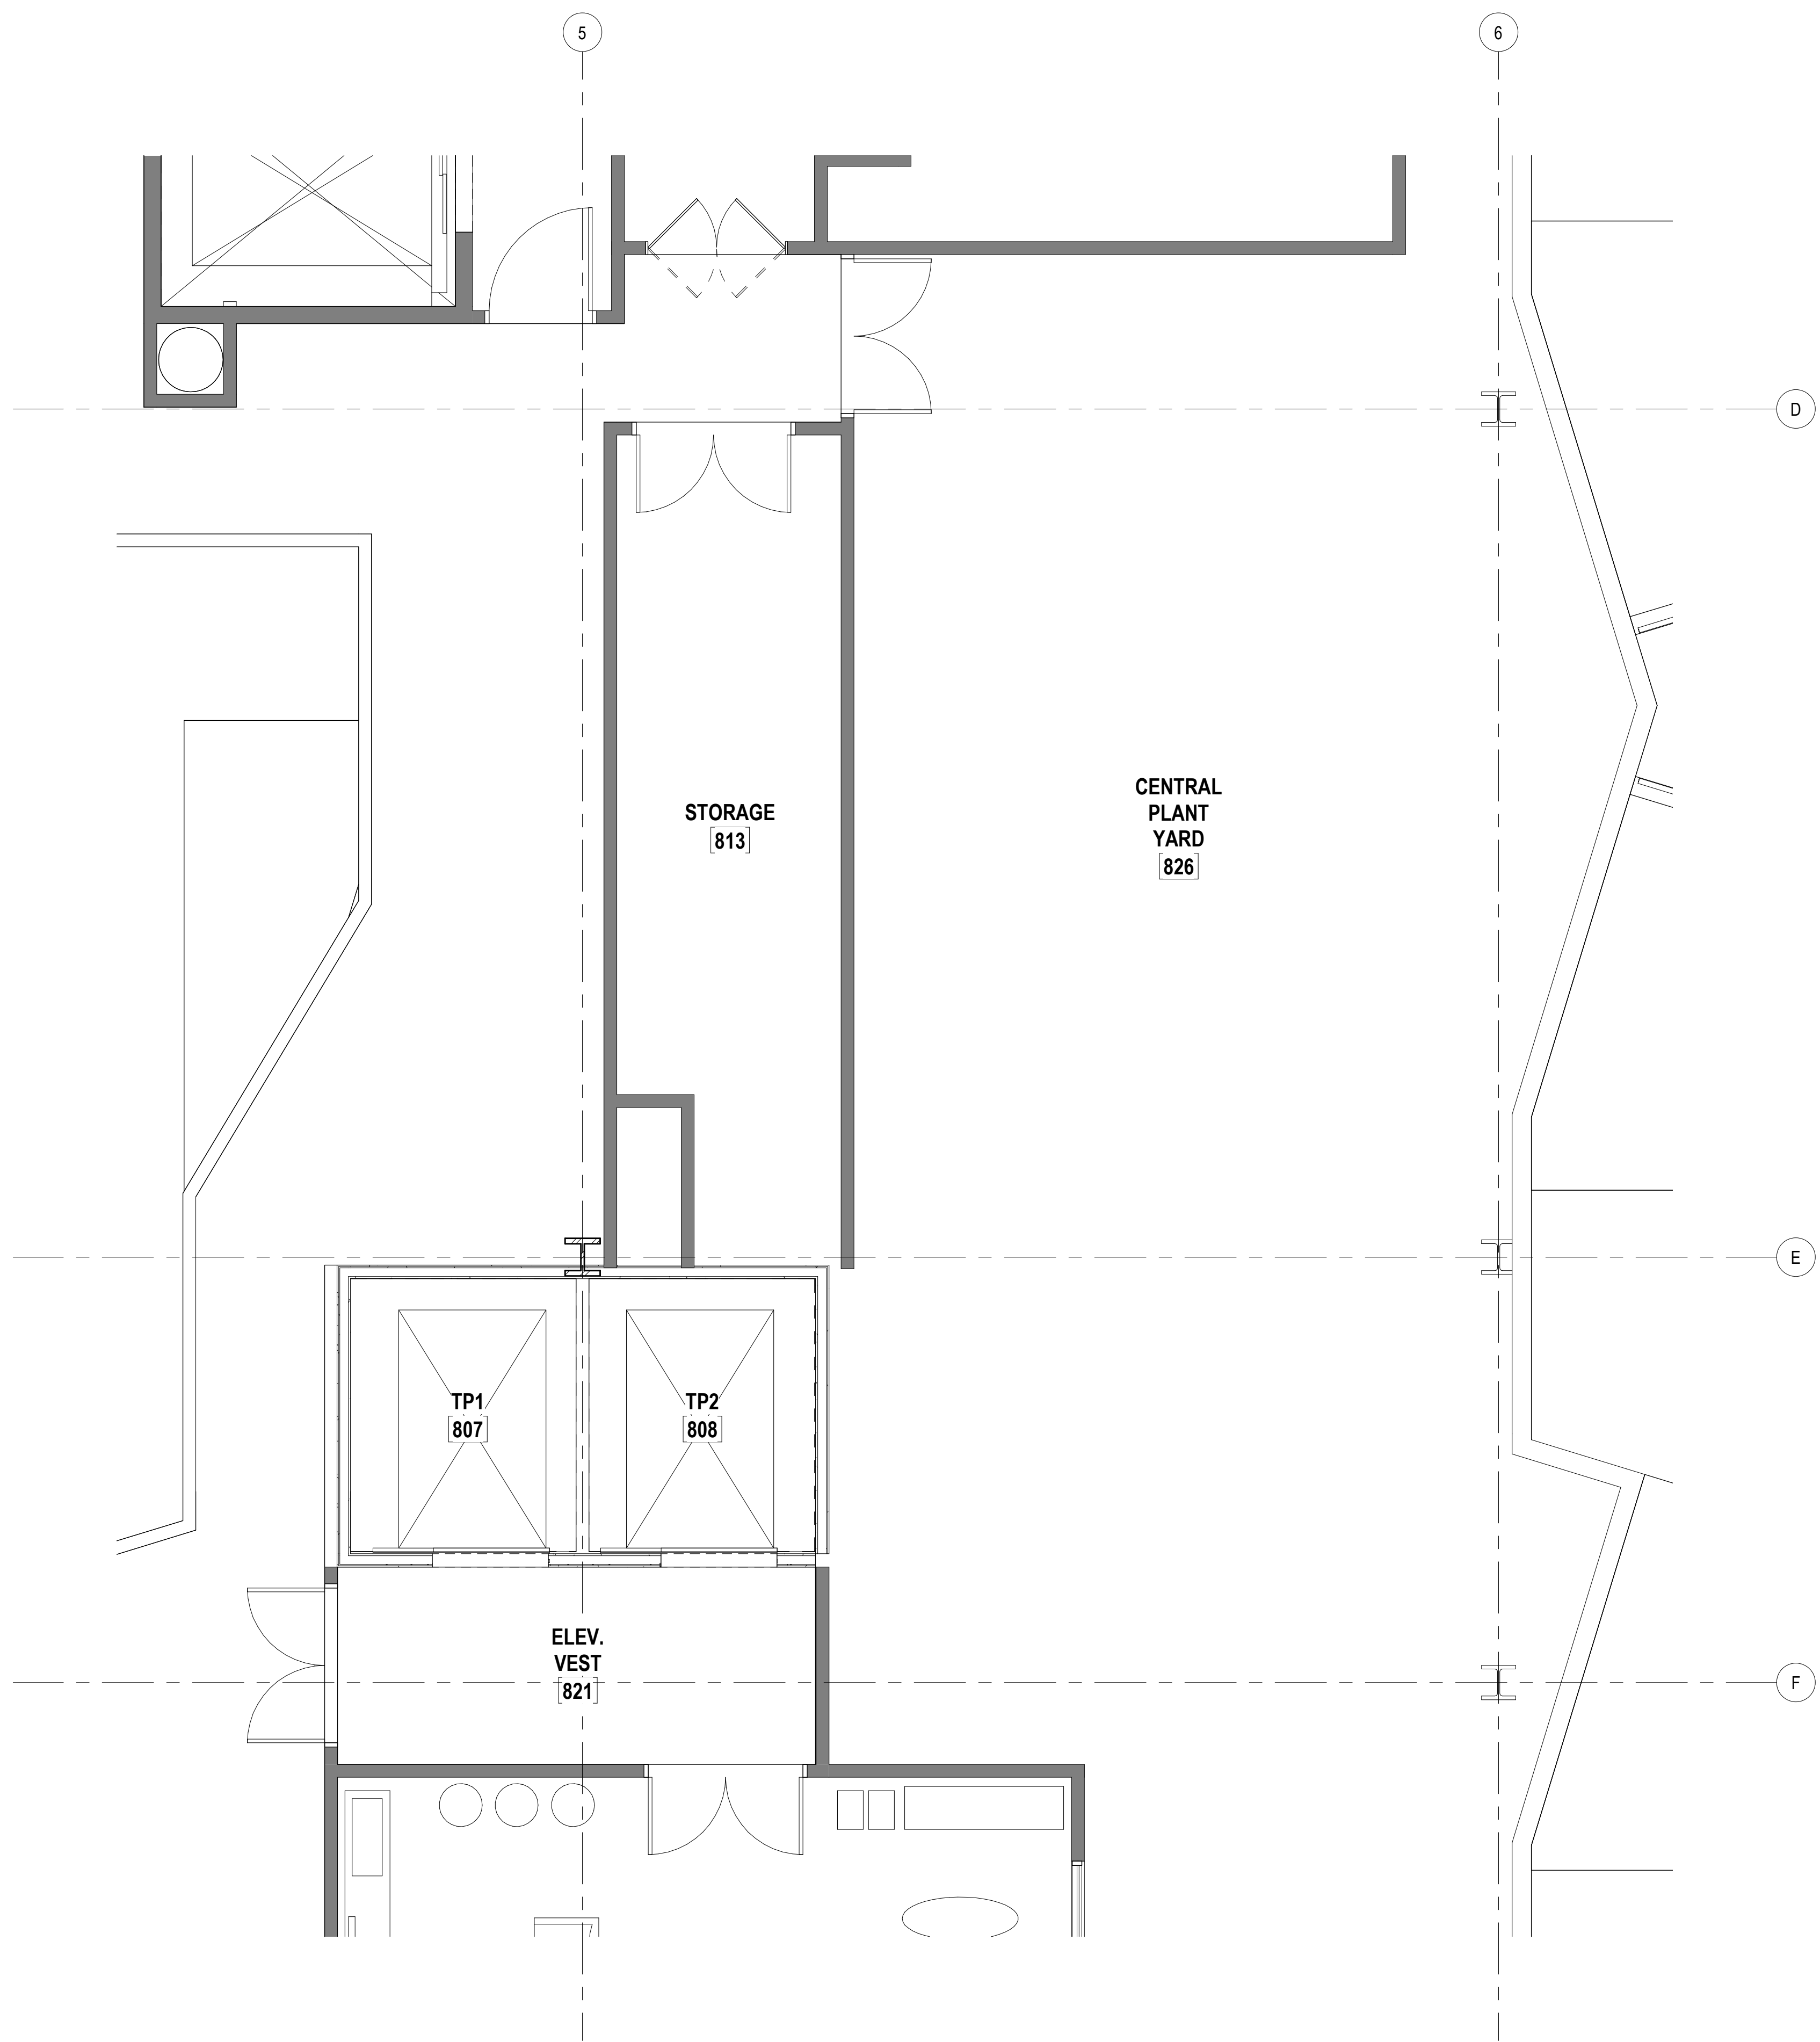

1 ENLARGED PLAN STORAGE / CENTRAL PLANT
SCALE: 1/4" = 1'-0"

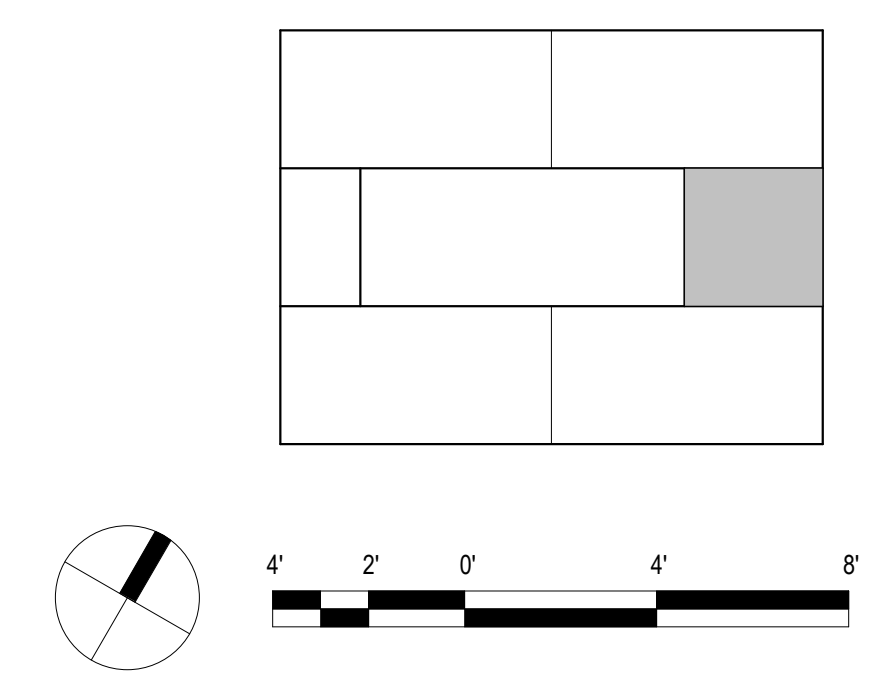

REVISIONS

#	Date	Description

**PROGRESS SCHEMATIC DESIGN
 30% SUBMITTAL**

This work was prepared by me or under my supervision and construction of this project will be under my observation.
 Supervision and Observation of this project as defined in Section 1.2 of the Hawaii Administrative Rules, Title 16, Chapter 115, Professional Engineers, Architects, Land Surveyors, and Landscape Architects.
 License Expiration Date: _____

PROJECT TITLE

SITE PLAN- LEVEL 1

FILENAME:

DRAWING TITLE
ENLARGED PLAN STORAGE / CENTRAL PLANT


SCALE: 1/4" = 1'-0"

DRAWN BY: Author	CHECKED BY: Checker
----------------------------	-------------------------------

PROJECT NO.	DRAWING NO.
-------------	-------------

SHEET ISSUE DATE:	A-139
-------------------	--------------

Type in Central File Path Here

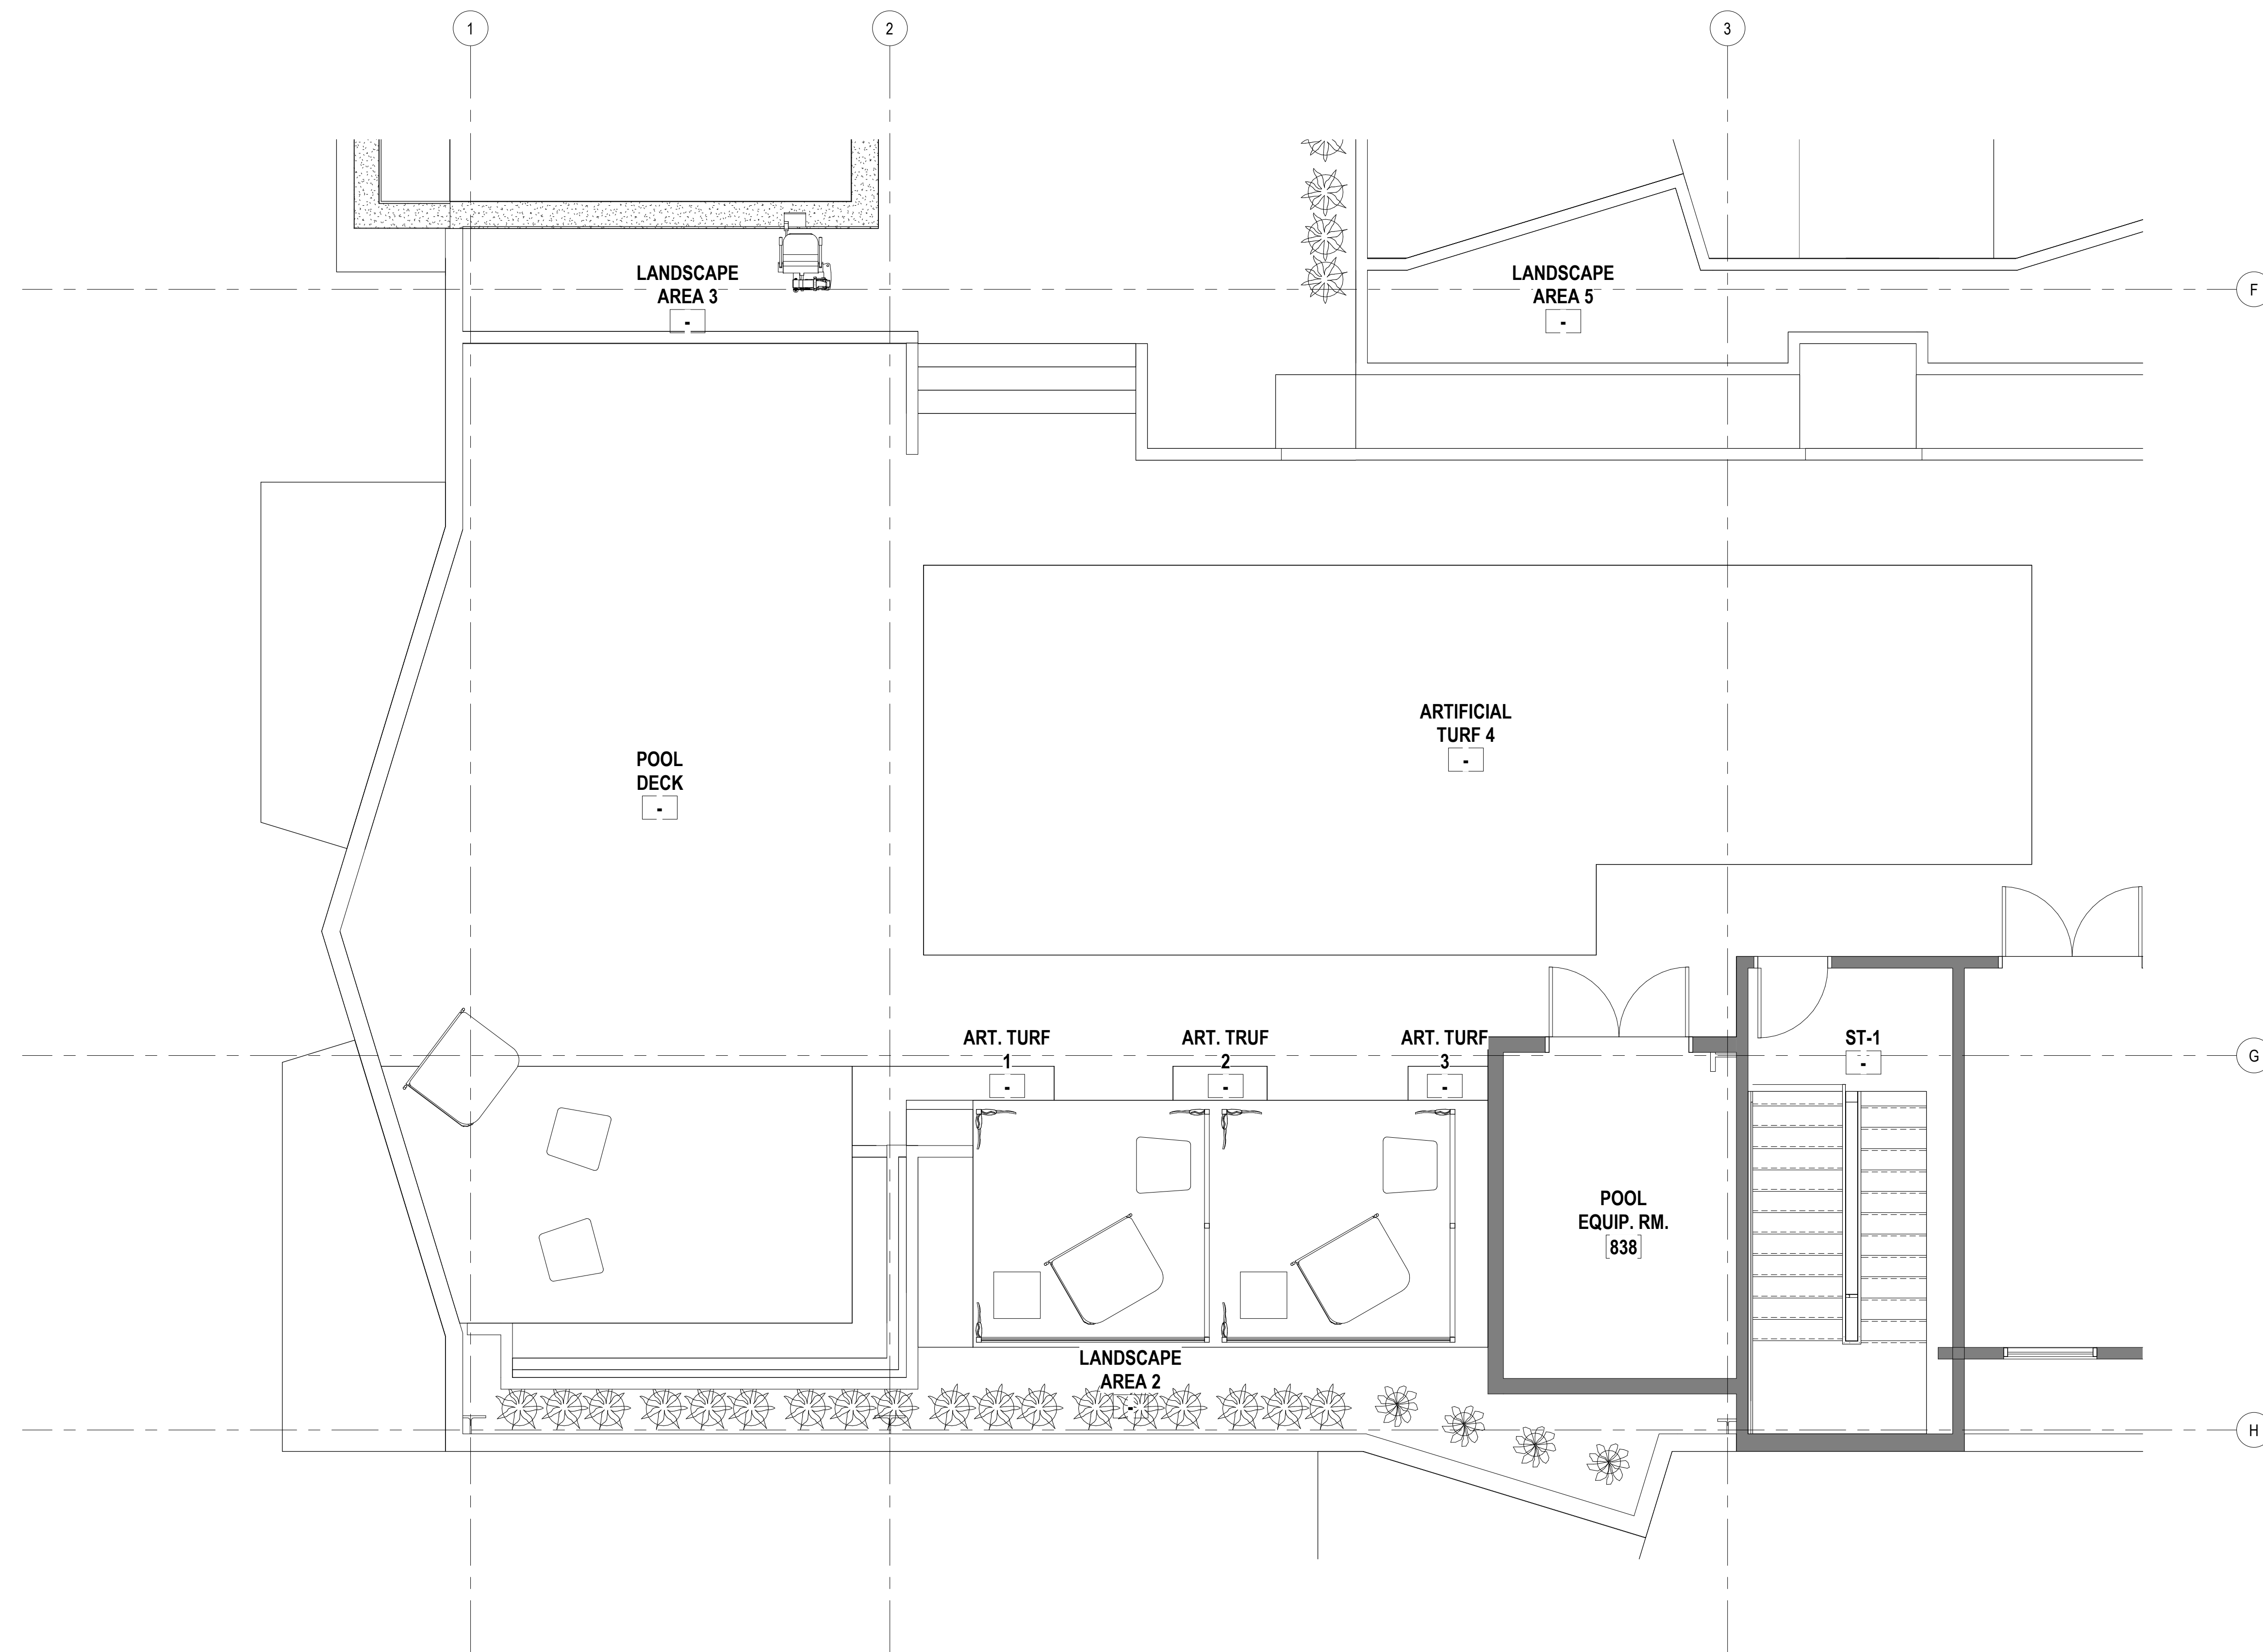

1 ENLARGED PLAN DECK 4
SCALE: 1/4" = 1'-0"

REVISIONS	Date	Description

**PROGRESS SCHEMATIC DESIGN
30% SUBMITTAL**

This work was prepared by me or under my supervision and construction of this project will be under my observation.

Supervision and Observation of this project as defined in Section 1.2 of the Hawaii Administrative Rules, Title 16, Chapter 115, Professional Engineers, Architects, Land Surveyors, and Landscape Architects.

License Expiration Date

PROJECT TITLE

SITE PLAN- LEVEL 1

FILENAME:

DRAWING TITLE
ENLARGED PLAN DECK 4


SCALE: 1/4" = 1'-0"

DRAWN BY: Author	CHECKED BY: Checker
----------------------------	-------------------------------


PROJECT NO.	DRAWING NO.
-------------	-------------

SHEET ISSUE DATE:	A-140
-------------------	--------------

Type in Central File Path Here

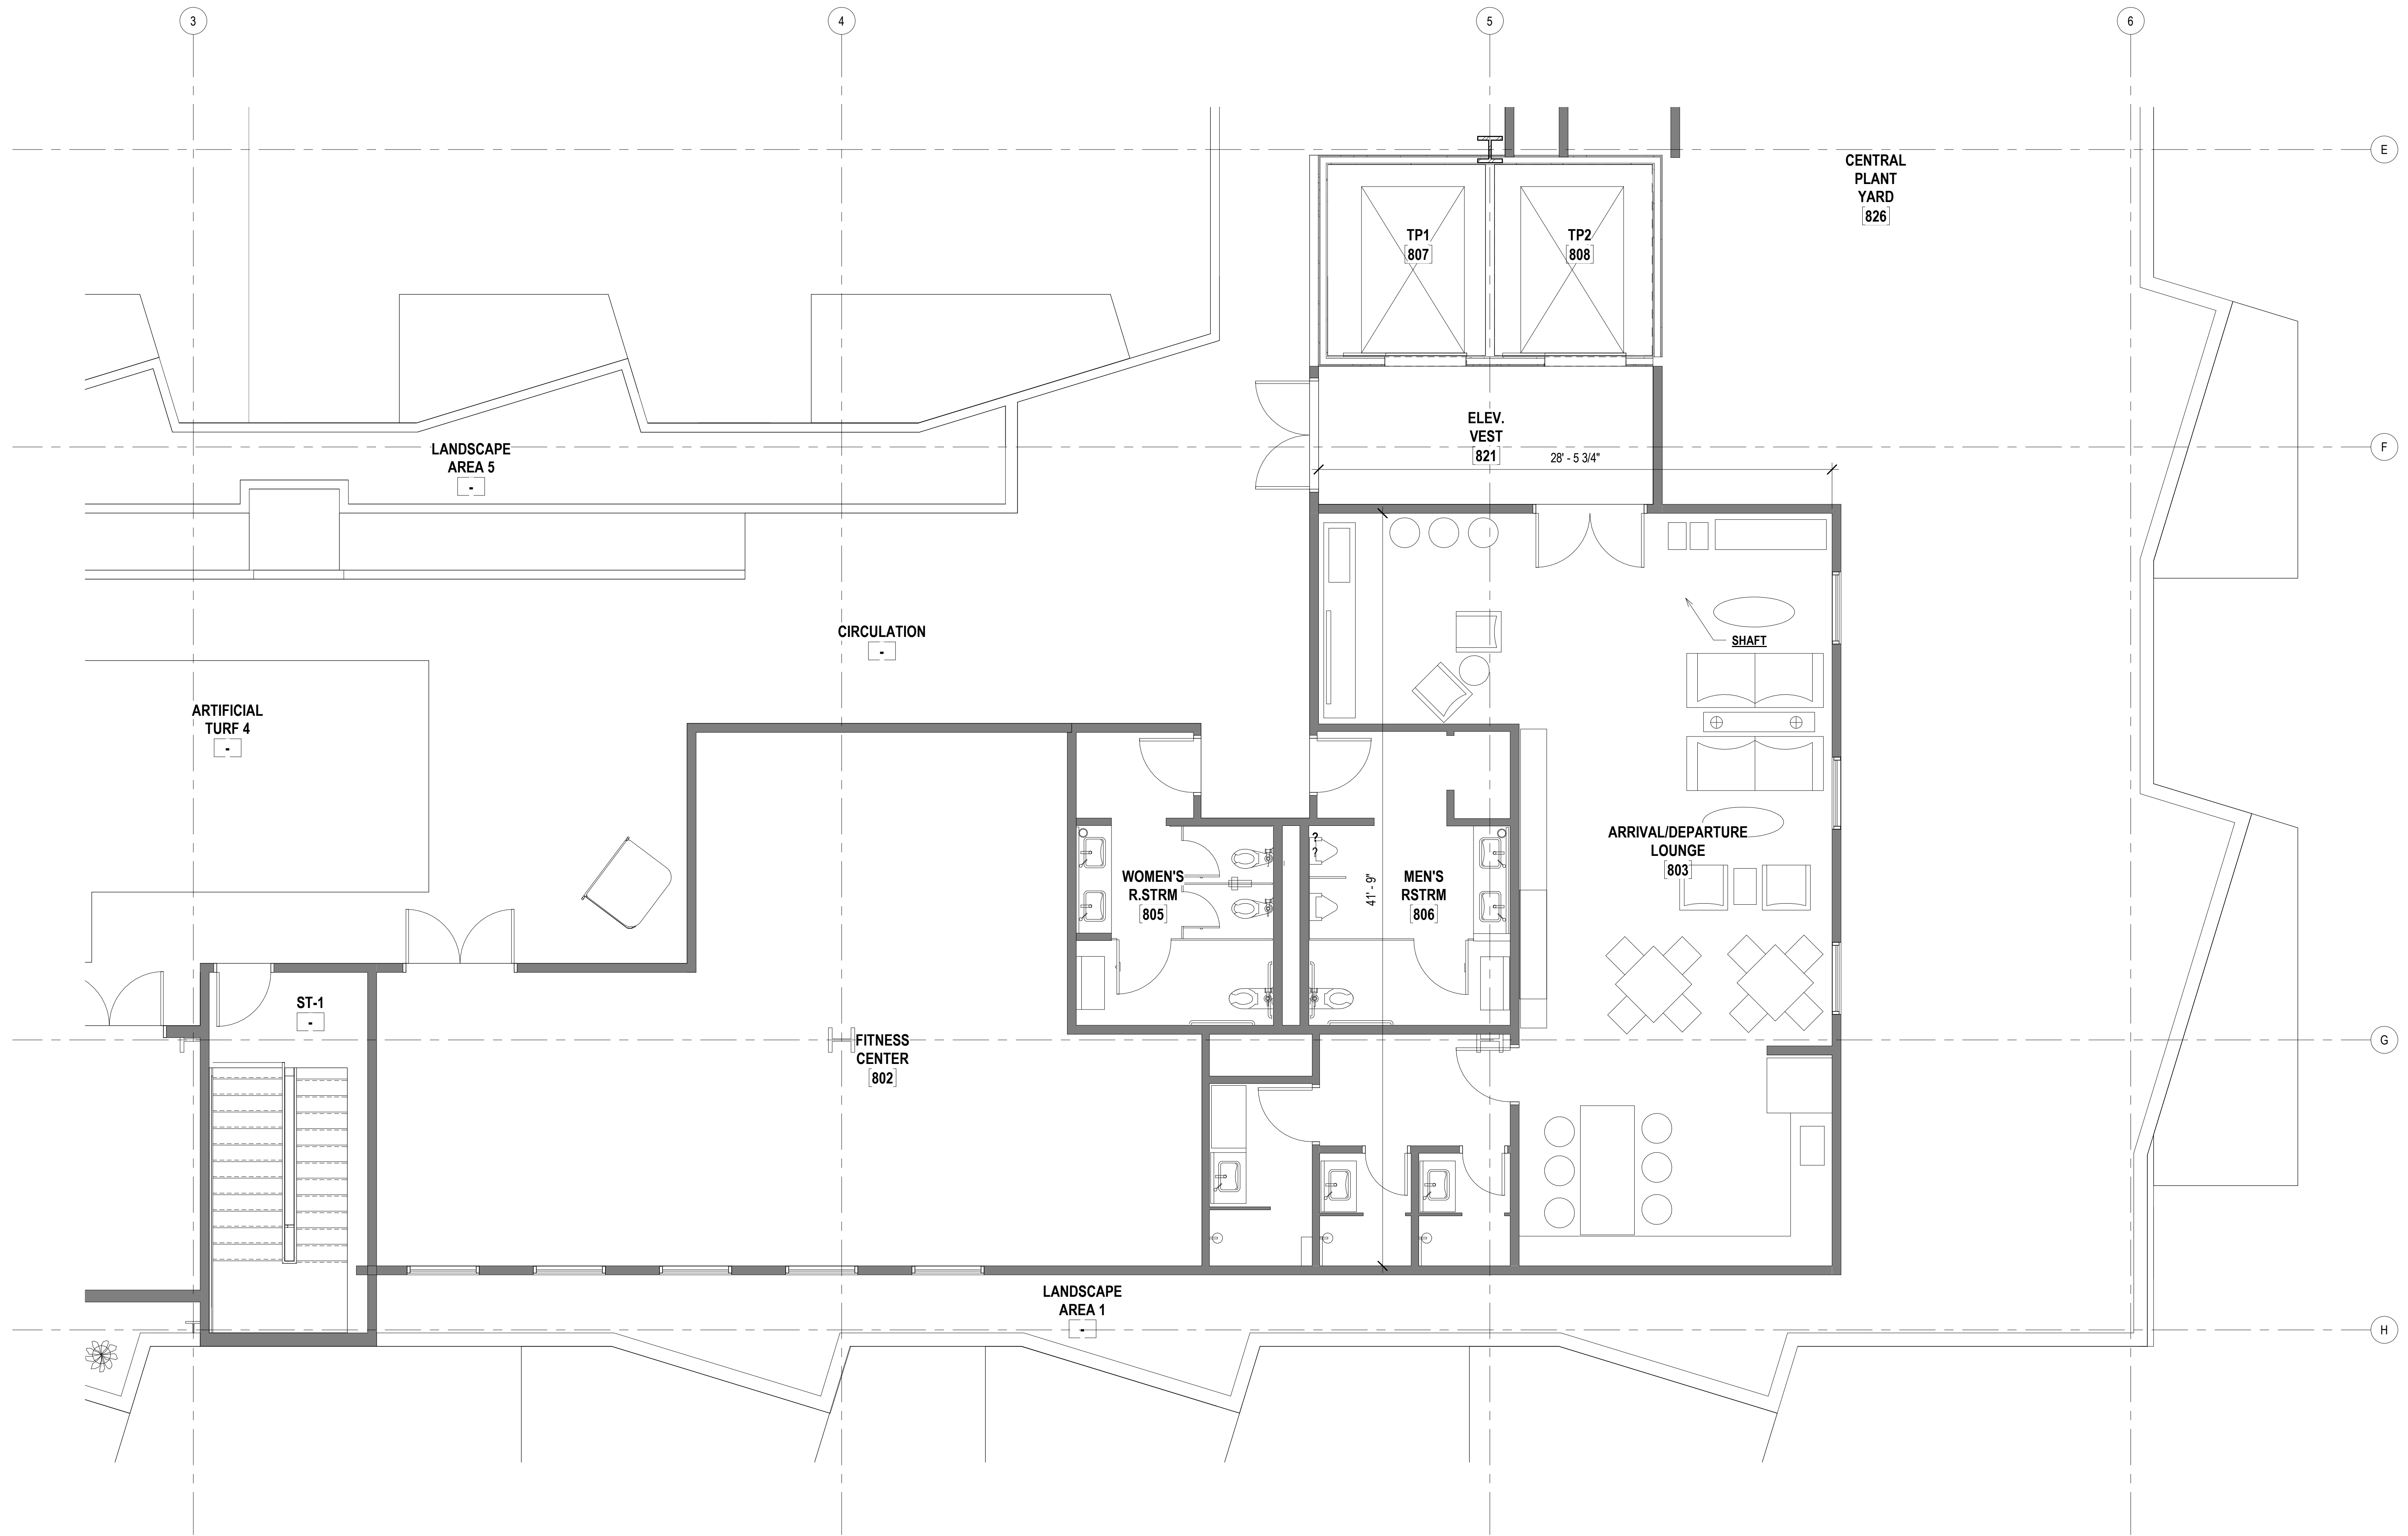

1 ENLARGED PLAN ARRIVAL / FITNESS CENTER
SCALE: 1/4" = 1'-0"

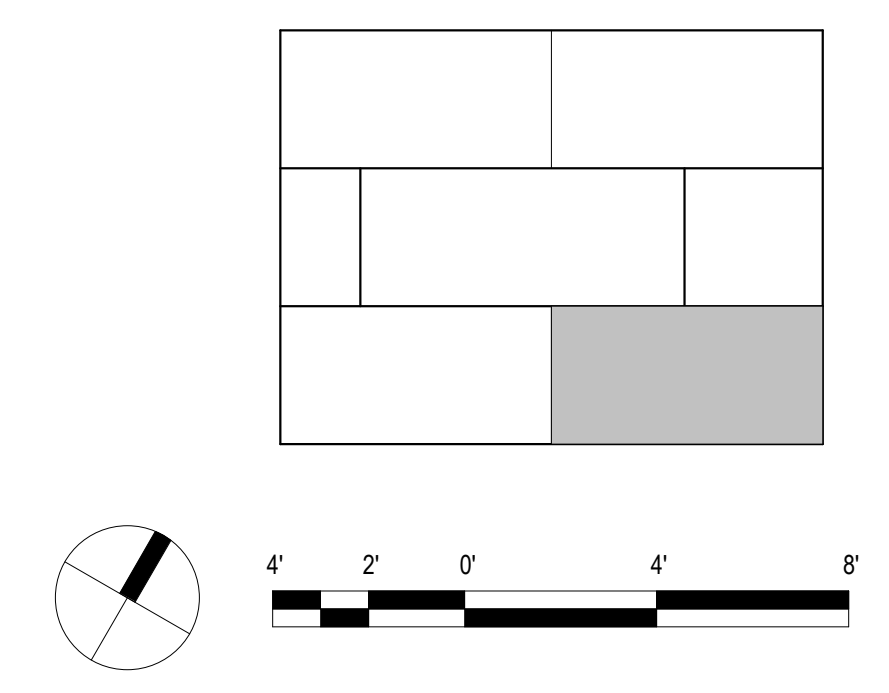

REVISIONS	
#	Date

#	Date	Description

**PROGRESS SCHEMATIC DESIGN
30% SUBMITTAL**

This work was prepared by me or under my supervision and construction of this project will be under my observation.
Supervision and Observation of this project as defined in Section 1.2 of the Hawaii Administrative Rules, Title 16, Chapter 115, Professional Engineers, Architects, Land Surveyors, and Landscape Architects.

License Expiration Date

PROJECT TITLE

SITE PLAN- LEVEL 1

FILENAME:

DRAWING TITLE
ENLARGED PLAN ARRIVAL / FITNESS CENTER


SCALE: 1/4" = 1'-0"

DRAWN BY: Author	CHECKED BY: Checker
----------------------------	-------------------------------


PROJECT NO.	DRAWING NO.
-------------	-------------

SHEET ISSUE DATE:	A-141
-------------------	--------------


Type in Central File Path Here

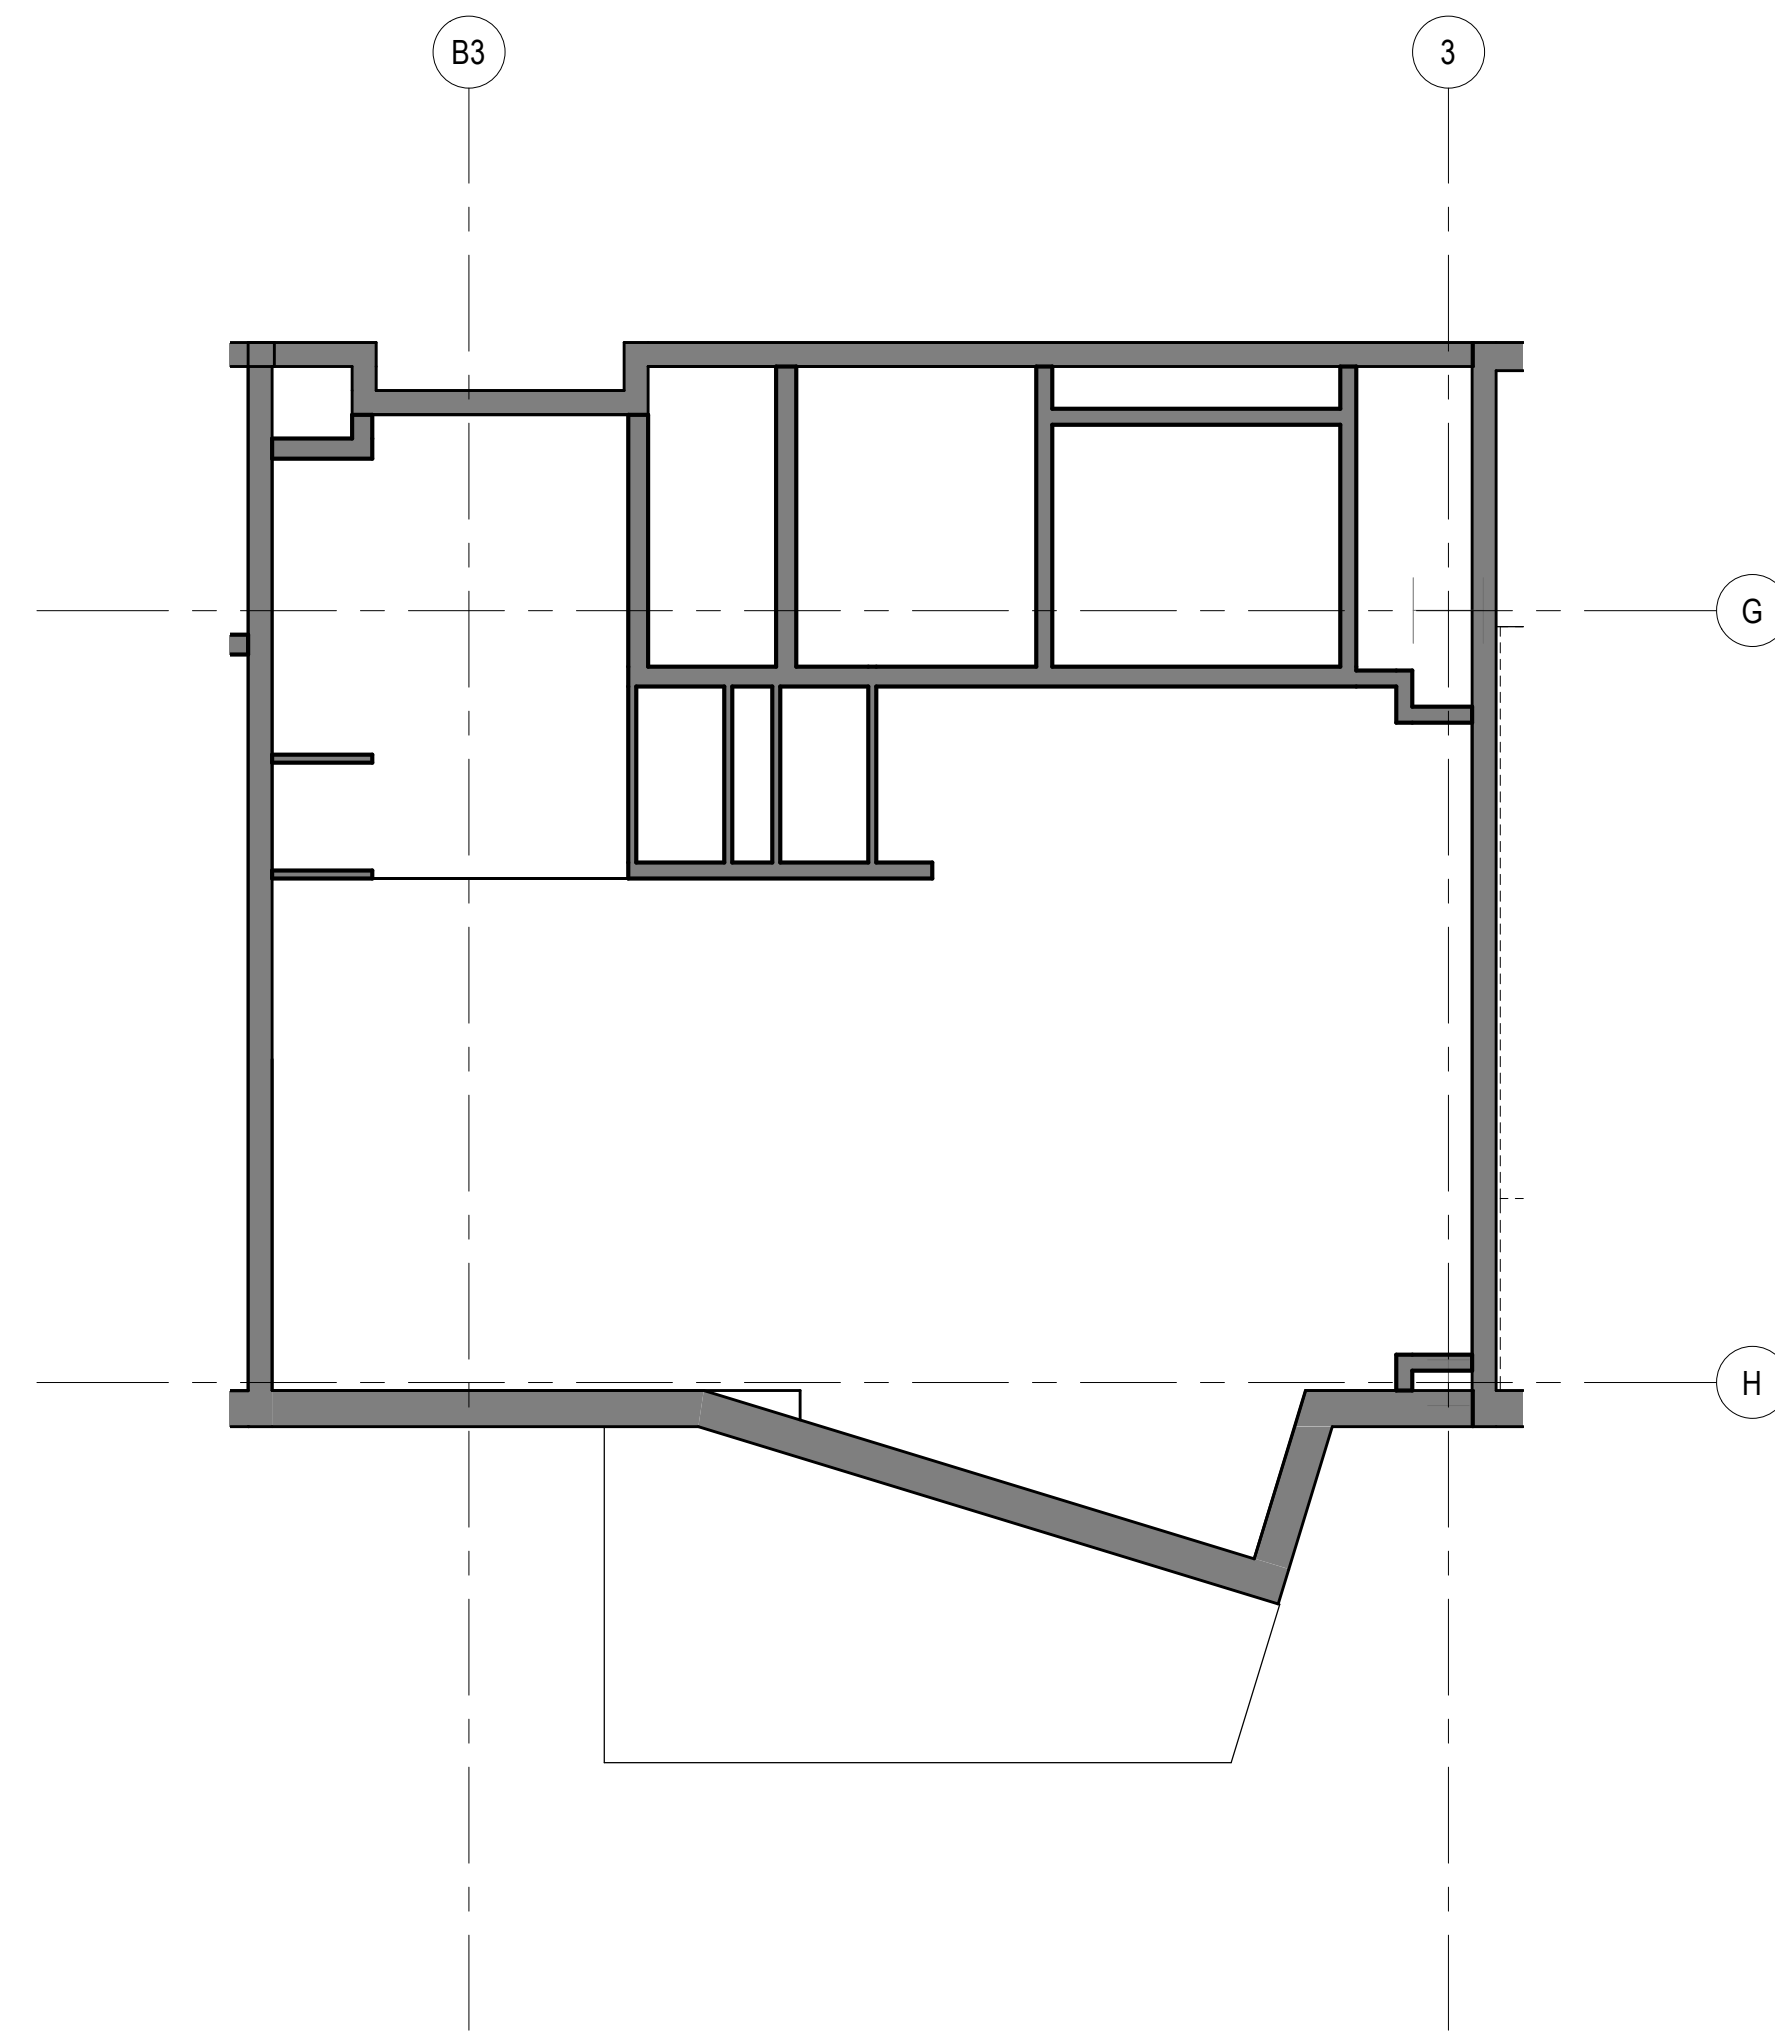


4 UNIT TYPE A (RM 305, 406, 418, 506, 518, 606, 618, 706, 718) RCP
SCALE: 1/4" = 1'-0"

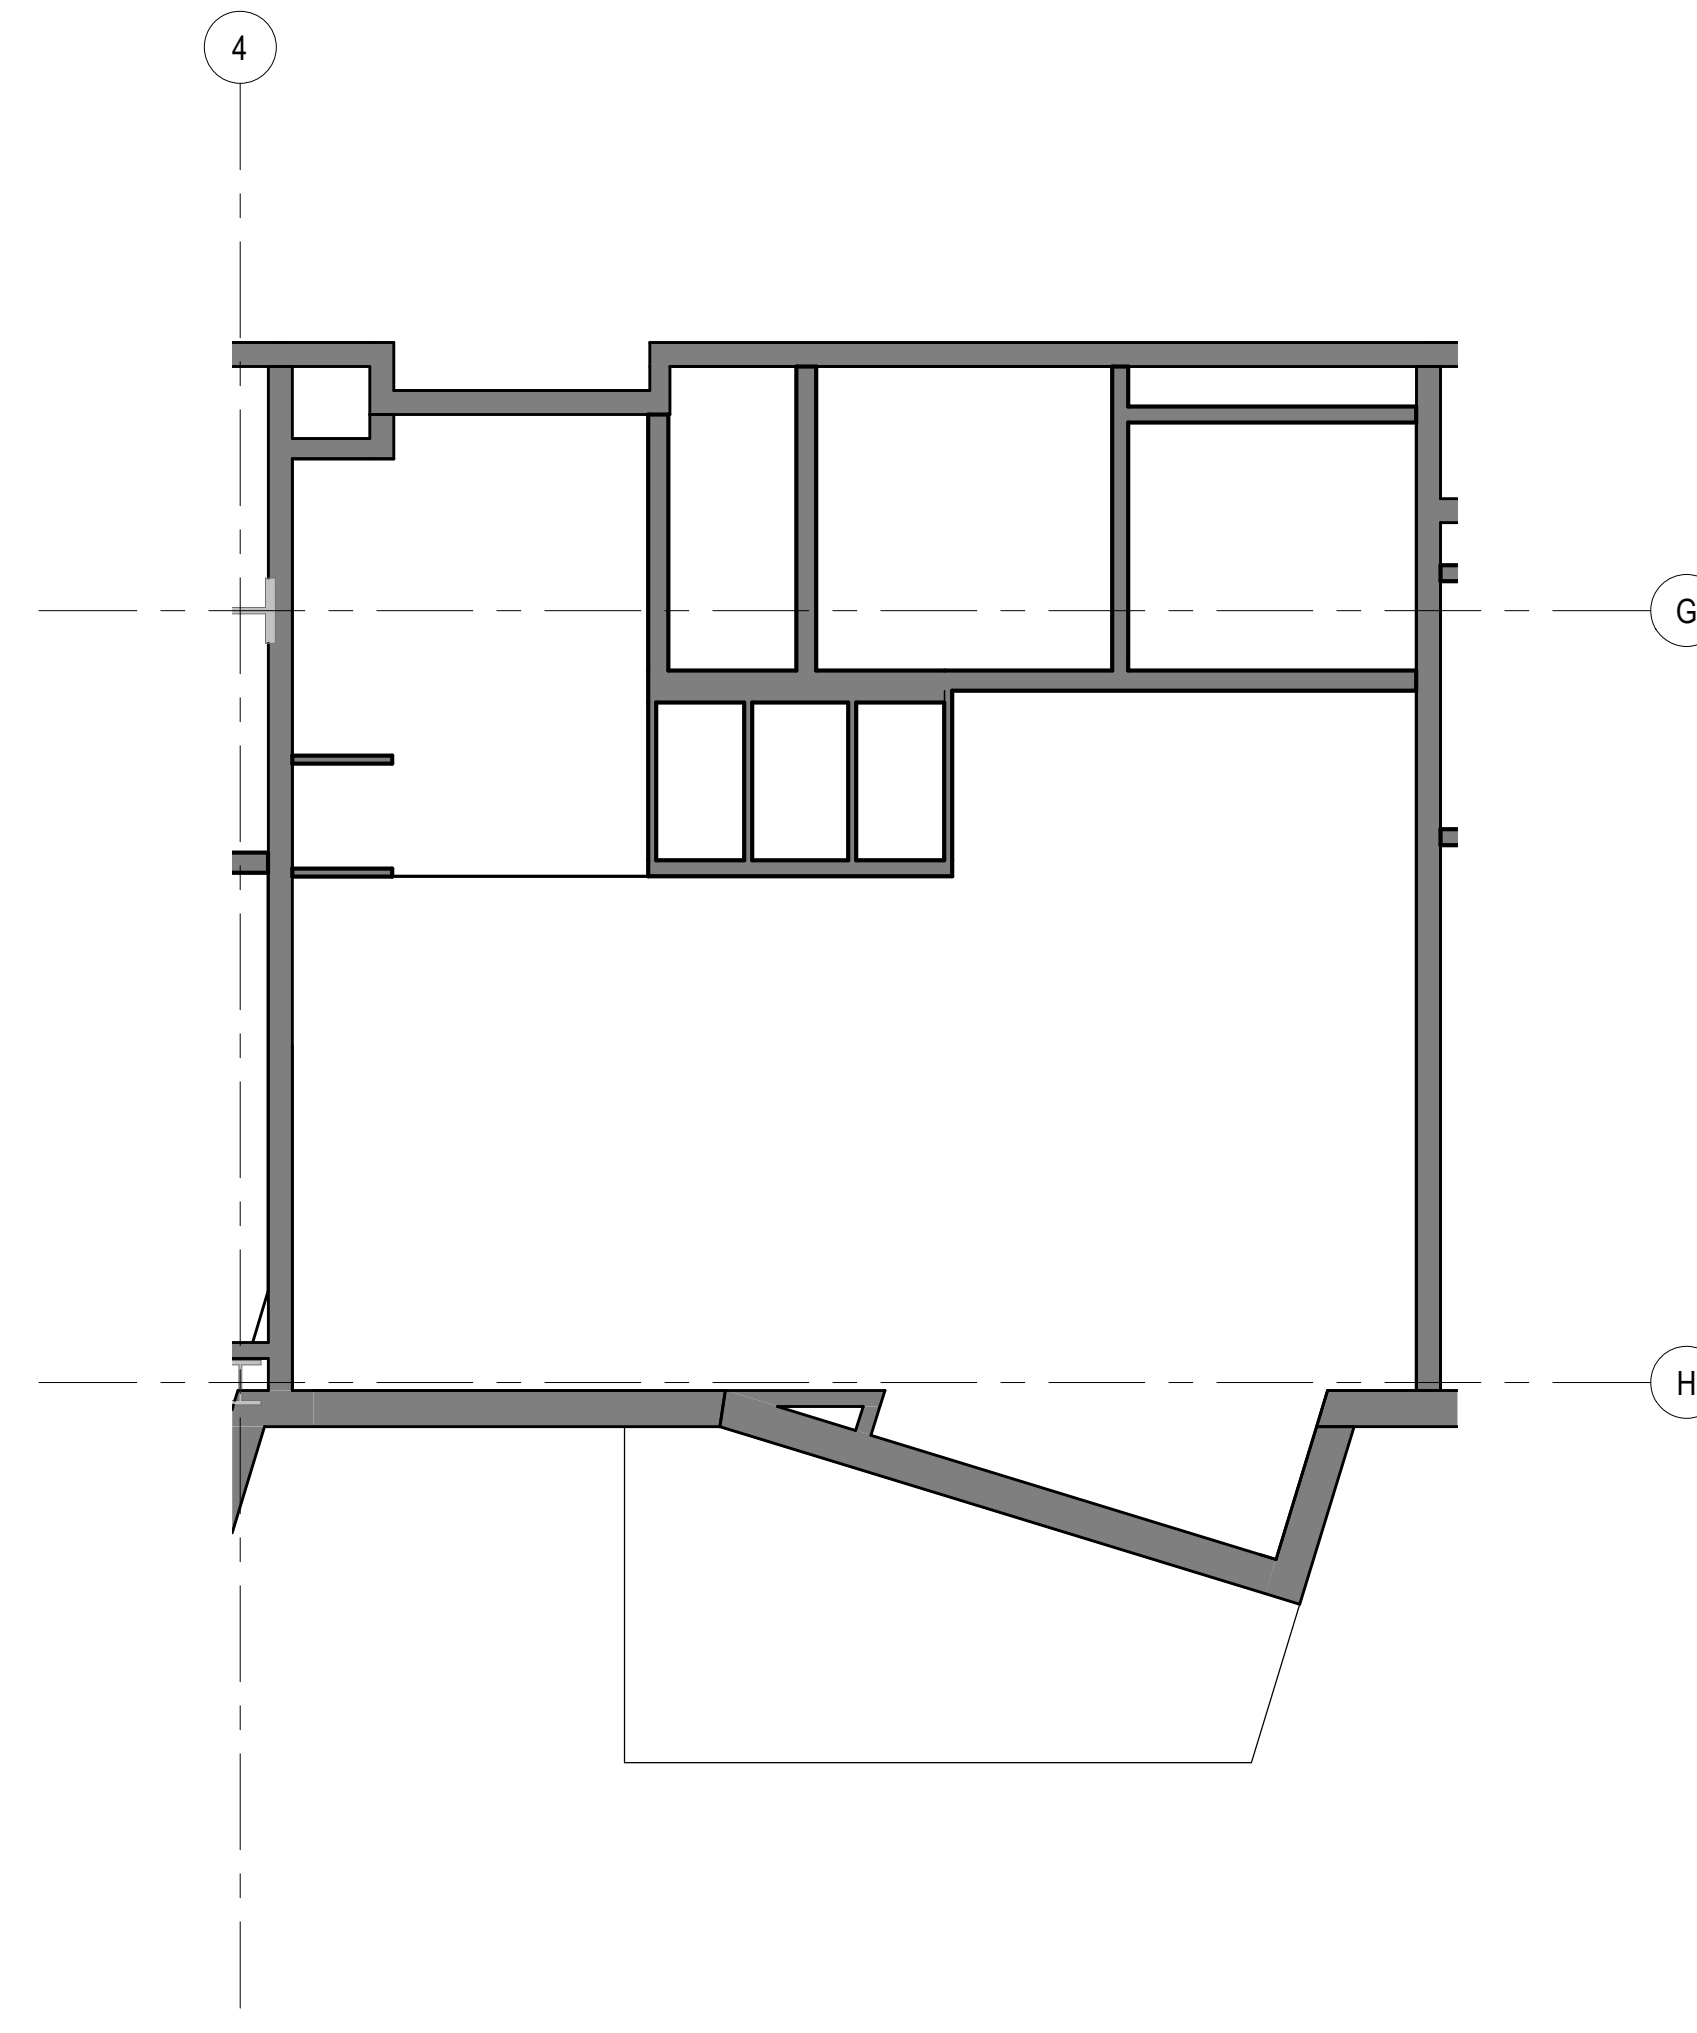


2 UNIT TYPE B (RM 303, 310, 312, 408, 416, 508, 516, 608, 616, 708, 716) RCP
SCALE: 1/4" = 1'-0"

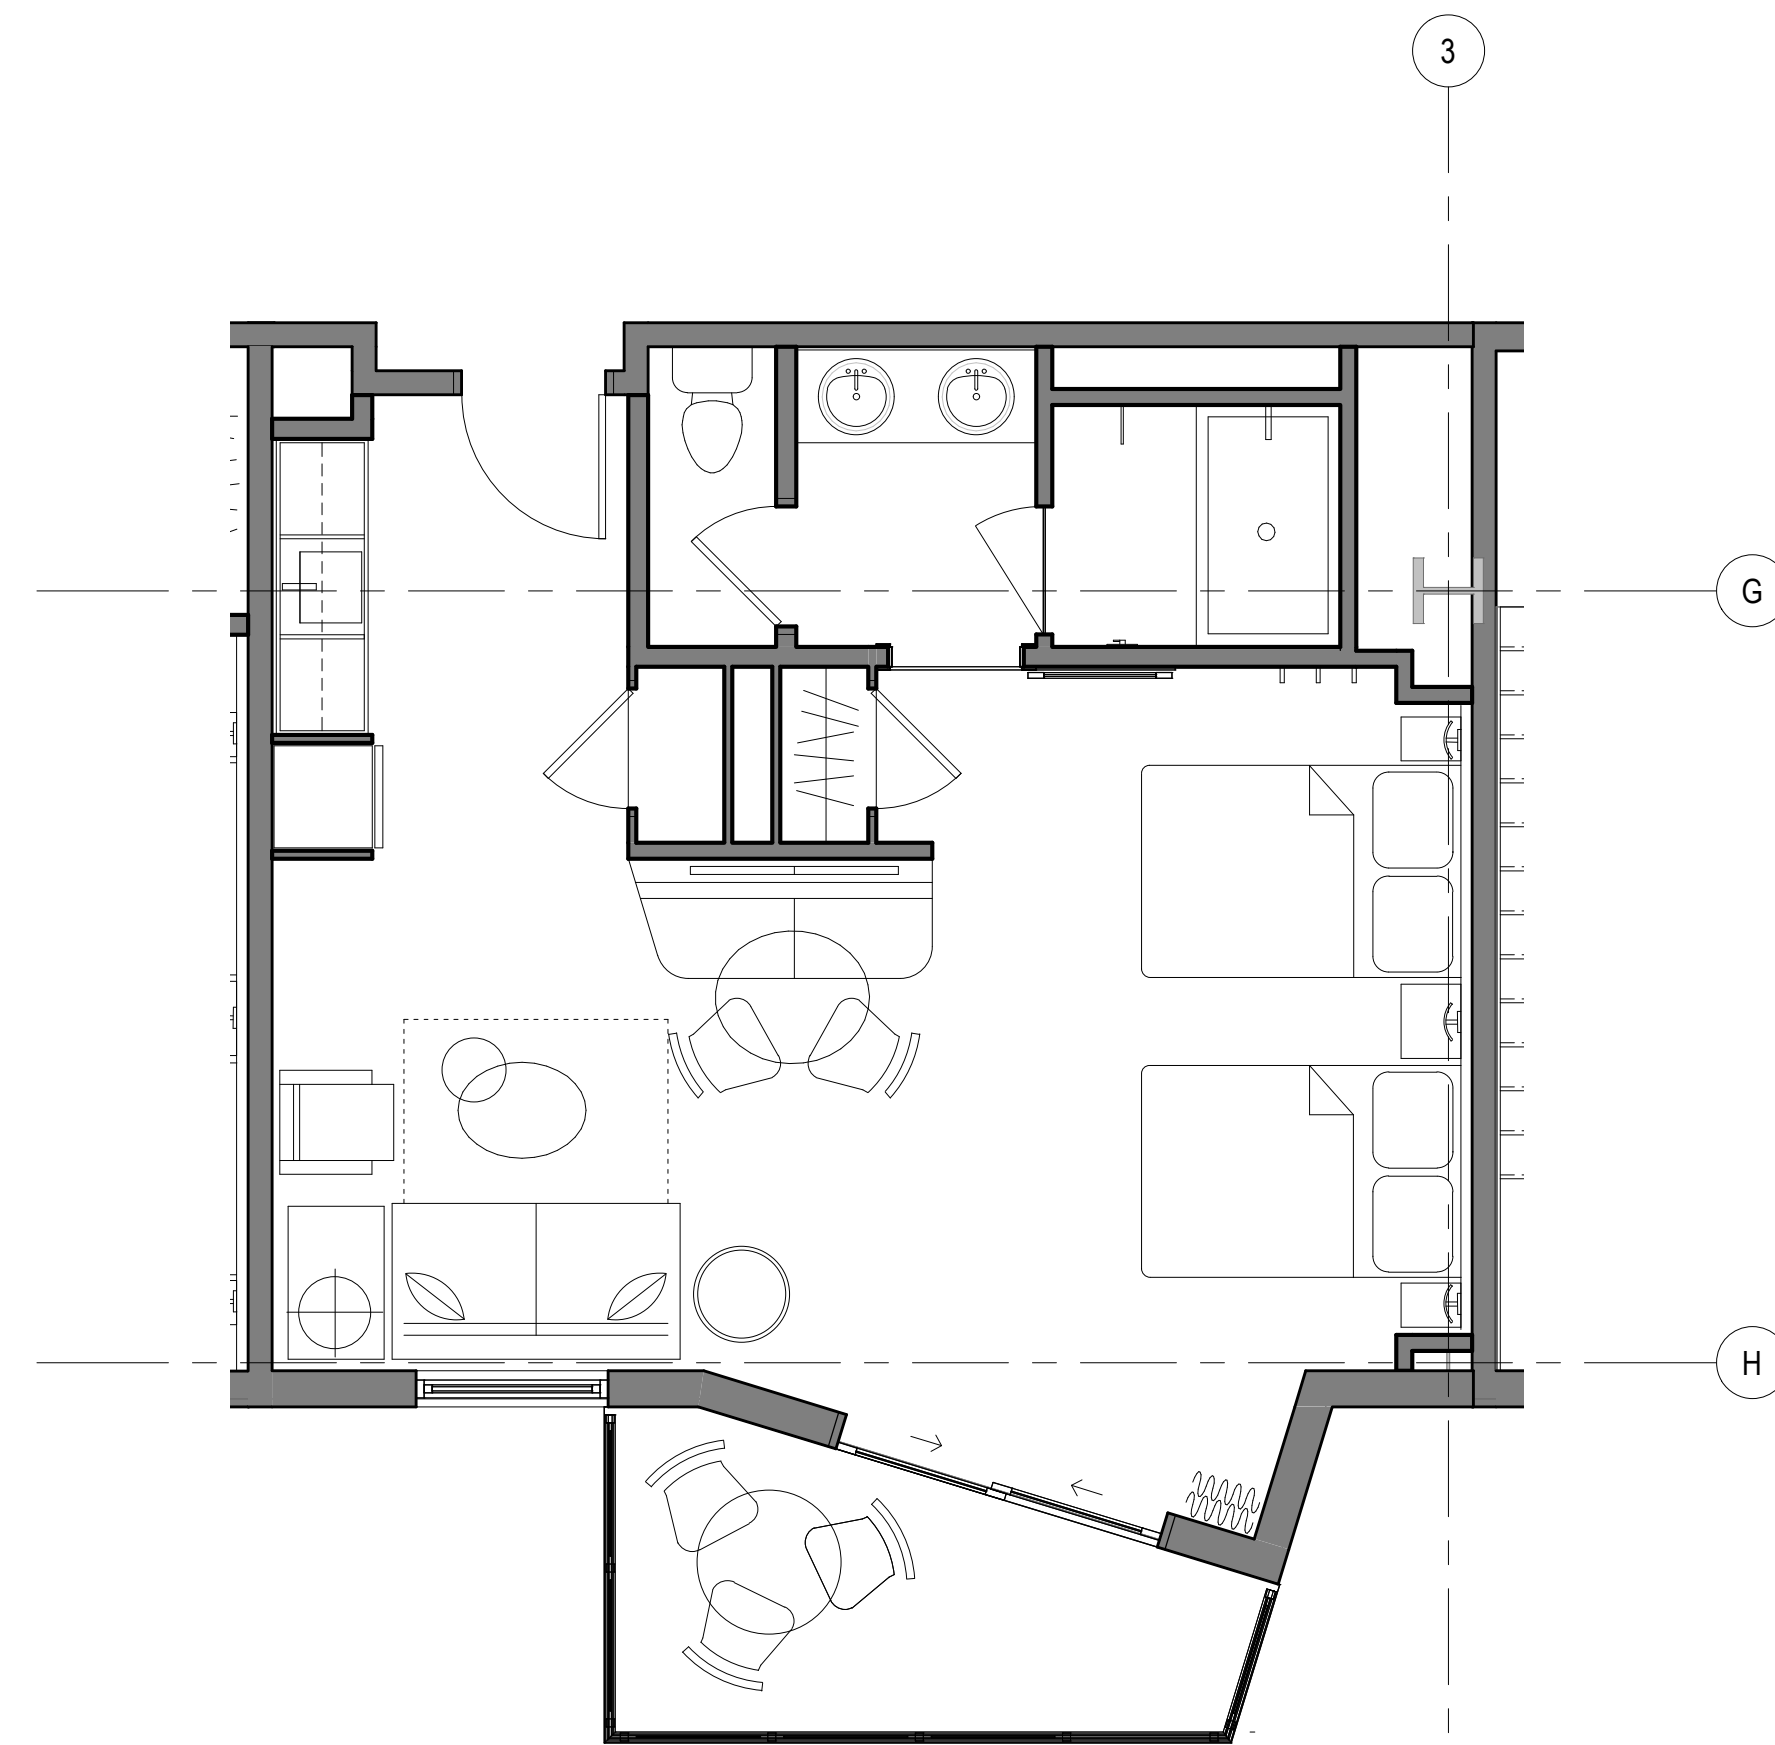

3 UNIT TYPE A (RM 305, 406, 418, 506, 518, 606, 618, 706, 718)
SCALE: 1/4" = 1'-0"

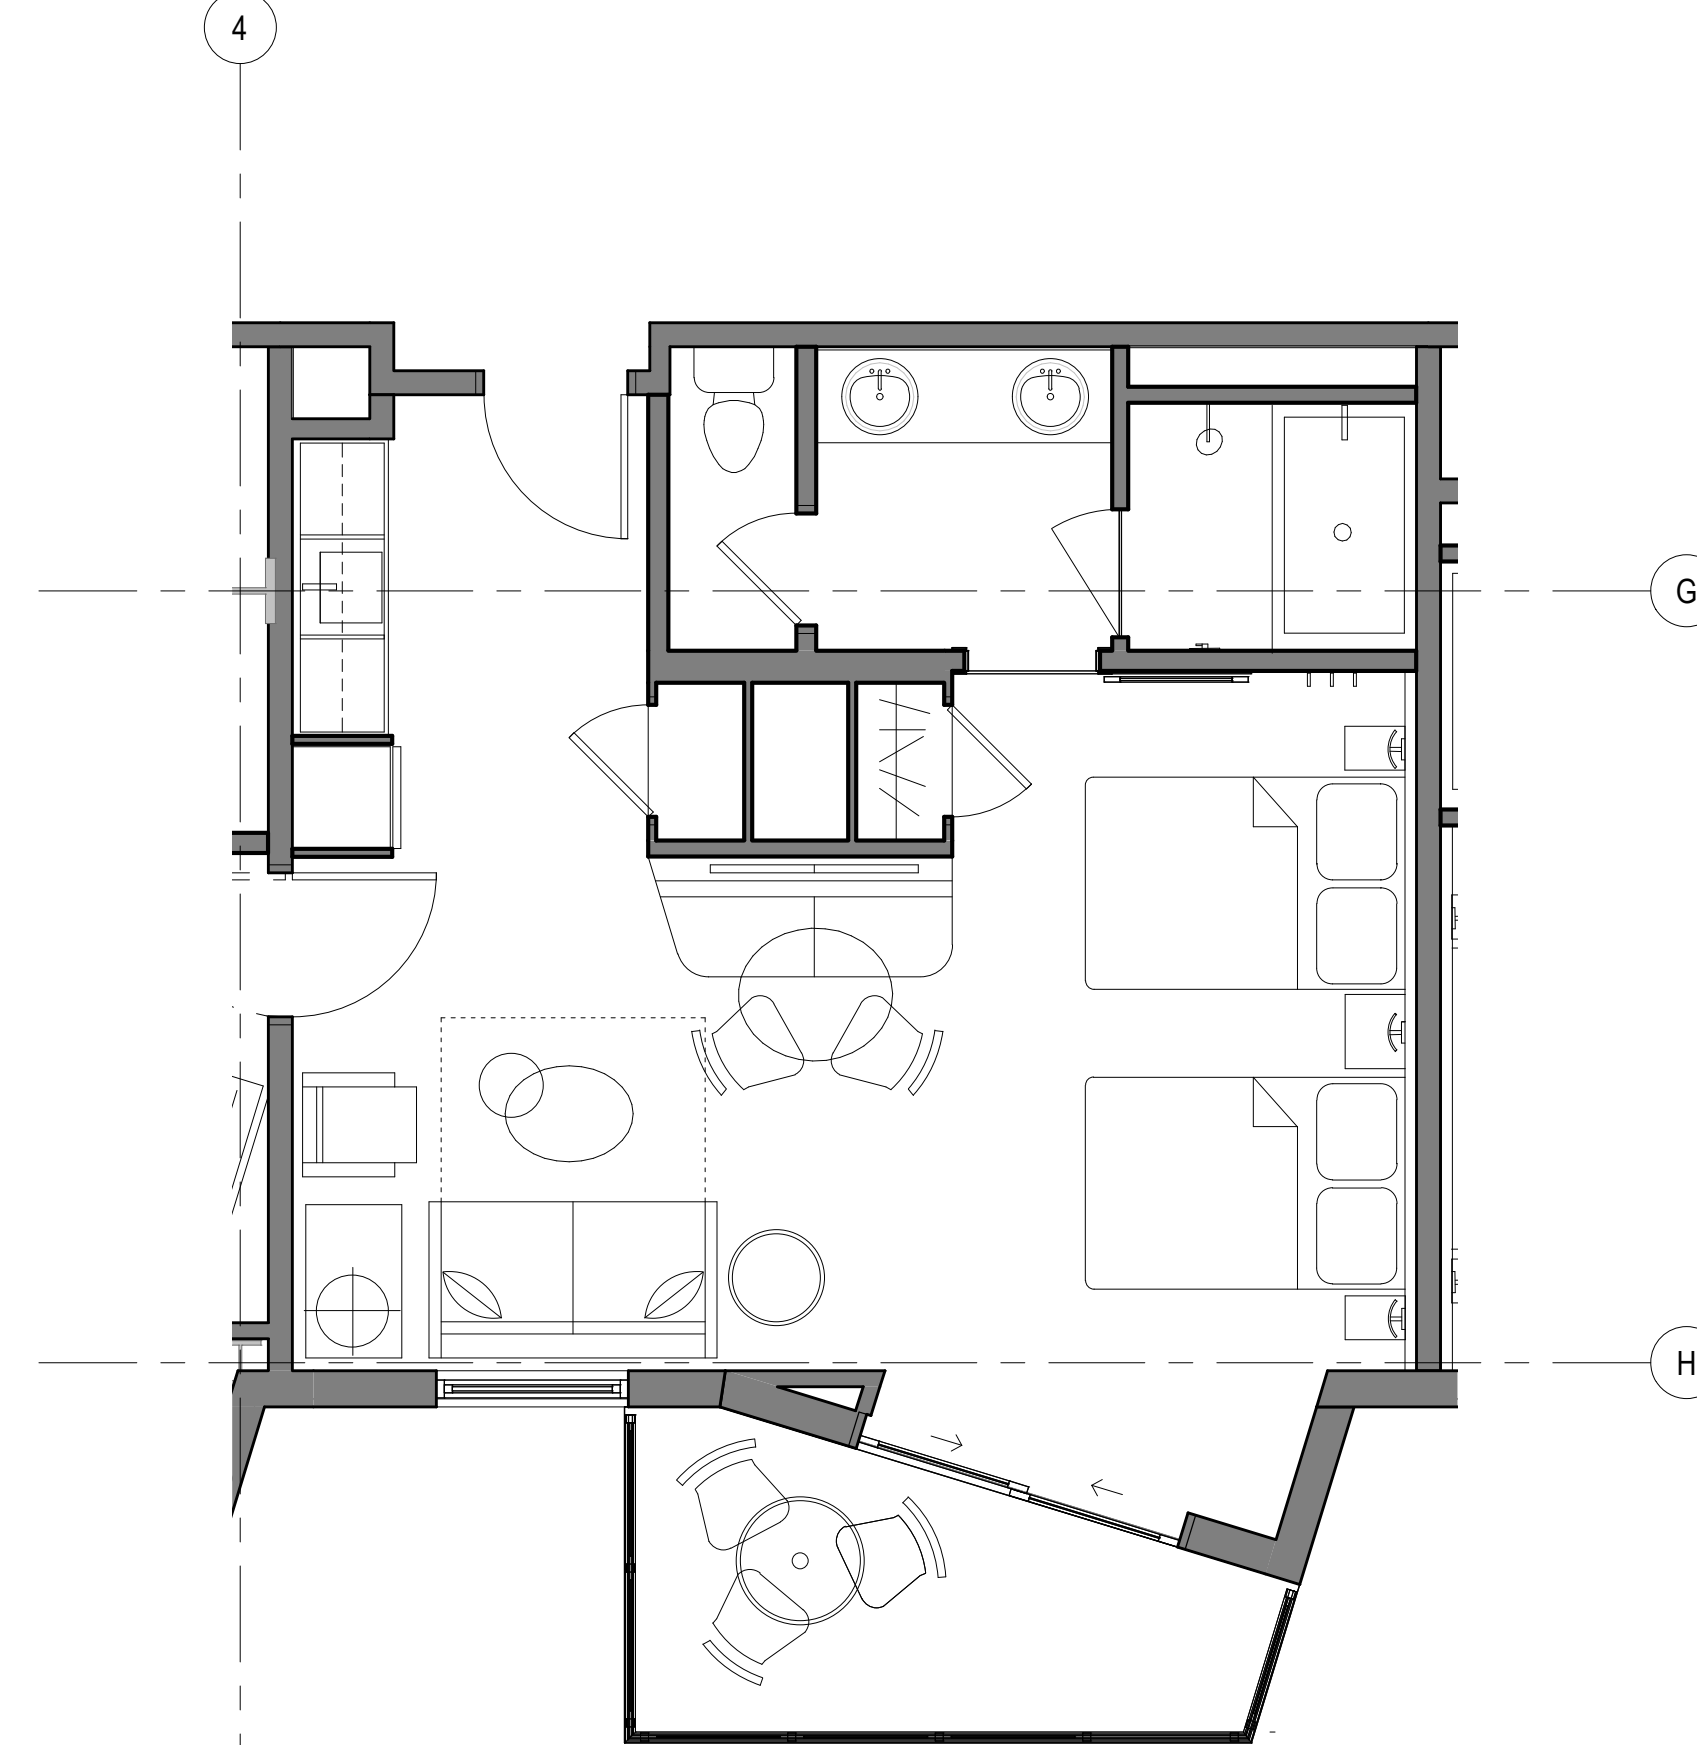

1 UNIT TYPE B (RM 303, 310, 312, 408, 416, 508, 516, 608, 616, 708, 716)
SCALE: 1/4" = 1'-0"

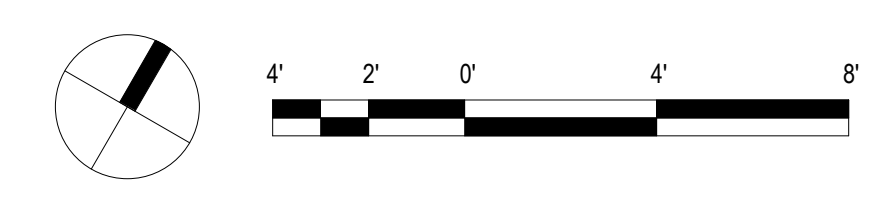

REVISIONS
Date Description

PROGRESS SCHEMATIC DESIGN
30% SUBMITTAL

This work was prepared by me or under my supervision and construction of this project will be under my observation.
Supervision and Observation of this project as defined in Section 1.2 of the Hawaii Administrative Rules, Title 16, Chapter 115, Professional Engineers, Architects, Land Surveyors, and Landscape Architects.
License Expiration Date

PROJECT TITLE

SITE PLAN- LEVEL 1

FILENAME:

DRAWING TITLE
UNIT TYPE A & B


SCALE: 1/4" = 1'-0"

DRAWN BY: Author
CHECKED BY: Checker


PROJECT NO. DRAWING NO.

SHEET ISSUE DATE: **A-161**


Type in Central File Path Here

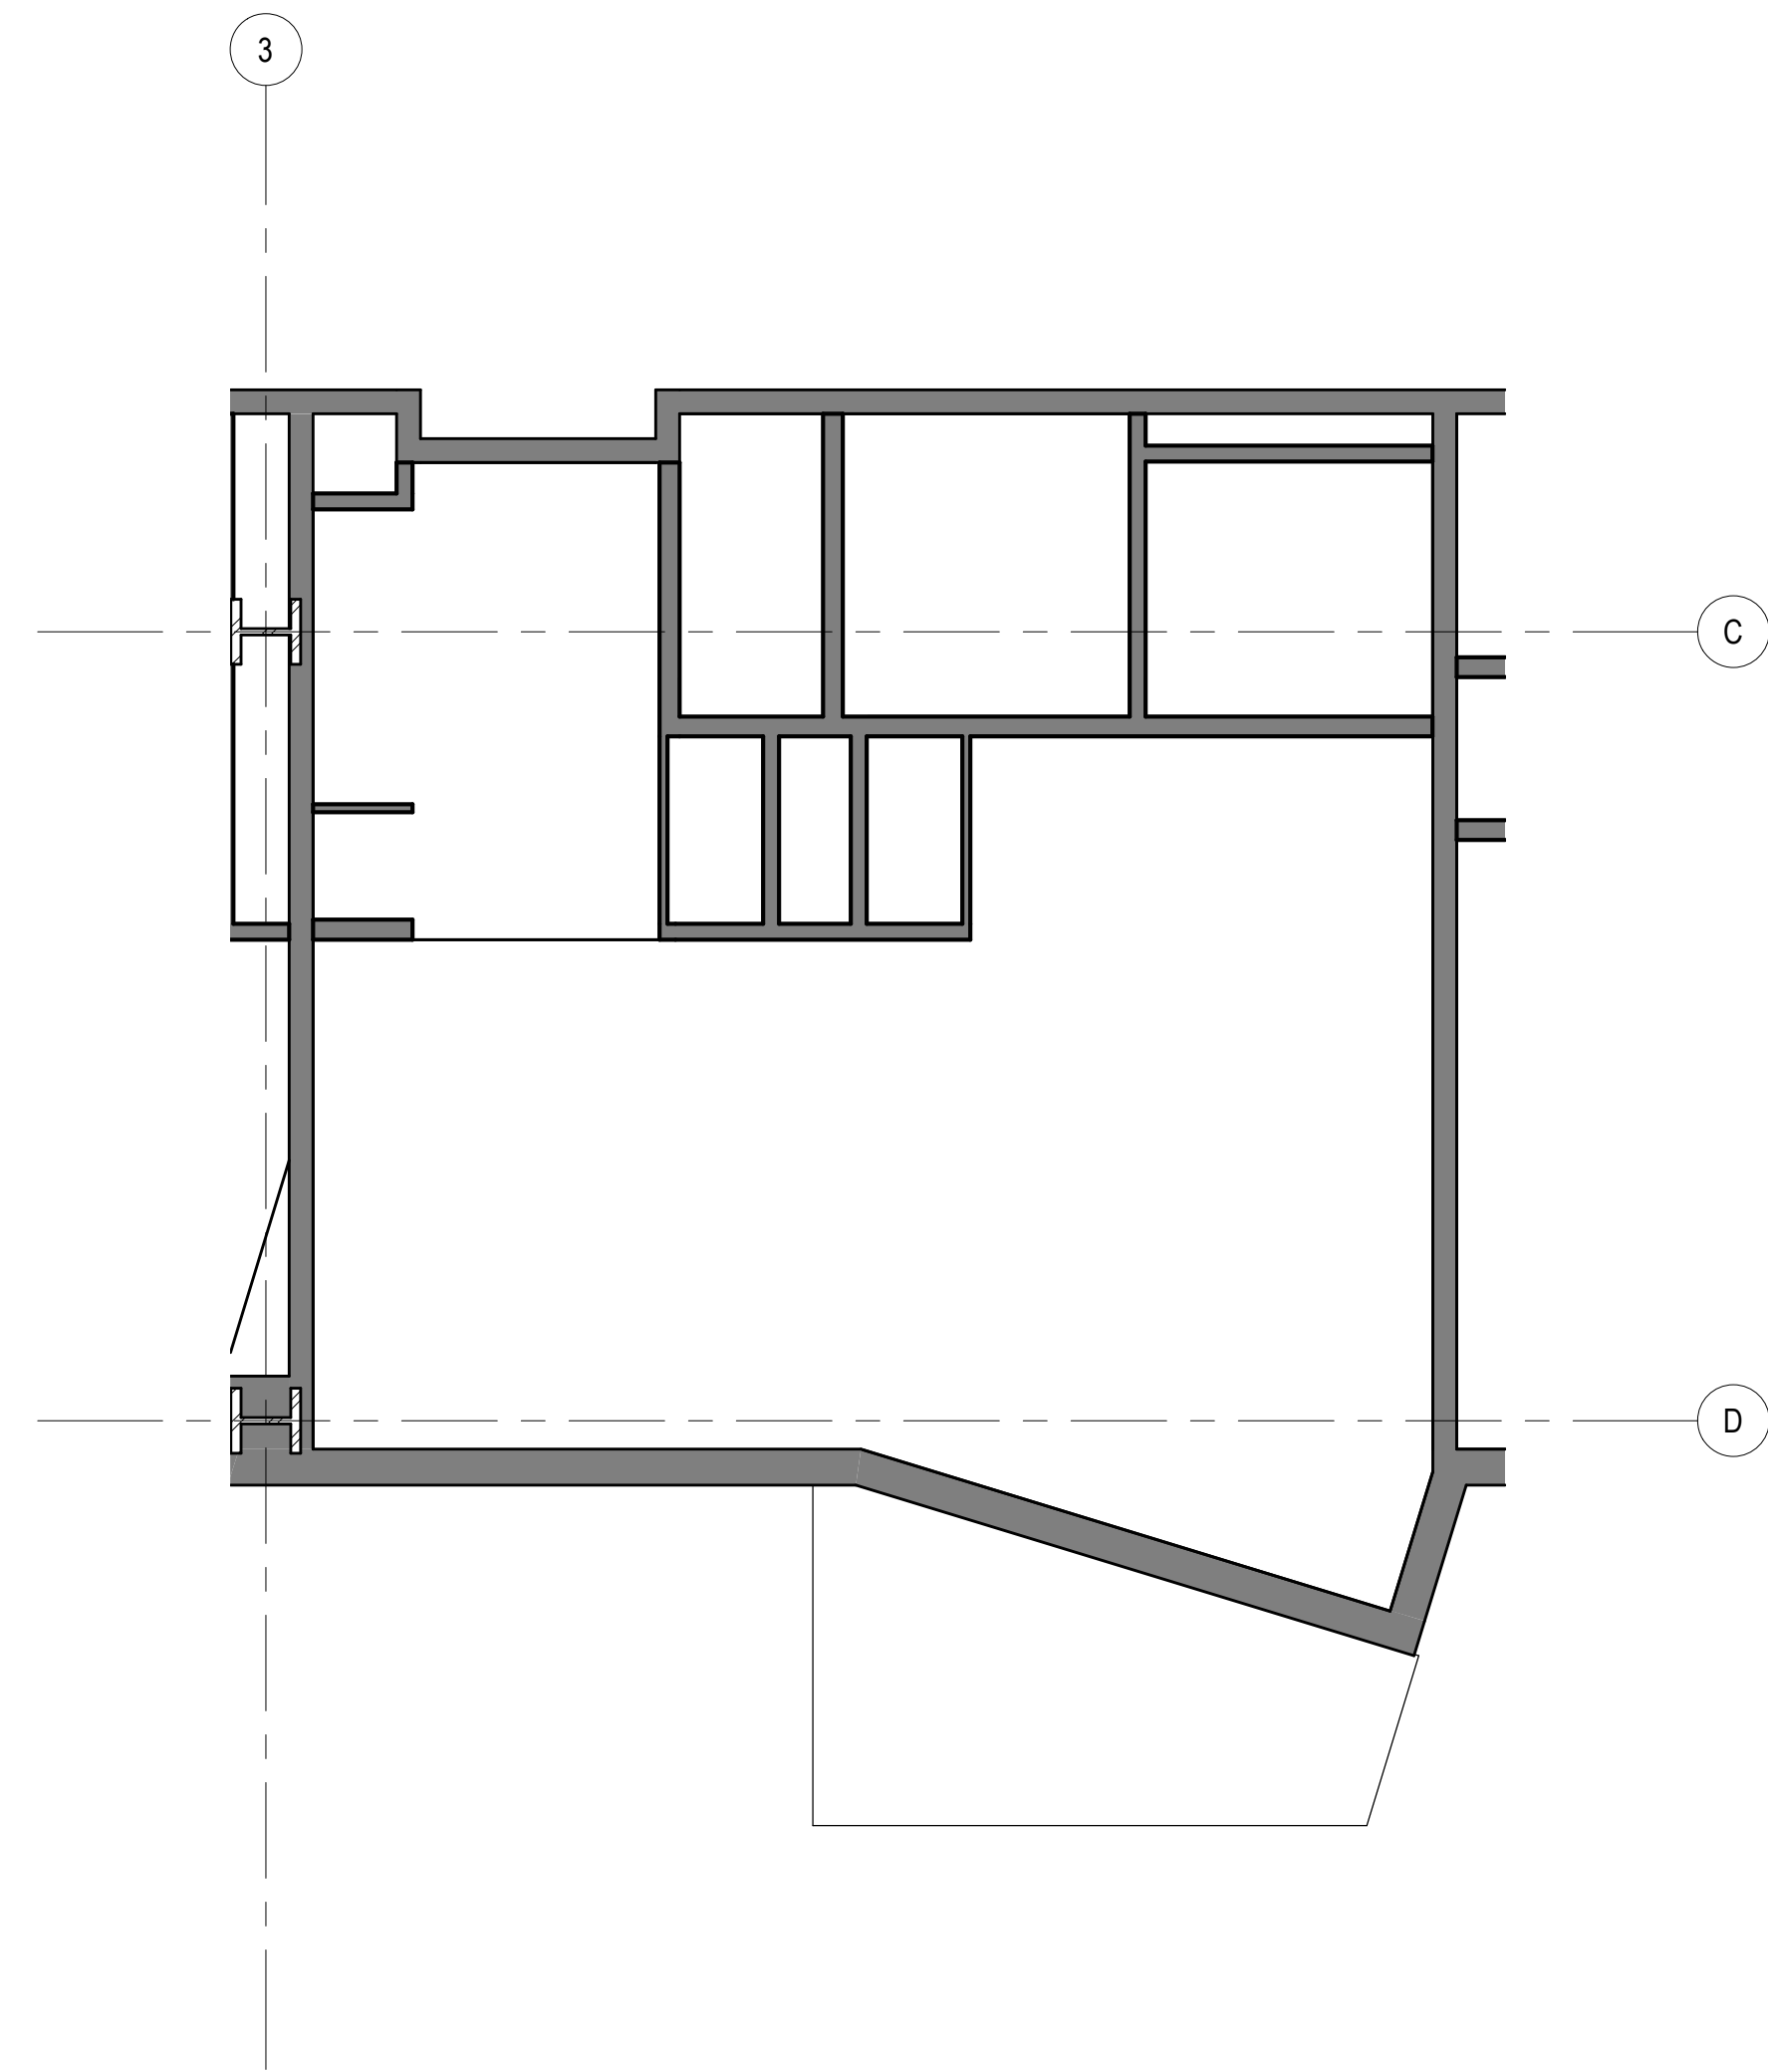


4 UNIT TYPE C (RM 402, 422, 502, 522, 602, 622, 702, 722) RCP
SCALE: 1/4" = 1'-0"

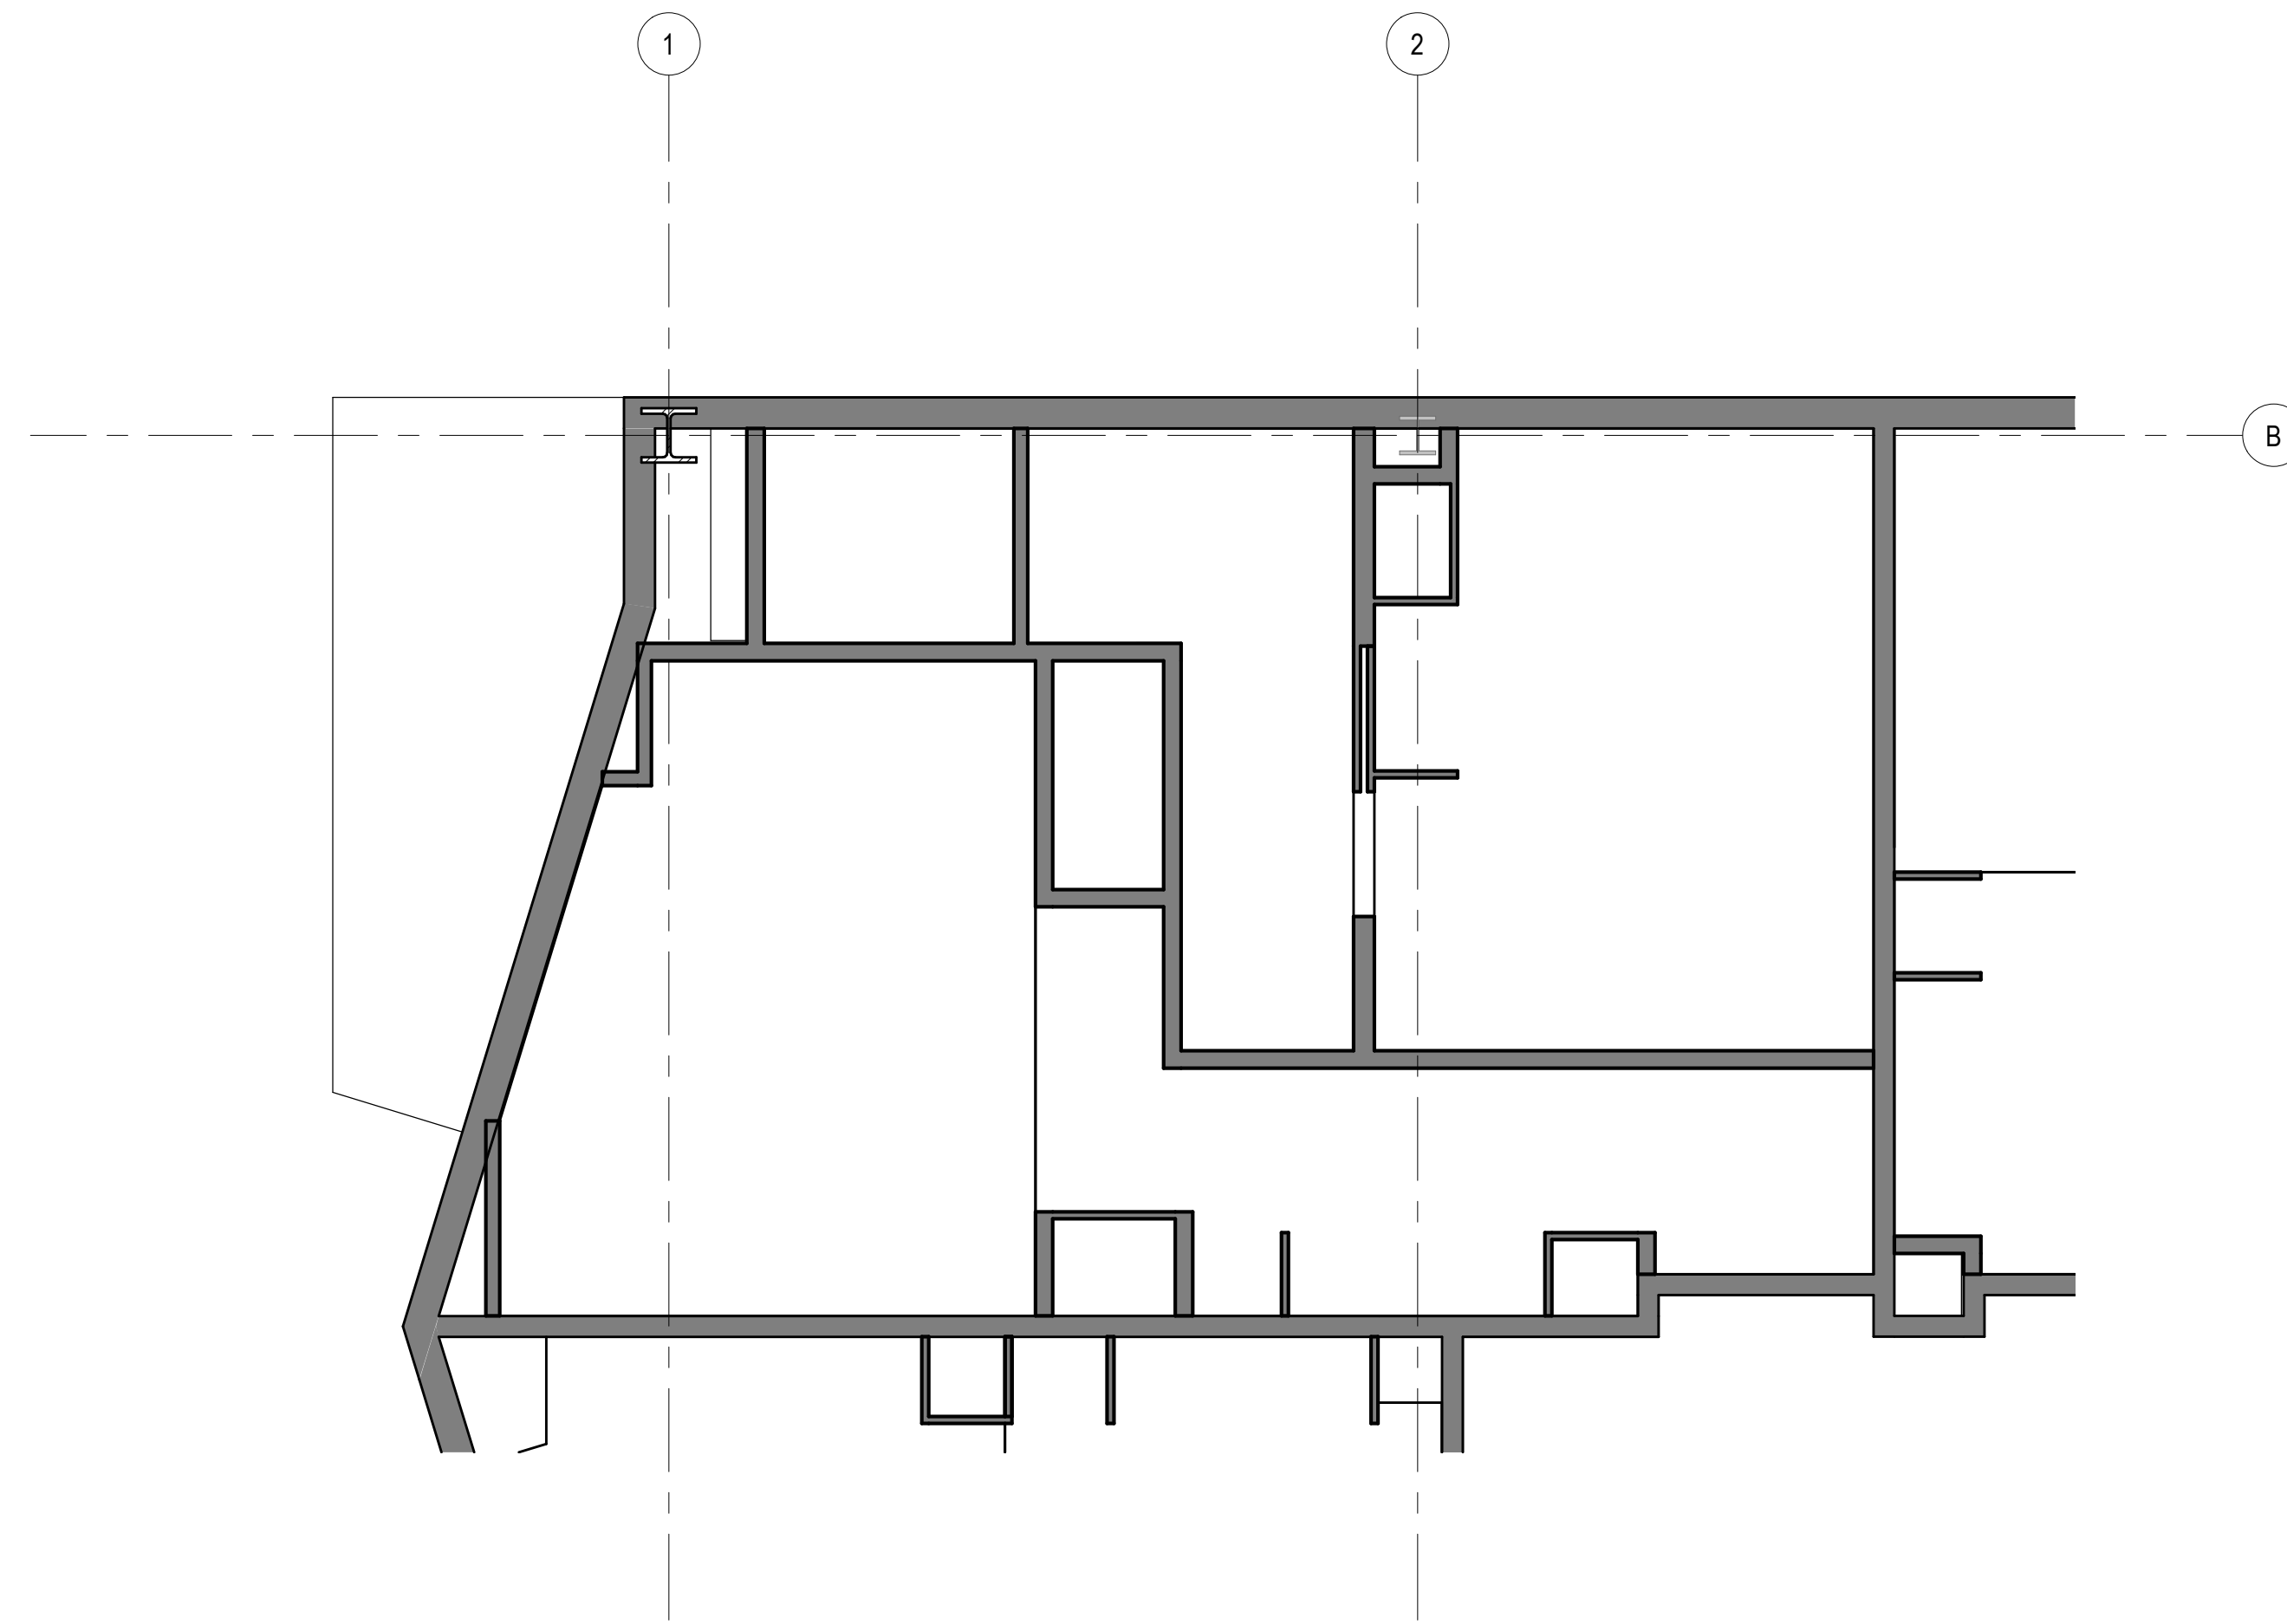


2 UNIT TYPE D (RM 309, 419, 519, 619, 719) RCP
SCALE: 1/4" = 1'-0"

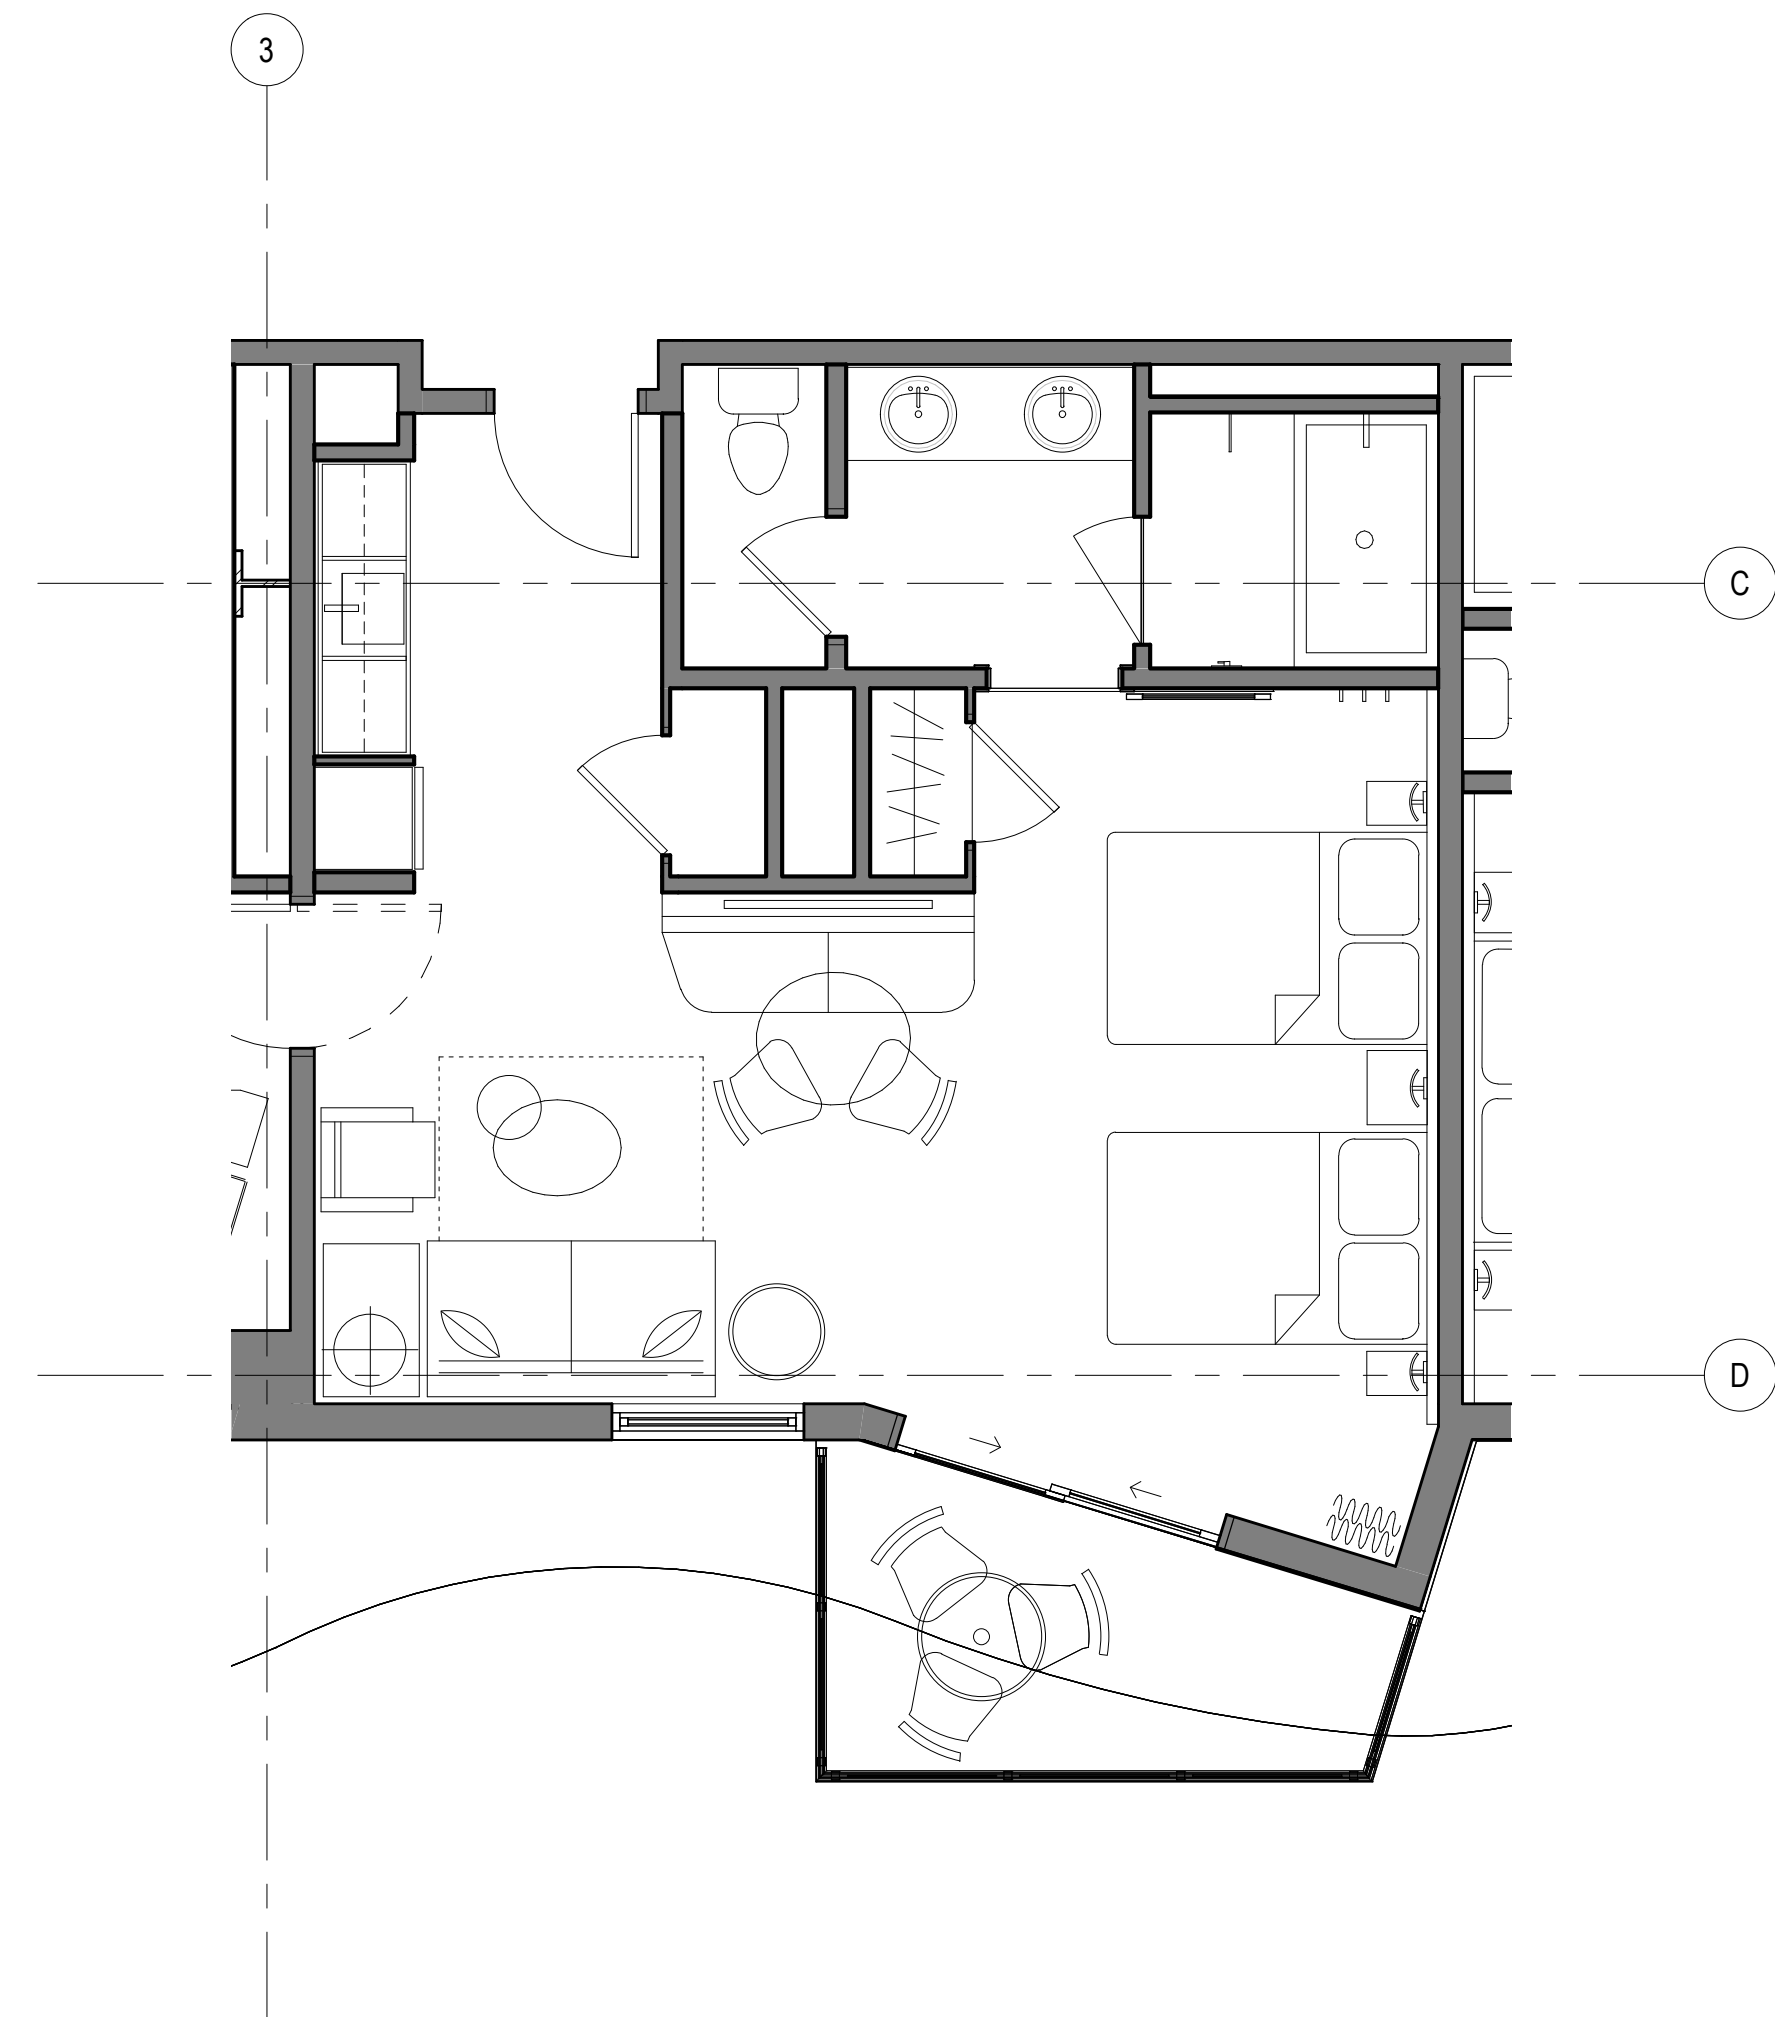

3 UNIT TYPE C (RM 402, 422, 502, 522, 602, 622, 702, 722)
SCALE: 1/4" = 1'-0"

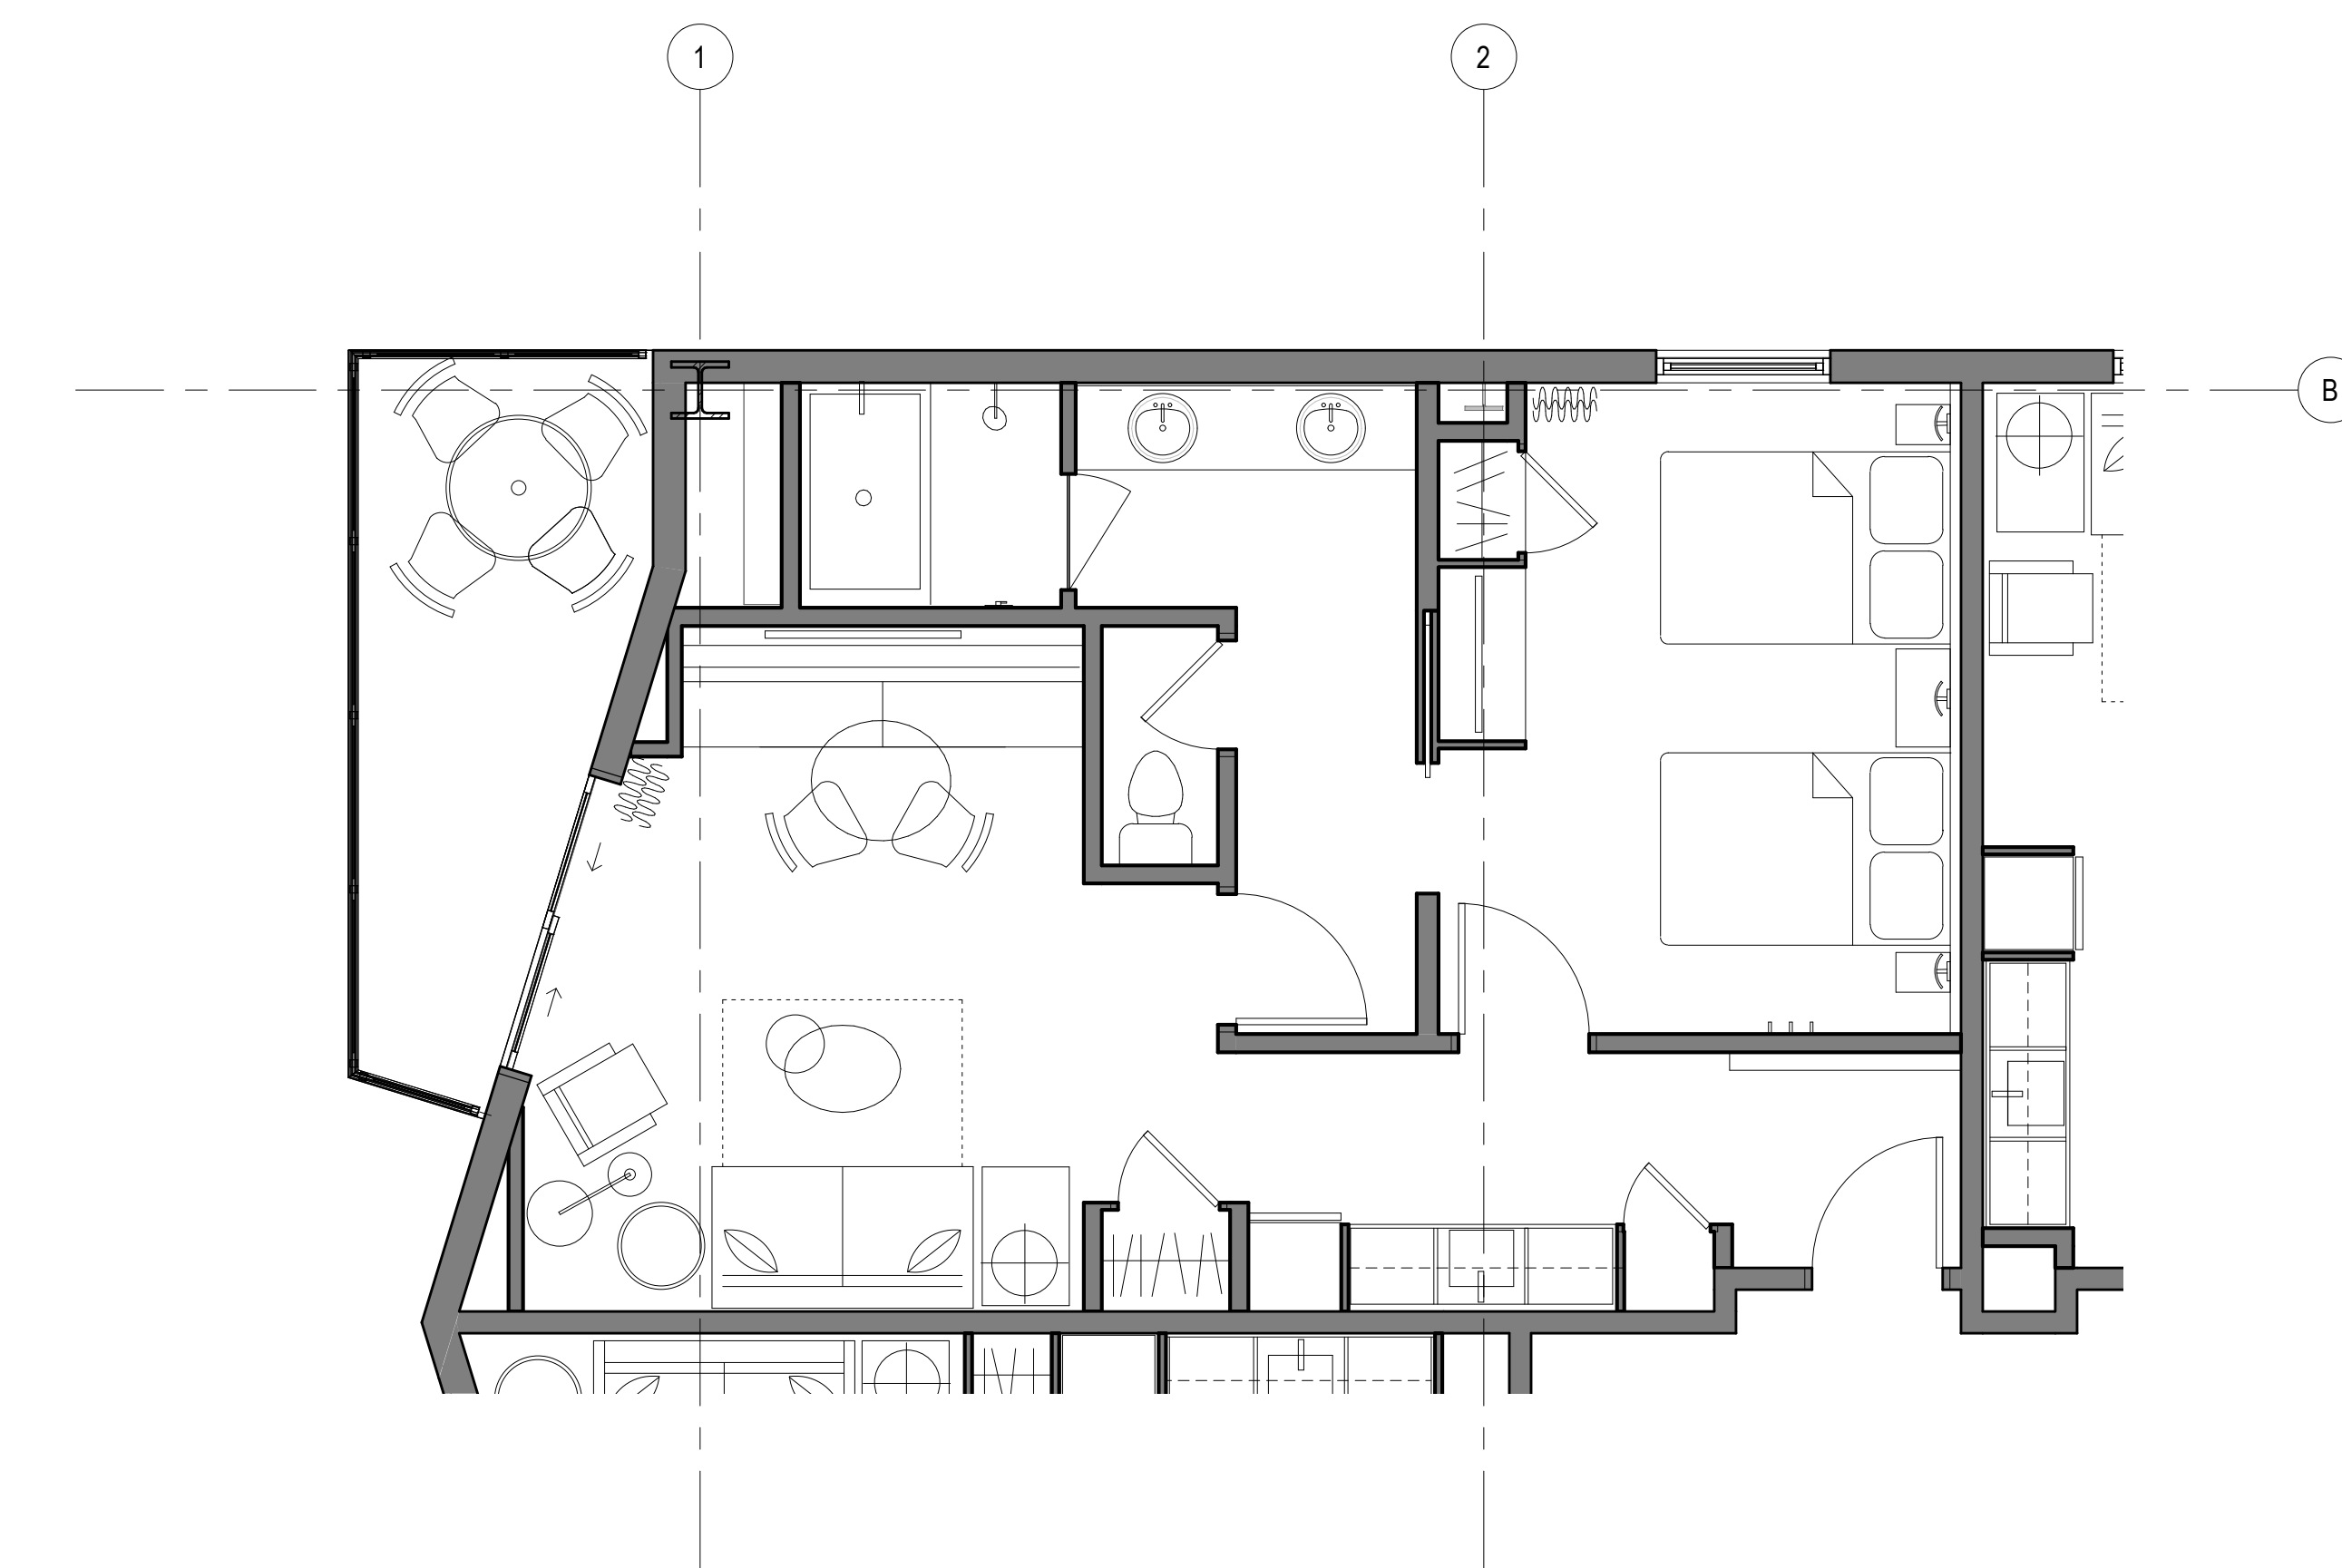

1 UNIT TYPE D (RM 309, 419, 519, 619, 719)
SCALE: 1/4" = 1'-0"

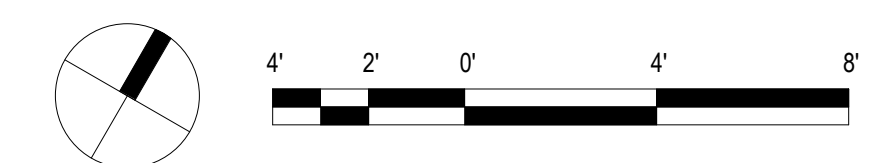

REVISIONS
Date Description

PROGRESS SCHEMATIC DESIGN
30% SUBMITTAL

This work was prepared by me or under my supervision and construction of this project will be under my observation.

Supervision and Observation of this project as defined in Section 1.2 of the Hawaii Administrative Rules, Title 16, Chapter 115, Professional Engineers, Architects, Land Surveyors, and Landscape Architects.

License Expiration Date

PROJECT TITLE

SITE PLAN- LEVEL 1

FILENAME:

DRAWING TITLE

UNIT TYPE C & D

SCALE: 1/4" = 1'-0"

DRAWN BY:

Author

CHECKED BY:

Checker


PROJECT NO.

DRAWING NO.


SHEET ISSUE DATE:

A-162


Type in Central File Path Here

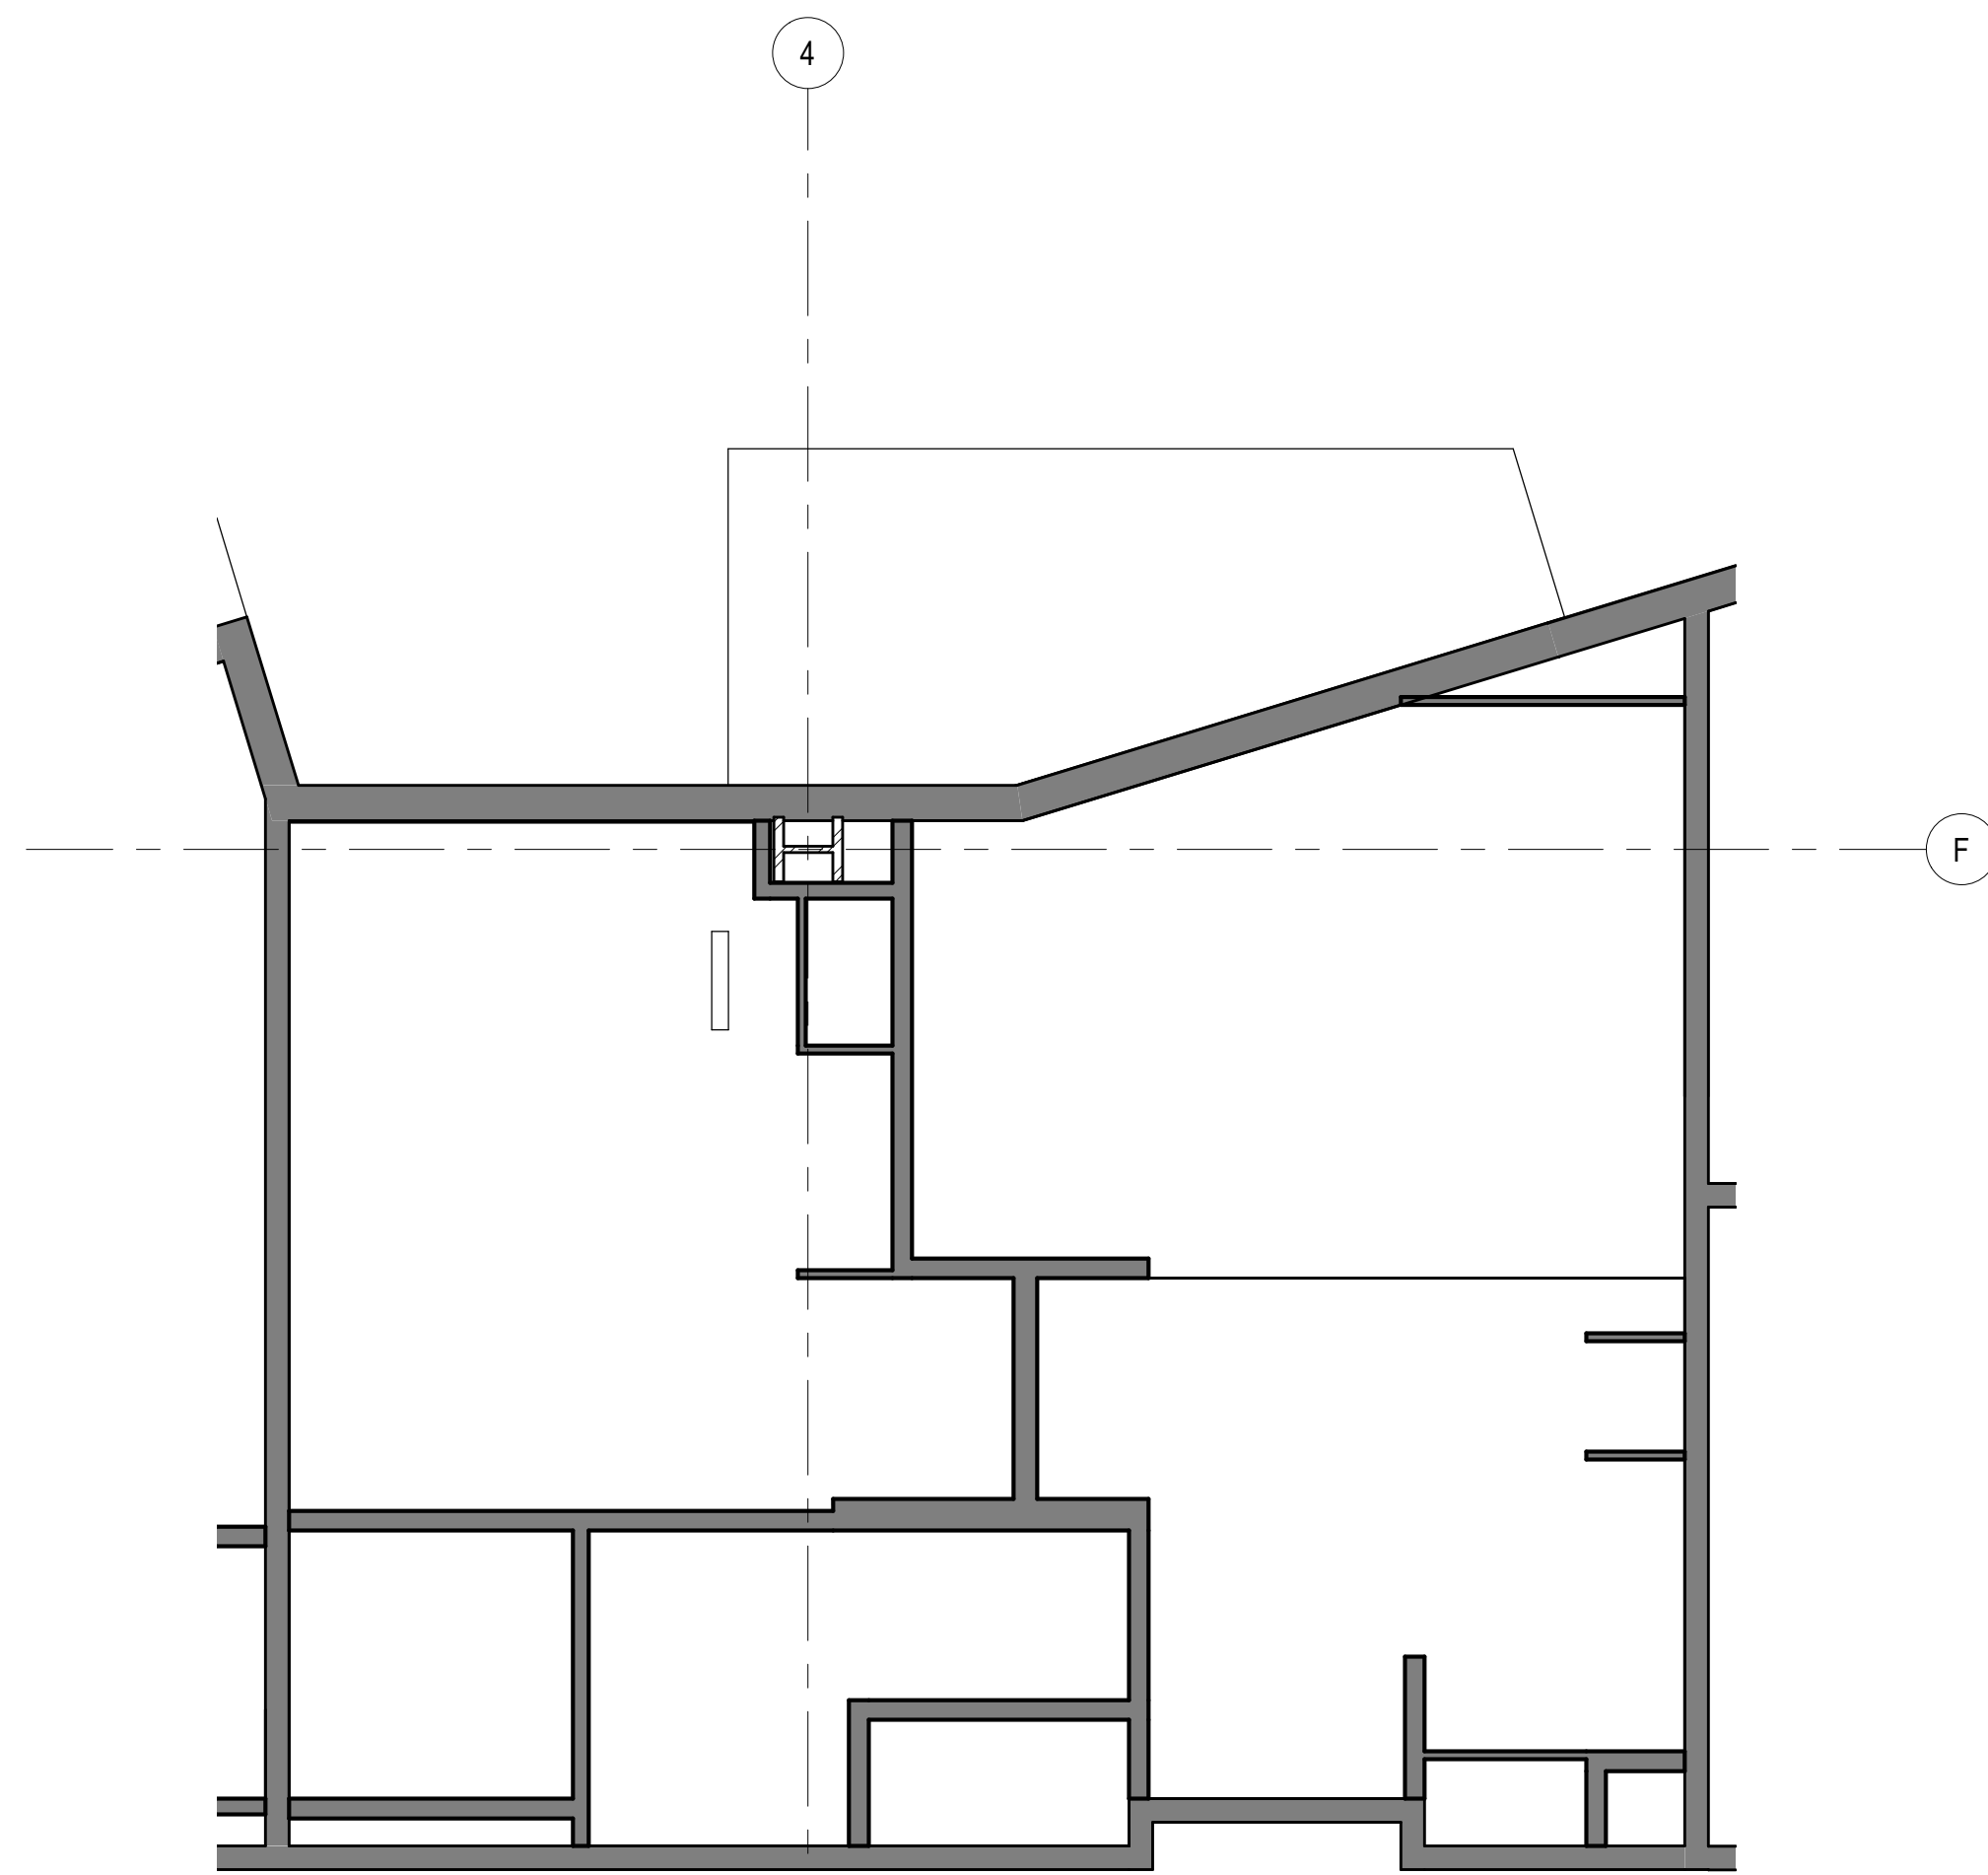


4 UNIT TYPE E (RM 401, 501, 601, 701) RCP
SCALE: 1/4" = 1'-0"

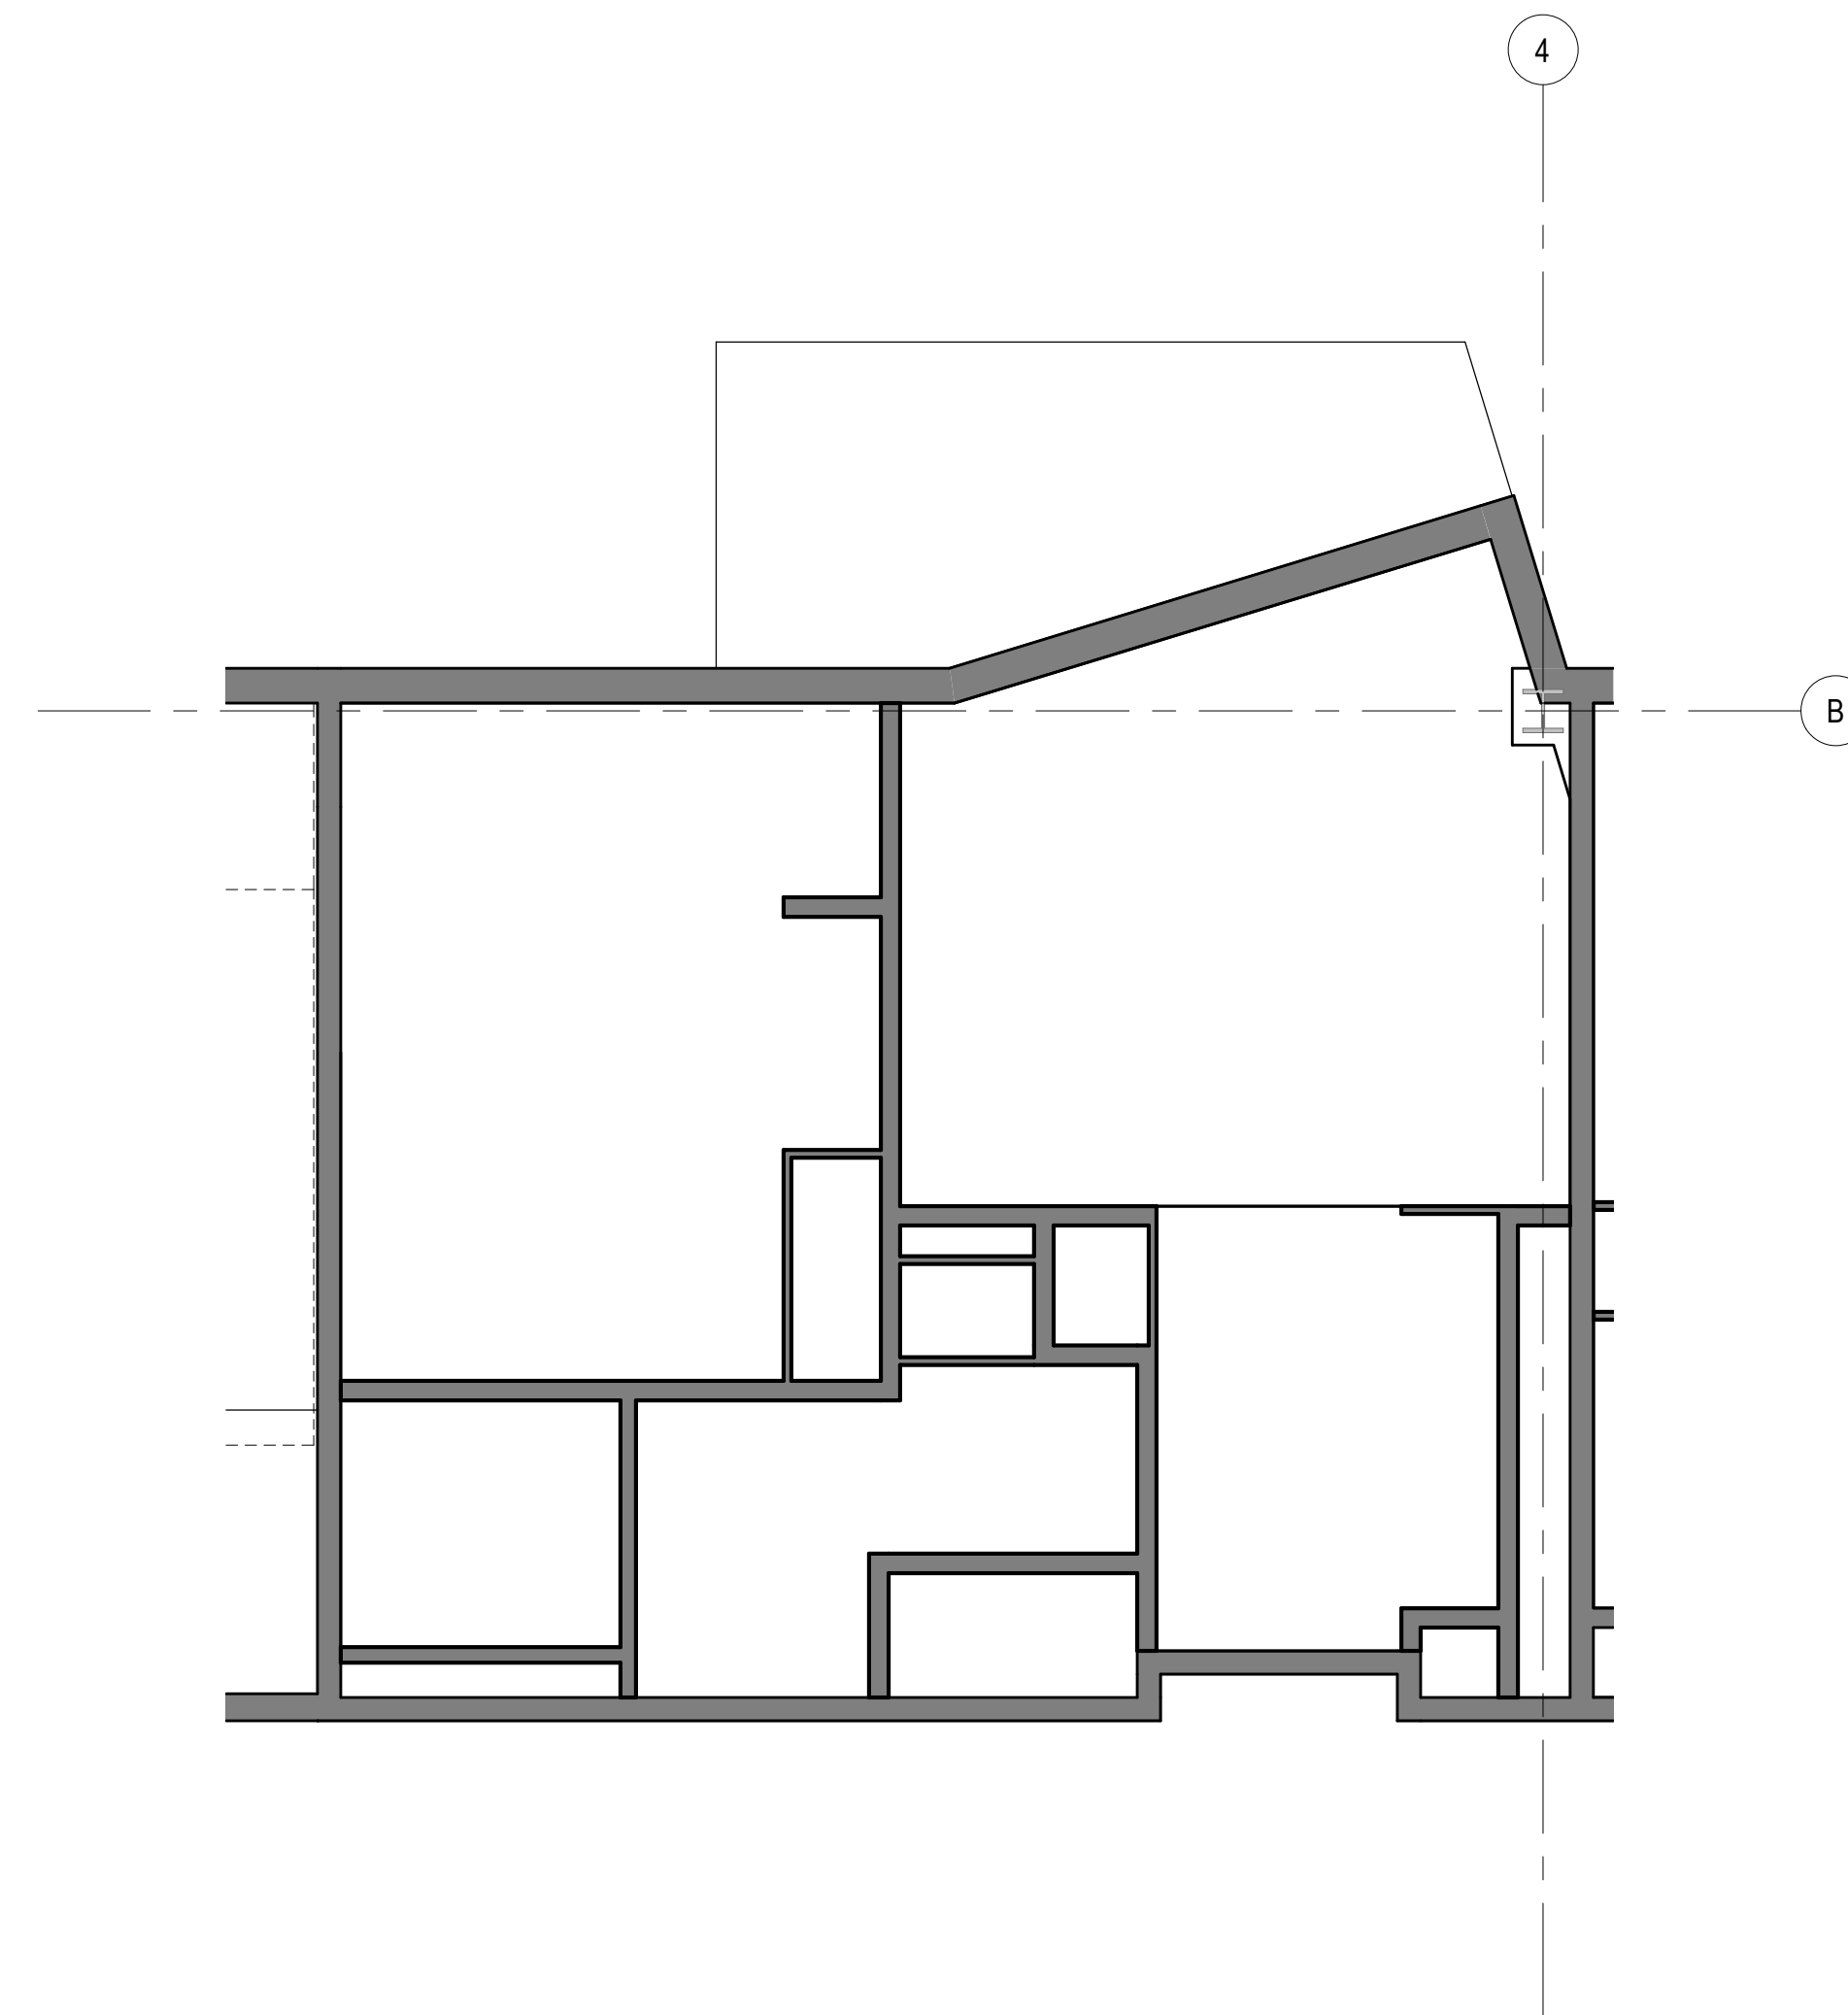


2 UNIT TYPE F (RM 304, 311, 407, 417, 507, 517, 607, 617, 707, 717) RCP
SCALE: 1/4" = 1'-0"

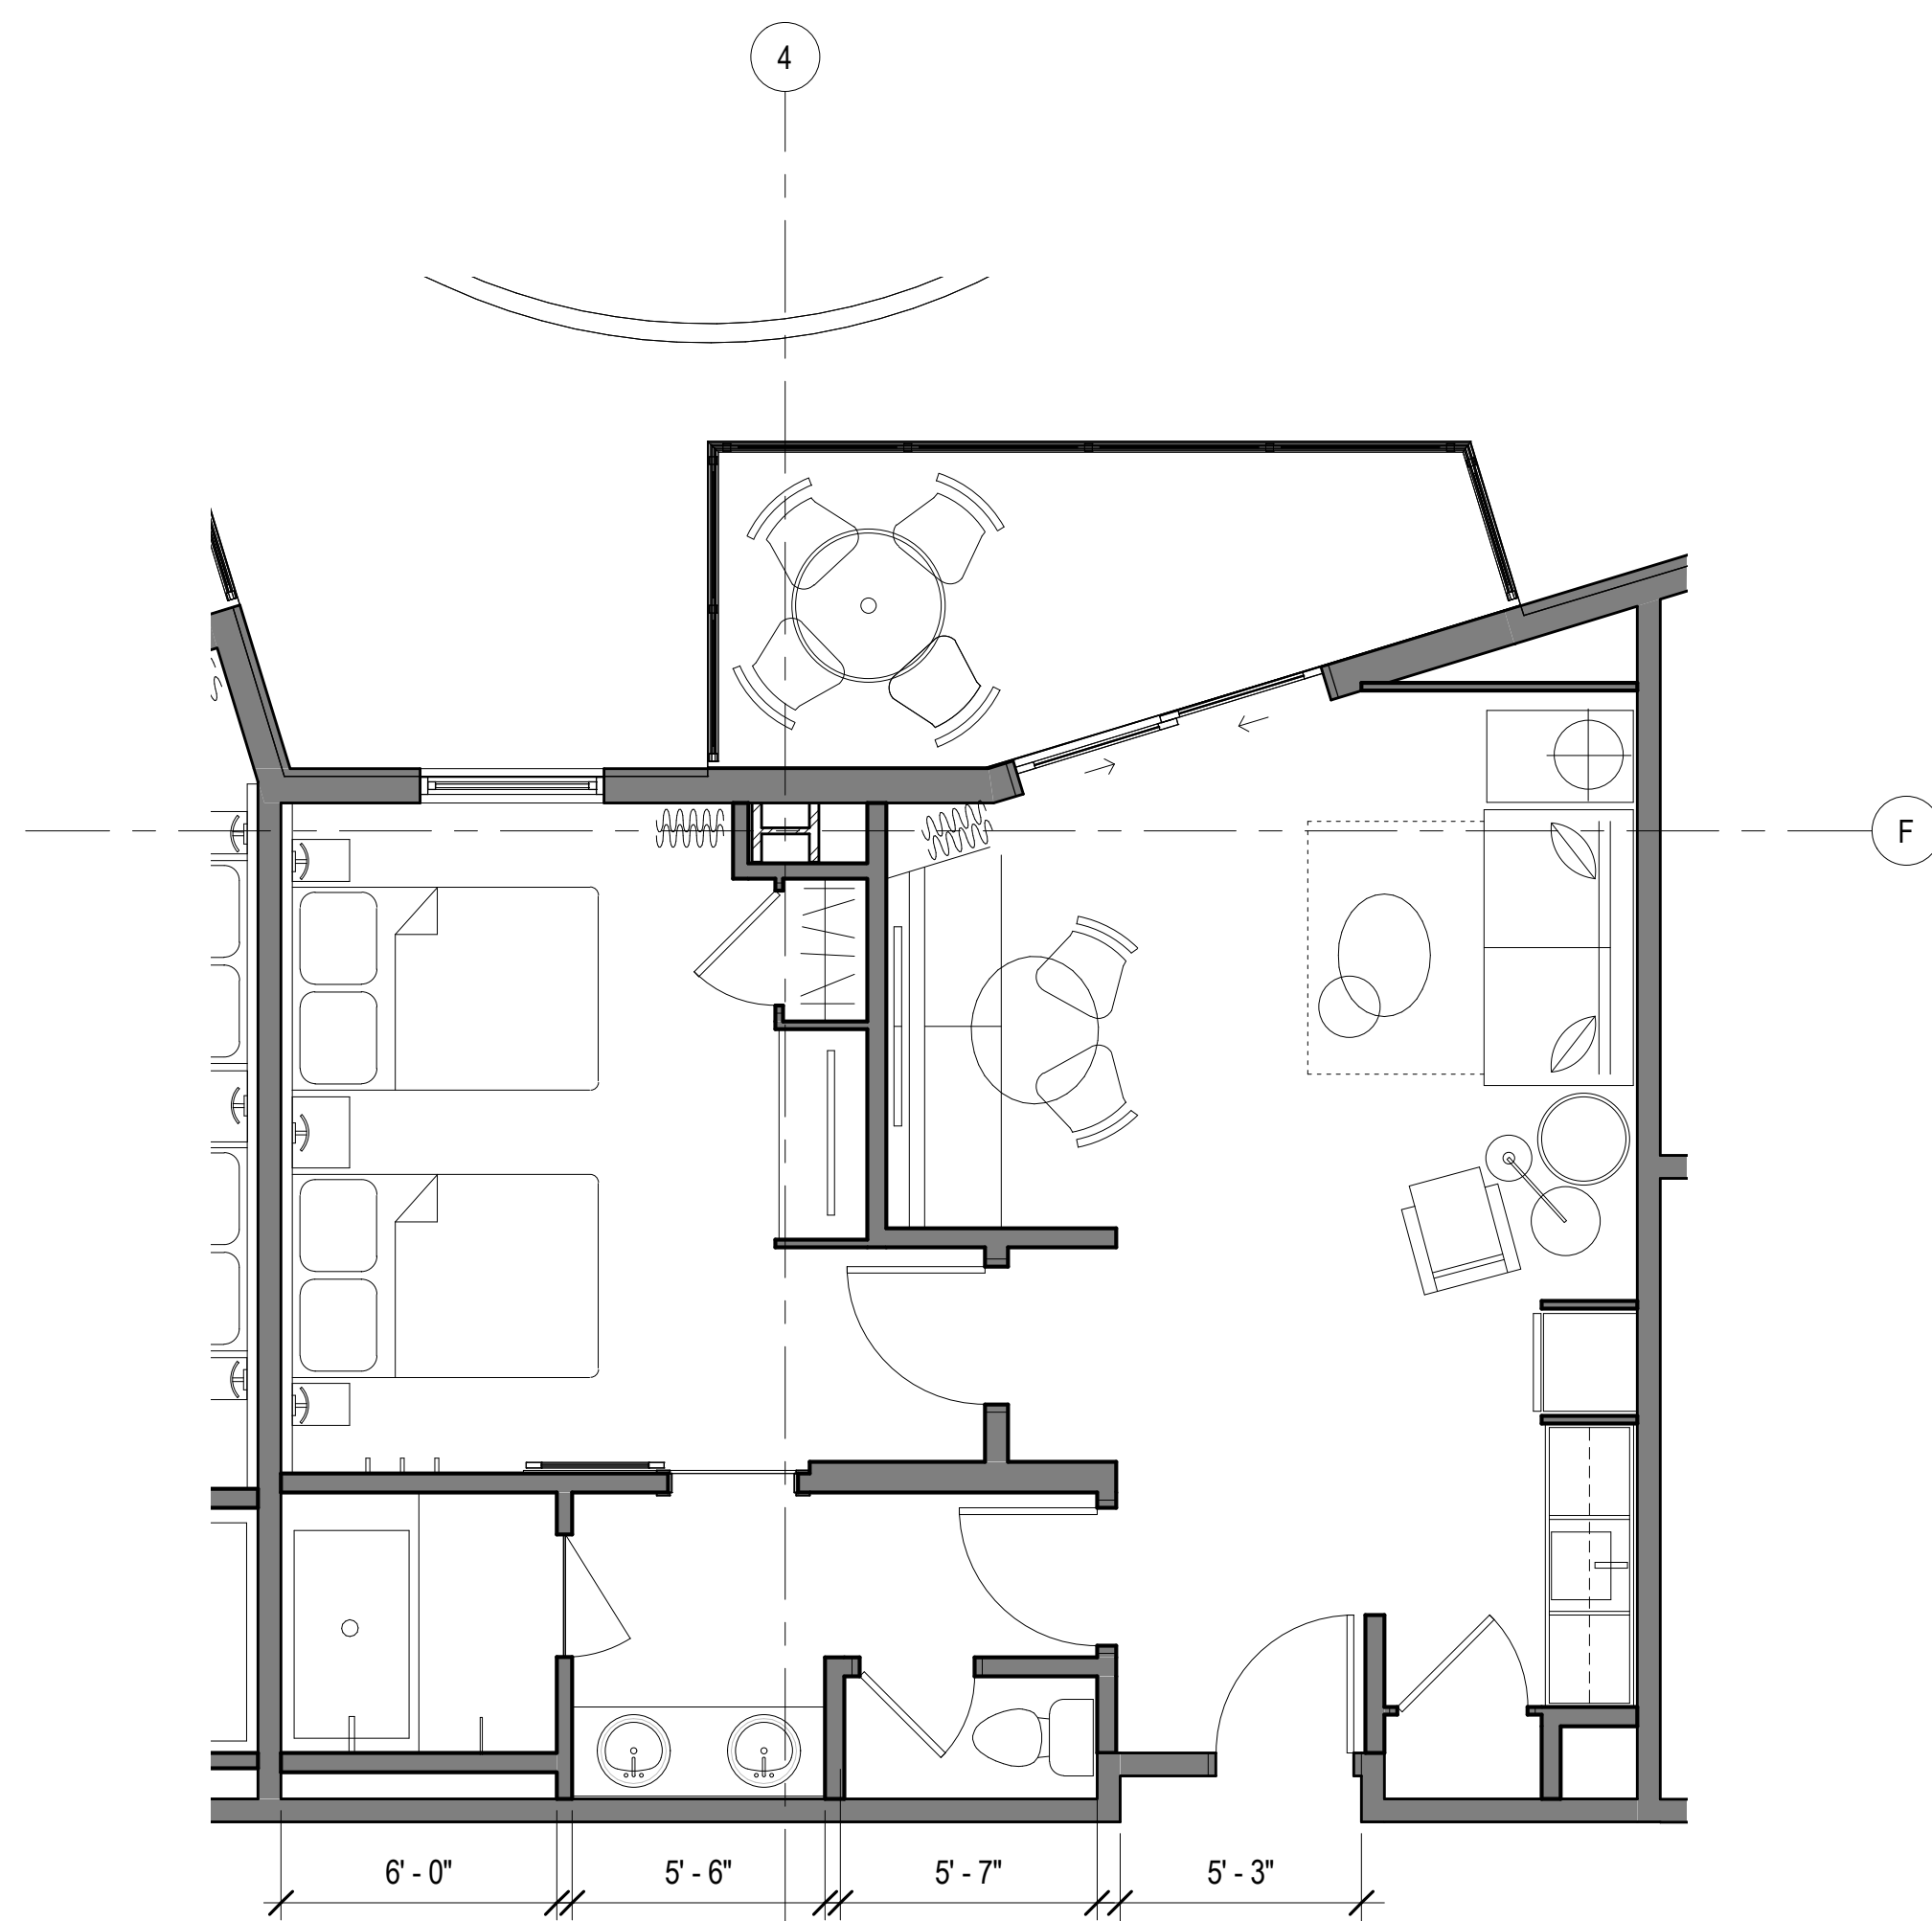

3 UNIT TYPE E (RM 401, 501, 601, 701)
SCALE: 1/4" = 1'-0"

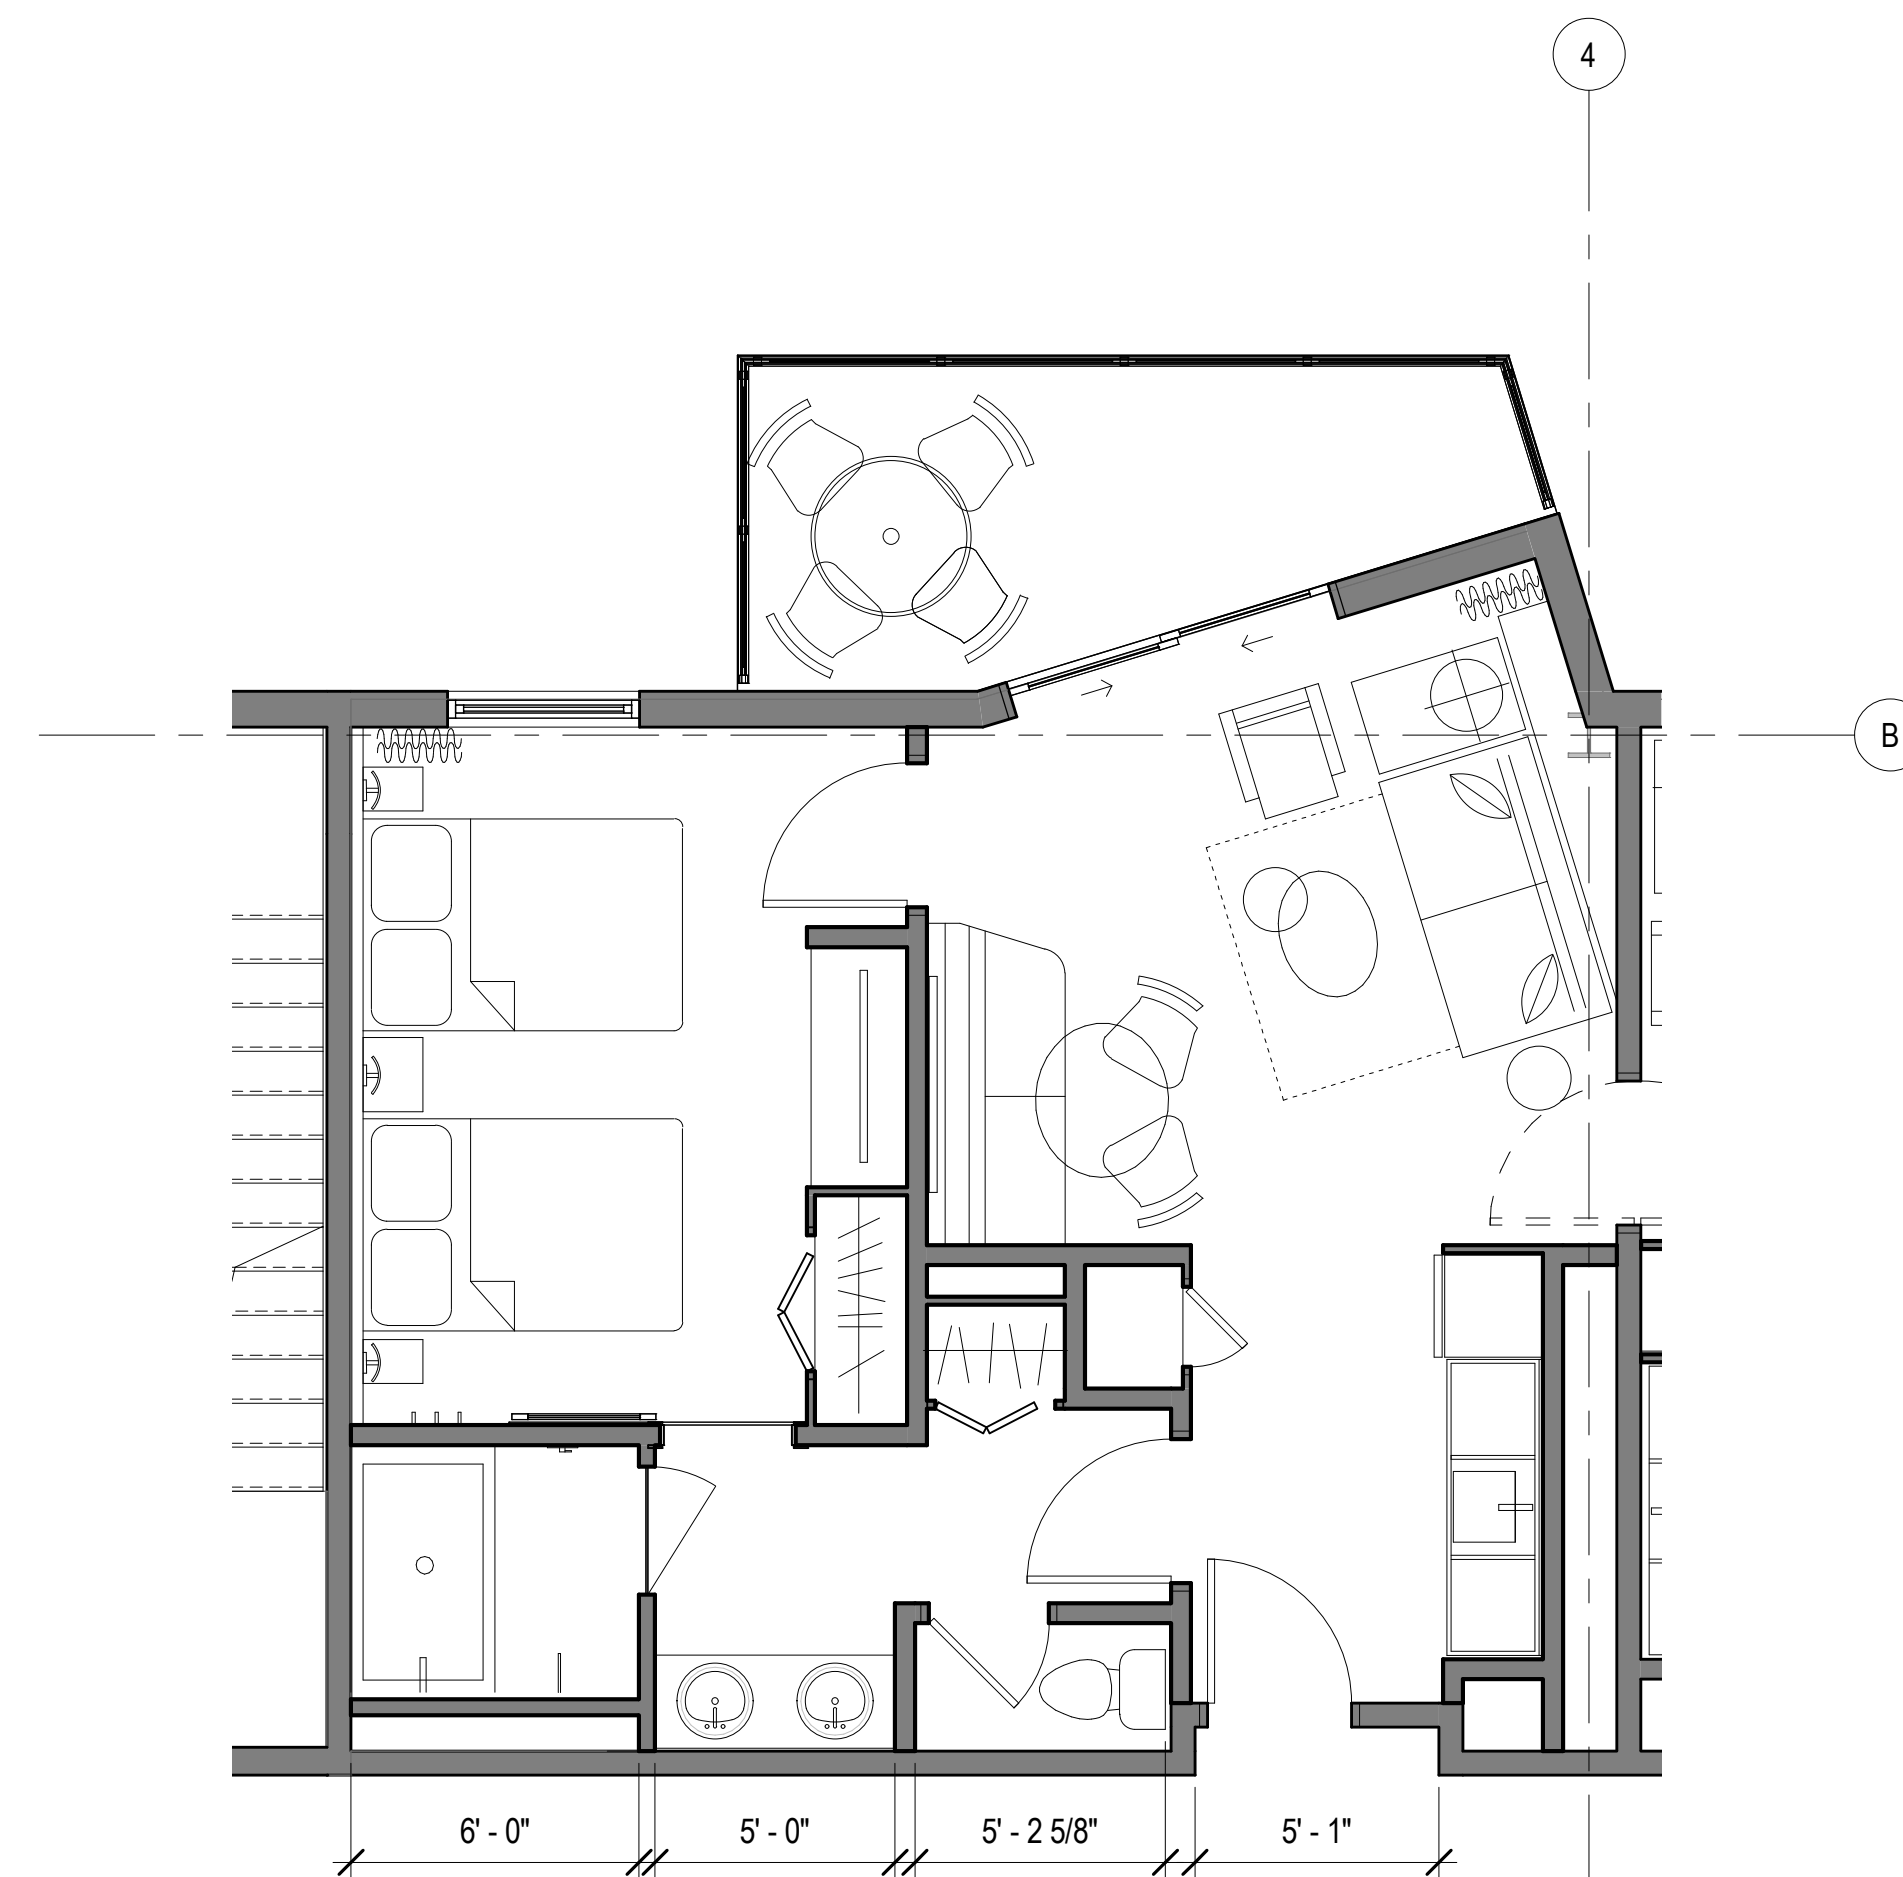

1 UNIT TYPE F (RM 304, 311, 407, 417, 507, 517, 607, 617, 707, 717)
SCALE: 1/4" = 1'-0"

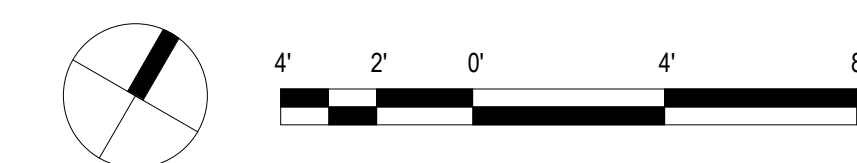

REVISIONS
Date Description

PROGRESS SCHEMATIC DESIGN
30% SUBMITTAL

This work was prepared by me or under my supervision and construction of this project will be under my observation.

Supervision and Observation of this project as defined in Section 1.2 of the Hawaii Administrative Rules, Title 16, Chapter 115, Professional Engineers, Architects, Land Surveyors, and Landscape Architects.

License Expiration Date

PROJECT TITLE

SITE PLAN- LEVEL 1

FILENAME:

DRAWING TITLE

UNIT TYPE E & F

SCALE: 1/4" = 1'-0"

DRAWN BY:

Author

CHECKED BY:

Checker


PROJECT NO.

DRAWING NO.


SHEET ISSUE DATE:

A-163


Type in Central File Path Here

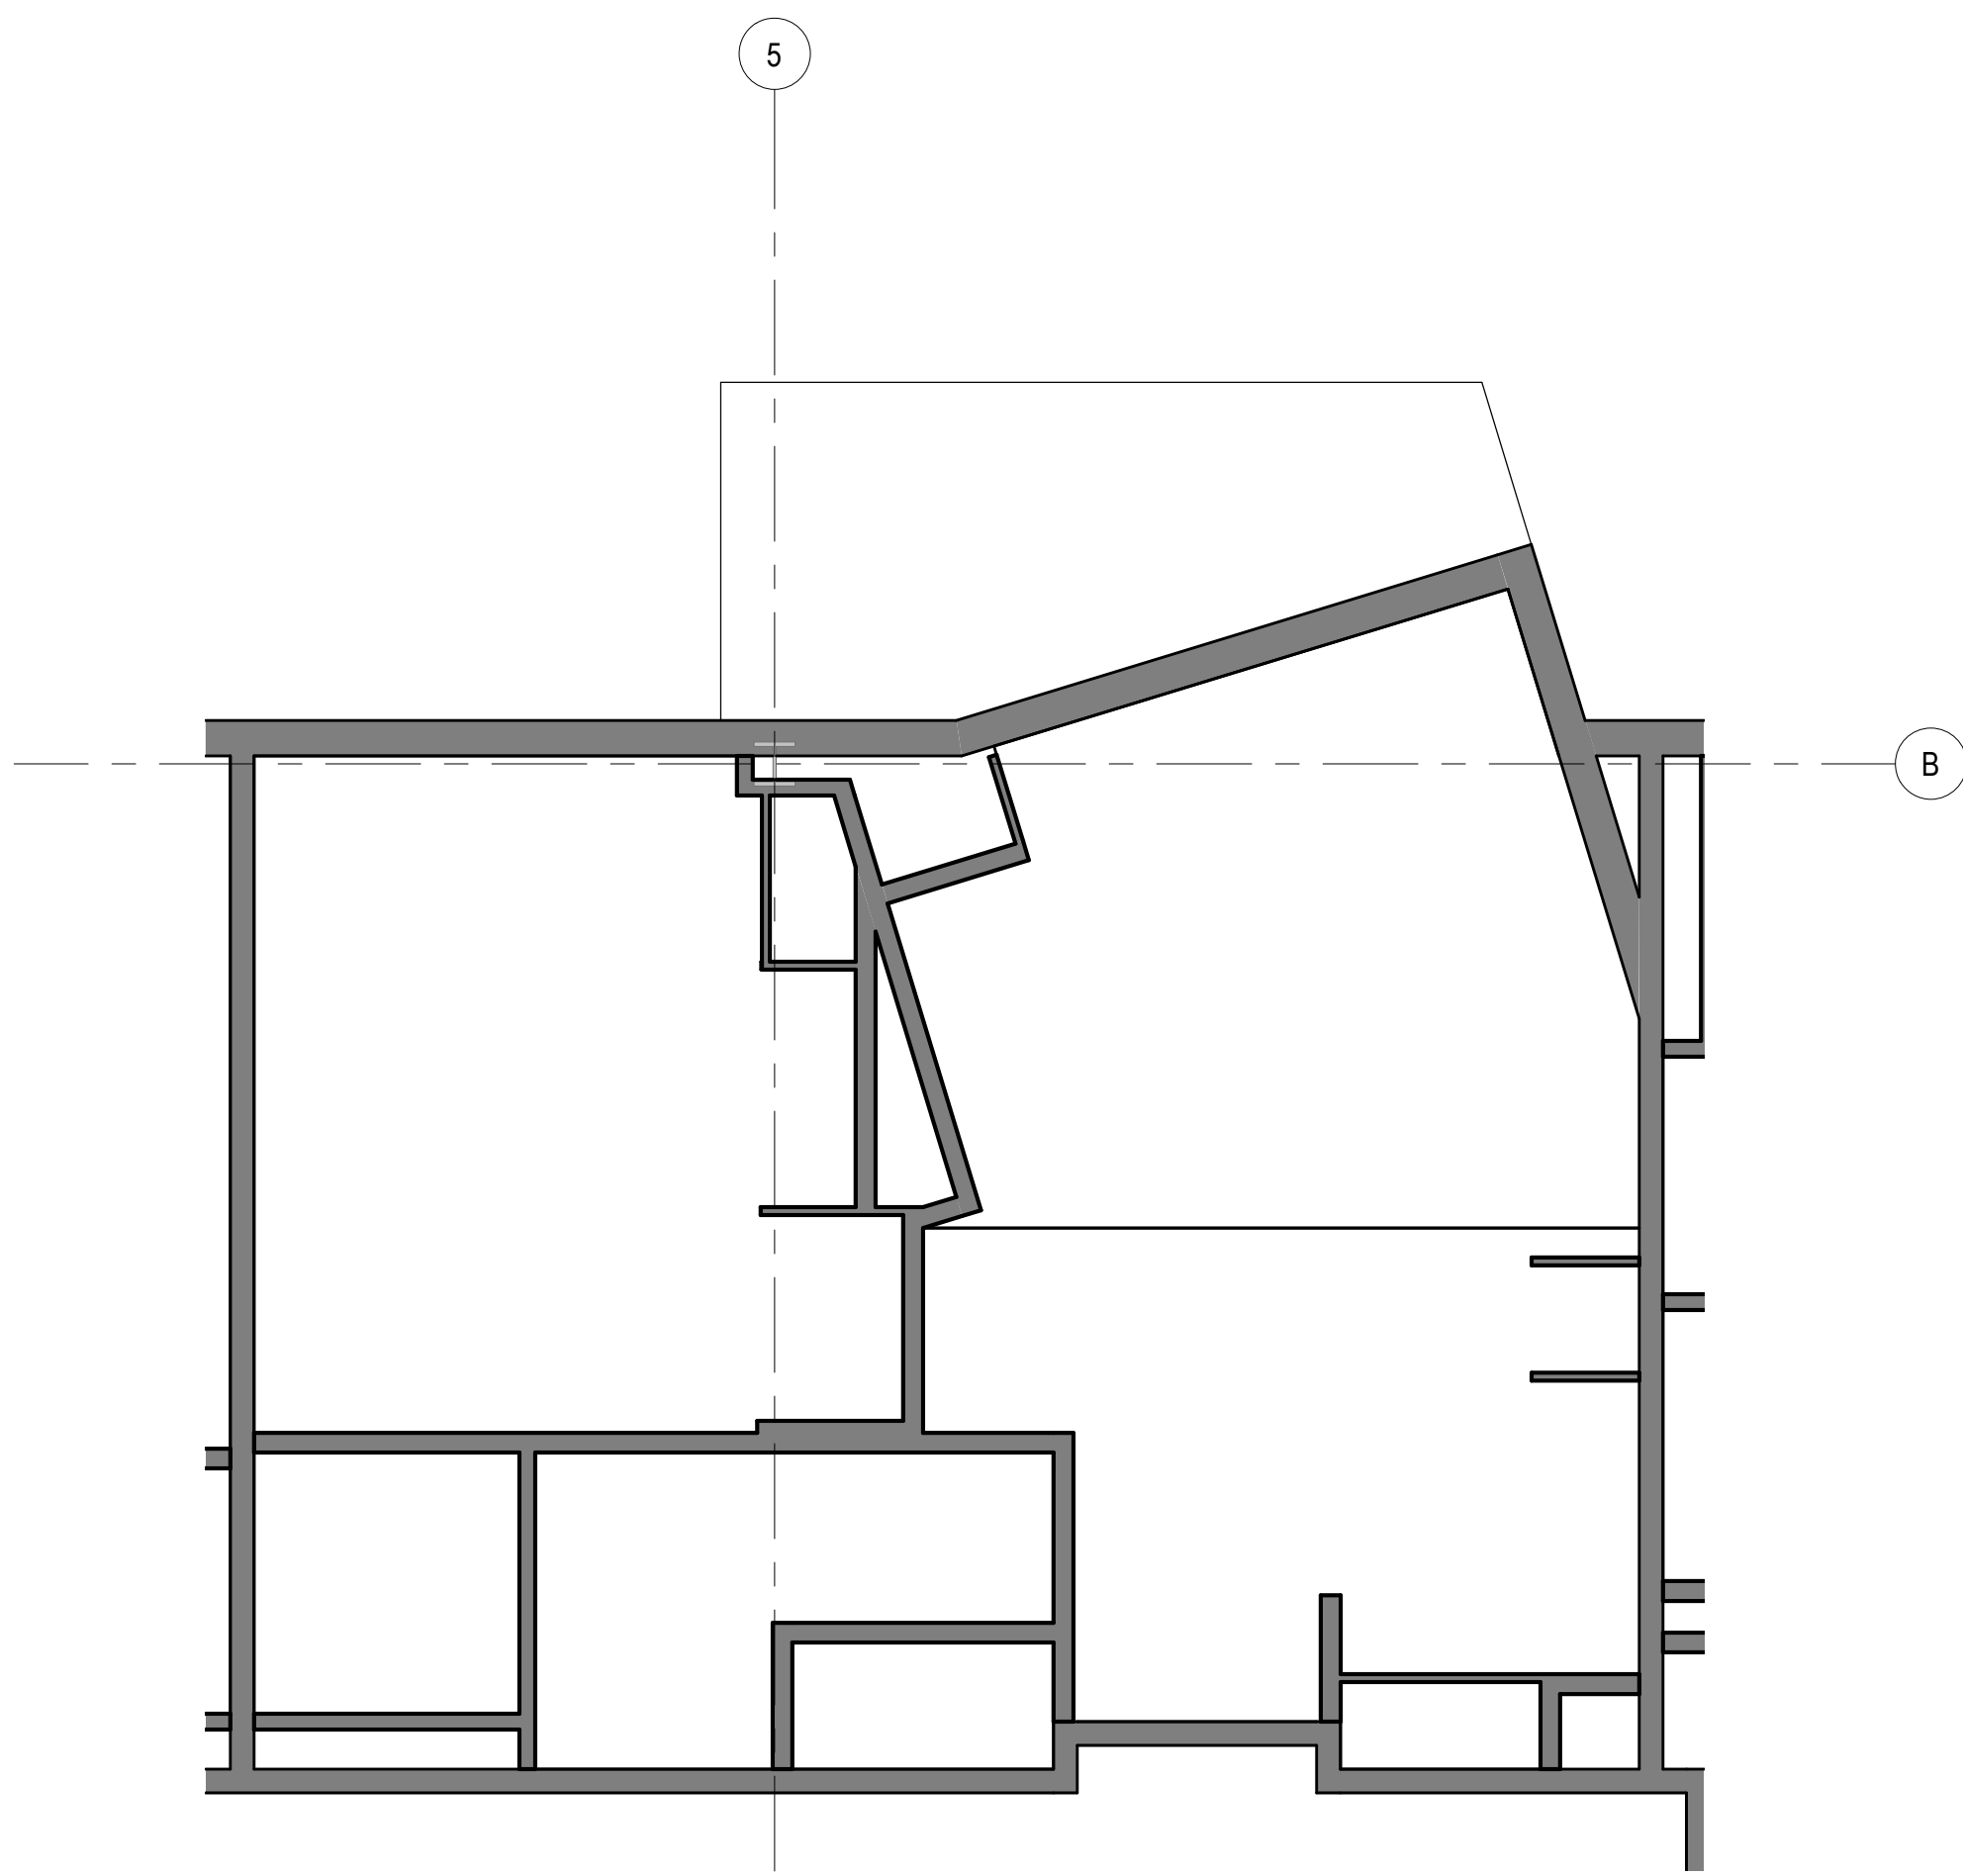


4 UNIT TYPE G (RM 313, 415, 515, 615, 715) RCP
SCALE: 1/4" = 1'-0"

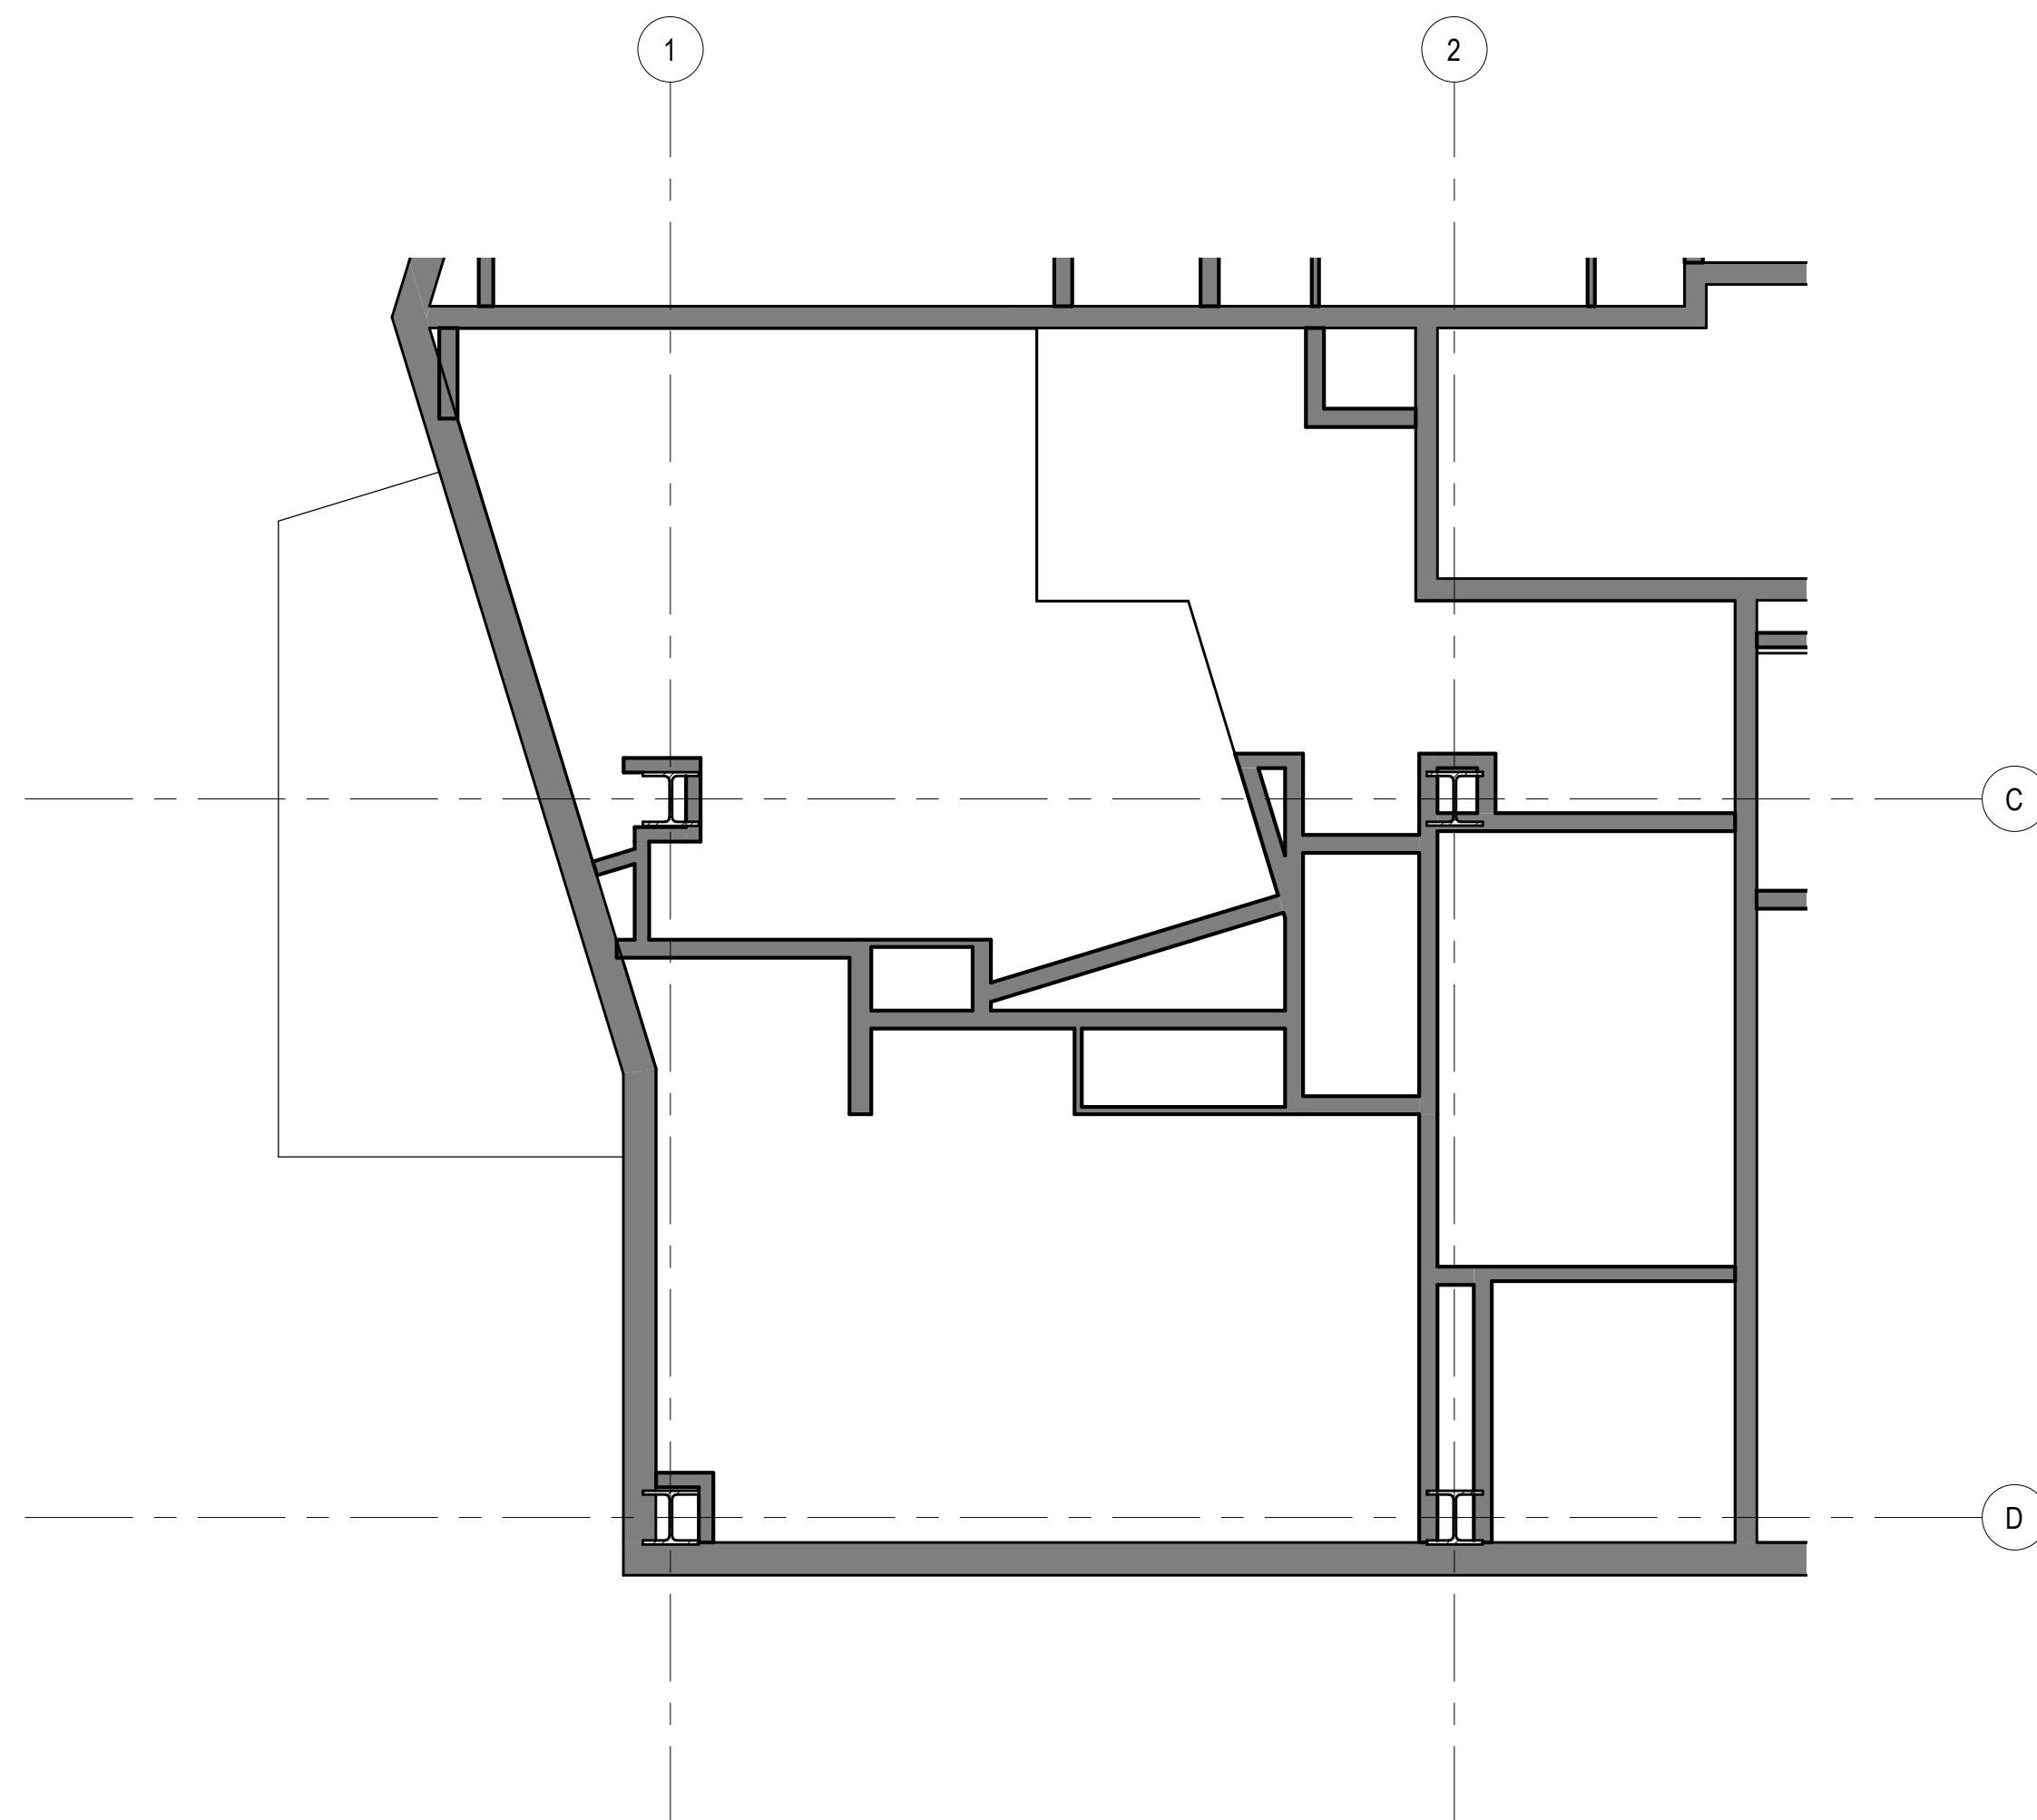


2 UNIT TYPE H (RM 520, 620, 720) RCP
SCALE: 1/4" = 1'-0"

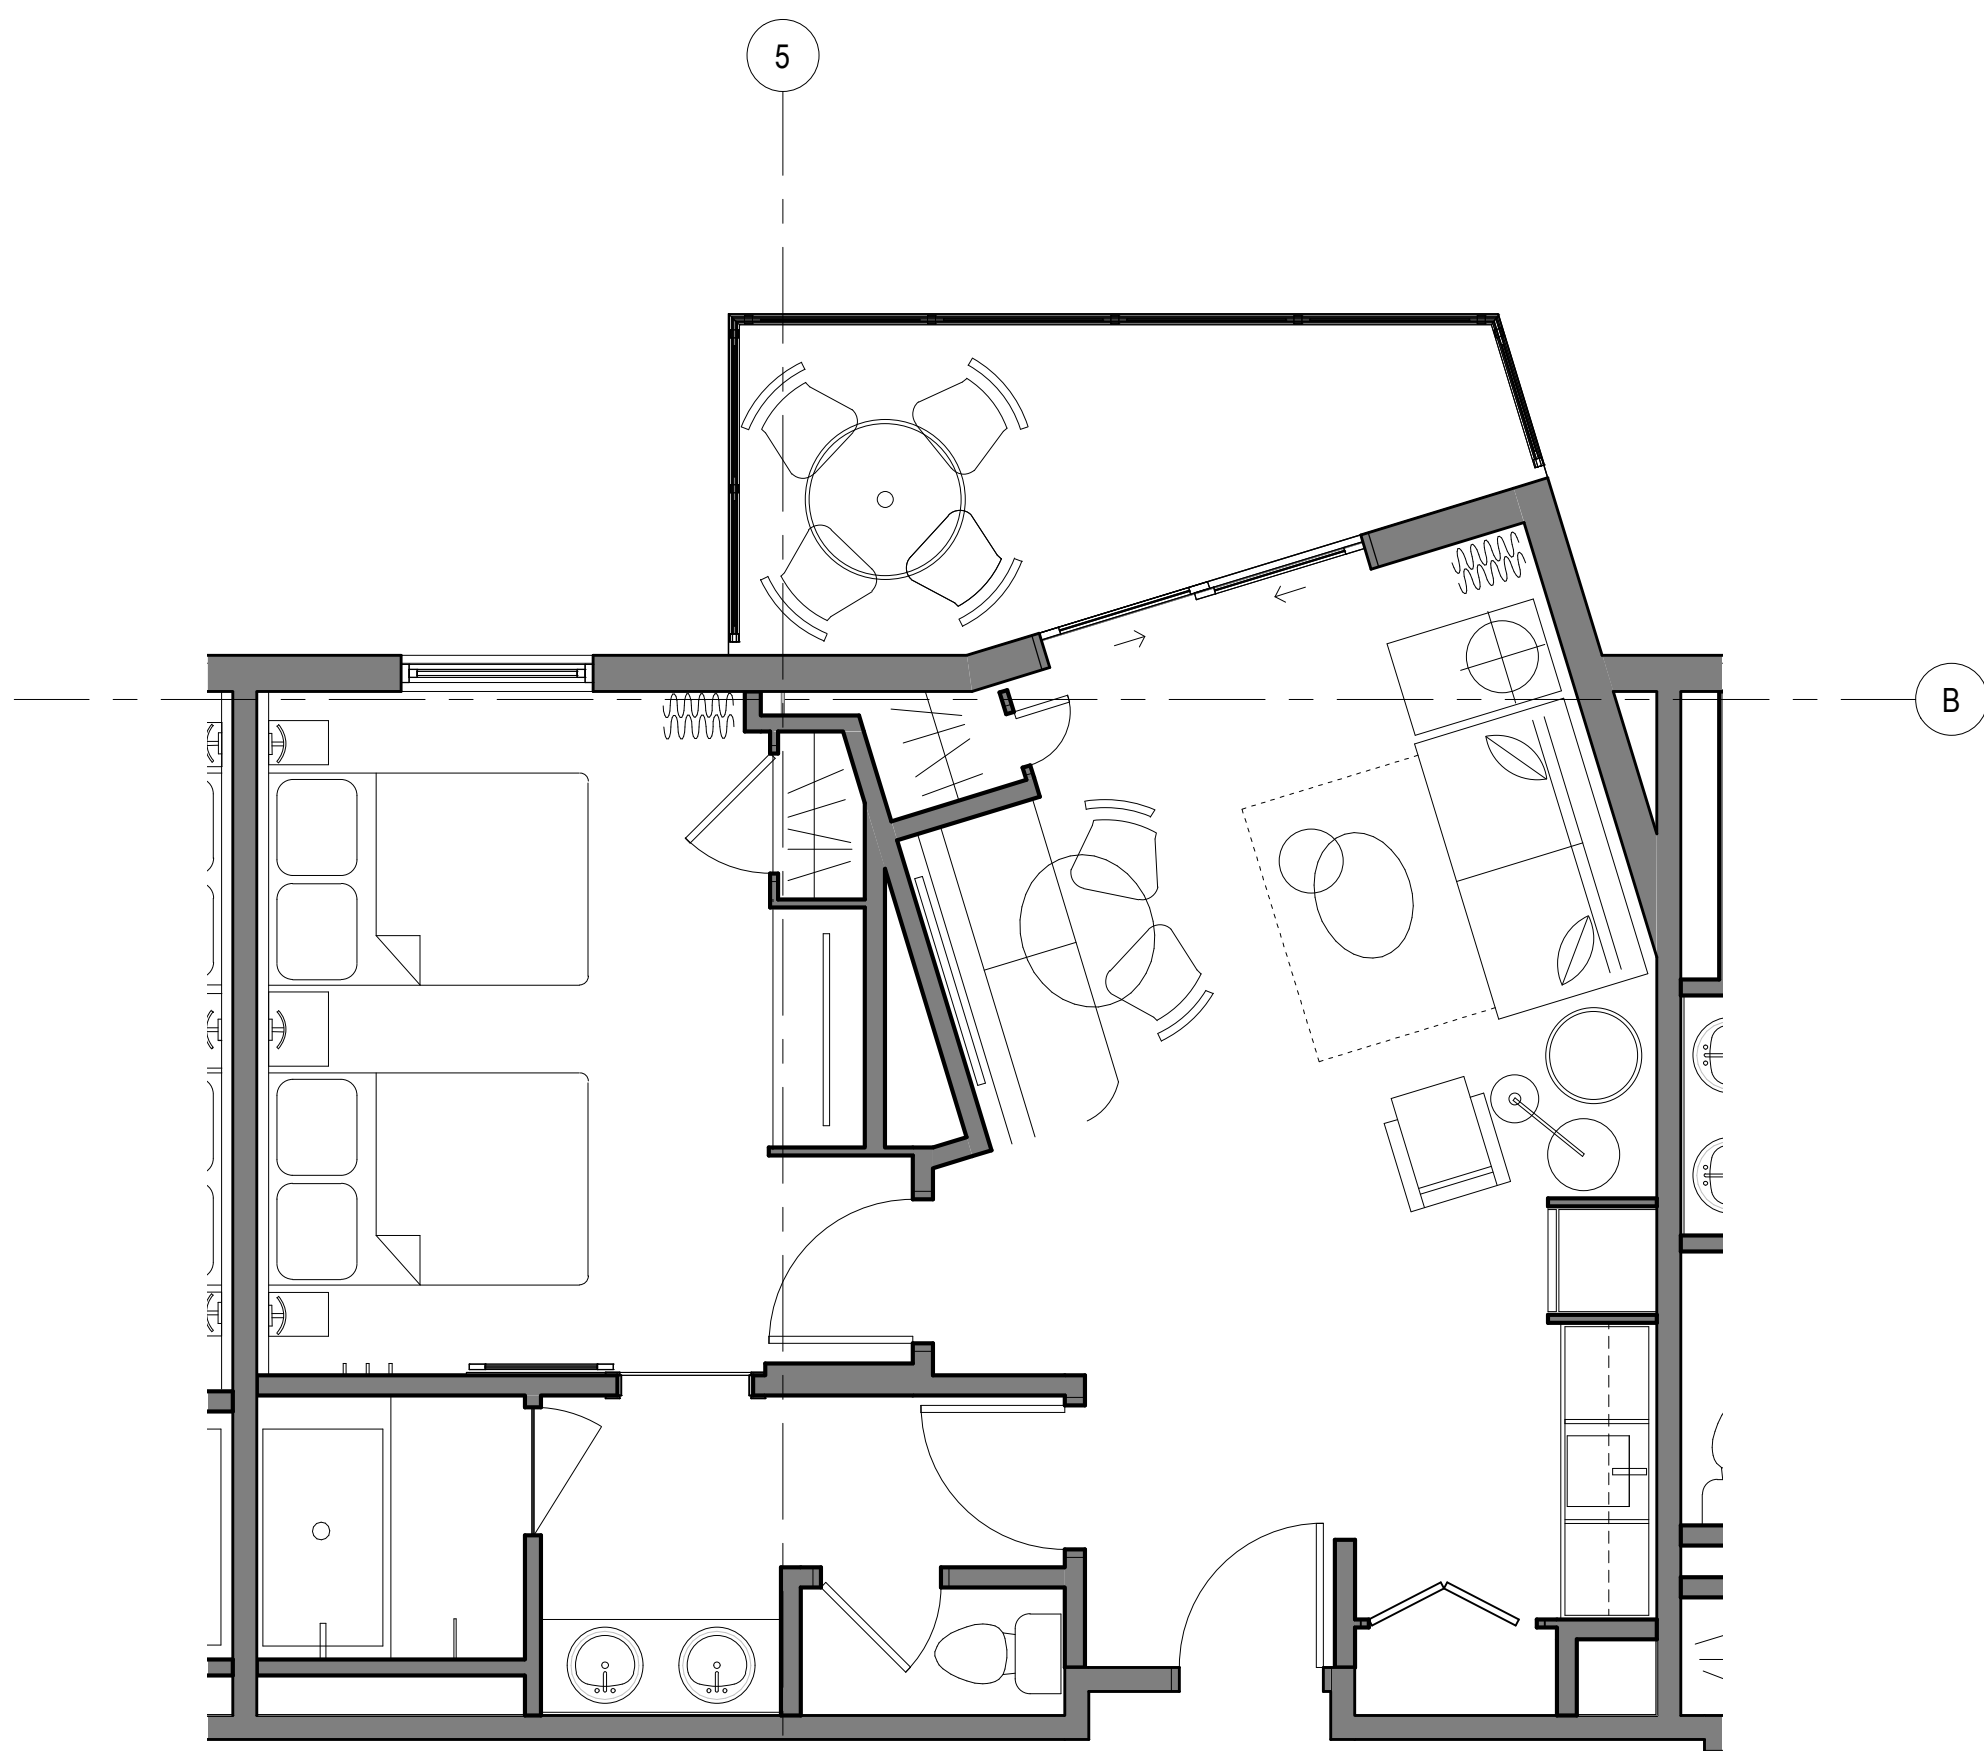

3 UNIT TYPE G (RM 313, 415, 515, 615, 715)
SCALE: 1/4" = 1'-0"

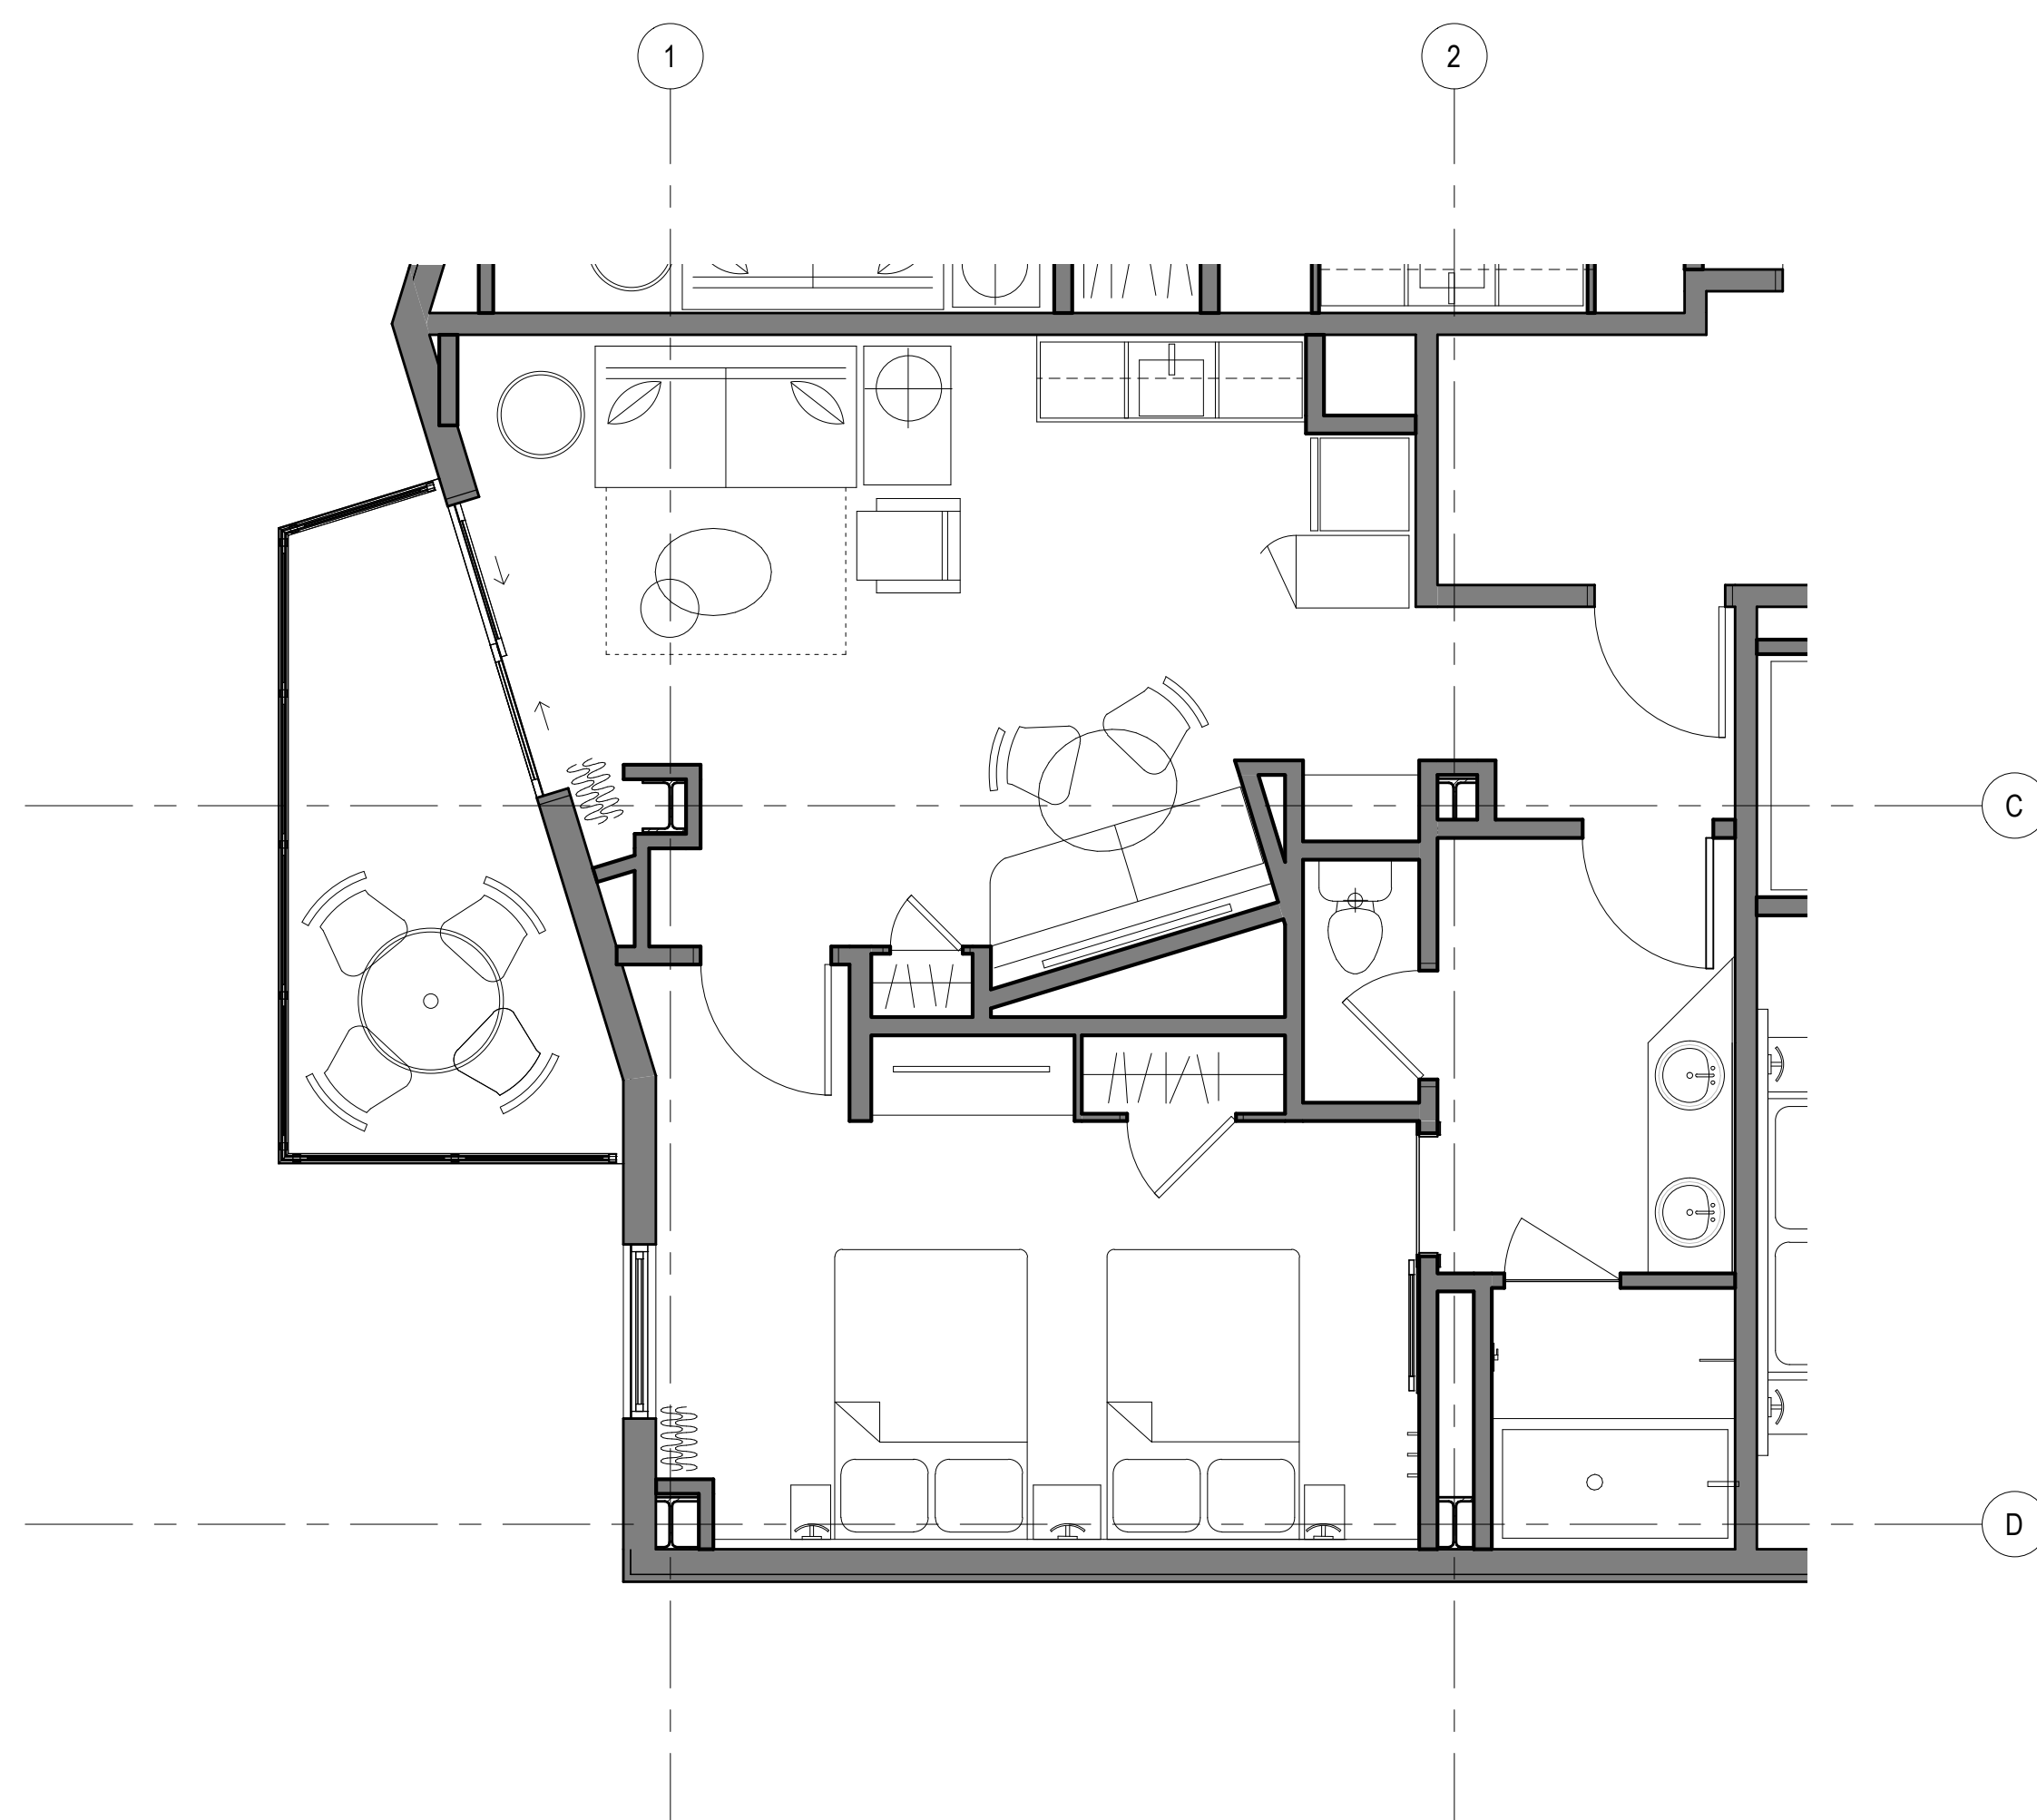

1 UNIT TYPE H (RM 520, 620, 720)
SCALE: 1/4" = 1'-0"

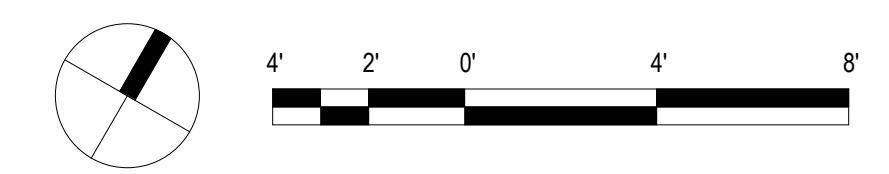

REVISIONS	
#	Date

Description

**PROGRESS SCHEMATIC DESIGN
30% SUBMITTAL**

This work was prepared by me or under my supervision and construction of this project will be under my observation.

Supervision and Observation of this project as defined in Section 1.2 of the Hawaii Administrative Rules, Title 16, Chapter 115, Professional Engineers, Architects, Land Surveyors, and Landscape Architects.

License Expiration Date

PROJECT TITLE

SITE PLAN- LEVEL 1

FILENAME:

DRAWING TITLE
UNIT TYPE G & H


SCALE: 1/4" = 1'-0"

DRAWN BY: Author	CHECKED BY: Checker
---------------------	------------------------


PROJECT NO.	DRAWING NO.
-------------	-------------

SHEET ISSUE DATE: **A-164**


Type in Central File Path Here

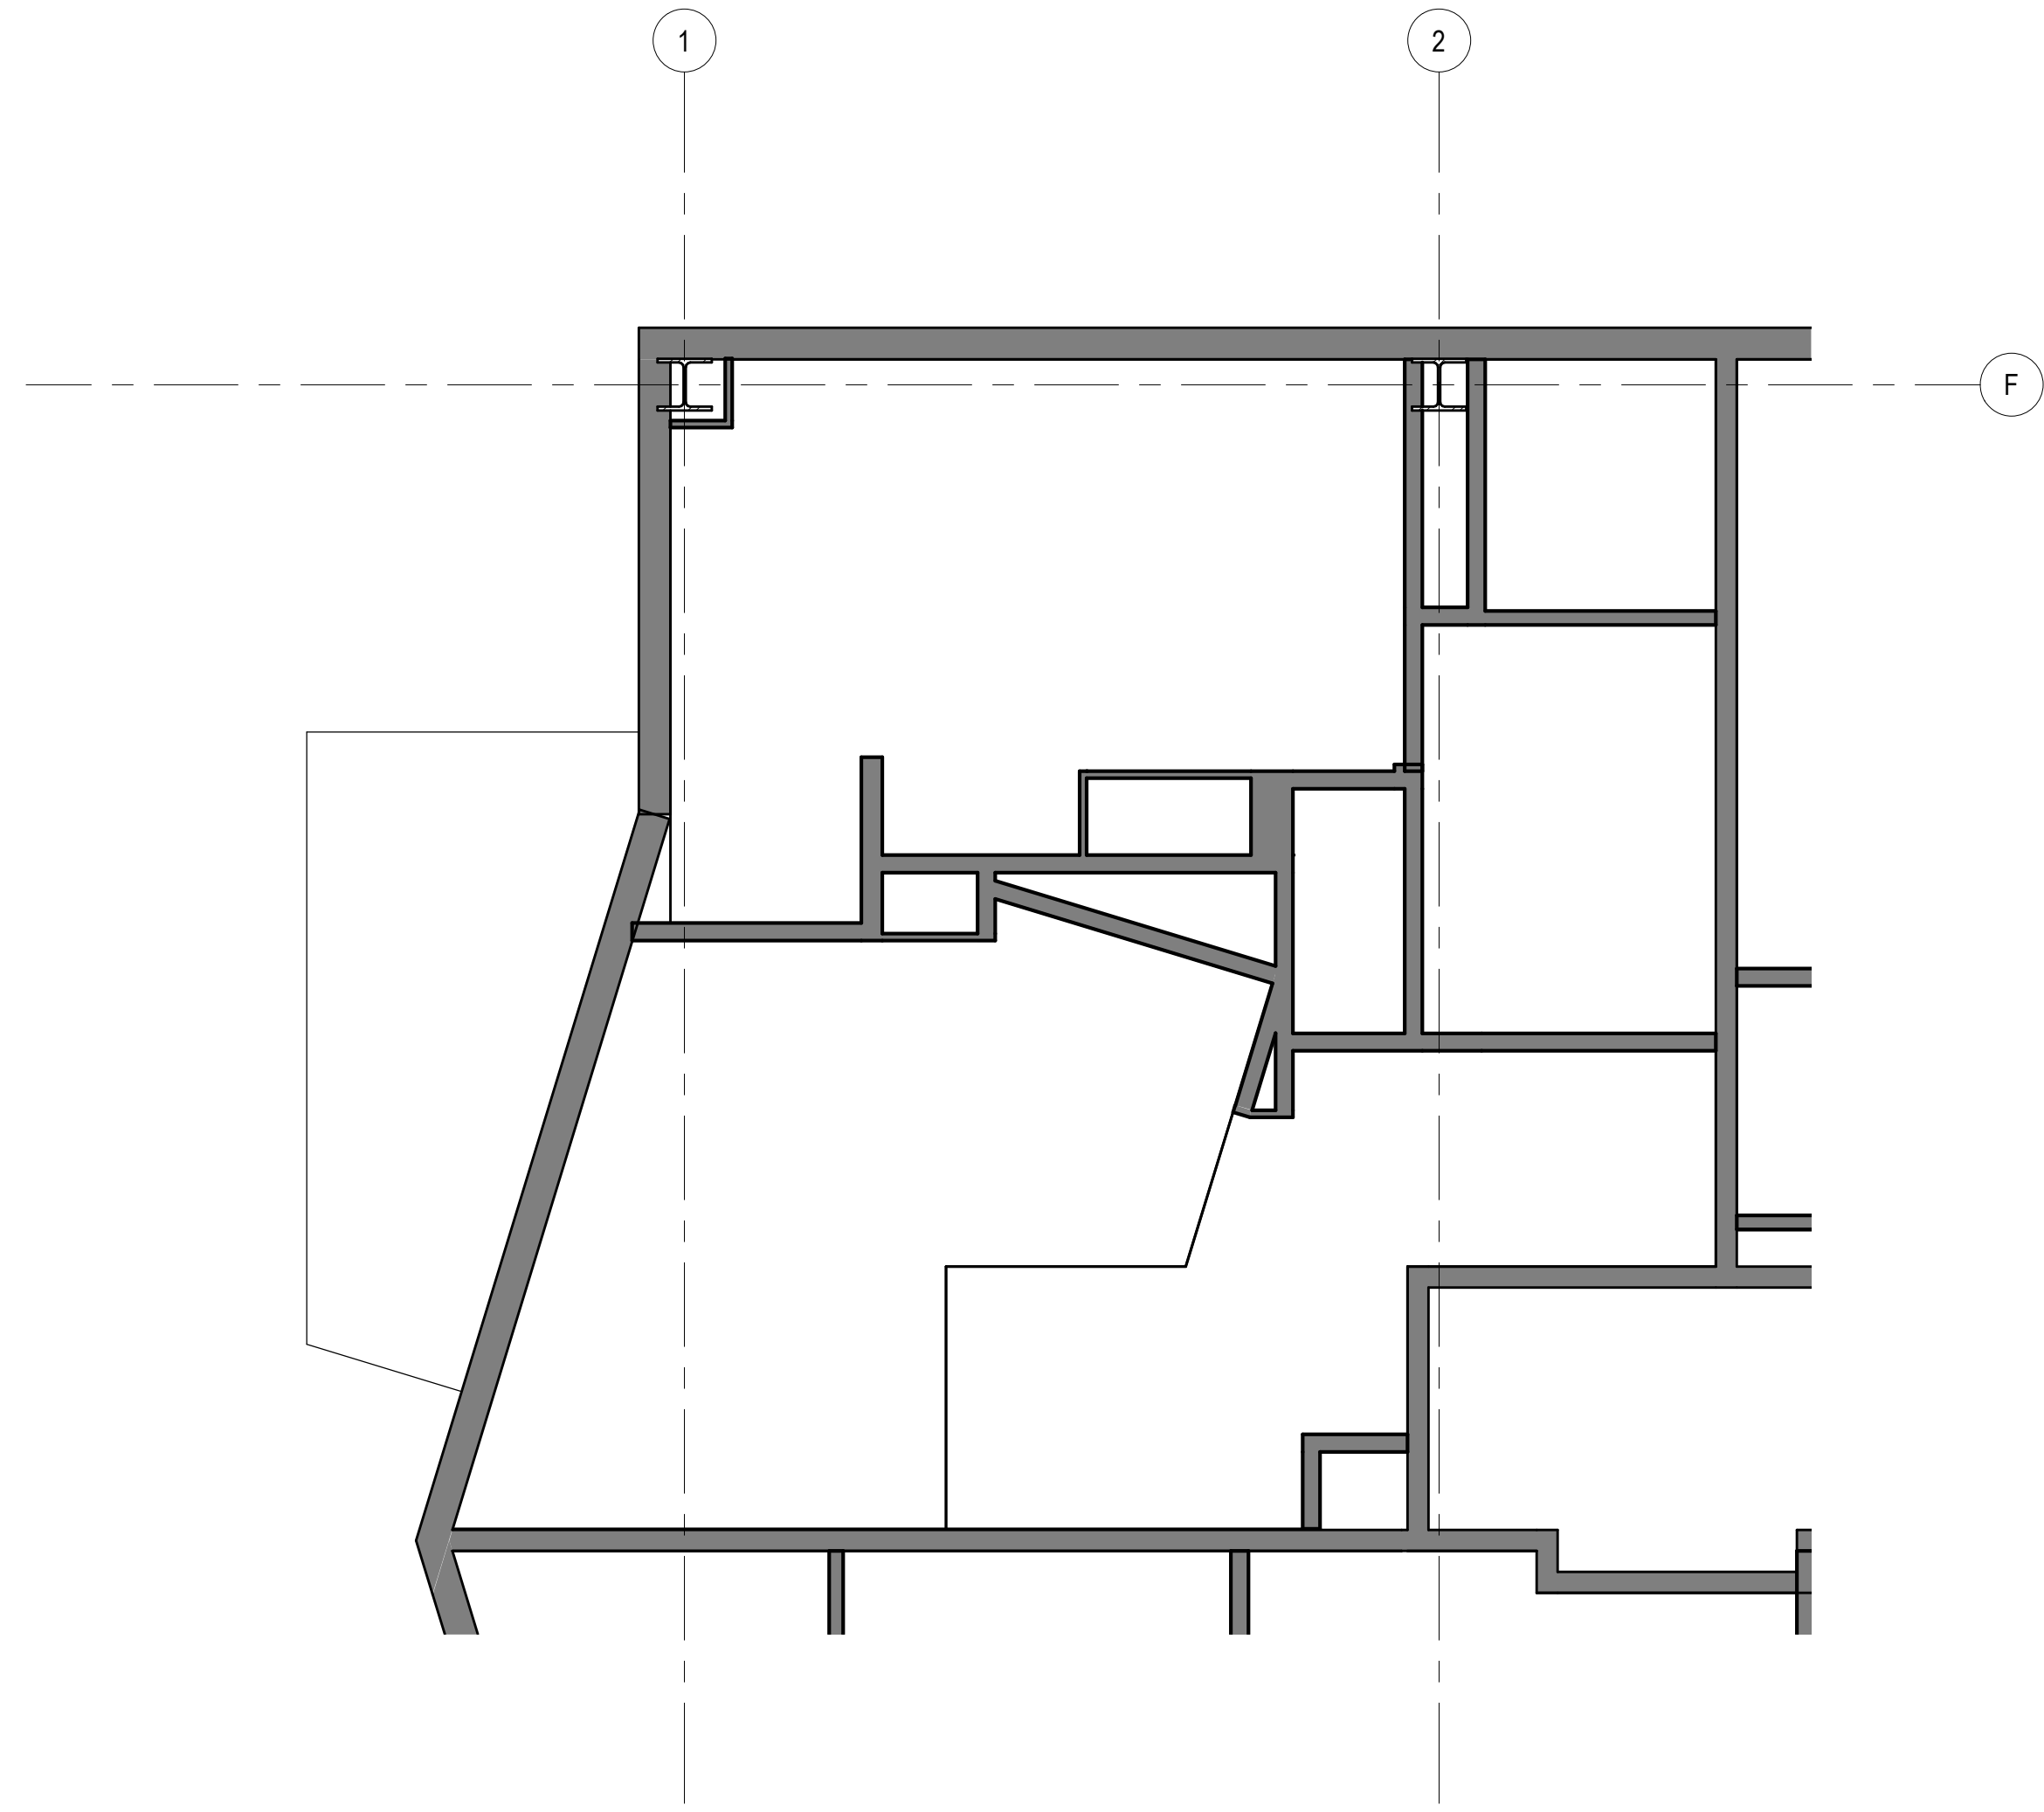


4 UNIT TYPE J (RM 504, 604, 704) RCP
SCALE: 1/4" = 1'-0"

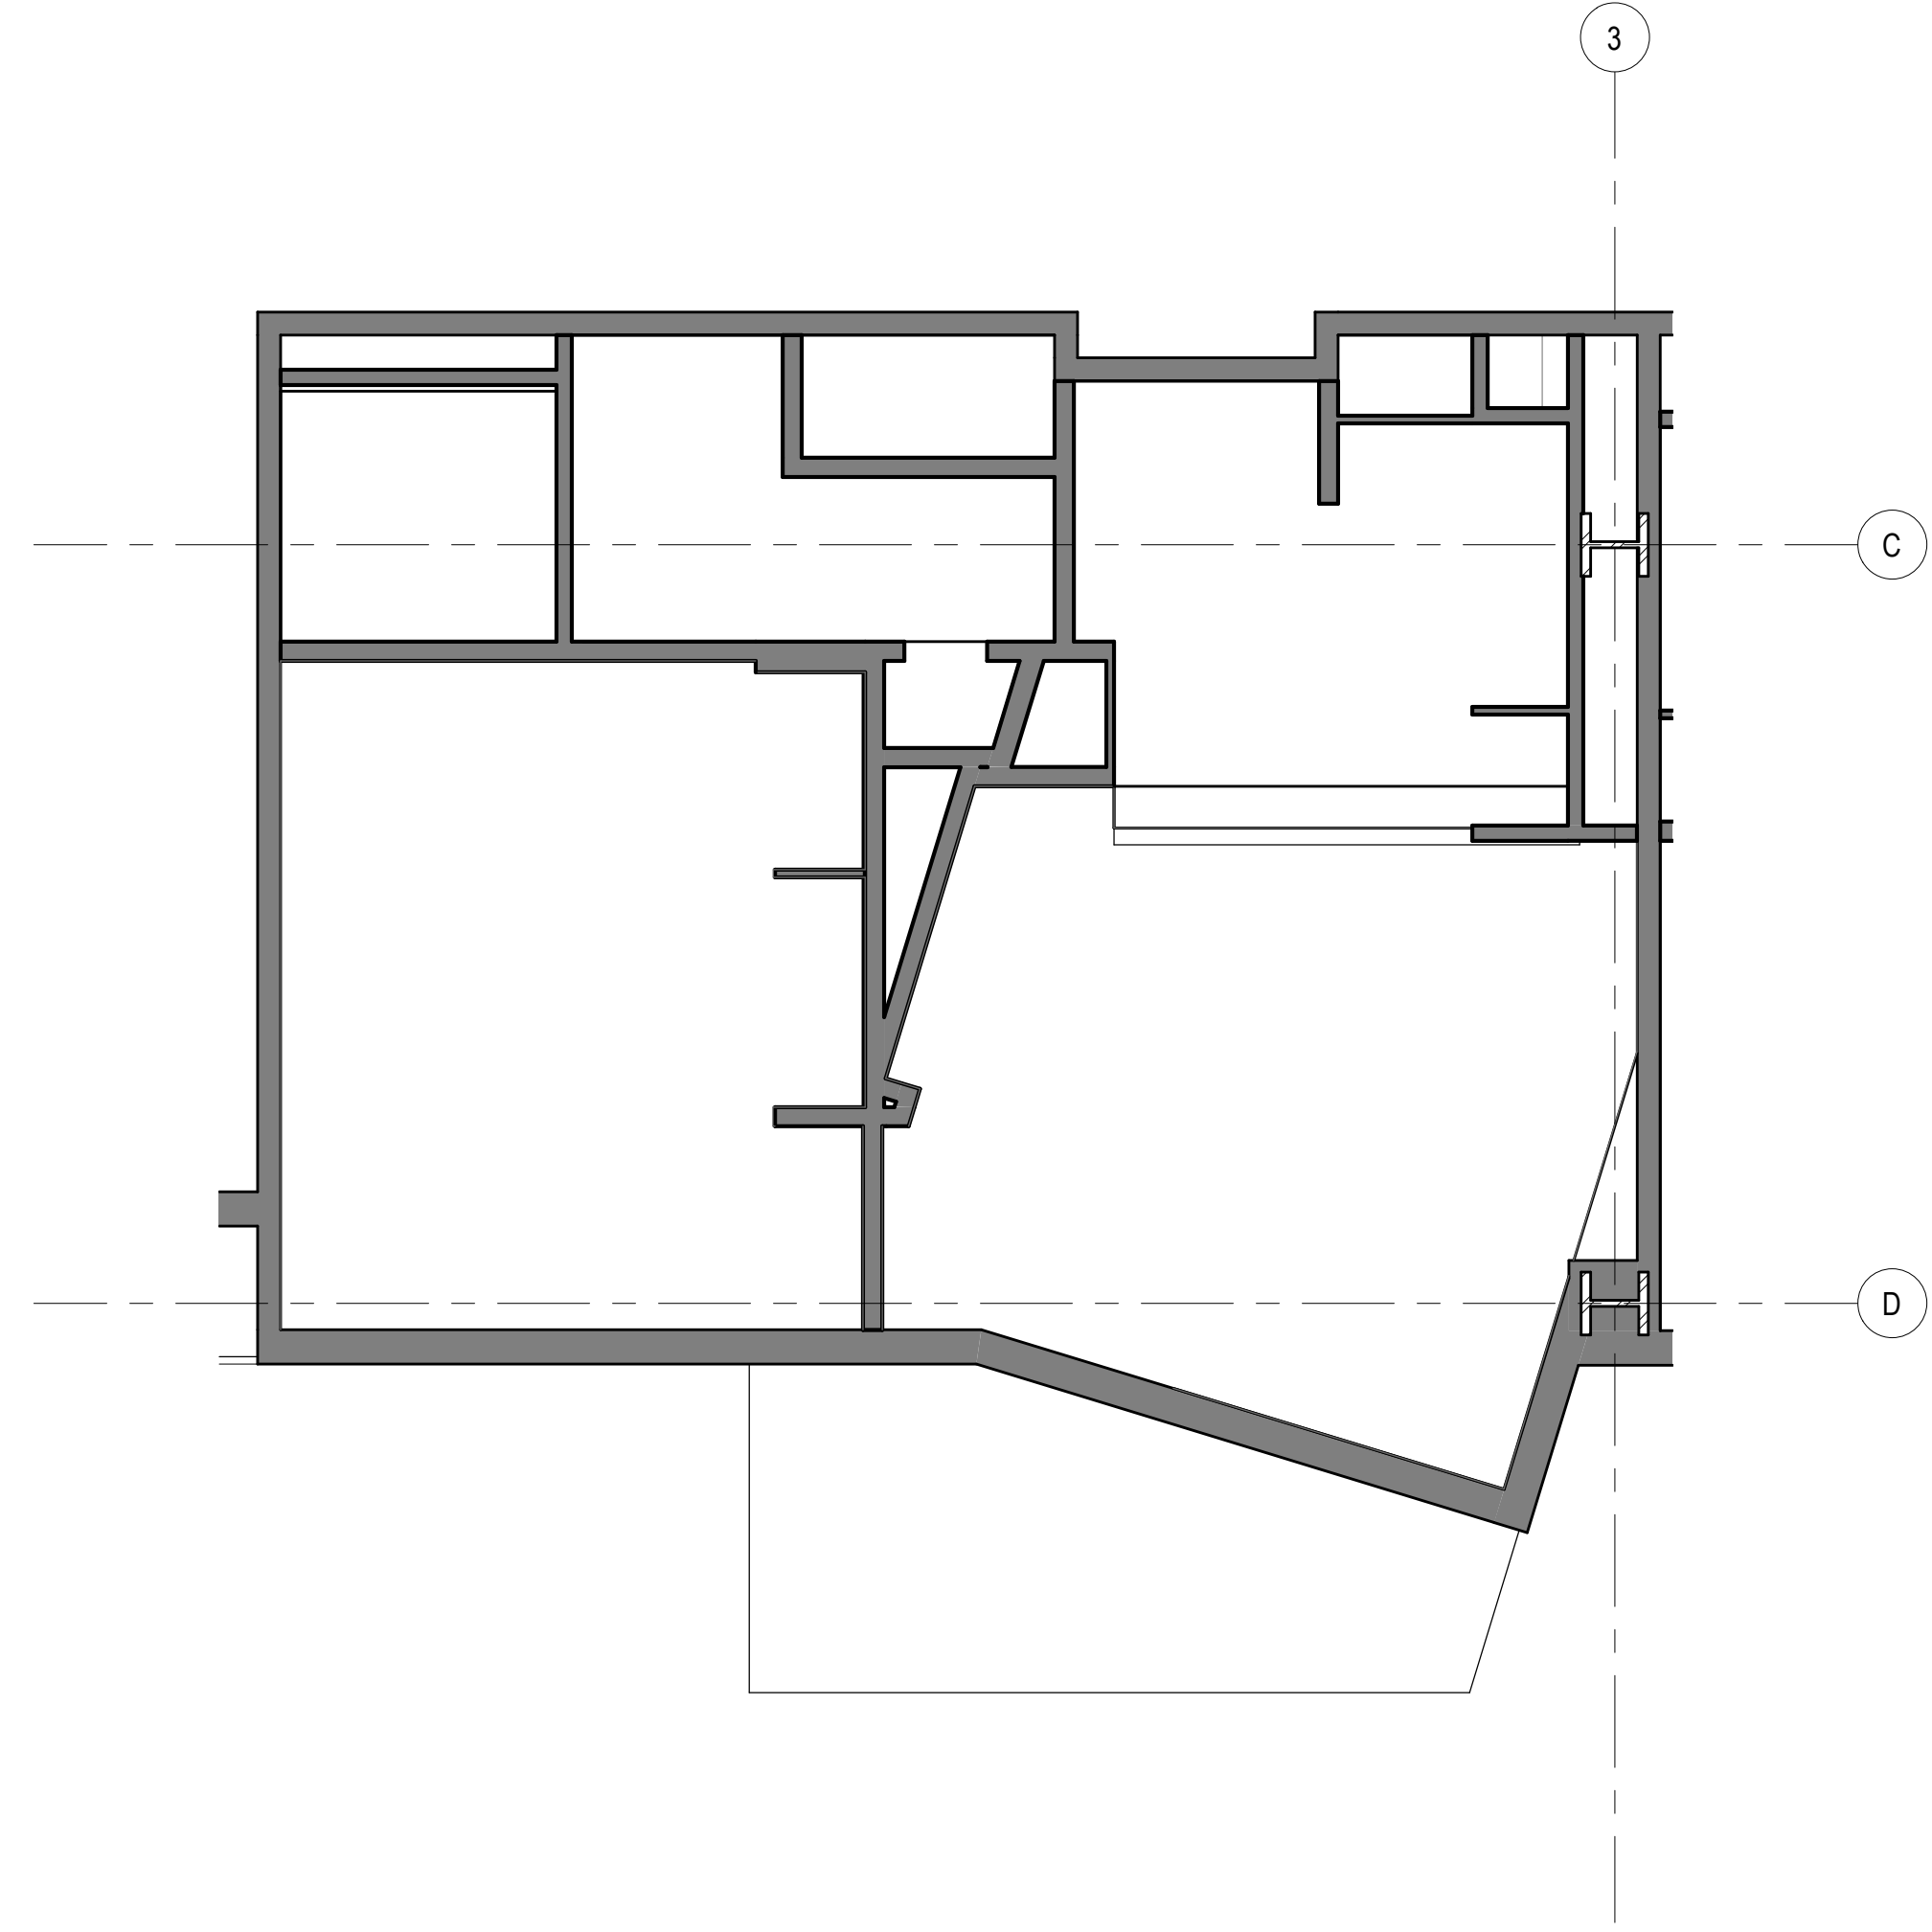


2 UNIT TYPE K (RM 505, 605, 705) RCP
SCALE: 1/4" = 1'-0"

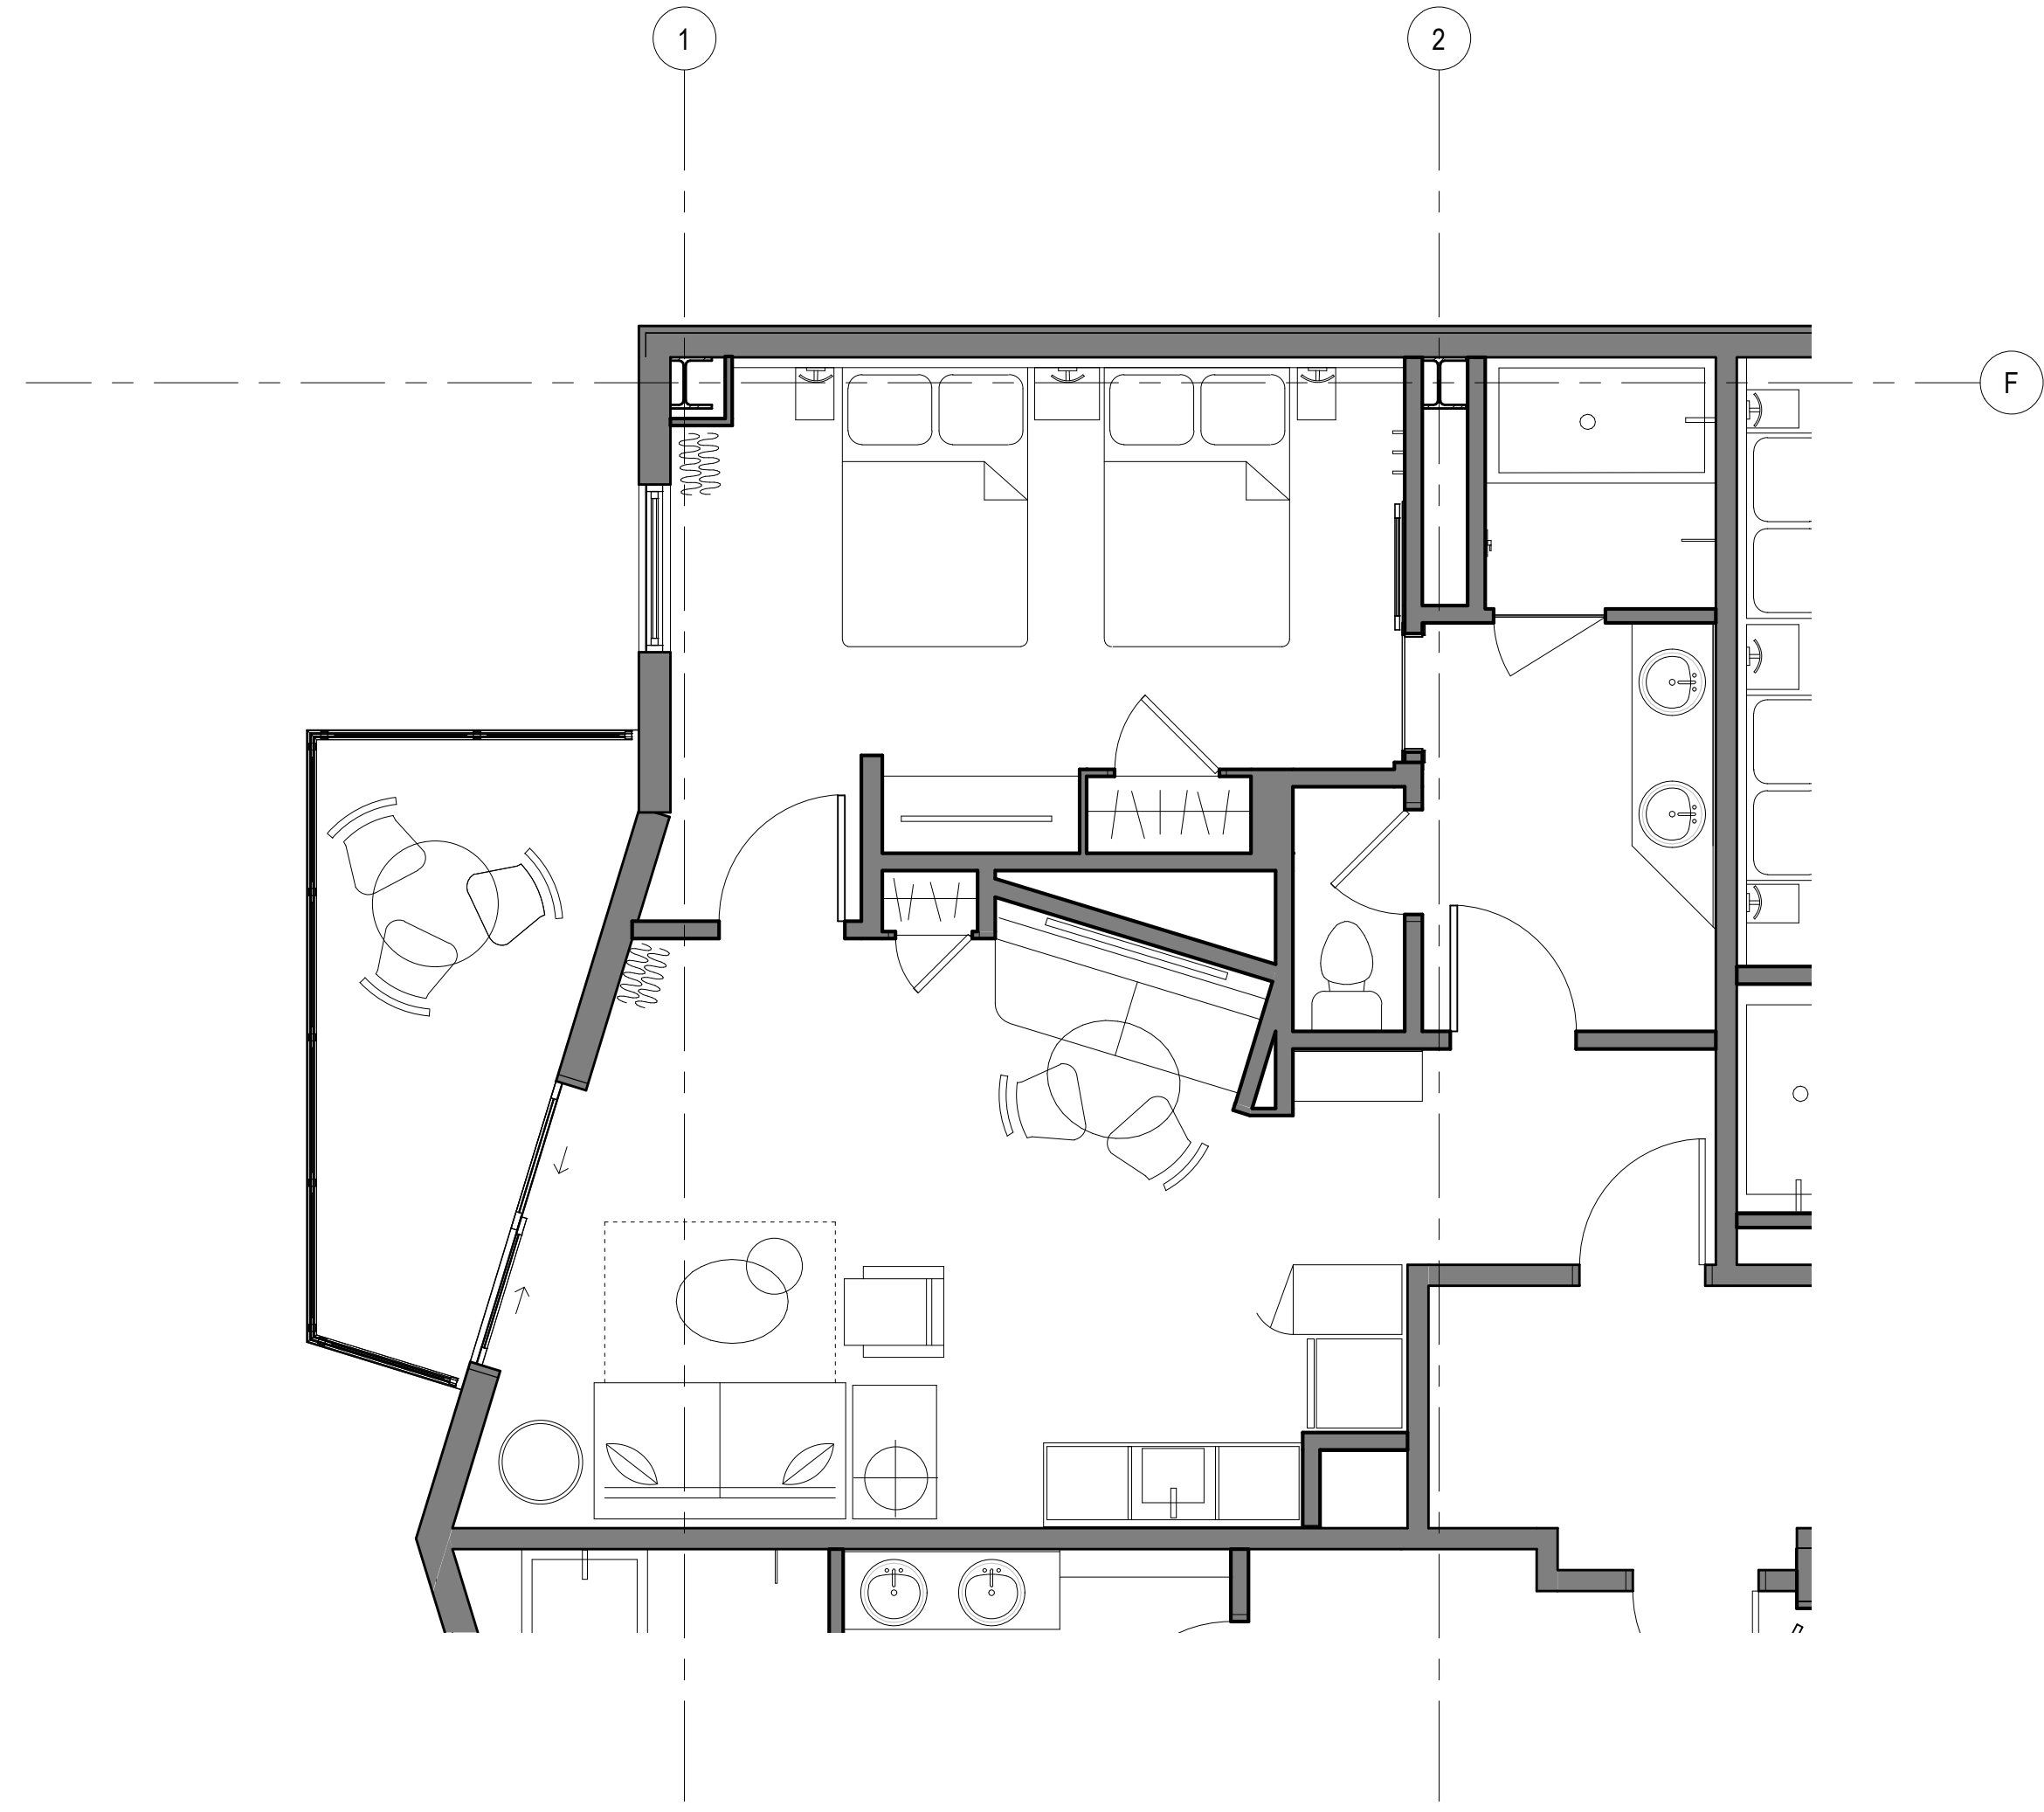

3 UNIT TYPE J (RM 504, 604, 704)
SCALE: 1/4" = 1'-0"

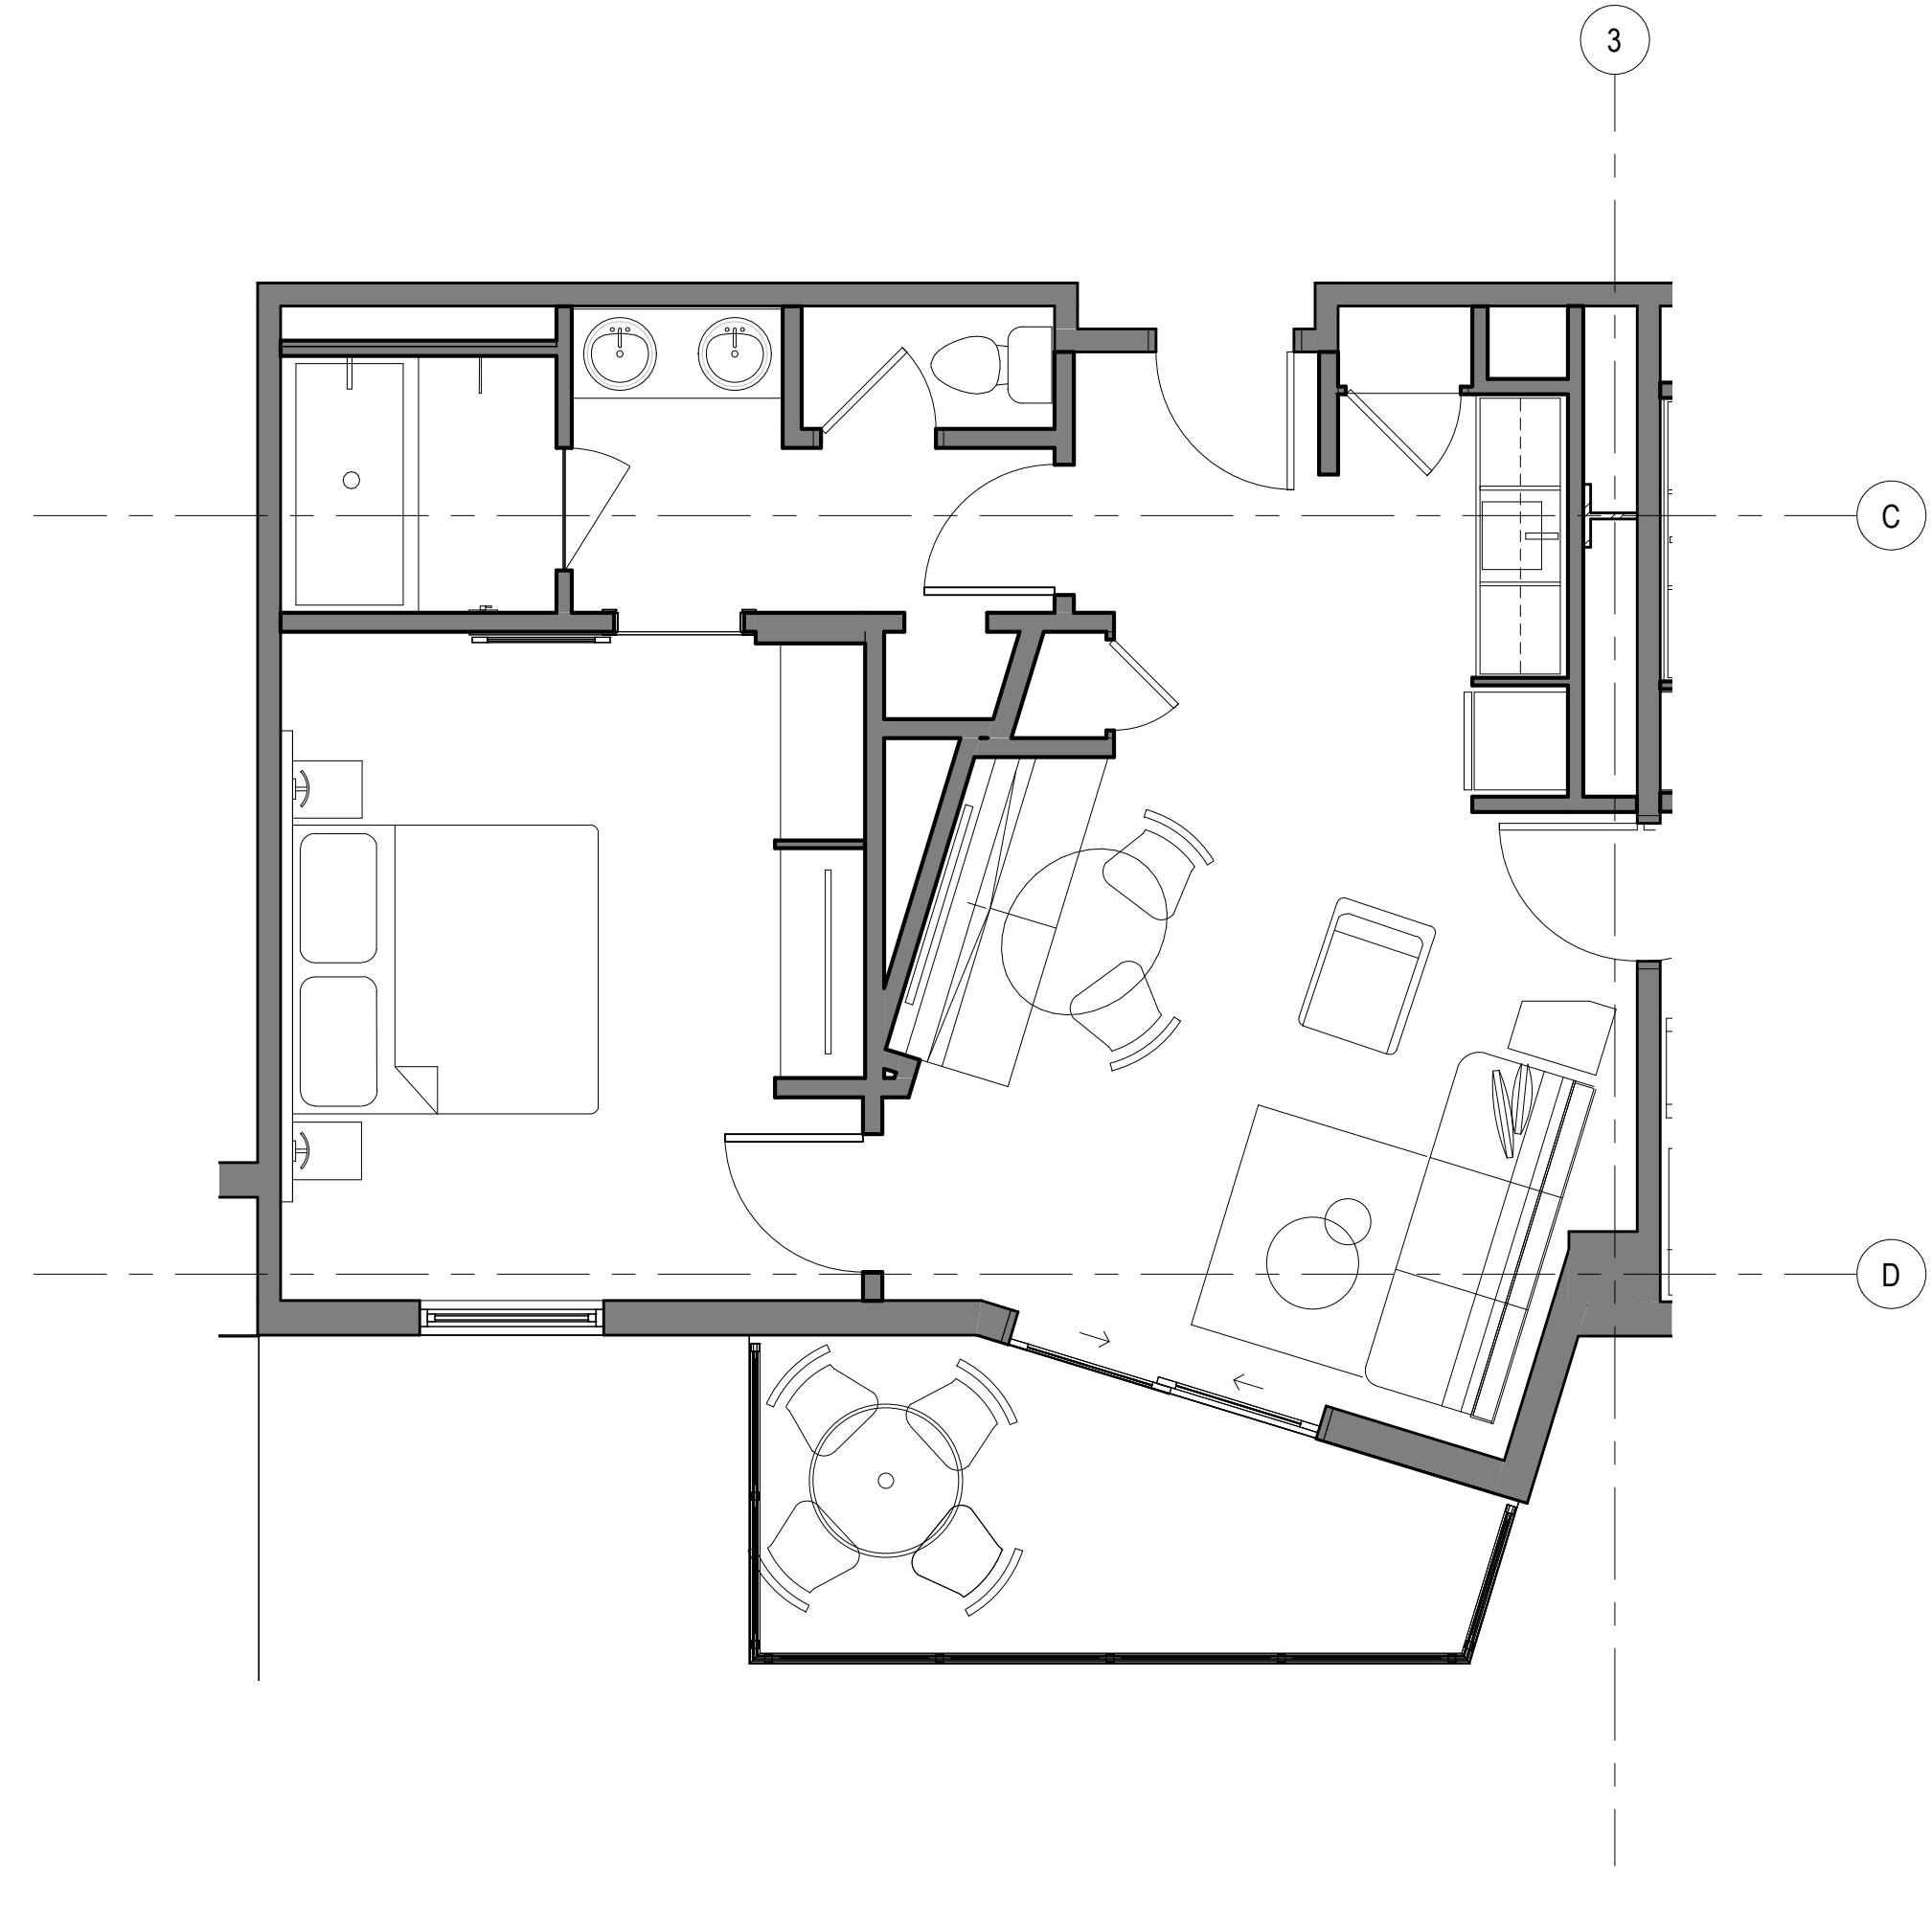

1 UNIT TYPE K (RM 428, 528, 628, 728)
SCALE: 1/4" = 1'-0"

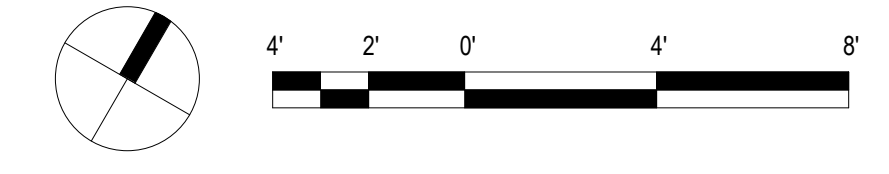

REVISIONS	Date	Description

PROGRESS SCHEMATIC DESIGN
30% SUBMITTAL

This work was prepared by me or under my supervision and construction of this project will be under my observation.

Supervision and Observation of this project as defined in Section 1.2 of the Hawaii Administrative Rules, Title 16, Chapter 115, Professional Engineers, Architects, Land Surveyors, and Landscape Architects.

License Expiration Date

PROJECT TITLE

SITE PLAN- LEVEL 1

FILENAME:

DRAWING TITLE
UNIT TYPE J & K


SCALE: 1/4" = 1'-0"

DRAWN BY: Author	CHECKED BY: Checker
---------------------	------------------------


PROJECT NO.	DRAWING NO.
-------------	-------------

SHEET ISSUE DATE: **A-165**


Type in Central File Path Here

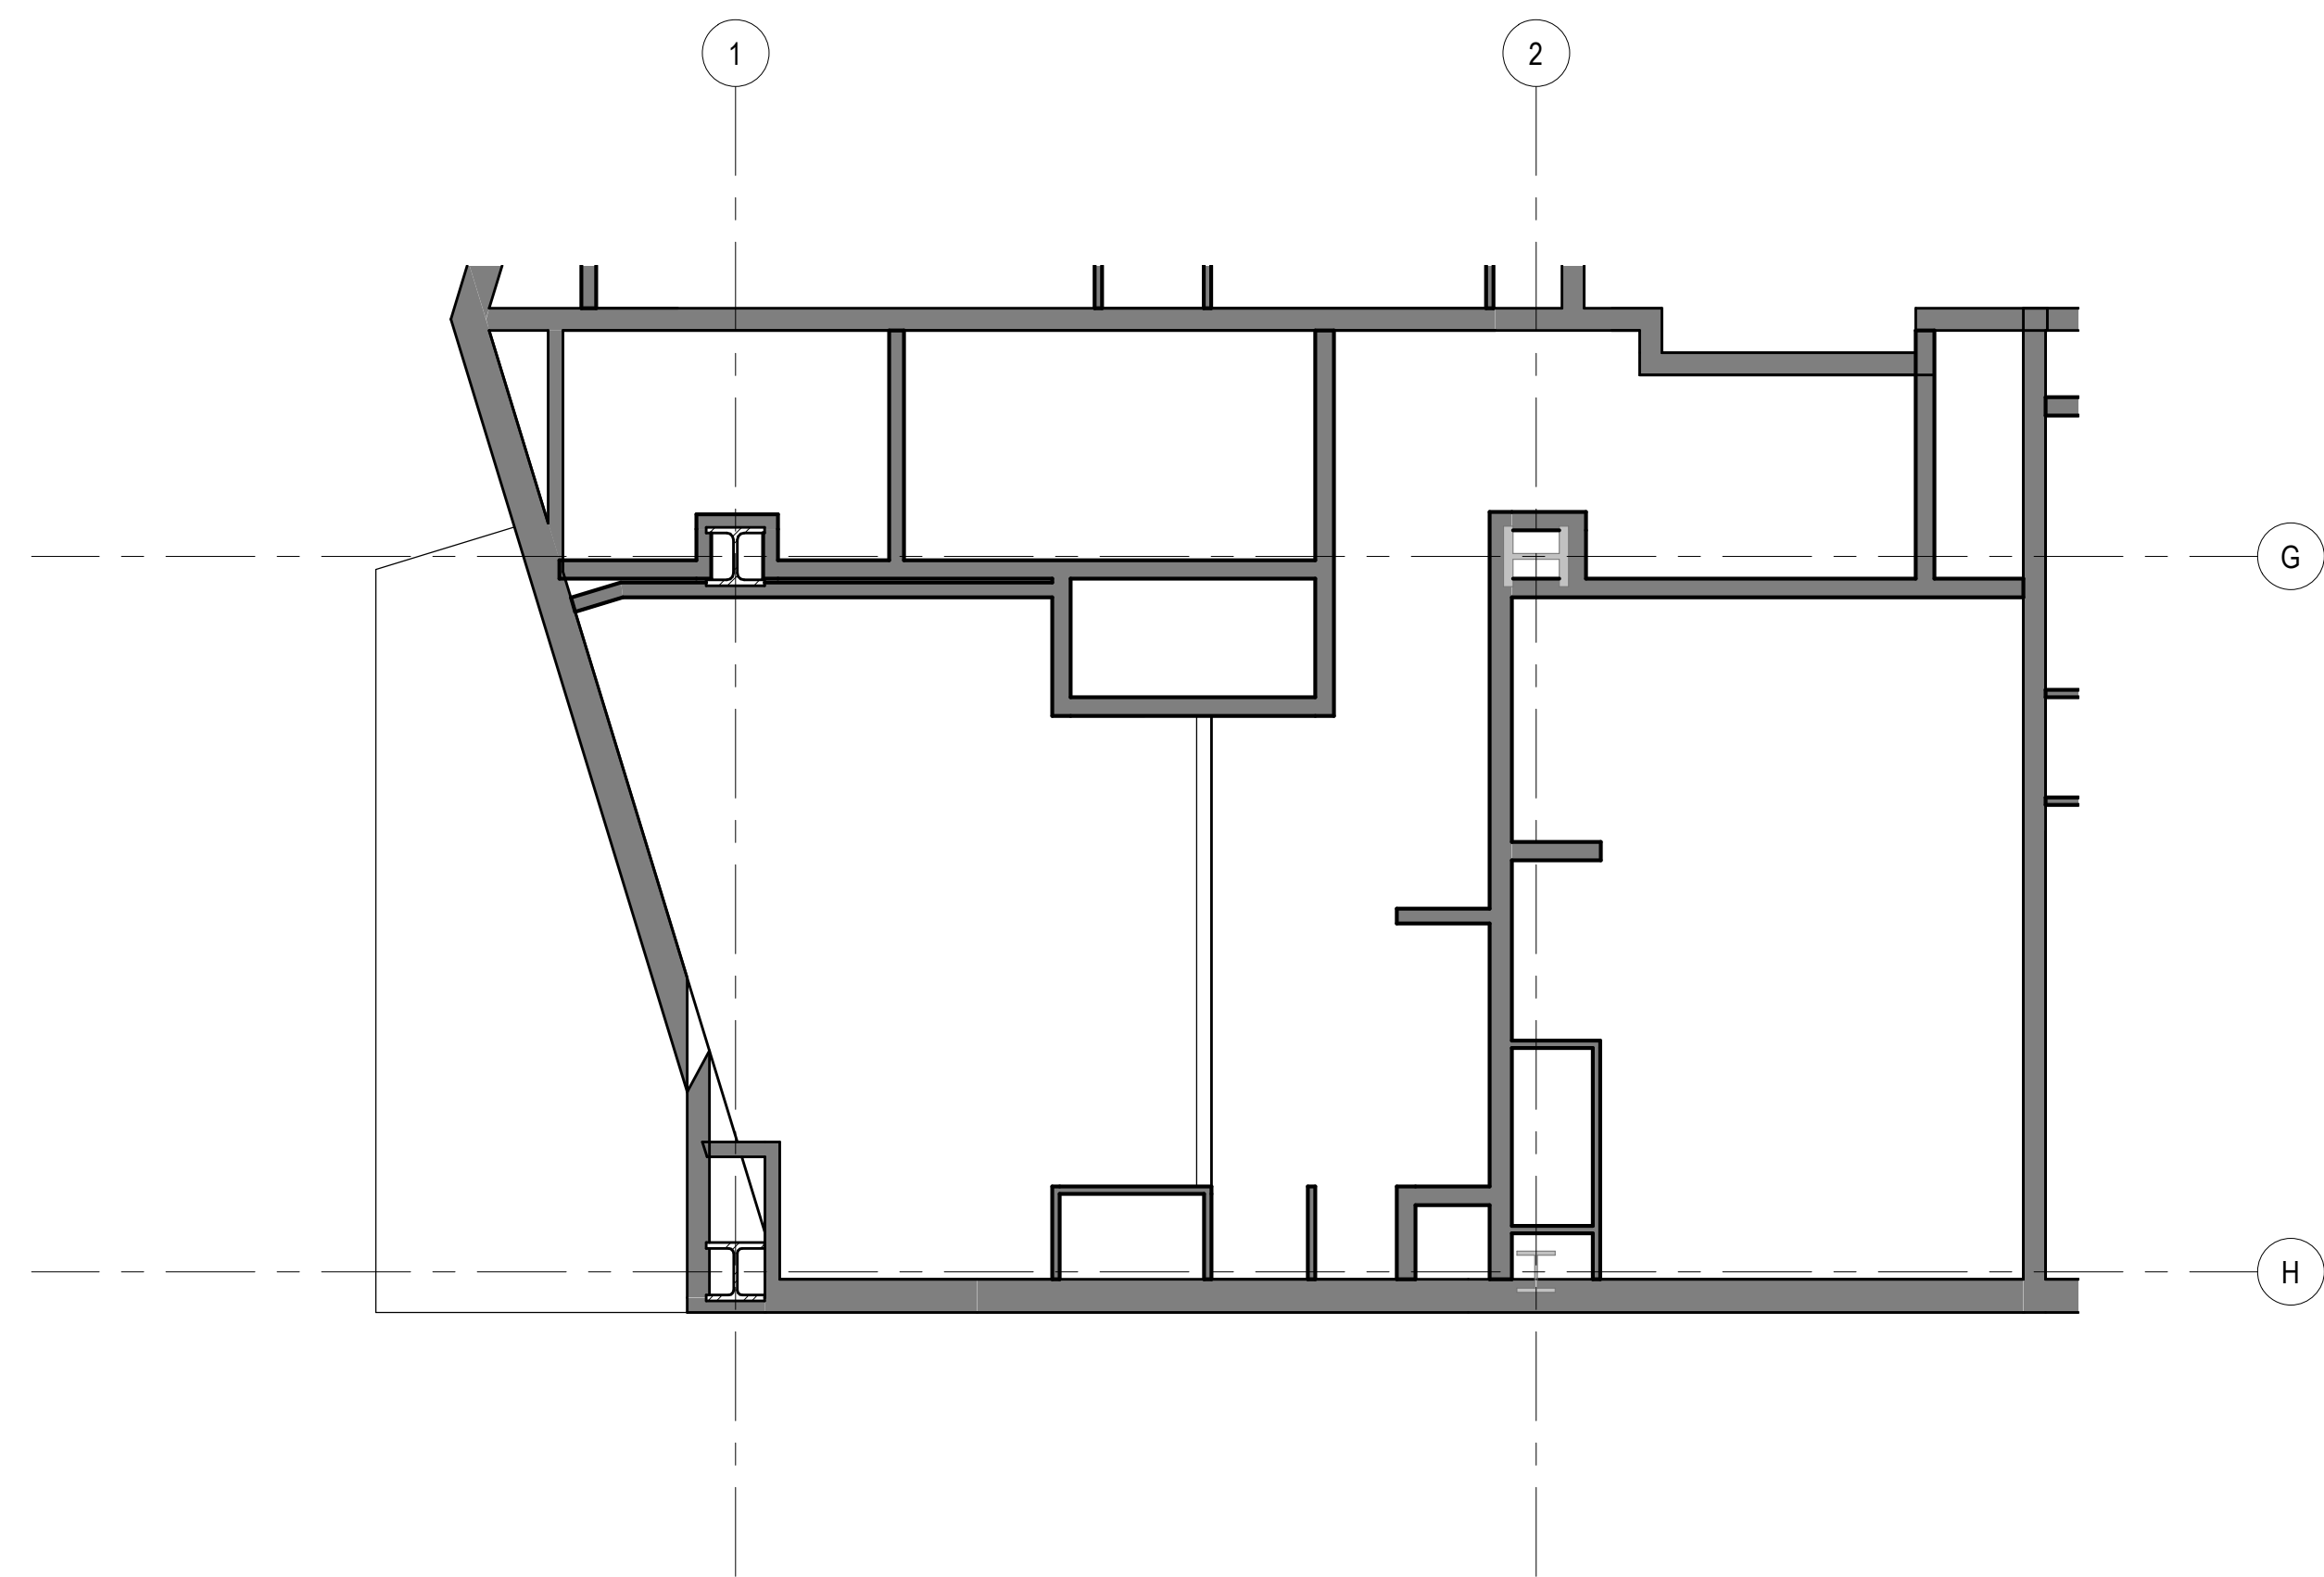


4 UNIT TYPE L (RM 306, 405, 421, 521, 621, 721) RCP
SCALE: 1/4" = 1'-0"

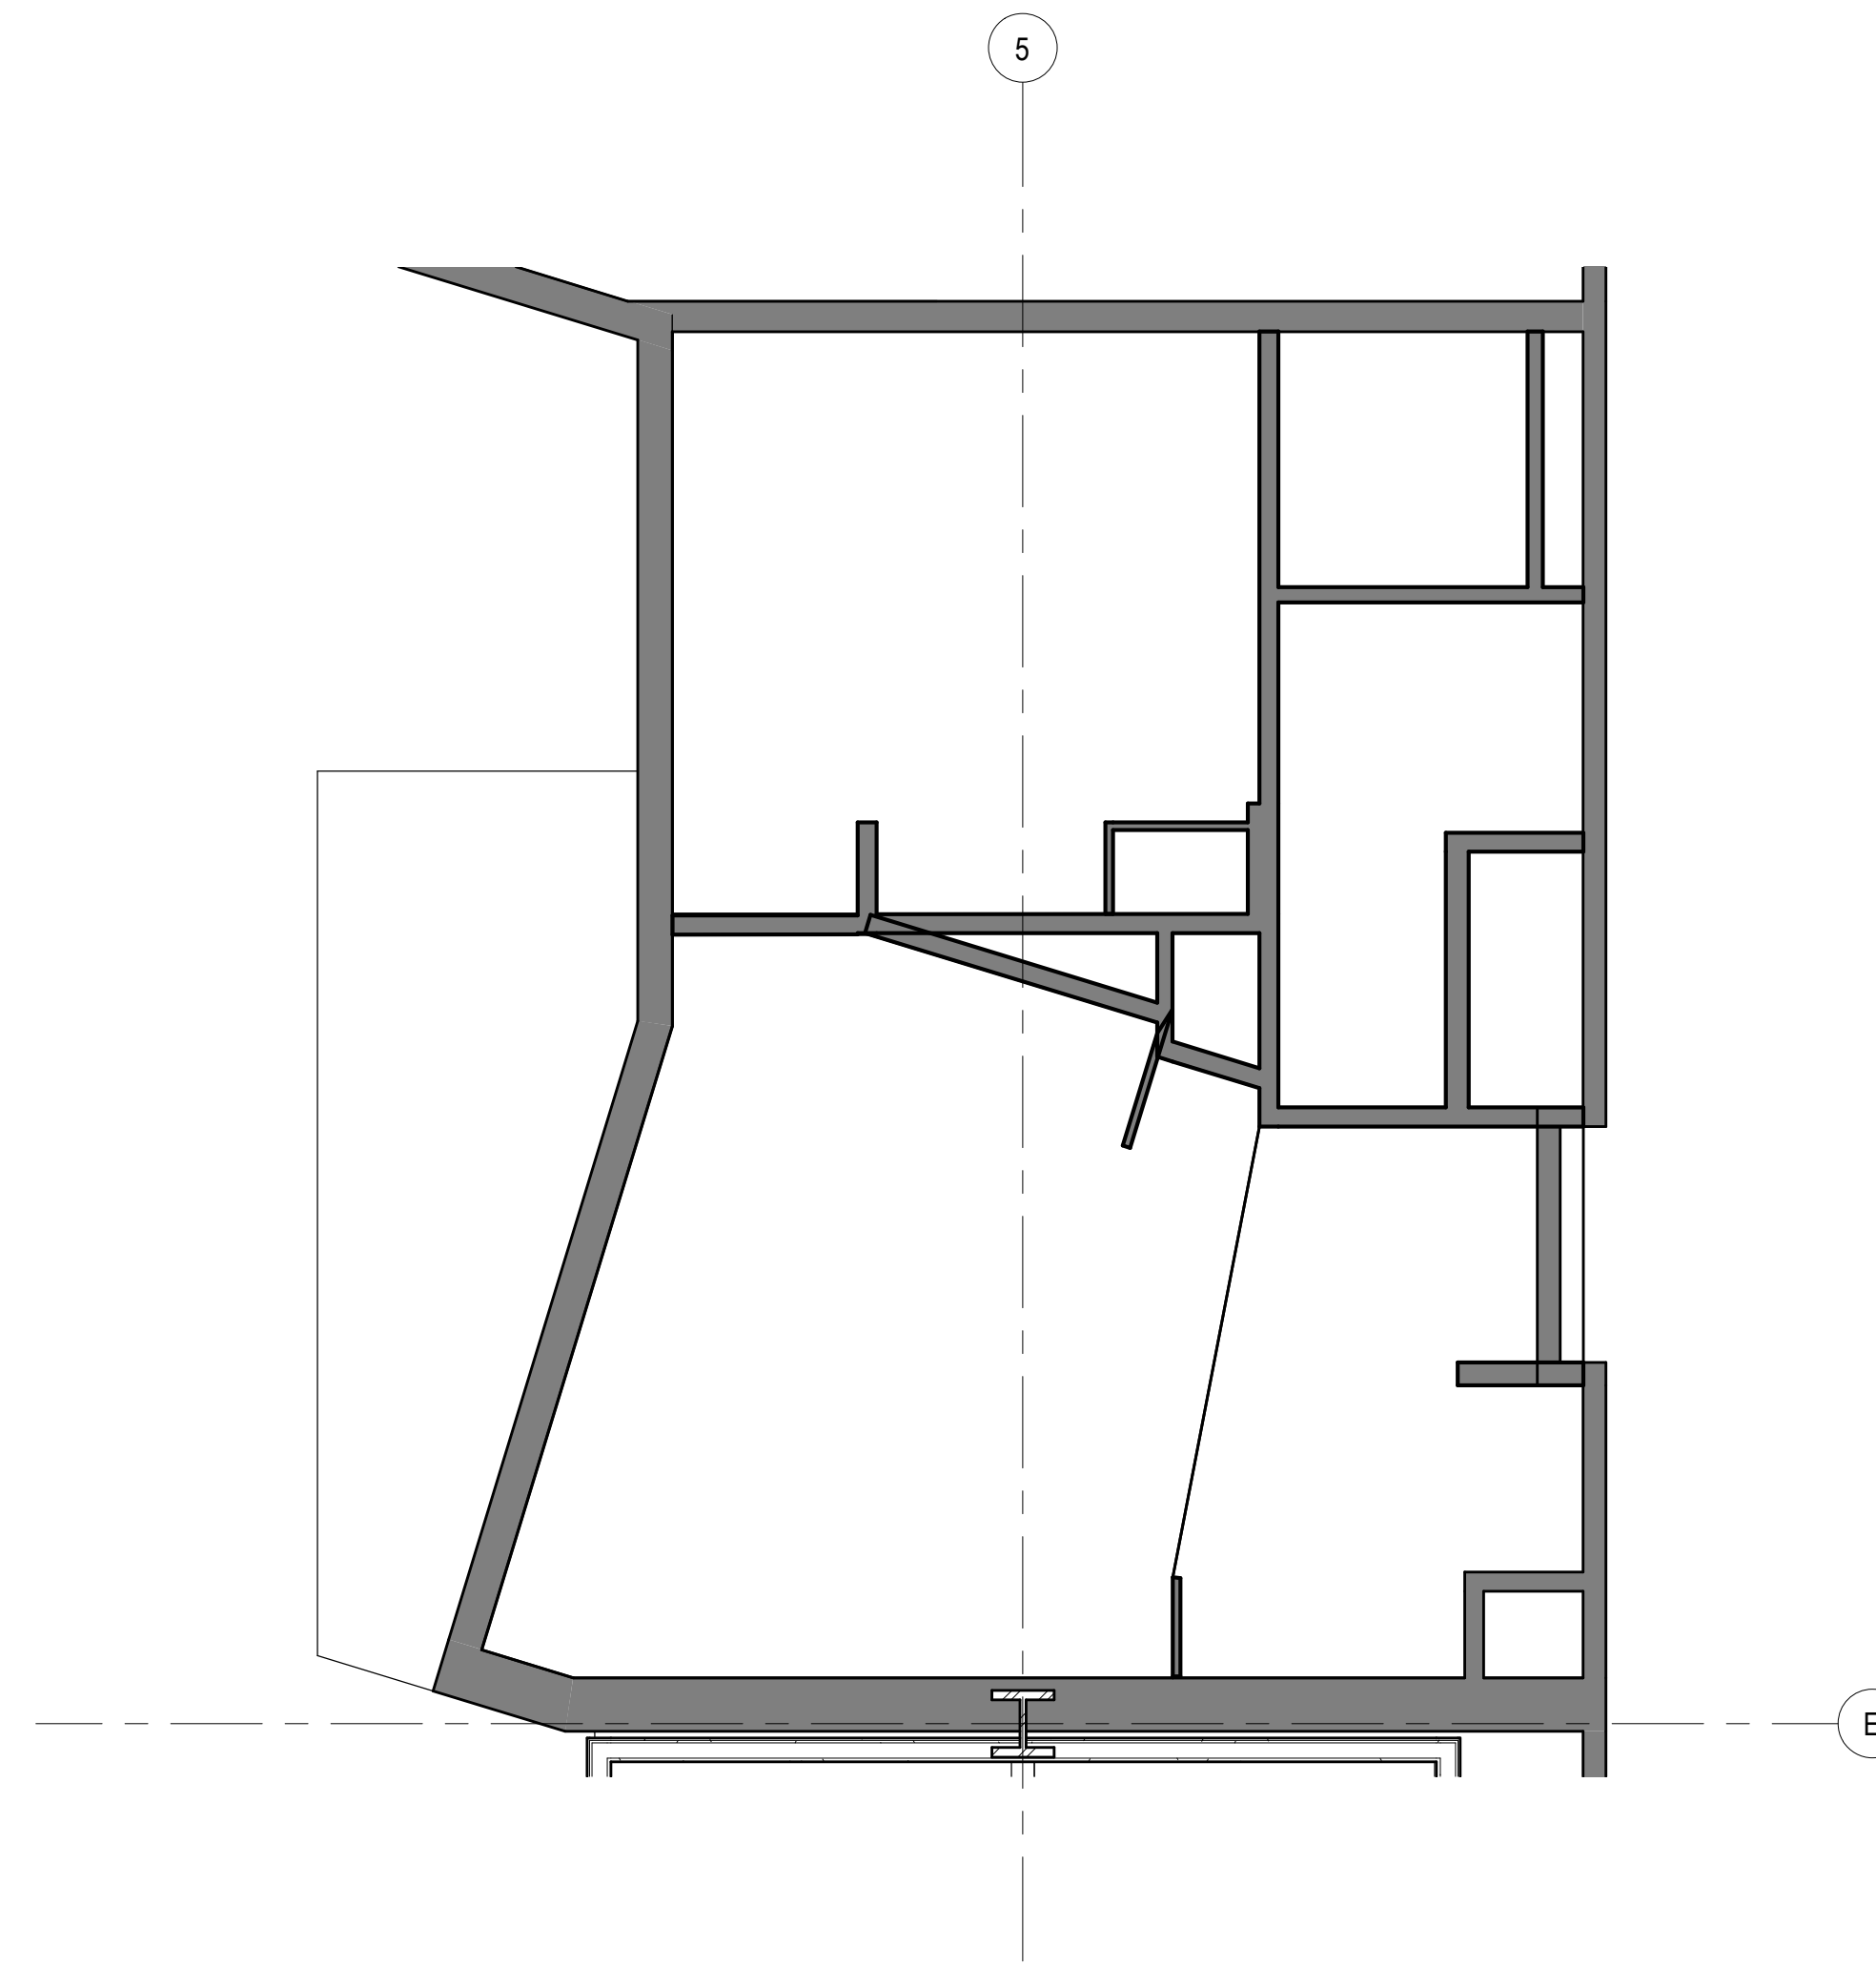


2 UNIT TYPE M (RM 424, 524, 624, 724) RCP
SCALE: 1/4" = 1'-0"

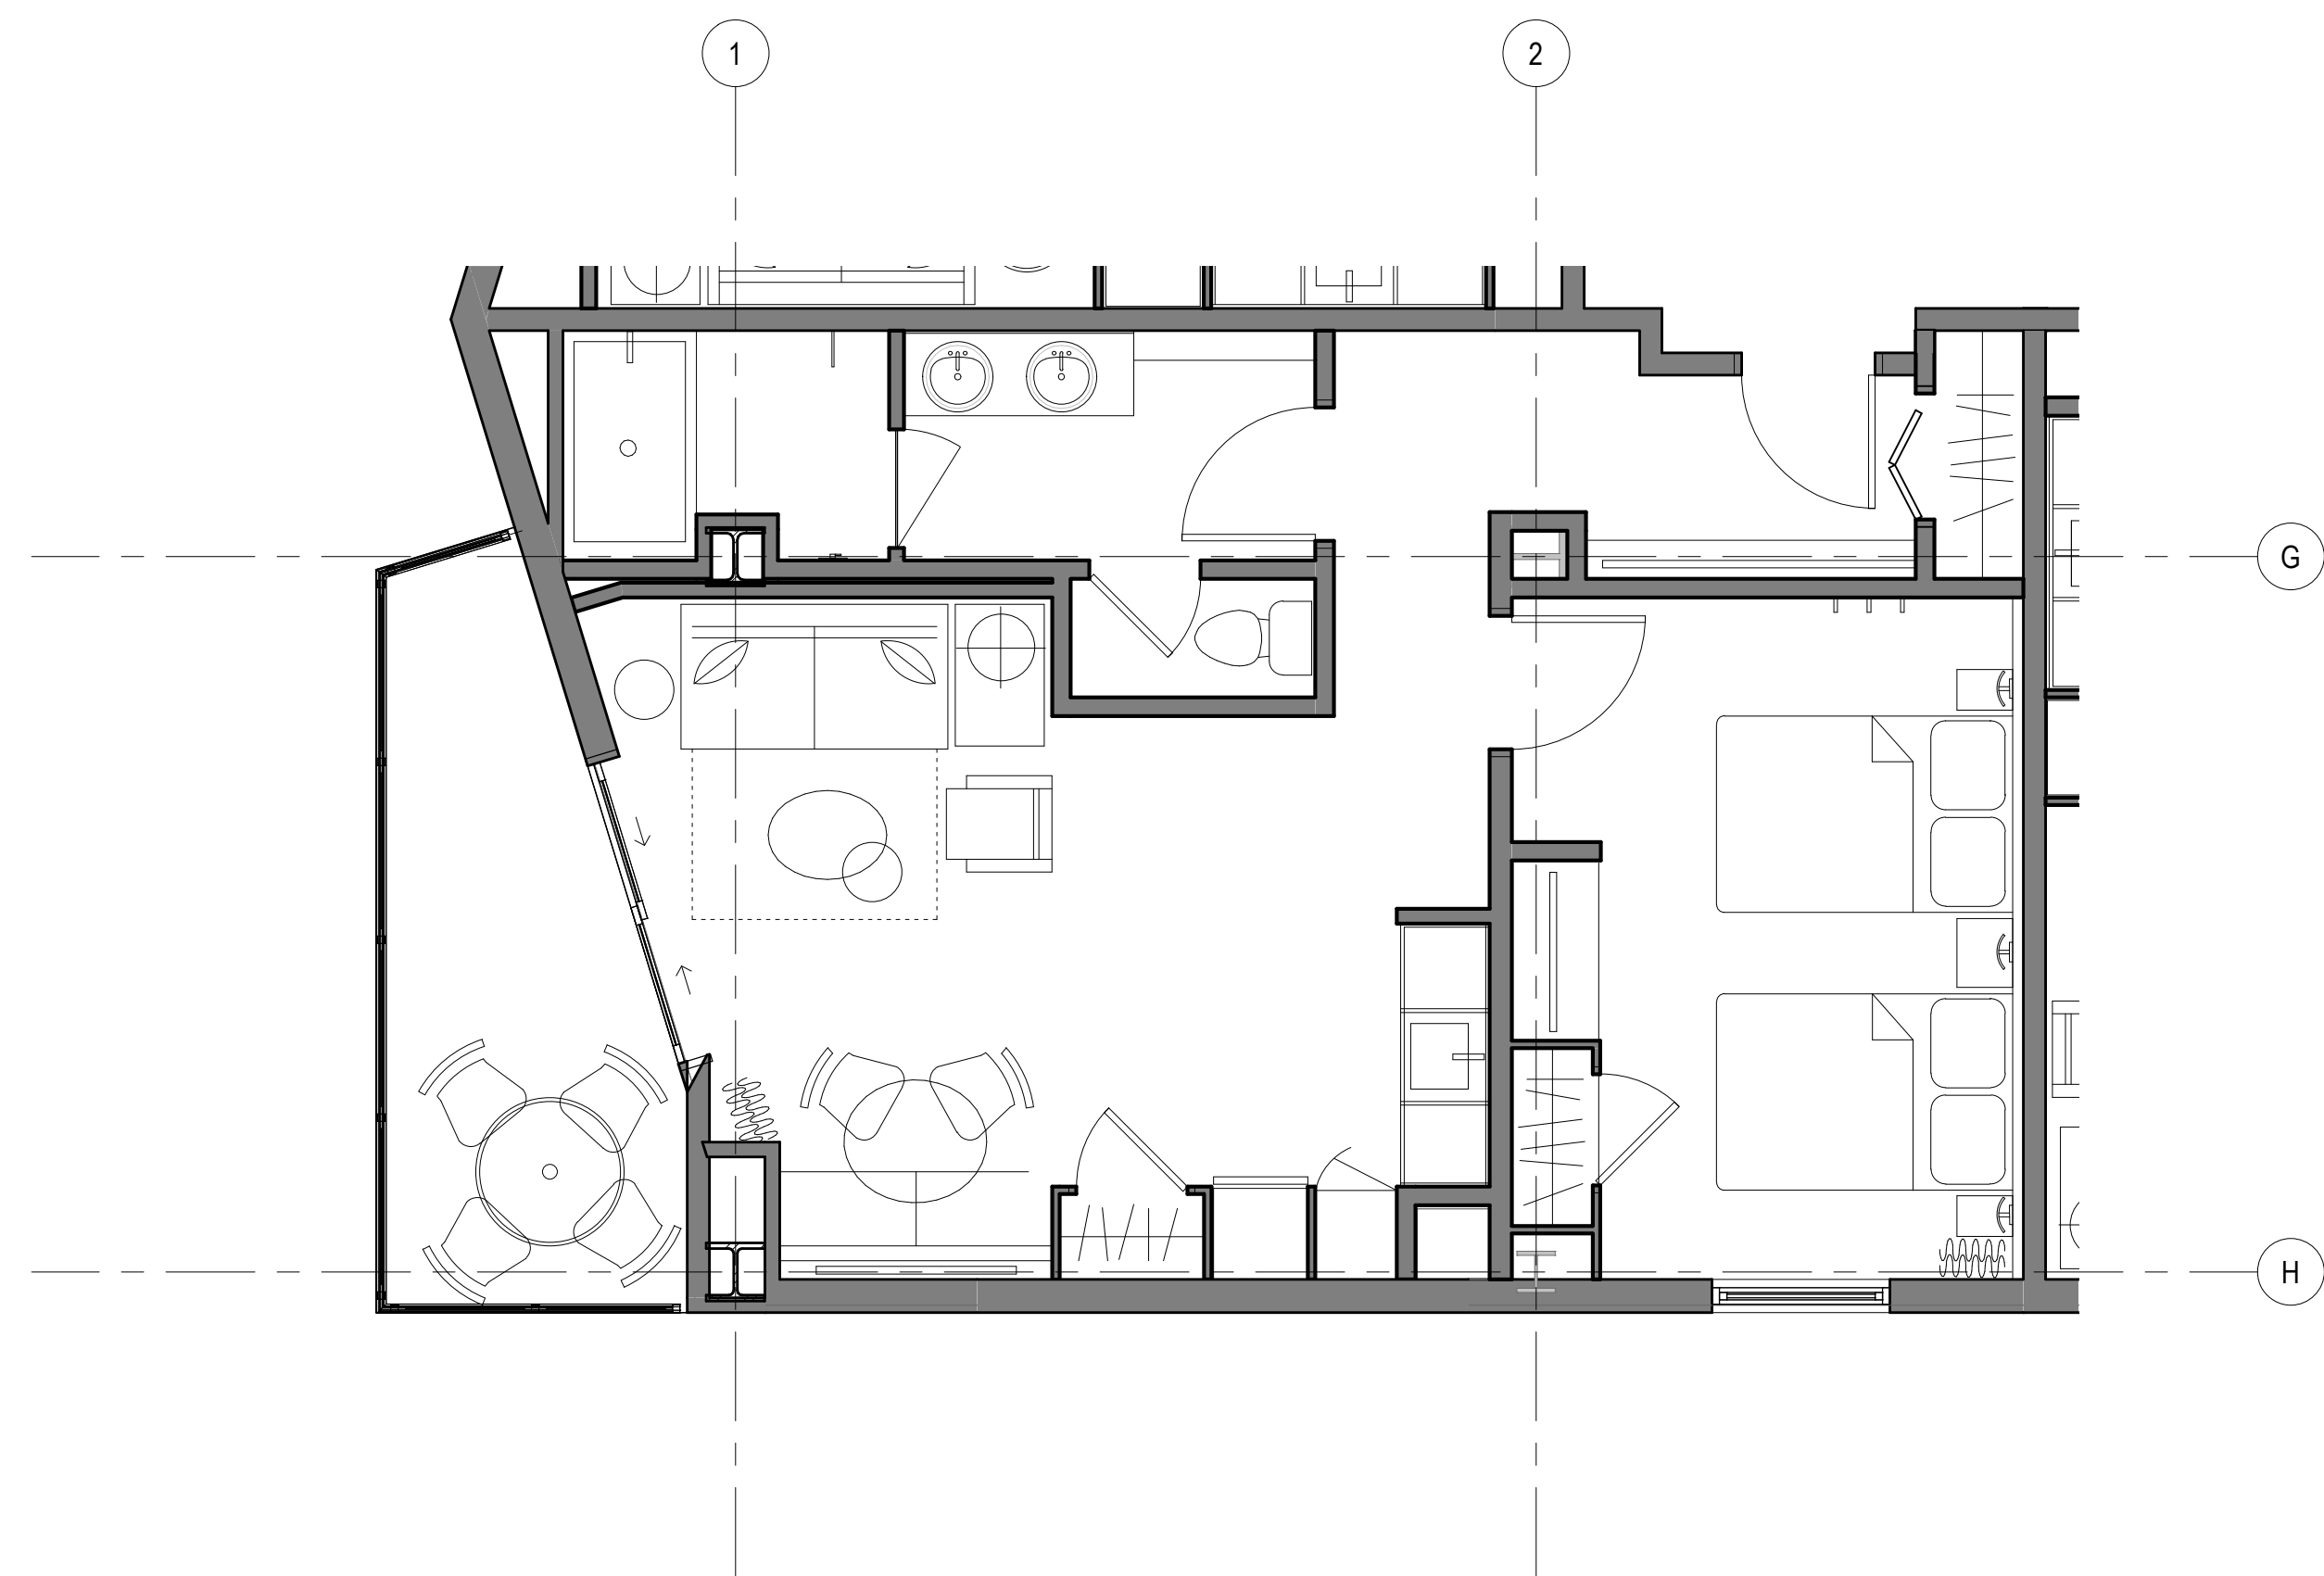

3 UNIT TYPE L (RM 306, 405, 421, 521, 621, 721)
SCALE: 1/4" = 1'-0"

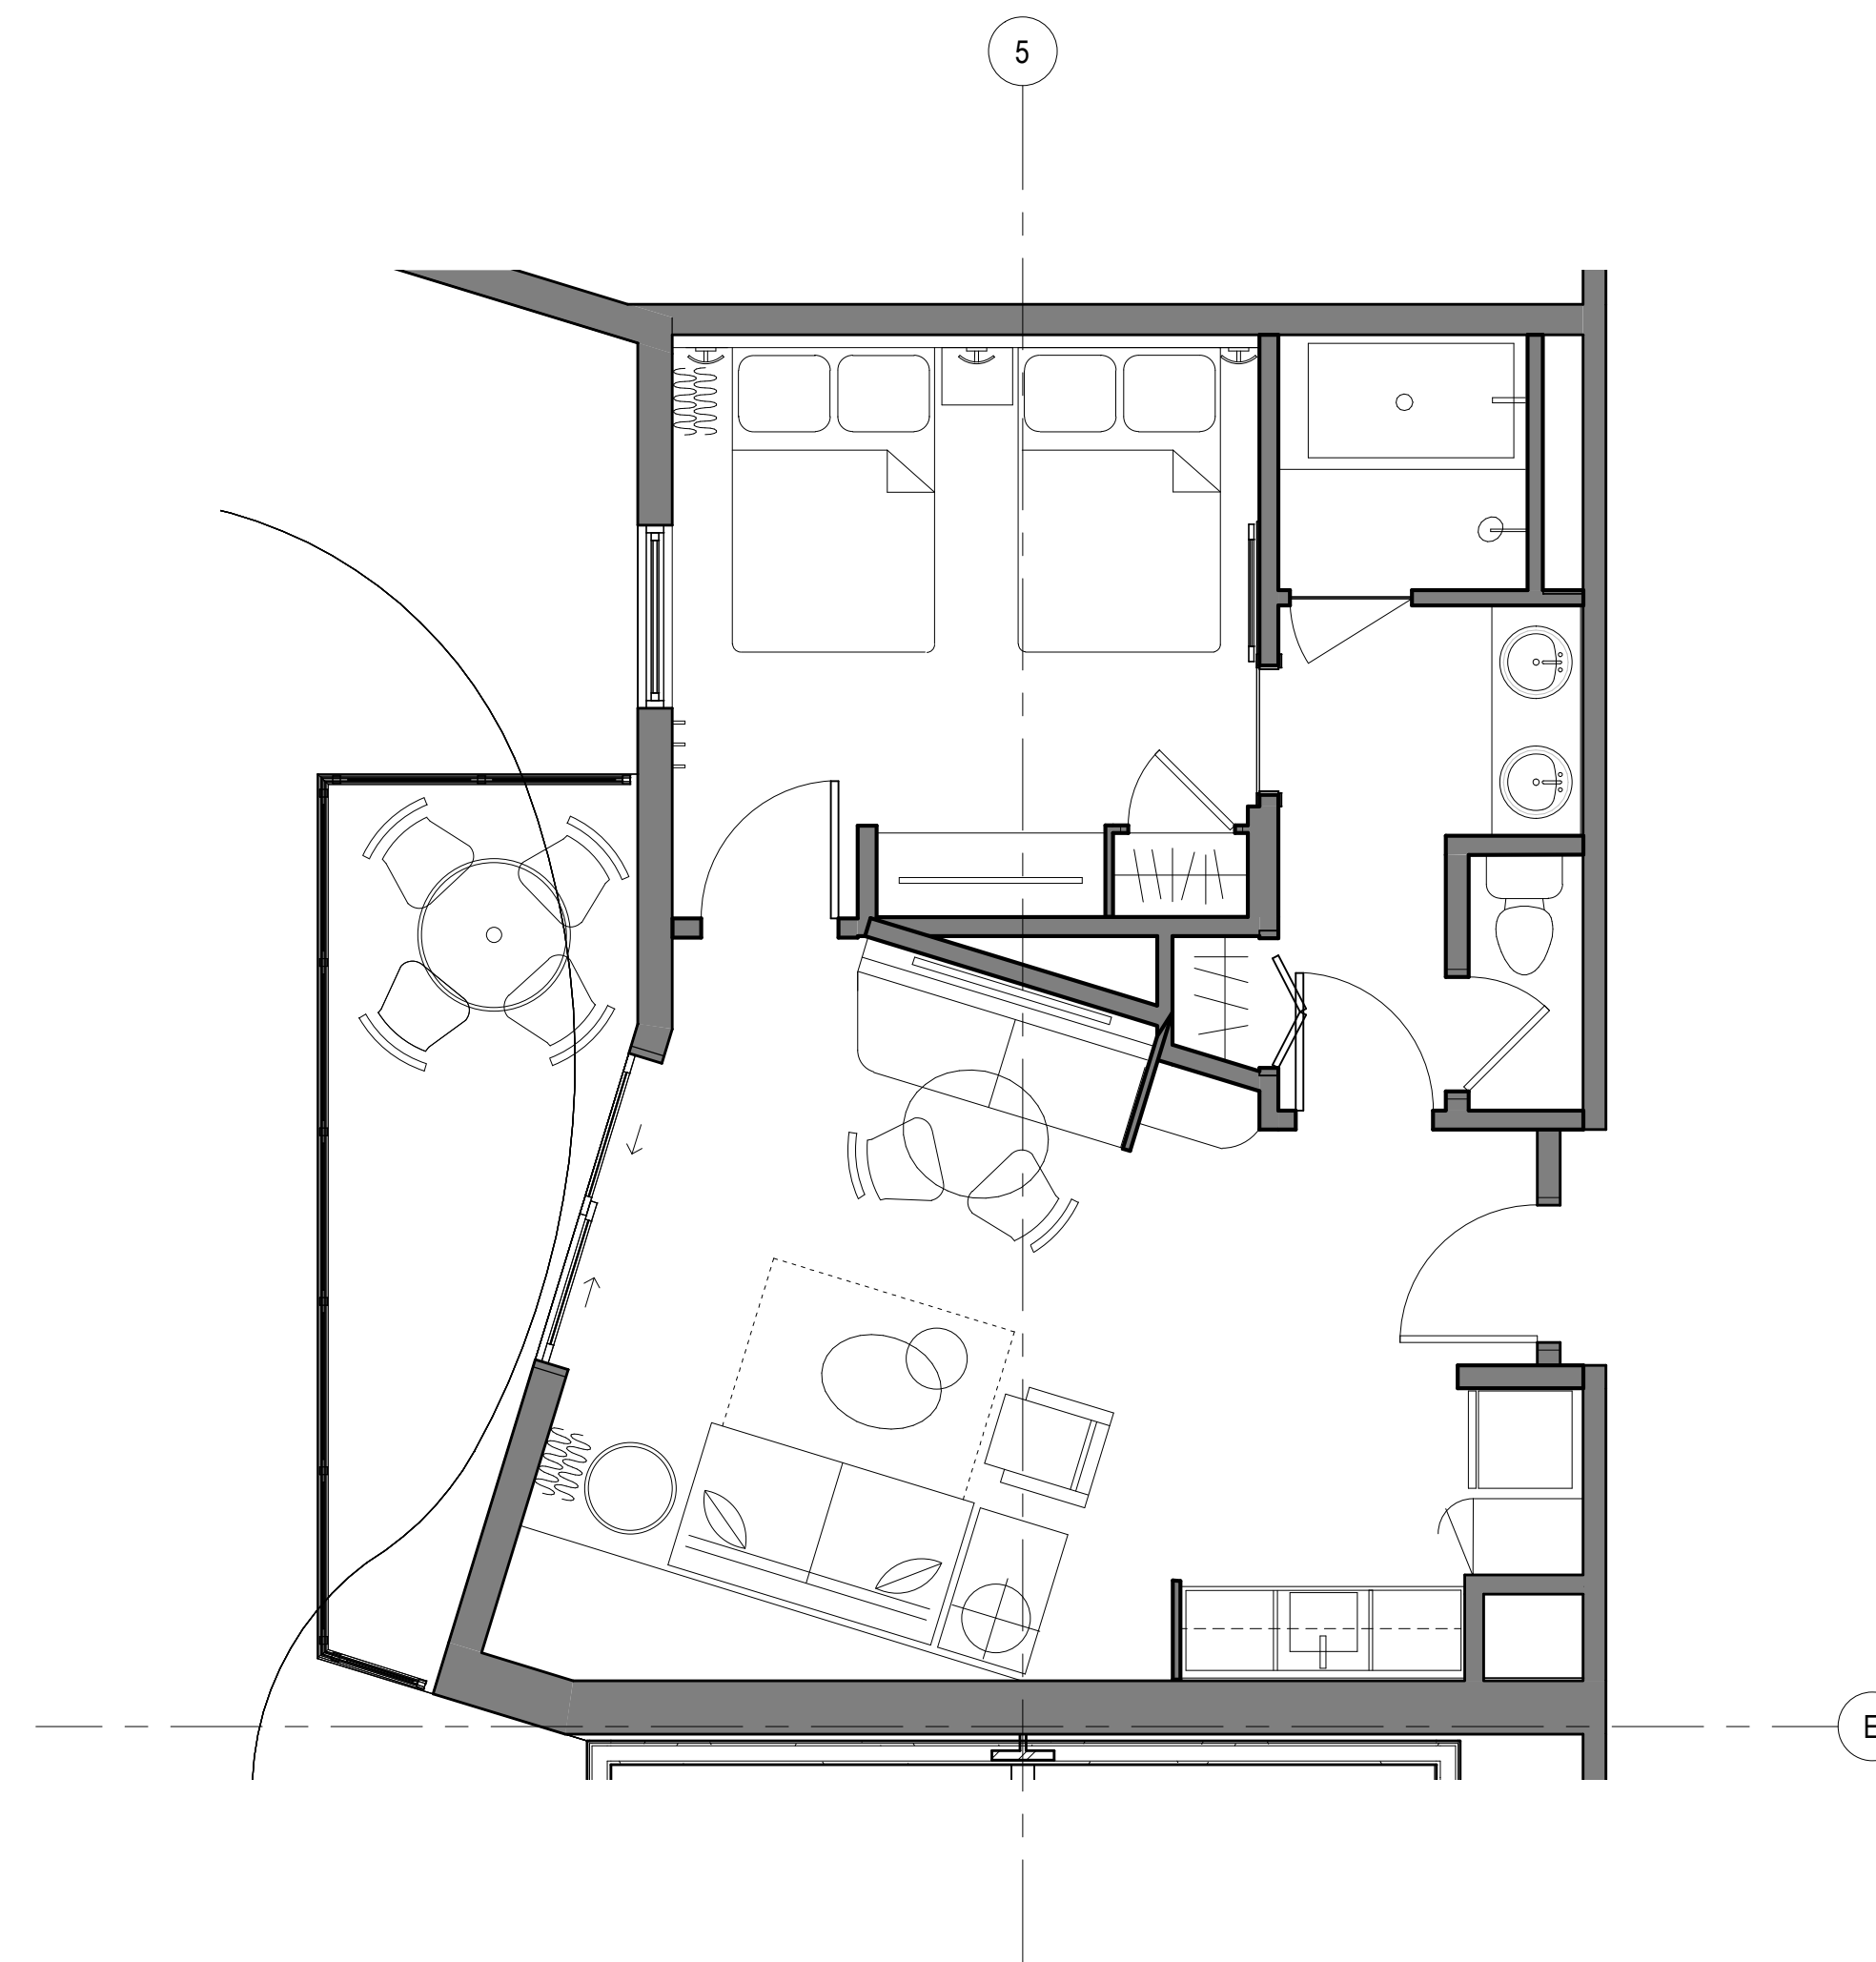

1 UNIT TYPE M (RM 424, 524, 624, 724)
SCALE: 1/4" = 1'-0"

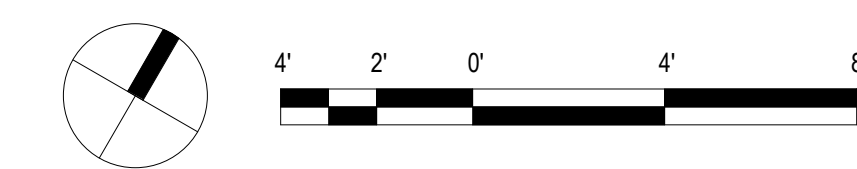

REVISIONS
Date Description

**PROGRESS SCHEMATIC DESIGN
30% SUBMITTAL**

This work was prepared by me or under my supervision and construction of this project will be under my observation.

Supervision and Observation of this project as defined in Section 1.2 of the Hawaii Administrative Rules, Title 16, Chapter 115, Professional Engineers, Architects, Land Surveyors, and Landscape Architects.

License Expiration Date

PROJECT TITLE

SITE PLAN- LEVEL 1

FILENAME:

DRAWING TITLE

UNIT TYPE L & M

SCALE: 1/4" = 1'-0"

DRAWN BY:

Author

CHECKED BY:


Checker

PROJECT NO.


DRAWING NO.

SHEET ISSUE DATE:


A-166

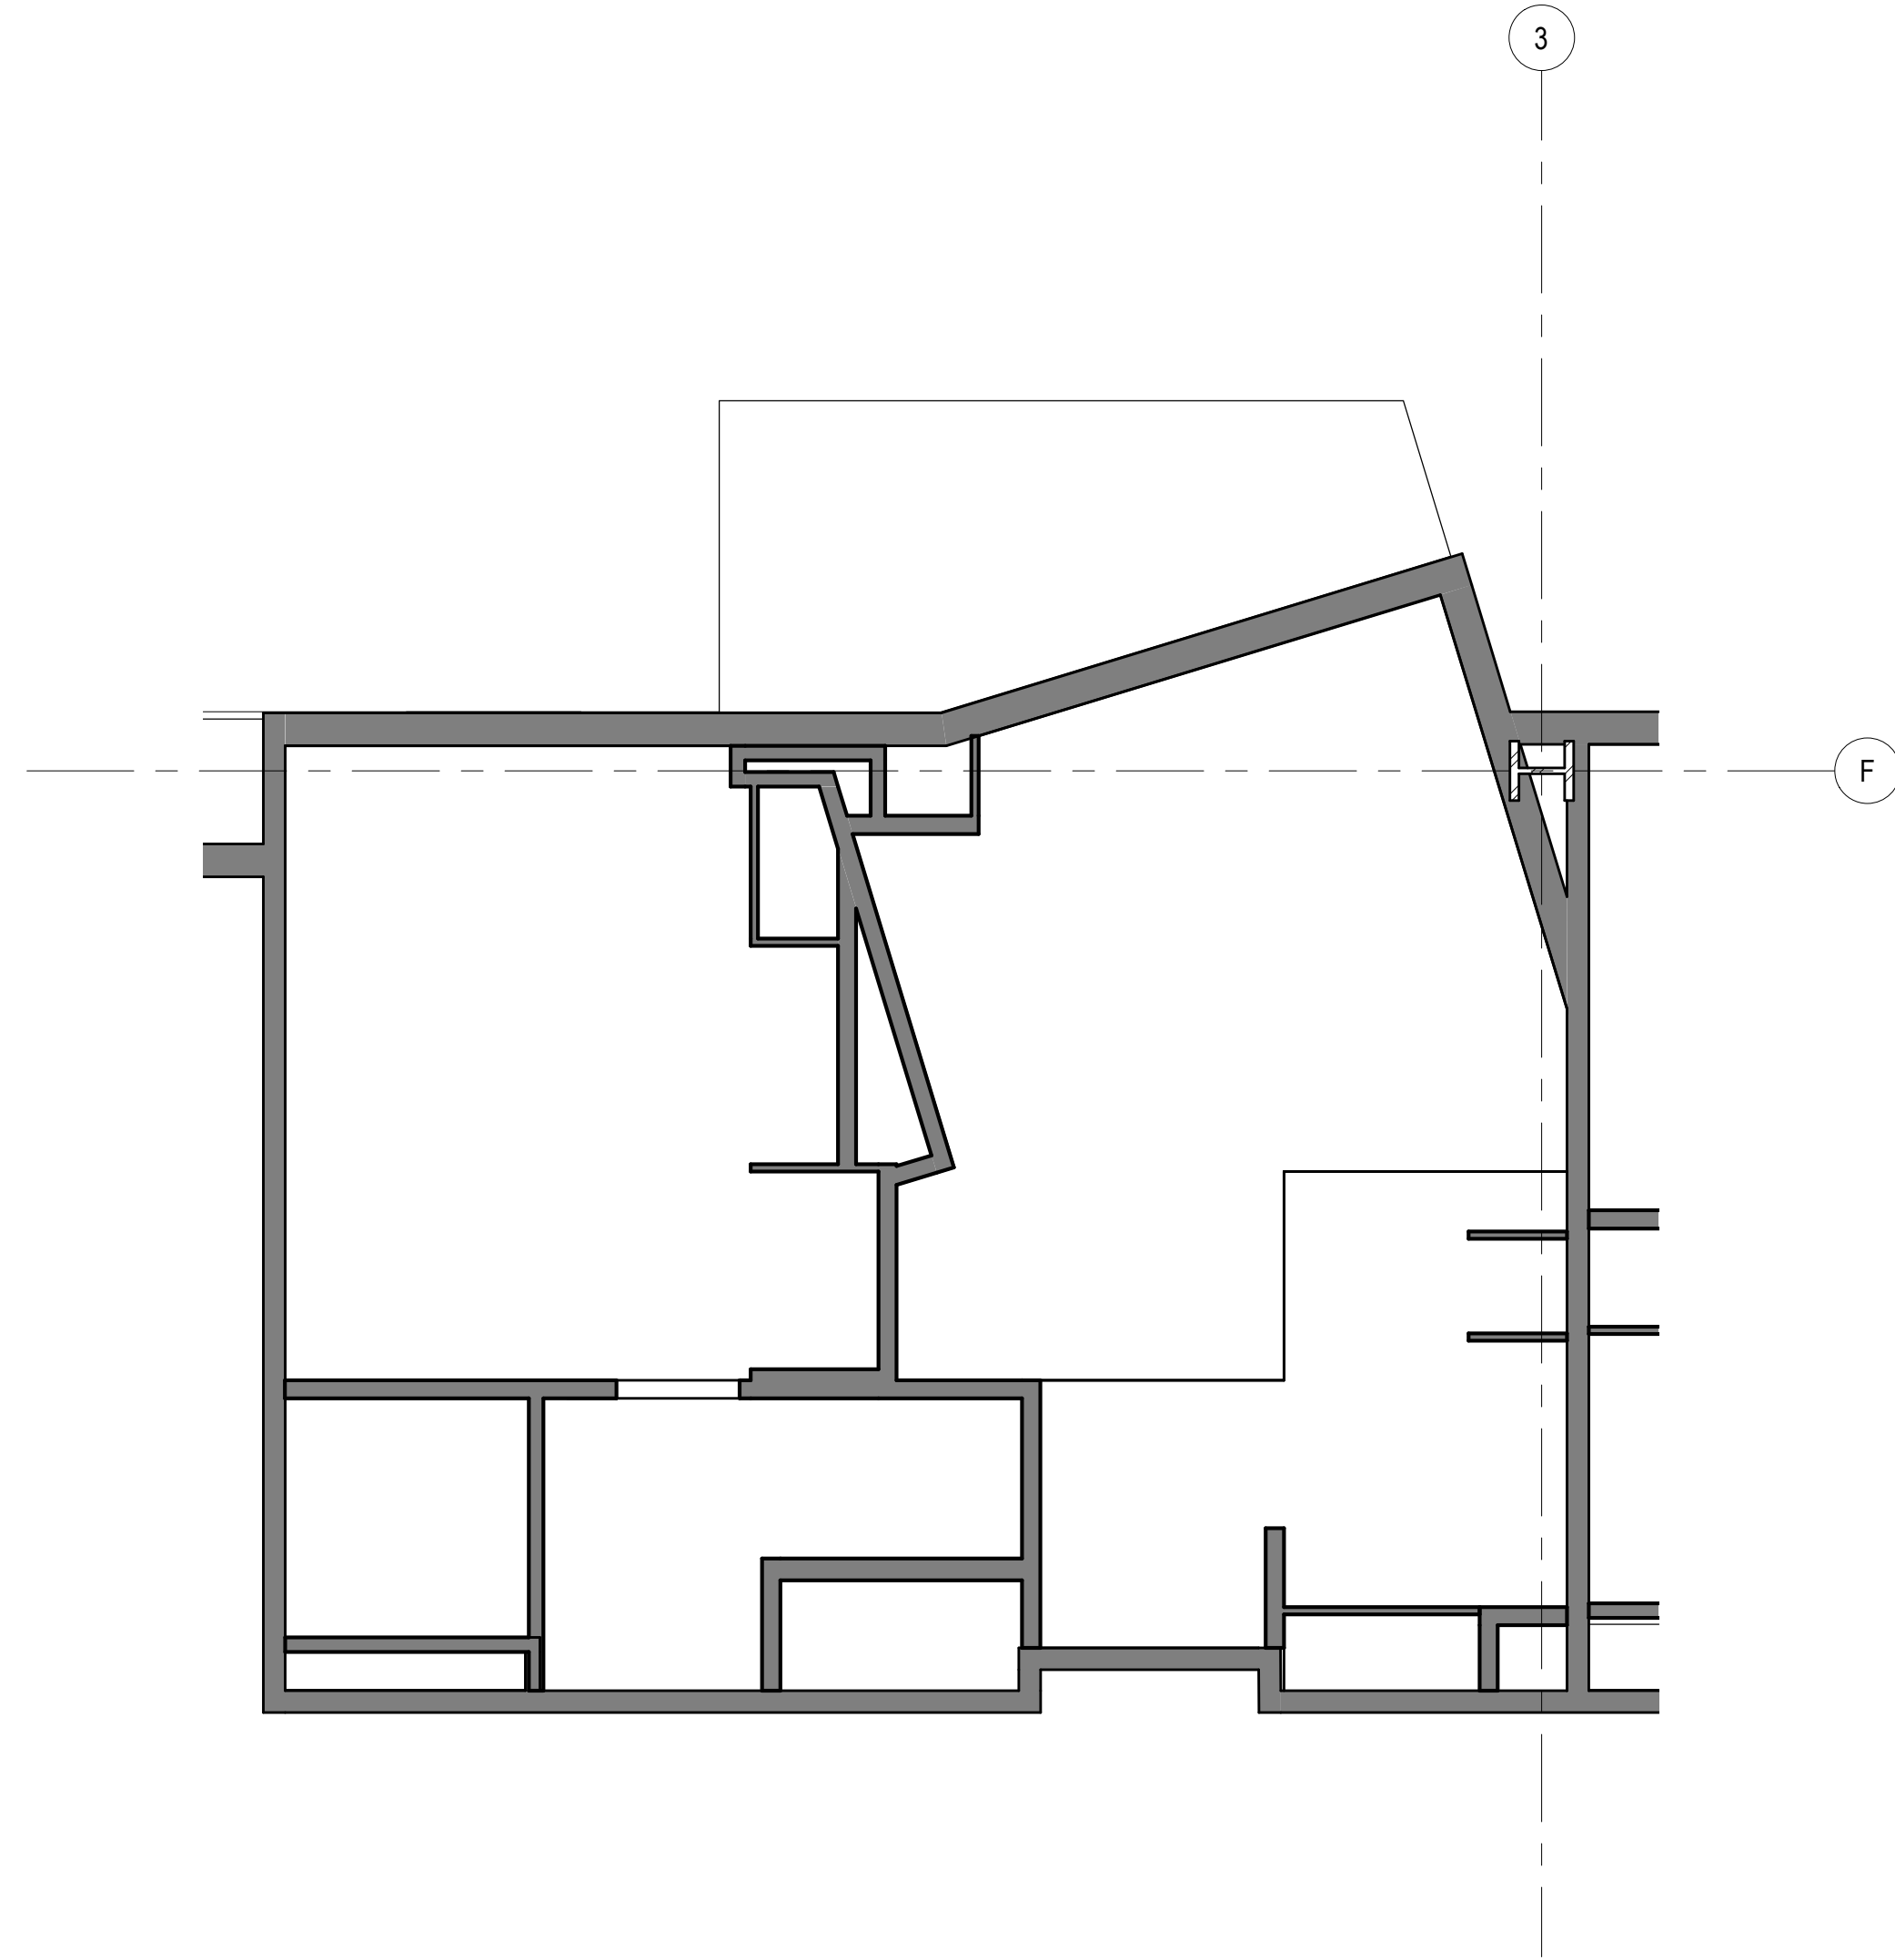


4 UNIT TYPE N (RM 403, 503, 603, 703) RCP
SCALE: 1/4" = 1'-0"

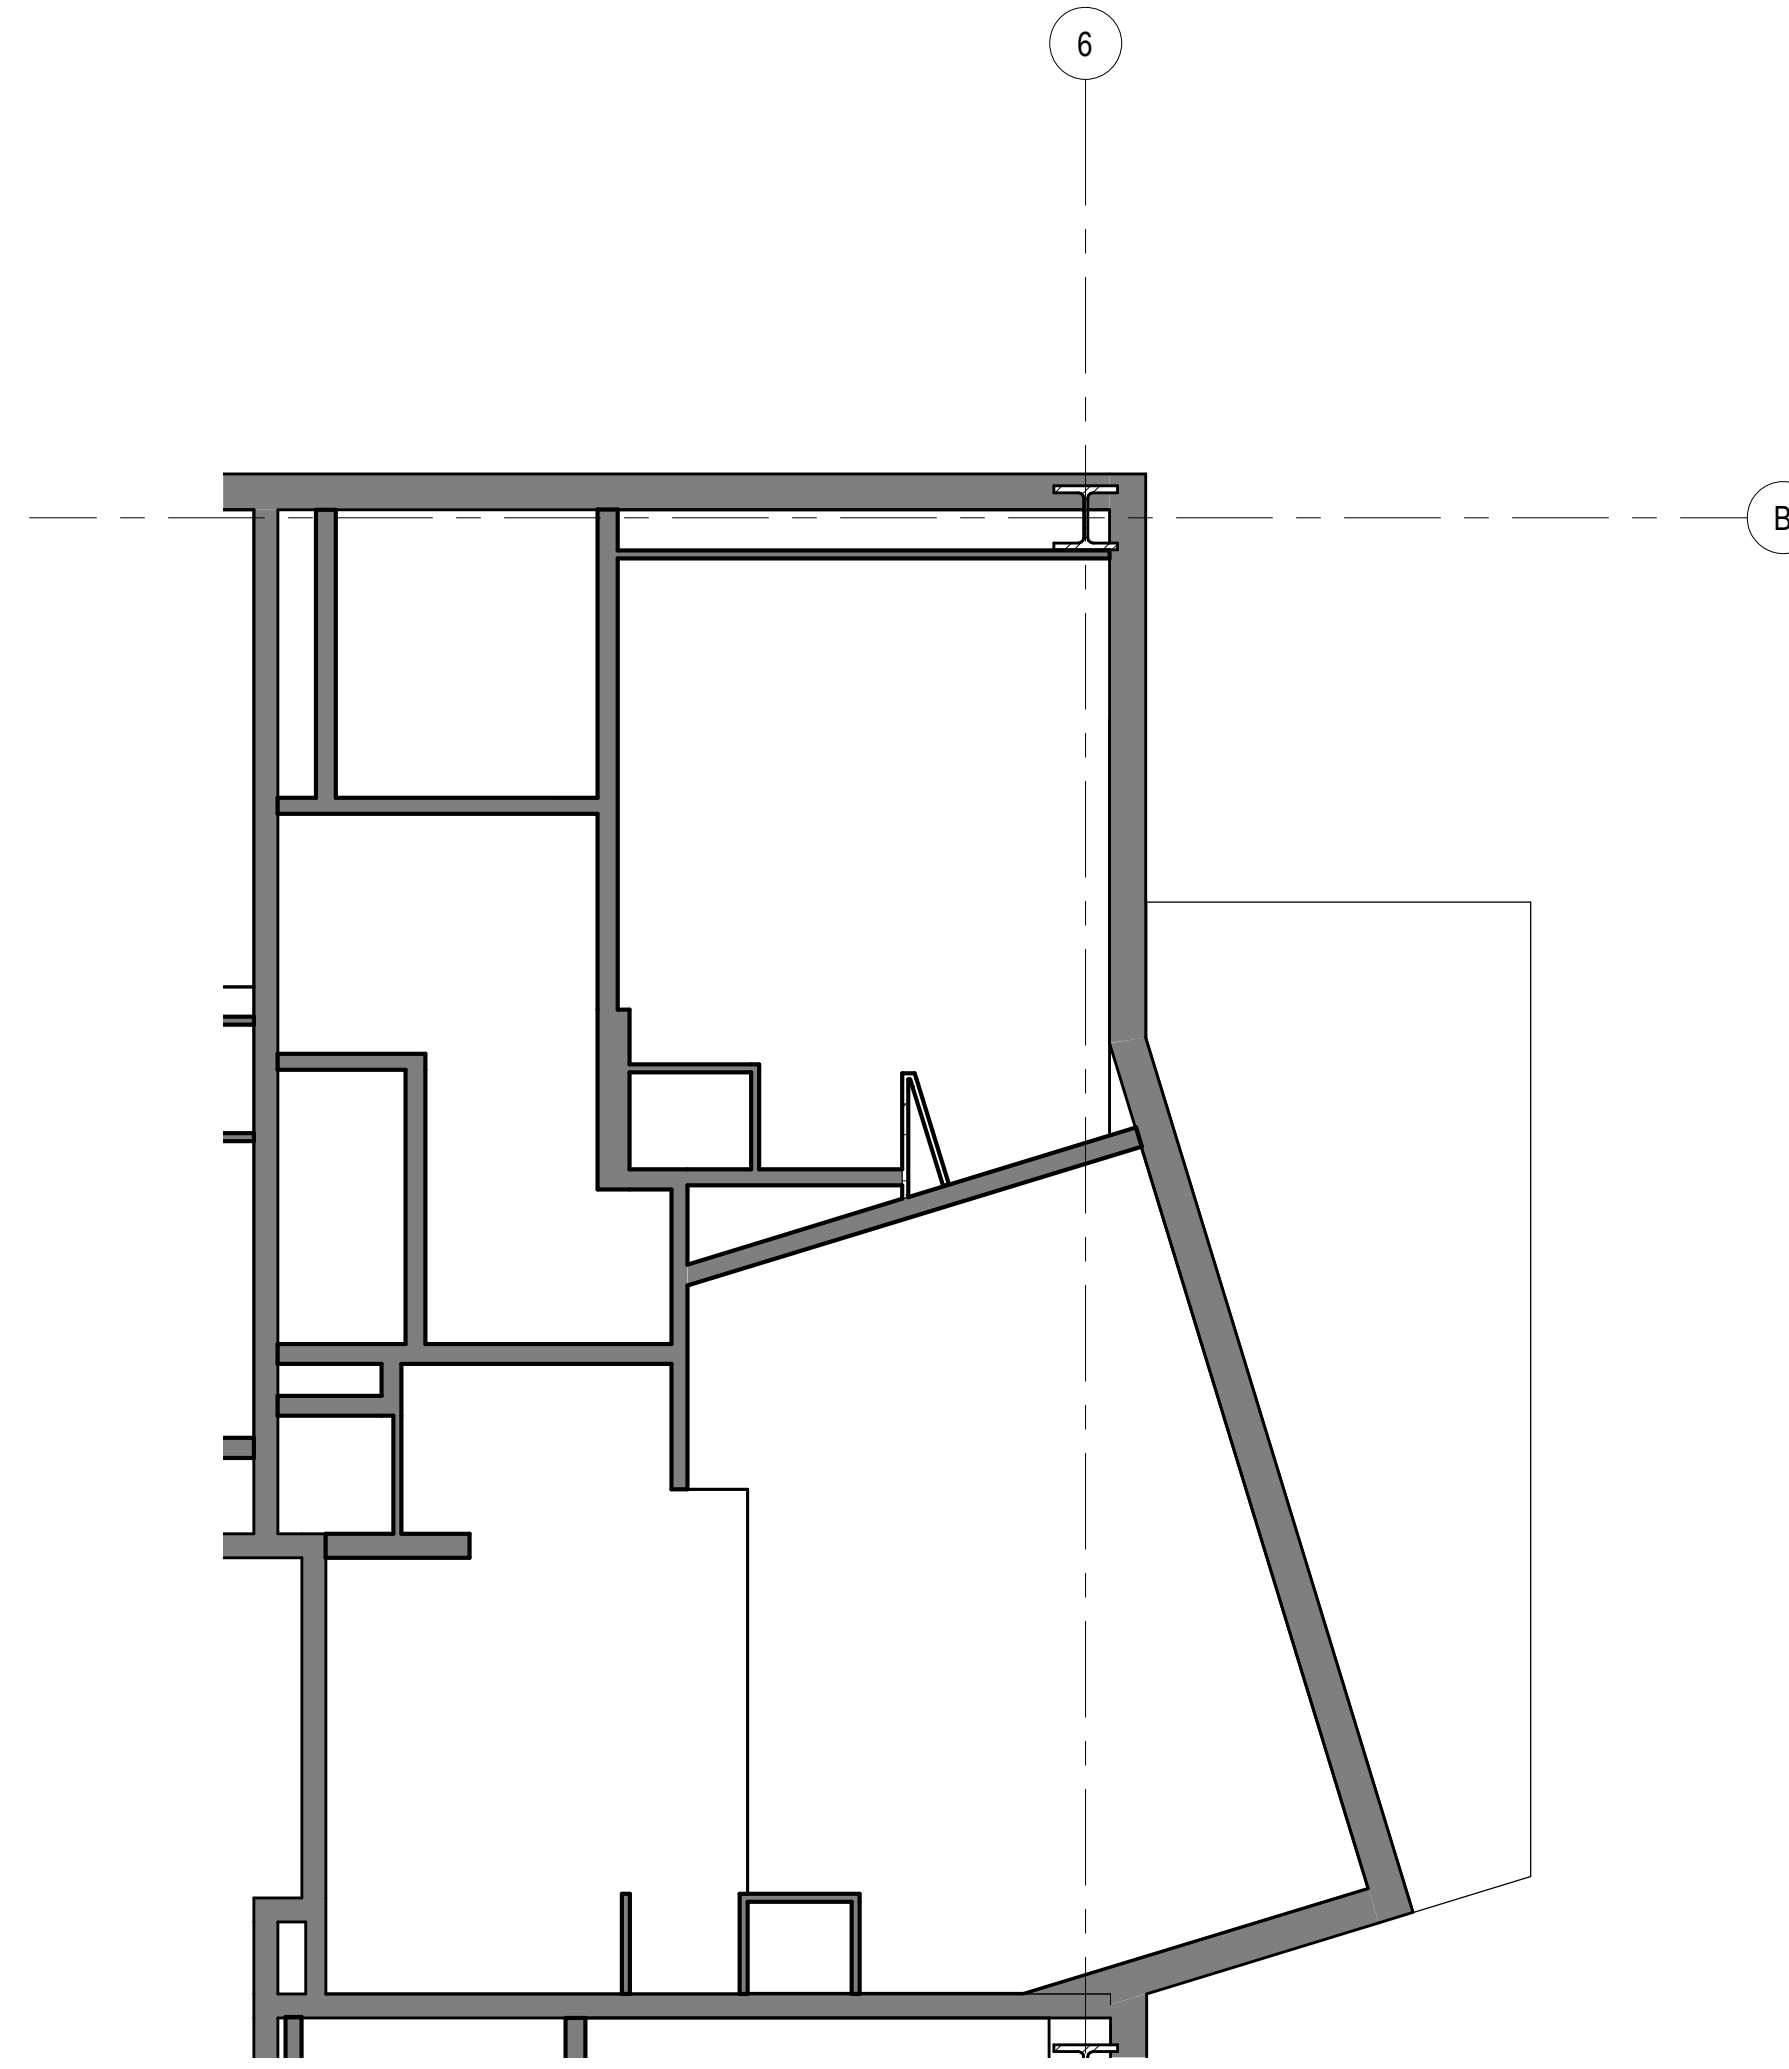


2 UNIT TYPE P (RM 314, 414, 514, 614, 714) RCP
SCALE: 1/4" = 1'-0"

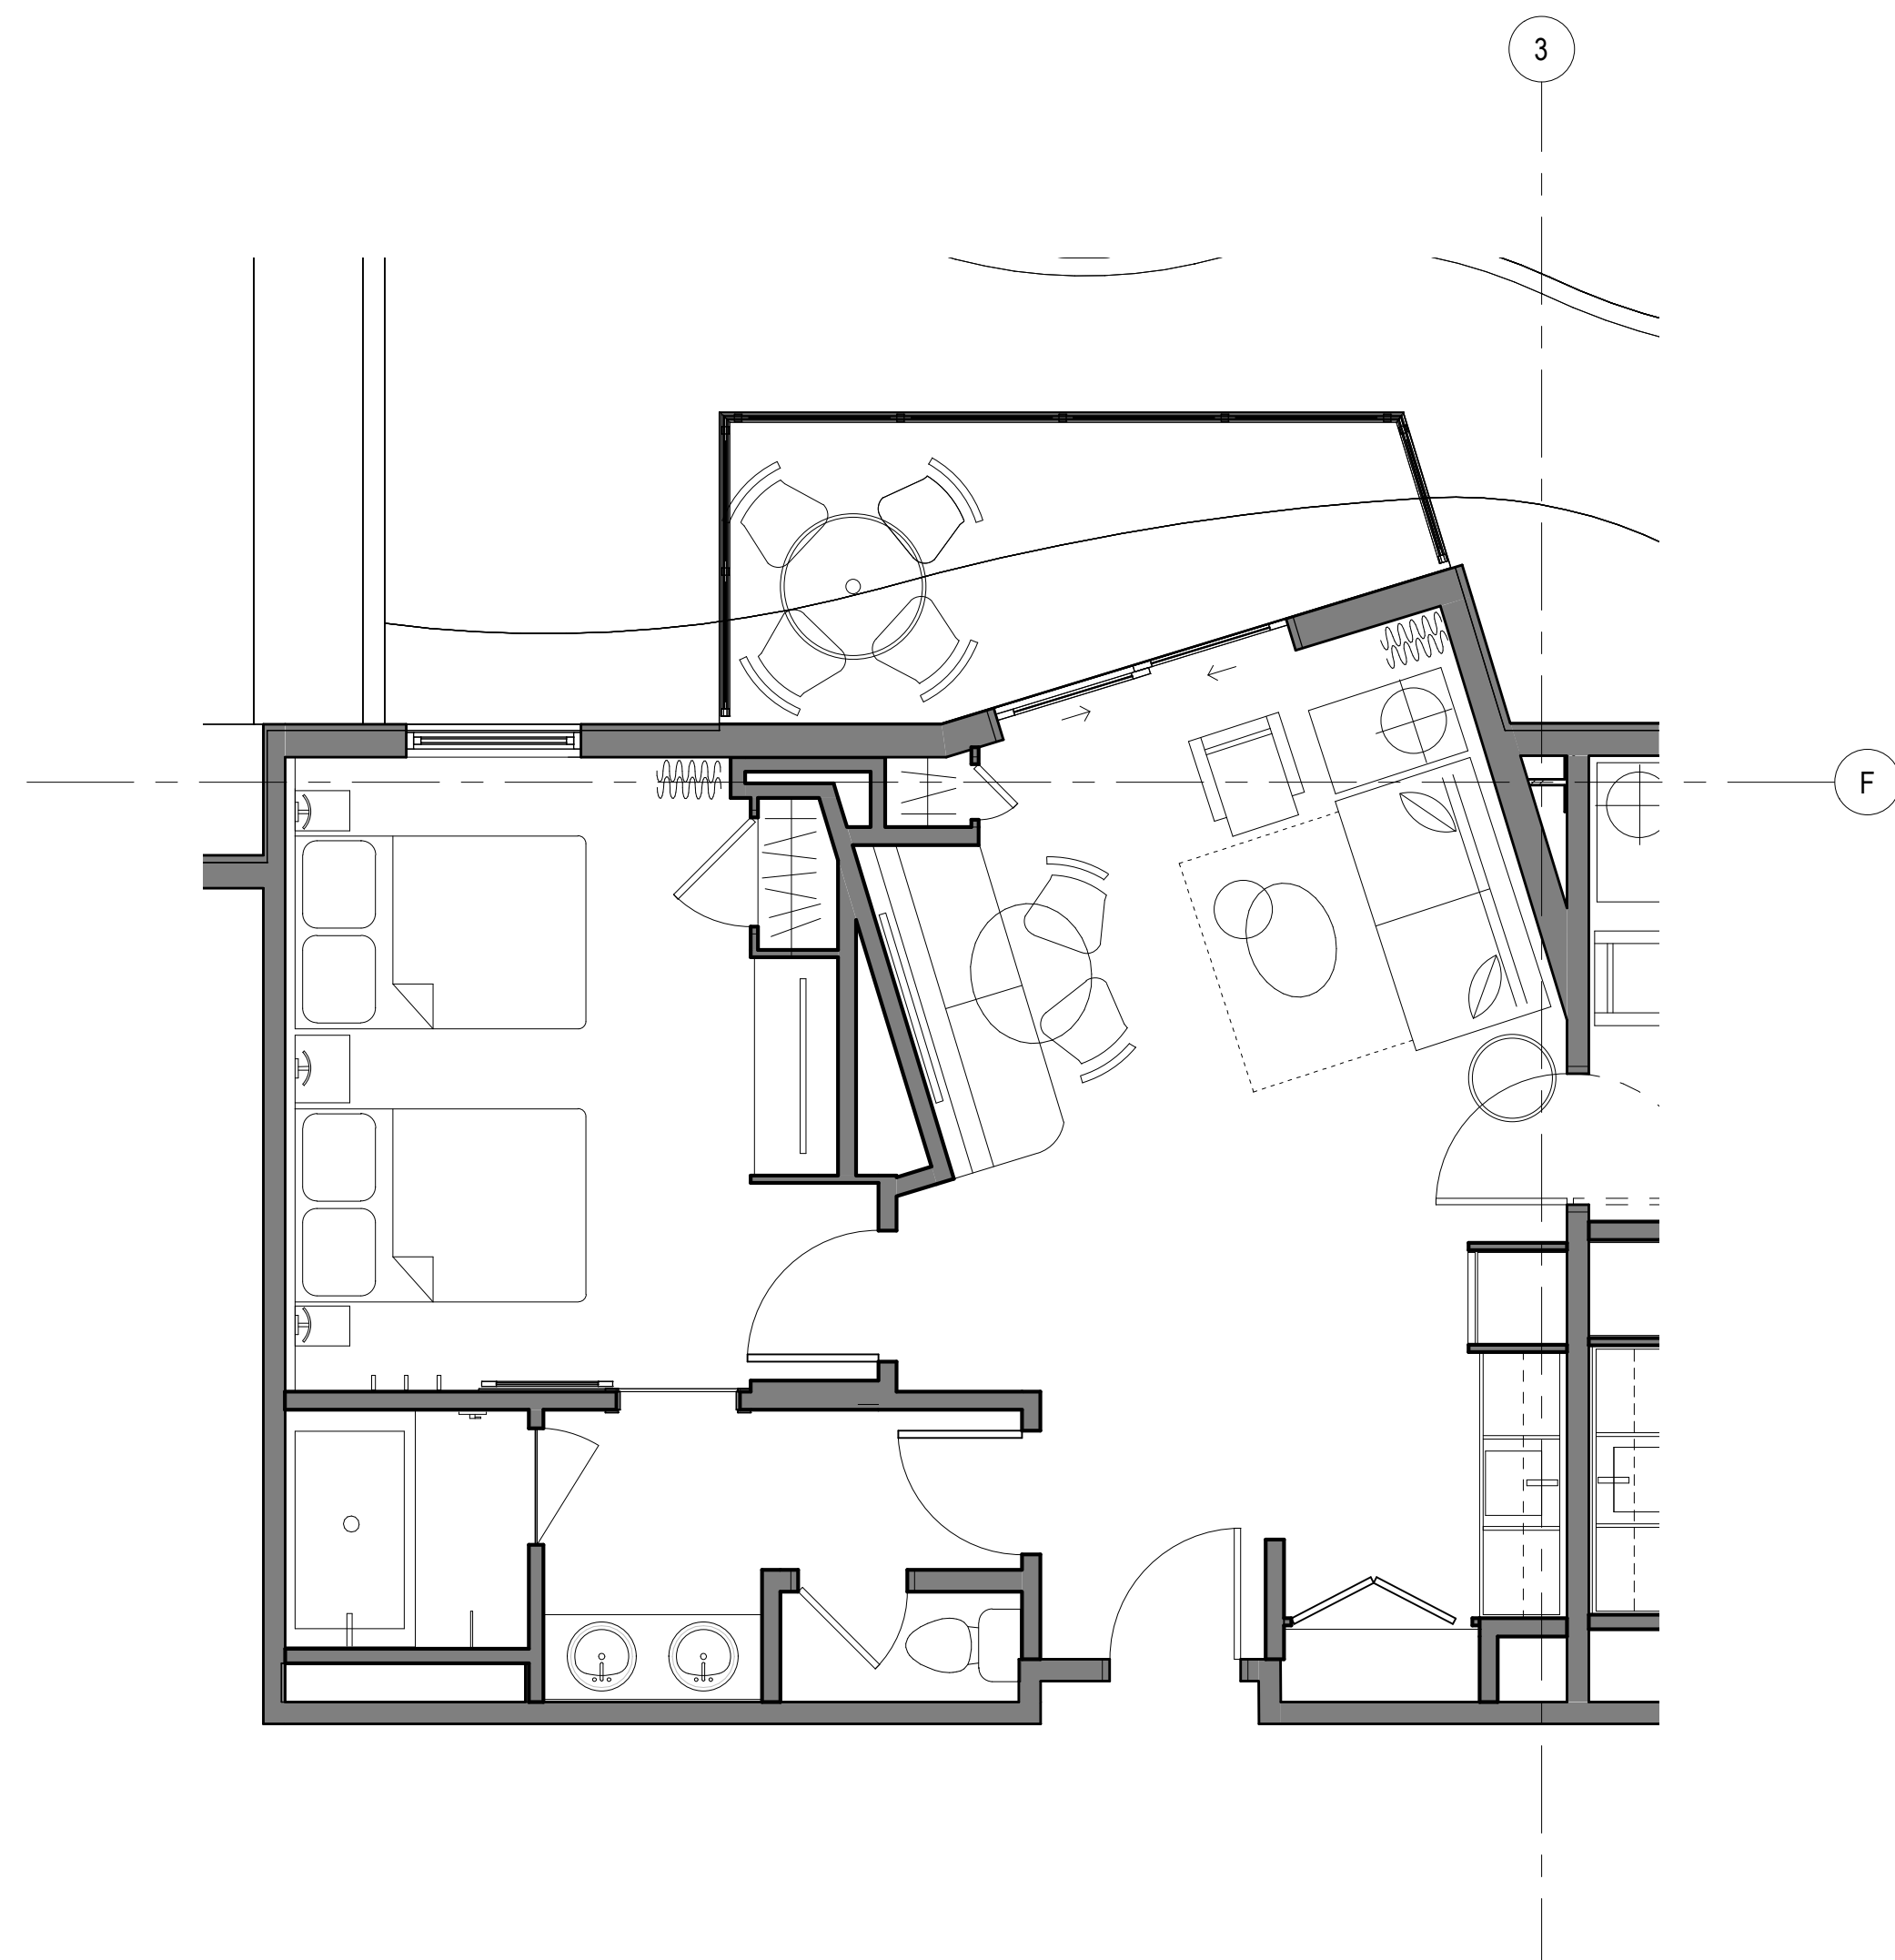

3 UNIT TYPE N (RM 403, 503, 603, 703)
SCALE: 1/4" = 1'-0"

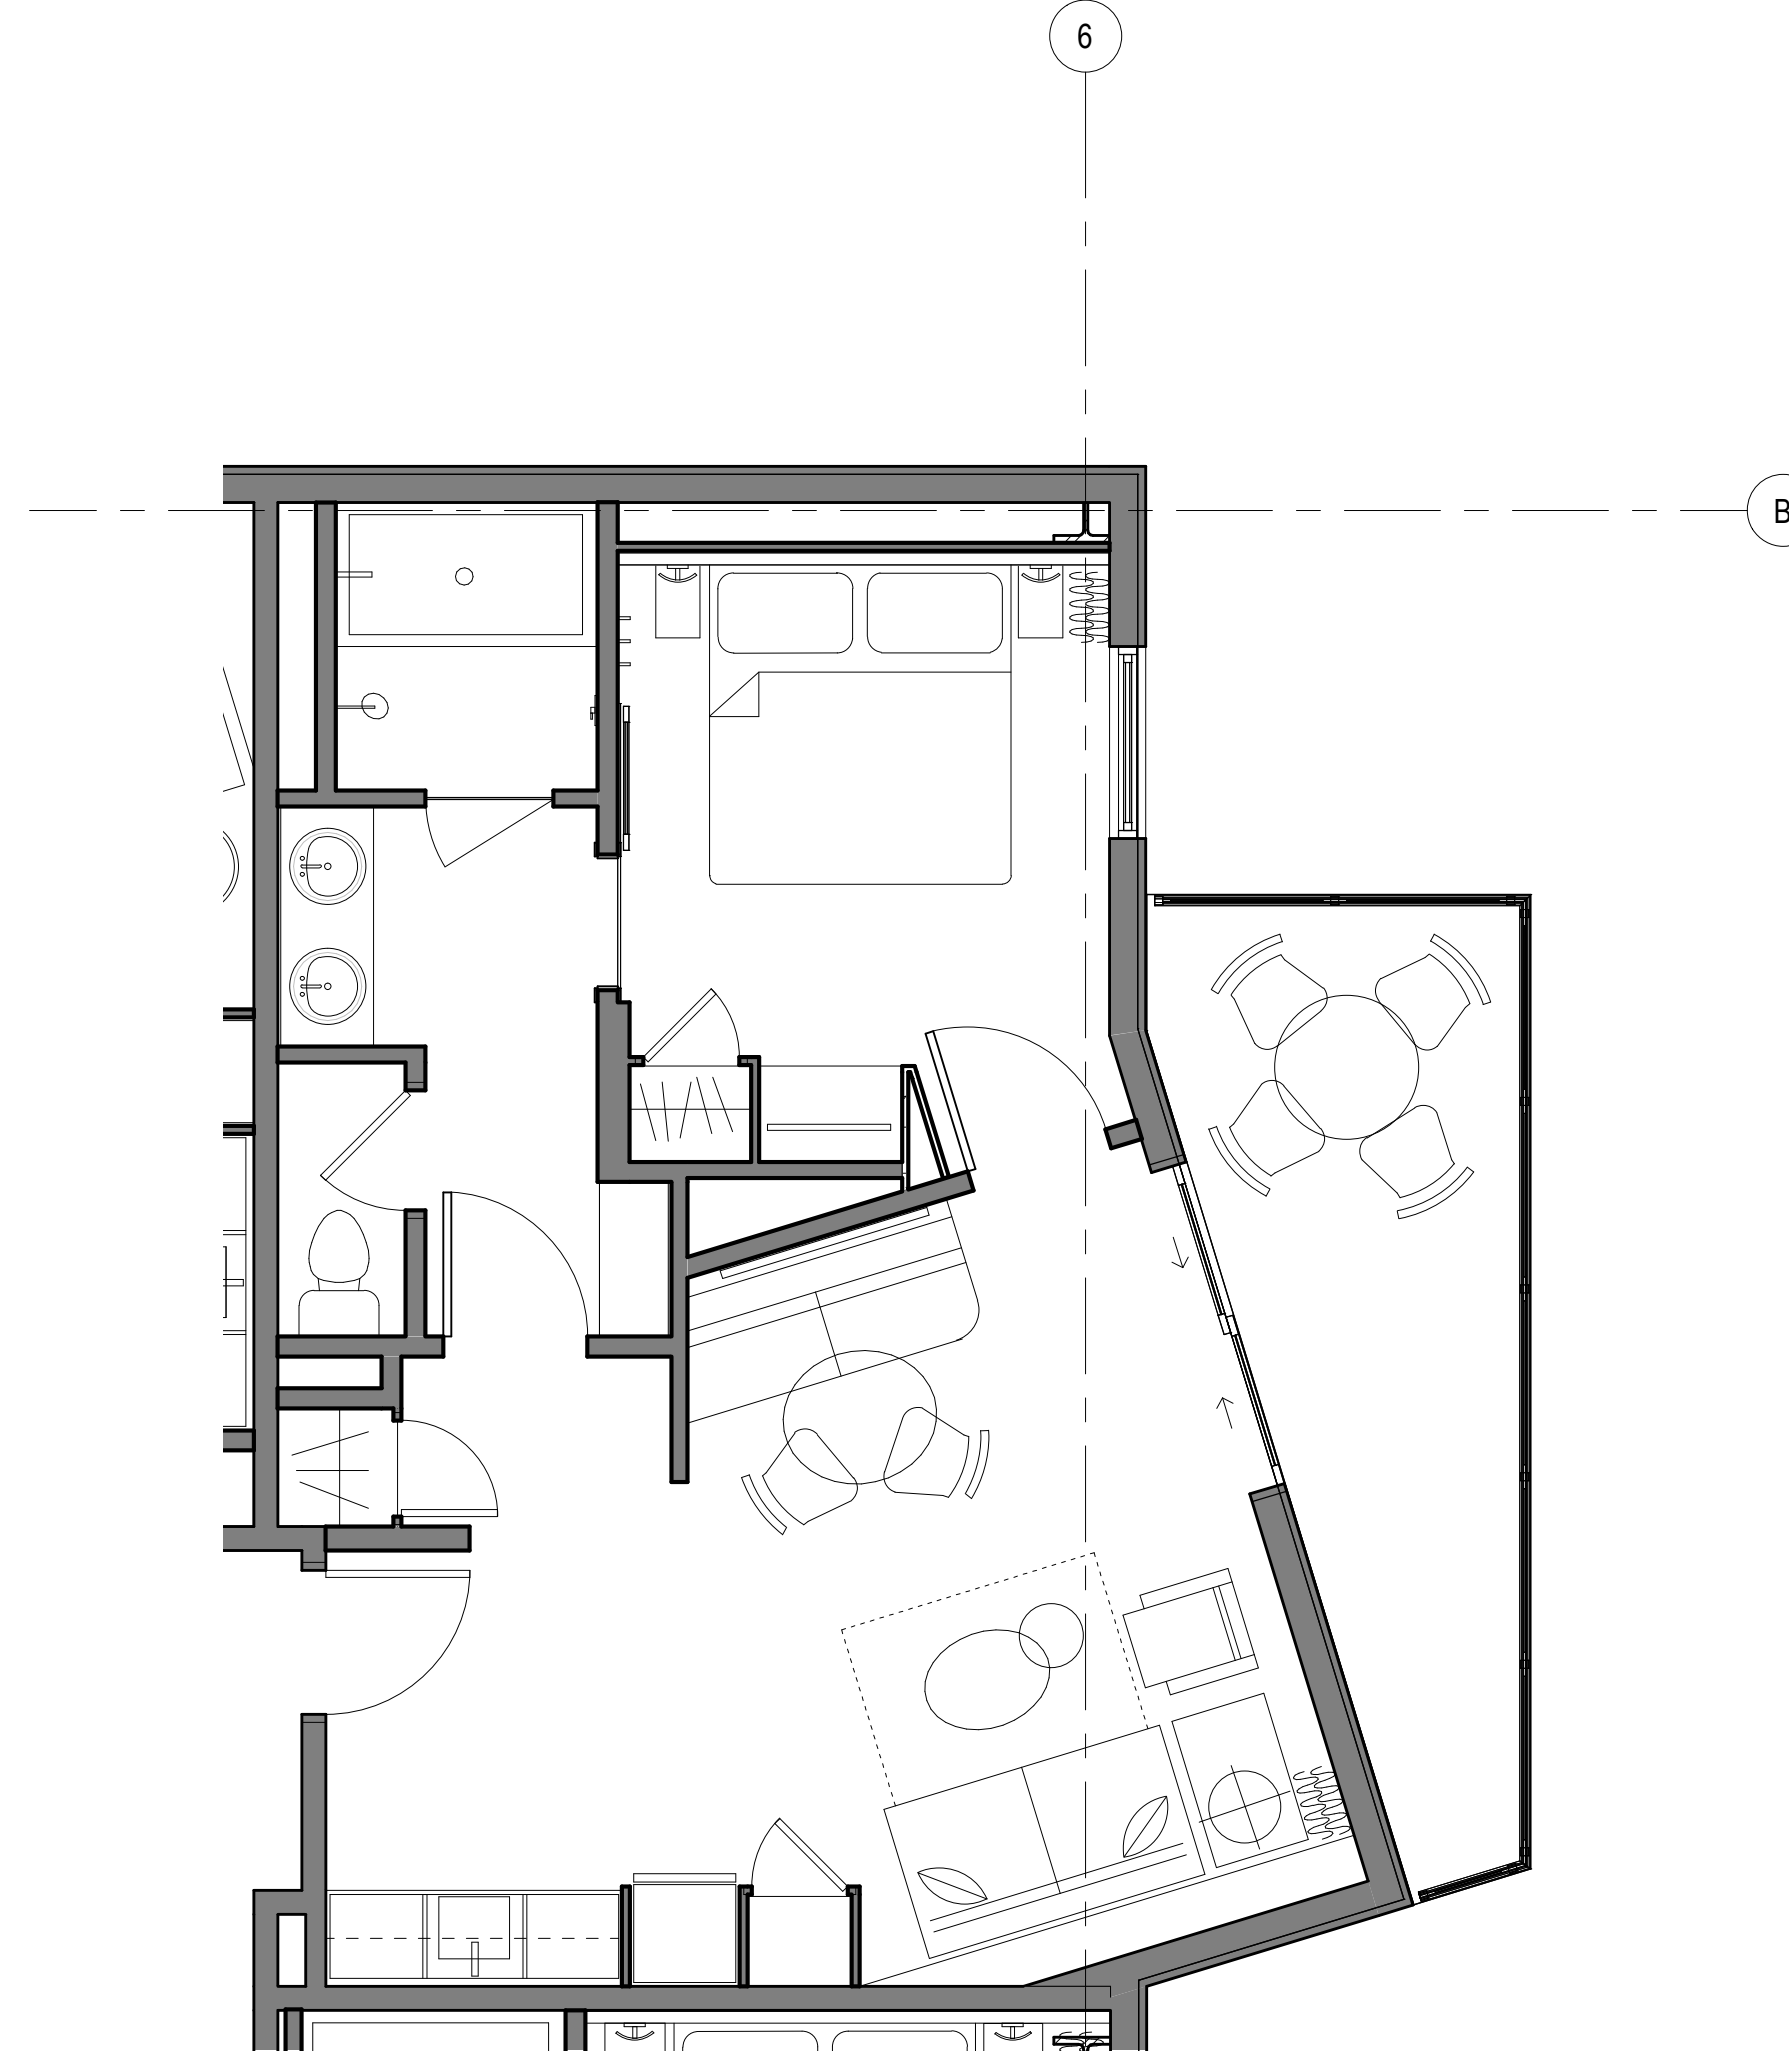

1 UNIT TYPE P (RM 314, 414, 514, 614, 714)
SCALE: 1/4" = 1'-0"

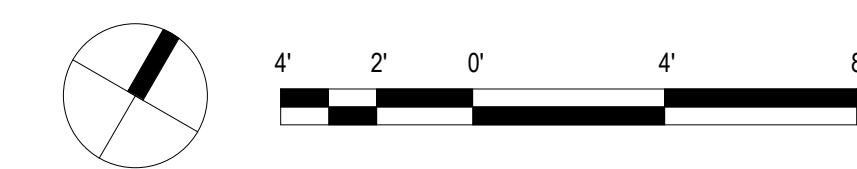

REVISIONS
Date Description

PROGRESS SCHEMATIC DESIGN
30% SUBMITTAL

This work was prepared by me or under my supervision and construction of this project will be under my observation.

Supervision and Observation of this project as defined in Section 1.2 of the Hawaii Administrative Rules, Title 16, Chapter 115, Professional Engineers, Architects, Land Surveyors, and Landscape Architects.

License Expiration Date

PROJECT TITLE

SITE PLAN- LEVEL 1

FILENAME:

DRAWING TITLE

UNIT TYPE N & P

SCALE: 1/4" = 1'-0"

DRAWN BY:

Author

CHECKED BY:

Checker


PROJECT NO.

DRAWING NO.


SHEET ISSUE DATE:

A-167


Type in Central File Path Here

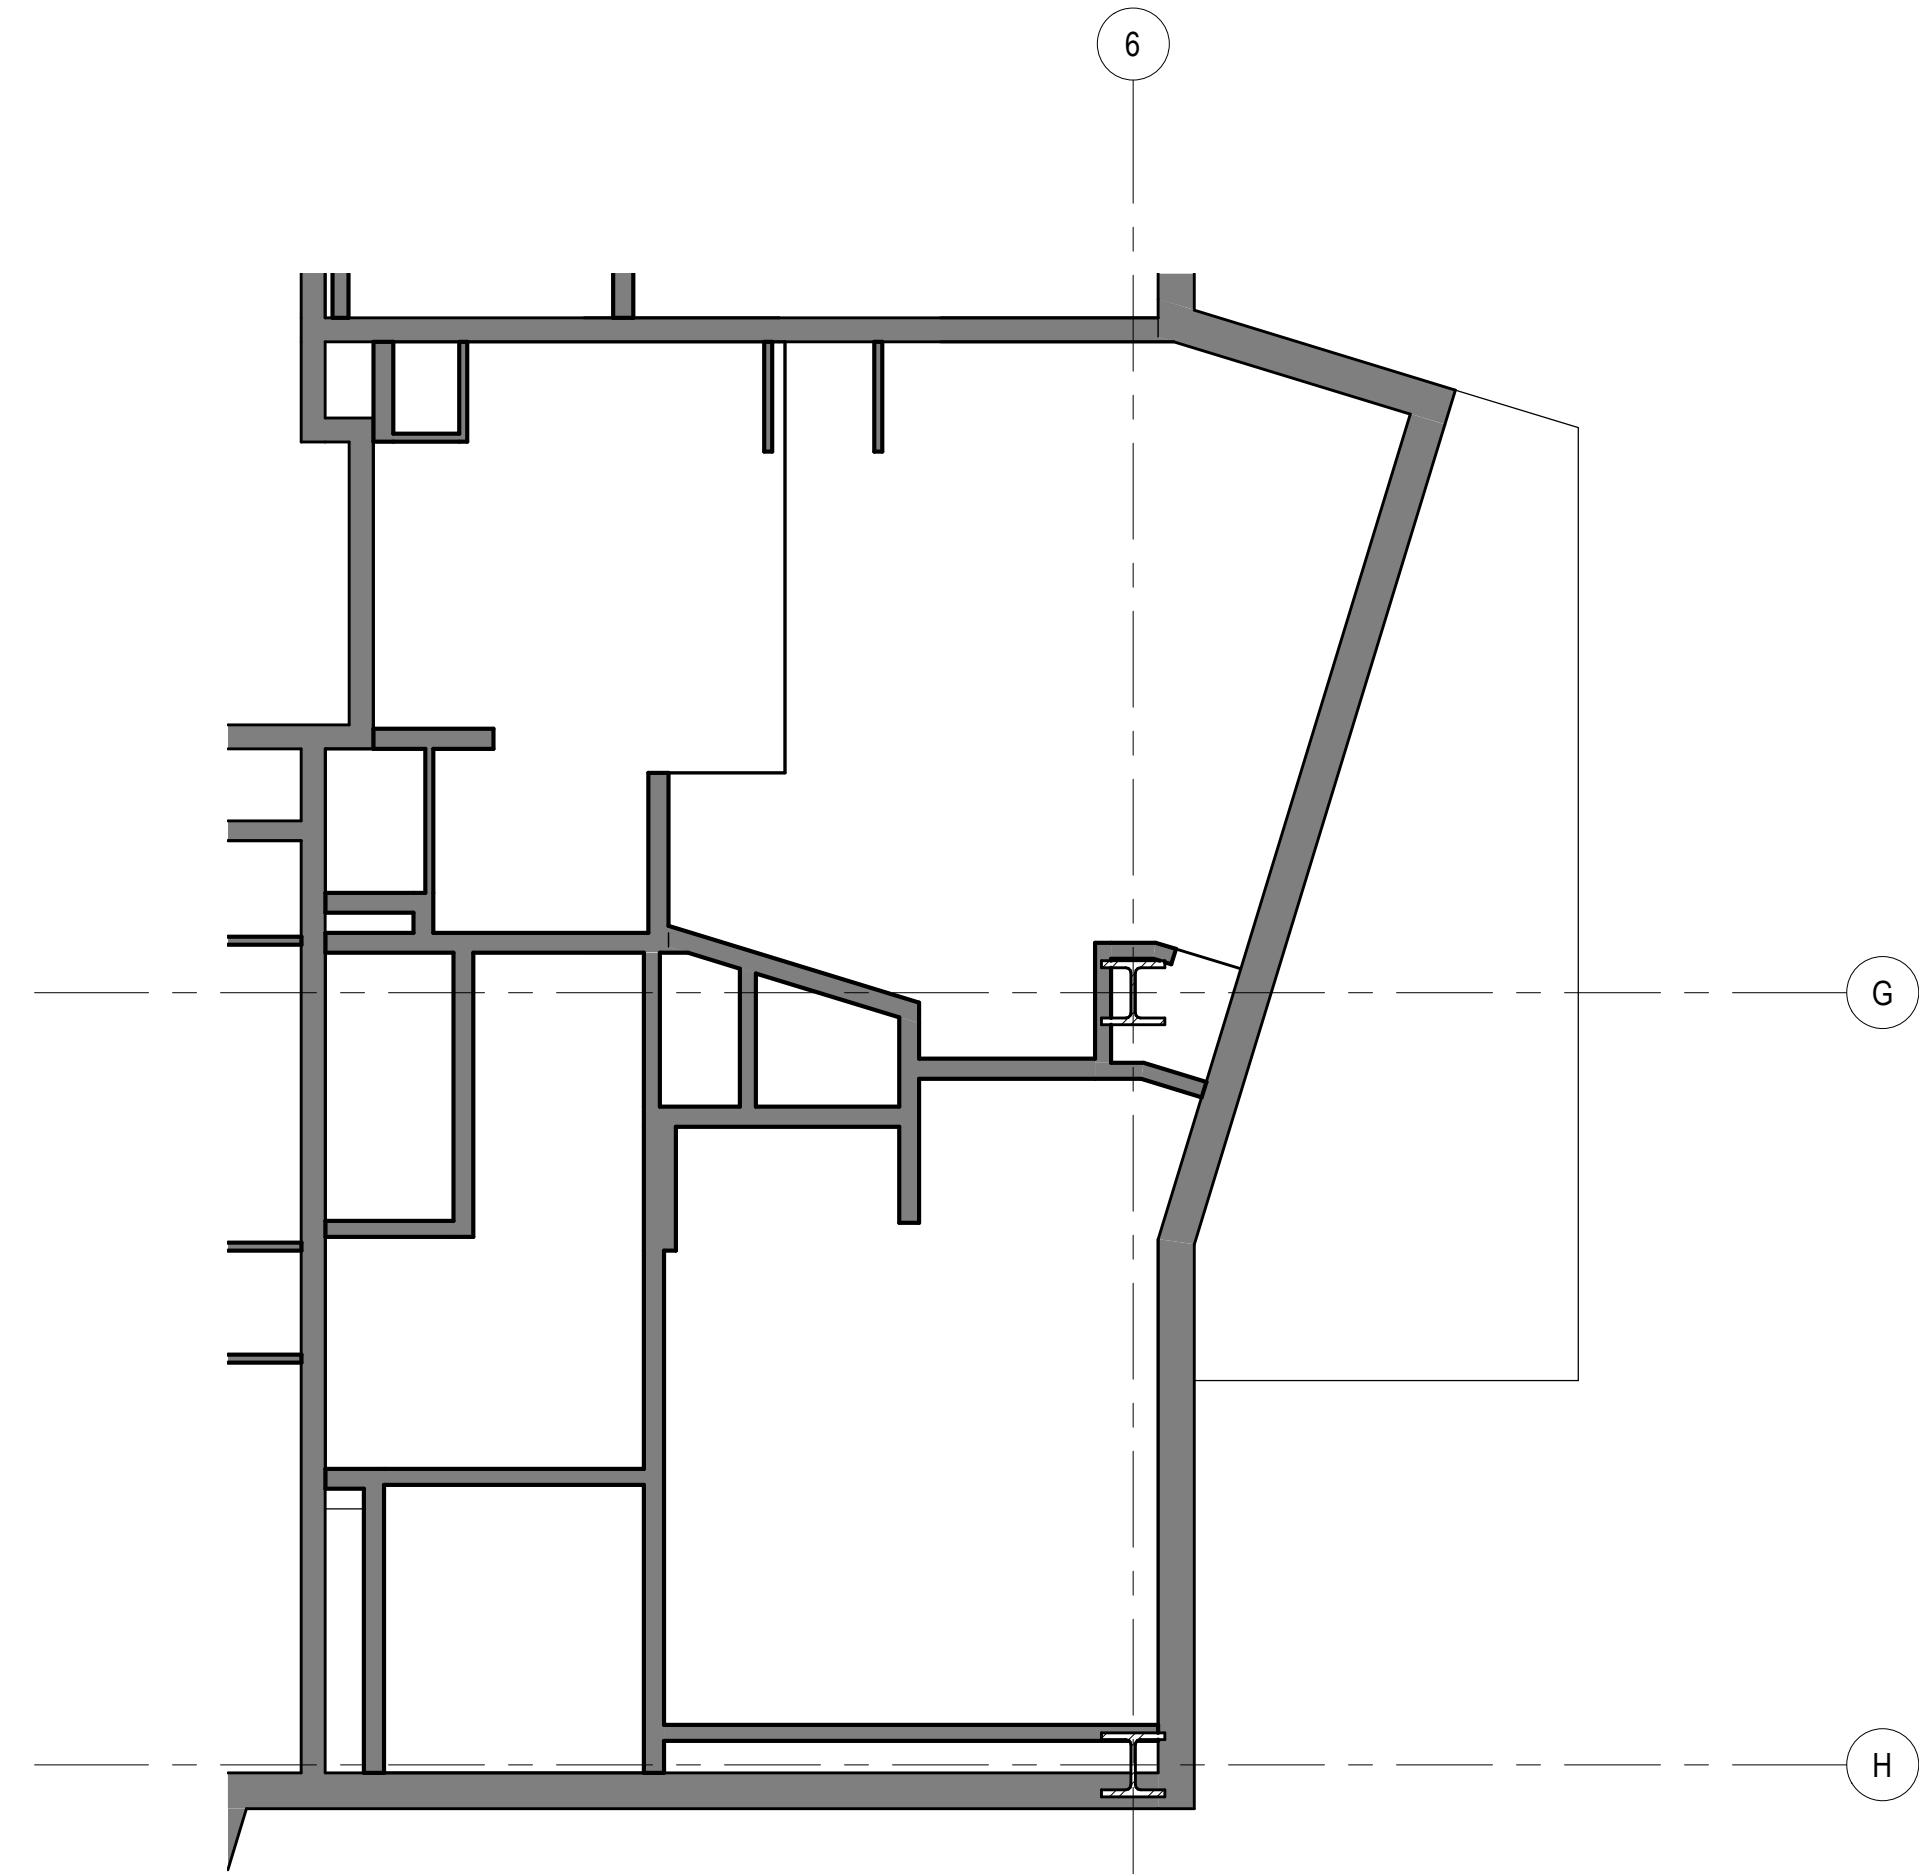


4 UNIT TYPE Q (RM 301, 410, 510, 610, 710) RCP
SCALE: 1/4" = 1'-0"

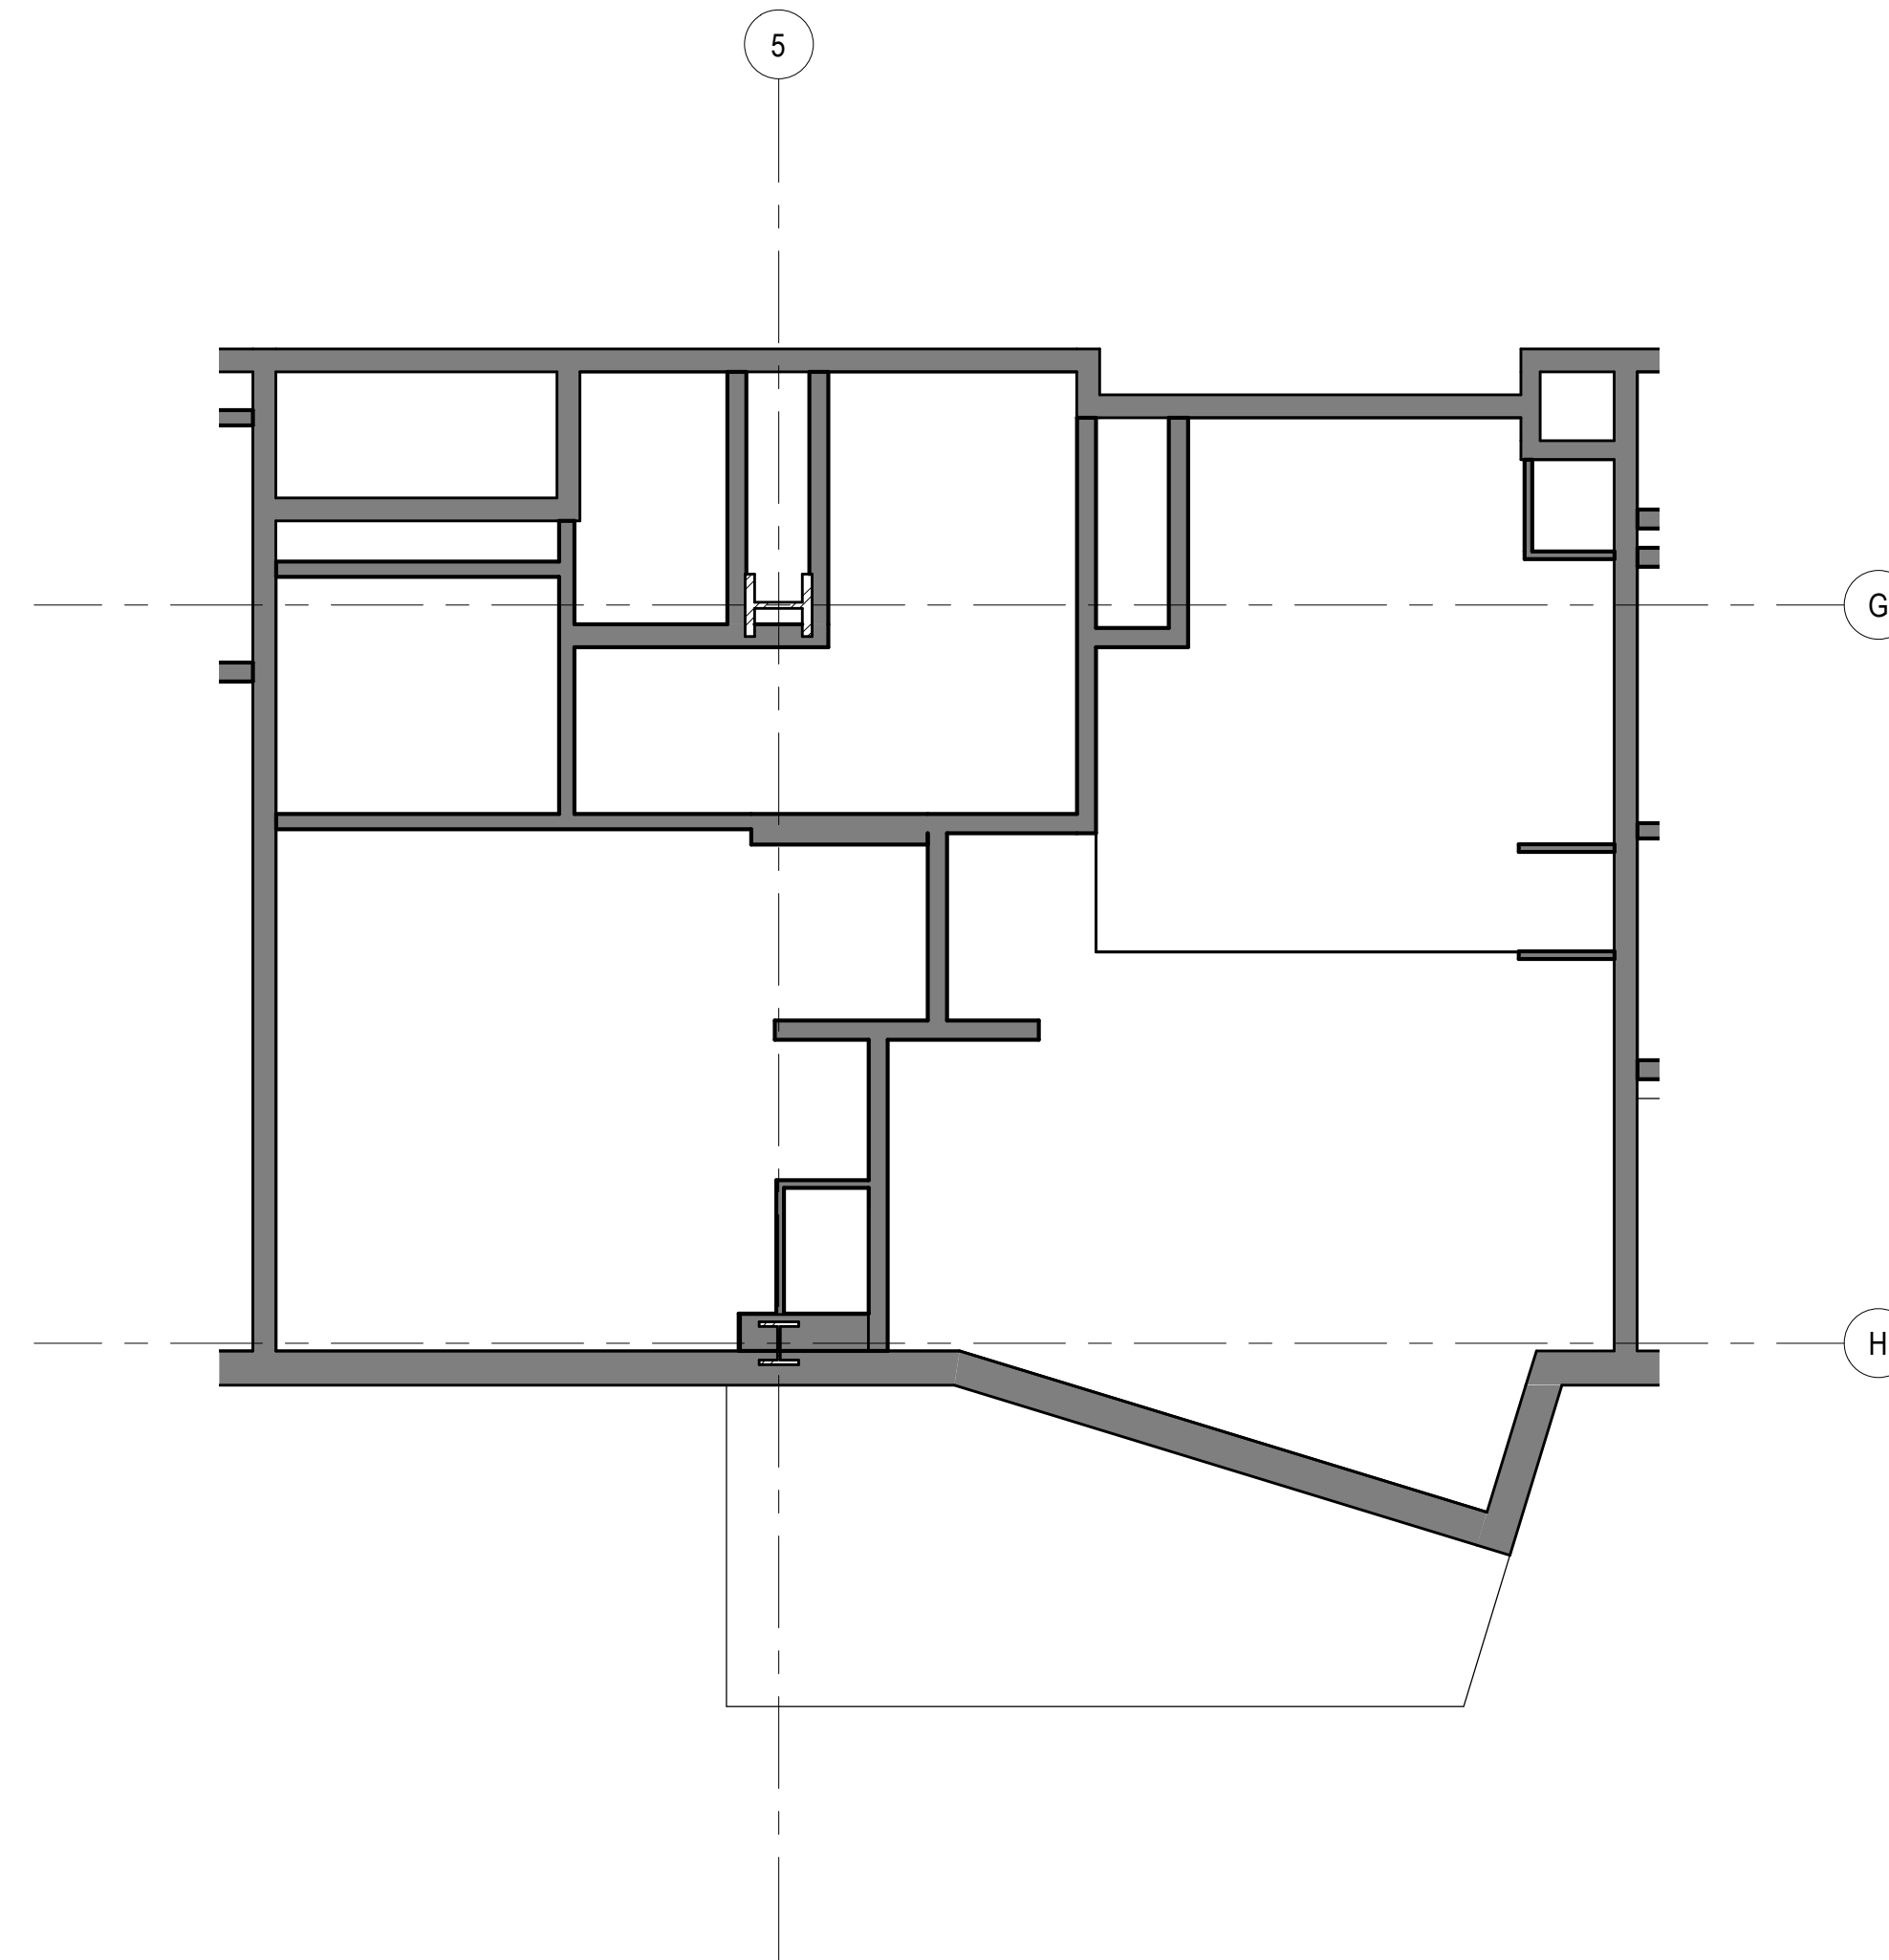


2 UNIT TYPE R (RM 302, 409, 509, 609, 709) RCP
SCALE: 1/4" = 1'-0"

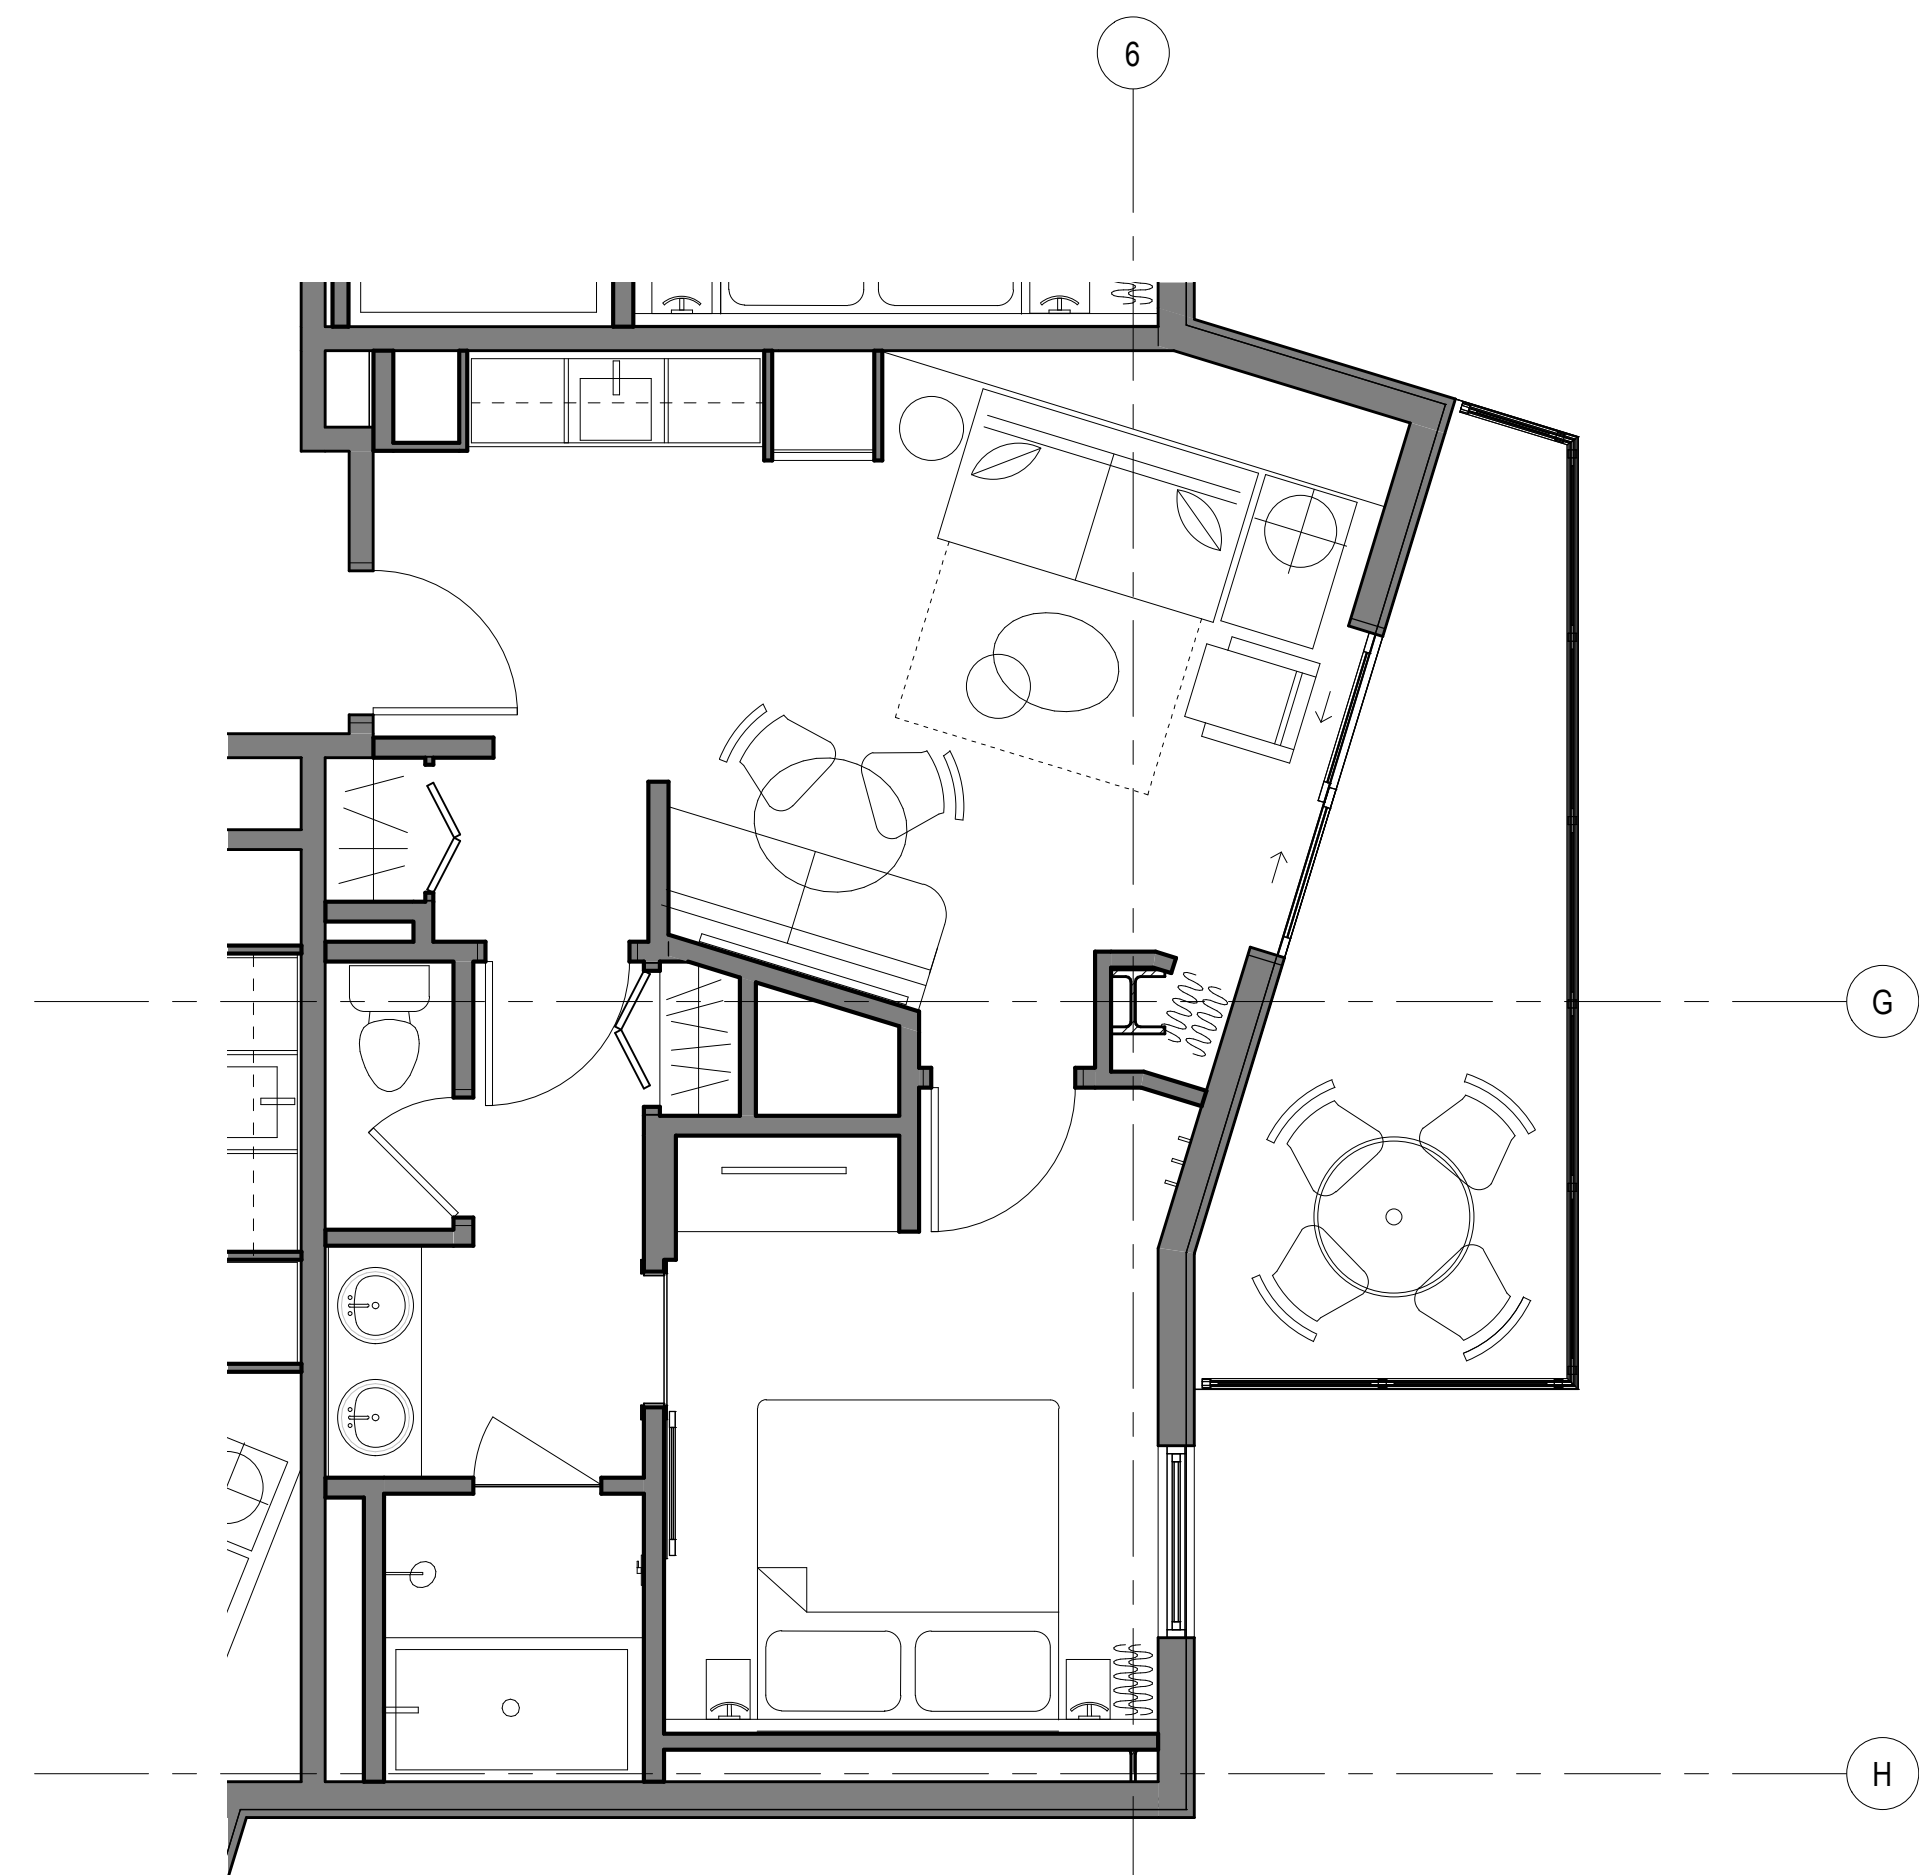

3 UNIT TYPE Q (RM 301, 410, 510, 610, 710)
SCALE: 1/4" = 1'-0"

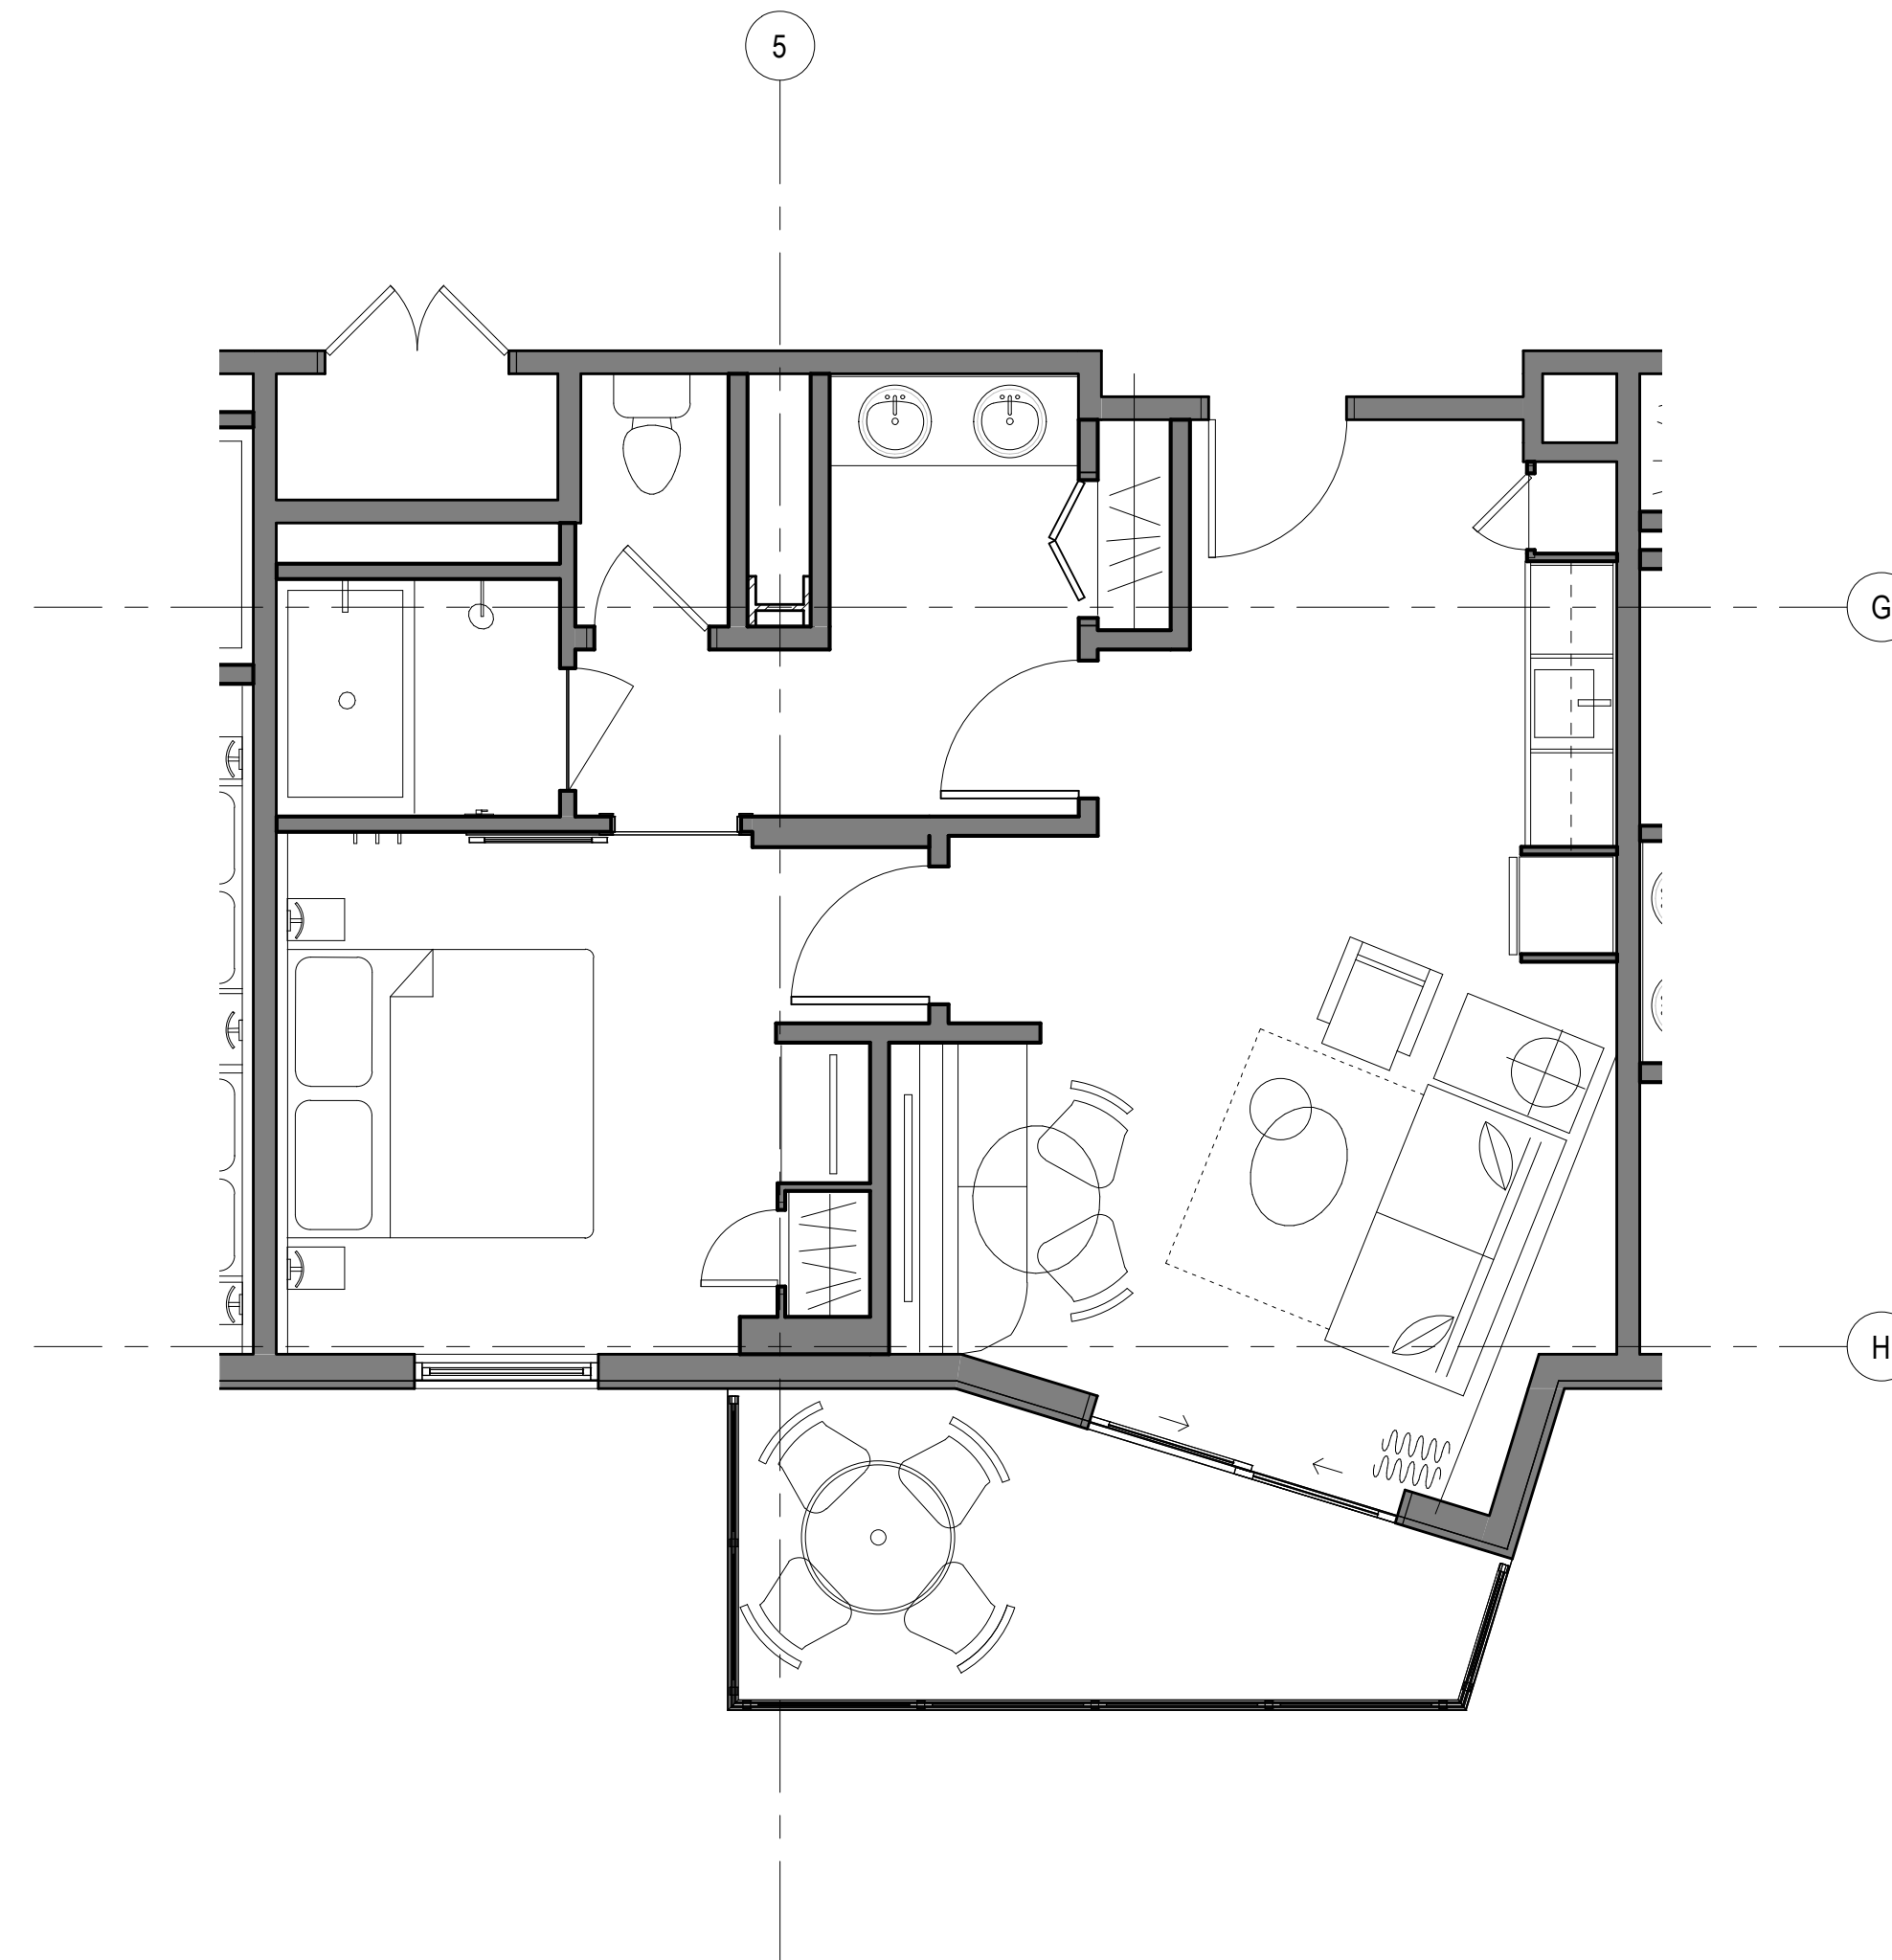

1 UNIT TYPE R (RM 302, 409, 509, 609, 709)
SCALE: 1/4" = 1'-0"

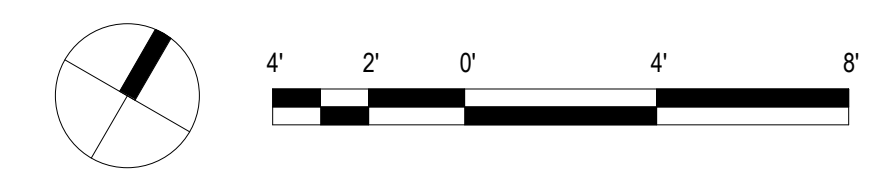

REVISIONS
Date Description

PROGRESS SCHEMATIC DESIGN
30% SUBMITTAL

This work was prepared by me or under my supervision and construction of this project will be under my observation.
Supervision and Observation of this project as defined in Section 1.2 of the Hawaii Administrative Rules, Title 16, Chapter 115, Professional Engineers, Architects, Land Surveyors, and Landscape Architects.

License Expiration Date

PROJECT TITLE

SITE PLAN- LEVEL 1

FILENAME:

DRAWING TITLE
UNIT TYPE Q & R


SCALE: 1/4" = 1'-0"

DRAWN BY: Author	CHECKED BY: Checker
---------------------	------------------------


PROJECT NO.	DRAWING NO.
-------------	-------------

SHEET ISSUE DATE: **A-168**


Type in Central File Path Here

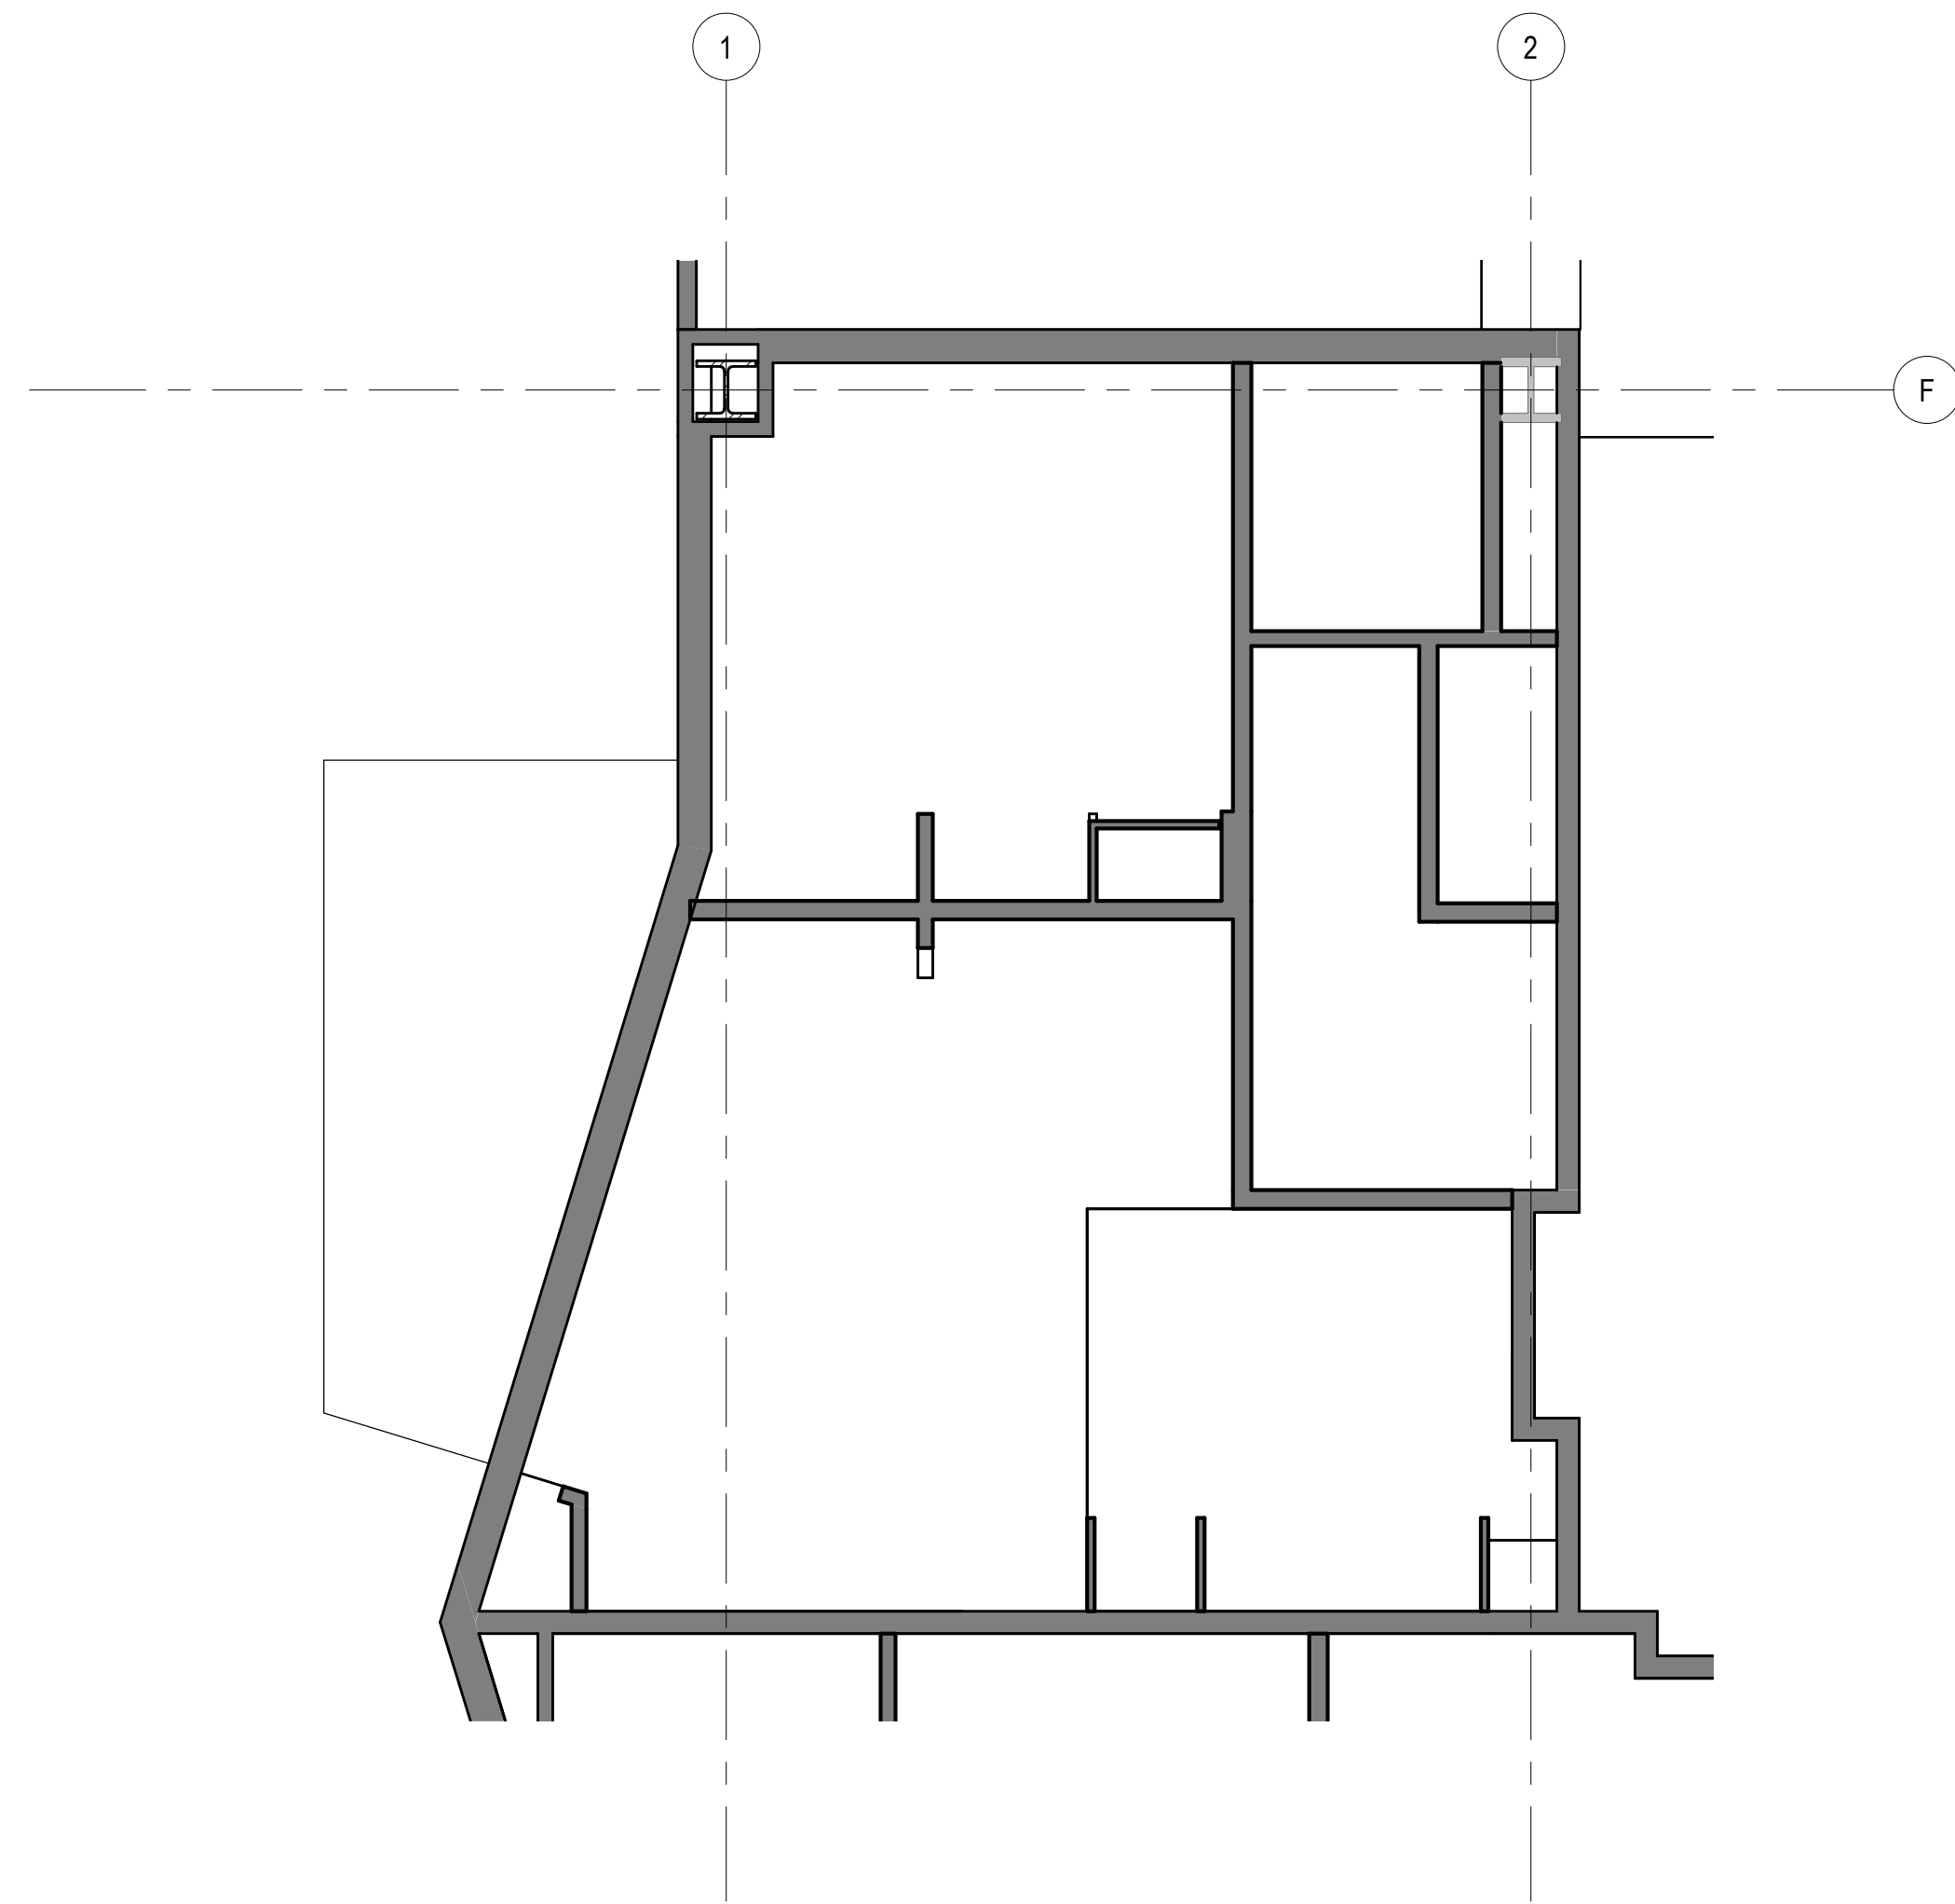


4 UNIT TYPE S (RM 307, 404) RCP
SCALE: 1/4" = 1'-0"

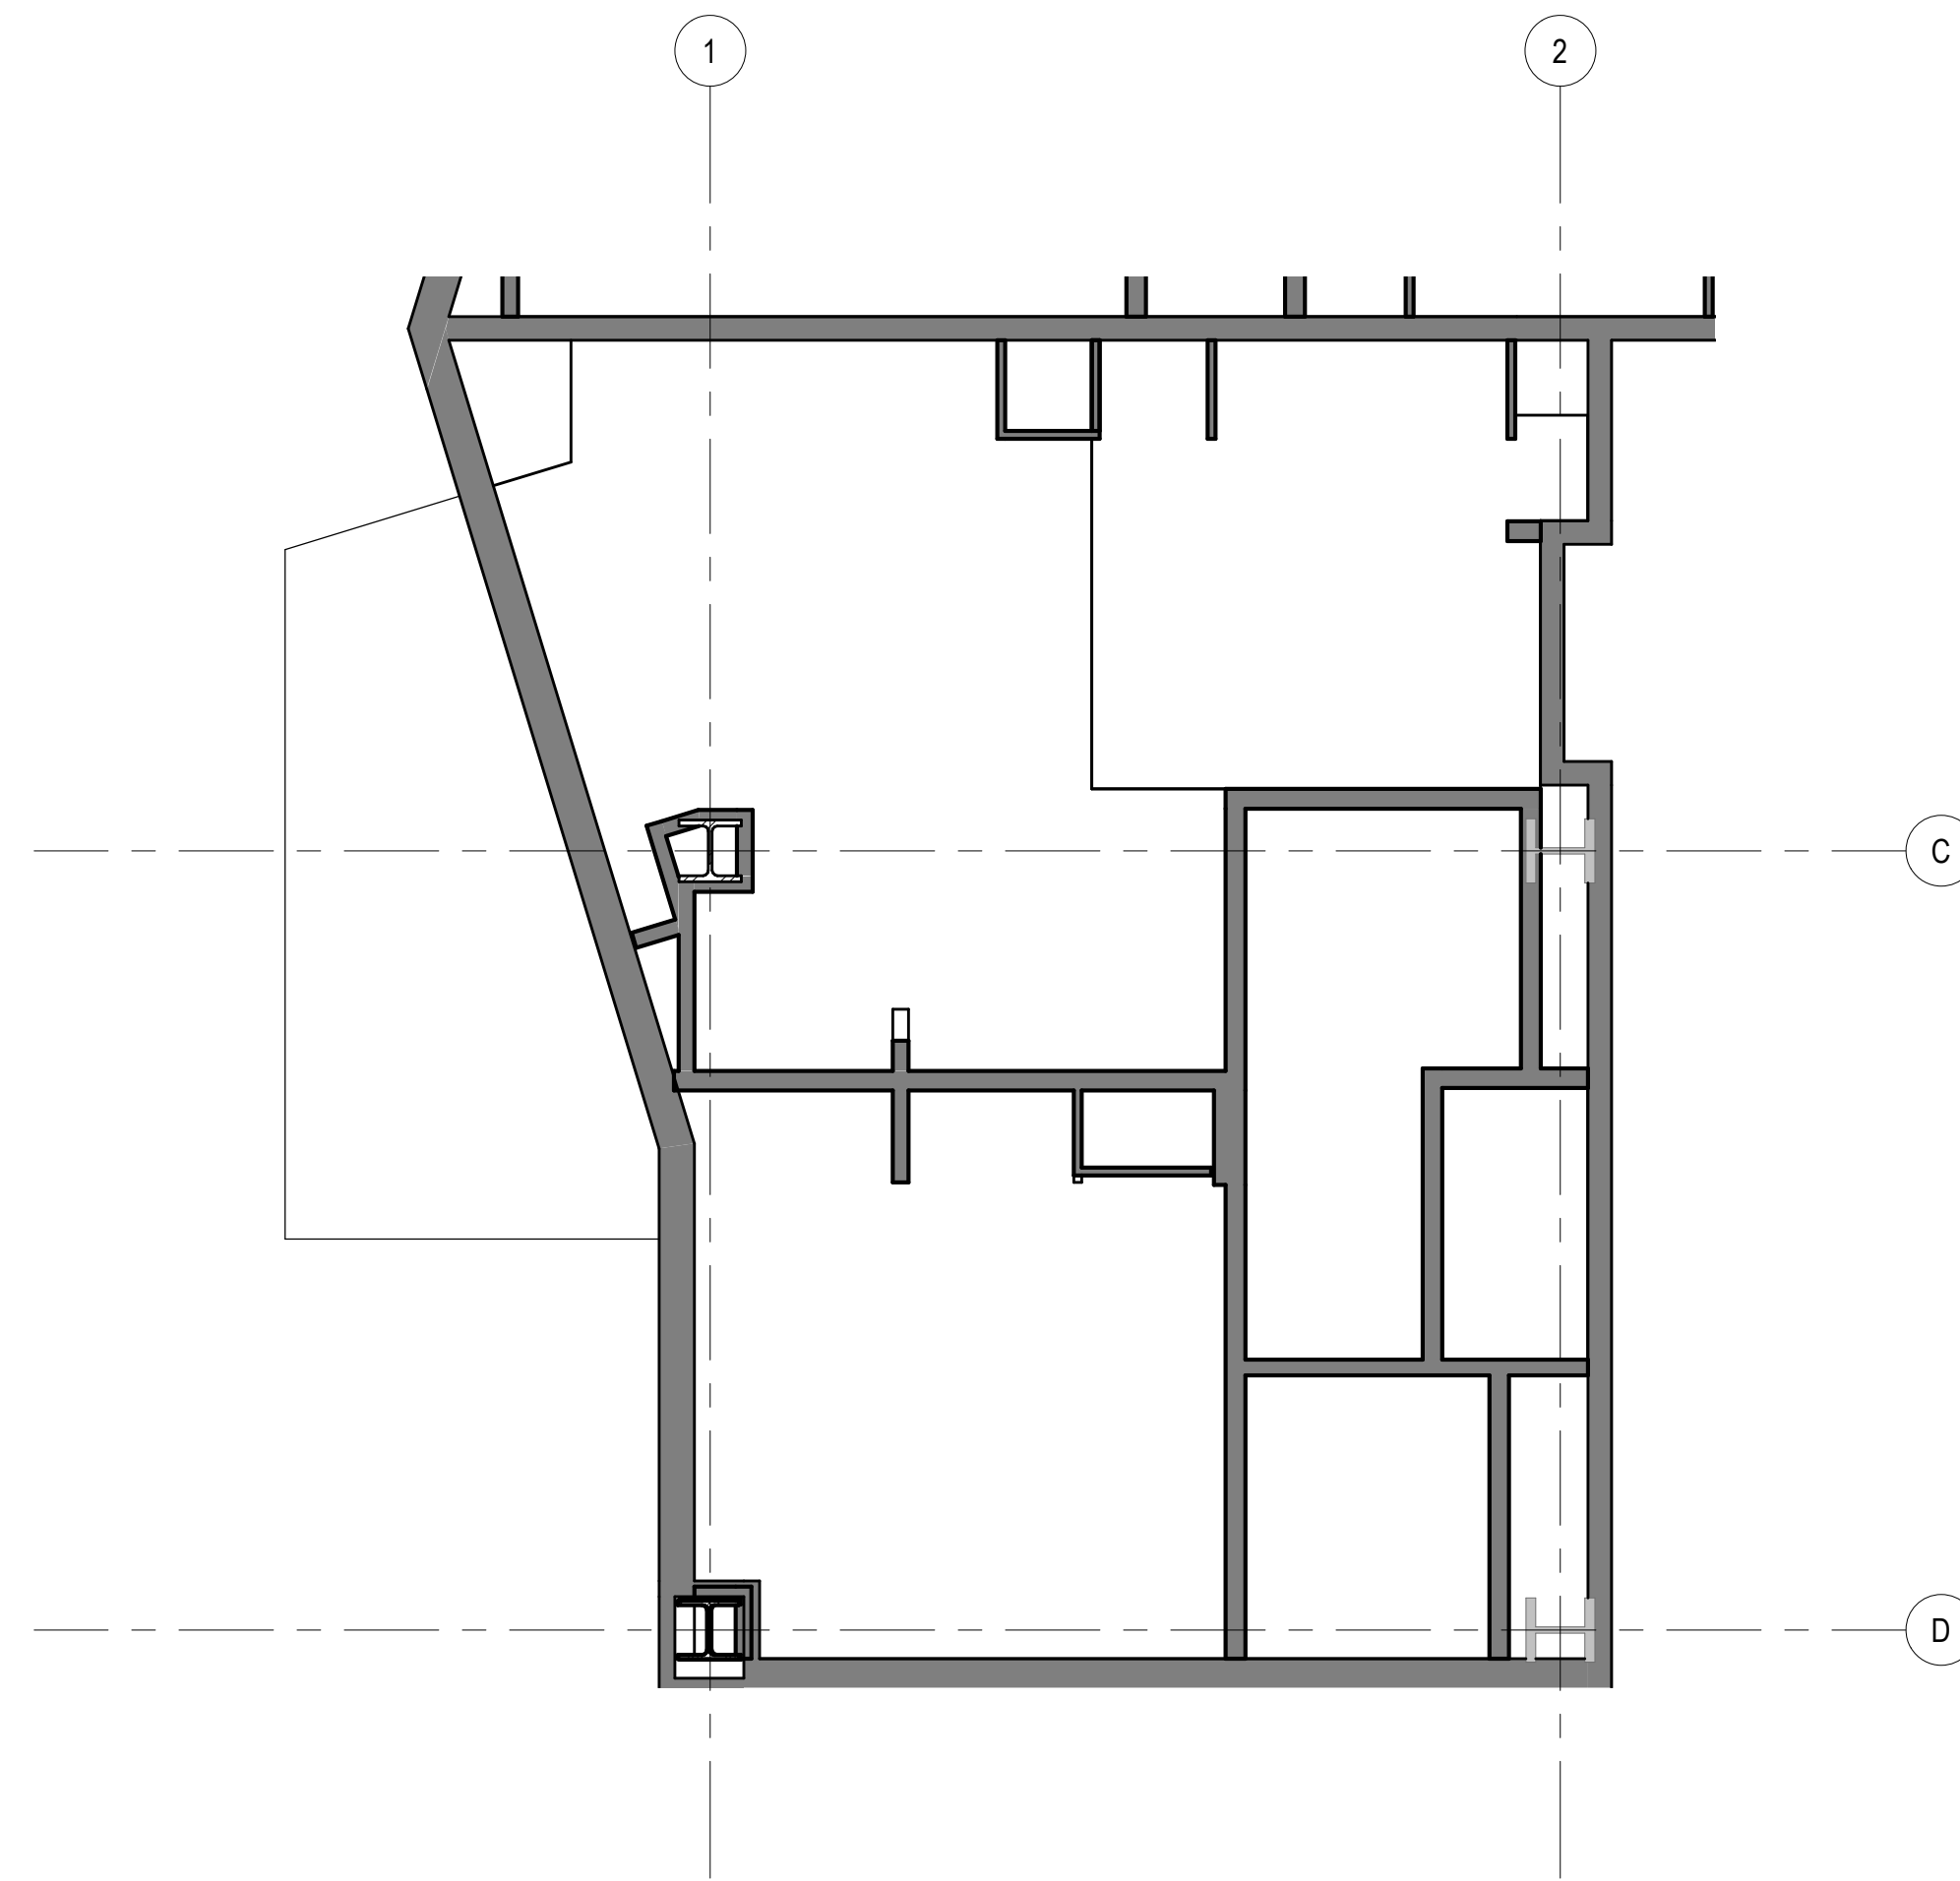


2 UNIT TYPE T (RM 307, 308, 404, 420) RCP
SCALE: 1/4" = 1'-0"

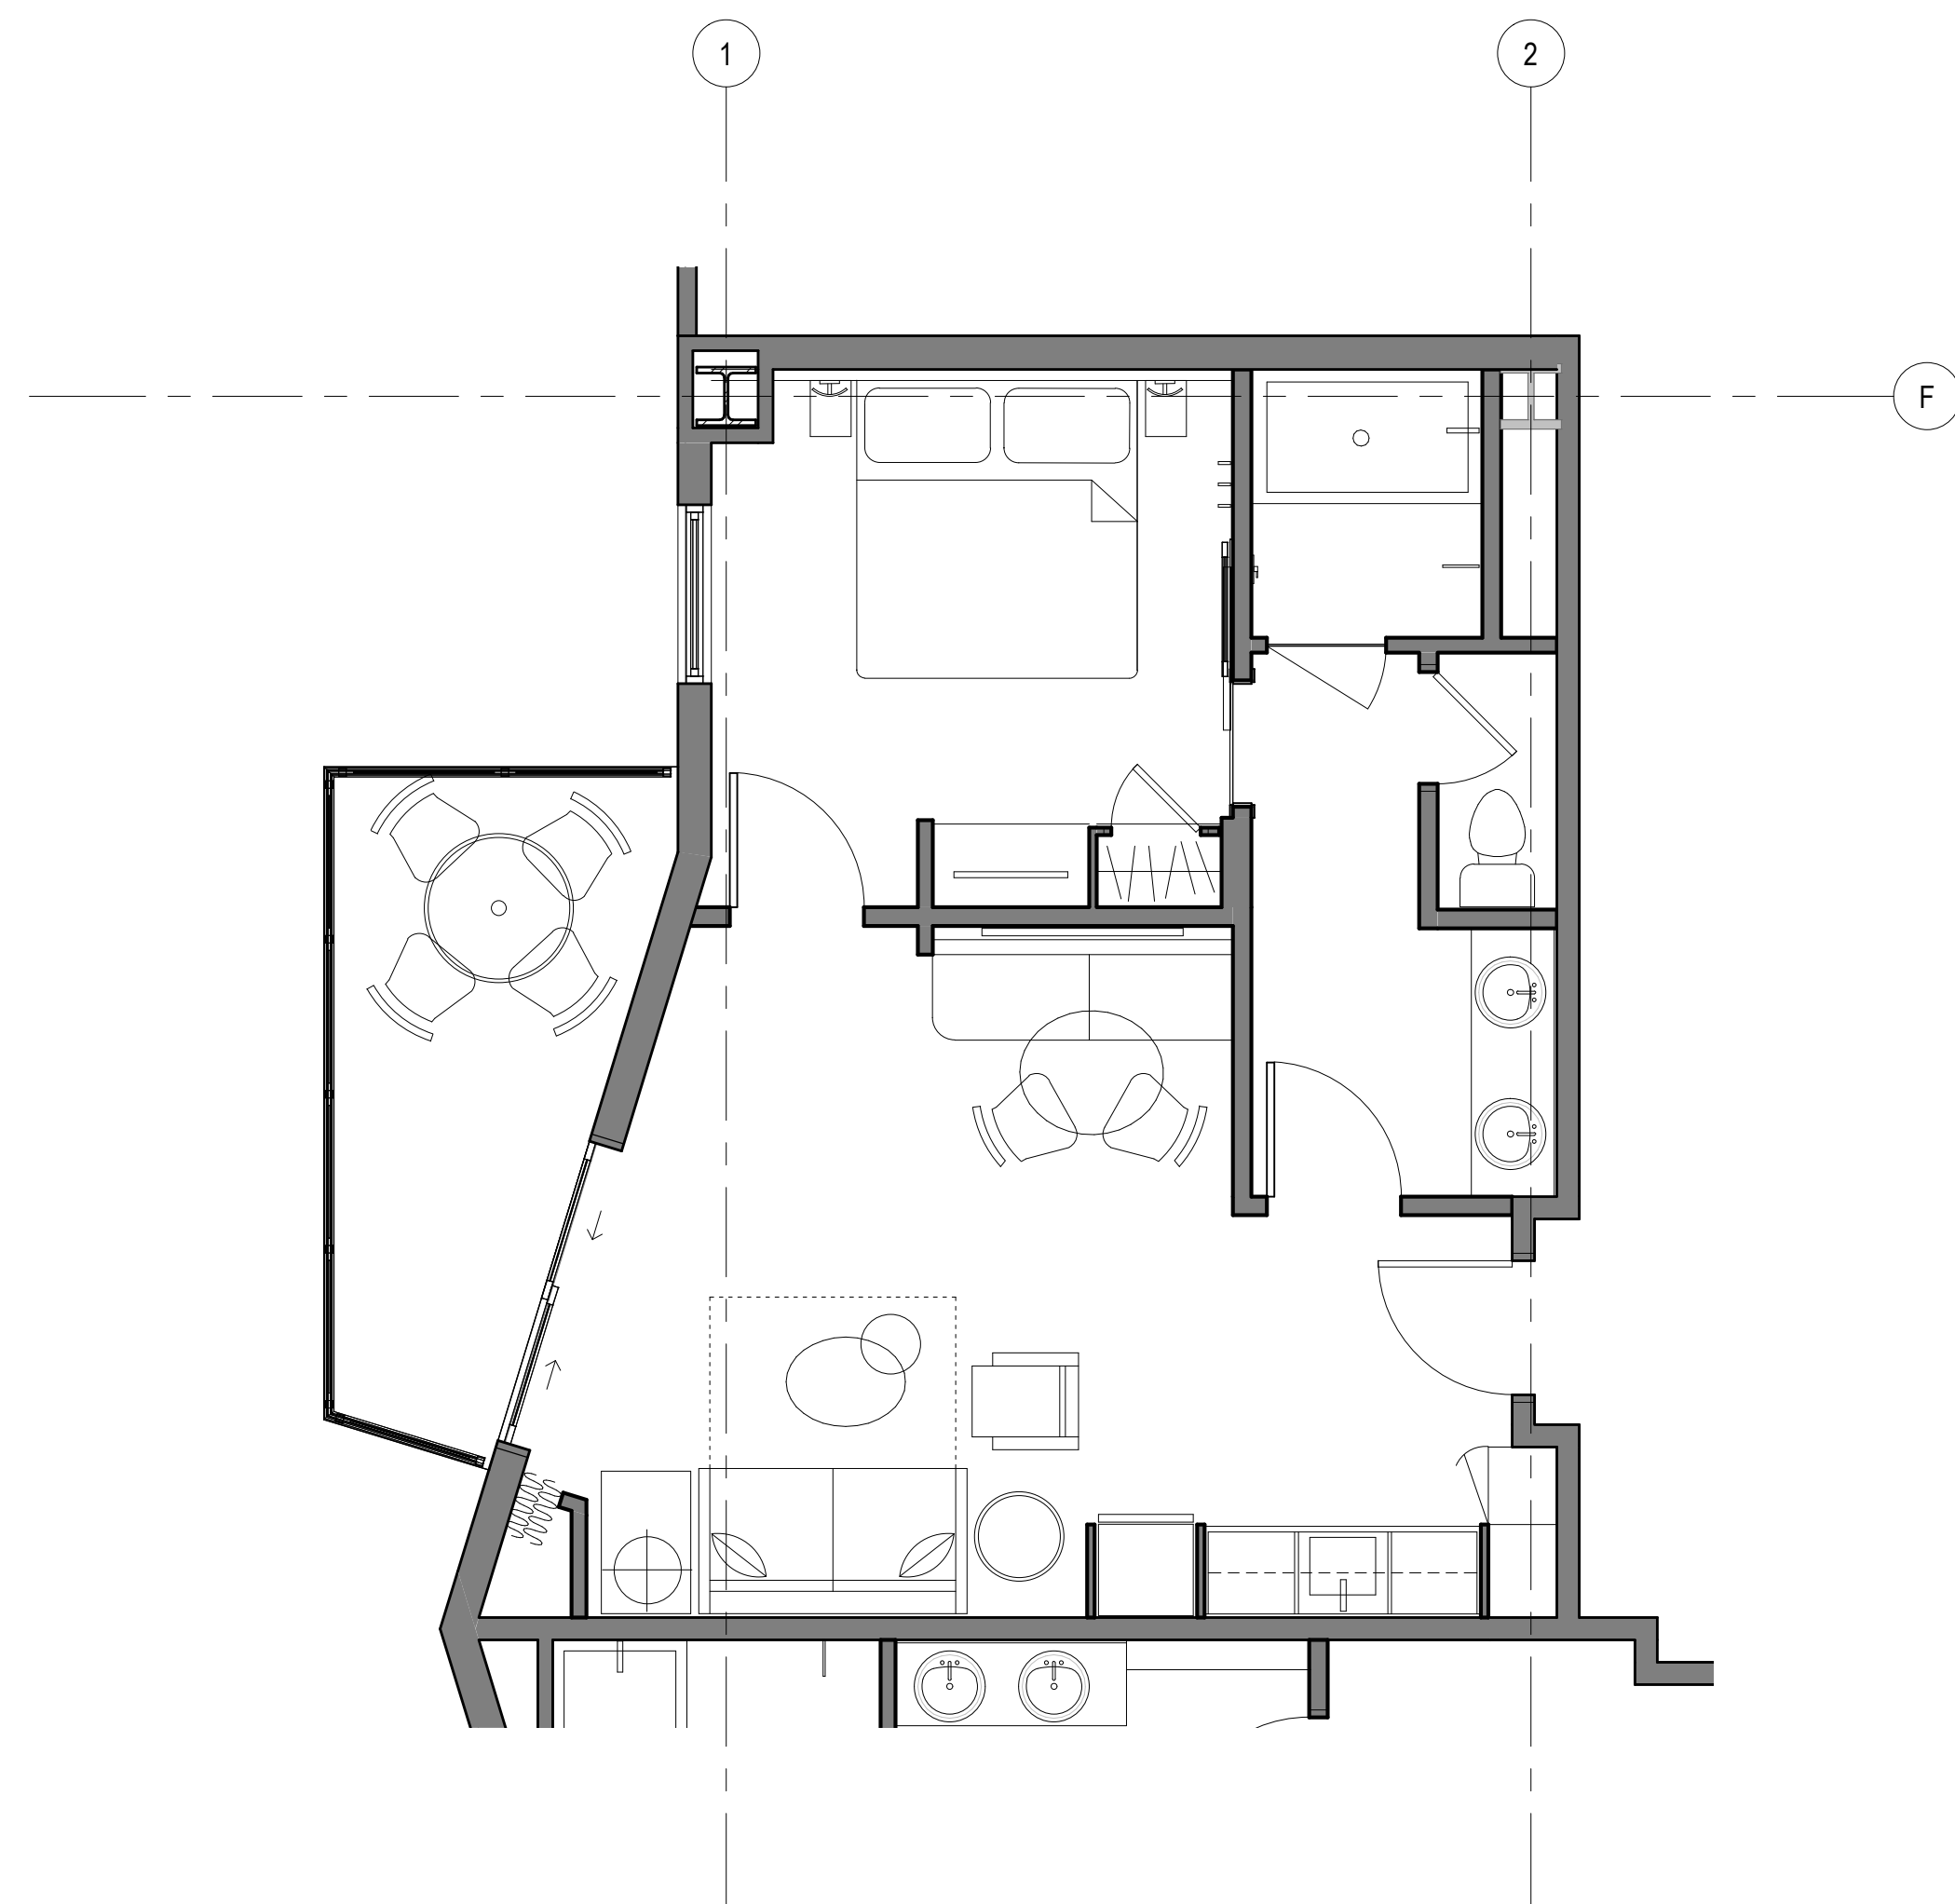

3 UNIT TYPE S (RM 307, 404)
SCALE: 1/4" = 1'-0"

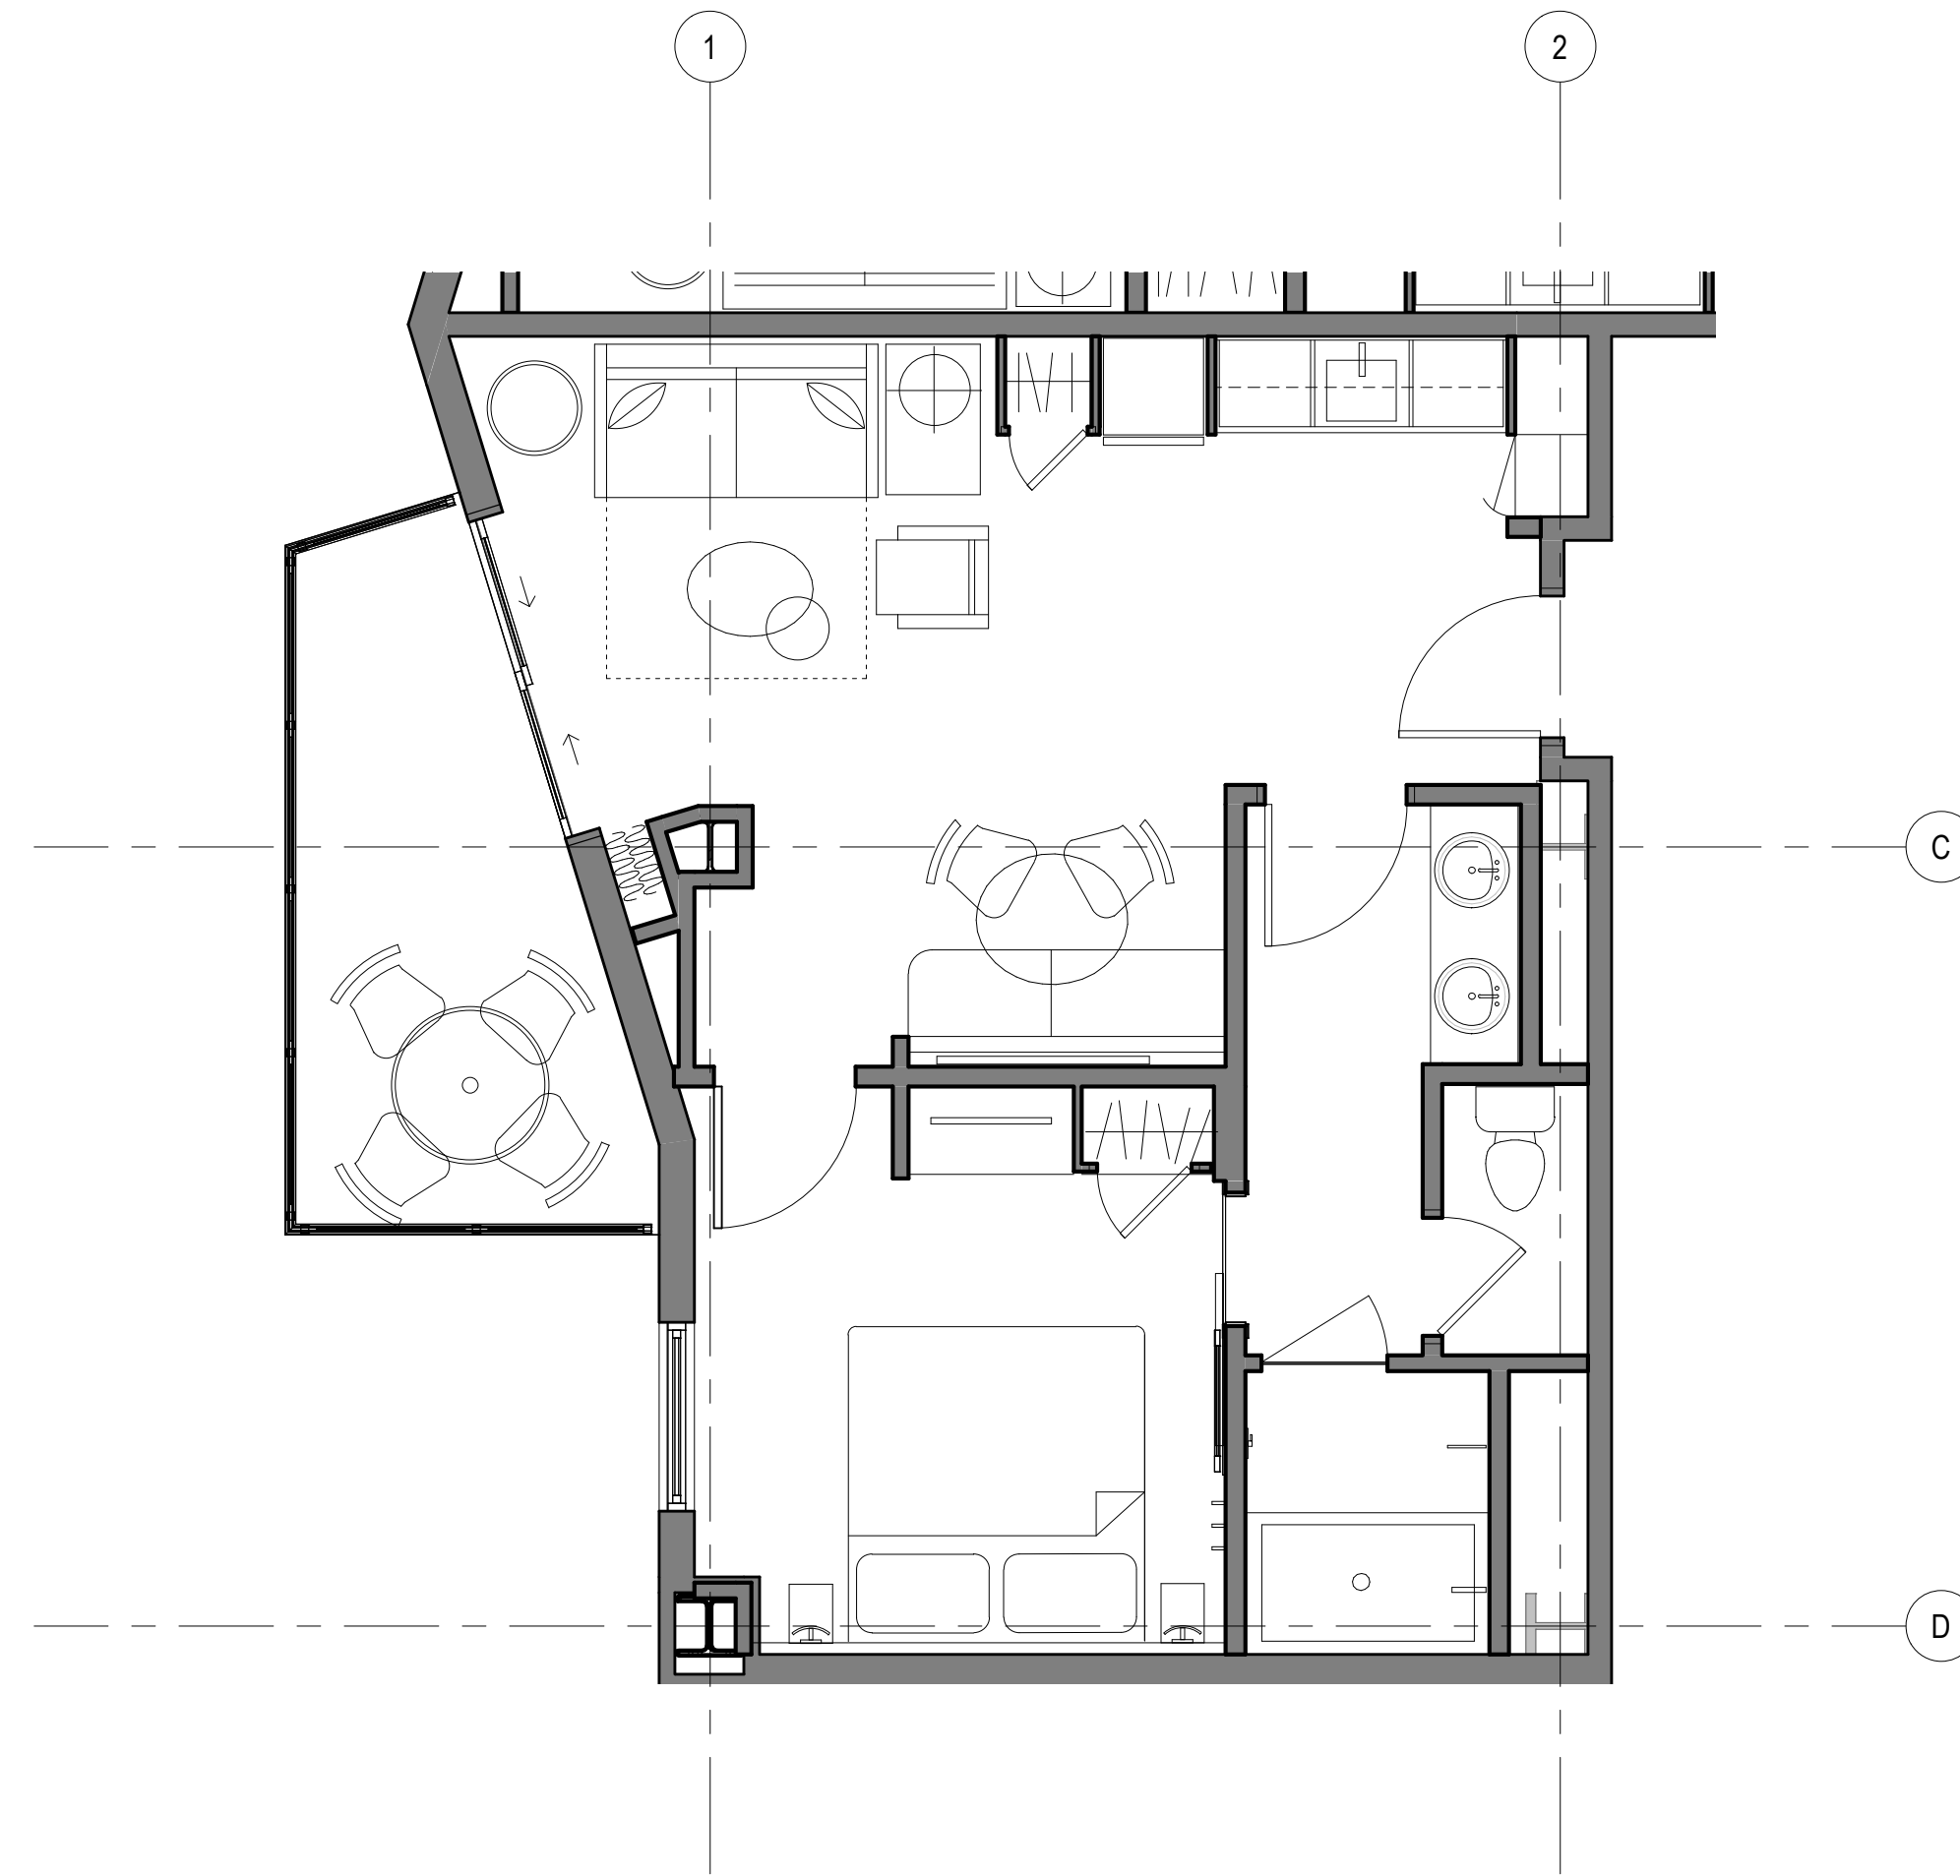

1 UNIT TYPE T (RM 308, 420)
SCALE: 1/4" = 1'-0"

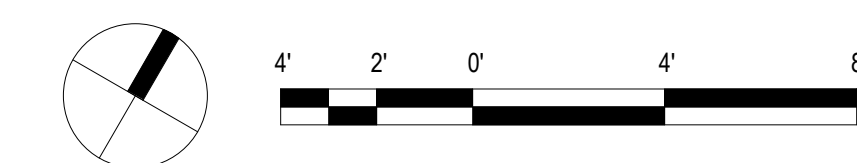

REVISIONS

#	Date	Description

PROGRESS SCHEMATIC DESIGN
30% SUBMITTAL

This work was prepared by me or under my supervision and construction of this project will be under my observation.

Supervision and Observation of this project as defined in Section 1.2 of the Hawaii Administrative Rules, Title 16, Chapter 115, Professional Engineers, Architects, Land Surveyors, and Landscape Architects.

License Expiration Date

PROJECT TITLE

SITE PLAN- LEVEL 1

FILENAME:

DRAWING TITLE

UNIT TYPE S & T

SCALE: 1/4" = 1'-0"

DRAWN BY:

Author

CHECKED BY:


Checker

PROJECT NO.


DRAWING NO.

SHEET ISSUE DATE:


A-169

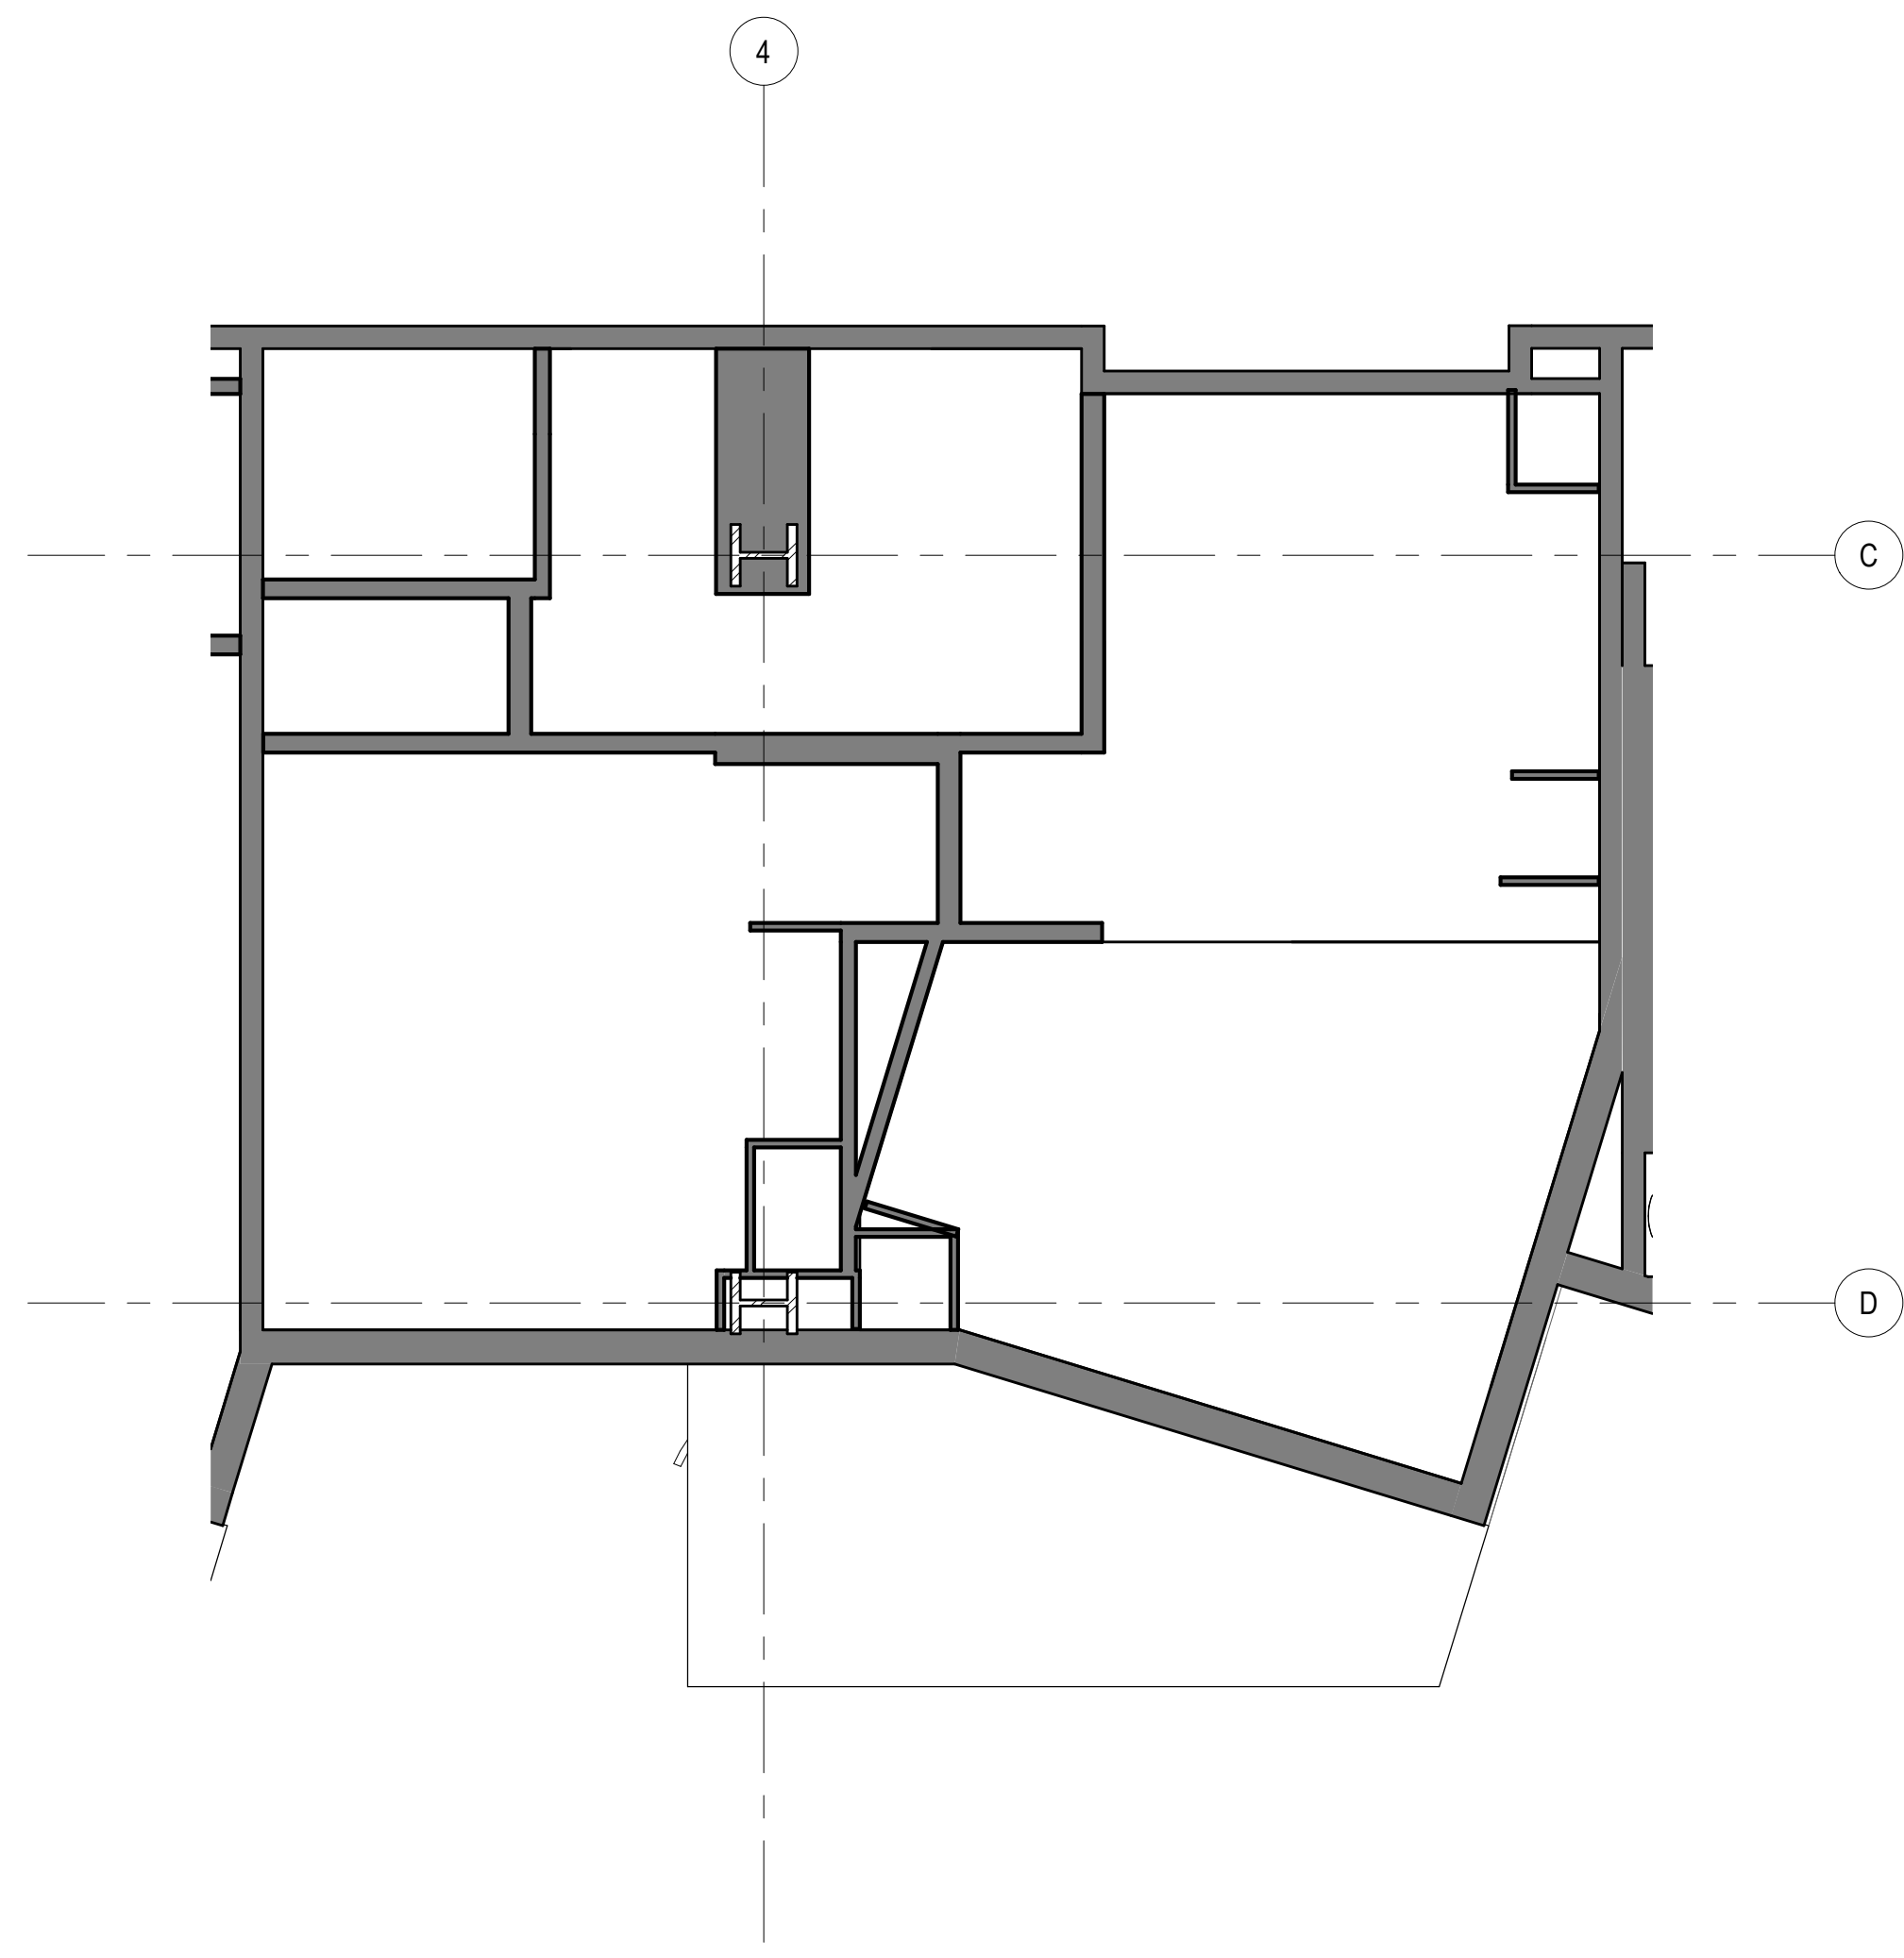


4 UNIT TYPE U (RM 423, 523, 623, 723) RCP
SCALE: 1/4" = 1'-0"

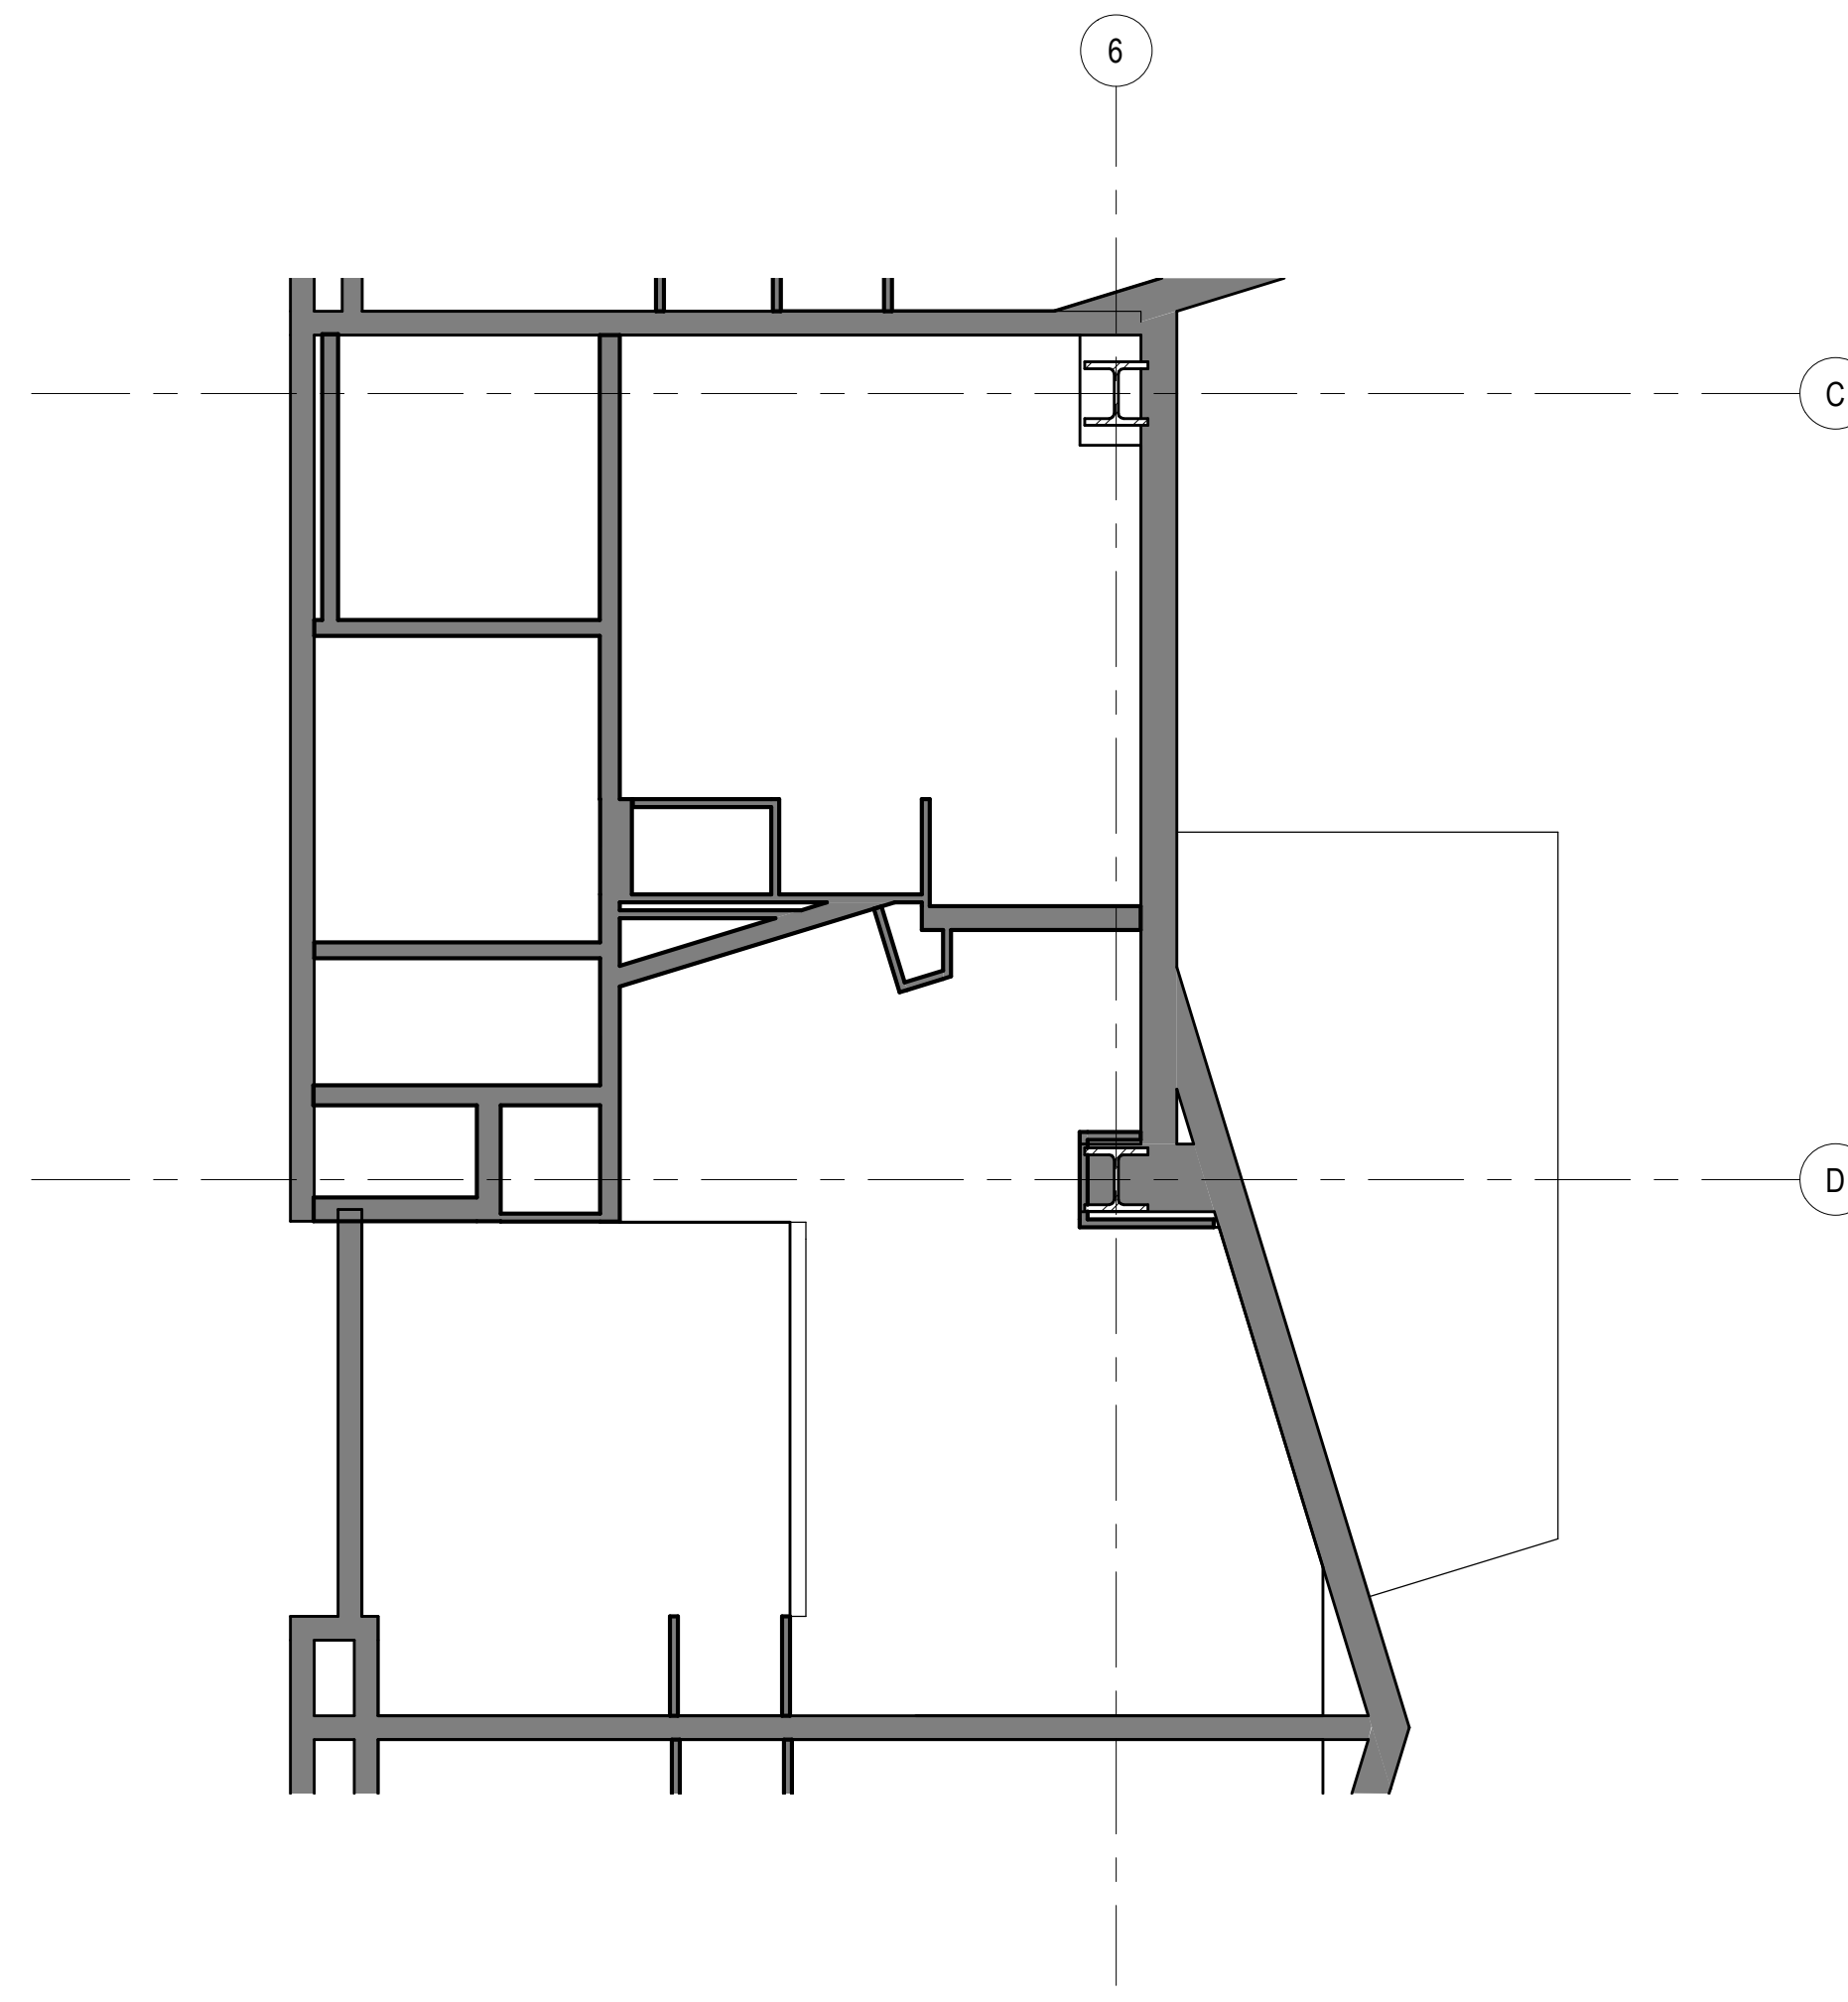


2 UNIT TYPE V (RM 413, 513, 613, 713) RCP
SCALE: 1/4" = 1'-0"

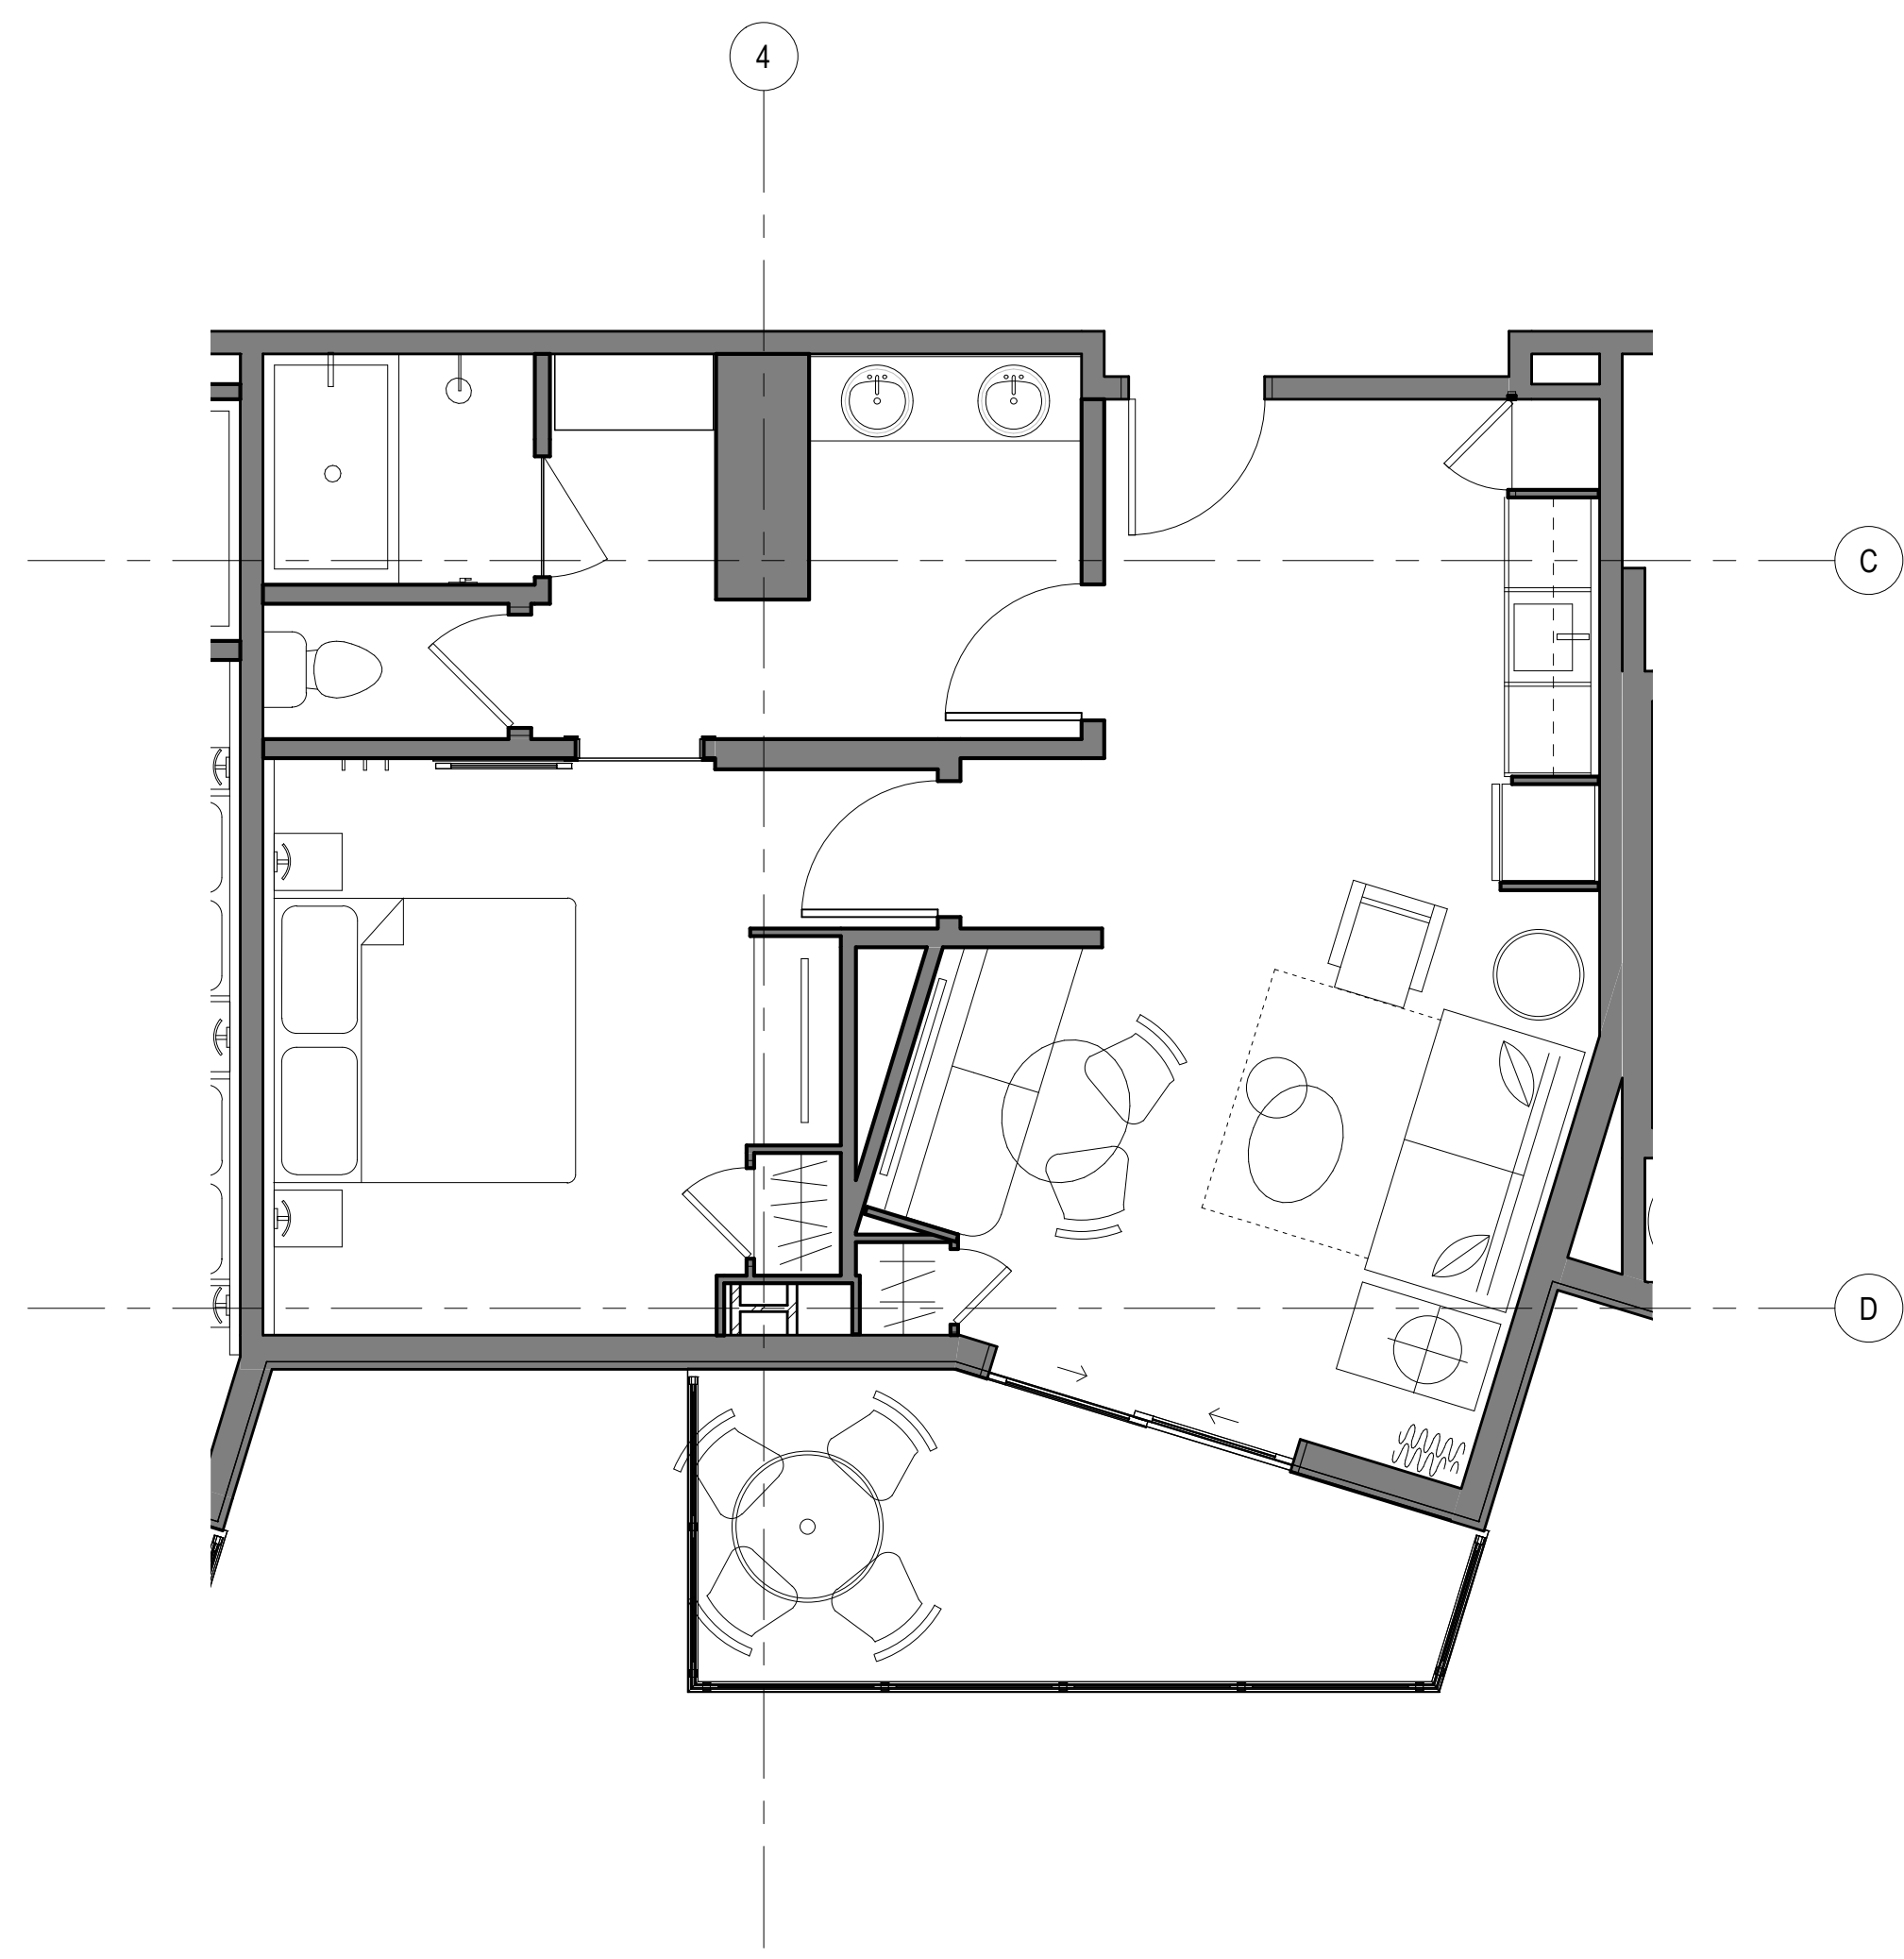

3 UNIT TYPE U (RM 423, 523, 623, 723)
SCALE: 1/4" = 1'-0"

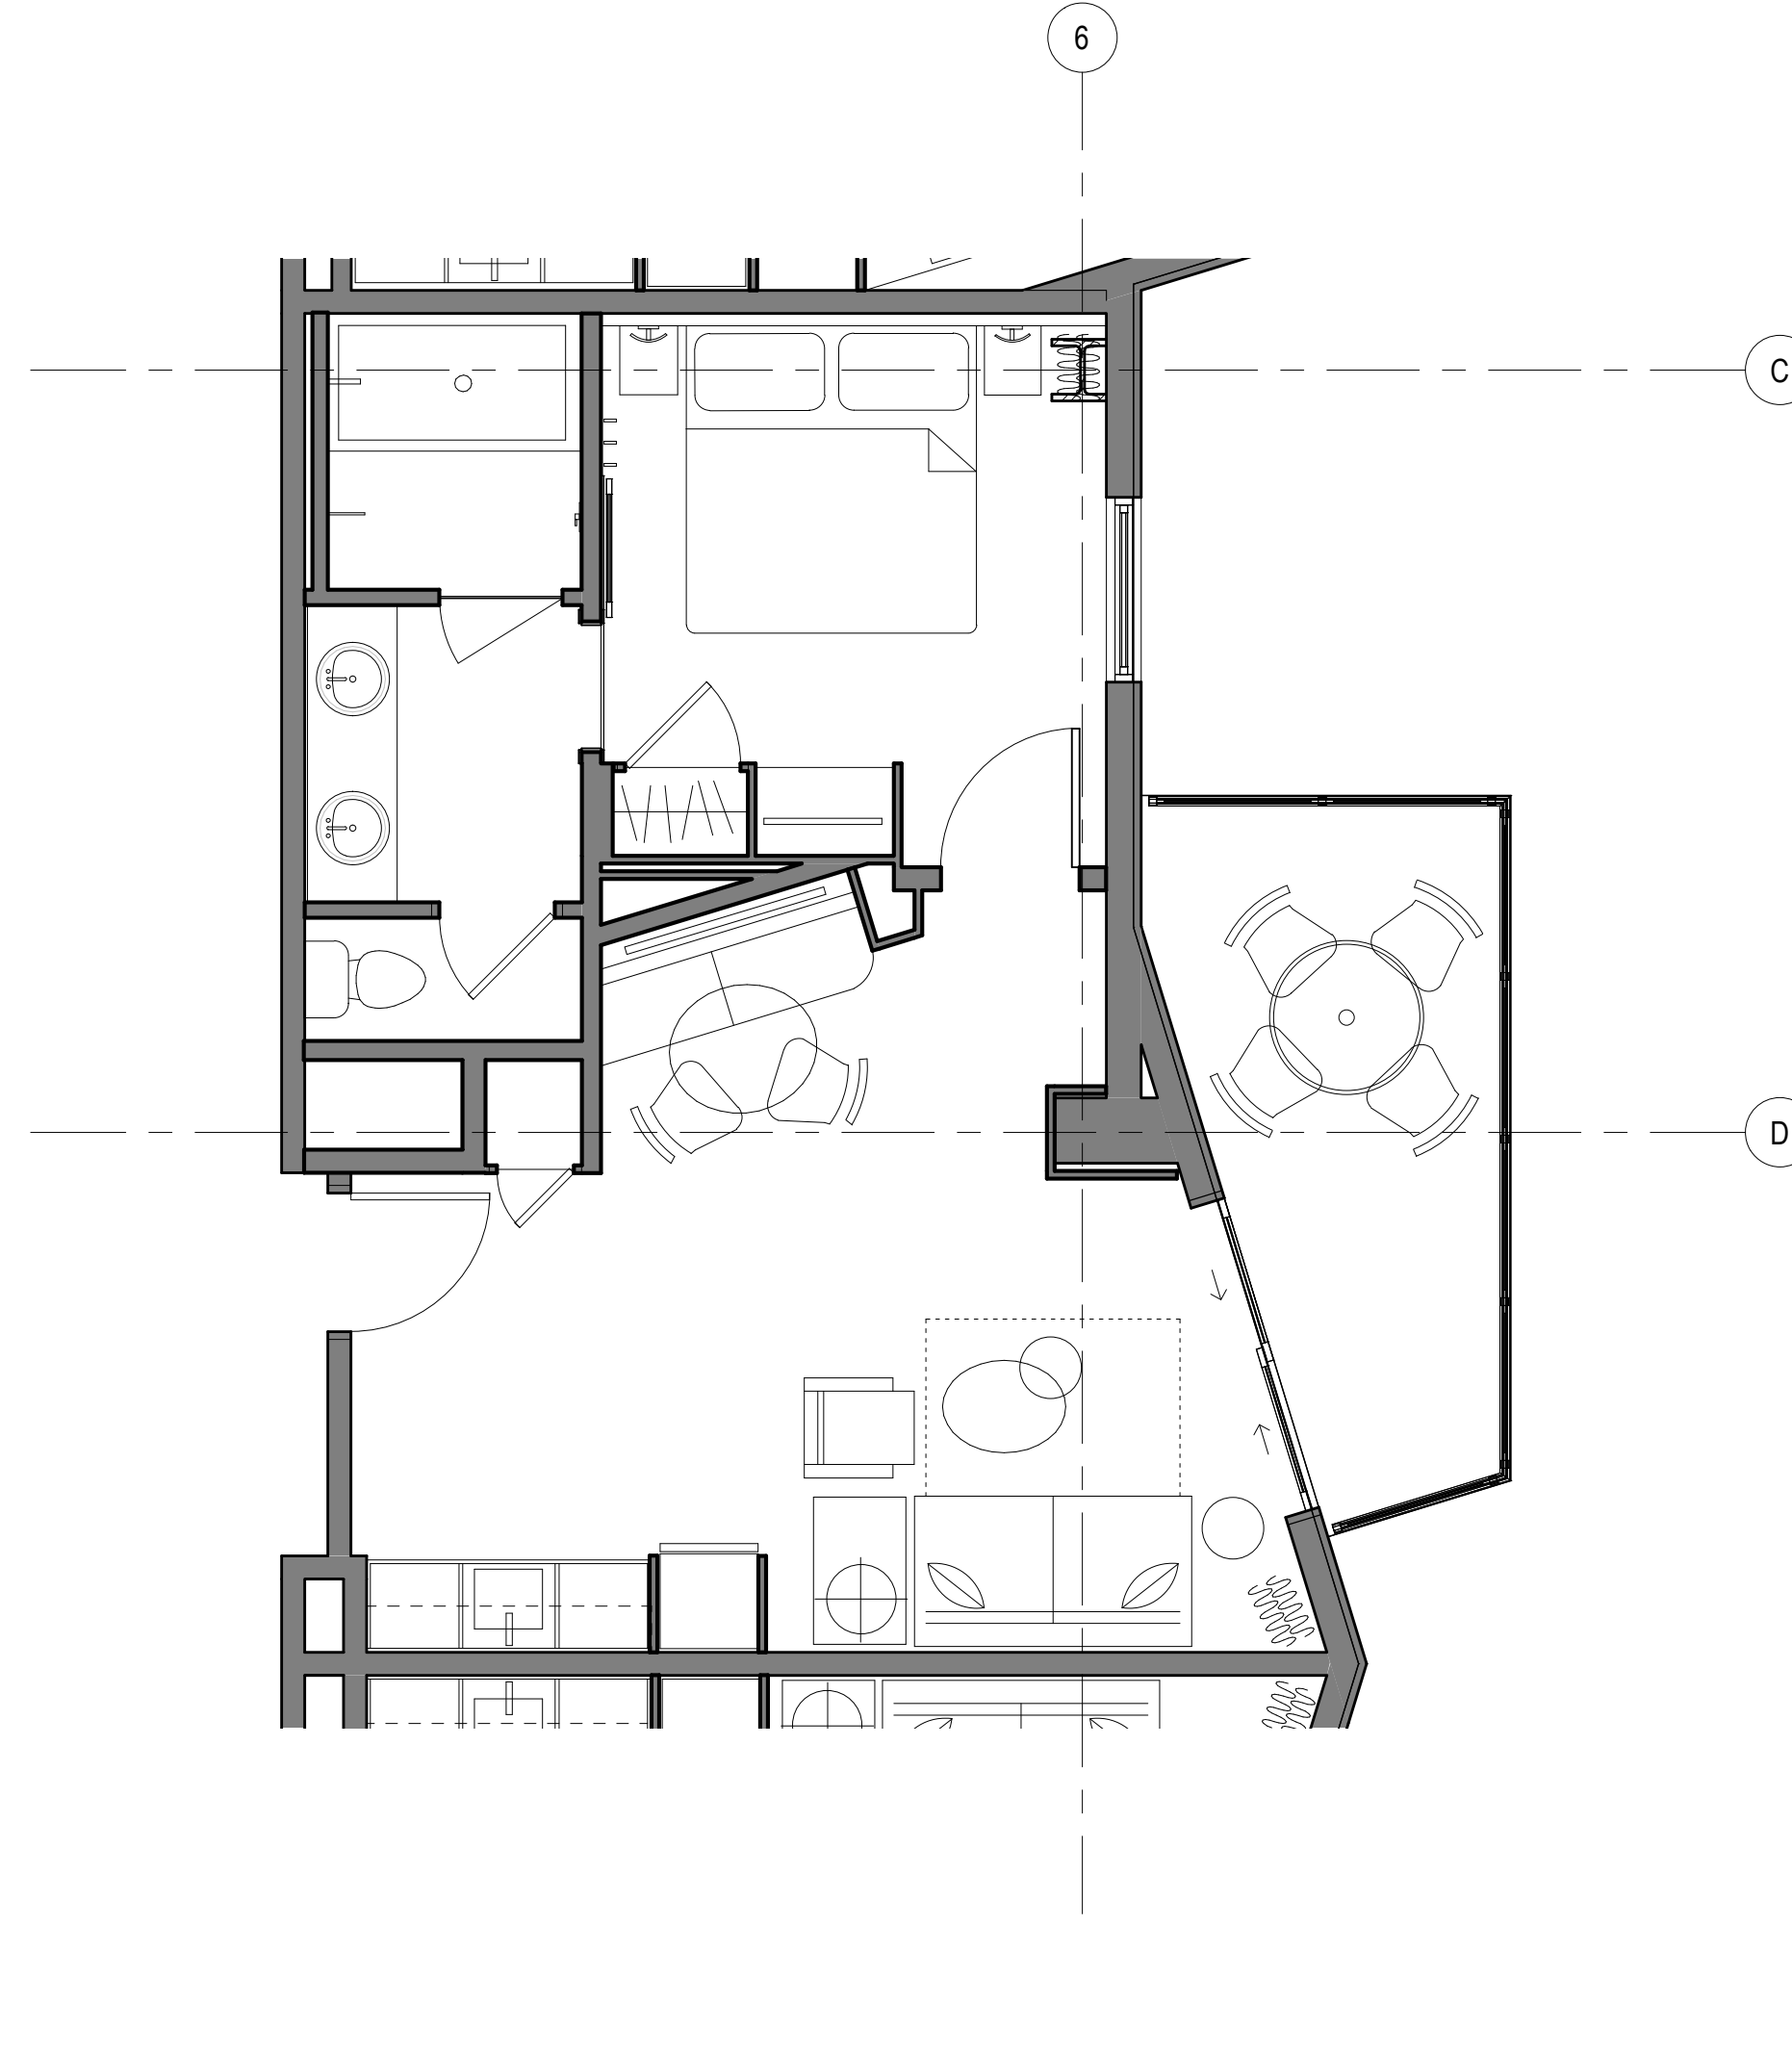

1 UNIT TYPE V (RM 413, 513, 613, 713)
SCALE: 1/4" = 1'-0"

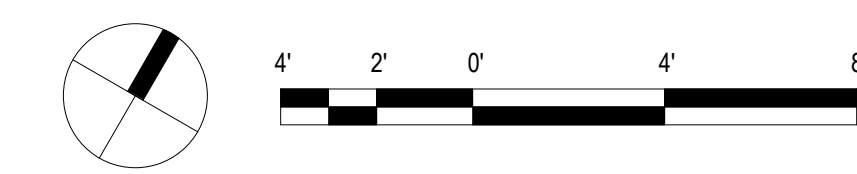

REVISIONS
Date Description

PROGRESS SCHEMATIC DESIGN
30% SUBMITTAL

This work was prepared by me or under my supervision and construction of this project will be under my observation.

Supervision and Observation of this project as defined in Section 1.2 of the Hawaii Administrative Rules, Title 16, Chapter 115, Professional Engineers, Architects, Land Surveyors, and Landscape Architects.

License Expiration Date

PROJECT TITLE

SITE PLAN- LEVEL 1

FILENAME:

DRAWING TITLE

UNIT TYPE U & V

SCALE: 1/4" = 1'-0"

DRAWN BY:

Author

CHECKED BY:

Checker


PROJECT NO.

DRAWING NO.


SHEET ISSUE DATE:

A-170


Type in Central File Path Here

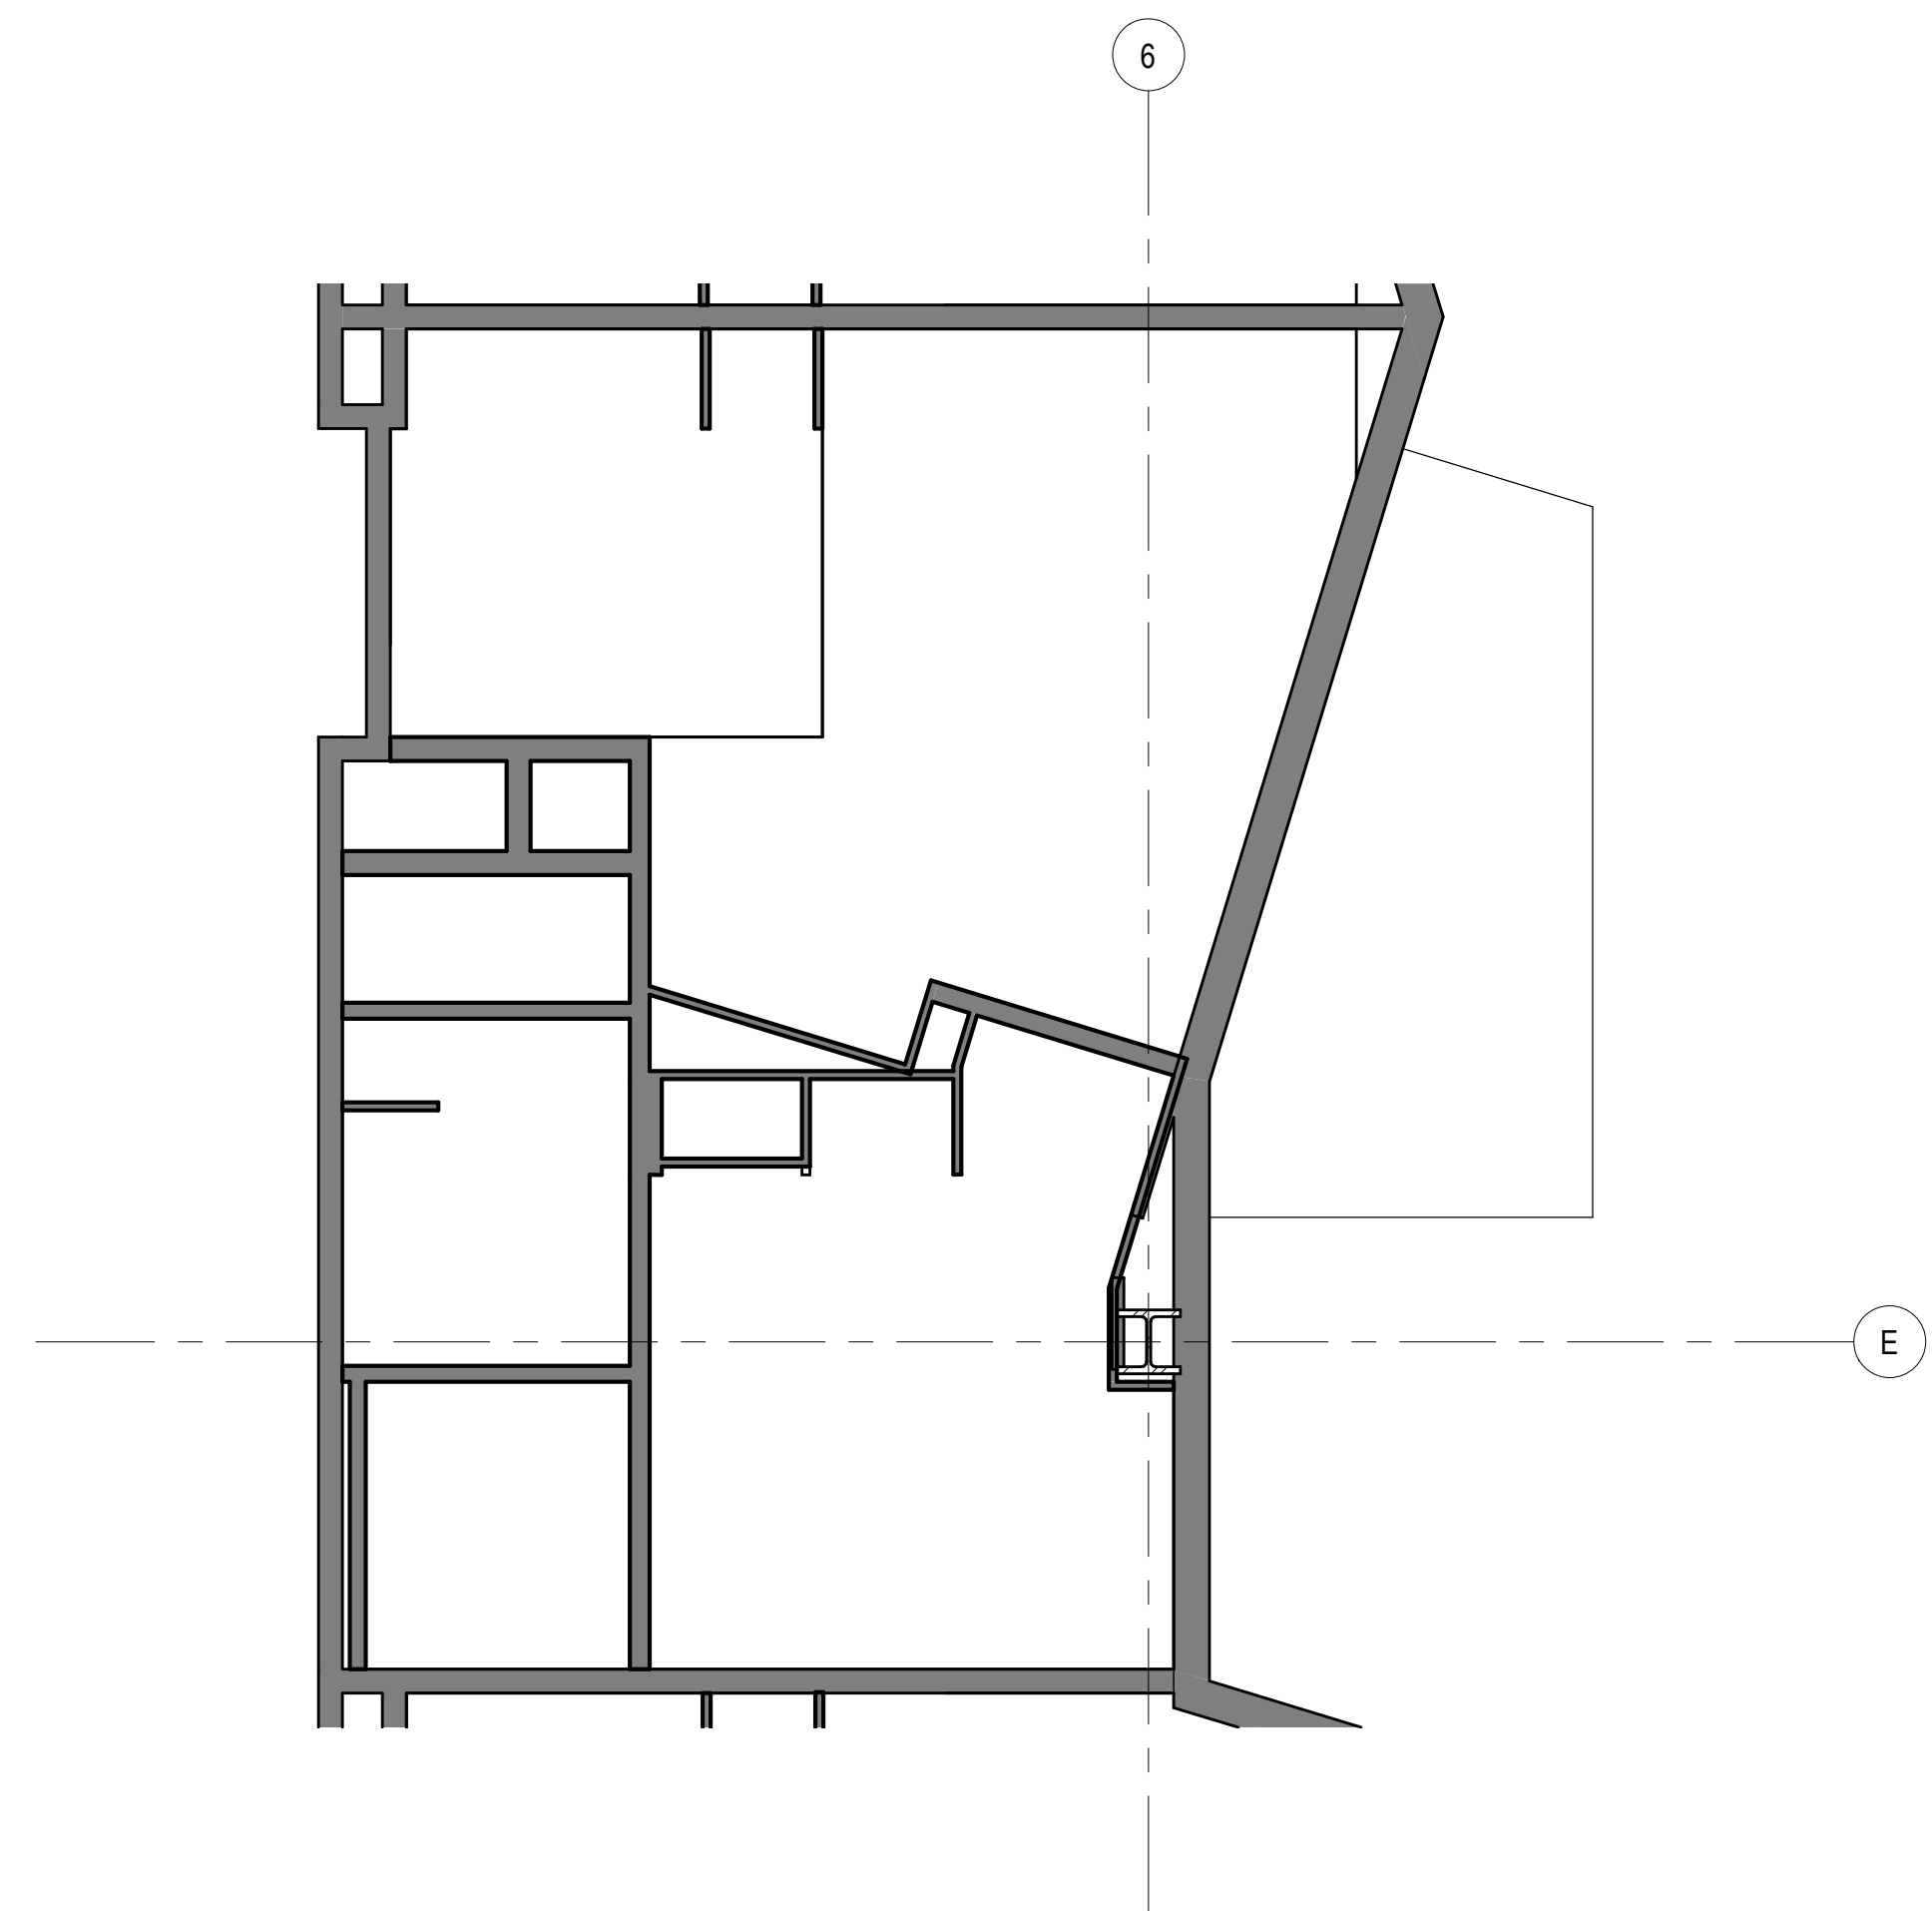


4 UNIT TYPE W (RM 412, 512, 612, 712) RCP
SCALE: 1/4" = 1'-0"

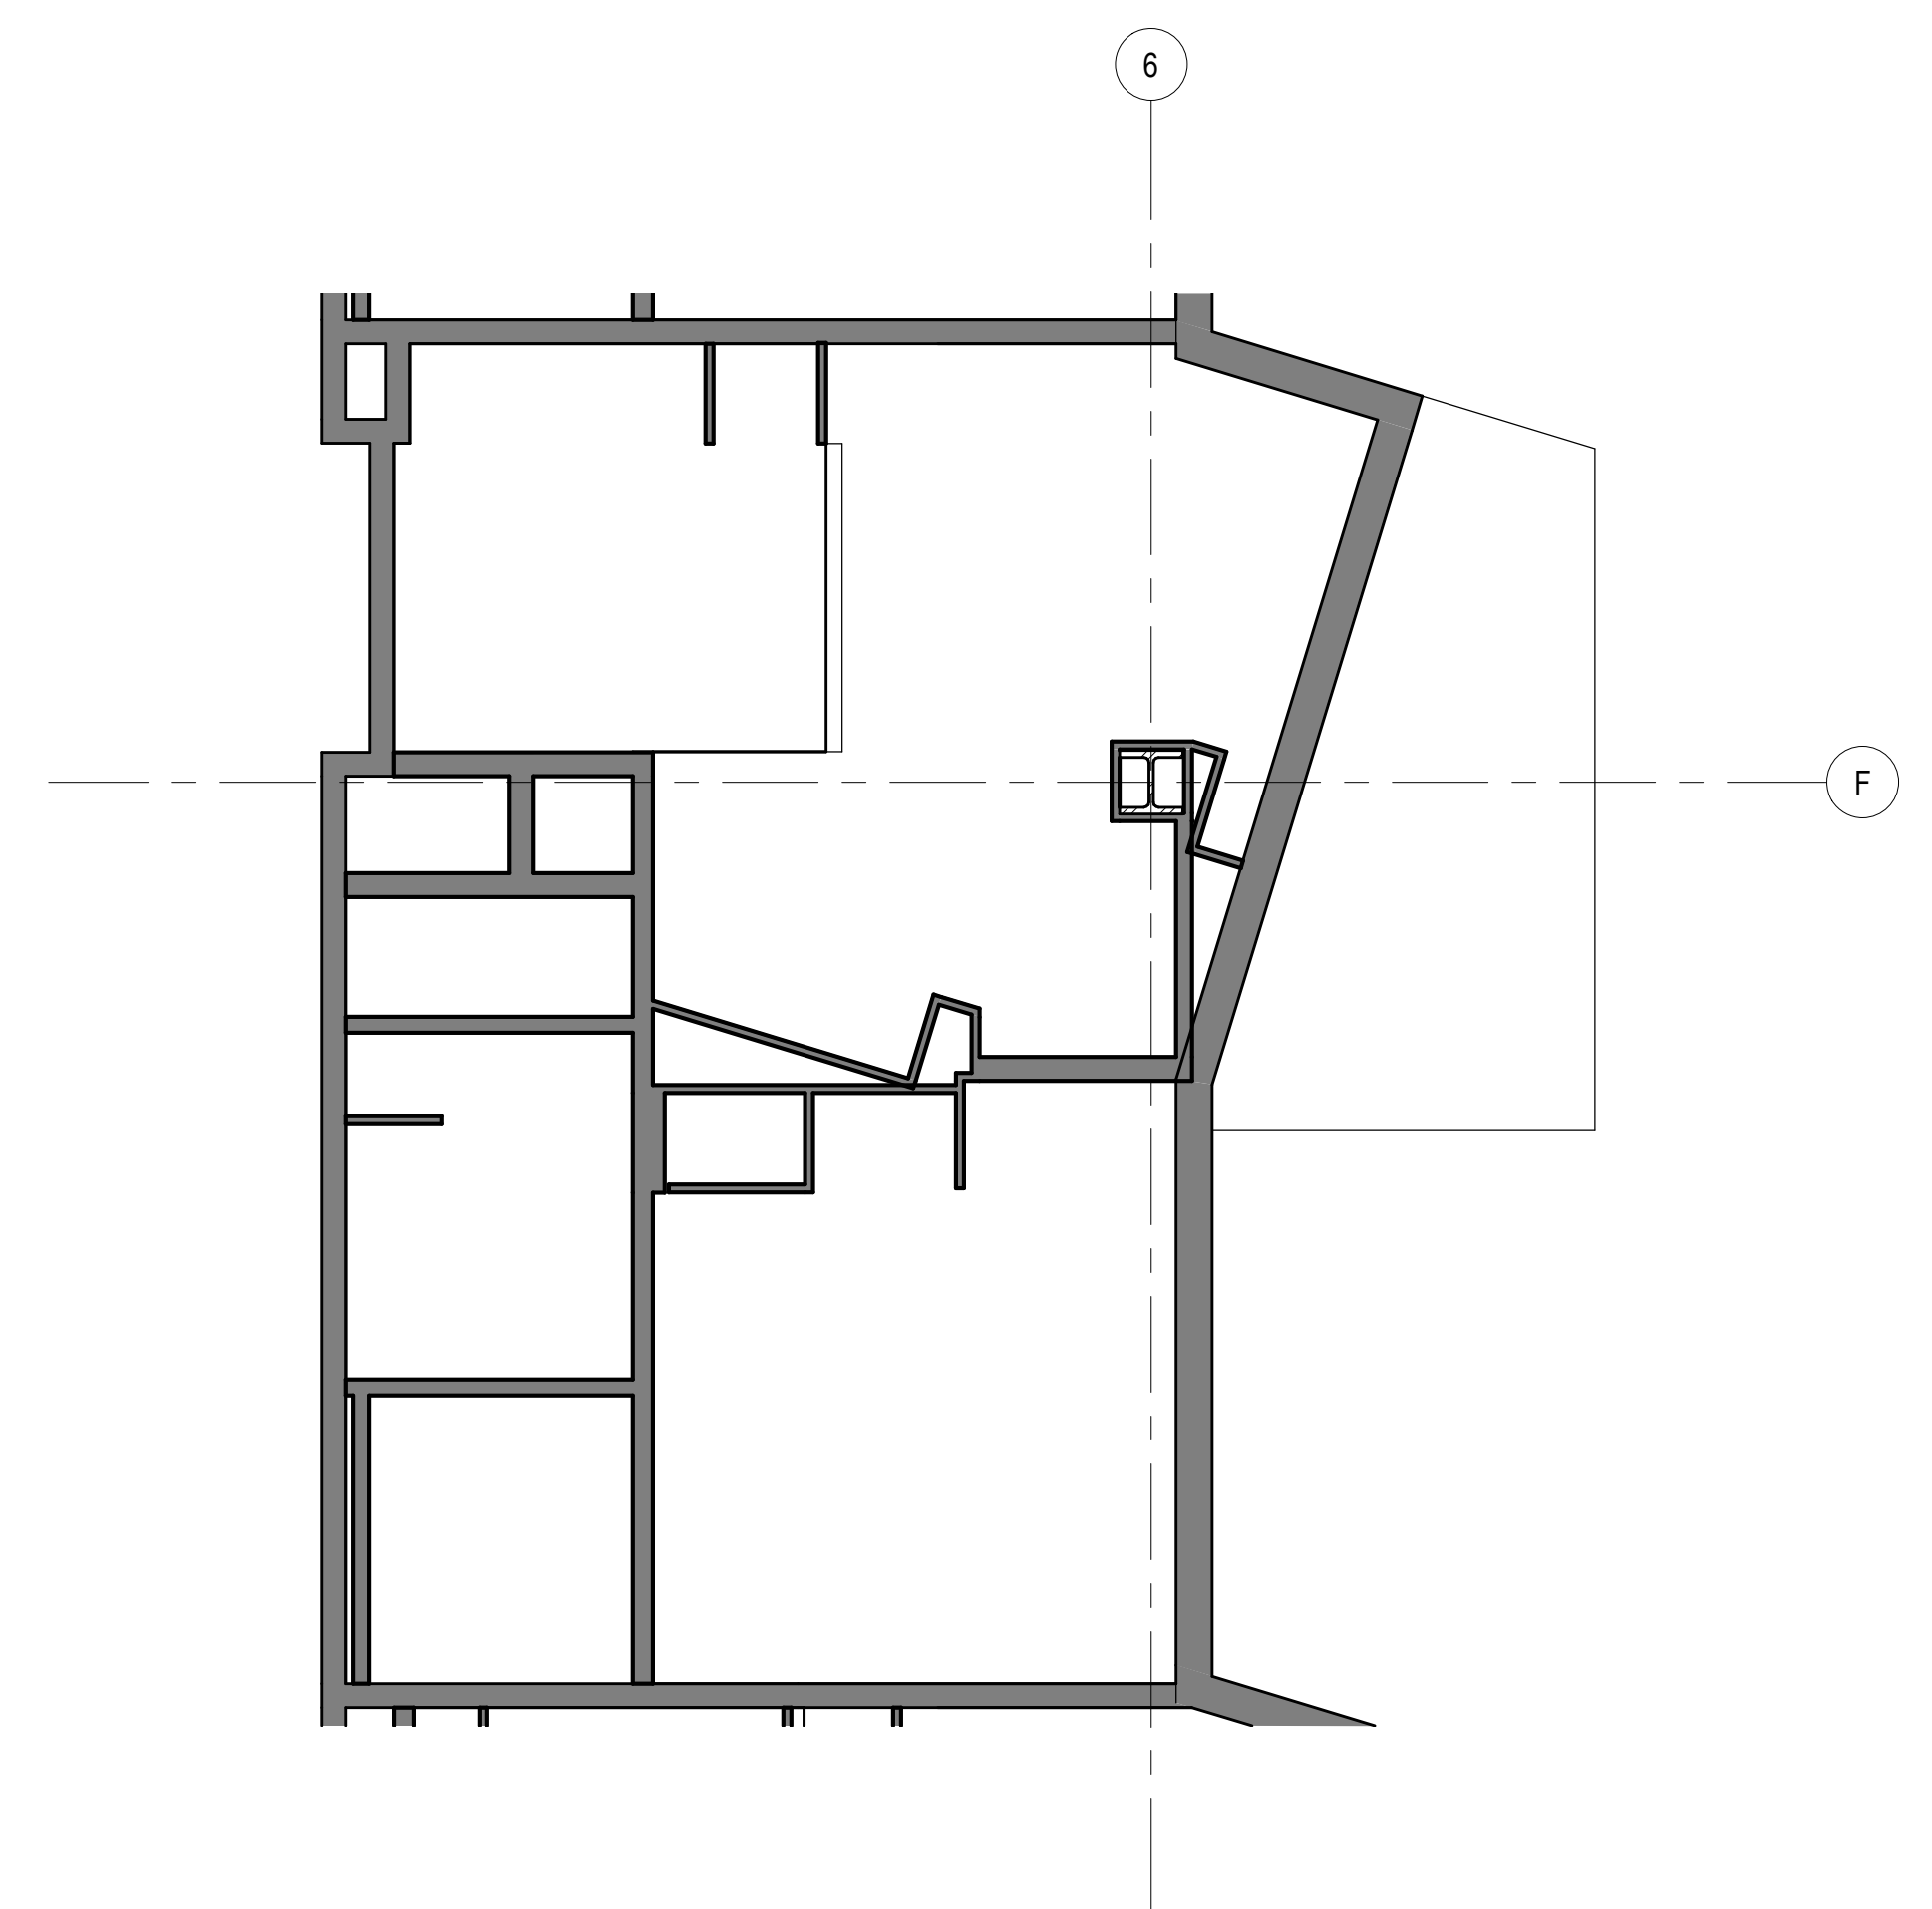


2 UNIT TYPE X (RM 411, 511, 611, 711) RCP
SCALE: 1/4" = 1'-0"

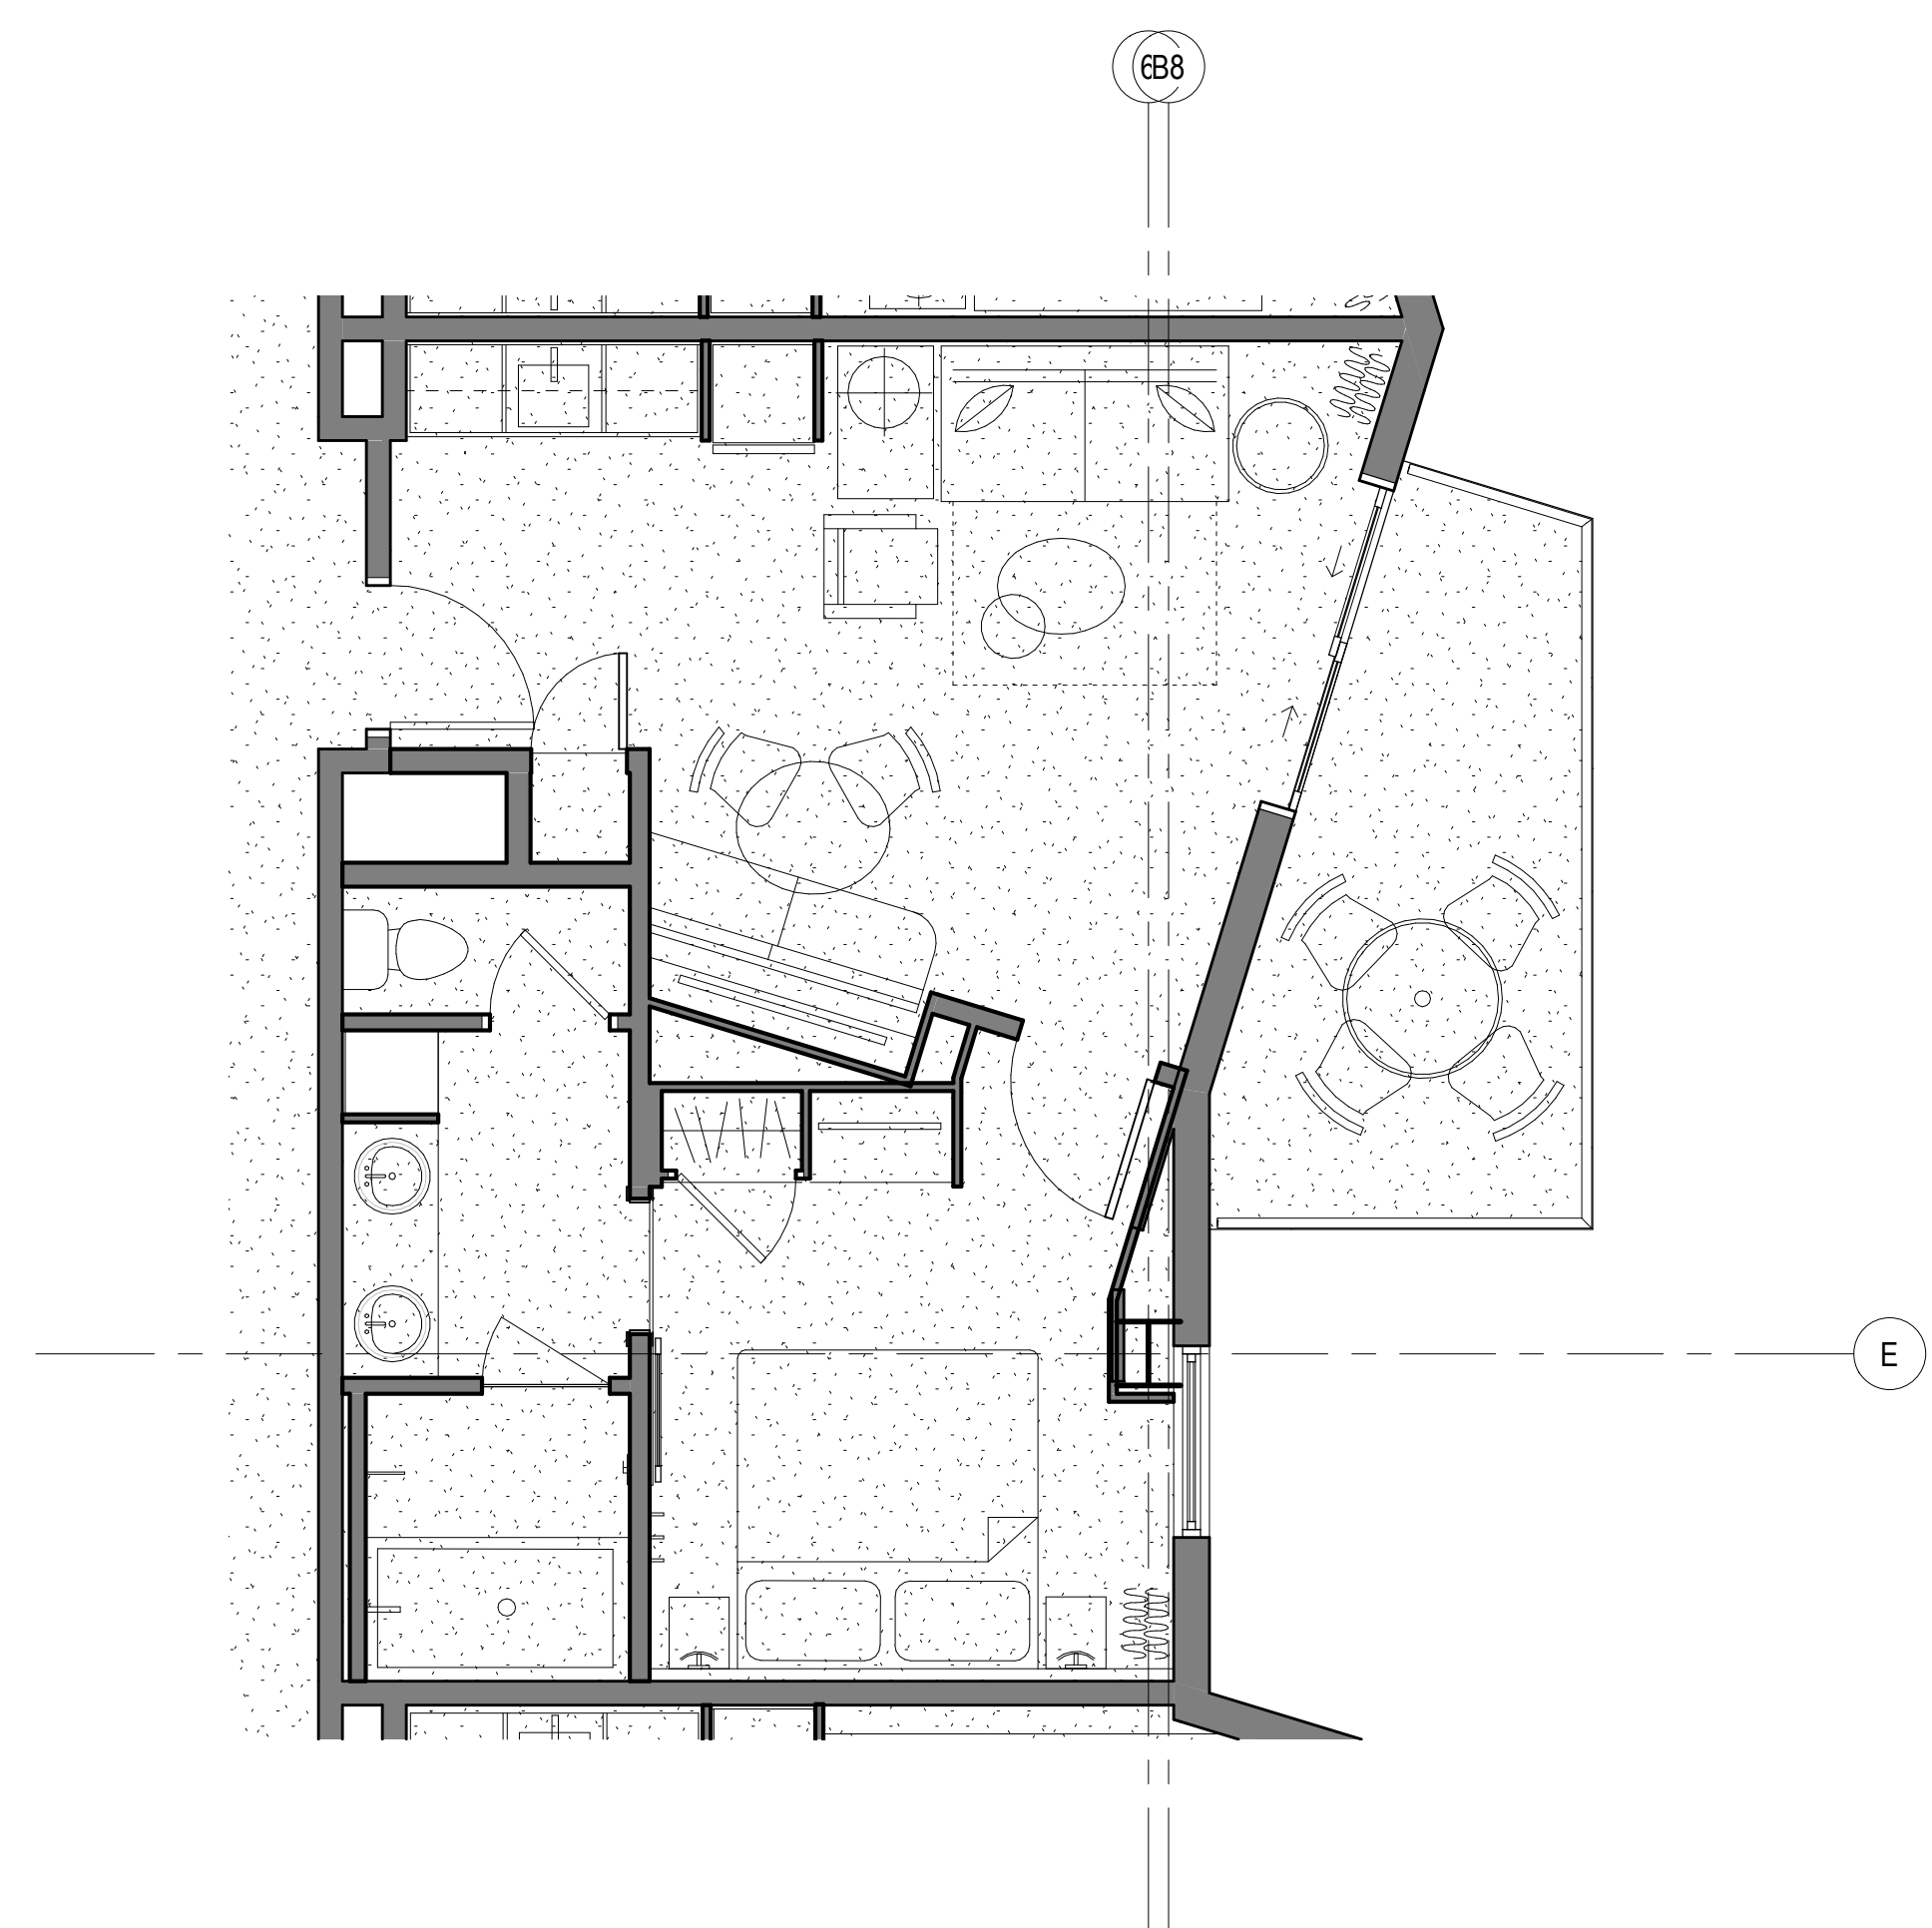

3 UNIT TYPE W (RM 412, 512, 612, 712)
SCALE: 1/4" = 1'-0"

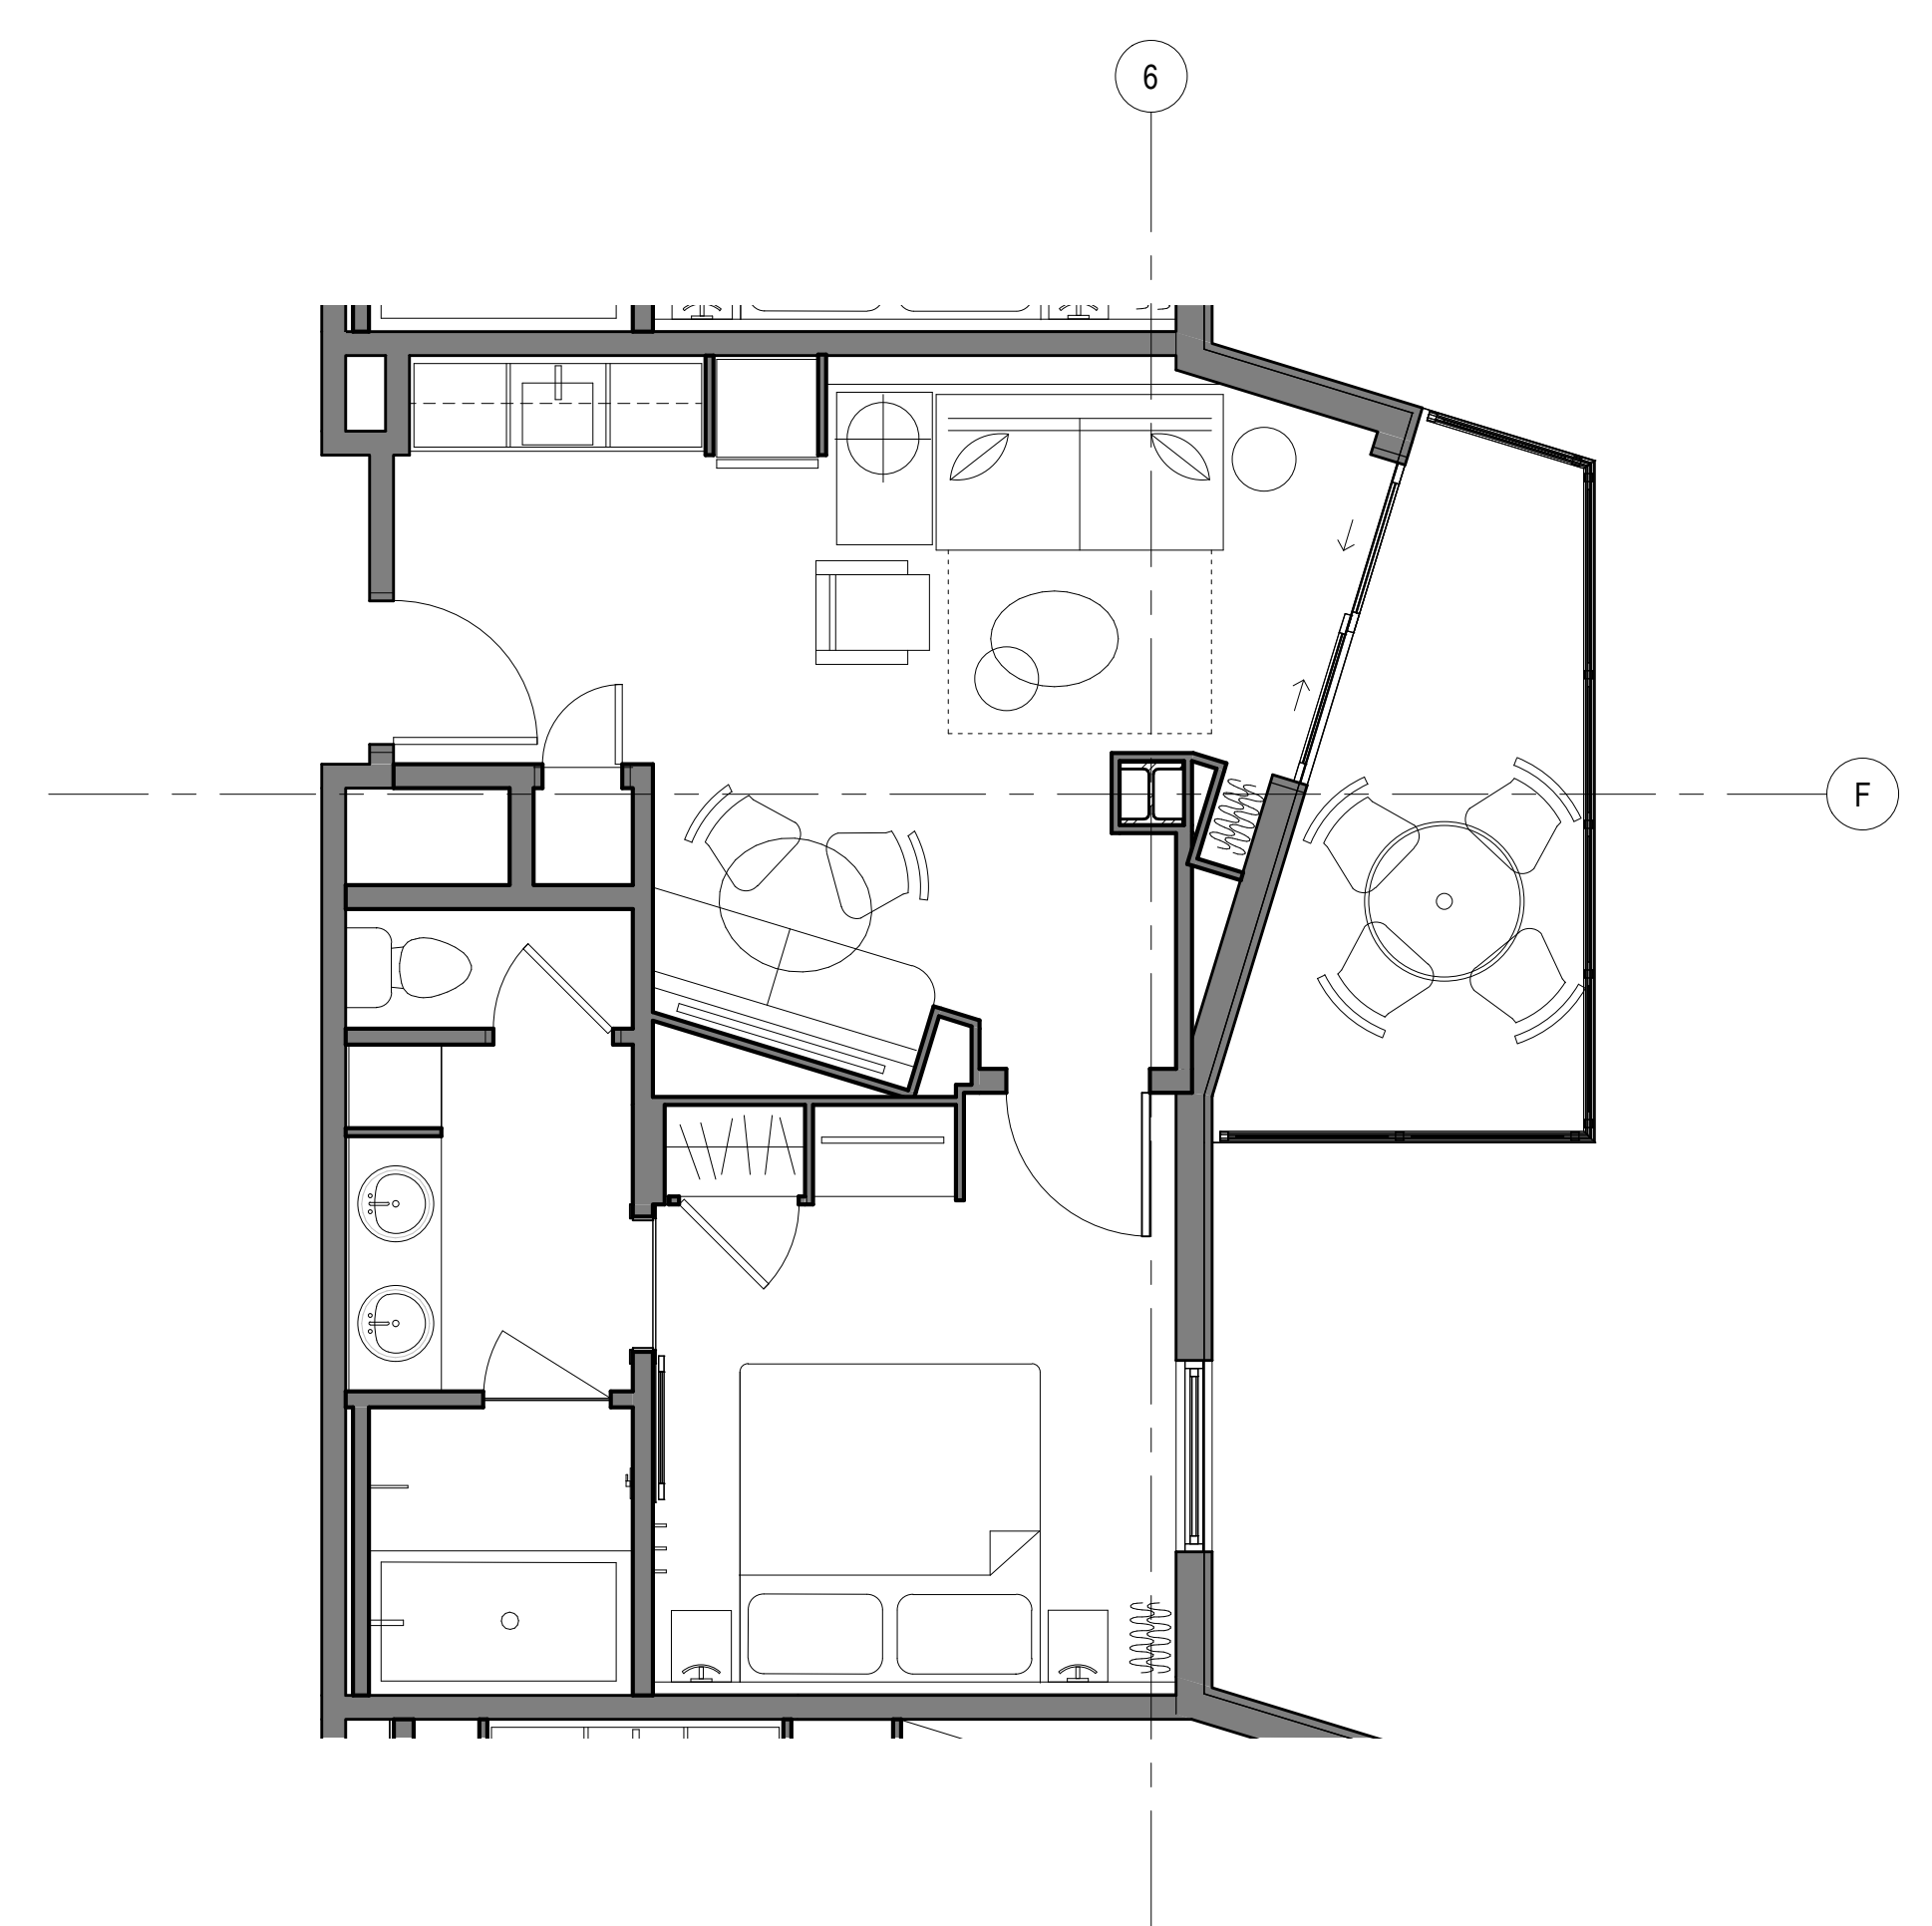

1 UNIT TYPE X (RM 411, 511, 611, 711)
SCALE: 1/4" = 1'-0"

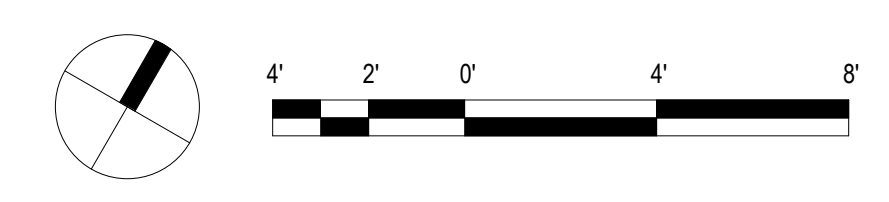

REVISIONS
Date Description

PROGRESS SCHEMATIC DESIGN
30% SUBMITTAL

This work was prepared by me or under my supervision and construction of this project will be under my observation.
Supervision and Observation of this project as defined in Section 1.2 of the Hawaii Administrative Rules, Title 16, Chapter 115, Professional Engineers, Architects, Land Surveyors, and Landscape Architects.
License Expiration Date

PROJECT TITLE

SITE PLAN- LEVEL 1

FILENAME:

DRAWING TITLE
UNIT TYPE W & X


SCALE: 1/4" = 1'-0"

DRAWN BY: Author	CHECKED BY: Checker
---------------------	------------------------

PROJECT NO.	DRAWING NO.
-------------	-------------

SHEET ISSUE DATE: **A-171**

Type in Central File Path Here

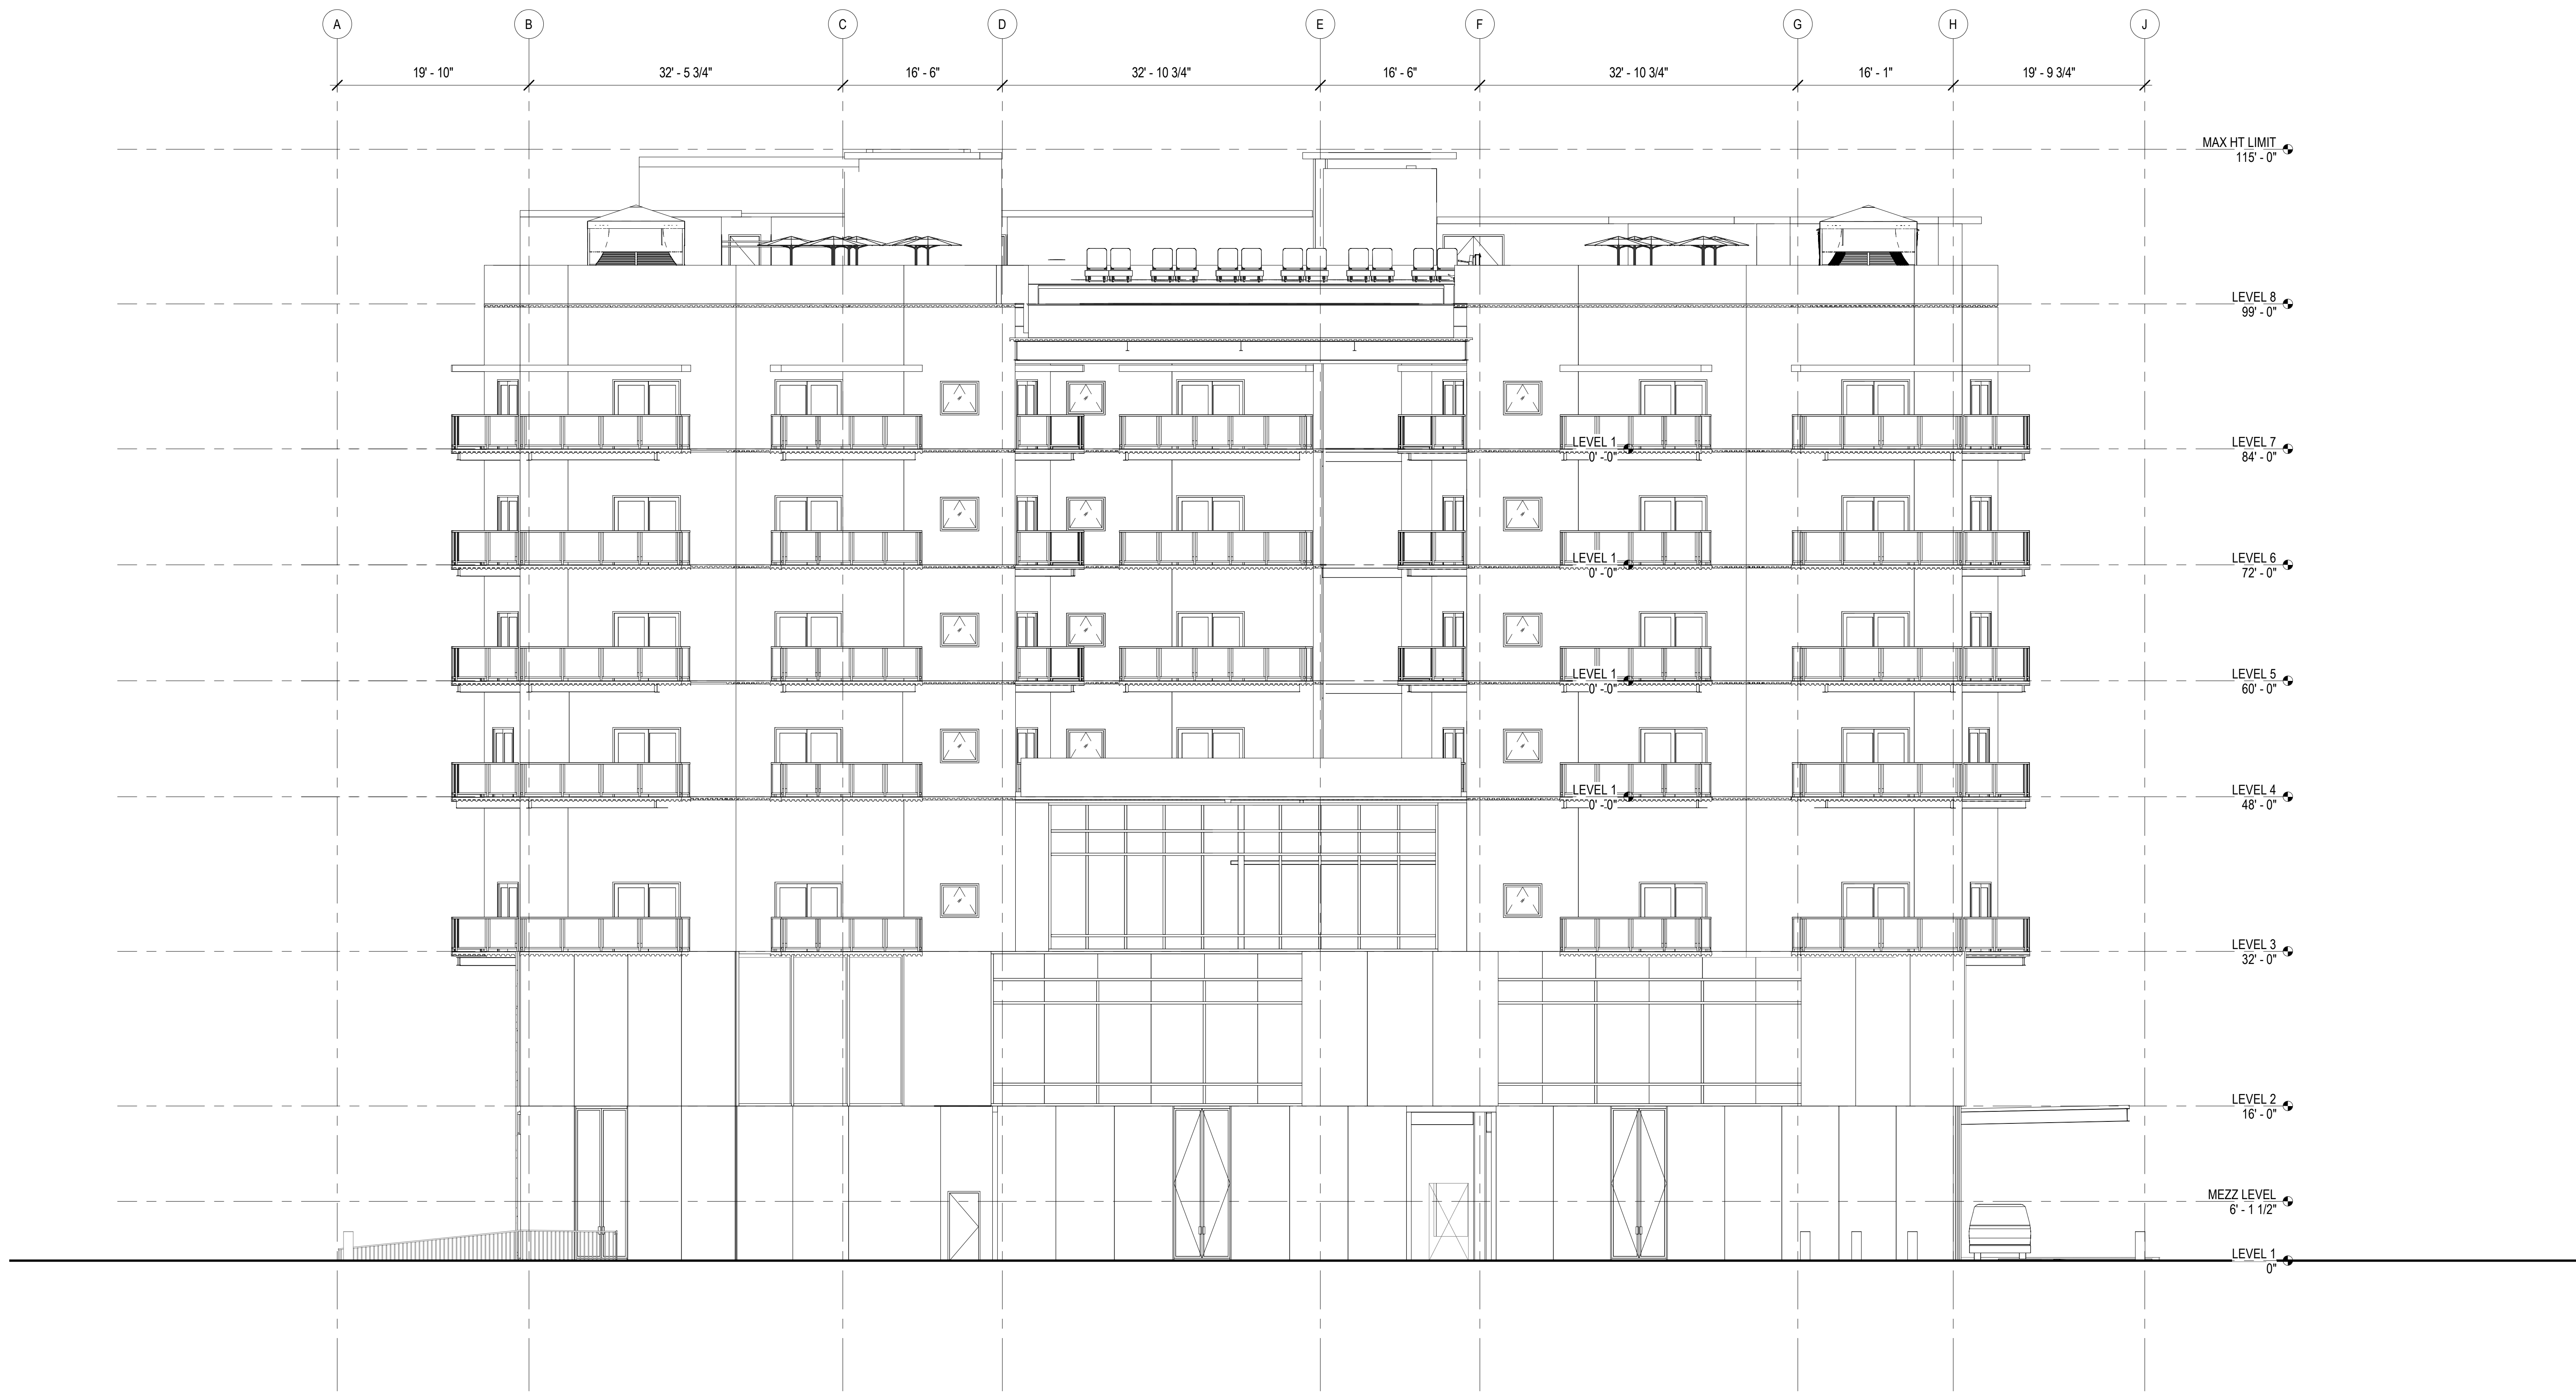

1 SCALE: 1/8" = 1'-0"

EXTERIOR ELEVATION



REVISIONS	Date	Description

**PROGRESS SCHEMATIC DESIGN
30% SUBMITTAL**

This work was prepared by me or under my supervision and construction of this project will be under my observation.

Supervision and Observation of this project as defined in Section 1.2 of the Hawaii Administrative Rules, Title 16, Chapter 115, Professional Engineers, Architects, Land Surveyors, and Landscape Architects.

License Expiration Date

PROJECT TITLE

SITE PLAN- LEVEL 1

FILENAME:

DRAWING TITLE
**KALAKAUA AVENUE EXTERIOR
ELEVATION**


SCALE: 1/8" = 1'-0"

DRAWN BY: Author	CHECKED BY: Checker
---------------------	------------------------

PROJECT NO.	DRAWING NO.
-------------	-------------

SHEET ISSUE DATE:	A-201
-------------------	--------------

Type in Central File Path Here

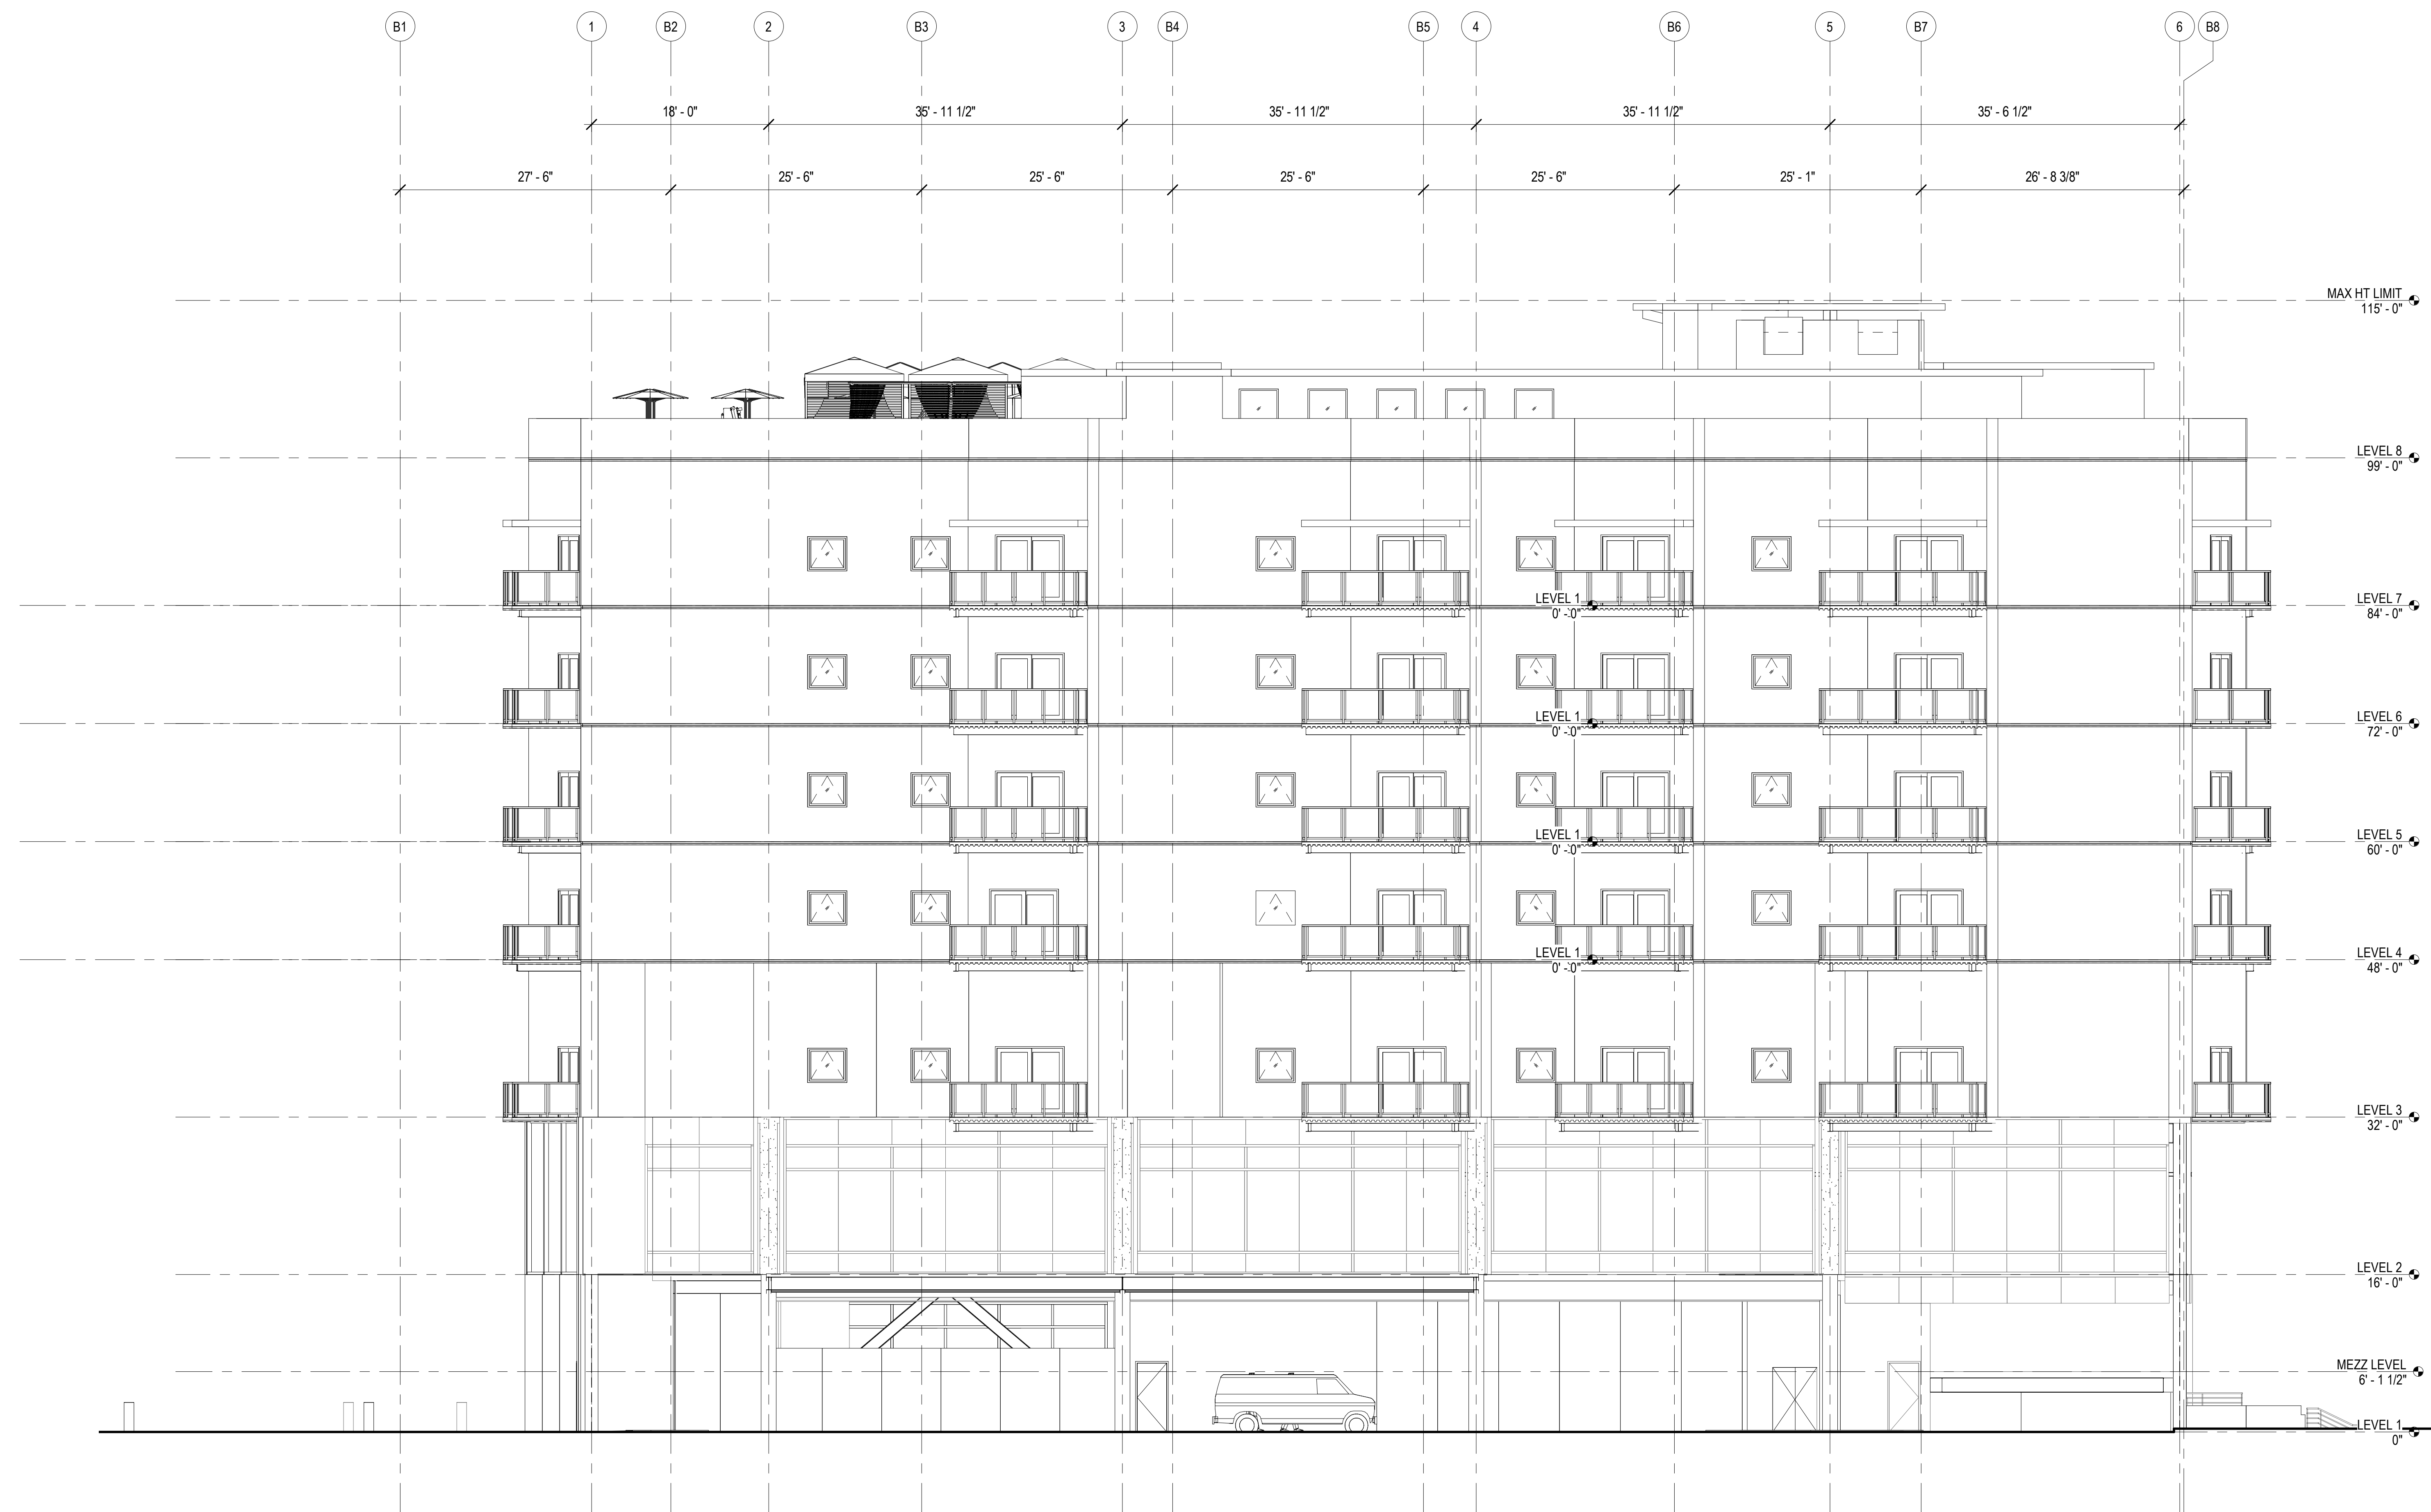

1 SCALE: 1/8" = 1'-0"

EXTERIOR ELEVATION



REVISIONS	
Date	Description

**PROGRESS SCHEMATIC DESIGN
30% SUBMITTAL**

This work was prepared by me or under my supervision and construction of this project will be under my observation.

Supervision and Observation of this project as defined in Section 1.2 of the Hawaii Administrative Rules, Title 16, Chapter 115, Professional Engineers, Architects, Land Surveyors, and Landscape Architects.

License Expiration Date

PROJECT TITLE

SITE PLAN- LEVEL 1

FILENAME:

DRAWING TITLE
**KALAIMOKU STREET EXTERIOR
ELEVATION**

SCALE: 1/8" = 1'-0"

DRAWN BY: Author	CHECKED BY: Checker
---------------------	------------------------

PROJECT NO.	DRAWING NO.
-------------	-------------

SHEET ISSUE DATE: **A-202**

Type in Central File Path Here



2 SCALE: 1/8" = 1'-0"

EXTERIOR ELEVATION



REVISIONS	
Date	Description

**PROGRESS SCHEMATIC DESIGN
30% SUBMITTAL**

This work was prepared by me or under my supervision and construction of this project will be under my observation.

Supervision and Observation of this project as defined in Section 1.2 of the Hawaii Administrative Rules, Title 16, Chapter 115, Professional Engineers, Architects, Land Surveyors, and Landscape Architects.

License Expiration Date

PROJECT TITLE

SITE PLAN- LEVEL 1

FILENAME:

DRAWING TITLE

**KUHIO AVENUE EXTERIOR
ELEVATION**

SCALE: 1/8" = 1'-0"

DRAWN BY:

Author

CHECKED BY:


Checker

PROJECT NO.

DRAWING NO.

SHEET ISSUE DATE:

A-203

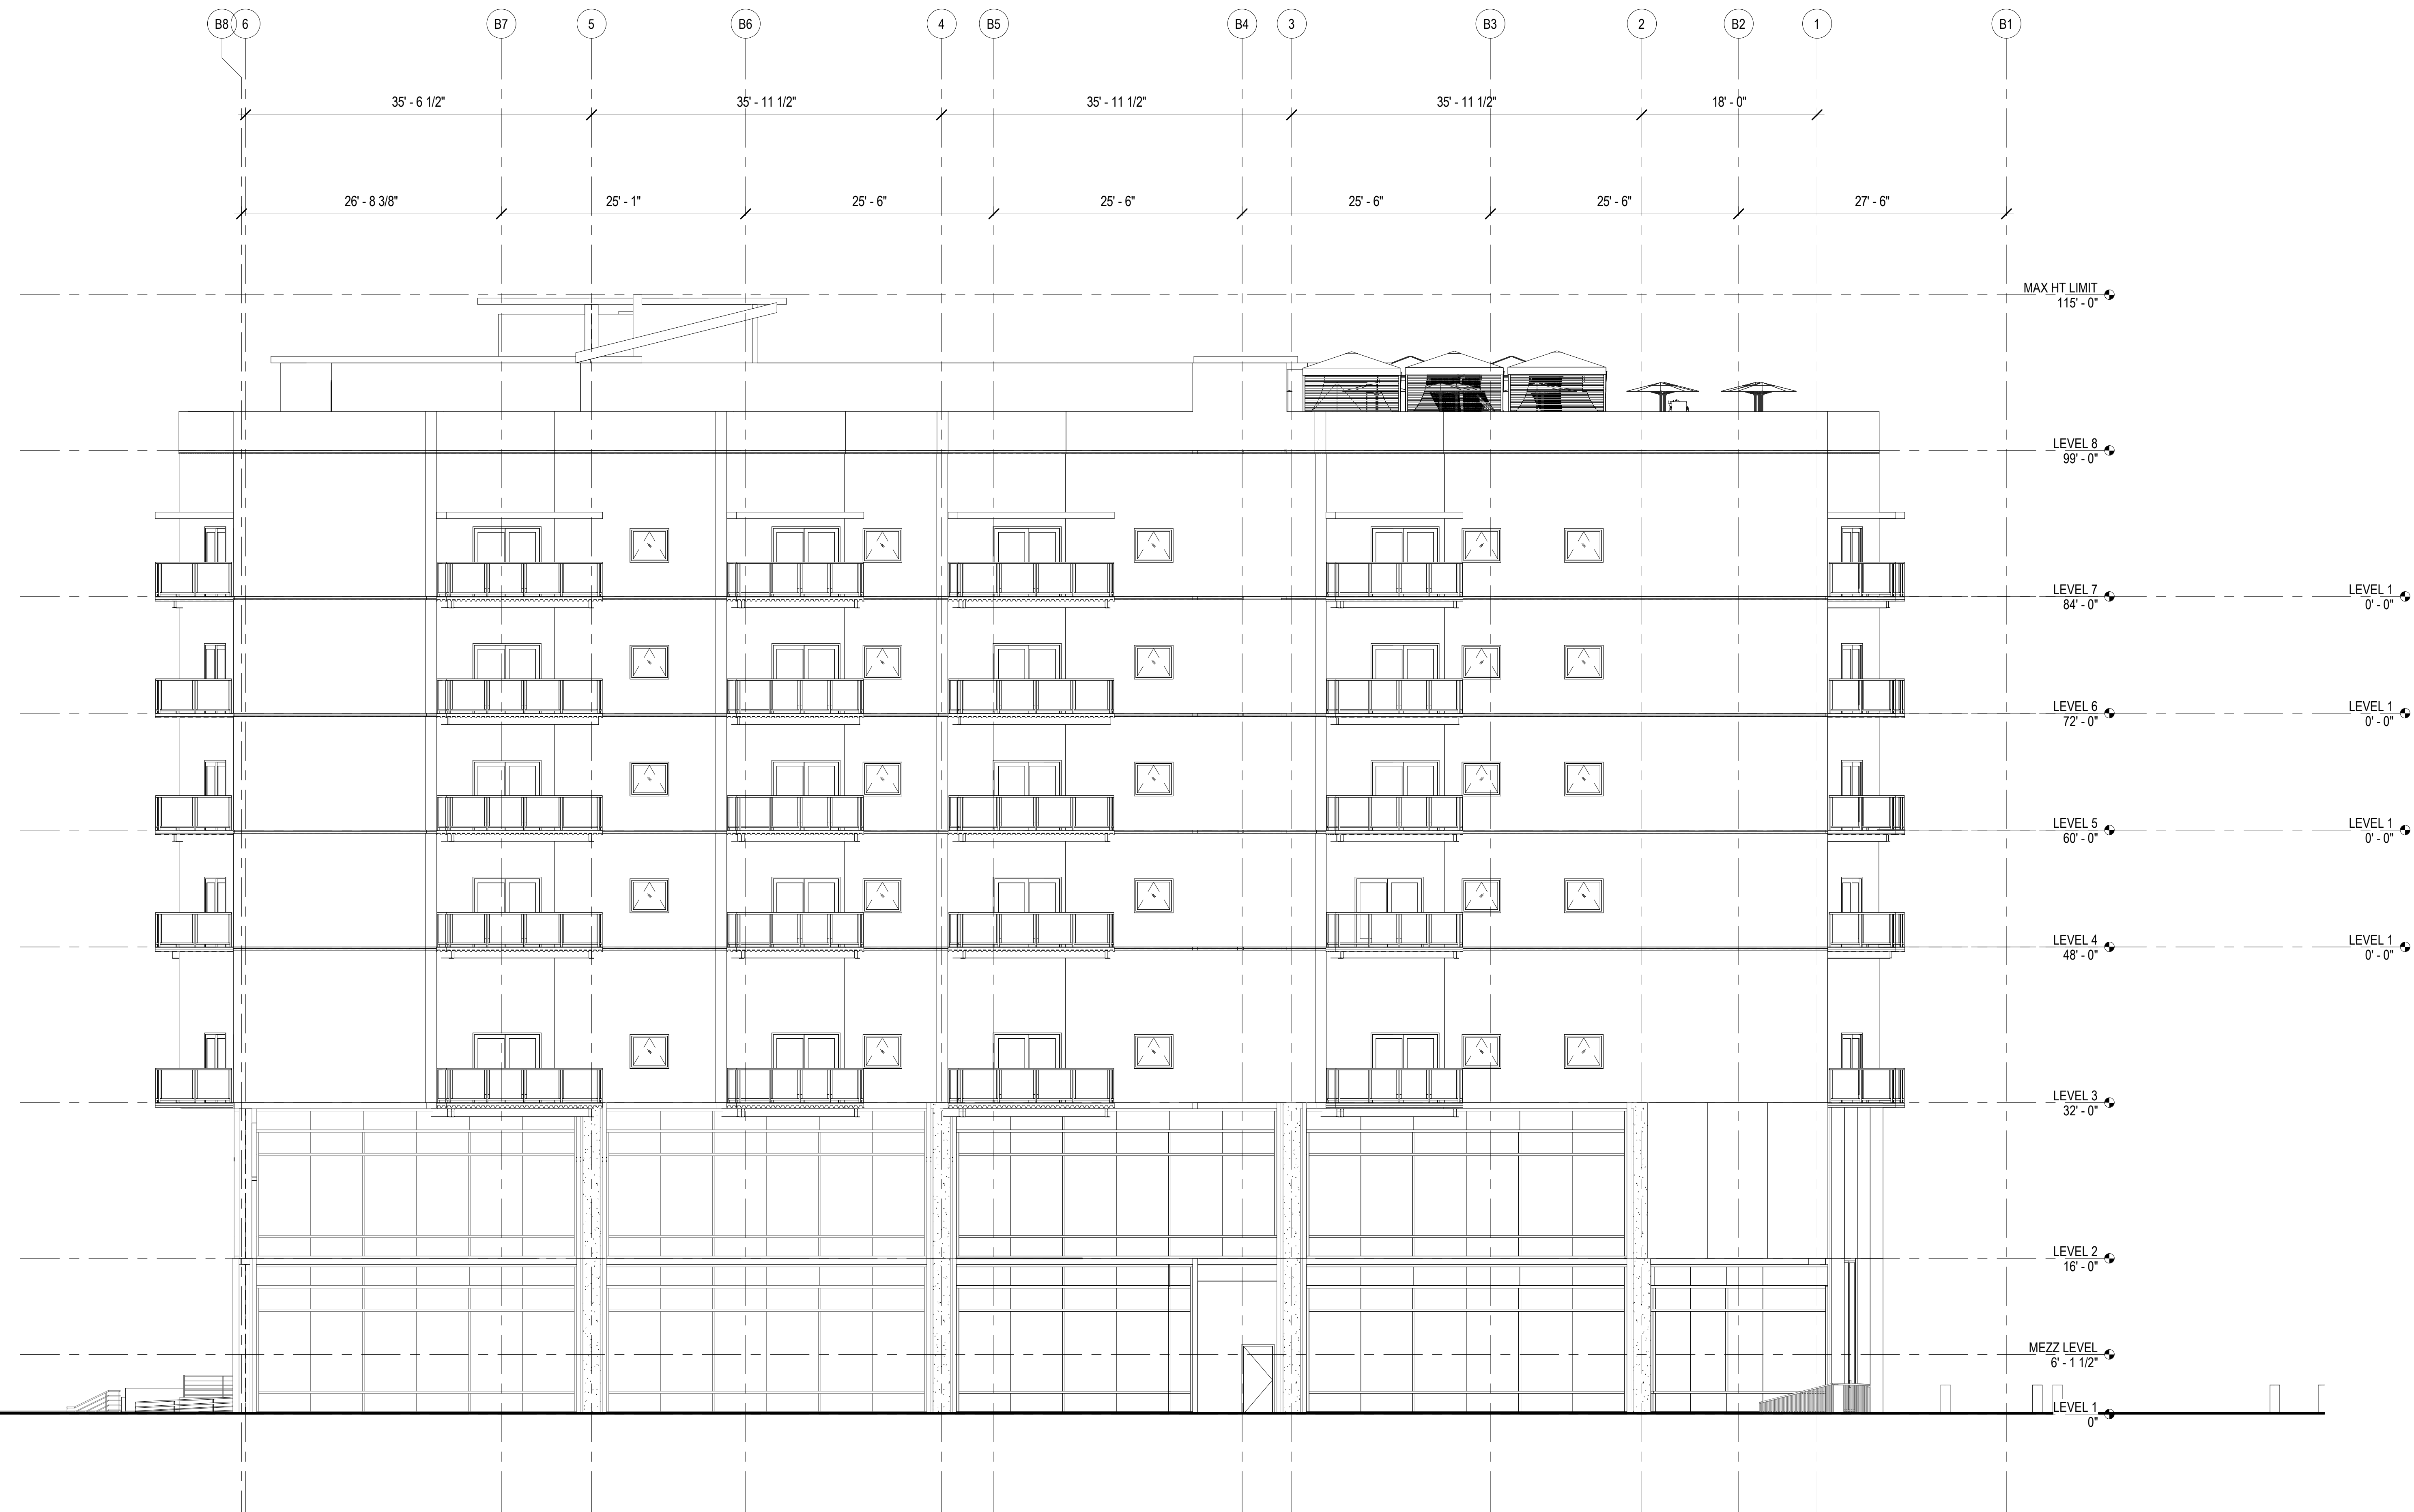

1 SCALE: 1/8" = 1'-0"

EXTERIOR ELEVATION



REVISIONS	Date	Description

**PROGRESS SCHEMATIC DESIGN
30% SUBMITTAL**

This work was prepared by me or under my supervision and construction of this project will be under my observation.

Supervision and Observation of this project as defined in Section 1.2 of the Hawaii Administrative Rules, Title 16, Chapter 115, Professional Engineers, Architects, Land Surveyors, and Landscape Architects.

License Expiration Date

PROJECT TITLE

SITE PLAN- LEVEL 1

FILENAME:

DRAWING TITLE
**OLOHANA STREET EXTERIOR
ELEVATION**


SCALE: 1/8" = 1'-0"

DRAWN BY: Author	CHECKED BY: Checker
---------------------	------------------------

PROJECT NO.	DRAWING NO.
-------------	-------------

SHEET ISSUE DATE: **A-204**

Type in Central File Path Here

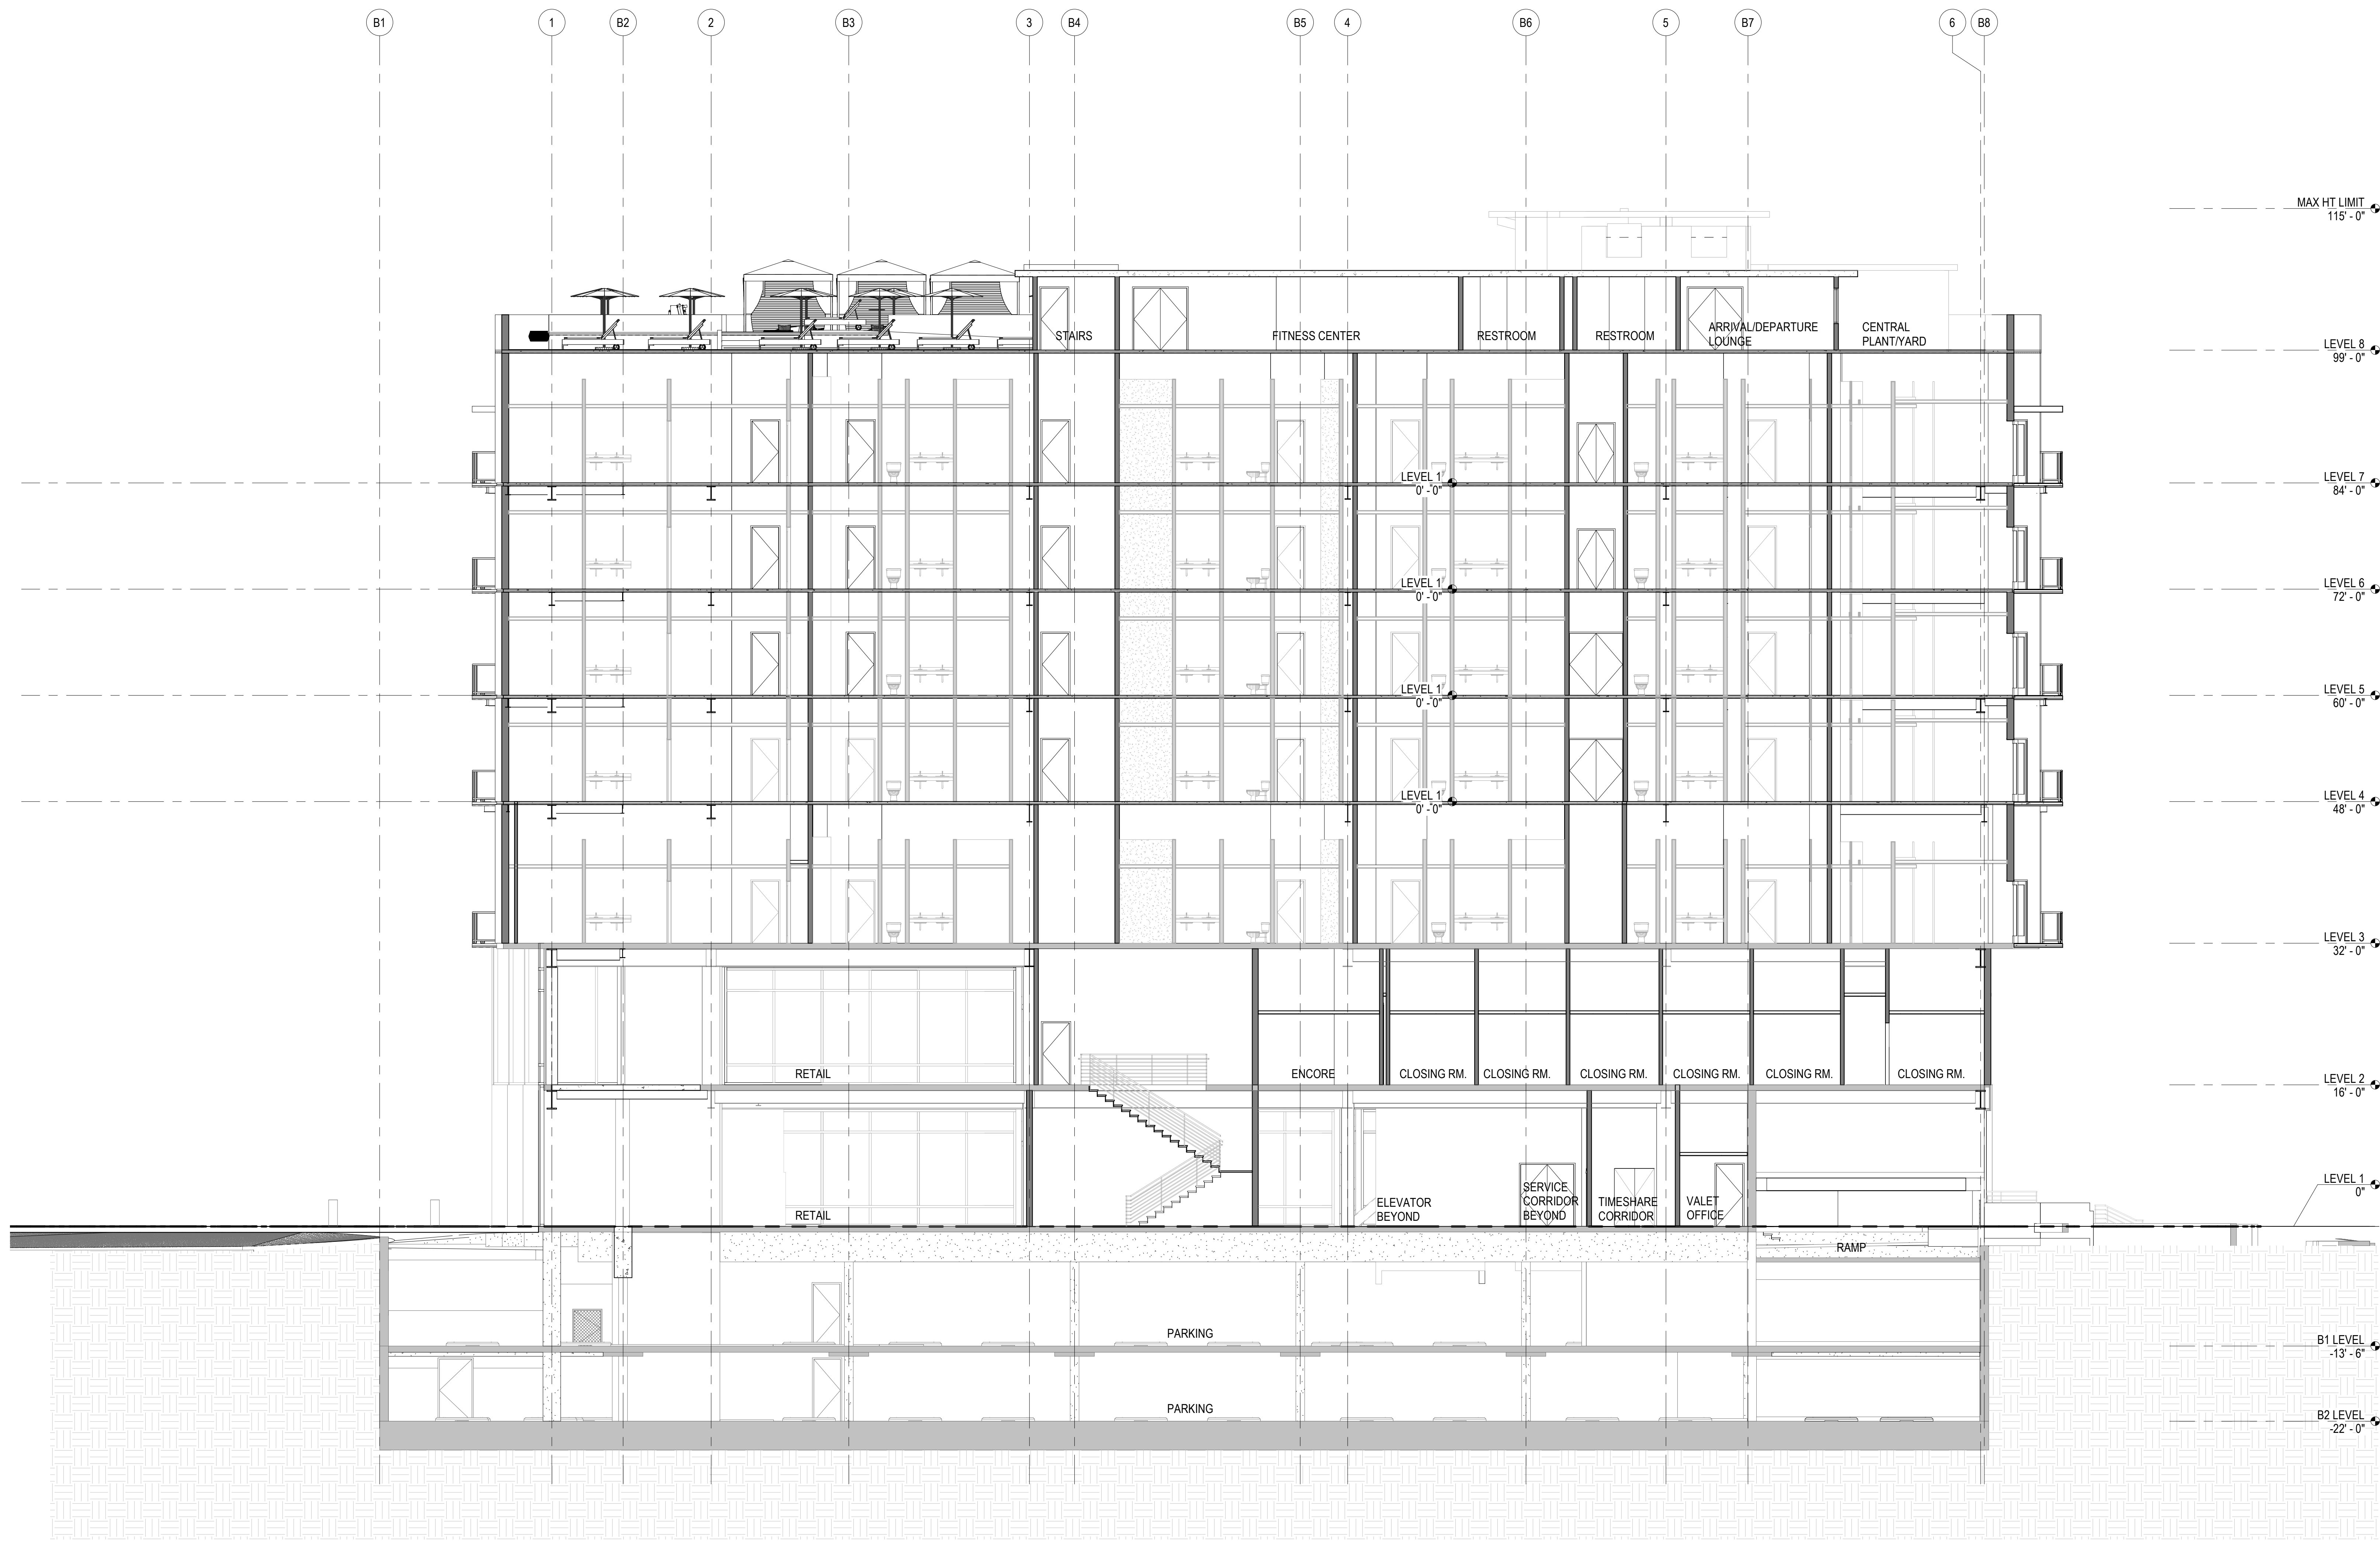

REVISIONS	
#	Date

**PROGRESS SCHEMATIC DESIGN
30% SUBMITTAL**

This work was prepared by me or under my supervision and construction of this project will be under my observation.

Supervision and Observation of this project as defined in Section 1.2 of the Hawaii Administrative Rules, Title 16, Chapter 115, Professional Engineers, Architects, Land Surveyors, and Landscape Architects.

License Expiration Date

PROJECT TITLE

SITE PLAN- LEVEL 1

FILENAME:

DRAWING TITLE

BUILDING SECTION

SCALE: 1/8" = 1'-0"

DRAWN BY: Author	CHECKED BY: Checker
---------------------	------------------------


PROJECT NO.	DRAWING NO.
-------------	-------------

SHEET ISSUE DATE:

A-301

1 BUILDING SECTION
SCALE: 1/8" = 1'-0"

Type in Central File Path Here

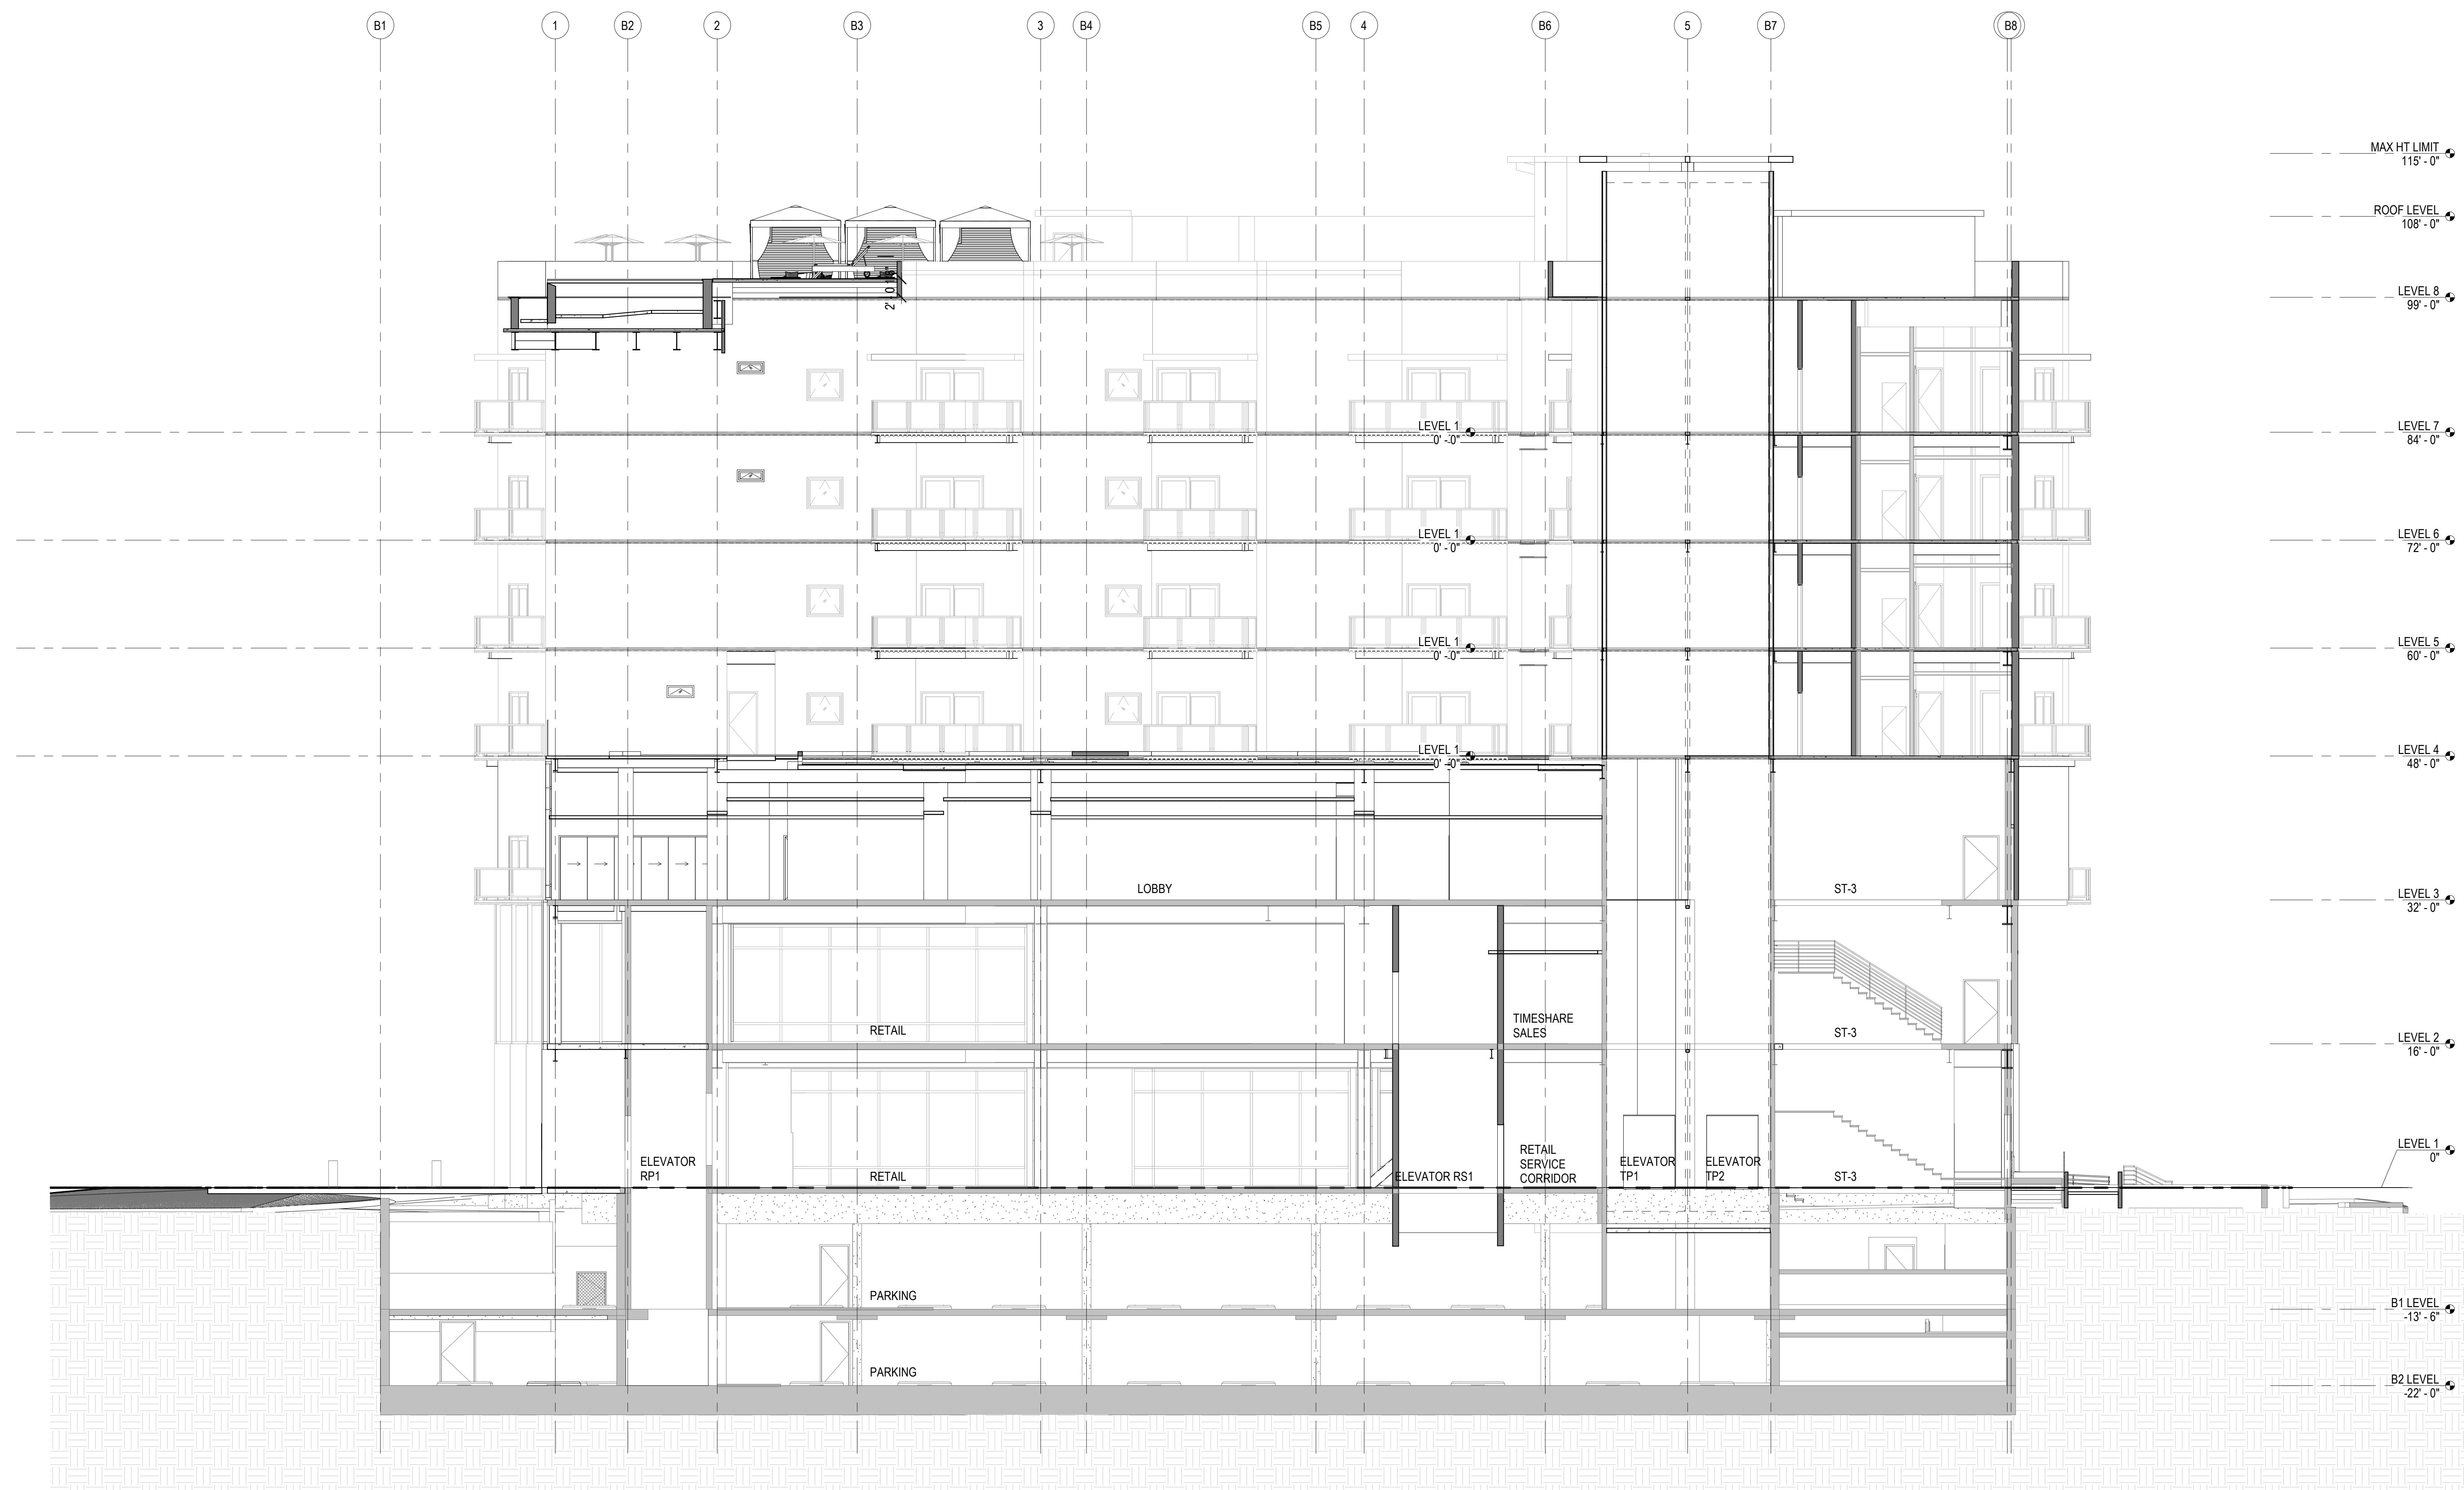

- MAX HT LIMIT 115'-0"
- ROOF LEVEL 108'-0"
- LEVEL 8 99'-0"
- LEVEL 7 84'-0"
- LEVEL 6 72'-0"
- LEVEL 5 60'-0"
- LEVEL 4 48'-0"
- LEVEL 3 32'-0"
- LEVEL 2 16'-0"
- LEVEL 1 0"
- B1 LEVEL -13'-6"
- B2 LEVEL -22'-0"

1 BUILDING SECTION
SCALE: 1/8" = 1'-0"

REVISIONS	Date	Description

**PROGRESS SCHEMATIC DESIGN
30% SUBMITTAL**

This work was prepared by me or under my supervision and construction of this project will be under my observation.

Supervision and Observation of this project as defined in Section 1.2 of the Hawaii Administrative Rules, Title 16, Chapter 115, Professional Engineers, Architects, Land Surveyors, and Landscape Architects.

License Expiration Date

PROJECT TITLE

SITE PLAN- LEVEL 1

FILENAME:

DRAWING TITLE
BUILDING SECTION


SCALE: 1/8" = 1'-0"

DRAWN BY: Author	CHECKED BY: Checker
---------------------	------------------------

PROJECT NO.	DRAWING NO.
-------------	-------------

SHEET ISSUE DATE:	A-302
-------------------	--------------

Type in Central File Path Here

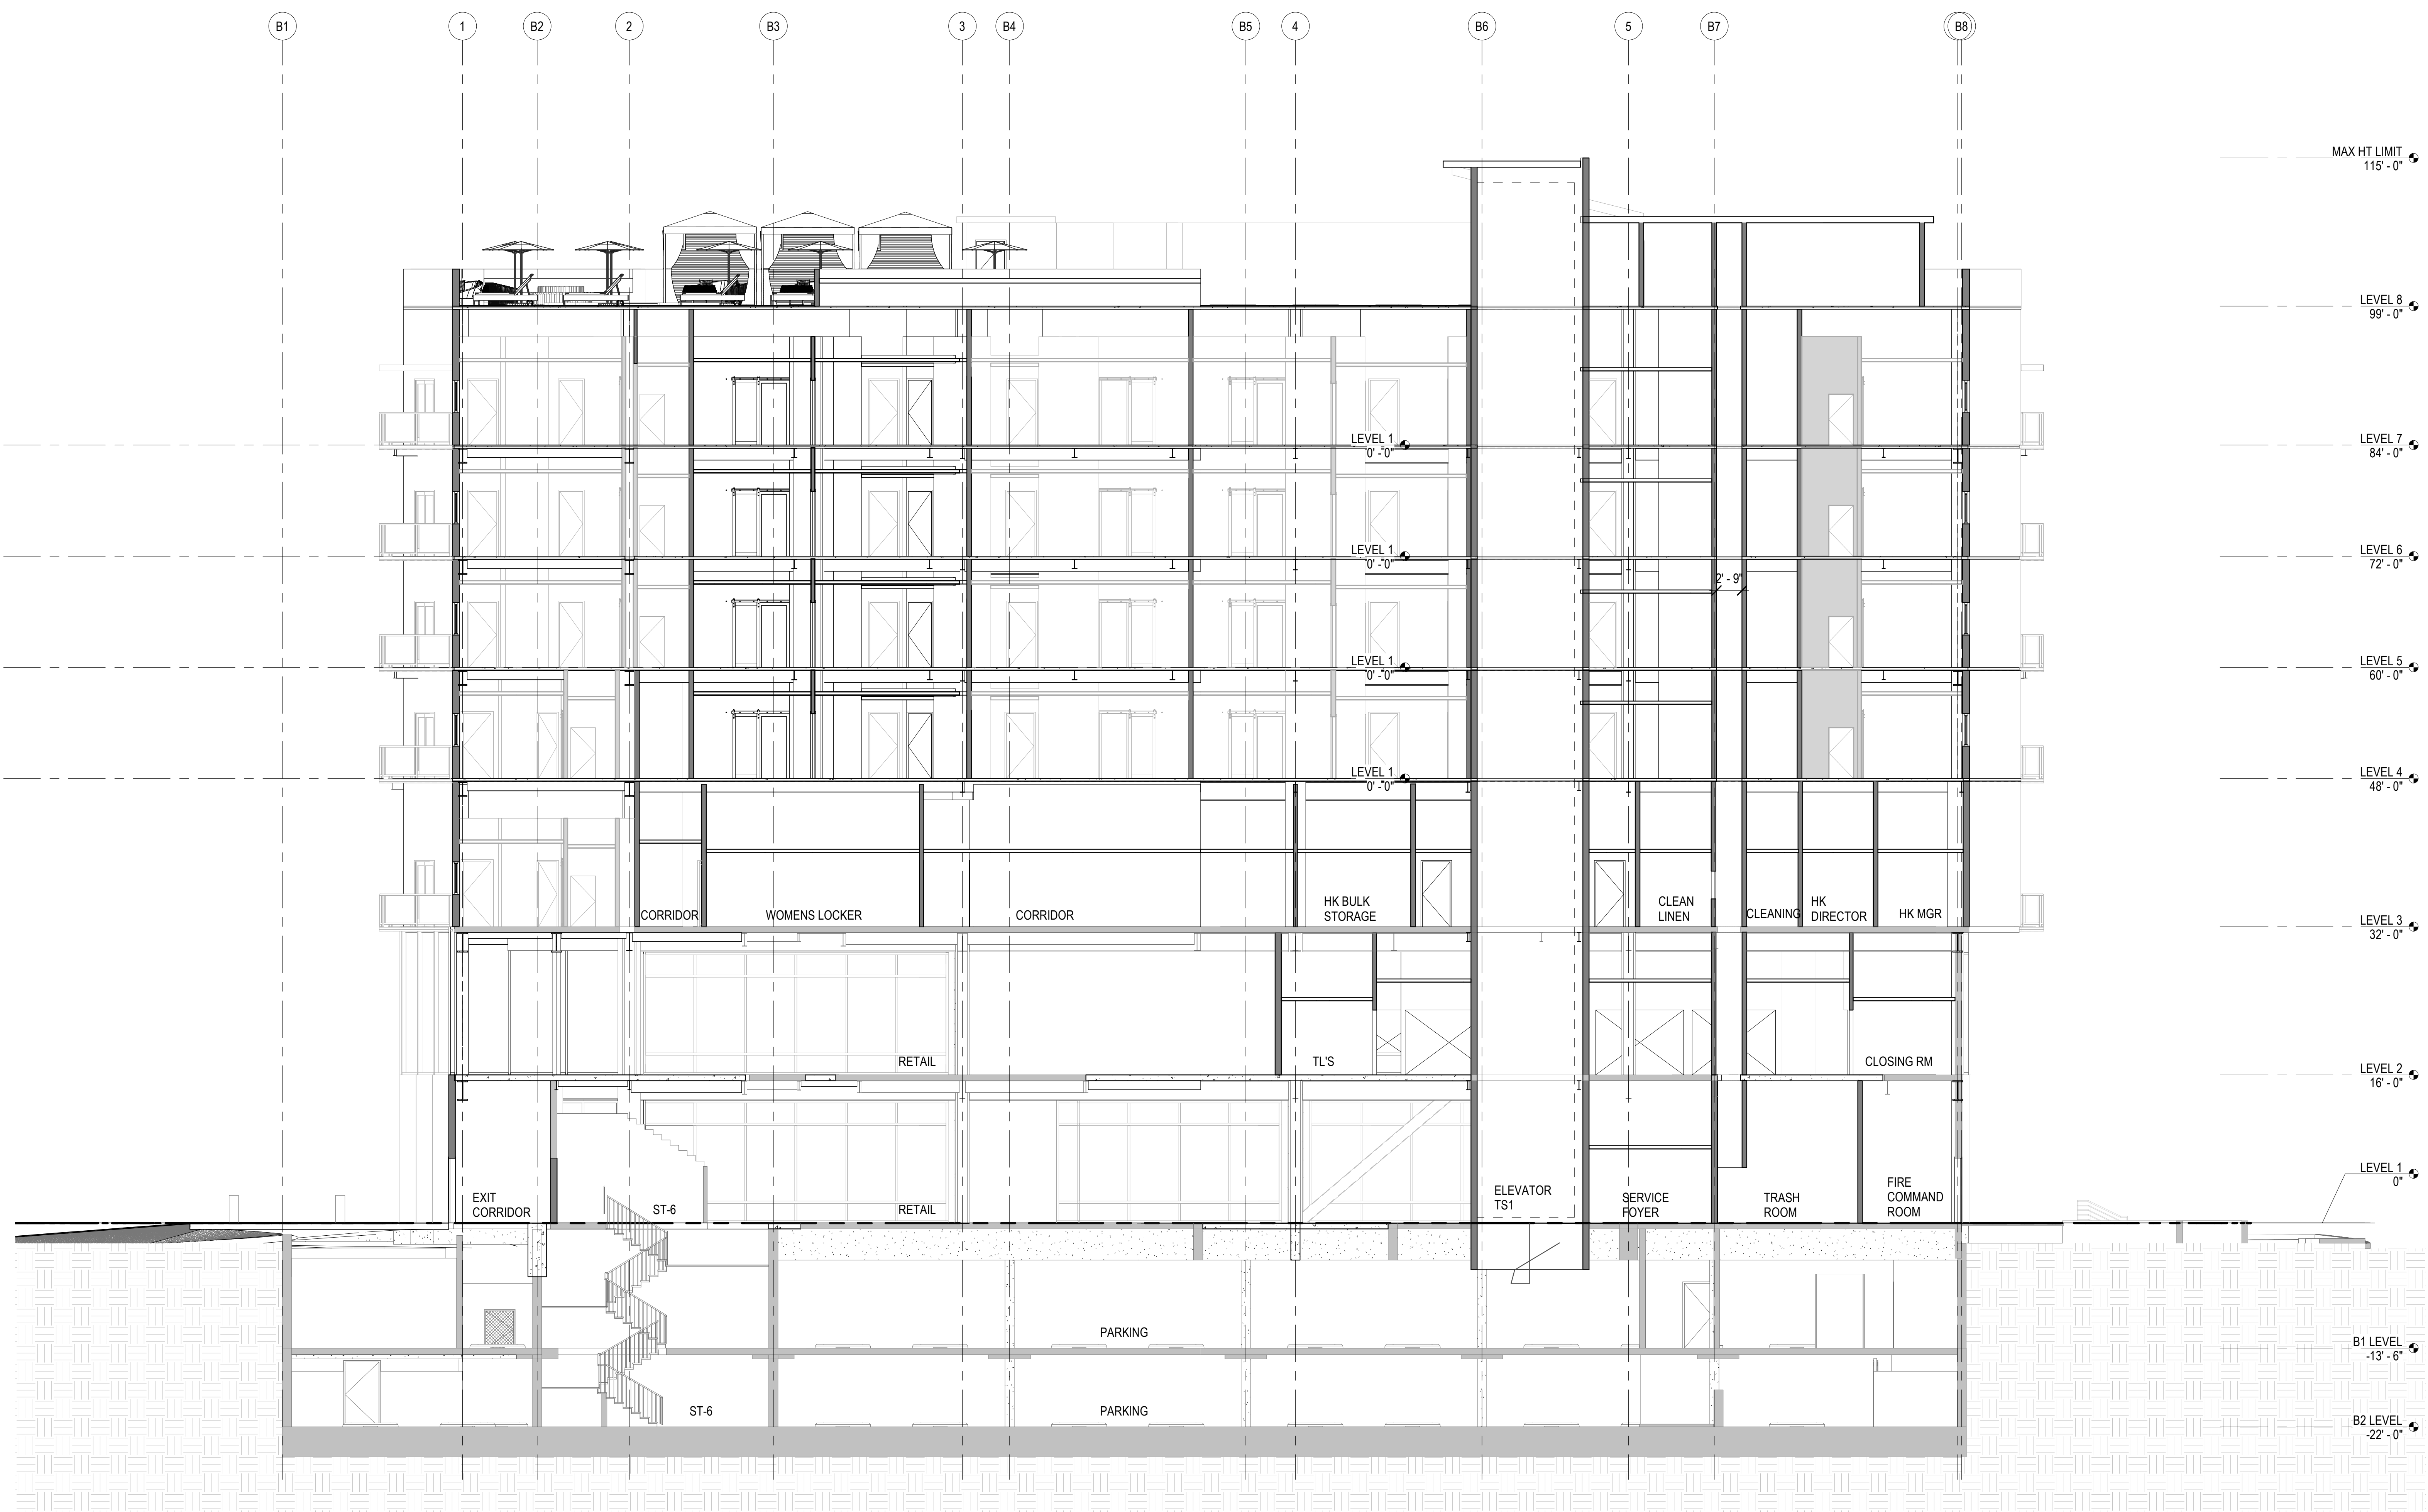

REVISIONS	Date	Description
-----------	------	-------------

**PROGRESS SCHEMATIC DESIGN
30% SUBMITTAL**

This work was prepared by me or under my supervision and construction of this project will be under my observation.

Supervision and Observation of this project as defined in Section 1.2 of the Hawaii Administrative Rules, Title 16, Chapter 115, Professional Engineers, Architects, Land Surveyors, and Landscape Architects.

License Expiration Date

PROJECT TITLE

SITE PLAN- LEVEL 1

FILENAME:

DRAWING TITLE
BUILDING SECTION

SCALE: 1/8" = 1'-0"


DRAWN BY: Author	CHECKED BY: Checker
---------------------	------------------------

PROJECT NO.	DRAWING NO.
-------------	-------------

SHEET ISSUE DATE:	A-303
-------------------	--------------

1 BUILDING SECTION
SCALE: 1/8" = 1'-0"

Type in Central File Path Here

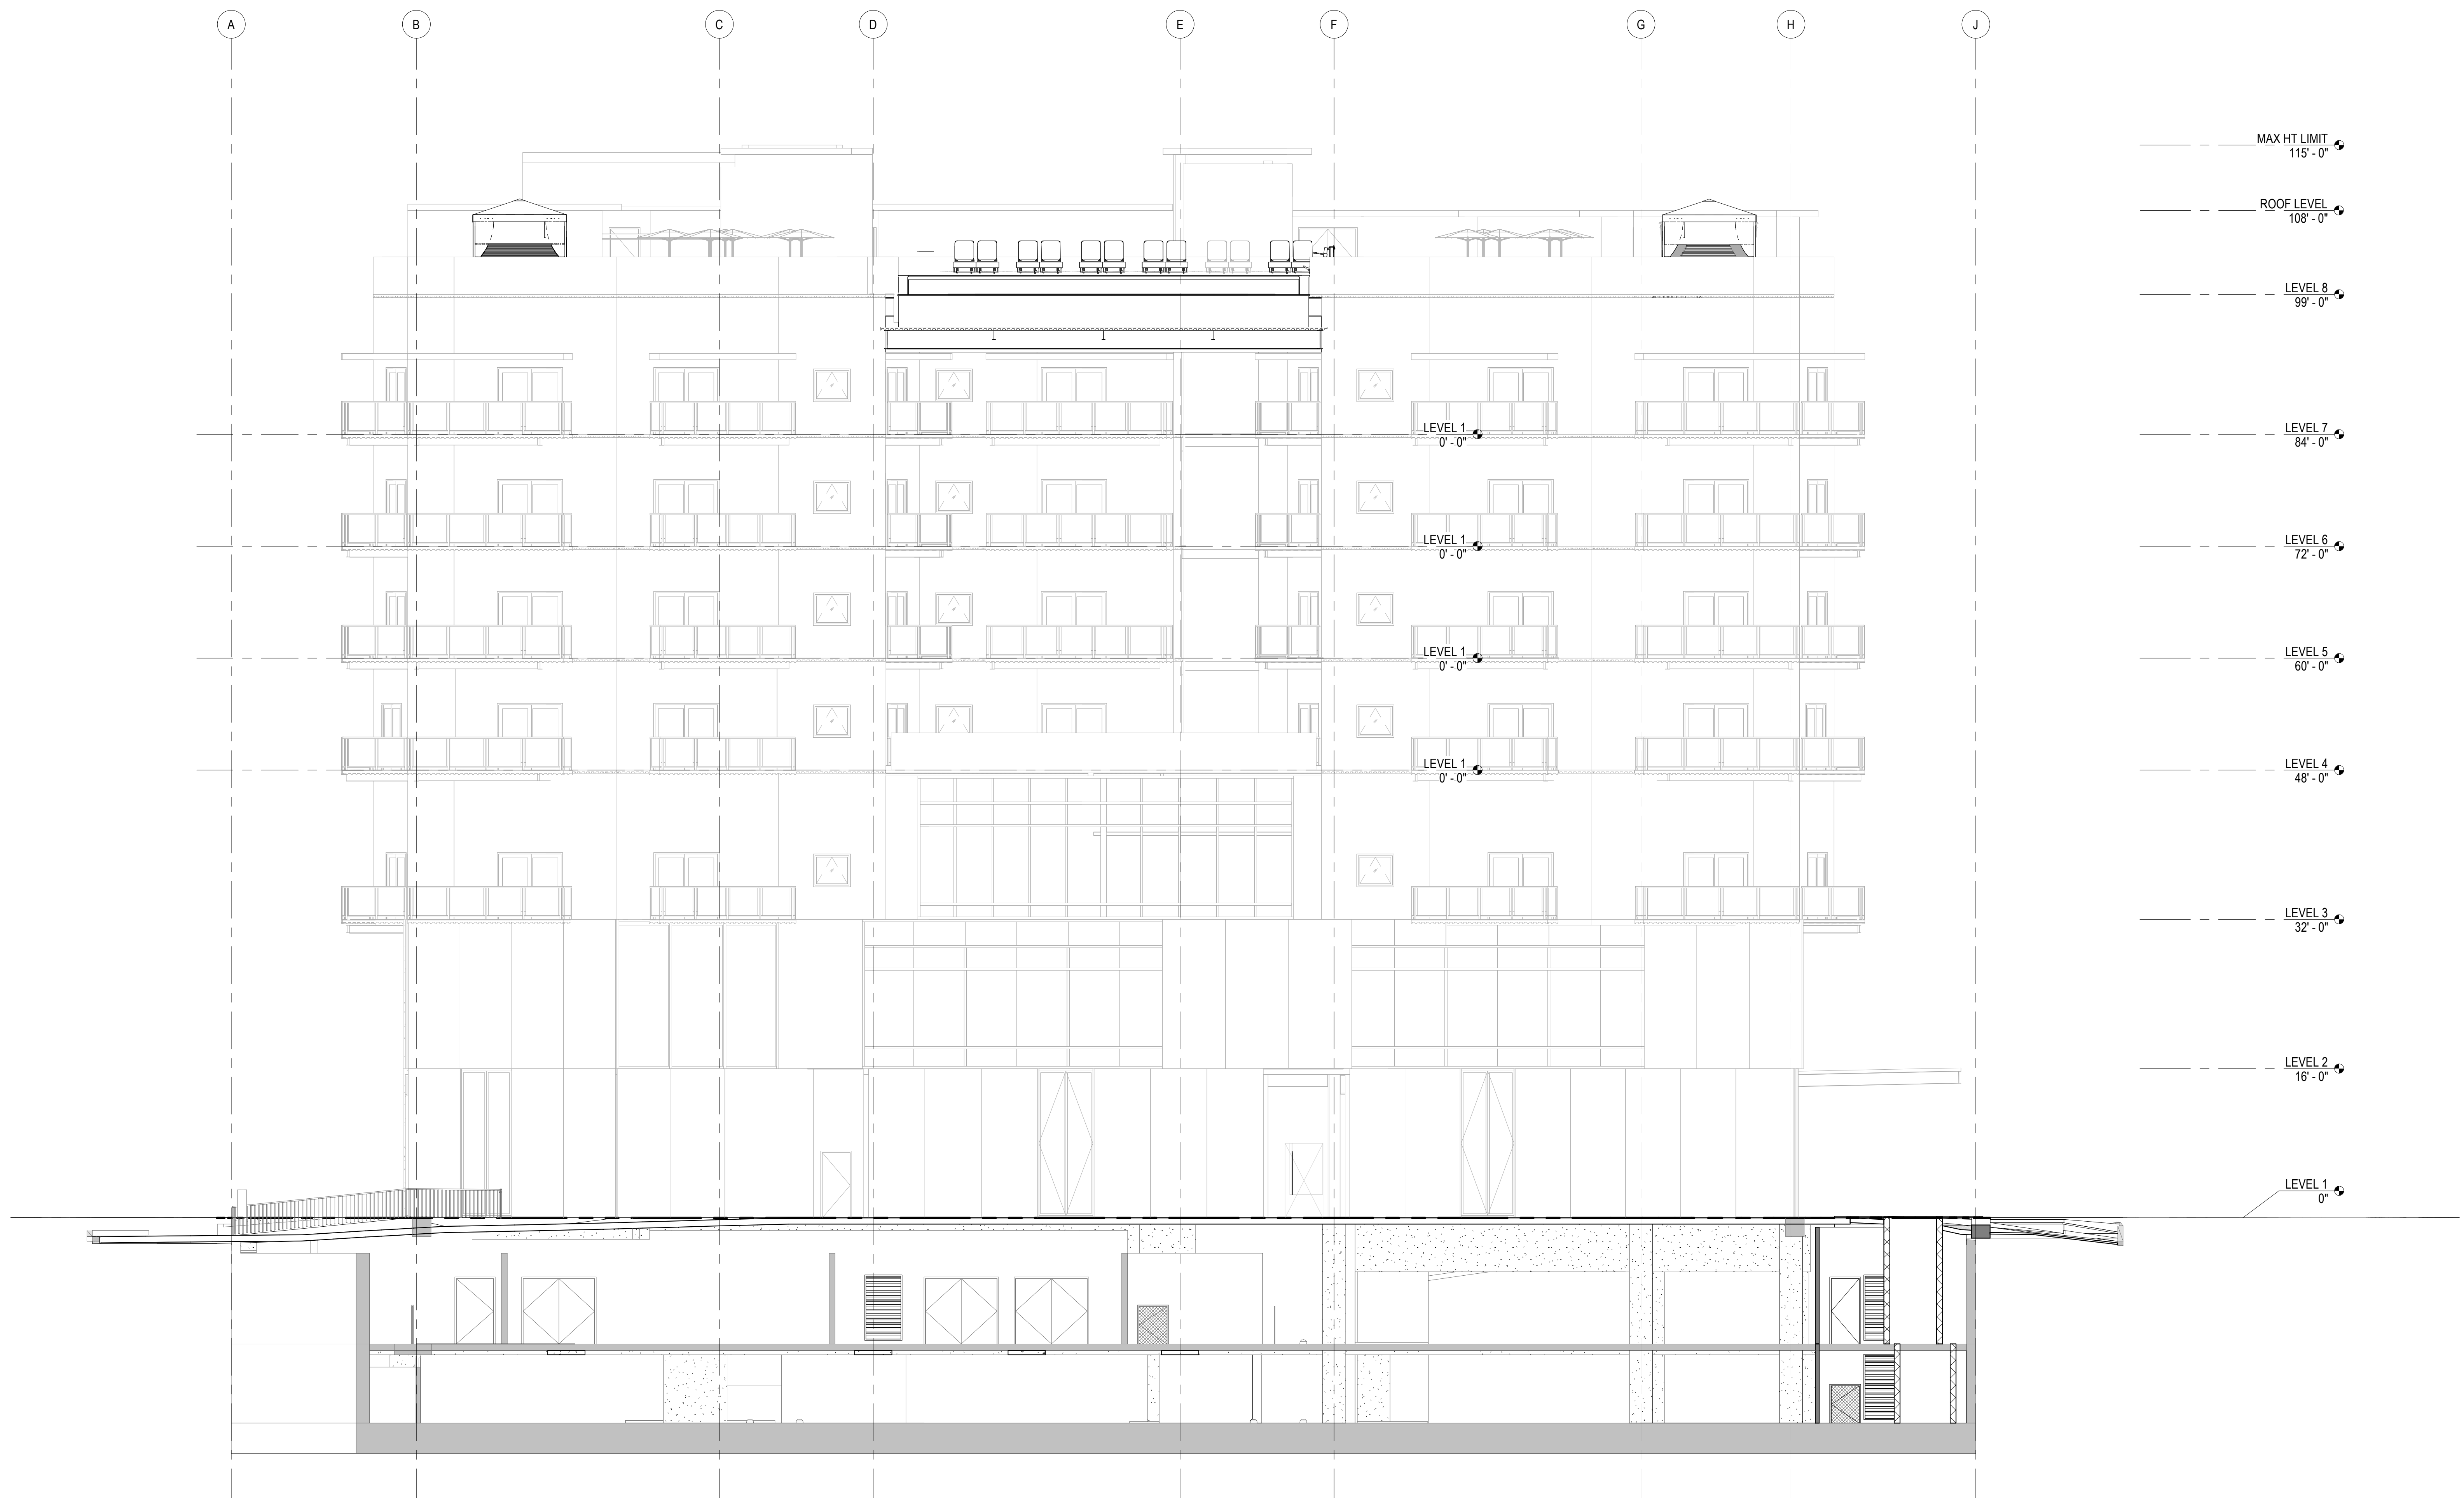

1 BUILDING SECTION
SCALE: 1/8" = 1'-0"

REVISIONS
Date Description

**PROGRESS SCHEMATIC DESIGN
30% SUBMITTAL**

This work was prepared by me or under my supervision and construction of this project will be under my observation.
Supervision and Observation of this project as defined in Section 1.2 of the Hawaii Administrative Rules, Title 16, Chapter 115, Professional Engineers, Architects, Land Surveyors, and Landscape Architects.

License Expiration Date

PROJECT TITLE

SITE PLAN- LEVEL 1

FILENAME:

DRAWING TITLE
BUILDING SECTION


SCALE: 1/8" = 1'-0"

DRAWN BY: Author	CHECKED BY: Checker
---------------------	------------------------

PROJECT NO.	DRAWING NO.
-------------	-------------

SHEET ISSUE DATE:	A-304
-------------------	--------------

Type in Central File Path Here

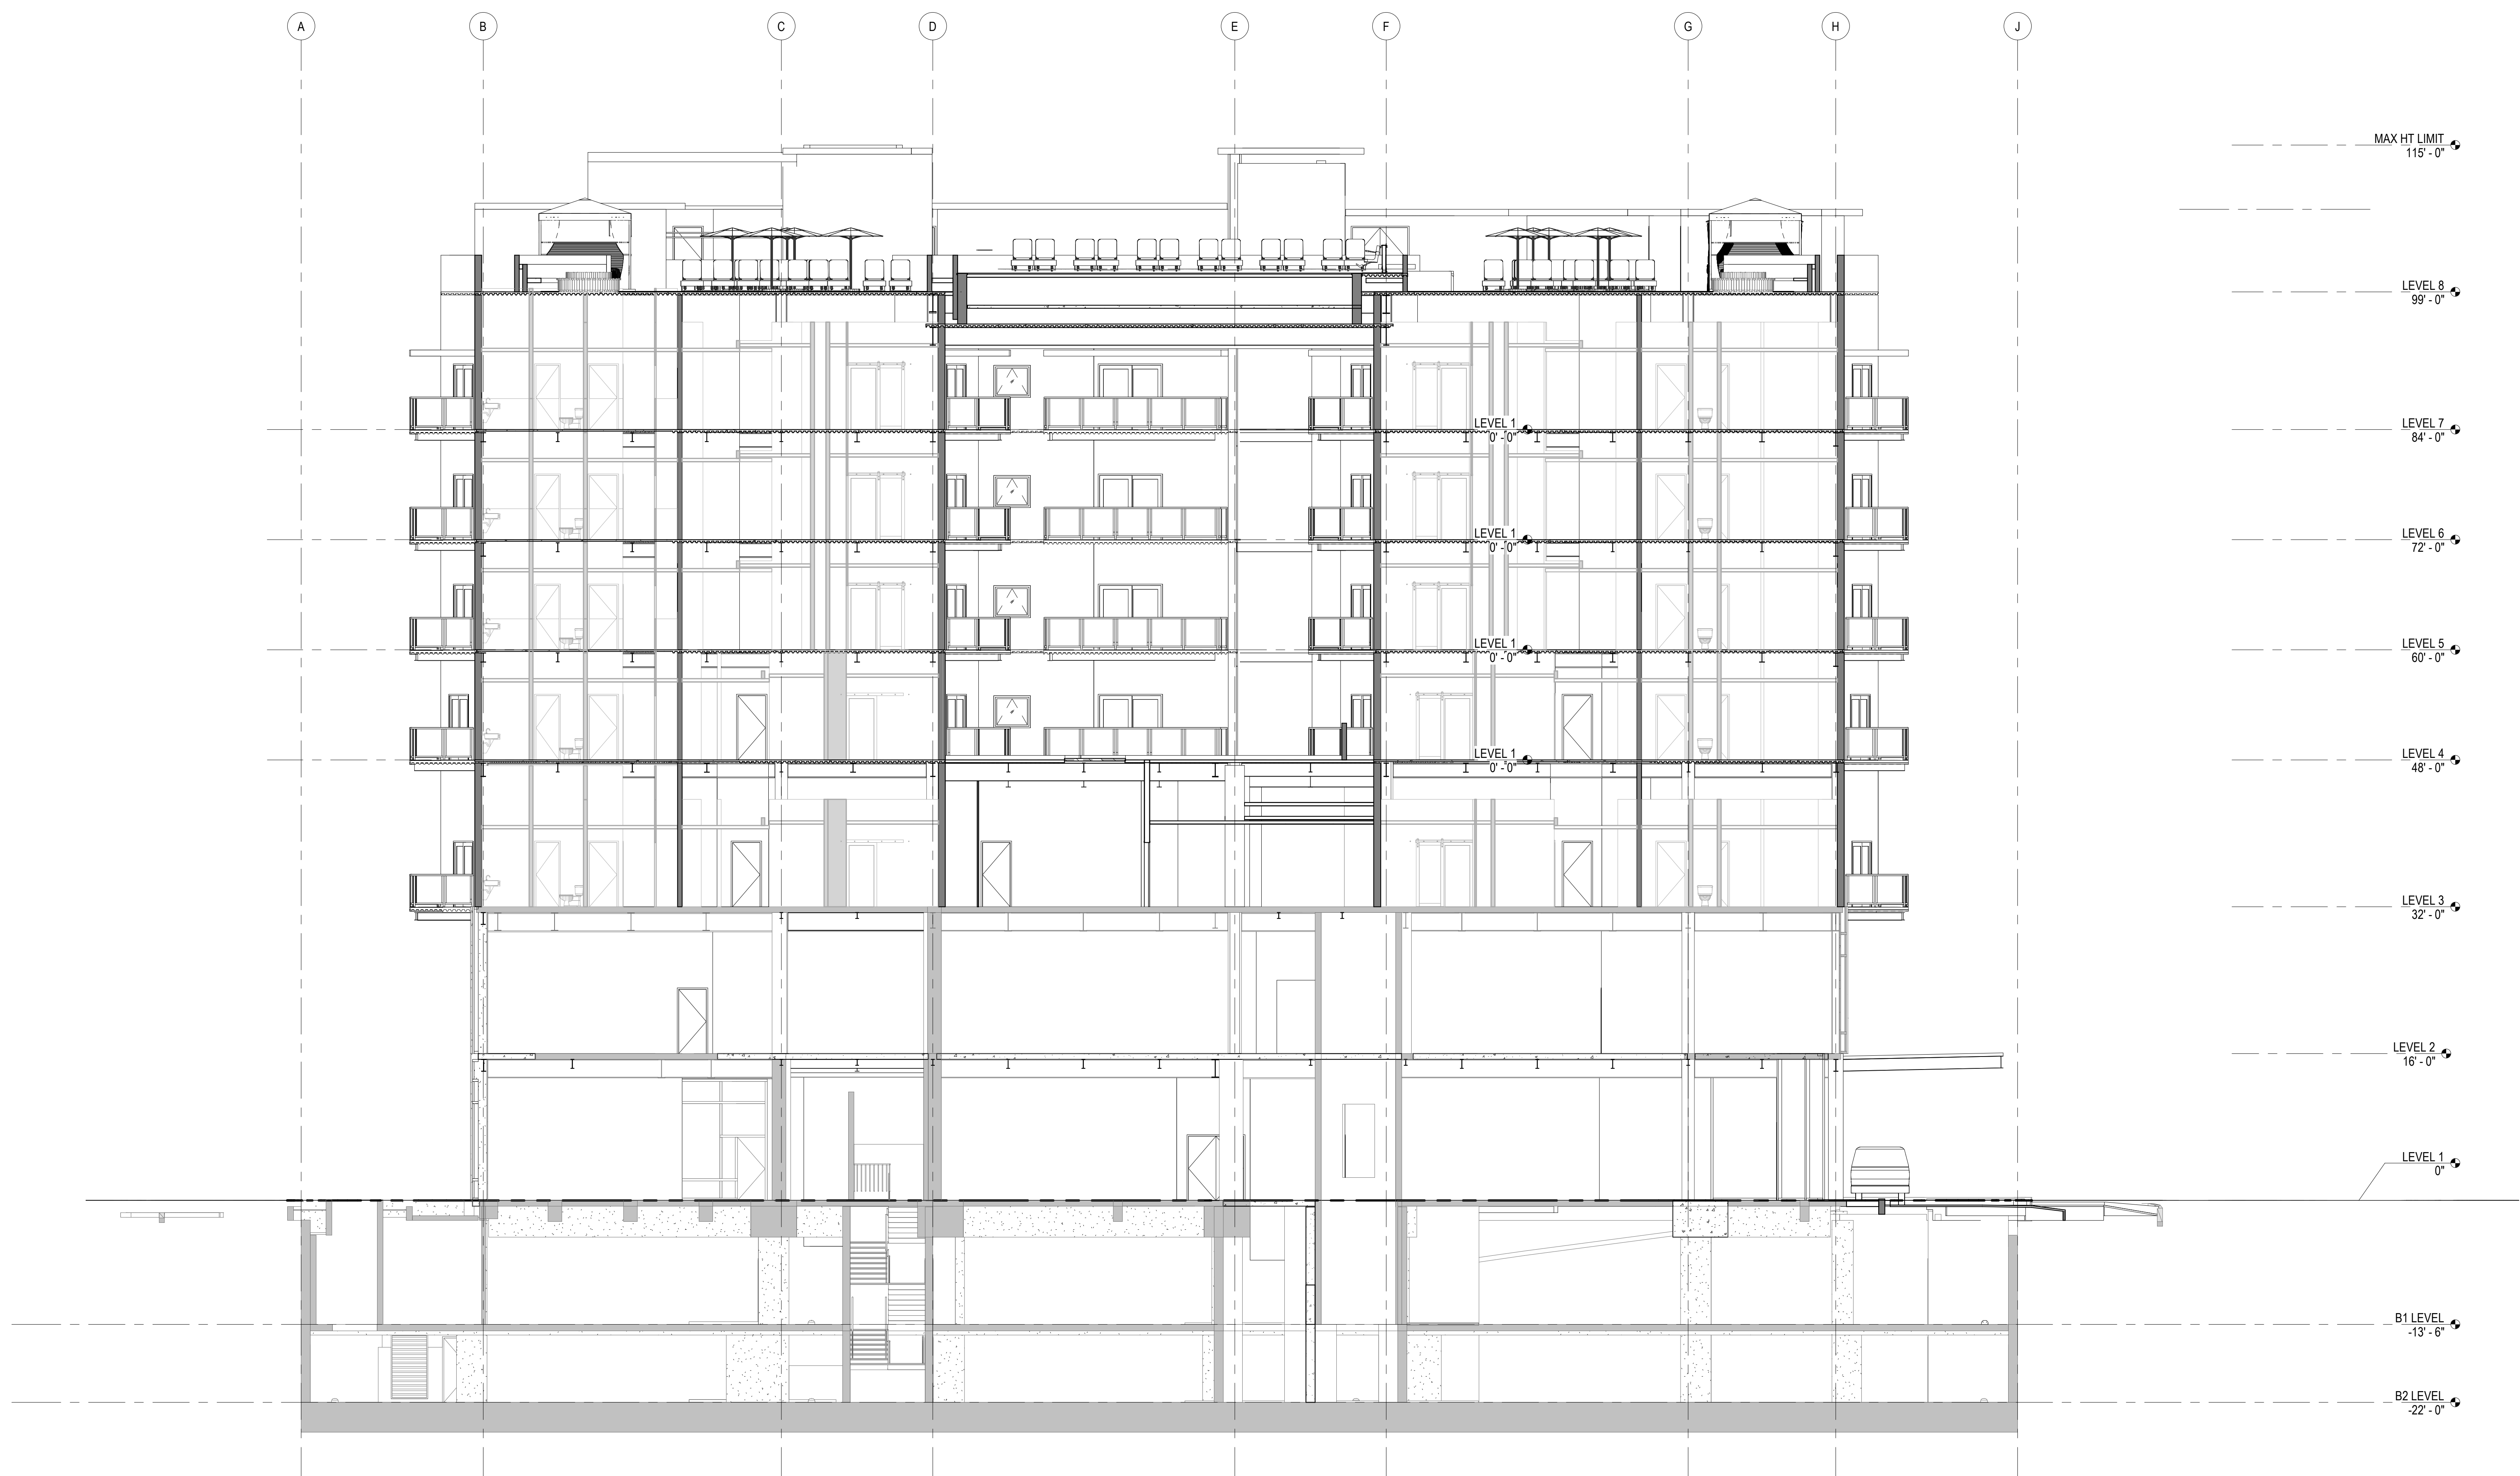

REVISIONS	
#	Date

**PROGRESS SCHEMATIC DESIGN
30% SUBMITTAL**

This work was prepared by me or under my supervision and construction of this project will be under my observation.

Supervision and Observation of this project as defined in Section 1.2 of the Hawaii Administrative Rules, Title 16, Chapter 115, Professional Engineers, Architects, Land Surveyors, and Landscape Architects.

License Expiration Date

PROJECT TITLE

SITE PLAN- LEVEL 1

FILENAME:

DRAWING TITLE

BUILDING SECTION

SCALE: 1/8" = 1'-0"

DRAWN BY: Author	CHECKED BY: Checker
---------------------	------------------------

PROJECT NO.	DRAWING NO.
-------------	-------------

SHEET ISSUE DATE:

A-305

1 BUILDING SECTION
SCALE: 1/8" = 1'-0"

Type in Central File Path Here

REVISIONS
 # Date Description

PROGRESS SCHEMATIC DESIGN
 30% SUBMITTAL

This work was prepared by me or under my supervision and construction of this project will be under my observation
 Supervision and Observation of this project as required by Section 2 of the Hawaii Administrative Rules, Title 16, Chapter 115, Professional Engineers, Architects, Land Surveyors, and Landscape Architects.

License Expiration Date

PROJECT TITLE

SITE PLAN- LEVEL 1

FILENAME:

DRAWING TITLE
 BUILDING SECTION

SCALE: 1/8" = 1'-0"

DRAWN BY:

Author

CHECKED BY:


Checker

PROJECT NO.

DRAWING NO.


SHEET ISSUE DATE:

A-306

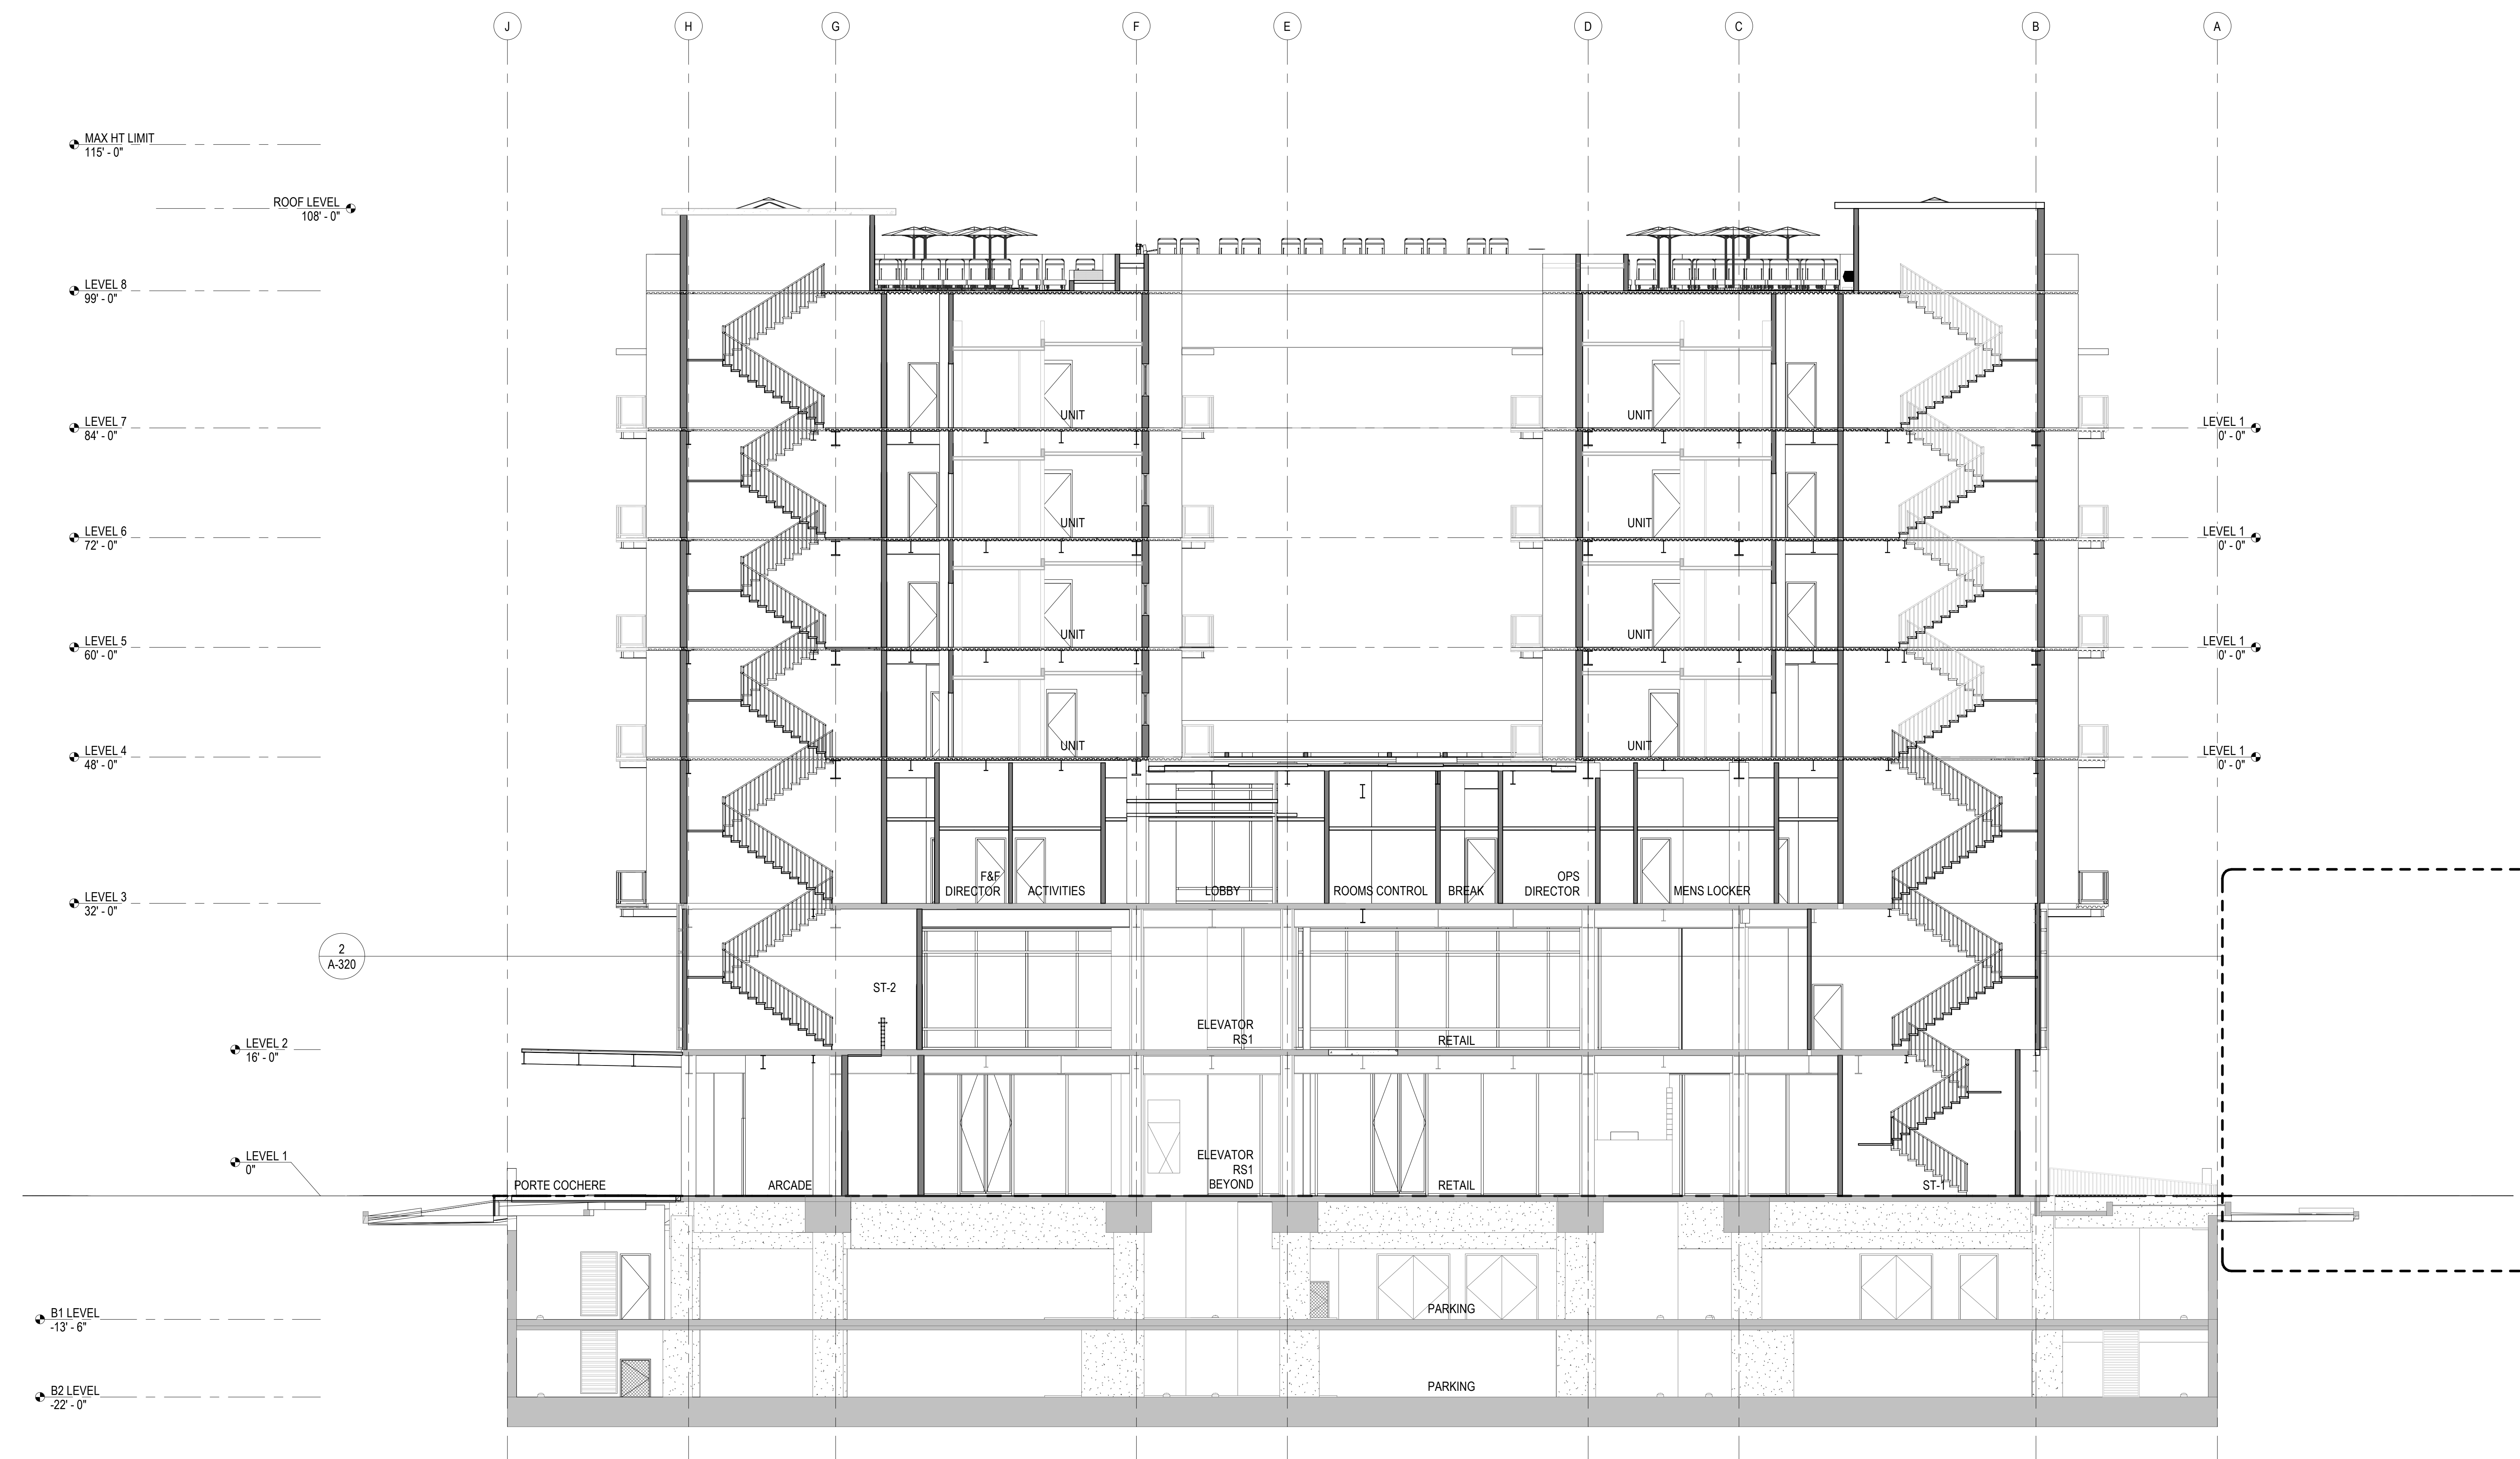

1 BUILDING SECTION
 SCALE: 1/8" = 1'-0"

Type in Central File Path Here

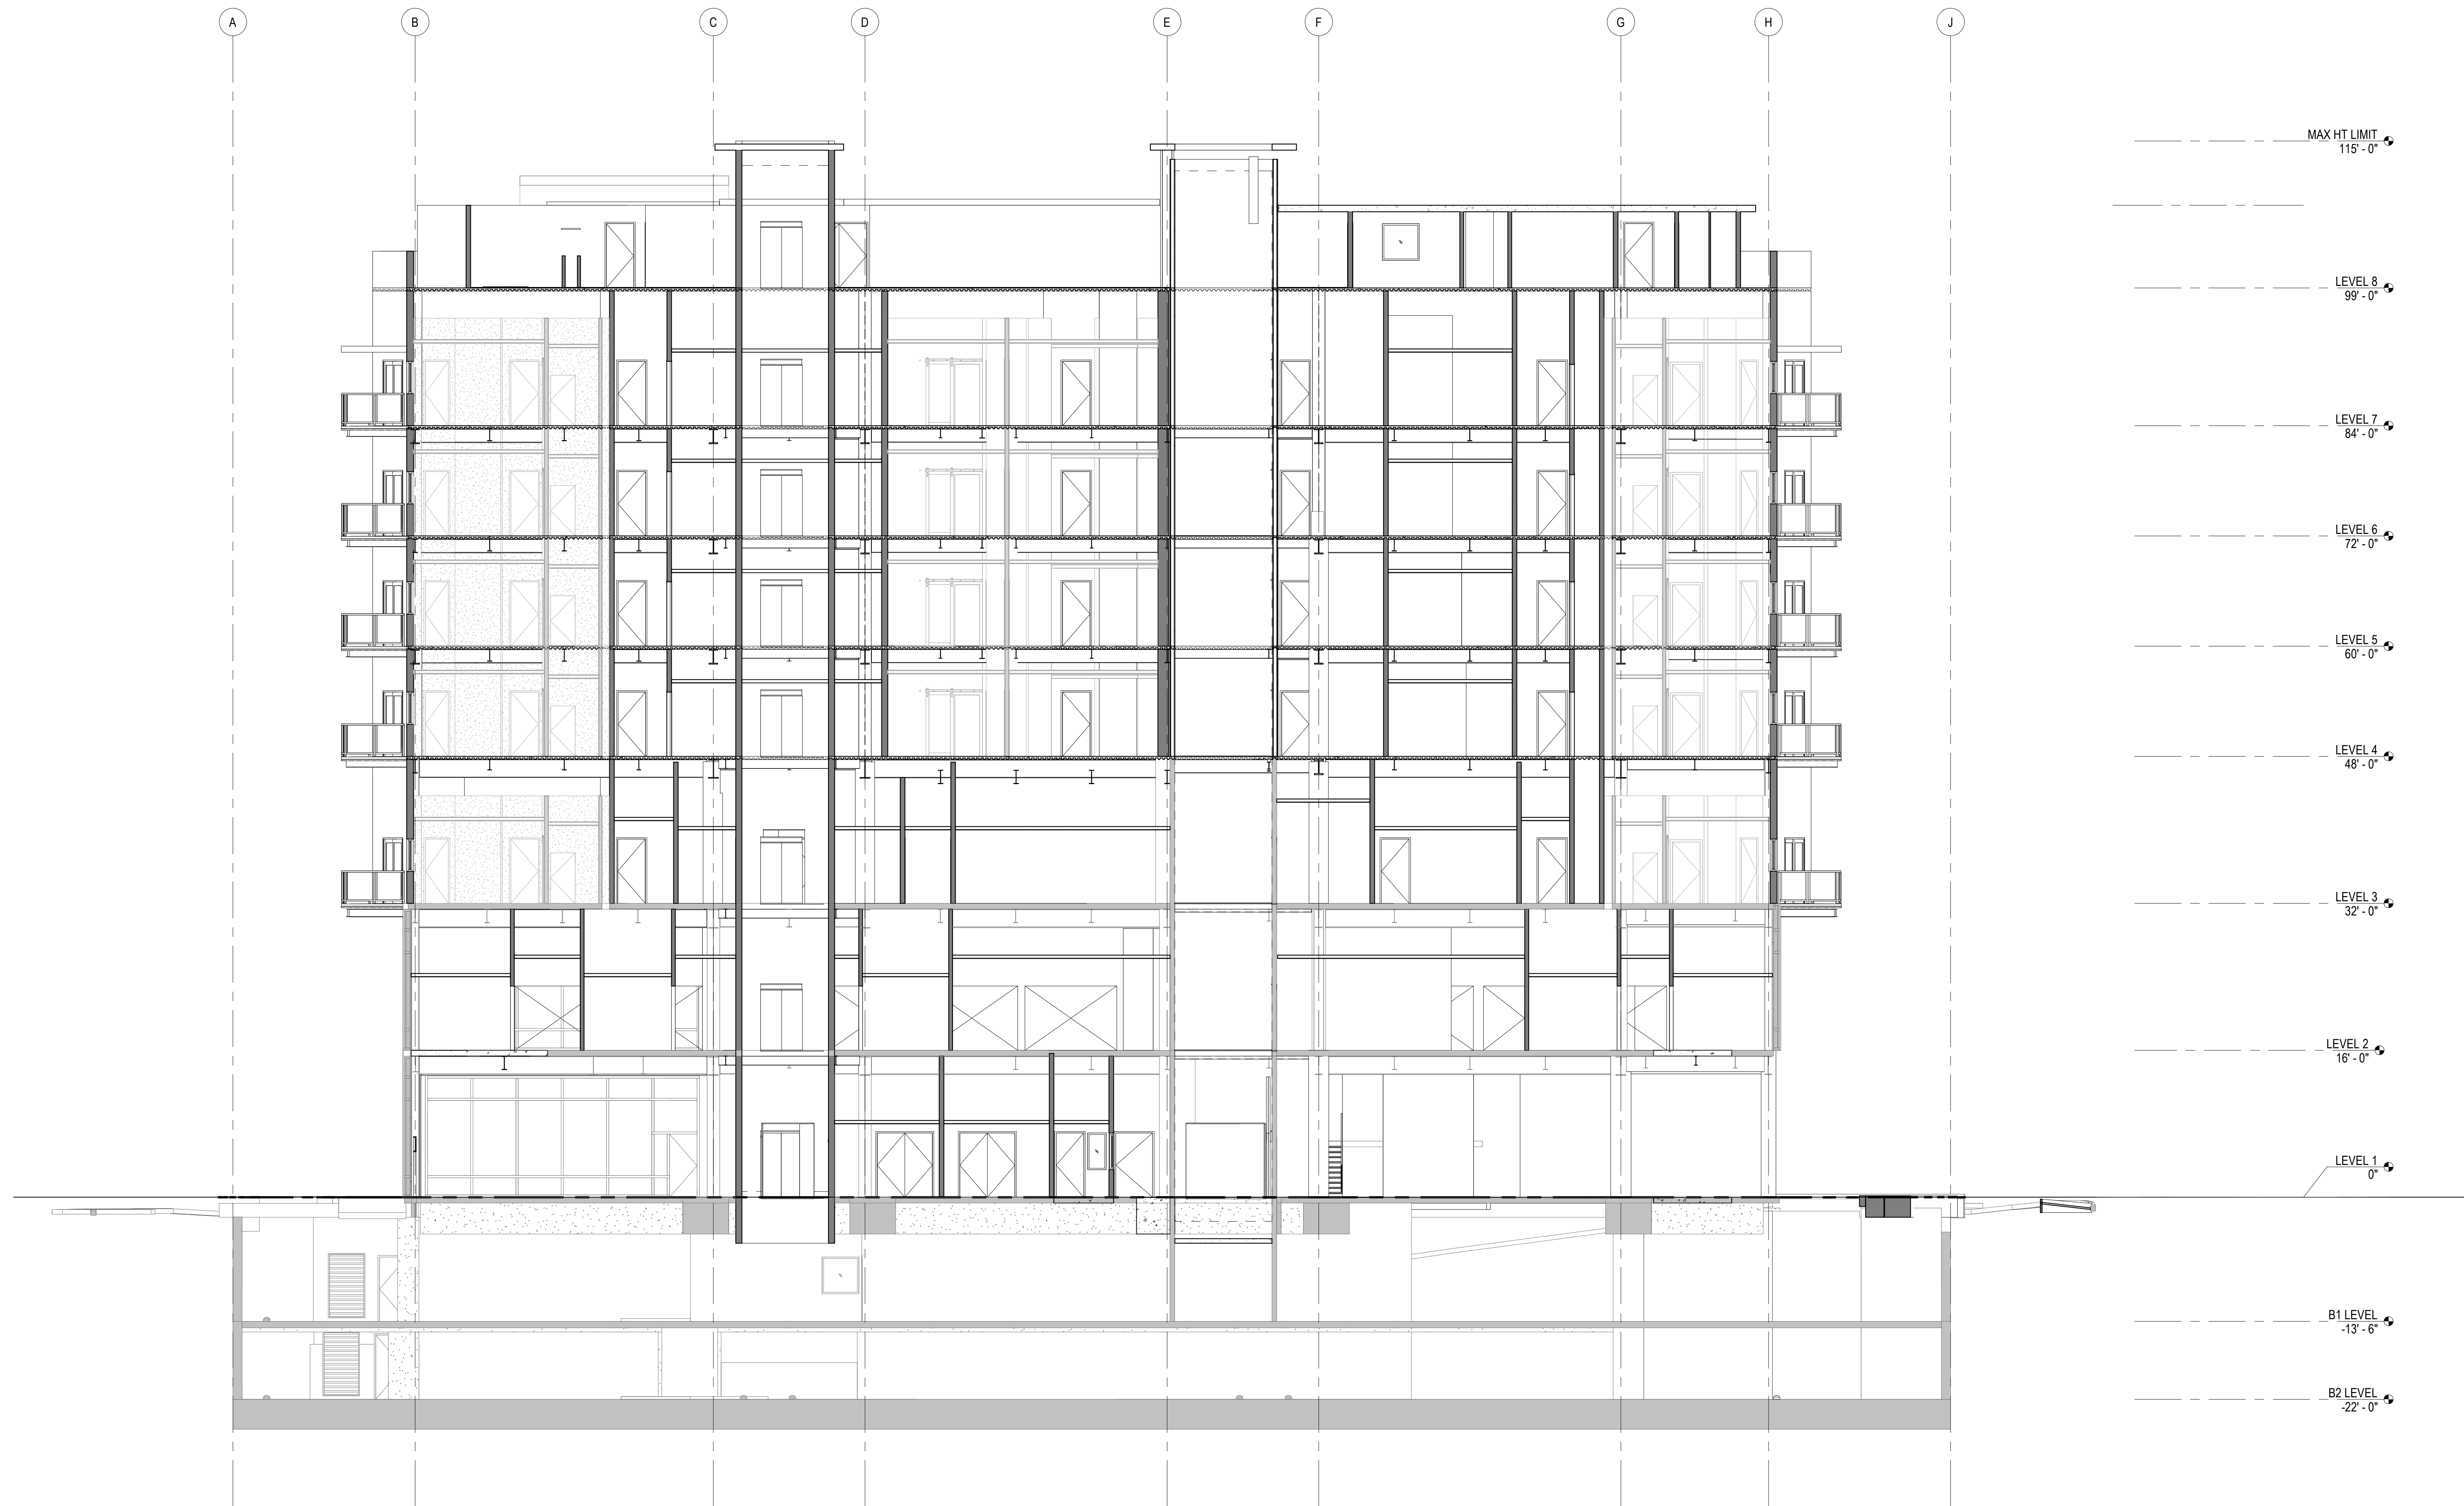

1 BUILDING SECTION
SCALE: 1/8" = 1'-0"

REVISIONS

#	Date	Description

**PROGRESS SCHEMATIC DESIGN
30% SUBMITTAL**

This work was prepared by me or under my supervision and construction of this project will be under my observation.
 Supervision and Observation of this project as defined in Section 1.2 of the Hawaii Administrative Rules, Title 16, Chapter 115, Professional Engineers, Architects, Land Surveyors, and Landscape Architects.
 License Expiration Date: _____

PROJECT TITLE
SITE PLAN- LEVEL 1

FILENAME:

DRAWING TITLE
BUILDING SECTION


SCALE: 1/8" = 1'-0"

DRAWN BY: Author	CHECKED BY: Checker
---------------------	------------------------

PROJECT NO.	DRAWING NO.
-------------	-------------

SHEET ISSUE DATE:	A-307
-------------------	--------------

Type in Central File Path Here

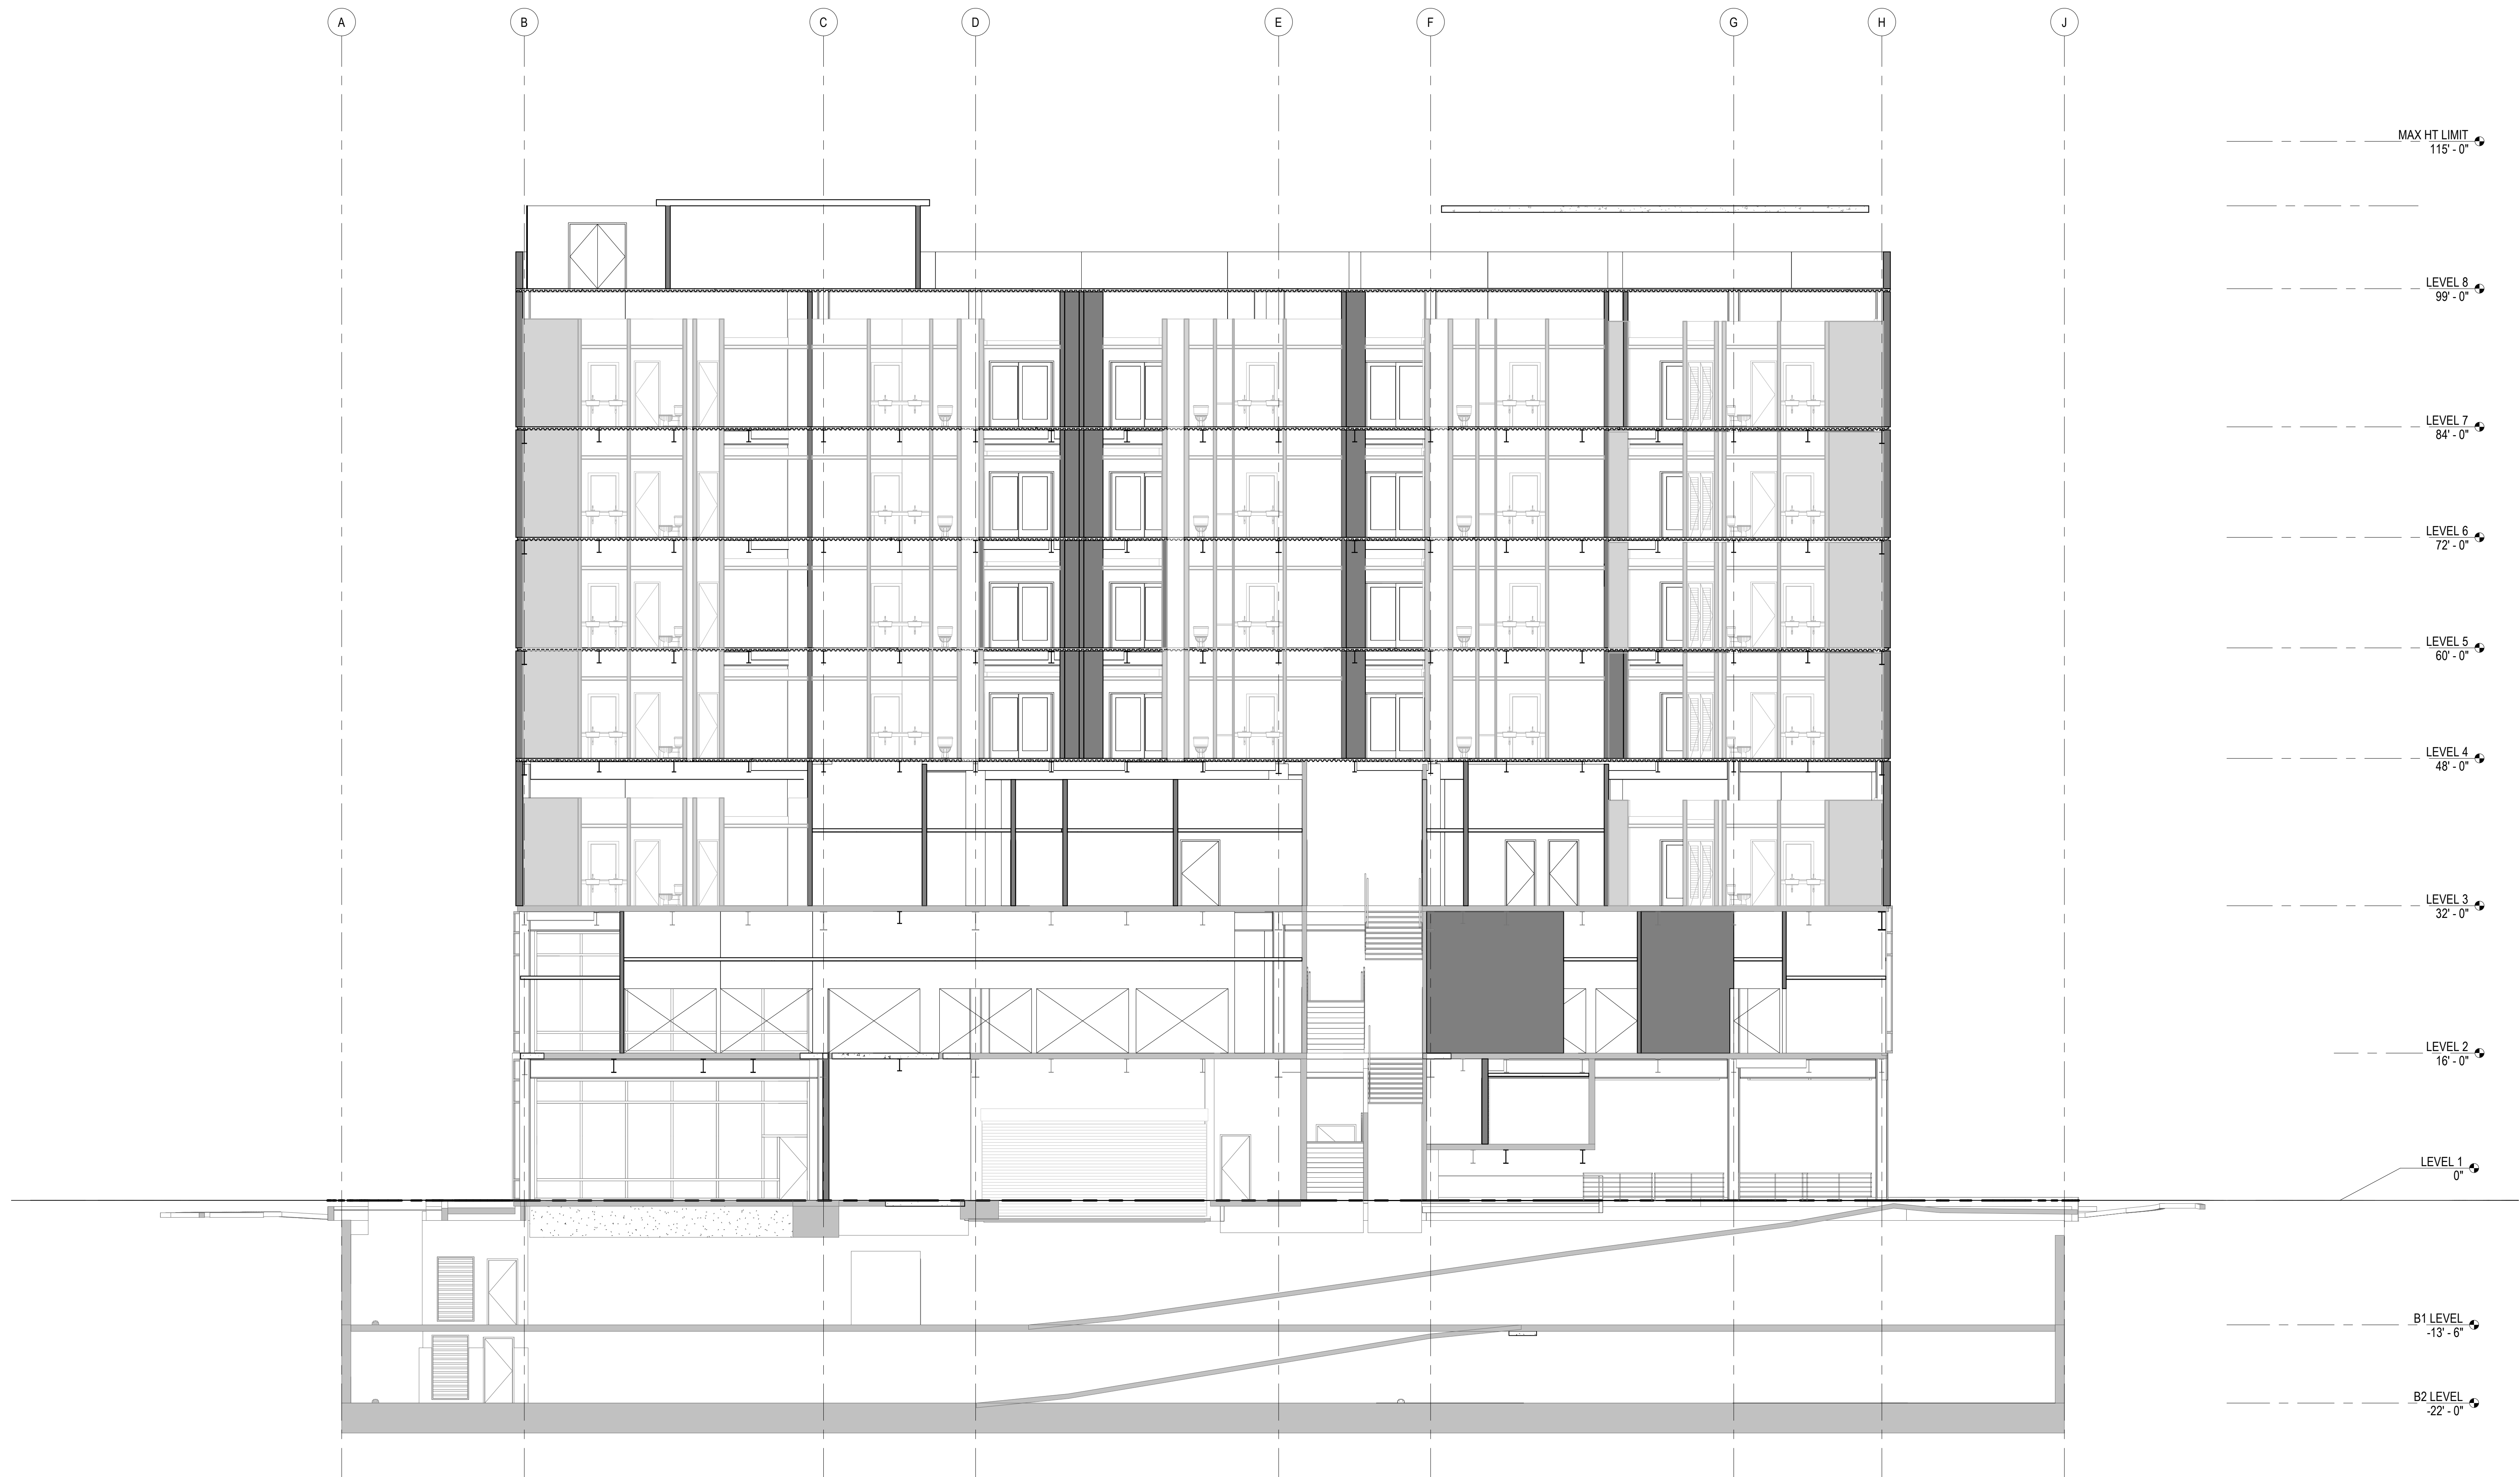

1 BUILDING SECTION
SCALE: 1/8" = 1'-0"

REVISIONS

#	Date	Description

**PROGRESS SCHEMATIC DESIGN
30% SUBMITTAL**

This work was prepared by me or under my supervision and construction of this project will be under my observation.
 Supervision and Observation of this project as defined in Section 1.2 of the Hawaii Administrative Rules, Title 16, Chapter 115, Professional Engineers, Architects, Land Surveyors, and Landscape Architects.

 License Expiration Date

PROJECT TITLE

SITE PLAN- LEVEL 1

FILENAME:

DRAWING TITLE
BUILDING SECTION

SCALE: 1/8" = 1'-0"

DRAWN BY: Author	CHECKED BY: Checker
---------------------	------------------------


PROJECT NO.	DRAWING NO.
-------------	-------------

SHEET ISSUE DATE:	A-308
-------------------	--------------

Type in Central File Path Here

Building Overlays

The following sheets are overlaid drawings of the existing structure demolition plans and the new structure plans. These sheets are provided as a reference to assist with quantity take offs as determined by the Contractor.

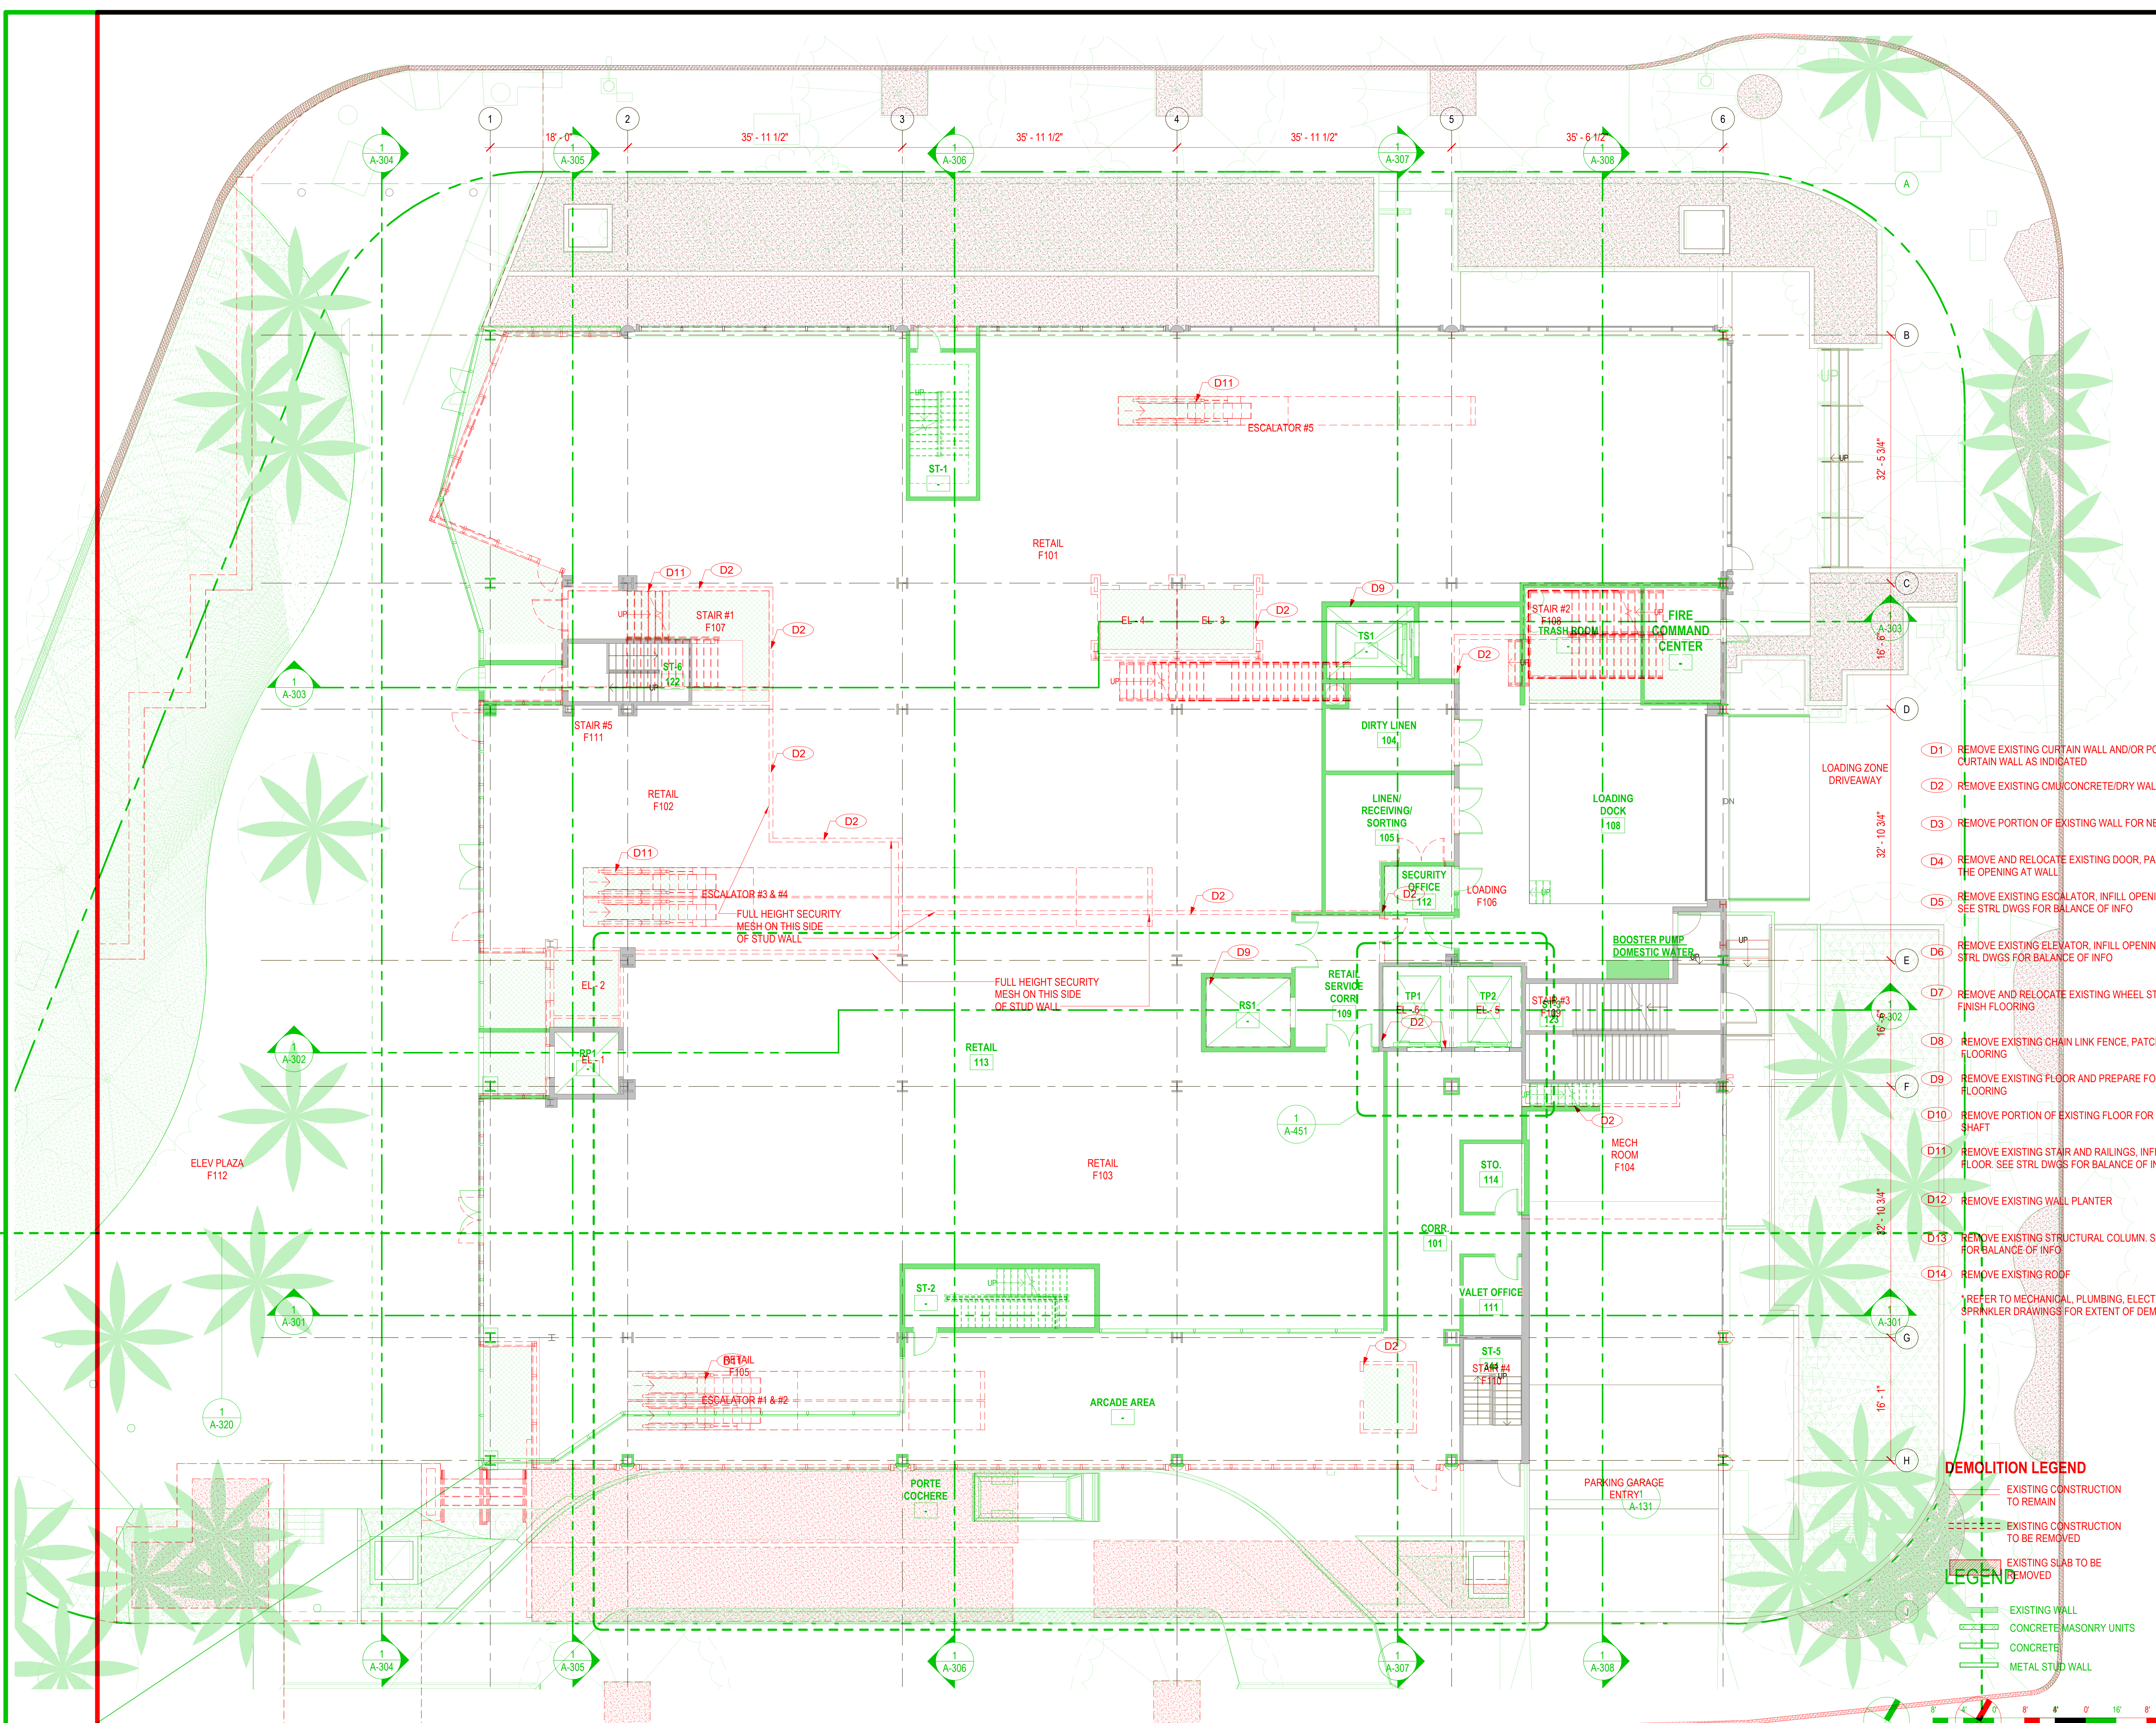

1 OVERALL LEVEL 1 FLOOR PLAN
 SCALE: 1/8" = 1'-0"
 OVERALL LEVEL 1 DEMOLITION PLAN
 SCALE: 1/8" = 1'-0"

- D1 REMOVE EXISTING CURTAIN WALL AND/OR PORTION OF CURTAIN WALL AS INDICATED
 - D2 REMOVE EXISTING CMU/CONCRETE/DRY WALL
 - D3 REMOVE PORTION OF EXISTING WALL FOR NEW DOOR
 - D4 REMOVE AND RELOCATE EXISTING DOOR, PATCH AND FINISH THE OPENING AT WALL
 - D5 REMOVE EXISTING ESCALATOR, INFILL OPENING IN FLOOR. SEE STRL DWGS FOR BALANCE OF INFO
 - D6 REMOVE EXISTING ELEVATOR, INFILL OPENING IN FLOOR. SEE STRL DWGS FOR BALANCE OF INFO
 - D7 REMOVE AND RELOCATE EXISTING WHEEL STOP, PATCH AND FINISH FLOORING
 - D8 REMOVE EXISTING CHAIN LINK FENCE, PATCH AND FINISH FLOORING
 - D9 REMOVE EXISTING FLOOR AND PREPARE FOR NEW FLOORING
 - D10 REMOVE PORTION OF EXISTING FLOOR FOR NEW MECH SHAFT
 - D11 REMOVE EXISTING STAIR AND RAILINGS, INFILL FLOOR. SEE STRL DWGS FOR BALANCE OF INFO
 - D12 REMOVE EXISTING WALL PLANTER
 - D13 REMOVE EXISTING STRUCTURAL COLUMN. SEE STRL DWGS FOR BALANCE OF INFO
 - D14 REMOVE EXISTING ROOF
- REFER TO MECHANICAL, PLUMBING, ELECTRICAL, SPRINKLER DRAWINGS FOR EXTENT OF DEMOLITION WORK.

DEMOLITION LEGEND

- - - - - EXISTING CONSTRUCTION TO REMAIN
- - - - - EXISTING CONSTRUCTION TO BE REMOVED
- - - - - EXISTING SLAB TO BE REMOVED
- - - - - EXISTING WALL
- - - - - CONCRETE MASONRY UNITS
- - - - - CONCRETE
- - - - - METAL STUD WALL

REVISIONS		REVISIONS	
#	Date	Description	Description

<p>PROGRESS SCHEDULE SUBMITTAL 30% SUBMITTAL</p>	<p>30% SUBMITTAL DEMO PERMIT</p>
---	---

<p>FINISH was prepared by me or under my supervision and construction of this project will be under my observation</p>	<p>This work was prepared by me or under my supervision and construction of this project will be under my observation</p>
--	---

<p>PROJECT TITLE</p>	<p>PROJECT TITLE</p>
----------------------	----------------------


<p>FILENAME:</p>	<p>FILENAME:</p>
------------------	------------------

<p>DRAWING TITLE</p>	<p>DRAWING TITLE</p>
----------------------	----------------------

<p>SCALE: 1/8" = 1'-0"</p>	<p>SCALE: As indicated</p>
----------------------------	----------------------------

SITE PLAN - LESSEE PLAN - LEVEL 1

Type in Central File Path Here

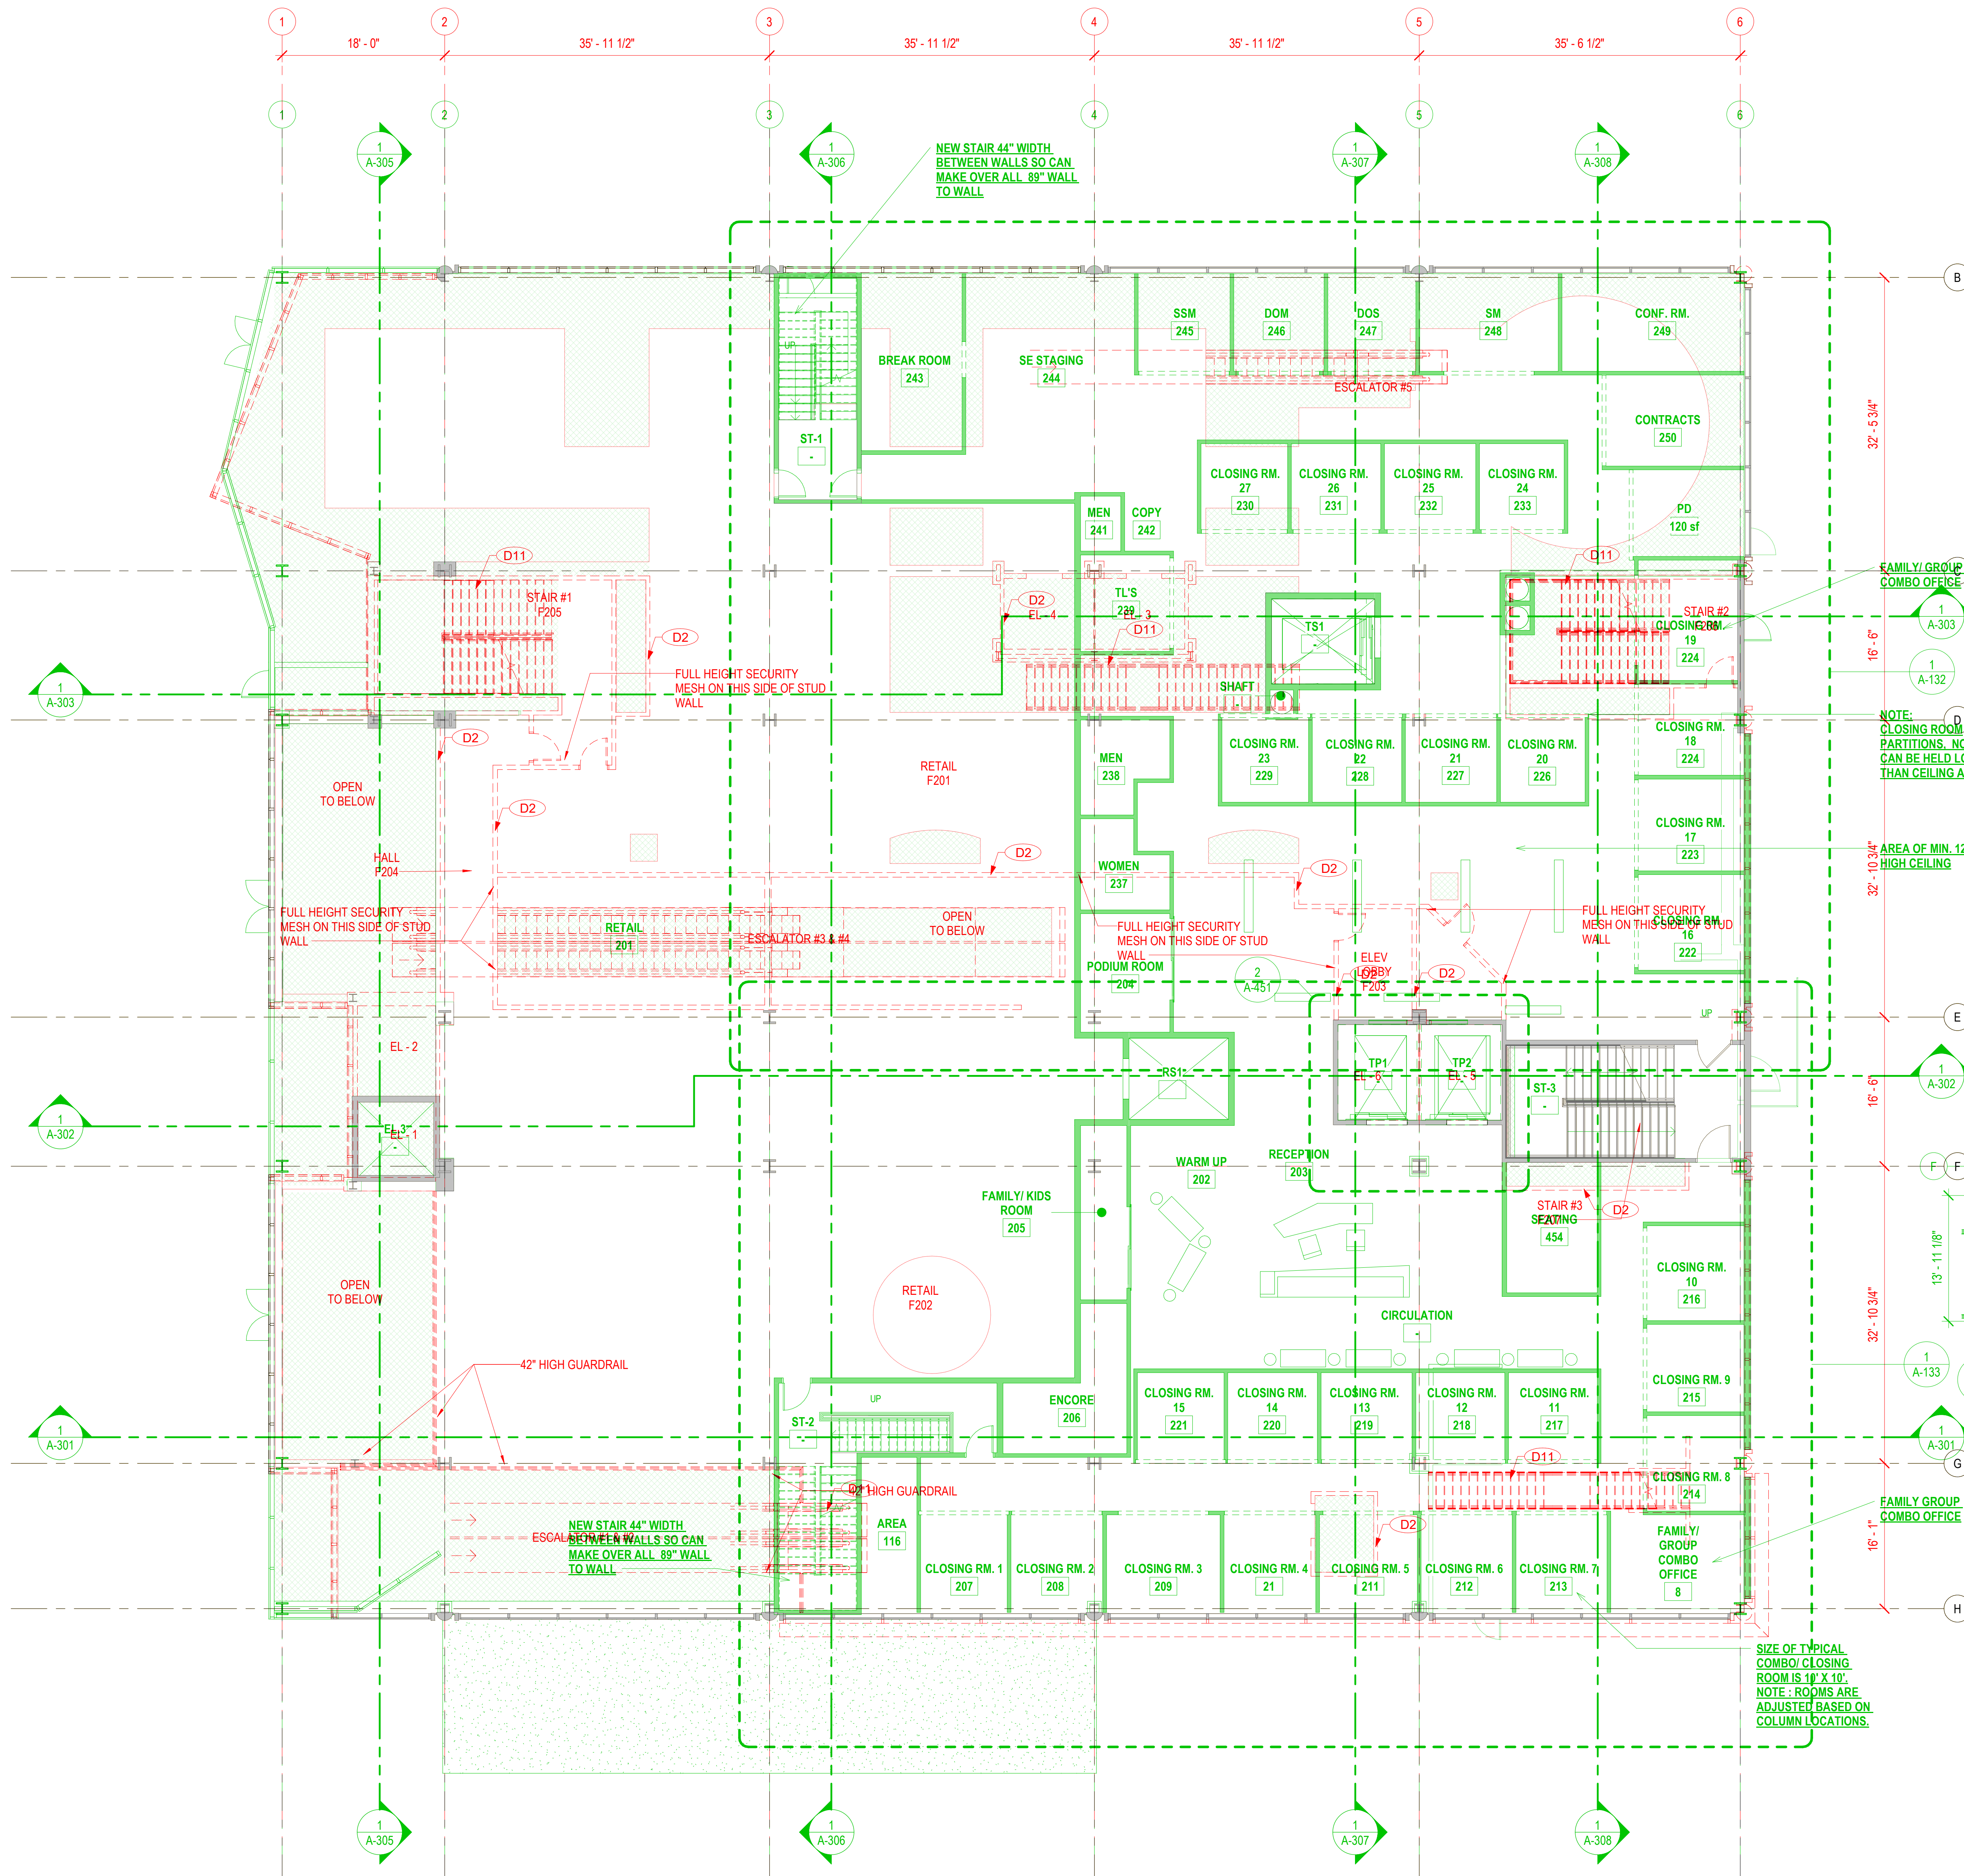

DEMOLITION LEGEND

- EXISTING CONSTRUCTION TO REMAIN
- EXISTING CONSTRUCTION TO BE REMOVED

LEGEND

- EXISTING WALL
- CONCRETE MASONRY UNITS
- CONCRETE
- METAL STUD WALL

REVISIONS

#	Date	Description	Description
1			
2			
PROGRESS SCHEDULE SUBMITTAL DEMO PERMIT

FINISH was prepared by me or under my supervision and construction of this project will be under my observation.

ELEVATION and Observation of this project is as defined in Section 1.2 of the Hawaii Administrative Rules, Title 16, Chapter 115, Professional Engineers, Architects, Land Surveyors and Landscape Architects.

PROJECT TITLE PROJECT TITLE

SITE PLAN-LEVEL 1

DRAWING TITLE DRAWING TITLE

OVERALL LEVEL 1 FLOOR PLAN OVERALL LEVEL 2 DEMOLITION PLAN


SCALE: 1/8" = 1'-0" SCALE: As indicated

DRAWN BY: Author DRAWN/CHECKED BY: AutoChecker CHECKED BY: Checker

1 OVERALL LEVEL 2 DEMOLITION PLAN
SCALE: 1/8" = 1'-0"


Scale bar: 0' 4' 8' 12' 16' 20'

North arrow pointing up.

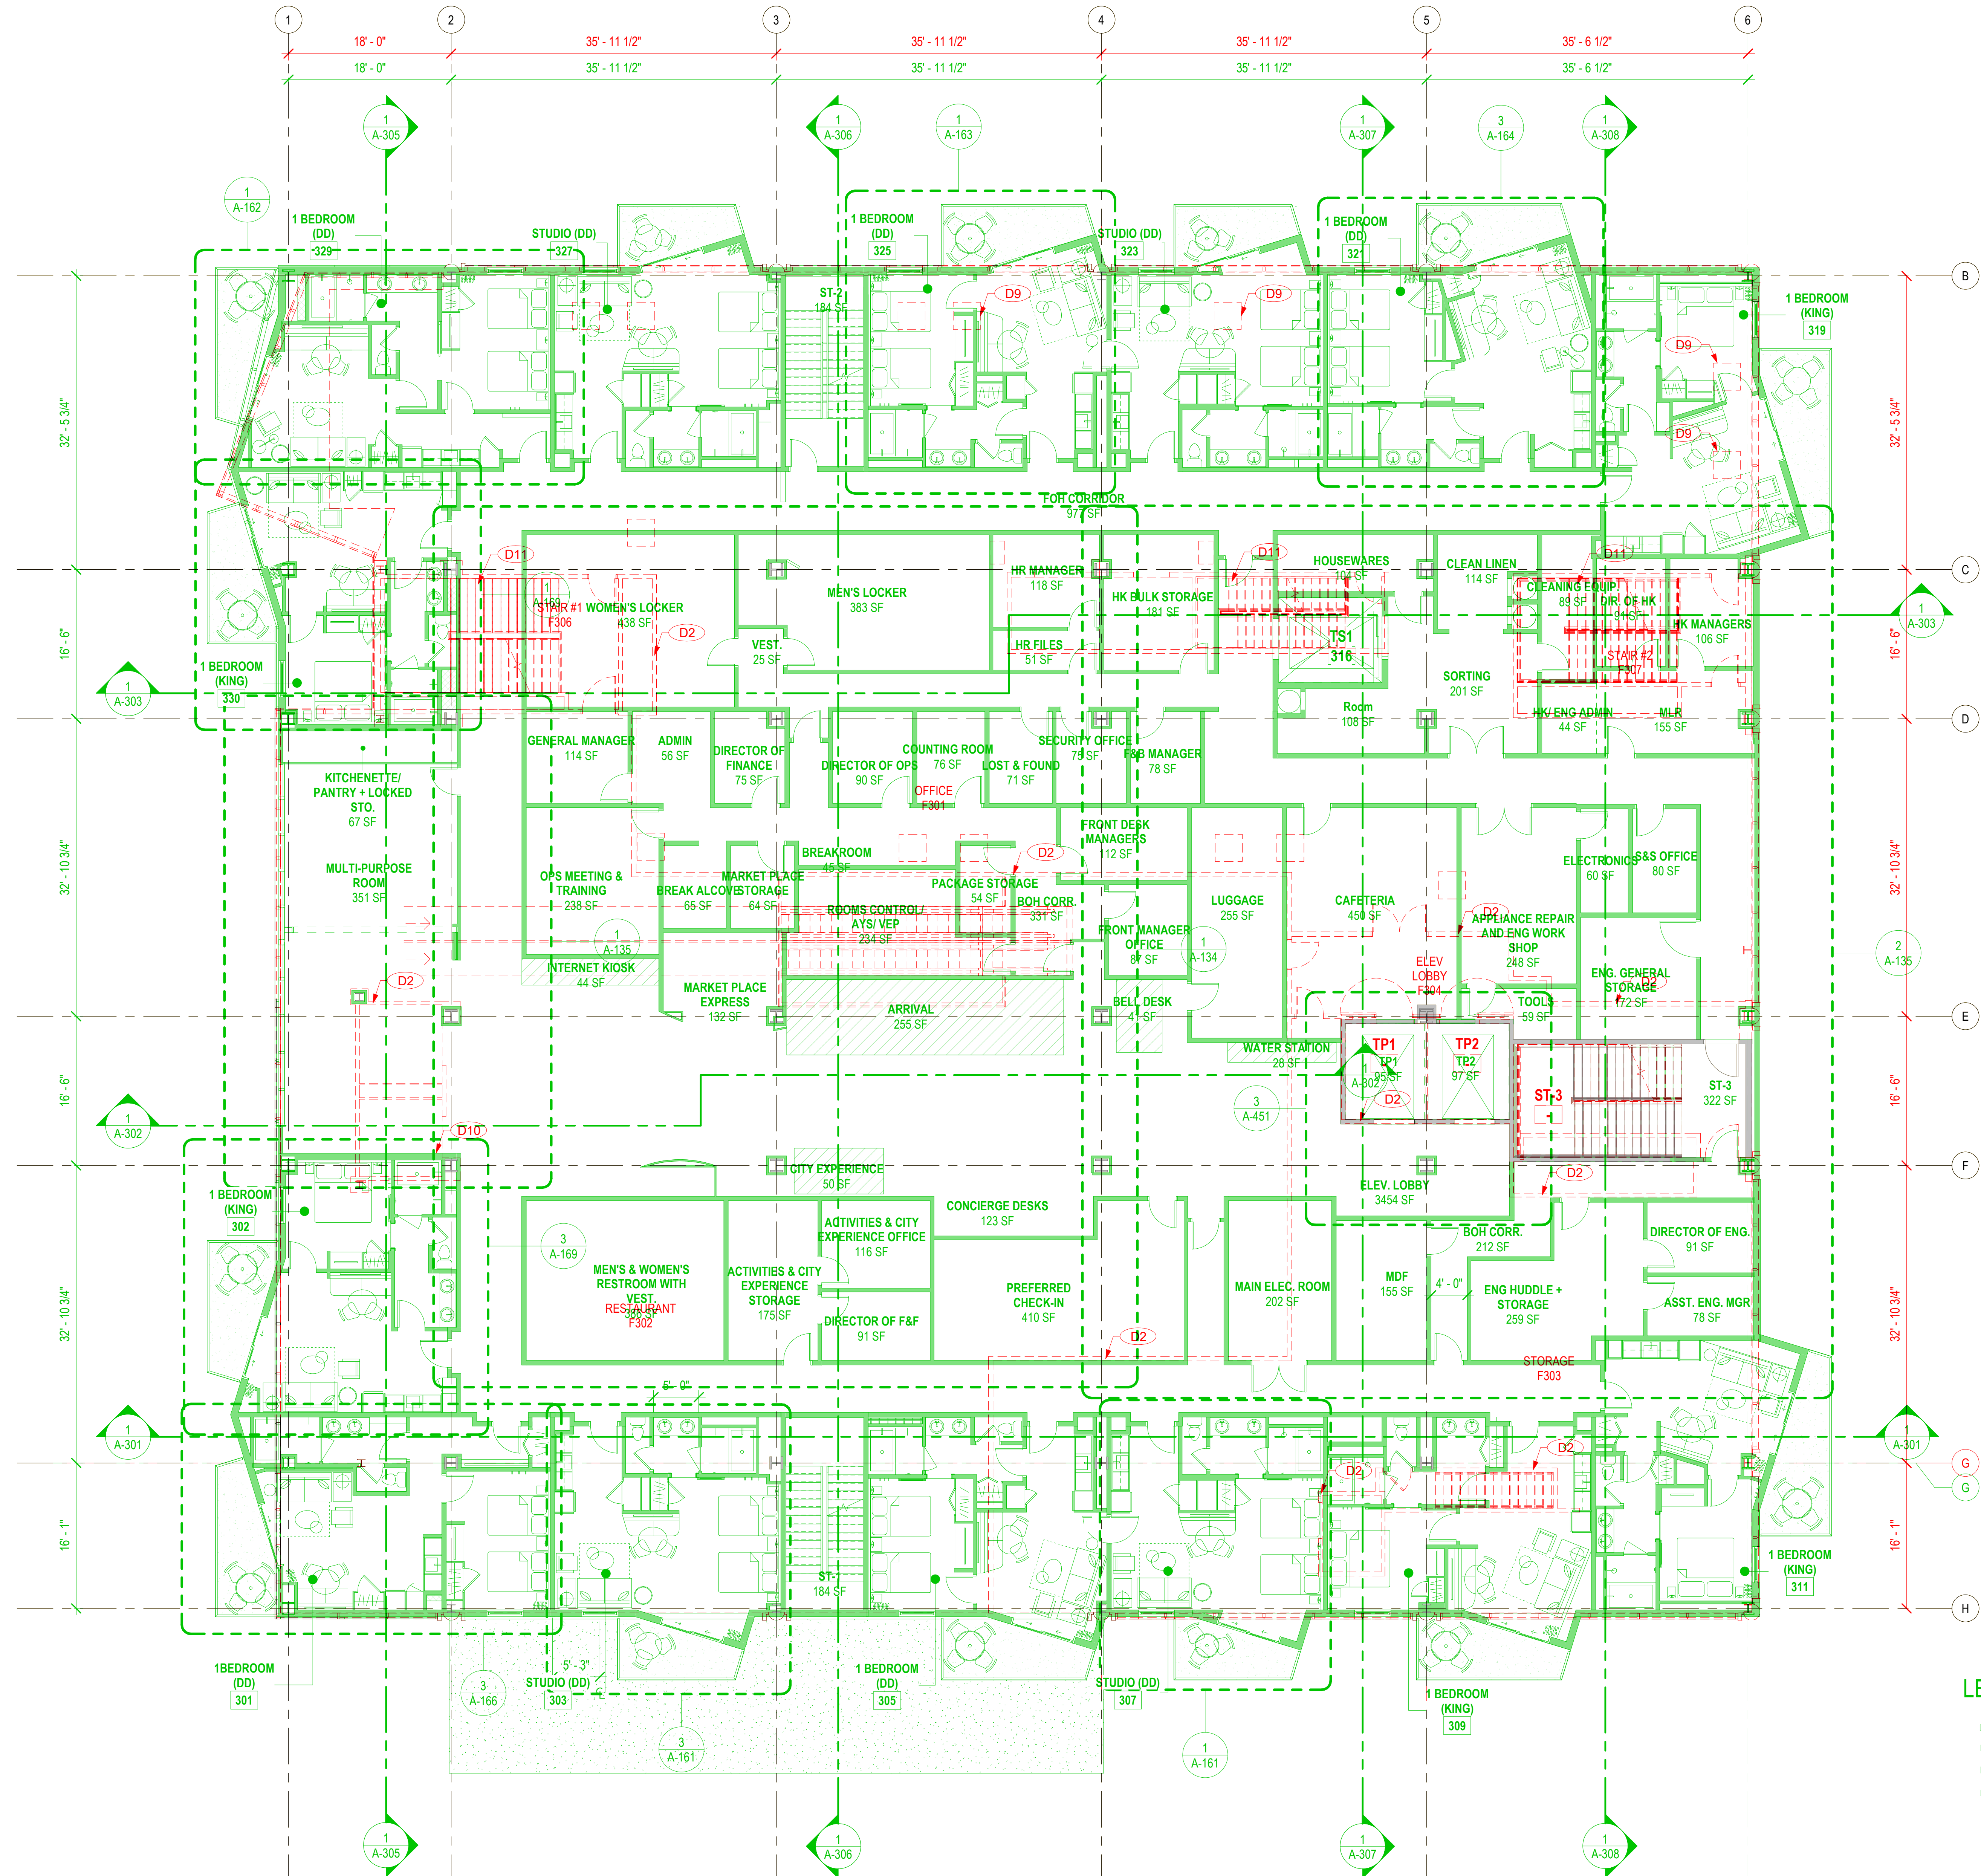

- (D1) REMOVE EXISTING CURTAIN WALL AND/OR PORTION OF CURTAIN WALL AS INDICATED
 - (D2) REMOVE EXISTING CMU/CONCRETE/DRY WALL
 - (D3) REMOVE PORTION OF EXISTING WALL FOR NEW DOOR
 - (D4) REMOVE AND RELOCATE EXISTING DOOR, PATCH AND FINISH THE OPENING AT WALL
 - (D5) REMOVE EXISTING ESCALATOR, INFILL OPENING IN FLOOR. SEE STRL DWGS FOR BALANCE OF INFO
 - (D6) REMOVE EXISTING ELEVATOR, INFILL OPENING IN FLOOR. SEE STRL DWGS FOR BALANCE OF INFO
 - (D7) REMOVE AND RELOCATE EXISTING WHEEL STOP, PATCH AND FINISH FLOORING
 - (D8) REMOVE EXISTING CHAIN LINK FENCE, PATCH AND FINISH FLOORING
 - (D9) REMOVE EXISTING FLOOR AND PREPARE FOR NEW FLOORING
 - (D10) REMOVE PORTION OF EXISTING FLOOR FOR NEW ELEVATOR AND OBSERVATION OF THIS PROJECT AS DEFINED IN SECTION 1.2 OF THE HAWAII ADMINISTRATIVE RULES, TITLE 15, CHAPTER 15, PROFESSIONAL ENGINEERS, ARCHITECTS, LAND SURVEYORS AND LANDSCAPE ARCHITECTS
 - (D11) REMOVE EXISTING STAIR AND RAILINGS, INFILL FLOOR. SEE STRL DWGS FOR BALANCE OF INFO
 - (D12) REMOVE EXISTING WALL PLANTER
 - (D13) REMOVE EXISTING STRUCTURAL COLUMN. SEE STRL DWGS FOR BALANCE OF INFO
 - (D14) REMOVE EXISTING ROOF
- * REFER TO MECHANICAL, PLUMBING, ELECTRICAL AND FIRE SPRINKLER DRAWINGS FOR EXTENT OF DEMOLITION WORK.

- DEMOLITION LEGEND**
- - - EXISTING CONSTRUCTION TO REMAIN
 - EXISTING CONSTRUCTION TO BE REMOVED
 - EXISTING CONSTRUCTION TO BE REMOVED
- LEGEND**
- EXISTING CONSTRUCTION TO BE REMOVED
 - EXISTING CONSTRUCTION TO BE REMOVED
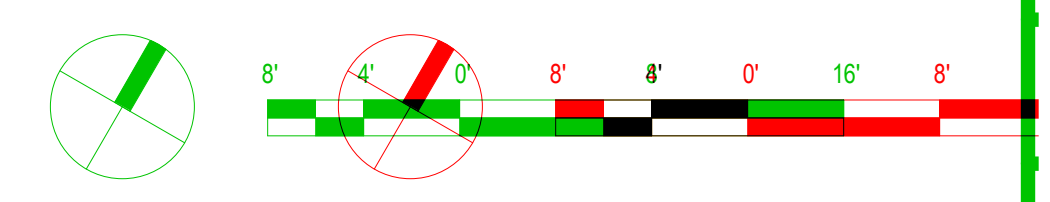

11 OVERALL LEVEL 3 DEMOLITION PLAN
SCALE: 1/8" = 1'-0"

REVISIONS		REVISIONS	
Date	Description	Date	Description

PROJECT TITLE		PROJECT TITLE	
DRAWING TITLE		DRAWING TITLE	
FILENAME:	FILENAME:	FILENAME:	FILENAME:
SCALE: 1/8" = 1'-0"	SCALE: As indicated	SCALE: 1/8" = 1'-0"	SCALE: As indicated


30% SUBMITTAL DEMO PERMIT

SITE PLAN - LEVEL 1

OVERALL LEVEL 3 DEMOLITION PLAN

Type in Central File Path Here

Type in Central File Path Here

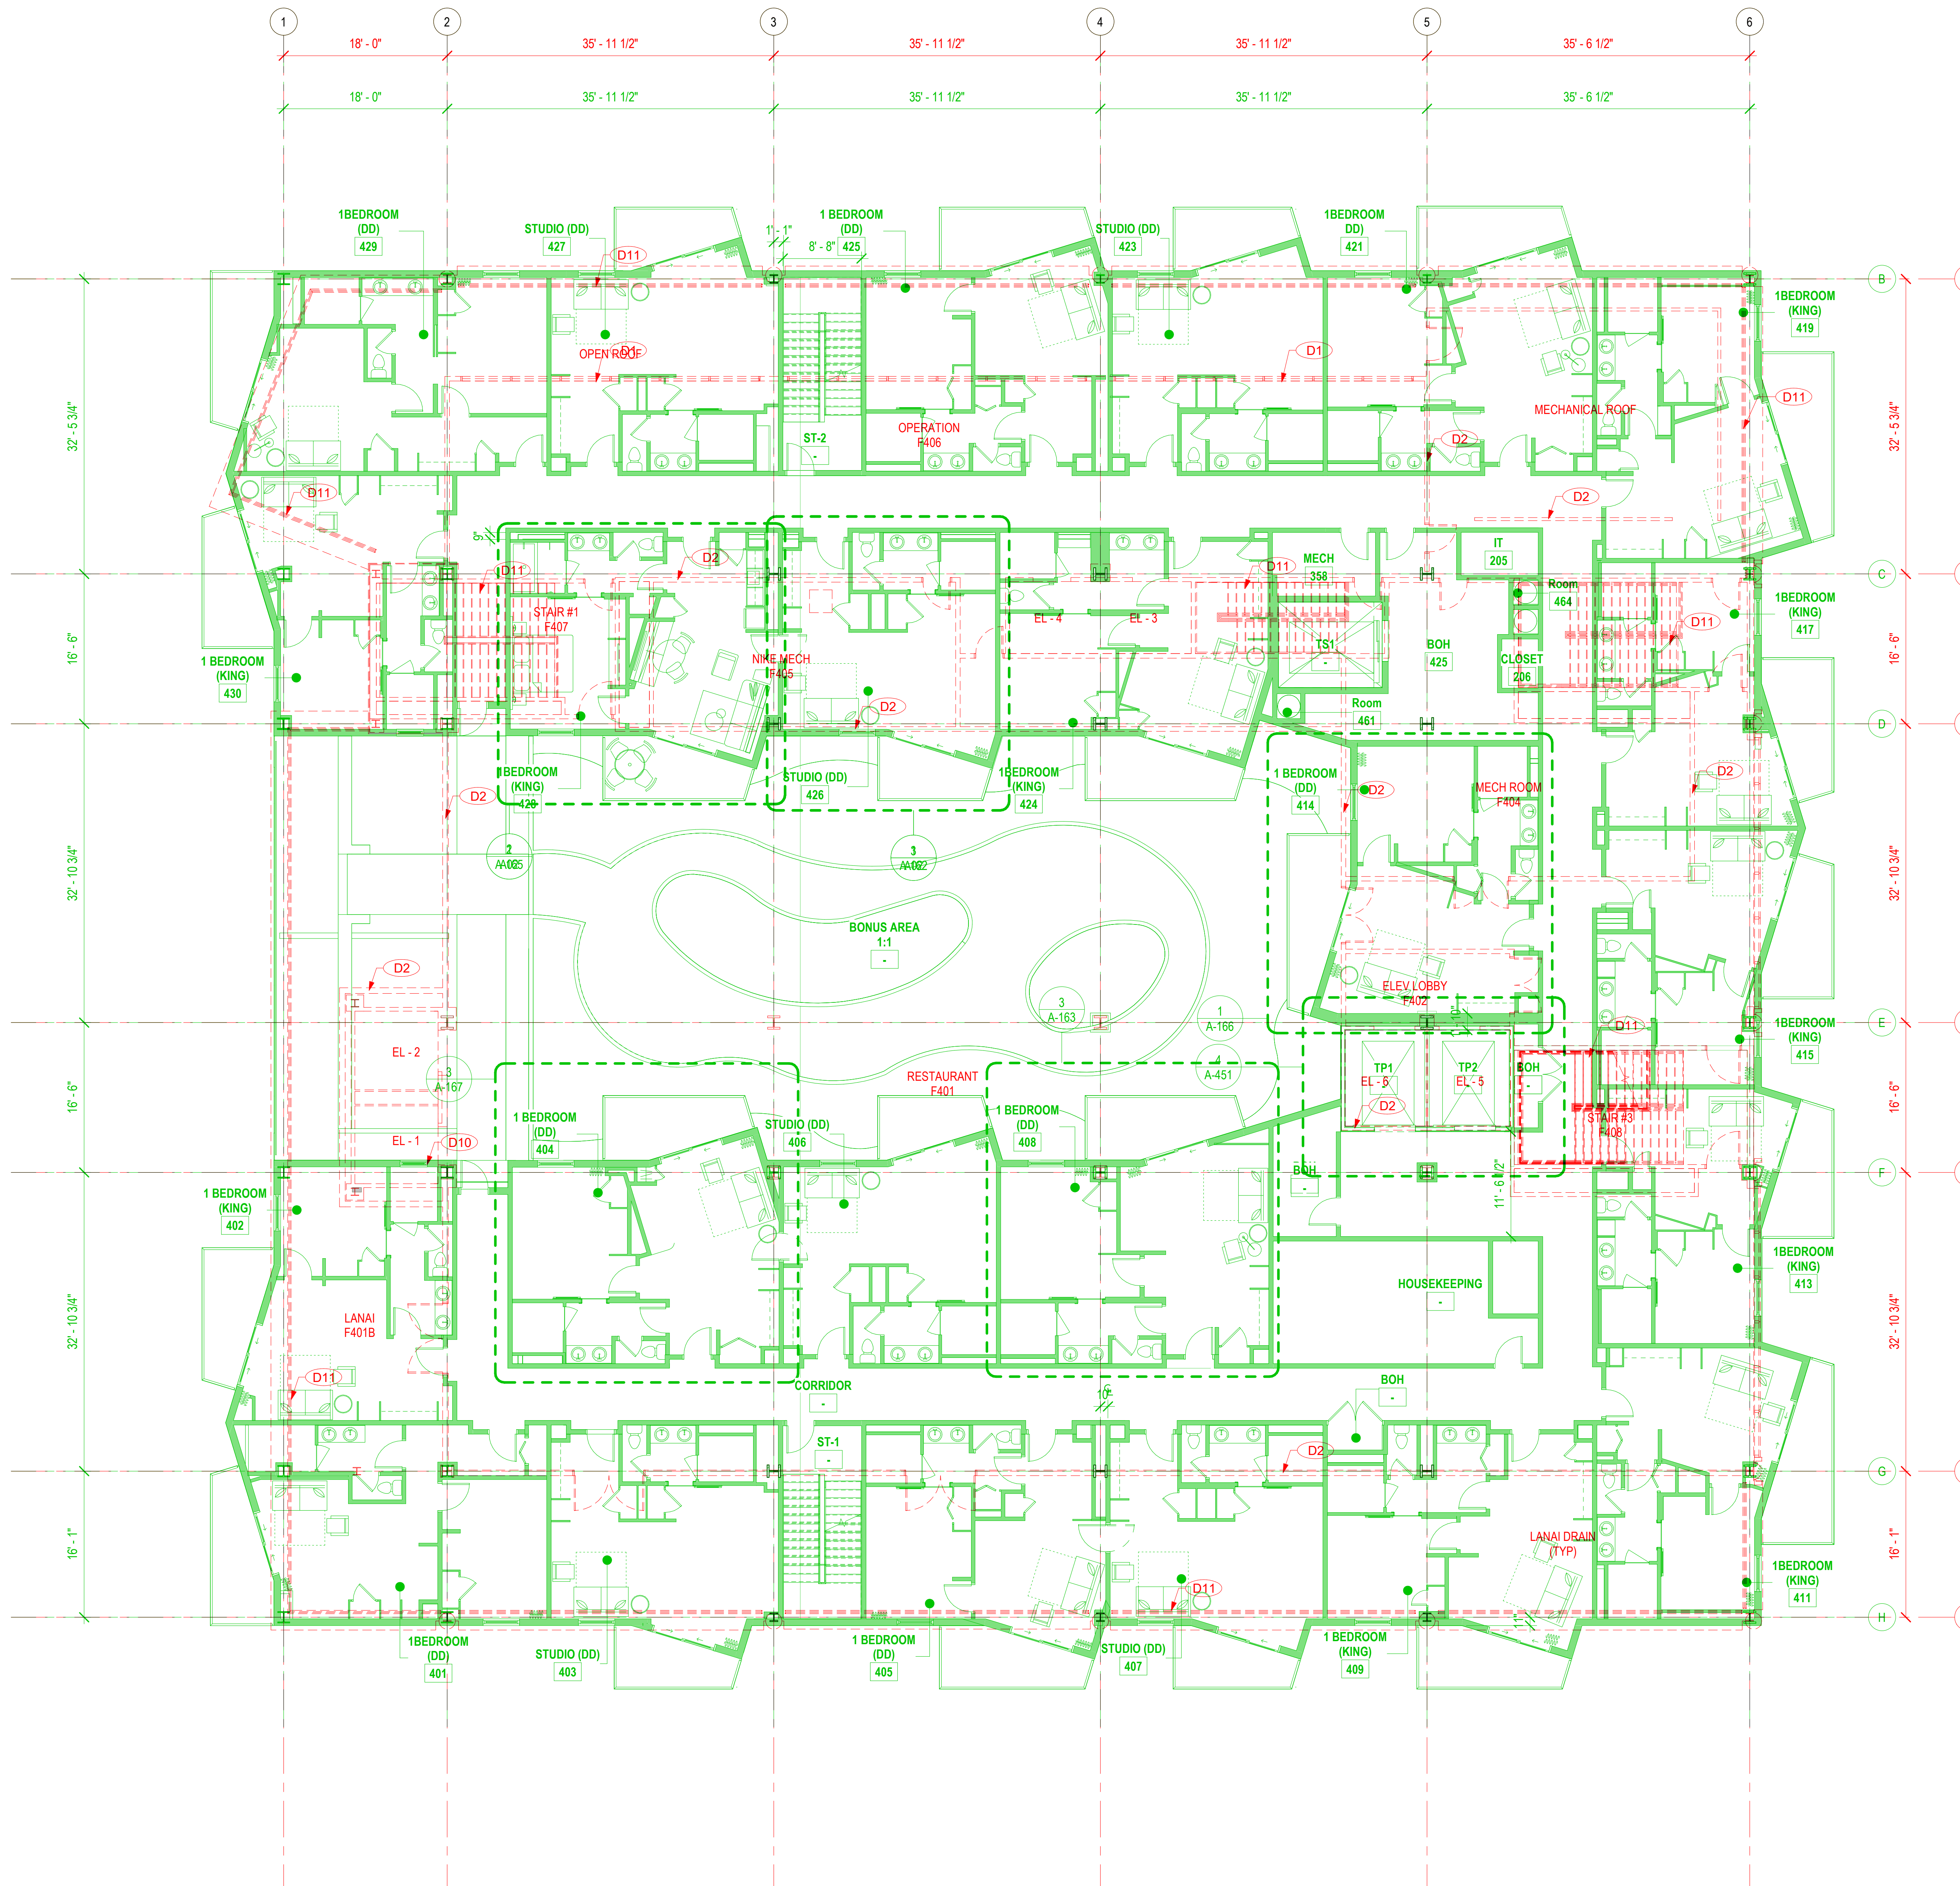


- (D1) REMOVE EXISTING CURTAIN WALL AND/OR PORTION OF CURTAIN WALL AS INDICATED
- (D2) REMOVE EXISTING CMU/CONCRETE/DRY WALL
- (D3) REMOVE PORTION OF EXISTING WALL FOR NEW DOOR
- (D4) REMOVE AND RELOCATE EXISTING DOOR, PATCH AND FINISH THE OPENING AT WALL
- (D5) REMOVE EXISTING ESCALATOR, INFILL OPENING IN FLOOR. SEE STRL DWGS FOR BALANCE OF INFO
- (D6) REMOVE EXISTING ELEVATOR, INFILL OPENING IN FLOOR. SEE STRL DWGS FOR BALANCE OF INFO
- (D7) REMOVE AND RELOCATE EXISTING WHEEL STOP, PATCH AND FINISH FLOORING
- (D8) REMOVE EXISTING CHAIN LINK FENCE, PATCH AND FINISH FLOORING
- (D9) REMOVE EXISTING FLOOR AND PREPARE FOR NEW FLOORING
- (D10) REMOVE PORTION OF EXISTING FLOOR FOR NEW SHAFT
- (D11) REMOVE EXISTING STAIR AND RAILINGS, INFILL OPENING IN FLOOR. SEE STRL DWGS FOR BALANCE OF INFO
- (D12) REMOVE EXISTING WALL PLANTER
- (D13) REMOVE EXISTING STRUCTURAL COLUMN. SEE STRL DWGS FOR BALANCE OF INFO
- (D14) REMOVE EXISTING ROOF

* REFER TO MECHANICAL, PLUMBING, ELECTRICAL AND FIRE SPRINKLER DRAWINGS FOR EXTENT OF DEMOLITION WORK

DEMOLITION LEGEND

- EXISTING CONSTRUCTION TO REMAIN
- - - EXISTING CONSTRUCTION TO BE REMOVED
- ▨ EXISTING SLAB TO BE REMOVED
- ▨ CONCRETE MASONRY UNITS TO BE REMOVED
- ▨ CONCRETE
- ▨ METAL STUD WALL

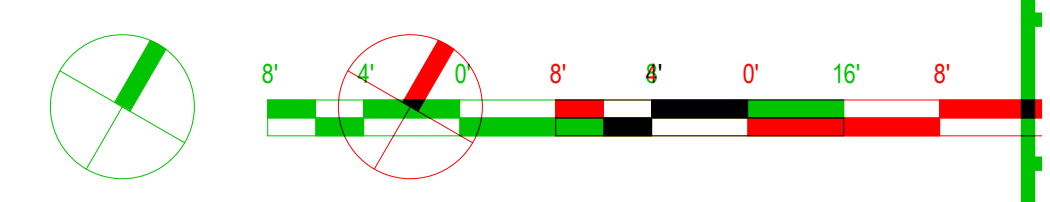

1 OVERALL LEVEL 4 FLOOR PLAN
1 OVERALL LEVEL 4 DEMOLITION PLAN
 SCALE: 1/8" = 1'-0"

REVISIONS	Date	Description

REVISIONS	Date	Description


PROJECT TITLE	PROJECT TITLE
FILENAME:	FILENAME:
DRAWING TITLE	DRAWING TITLE
OVERALL LEVEL 4 DEMOLITION PLAN	OVERALL LEVEL 4 DEMOLITION PLAN
SCALE: 1/8" = 1'-0"	SCALE: As indicated

PROGRESS SCHEDULE SUBMITTAL
 30% SUBMITTAL
 DEMO PERMIT

FINISH was prepared by me or under my supervision and construction of this project will be under my observation
 Supervision and Observation of this project is as defined in Section 1.2 of the Hawaii Administrative Rules, Title 16, Chapter 115, Professional Engineers, Architects, Land Surveyors and Landscape Architects
 License Expiration Date

SITE PLAN-LEVEL 1

Type in Central File Path Here

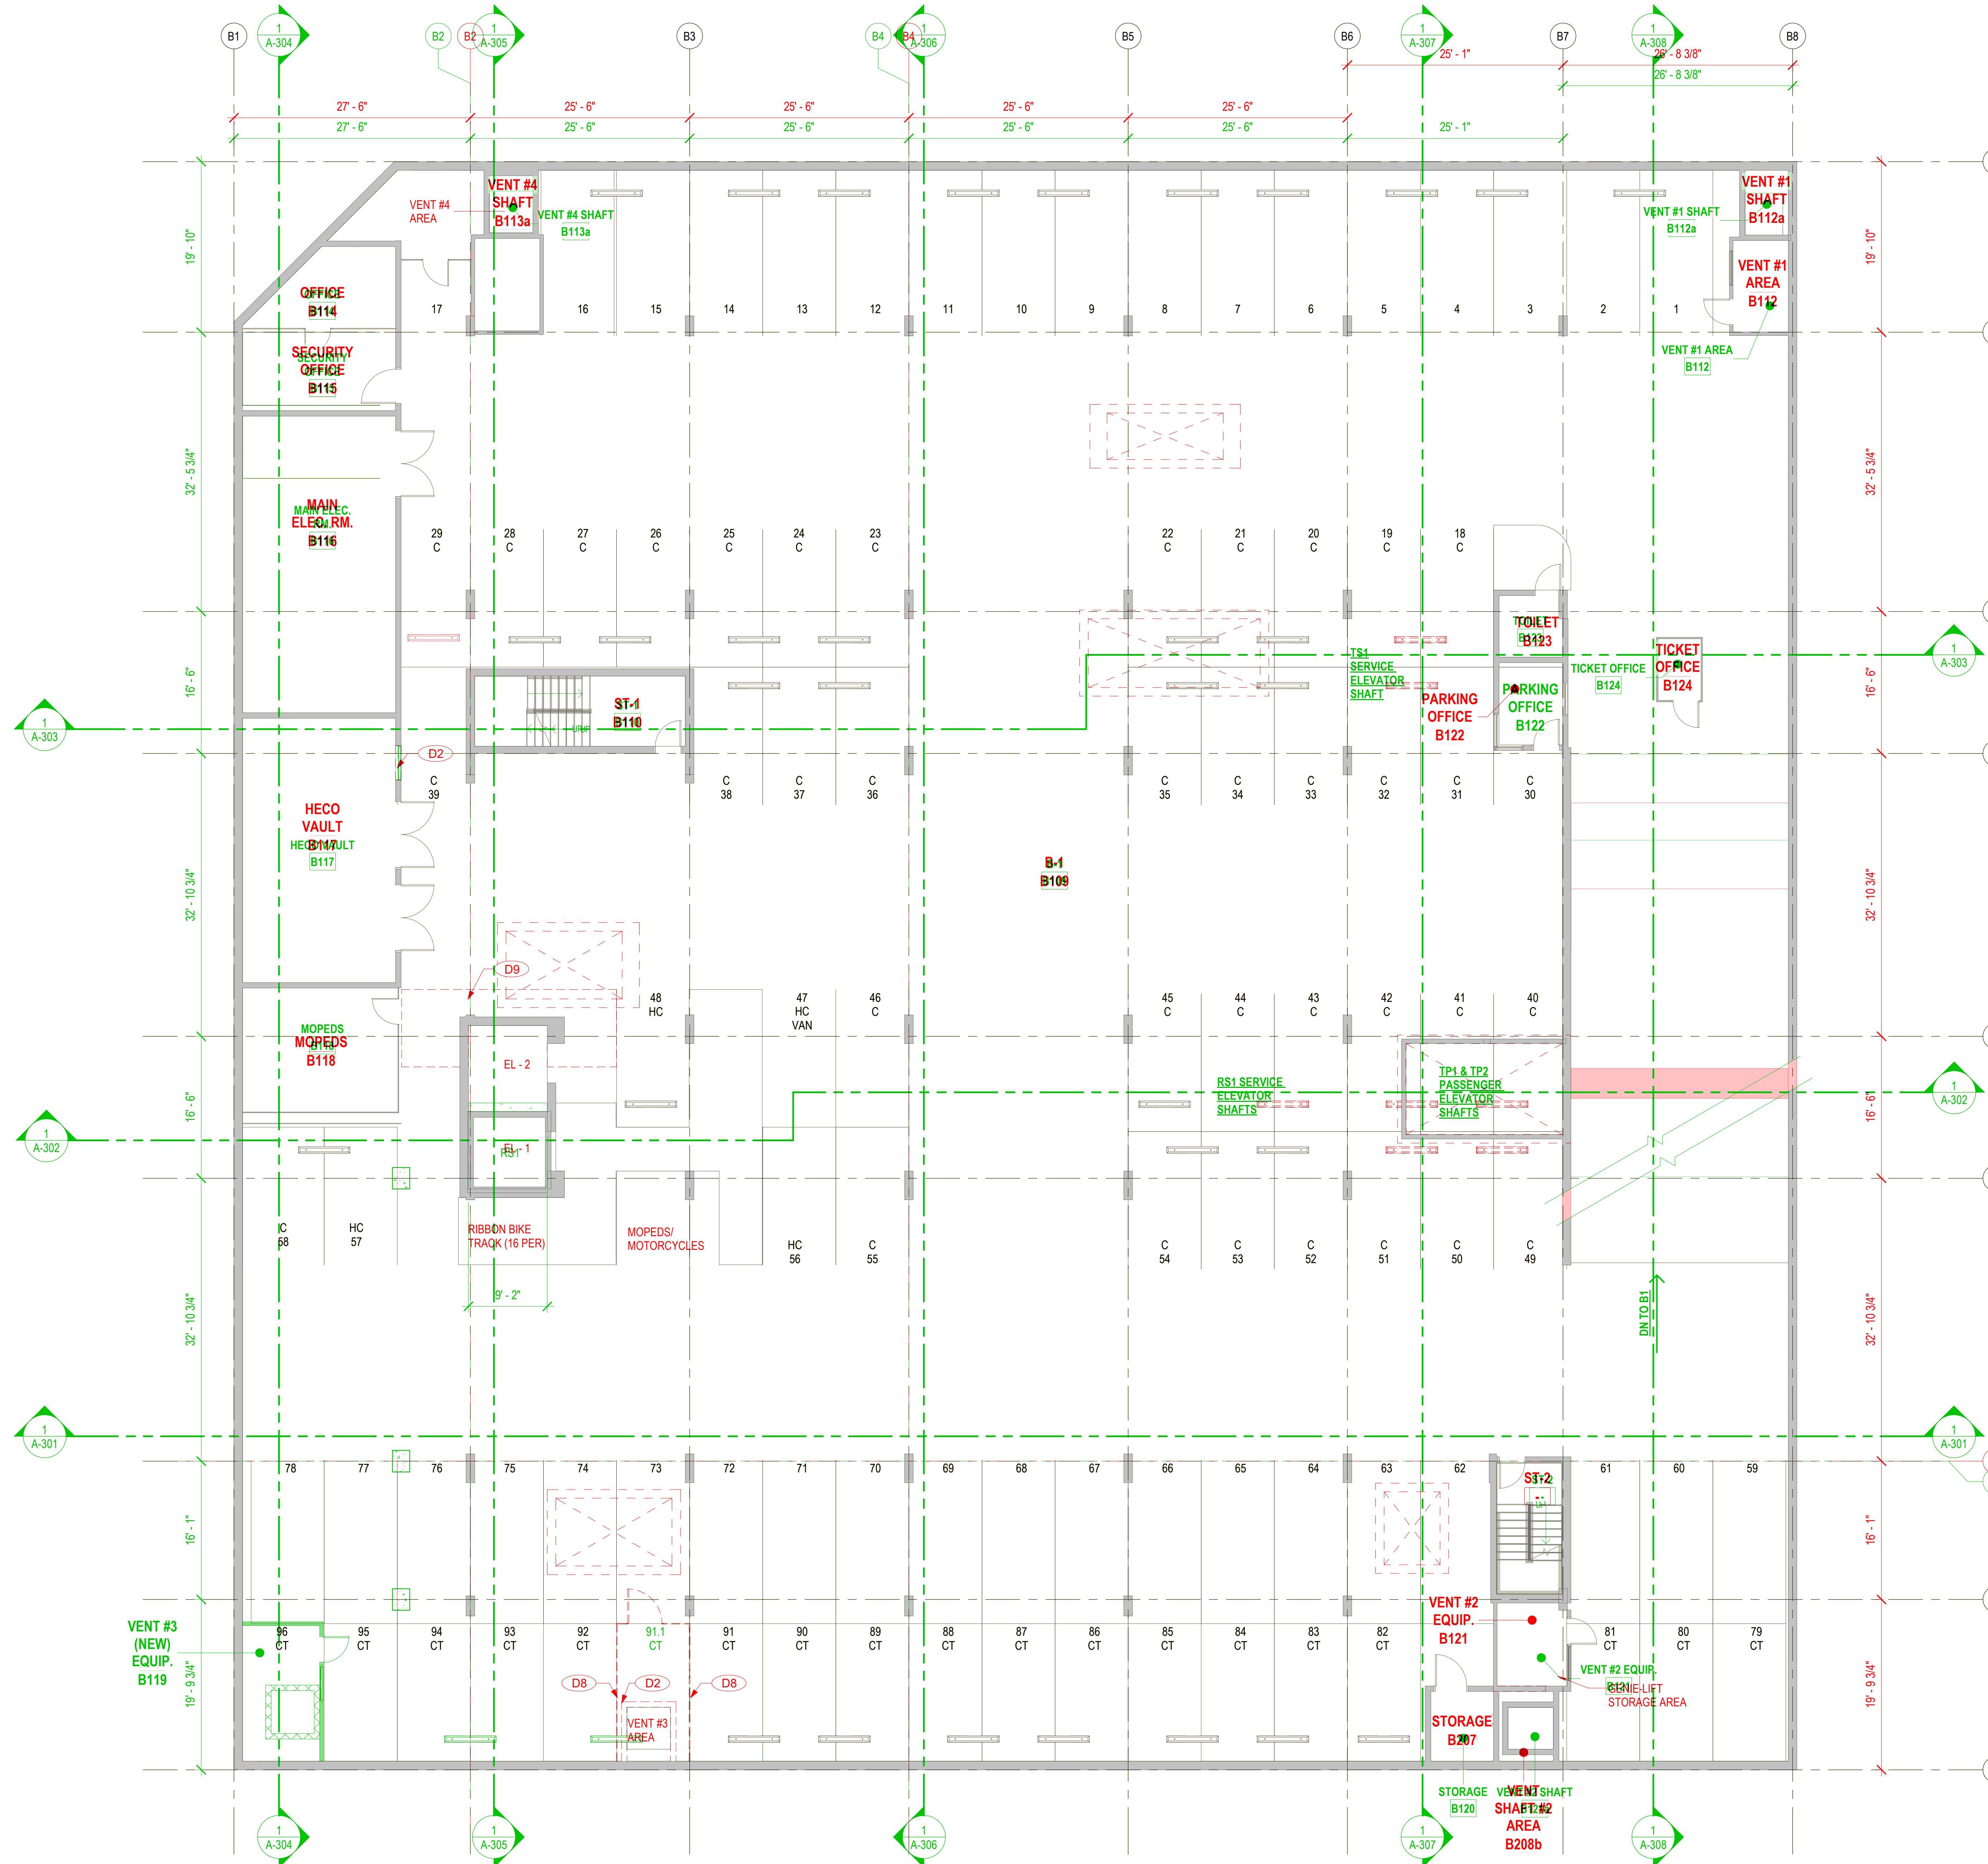


11 OVERALL BASEMENT LEVEL 1 FLOOR PLAN
SCALE: 1/8" = 1'-0"

- (D1) REMOVE EXISTING CURTAIN WALL AND/OR PORTION OF CURTAIN WALL AS INDICATED
 - (D2) REMOVE EXISTING CMU/CONCRETE/DRY WALL
 - (D3) REMOVE PORTION OF EXISTING WALL FOR NEW DOOR
 - (D4) REMOVE AND RELOCATE EXISTING DOOR, PATCH AND FINISH THE OPENING AT WALL
 - (D5) REMOVE EXISTING ESCALATOR, INFILL OPENING IN FLOOR. SEE STRL DWGS FOR BALANCE OF INFO
 - (D6) REMOVE EXISTING ELEVATOR, INFILL OPENING IN FLOOR. SEE STRL DWGS FOR BALANCE OF INFO
 - (D7) REMOVE AND RELOCATE EXISTING WHEEL STOP, PATCH AND FINISH FLOORING
 - (D8) REMOVE EXISTING CHAIN LINK FENCE, PATCH AND FINISH FLOORING
 - (D9) REMOVE EXISTING FLOOR AND PREPARE FOR NEW FLOORING
 - (D10) REMOVE PORTION OF EXISTING FLOOR FOR NEW ELEVATOR SHAFT
 - (D11) REMOVE EXISTING STAIR AND RAILINGS, INFILL OPENING IN FLOOR. SEE STRL DWGS FOR BALANCE OF INFO
 - (D12) REMOVE EXISTING WALL PLANTER
 - (D13) REMOVE EXISTING STRUCTURAL COLUMN. SEE STRL DWGS FOR BALANCE OF INFO
 - (D14) REMOVE EXISTING ROOF
- * REFER TO MECHANICAL, PLUMBING, ELECTRICAL AND FIRE SPRINKLER DRAWINGS FOR EXTENT OF DEMOLITION WORK.

DEMOLITION LEGEND

- EXISTING CONSTRUCTION TO REMAIN
- - - - EXISTING CONSTRUCTION TO BE REMOVED
- ▨ EXISTING SLAB TO BE REMOVED

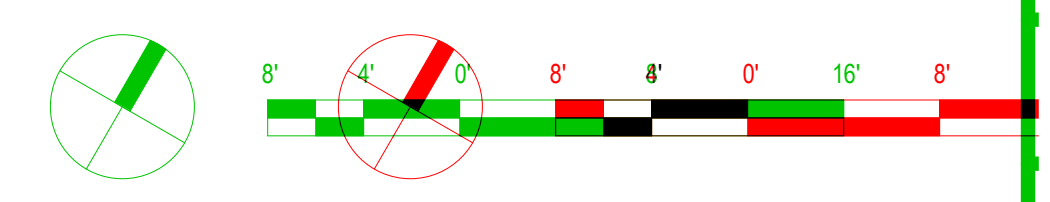

REVISIONS	Date	Description	Description

PROGRESS SCHEDULE SUBMITTAL
30% SUBMITTAL
DEMO PERMIT

FINISH was prepared by me or under my supervision and construction of this project will be under my observation.
Supervision and Observation of this project is as defined in Section 1.4 of the Hawaii Administrative Rules, Title 16, Chapter 115, Professional Engineers, Architects, Land Surveyors and Landscape Architects.

PROJECT TITLE: PROJECT TITLE

SITE PLAN - LEVEL 1
DEMOLITION PLAN

FILENAME: FILENAME

DRAWING TITLE: OVERALL BASEMENT LEVEL 1 DEMOLITION PLAN

SCALE: 1/8" = 1'-0" SCALE: As indicated

Type in Central File Path Here

Type in Central File Path Here