





Gas Service Order

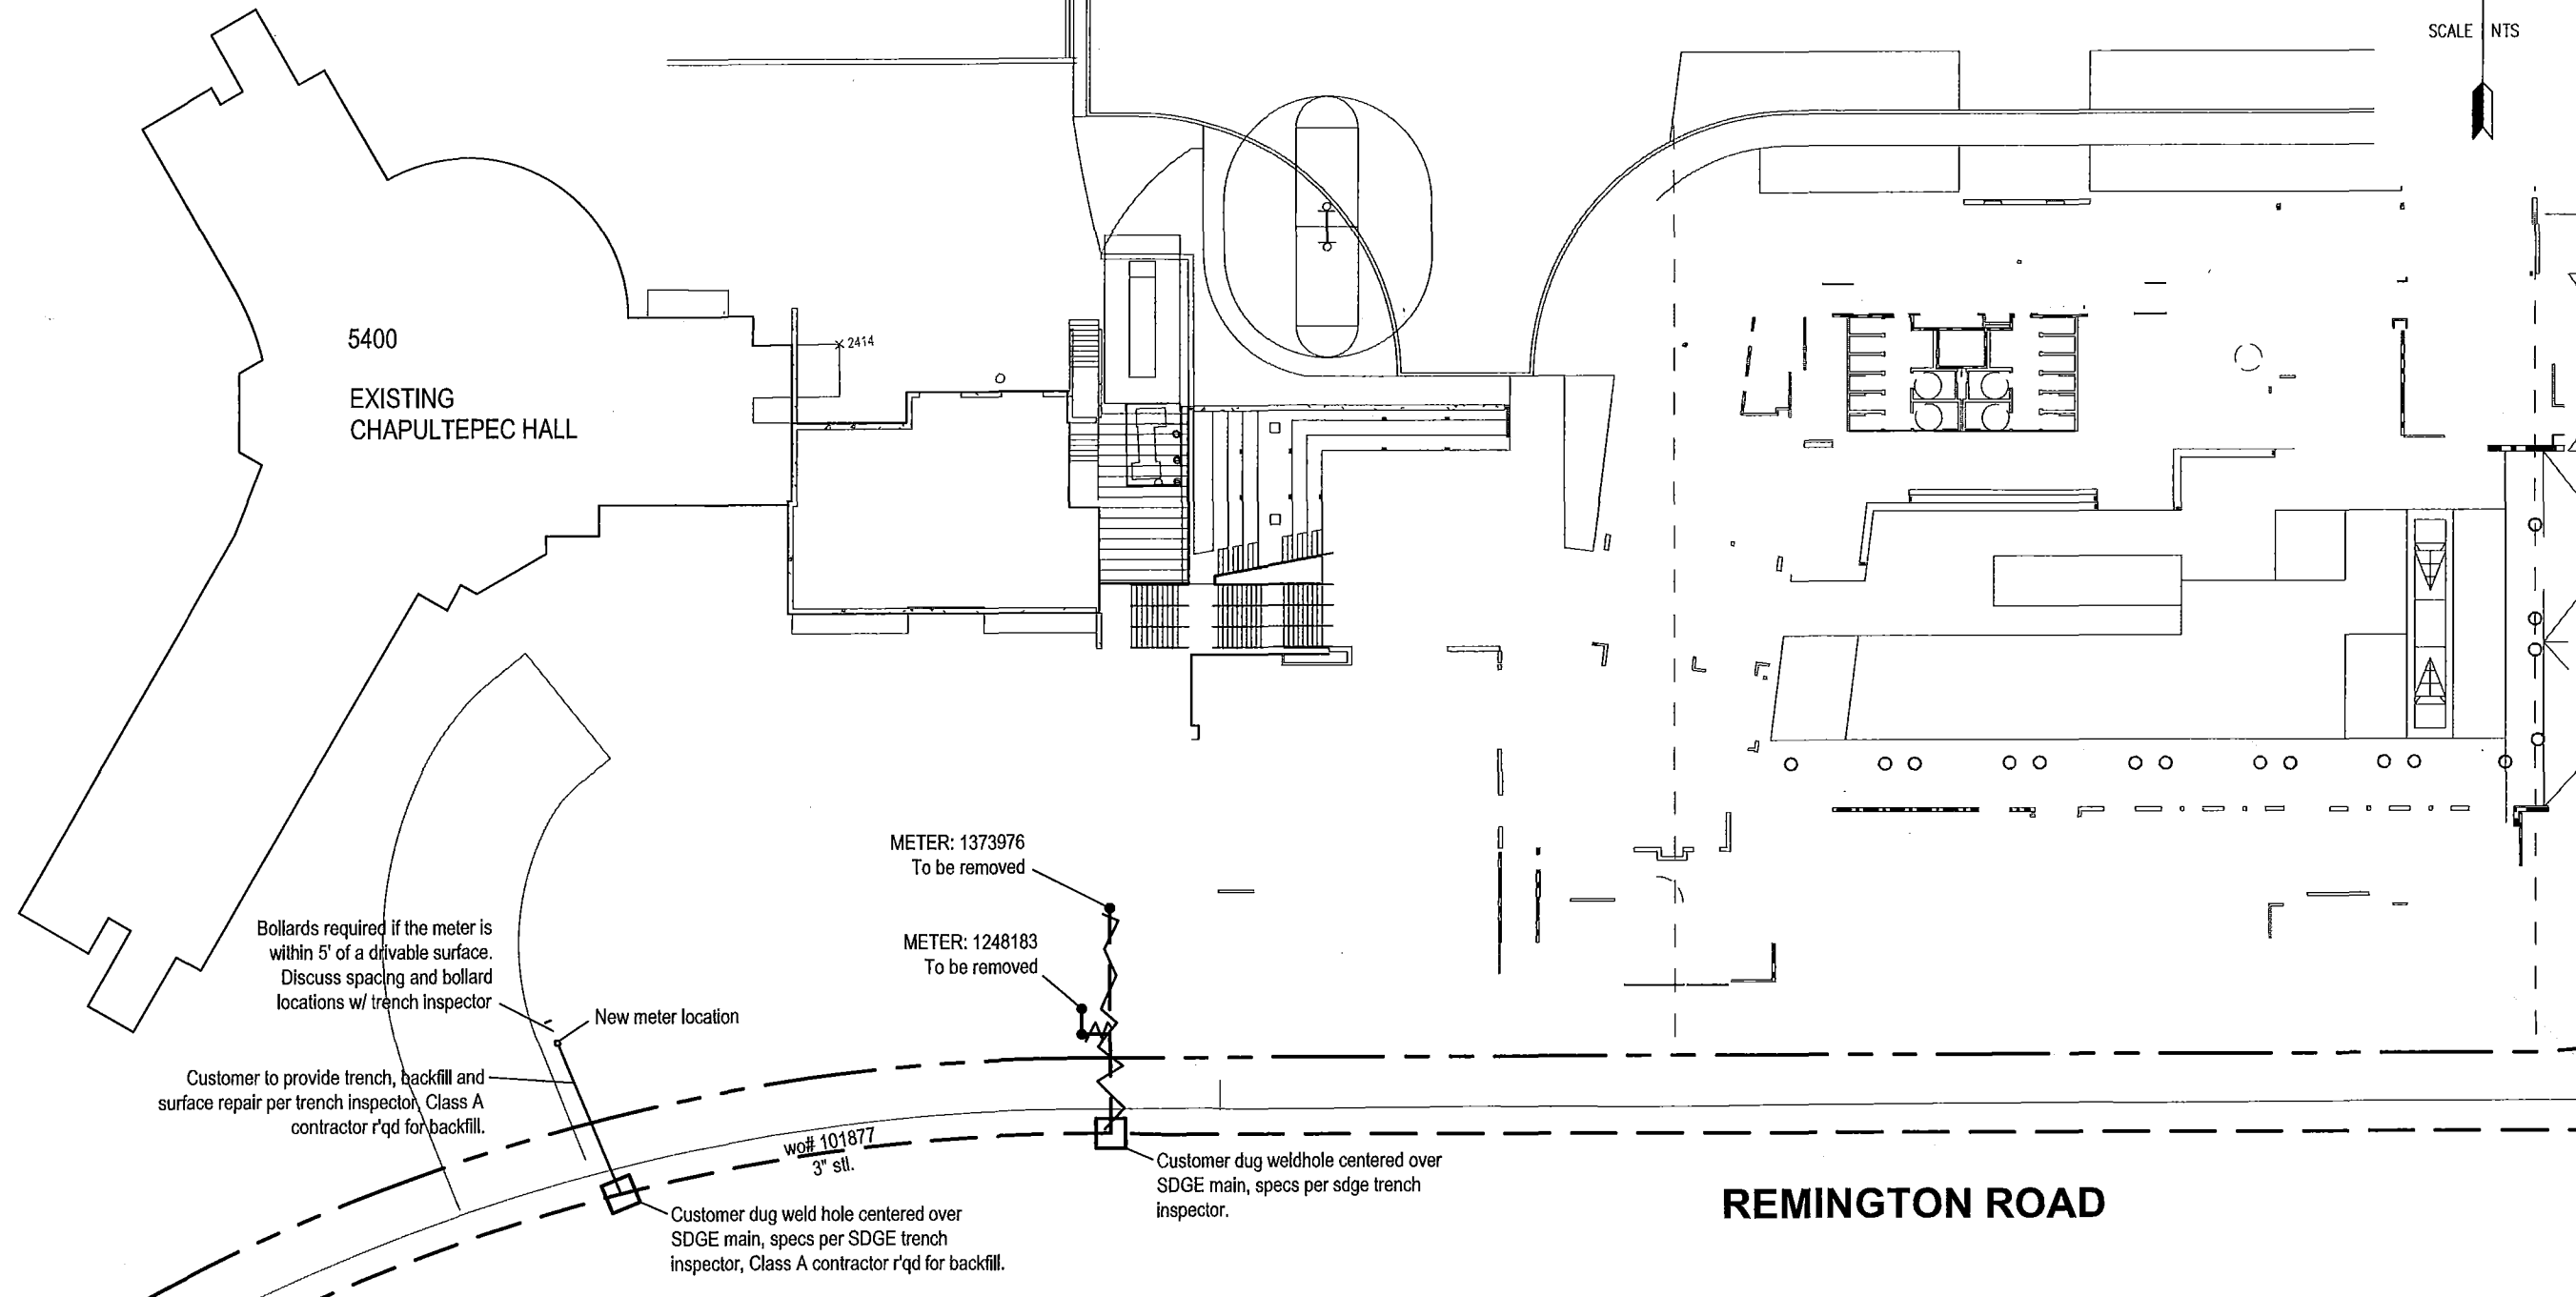

Notification #:	30000216385	Location:	5400 Remington RD 92115
Planner Name:	Chuck Berry	Planner Phone:	858-503-5121
Construction Contact:	Operations Assistant	Construction Phone:	(619) 699-1039
Customer Name:	Grant Fernando	Customer Phone:	(760) 712-8897

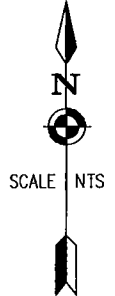

Call 811: Two Working Days Before You Dig!