




B1 VICINITY PLAN NEW
T-2 N.T.S.

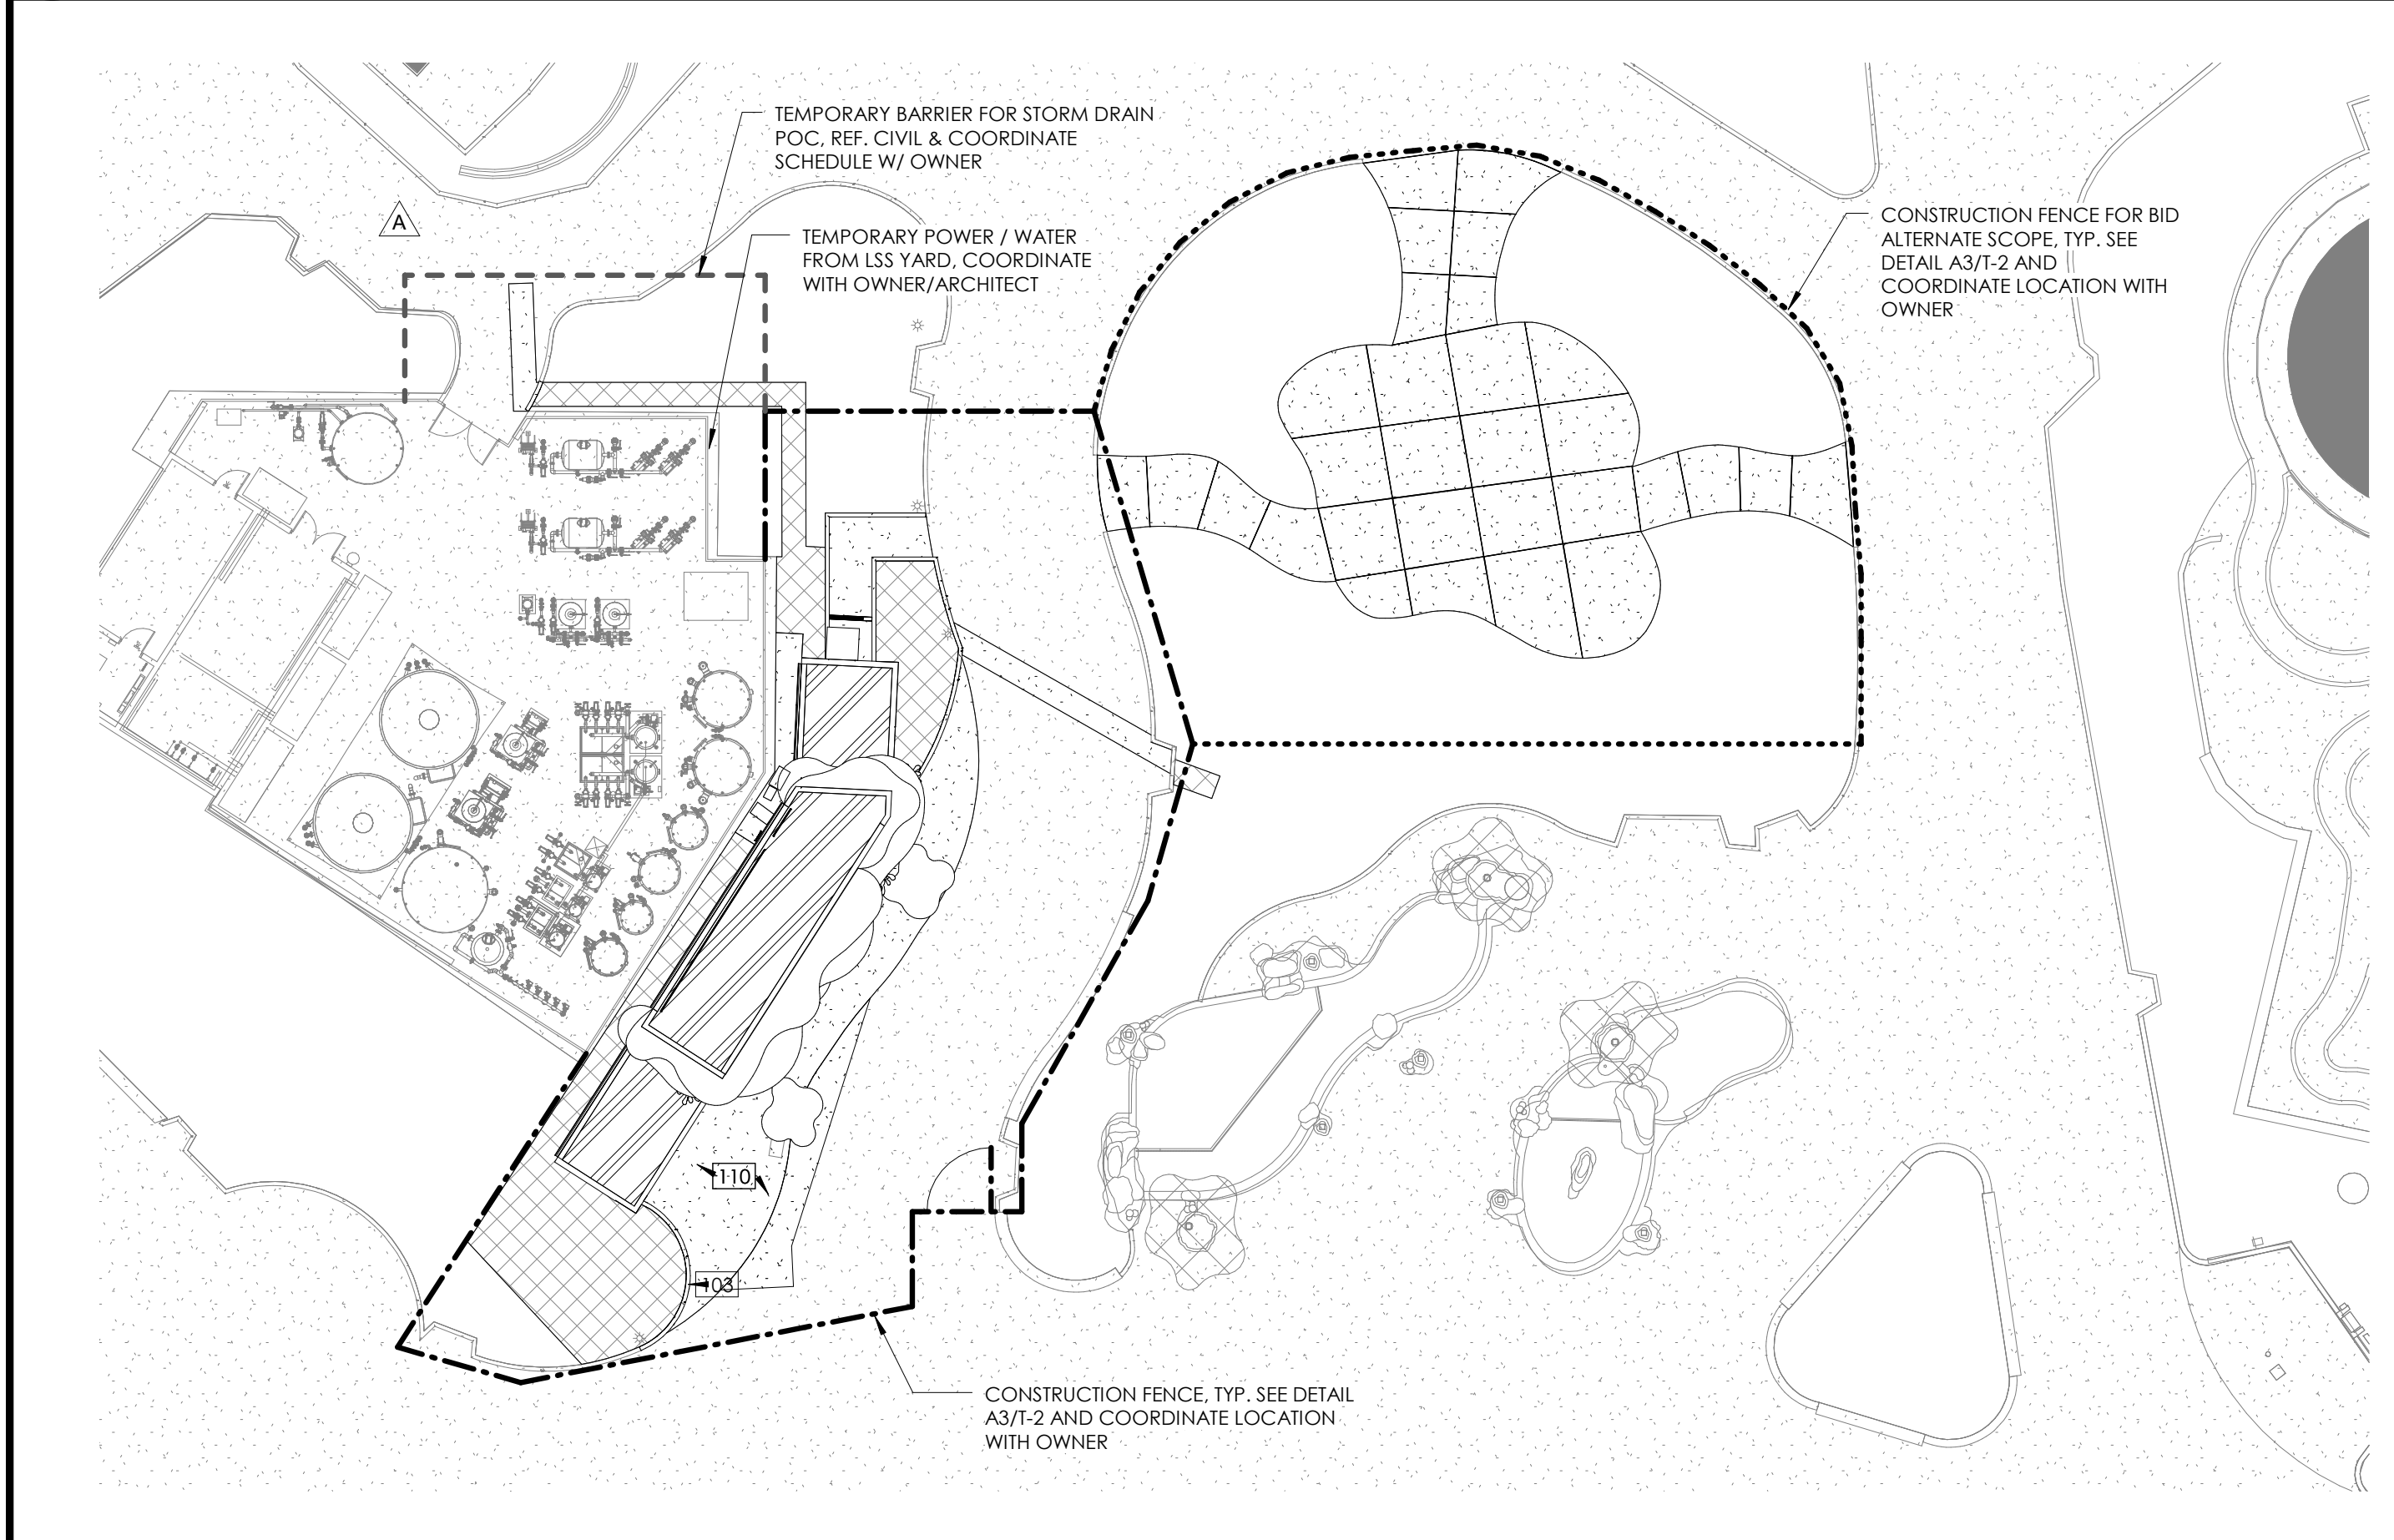


D1 CONTRACTOR LAY DOWN PLAN
T-2 SCALE: 1" = 20'-0"

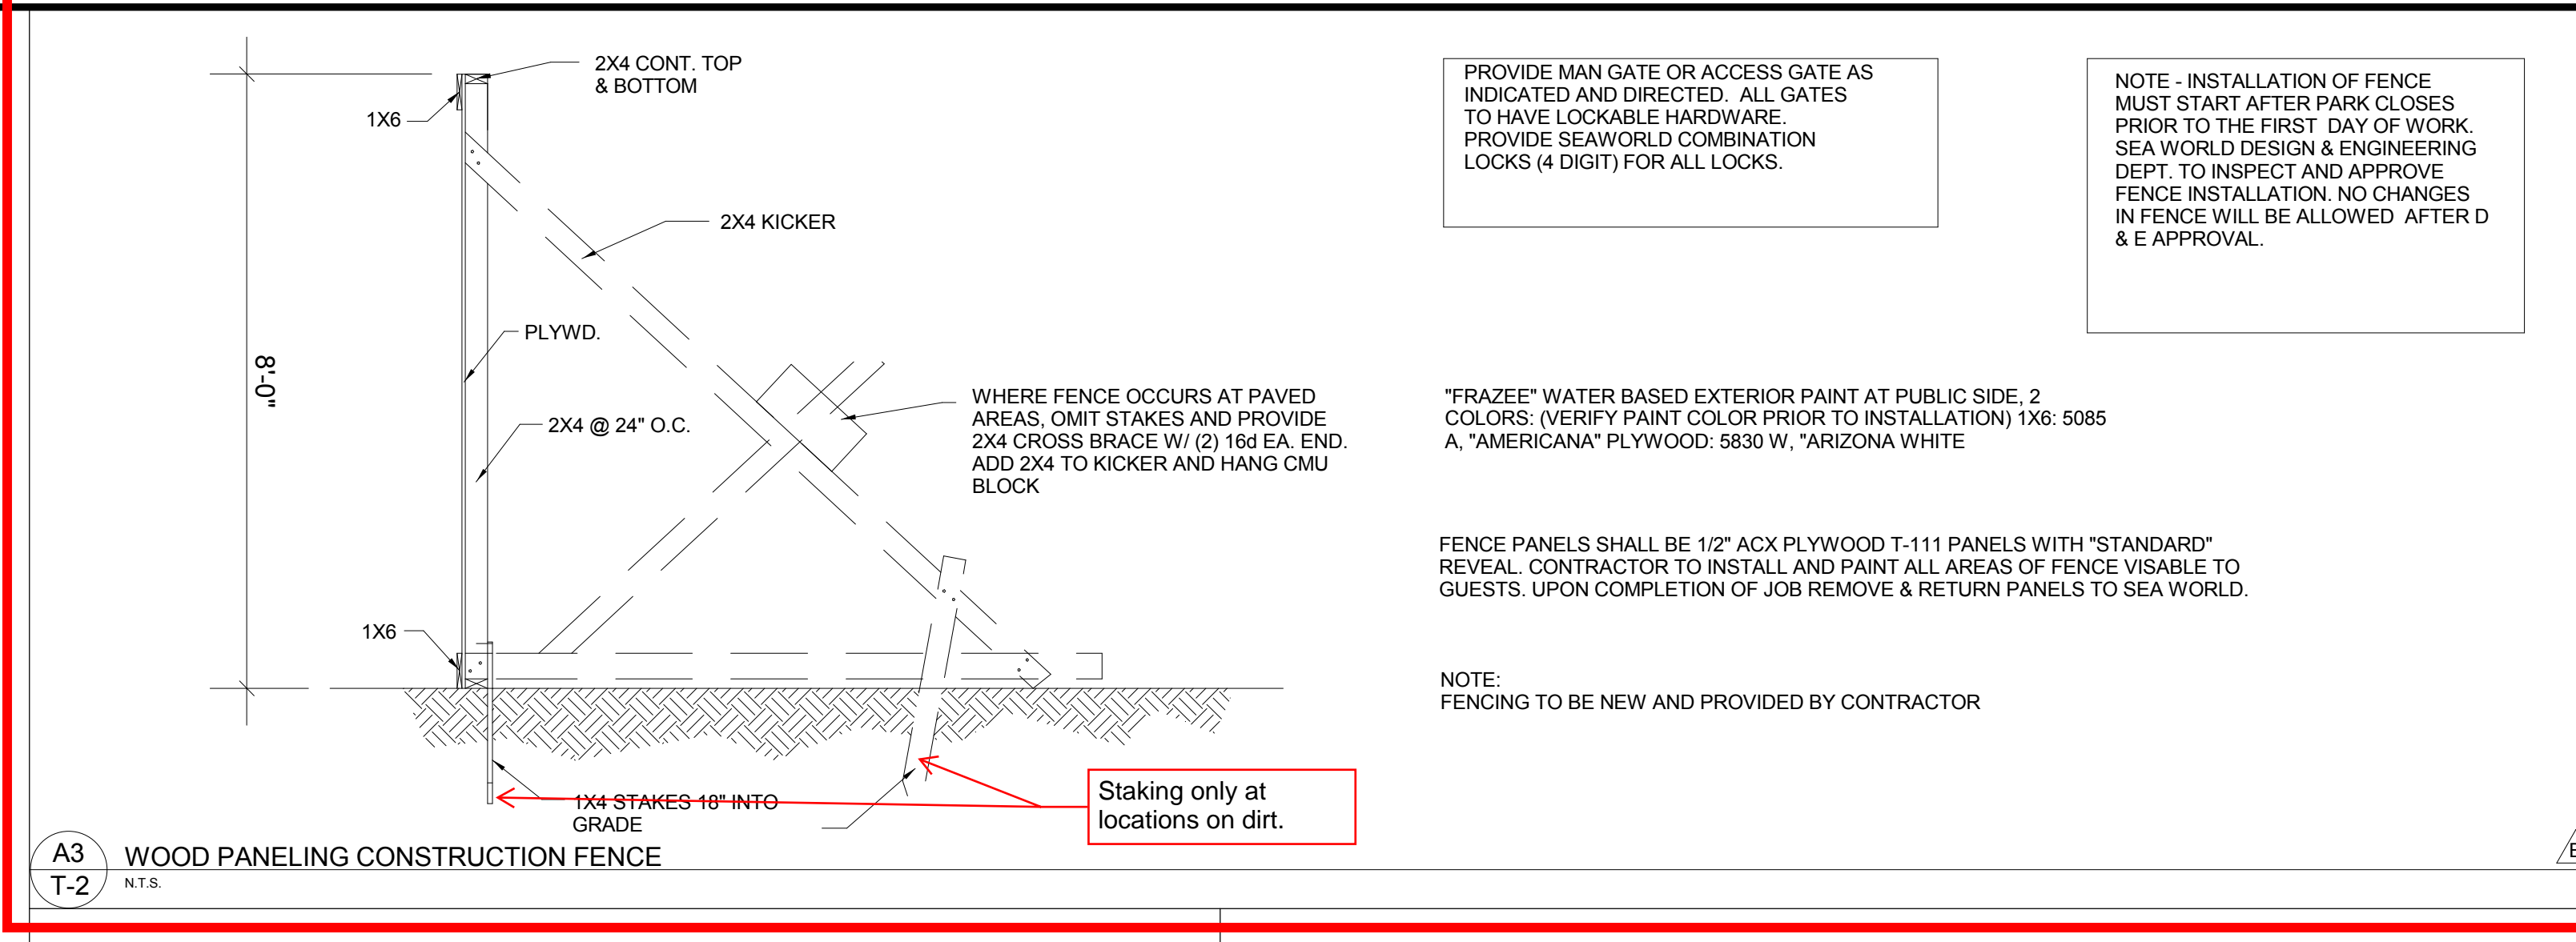




A3 WOOD PANELING CONSTRUCTION FENCE
T-2 N.T.S.

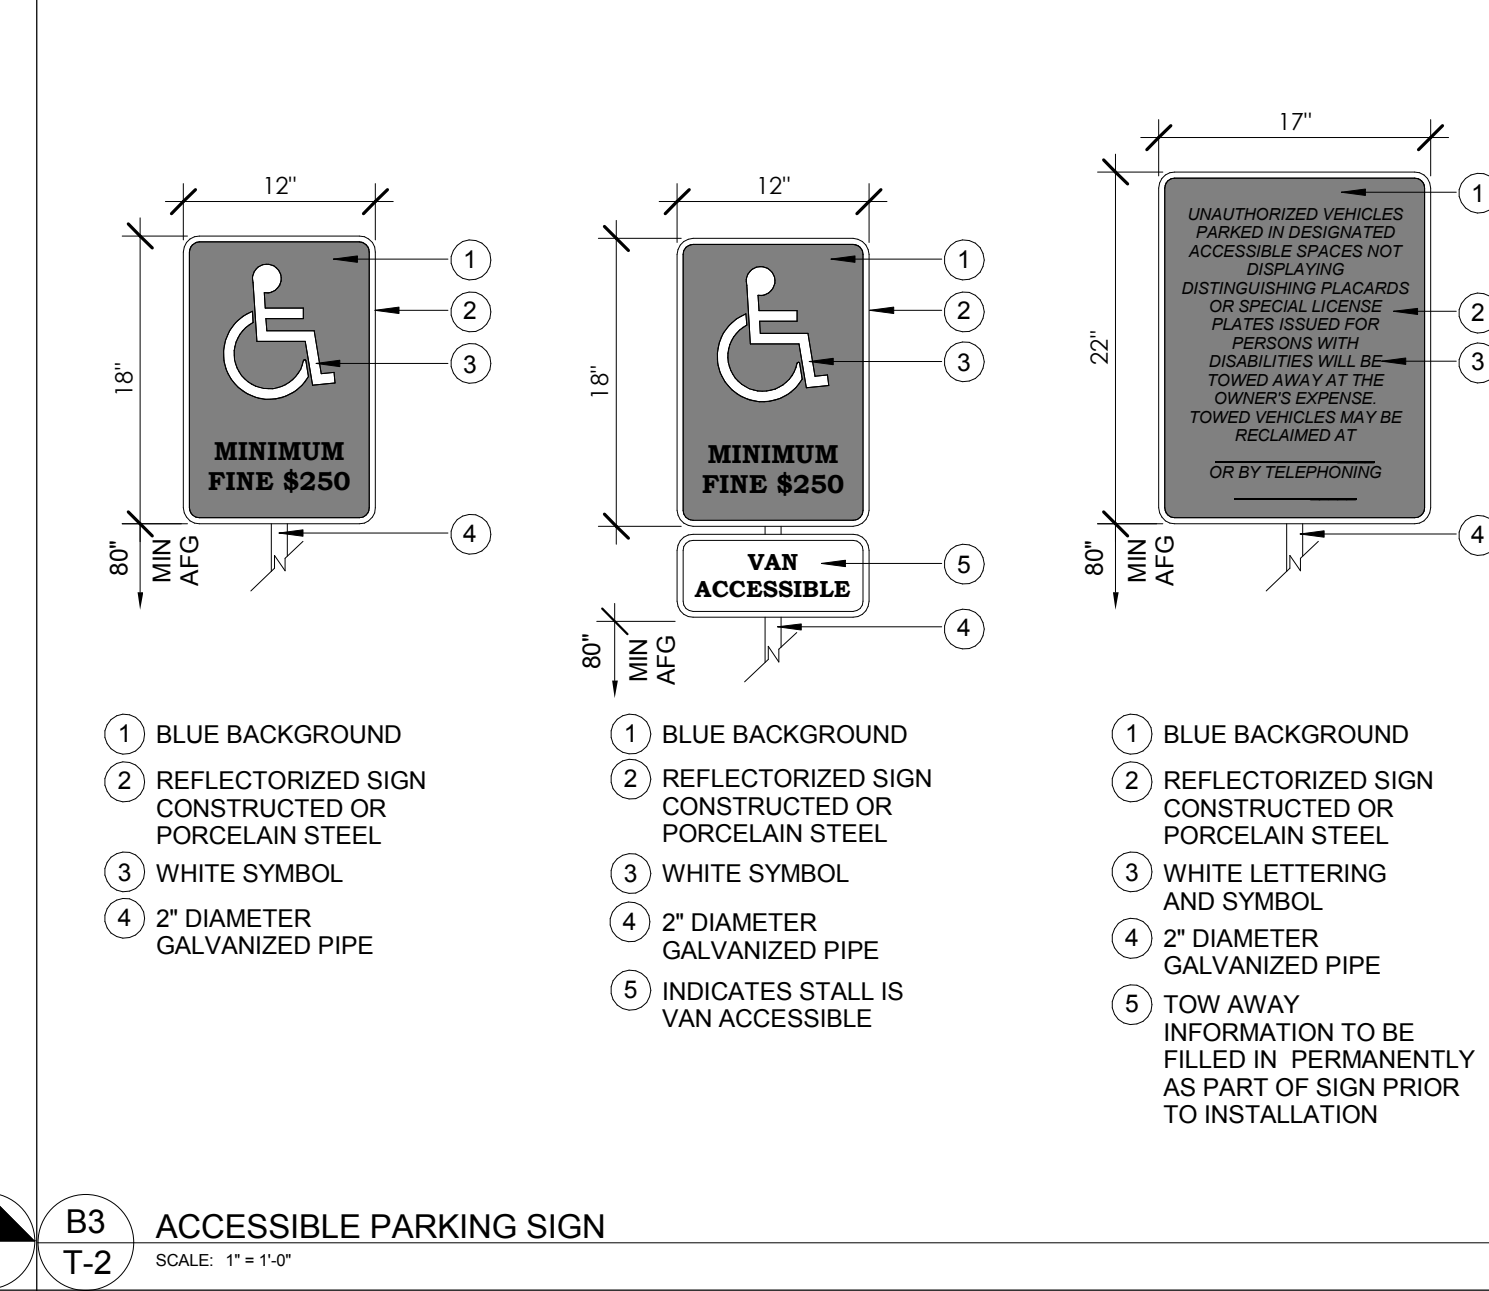


B3 ACCESSIBLE PARKING SIGN
T-2 SCALE: 1" = 1'-0"

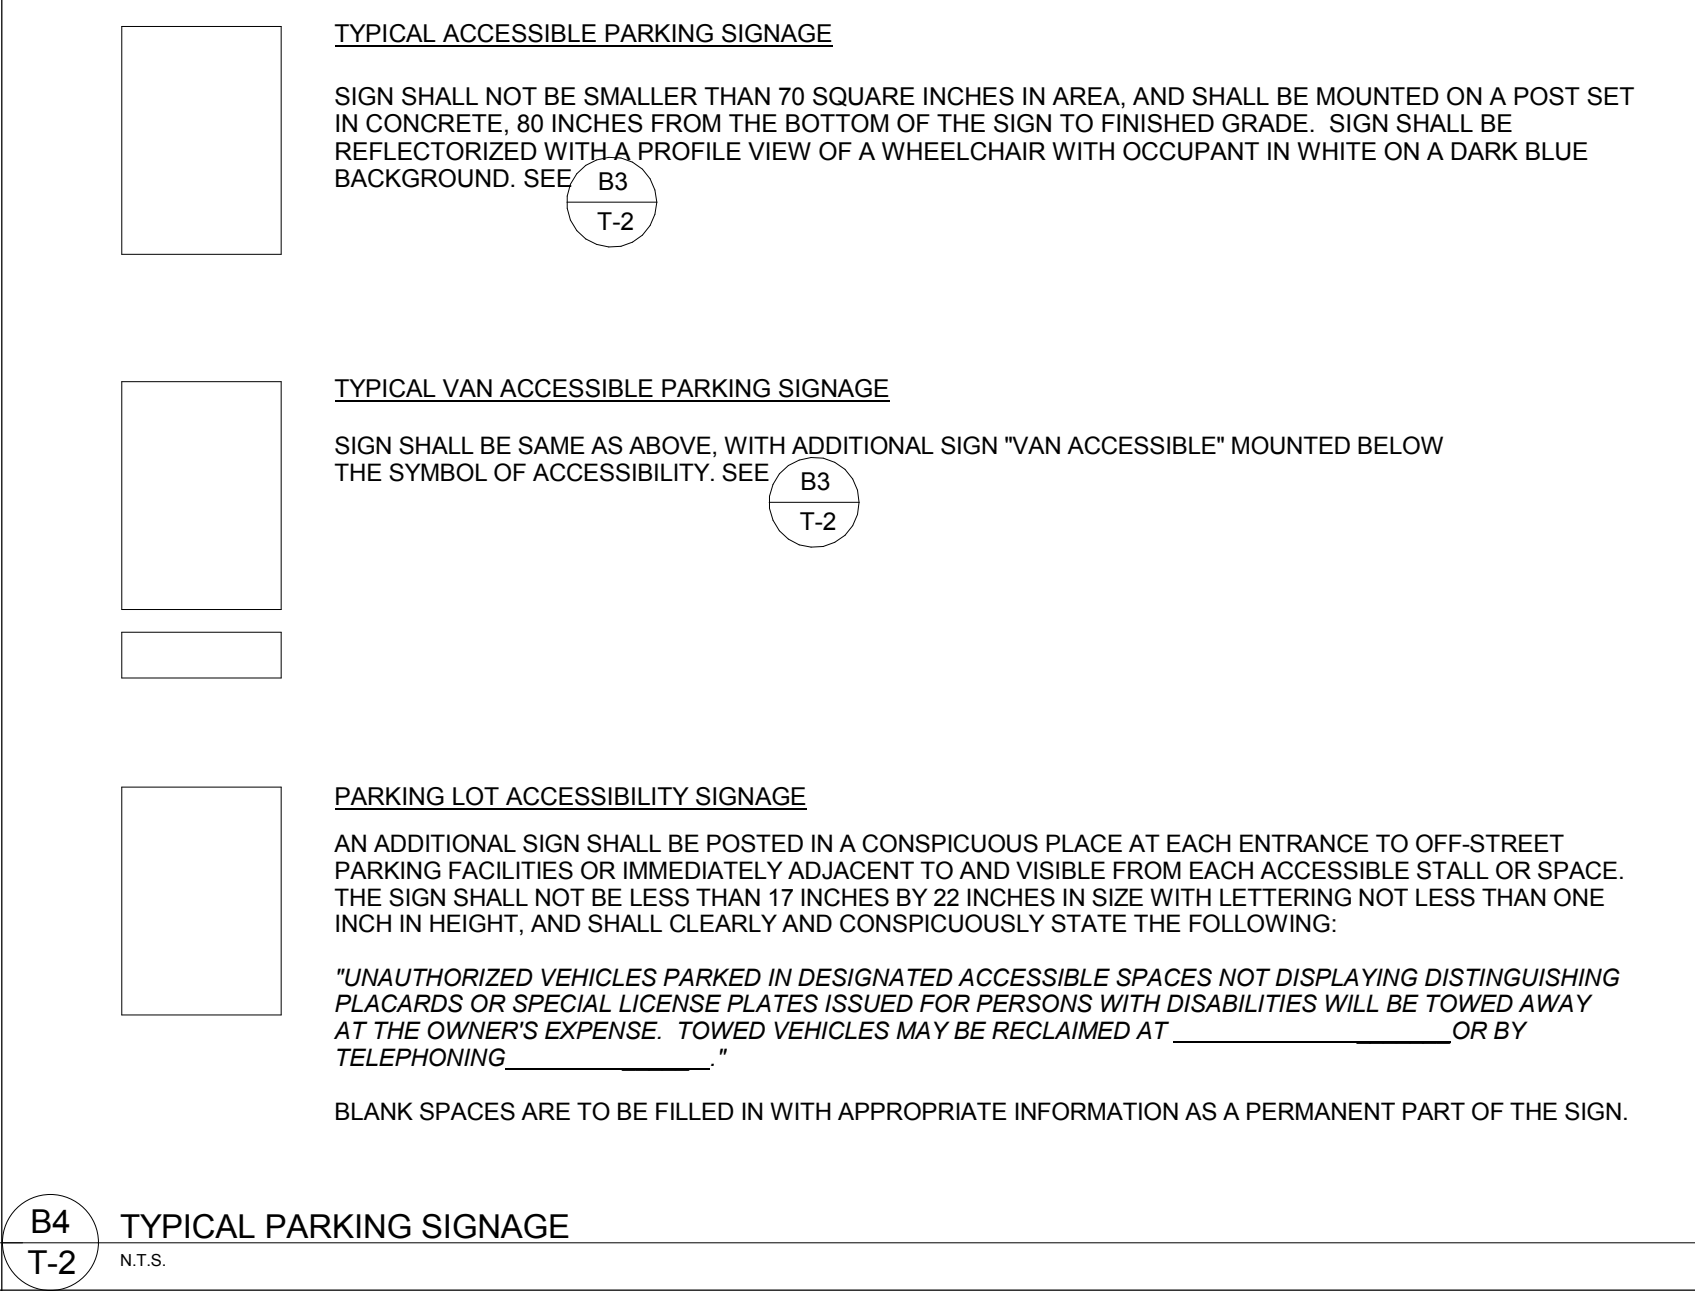

B4 TYPICAL PARKING SIGNAGE
T-2 N.T.S.

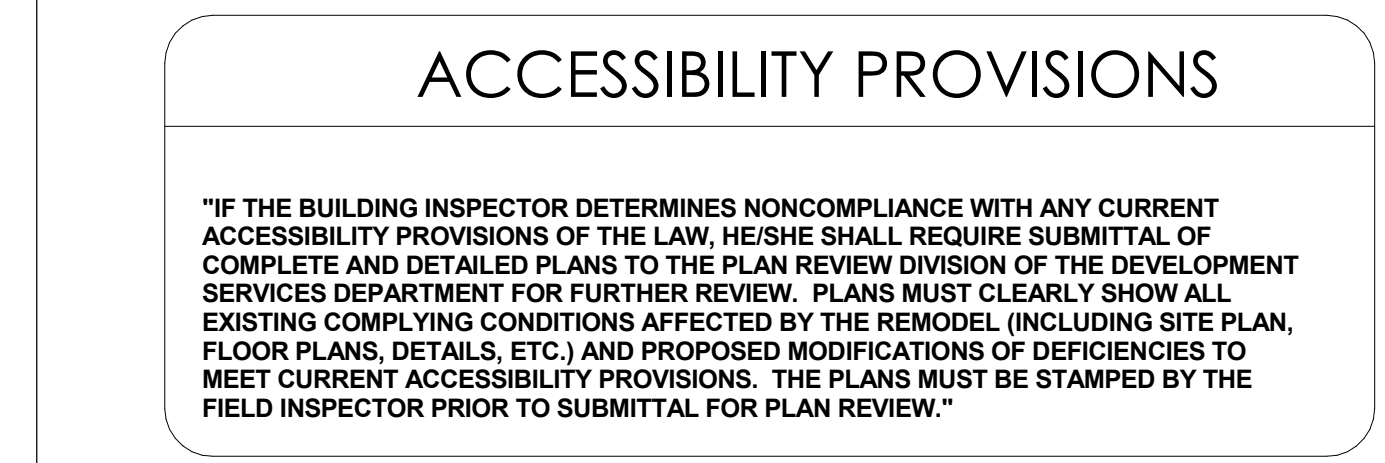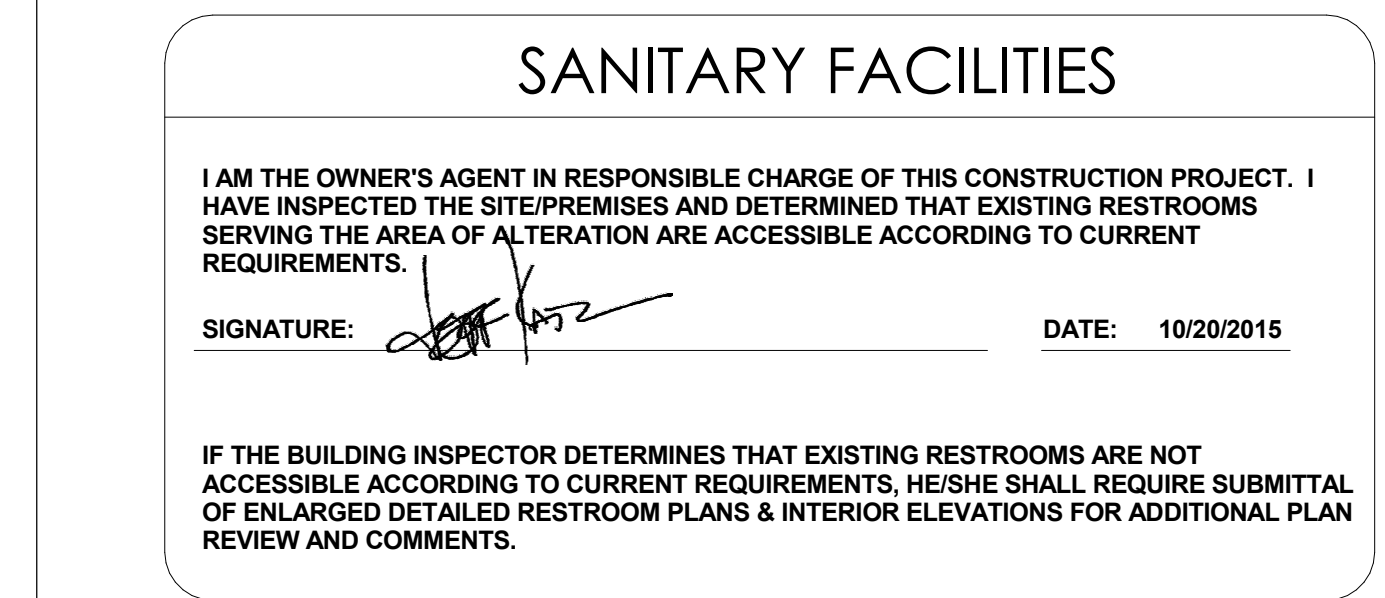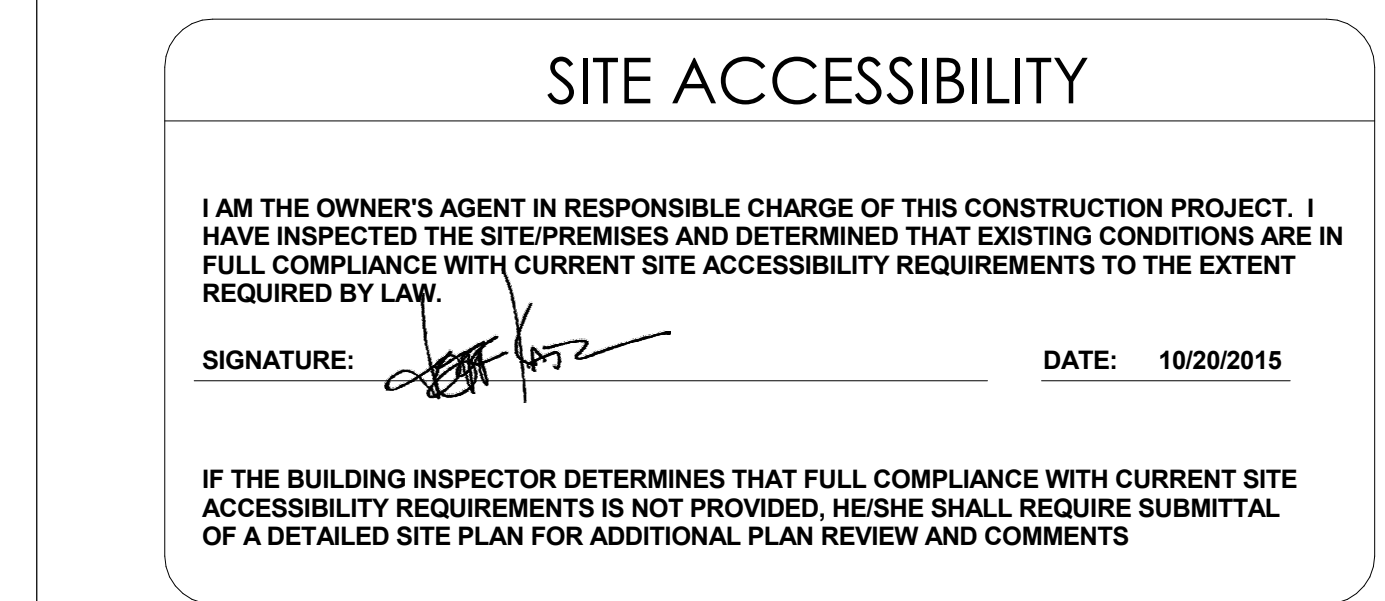

D3 ACCESSIBILITY NOTES
T-2 N.T.S.

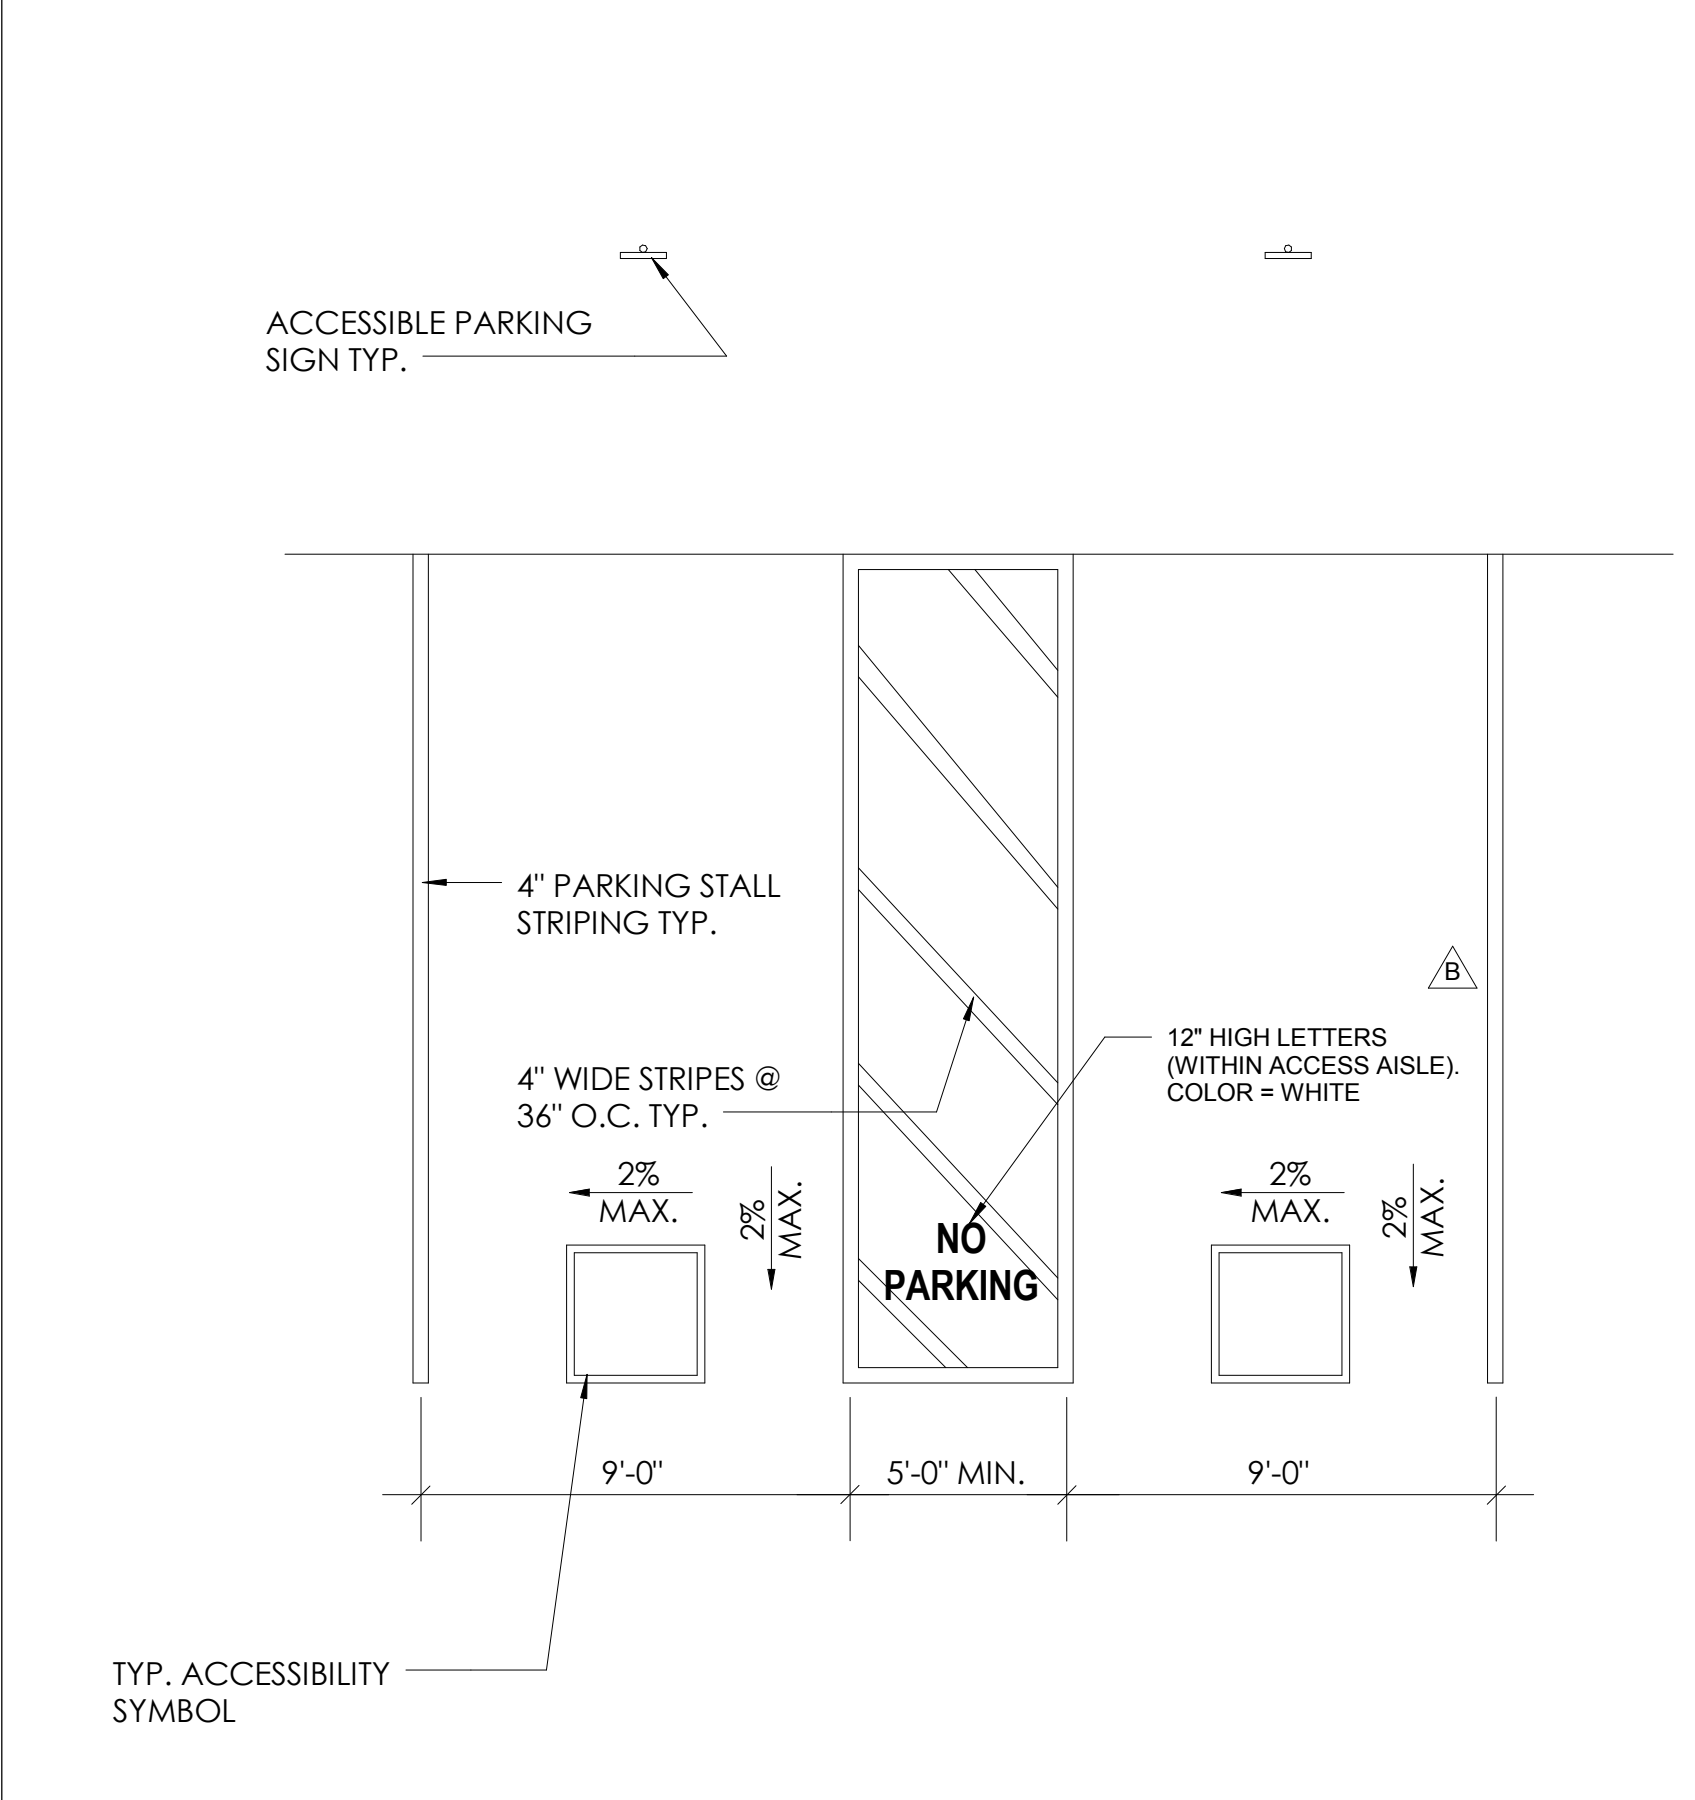

D4 TYPICAL ACCESSIBLE PARKING
T-2 N.T.S.

LICENSED ARCHITECT
JEFFREY A. KATZ
REN. 09/10/17
STATE OF CALIFORNIA

JKA ARCHITECTURE
6333 DEL CERRILLO BOULEVARD | SAN DIEGO, CA 92120
619.893.9177 | www.jeffkatzarchitecture.com

Description	Date
Addendum A	12/02/15
Addendum B	12/17/15

Description:	Date:
50% CD's	09/18/15
BID / PERMIT SET	10/20/15
FOR CONSTRUCTION	02/03/16

SeaWorld San Diego
500 SeaWorld Drive
San Diego, CA 92109

Project Number: 150602
Approved By: JK
Checked By: MK
Drawn By: NF
Sheet Title: TITLE SHEET

Sheet: 2 OF #
Sheet Number: T-2