

A


B

C



D

E



F

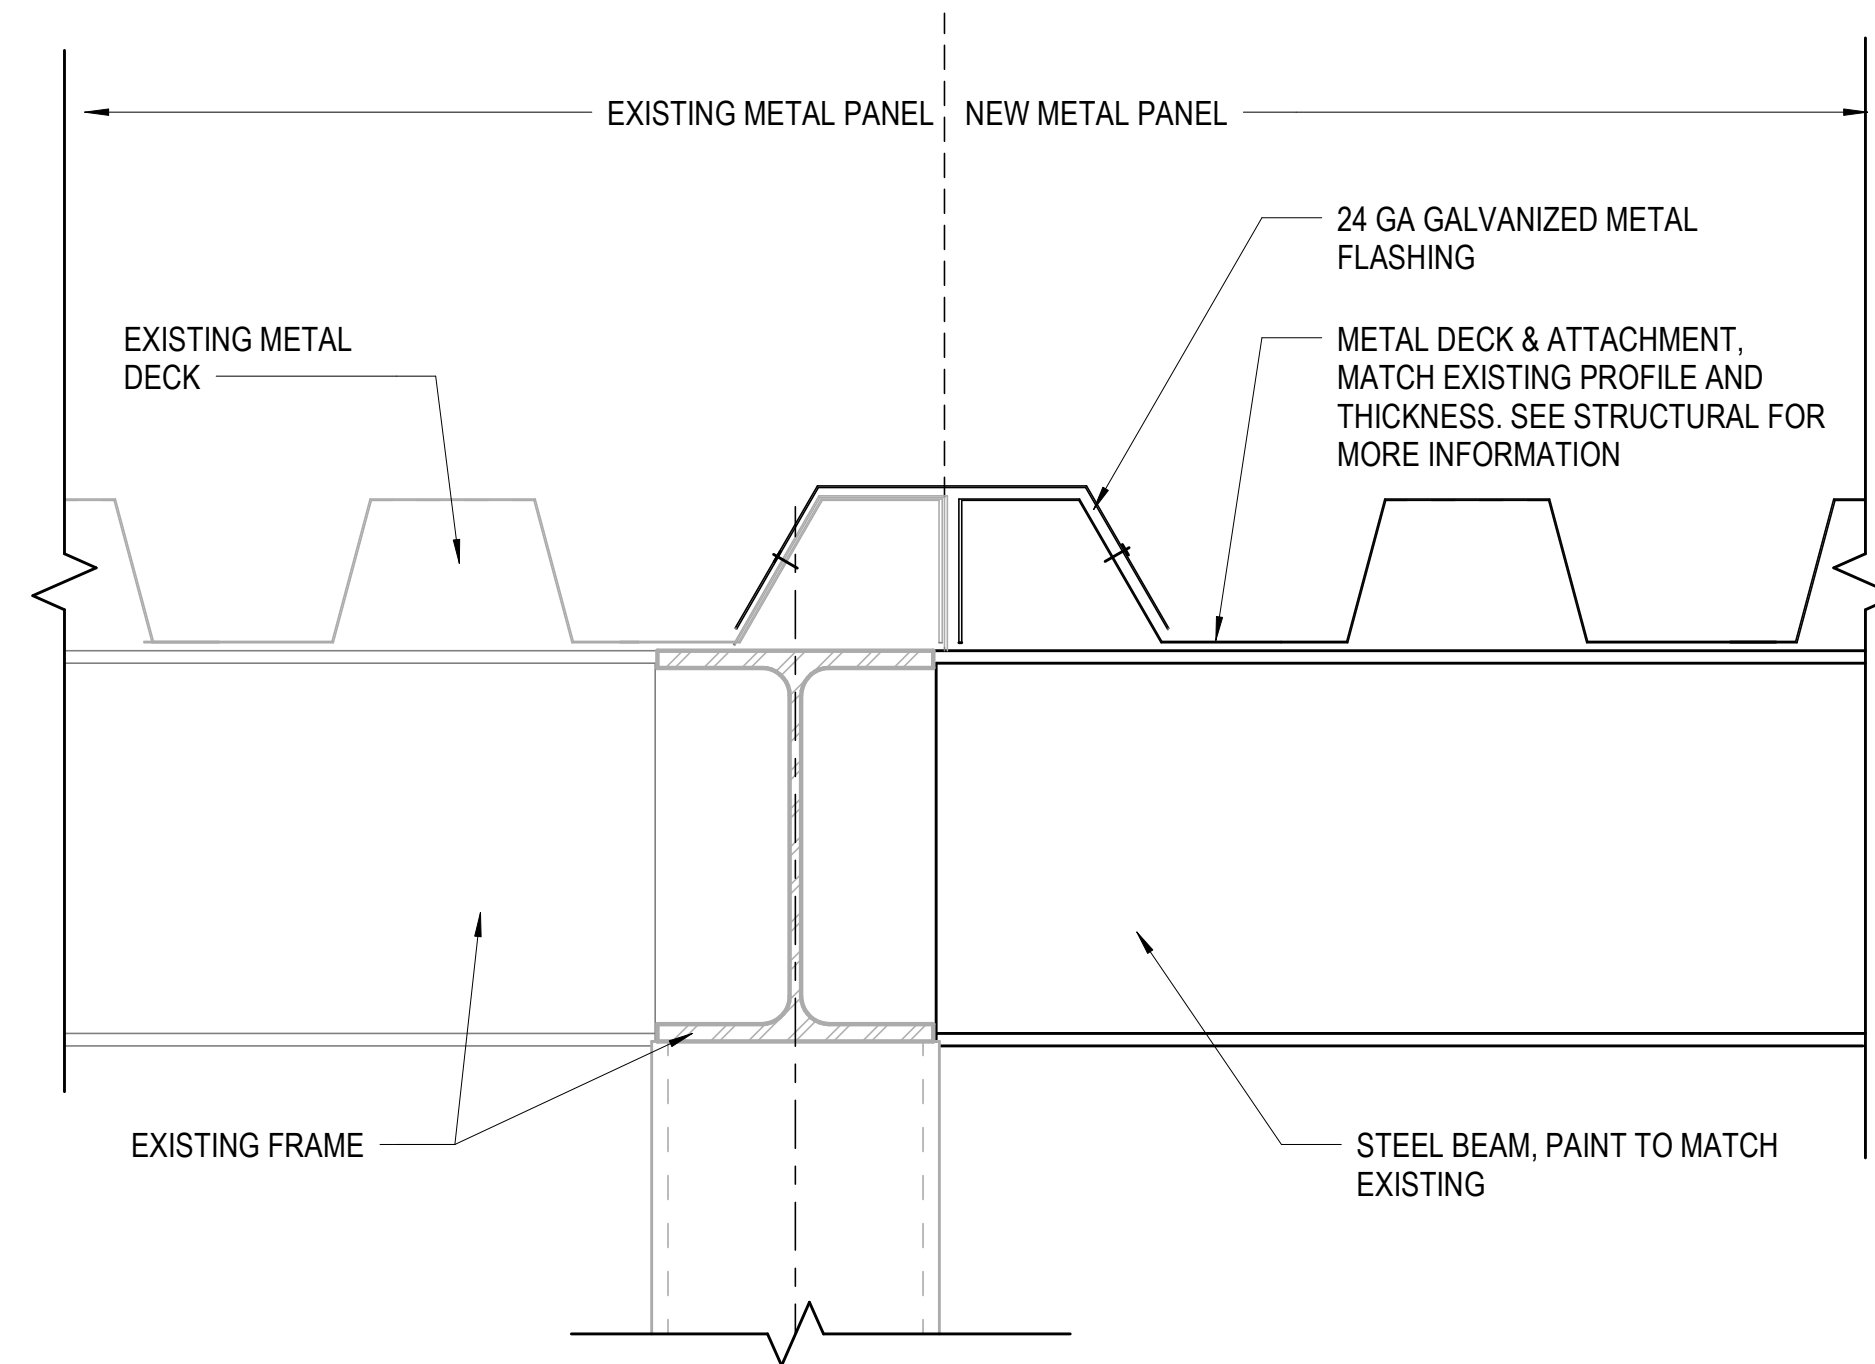


**C3** CANOPY DETAIL - NEW & EXISTING  
A-402 SCALE: 3" = 1'-0"

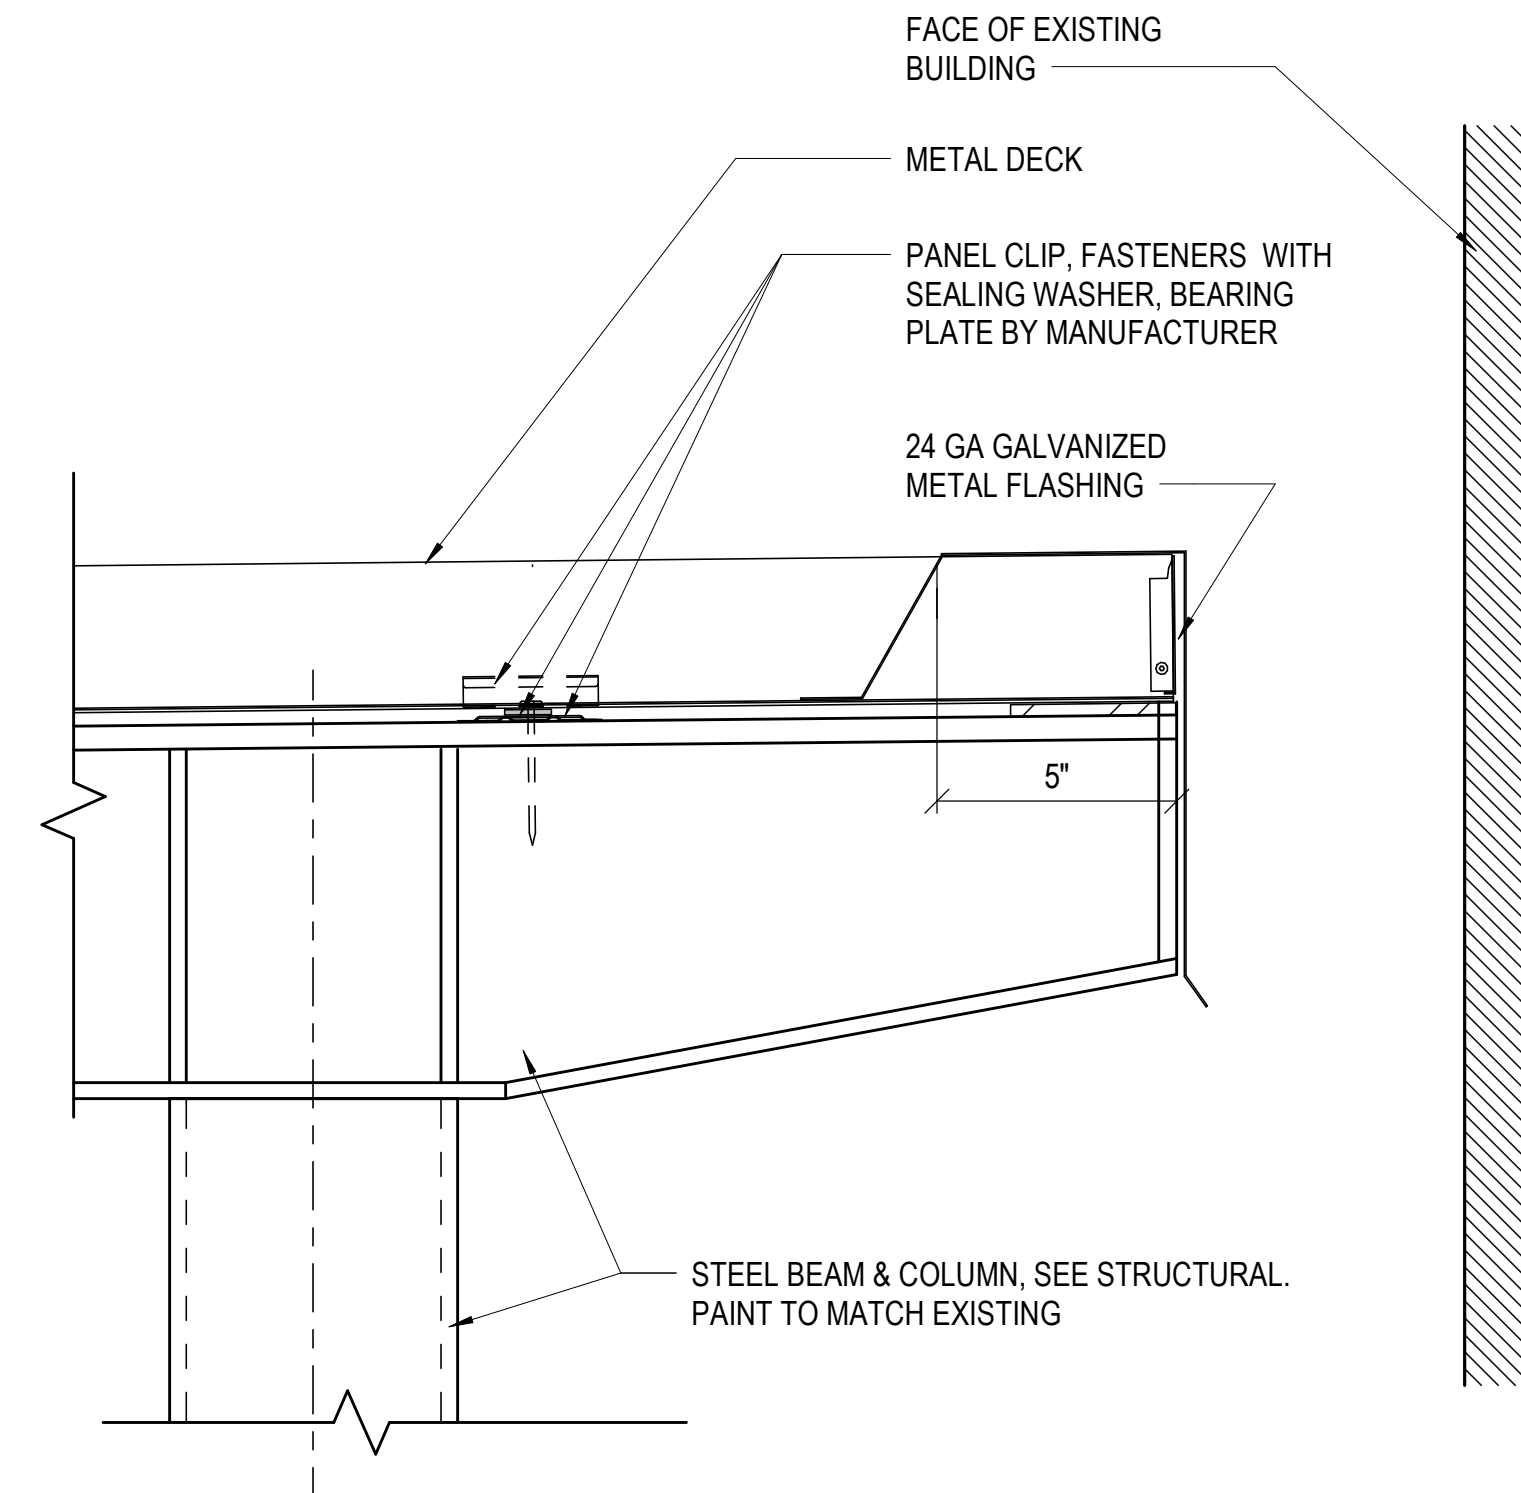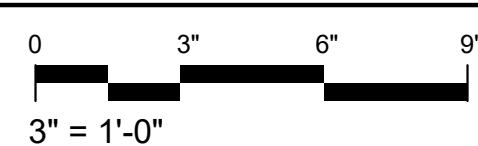



**C6** CANOPY DETAIL AT HIGH POINT  
A-402 SCALE: 3" = 1'-0"

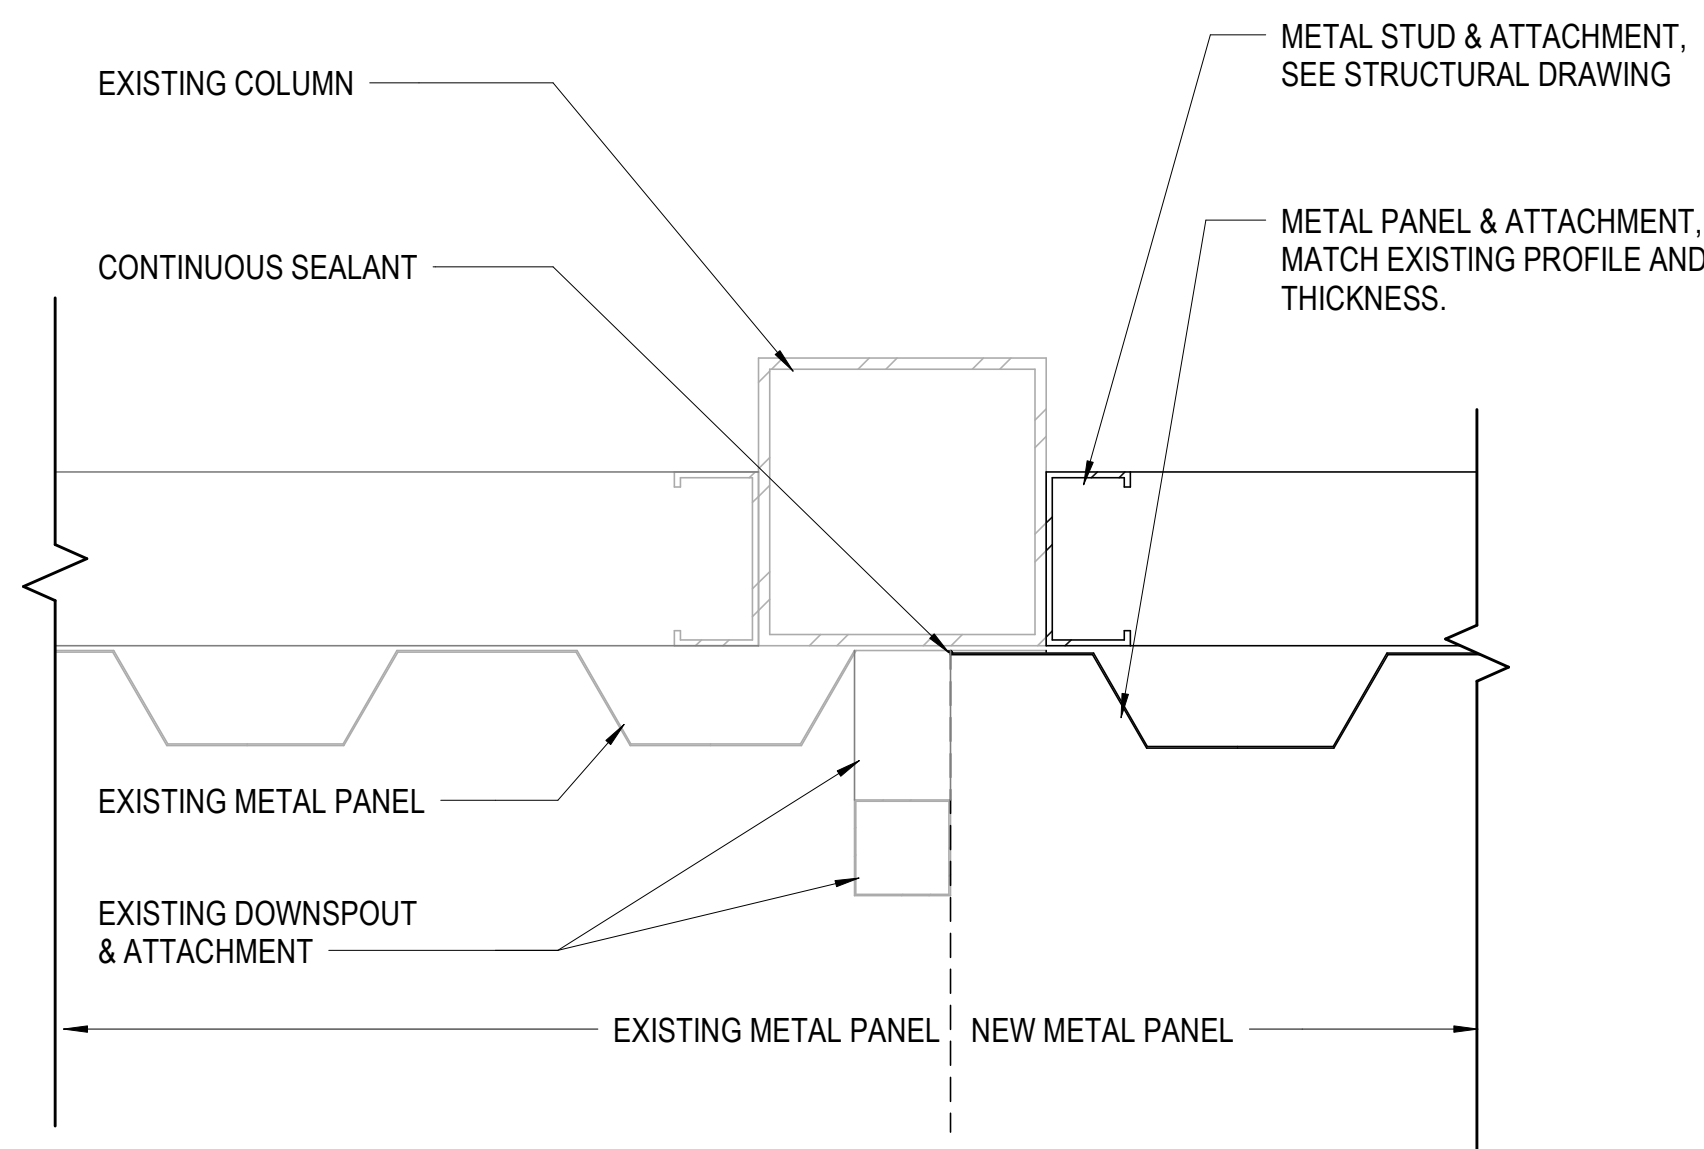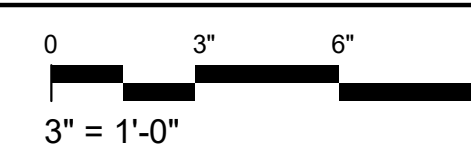


**F1** METAL PANEL DETAIL - PLAN  
A-402 SCALE: 3" = 1'-0"

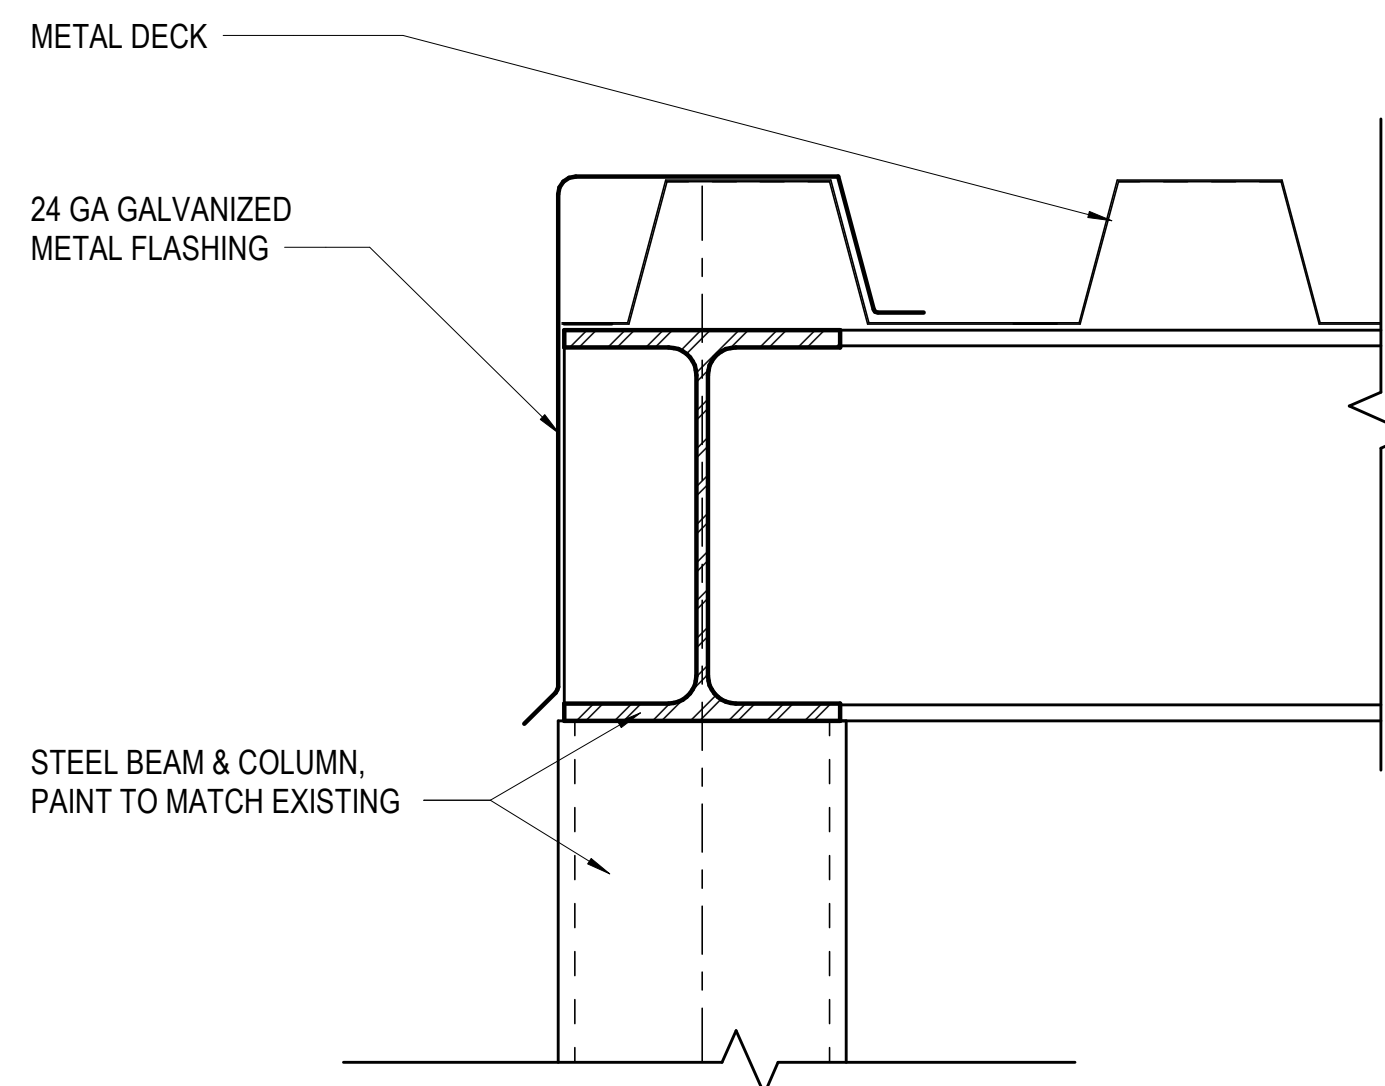

**F4** CANOPY DETAIL AT EDGE  
A-402 SCALE: 3" = 1'-0"

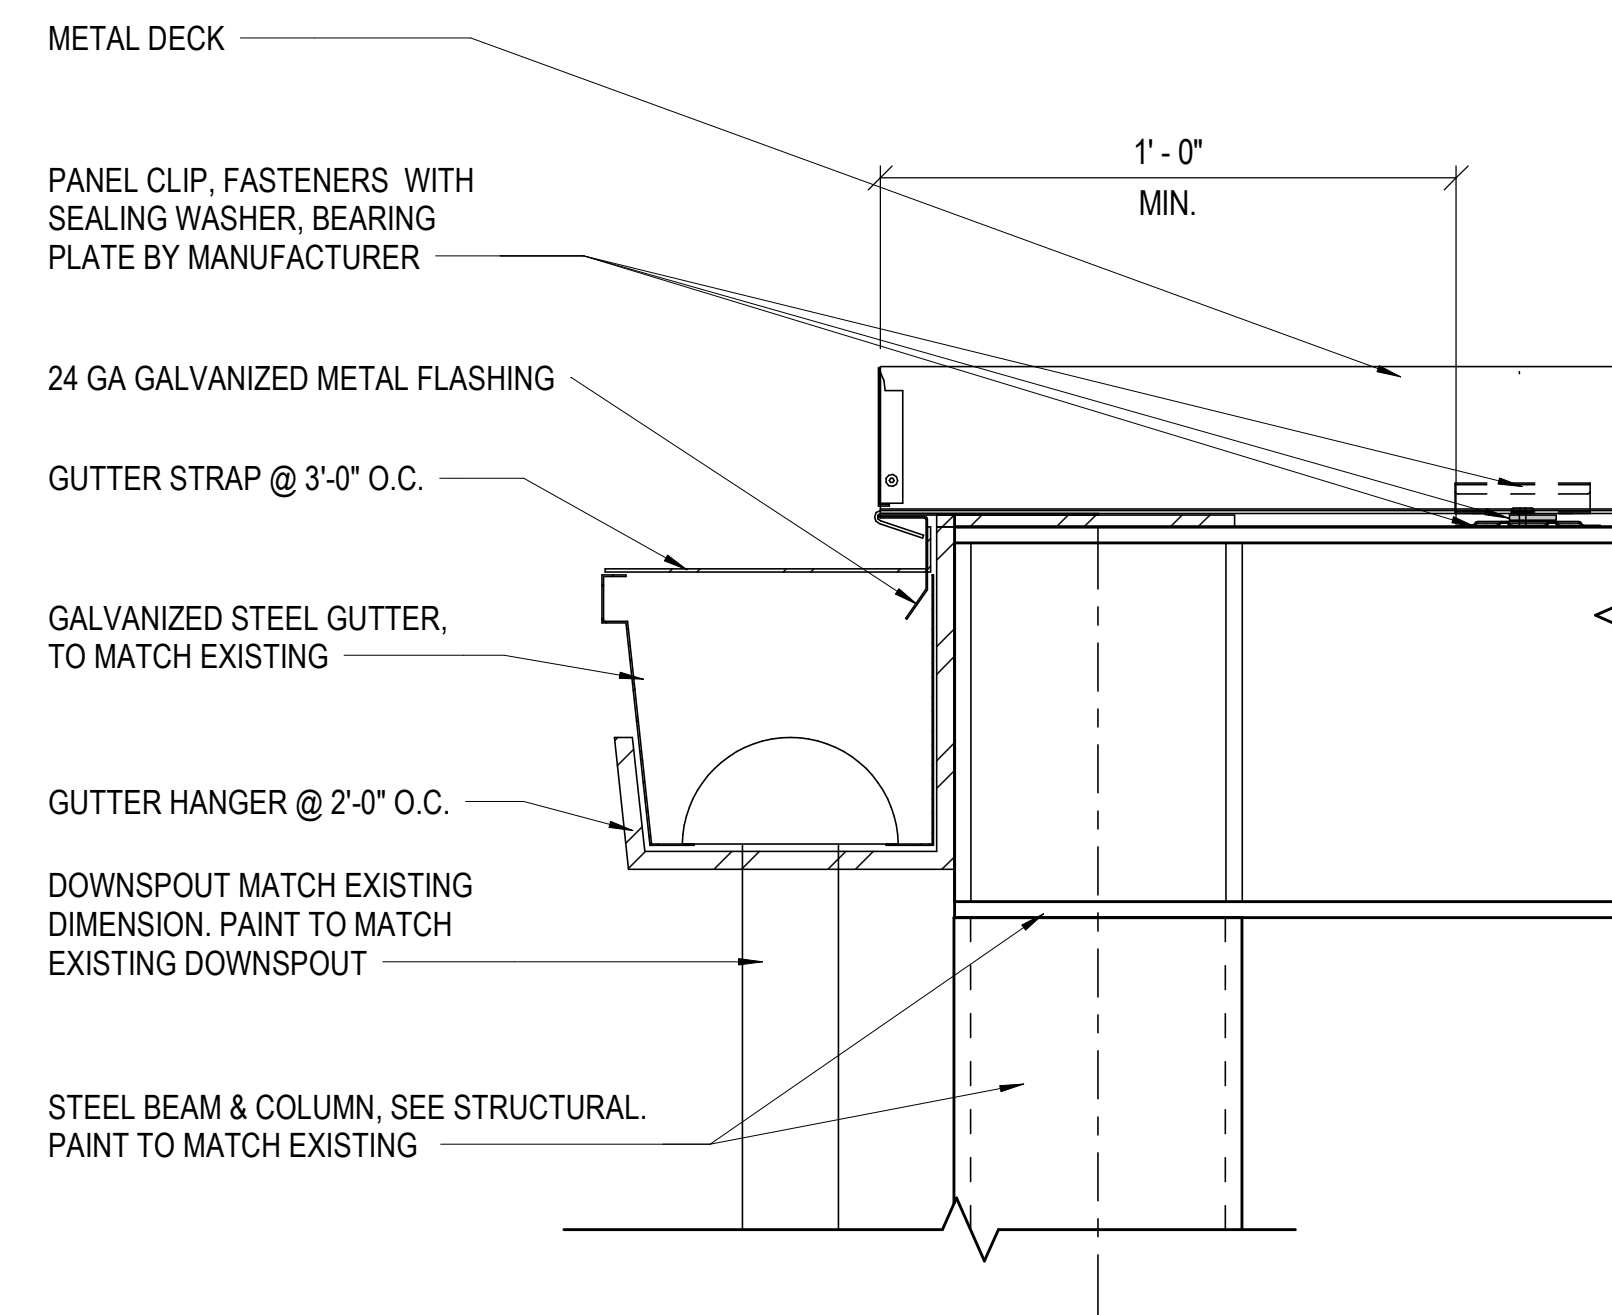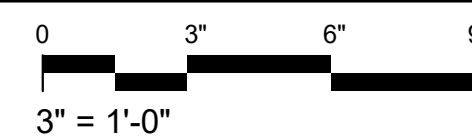

**F6** CANOPY DETAIL AT GUTTER  
A-402 SCALE: 3" = 1'-0"

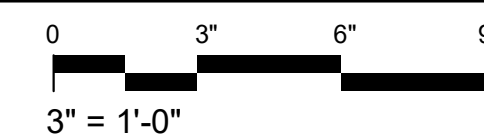

KEY PLAN



Sheet Title  
**CANOPY AND METAL PANEL  
DETAILS - CHILLER YARD**

Dwg. No.  
**PLA2021-0432-0004D**

Sht. No.  
**A-402**

1

2

3

4

5

6

7

8