


A
B
C
D
E
F

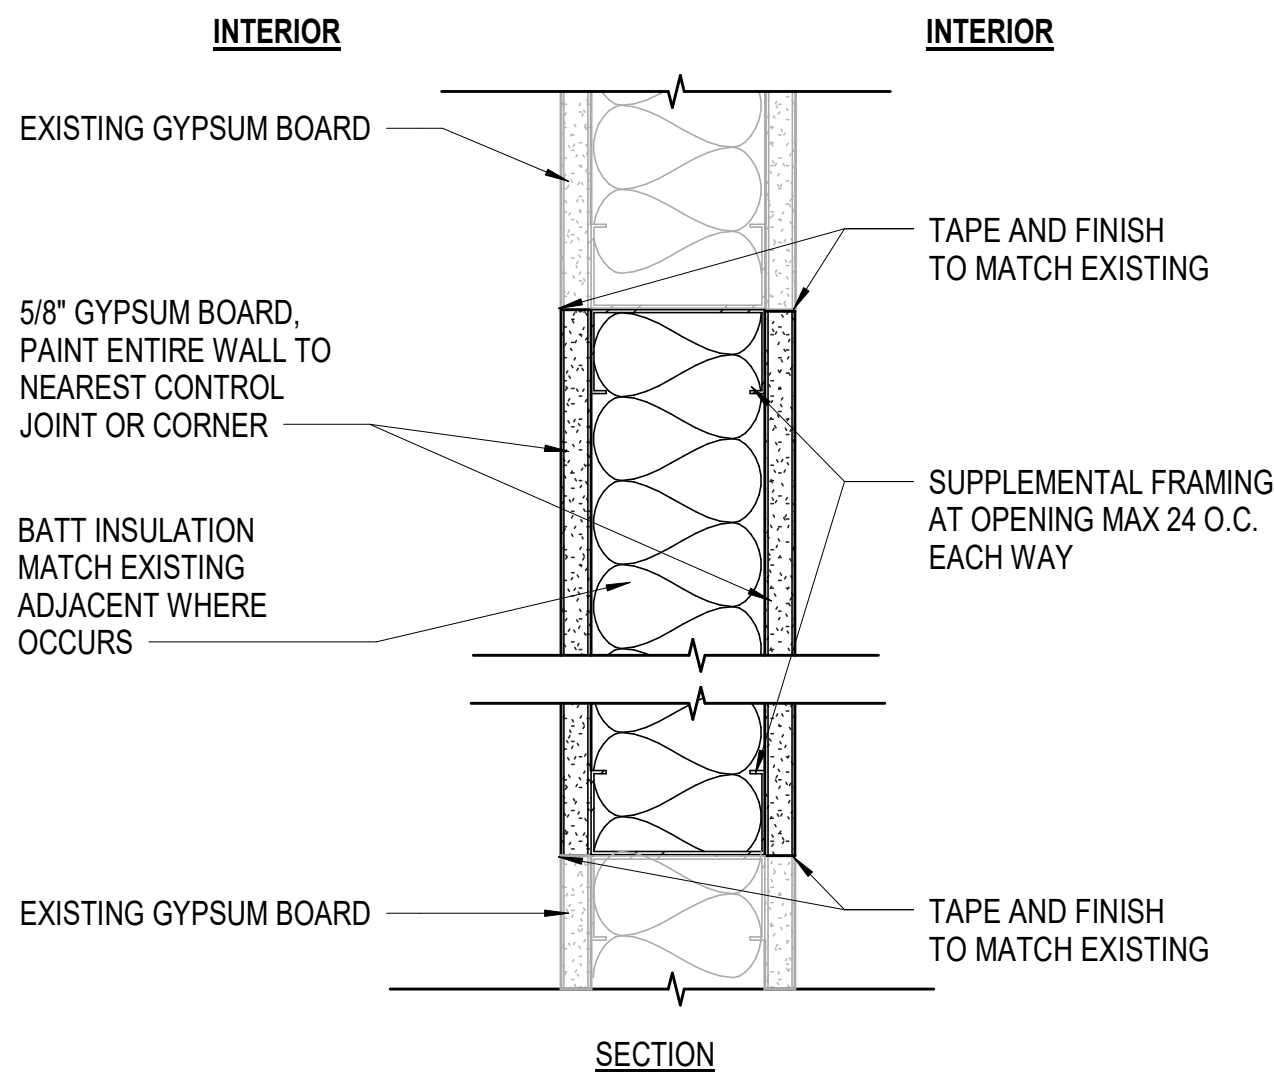


D1 INFILL DETAIL @ INTERIOR GYPSUM BOARD WALL

A-501 SCALE: 3" = 1'-0"

0 3" 6" 9"

3" = 1'-0"

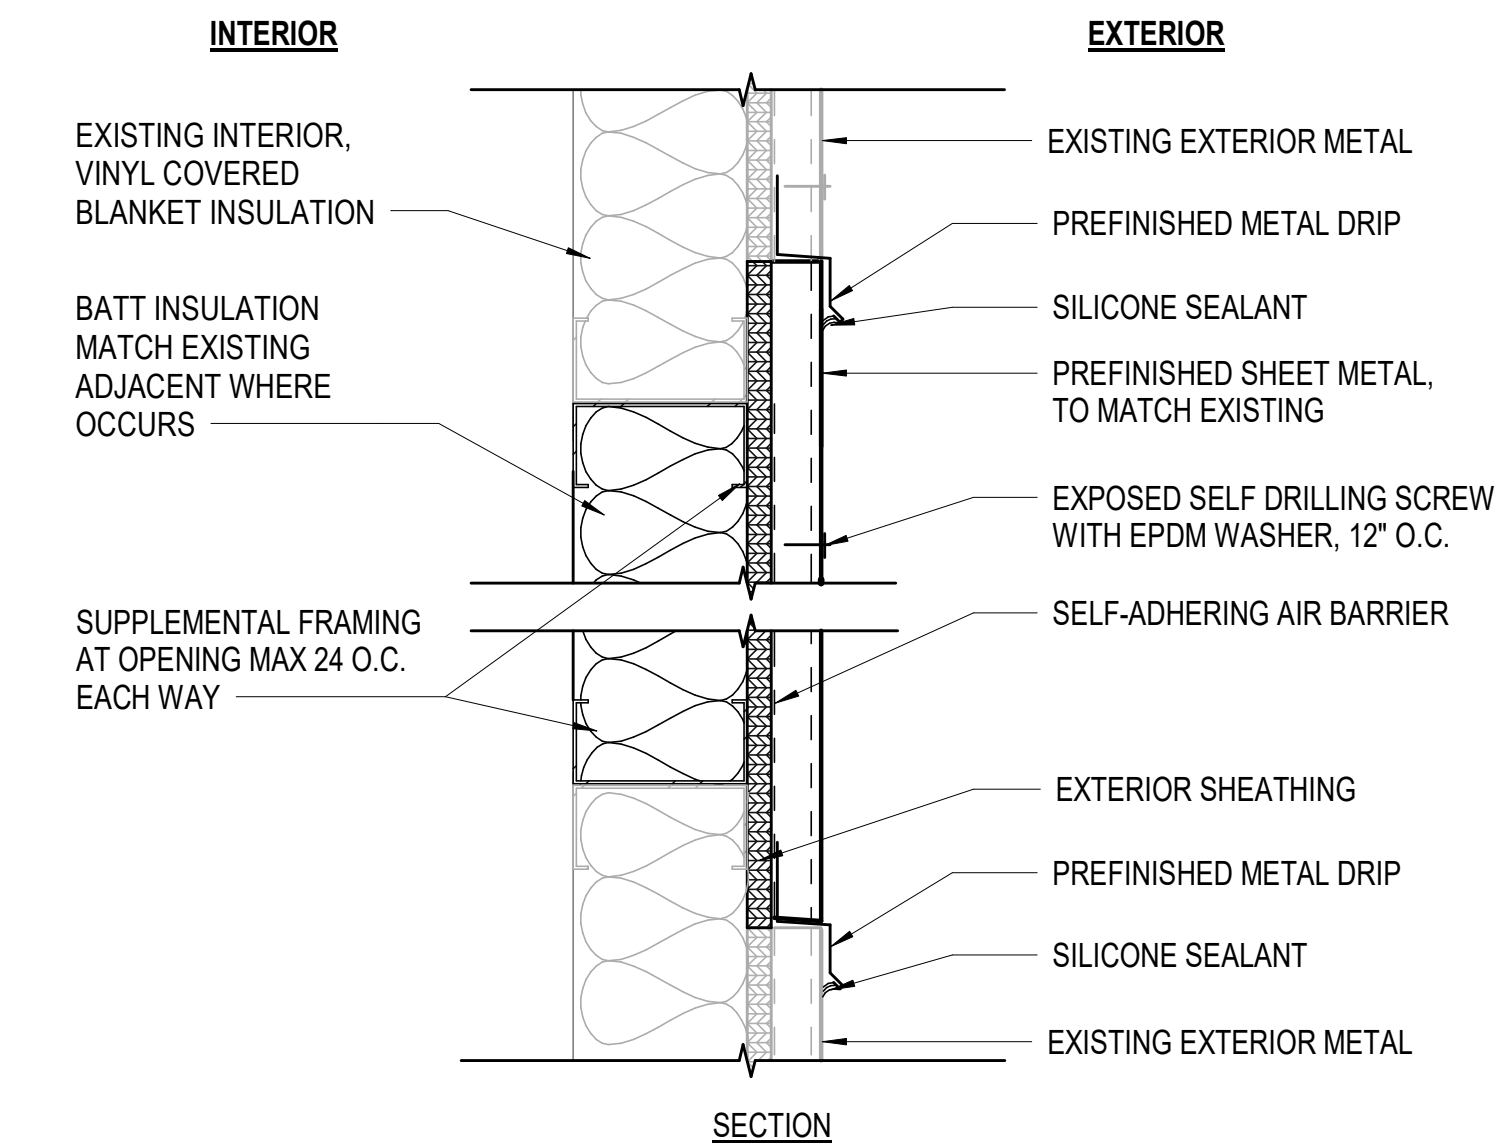


F1 INFILL DETAIL @ EXTERIOR METAL WALL

A-501 SCALE: 3" = 1'-0"

0 3" 6" 9"

3" = 1'-0"

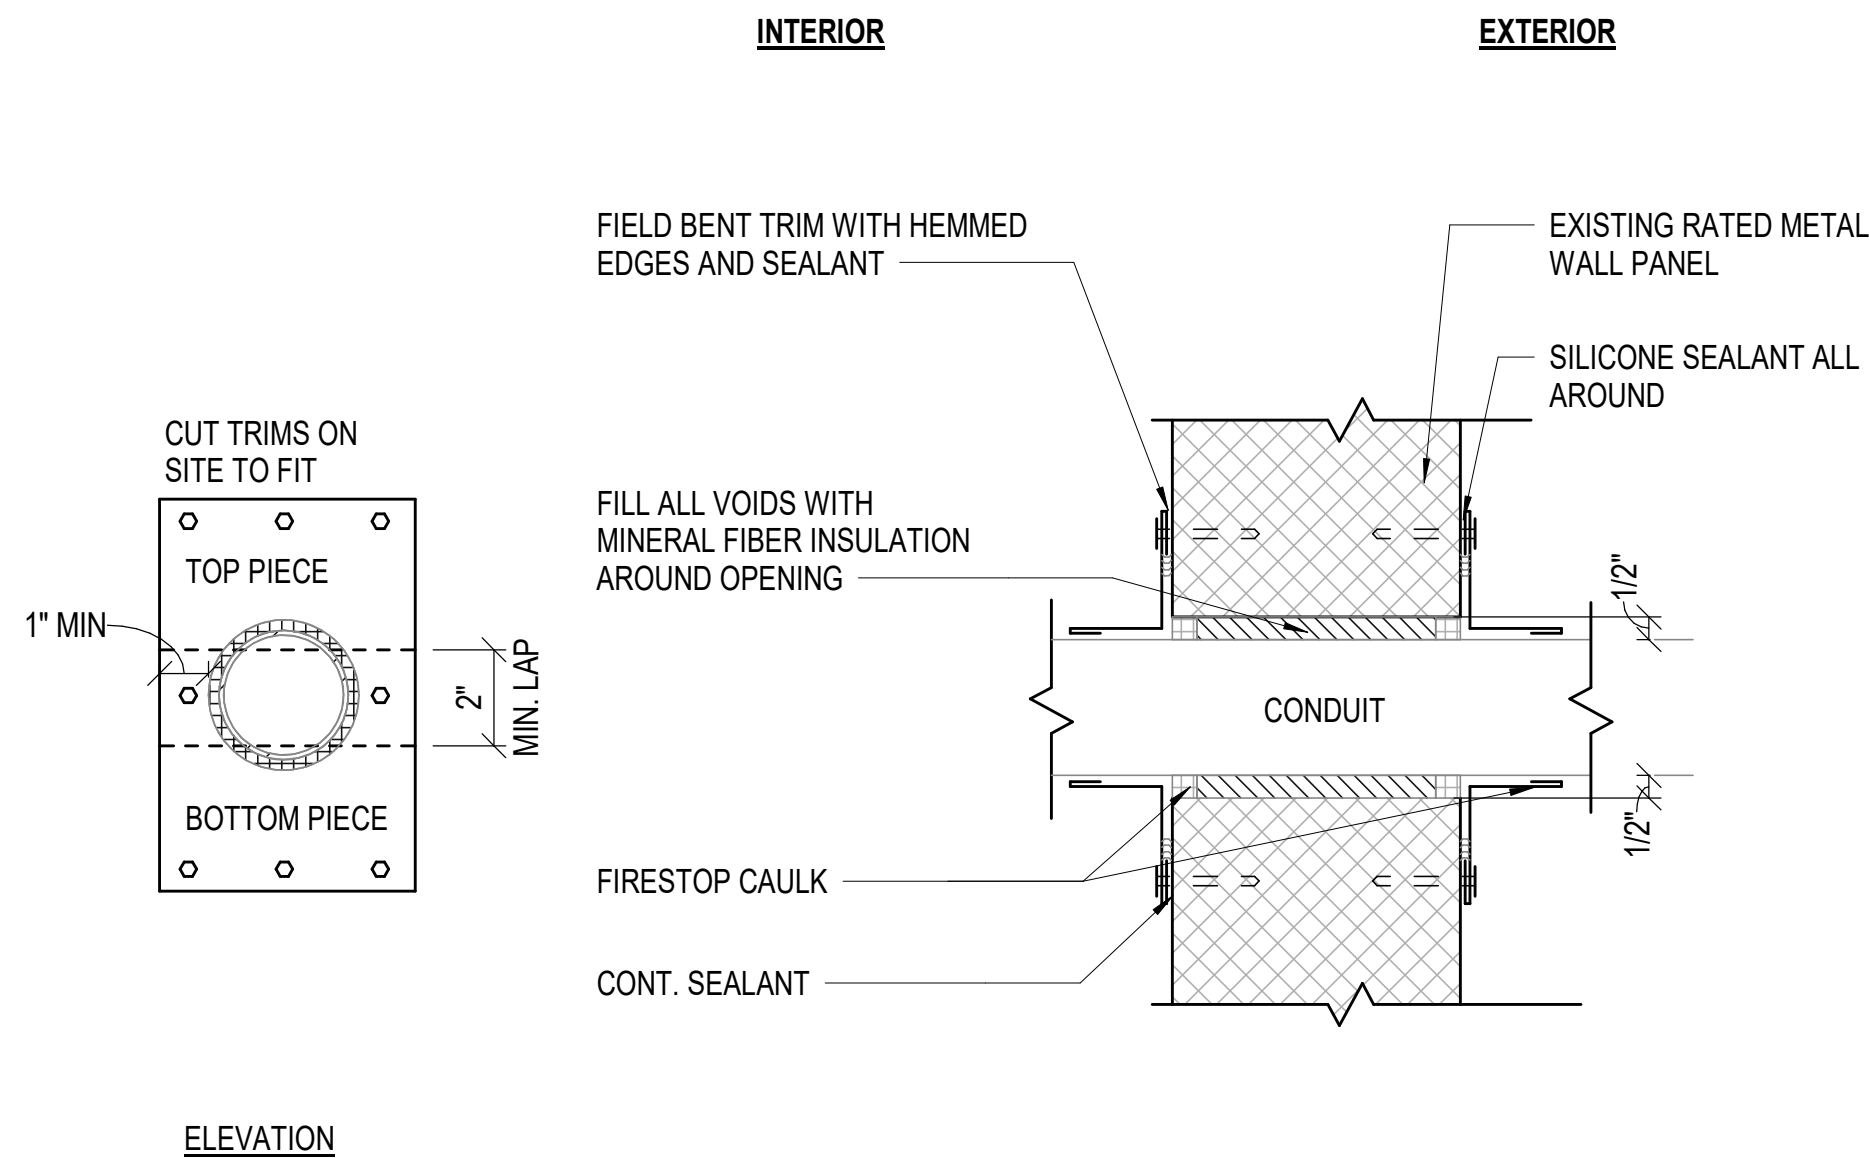

C3 PIPE PENETRATION @ EXTERIOR METAL WALL

A-501 SCALE: 3" = 1'-0"

0 3" 6" 9"

3" = 1'-0"

NEW METAL ROOF TO MATCH EXISTING PROFILE. ATTACH AND OVERLAP WITH EXISTING MIN. 3".


BATT INSULATION MATCH EXISTING ROOF

MECHANICALLY FASTENED WEATHER RESISTANT BARRIER

EXISTING METAL ROOF


EXISTING ROOF FRAMING

EXISTING INSULATION

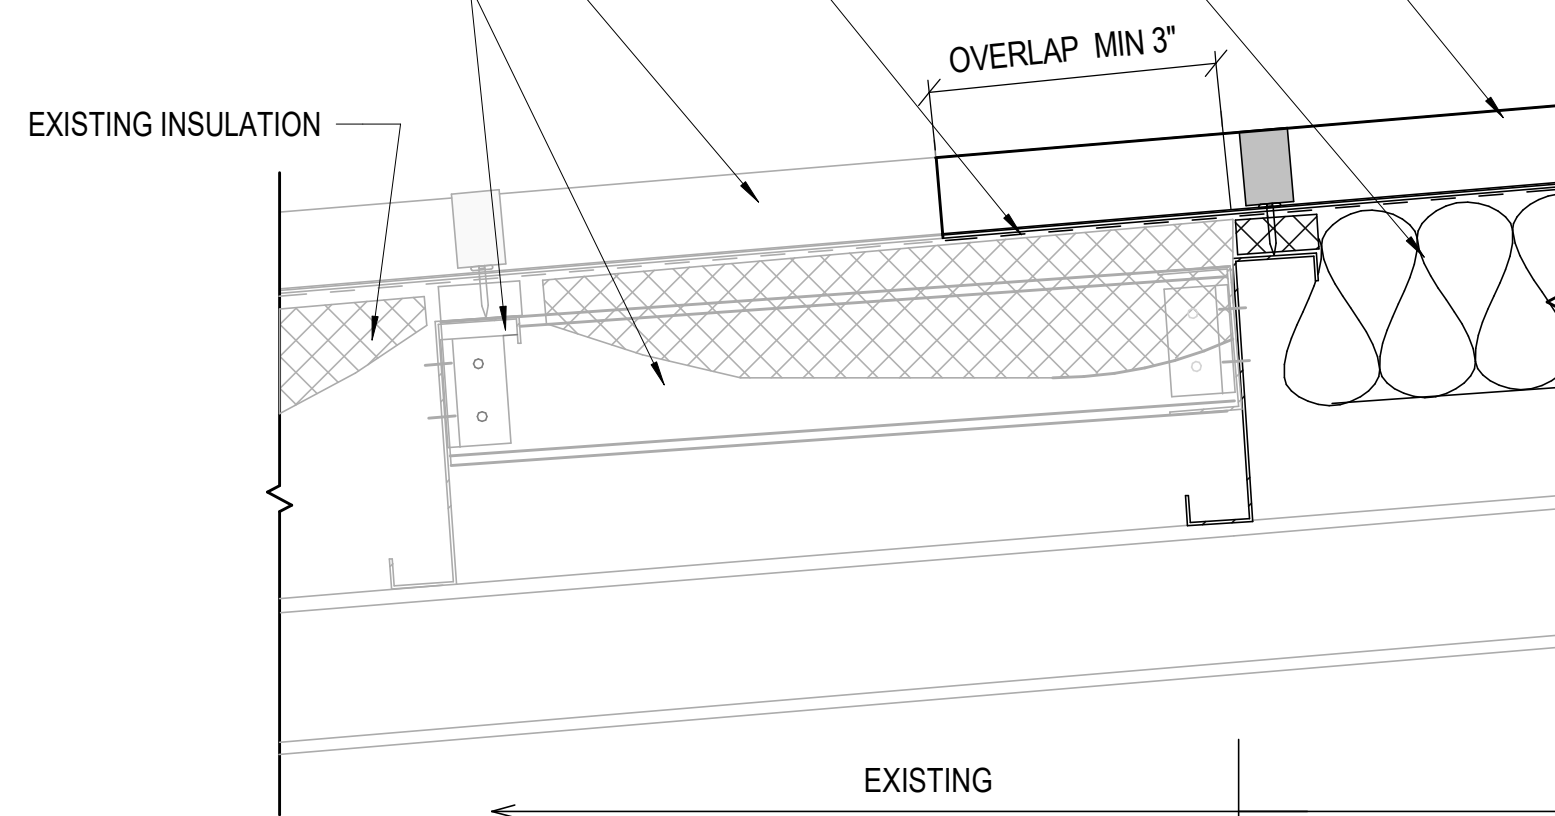

F3 ROOF INFILL DETAIL

A-501 SCALE: 3" = 1'-0"

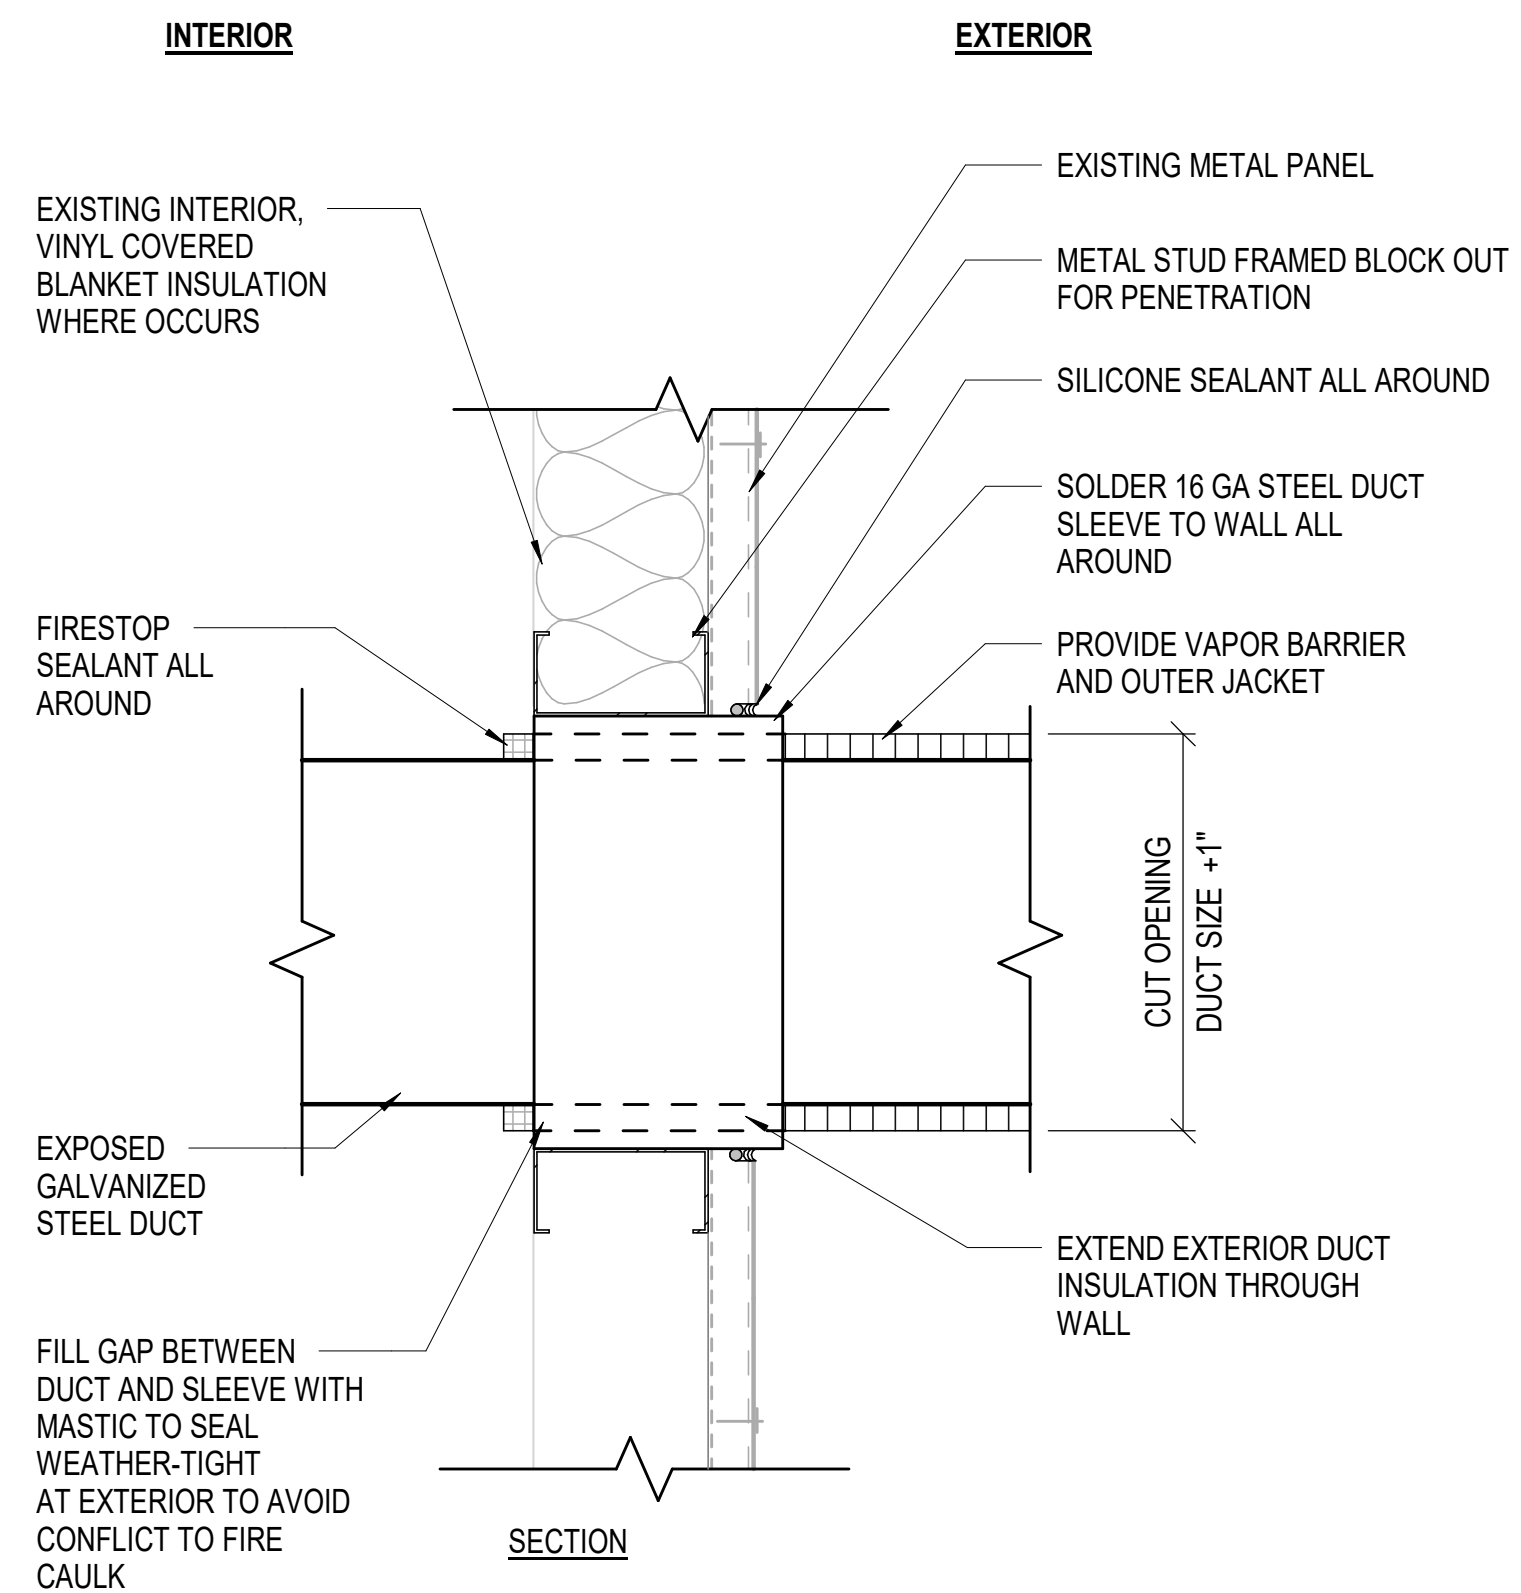


C6 DUCT PENETRATION @ EXTERIOR METAL WALL

A-501 SCALE: 3" = 1'-0"

0 3" 6" 9"

3" = 1'-0"

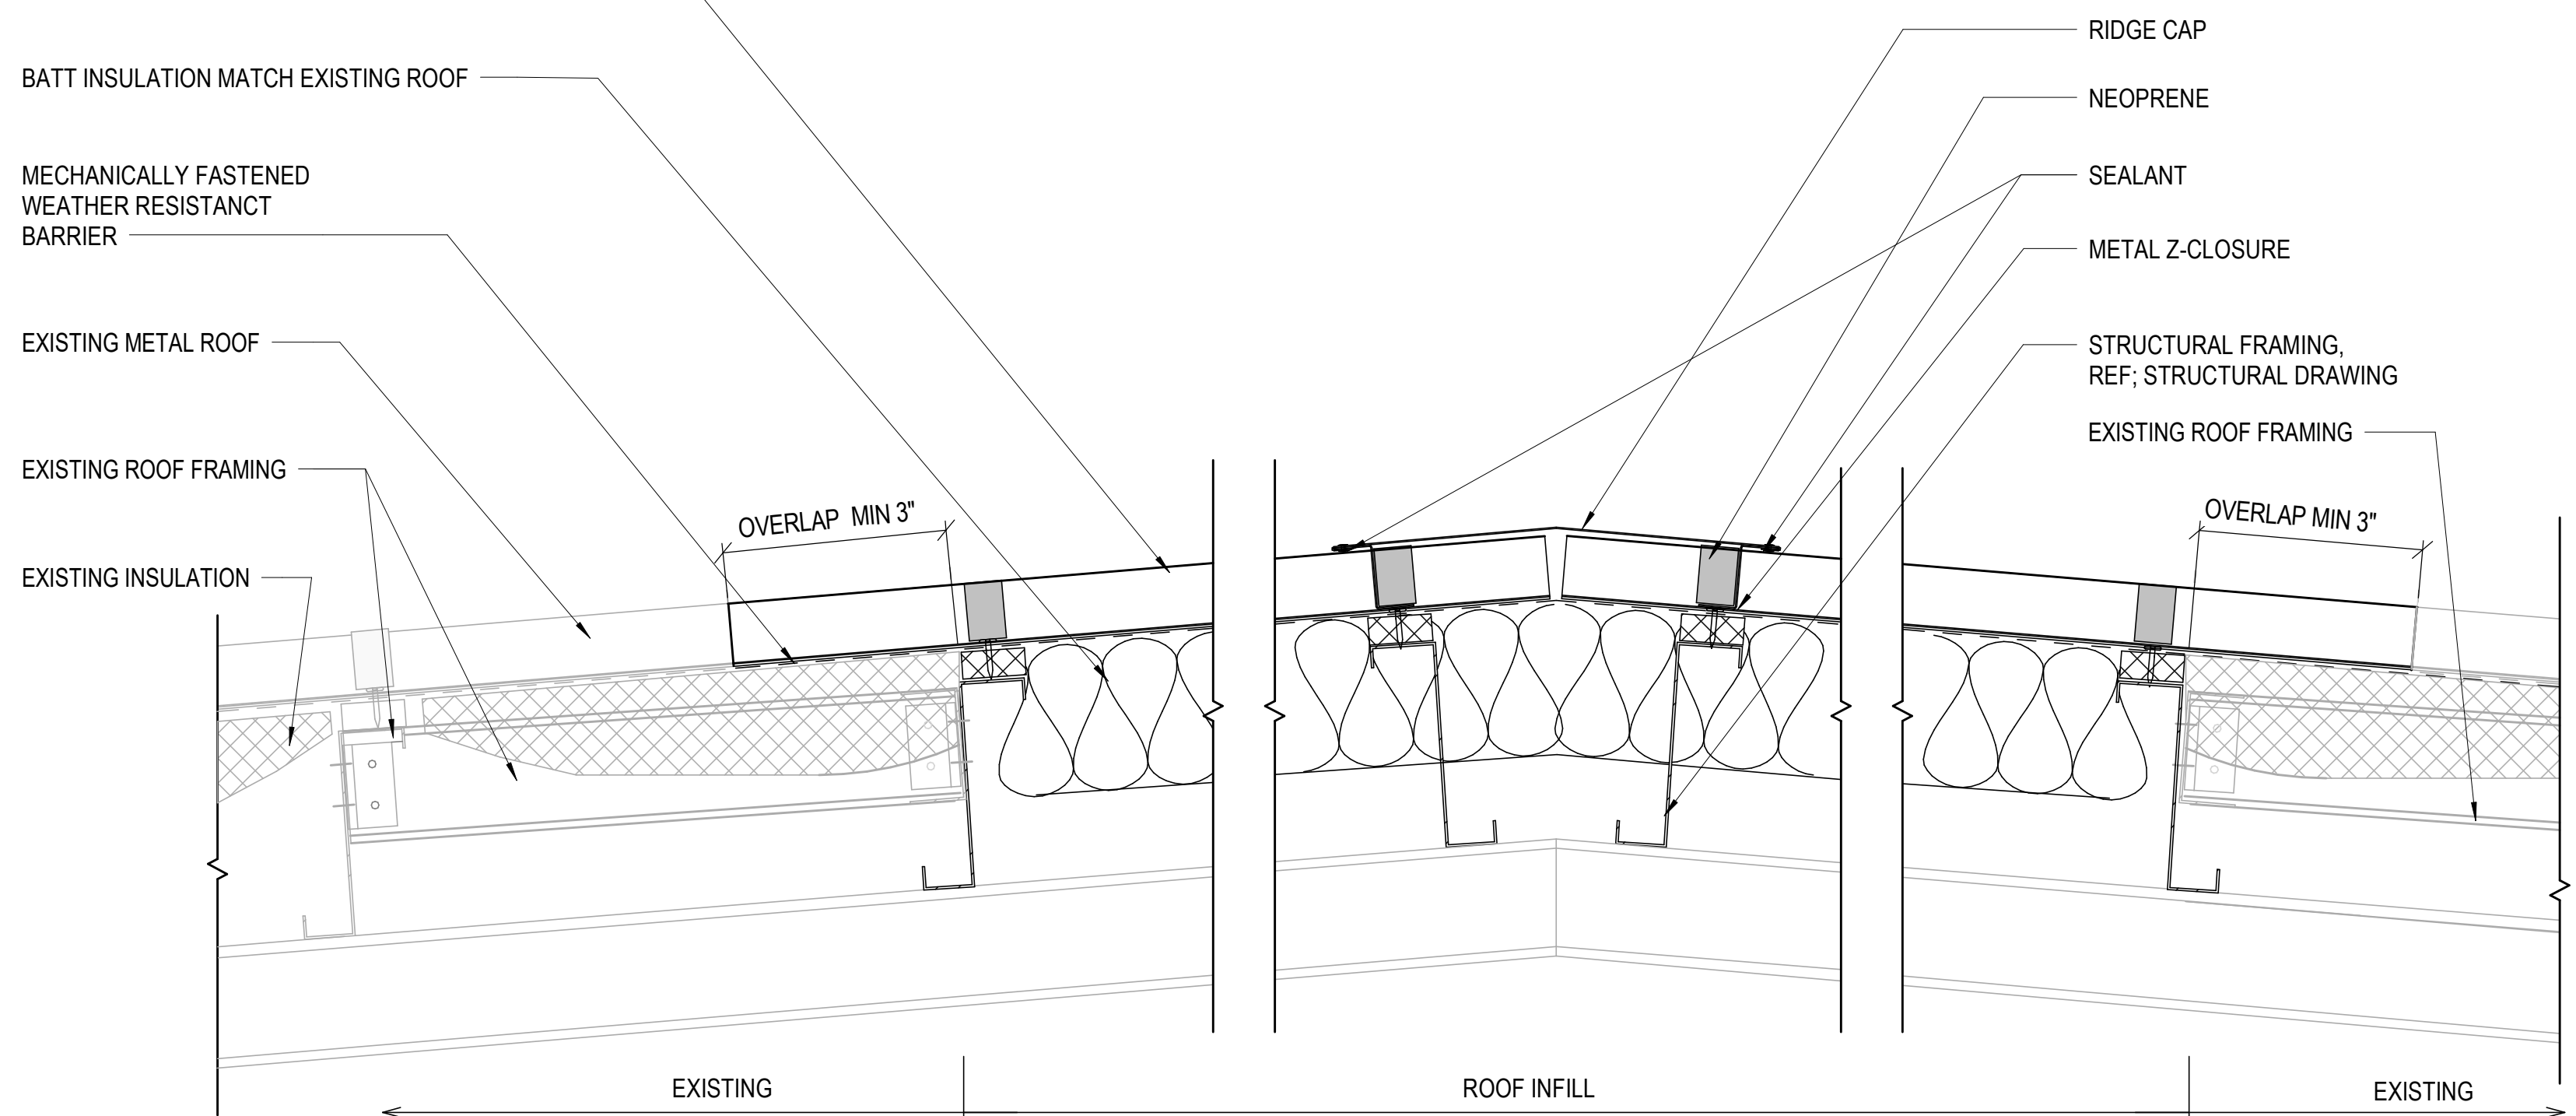

0 3" 6" 9"

3" = 1'-0"

KEY PLAN



Sheet Title
PENETRATION AND INFILL DETAILS

Dwg. No.
PLA2021-0432-0005D

Sht. No.
A-501