

A




B

C

D

E

F

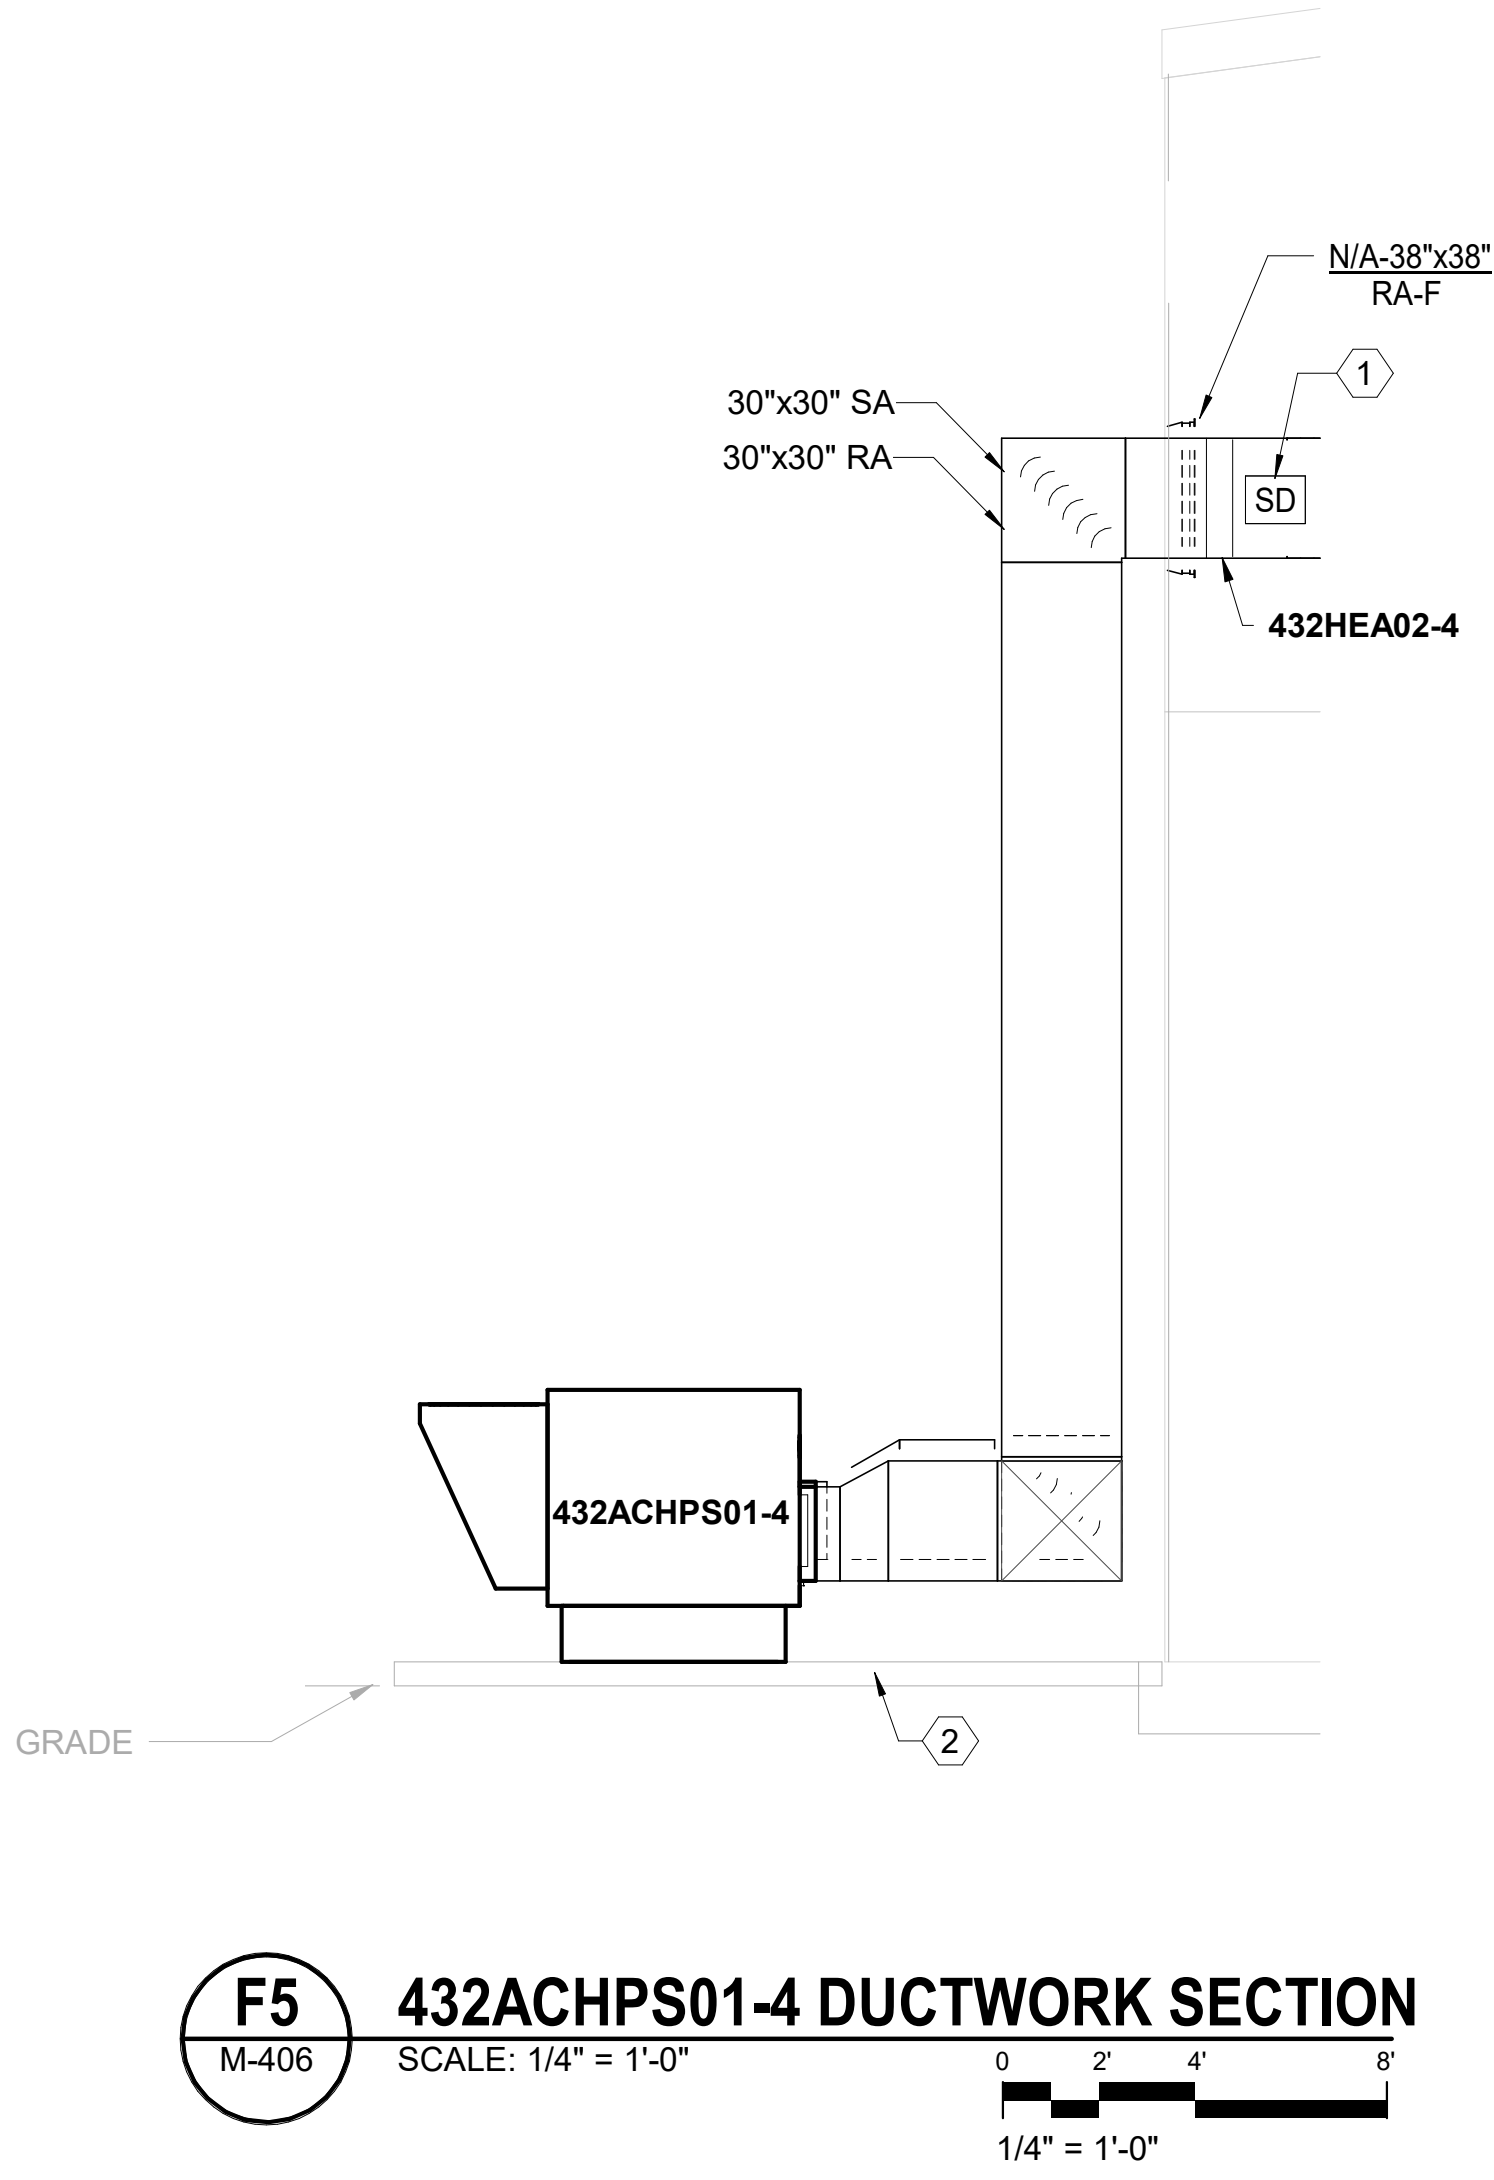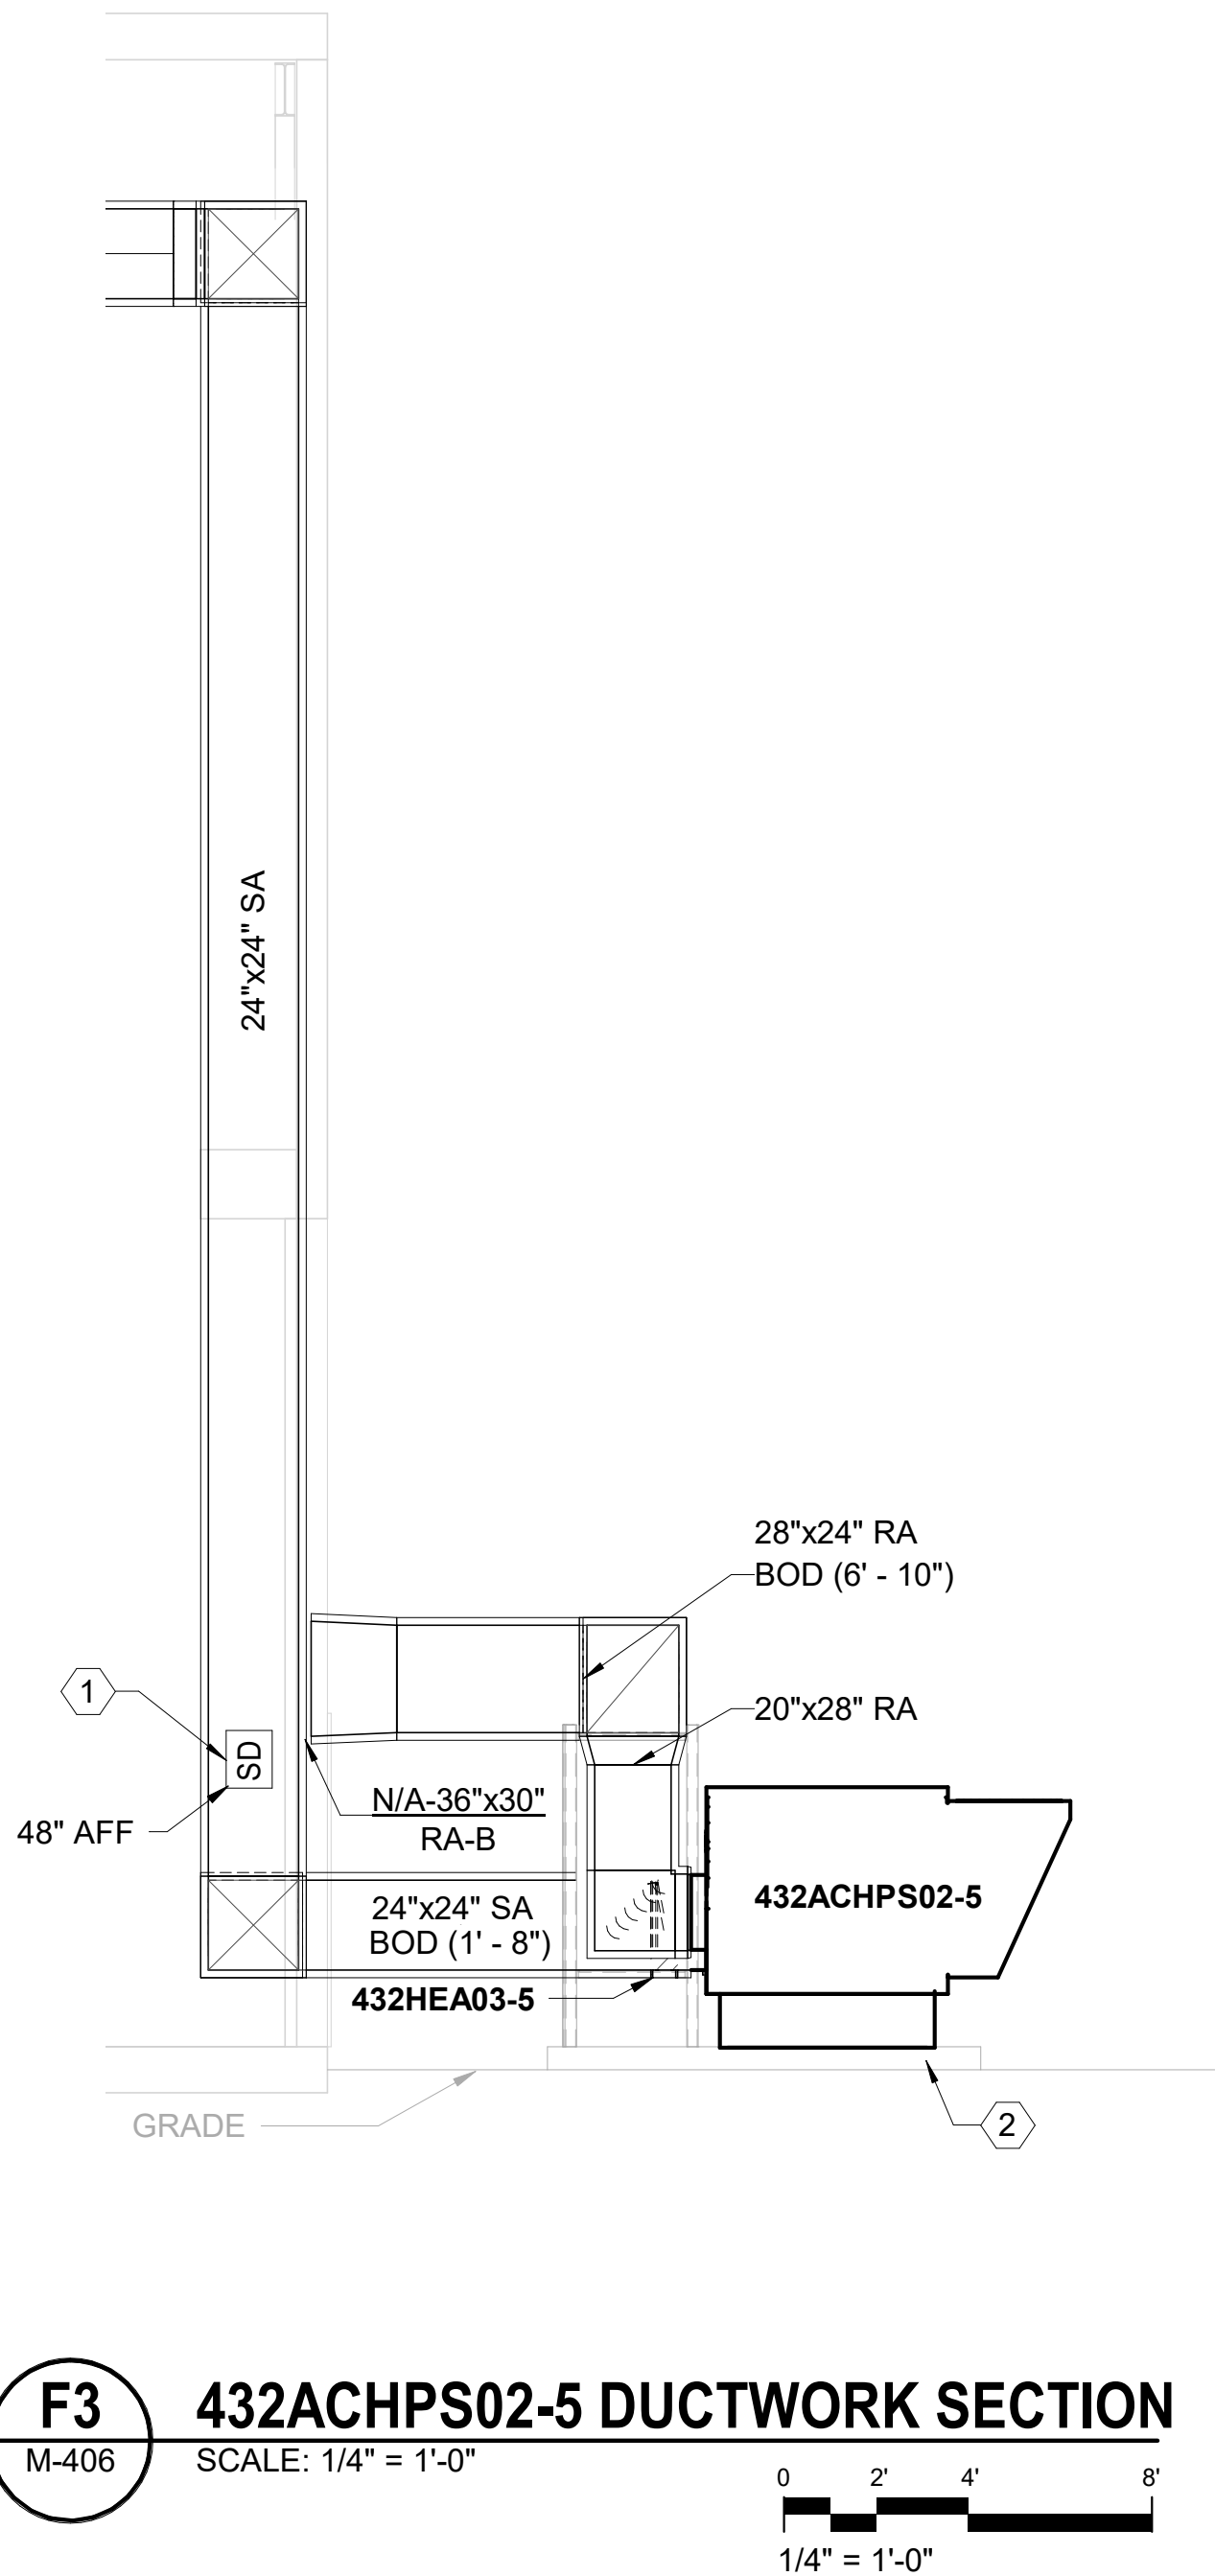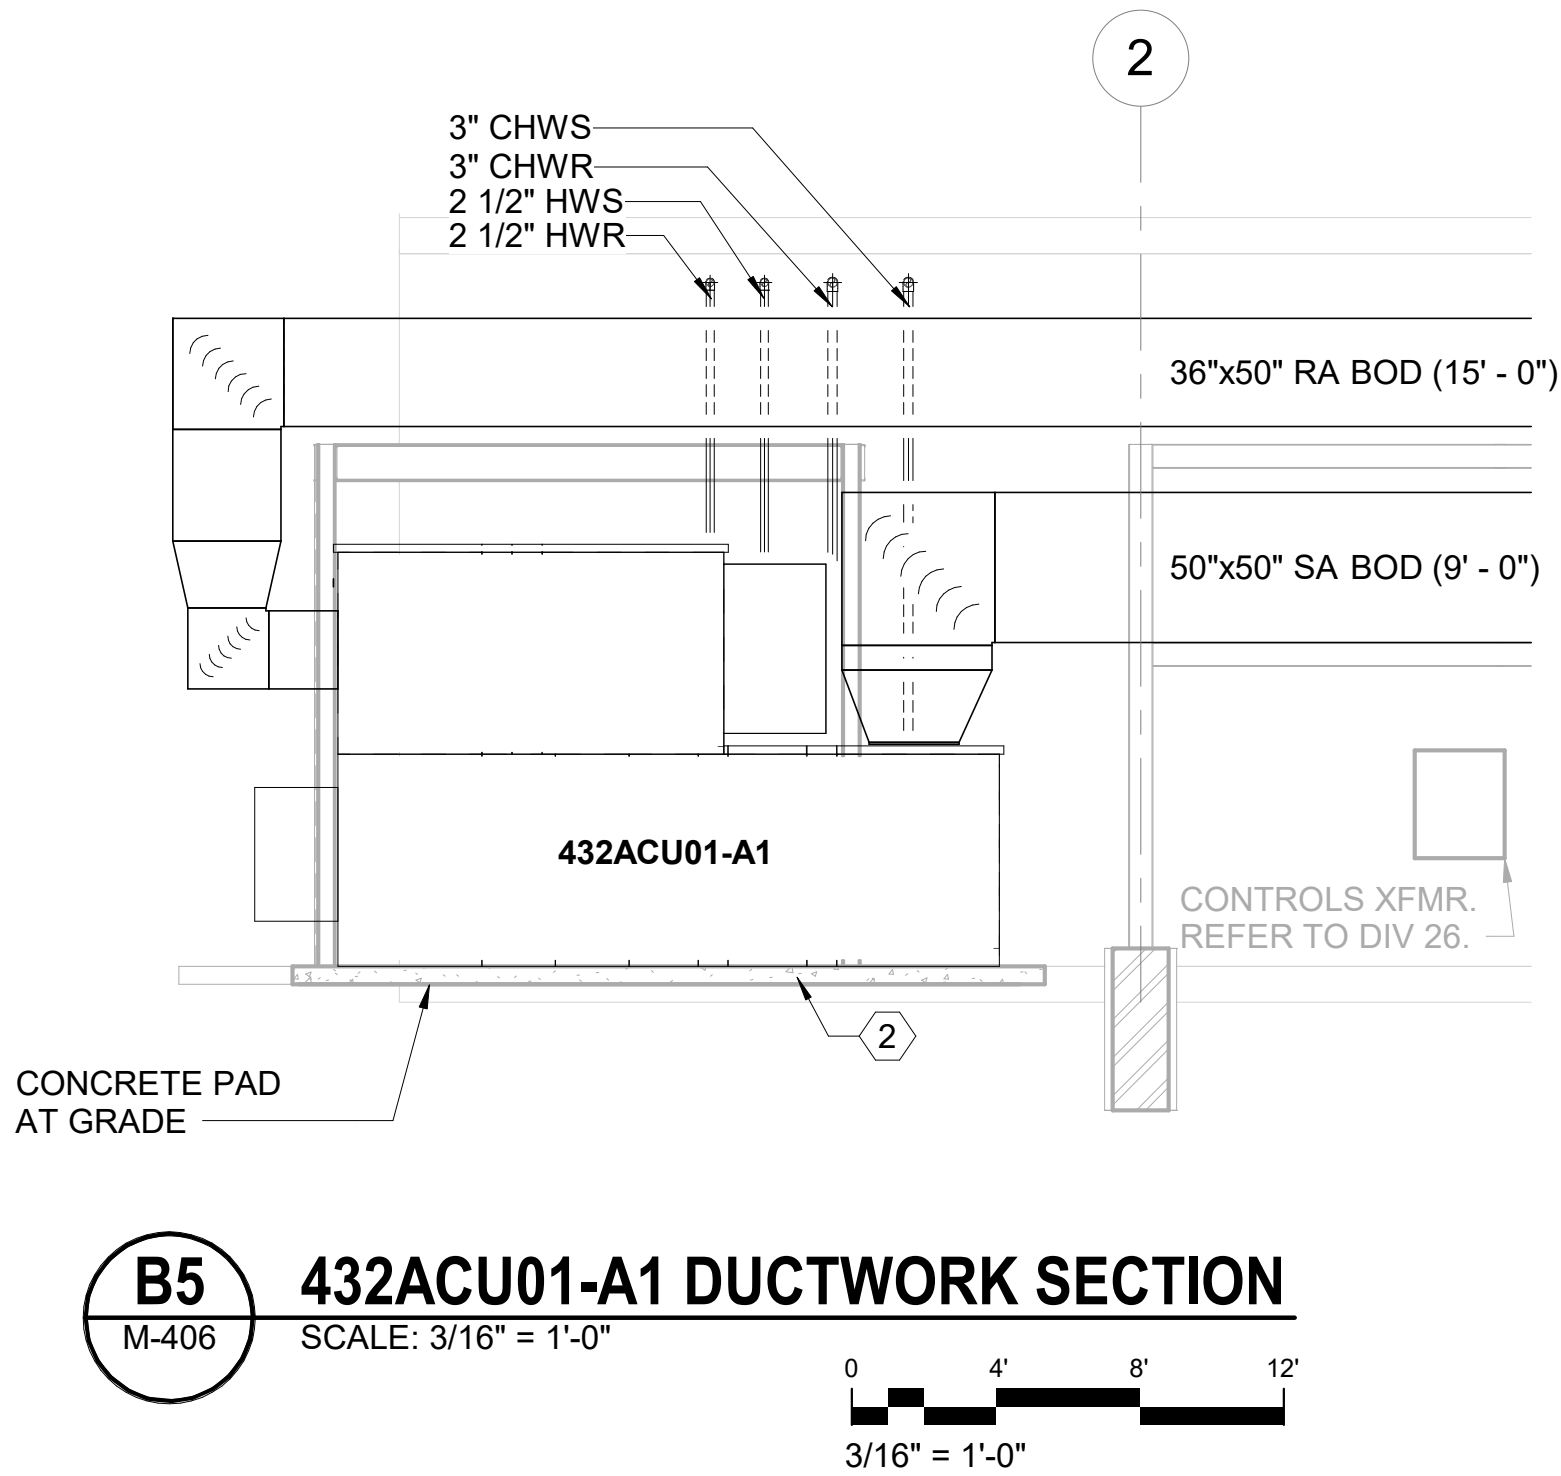

**GENERAL NOTES**

1. REFER TO M-001 FOR MECHANICAL ABBREVIATIONS, LEGEND, SYMBOLS, AND GENERAL NOTES.
2. DASHED REGIONS AROUND EQUIPMENT INDICATE CLEARANCE REQUIRED FOR EQUIPMENT ACCESS AND MAINTENANCE.
3. REFER TO STRUCTURAL DRAWINGS FOR DUCT SUPPORT AND EQUIPMENT ANCHORAGE DETAILS.

**KEYED NOTES**

- ① EXISTING, RE-USED SMOKE DETECTOR DEVICE. INSTALLED AND WIRED BY CONTROLS SUBCONTRACTOR
- ② CONCRETE HOUSEKEEPING PAD. REFER TO S-402 FOR UNIT ANCHORAGE.

Sheet Title

**MECHANICAL ENLARGED  
EQUIPMENT ELEVATIONS -  
DUCTWORK**

Dwg. No.  
**PLM2021-0432-0017D**

Sht. No.  
**M-406**