

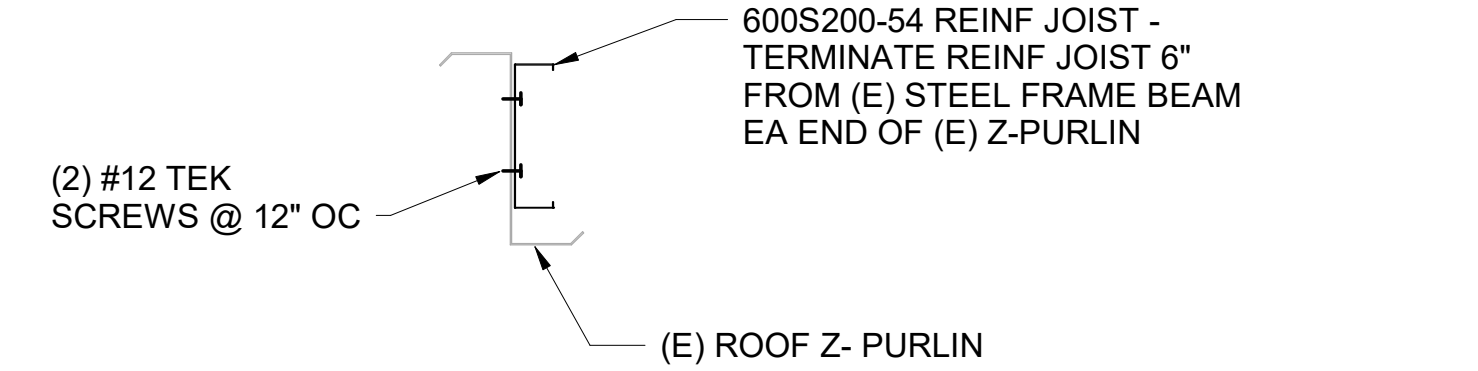
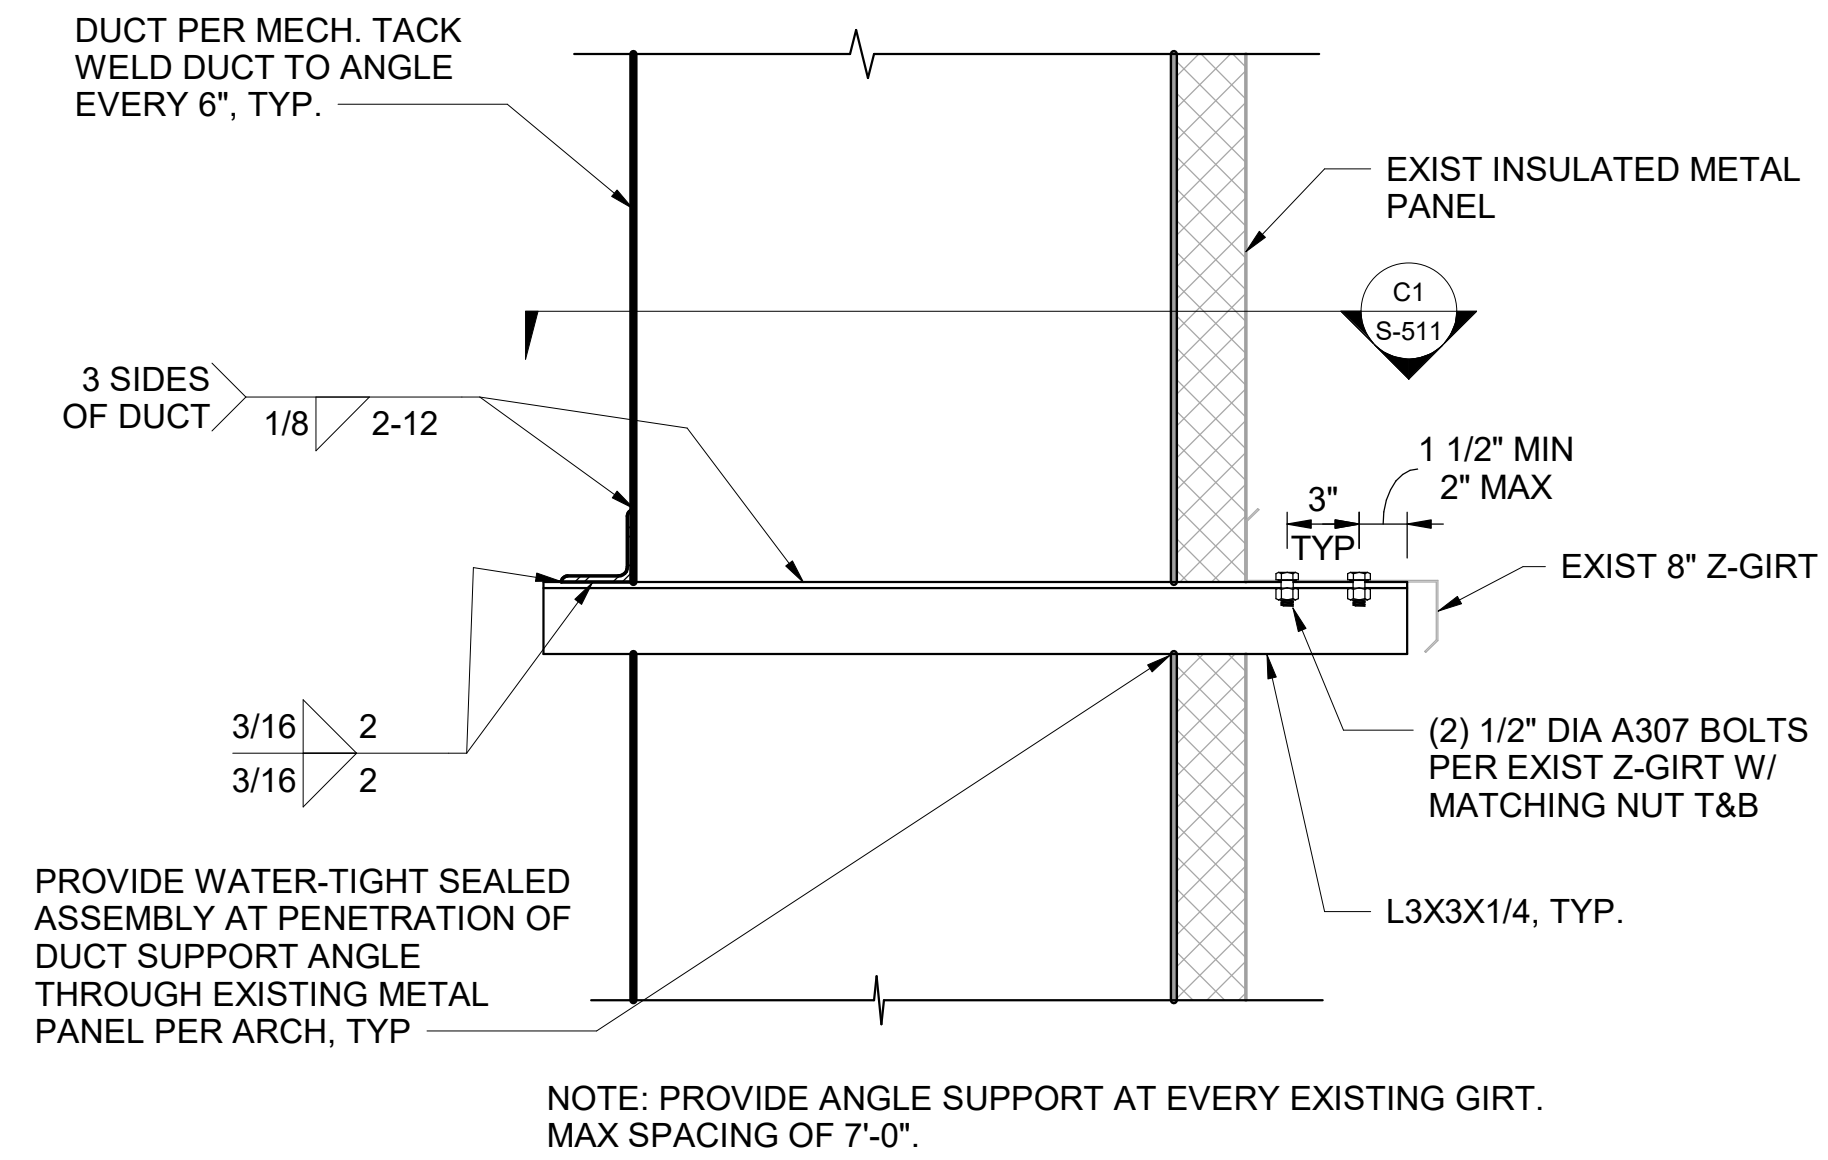


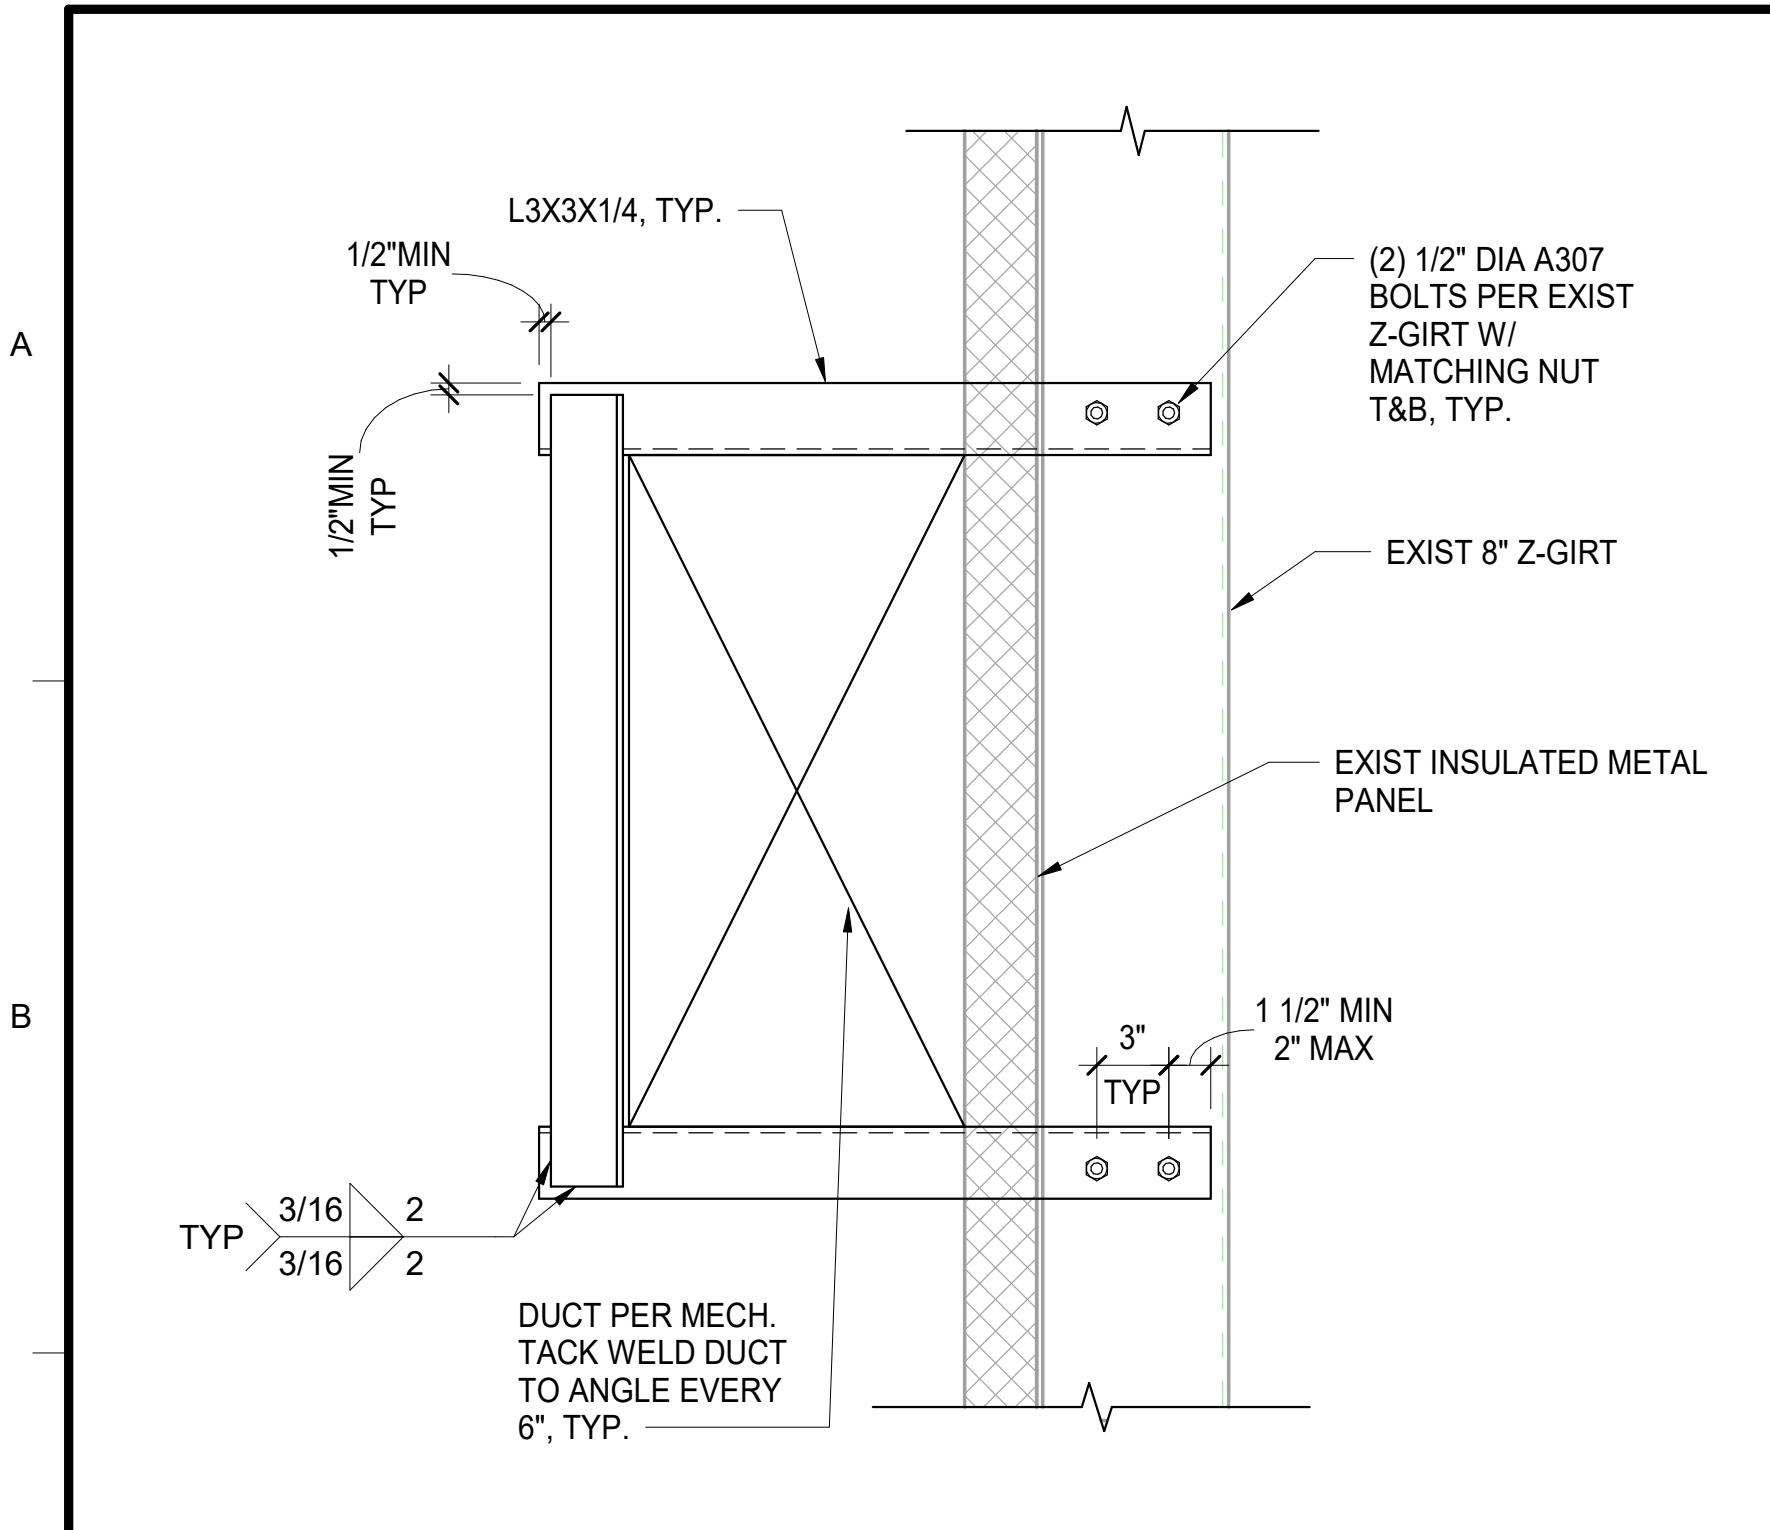


B6 TYP ROOF Z-GIRT REINFORCEMENT
S-511 SCALE: 1 1/2" = 1'-0"

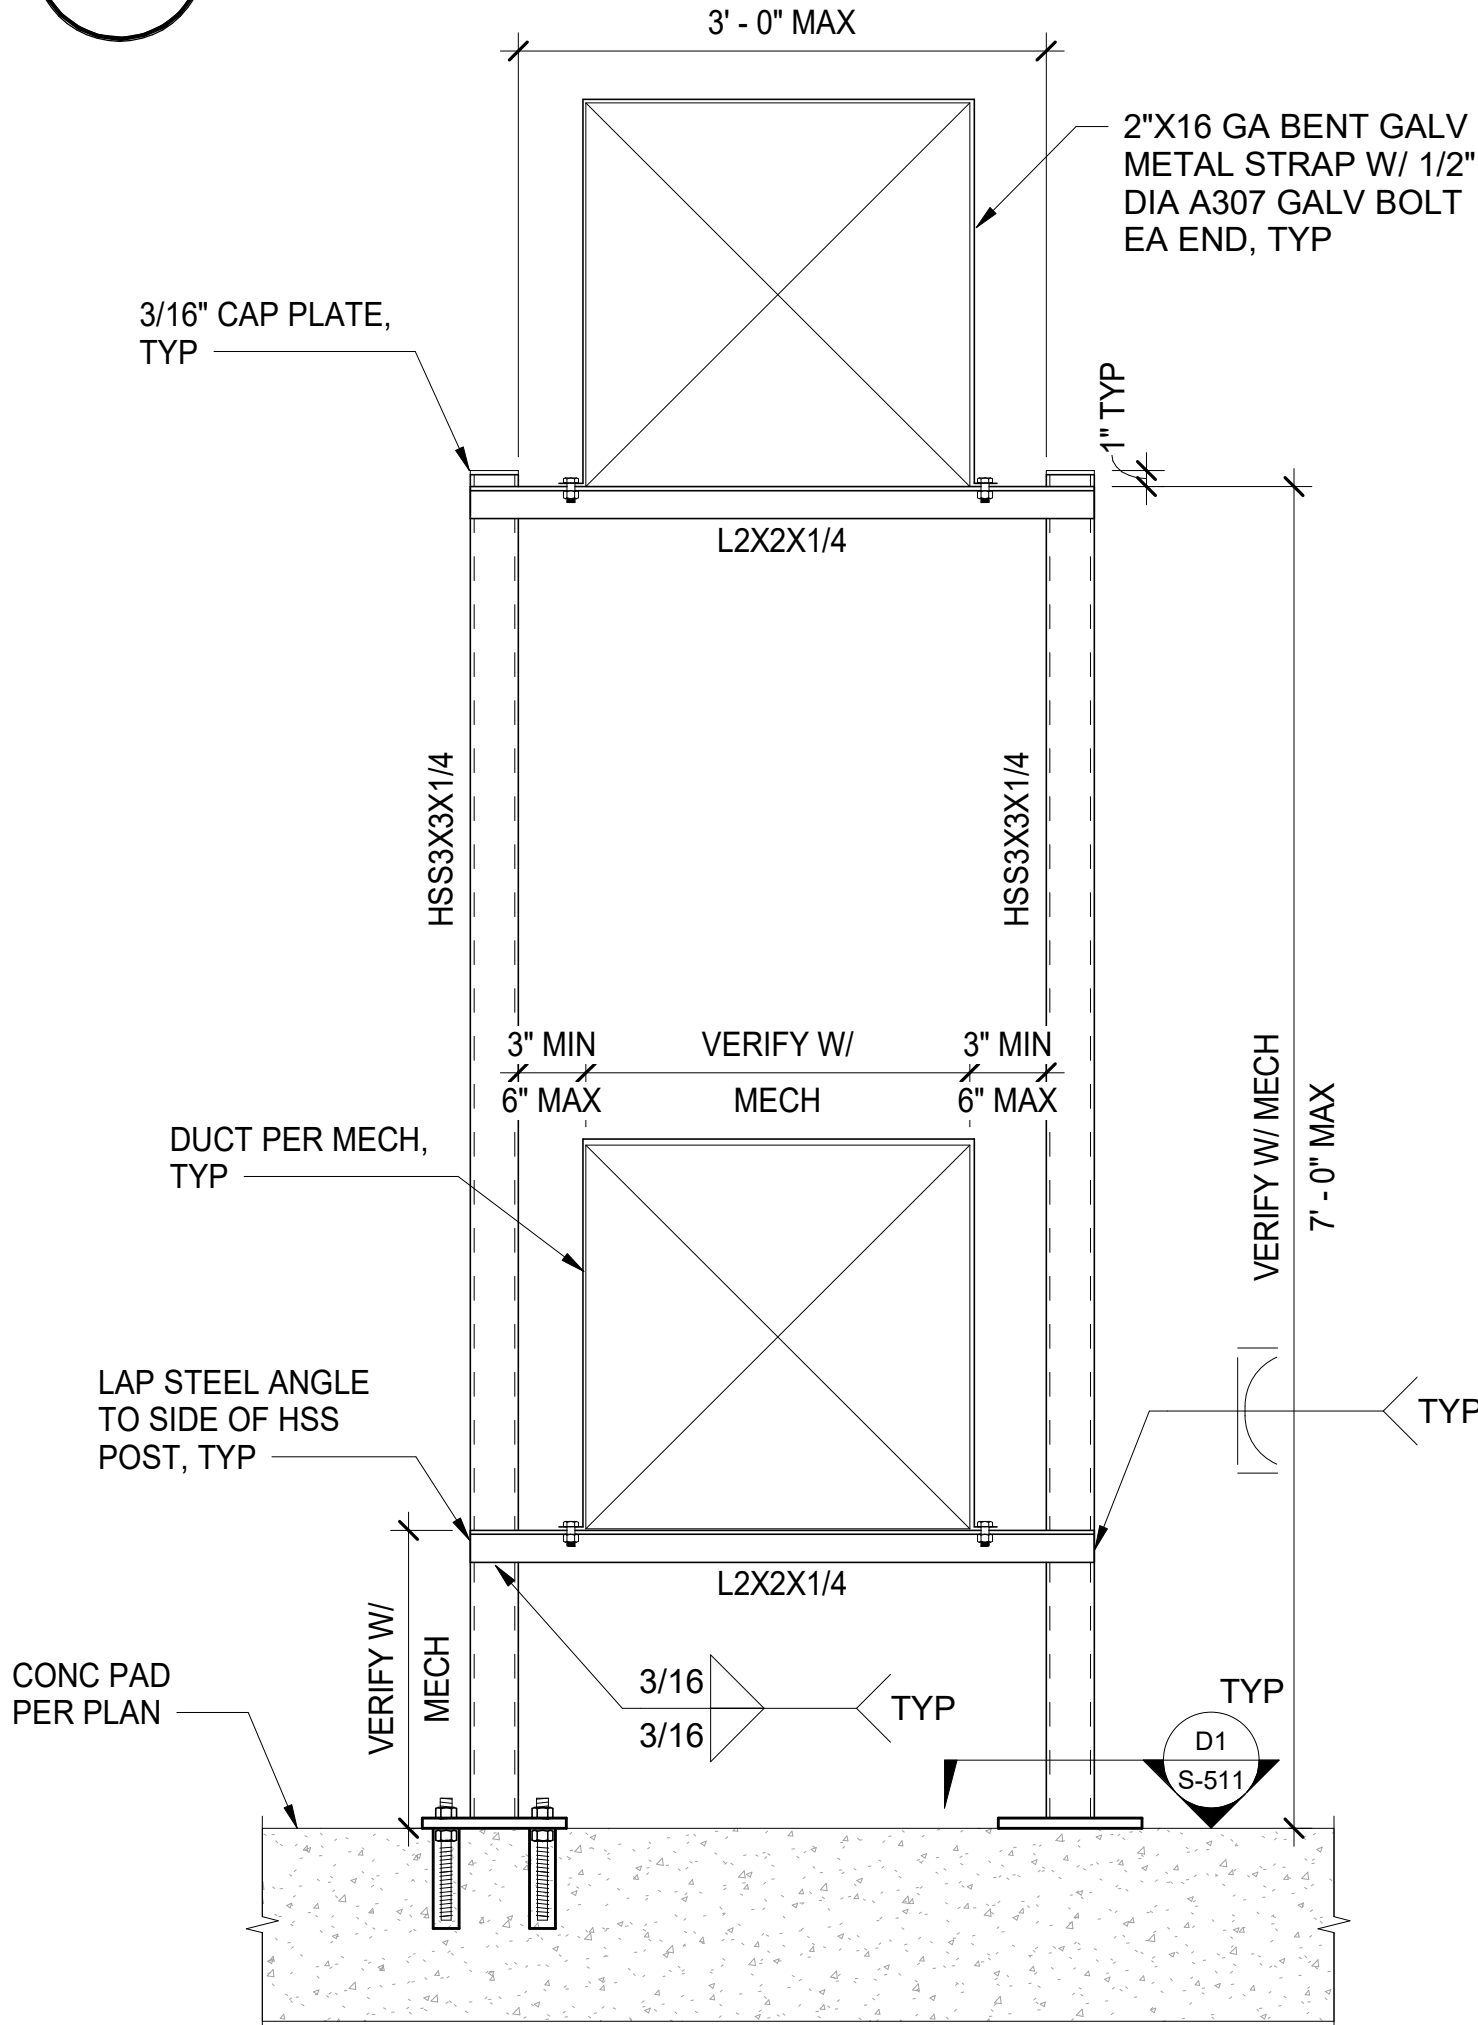


E7 HEAT PUMP DUCT SUPPORT FRAME
S-511 SCALE: 1" = 1'-0"

C1 DUCT SUPPORT - PLAN VIEW
S-511 SCALE: 1 1/2" = 1'-0"

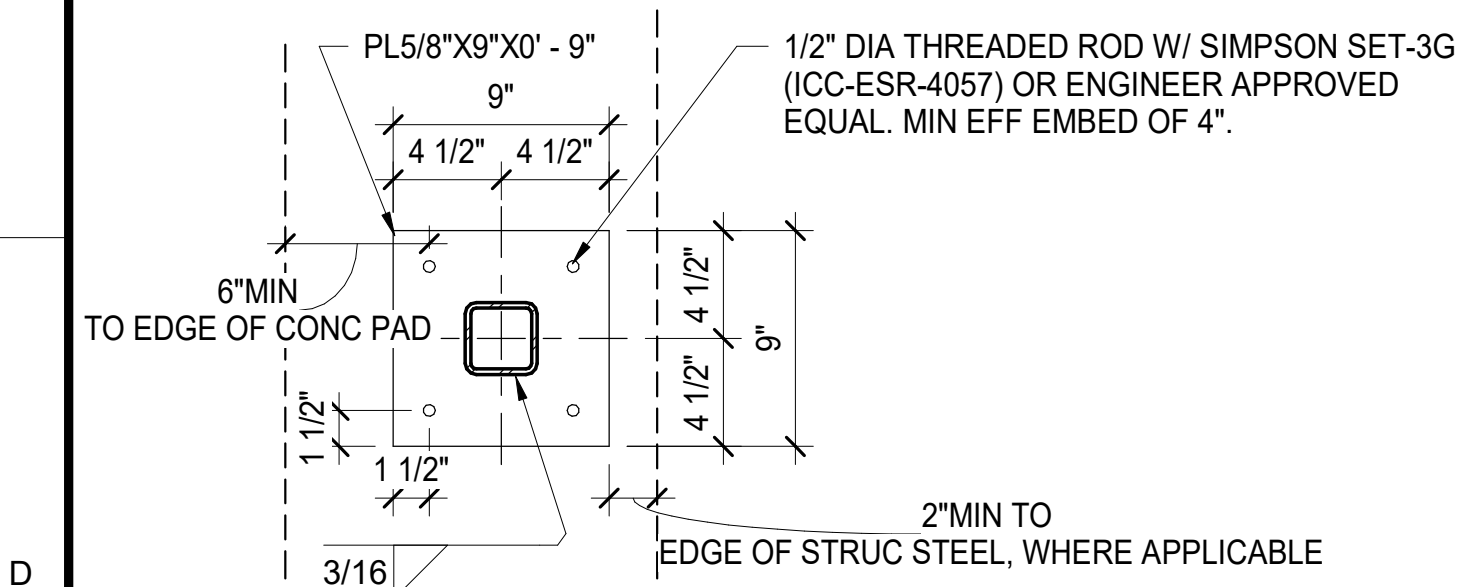


D1 TYP HEAT PUMP BASE PLATE
S-511 SCALE: 1 1/2" = 1'-0"

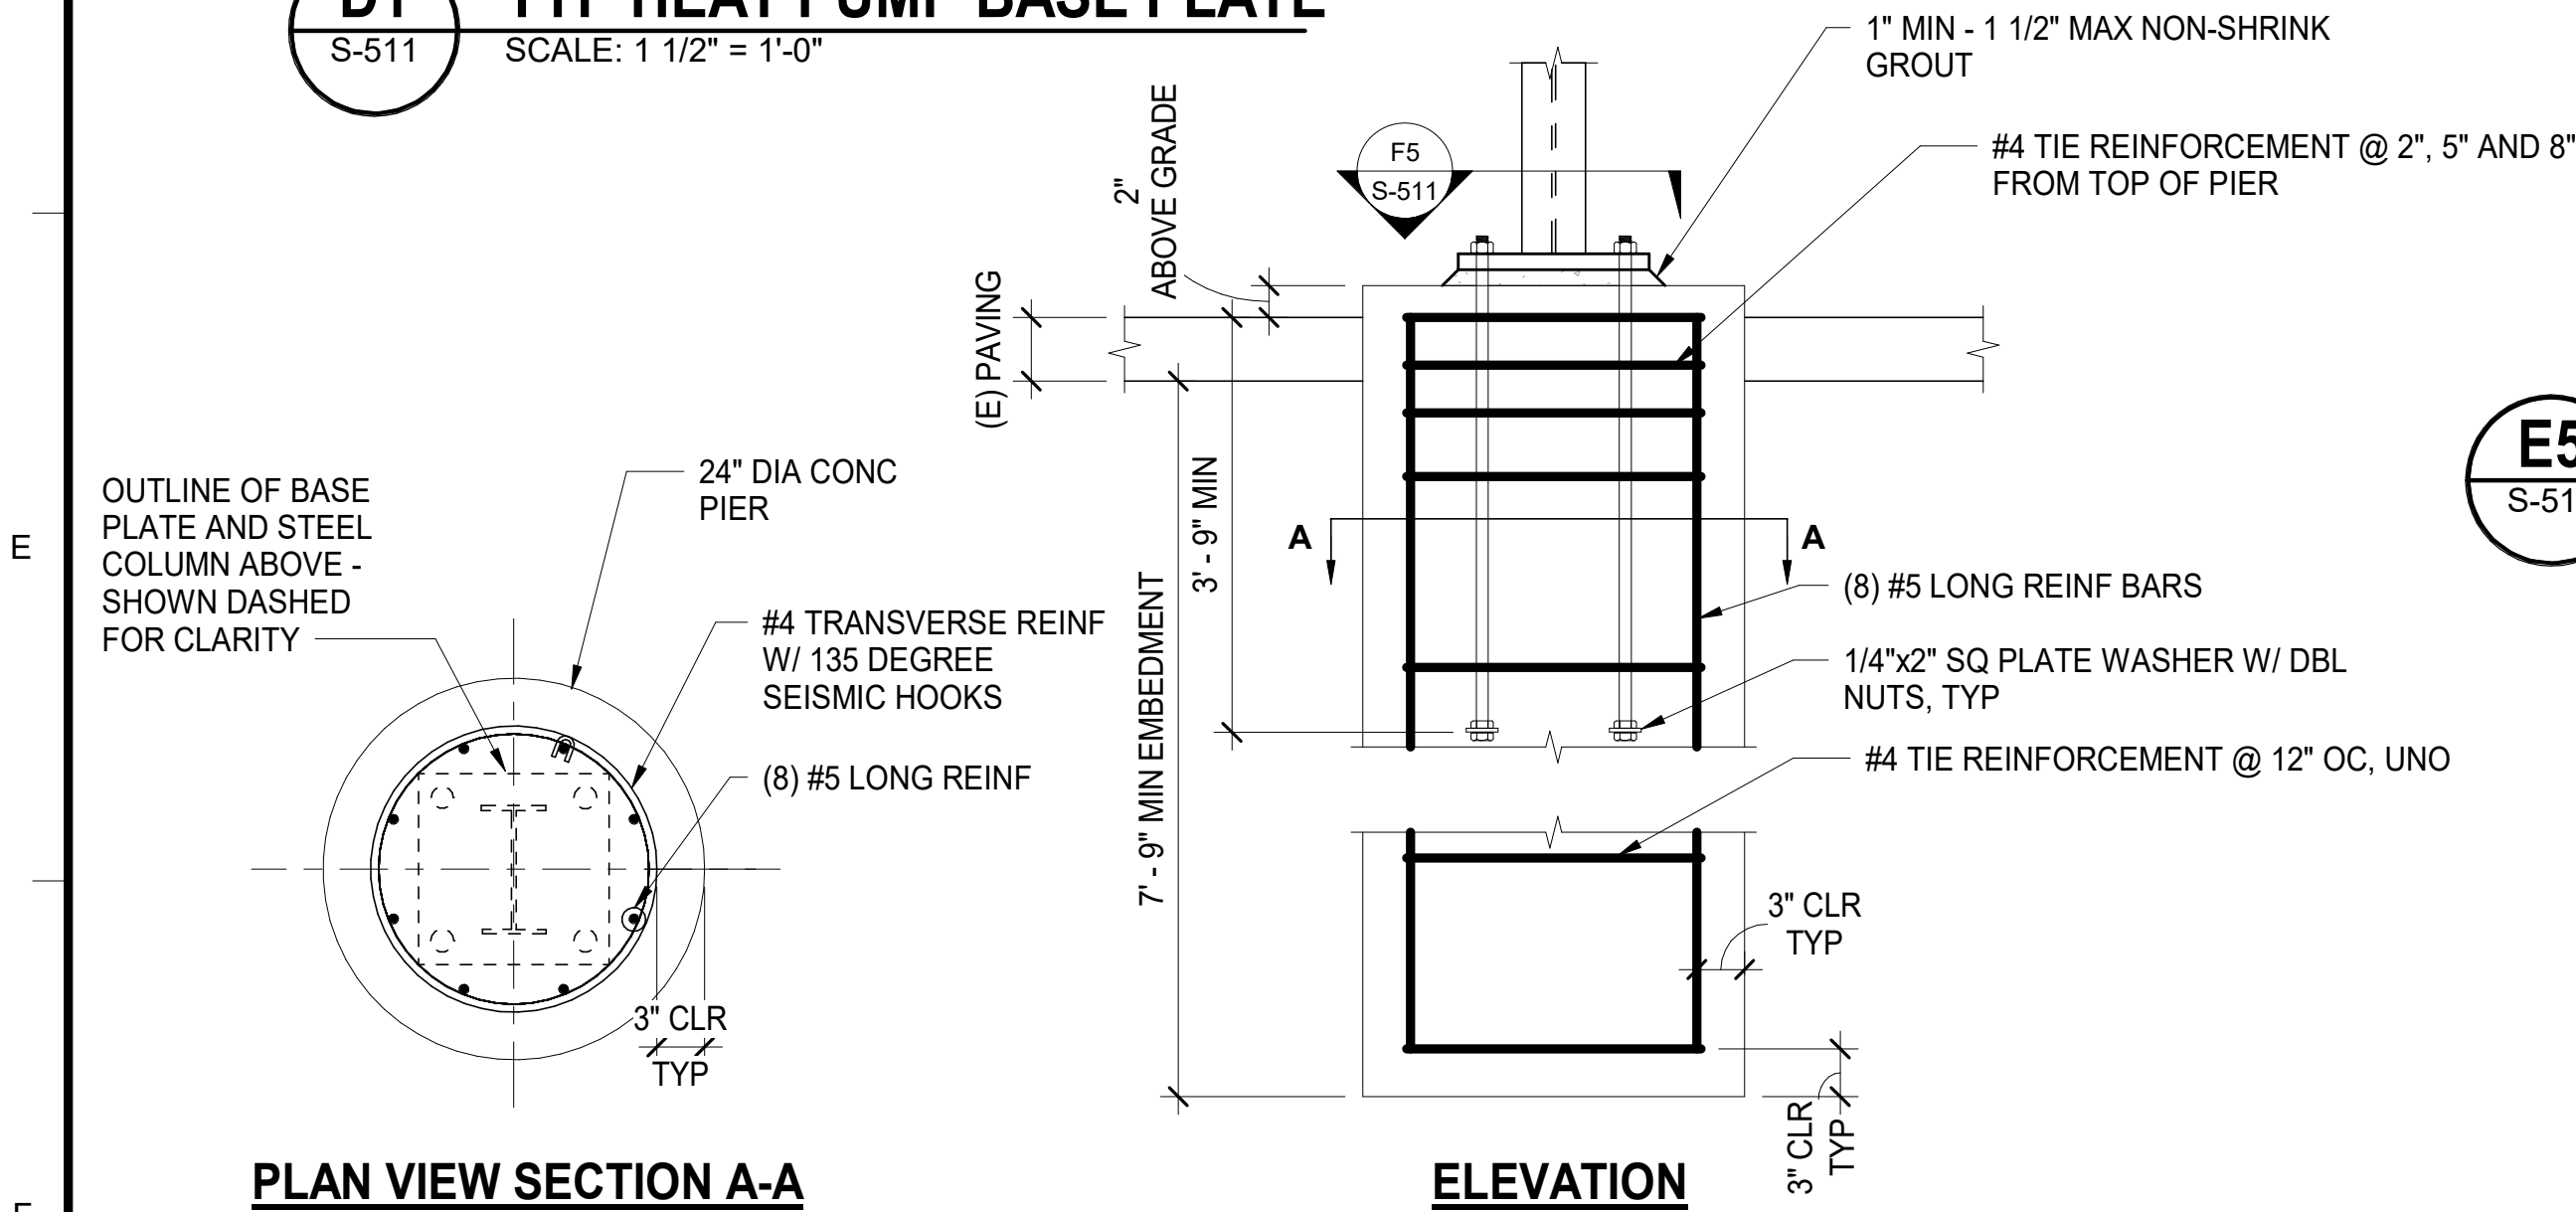


F1 TYP DUCT SUPPORT PIER
S-511 SCALE: 1" = 1'-0"


C3 DUCT SUPPORT - SECTION VIEW
S-511 SCALE: 1 1/2" = 1'-0"

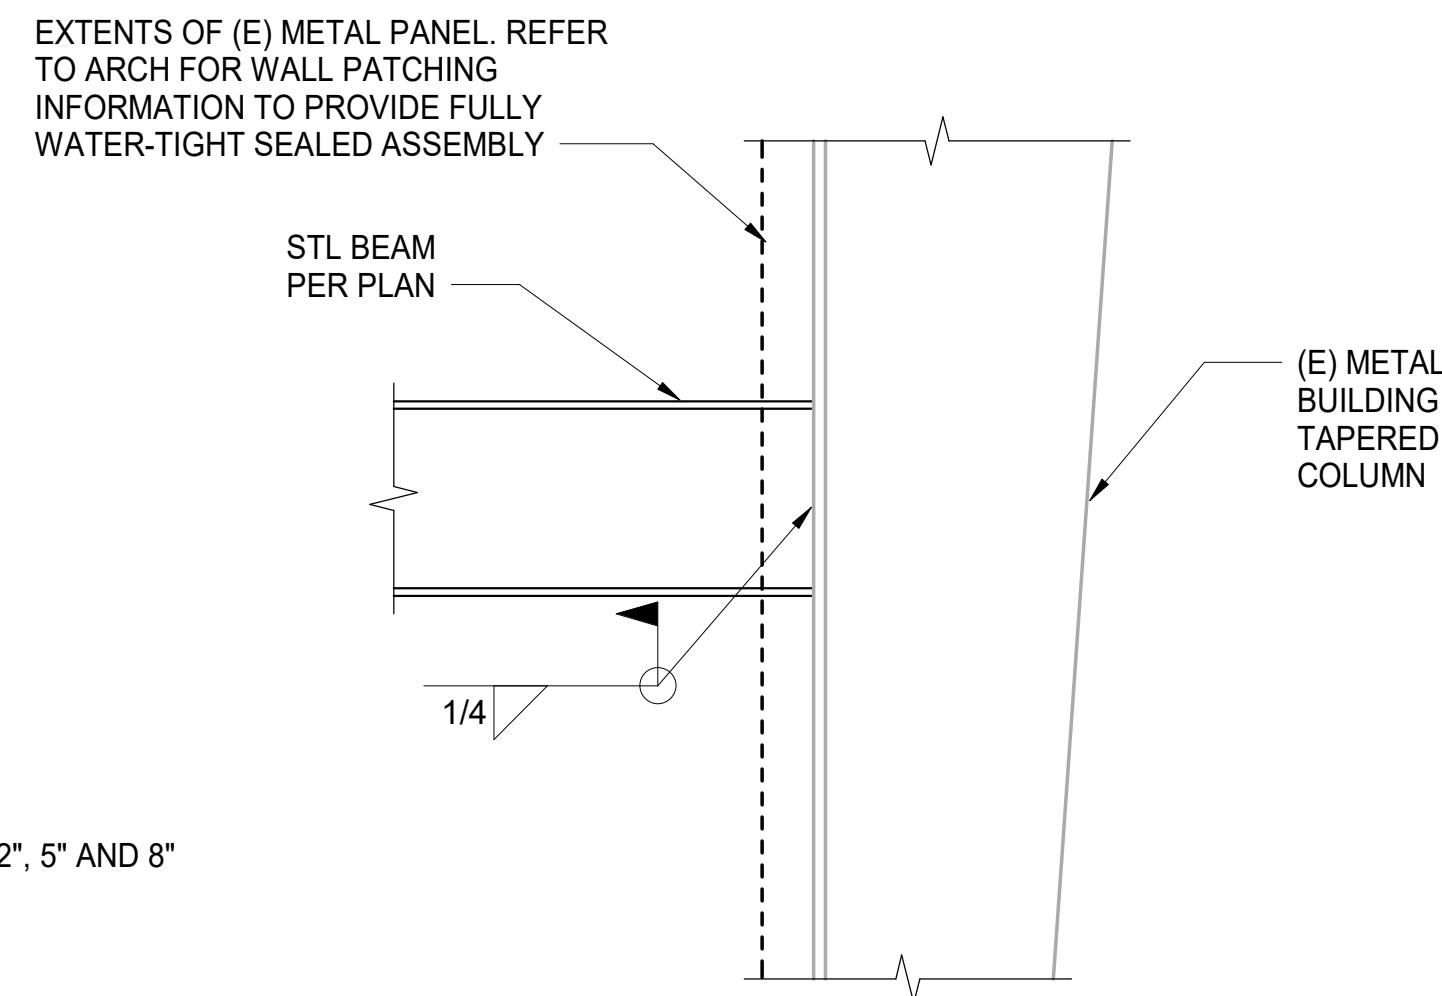

E5 TYP CONNECTION TO (E) PEMB COLUMN
S-511 SCALE: 1 1/2" = 1'-0"

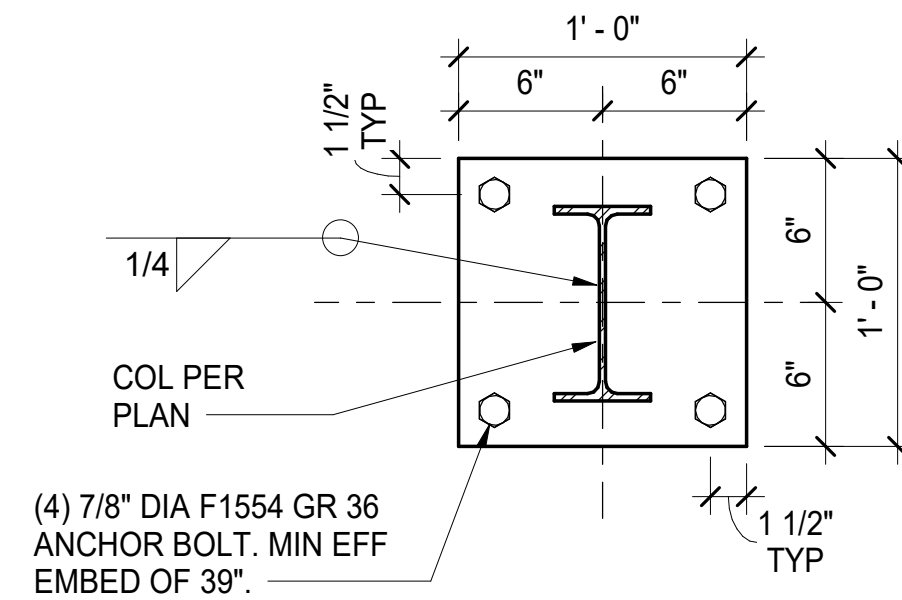

F5 TYP DUCT SUPPORT BASE PLATE
S-511 SCALE: 1 1/2" = 1'-0"

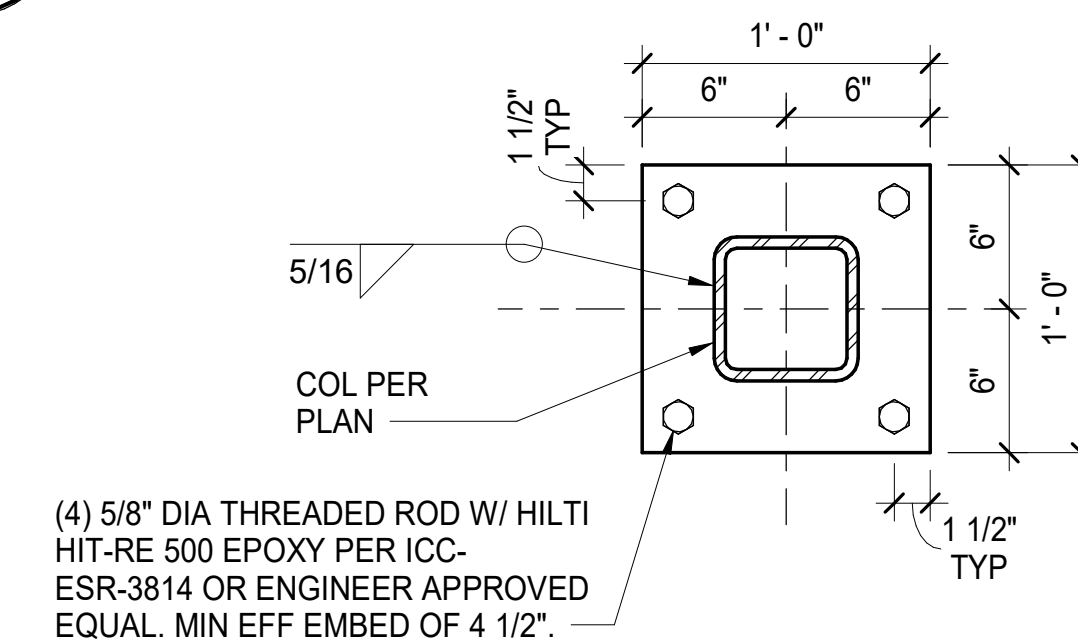

F7 TYP DUCT SUPPORT BASE (OVER ACU)
S-511 SCALE: 1 1/2" = 1'-0"

Sheet Title
DUCT SUPPORT DETAILS

Dwg. No.
PLS2021-0432-0012D

Sht. No.
S-511