




**C1** TYP ROOF INFILL  
S-512 SCALE: 1" = 1'-0"

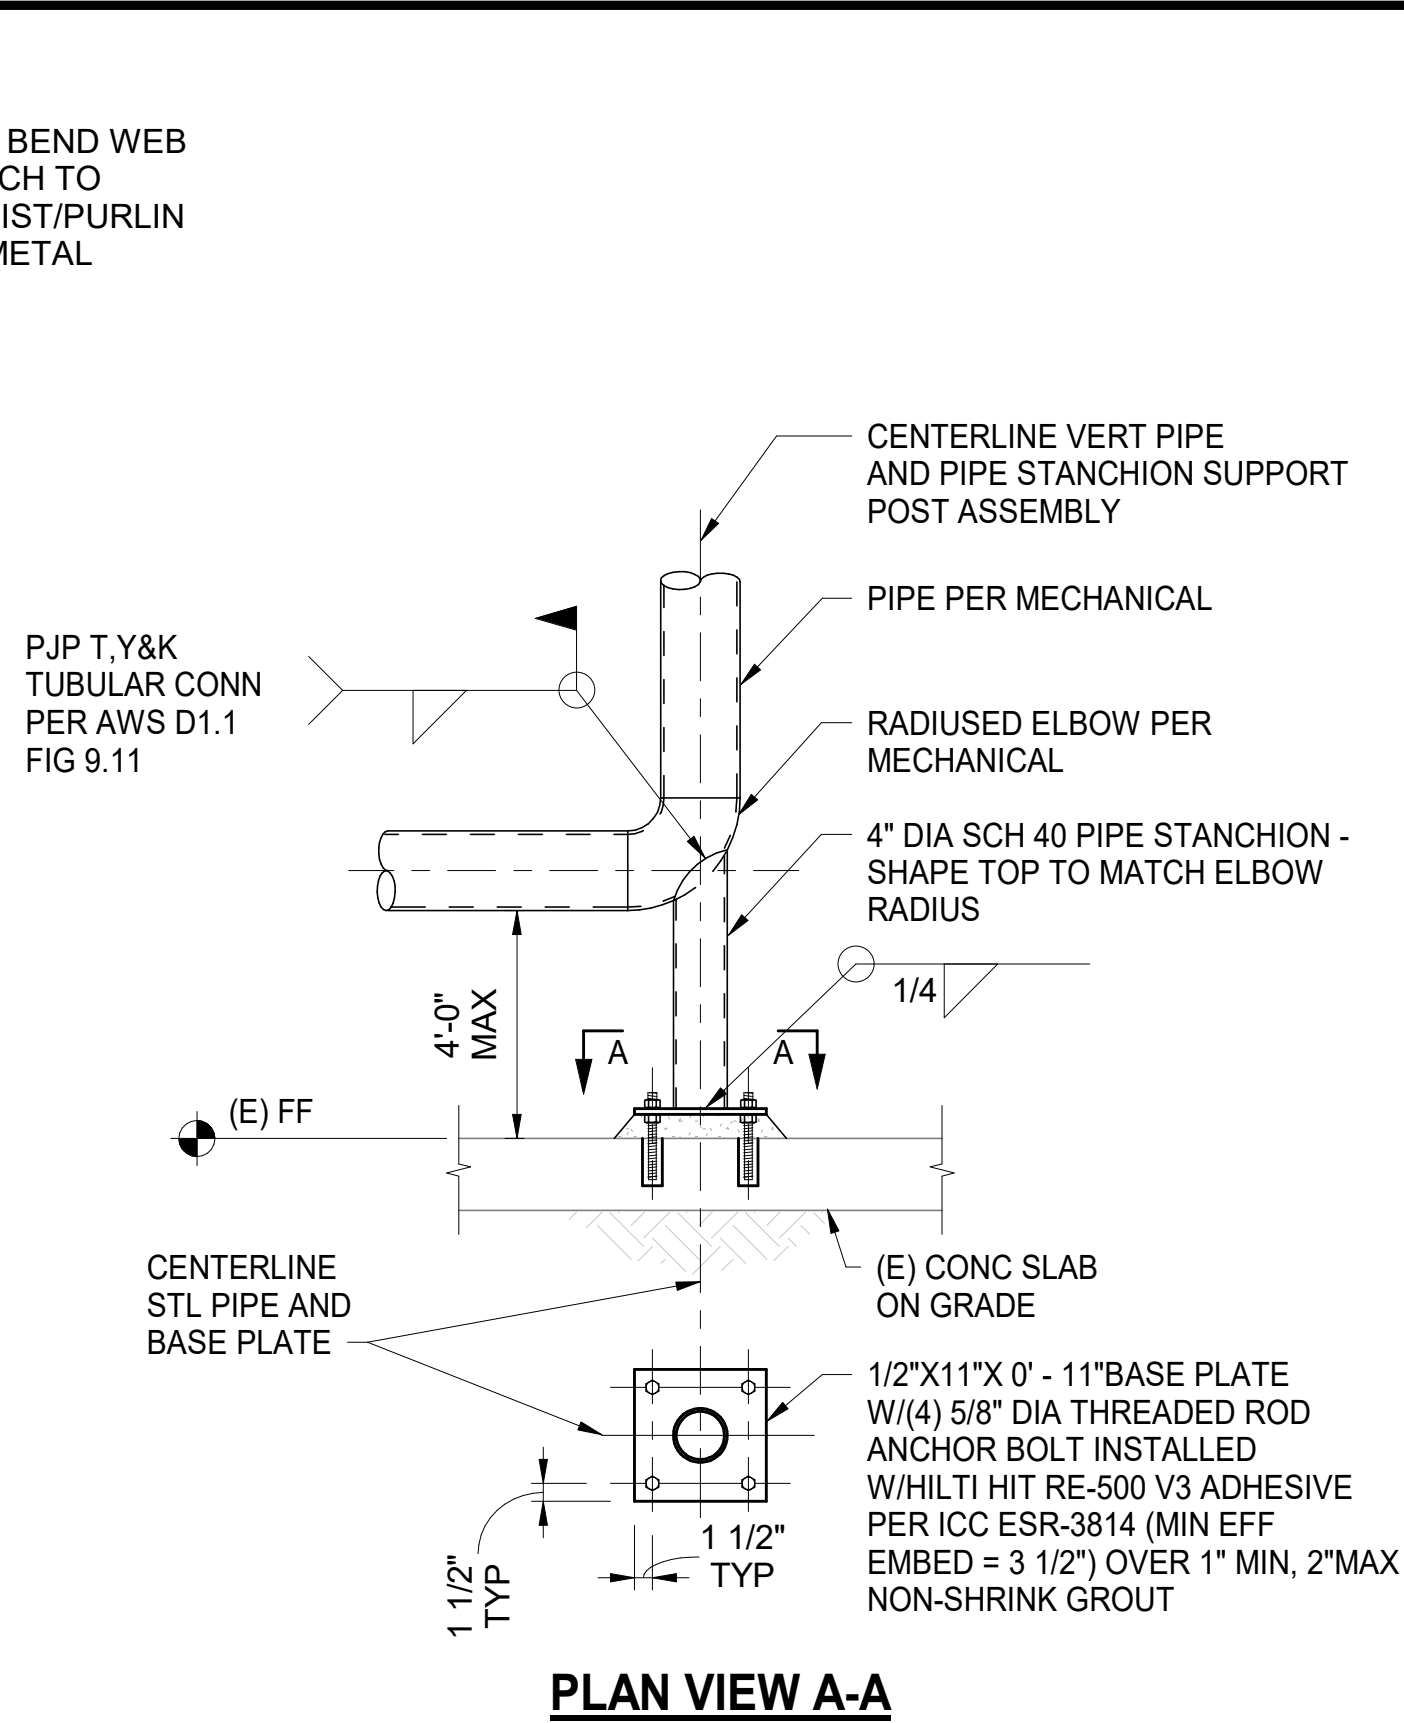

**C4** TYPICAL PIPE STANCHION SUPPORT AT RADIUS ELBOW  
S-512 SCALE: 3/4" = 1'-0"

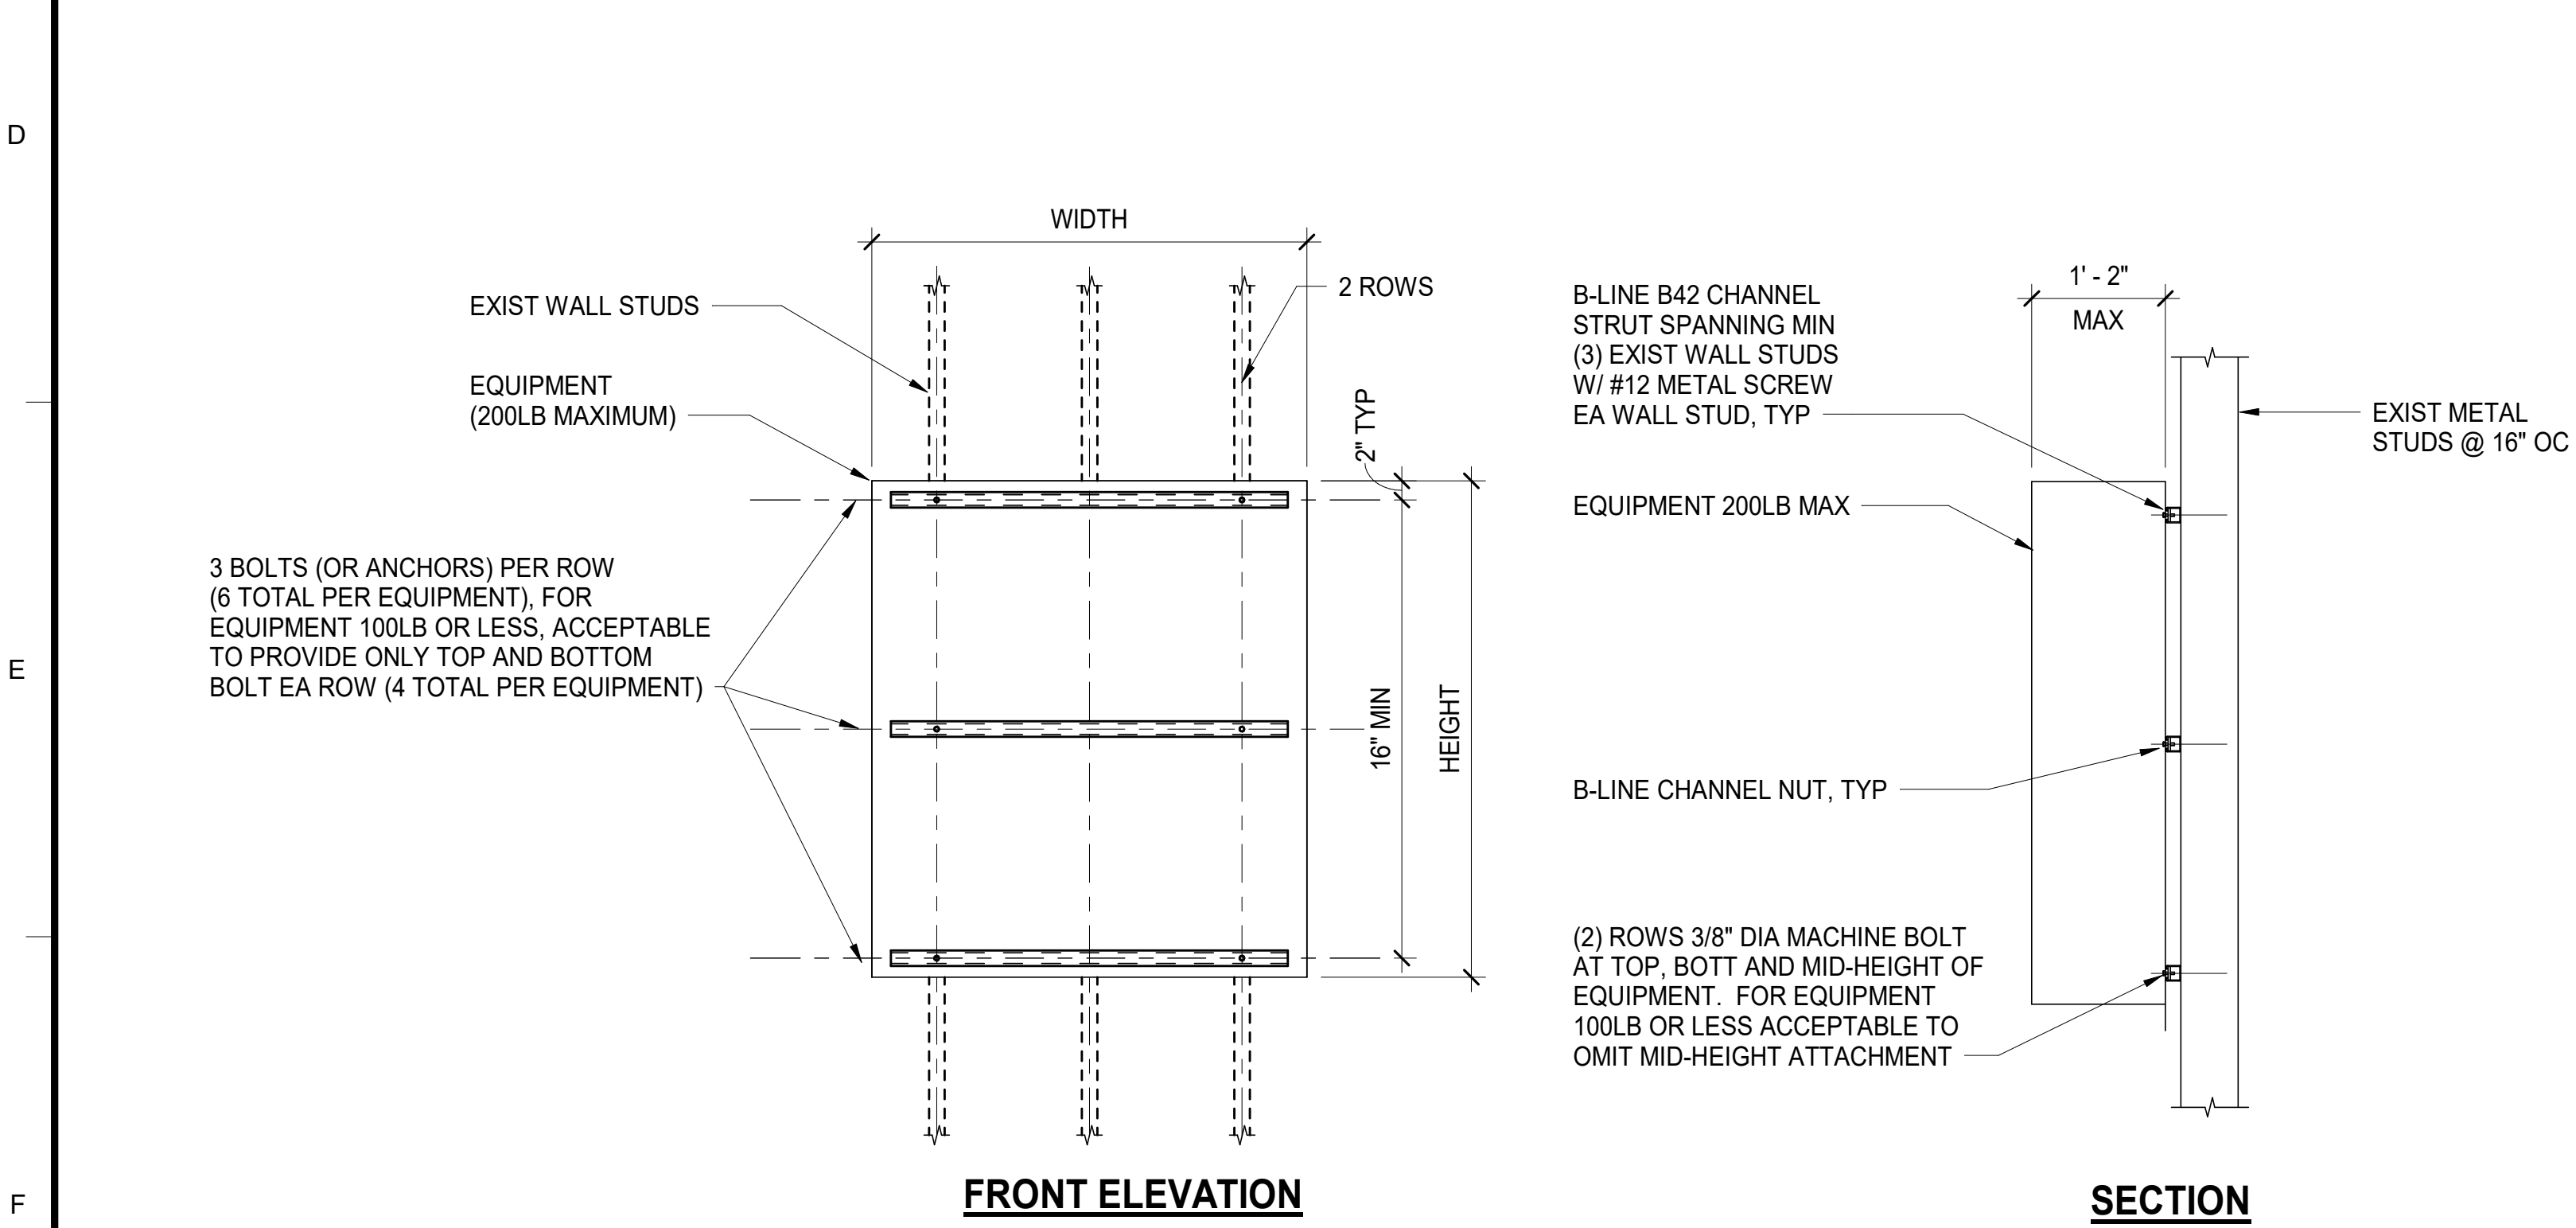

**F1** TYP WALL MOUNTED EQUIPMENT ANCHORAGE  
S-512 SCALE: 3/4" = 1'-0"

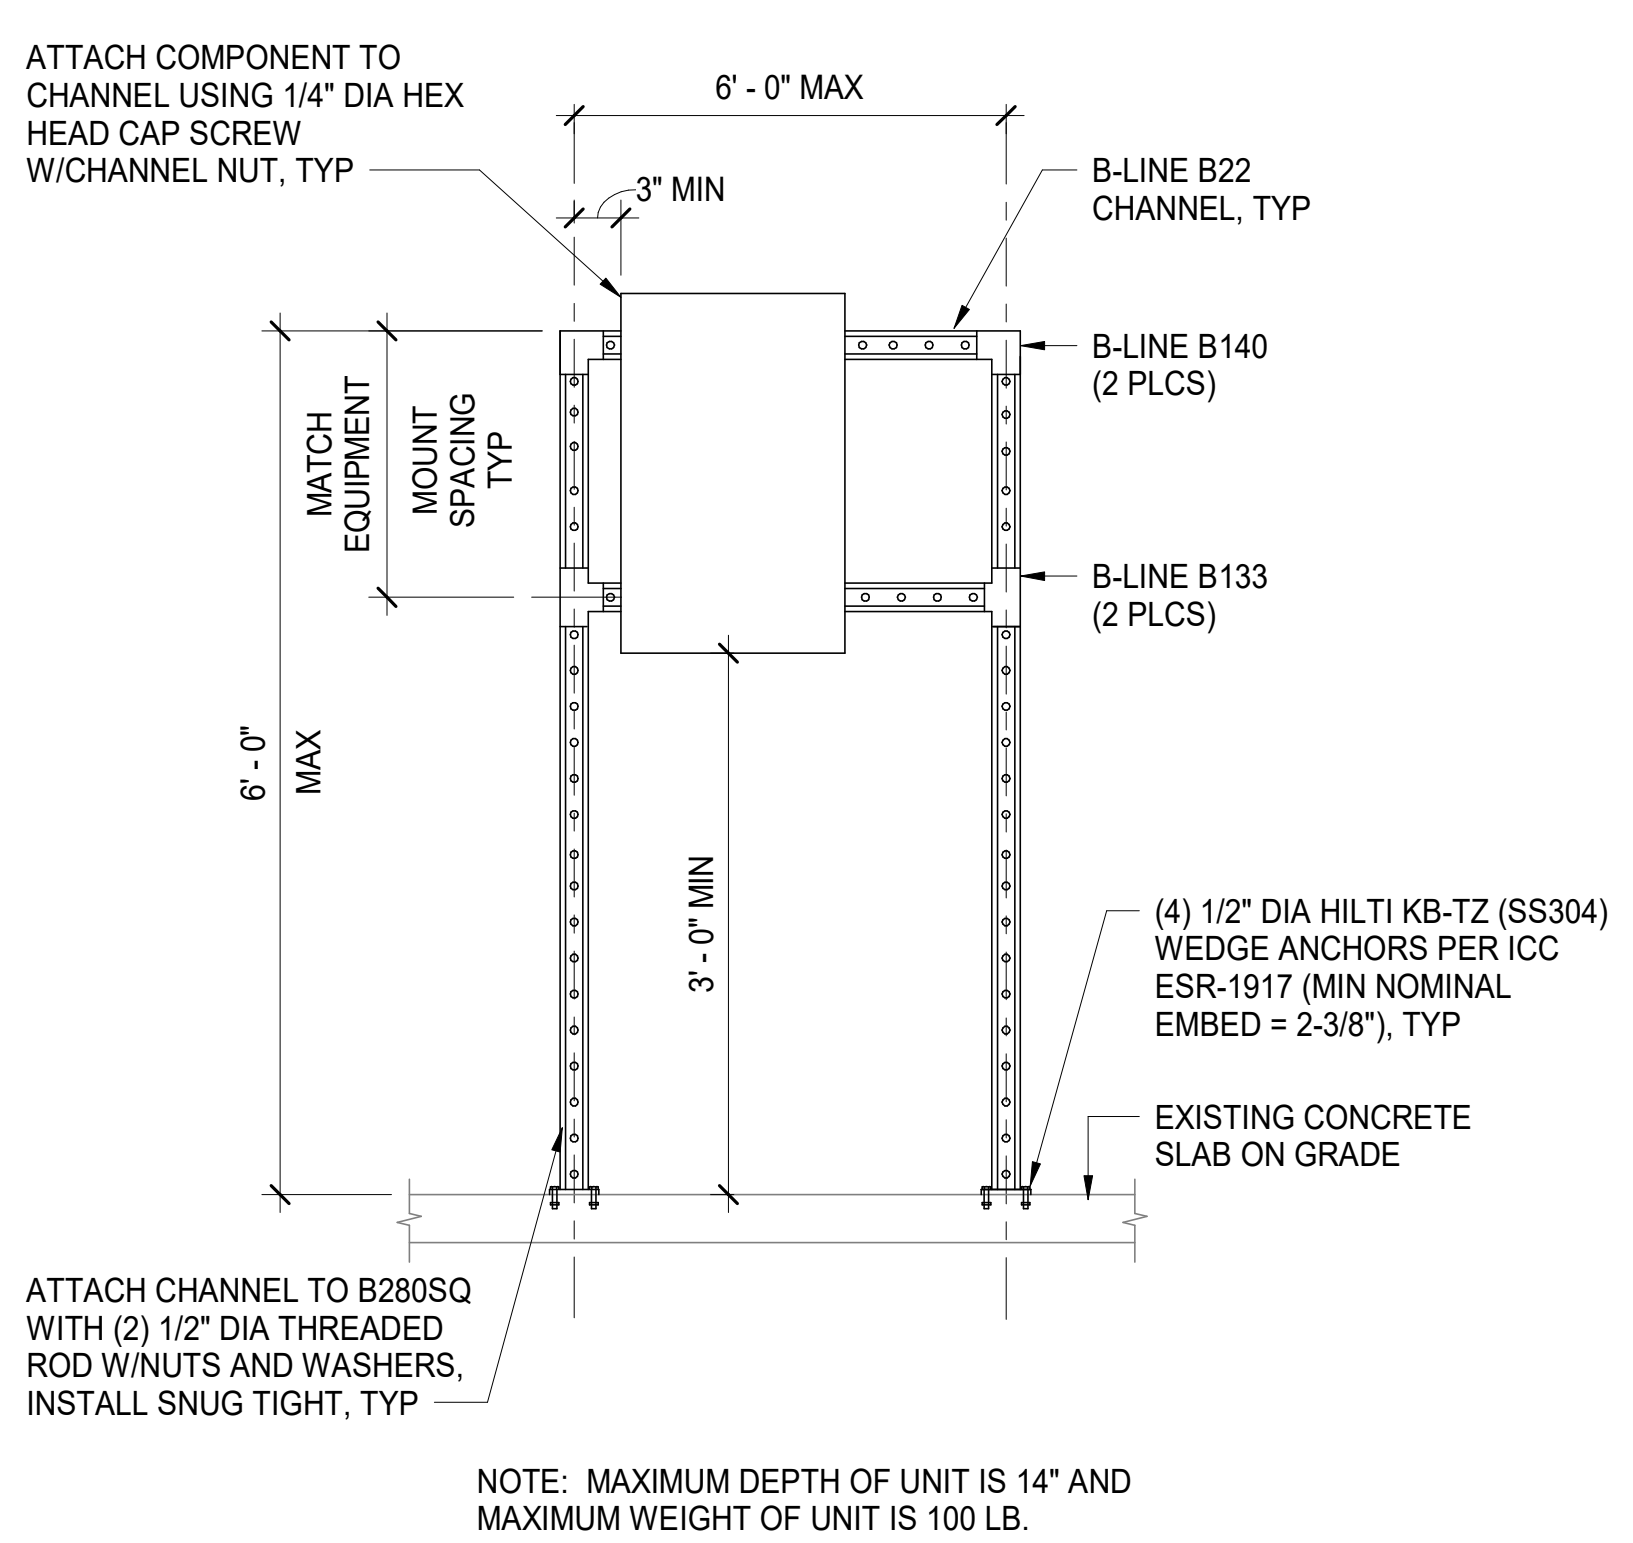

**F6** TYPICAL ELECTRICAL EQUIP STAND AT CONC SLAB  
S-512 SCALE: 3/4" = 1'-0"

Sheet Title  
**MISCELLANEOUS SUPPORT DETAILS**

Dwg. No.  
**PLS2021-0432-0013D**

Sht. No.  
**S-512**