

REVISIONS	BY

**BURNETT & YOUNG, Inc.**  
CONSULTANTS • ENGINEERS  
650 Sierra Madre Villa Ave., Suite 102  
Pasadena, CA 91107  
Phone: (626) 351-3367 • Fax: (626) 351-3247


**FOX ENTERTAINMENT GROUP**  
10201 WEST PICO BLVD  
LOS ANGELES, CA.

**SECTIONS**


Date 08/26/04  
Scale 1/8" = 1'-0"  
Drawn JT  
Checked LAB  
Job No. 04-0430  
Sheet **SH-6**  
Of 6 Sheets




1"=50'  
1"=40'  
1"=30'  
1"=20'  
1"=10'  
1/16"=1'  
1/32"=1'  
1/8"=1'  
1/4"=1'  
3/8"=1'  
1/2"=1'  
3/4"=1'  
1"=1'

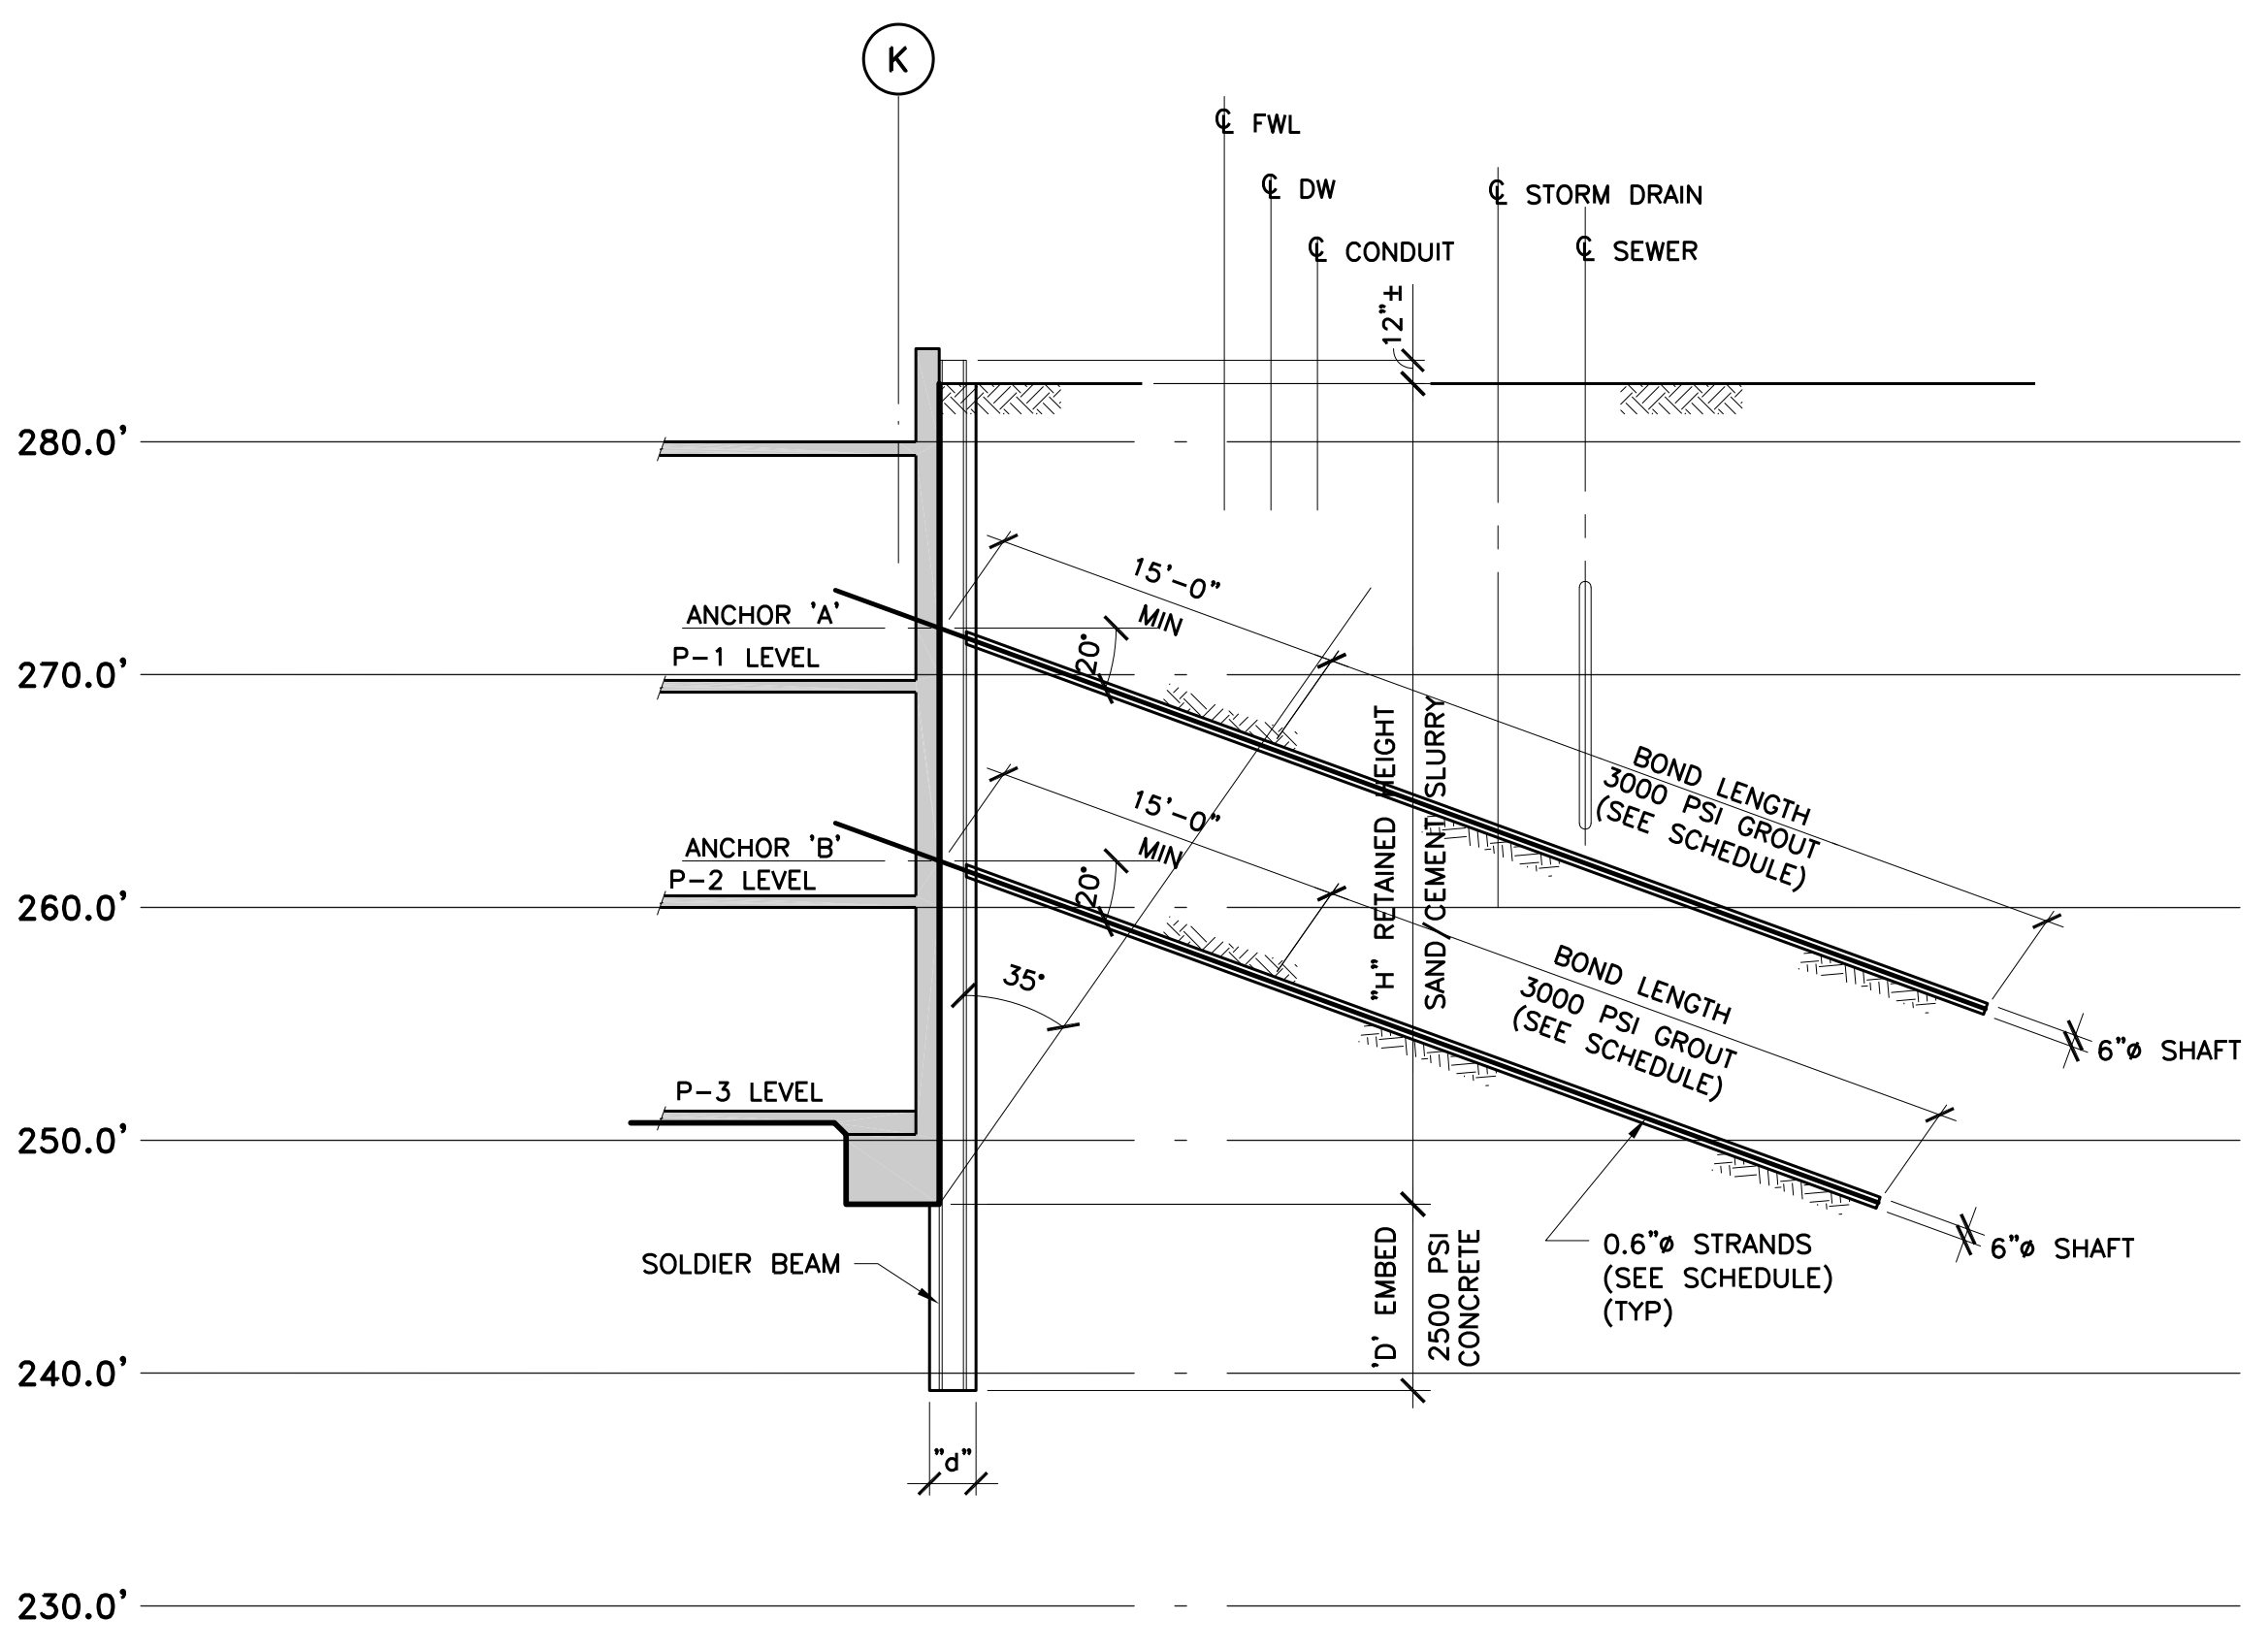

**SECTION 1**  
1/8" = 1'-0"

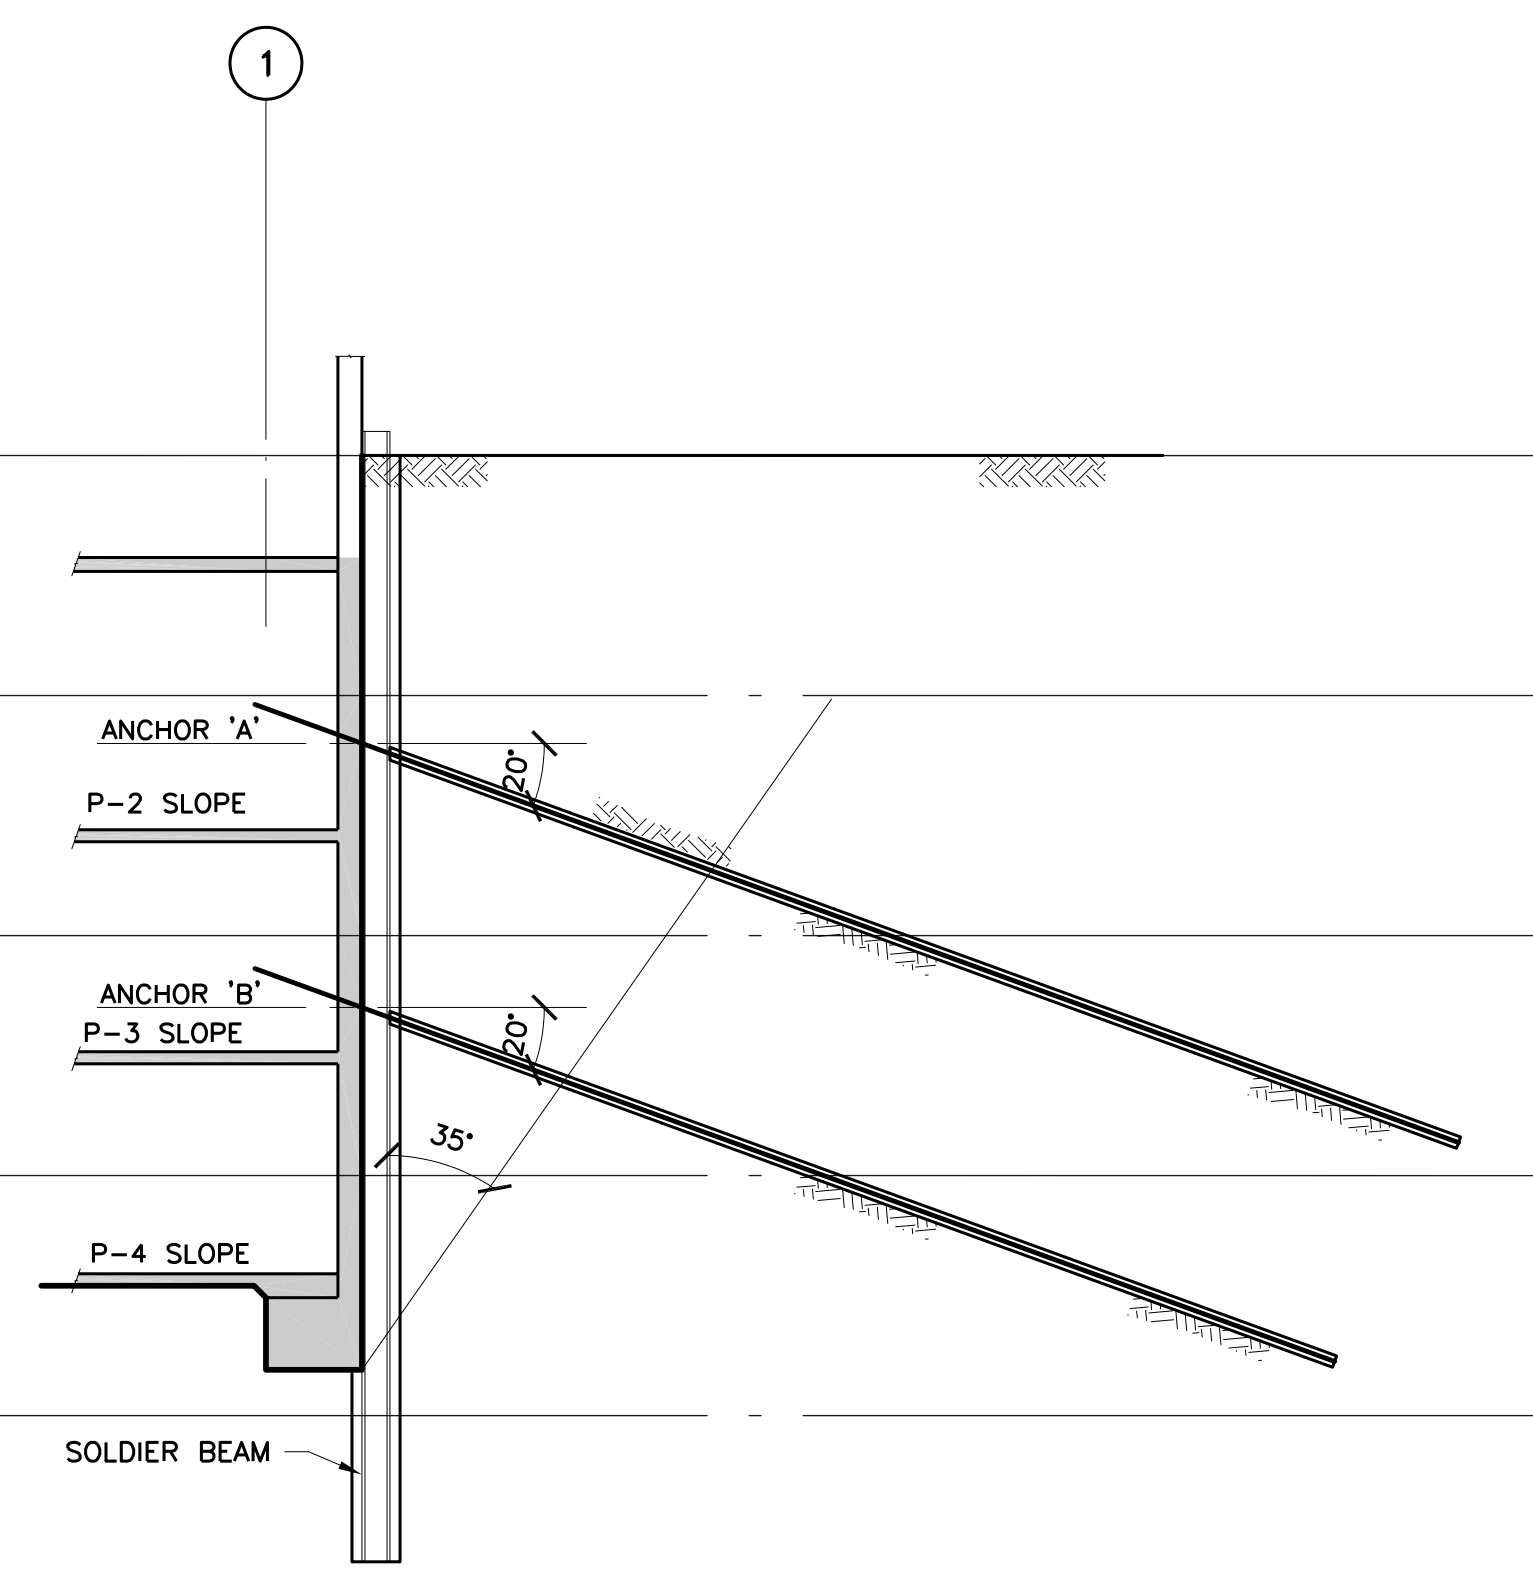


**SECTION 2**  
1/8" = 1'-0"

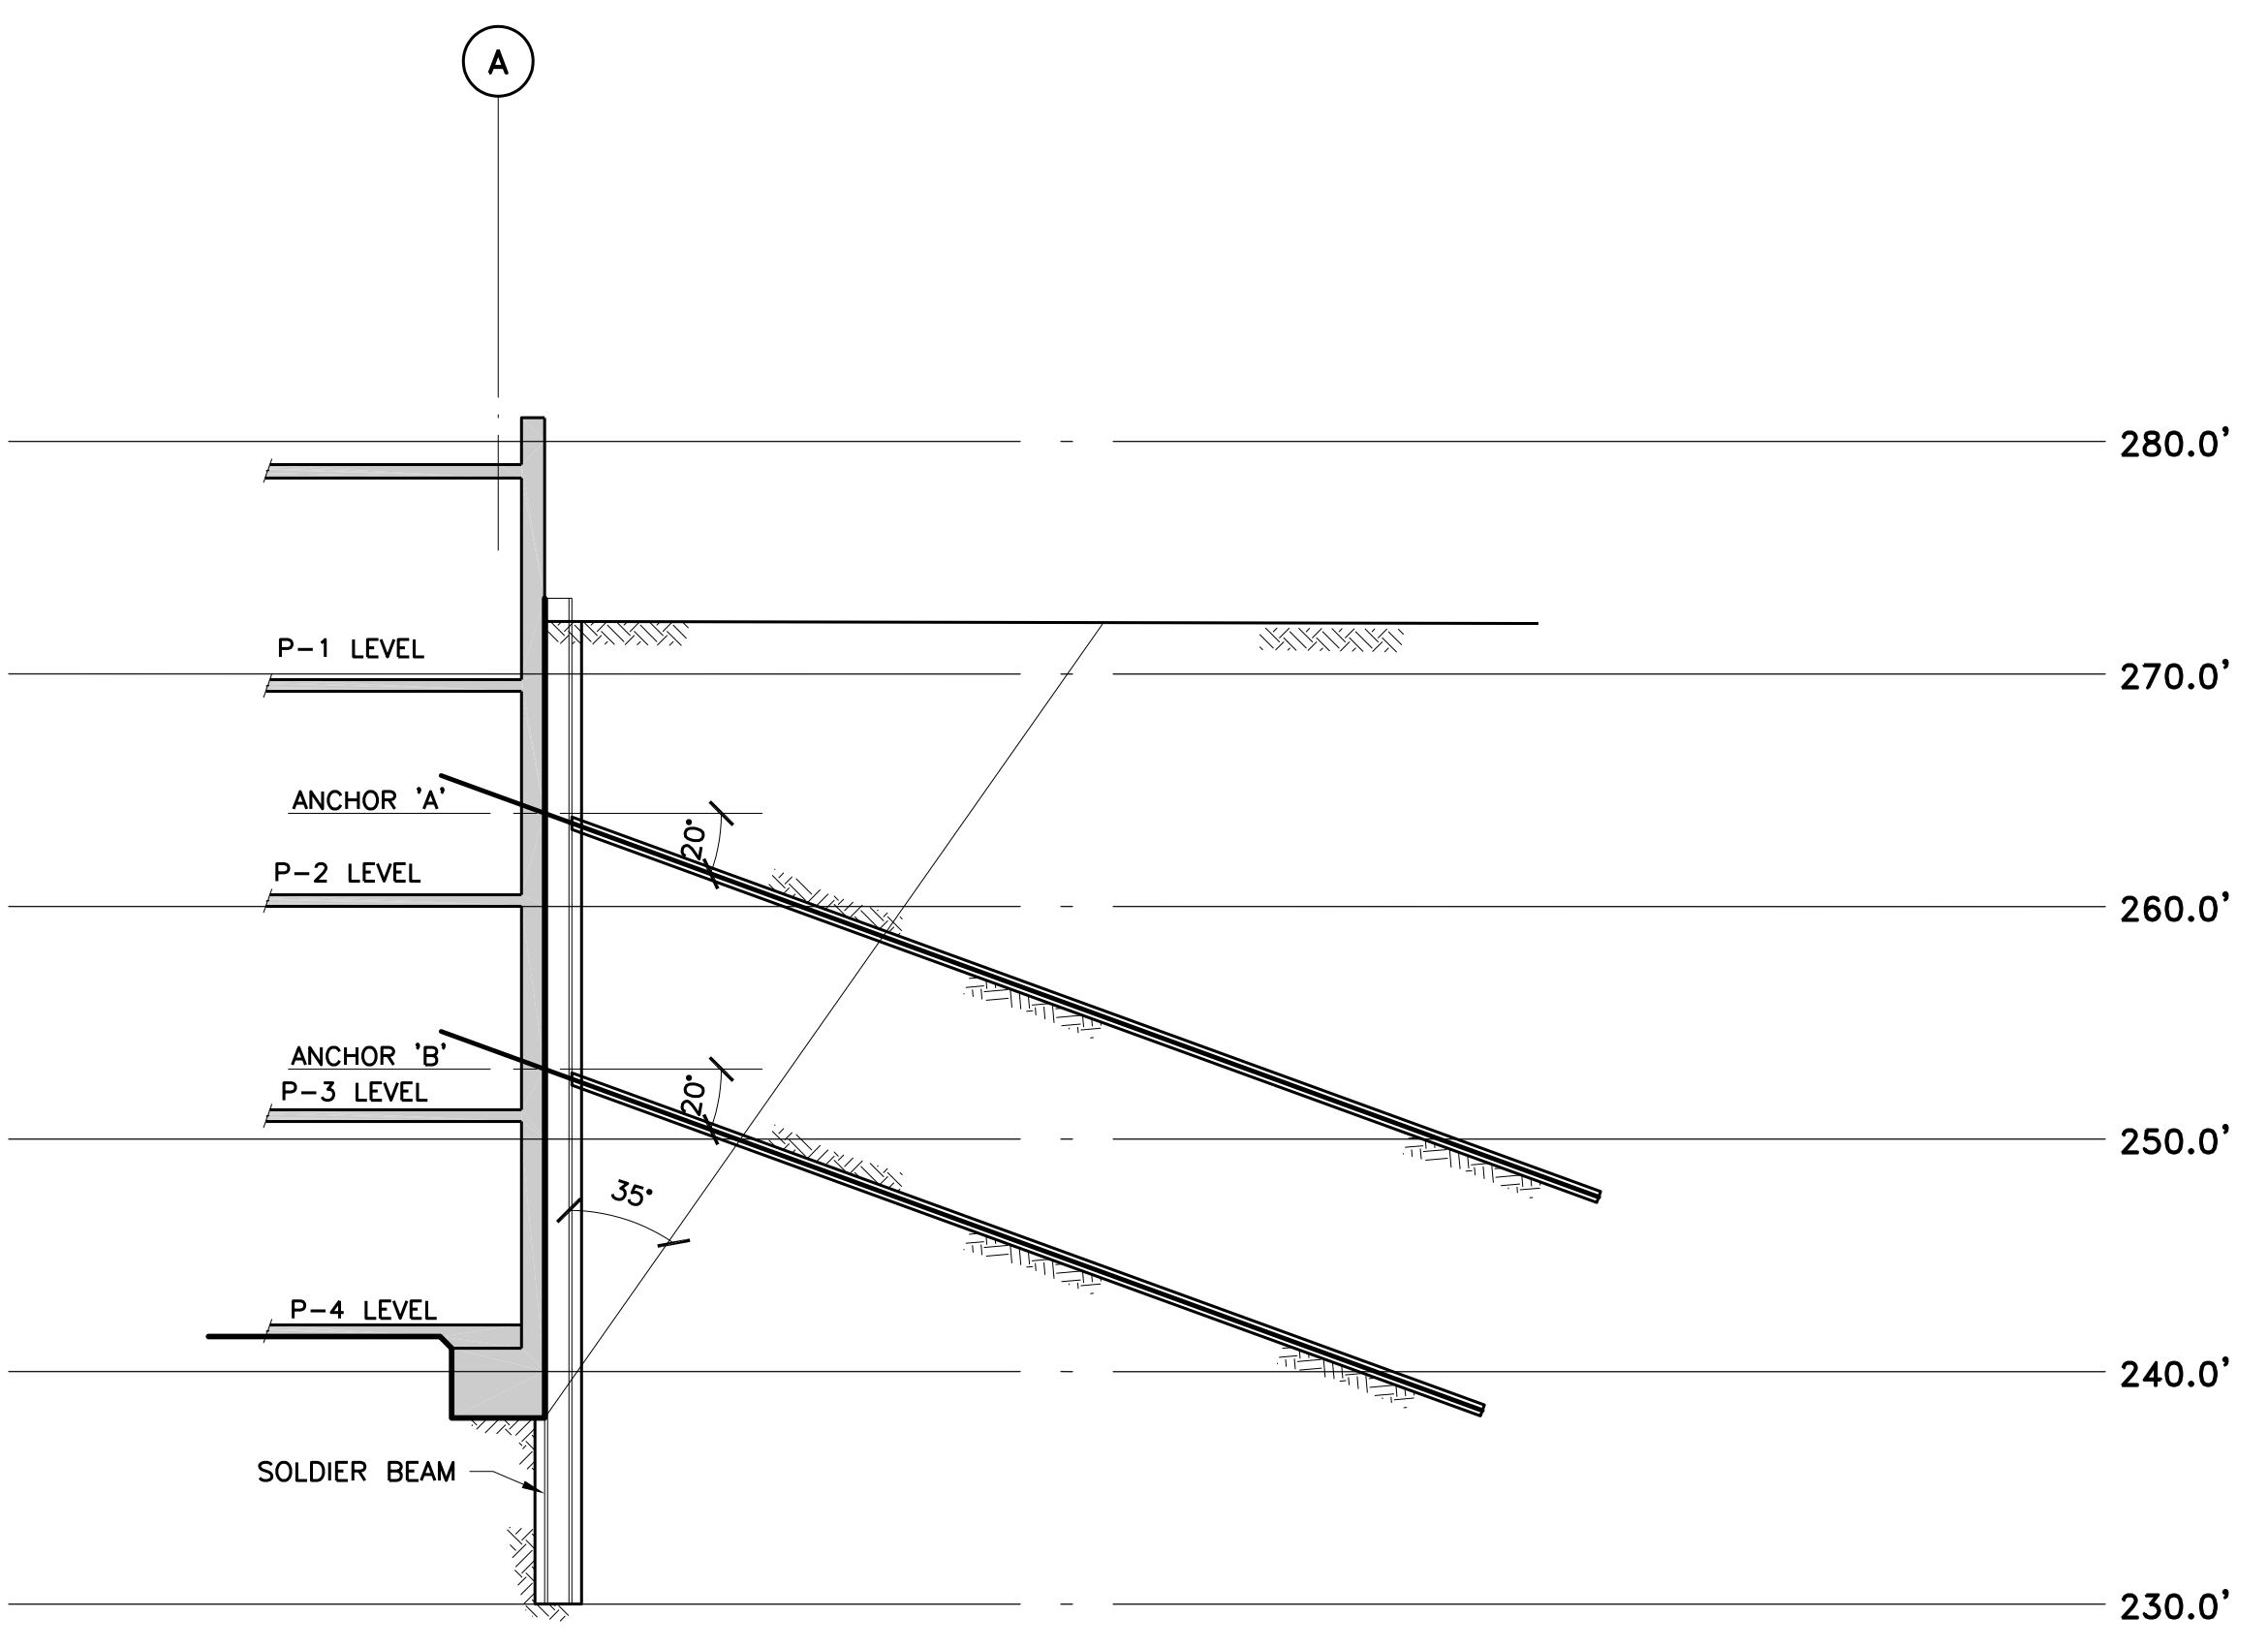


**SECTION 3**  
1/8" = 1'-0"

NOTE: SEE SCHEDULE ON SH-2 FOR "D", "H", "d" AND BOND LENGTH.

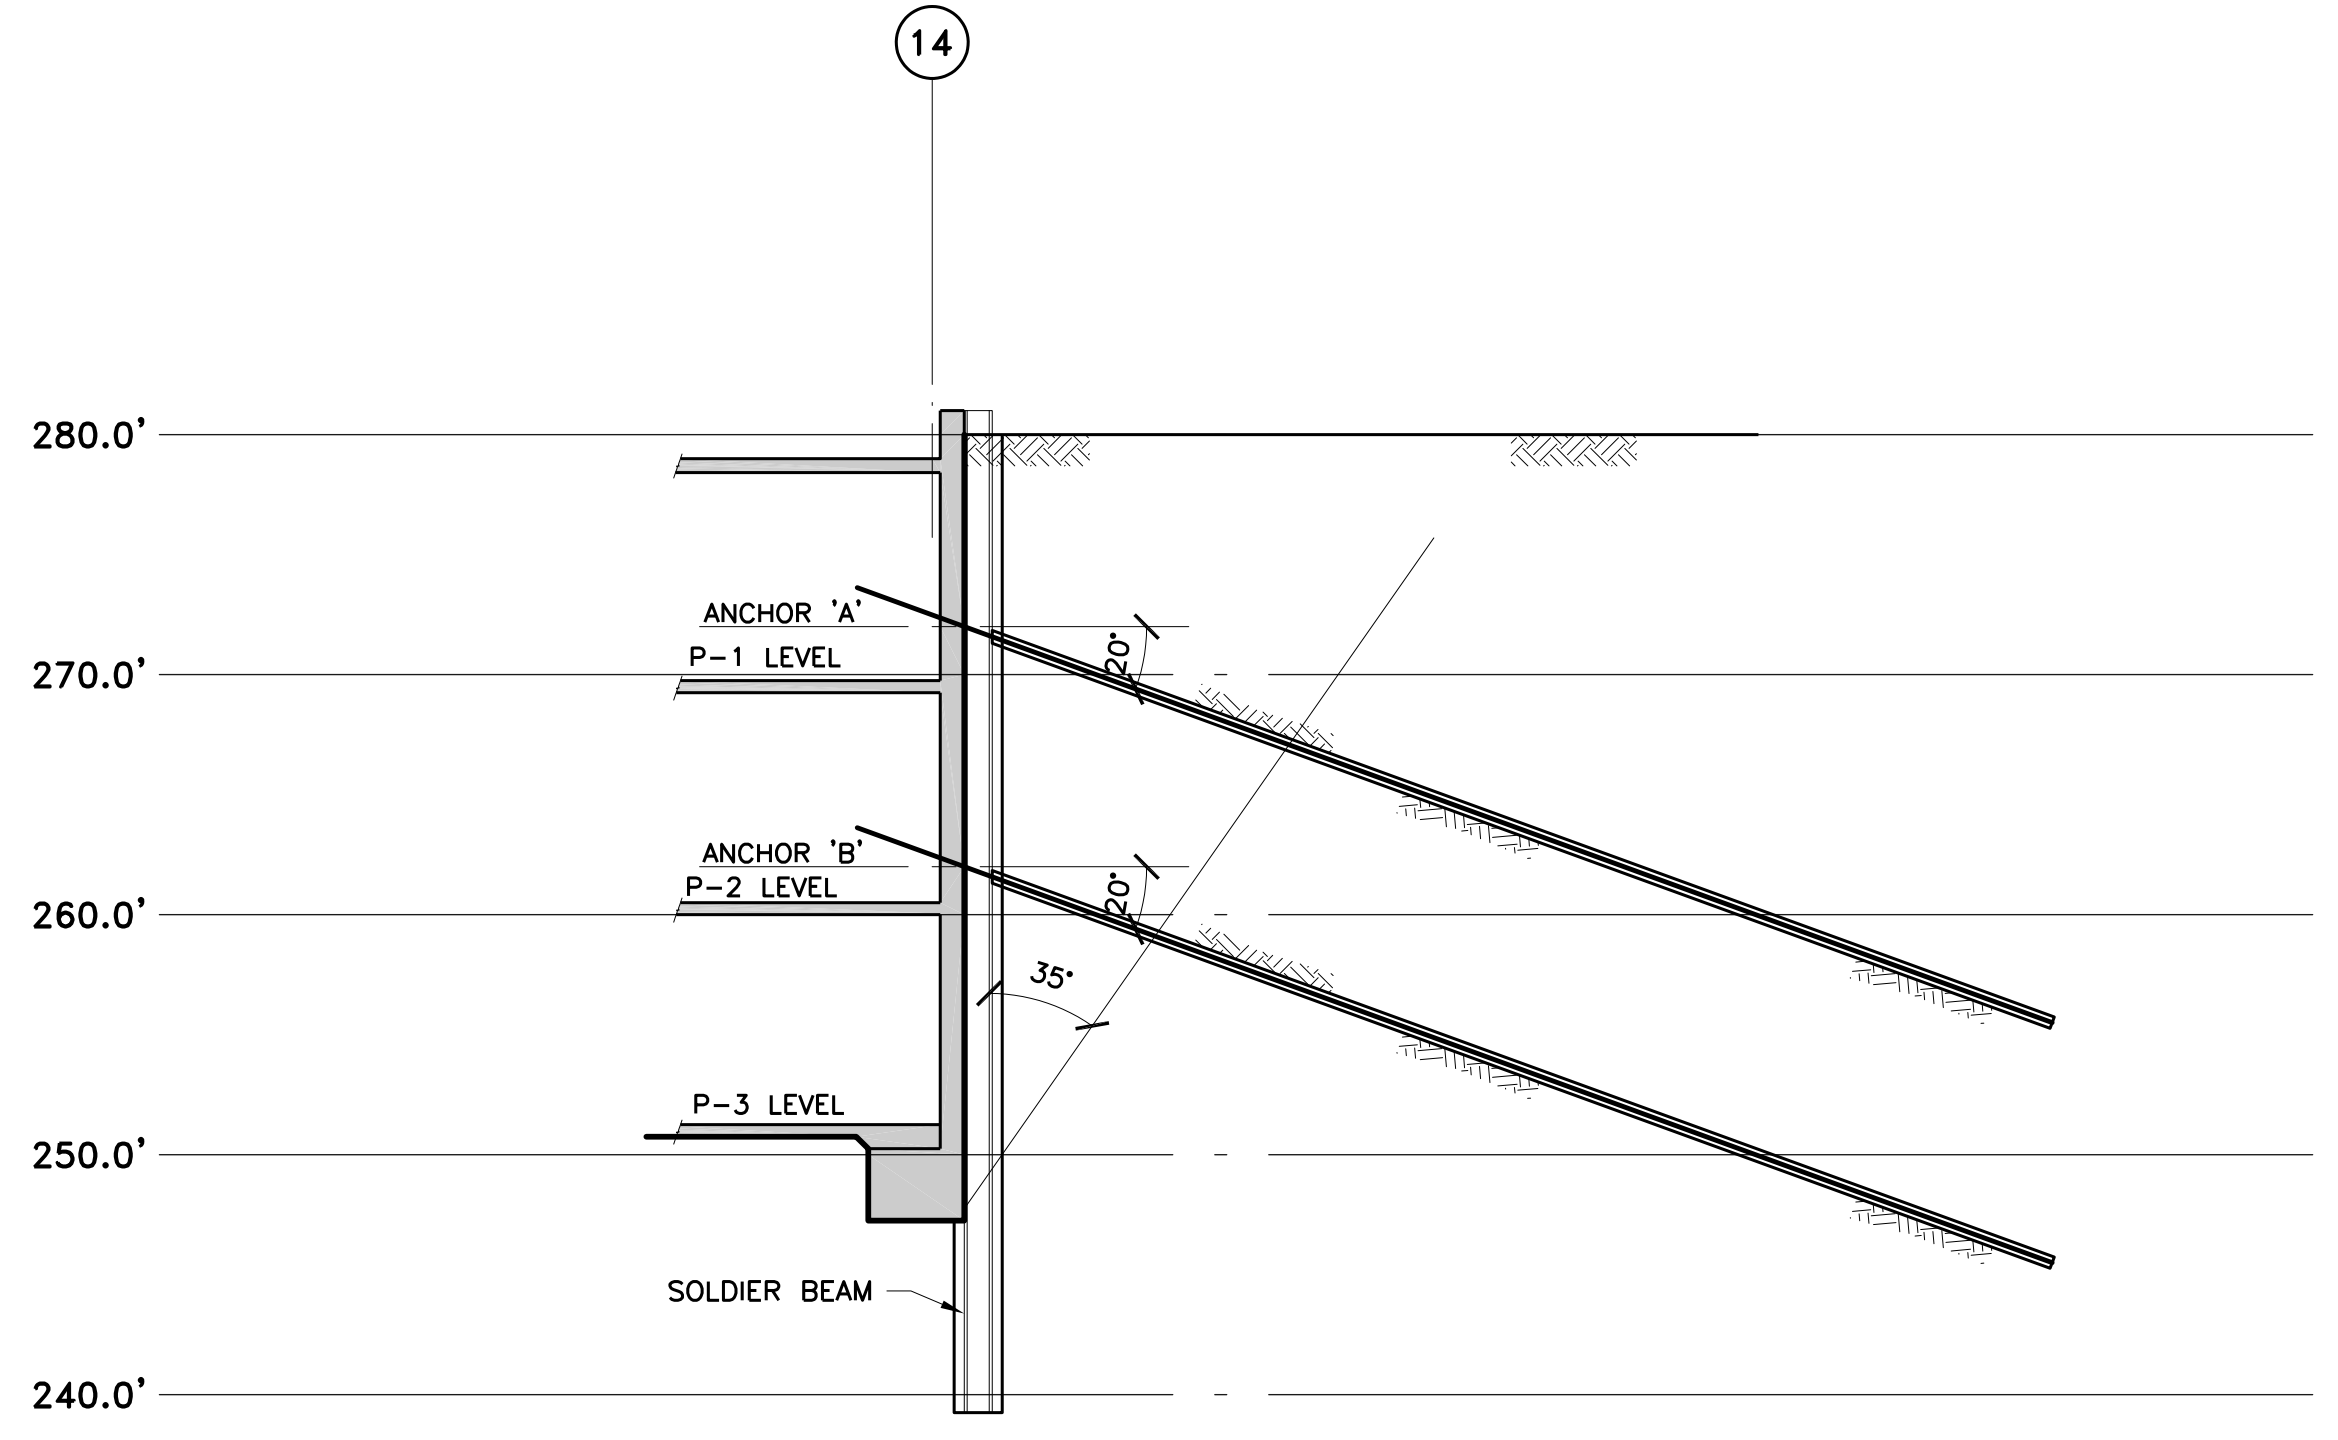

**SECTION 4**  
1/8" = 1'-0"

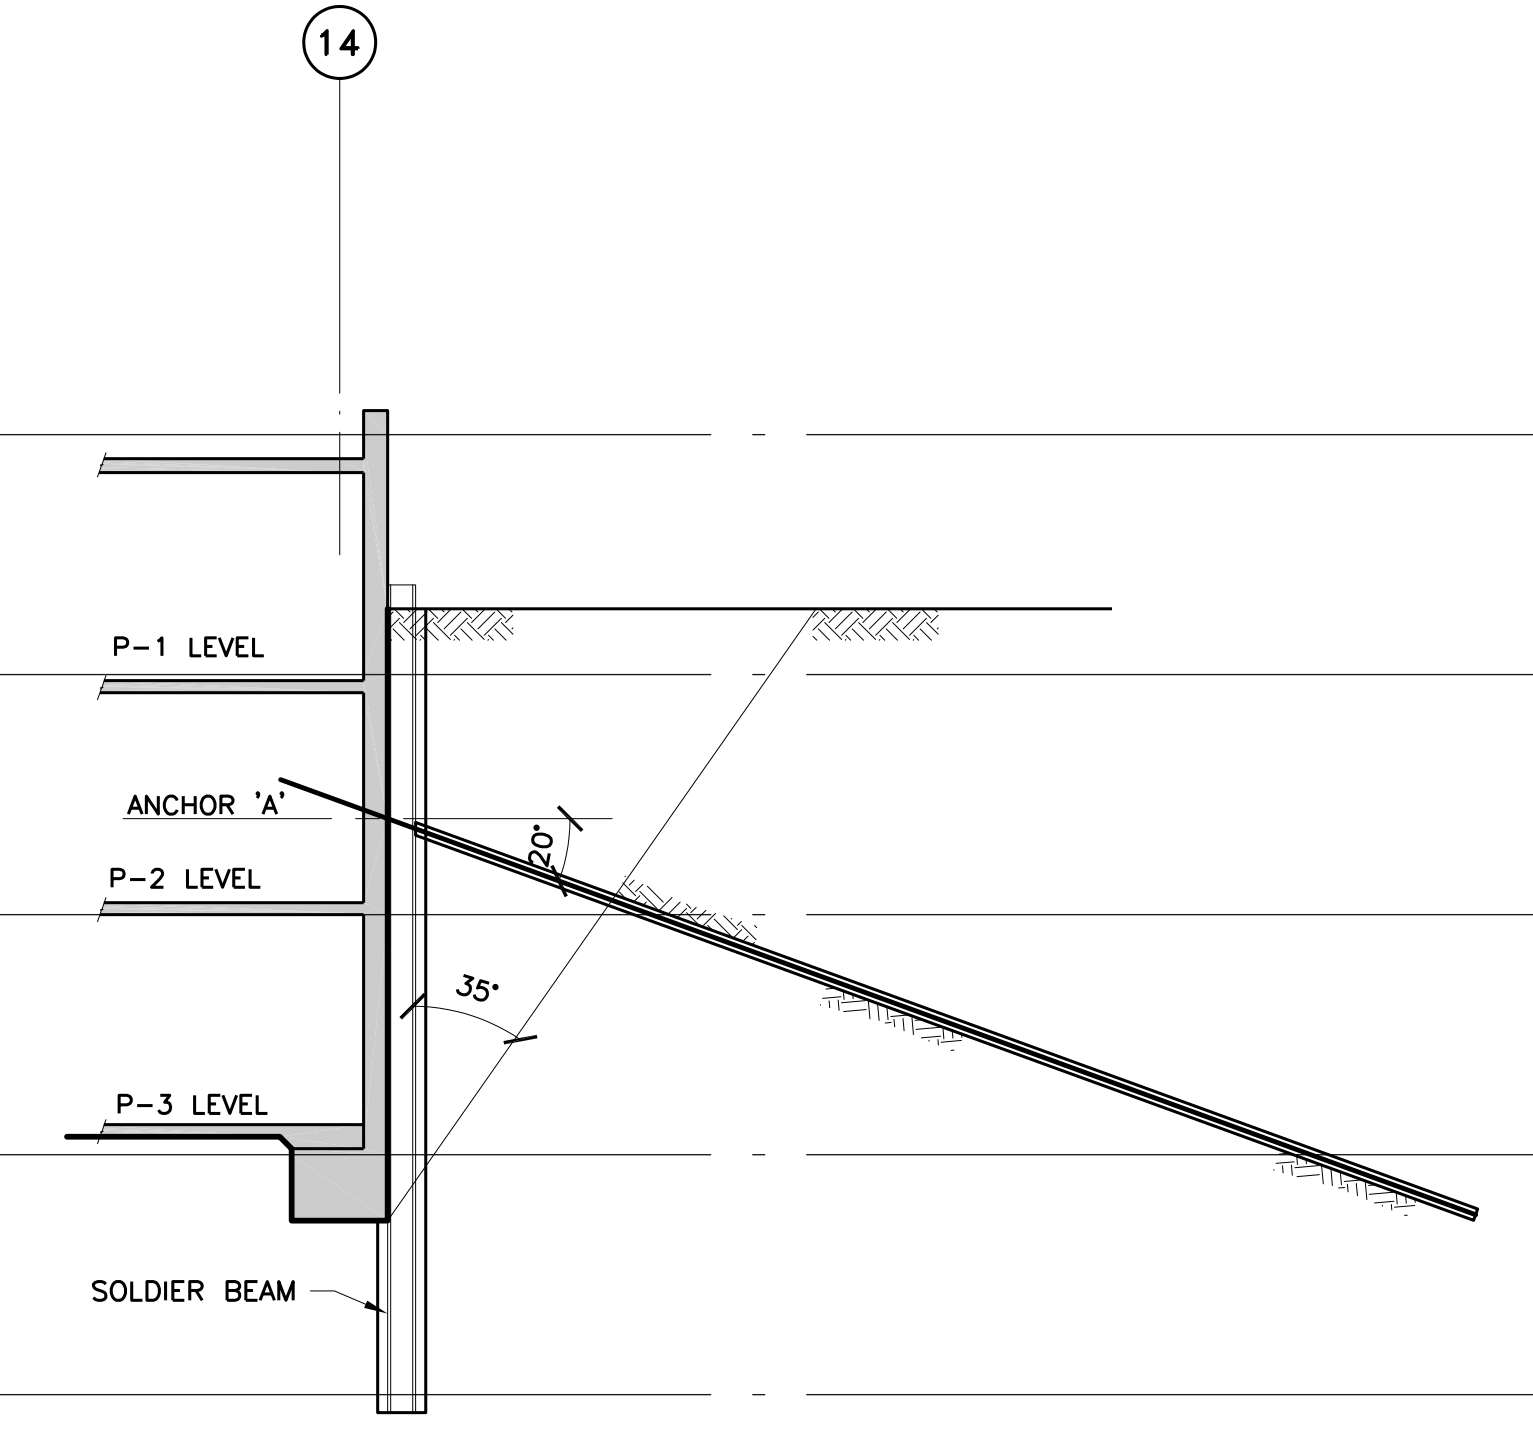

**SECTION 5**  
1/8" = 1'-0"

SEE DETAIL 1/SH-6 FOR ADDITIONAL NOTES & INFORMATION.

SEE DETAIL 1/SH-6 FOR ADDITIONAL NOTES & INFORMATION.

SEE DETAIL 1/SH-6 FOR ADDITIONAL NOTES & INFORMATION.

SEE DETAIL 1/SH-6 FOR ADDITIONAL NOTES & INFORMATION.