




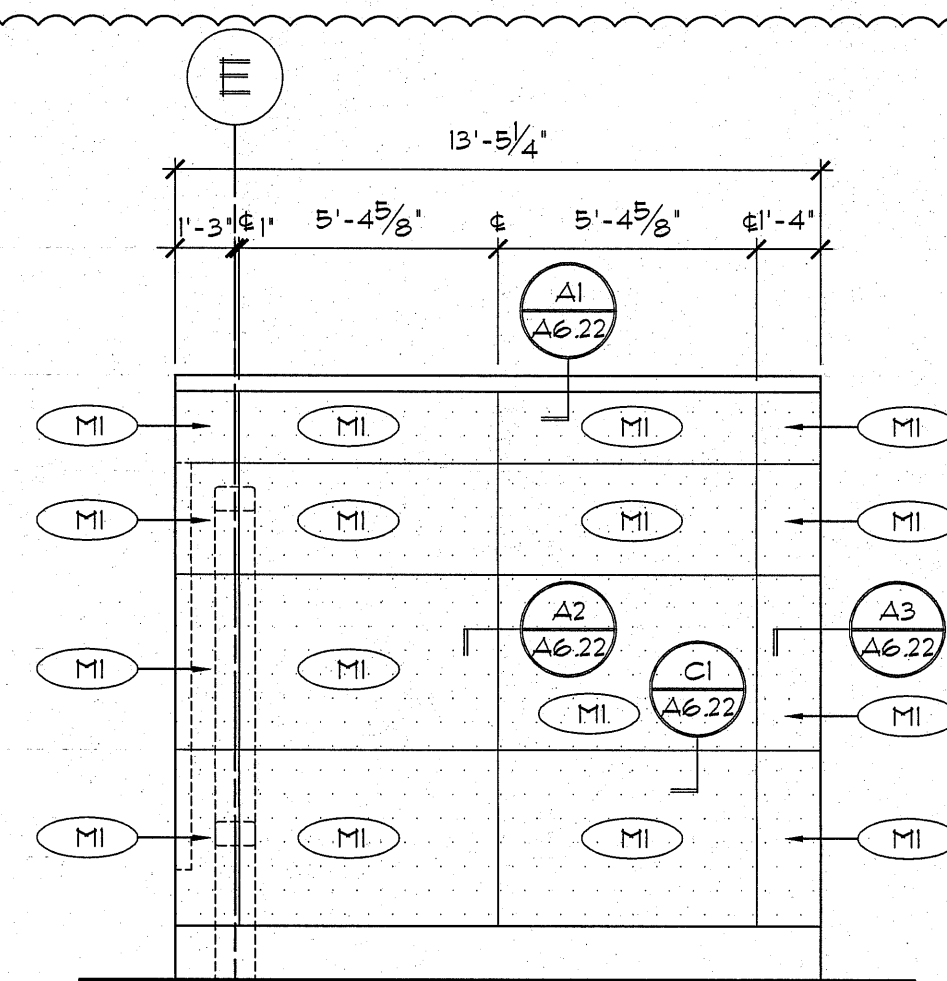


A1 S. ELEVATOR PENTHOUSE
1/4" = 1'-0"

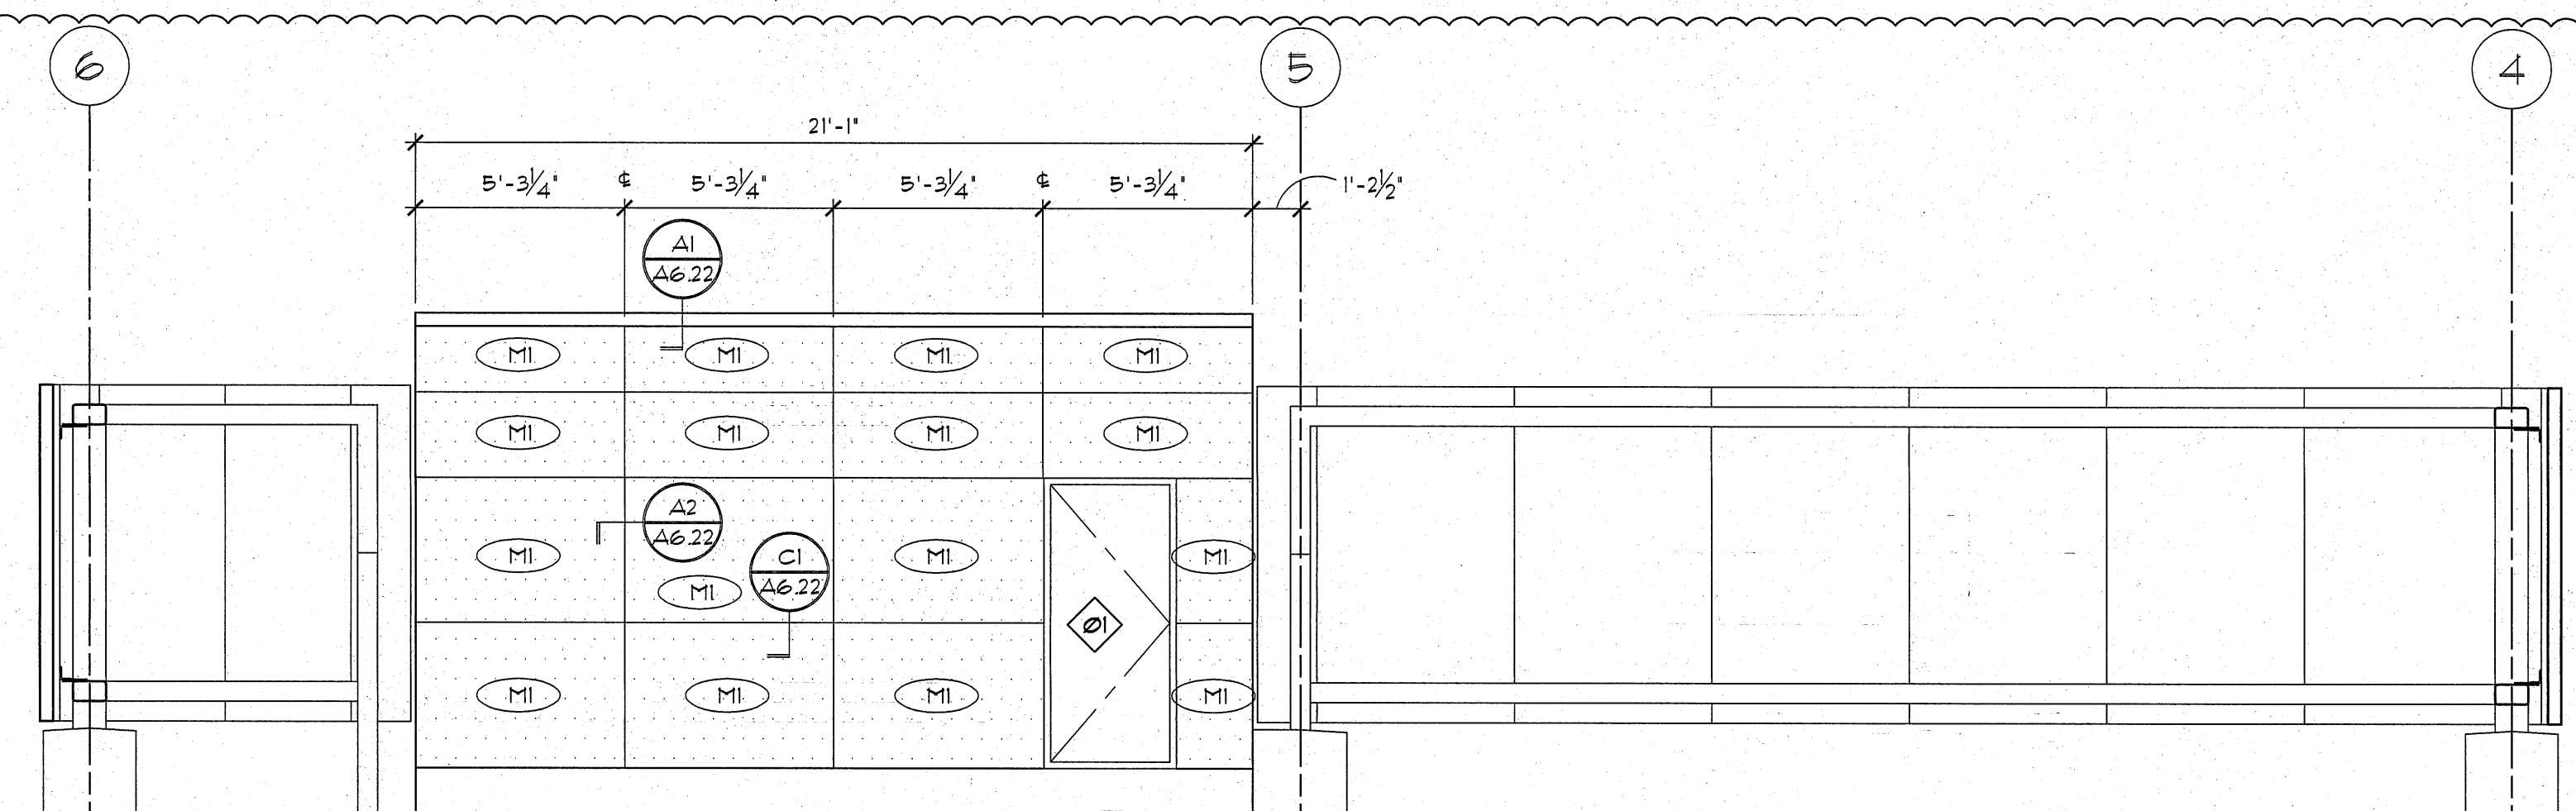


A2 E. ELEVATOR PENTHOUSE
1/4" = 1'-0"

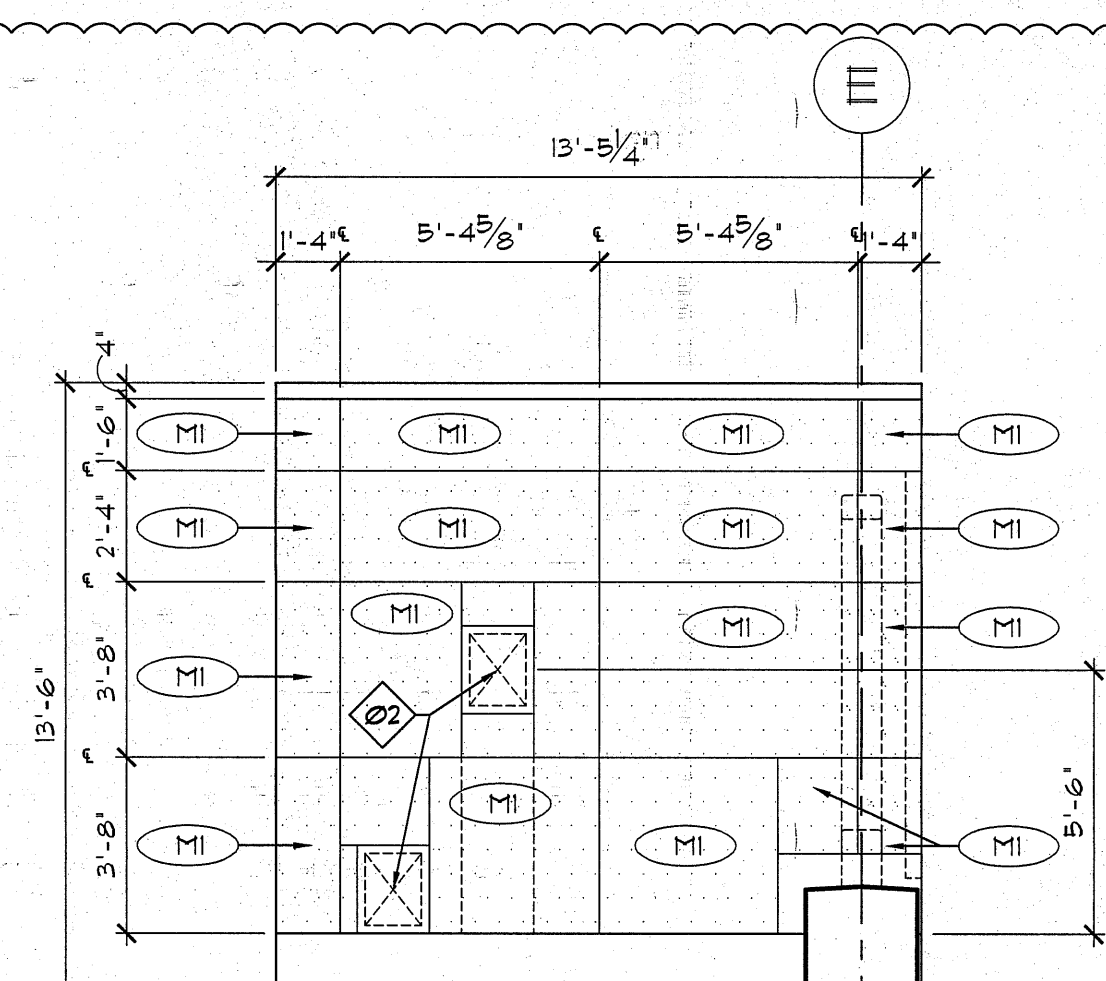


A6 N. ELEVATOR PENTHOUSE
1/4" = 1'-0"

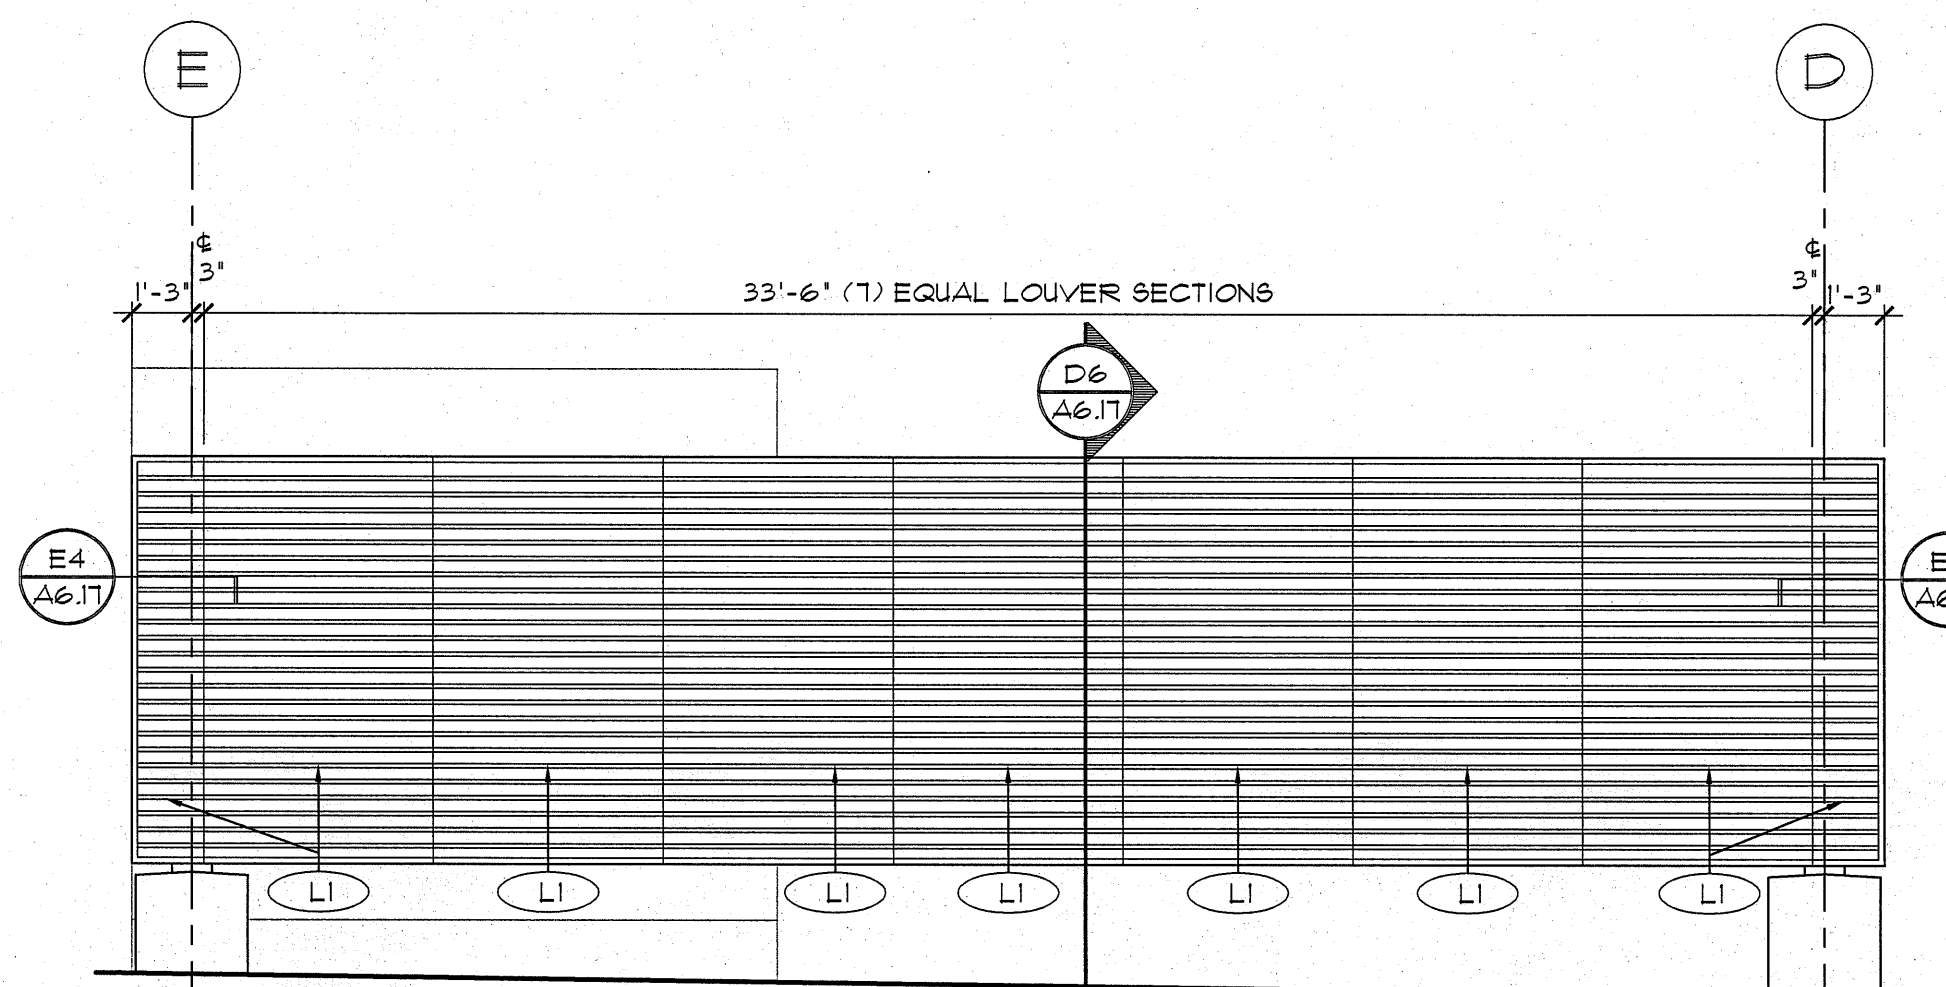


B2 S. PENTHOUSE MECHANICAL SCREEN
1/4" = 1'-0"

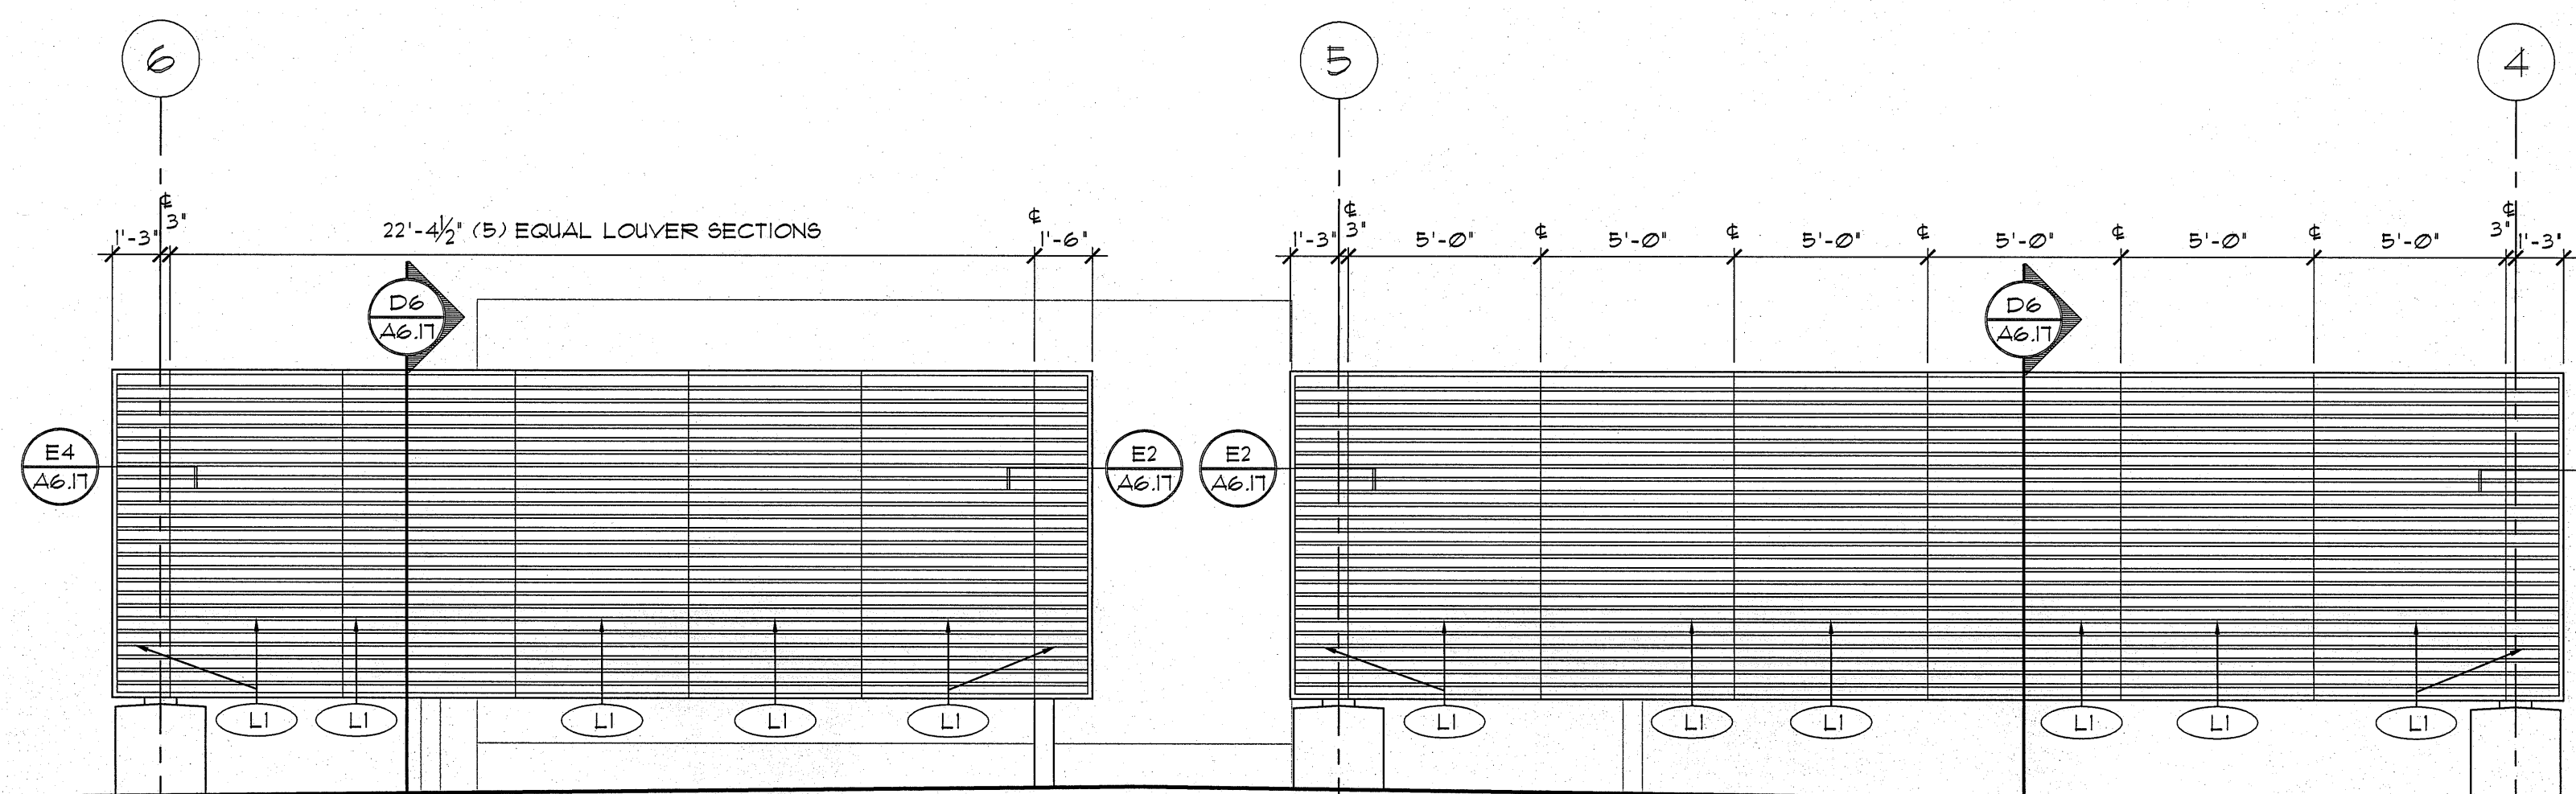


B4 E. PENTHOUSE MECHANICAL SCREEN
1/4" = 1'-0"

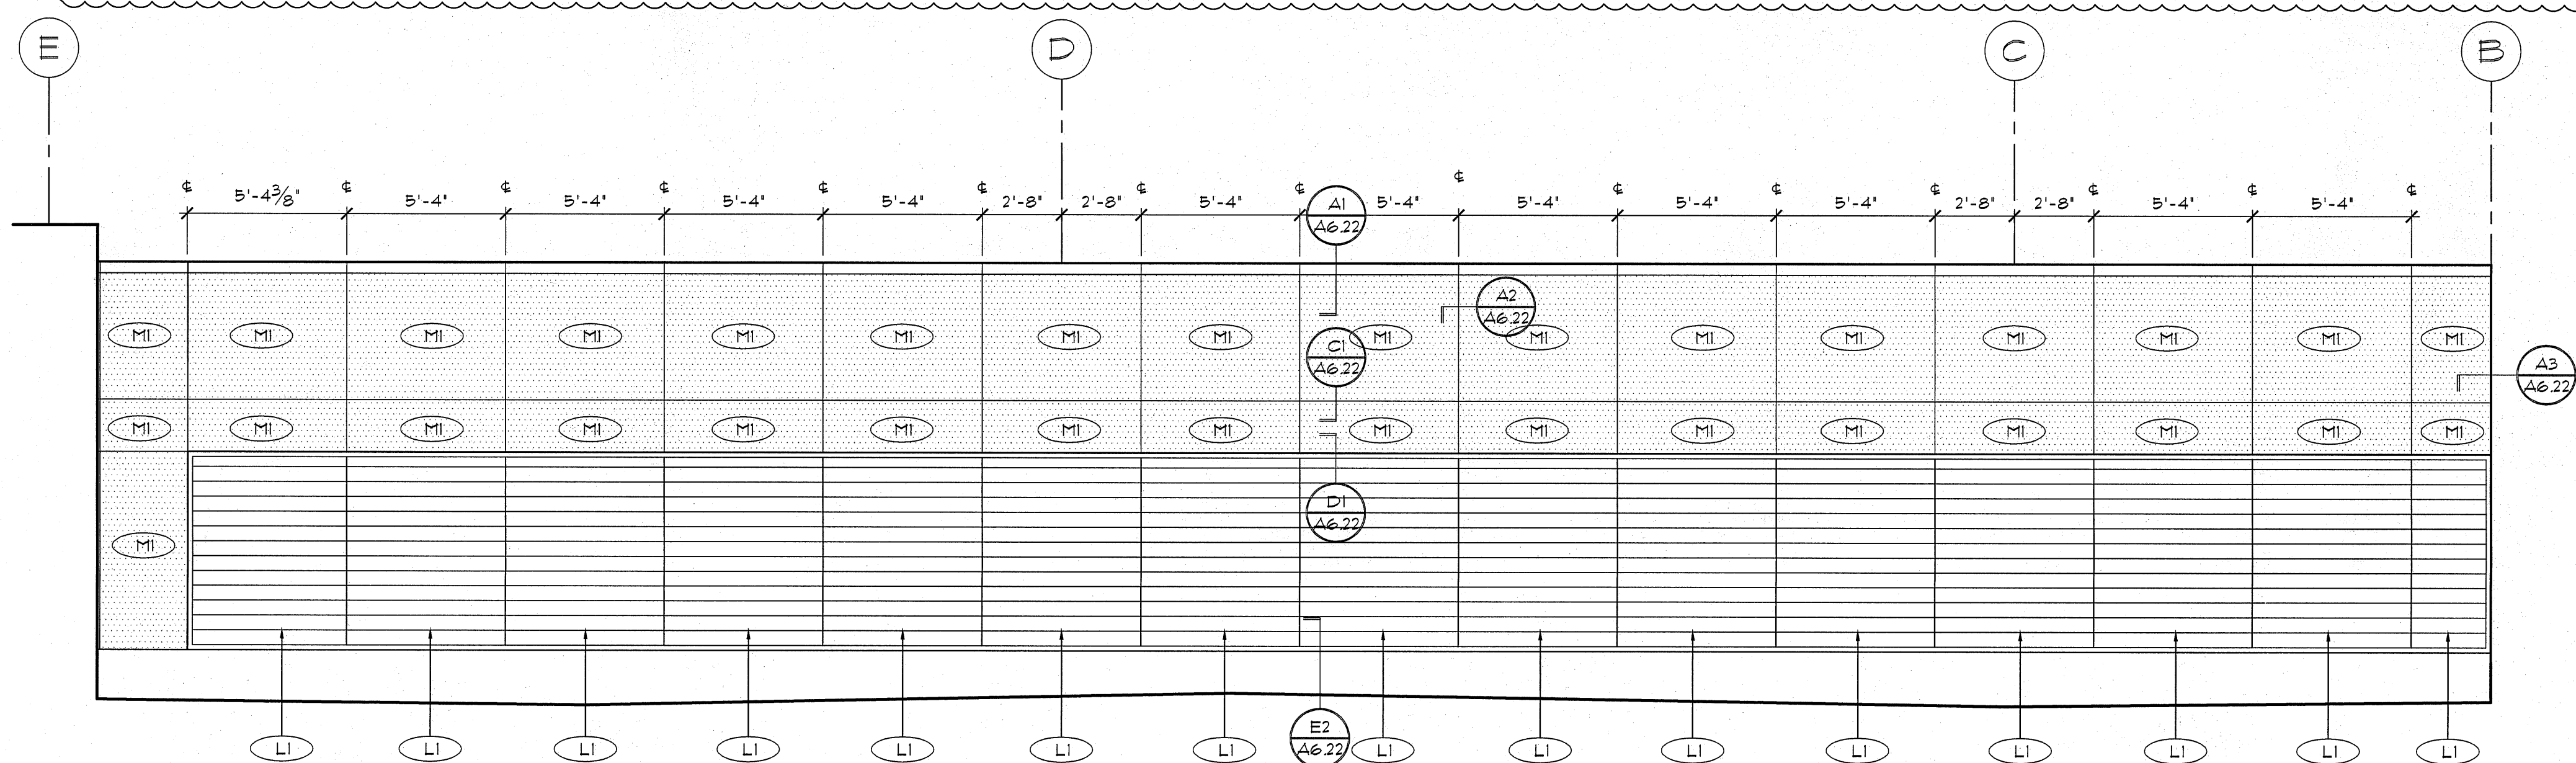

C1 S. MECH. PENTHOUSE
1/4" = 1'-0"

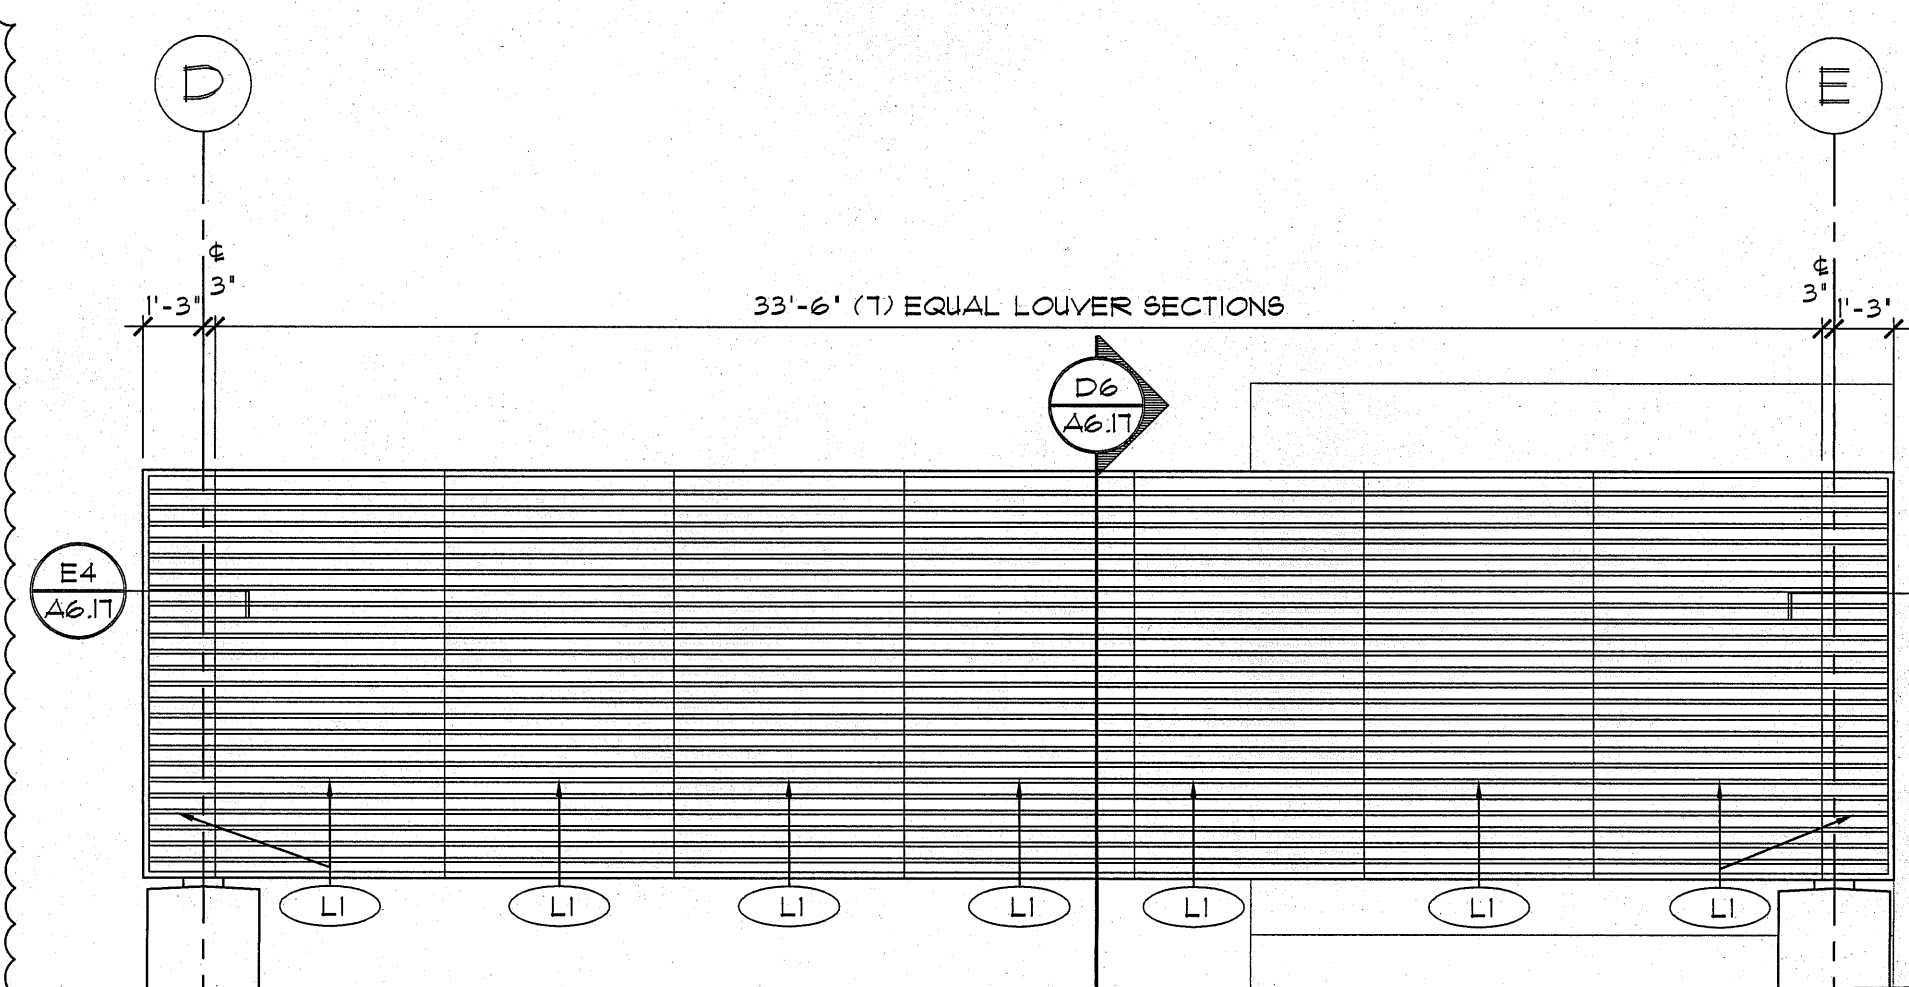

C3 N. PENTHOUSE MECHANICAL SCREEN
1/4" = 1'-0"

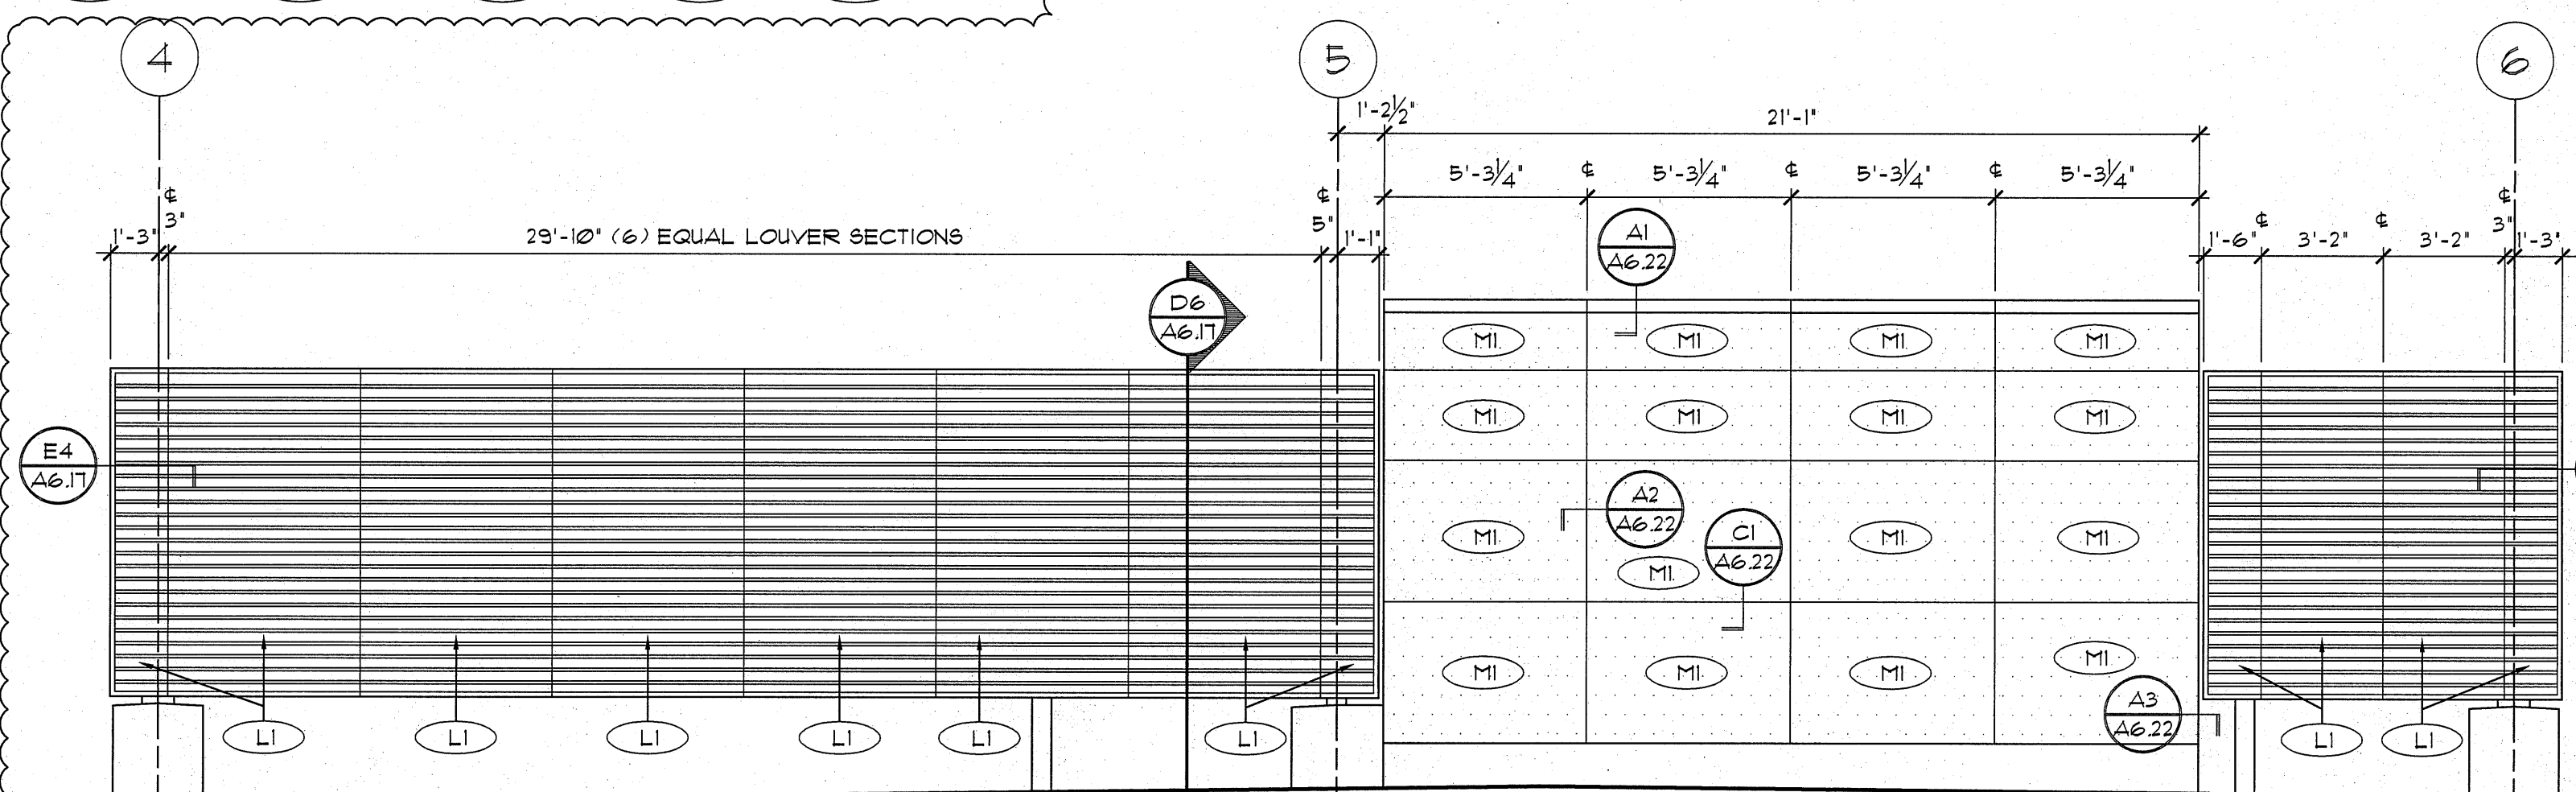

E4 W. ELEVATOR PENTHOUSE AND MECHANICAL SCREEN
1/4" = 1'-0"

MATERIAL LEGEND

Division 01 Thermal & Moisture Protection

01 42 43 (M1) COMPOSITE ALUMINUM WALL PANEL
(COLOR ? UNLESS OTHERWISE NOTED)

Division 08 Openings

08 44 12 (F2) FORMED ALUMINUM PANEL
(COLOR ? UNLESS OTHERWISE NOTED)

08 80 00 (G02) THERMAL CLEAR

(G03) THERMAL FRITTED ON SURFACE 2

COATING ON SURFACE 4

(G04) THERMAL CLEAR, TEMPERED INSIDE LITE

(G05) THERMAL CLEAR, FRITTED ON SURFACE 2,

TEMPERED INSIDE LITE

(G06) THERMAL CLEAR, TEMPERED BOTH LITES

(G07) THERMAL CLEAR

(G08) THERMAL CLEAR, TEMPERED BOTH LITES

08 91 19 (L1) EXTRUDED ALUMINUM FIXED LOUVER
(COLOR ? UNLESS OTHERWISE NOTED)

GENERAL NOTES

A. REFER TO WALL SECTIONS FOR VERTICAL
DIMENSIONING AND KEYING OF HORIZONTAL
DETAILS.

B. FLOOR ELEVATIONS SHOWN ARE REFERENCE
ELEVATIONS FOR THIS EMERGENCY DEPARTMENT
AND CANCER CENTER EXPANSION ONLY. FLOOR
ELEVATIONS VARY AT EXISTING HOSPITAL WINGS.
FLOOR ELEVATIONS VARY AT NORTH CORE AND
TRANSITIONS TO EXISTING BUILDINGS.

KEY NOTES

(D6) ALUMINUM DOOR PER 08 41 43, COLOR ? LIGHT.
(A1) COORDINATE SIZE AND LOCATION OF
PENETRATIONS THROUGH WALL, PRIOR TO
FABRICATION OF METAL PANELS.

MATERIAL LEGEND

"X" DESIGNATES GENERAL CATEGORY OF MATERIAL
G = GLAZING
M = METAL PANEL
L = LOUVER
N = DESIGNATES SPECIFIC MATERIAL TYPE - SEE
SPECIFICATIONS