




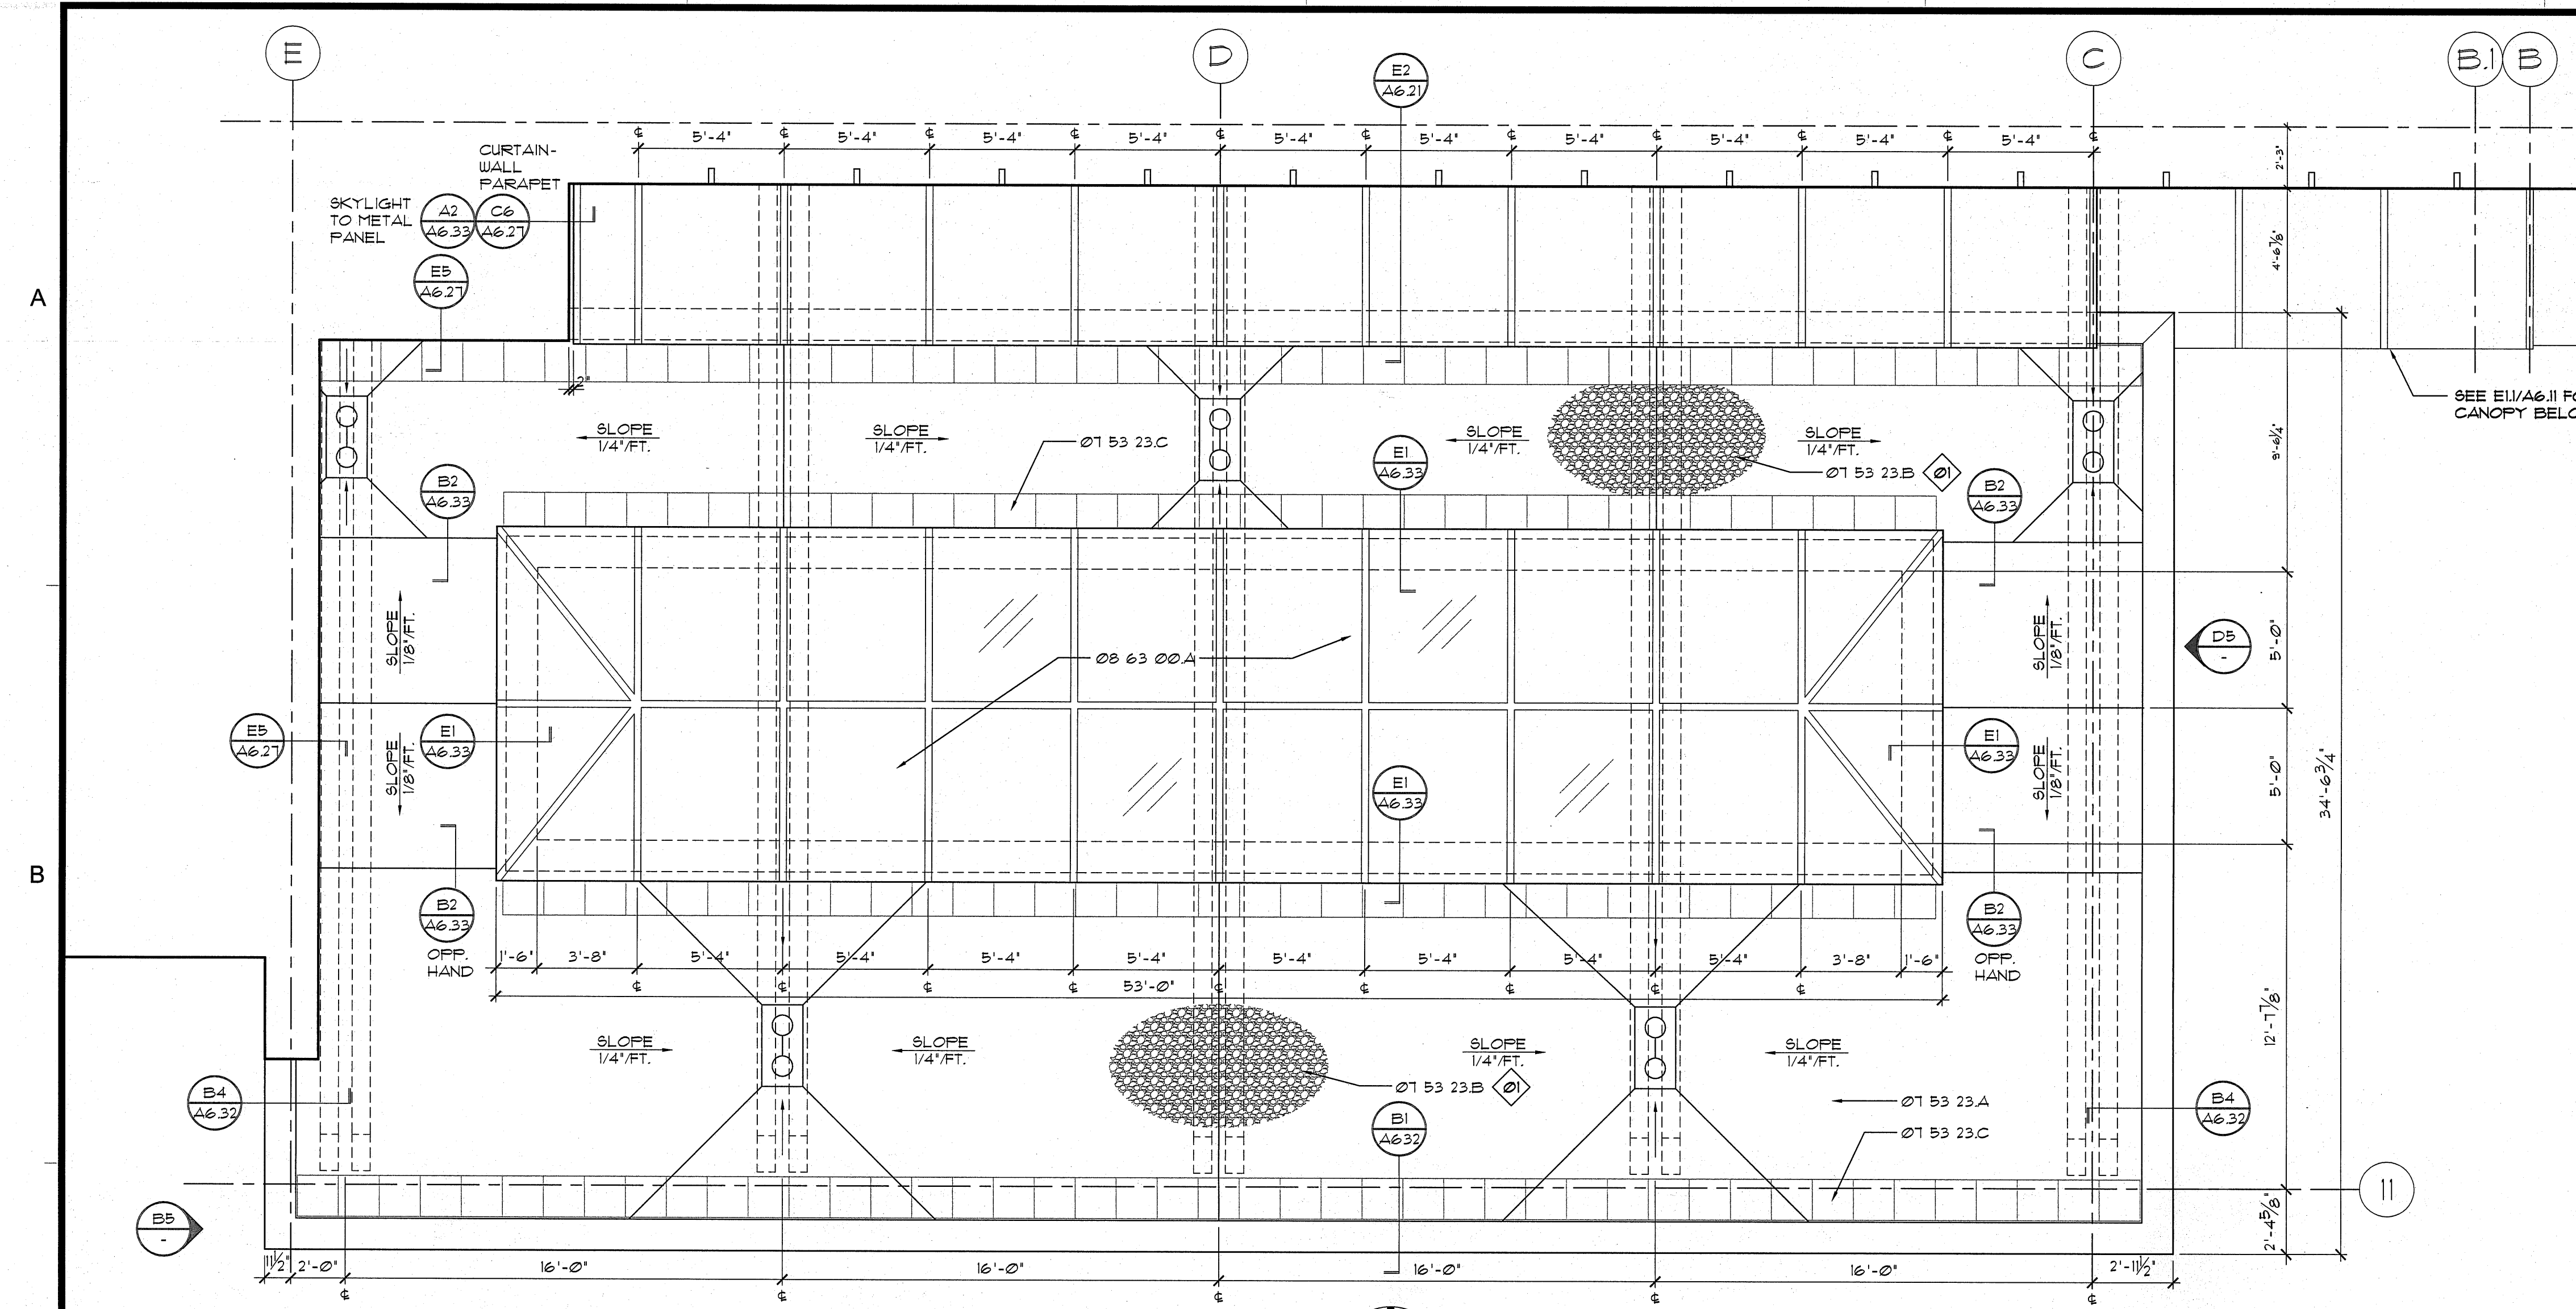


C1 ROOF PLAN - UPPER SOUTH CANOPY
1/4" = 1'-0"

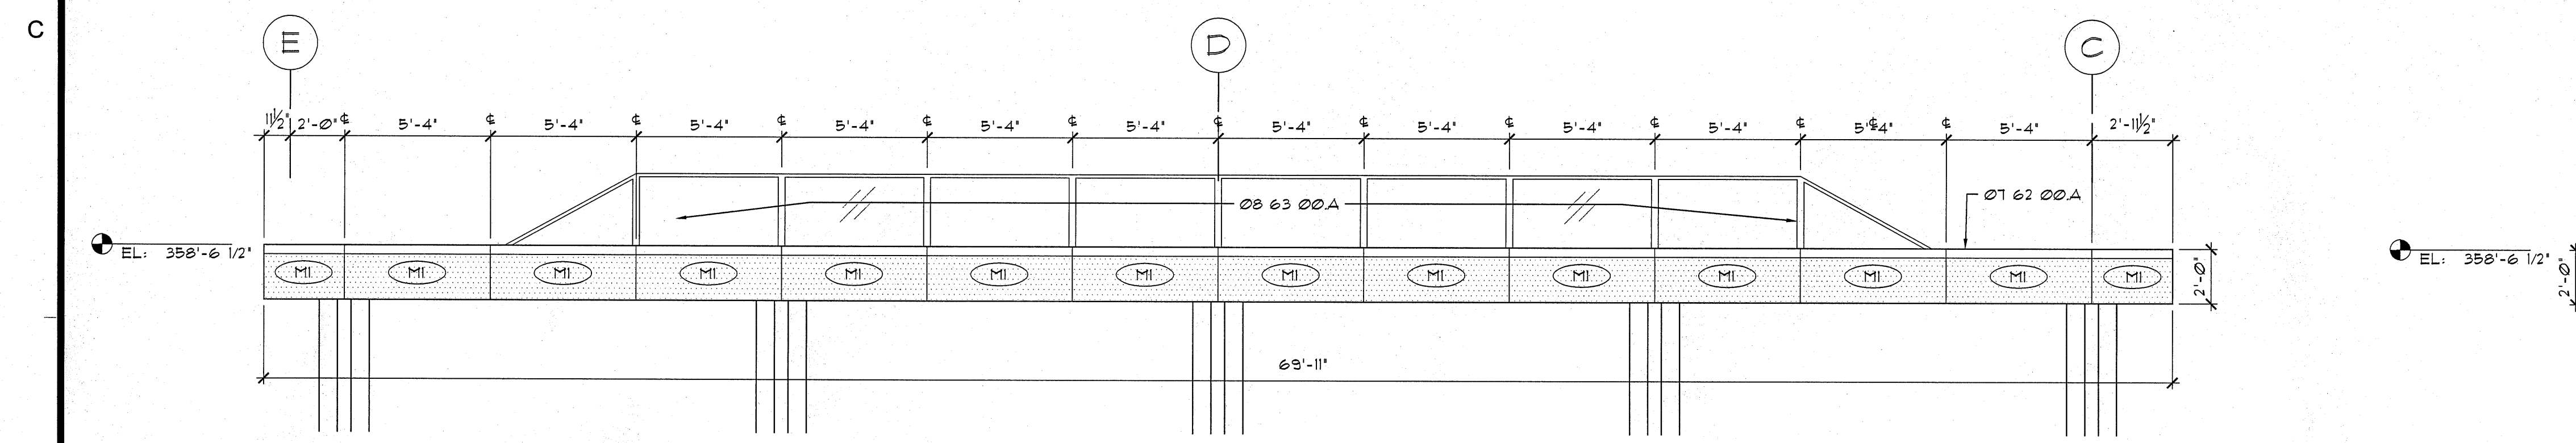


D1 SOUTH ELEVATION - UPPER SOUTH CANOPY
1/4" = 1'-0"

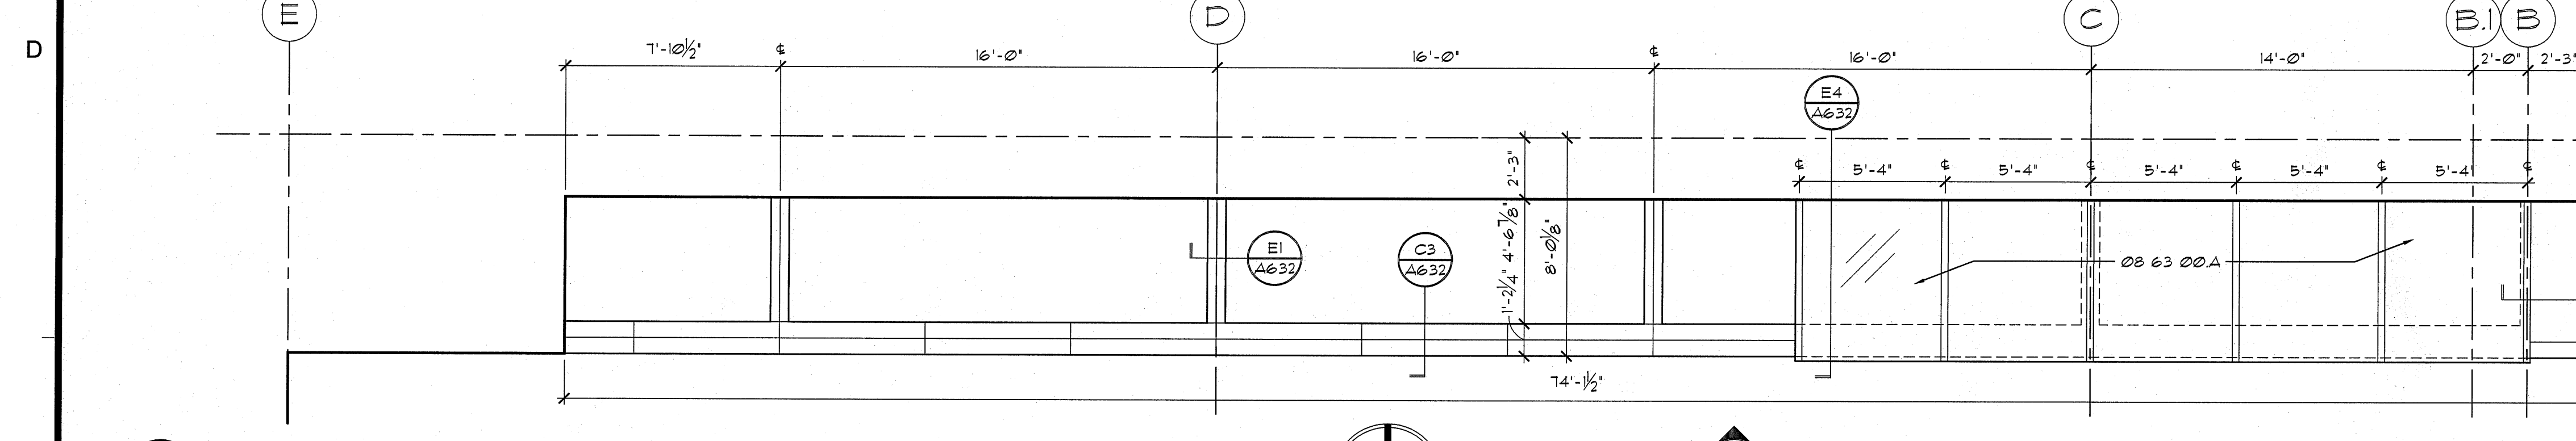


E1.1 PLAN - SOUTH CANOPY
1/4" = 1'-0"

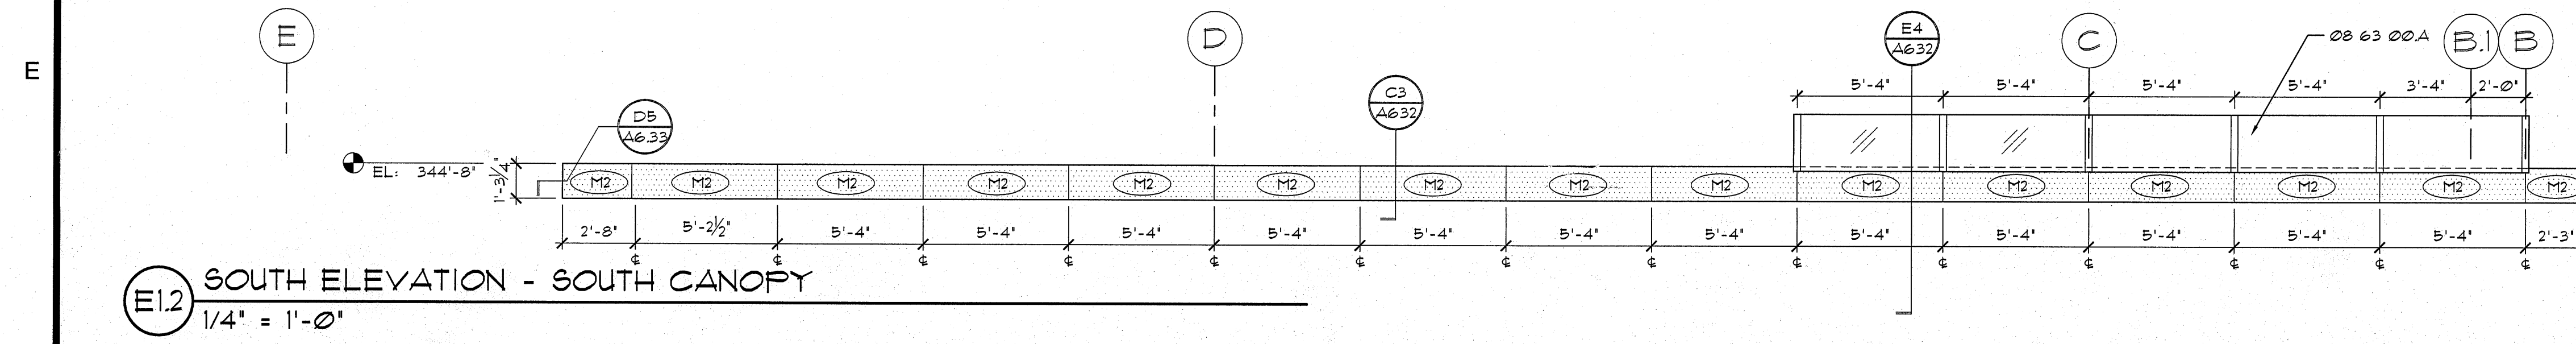

E1.2 SOUTH ELEVATION - SOUTH CANOPY
1/4" = 1'-0"

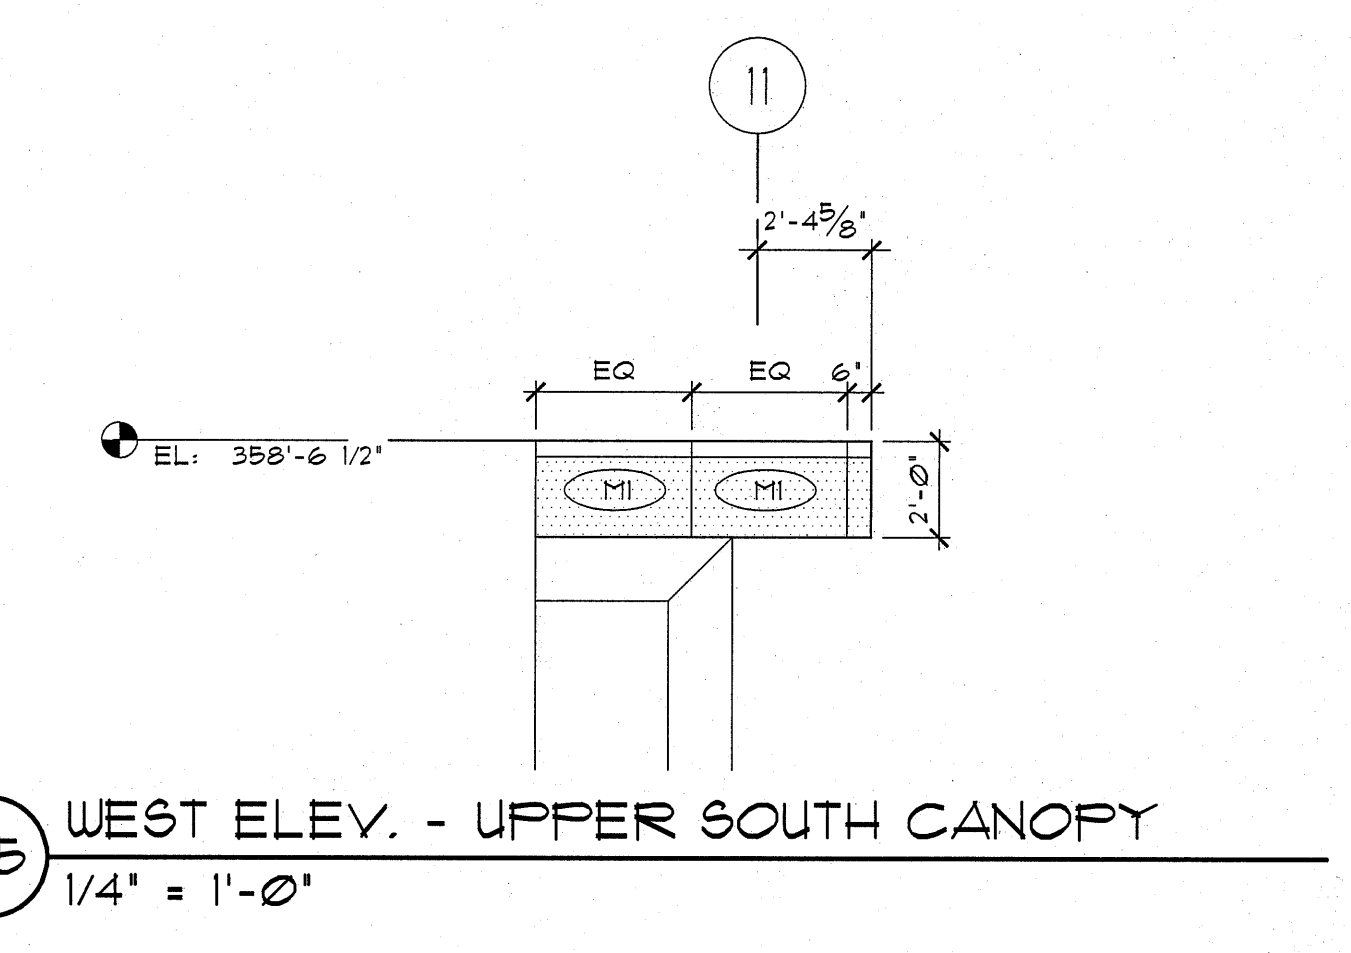

B5 WEST ELEV. - UPPER SOUTH CANOPY
1/4" = 1'-0"

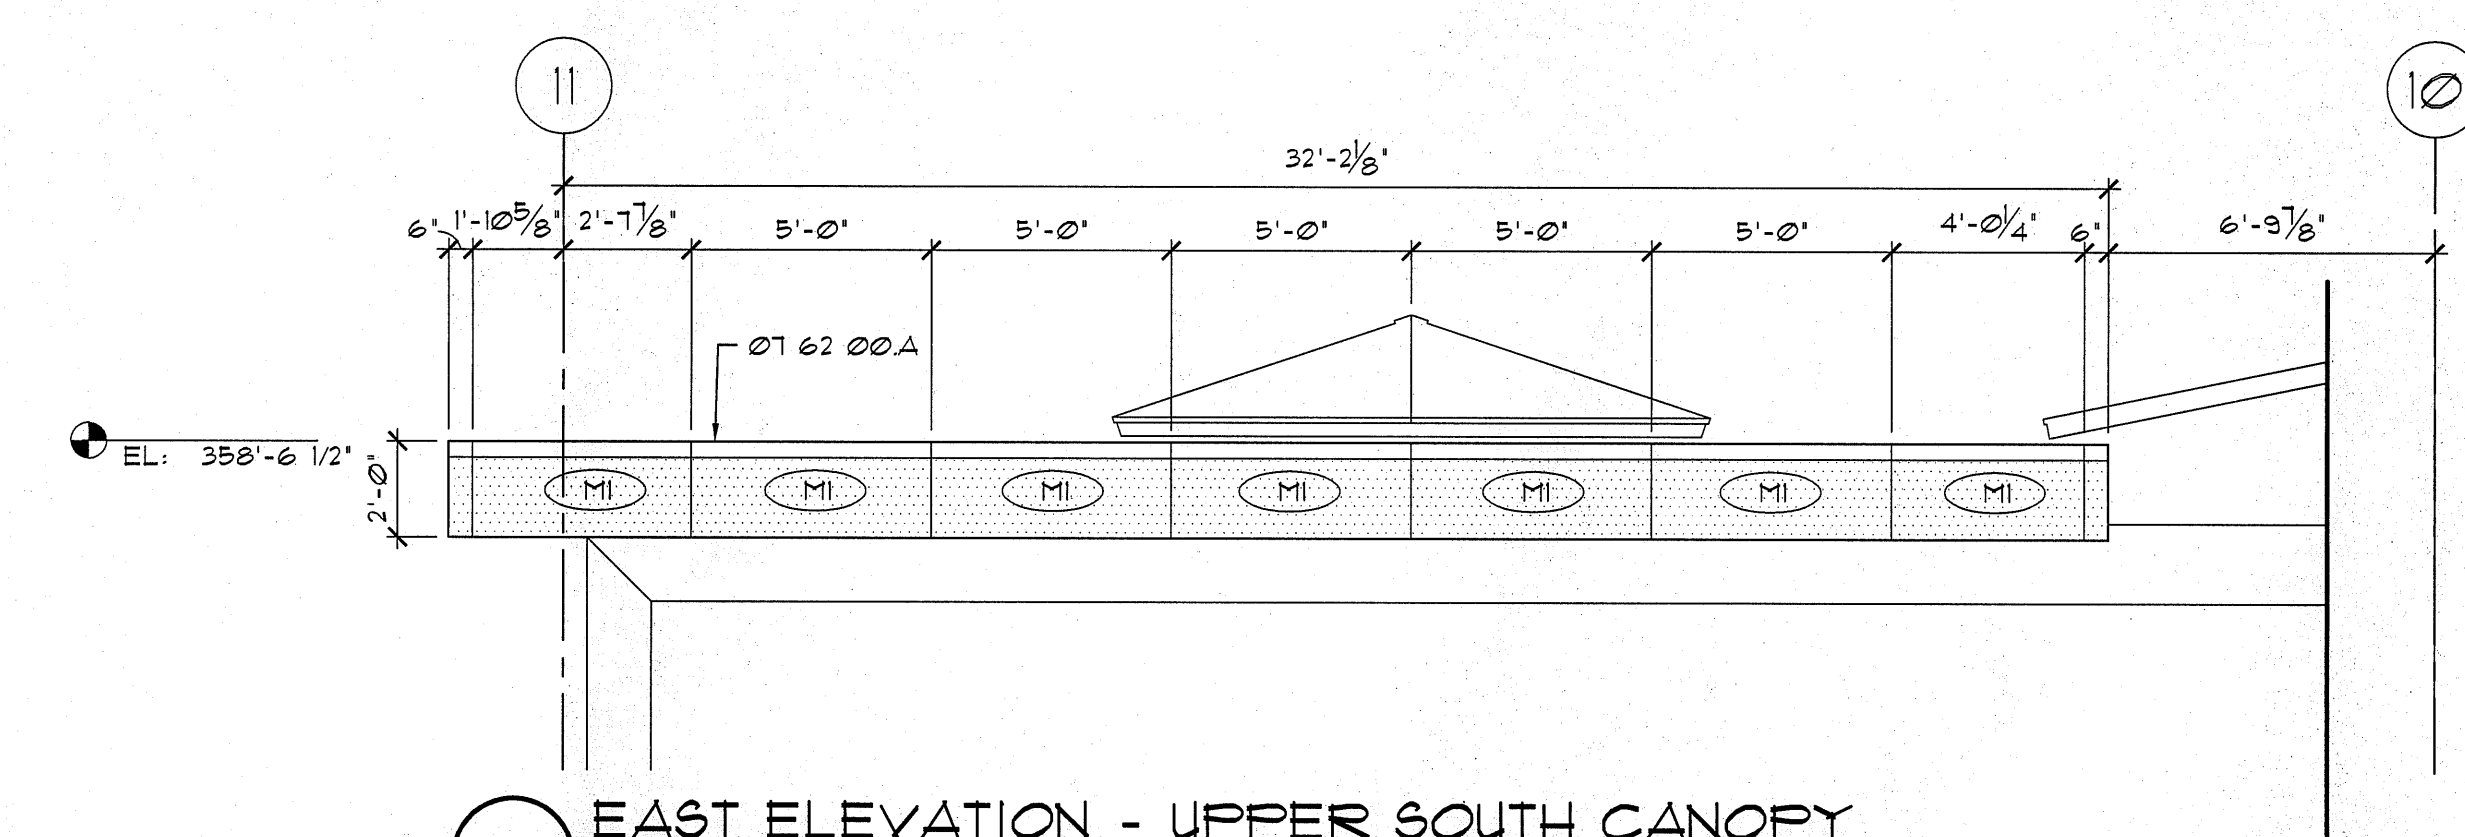

D5 EAST ELEVATION - UPPER SOUTH CANOPY
1/4" = 1'-0"

- MATERIAL LEGEND**
- Division 01 Thermal & Moisture Protection
- 01 42 43 M1 COMPOSITE ALUMINUM WALL PANEL - COLOR 2
 - 01 62 00 A ALUMINUM COPING - COLOR 2
 - 01 53 23 A EPDM MEMBRANE ROOFING
 - B BALLAST FOR AESTHETIC PURPOSES ONLY
 - C 18"x18" CONCRETE PAVERS
- Division 08 Openings
- 08 44 12 M2 FORMED ALUMINUM PANEL - COLOR 2
 - 08 63 00 A METAL FRAMED SKYLIGHTS

- GENERAL NOTES**
- A. FLOOR ELEVATIONS SHOWN ARE REFERENCE ELEVATIONS FOR THIS EMERGENCY DEPARTMENT AND CANCER CENTER EXPANSION ONLY. FLOOR ELEVATIONS VARY AT EXISTING HOSPITAL WINGS. FLOOR ELEVATIONS VARY AT NORTH CORE AND TRANSITIONS TO EXISTING BUILDINGS.
- Ø BALLAST IS NOT SHOWN IN ITS ENTIRETY TO SHOW ROOF DRAINS, SLOPES, VALLEYS AND RIDGES.

- MATERIAL LEGEND**
- Clear Thermal Glazing with Solar Coating.
 - Thermal Glazing with Ceramic Frit.
 - Thermal Glazing with Ceramic Frit and Spandrel Paint.
 - Brick A.
 - Brick B.
 - Metal Panel.
 - Painted Concrete.