
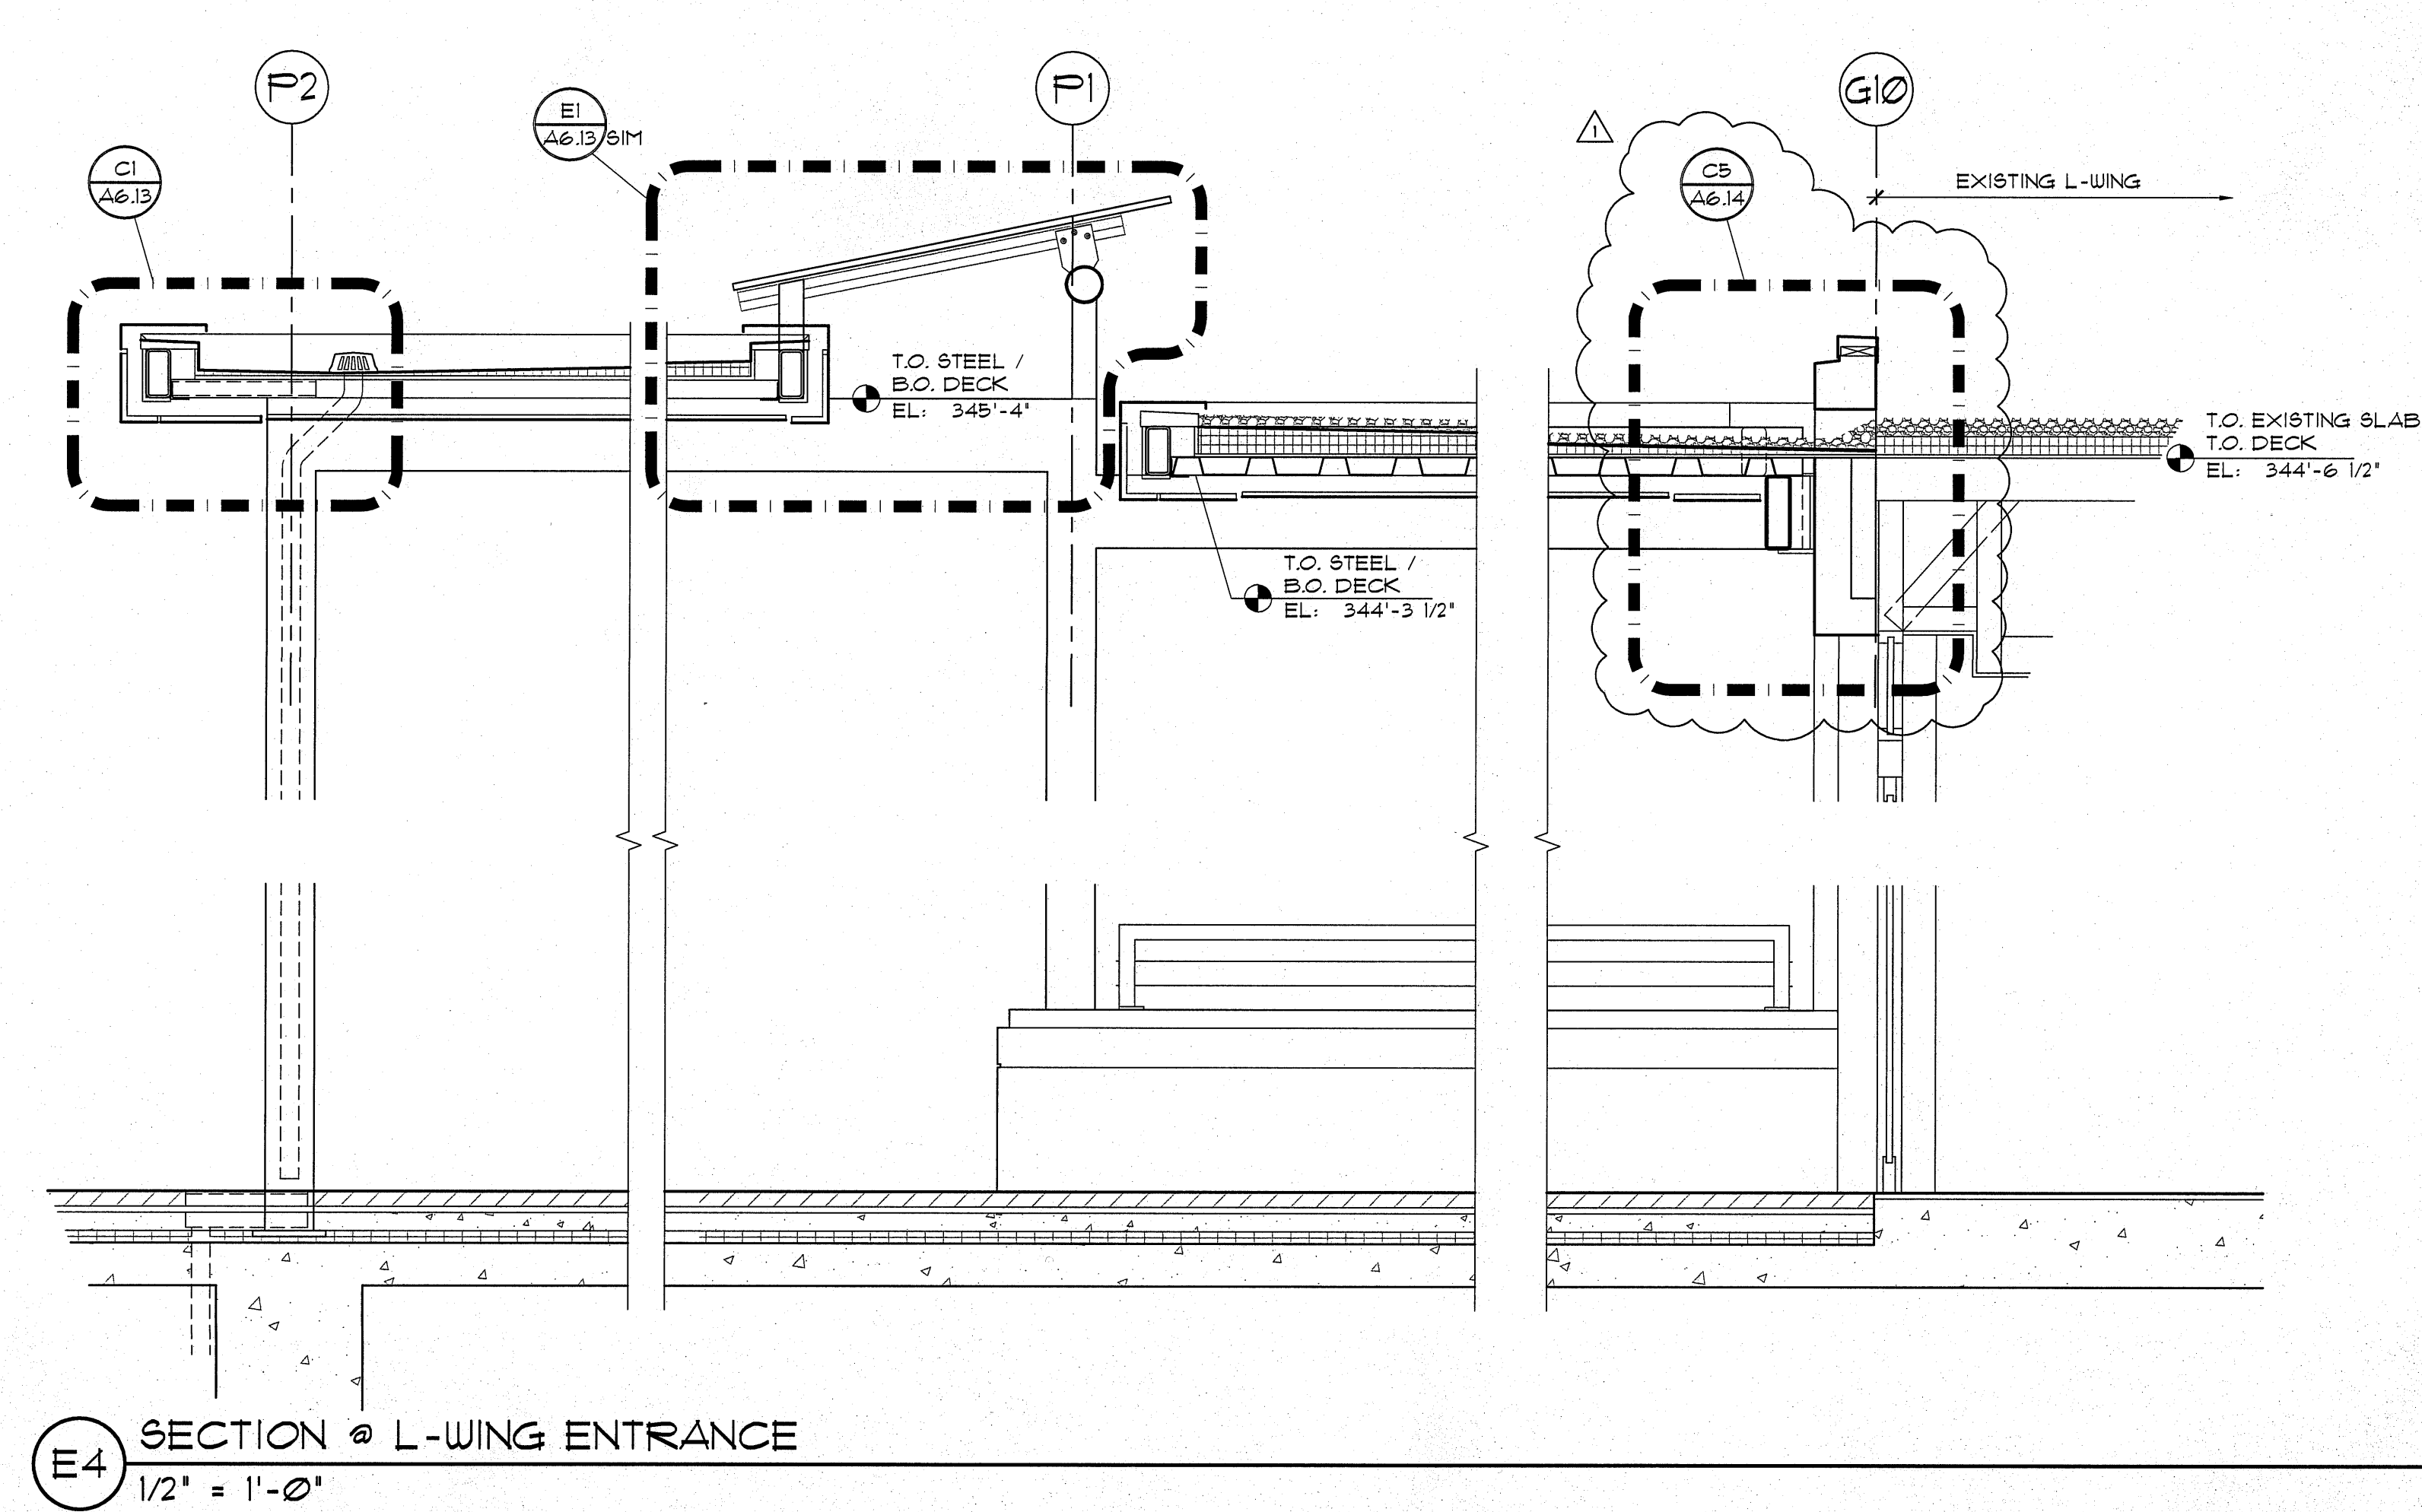
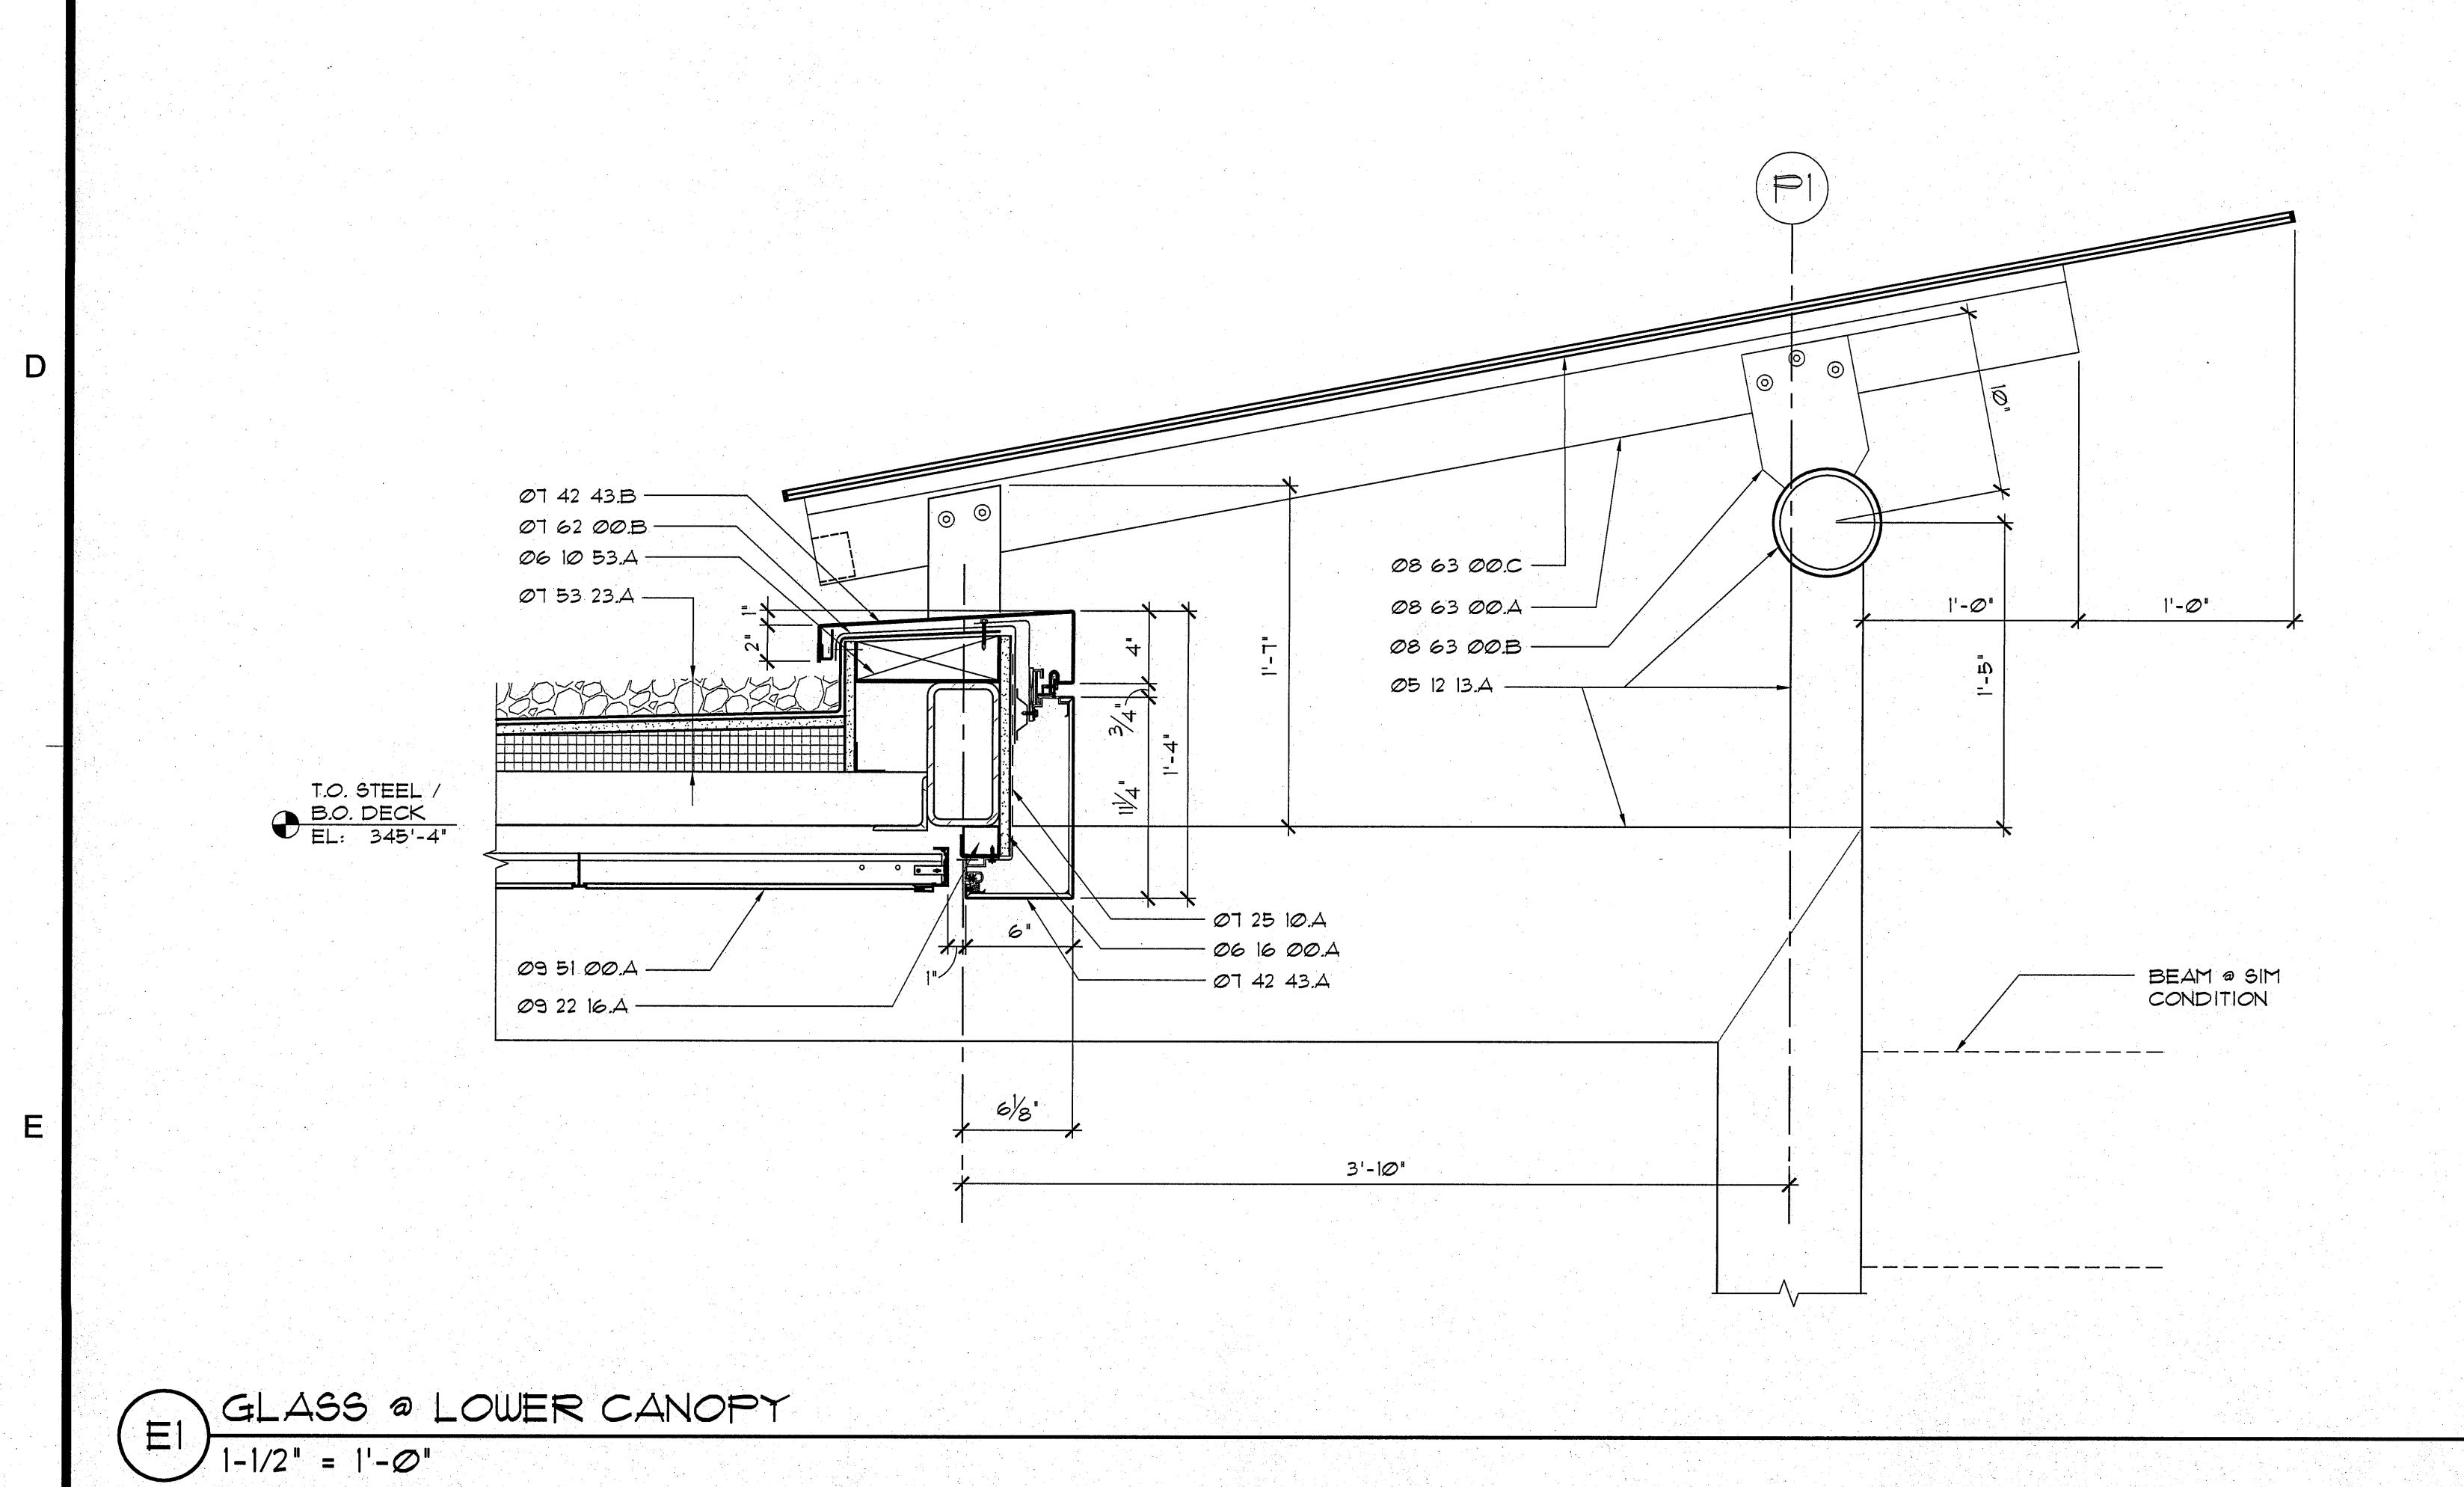
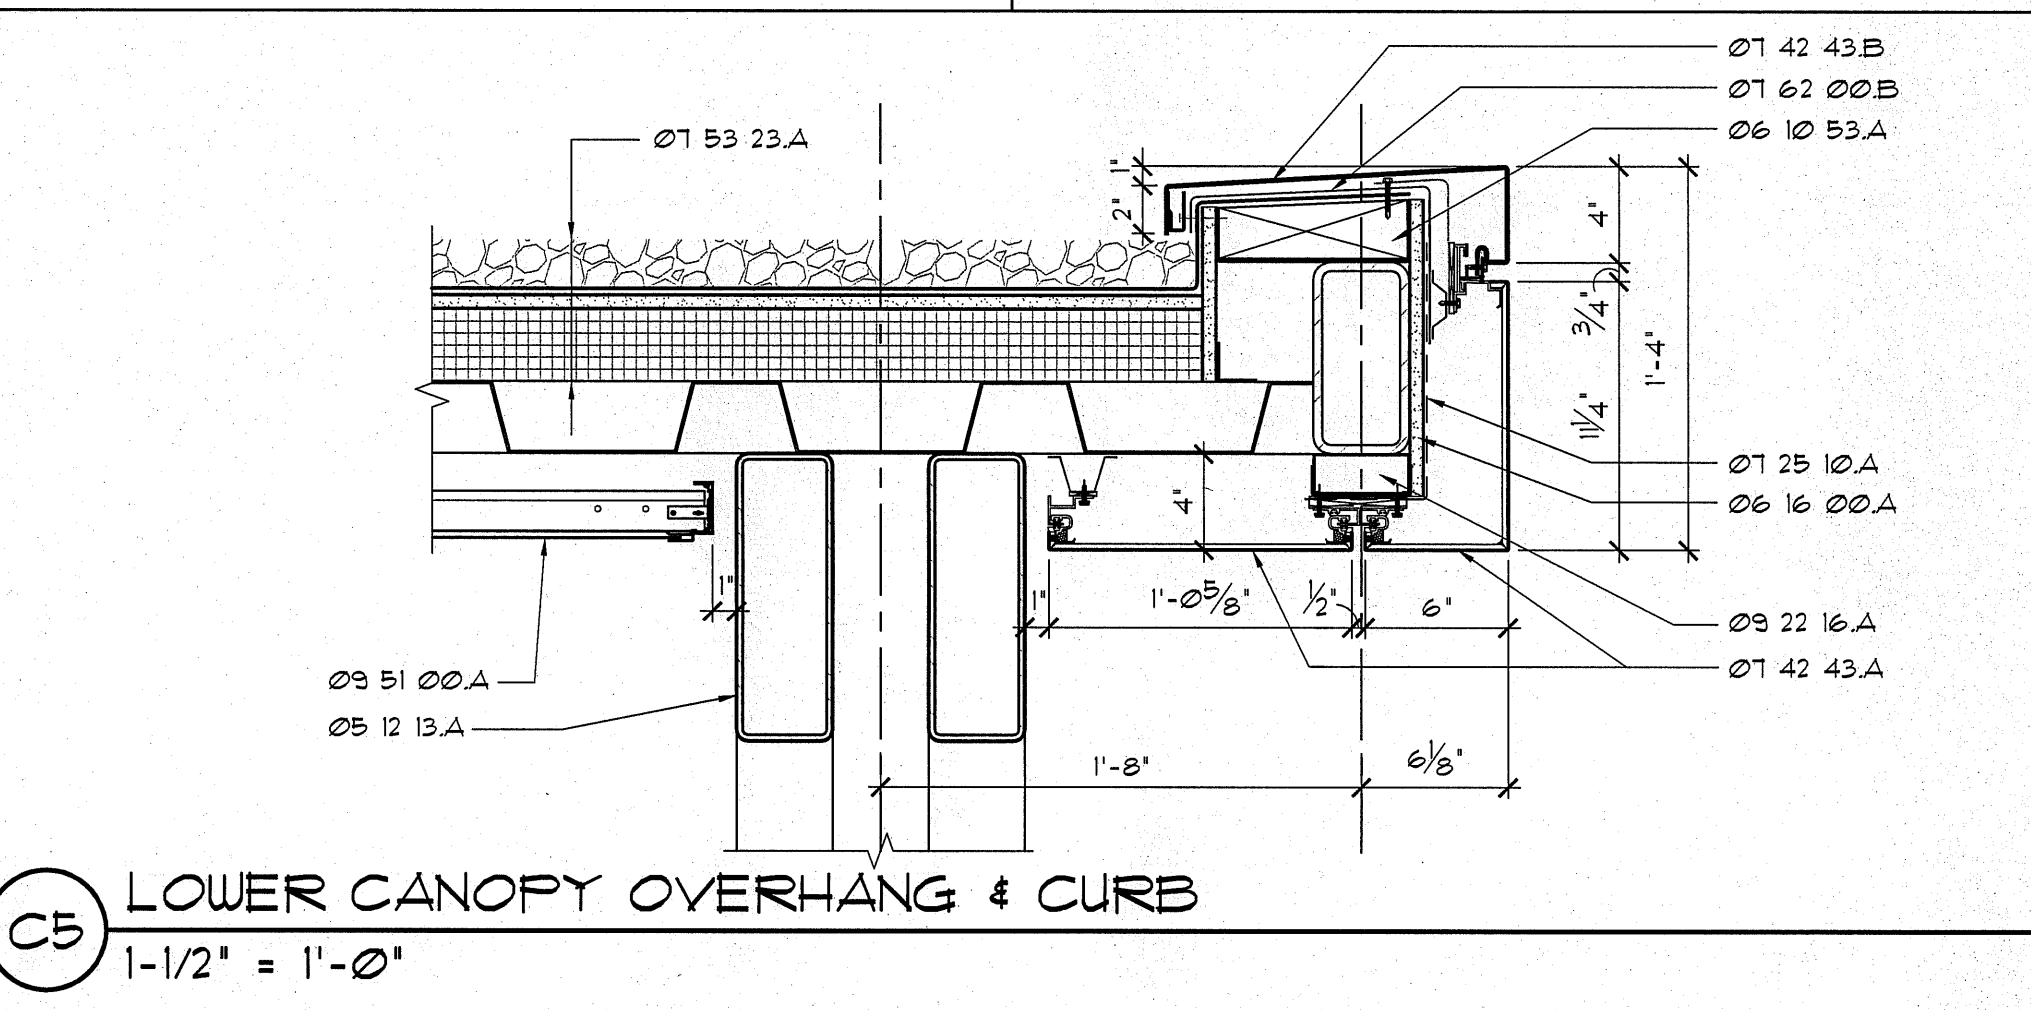
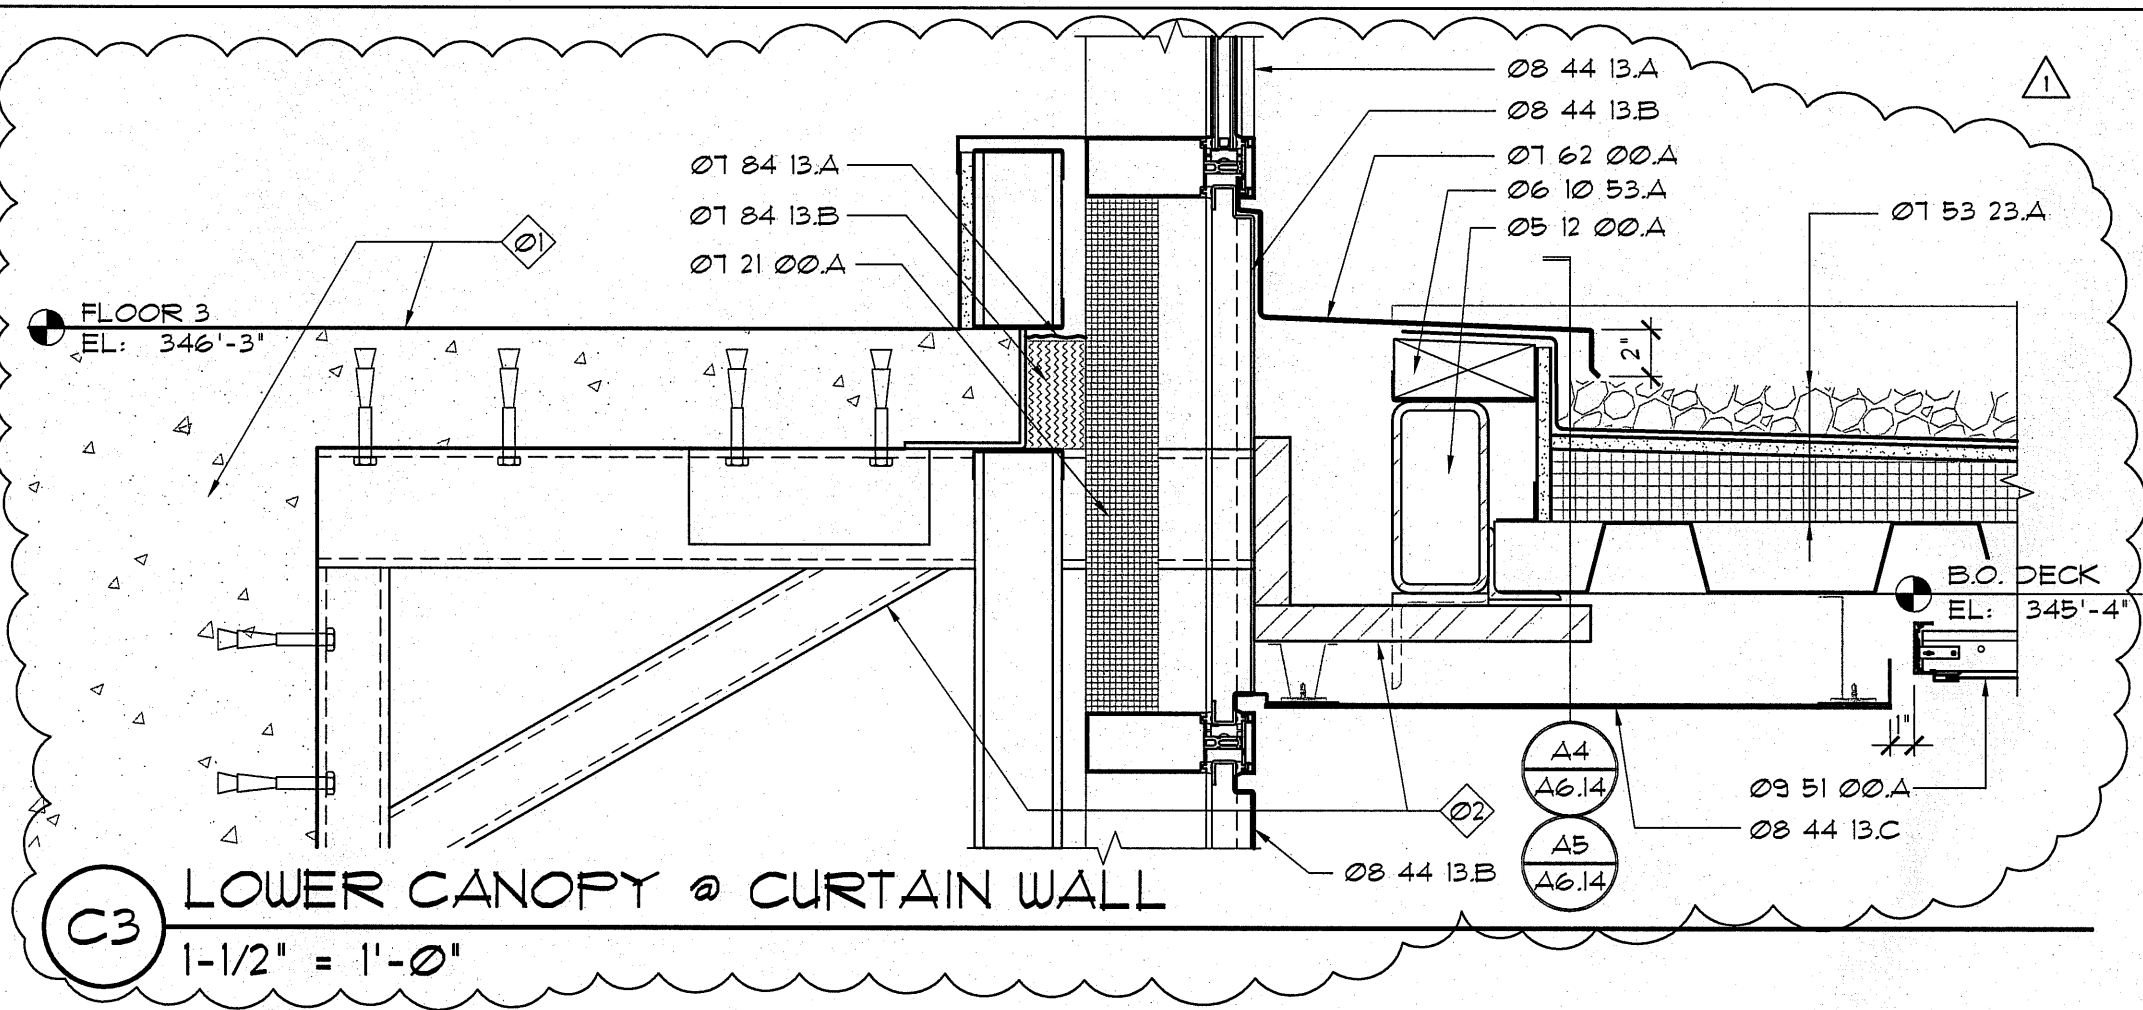
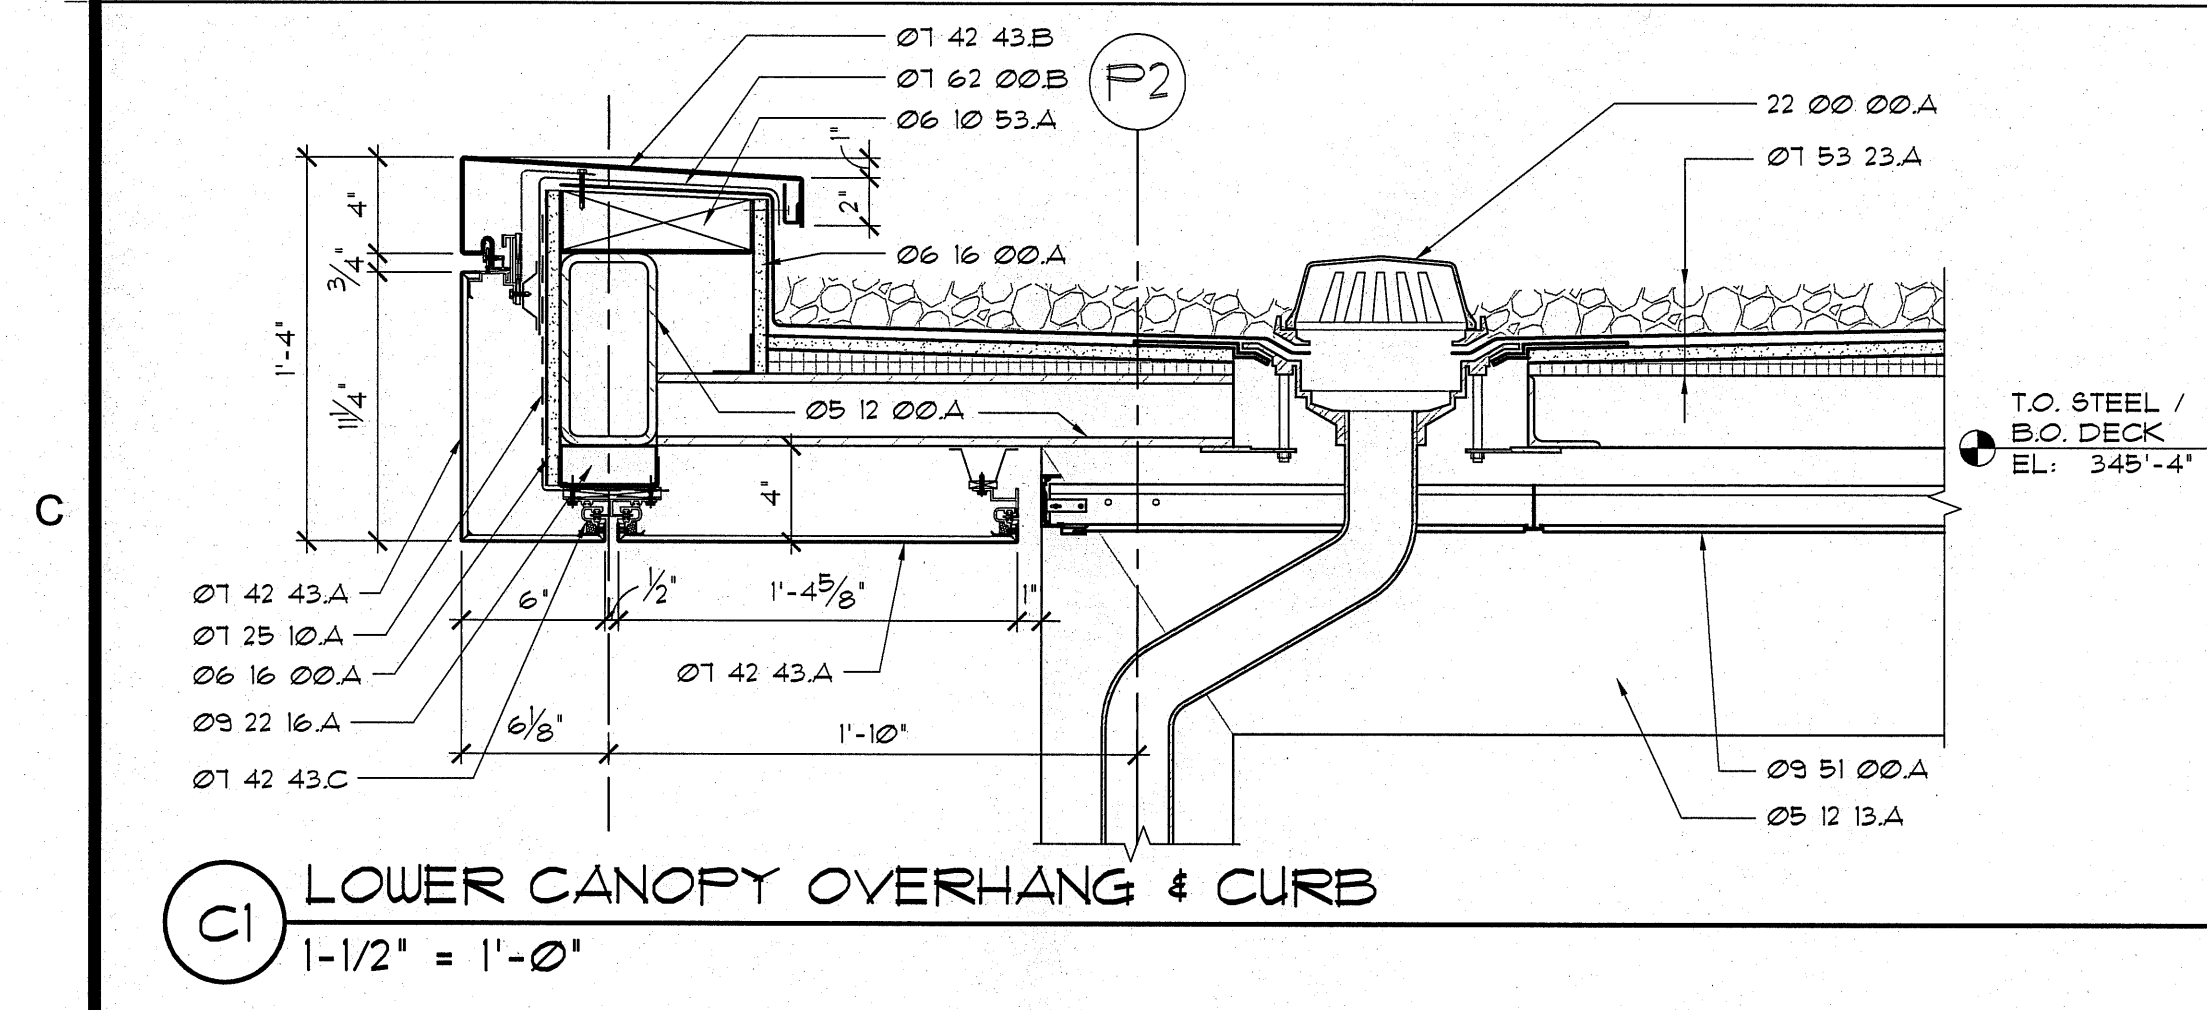
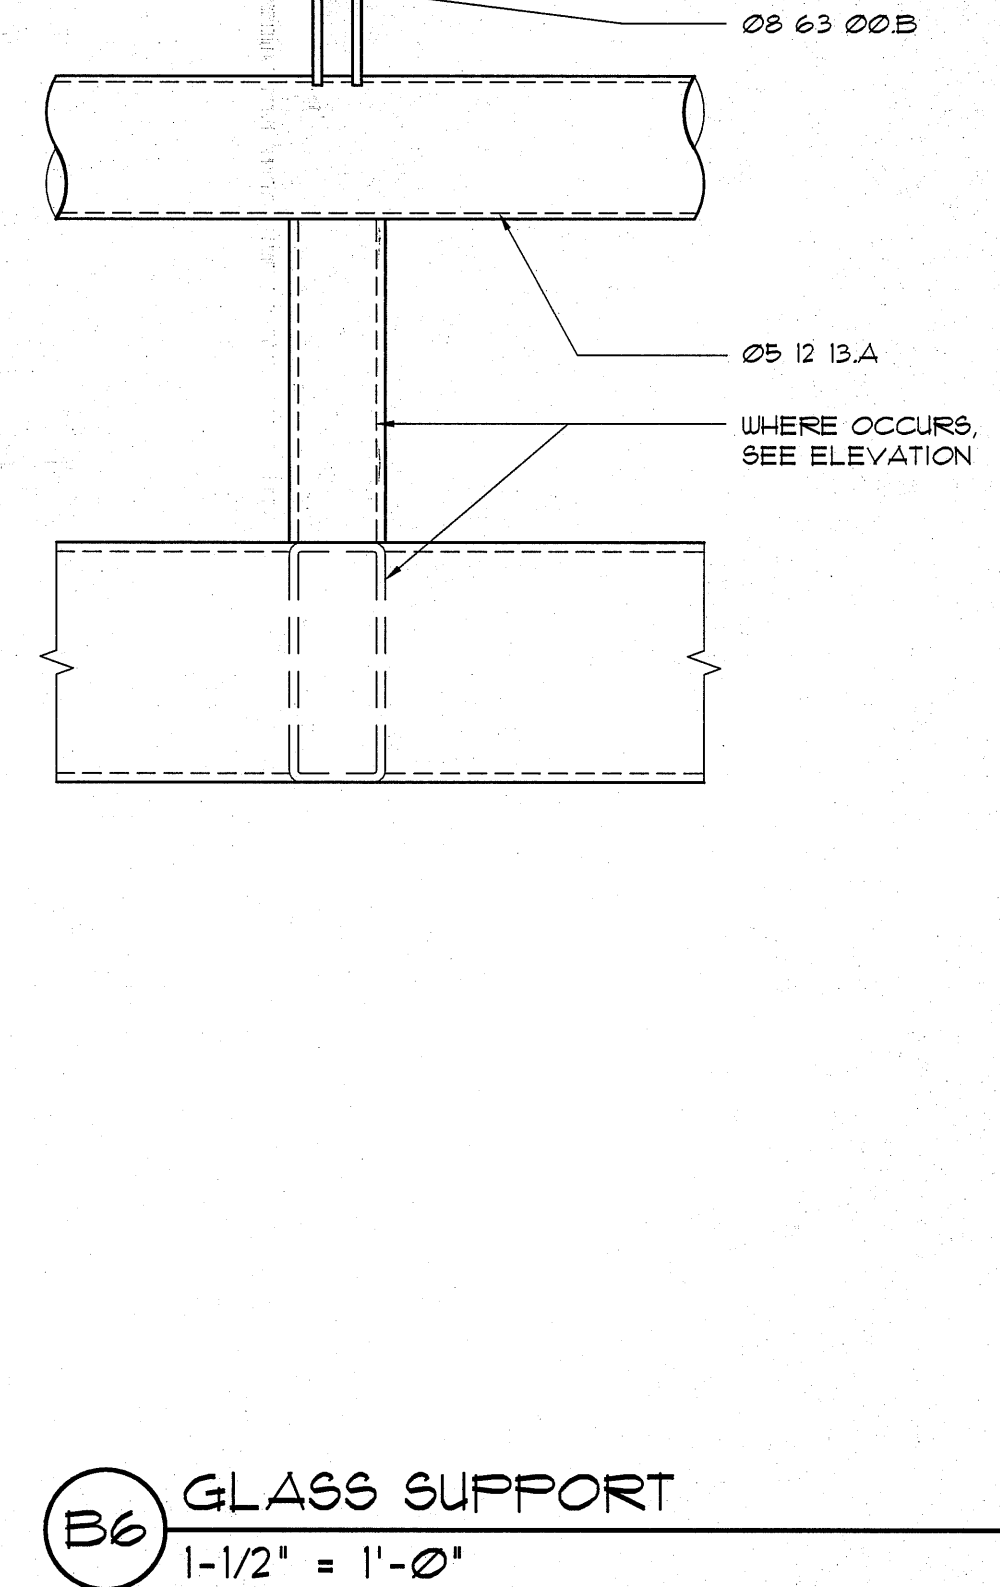
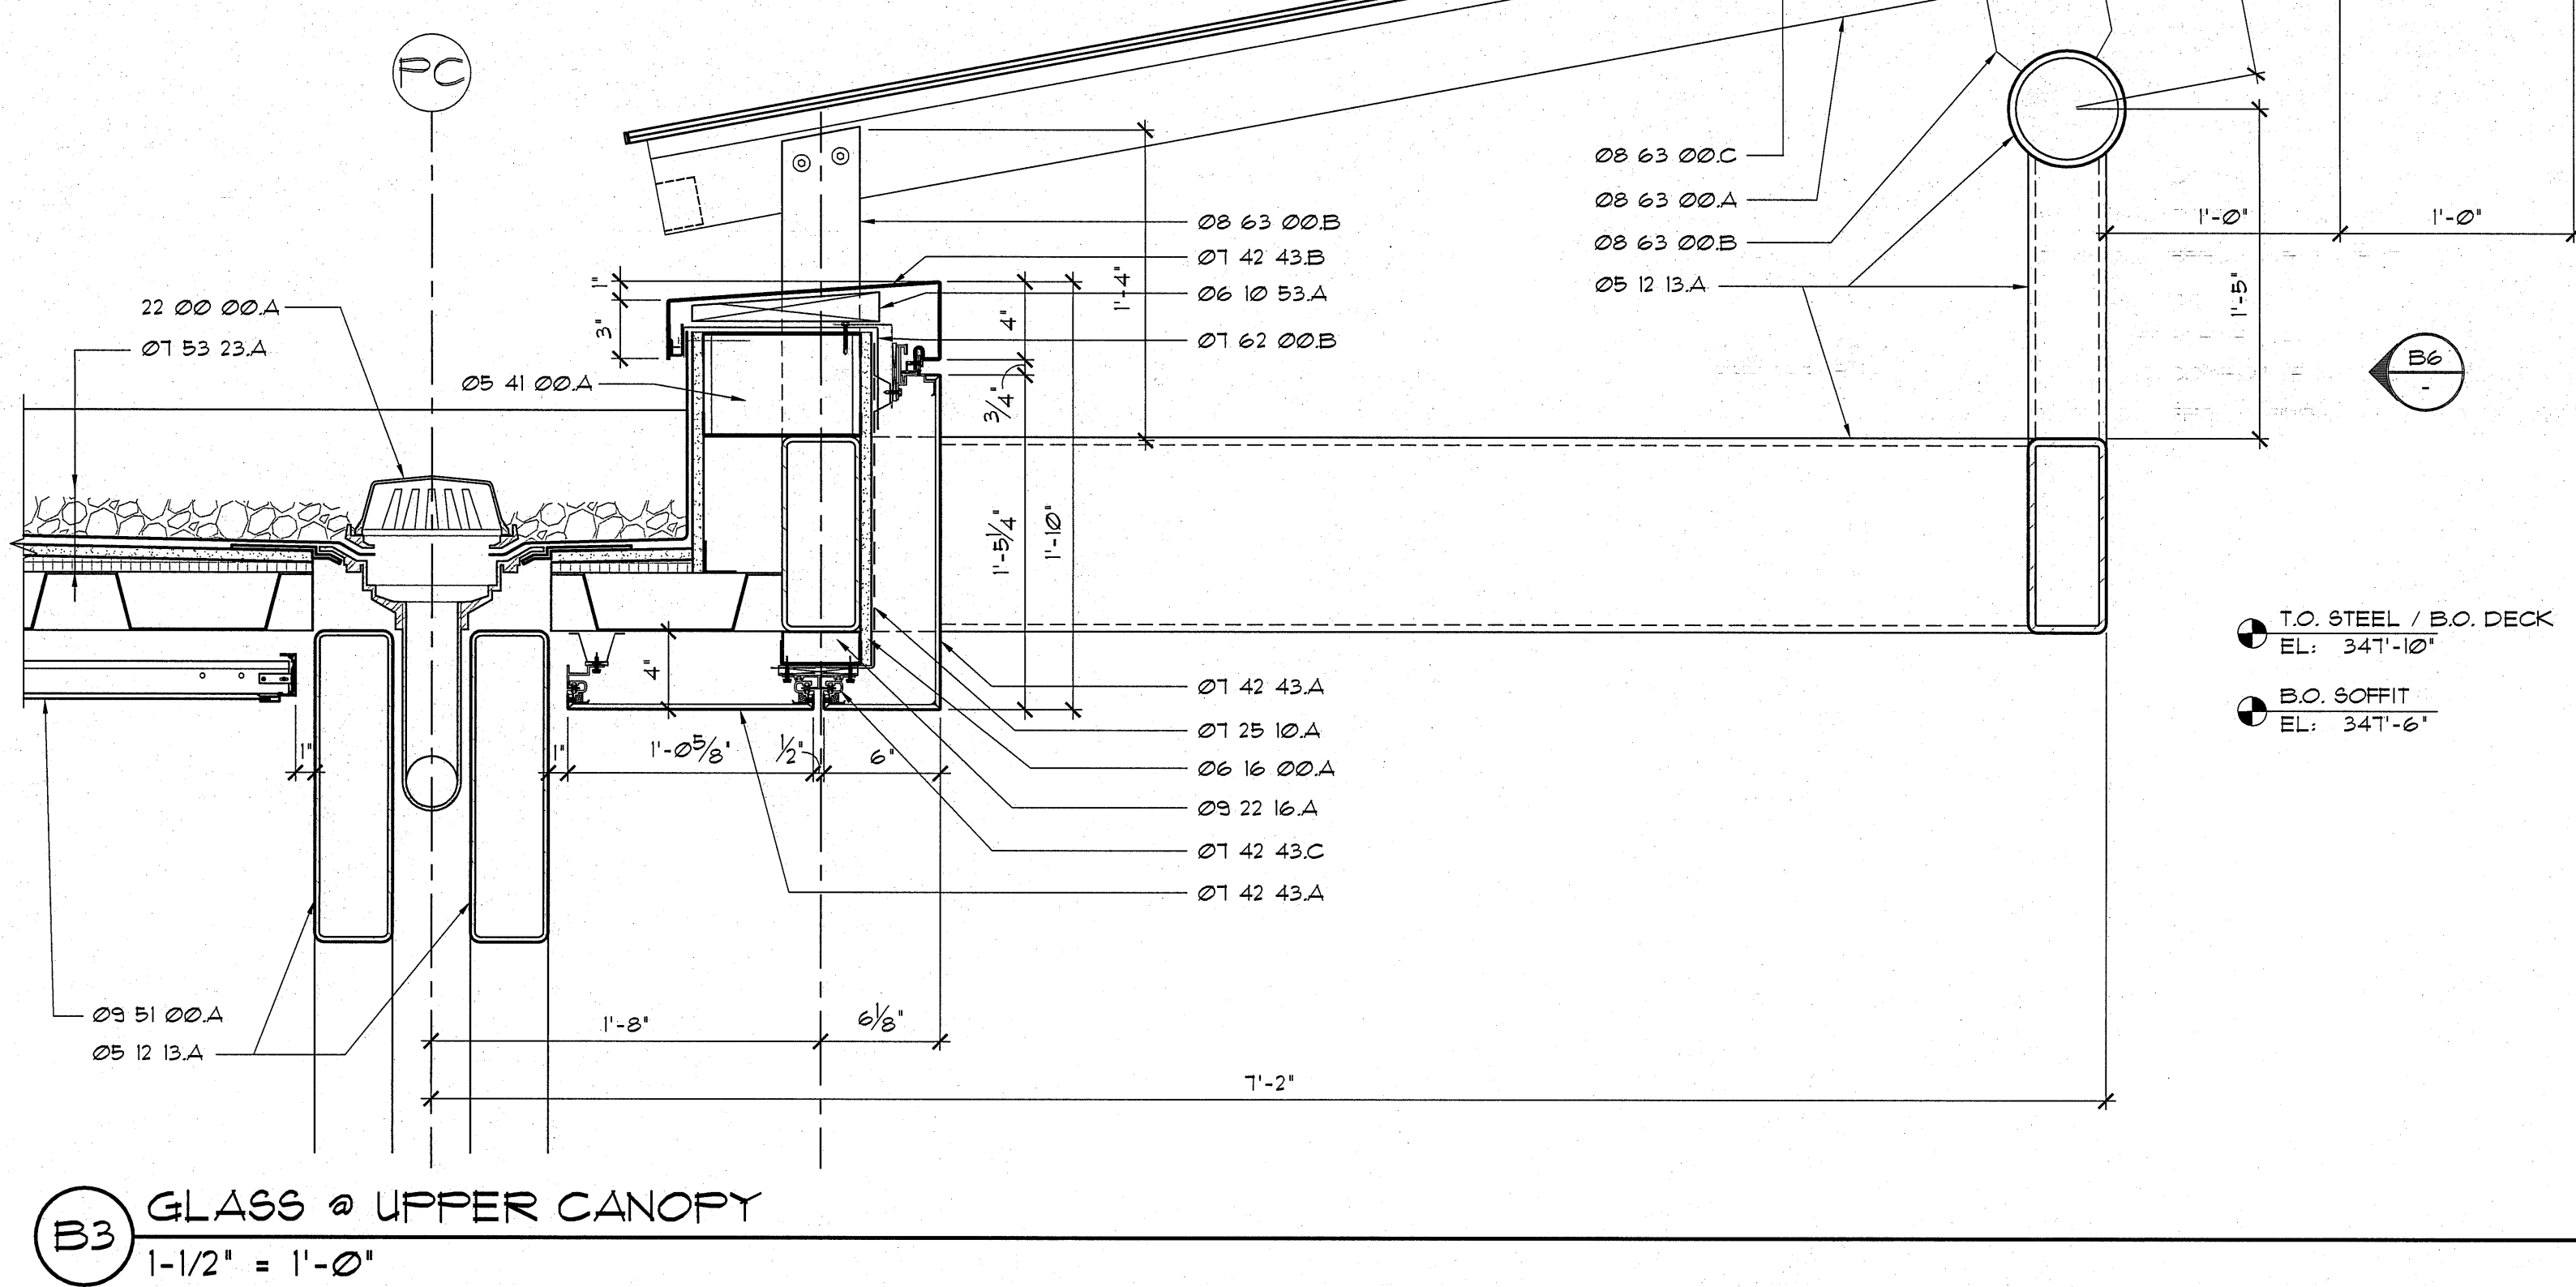


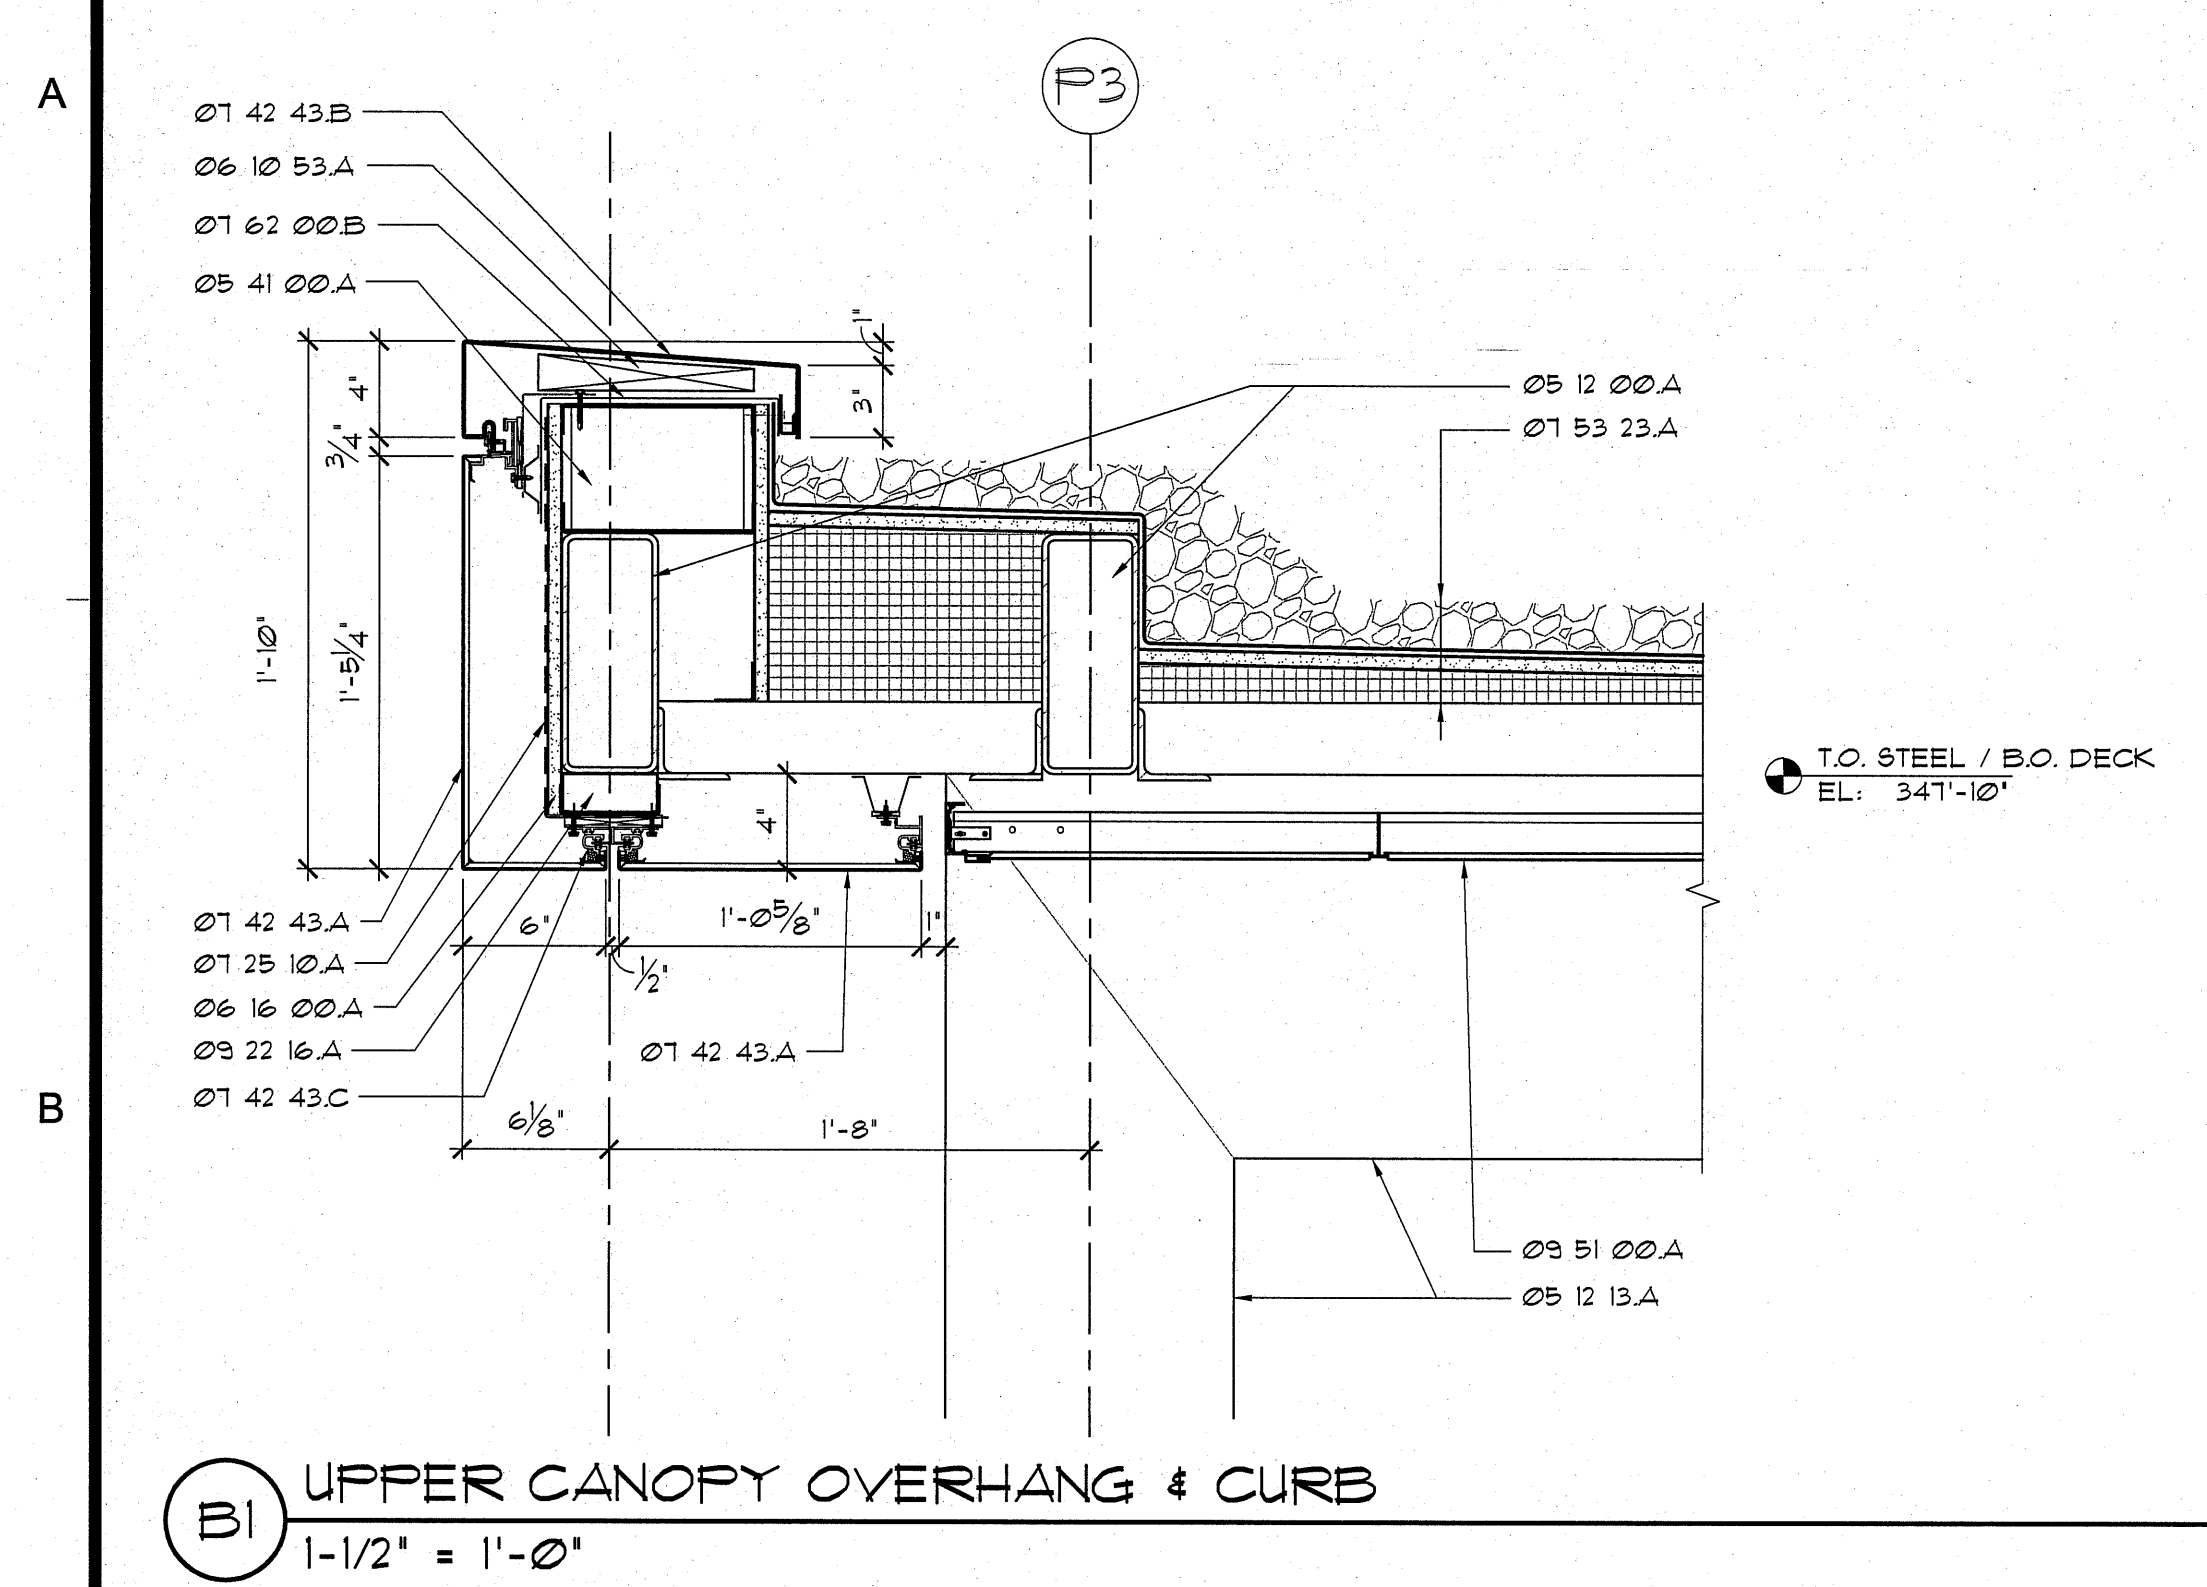

- MATERIAL LEGEND**
- Division 05 Metals**
- 05 12 00.A STRUCTURAL STEEL
 - 05 12 13.A ARCHITECTURALLY EXPOSED STEEL, SEE STRUCTURAL
 - 05 41 00.A STRUCTURAL METAL STUD FRAMING
- Division 06 Wood & Plastics**
- 06 10 53.A PT. CONT. NAILER ATTACHED TO PARAPET FRAMING W/12 STAINLESS STEEL FASTENERS 12" O.C. STAGGERED
 - 06 16 00.A GLASS-MAT GYPSUM SHEATHING
- Division 07 Thermal & Moisture Protection**
- 07 21 00.A CURTAIN WALL INSULATION
 - 07 25 10.A BREATHABLE MEMBRANE
 - 07 42 43.A COMPOSITE ALUMINUM PANELS
 - B FORMED ALUMINUM TRIM
 - C COMPOSITE ALUMINUM WALL PANEL ANCHORS
 - 07 53 23.A EPDM MEMBRANE ROOFING SYSTEM W/ BALLAST
 - 07 62 00.A STAINLESS STEEL FLASHING
 - B FLASHING MEMBRANE
 - 07 84 13.A SMOKE SEAL
 - B FIRE SAFING
- Division 08 Doors & Windows**
- 08 44 13.A CURTAIN WALL SYSTEM
 - B FORMED ALUMINUM PANELS
 - C ALUMINUM SOFFIT PANEL
 - 08 63 00.A METAL FRAMED SKYLIGHT RAFTER
 - B METAL FRAMED SKYLIGHT ANCHOR * EA. RAFTER
 - C LAMINATED GLASS AS ENGINEERED
- Division 09 FINISHES**
- 09 22 16.A NON-STRUCTURAL METAL FRAMING
 - 09 51 00.A ACOUSTIC / METAL CEILING TILE: ACT-3, NON-PERFORATED.
- Division 22 Mechanical**
- 22 00 00.A ROOF DRAIN PER MECHANICAL

- GENERAL NOTES**
- A. MATERIAL LEGEND CON DOC REFERENCES APPLY TO THIS DRAWING SHEET ONLY.
- KEY NOTES**
- CONCRETE SLAB AND BEAM PER STRUCTURAL
 - SEISMIC CONNECTION PER STRUCTURAL