


**C2** SECTION THRU CANOPY, WEST ELEVATION, 3rd FLOOR  
3" = 1'-0"

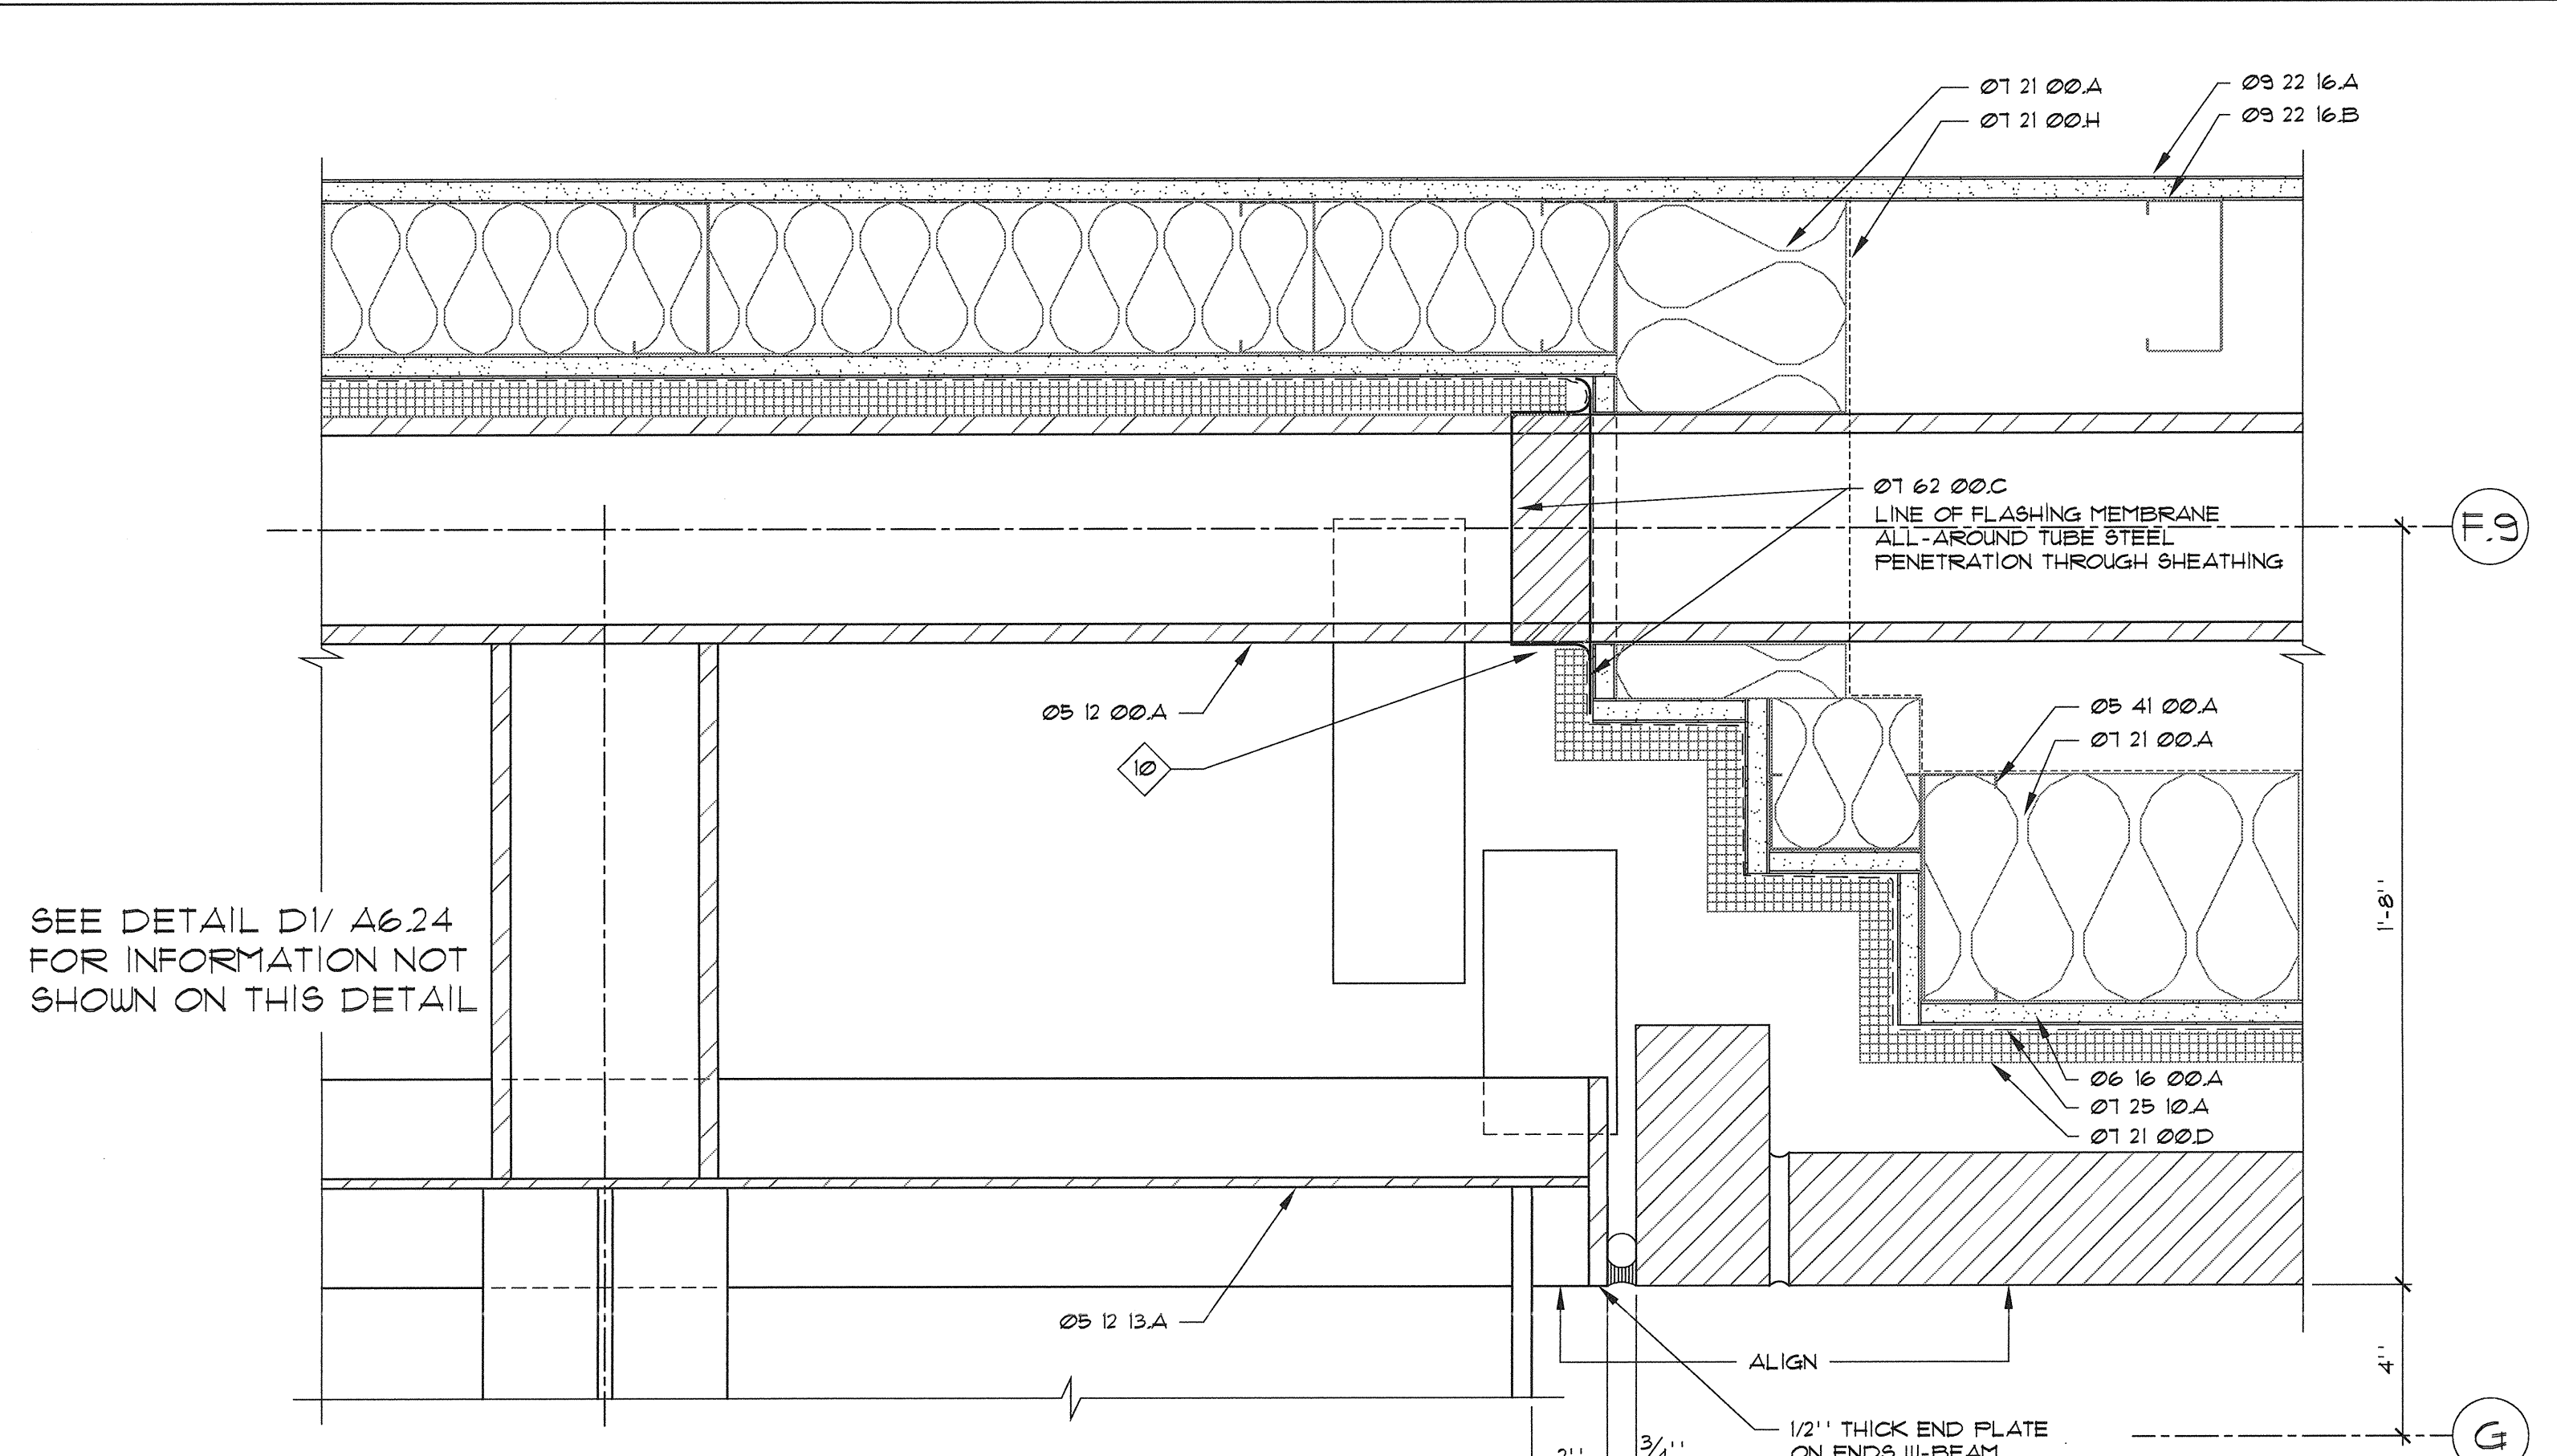

**E4** PLAN AT END OF CANOPY, WEST ELEVATION, 3rd FLOOR  
3" = 1'-0"

- MATERIAL LEGEND**
- Division 03 CONCRETE**
- Division 04 Masonry**  
04 05 13 A MASONRY ANCHORAGE AND REINFORCING  
04 21 13 A BRICK MASONRY
- Division 05 Metals**  
05 12 00 A STRUCTURAL STEEL  
05 12 13 A ARCHITECTURALLY EXPOSED STEEL  
05 41 00 A STRUCTURAL METAL STUD FRAMING
- Division 06 Wood & Plastics**  
06 16 00 A GLASS-MAT GYPSUM SHEATHING
- Division 07 Thermal & Moisture Protection**  
07 21 00 D INS-4 WALL CAVITY INSULATION  
07 21 00 H INTERIOR VAPOR RETARDER  
07 25 10 A BREATHABLE MEMBRANE  
07 60 00 A STAINLESS STEEL BRICK VENEER MASONRY WALL FLASHING  
07 62 00 C FLASHING MEMBRANE  
07 62 00 D SILICONE SHEET
- Division 08 Doors & Windows**  
08 44 13 A CURTAIN WALL SYSTEM
- Division 09 FINISHES**  
09 22 16 A NON-STRUCTURAL METAL FRAMING  
09 22 16 B GYPSUM WALLBOARD OVER METAL FURRING
- GENERAL NOTES**  
1. JOINT ALLOWS FOR LIVE LOAD DEFLECTION  
2. LINE OF UNDER SILL FLASHING  
3. EDGE OF SLAB  
4. NOT USED  
5. BLIND POCKET  
6. LINE OF CEILING  
7. SEE FLOOR PLANS FOR INTERIOR PARTITION LAYOUT AND CONSTRUCTION  
8. CANOPY STRUCTURE AND FASCIA  
9. MASONRY CONTROL JOINT  
10. SEAL TRANSITIONS AT SHEATHING TO MAINTAIN PROTECTION BARRIERS (SEE SHEET A6.18 FOR TYPICAL NOTES)