

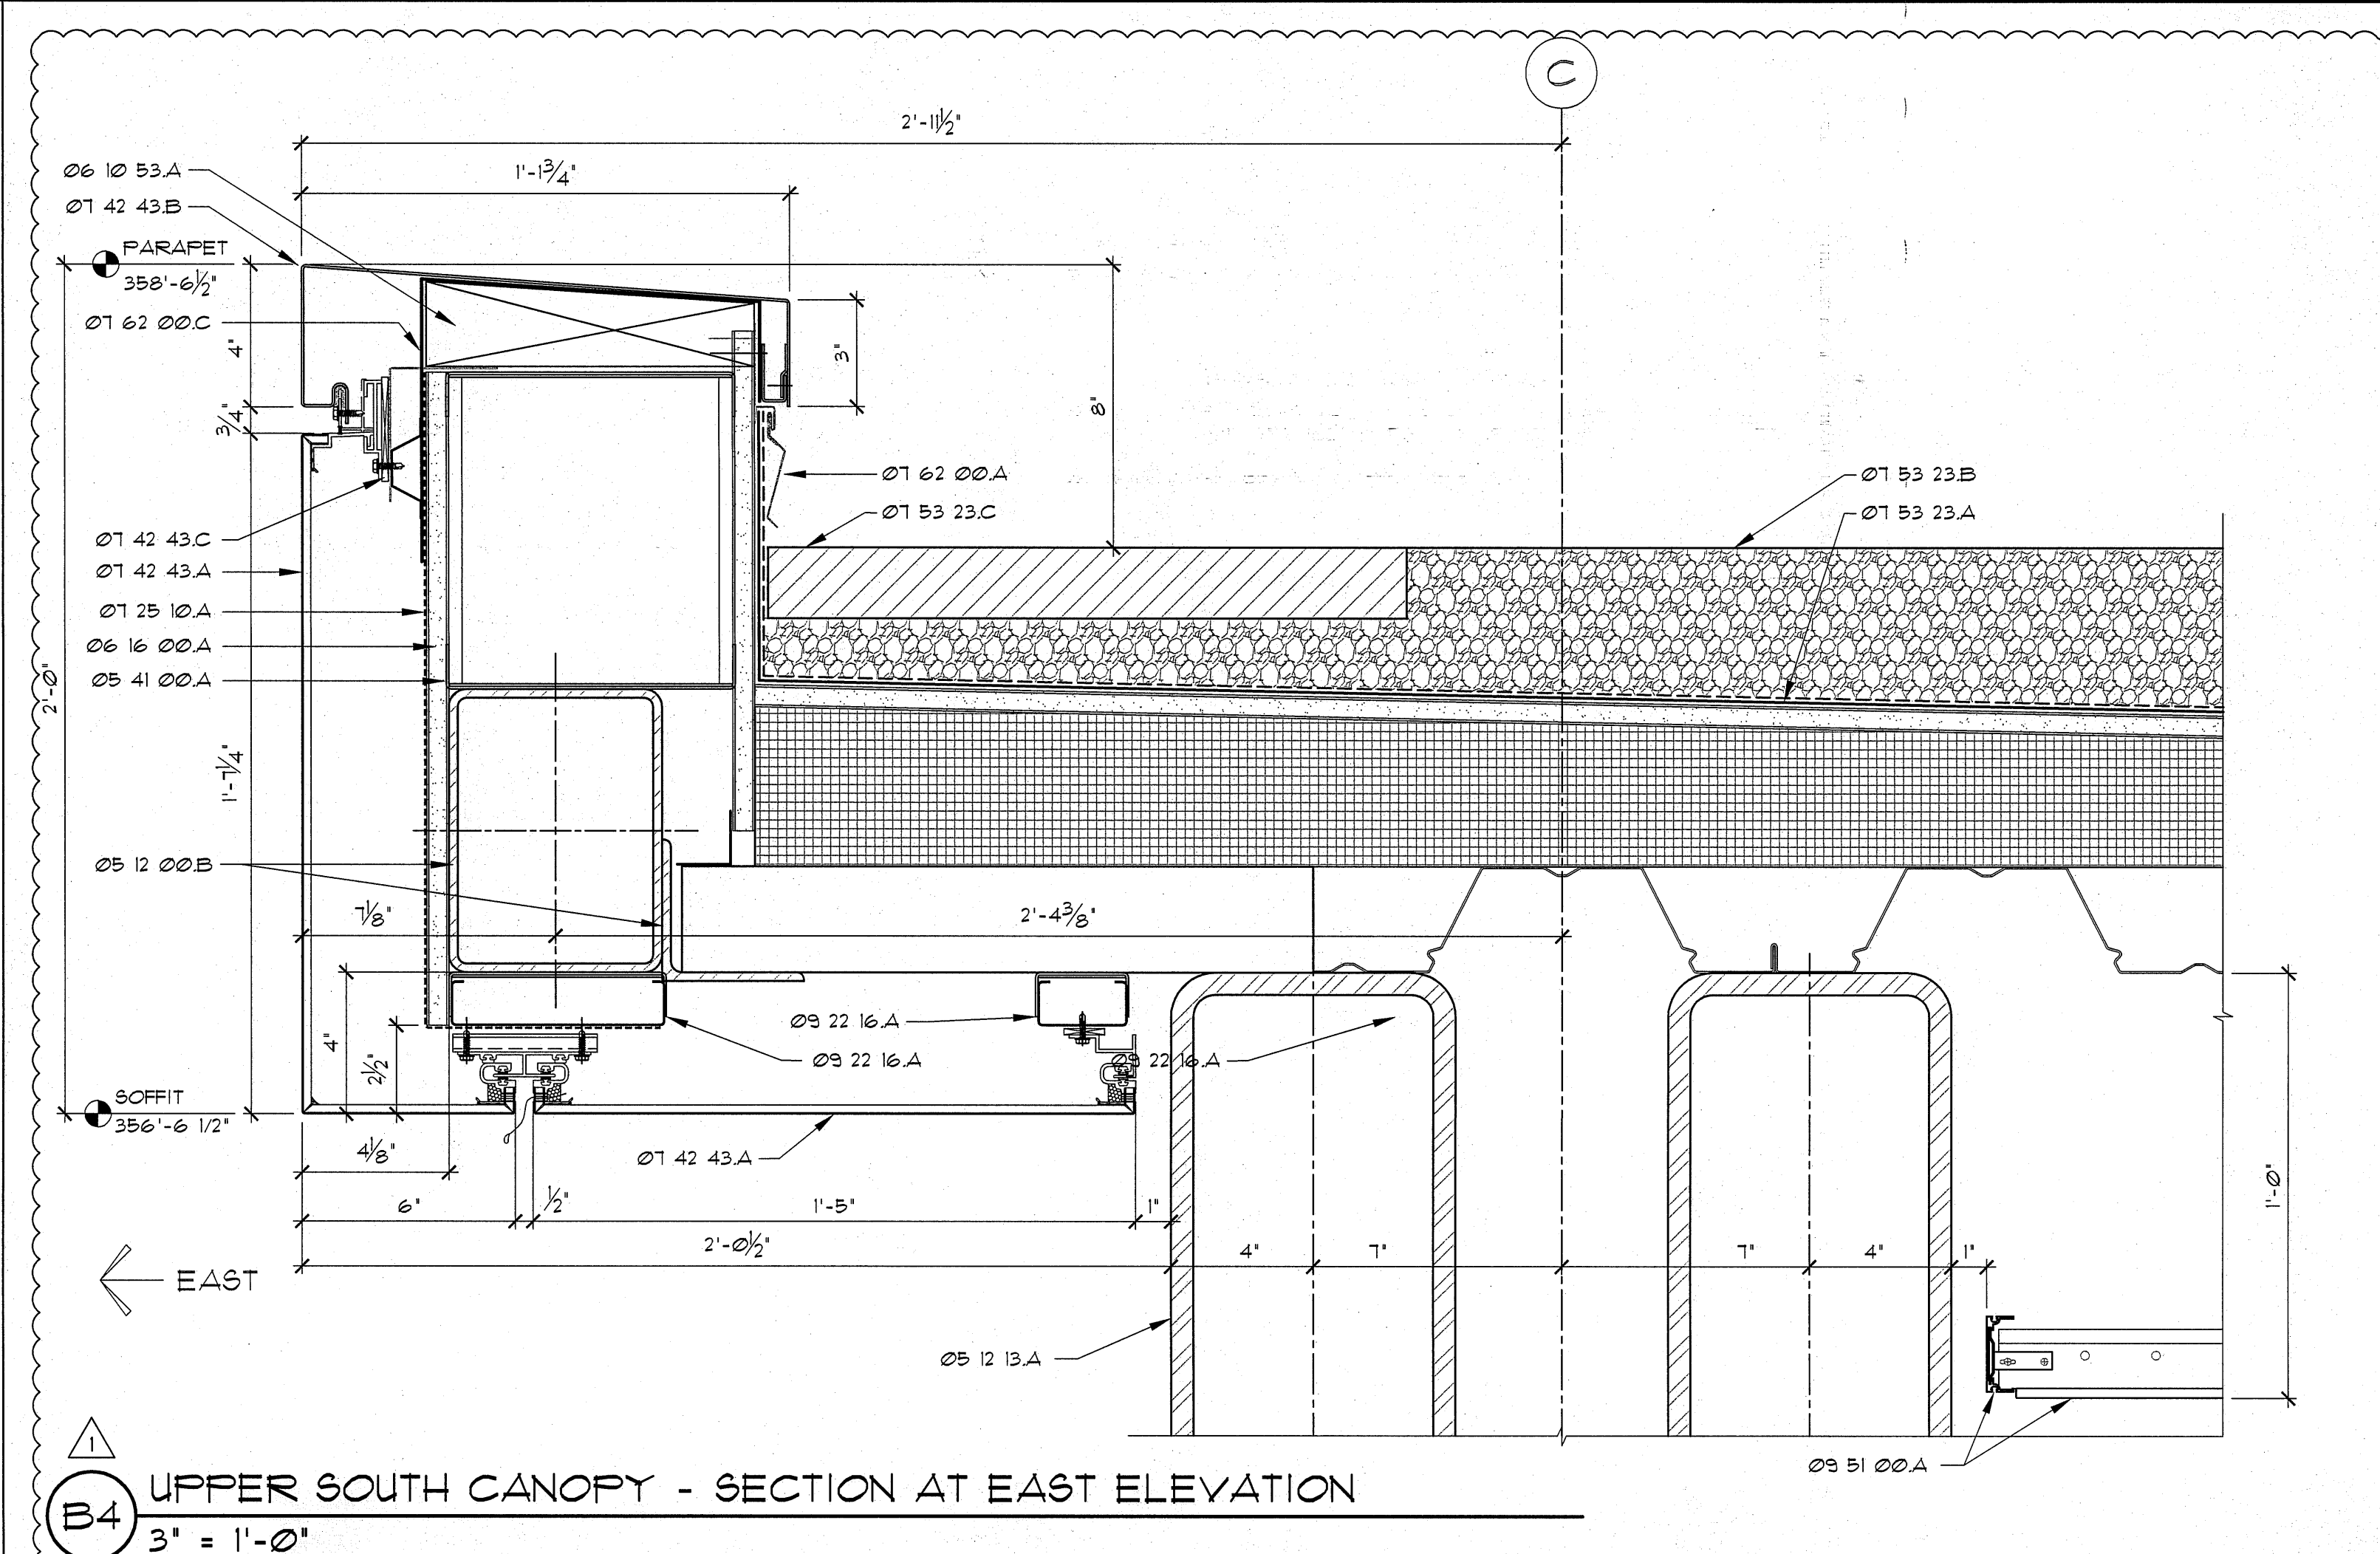
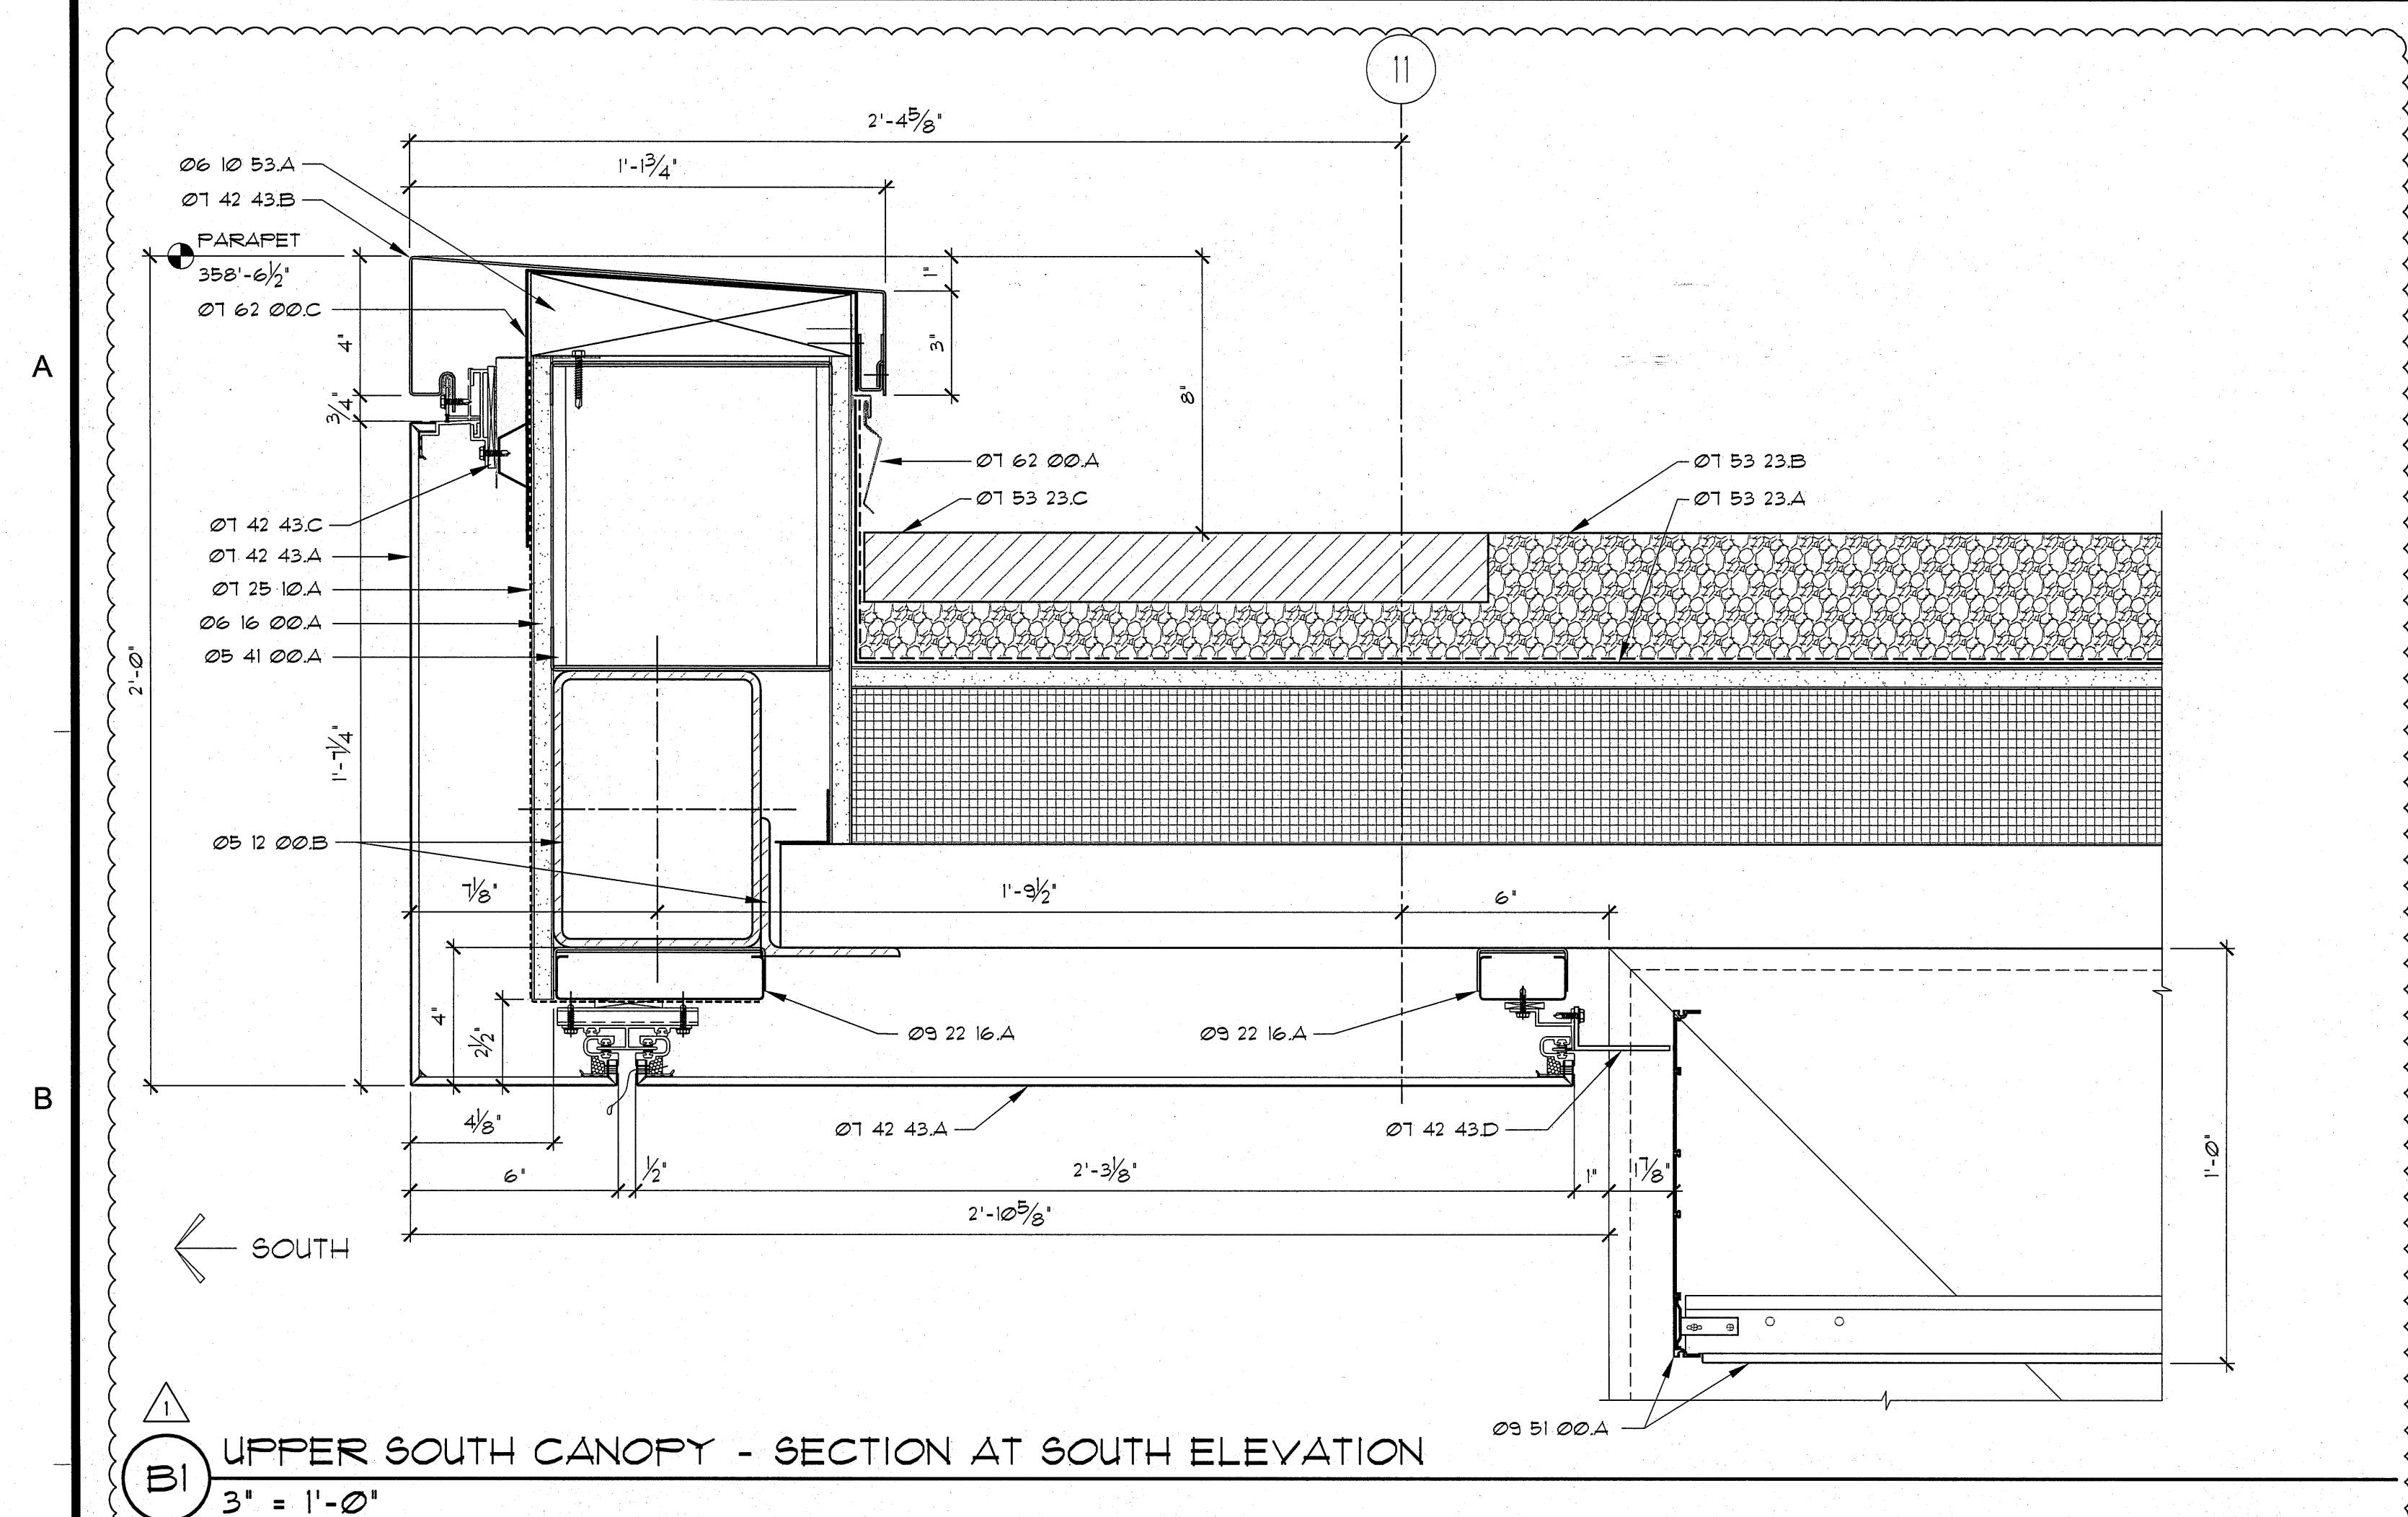
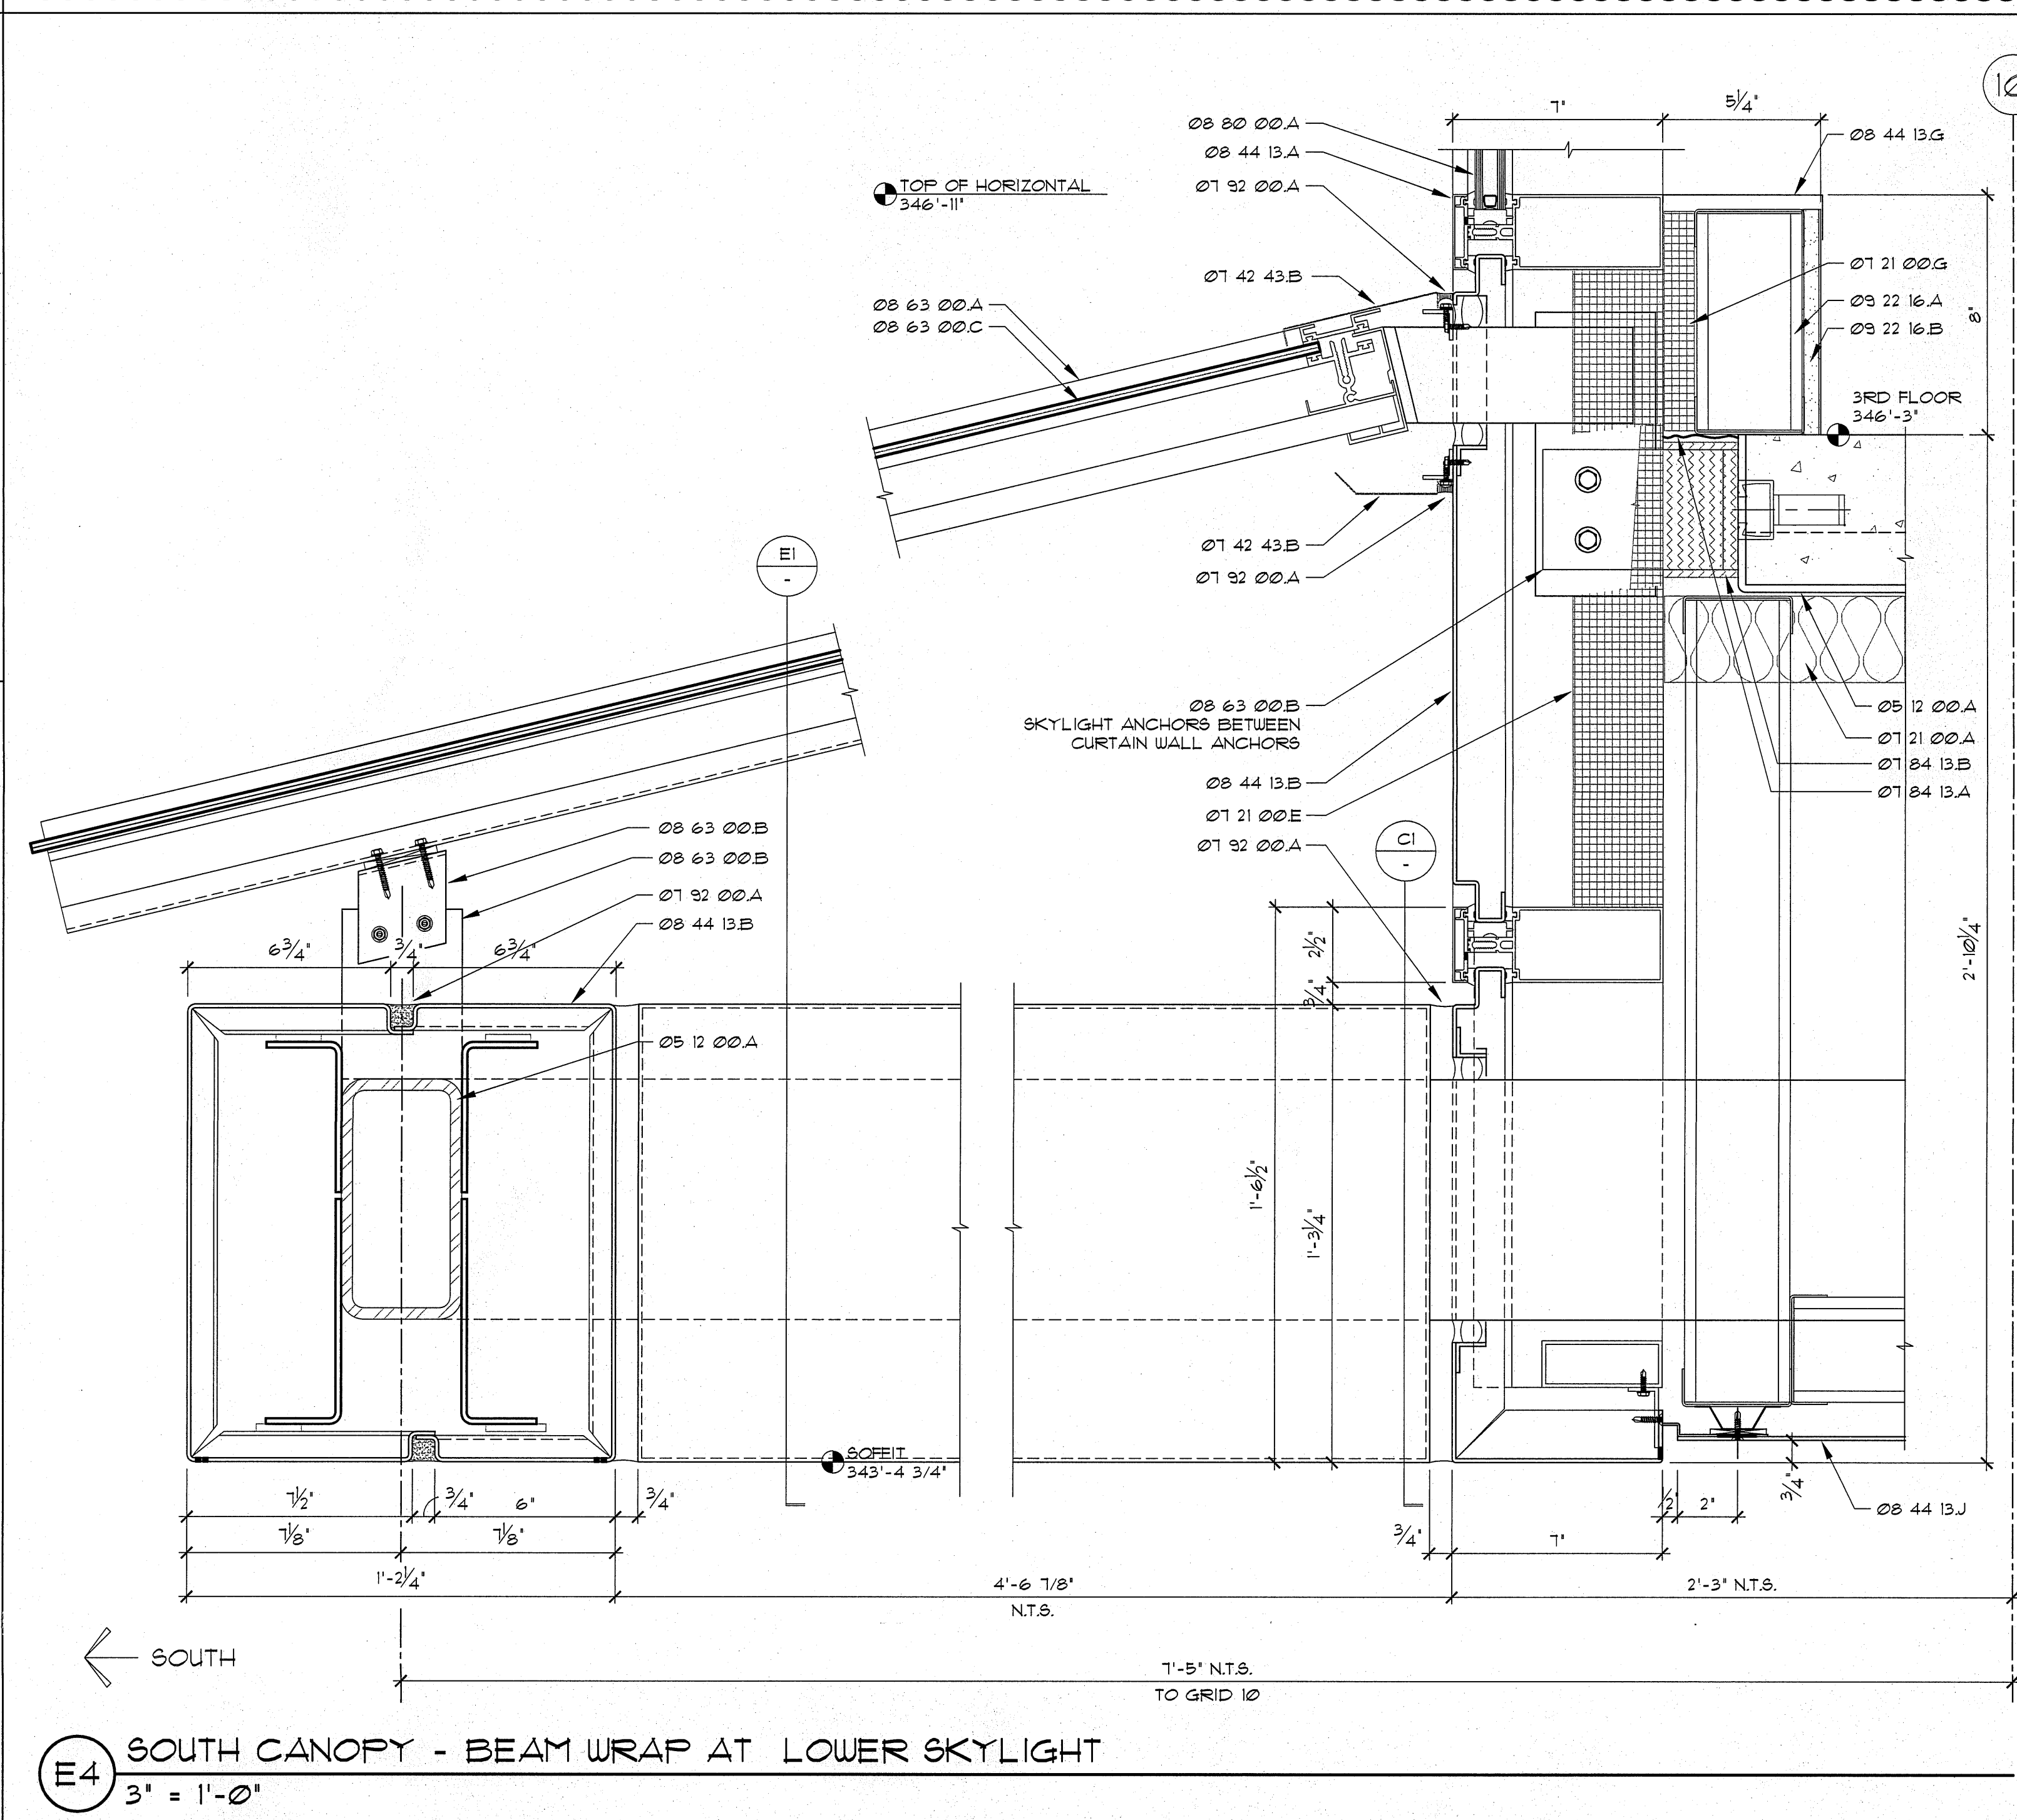
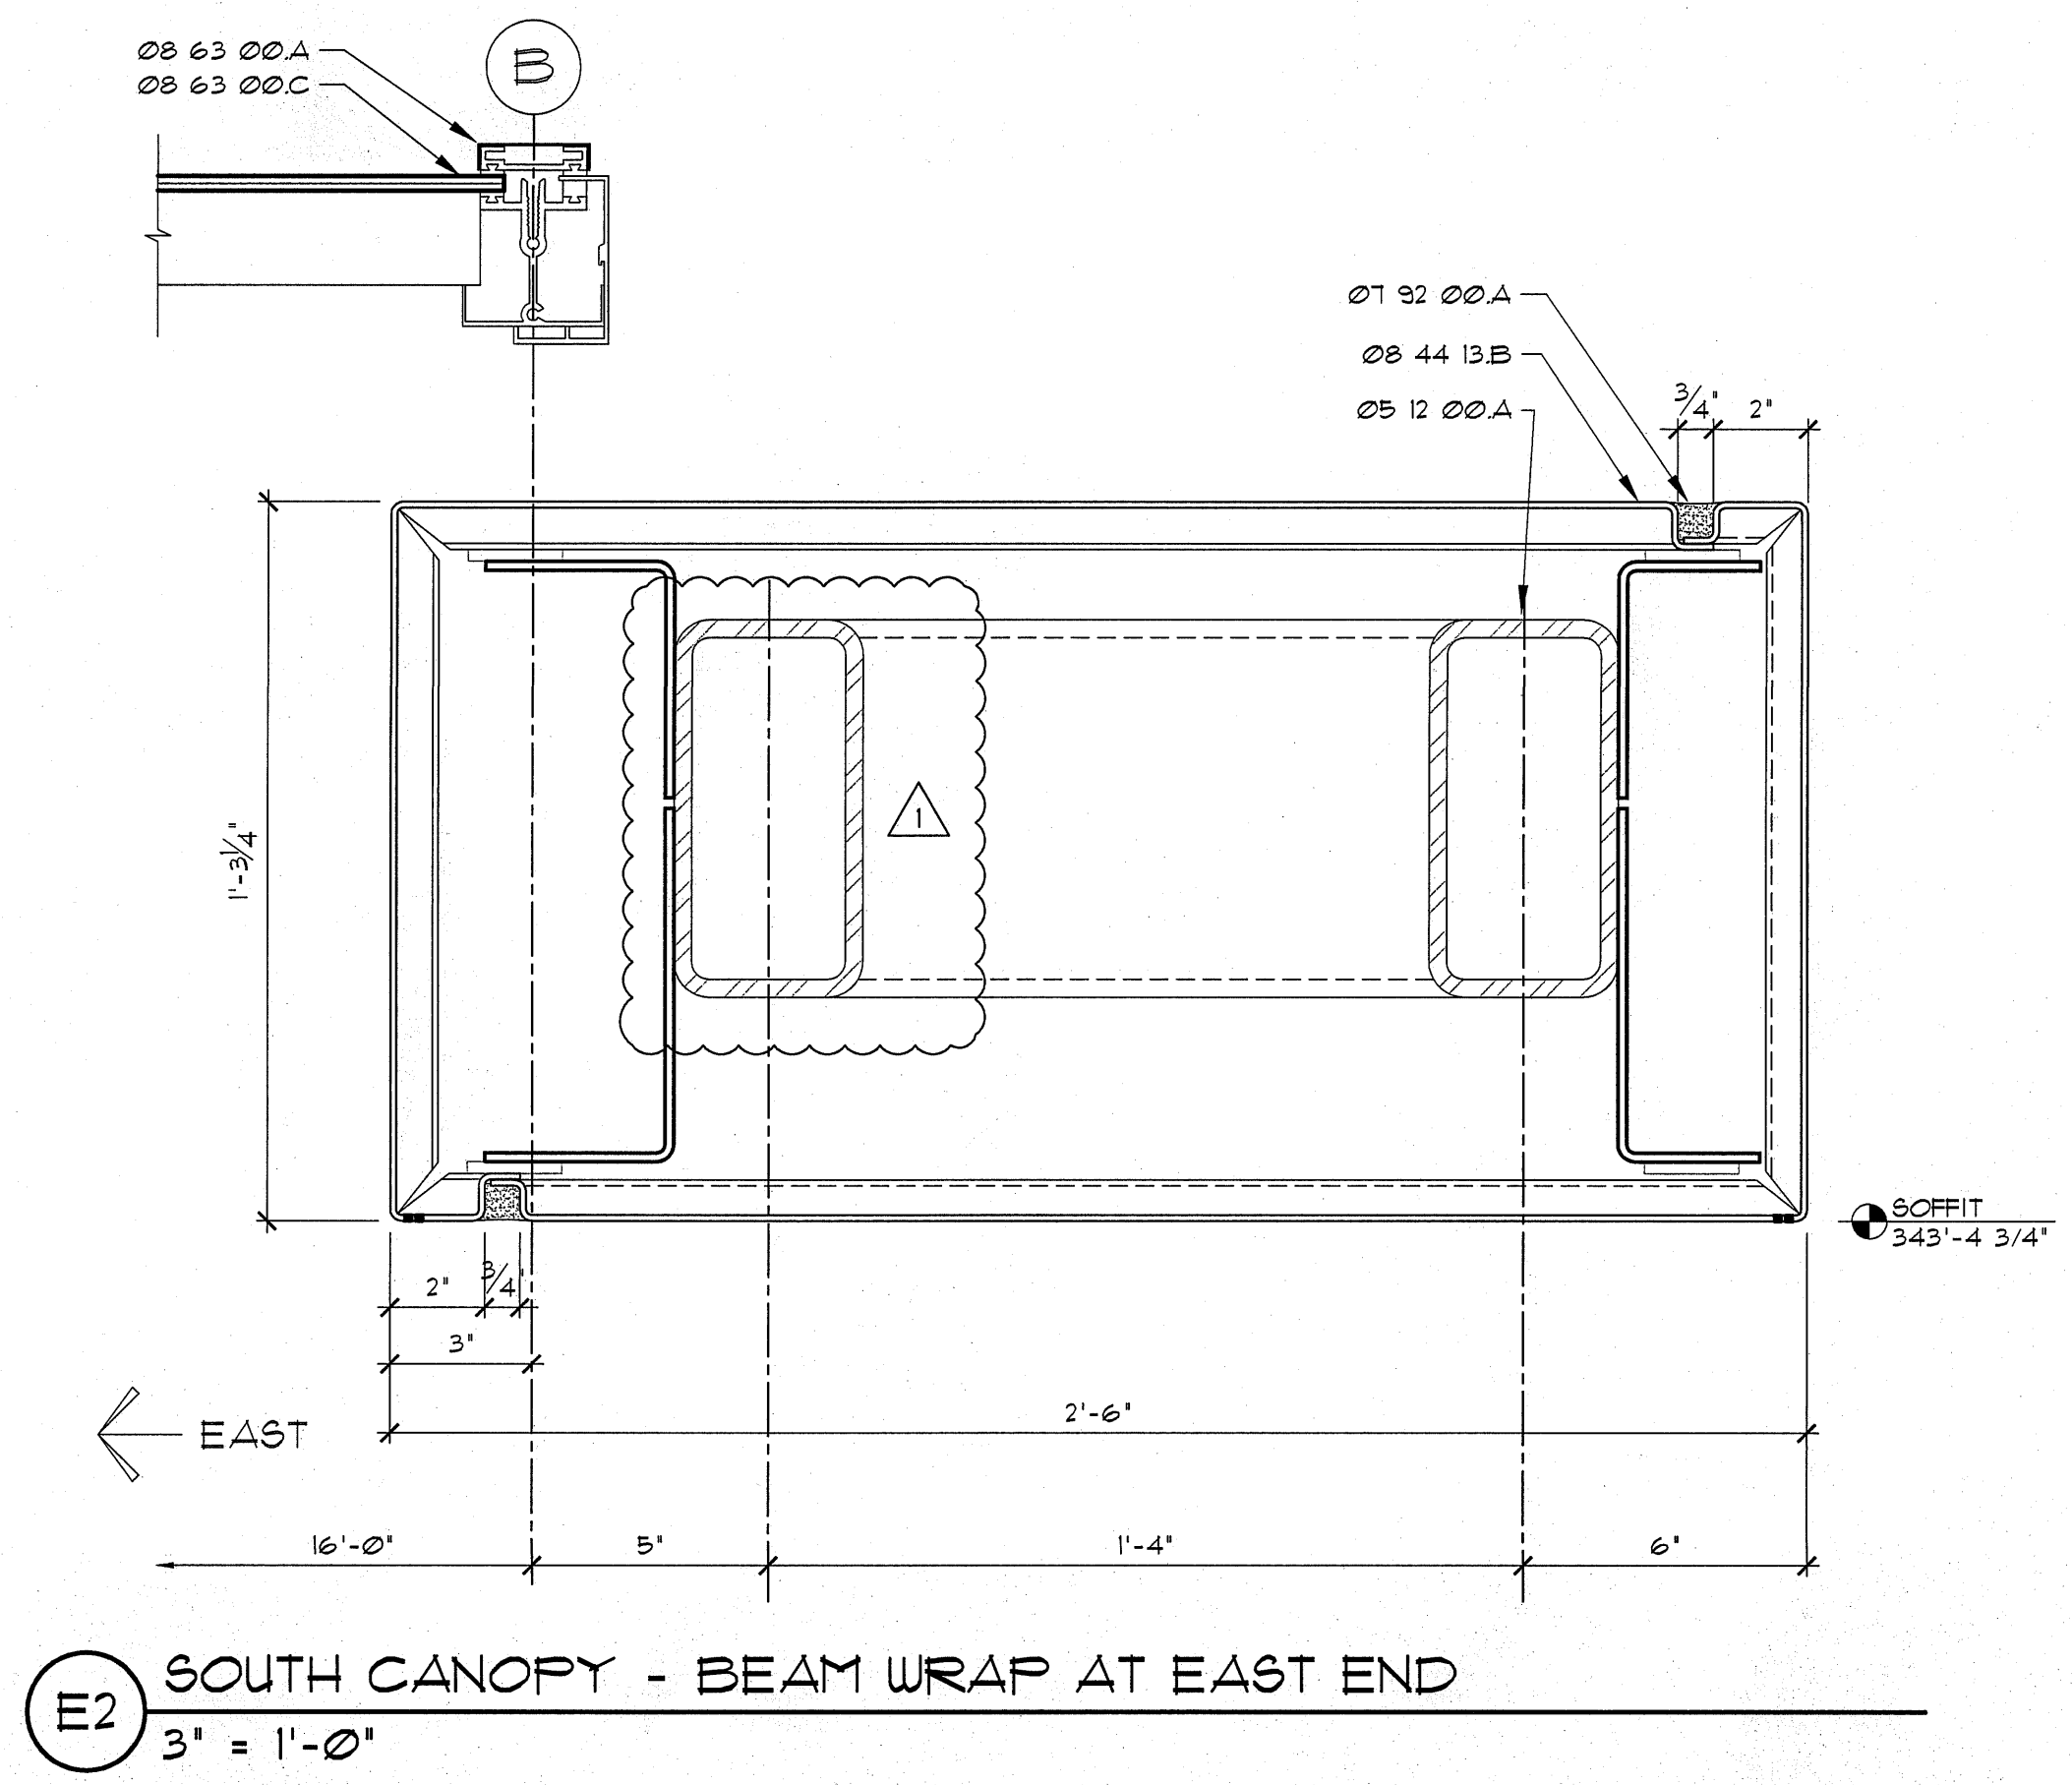
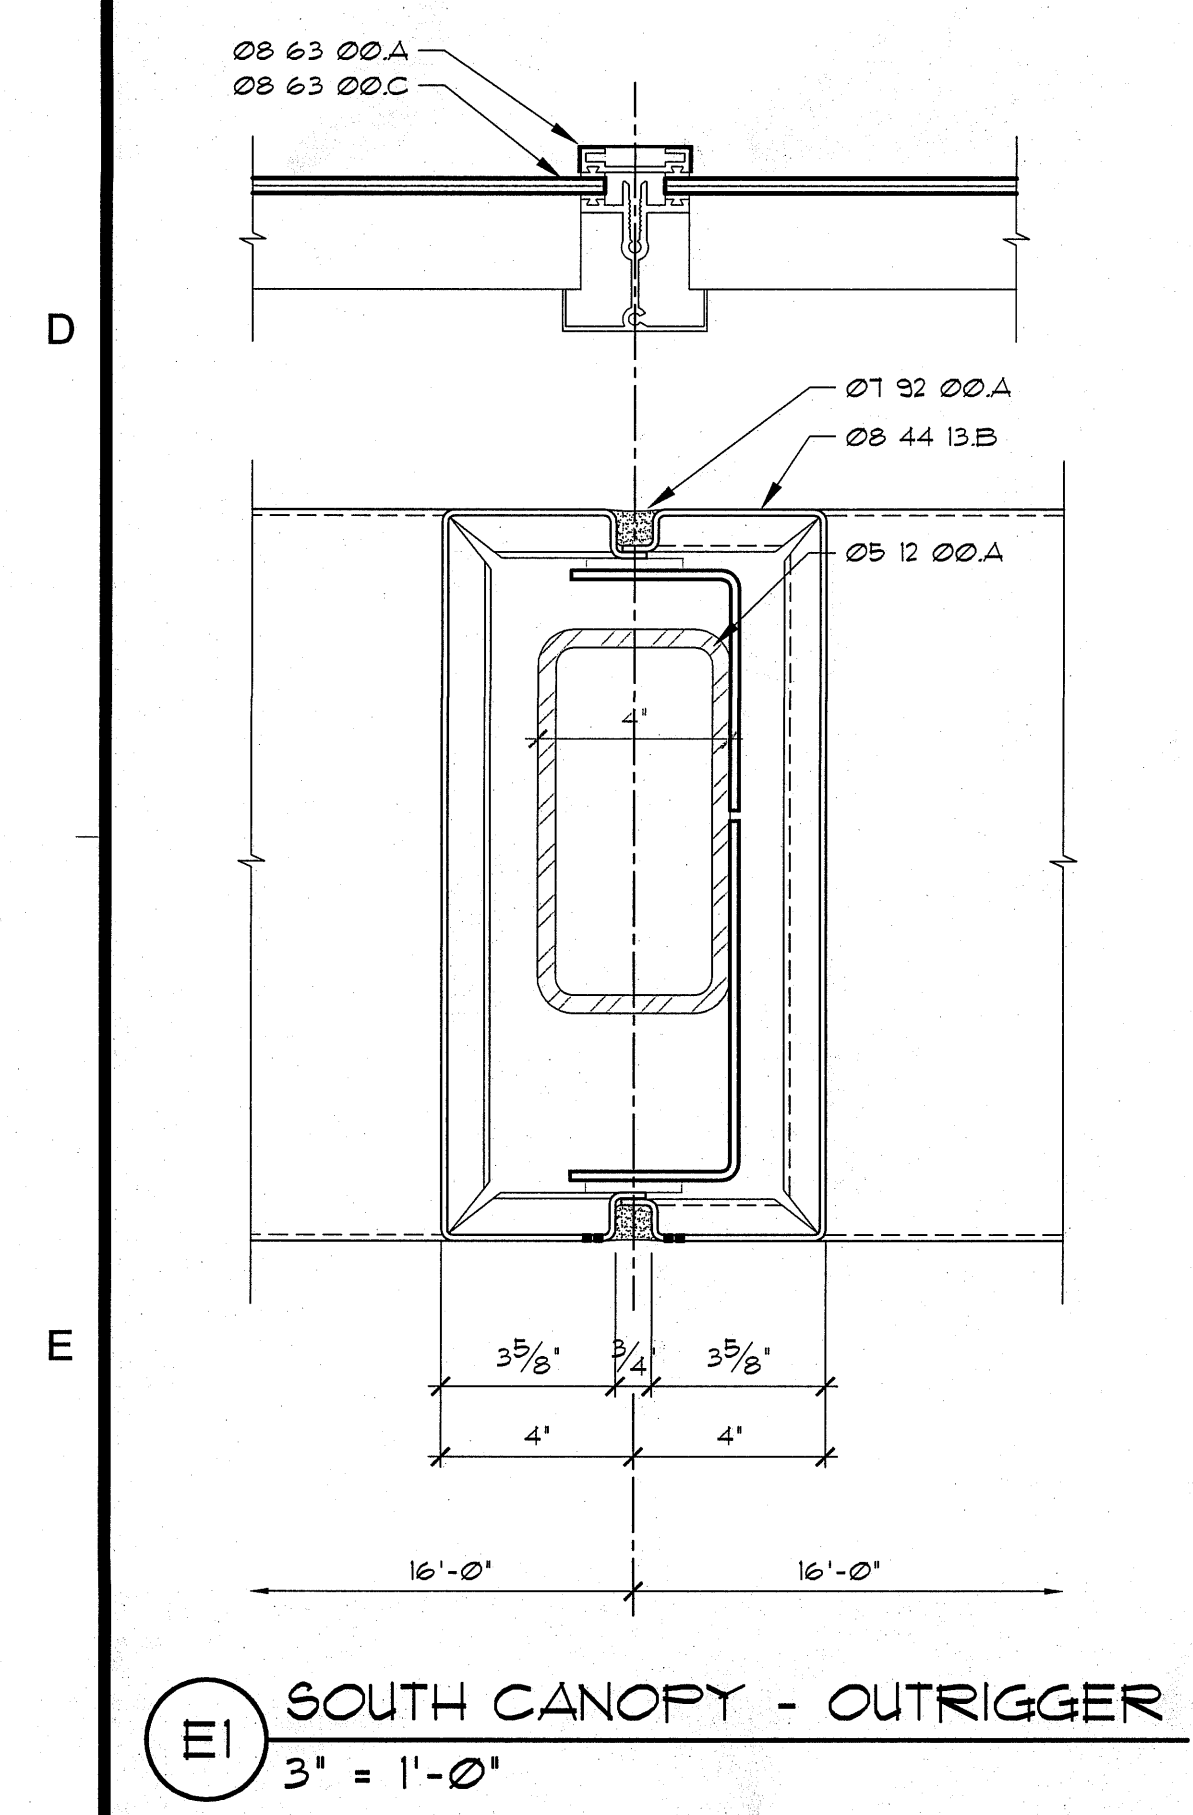


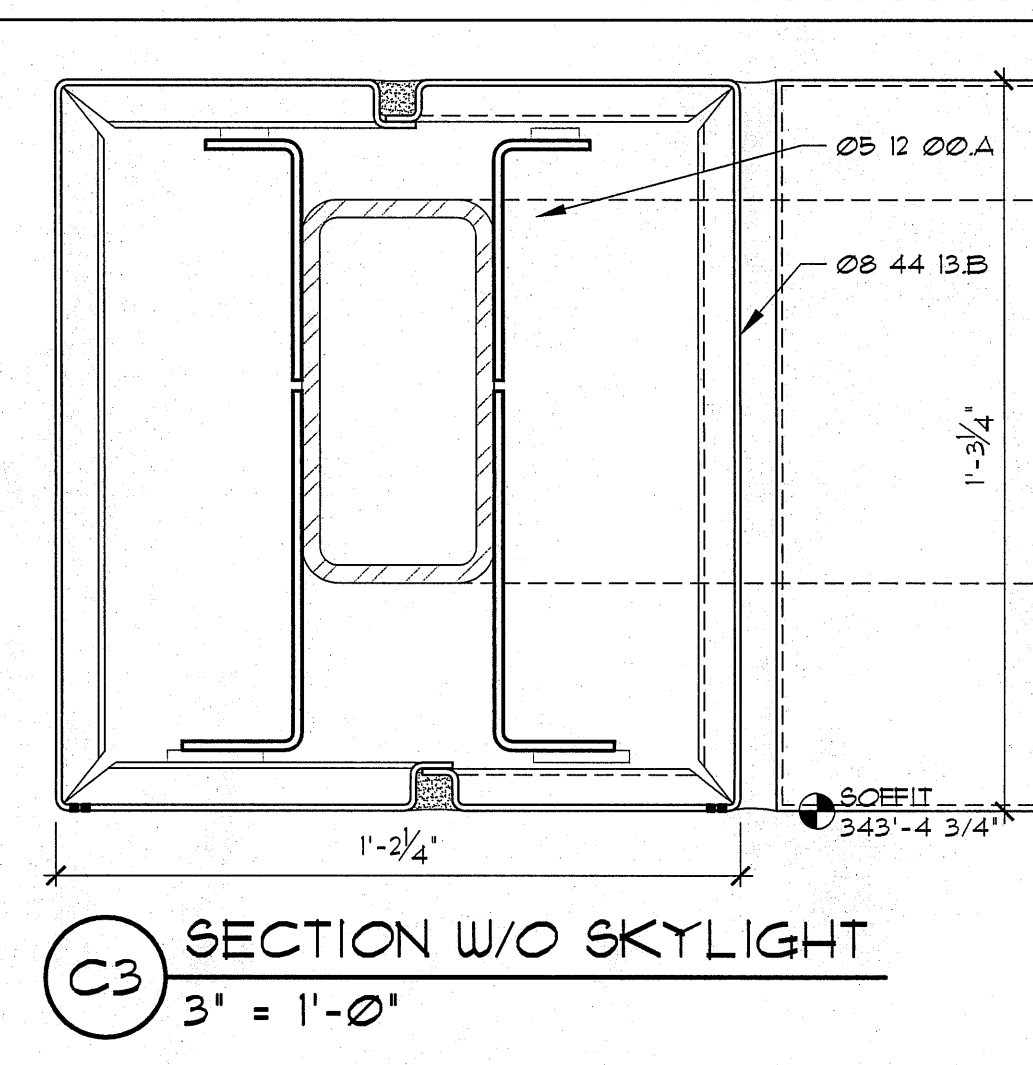

- MATERIAL LEGEND**
- Division 05 Metals**
- 05 12 00A STRUCTURAL STEEL
 - B CANOPY STRUCTURAL FRAMING
 - 05 12 13A ARCHITECTURALLY EXPOSED STEEL
 - 05 41 00A STRUCTURAL METAL STUD FRAMING
- Division 06 Wood & Plastics**
- 06 10 53A P.T. CONT. NAILER ATTACHED TO PARAPET FRAMING W/12\"/>
- Division 07 Thermal & Moisture Protection**
- 07 21 00A BATT INSULATION
 - E INS-5 CURTAIN WALL INSULATION
 - G INS-7 MULLION WRAP INSULATION
 - 07 25 10A BREATHABLE MEMBRANE
 - 07 42 43A COMPOSITE ALUMINUM WALL PANELS
 - B FORMED ALUMINUM TRIM
 - C COMPOSITE ALUMINUM WALL PANEL ANCHORS
 - D SHARP CORNERED ALUMINUM ANGLE TRIM, FINISH SAME AS WALL PANEL
 - 07 53 23A EPDM MEMBRANE ROOFING
 - B BALLAST FOR AESTHETIC PURPOSES ONLY
 - C 18\"/>
- Division 08 Doors & Windows**
- 08 44 13A CURTAIN WALL SYSTEM
 - B FORMED ALUMINUM PANELS
 - G EXTRUDED ALUMINUM WINDOW STOOL EXTENDER
 - J ALUMINUM SOFFIT PANELS
 - 08 63 00A METAL FRAMED SKYLIGHTS
 - B METAL FRAMED SKYLIGHT ANCHOR
 - C METAL FRAME SKYLIGHTS - LAMINATED GLASS
 - 08 80 00A THERMAL GLAZING
- Division 09 FINISHES**
- 09 22 16A NON-STRUCTURAL METAL FRAMING
 - B GYPSUM WALLBOARD OVER METAL FRAMING
 - 09 51 00A SUSPENDED METAL CEILING SYSTEM FINISH EXTRUDED ALUMINUM FASCIA SAME AS COMPOSITE ALUMINUM WALL PANELS
- GENERAL NOTES**
- 1. JOINT ALLOWS FOR LIVE LOAD DEFLECTION
 - 2. LINE OF UNDER SILL FLASHING
 - 3. EDGE OF SLAB
 - 4. NOT USED
 - 5. BLIND POCKET
 - 6. LINE OF CEILING
 - 7. SEE FLOOR PLANS FOR INTERIOR PARTITION LAYOUT AND CONSTRUCTION
 - 8. CANOPY STRUCTURE AND FASCIA
 - 9. MASONRY CONTROL JOINT
 - 10. SEAL TRANSITIONS AT SHEATHING TO MAINTAIN PROTECTION BARRIERS (SEE SHEET A619 FOR TYPICAL NOTES)
 - 11. EXTERIOR WOOD / METAL CEILING TILES WITH UPLIFT AND COMPRESSION CLIPS

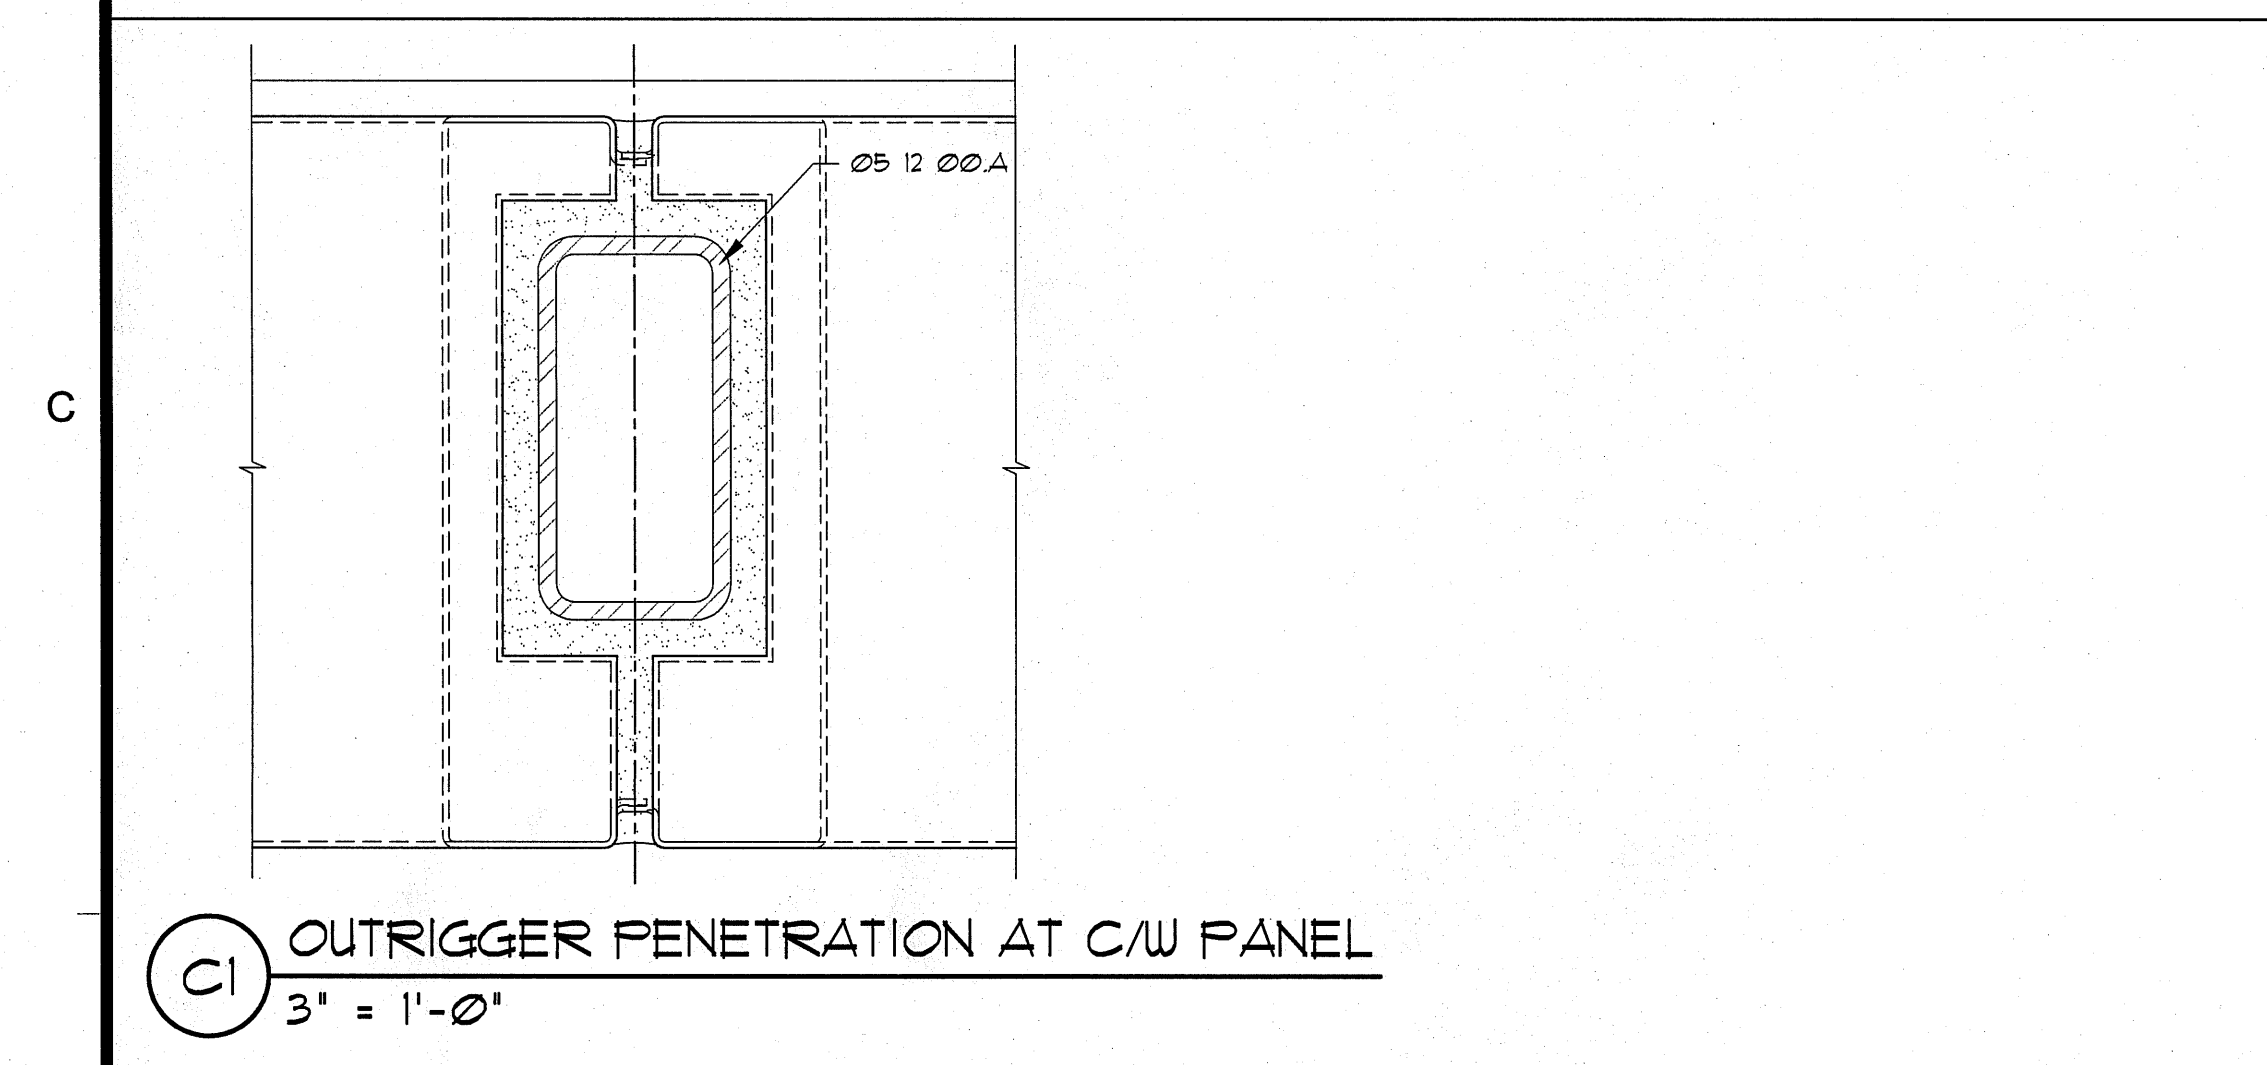

- Division 09 FINISHES**
- 09 22 16A NON-STRUCTURAL METAL FRAMING
 - B GYPSUM WALLBOARD OVER METAL FRAMING
 - 09 51 00A SUSPENDED METAL CEILING SYSTEM FINISH EXTRUDED ALUMINUM FASCIA SAME AS COMPOSITE ALUMINUM WALL PANELS
- GENERAL NOTES**
- 1. JOINT ALLOWS FOR LIVE LOAD DEFLECTION
 - 2. LINE OF UNDER SILL FLASHING
 - 3. EDGE OF SLAB
 - 4. NOT USED
 - 5. BLIND POCKET
 - 6. LINE OF CEILING
 - 7. SEE FLOOR PLANS FOR INTERIOR PARTITION LAYOUT AND CONSTRUCTION
 - 8. CANOPY STRUCTURE AND FASCIA
 - 9. MASONRY CONTROL JOINT
 - 10. SEAL TRANSITIONS AT SHEATHING TO MAINTAIN PROTECTION BARRIERS (SEE SHEET A619 FOR TYPICAL NOTES)
 - 11. EXTERIOR WOOD / METAL CEILING TILES WITH UPLIFT AND COMPRESSION CLIPS