


5TH STREET RAMP PROFILE

SCALE: 1" = 10' HORIZ
1" = 4' VERT

4
C4-01

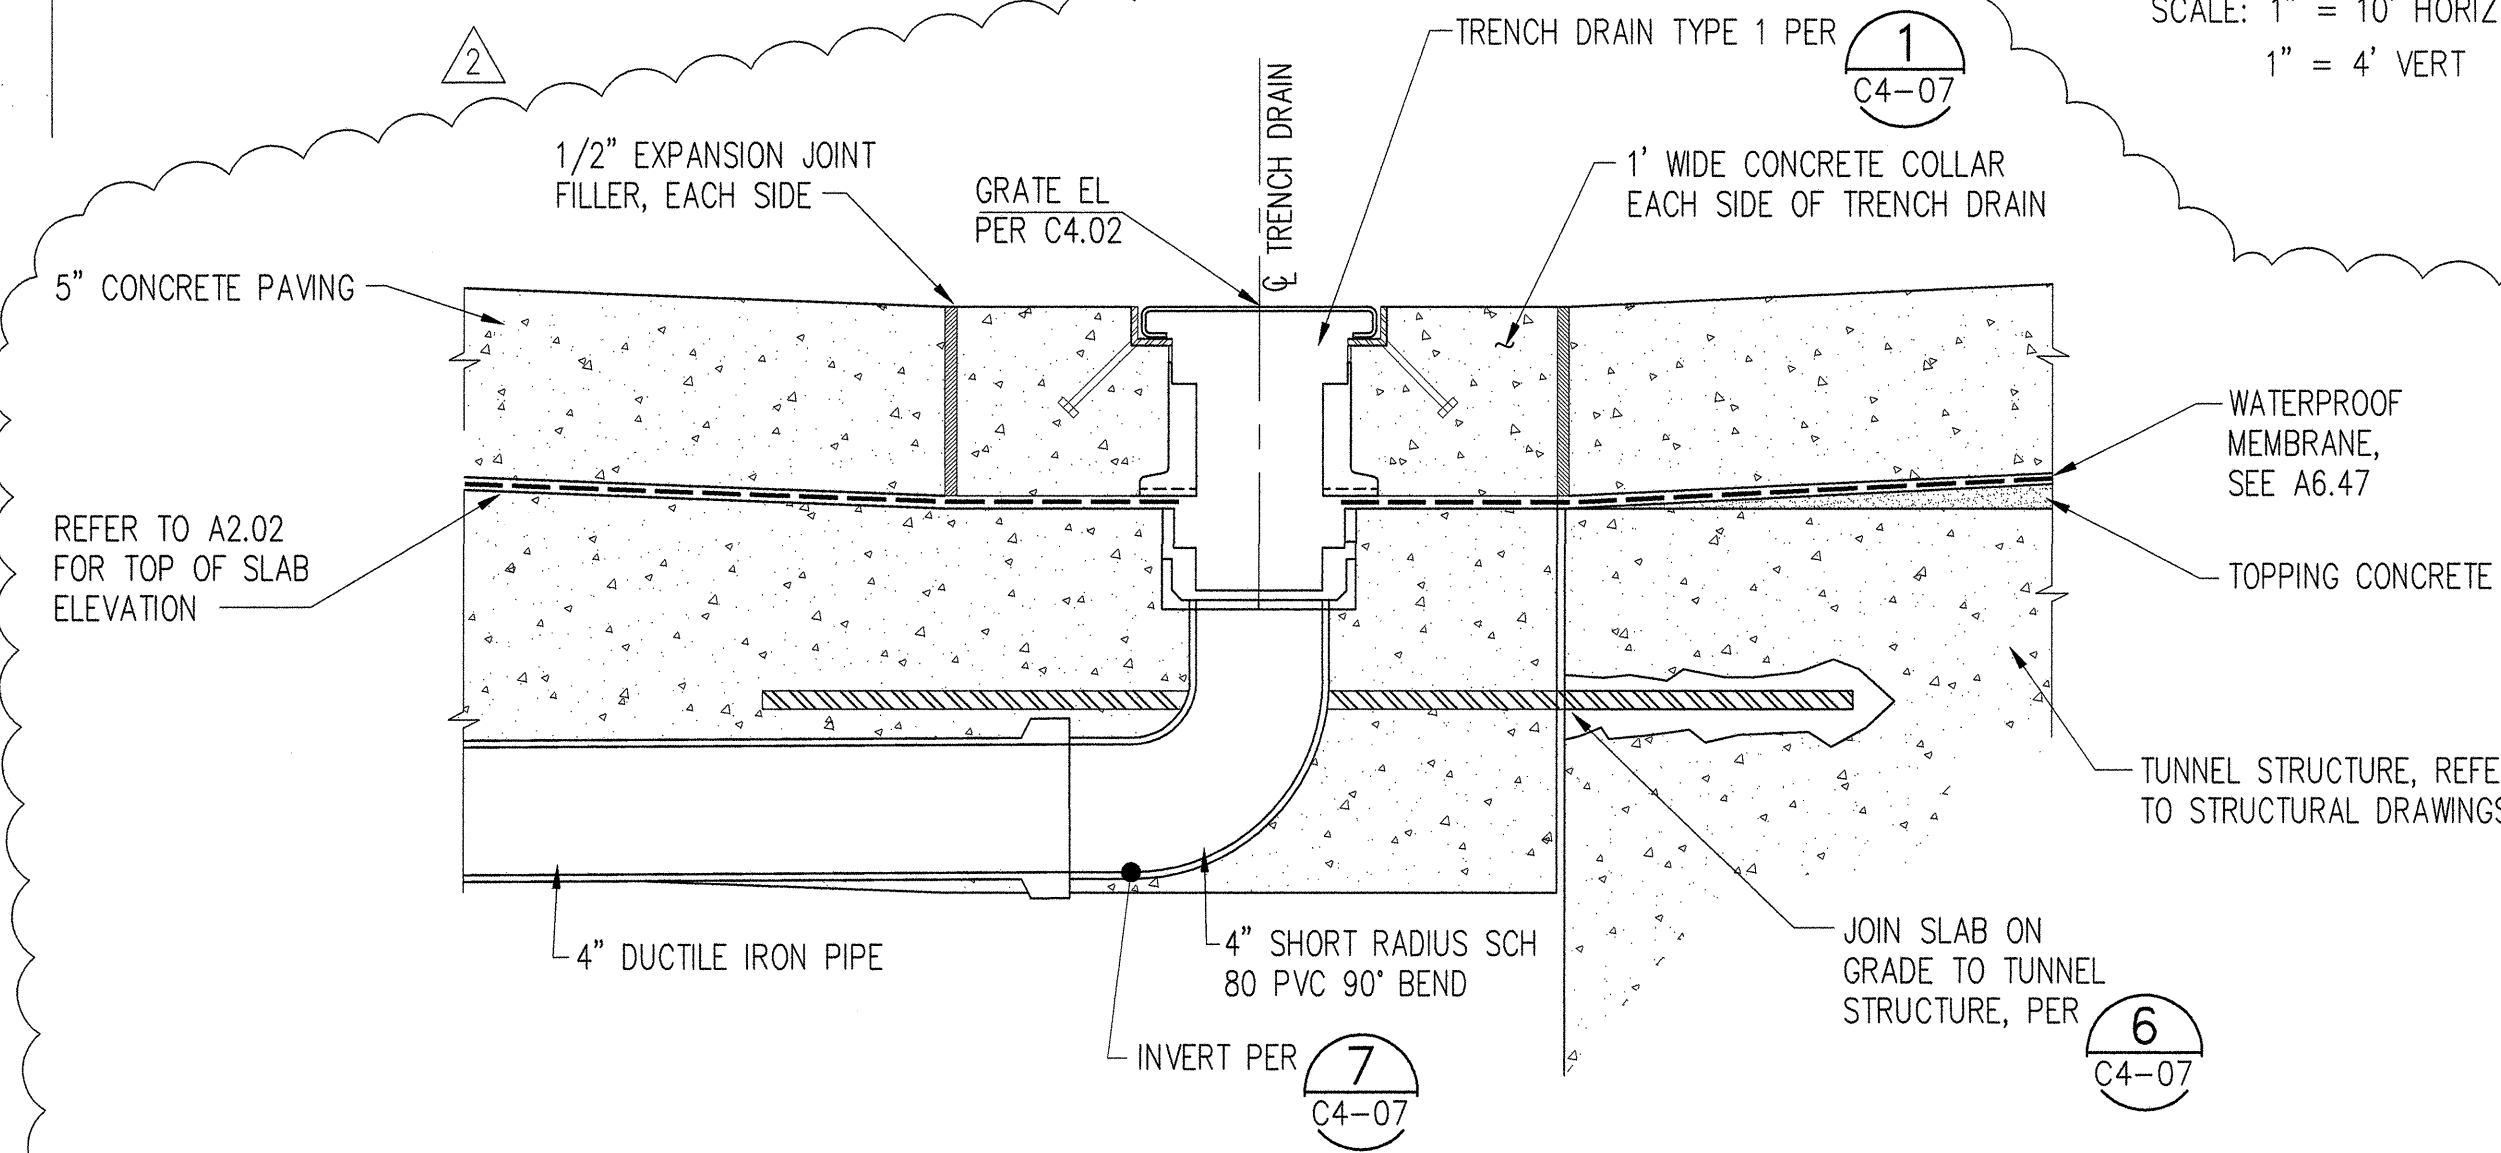

ALLEY TRENCH DRAIN DETAIL


SCALE: 1" = 6'

SCALE: 1" = 5' HORIZ



SCALE: 1" = 5' HORIZ

6
C4-07

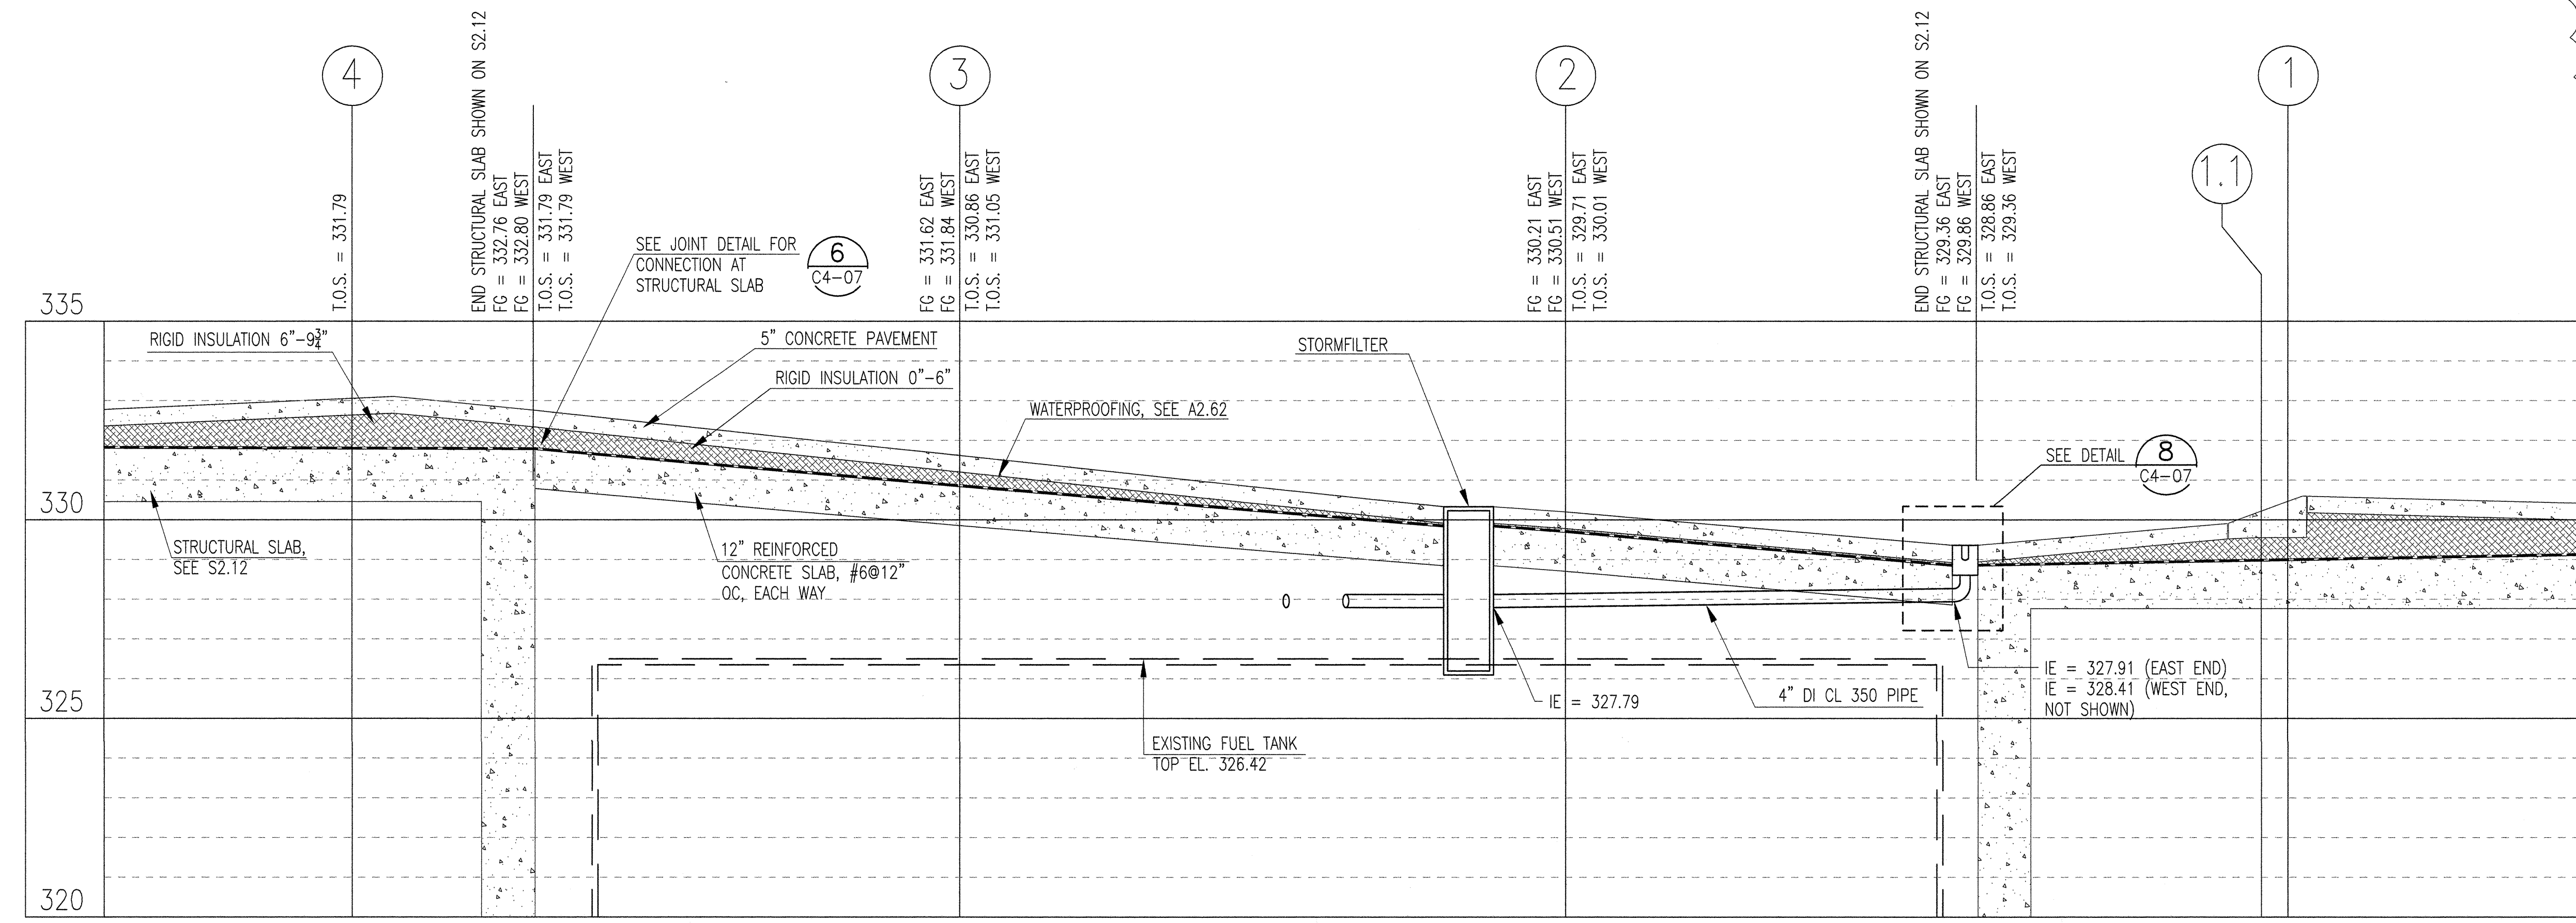

ALLEY SECTION

SCALE: 1" = 5' HORIZ 1" = 2.5' VERT

7
C4-02

**CALL 48 HOURS
BEFORE YOU DIG
1-800-424-5555**

GRADING AND DRAINAGE DETAILS

C4
07