


CEMENT CONCRETE SIDEWALK

NTS


2

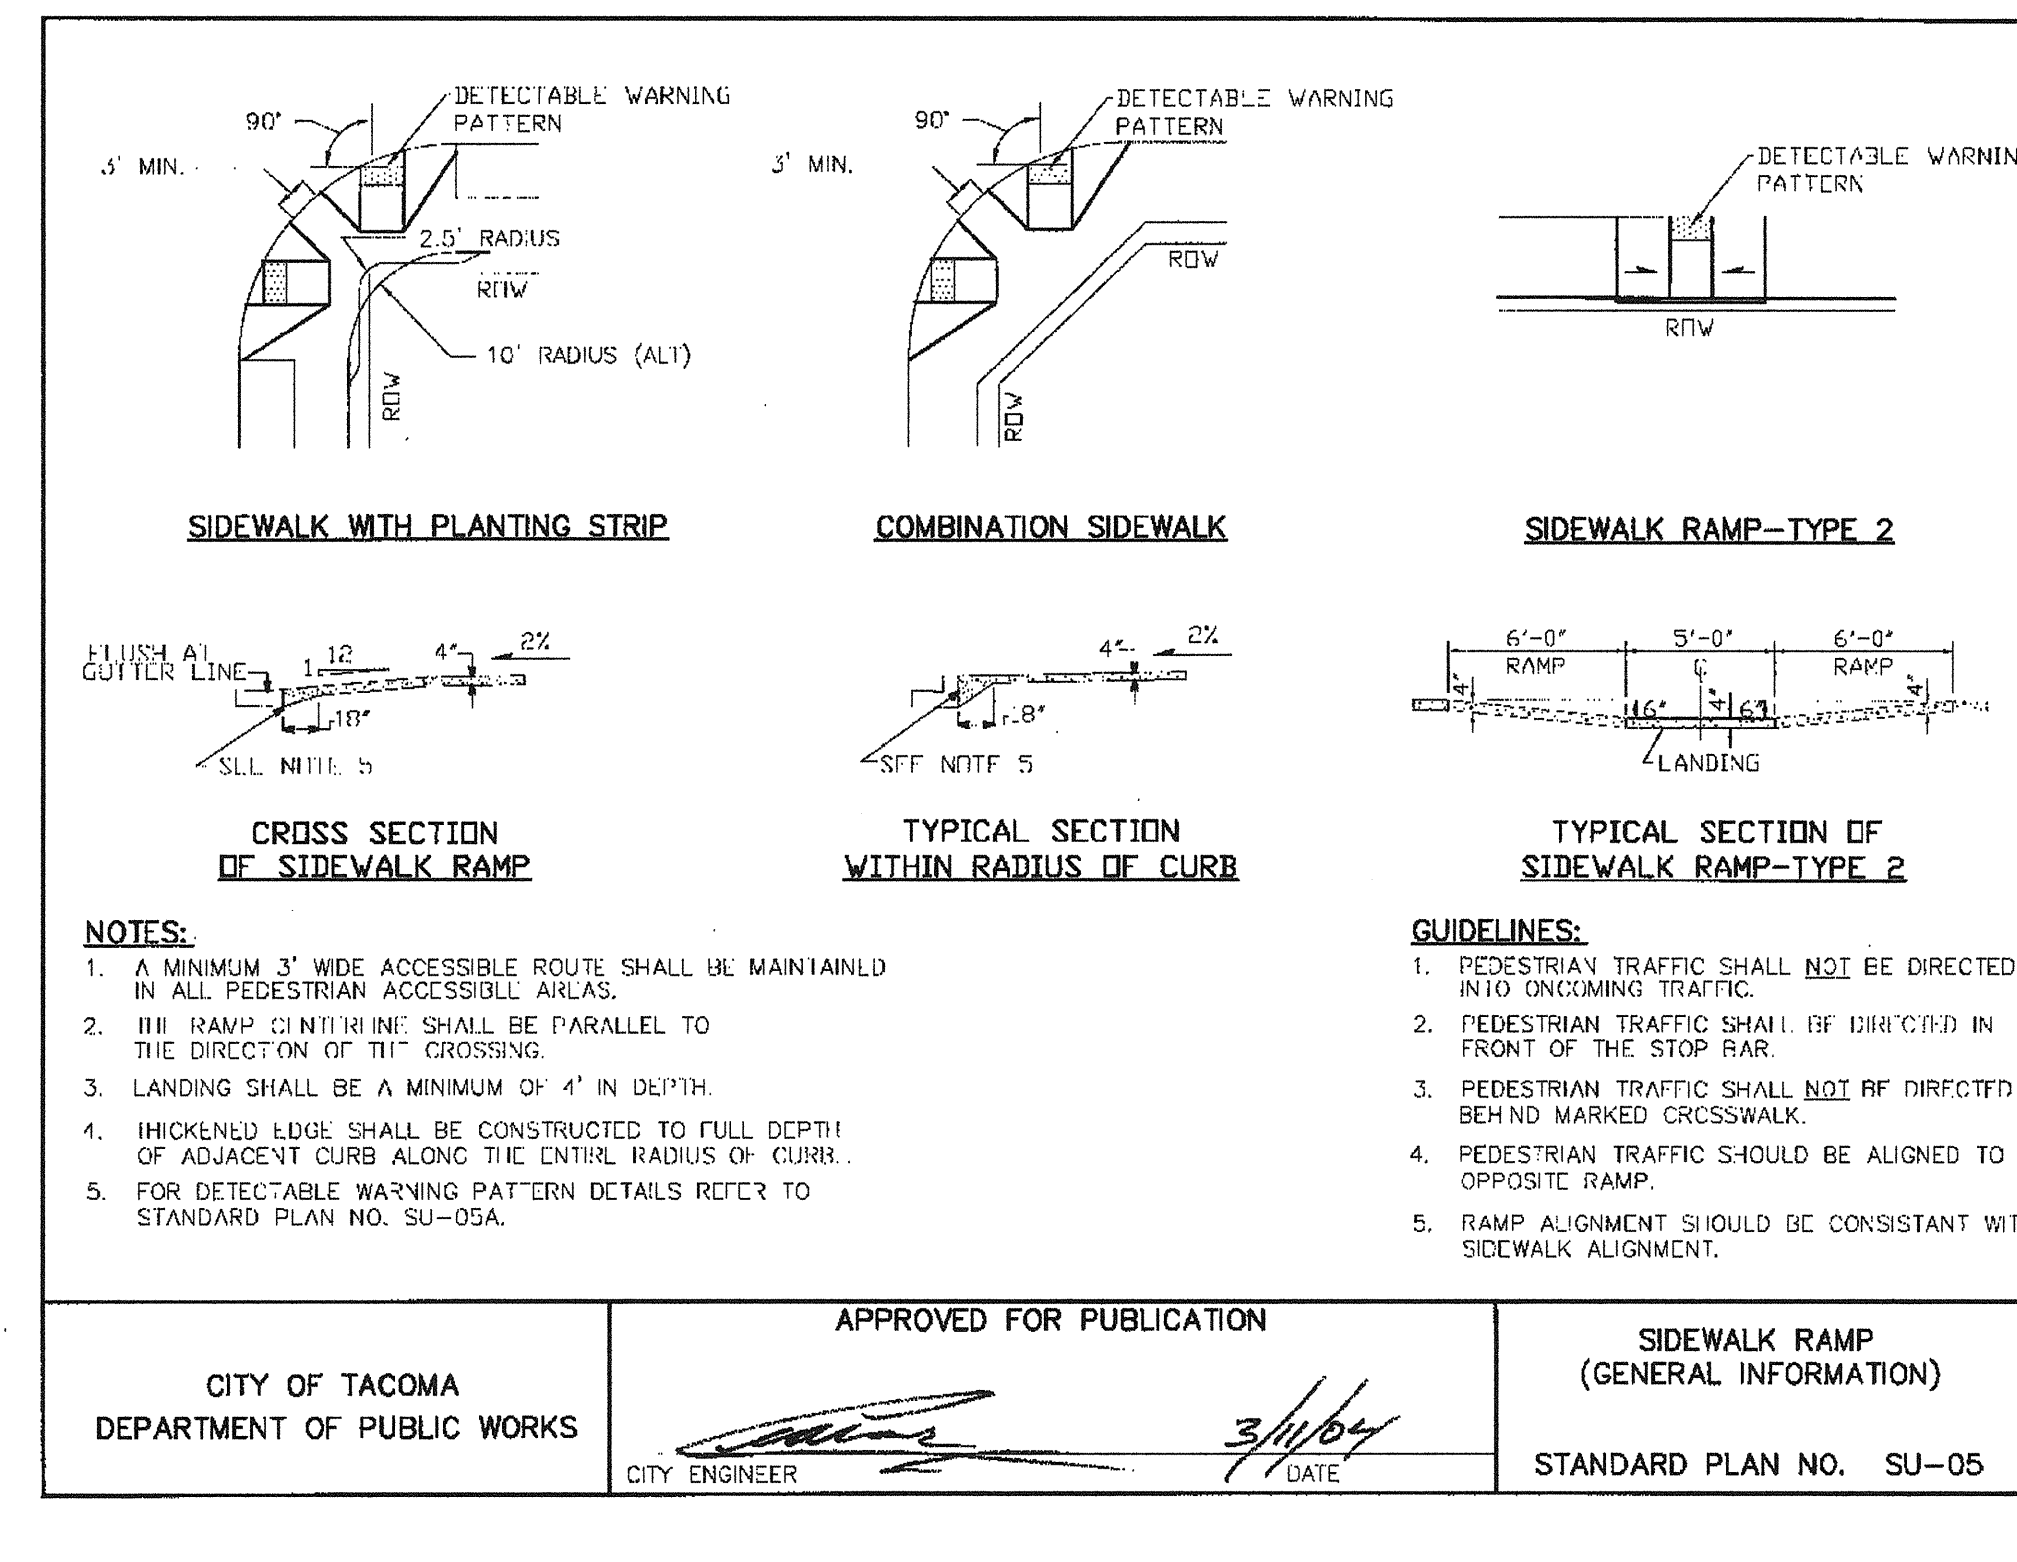

SIDEWALK RAMP

NTS


3

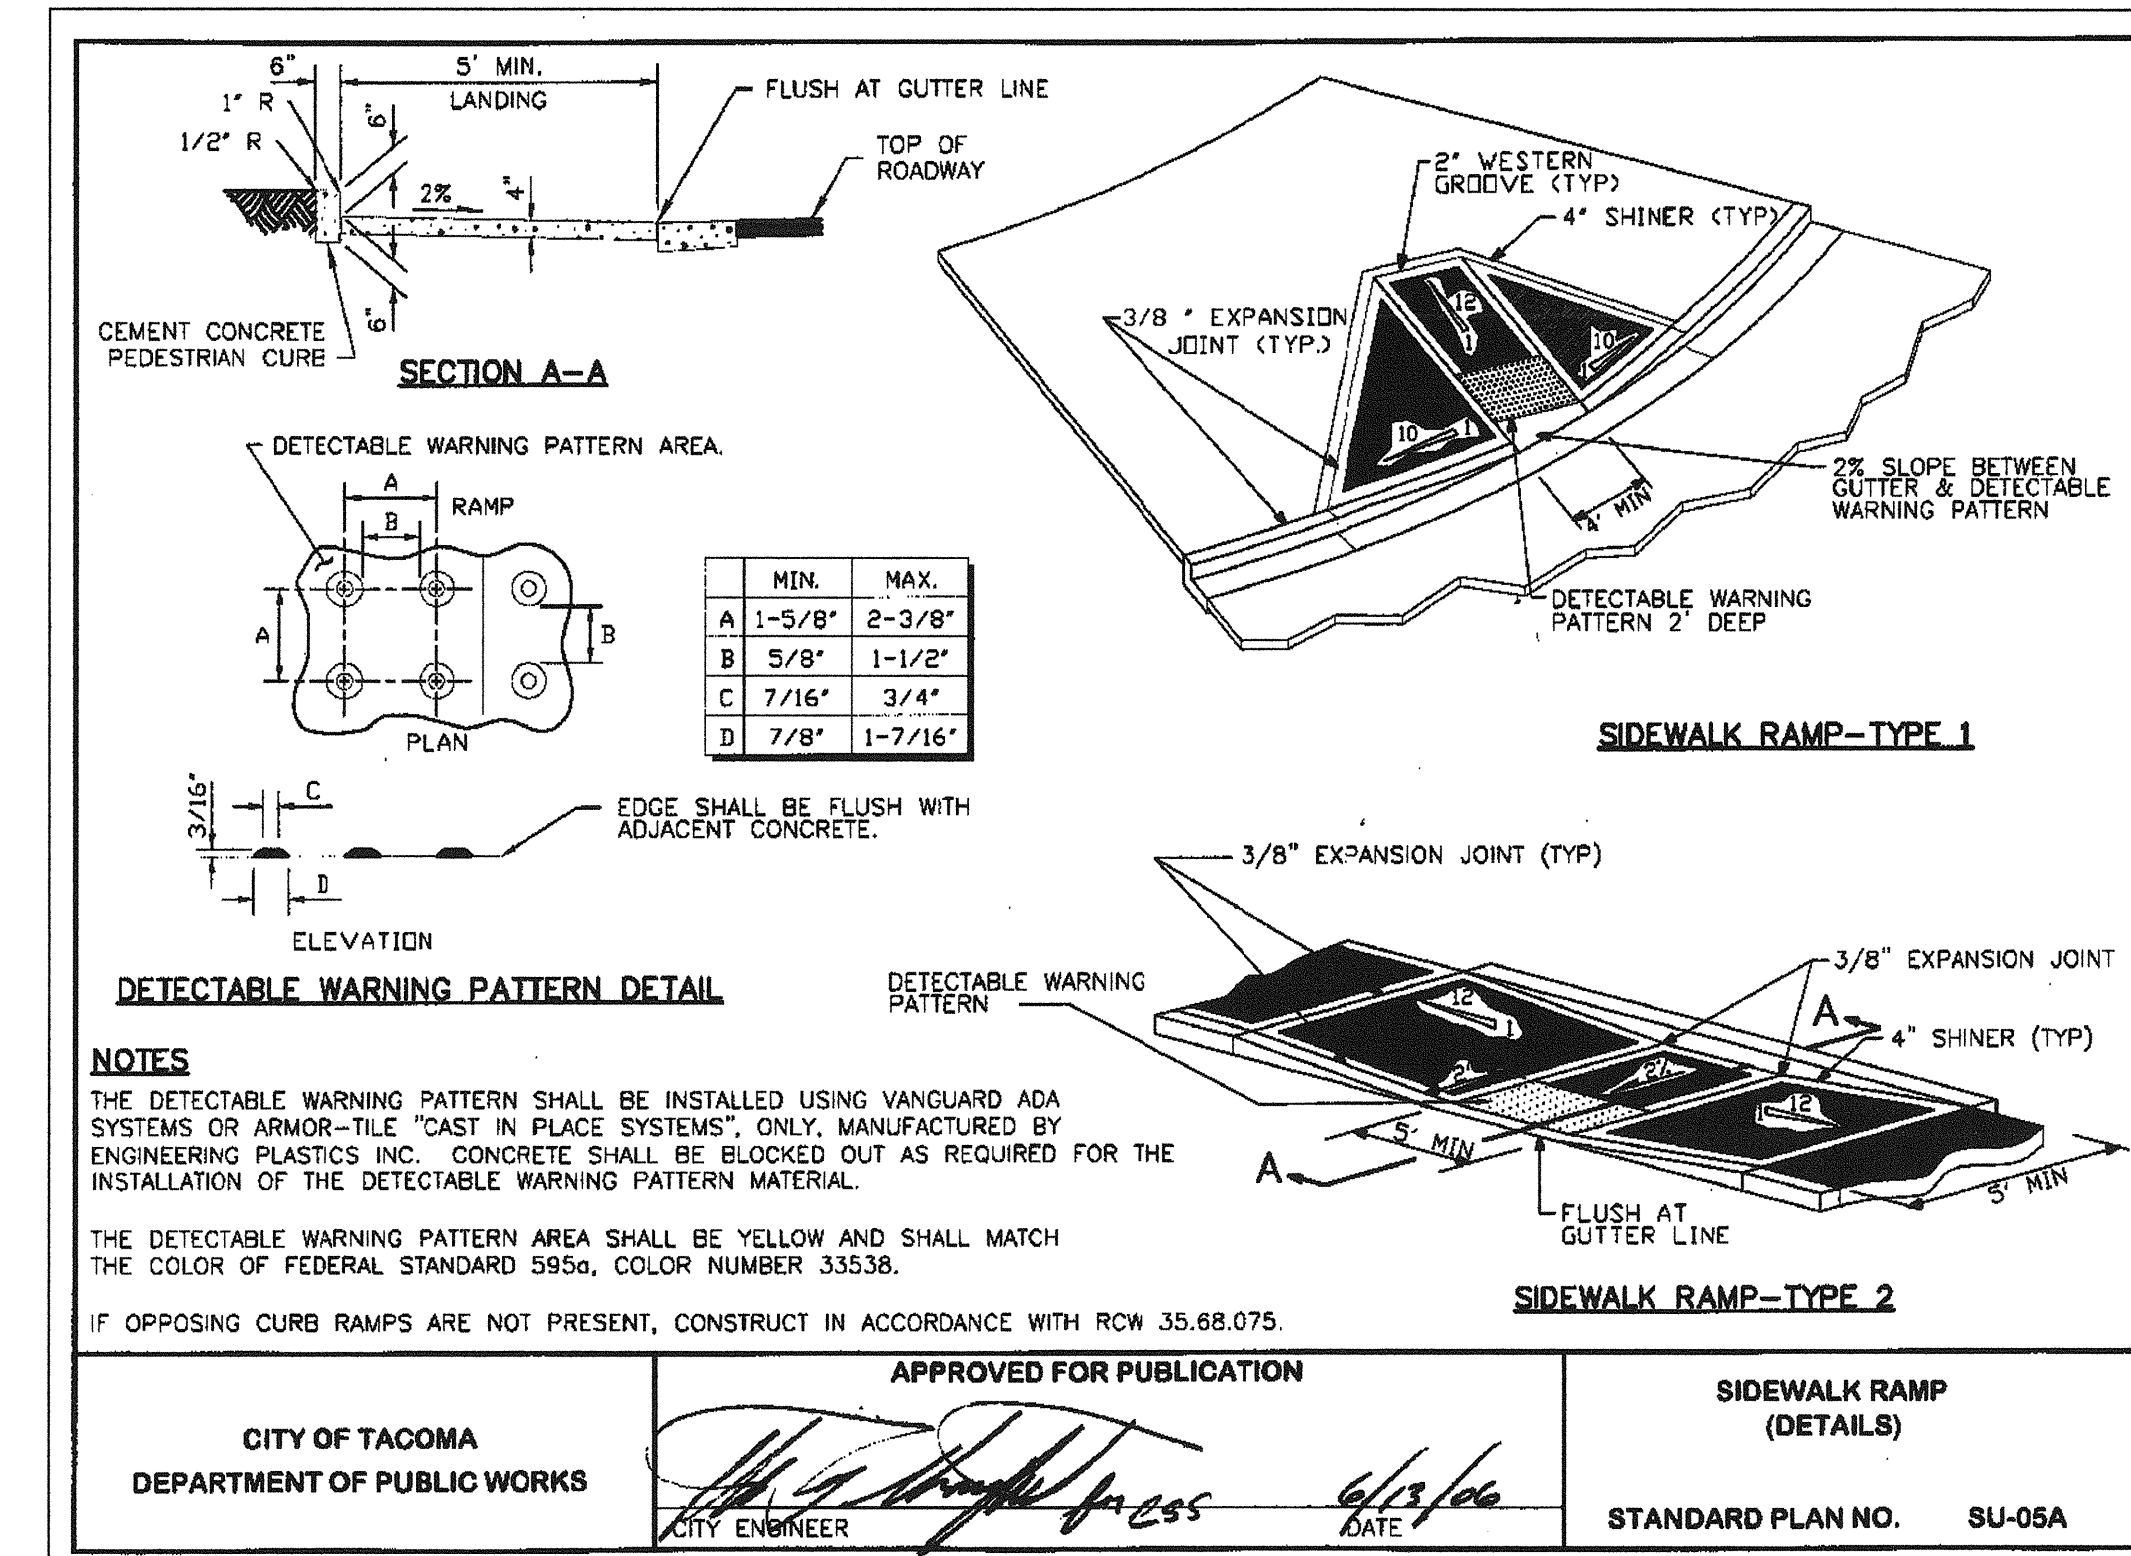

SIDEWALK RAMP

NTS


4

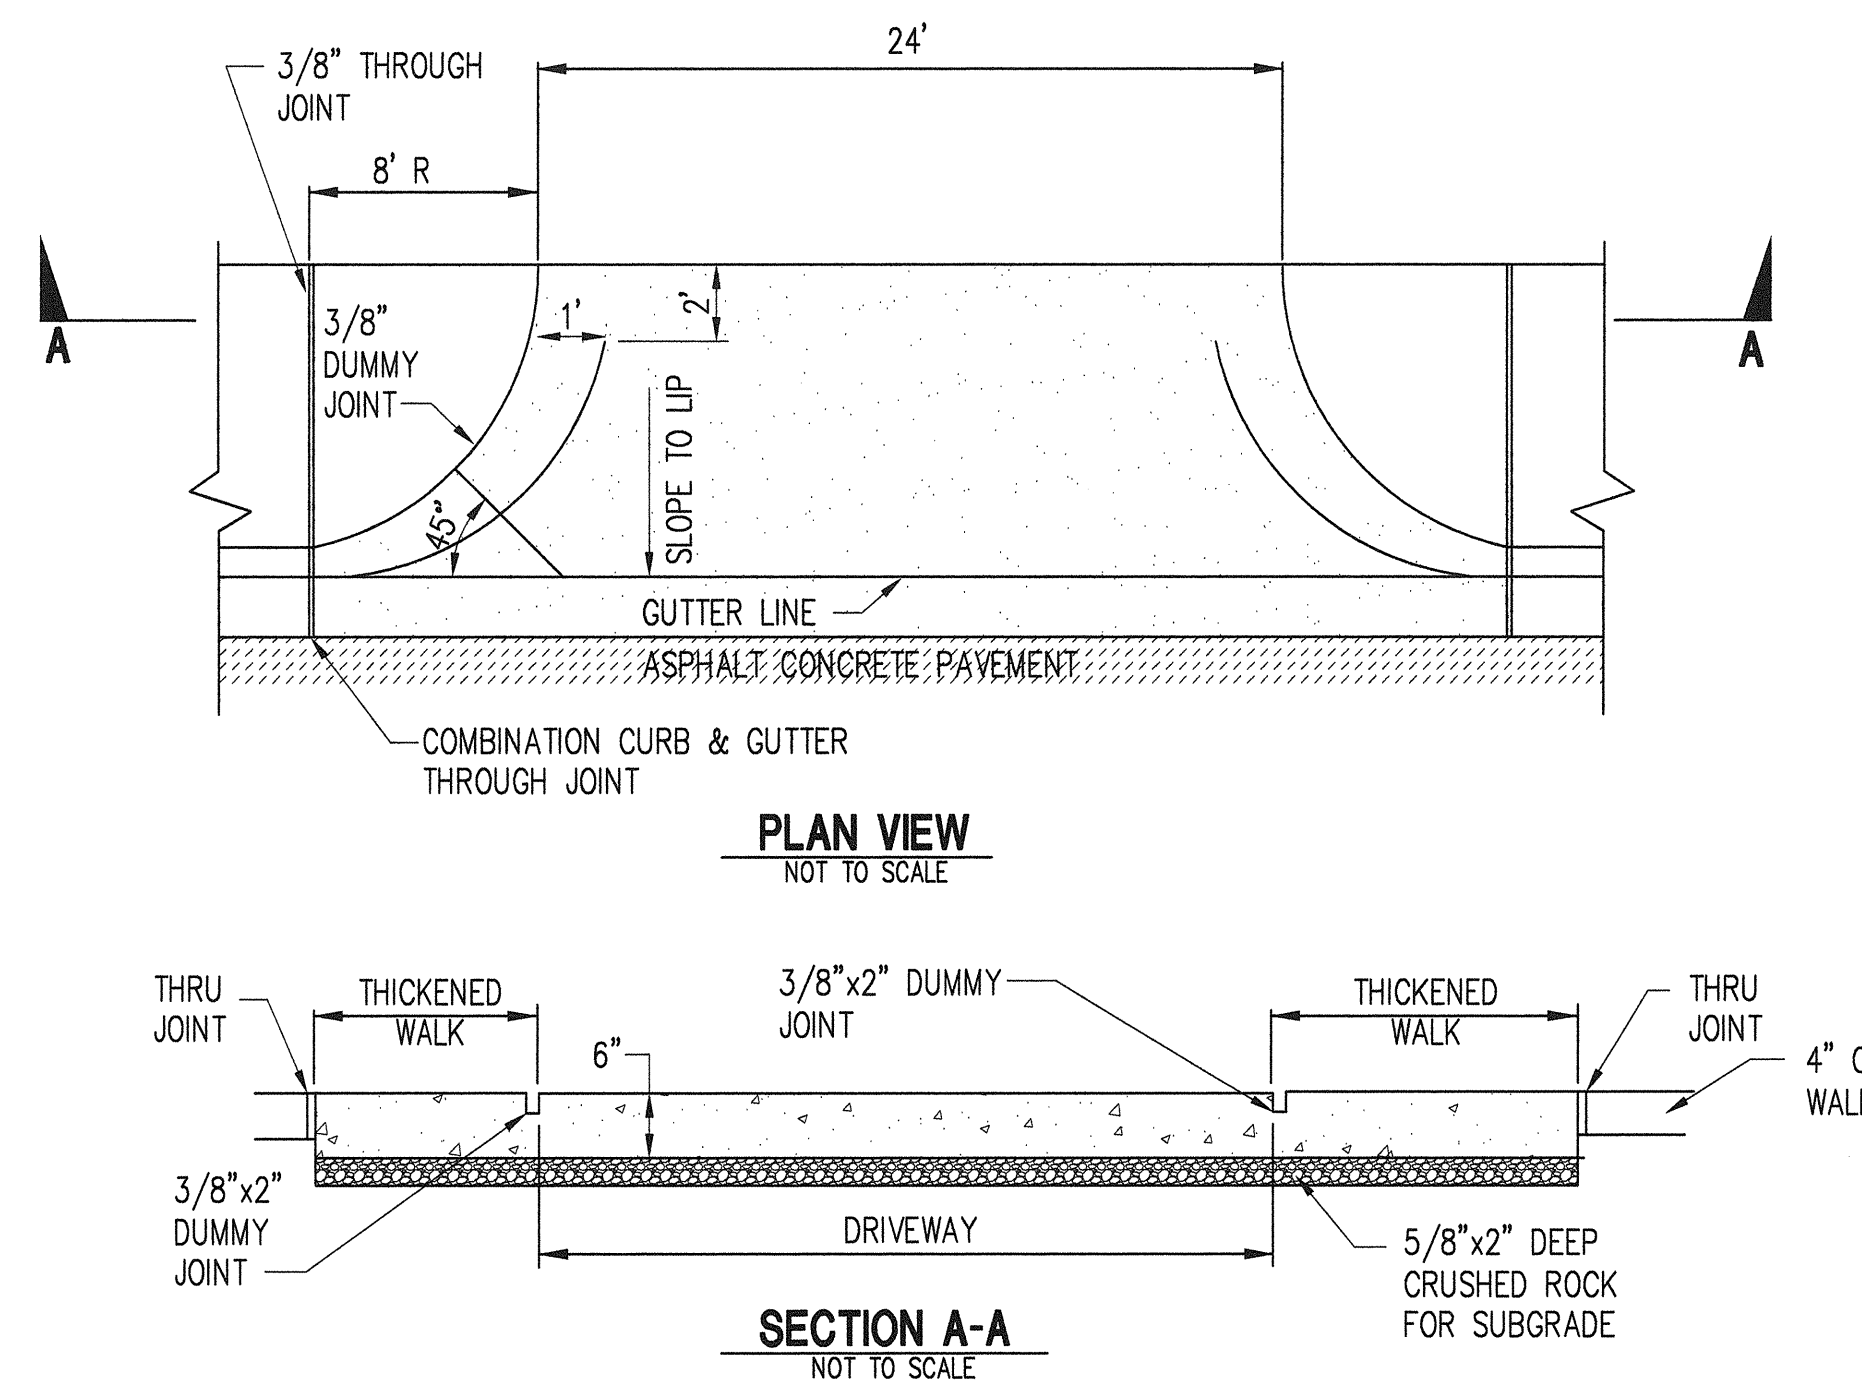

DRIVEWAY DETAIL

NTS


5

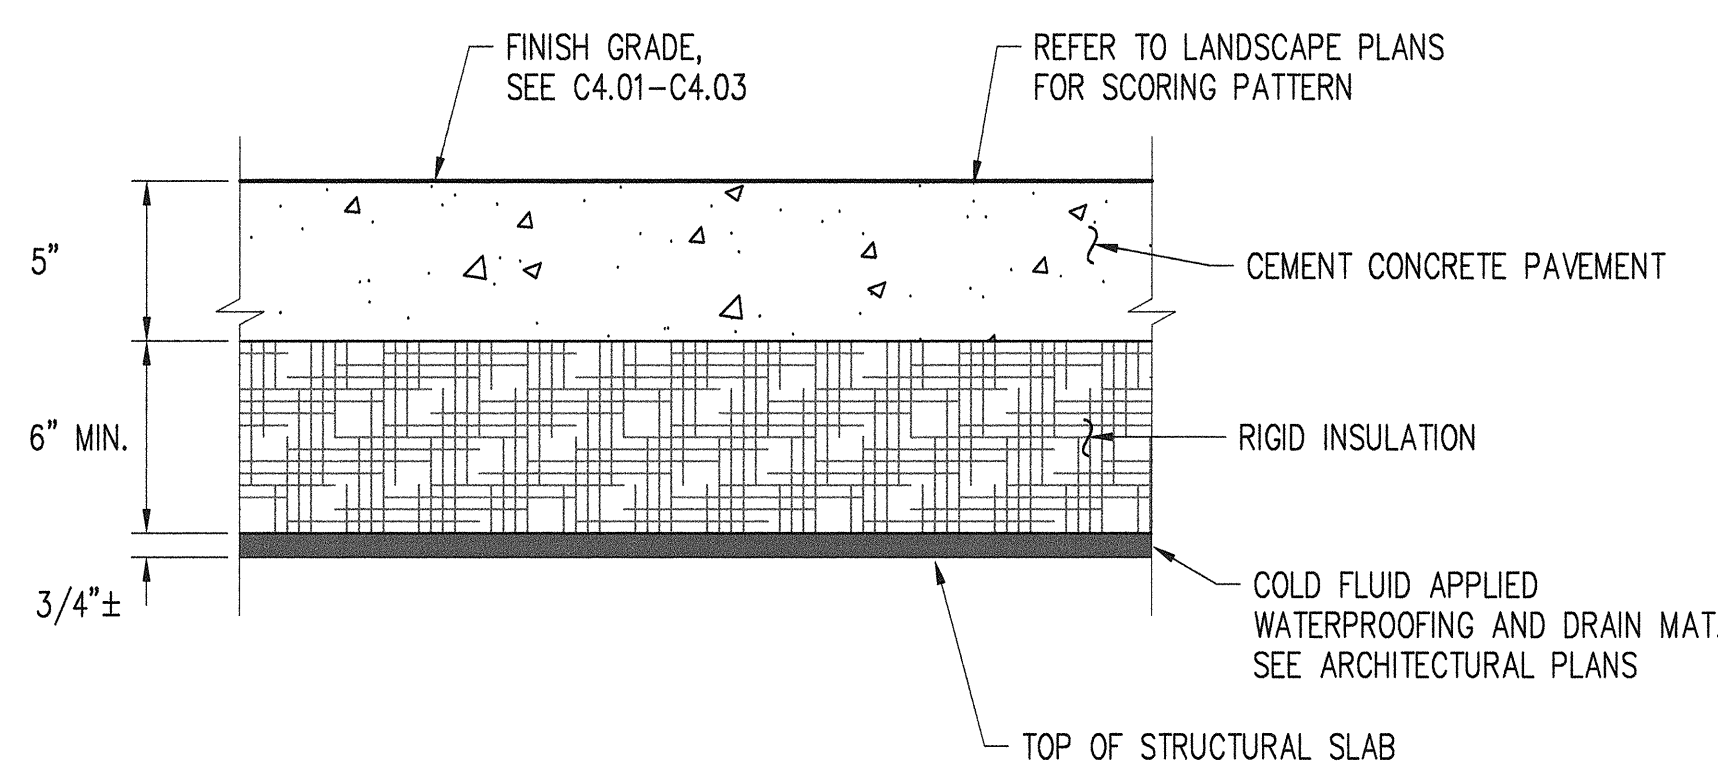

CEMENT CONCRETE PAVEMENT TYPE 1

NTS


6

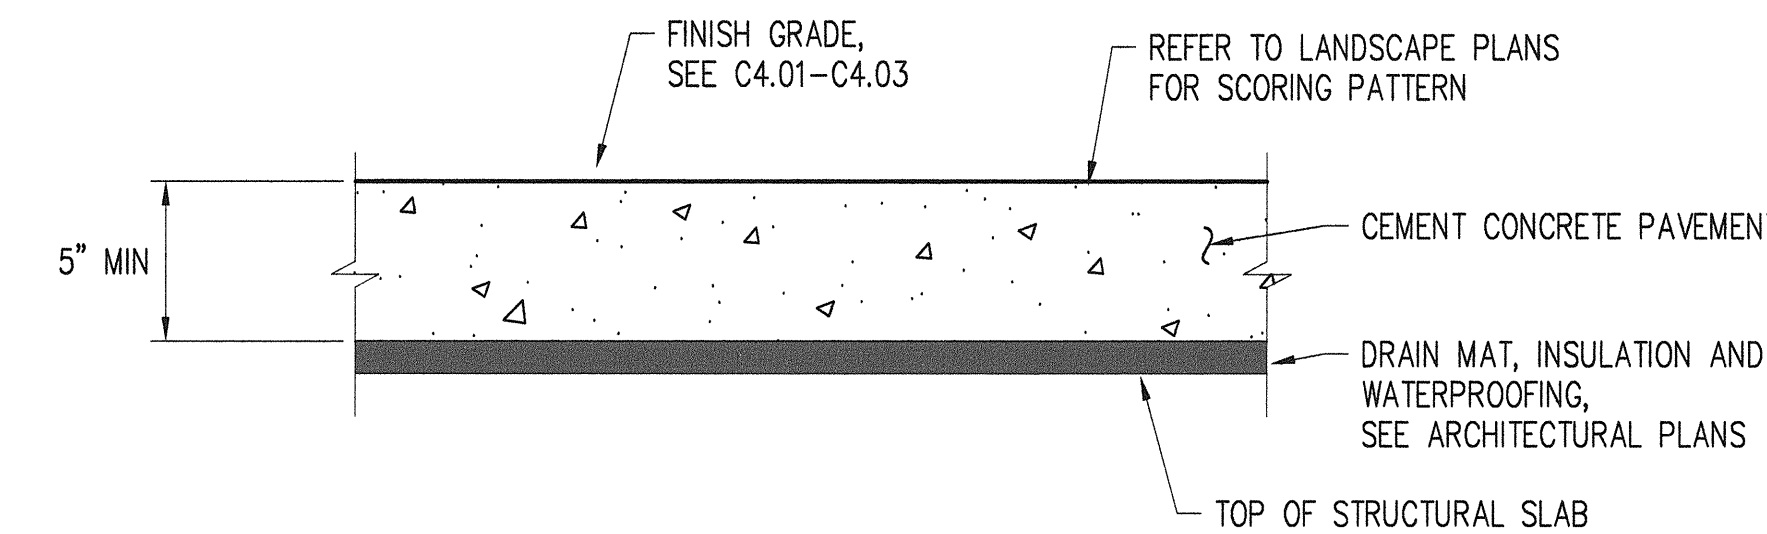

CEMENT CONCRETE PAVEMENT TYPE 2

NTS


7

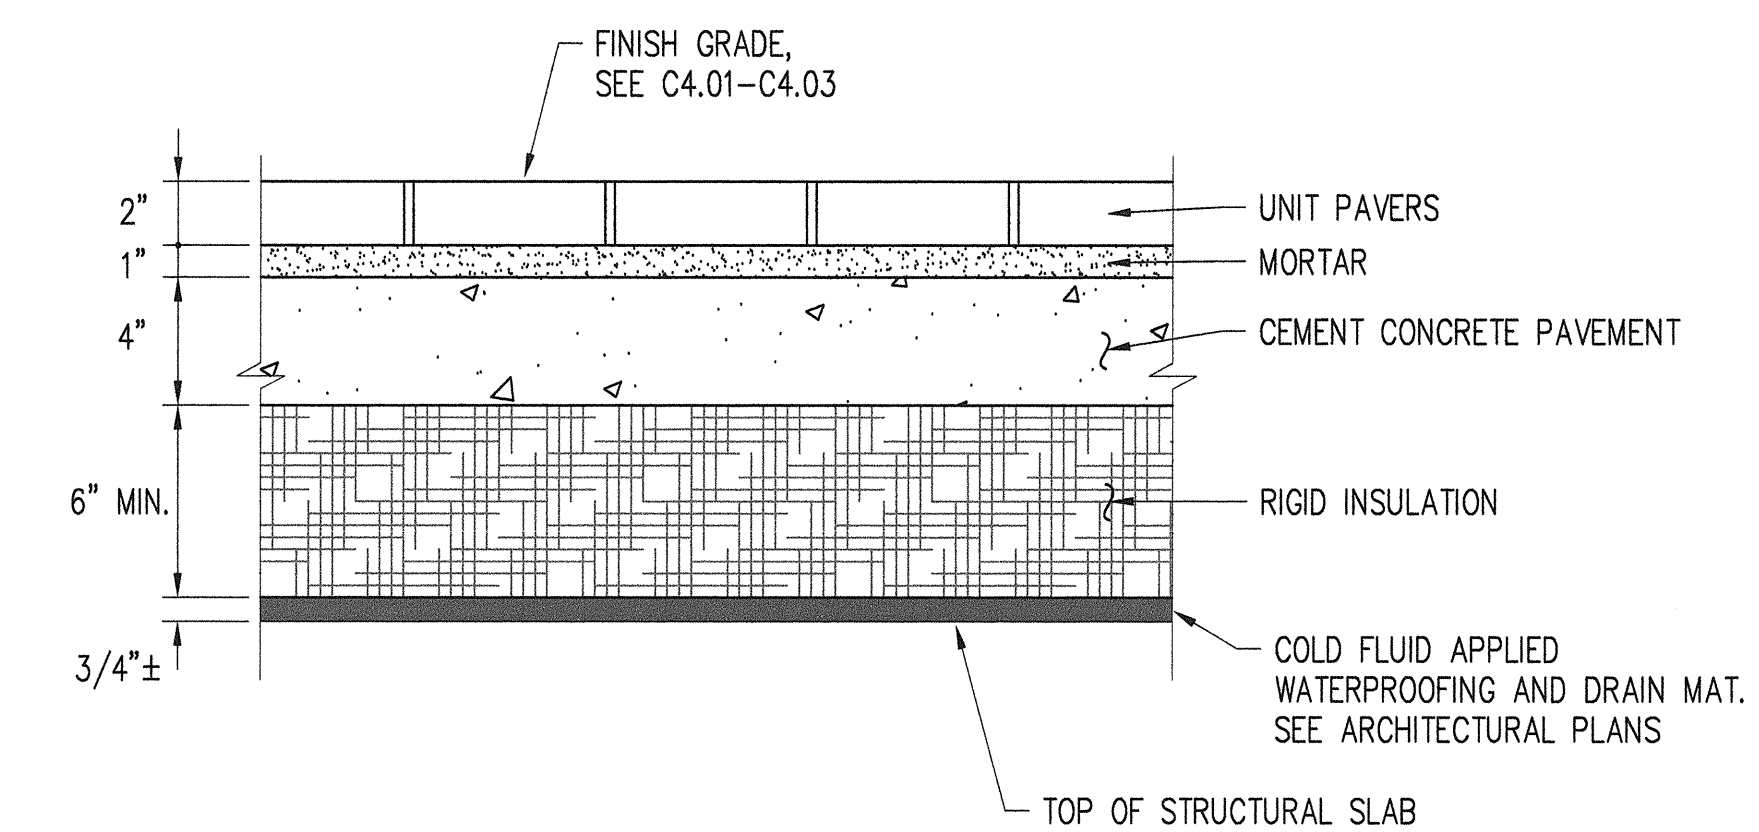

UNIT PAVING

NTS

8

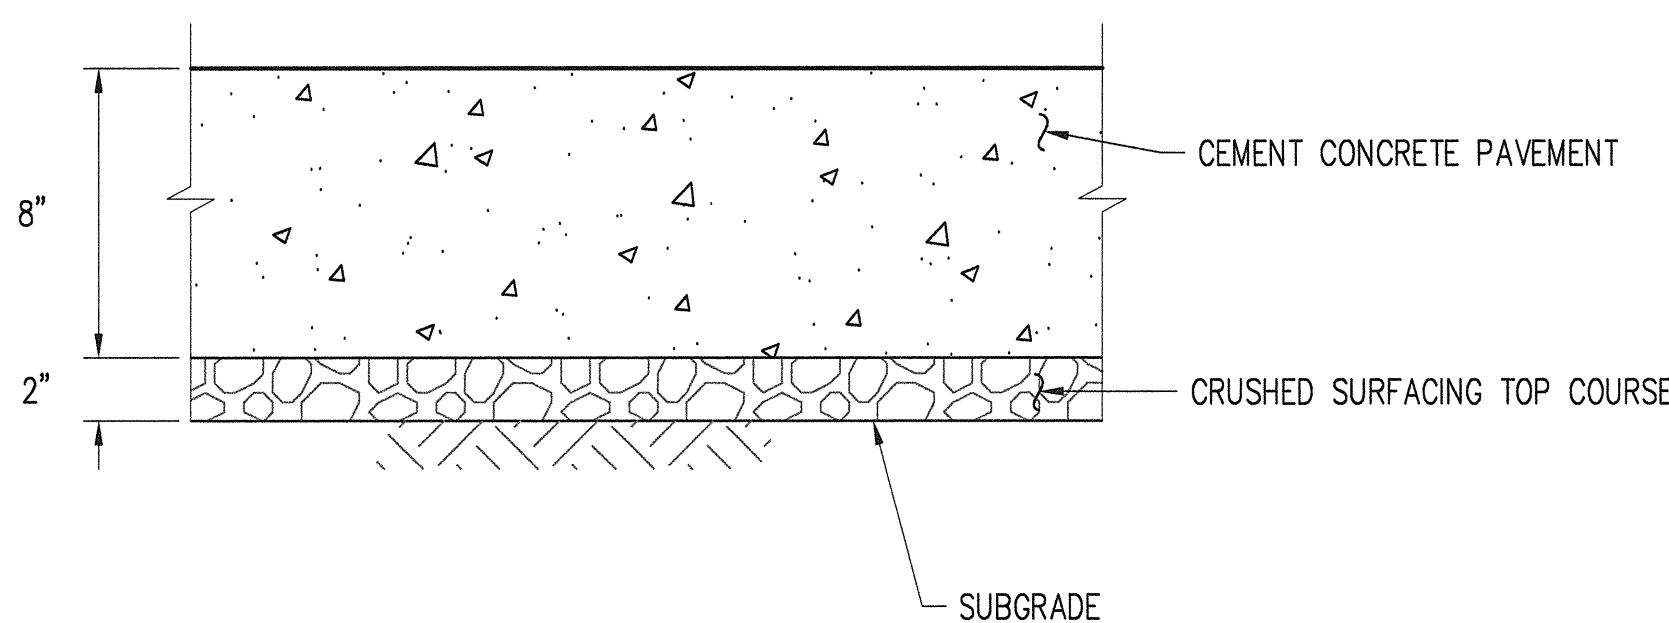


CEMENT CONCRETE PAVEMENT TYPE 3

NTS

9

kpff Consulting Engineers

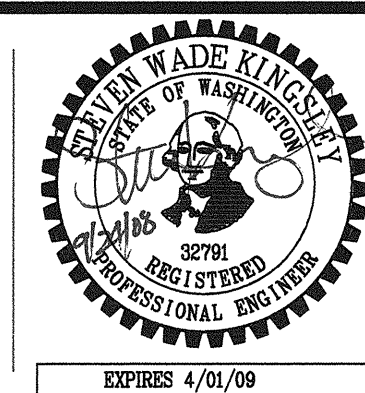1201 Pacific Avenue, Suite 800  
Tacoma, Washington 98402  
(253) 396-0150 Fax (253) 396-0162GIFFIN • BOLTE • JURGENS  
ARCHITECTS815 S.W. SECOND AVENUE • PORTLAND, OREGON 97204  
(503) 223-0992 www.gbjaarch.com FAX (503) 294-3961

MultiCare

EMERGENCY DEPARTMENT &amp; CANCER CENTER EXPANSION

TACOMA, WASHINGTON

Date 09-26-2008  
Scale -  
Drawn By -  
Job No. 4034

DETAILS

C6  
05CALL 48 HOURS  
BEFORE YOU DIG  
1-800-424-5555