



PLOTTED BY: elwert DATE & TIME: Sep 24, 2008 - 11:20pm FILE: A:\08-1\080907 Multicare ED\Design\CA00\Draws\CDT NO STD DETAILS.dwg

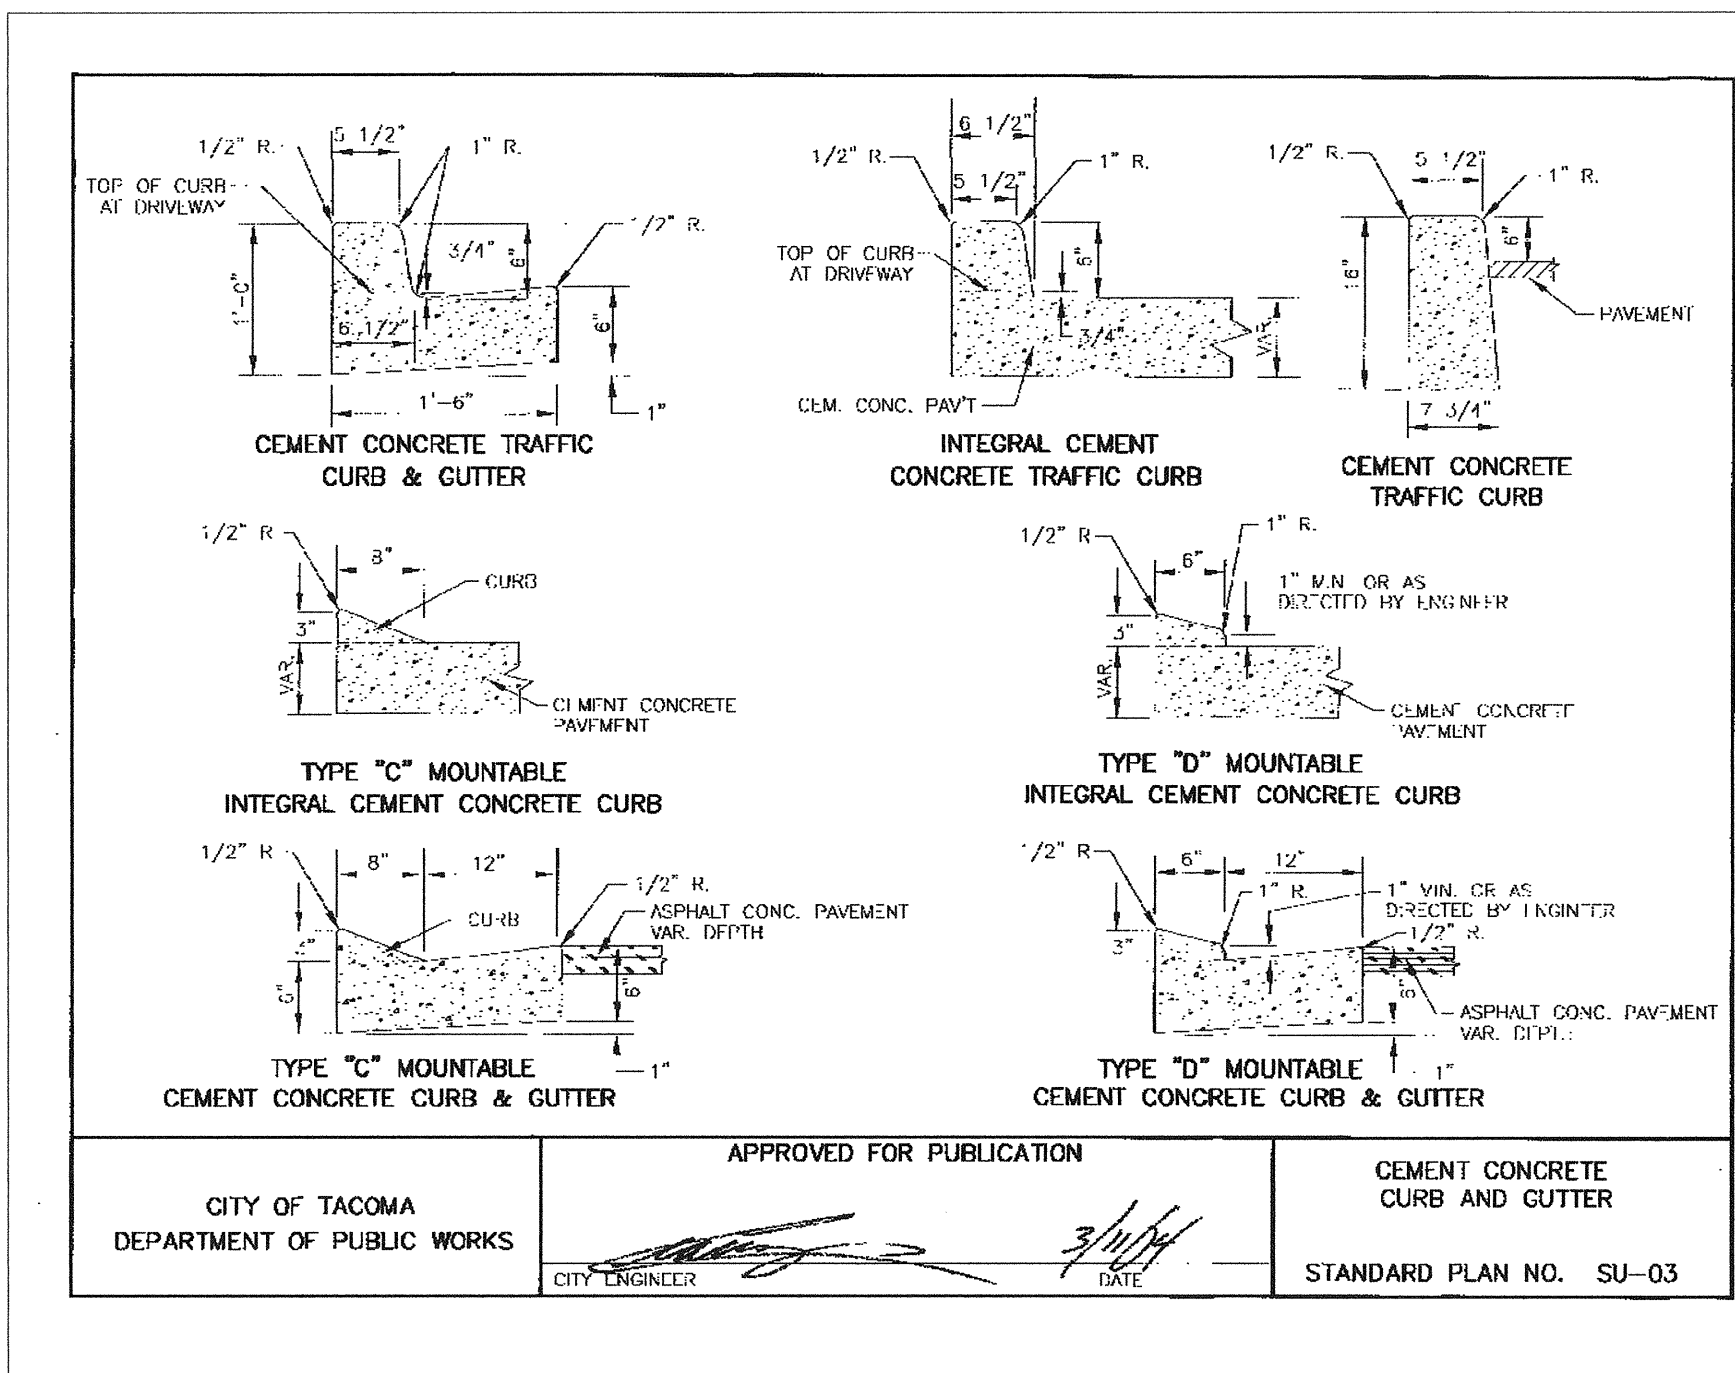


CITY OF TACOMA STD PLAN NO. SU-03
CEMENT CONCRETE C&G
NTS

1
5

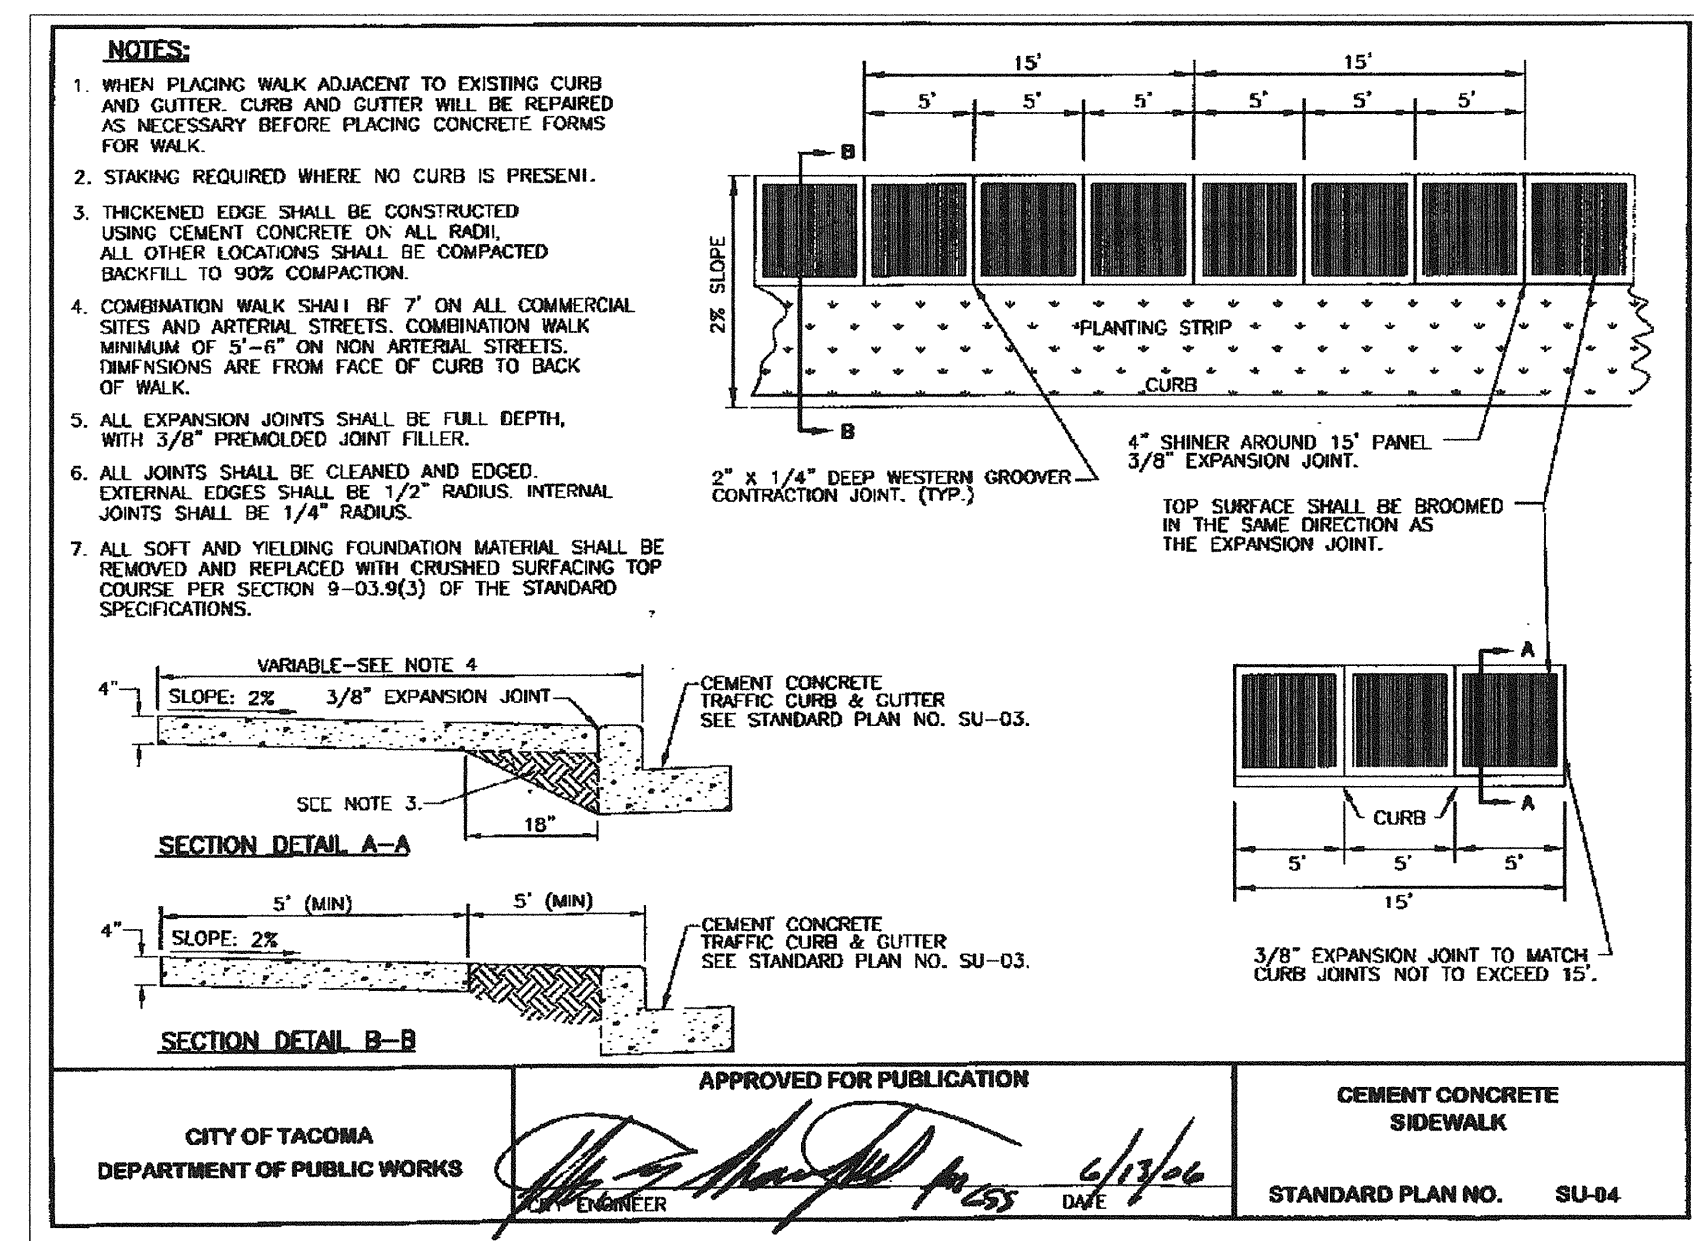


CITY OF TACOMA STD PLAN NO. SU-04
CEMENT CONCRETE SIDEWALK
NTS

2
5

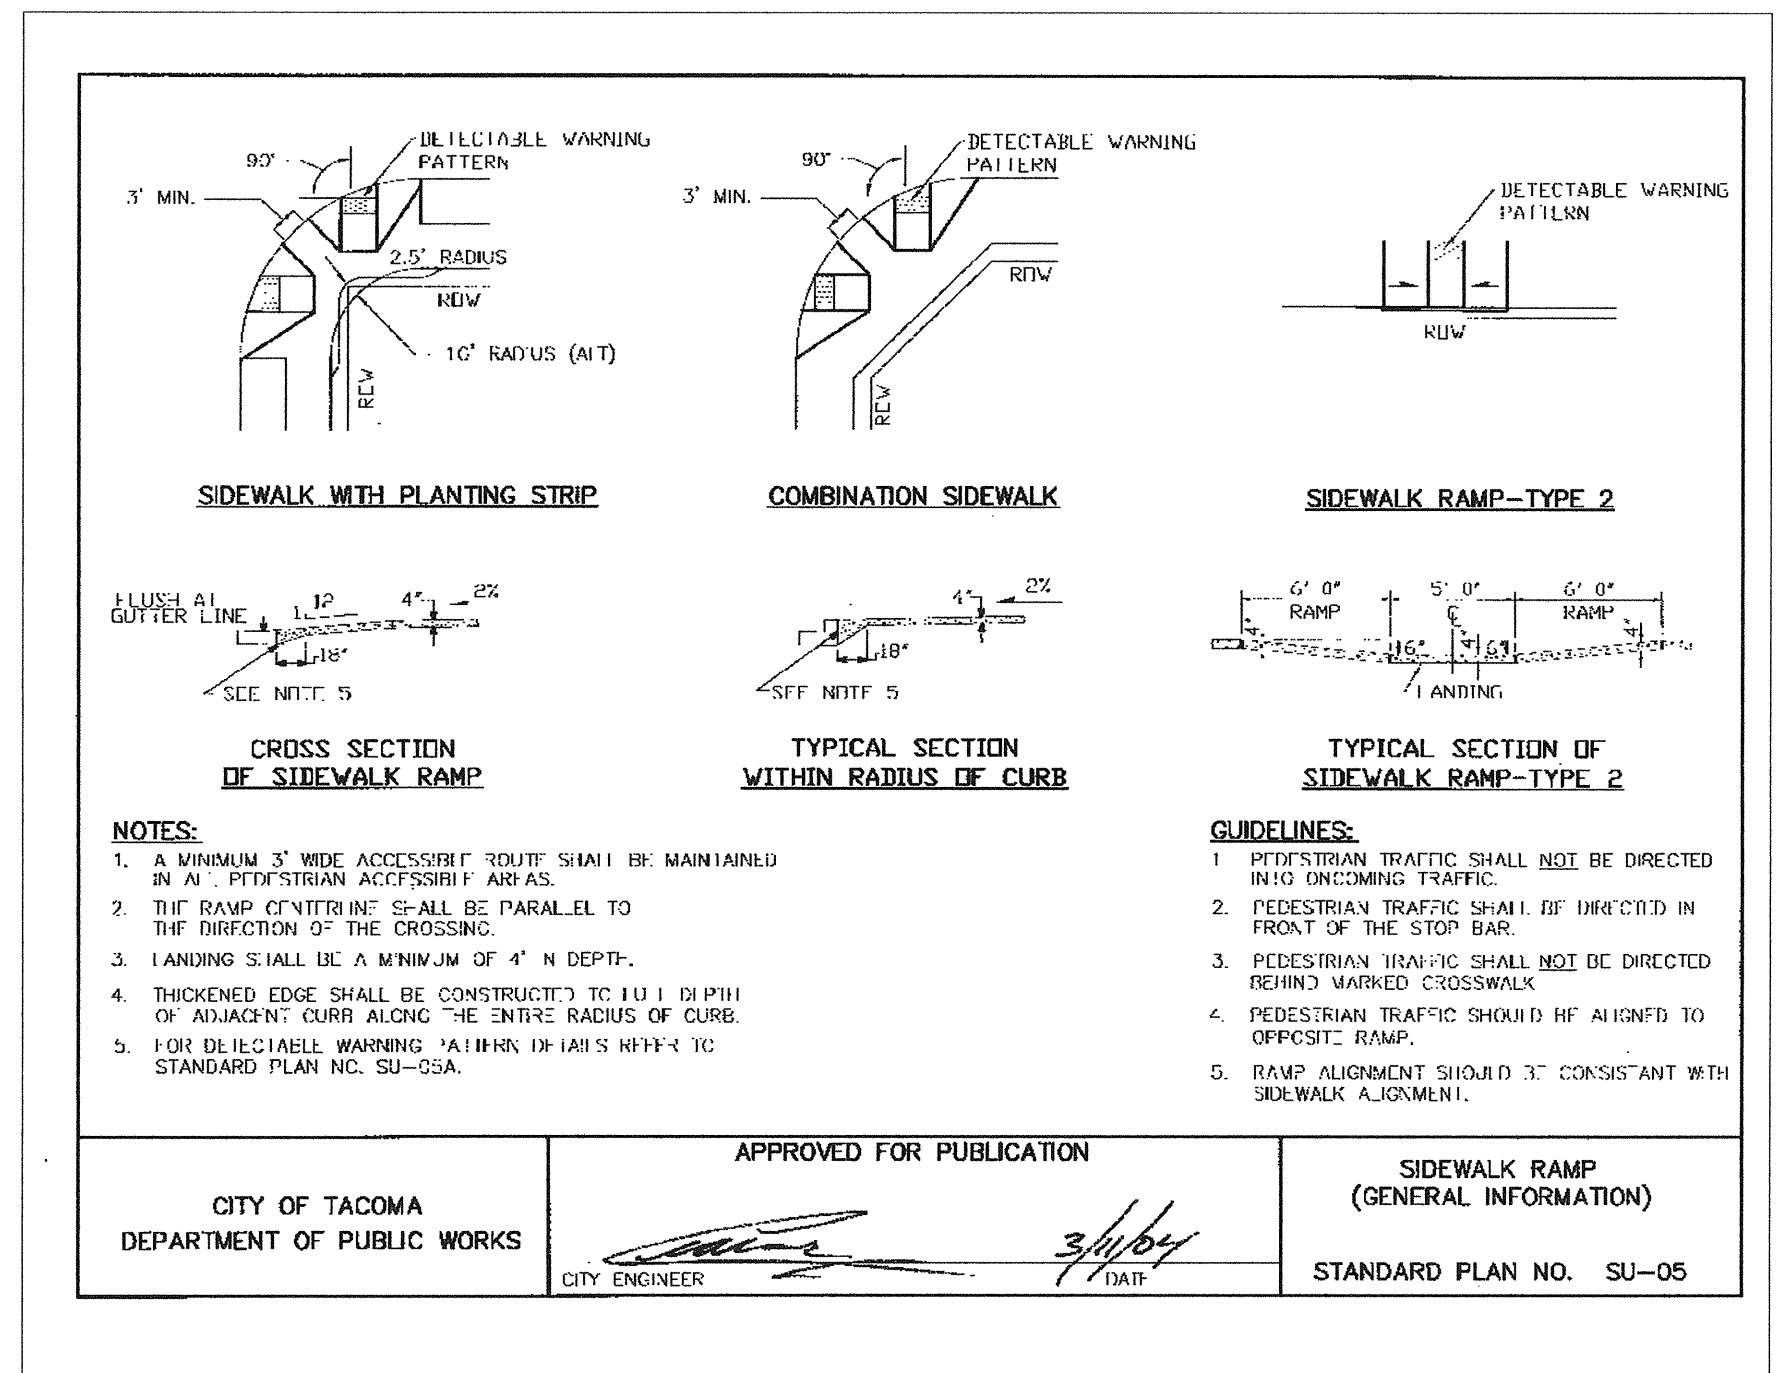


CITY OF TACOMA STD PLAN NO. SU-05
SIDEWALK RAMP (GENERAL INFO)
NTS

3
5

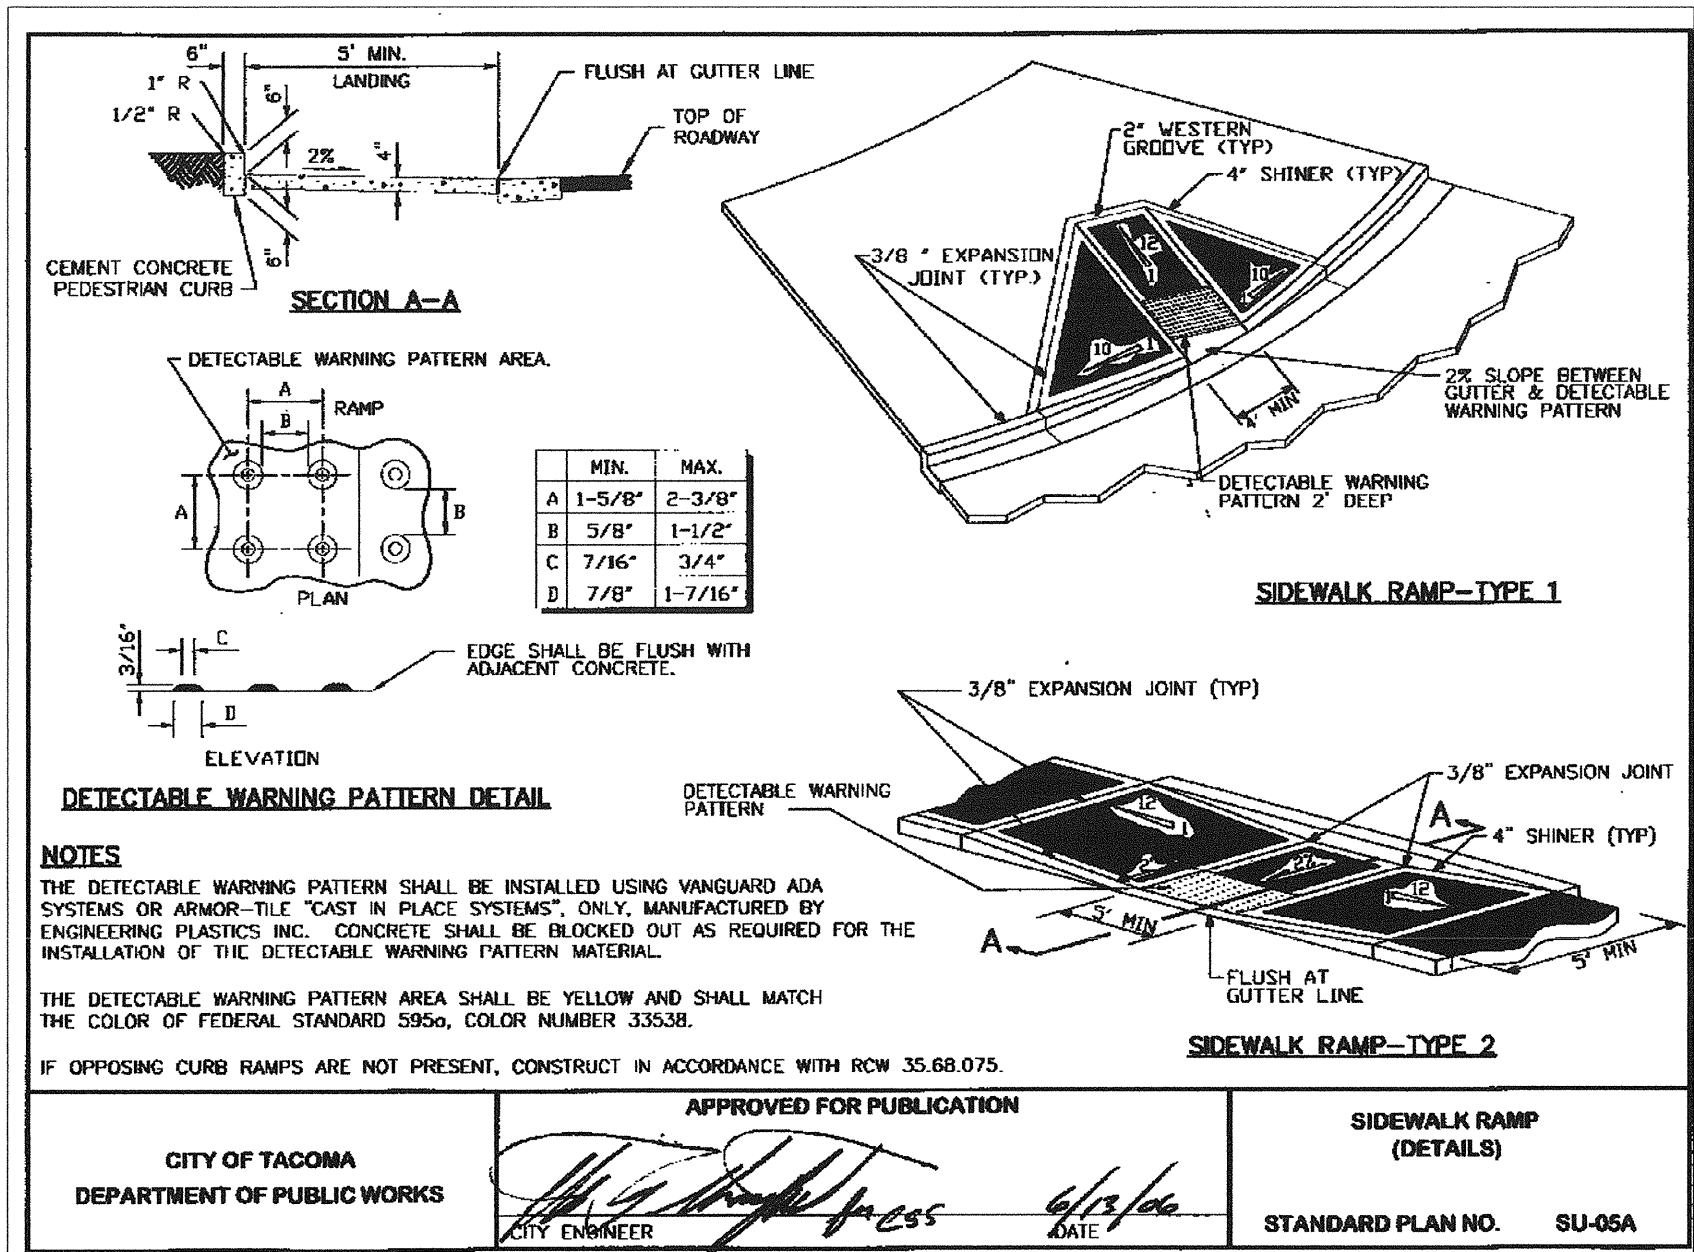


CITY OF TACOMA STD PLAN NO. SU-05
SIDEWALK RAMP (DETAILS)
NTS

4
5

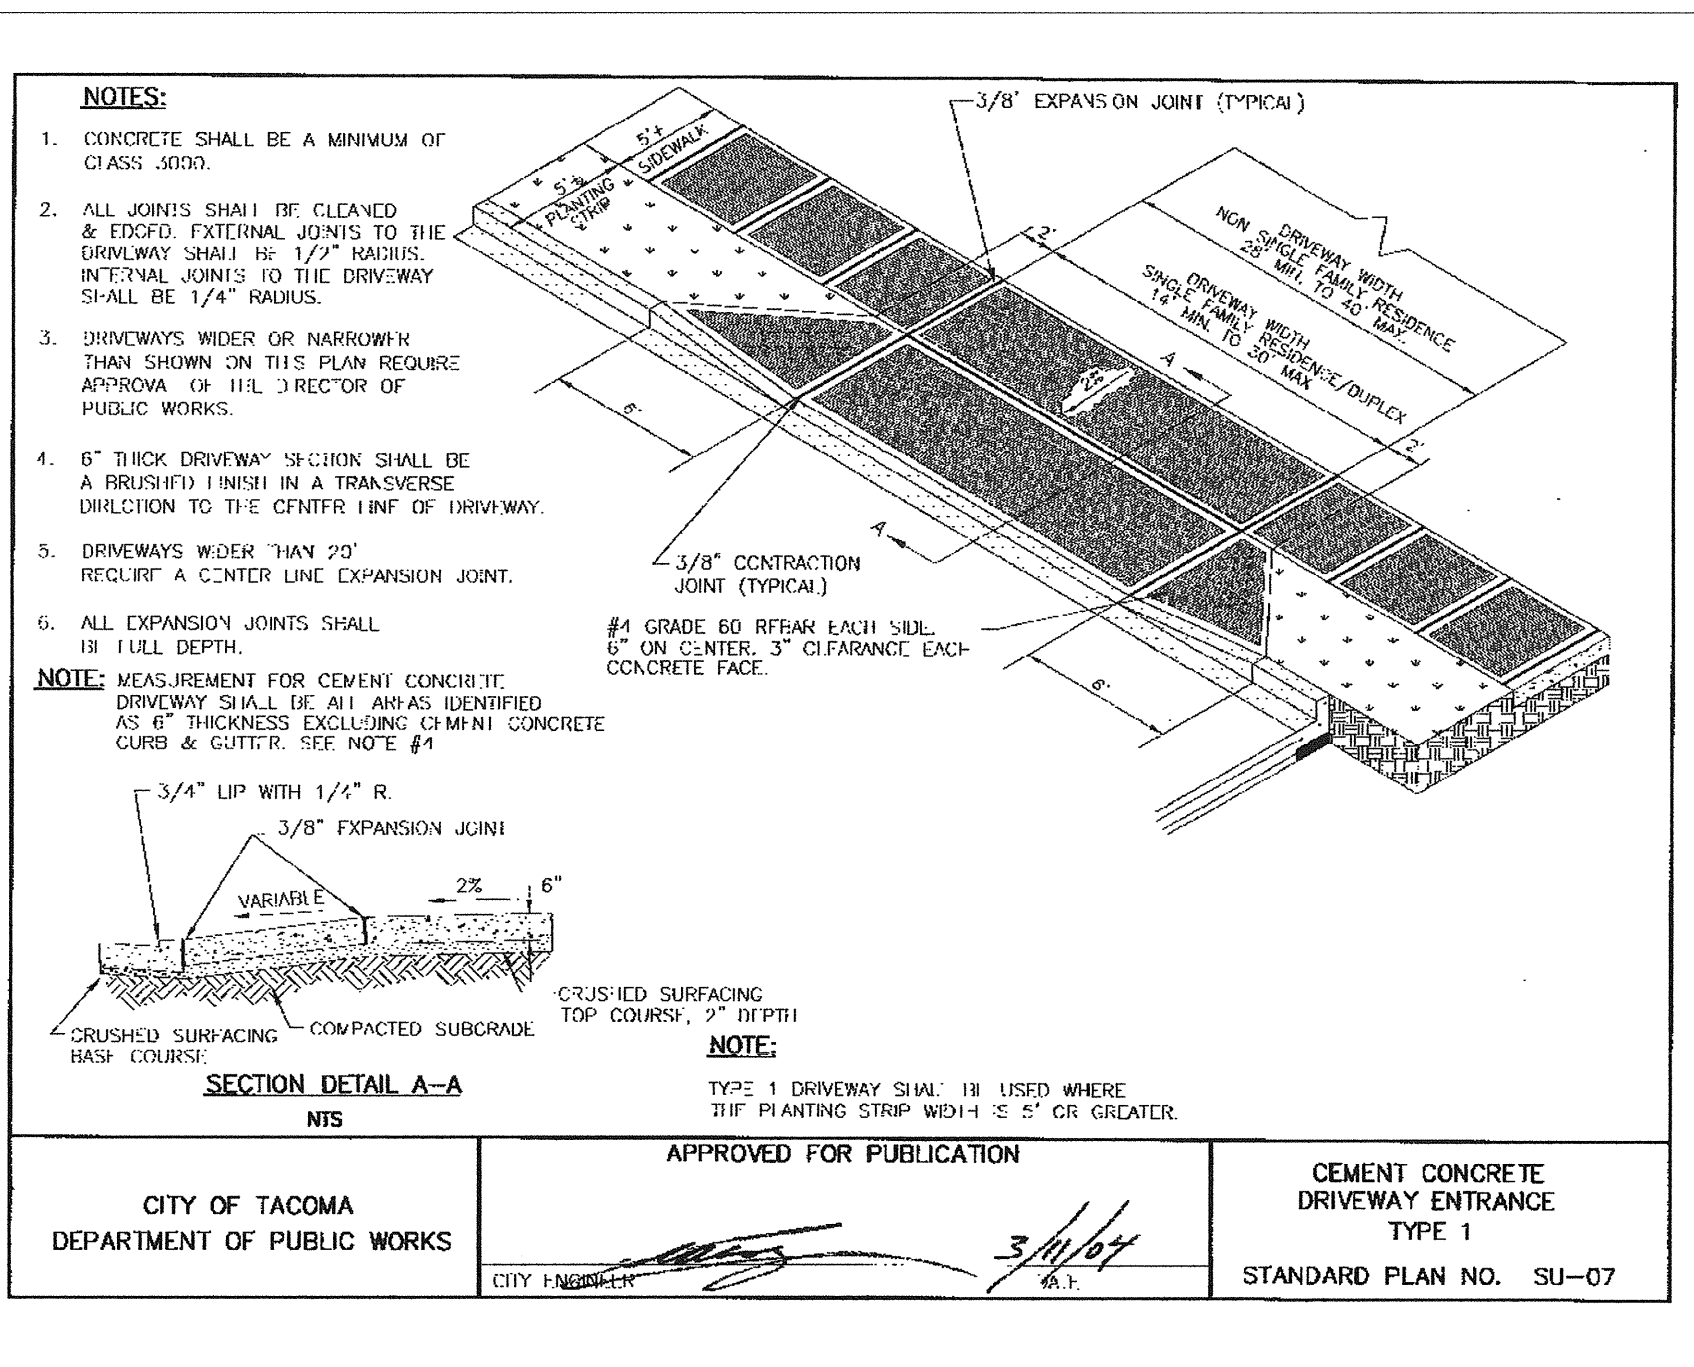

CITY OF TACOMA STD PLAN NO. SU-07
CEMENT CONCRETE DWY TYPE 1
NTS

5
5

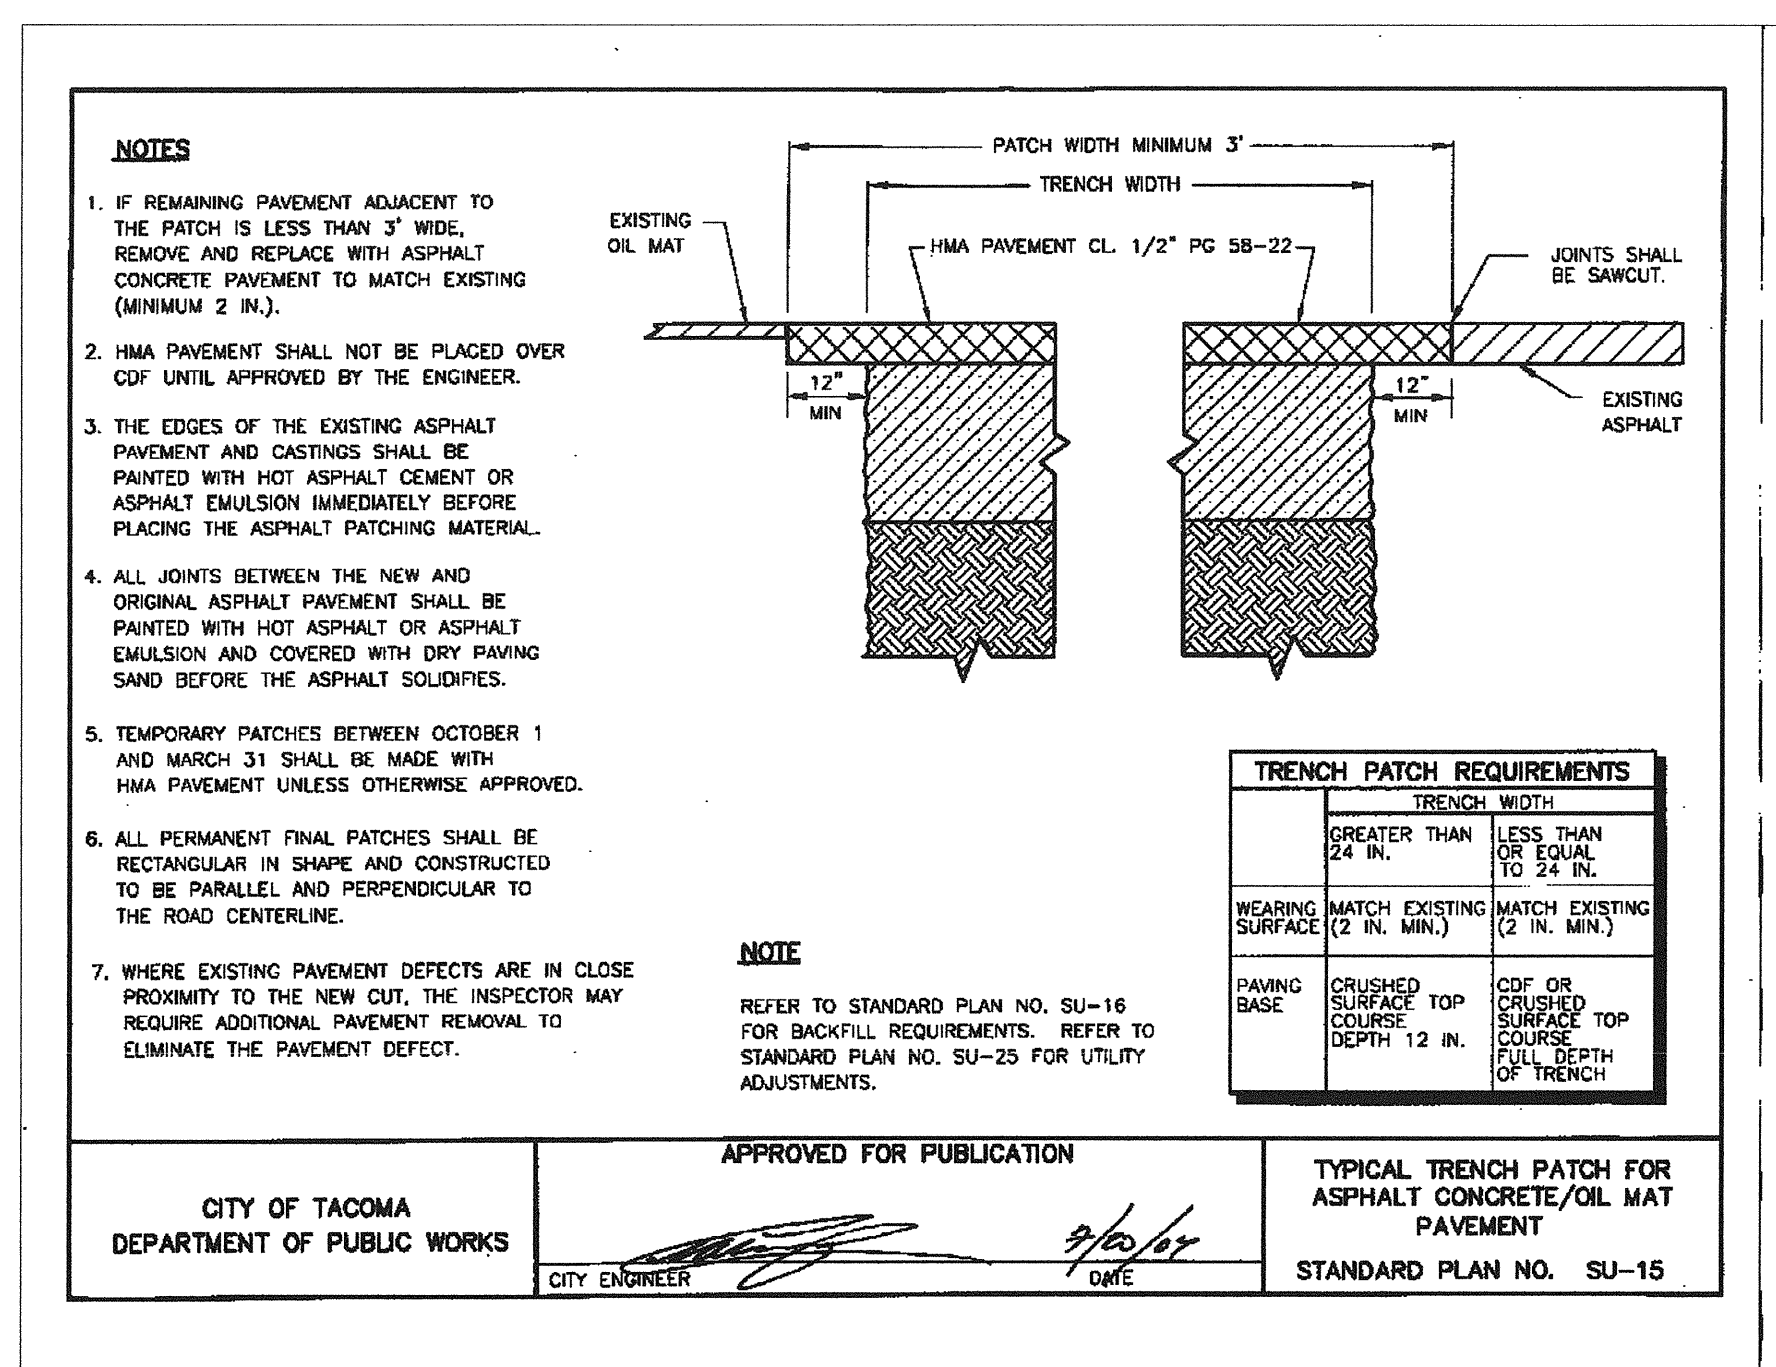

CITY OF TACOMA STD PLAN NO. SU-15
TYP TRENCH PATCH FOR ACP
NTS

6
5

kpff Consulting Engineers
1201 Pacific Avenue, Suite 800
Tacoma, Washington 98402
(253) 396-0150 Fax (253) 396-0162

CALL 48 HOURS
BEFORE YOU DIG
1-800-424-5555

DESIGNED BY: **ABO**
CHECKED BY: **SWK**
DATE: **9/26/08**
DRAWN BY: **RBB**
FILE NAME: **AS SHOWN**



CITY OF TACOMA
DEPARTMENT OF PUBLIC WORKS
MULTICARE MEDICAL CENTER
EMERGENCY DEPARTMENT & CANCER CARE CENTER EXPANSION
CITY OF TACOMA STANDARD PLANS