


1. THE CONCRETE SHALL BE A MINIMUM OF CLASS 3000.

2. THE TOTAL WIDTH OF THE NON—SYMMETRICAL "V" GUTTER MAY BE REDUCED TO 30" WHEN CONSTRUCTED WITH A CURB—EXTRUSION MACHINE


5,6

VALLEY GUTTER DETAIL

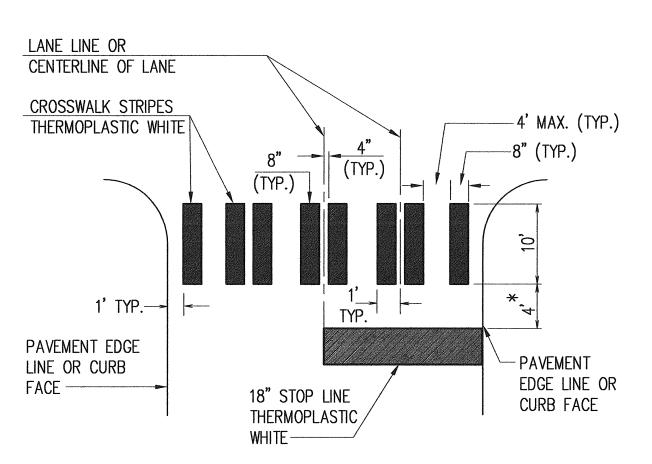

* UNLESS OTHERWISE INDICATED ON PLAN



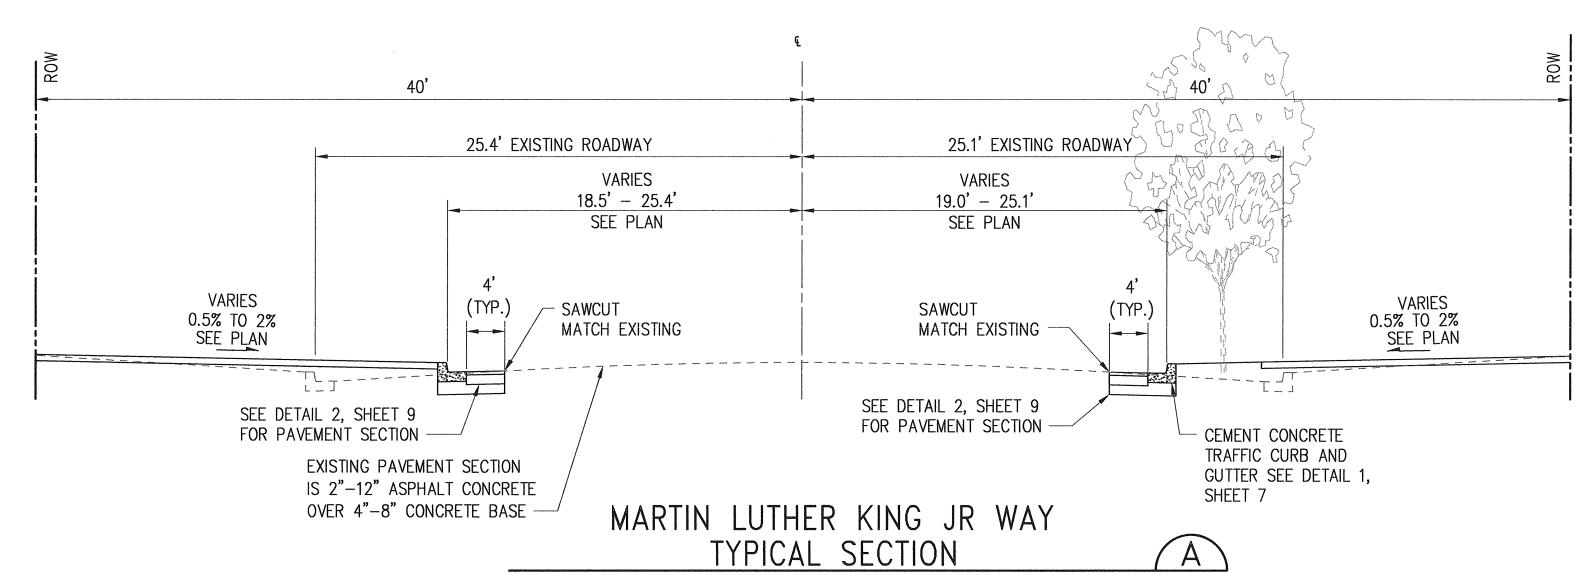

Kpff Consulting Engineers
1201 Pacific Avenue, Suite 800
Tacoma, Washington 98402
(253) 396-0150 Fax (253) 396-0162

No REVISION DATE APPORTUGE A PARTMENT OF ACOMA STANDARD PLANS

DESCRIPTION
DESCRIPTION
DESCRIPTION
DESCRIPTION
DESCRIPTION
DESCRIPTION
DEPARTMENT OF PUBLIC WORKS

MULTICARE MEDICAL CENTER
EMERGENCY DEPARTMENT & CANCER CARE CENTER EXPANSION
SHEET NO.

CONSTRUCTION DIVISION

CONSTRUCTION DIVISION

CITY OF TACOMA
DESCRIPTION
DESCRIPTI