

A

B

C

D

E


A

B

C


D

E

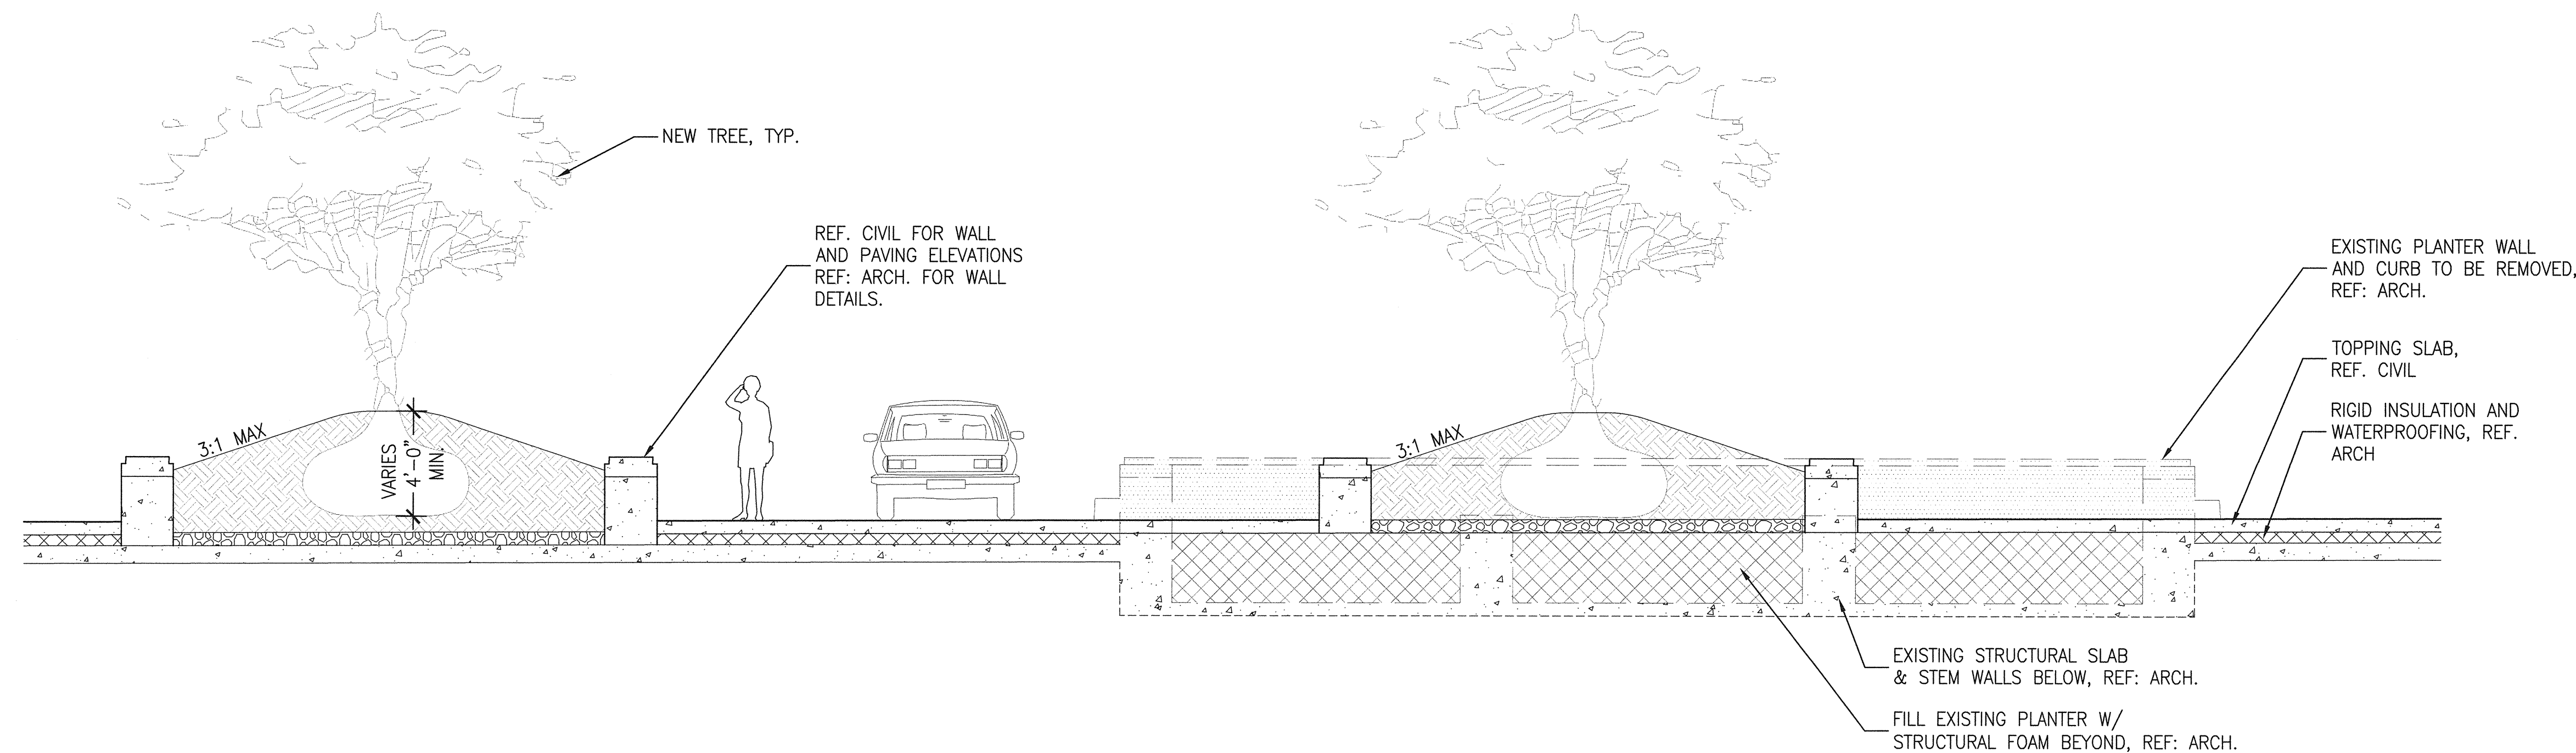


1 AUTOCOURT SECTION
SCALE: 1/4" = 1'-0"

L3.01.DWG

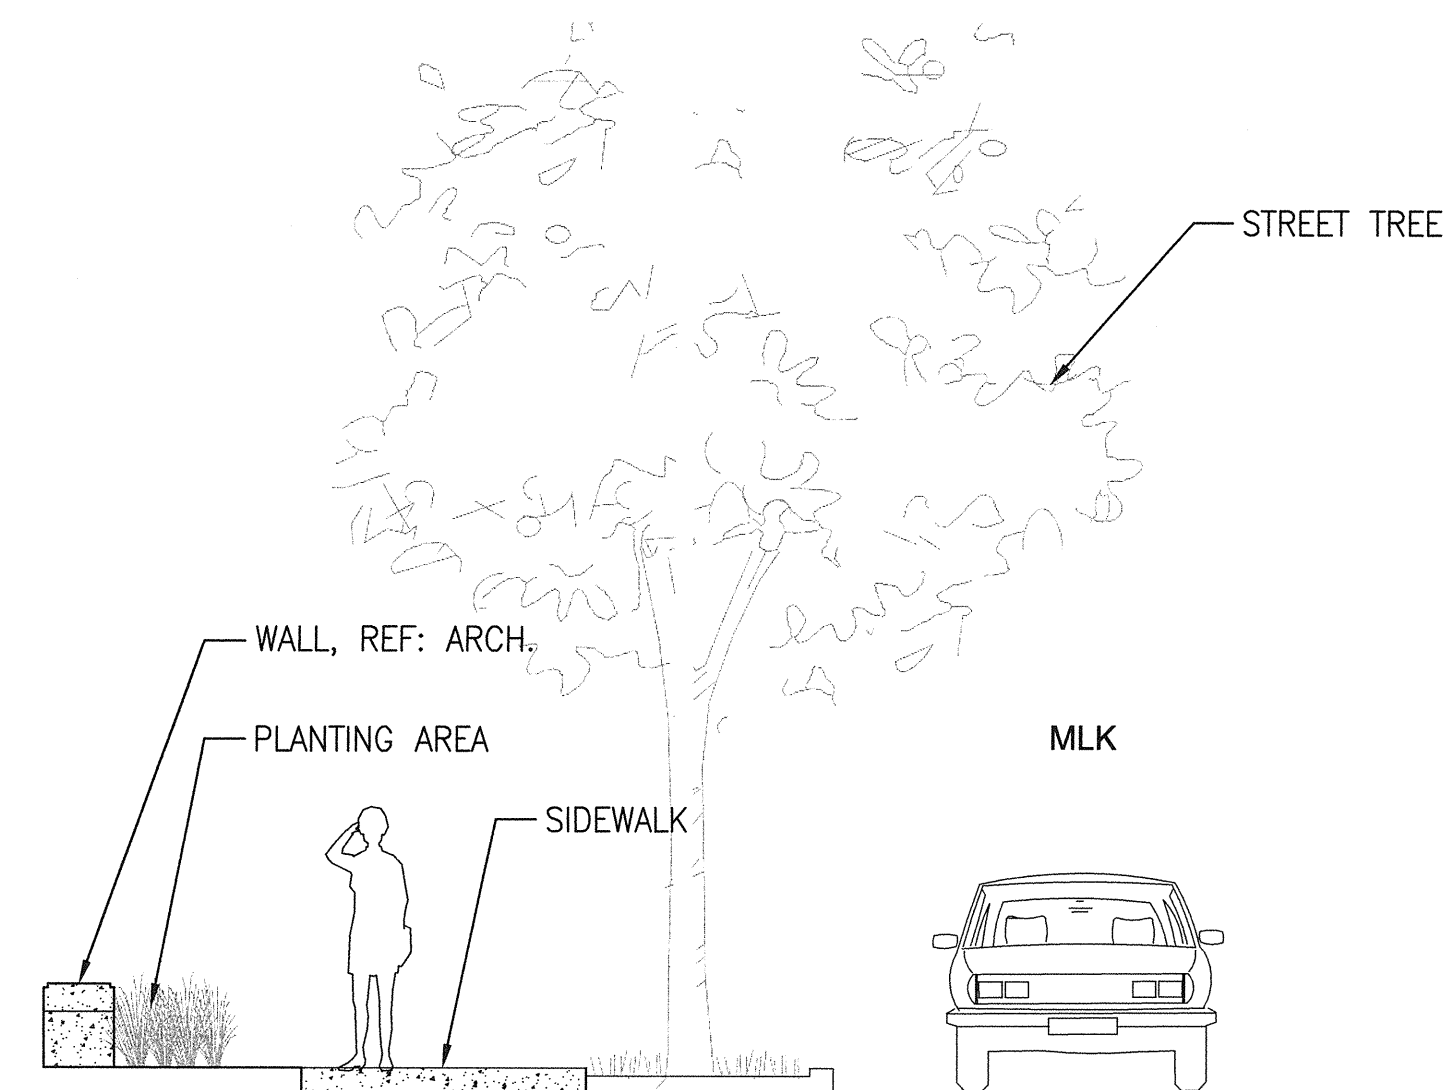


4 MLK SOUTH PLANTER SECTION
SCALE: 1/4" = 1'-0"

L3.01.DWG

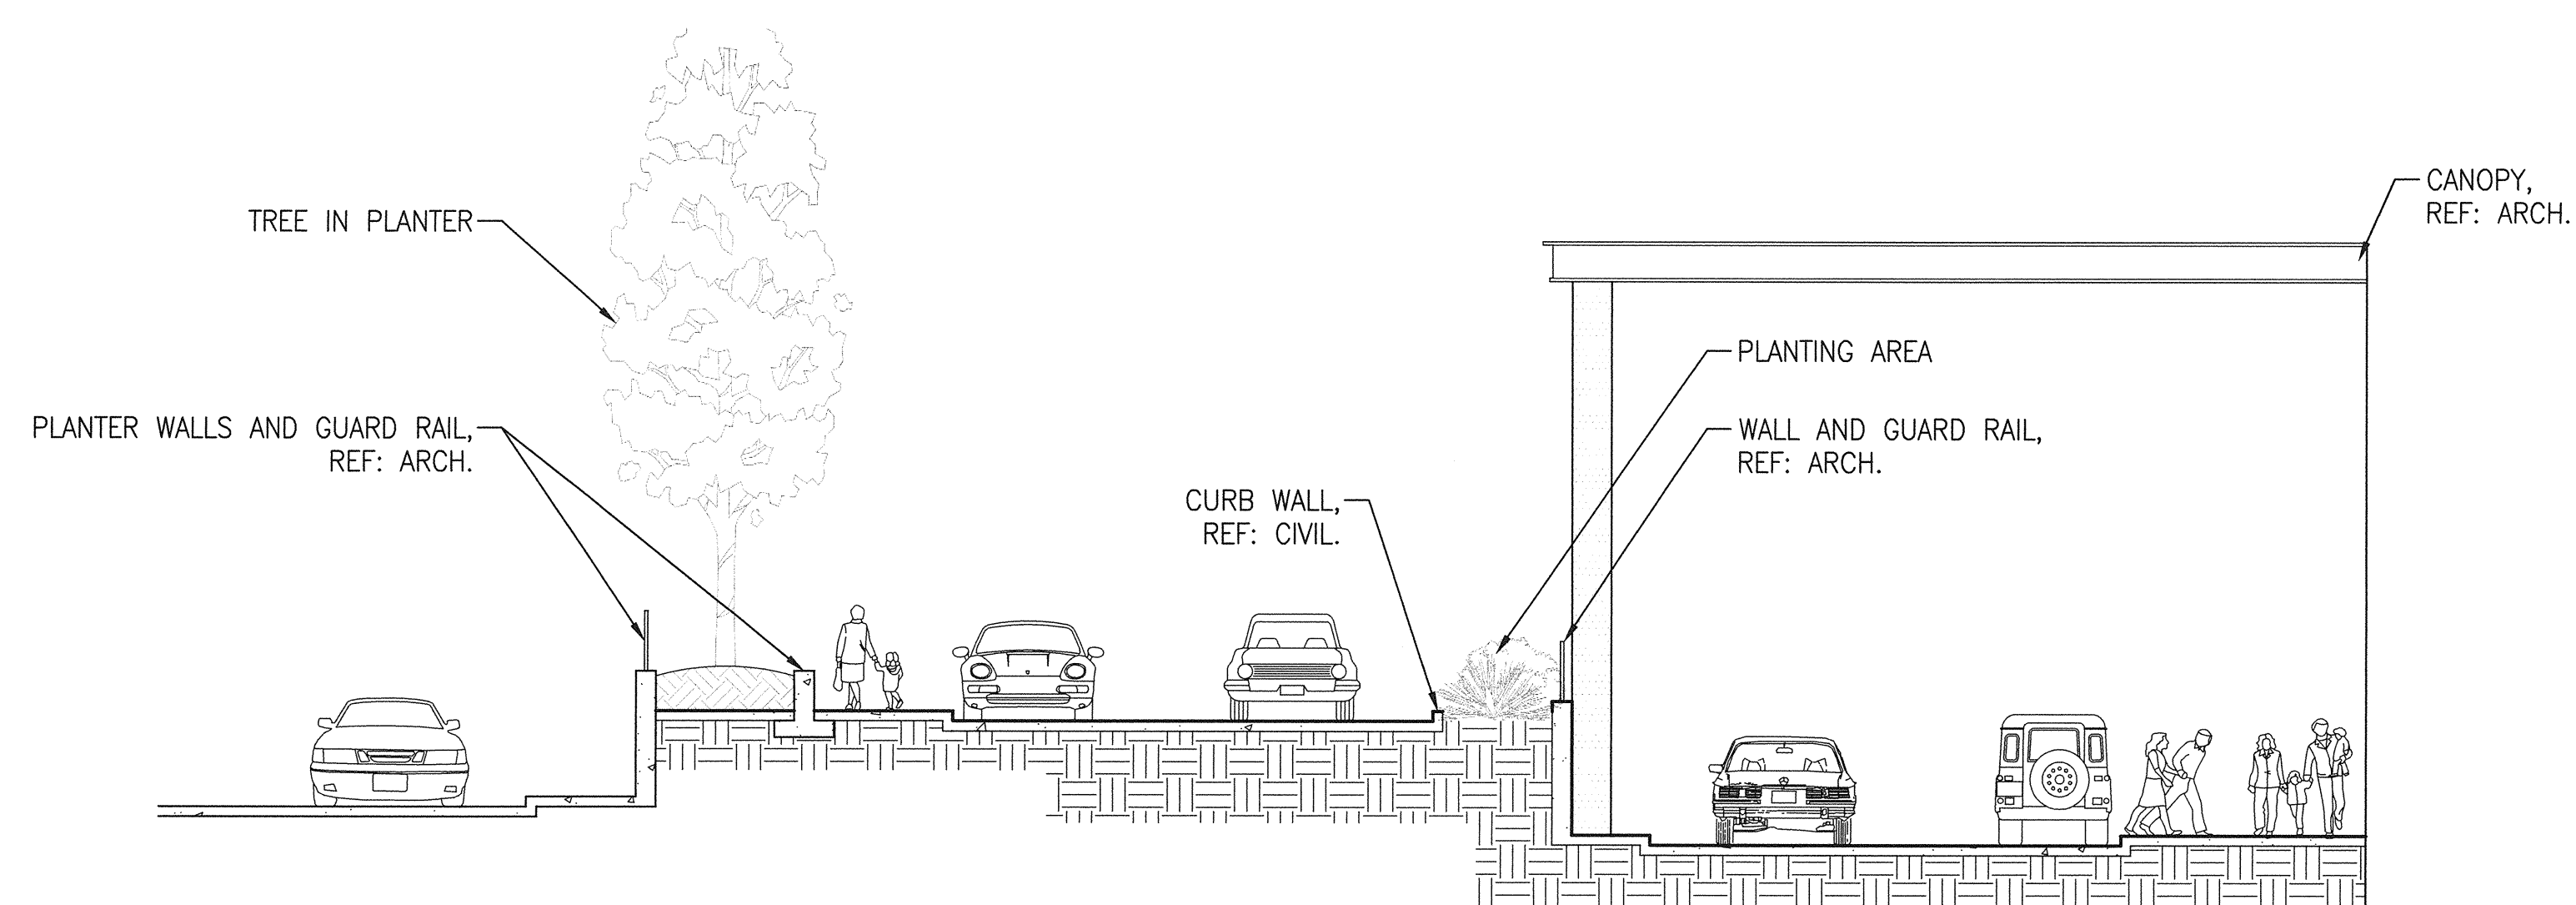


5 5th AVENUE RAMP SECTION - ON GRADE
SCALE: 1/8" = 1'-0"

L3.01.DWG

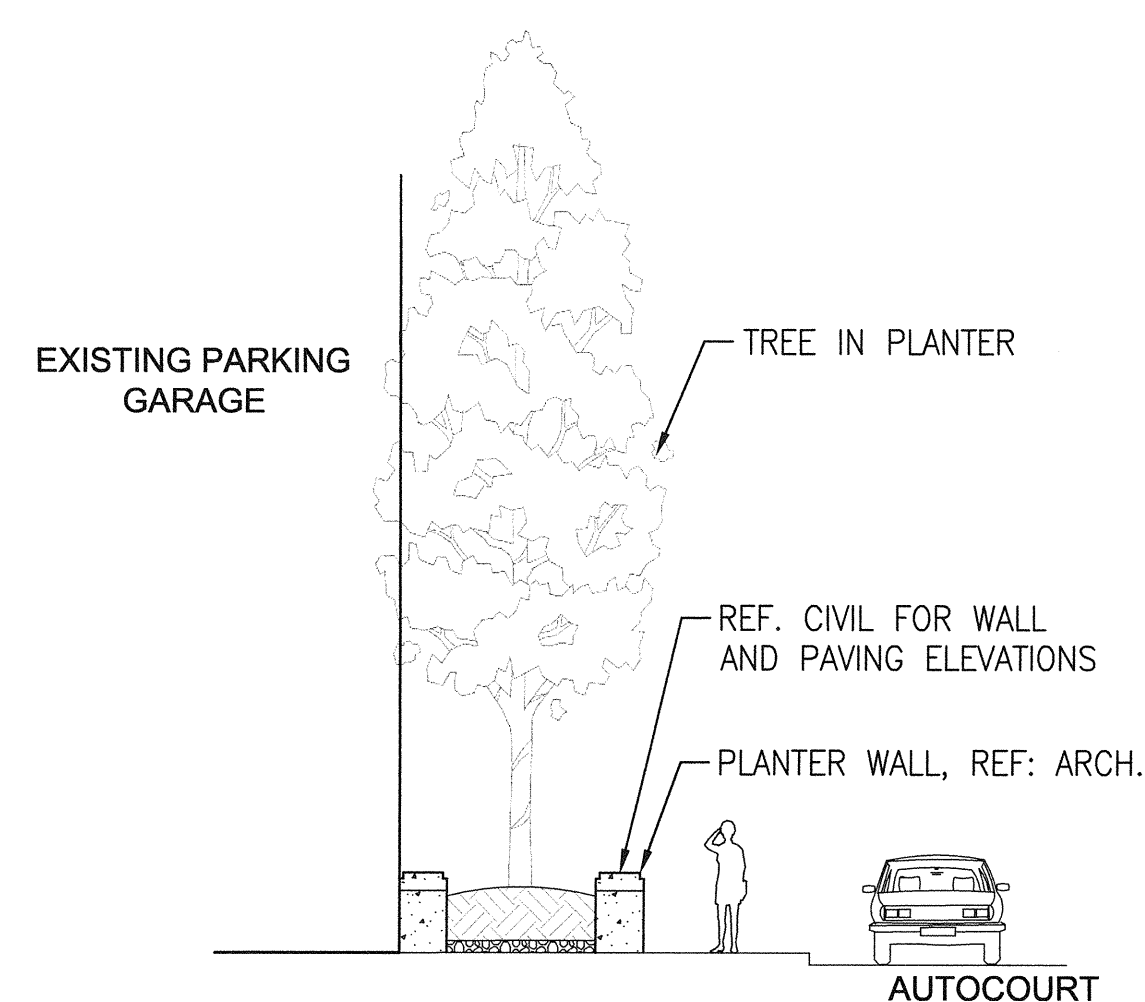


7 COURTYARD PLANTER
SCALE: 1/8" = 1'-0"

L3.01.DWG

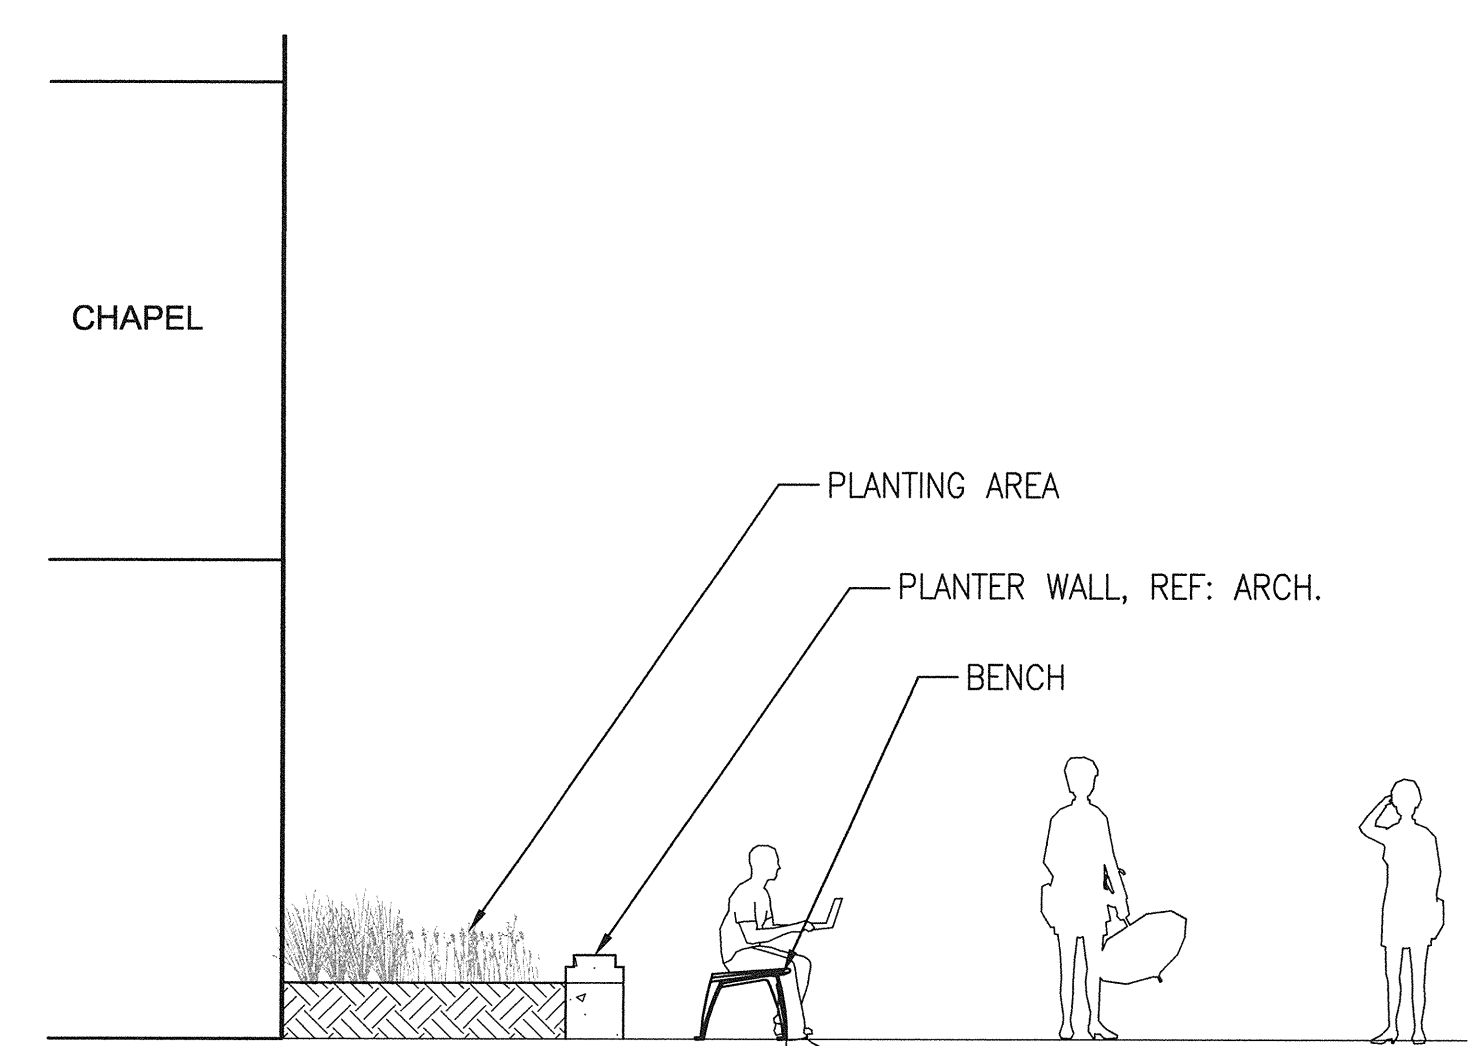


8 MLK CHAPEL PLANTER SECTION
SCALE: 1/4" = 1'-0"

L3.01.DWG

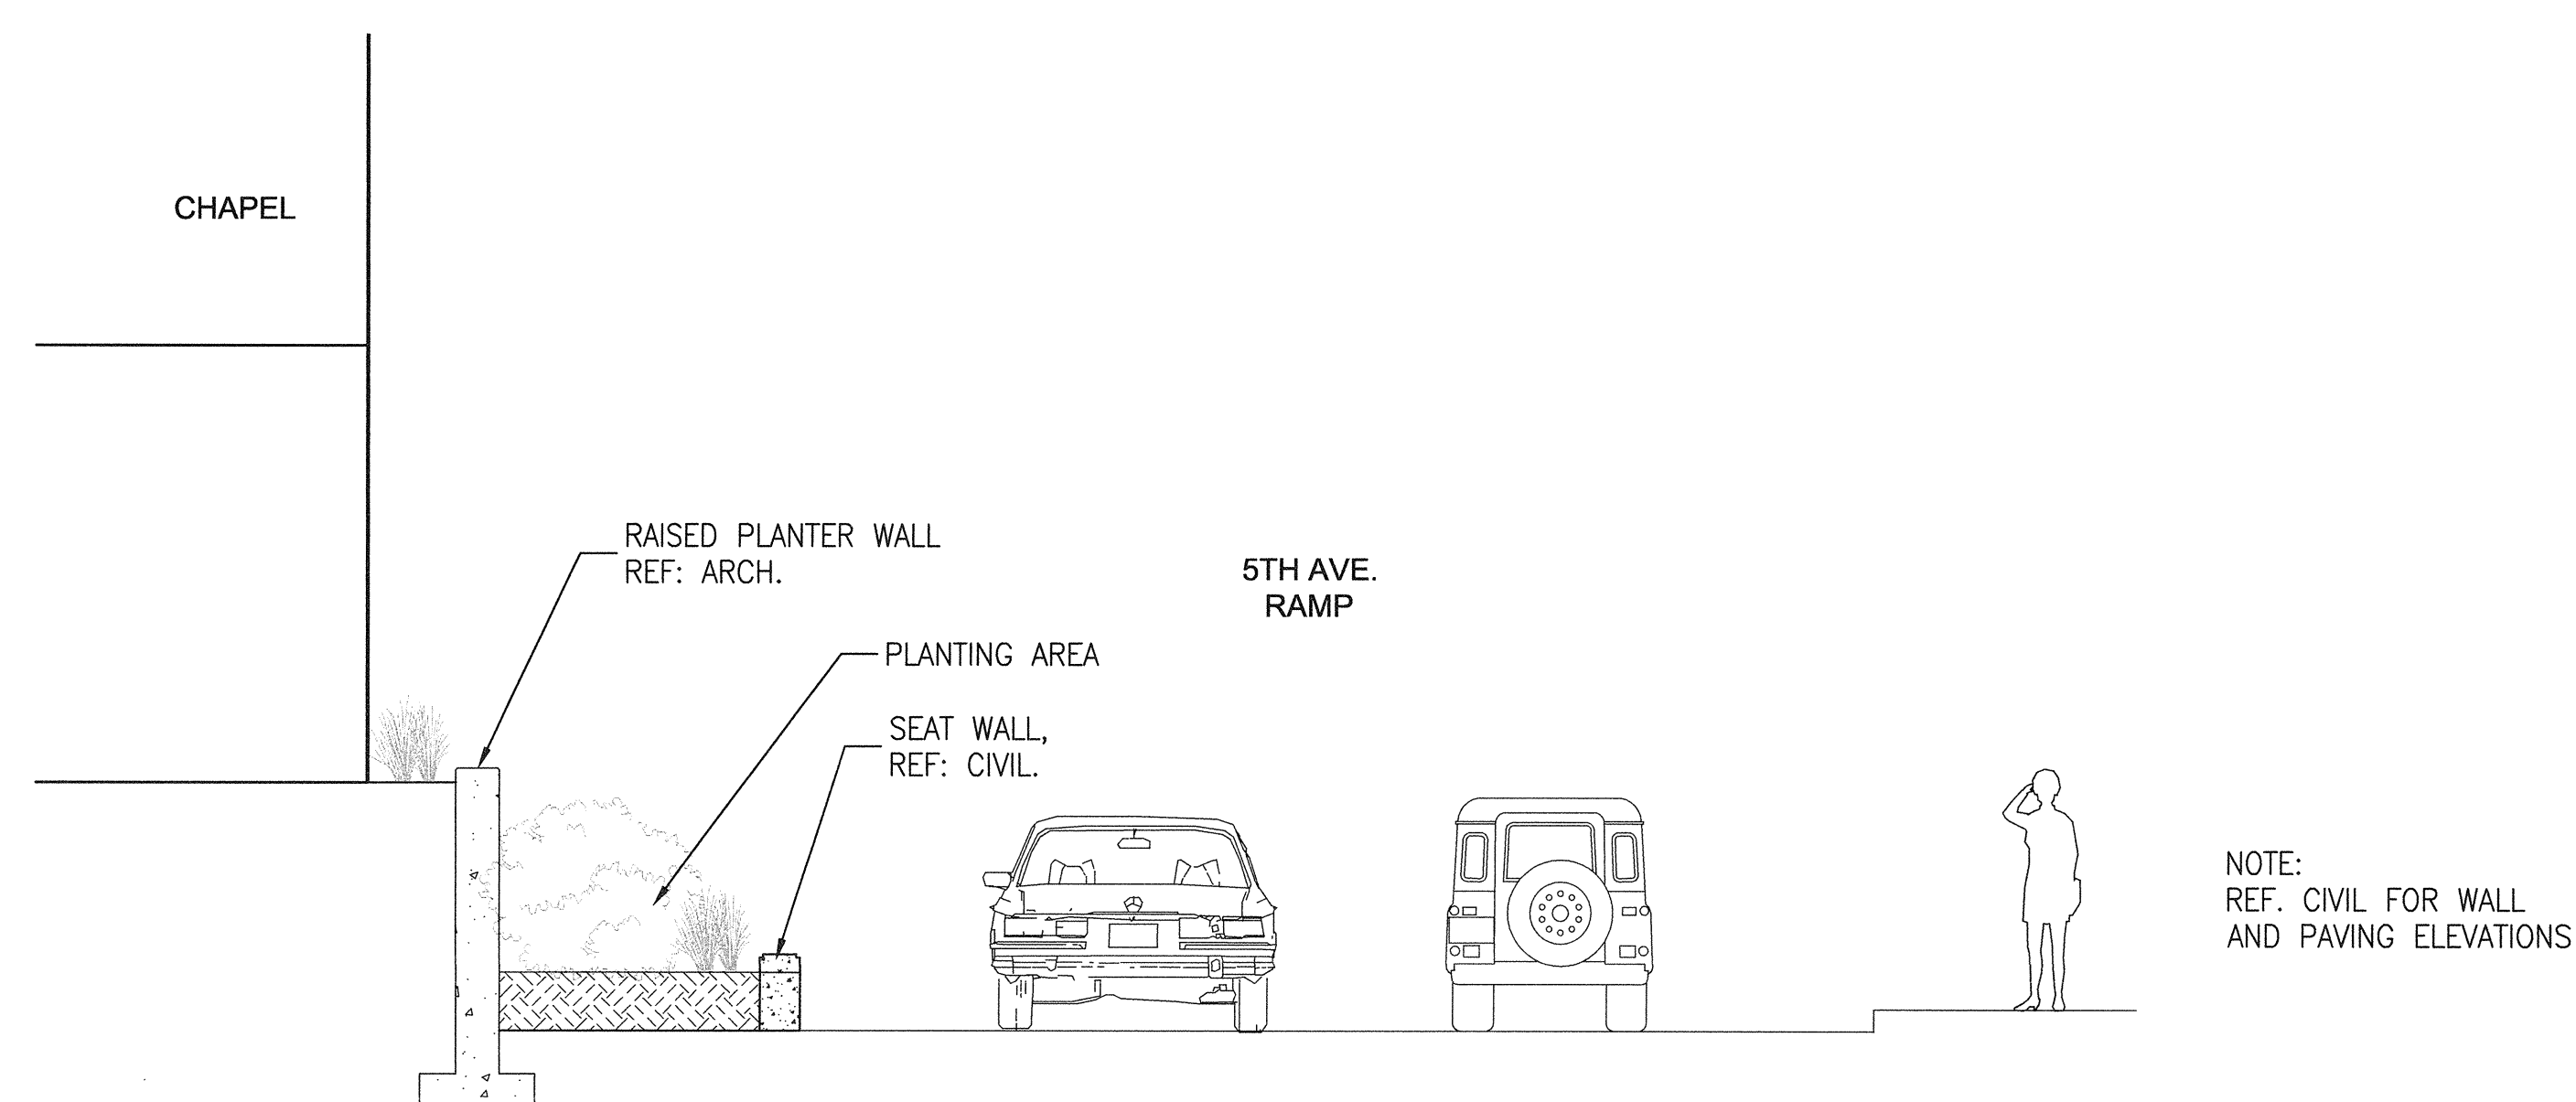

9 5TH AVENUE CHAPEL SECTION
SCALE: 1/4" = 1'-0"

L3.01.DWG

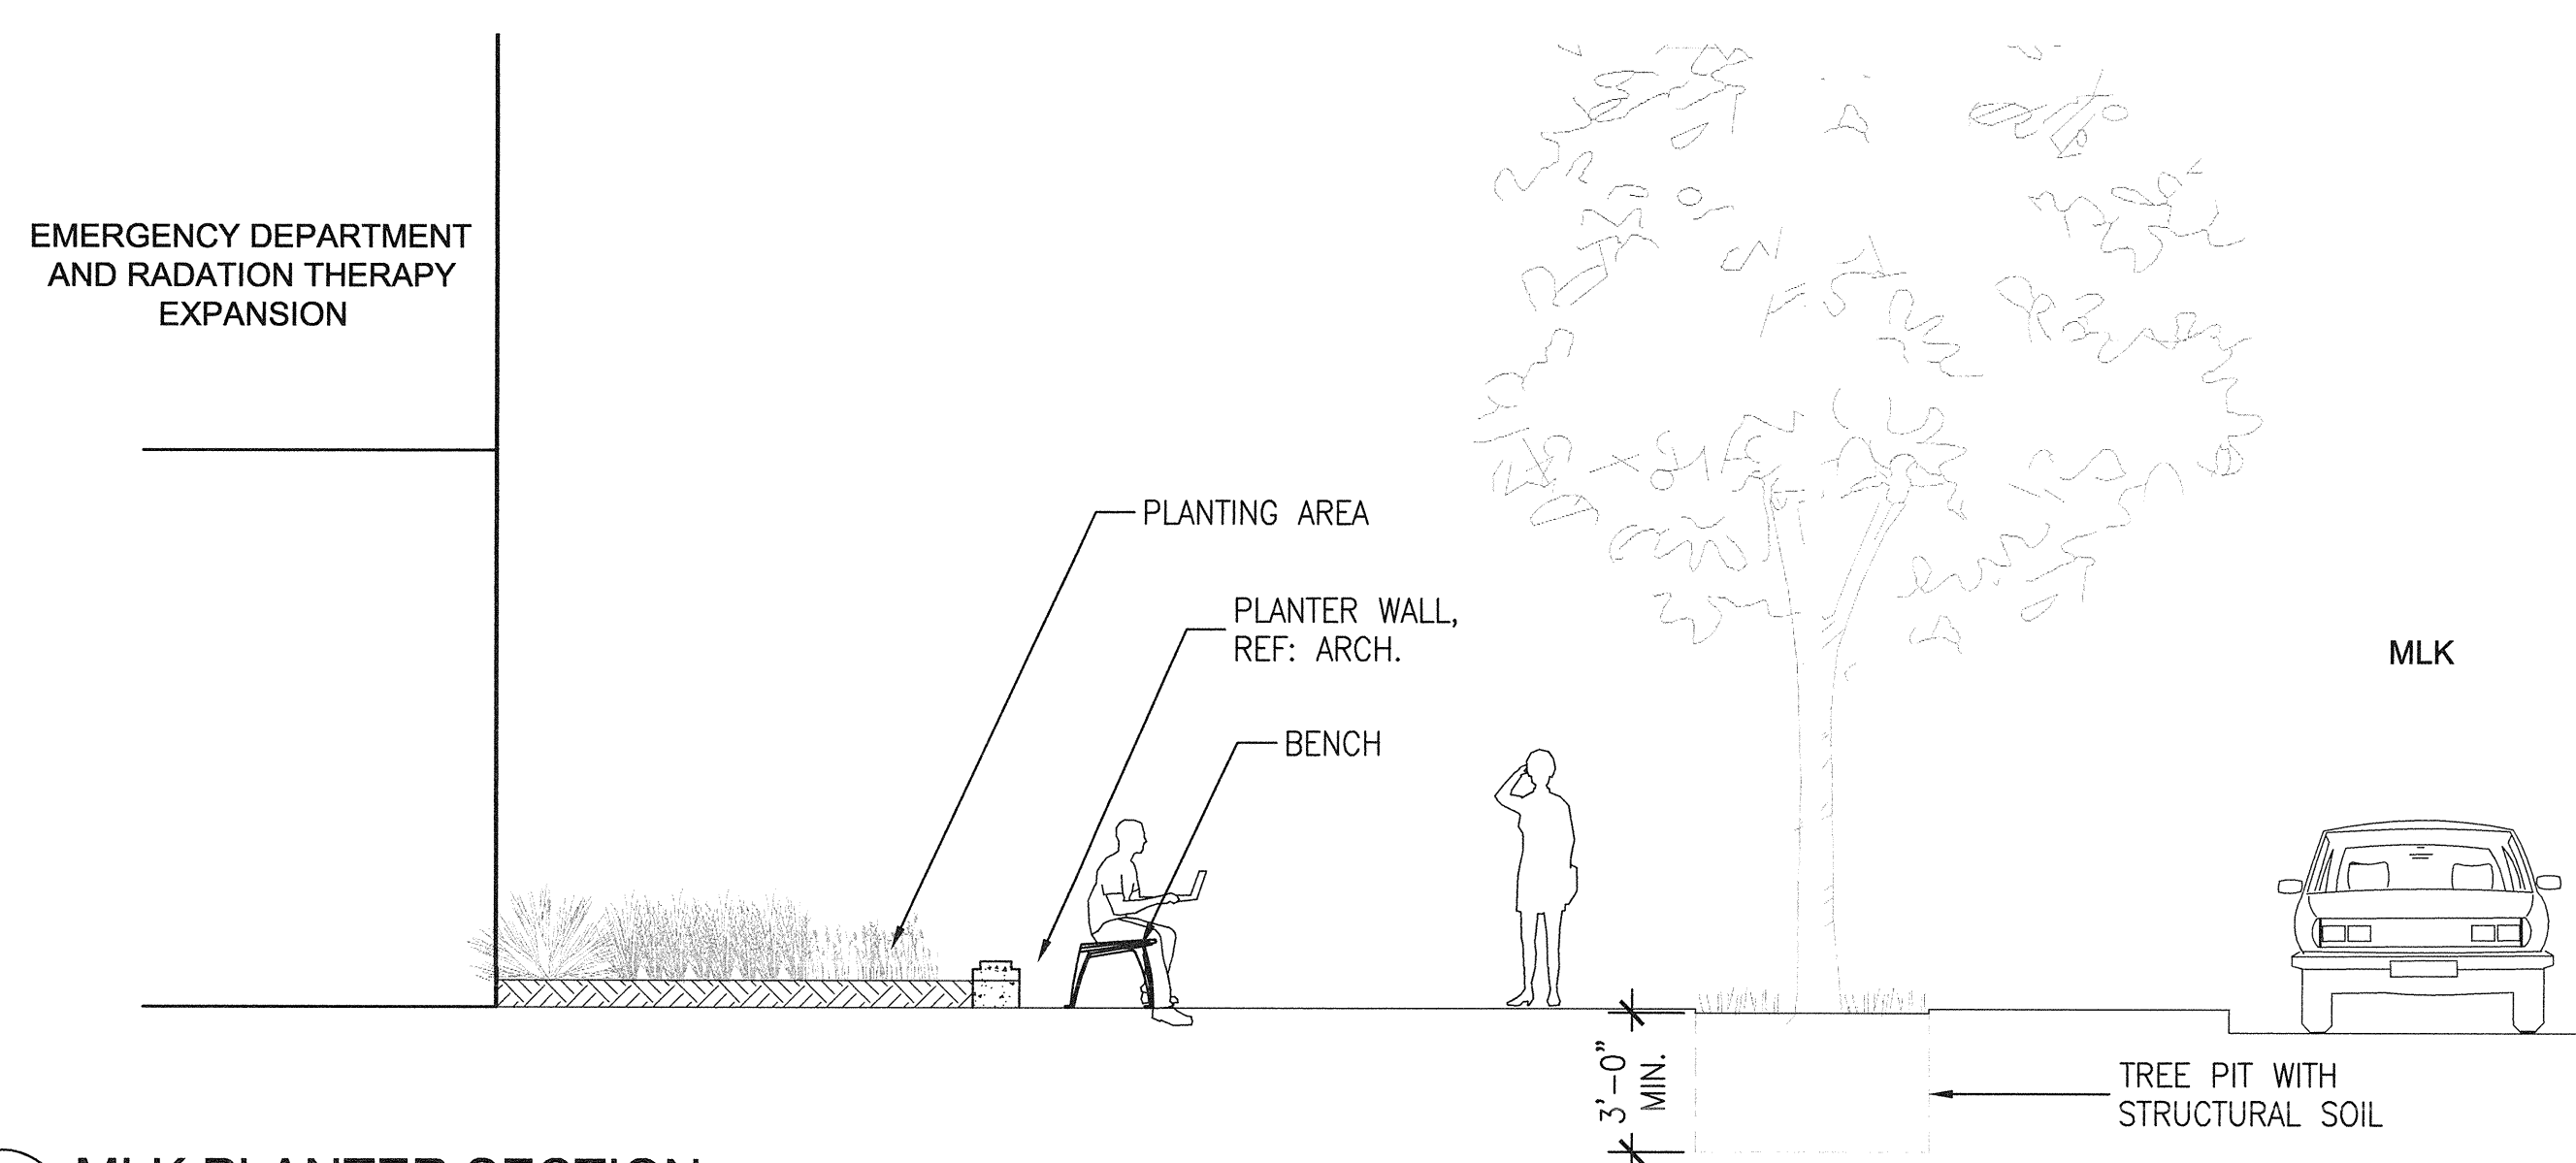

11 MLK PLANTER SECTION
SCALE: 1/4" = 1'-0"

L3.01.DWG

GIFFIN • BOLTE • JURGENS
ARCHITECTS

815 S.W. SECOND AVENUE - PORTLAND, OREGON 97204
(503) 223-0992 www.gbjarch.com FAX (503) 294-3961

SiteWorkshop
LANDSCAPE ARCHITECTURE

1927 Post Alley
Seattle, Washington 98101
206.255.3009
206.255.3629 fax
www.siteworkshop.net


MultiCare

EMERGENCY DEPARTMENT & CANCER CENTER EXPANSION

TACOMA, WASHINGTON

Date 09-26-2008
Scale as shown
Drawn By BR, CP
Job No. 4034

LANDSCAPE
SECTIONS &
ELEVATIONS

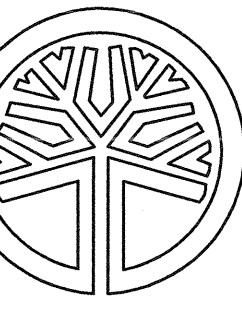

STATE OF WASHINGTON
REGISTERED
LANDSCAPE ARCHITECT
Mark E. Woods
MARK E. WOODS
CERTIFICATE NO. 680

L3
01