




1 CIP CONC. ON STRUCTURE
SCALE: 1 1/2" = 1'-0" L3.10.DWG

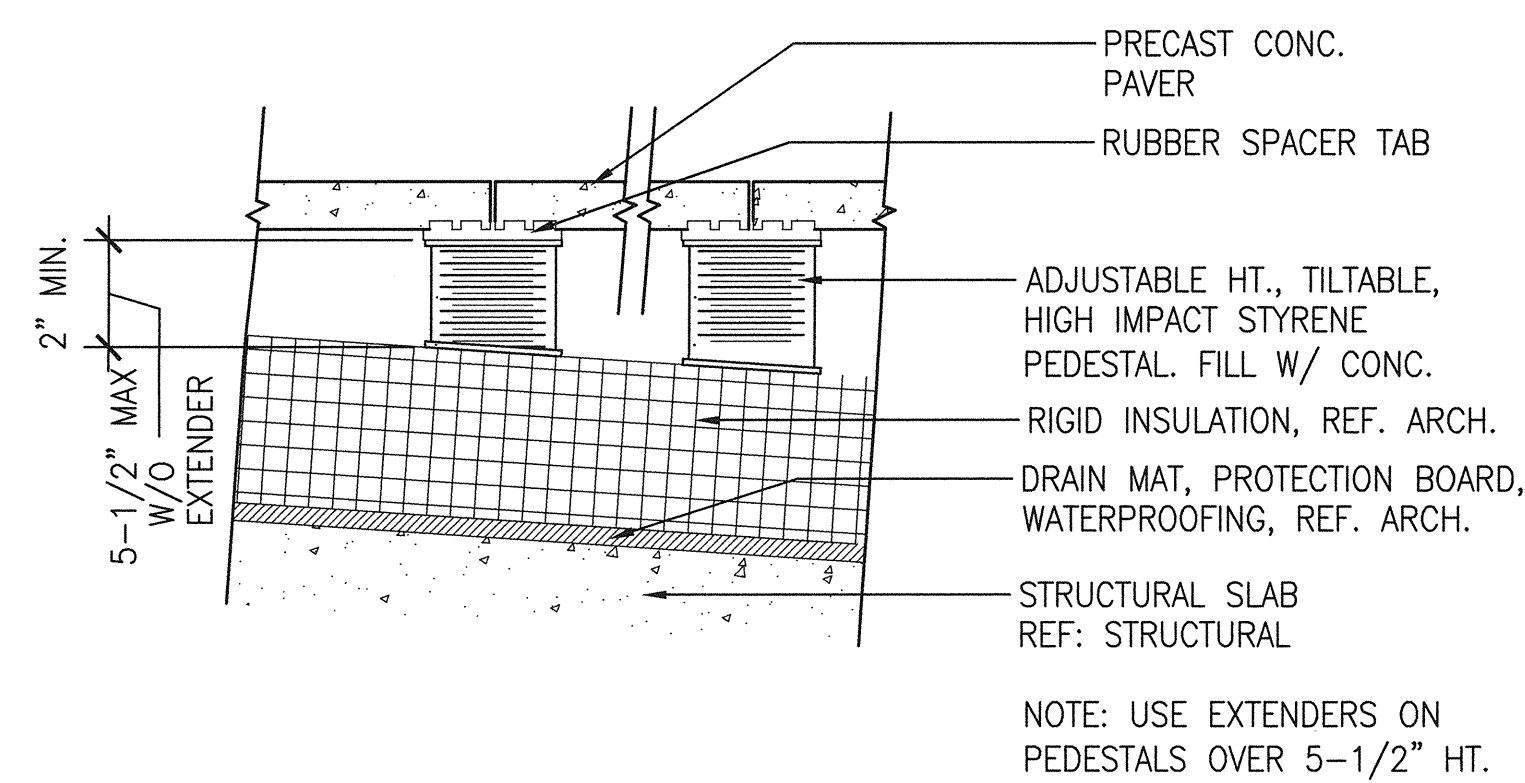

2 CONCRETE UNIT PAVERS ON PEDESTAL
SCALE: 1 1/2" = 1'-0" L3.10.DWG

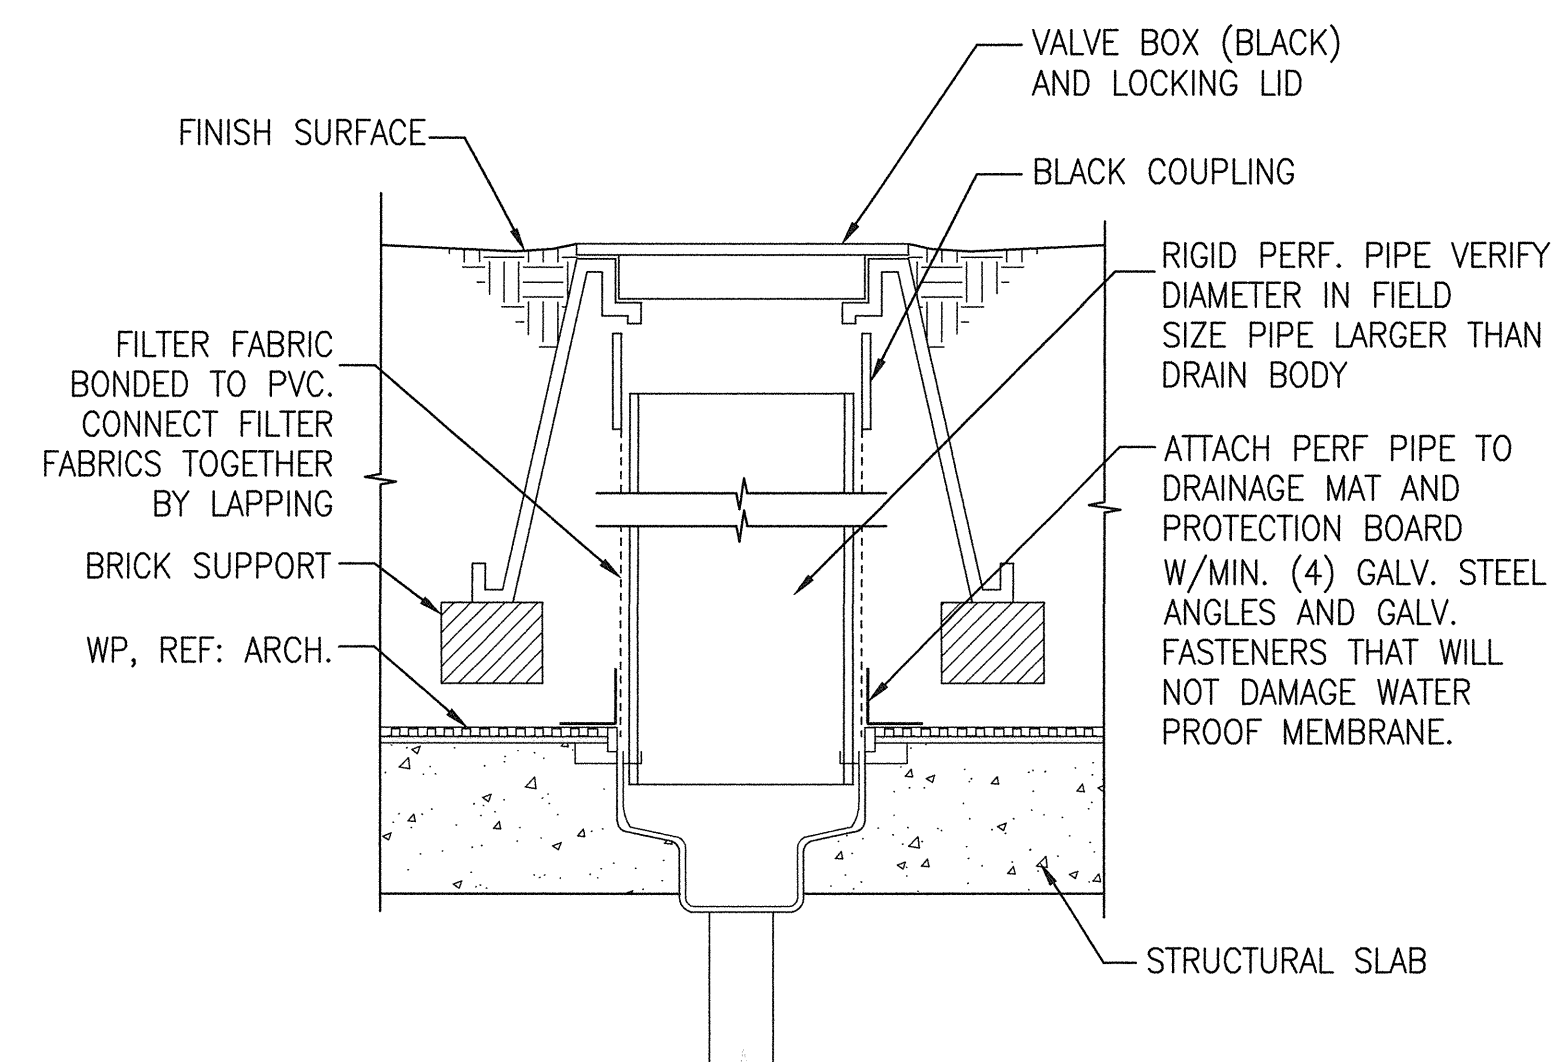

3 PLANTER DRAIN
SCALE: 1 1/2" = 1'-0" L3.10.DWG

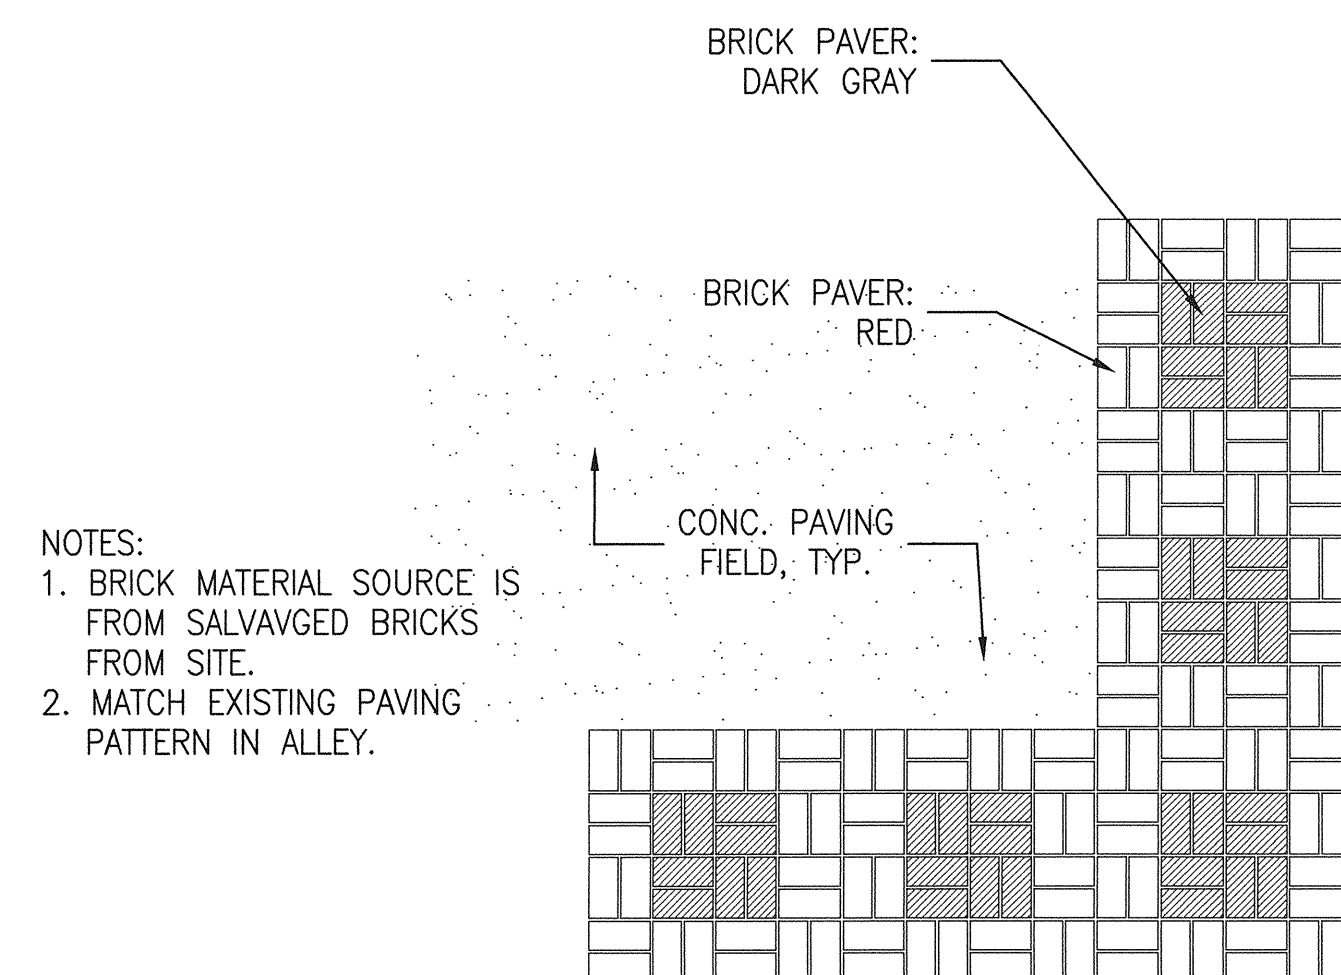

5 BRICK BANDING PATTERN AT ALLEY
SCALE: 1/2" = 1'-0" L3.10.DWG

