




1	TREE PLANTING IN STRUCTURAL SOIL	
N.T.S.		MC_STRUCTURALSOIL

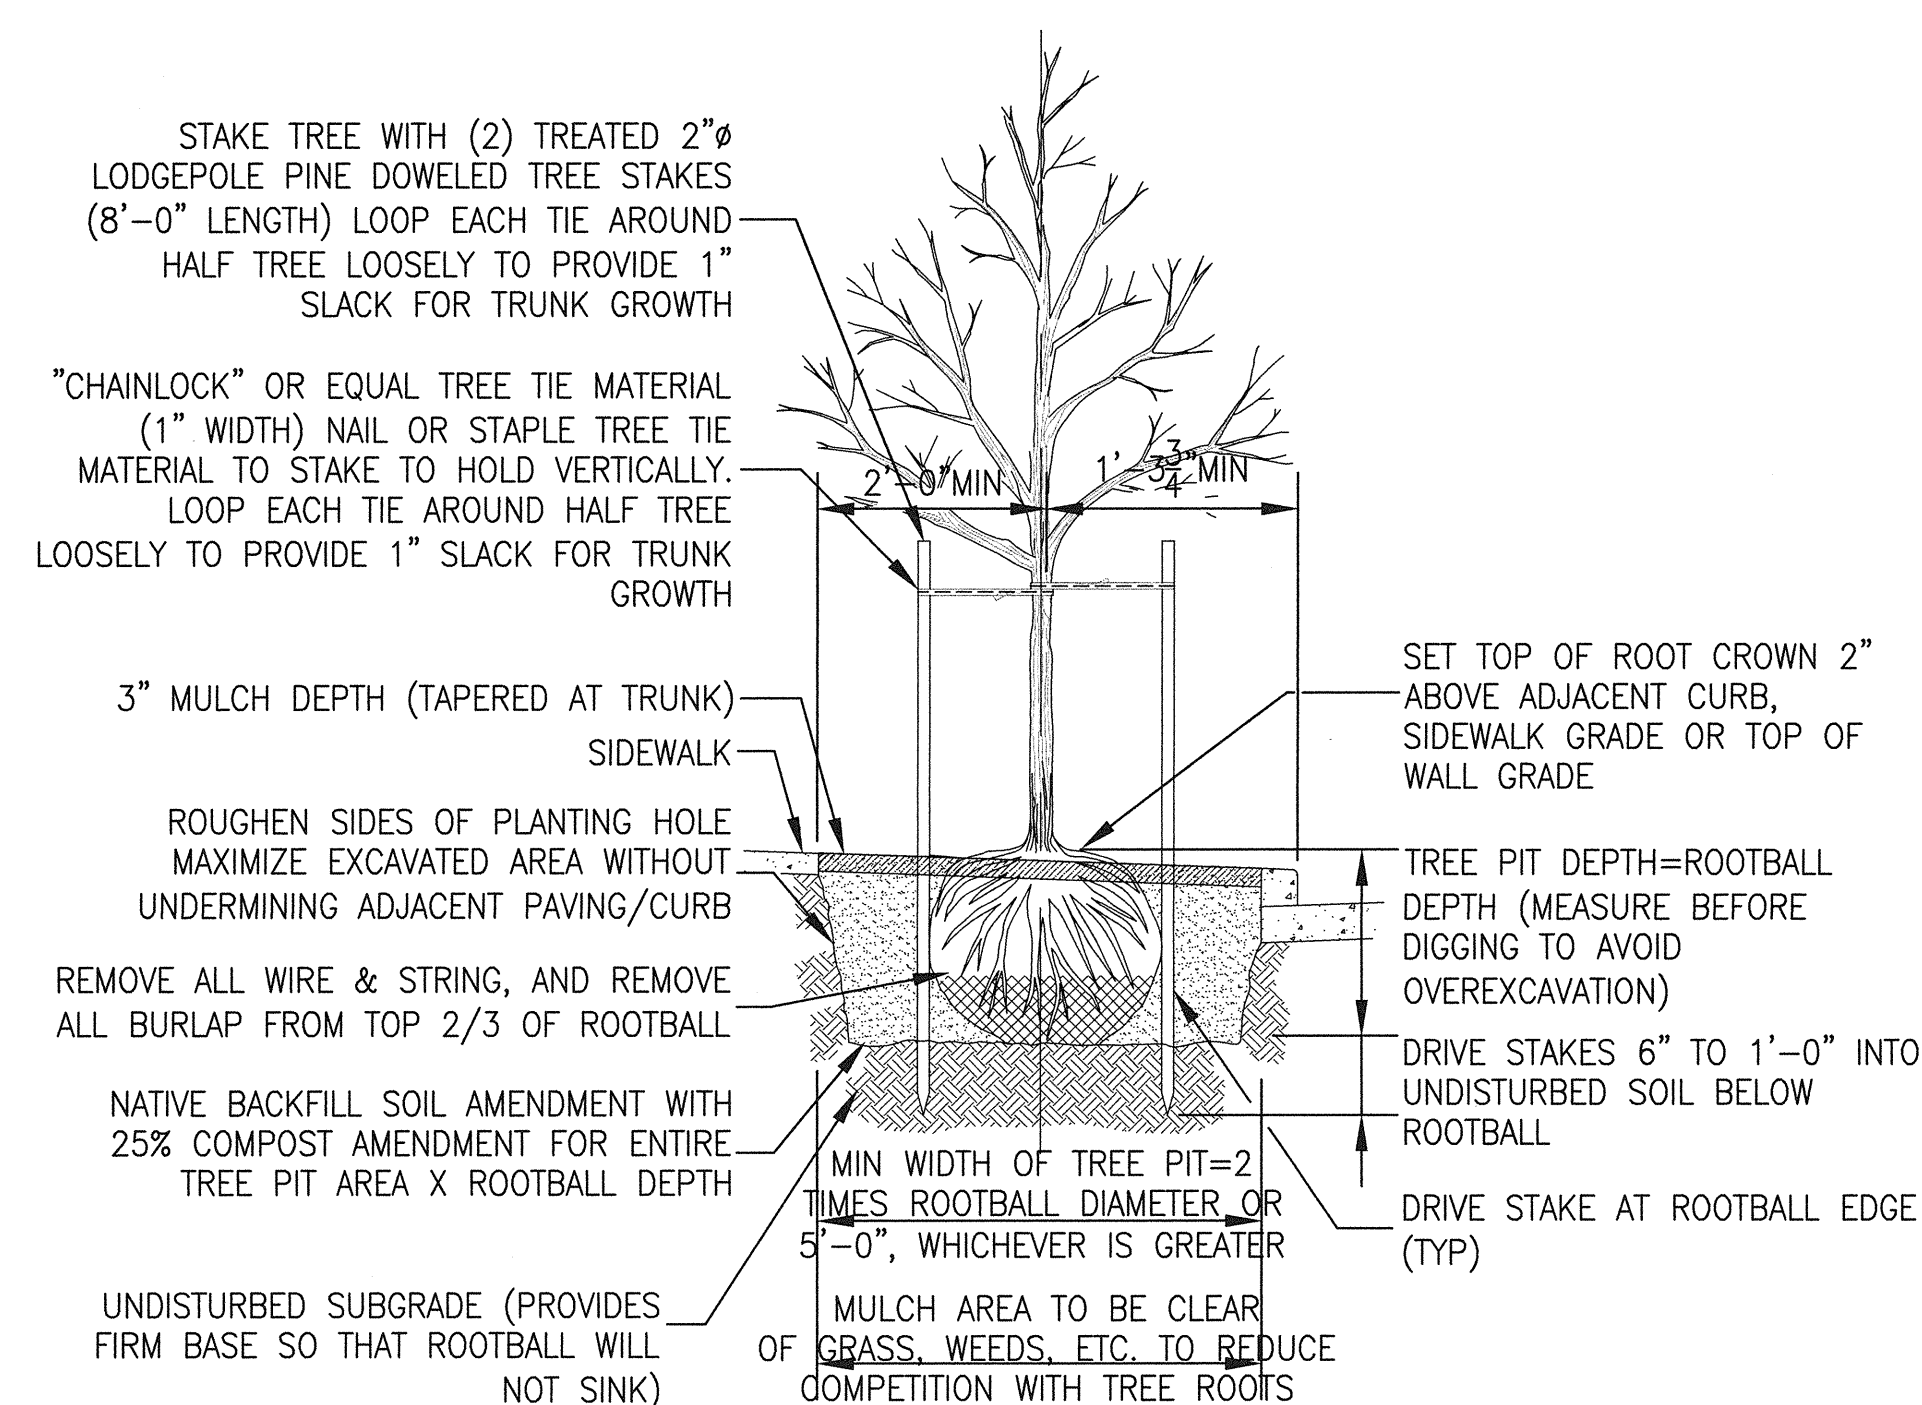


2 DECIDUOUS TREE PLANTING MC_ST_TREE
 N.T.S.

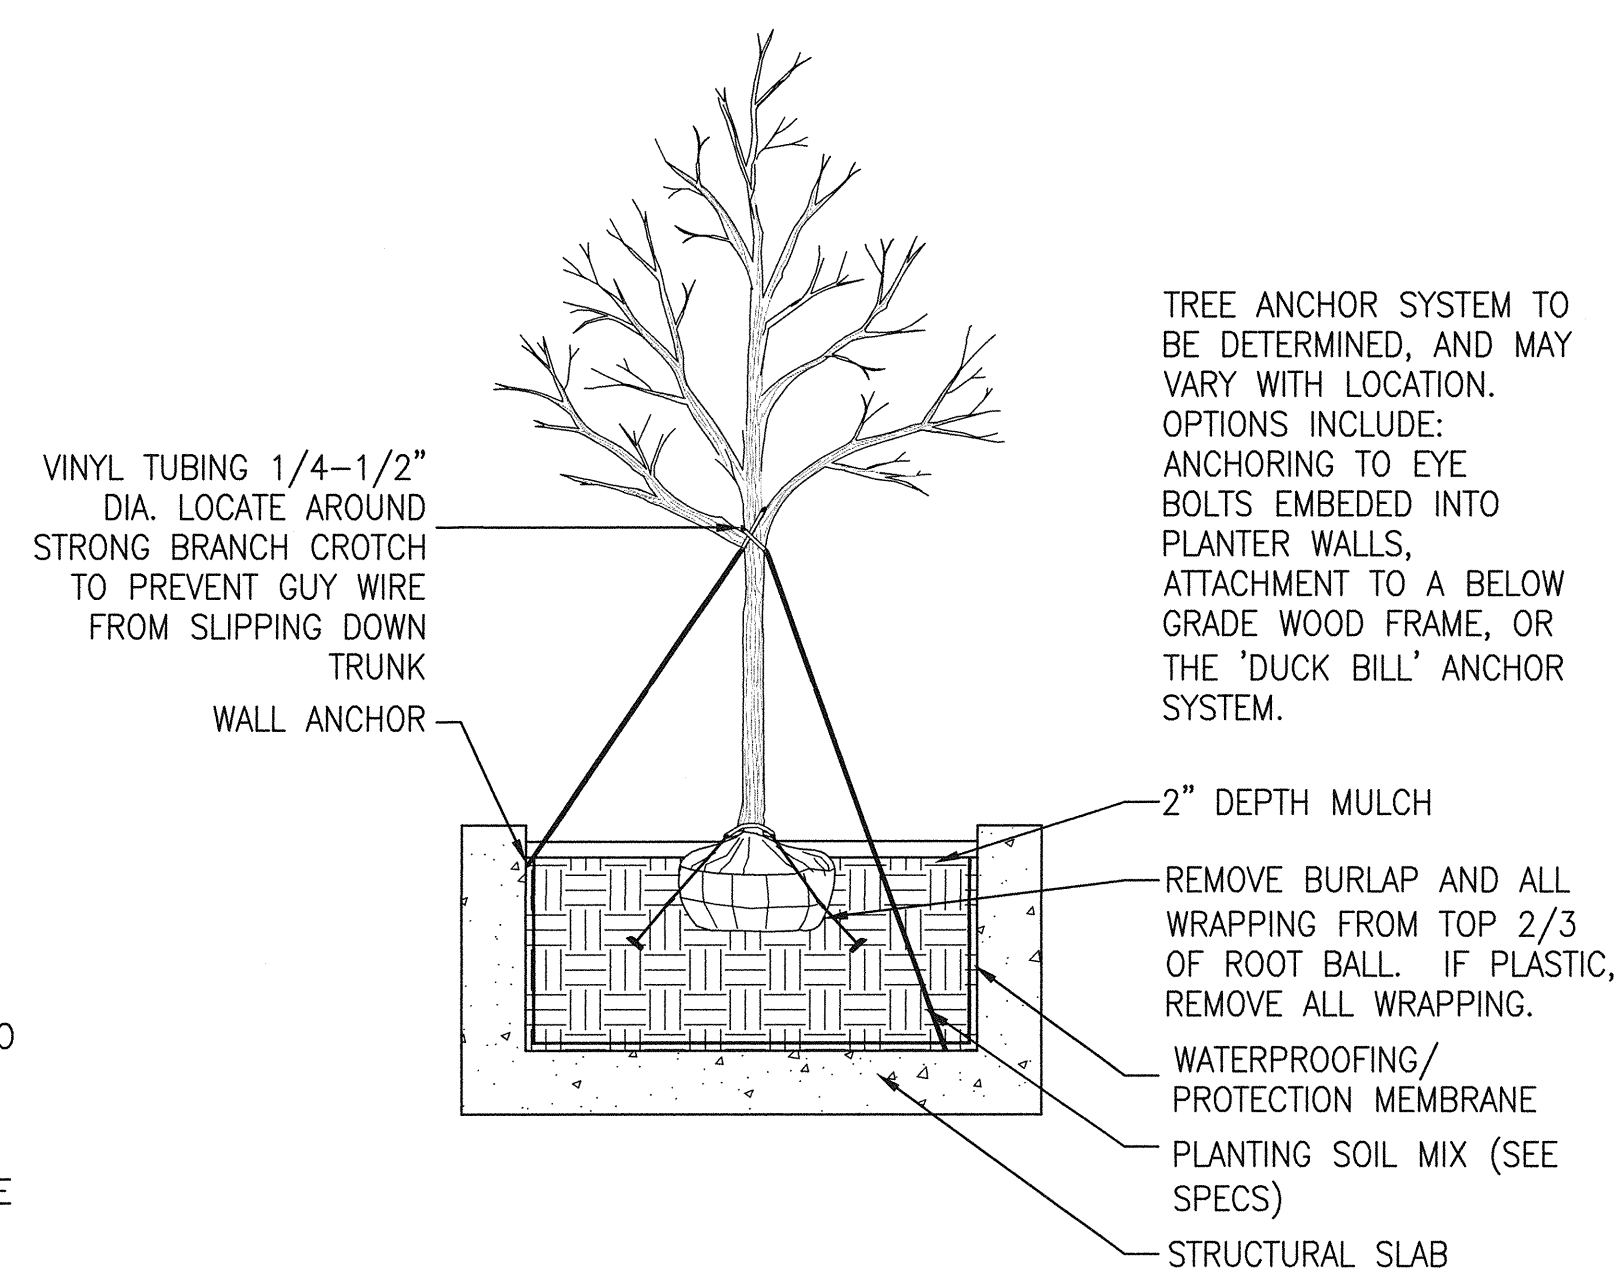


3 DECIDUOUS TREE PLANTING / ON STRUCTURE
SCALE: N.T.S. MC_TOS

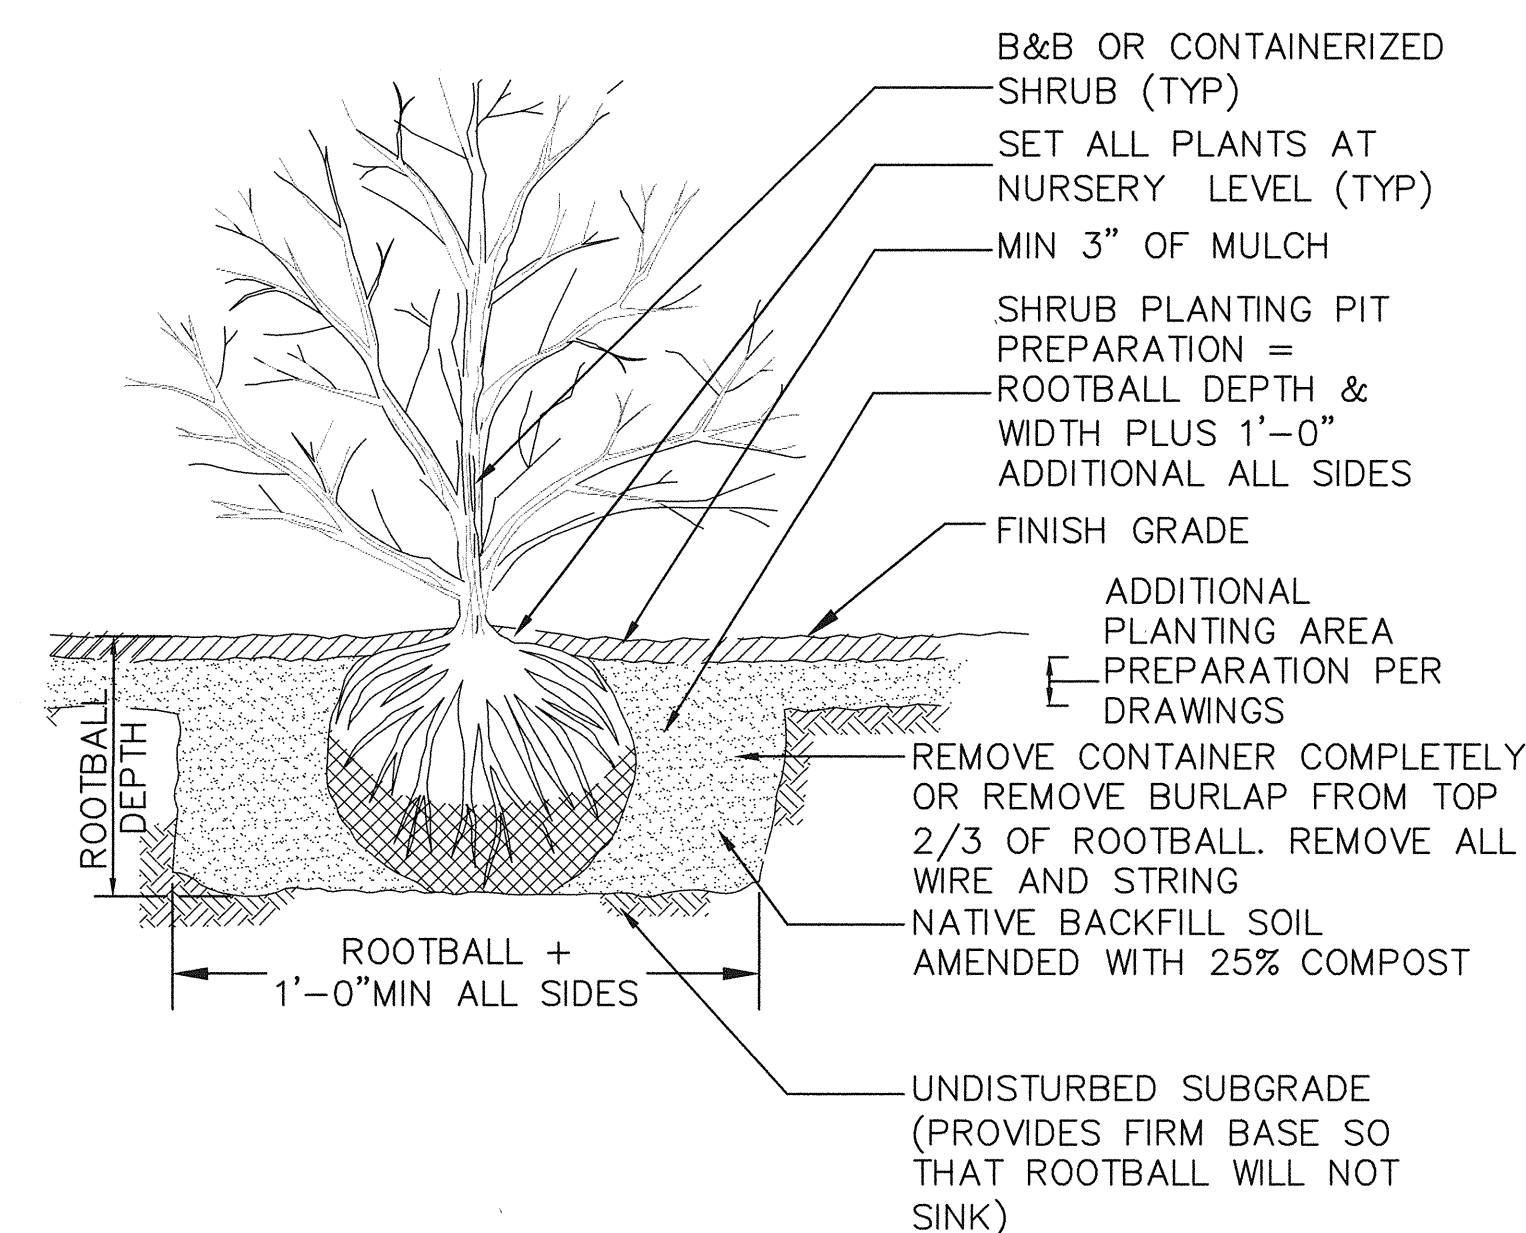


4 SHRUB PLANTING N.T.S. MC-SHRUB2

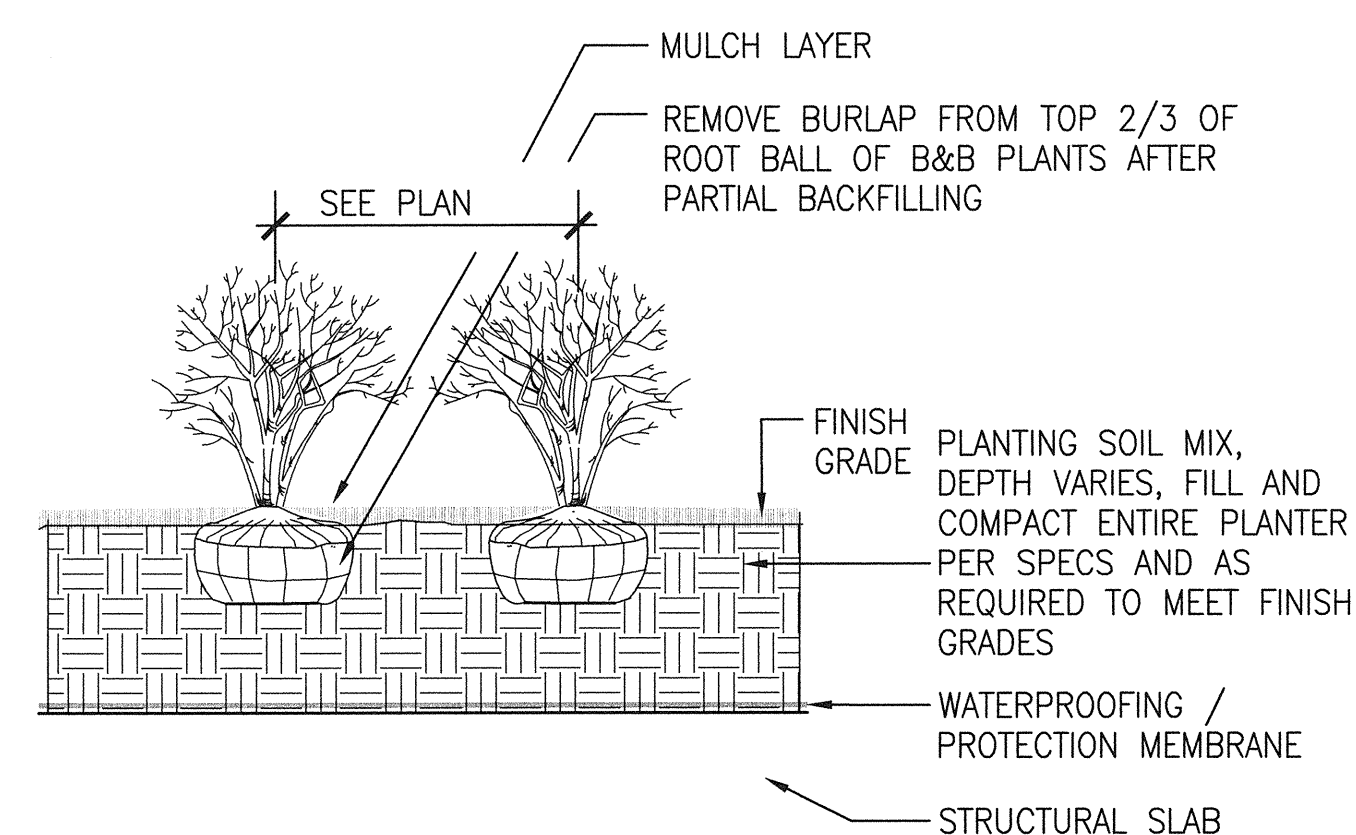


5 SHRUB PLANTING/ ON STRUCTURE
SCALE: N.T.S. MC-SOS

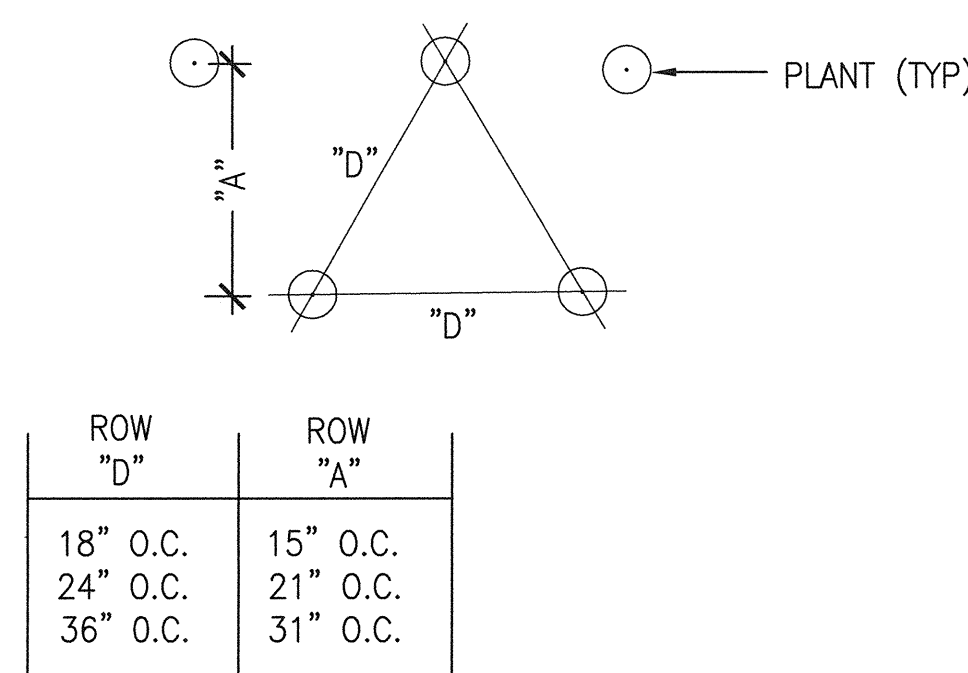

6 PLANT SPACING DIAGRAM

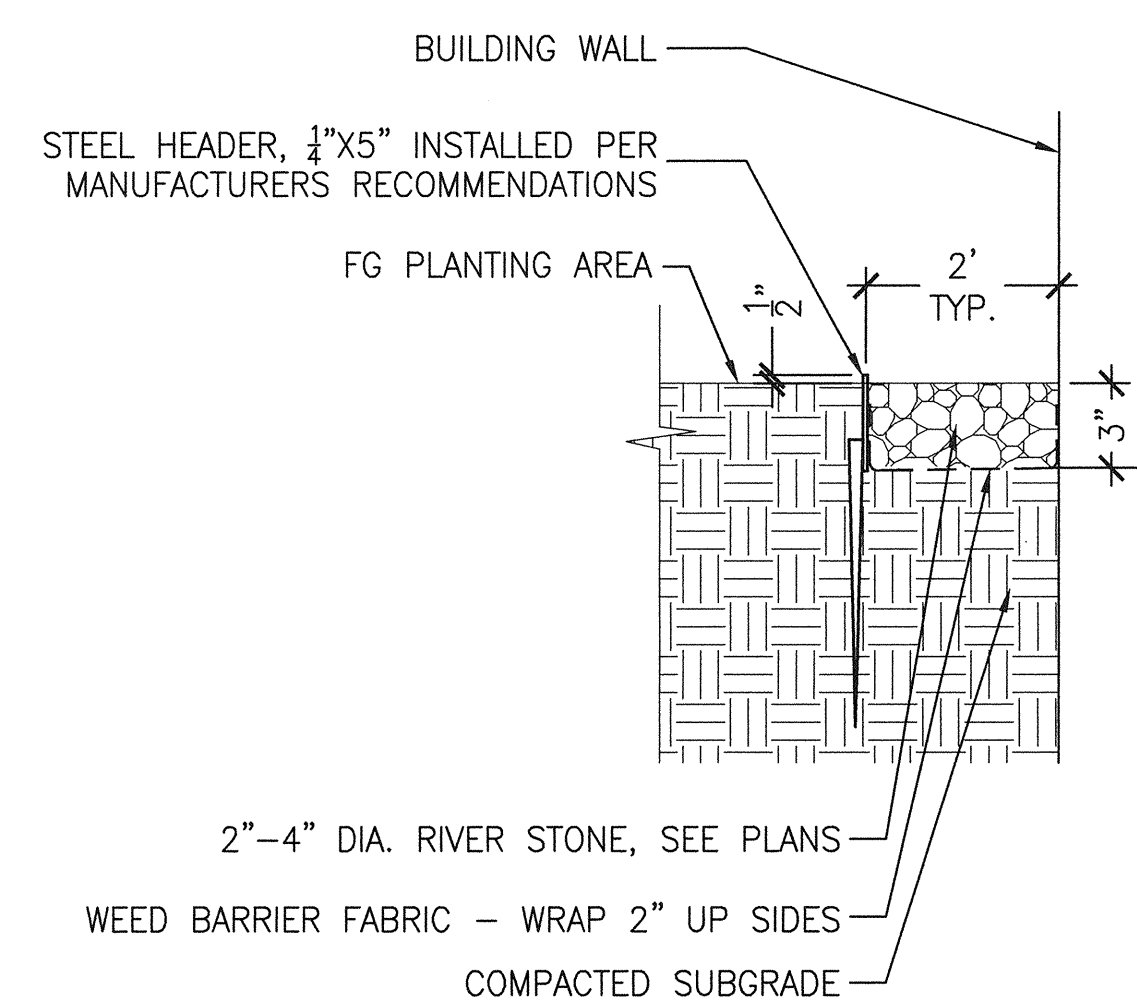

7 STEEL HEADER & MAINTENANCE STRIP
SCALE: NTS
MC_STLHEADER

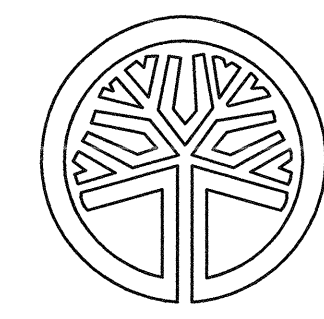

STATE OF WASHINGTON
REGISTERED
LANDSCAPE ARCHITECT
MEB
MARK E. BRANDS
CERTIFICATE NO. 680