



1 PLAN - RECEPTION 4001, ADMITTING 4002, DISCHARGE 4142 & 4143 / WAIT 4141A

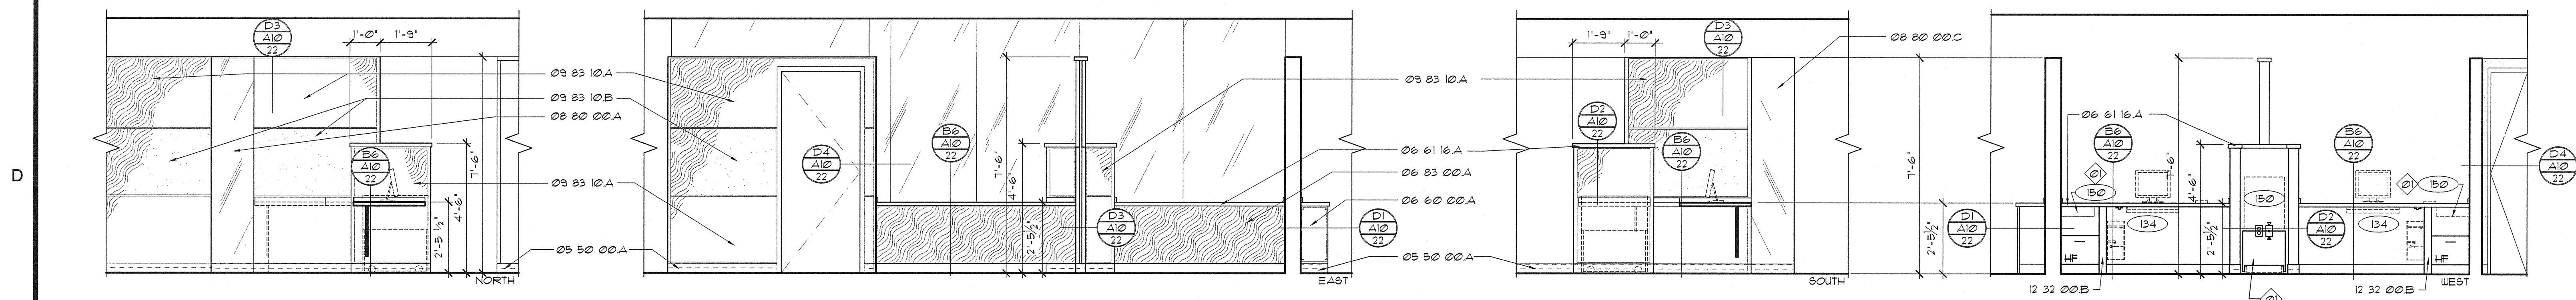

2 ELEVATIONS - ADMITTING 4002

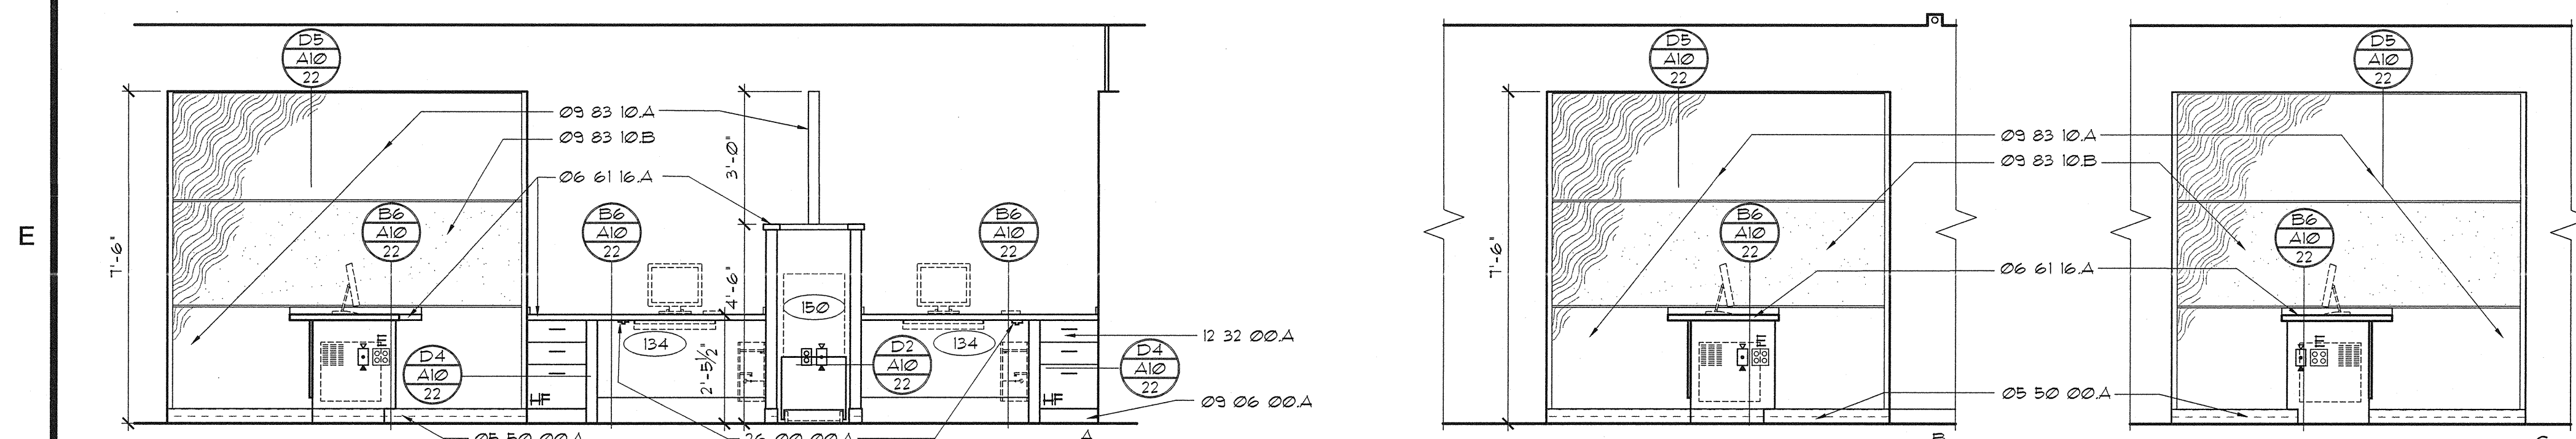

3 ELEVATIONS - DISCHARGE 4142 & 4143 / WAIT 4141A

MATERIAL LEGEND

- Division 05 Metals
 - 05 50 00.A STAINLESS STEEL BASE
- Division 06 Wood & Plastics
 - 06 60 00.A RESIN PANELS AS SCHEDULED IN SECTION 03 06 00
 - 06 61 16.A SOLID SURFACE AS SCHEDULED IN SECTION 03 06 00
 - 06 63 00.A FIBER REINFORCED LAMINATE AS SCHEDULED IN SECTION 03 06 00
- Division 08 Doors & Windows
 - 08 20 00.A G-13 GLAZING
- Division 09 Finishes
 - 09 06 00.A BASE AS SCHEDULED IN SECTION 03 06 00
 - 09 21 00.A TILE AS SCHEDULED IN SECTION 03 06 00
 - 09 83 10.A WOODWORKS CUSTOM WALL SYSTEM
- Division 11 Equipment
 - B PERFORATED WOODWORKS CUSTOM WALL SYSTEM
- Division 12 Furnishings
 - 12 32 00.A PLASTIC LAMINATE CASEWORK
 - B PLASTIC LAMINATE CLAD CASE FOR ELECTRICAL, WITH REMOVABLE ACCESS PANEL
- Division 26 Electrical
 - 26 00 00.A PANIC BUTTON

GENERAL NOTES

- A. MATERIAL LEGEND CON DOC REFERENCES APPLY TO THIS DWG. ONLY.
- OWNER PROVIDED 4" ROLLER BASE
- COORDINATE SIZE W/ EQUIPMENT DURING CONSTRUCTION

LEGEND

- DUPLEX RECEPTACLE W/ EMERGENCY POWER
- DUPLEX RECEPTACLE
- TELEPHONE/DATA JACK COMBINED (STANDARD 4 JACKS PER PLATE)
- QUADPLEX RECEPTACLE W/ EMERGENCY POWER

GIFFIN • BOLTE • JURGENS
ARCHITECTS

815 S.W. SECOND AVENUE • PORTLAND, OREGON 97204
(503) 223-0992 • www.gbjarch.com • FAX (503) 294-3961



MultiCare
EMERGENCY DEPARTMENT & CANCER CENTER EXPANSION
TACOMA, WASHINGTON

Date 09-26-2008
Scale 3/8"=1'-0"
Drawn By PLZ
Job No. 4034

CASEWORK
DETAILS

A10
17