


KEY PLAN

GENERAL NOTES:


- A. TERRAZZO FLOORING: LOCATION OF CONTROL JOINTS ARE TBD. LOCATIONS TO BE COORDINATED WITH CONTROL JOINTS IN SLAB.
- B. PROVIDE METAL STRIP BETWEEN TERRAZZO AND OTHER FLOORING TYPES, TYPICAL.

KEYNOTES: ⑤


- 1. CUSTOM INLAY TERRAZZO "CREATURES" MINIMUM OF (6) TYPES.
- 2. CARPET TO BE LAID OVER POURED TERRAZZO.
- 3. CUSTOM INLAY "ART" CIRCLES TO BE MADE OF TERRAZZO AND STAINLESS STEEL CUTOUTS.
- 4. SHEET VINYL TO BE LAID OVER TERRAZZO.
- 5. VWF-1,2,3 PATTERNED FLOOR WITH CURVILINEAR ELEMENTS TBD.

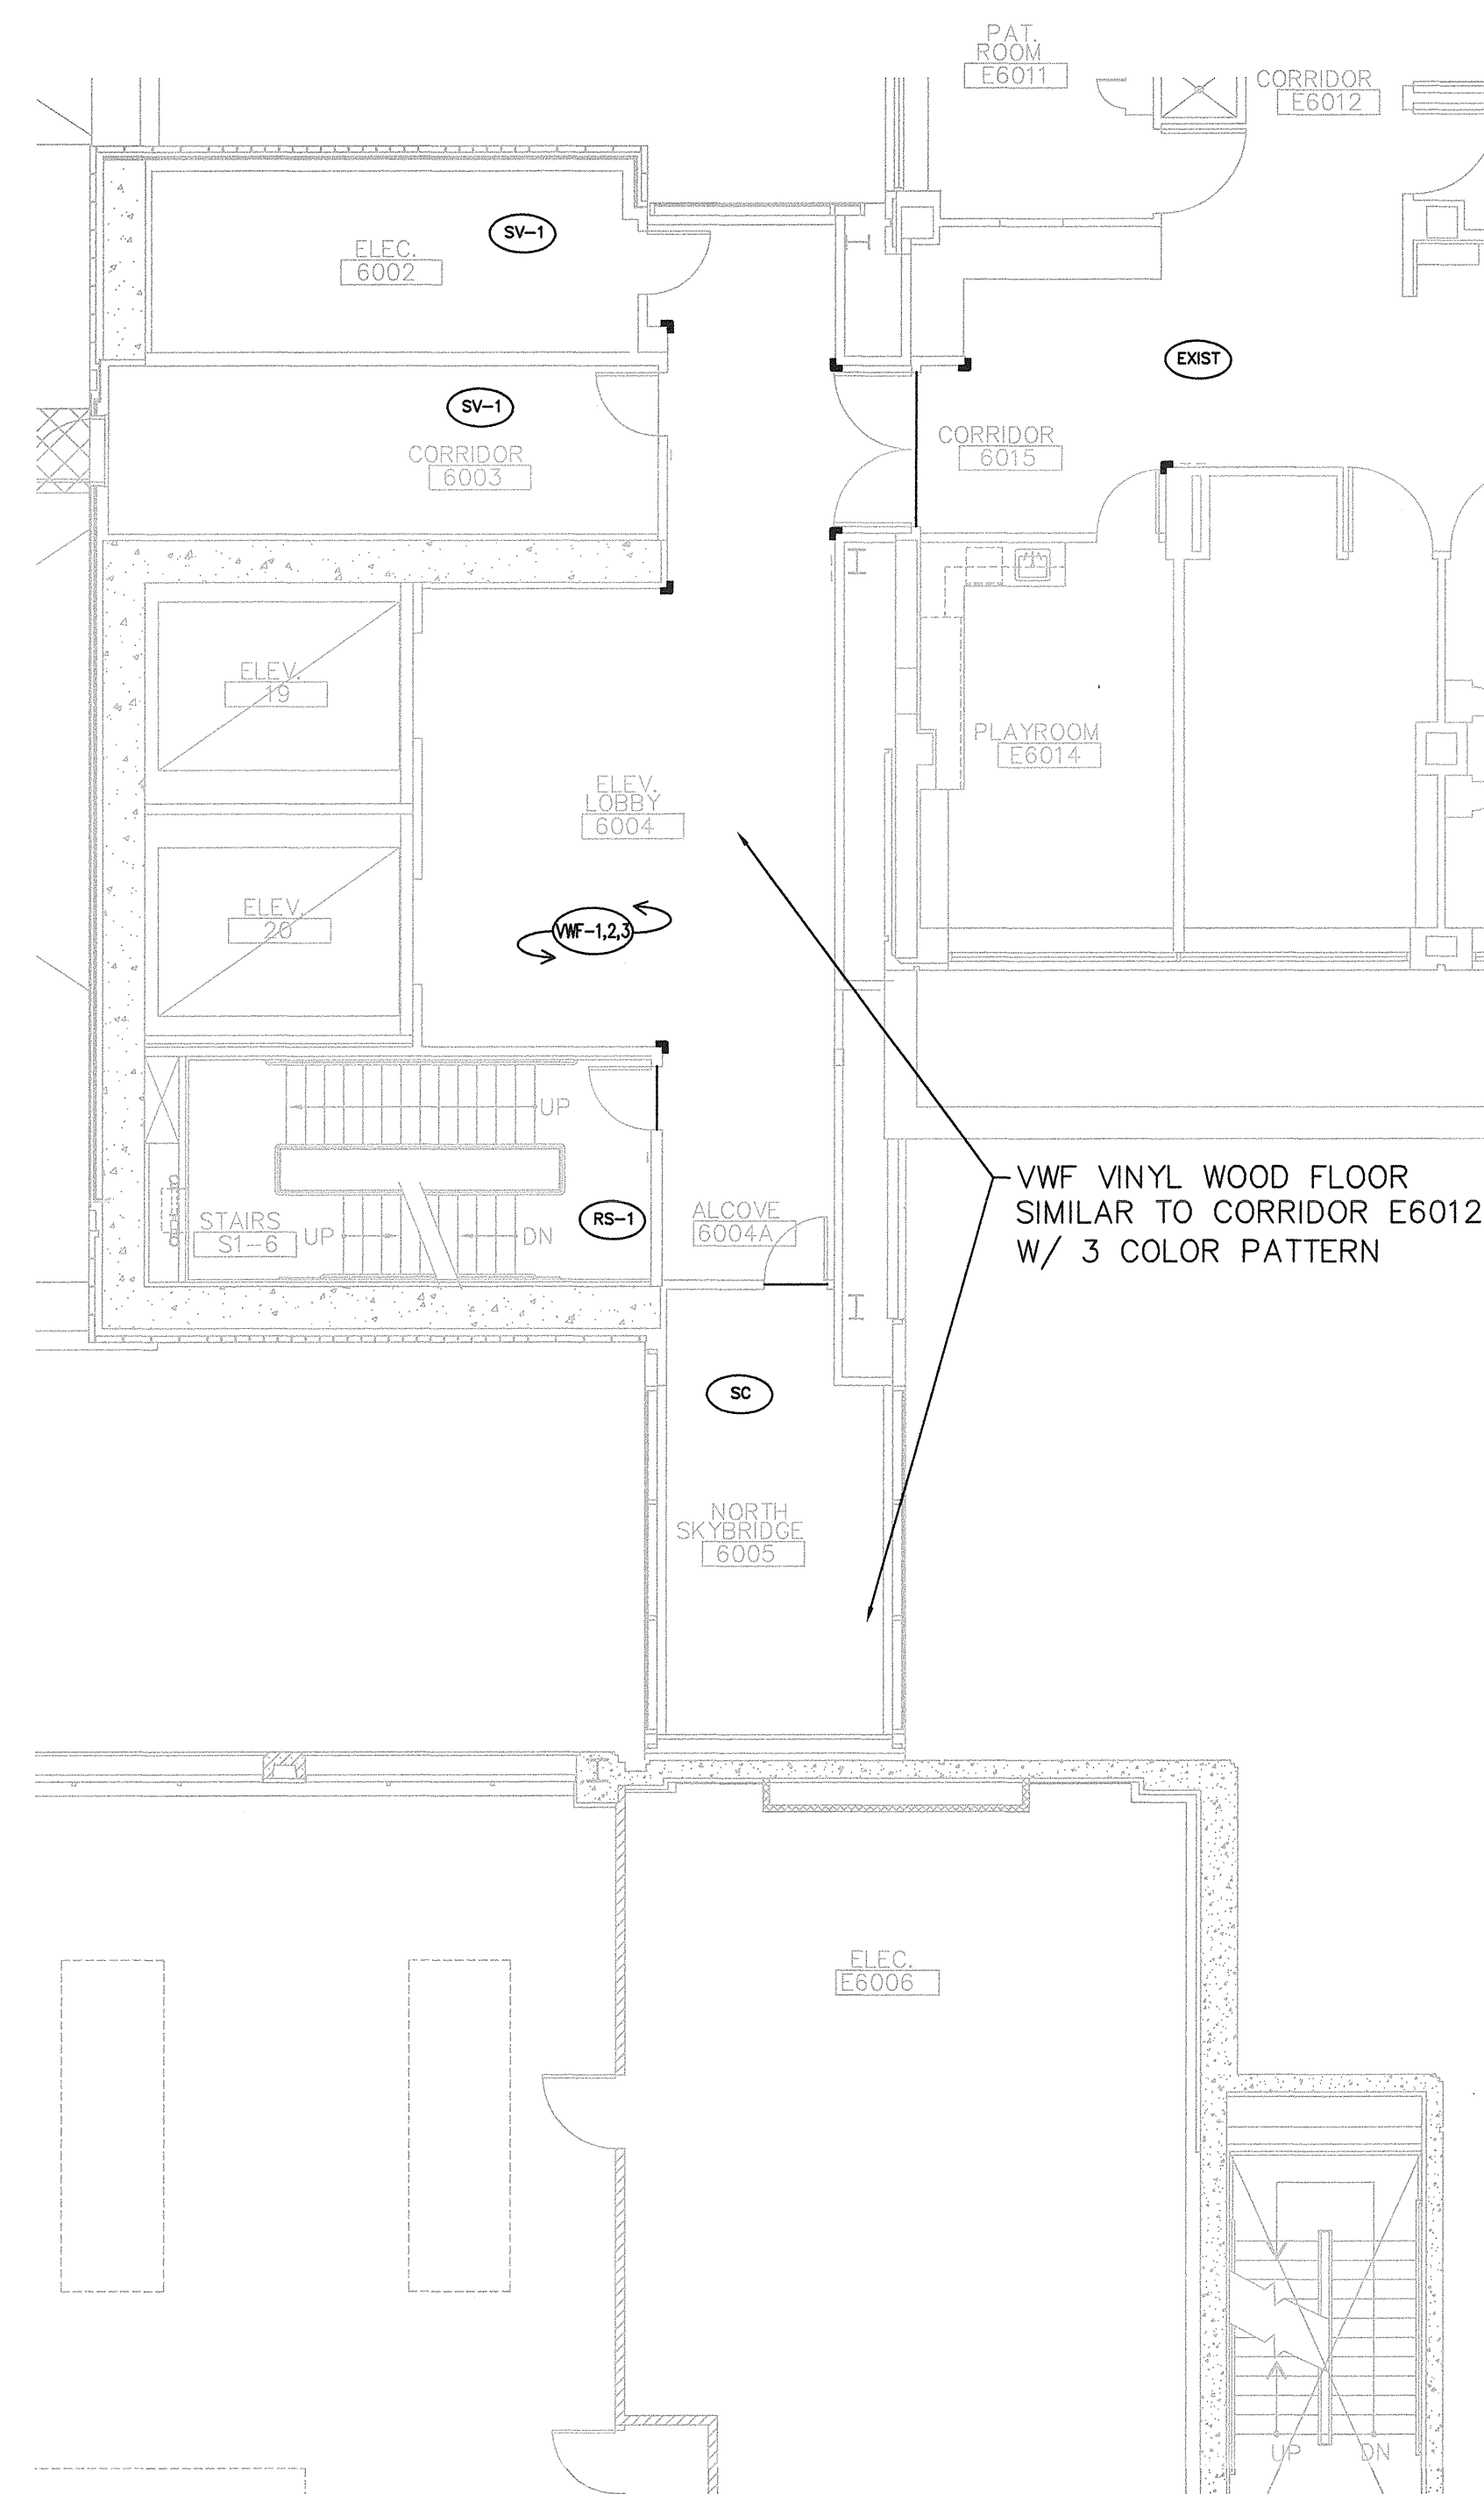

1 Partial Sixth Floor - North & Remodel

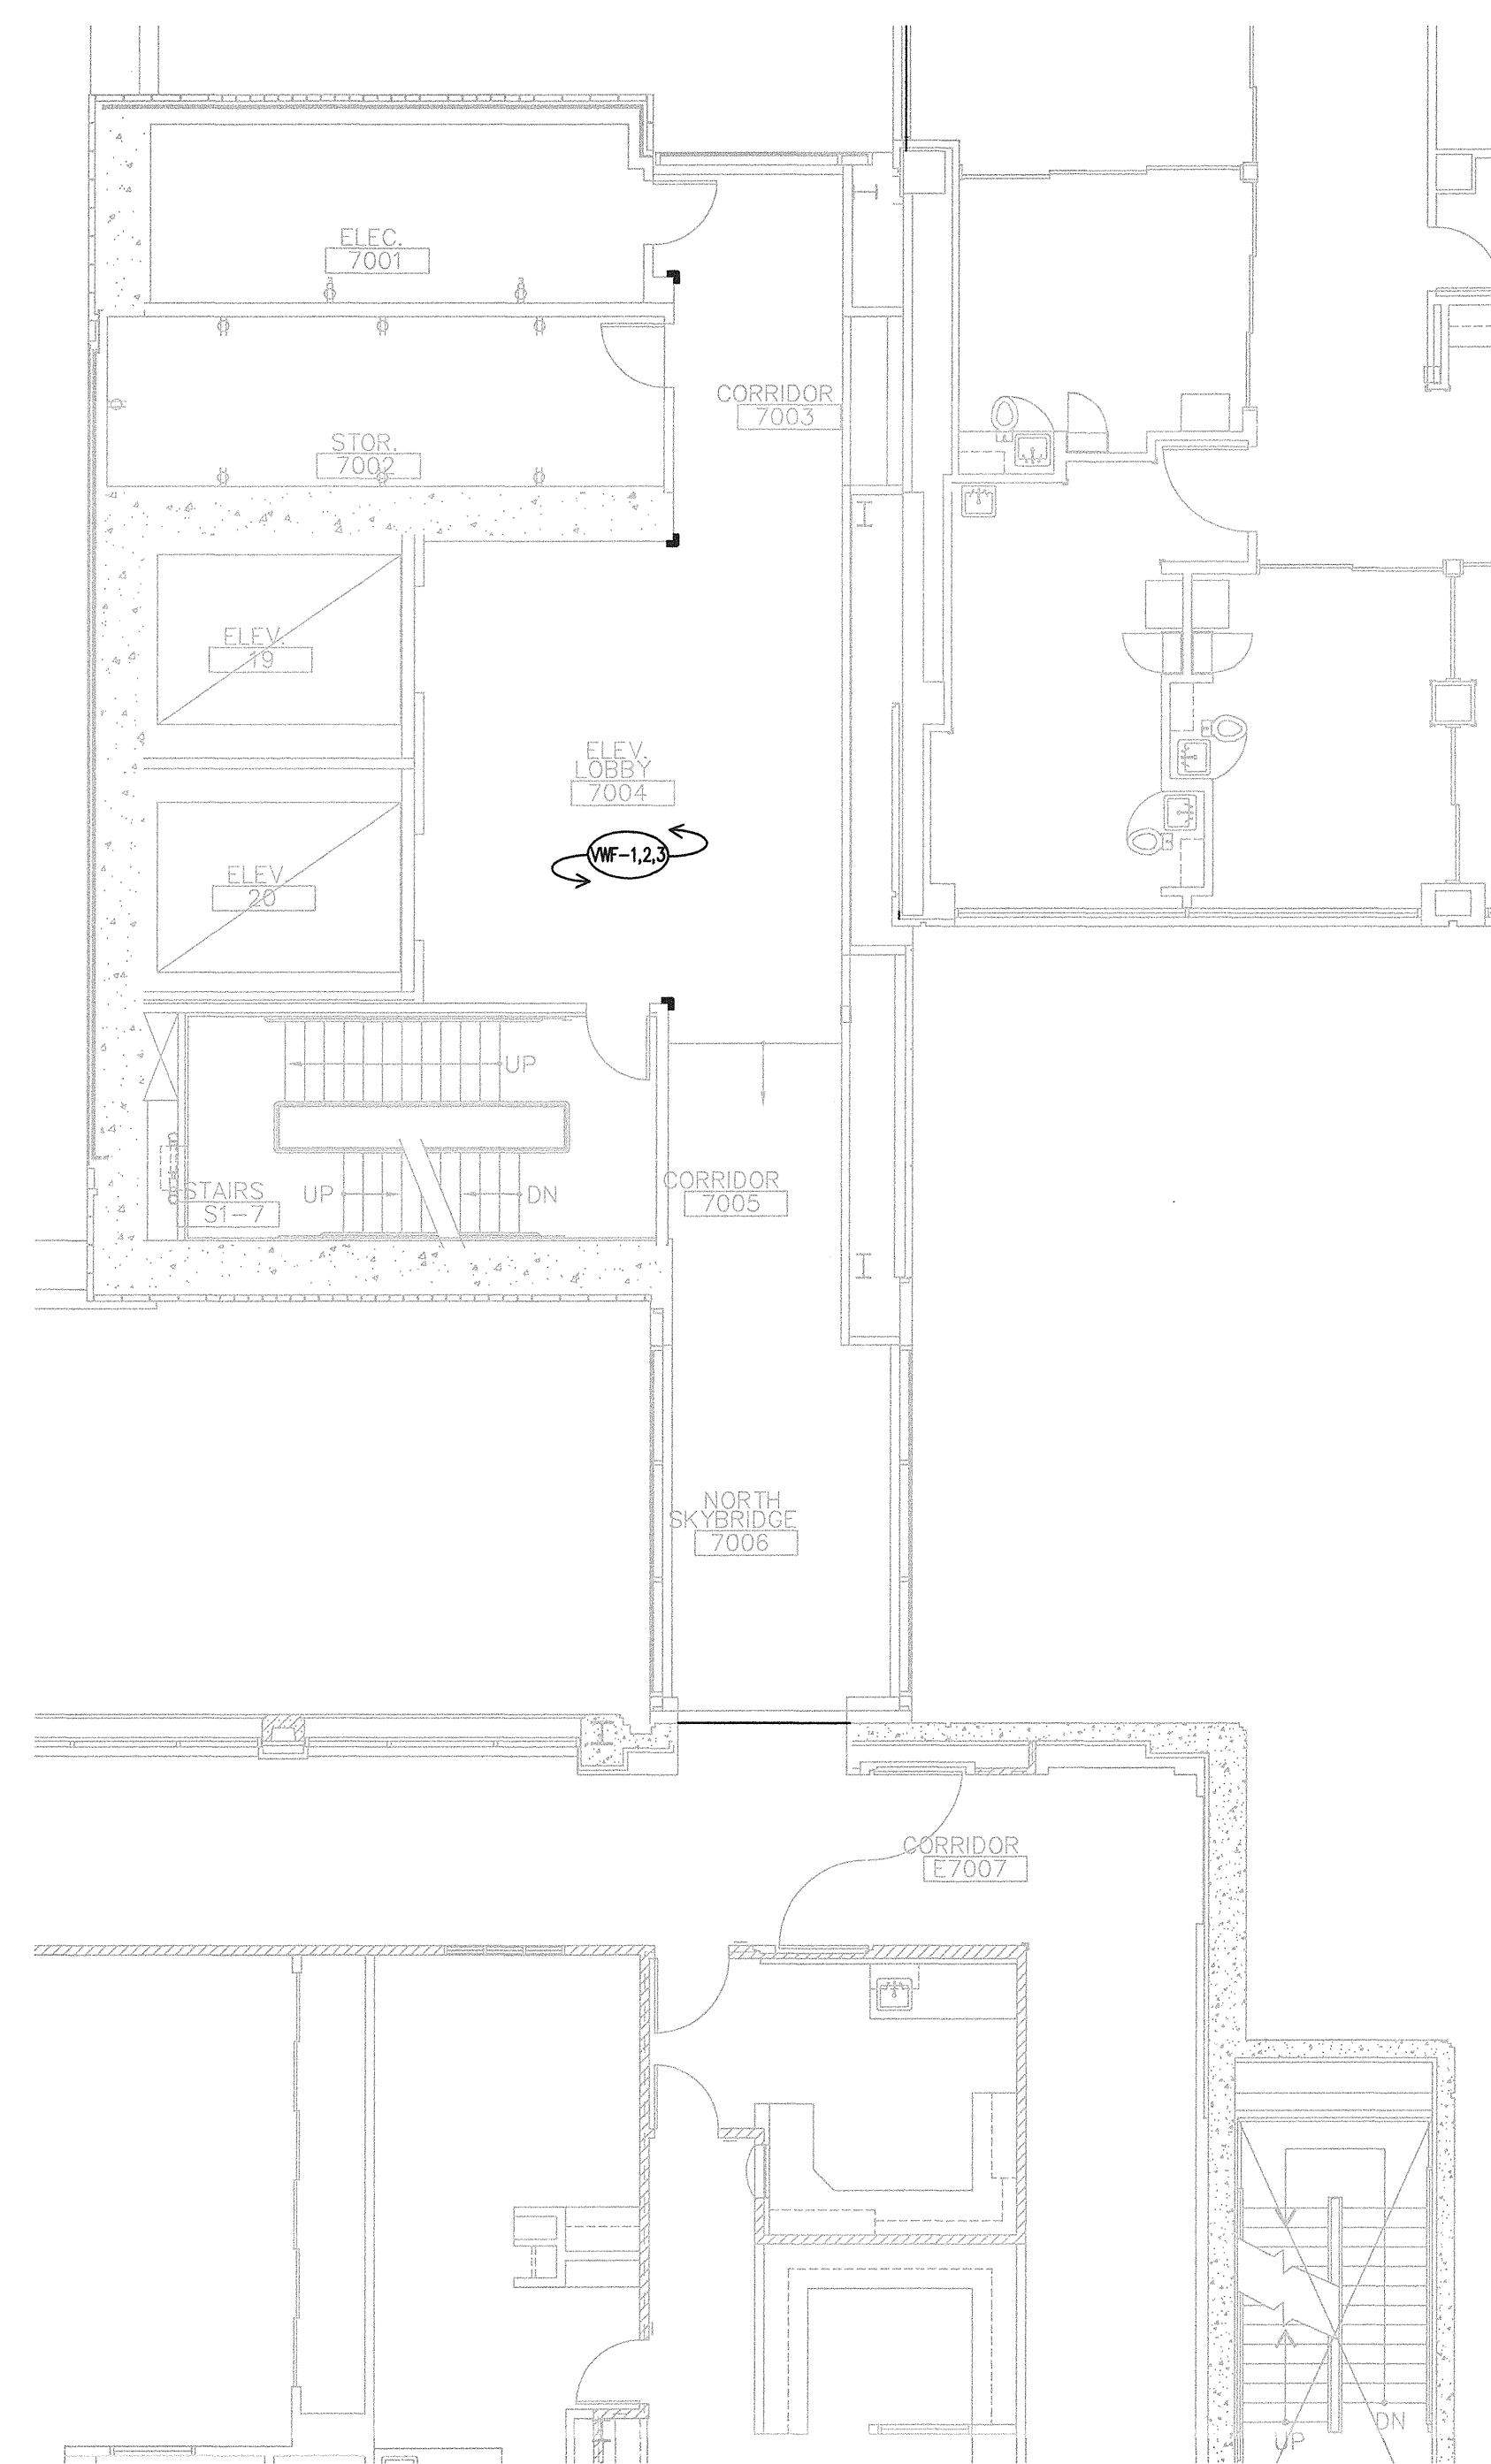

2 Partial Seventh - North & Remodel

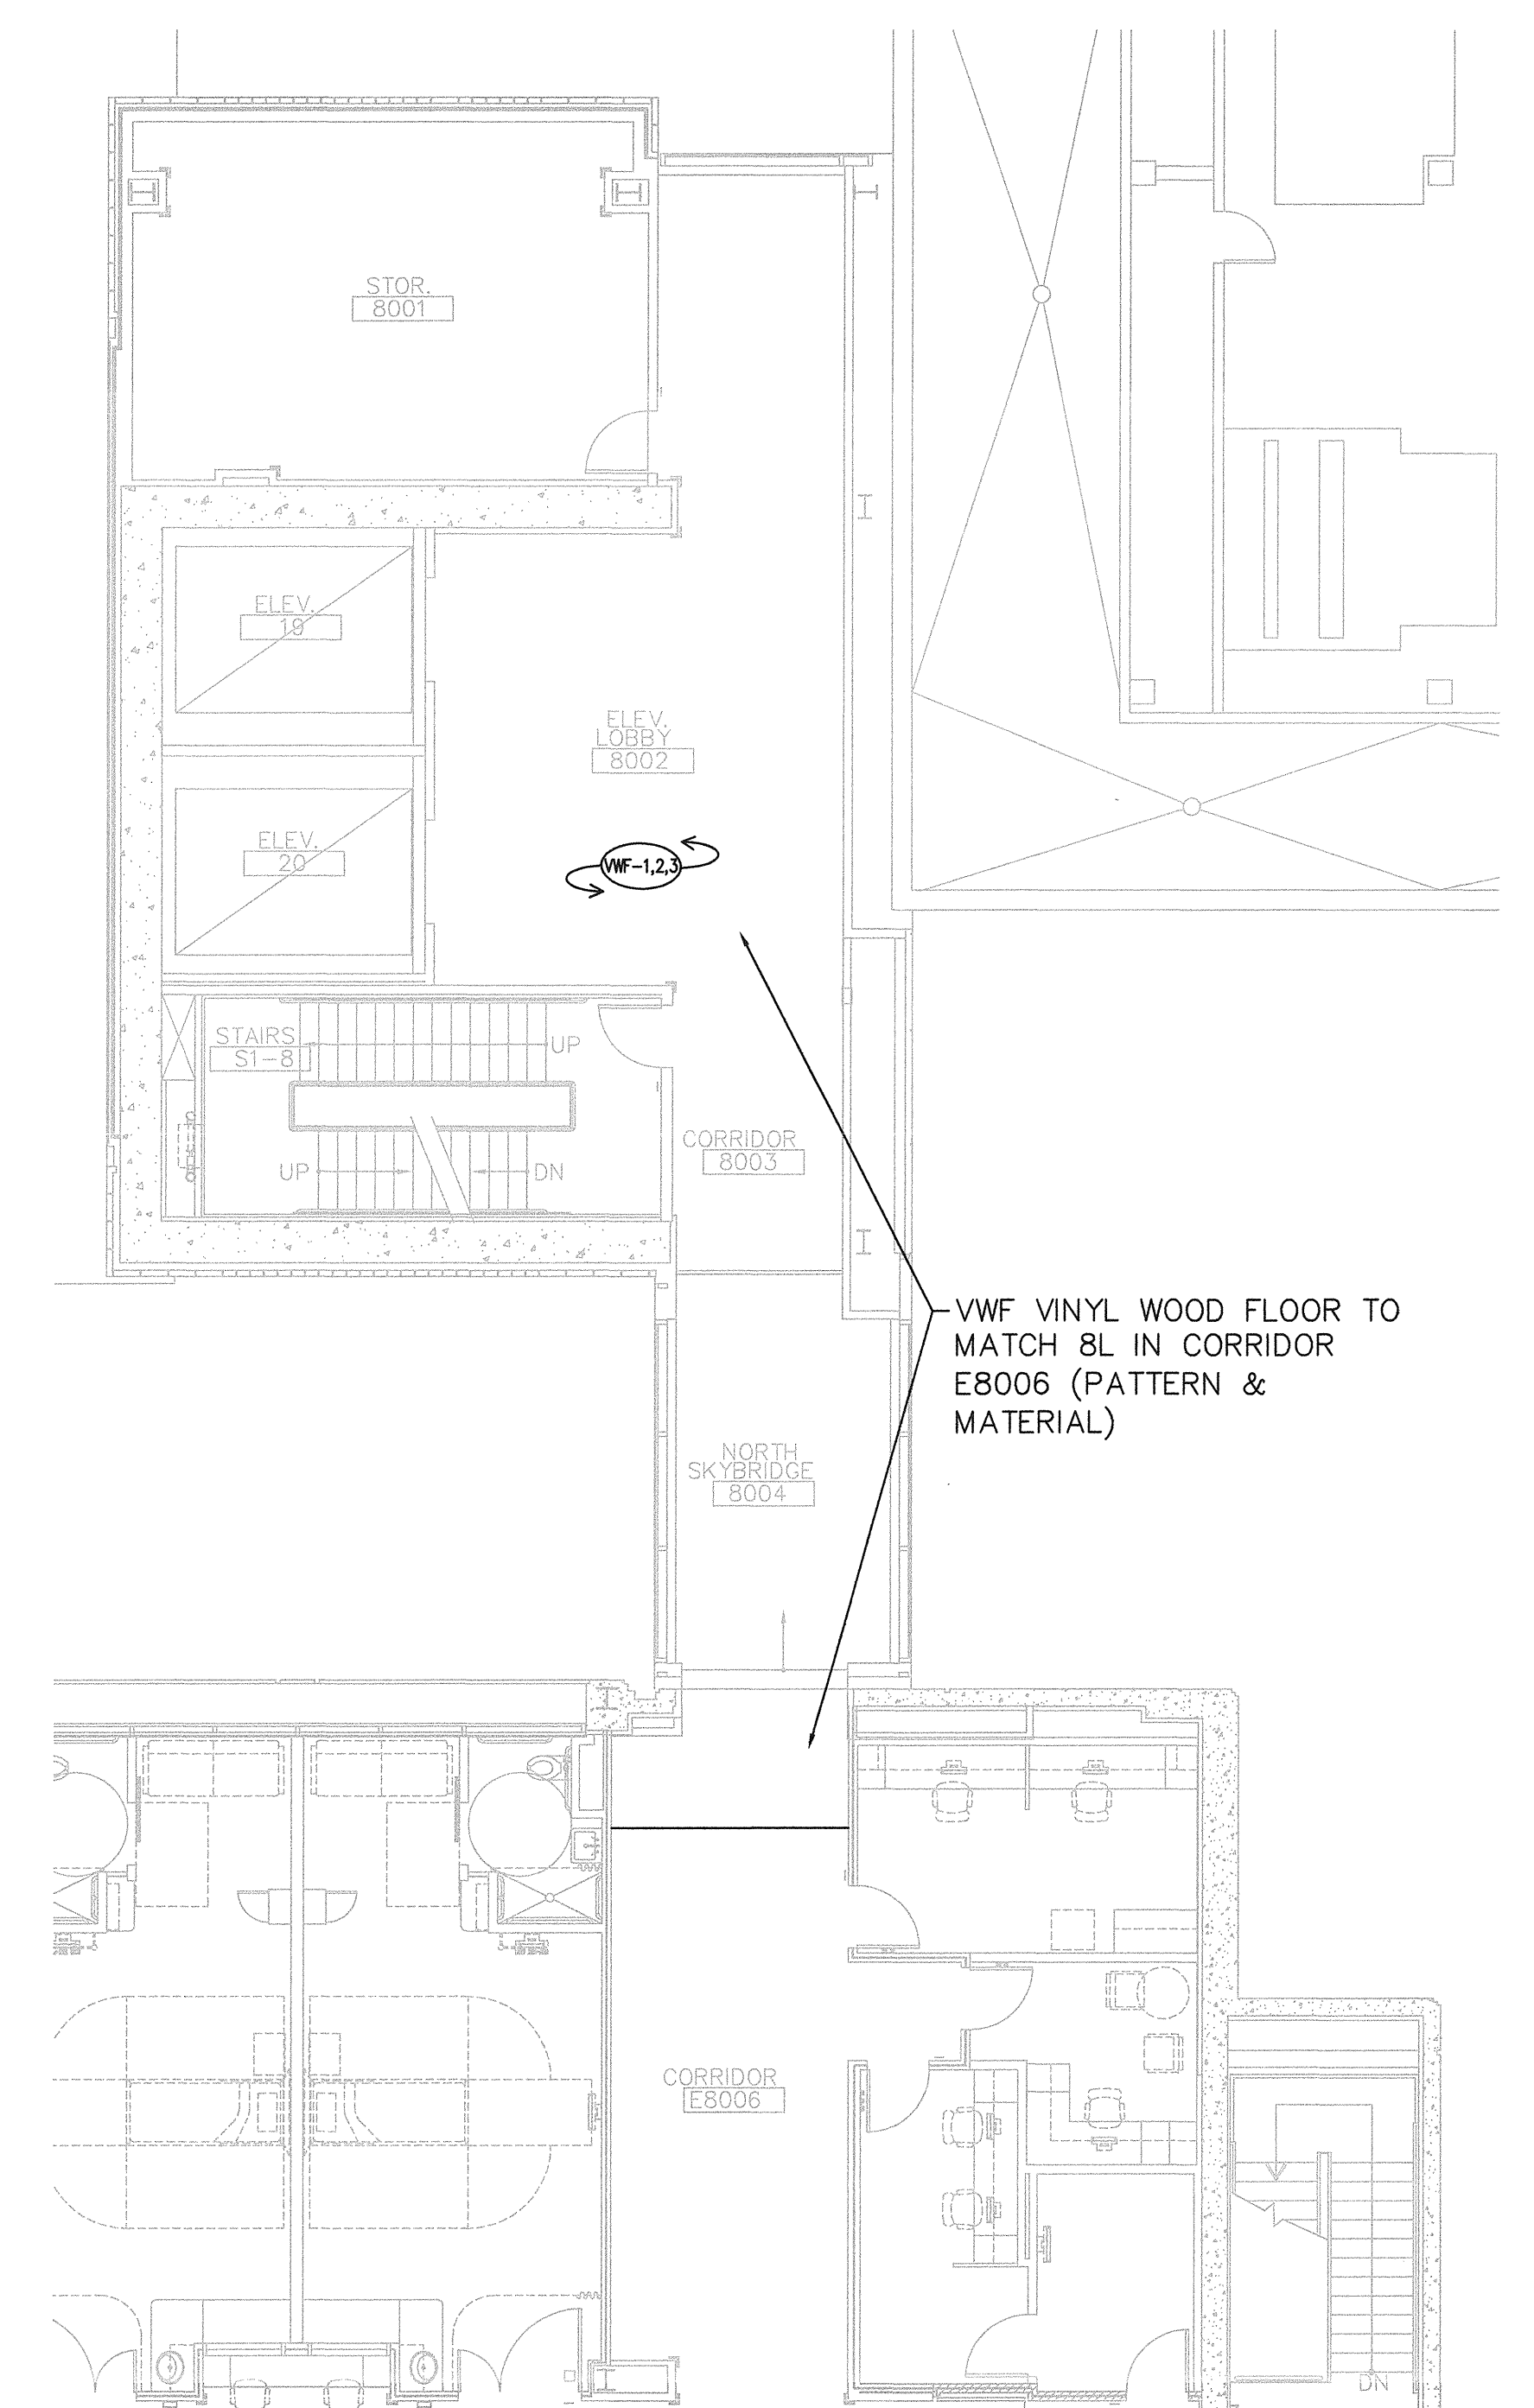

3 Partial Eighth Plan - North & Remodel