



- FOUNDATION NOTES:**
- COORDINATE ALL DIMENSIONS WITH ARCHITECTURAL DRAWINGS. FINISH FLOOR = 314'-9" UNLESS OTHERWISE NOTED.
 - INDICATES CONCRETE WALL THICKNESS AS NOTED.
 - INDICATES CONTINUOUS CONCRETE WALL FOOTING.
 - INDICATES STEPPED FOOTING SEE 1/54.01.
 - INDICATES INTERIOR 8" NON-BEARING CMU PARTITION WALL EXTENDING TO STRUCTURE ABOVE. SEE SHEET 55.50 FOR TYP. DETAILS. FOR EXACT LOCATIONS SEE ARCH.
 - "F_" INDICATES CONCRETE SPREAD FOOTING. SEE 54.01 FOR SCHEDULE.
 - INDICATES CONCRETE COLUMN WITH SIZE AS NOTED SEE 53.50 FOR SCHEDULE.
 - INDICATES H55 COLUMN ORIGINATING AT FOUNDATION.
 - INDICATES DRILLED PIER WITH DIAMETER AND LENGTH MEASURED FROM BOTTOM OF GRADE BEAM AS NOTED SEE 1/54.03.
 - GB_ INDICATES GRADE BEAM. SEE 54.02.
 - T.O.F. INDICATES TOP OF FOOTING RELATIVE TO FINISH FLOOR. TOP OF FOOTING = -2'-0" U.N.O.
 - FOR BOTTOM REINFORCEMENT SEE SHEET 52.01B.
 - INDICATES DEPRESSED SLAB. SEE 5/54.00.
 - SEE 54.00 FOR TYP. SLAB ON GRADE DETAILS.
 - SEE 54.01 FOR TYP. FOUNDATION DETAILS.
 - SEE NON-STRUCTURAL STUD WALLS ARE NOT SHOWN. FOR LOCATION SEE ARCH.
 - LAP ALL REINFORCEMENT PER THE STRUCTURAL GENERAL NOTES U.N.O. ON PLAN ELEVATION OR DETAIL.
 - CONTRACTOR TO COORDINATE DIMENSIONS, QUANTITIES, ETC. OR ELEVATOR RELATED ITEMS REQUIRING STRUCTURAL SUPPORT OR ATTACHMENT TO STRUCTURE WITH ELEVATOR SHOP DRAWINGS.
 - FOR HOUSEKEEPING PADS SEE ARCH. # 0/54.0 SIM.

FOUNDATION TOP REINFORCING PLAN - SOUTH

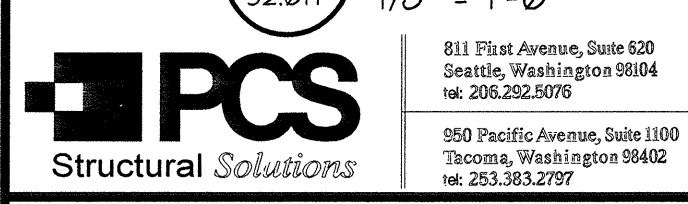

Giffin · Bolte · Jurgens
ARCHITECTS

815 S.W. SECOND AVENUE PORTLAND, OREGON 97204
(503) 223-0992 www.gbjarch.com FAX (503) 294-3961

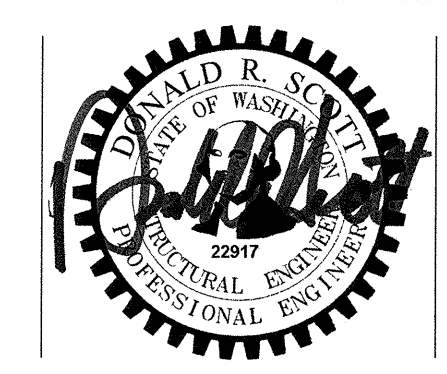

MultiCare
EMERGENCY DEPARTMENT & CANCER CENTER EXPANSION
TACOMA, WASHINGTON

Date 09-26-2008
Scale 1/8" = 1'-0"
Drawn By rdw
Job No. 4034

FOUNDATION TOP
REINFORCING
PLAN - SOUTH

S2
01T