




SECTION  
54.06 1/2"=1'-0"

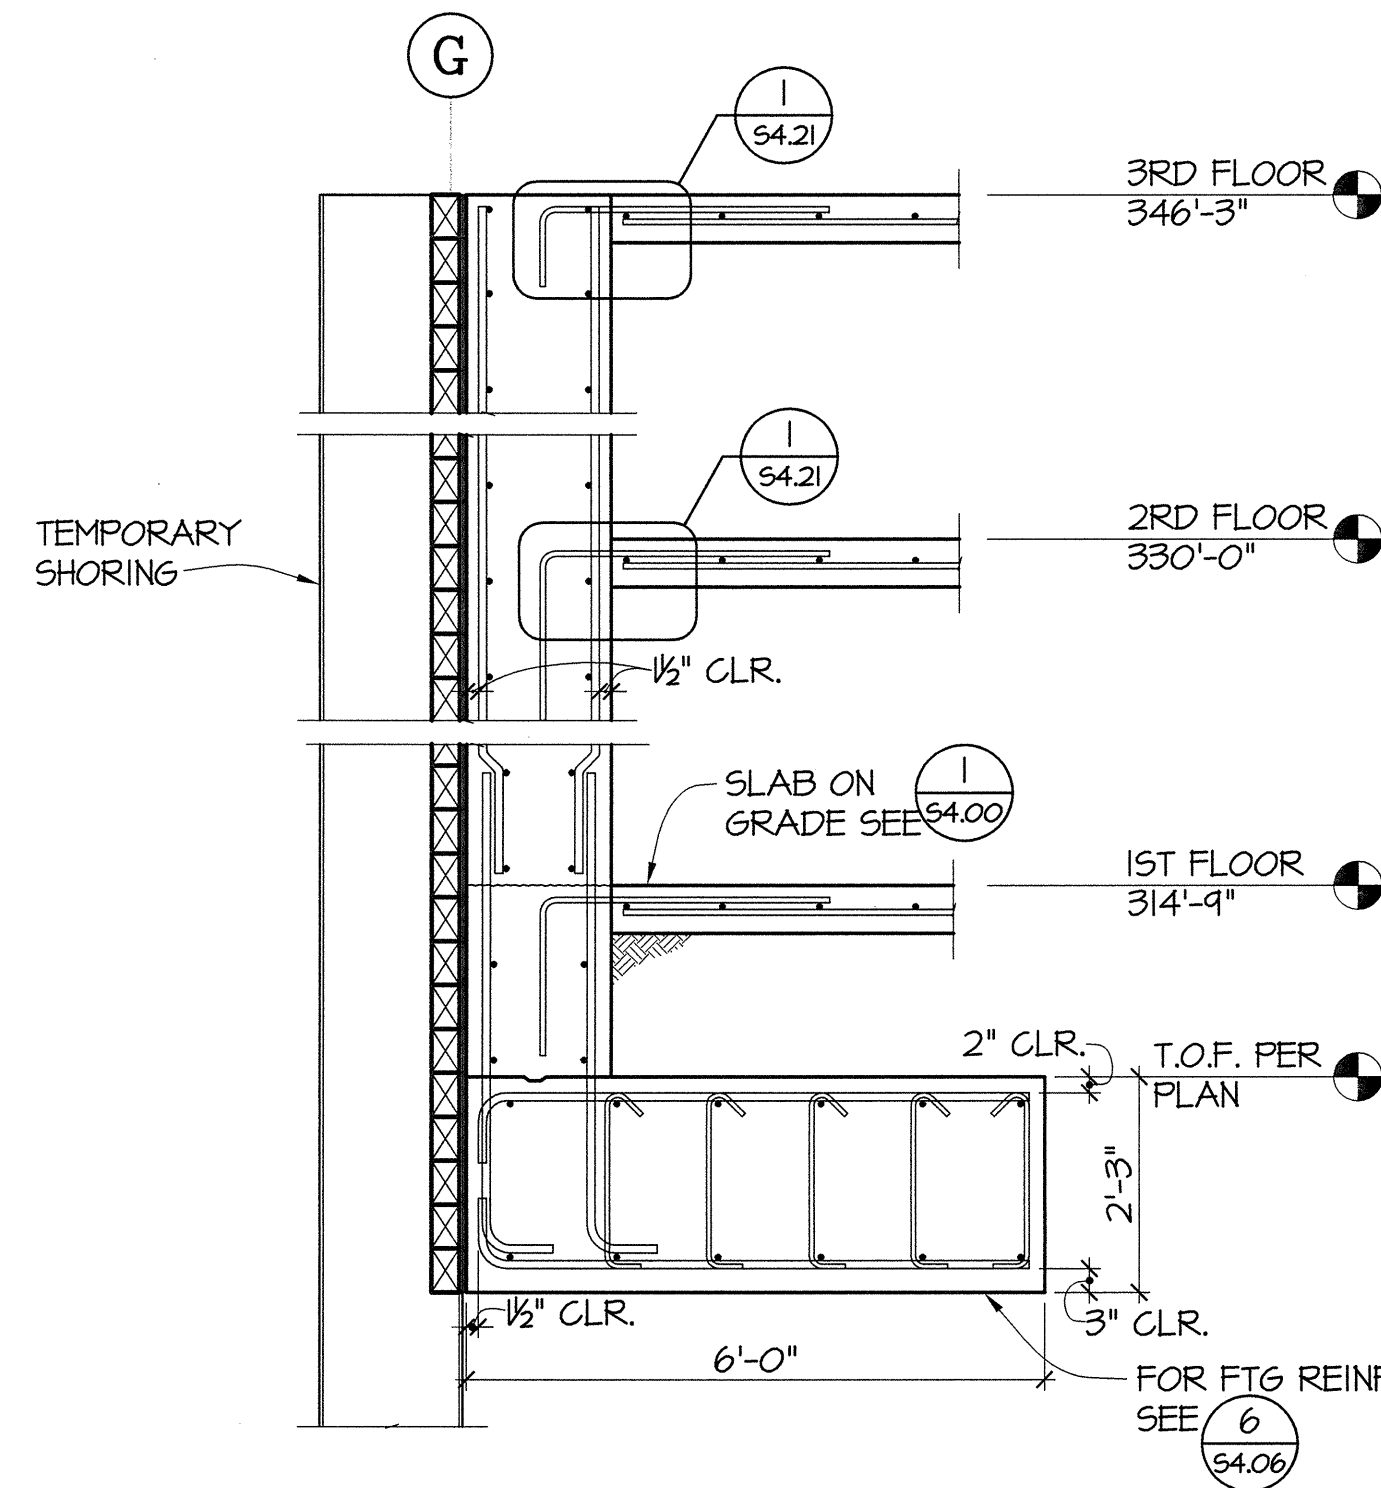


SECTION  
54.06 1/2"=1'-0"

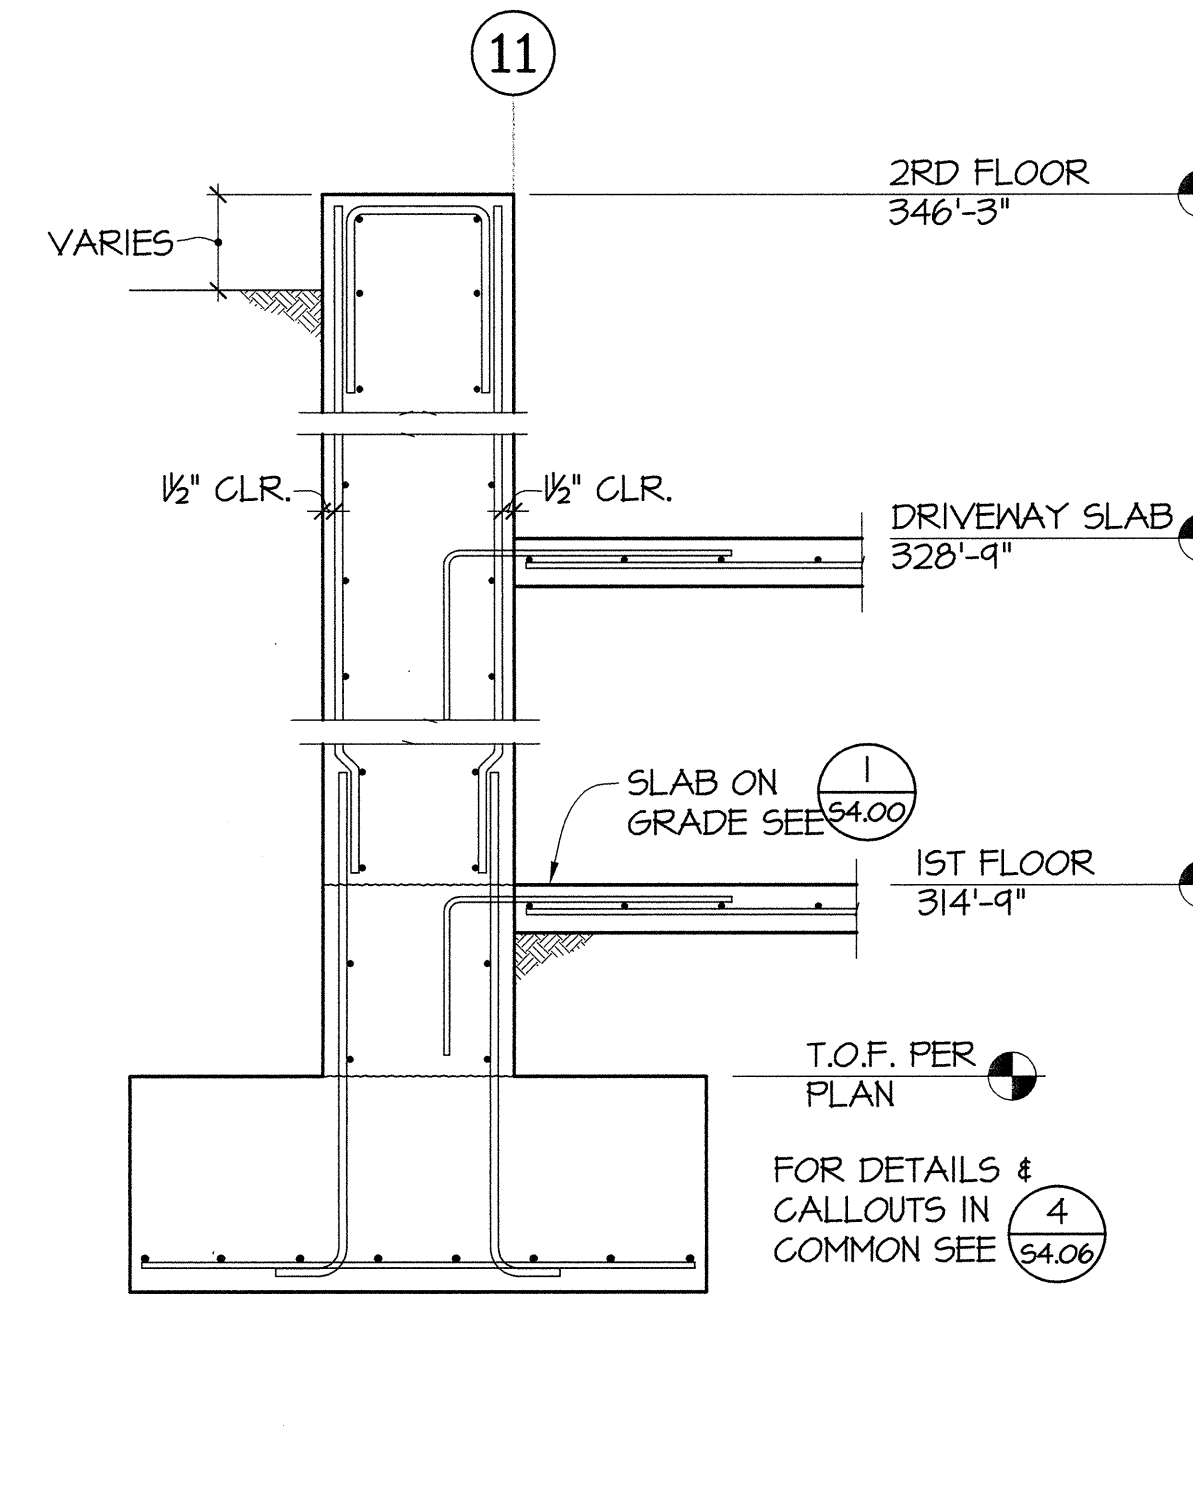


SECTION  
54.06 1/2"=1'-0"

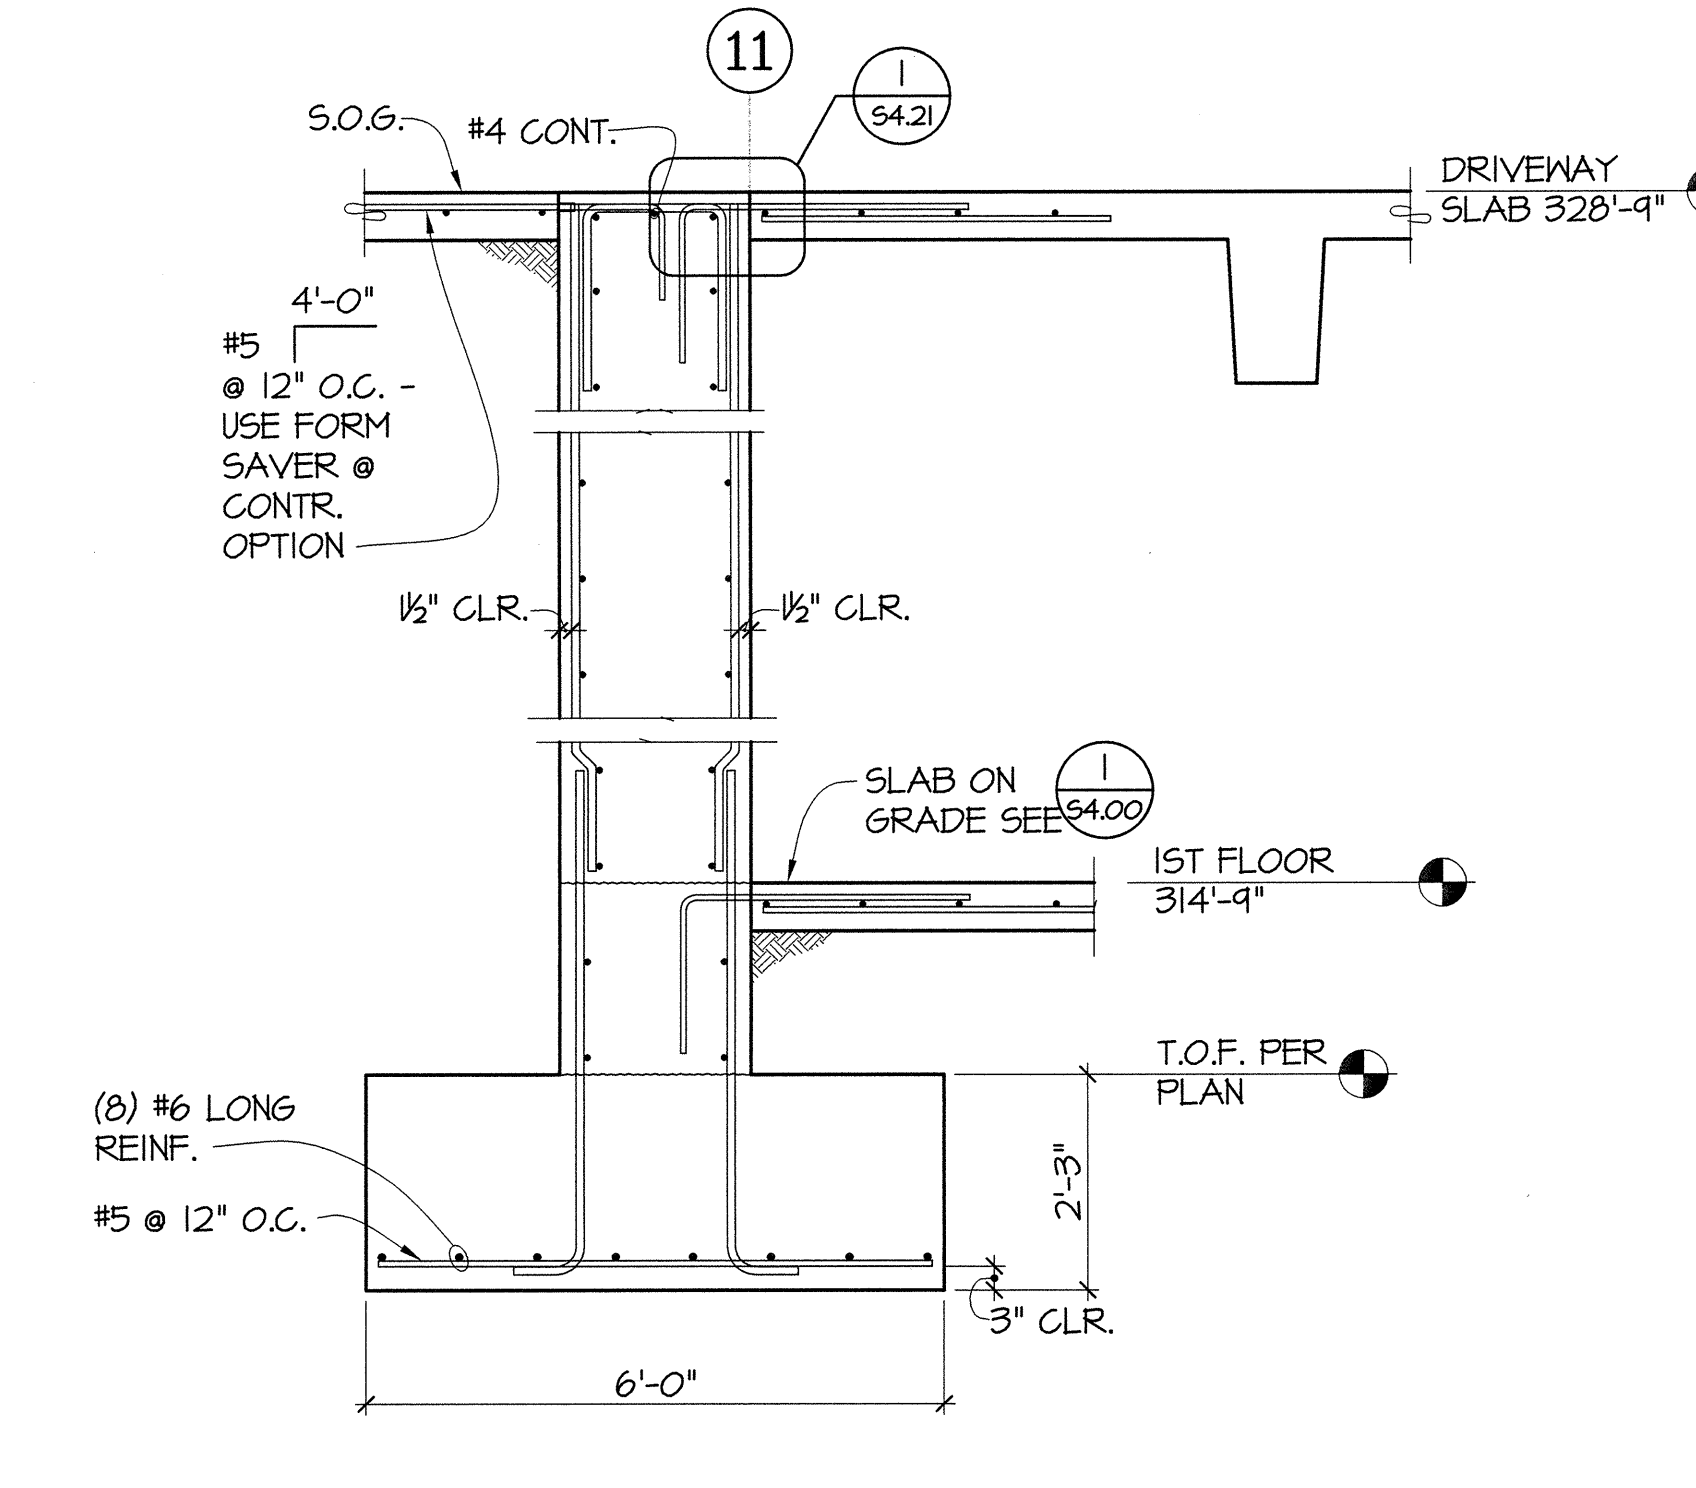


SECTION  
54.06 1/2"=1'-0"

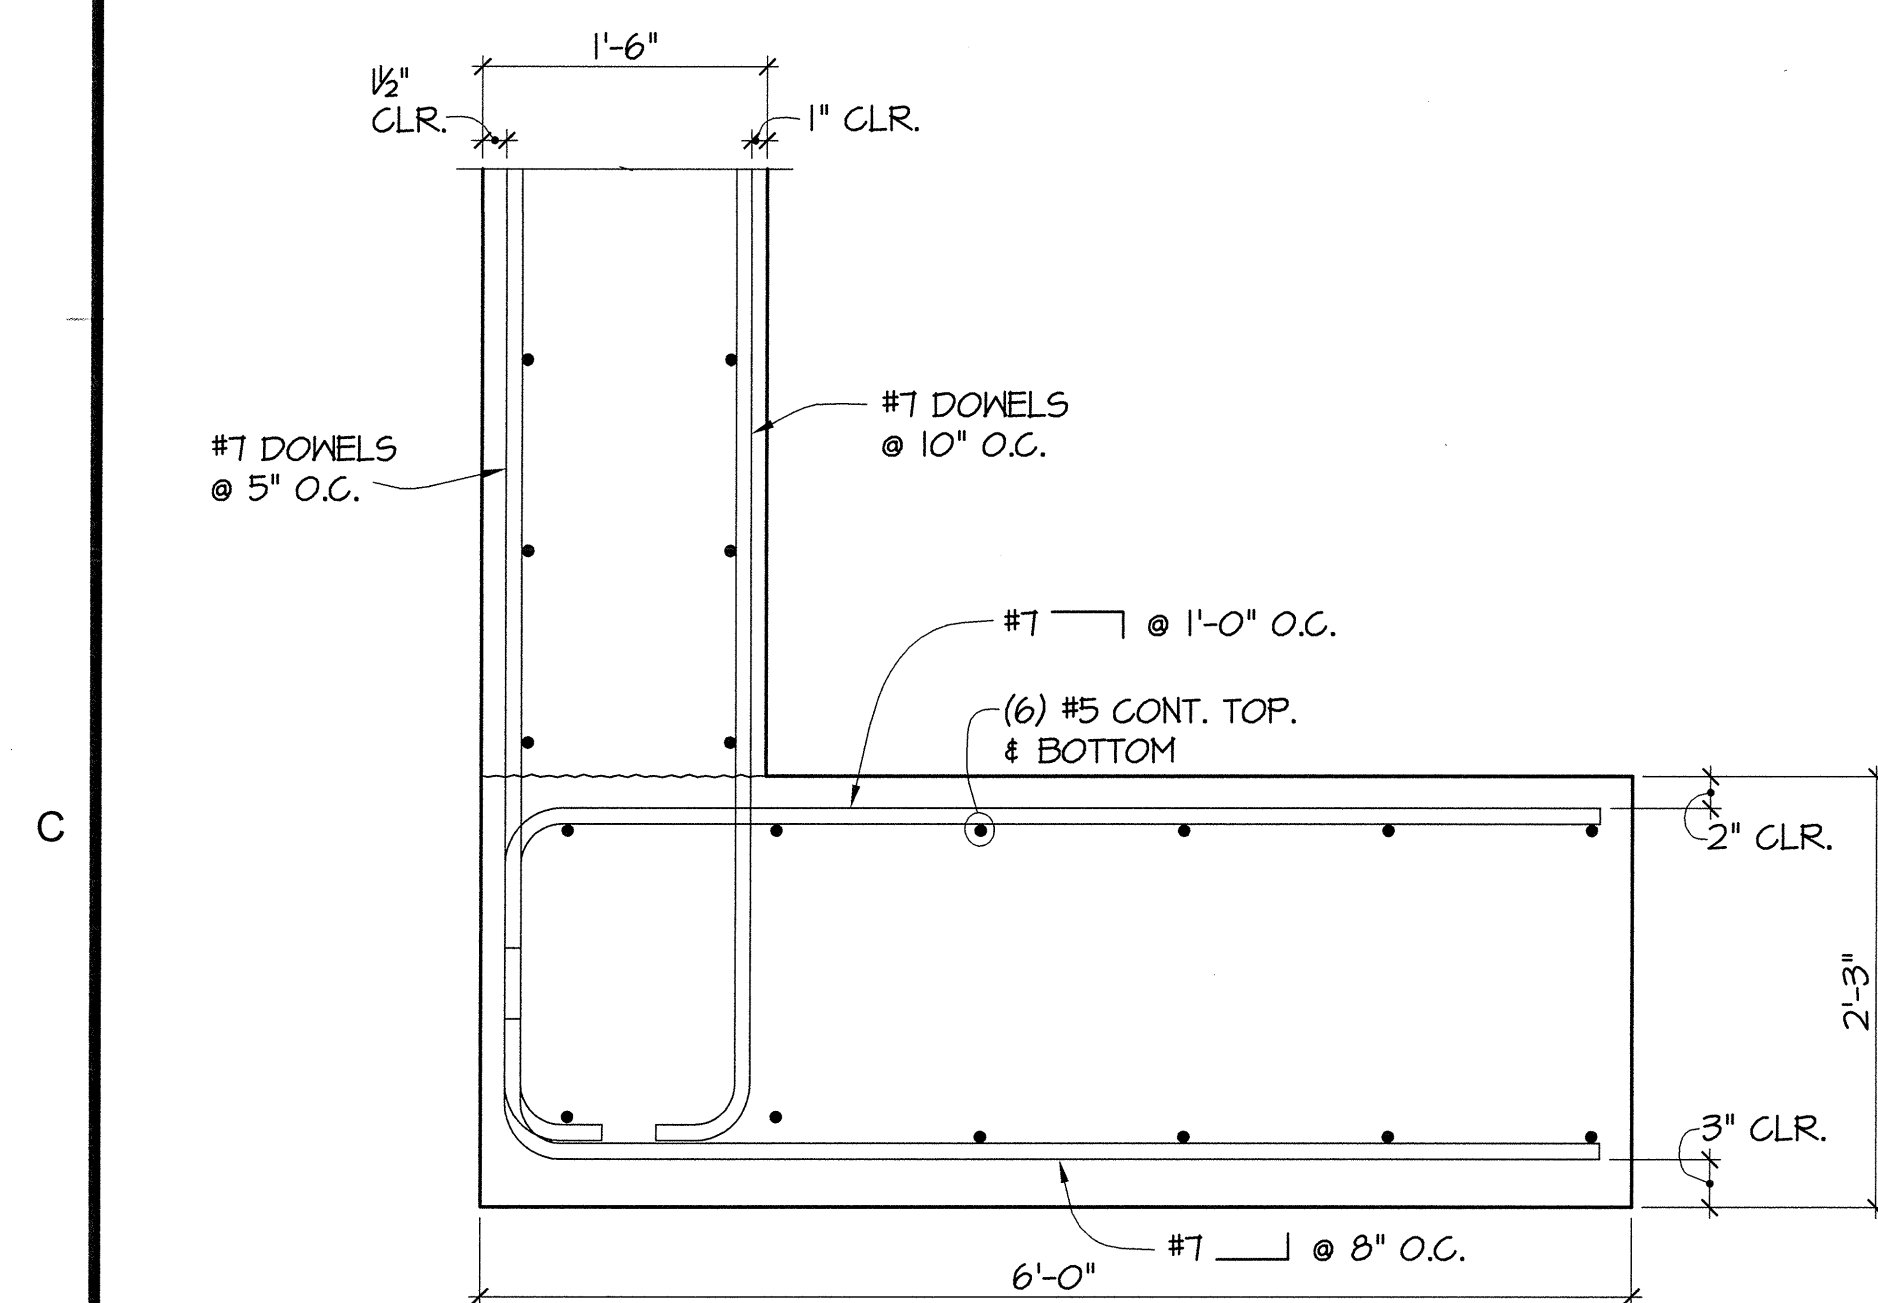


SECTION  
54.06 1"=1'-0"

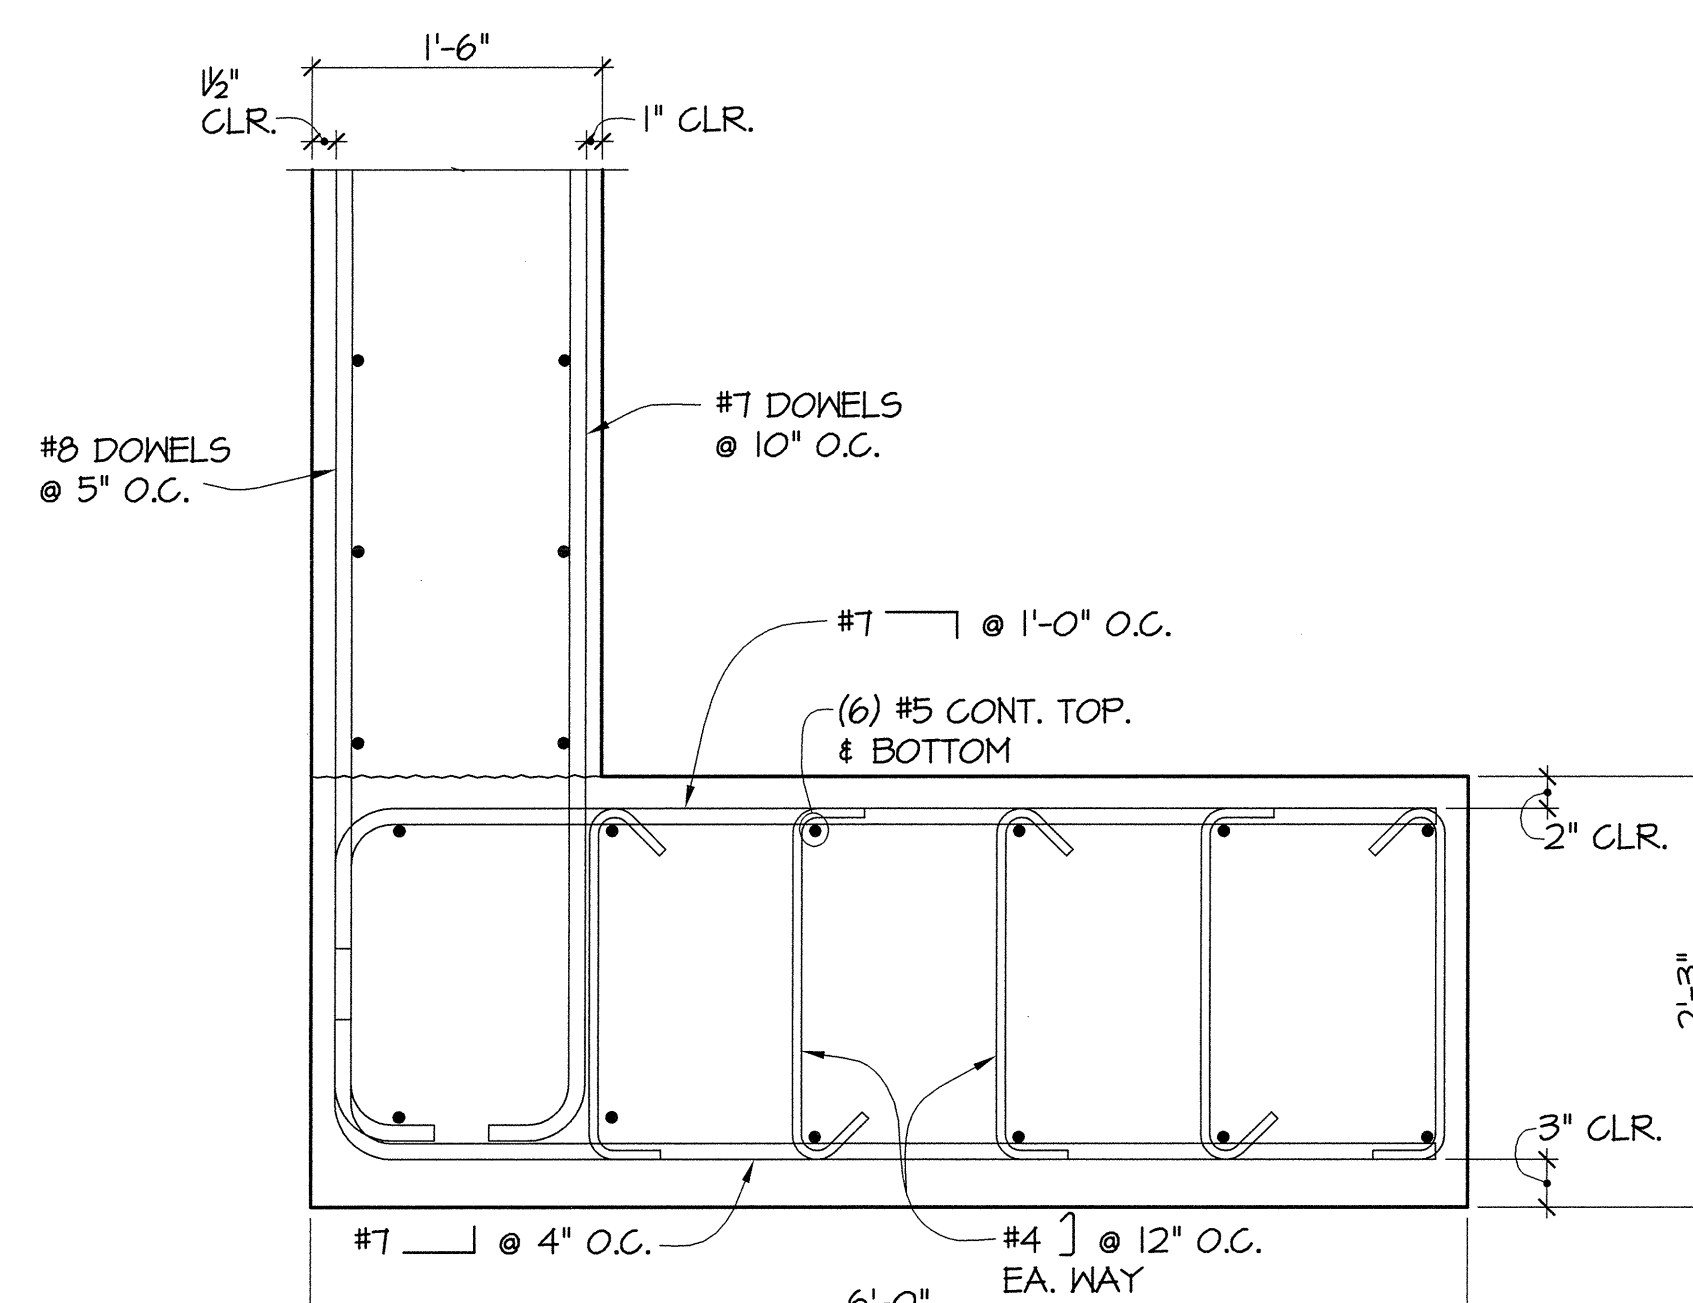


SECTION  
54.06 1"=1'-0"

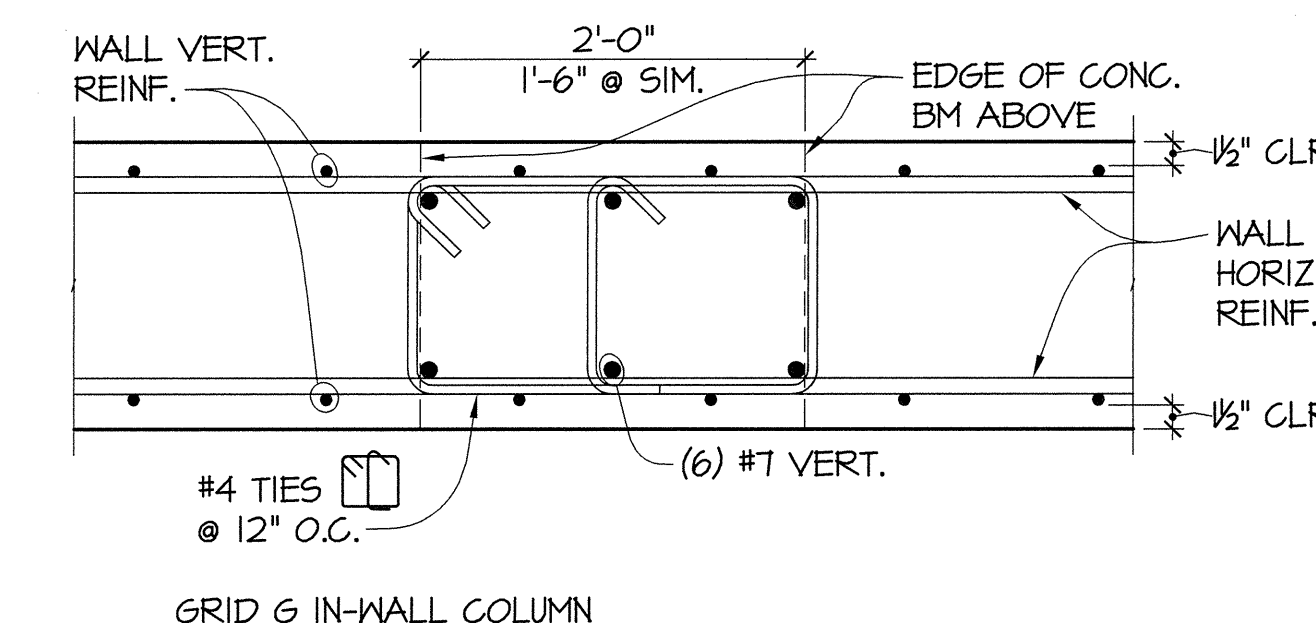


SECTION  
54.06 1"=1'-0"

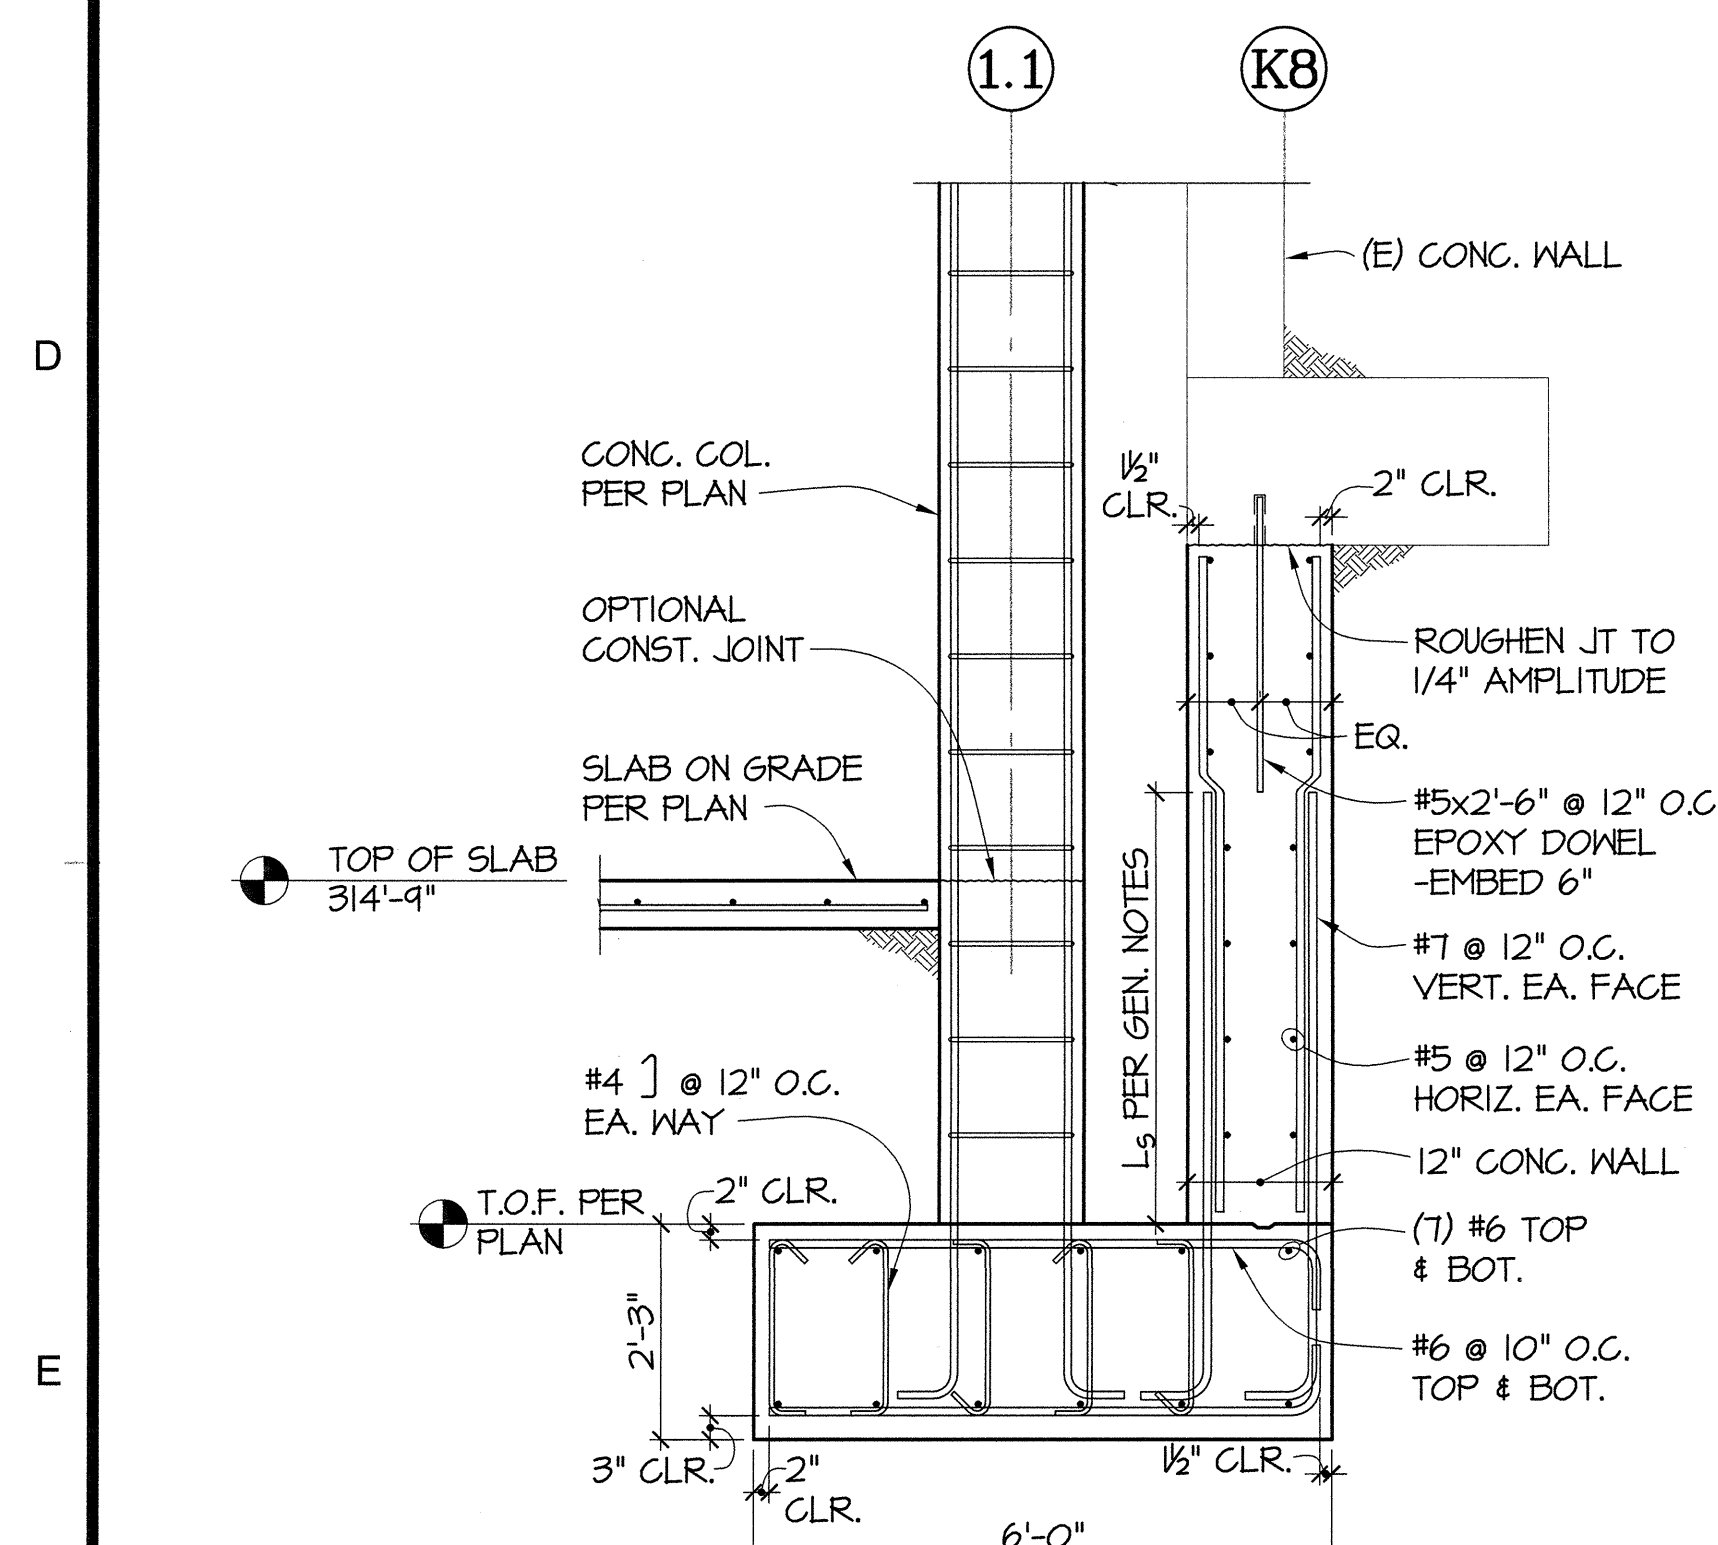

SECTION  
54.06 1/2"=1'-0"

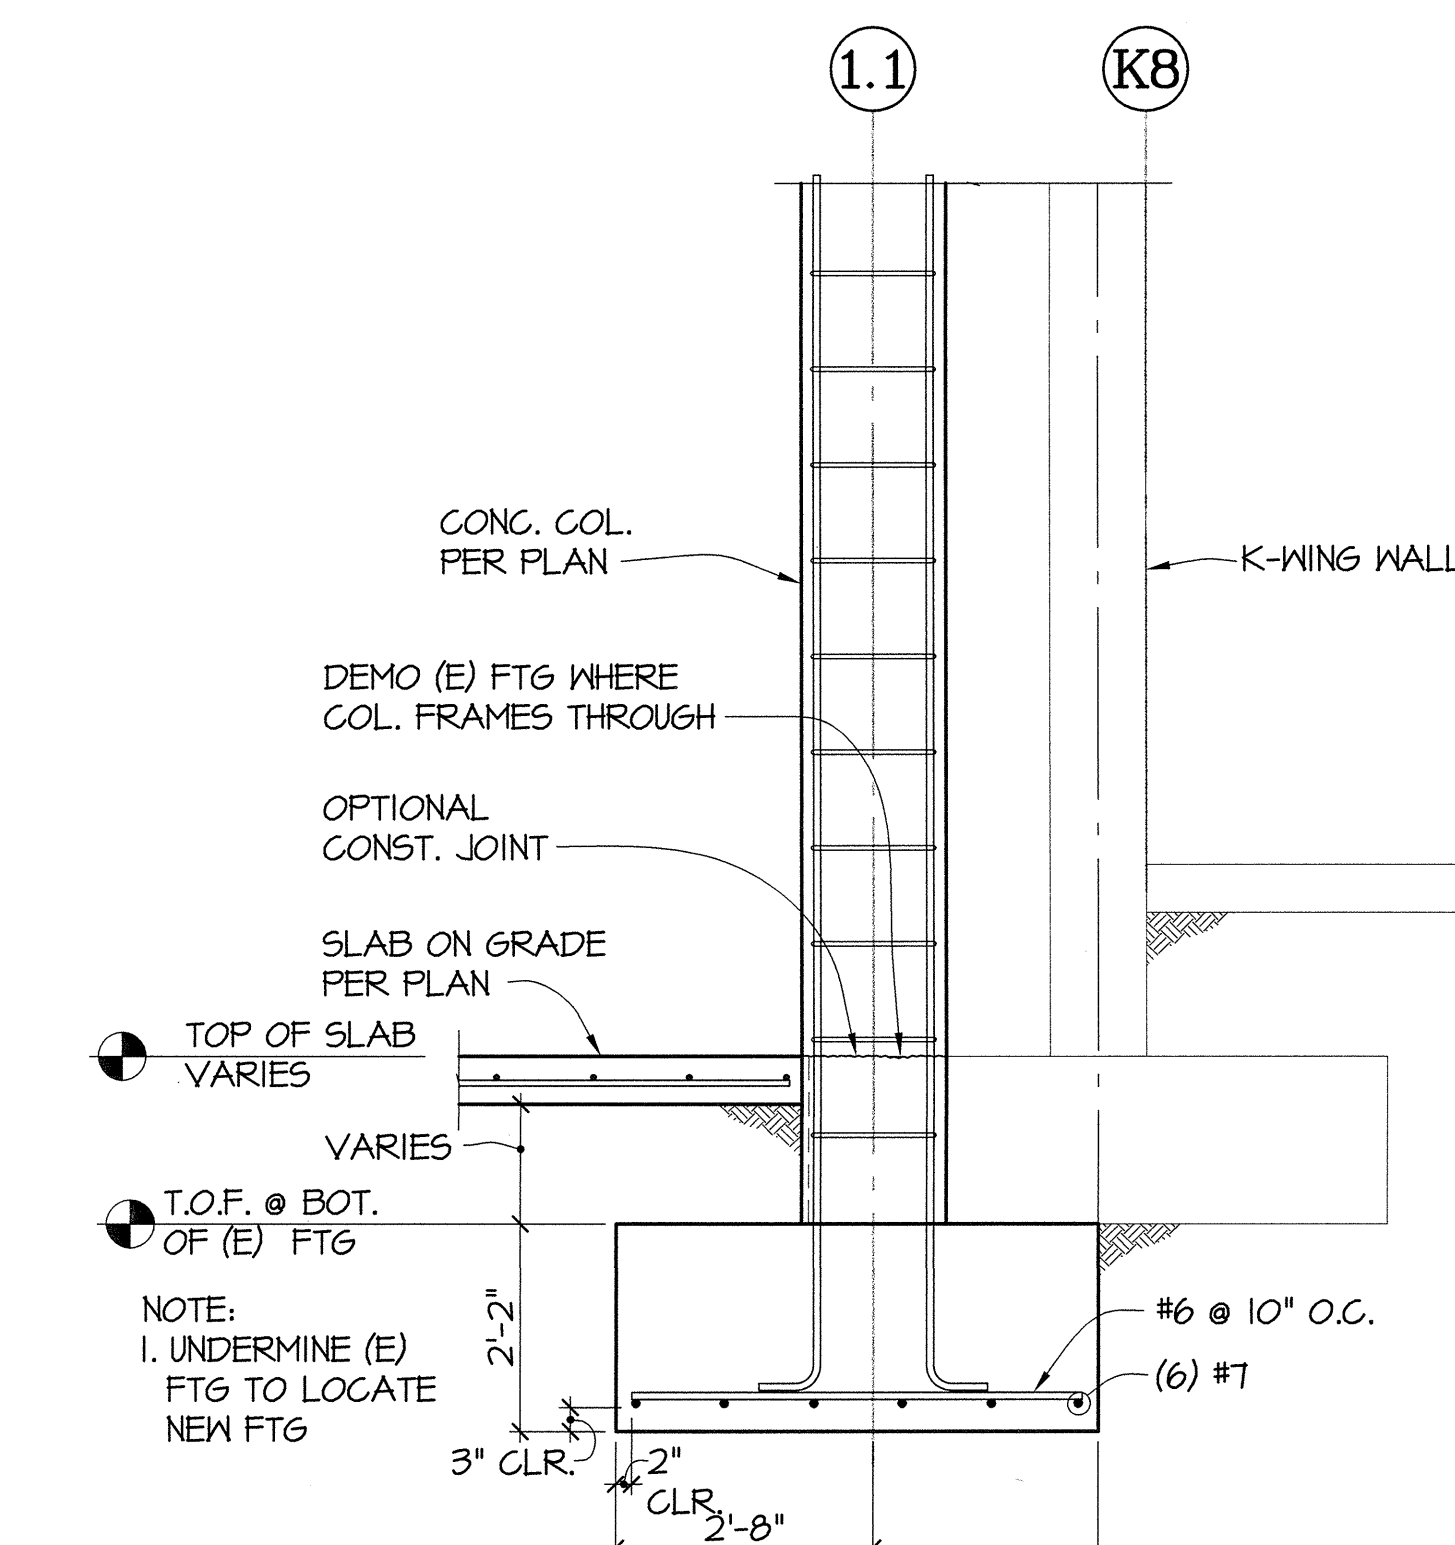

SECTION  
54.06 1/2"=1'-0"

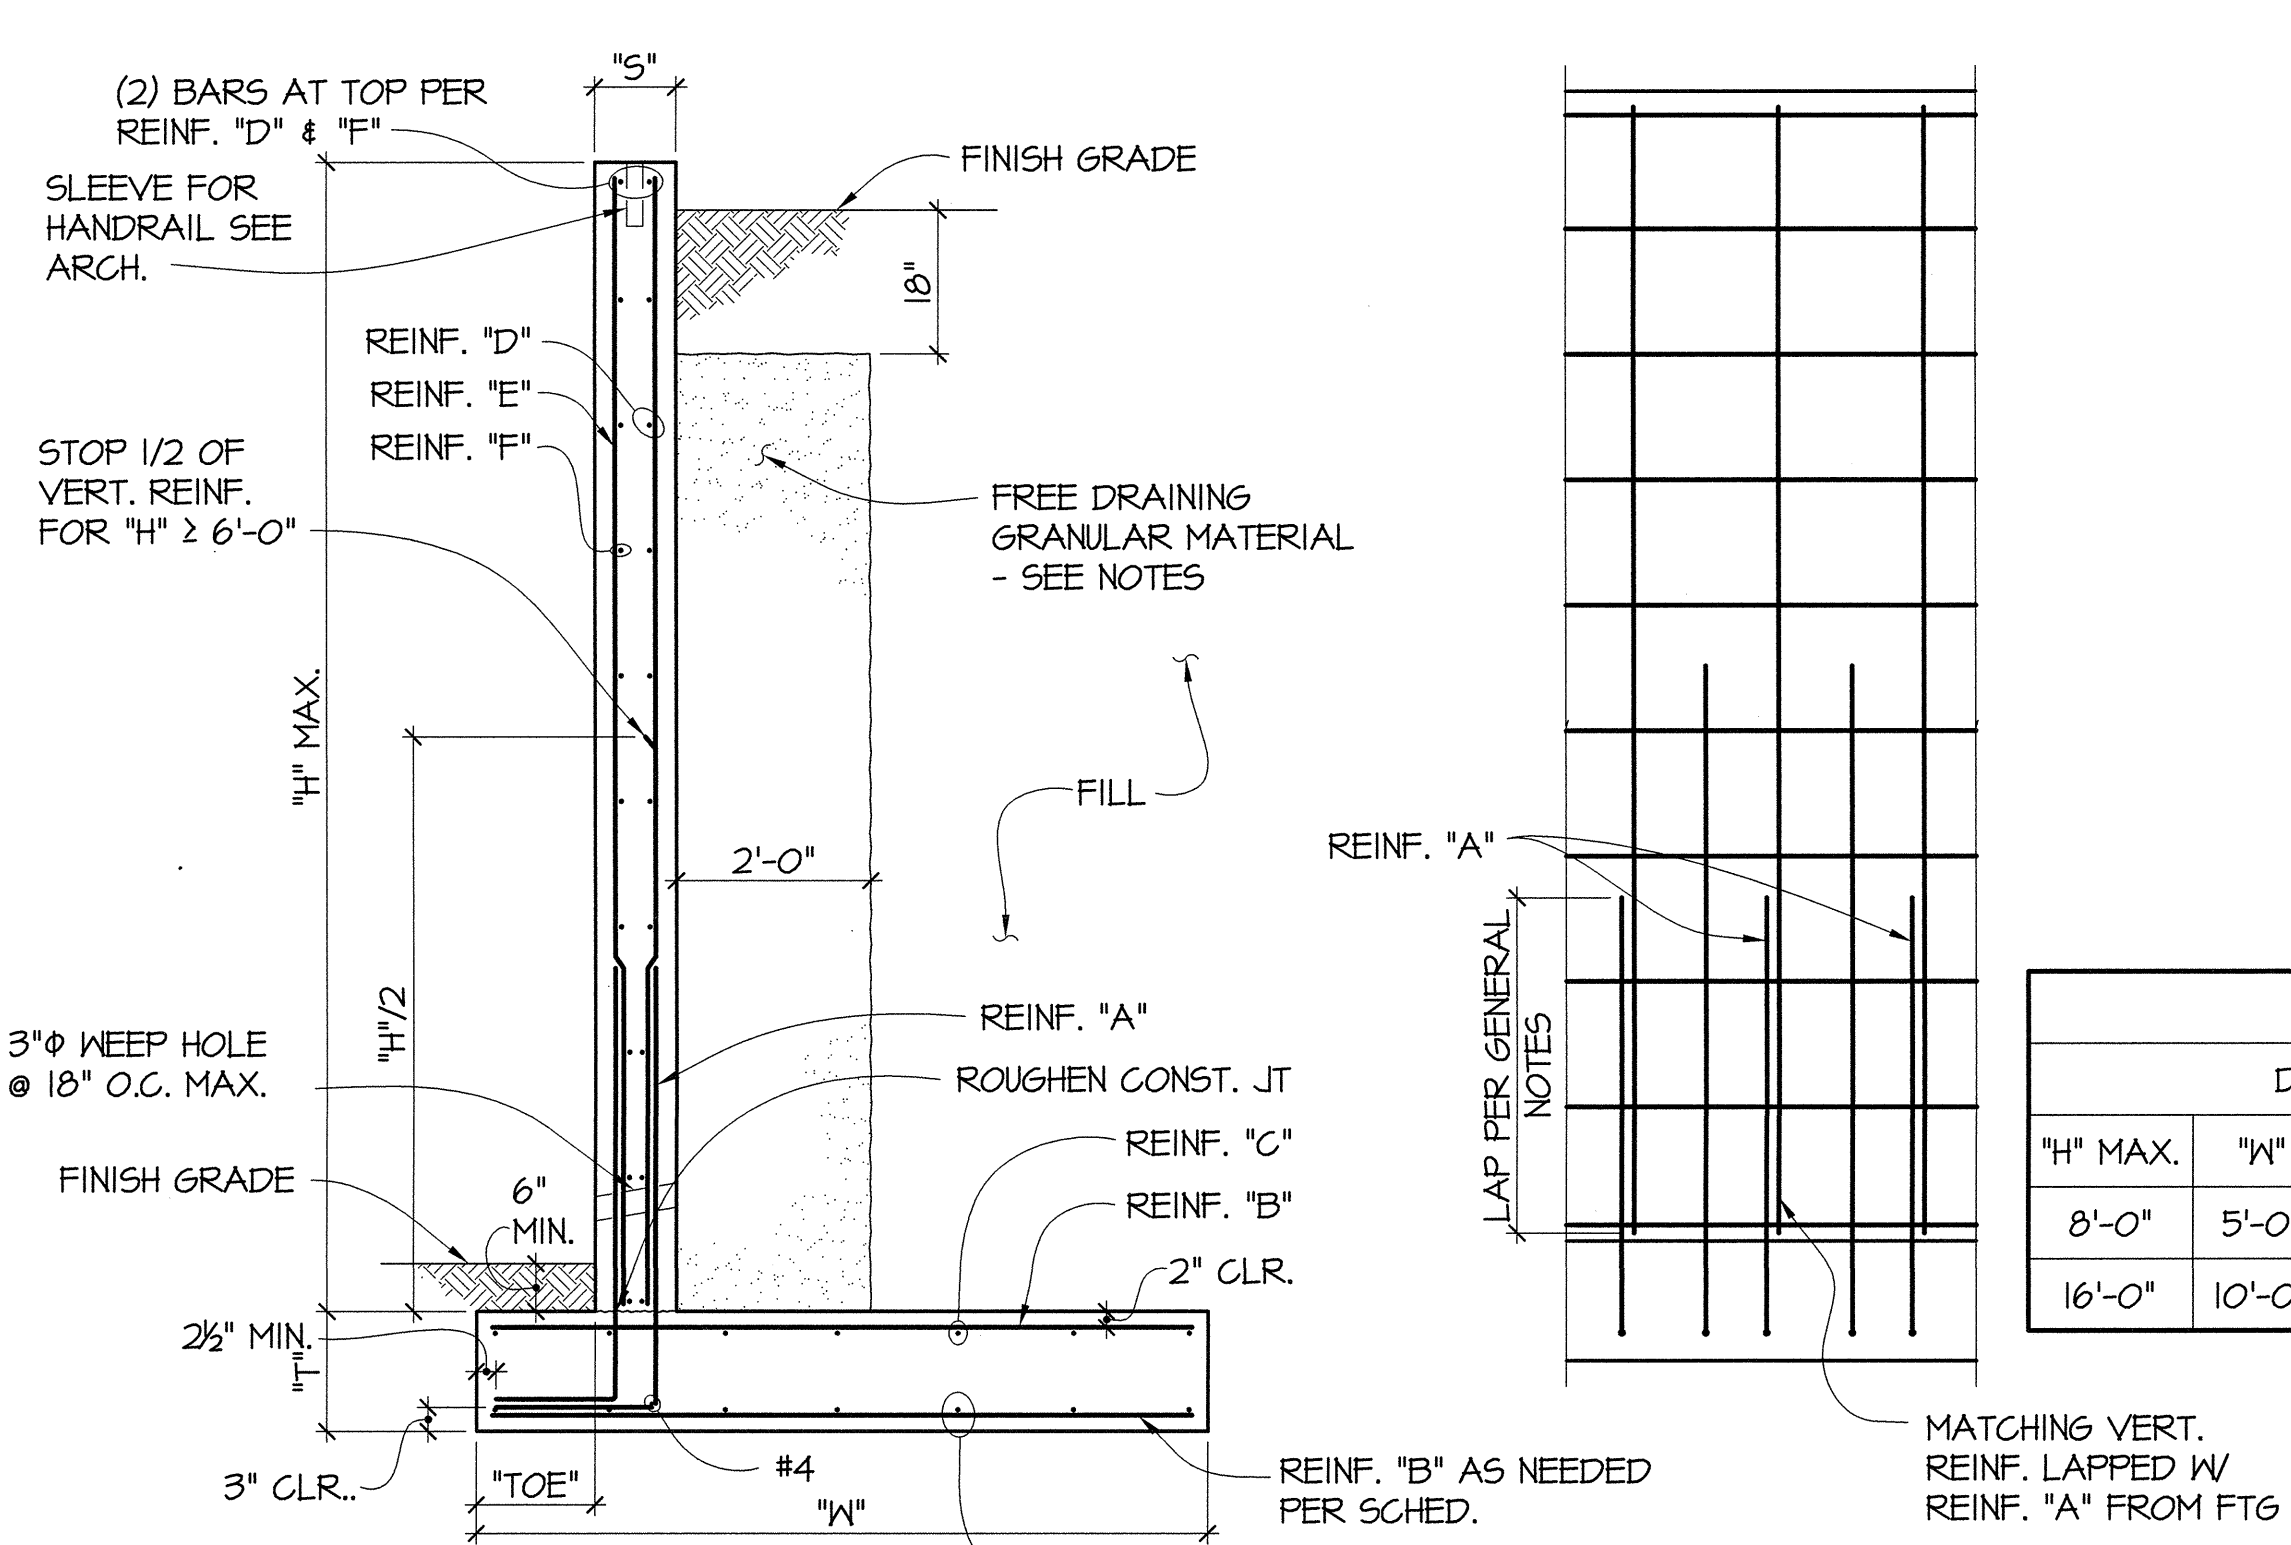

RETAINING WALL  
54.06 1/2"=1'-0"

DIMENSIONS & REINFORCING FOR RETAINING WALL										
DIMENSIONS					REINFORCING					
"H" MAX.	"W"	"TOE"	"T"	"S"	REINF. "A"	REINF. "B"	REINF. "C"	REINF. "D"	REINF. "E"	REINF. "F"
8'-0"	5'-0"	1'-0"	1'-2"	1'-0"	#5 @ 12" O.C.	#5 @ 12" O.C.	(5) #5	#4 @ 12" O.C.	#4 @ 12" O.C.	#4 @ 12" O.C.
16'-0"	10'-0"	2'-0"	2'-0"	1'-6"	#8 @ 10" O.C.	#8 @ 12" O.C. TOP #5 @ 12" O.C. BOT.	(8) #7 T&B	#5 @ 12" O.C.	#5 @ 12" O.C.	#5 @ 12" O.C.