

A

B

C

D

E










A

B

C

D

E

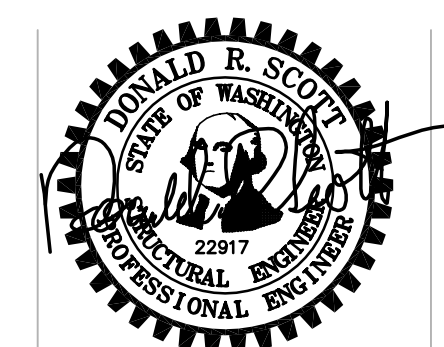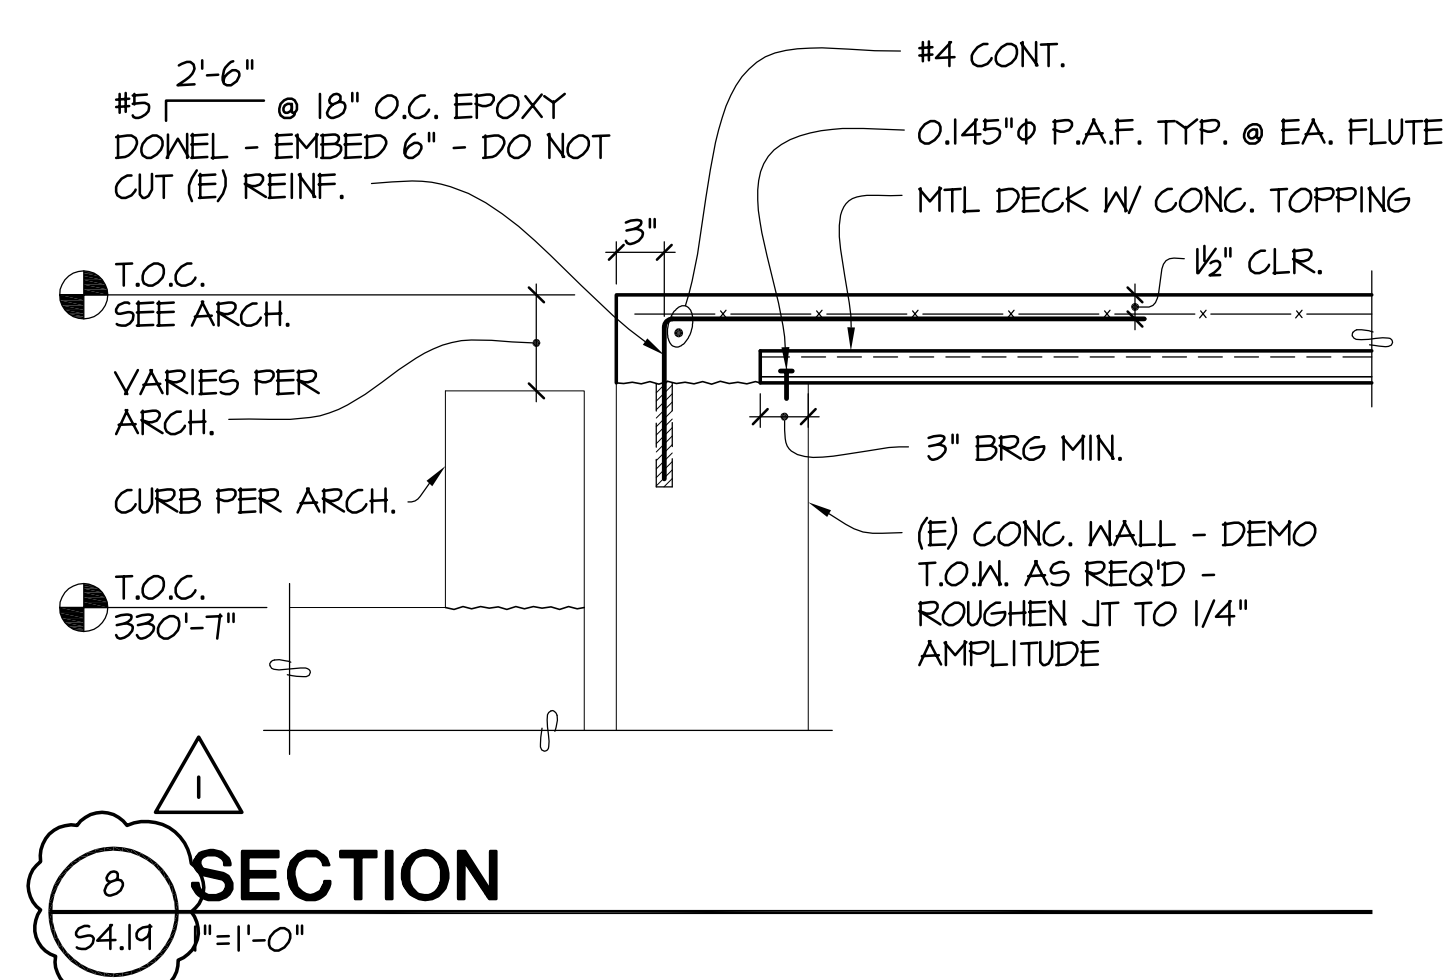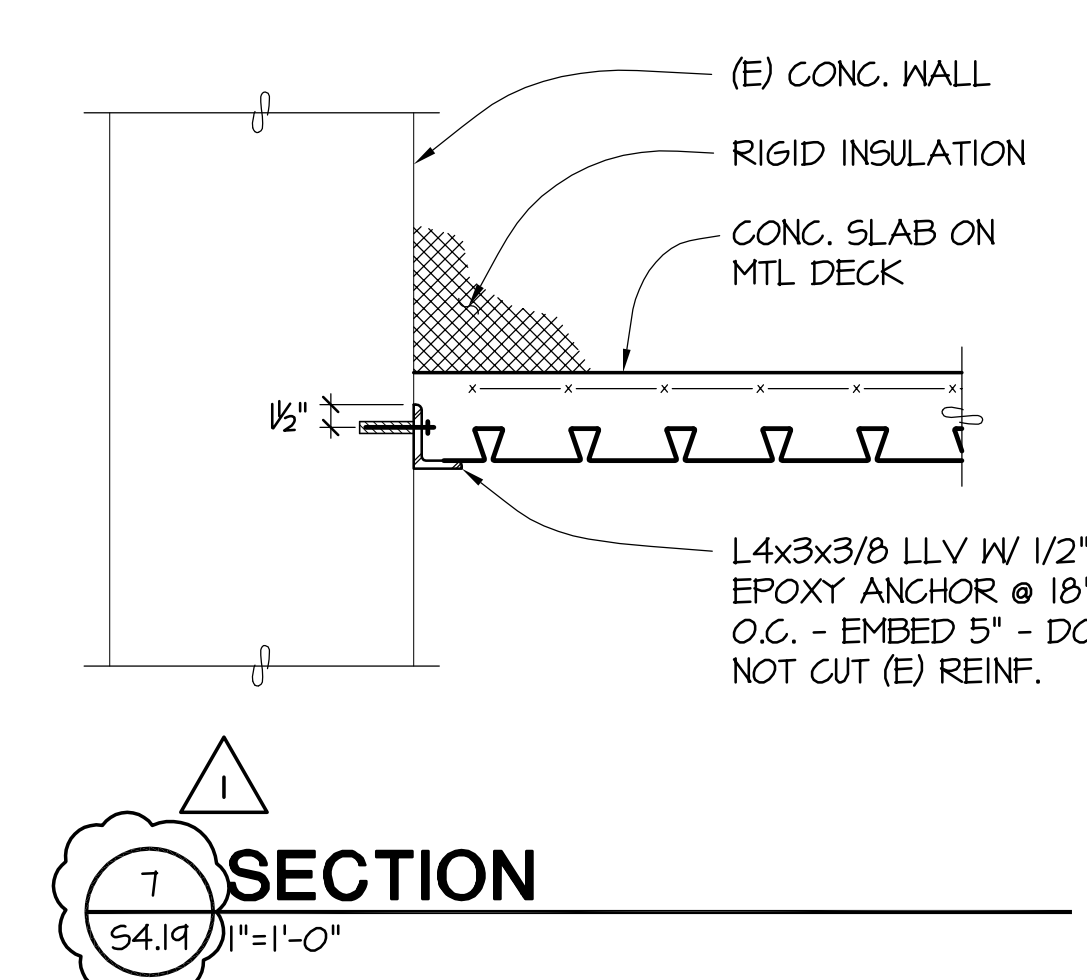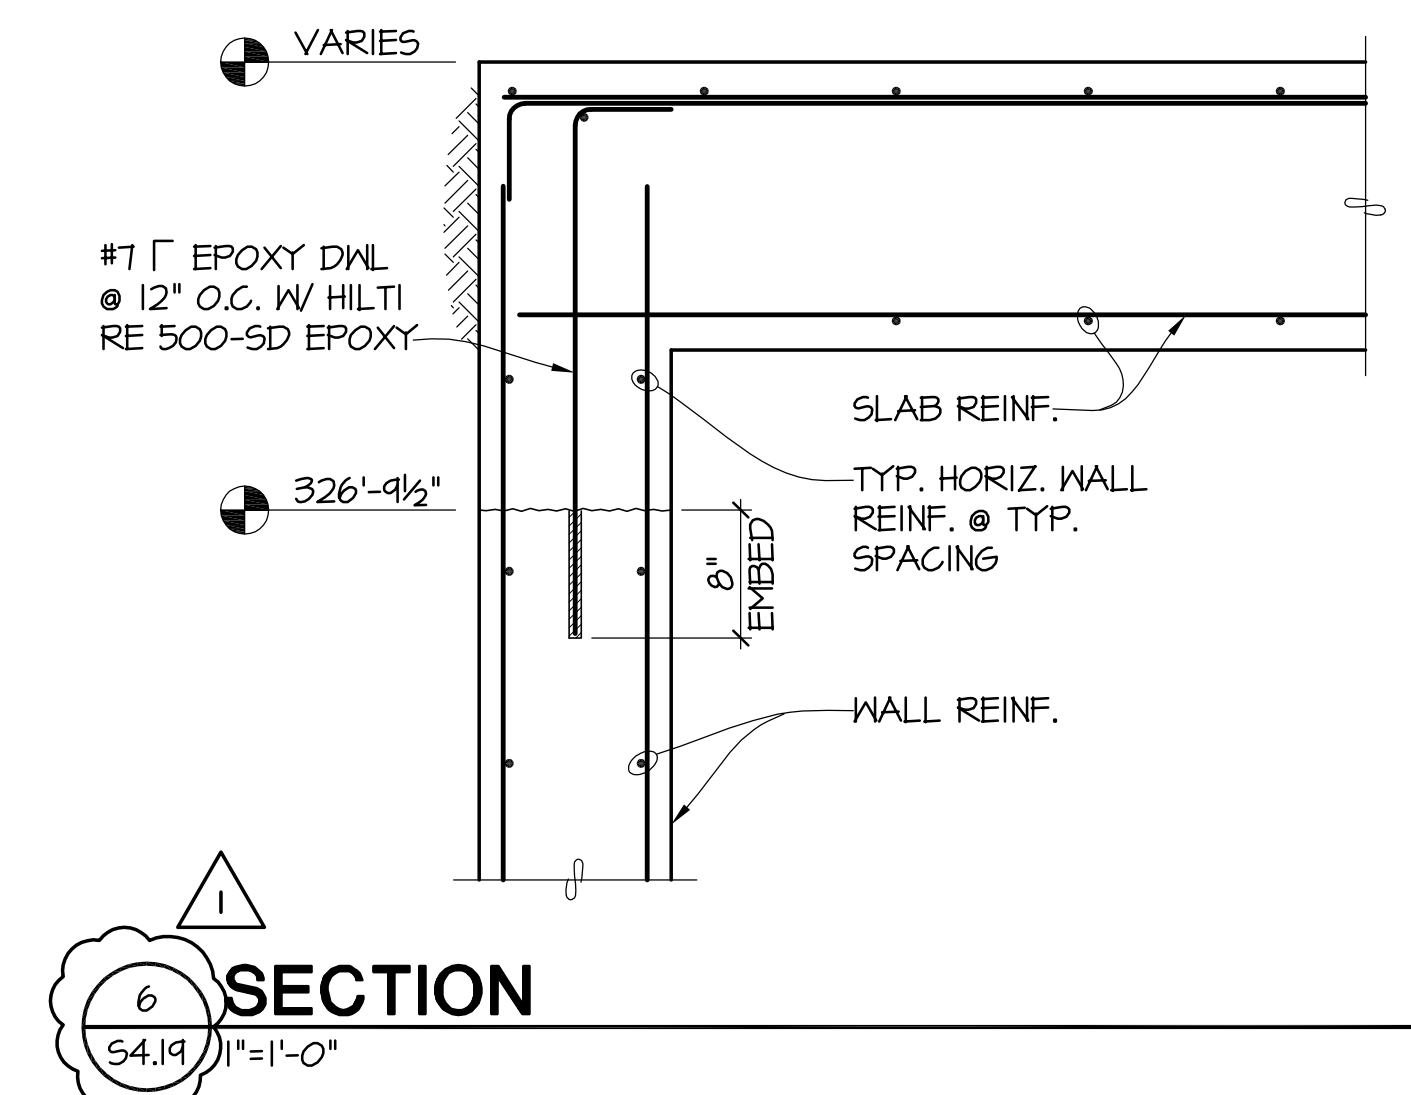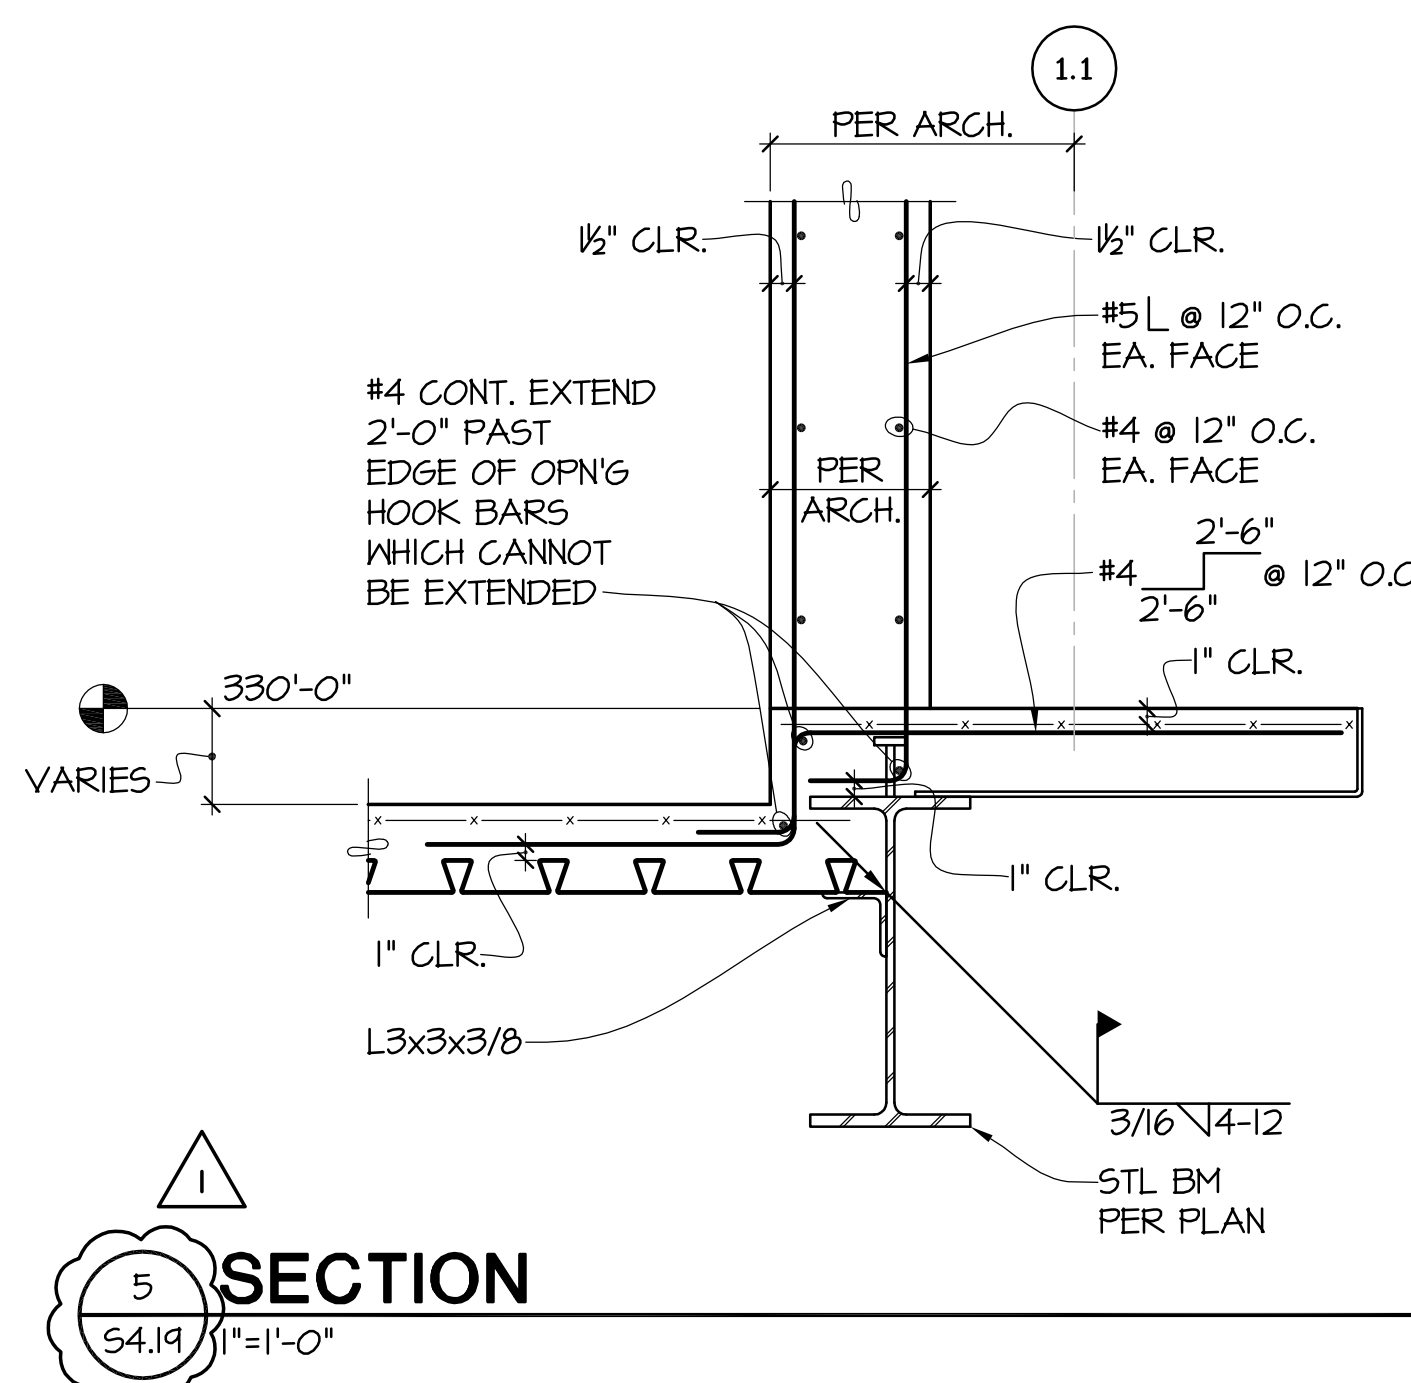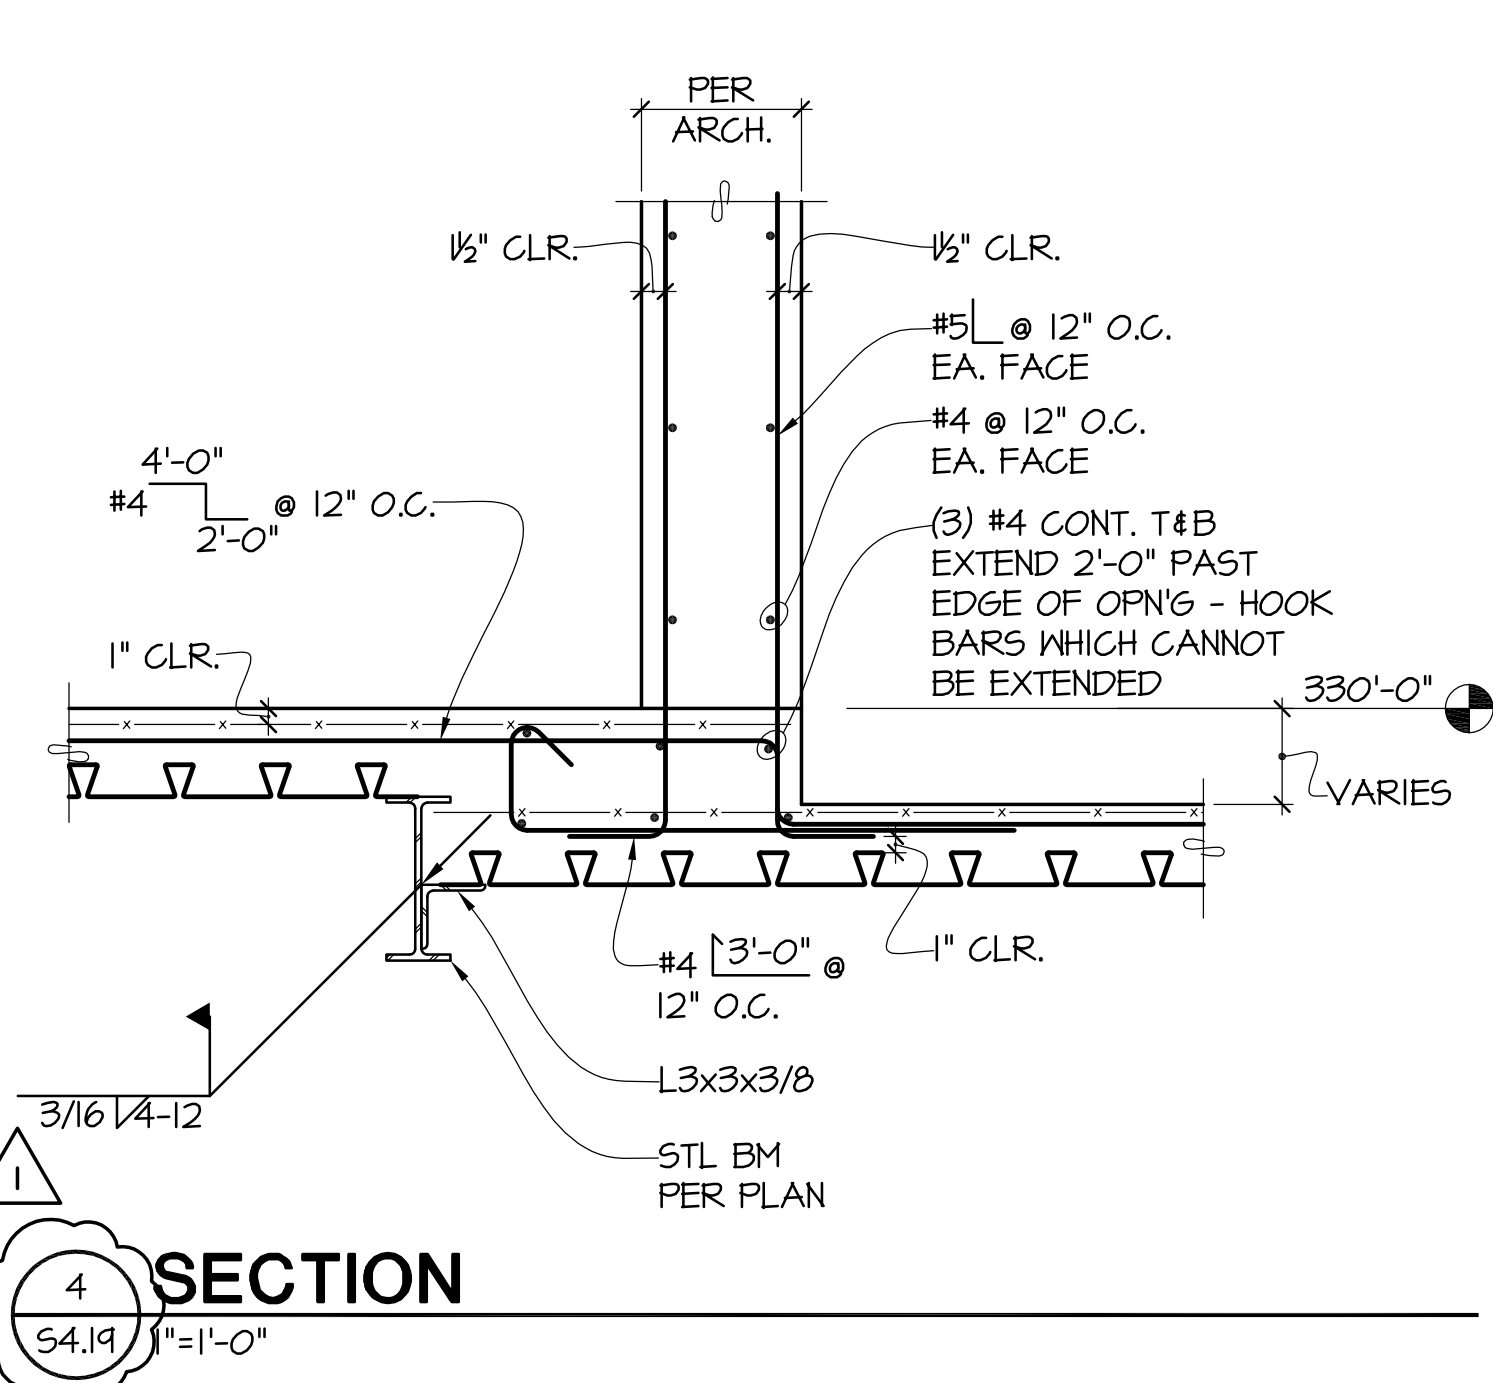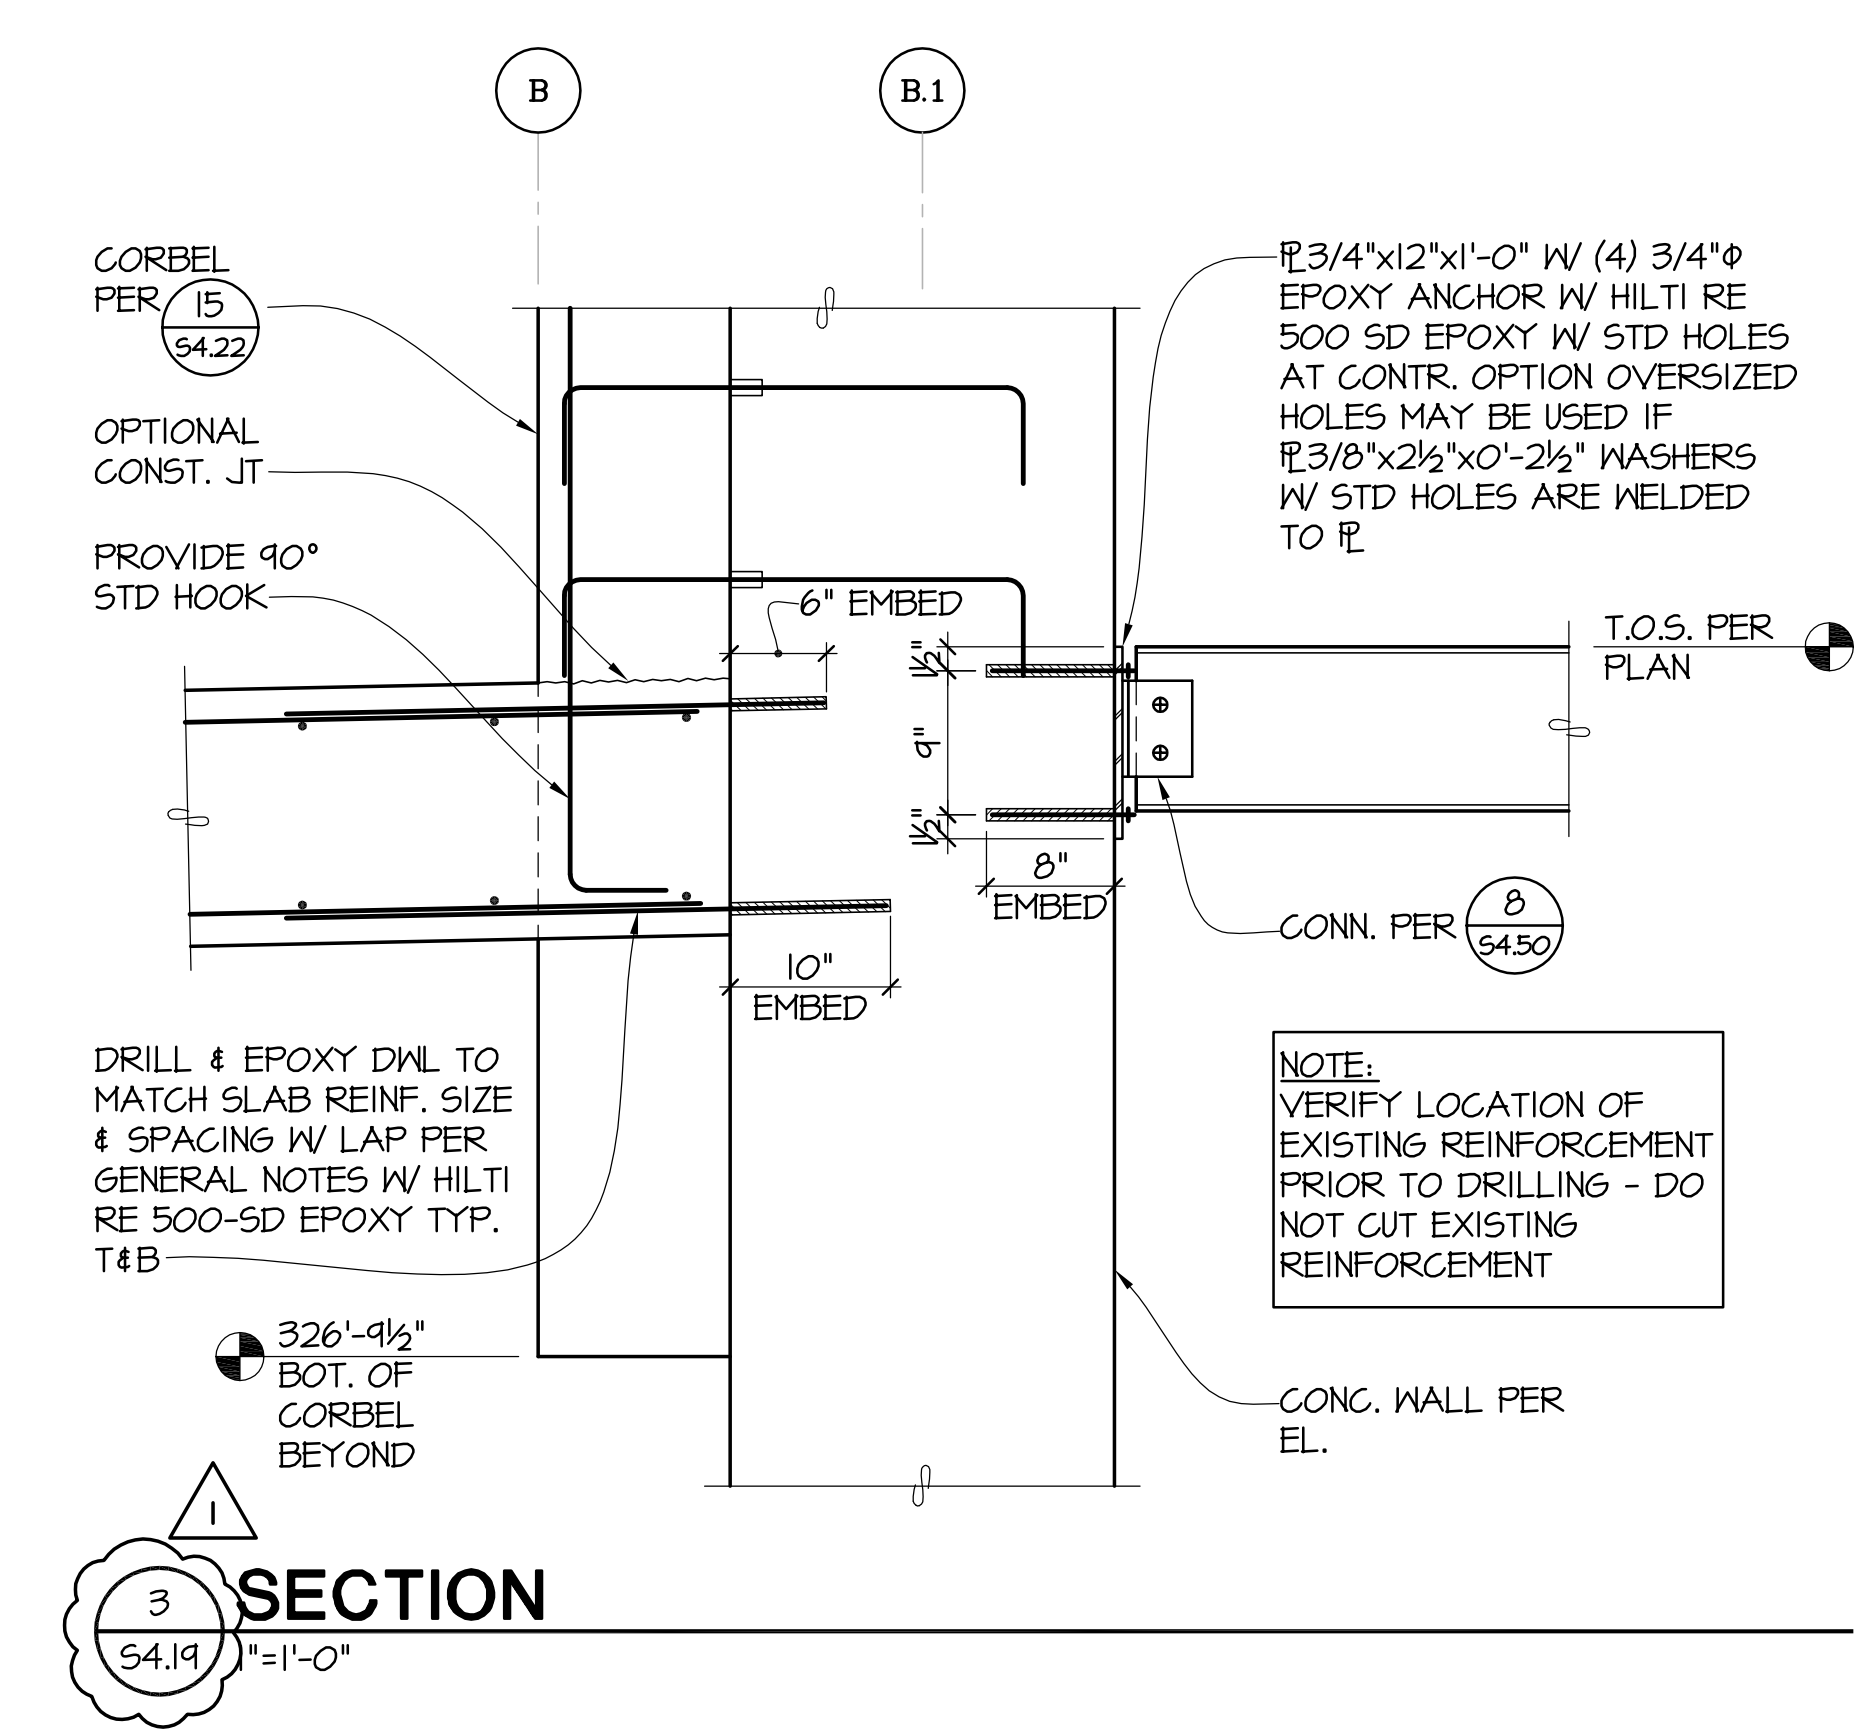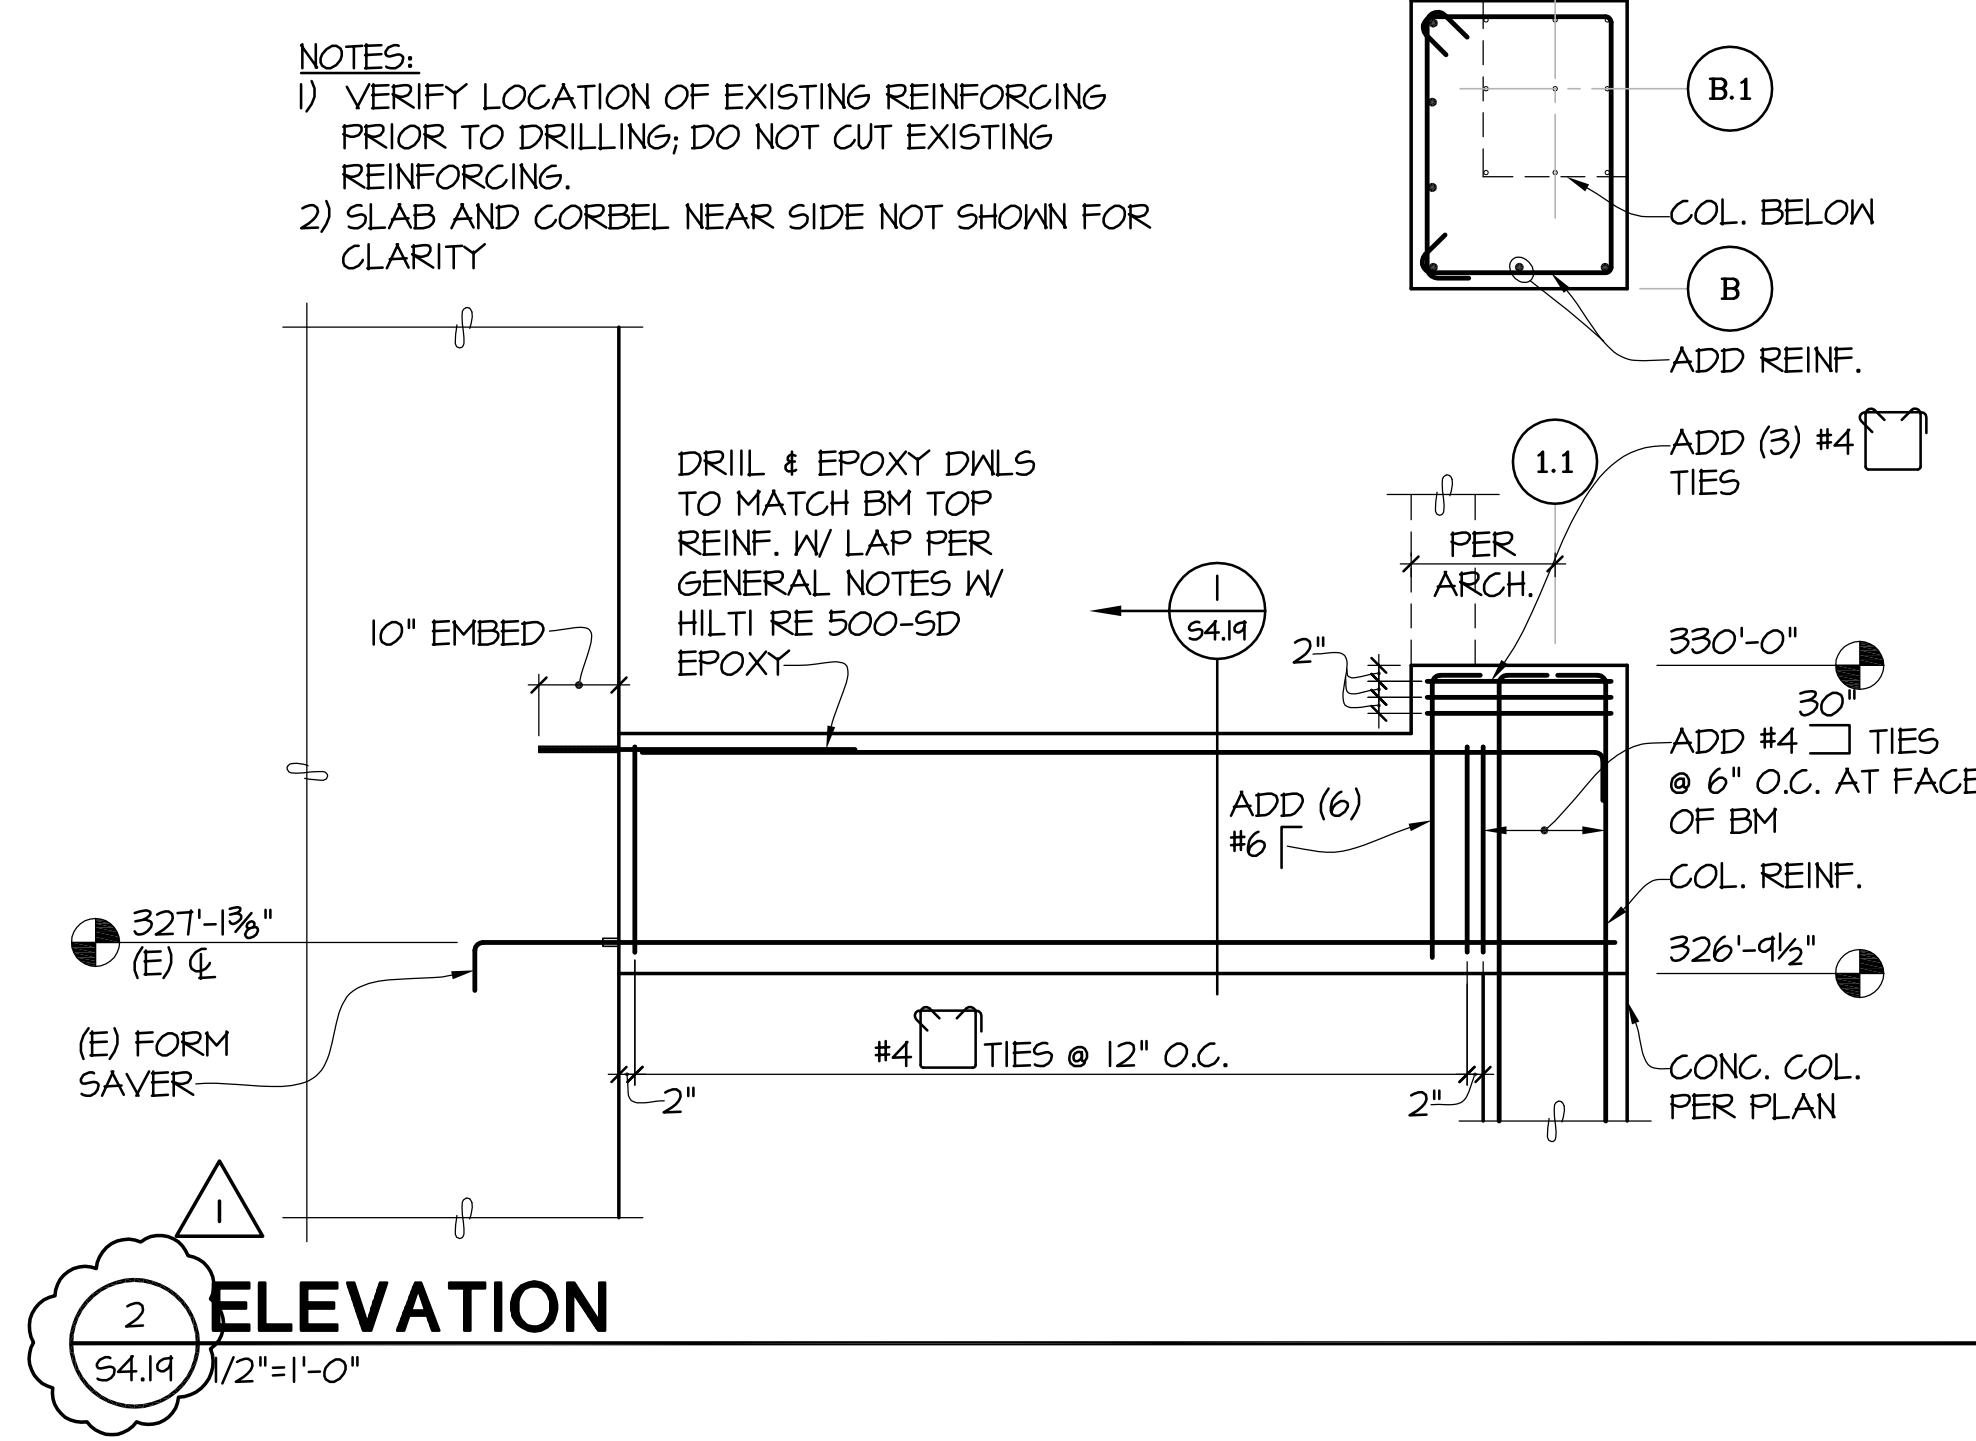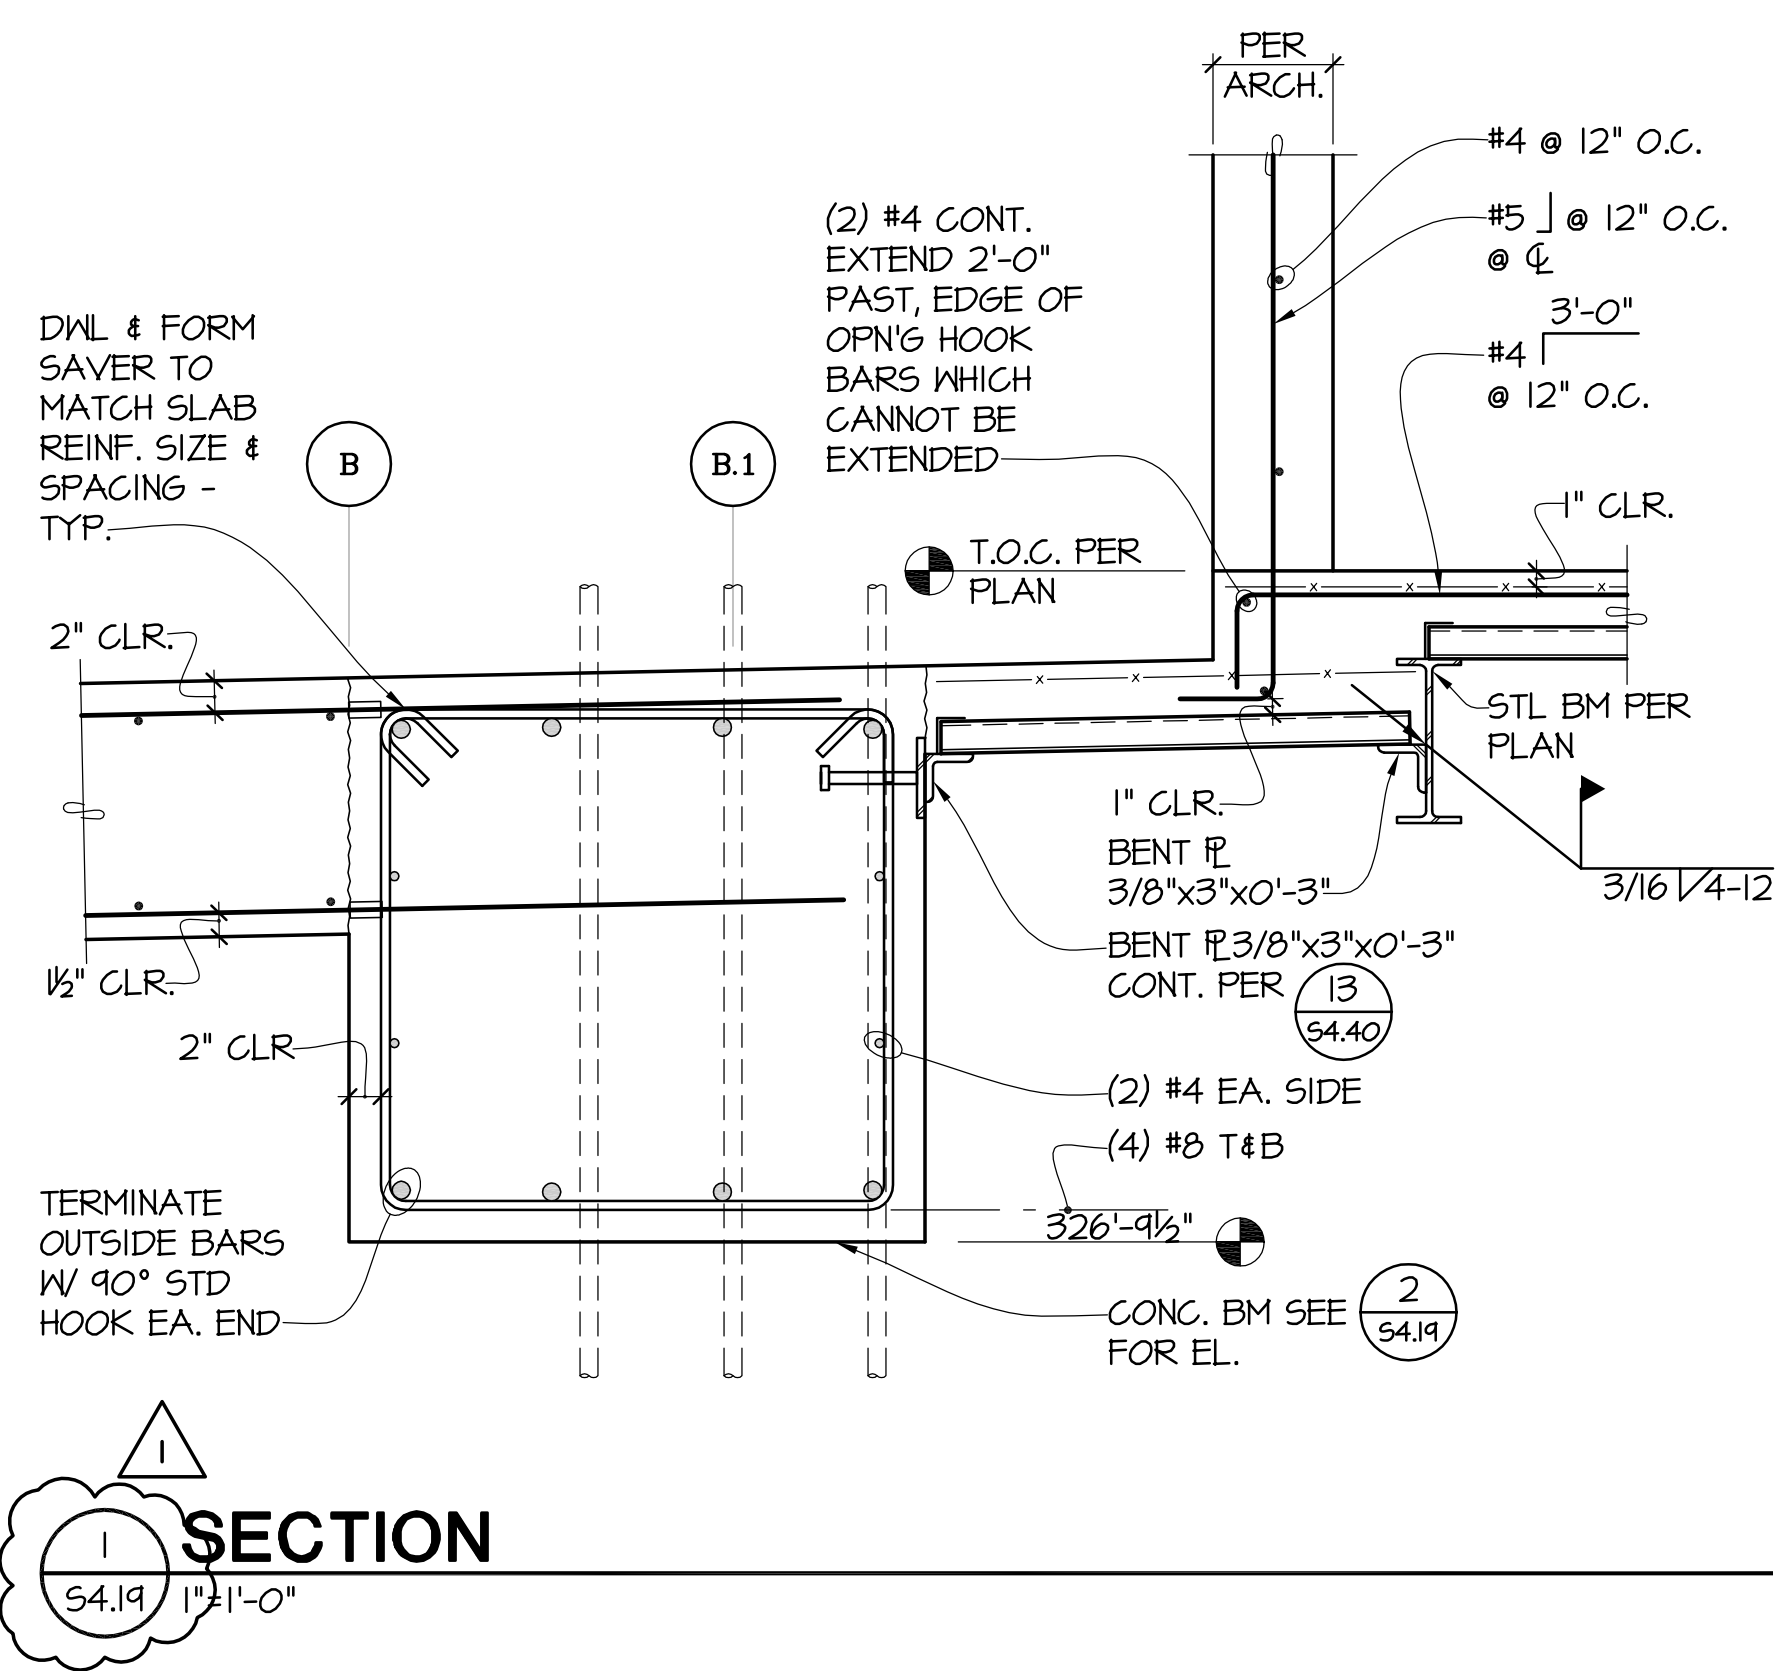

MultiCare
EMERGENCY DEPARTMENT & CANCER CENTER EXPANSION
TACOMA, WASHINGTON

REVISION	DESCRIPTION	DATE
1	CCD #2	12-03-08

Date 09-26-2008
Scale AS NOTED
Drawn By rdw
Job No. 4034

CONCRETE BEAM
DETAILS
S4
19

GIFFIN • BOLTE • JURGENS
ARCHITECTS
815 S.W. SECOND AVENUE • PORTLAND, OREGON 97204
(503) 223-0992 www.gbjaarch.com FAX (503) 294-3961