

A

B

C

D

E


A

B


C

D


E

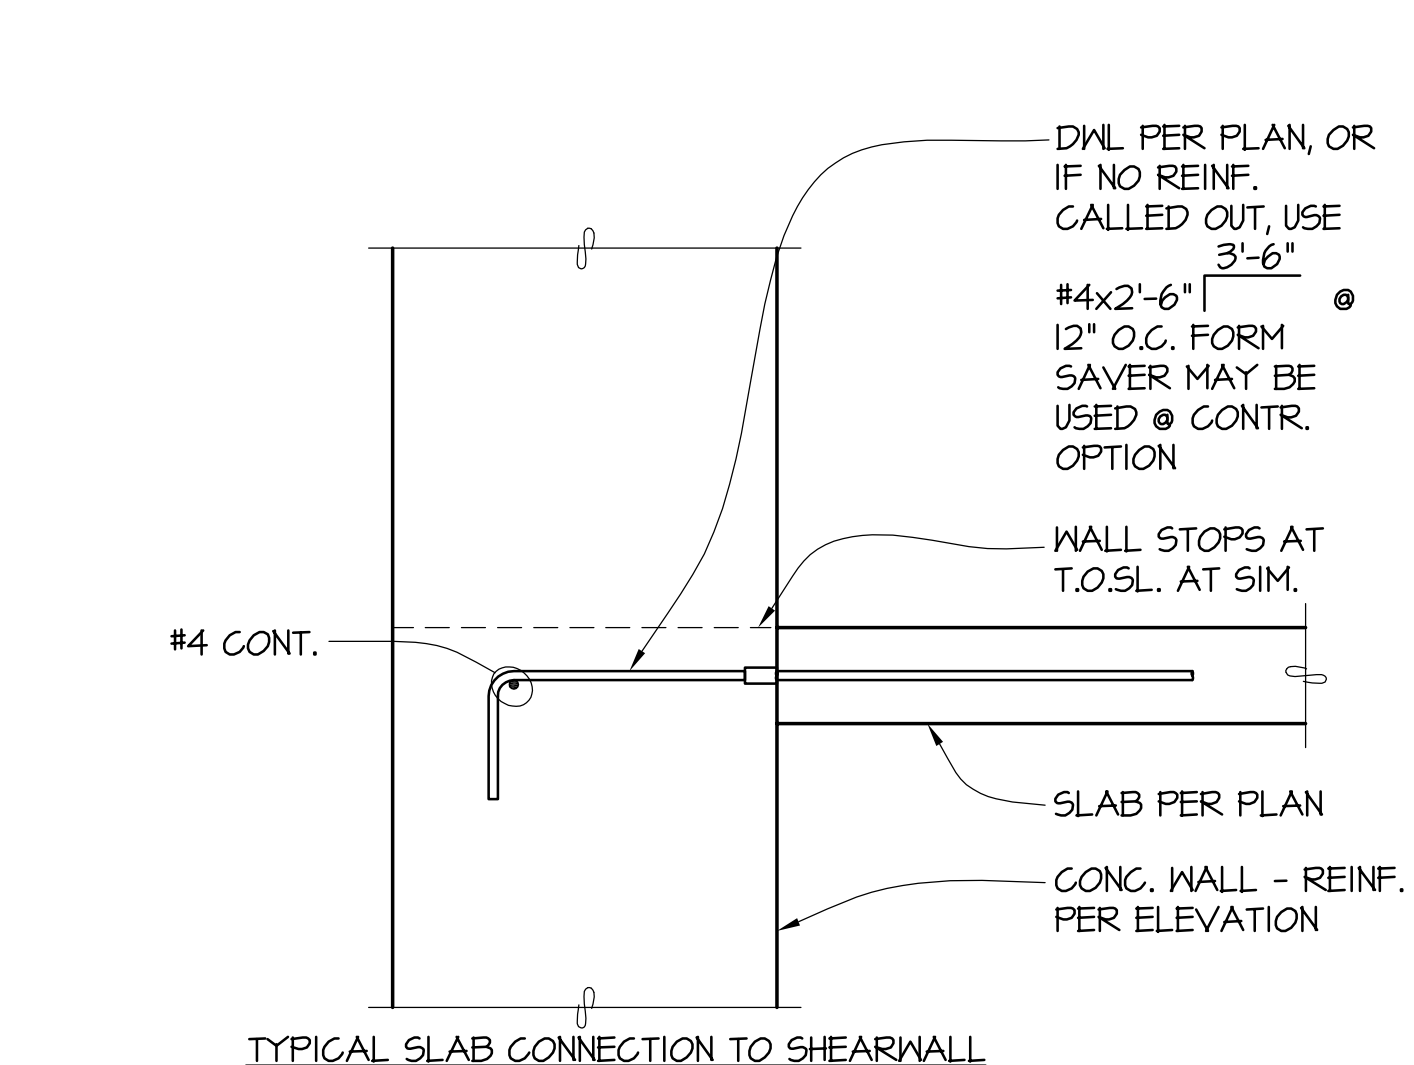


1 SECTION
S4.21 1"=1'-0"

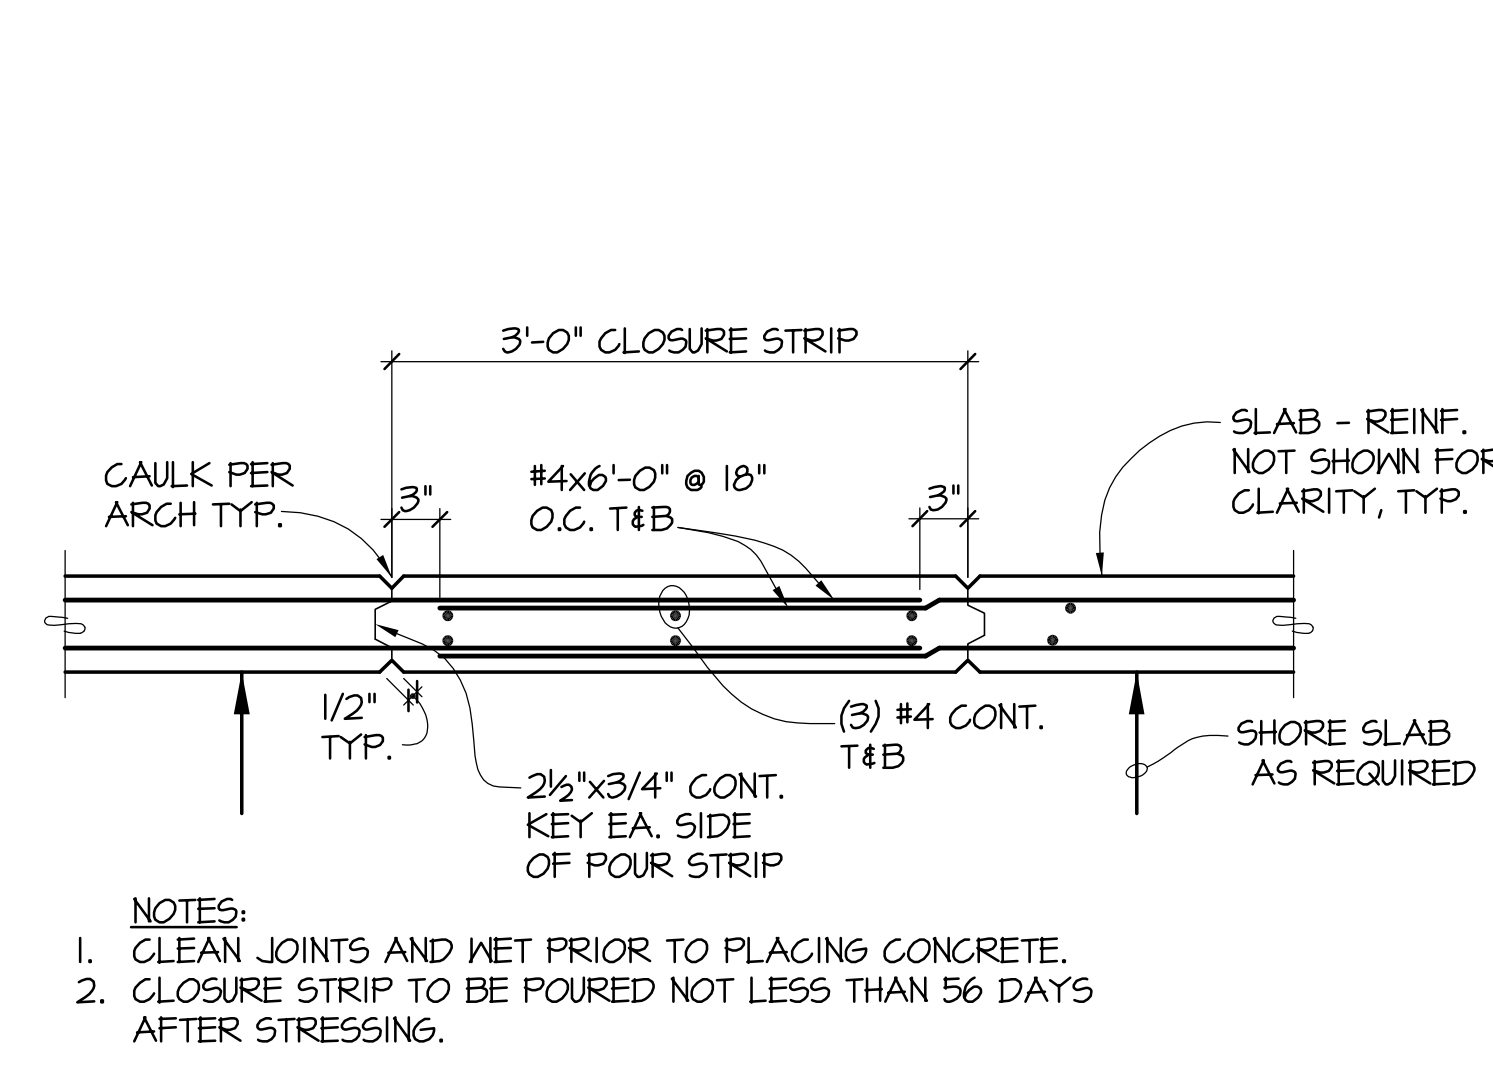


2 SECTION
S4.21 NO SCALE

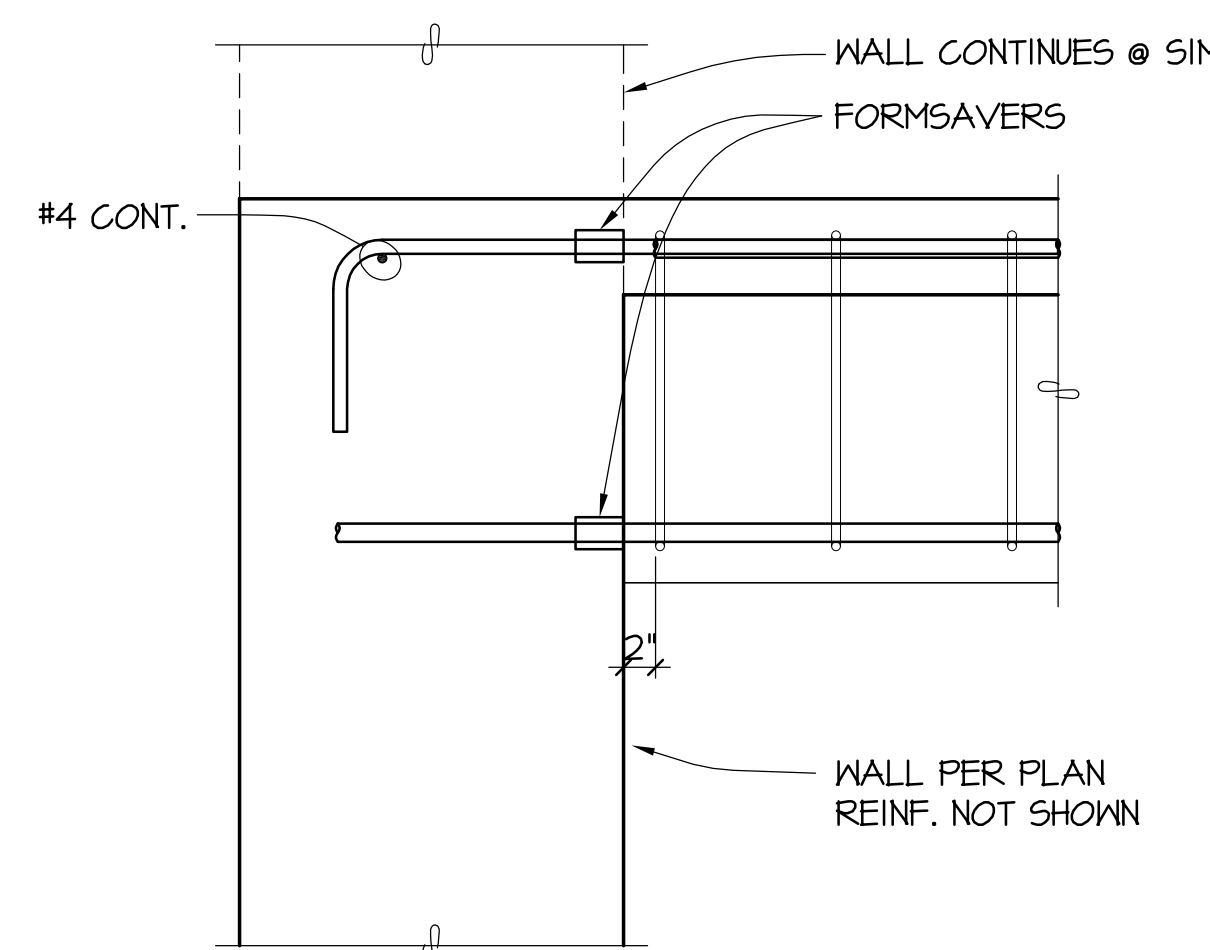


3 SECTION
S4.21 1"=1'-0"

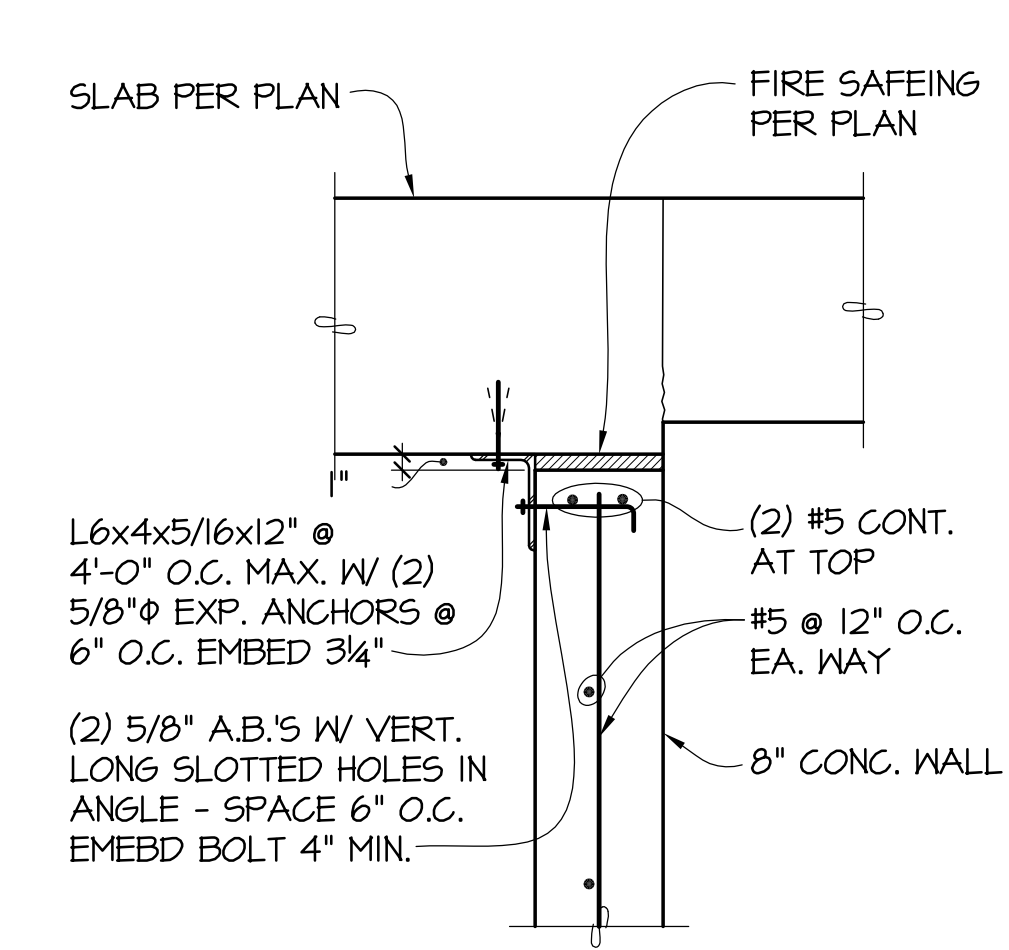


4 SECTION
S4.21 1"=1'-0"

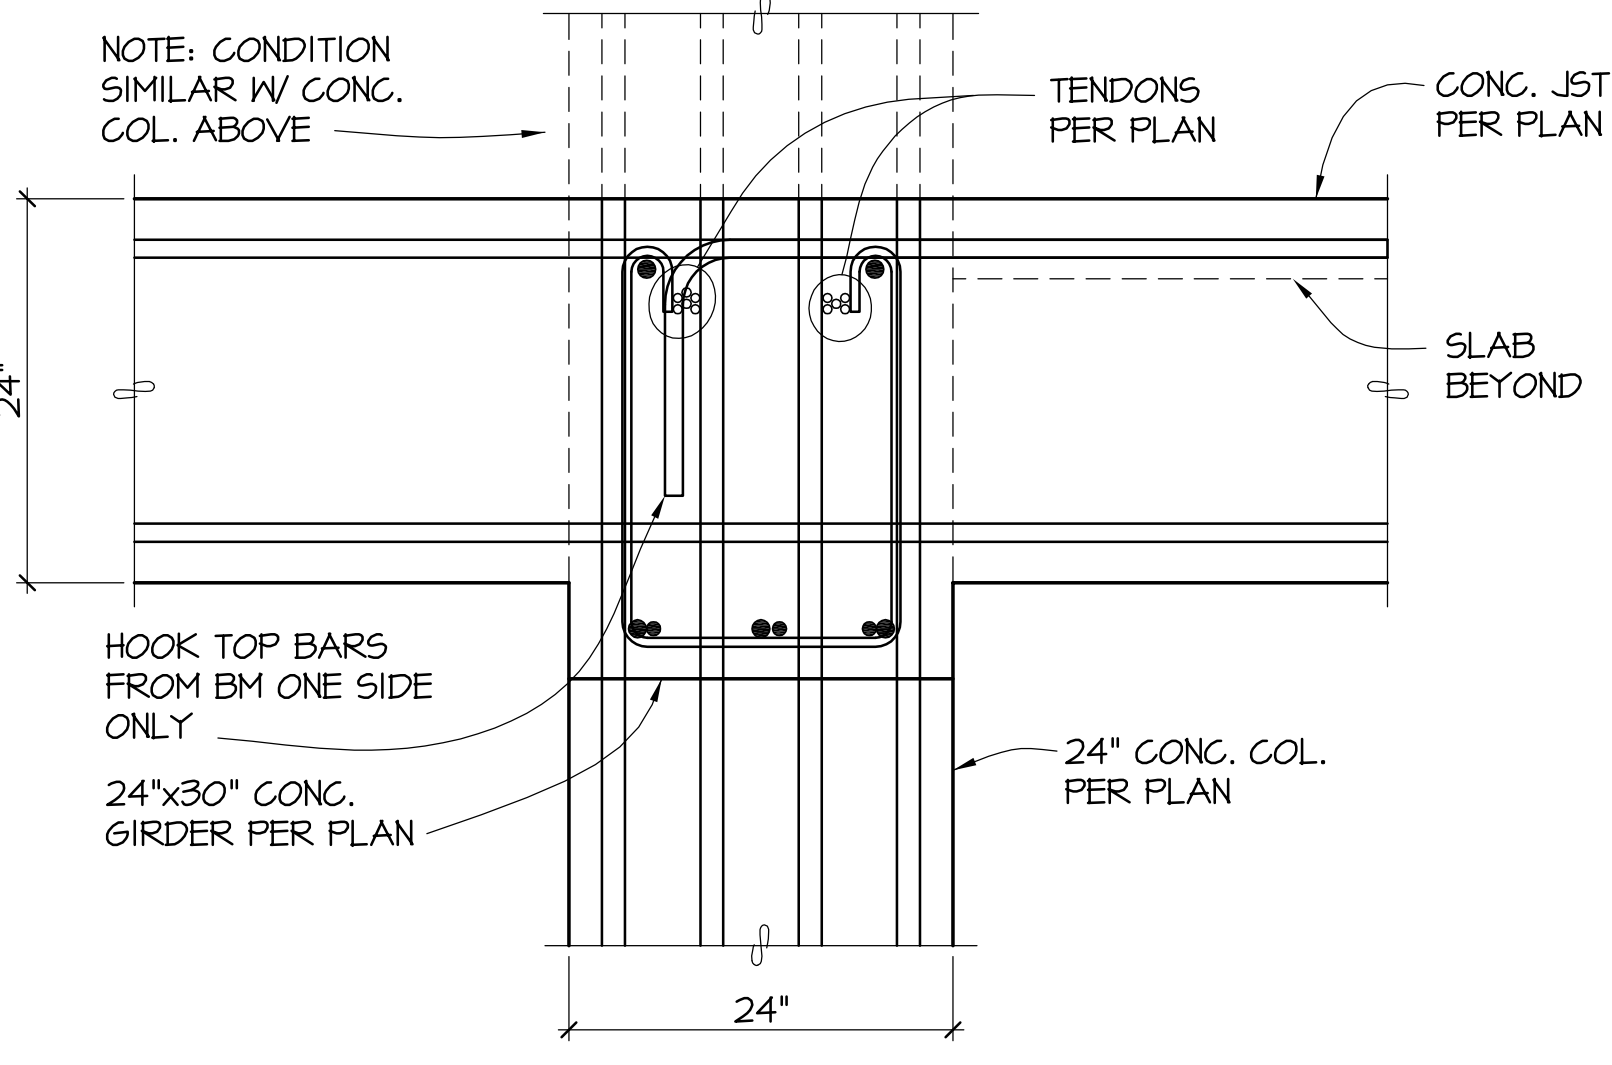


5 SECTION
S4.21 1"=1'-0"

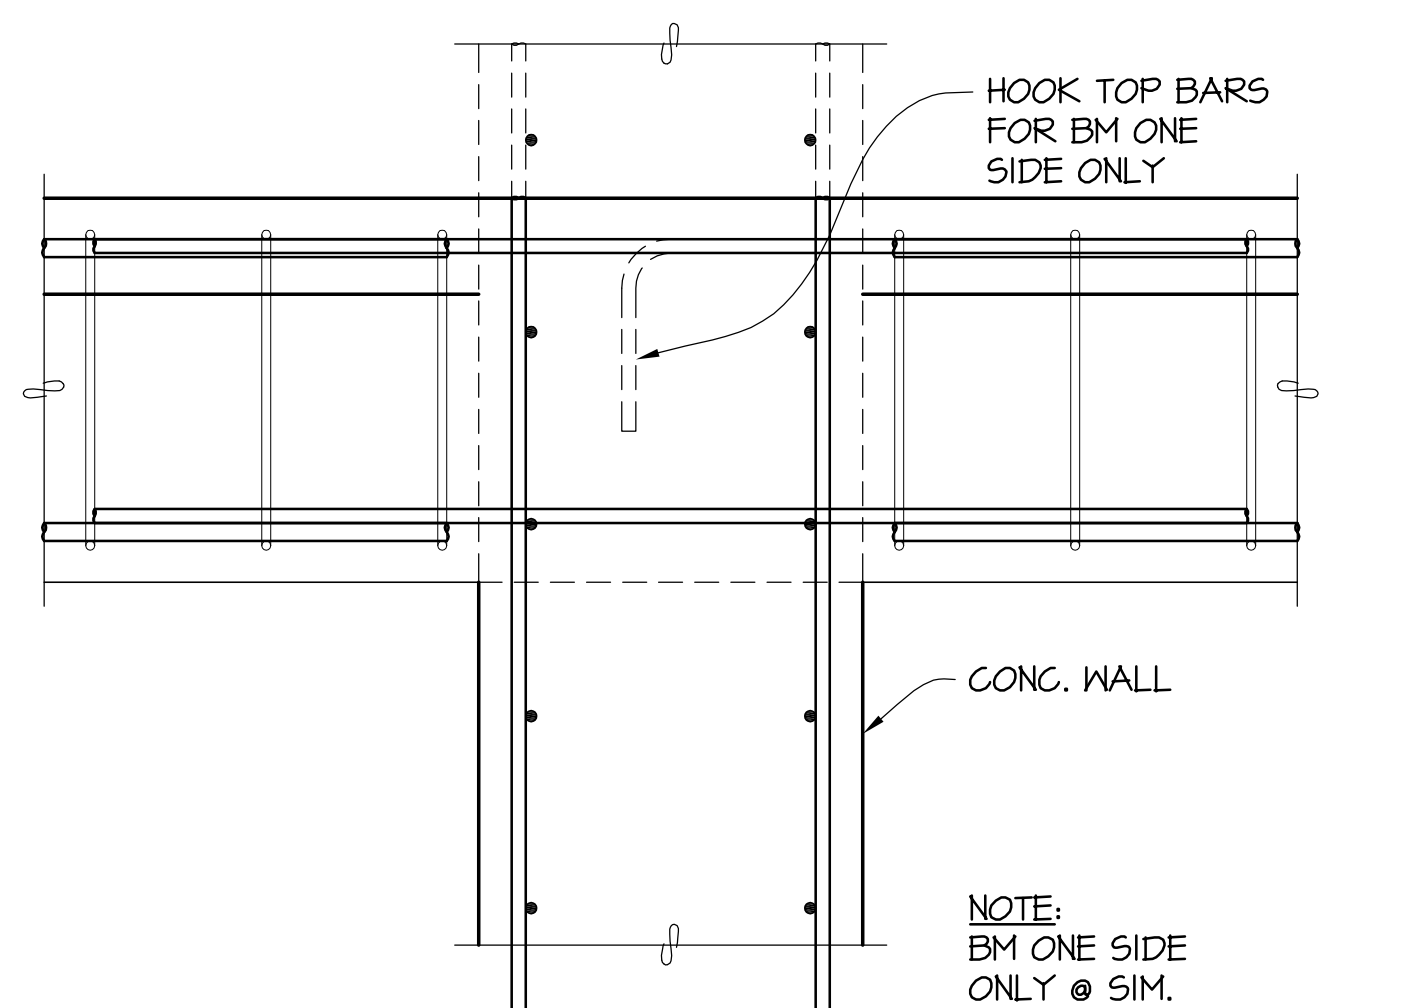


6 SECTION
S4.21 1"=1'-0"

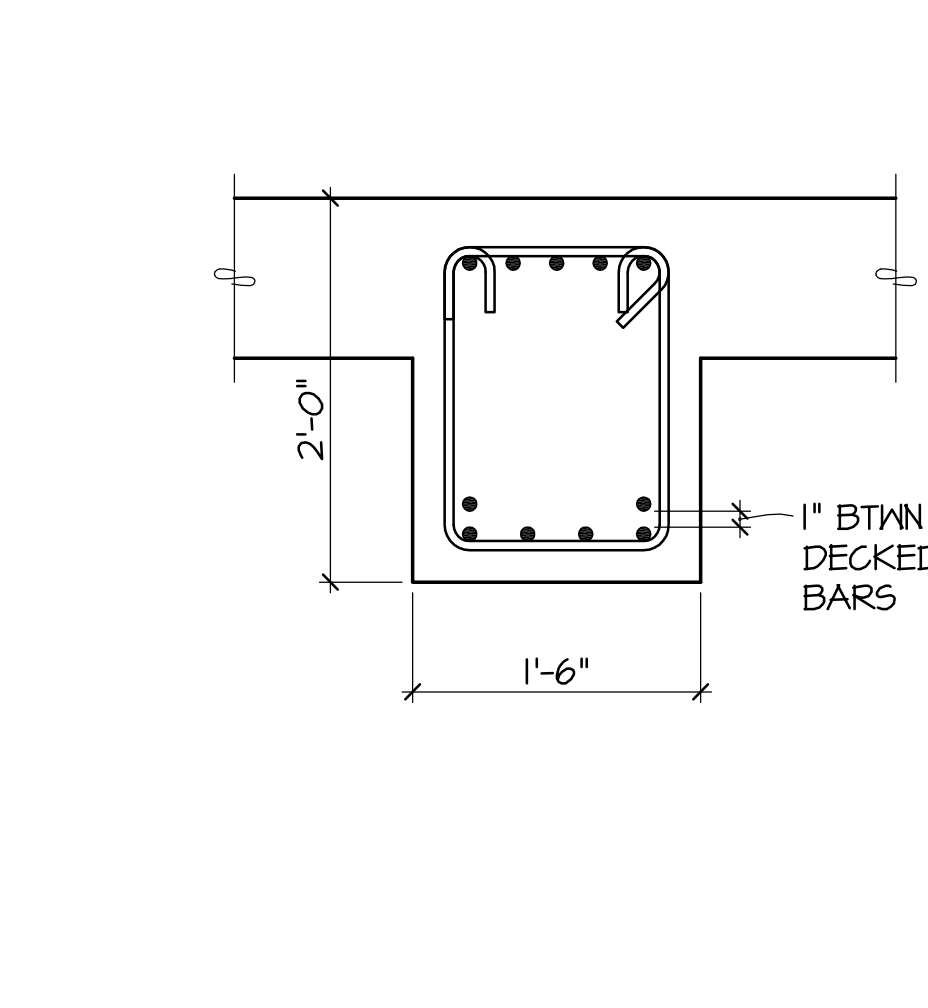


7 SECTION
S4.21 1"=1'-0"

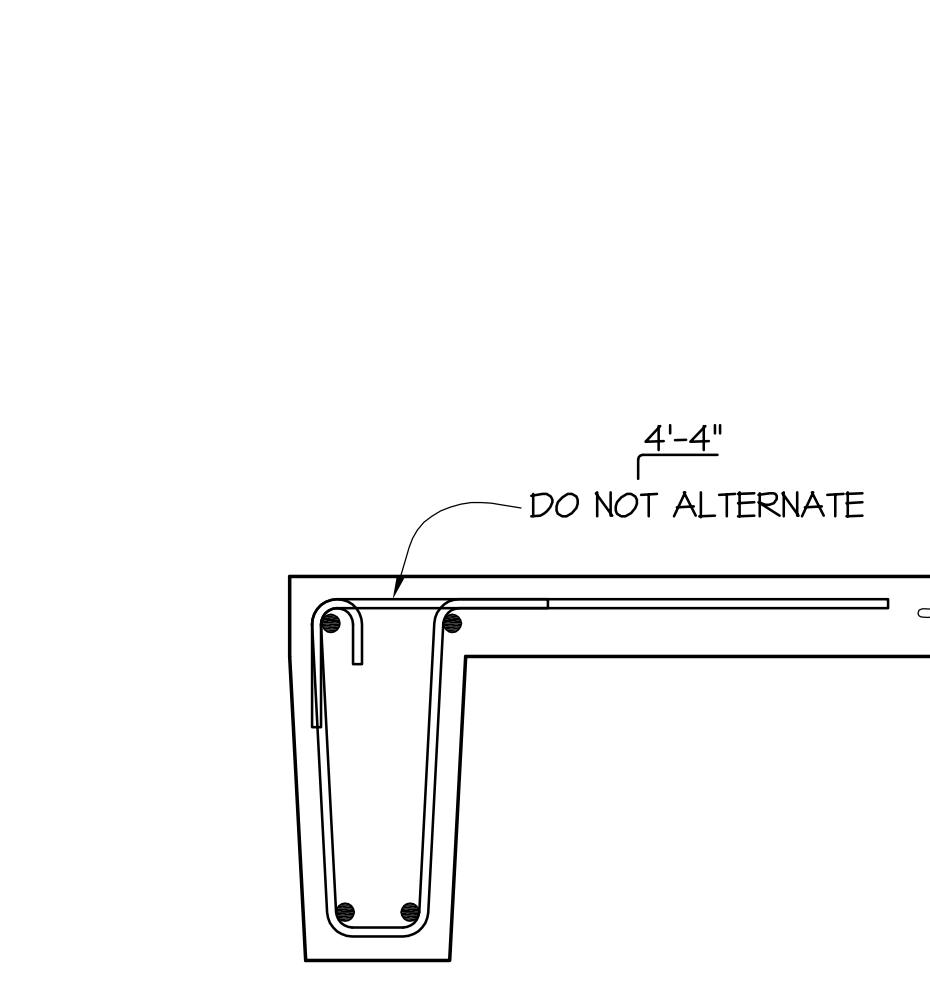


8 SECTION
S4.21 1"=1'-0"

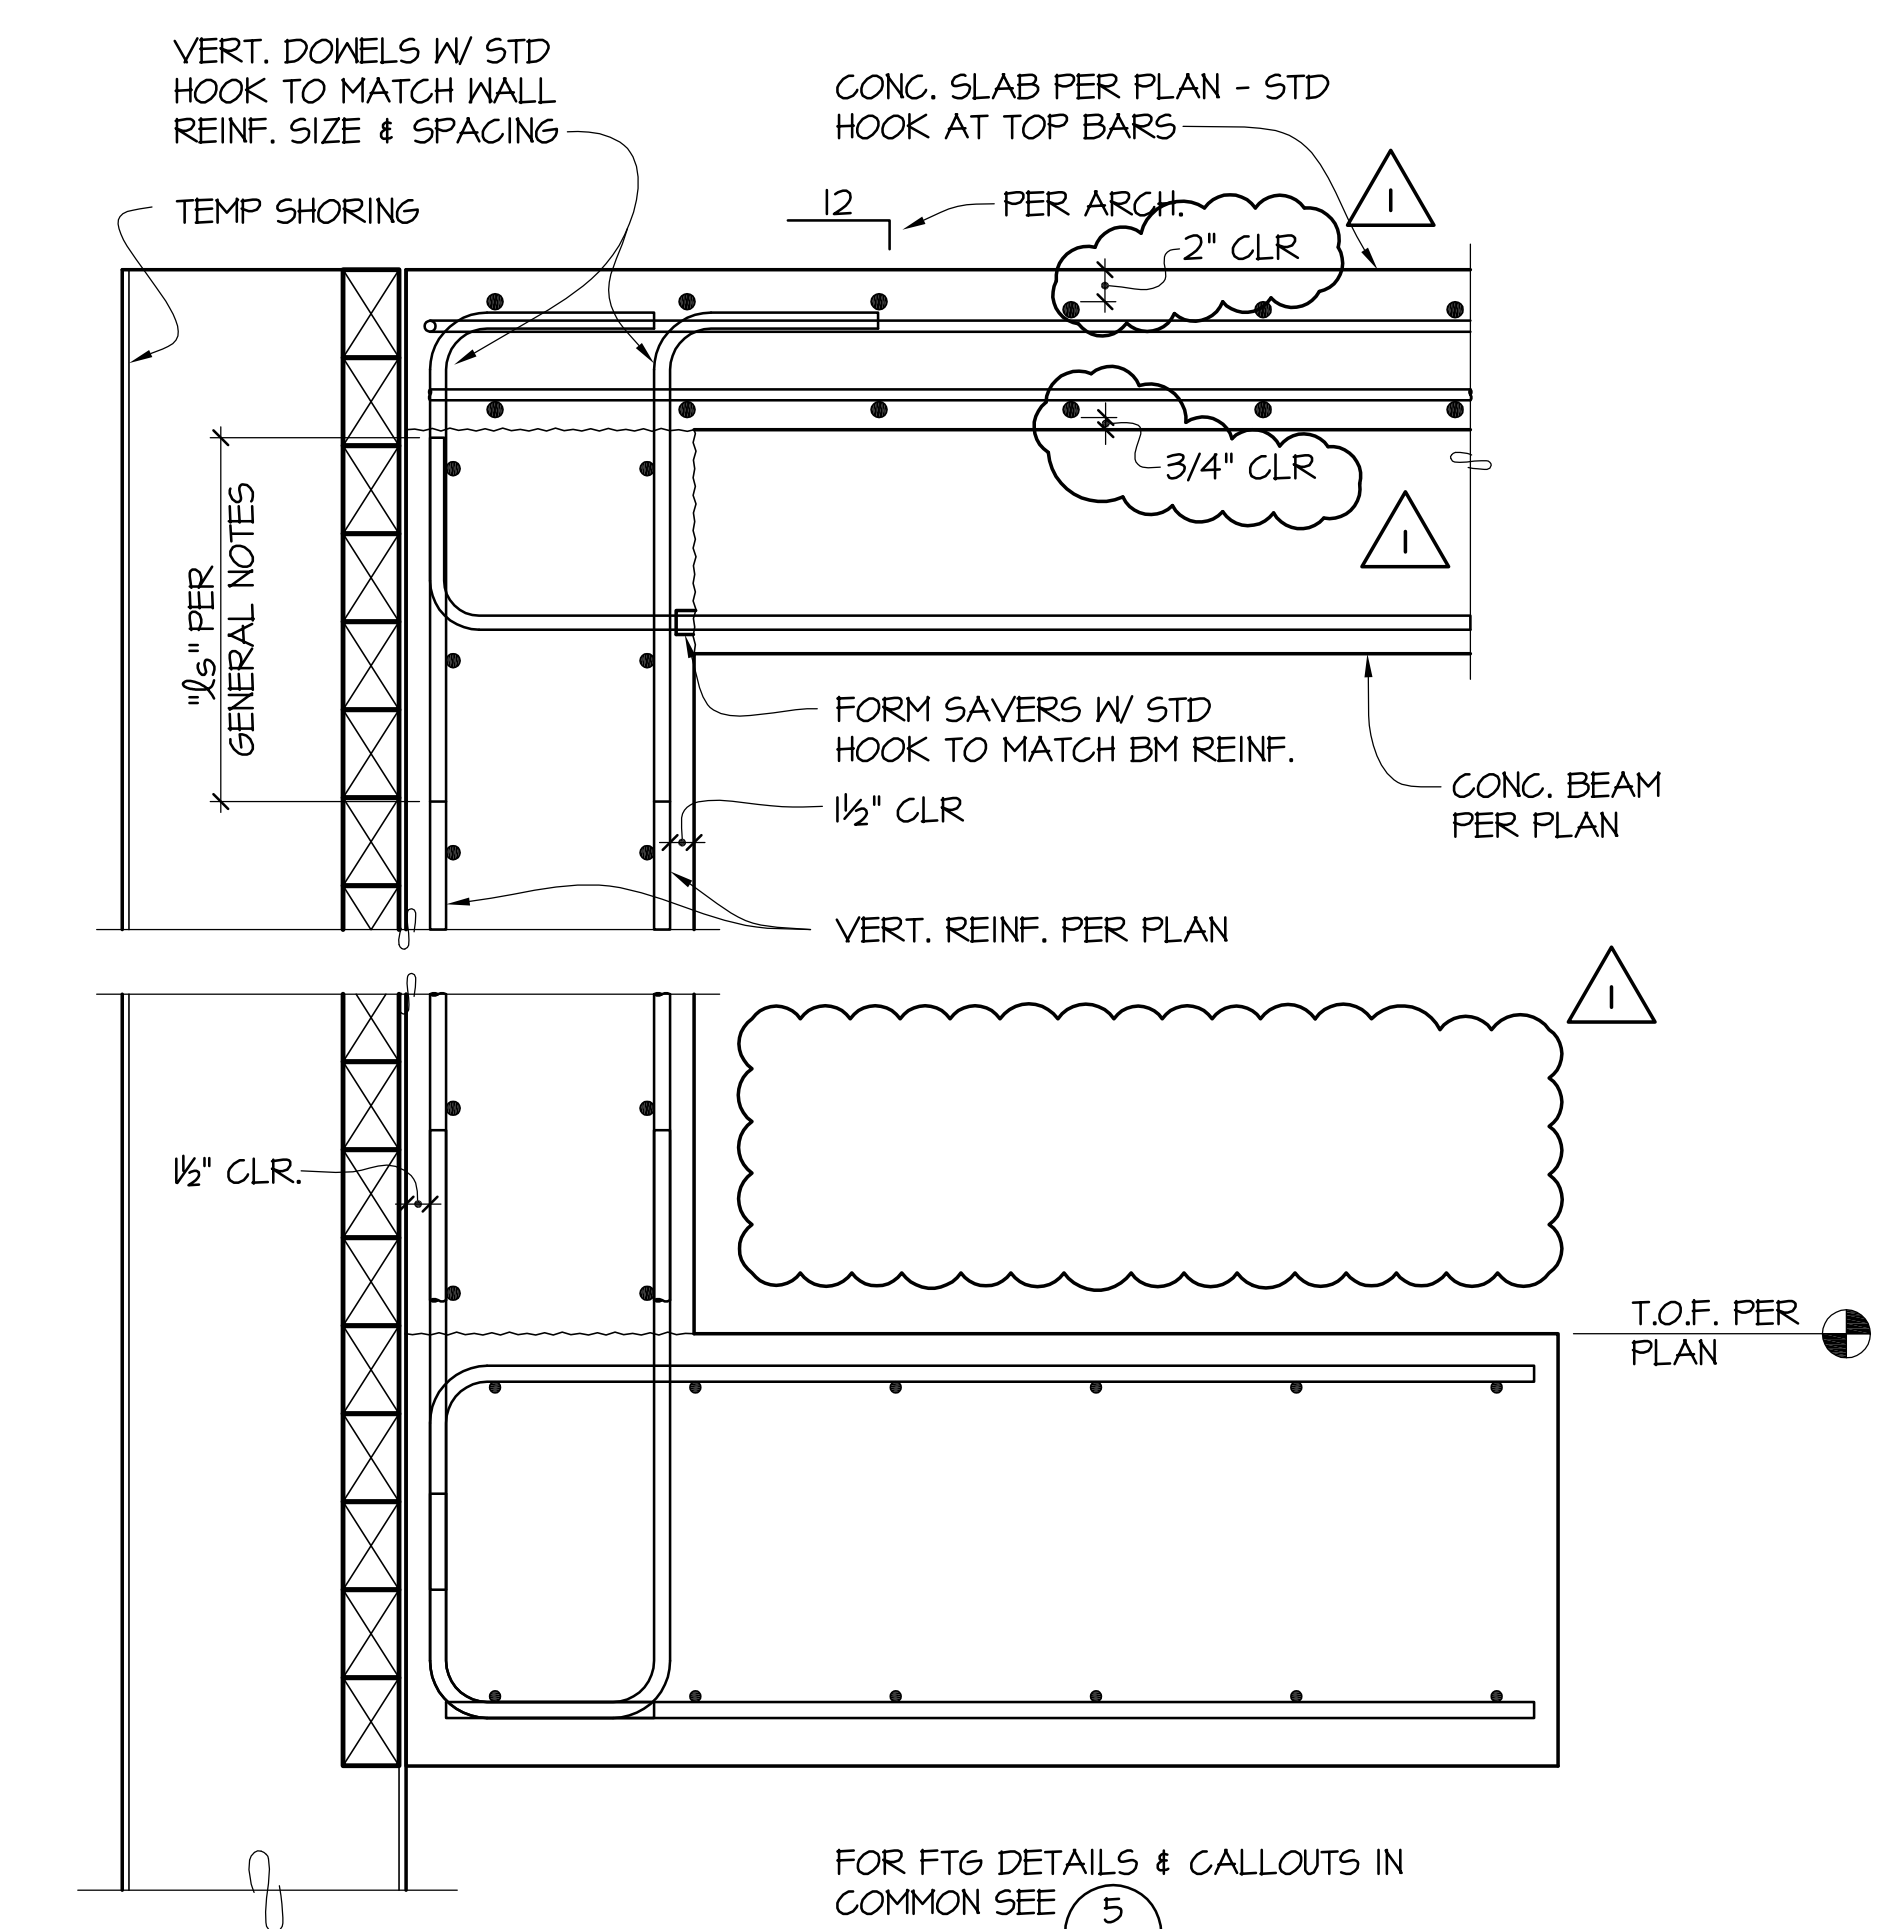


9 SECTION
S4.21 1"=1'-0"

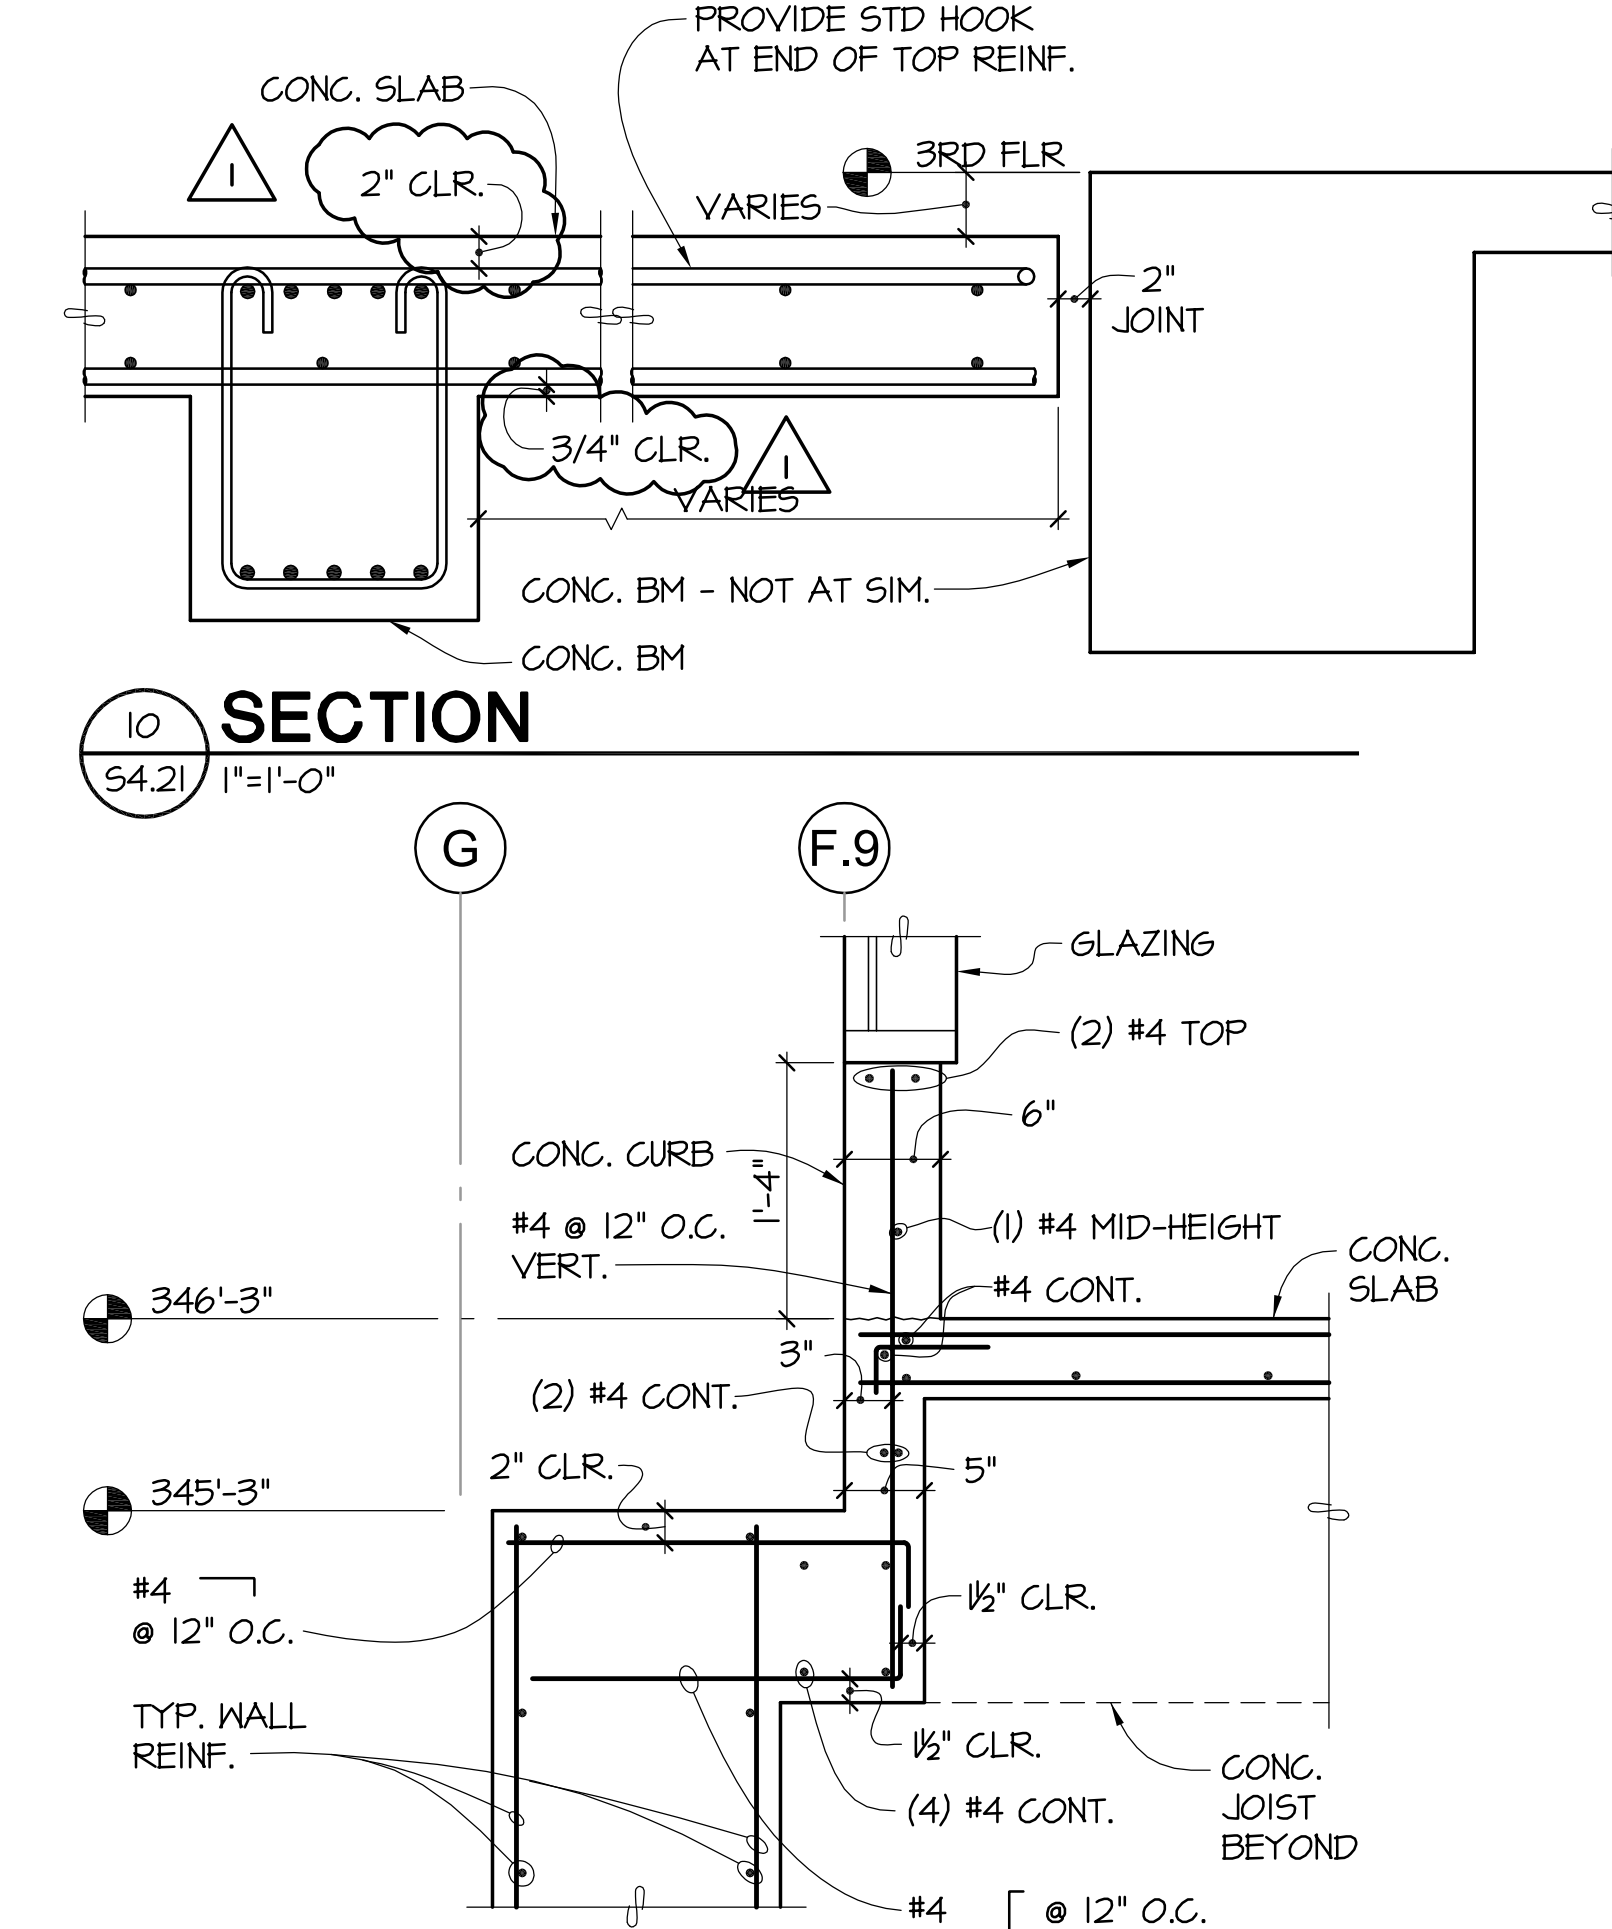


10 SECTION
S4.21 1"=1'-0"

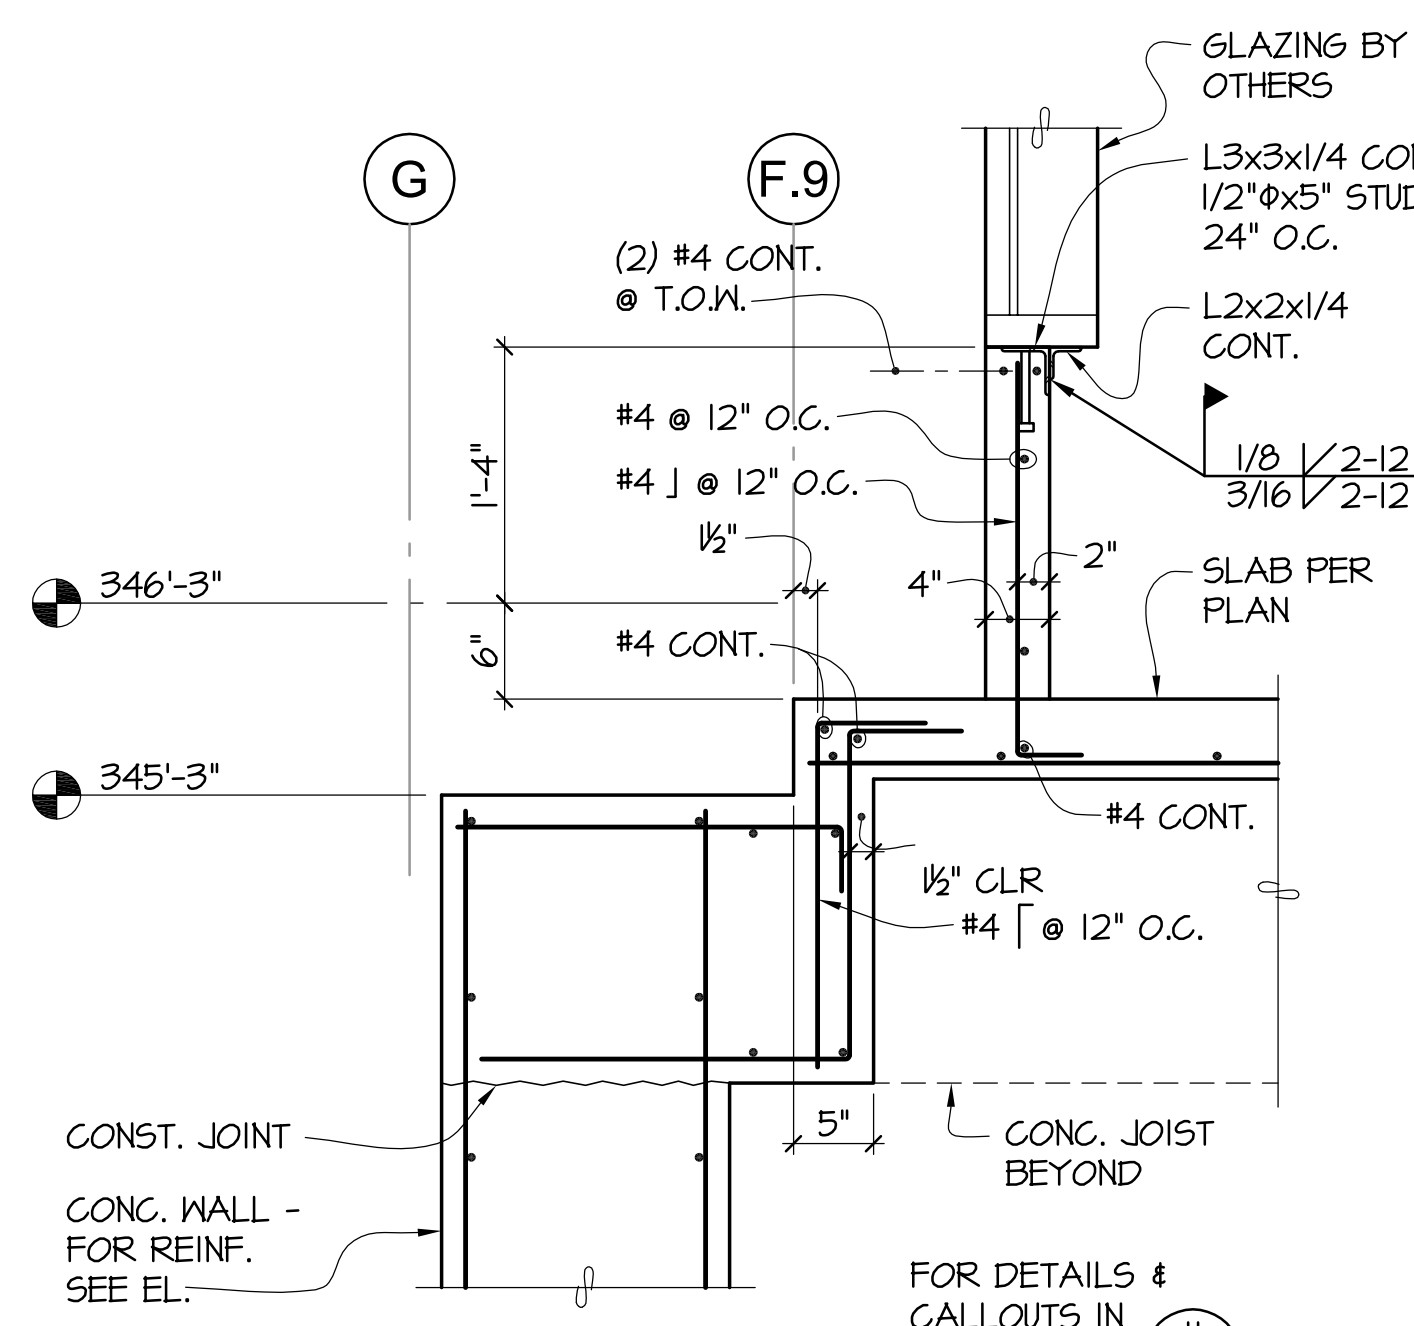


12 SECTION
S4.21 1"=1'-0"

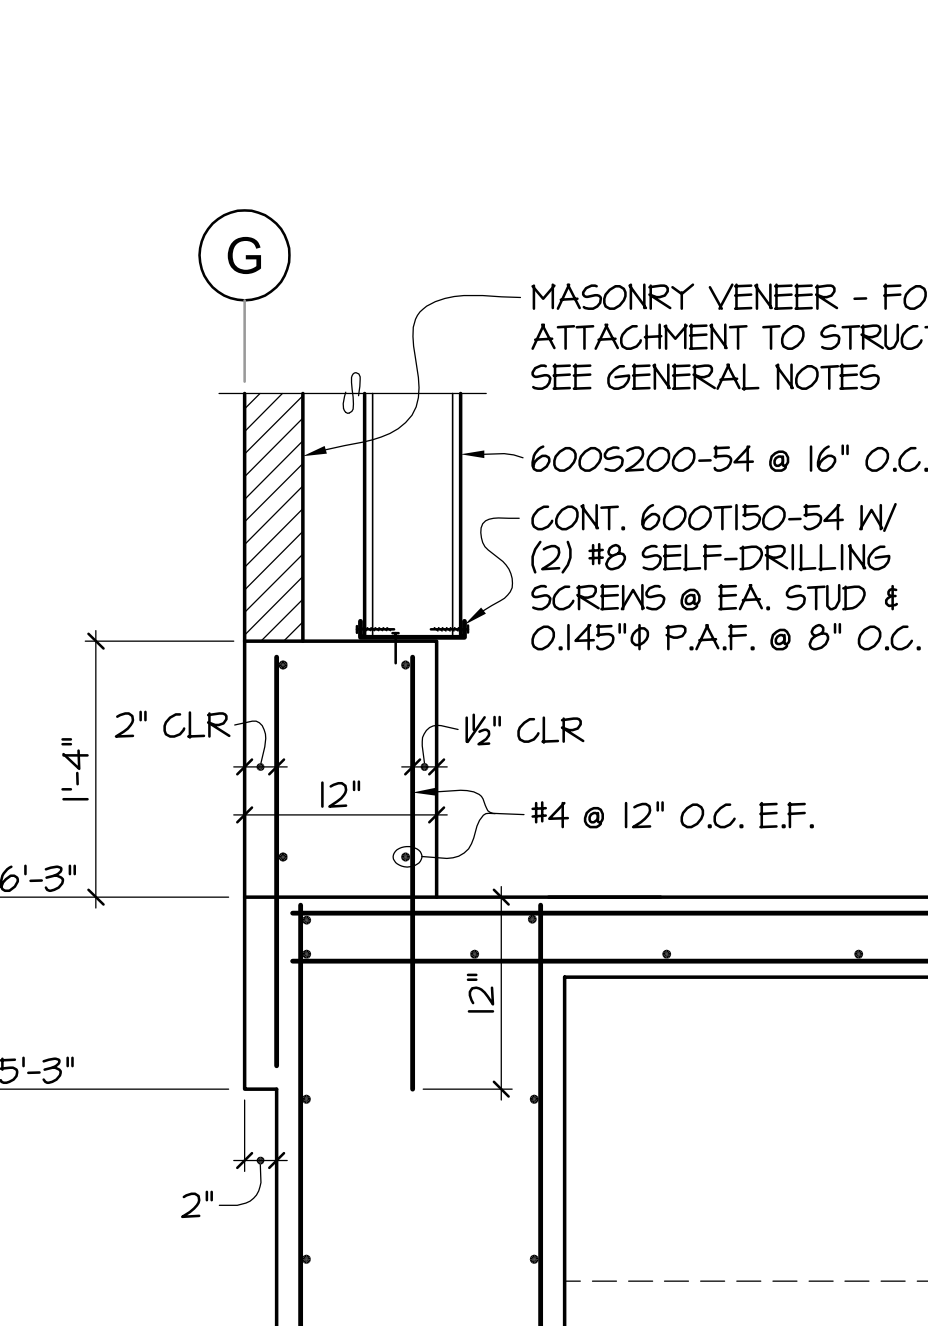


13 SECTION
S4.21 1"=1'-0"

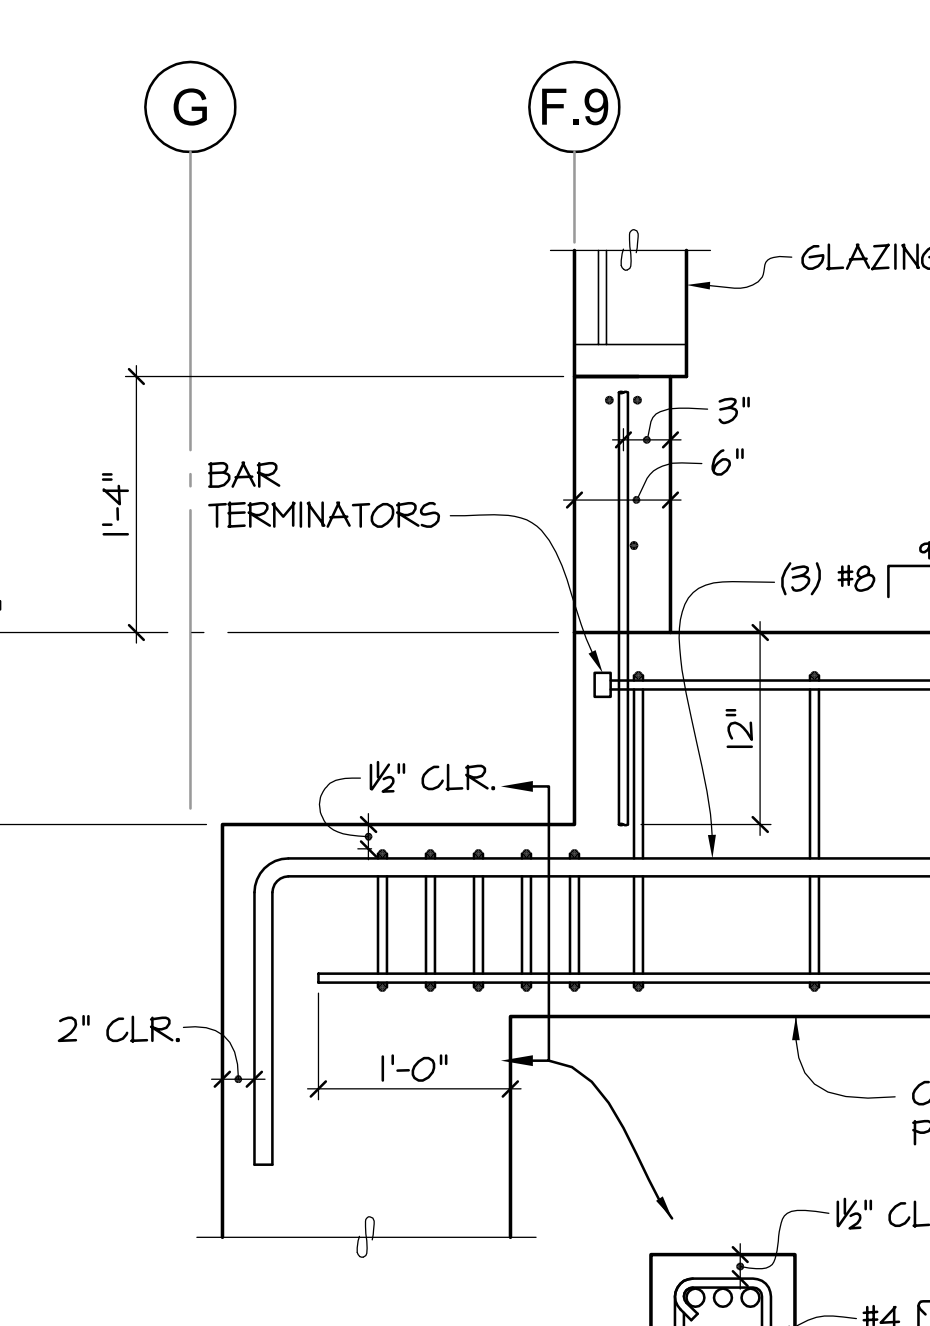

14 SECTION
S4.21 1"=1'-0"

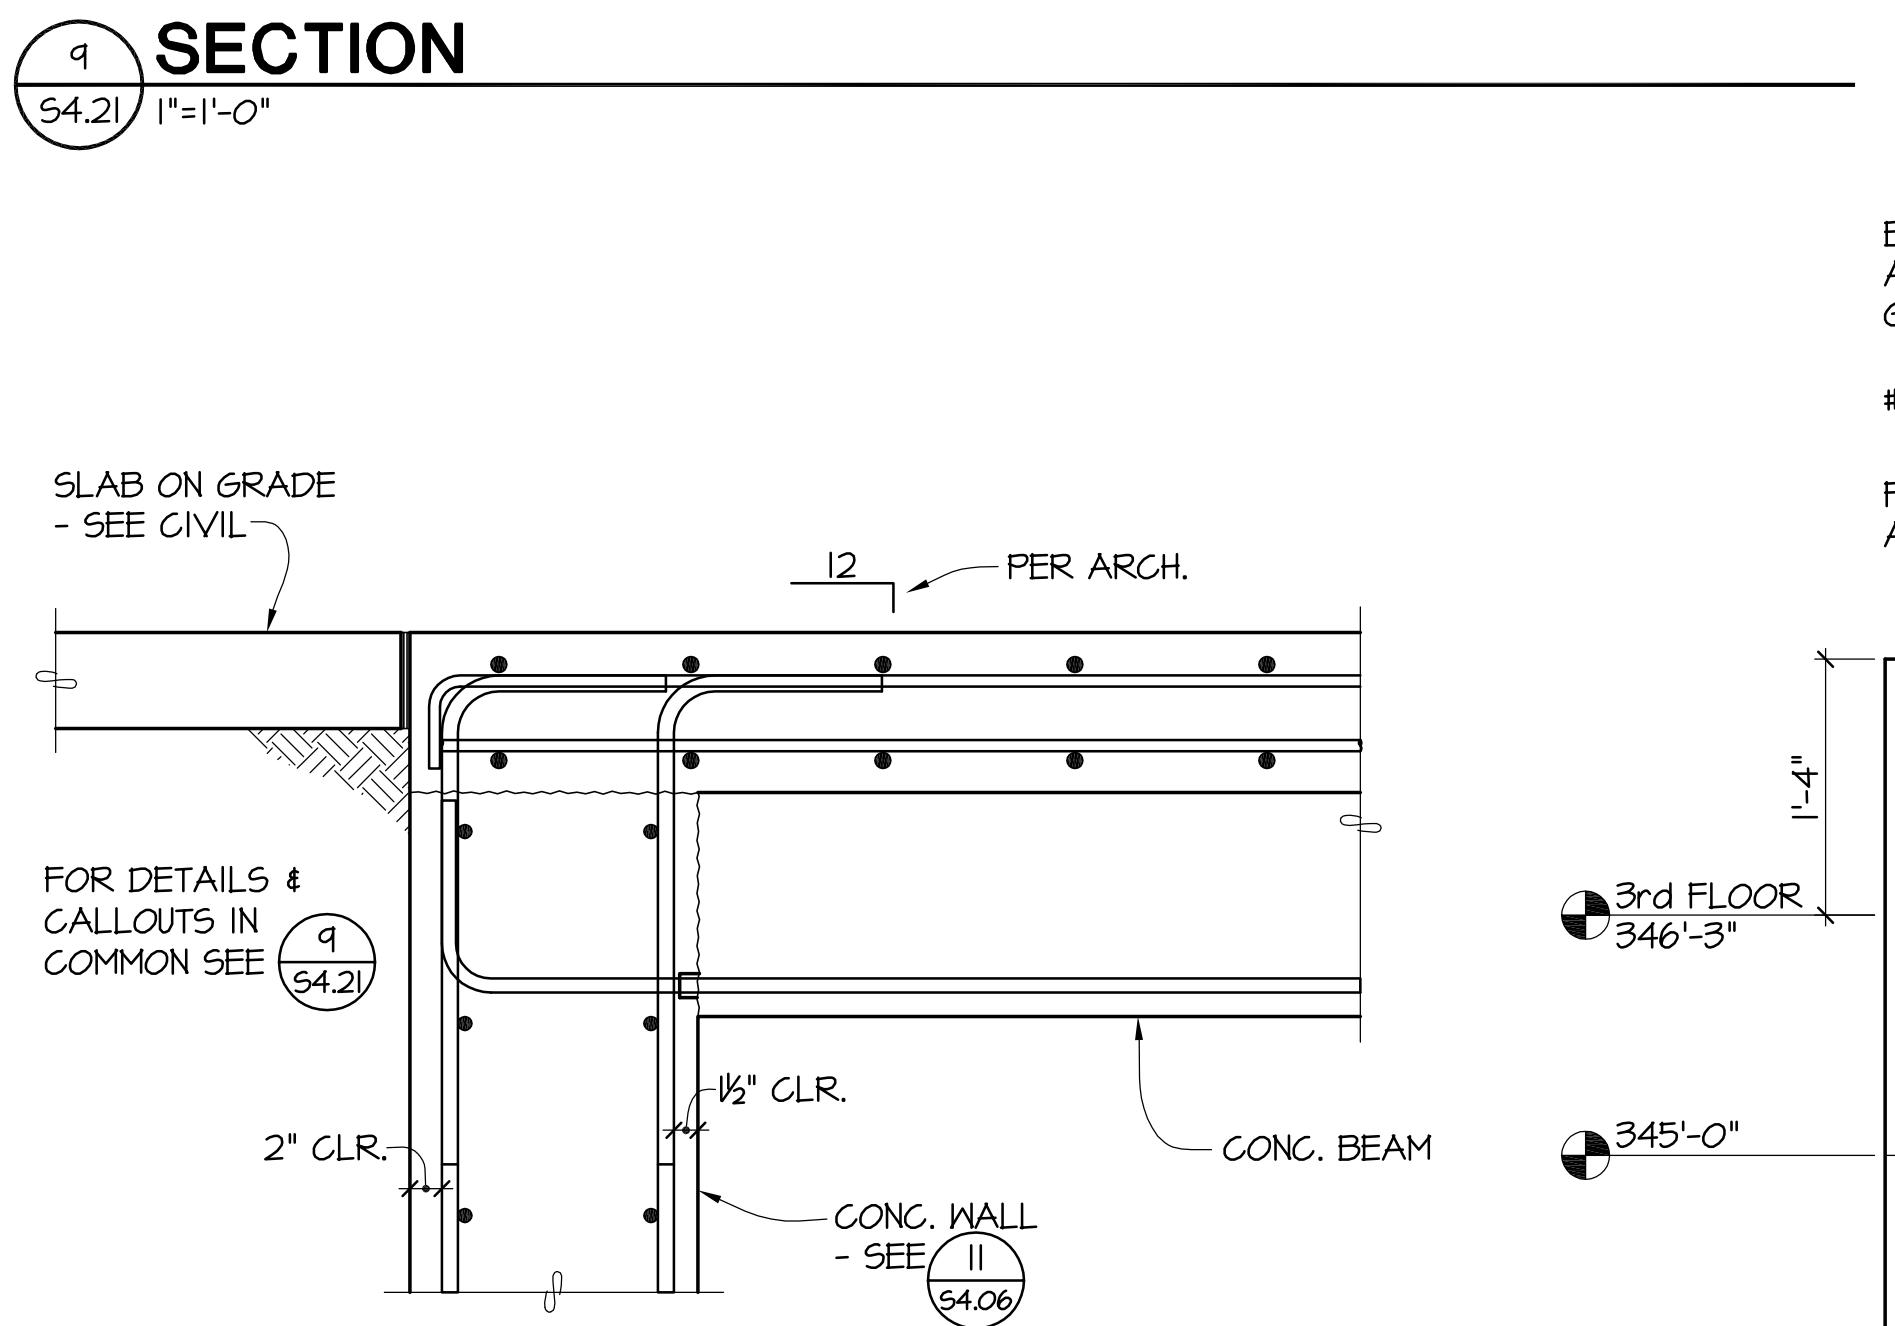

15 SECTION
S4.21 1"=1'-0"

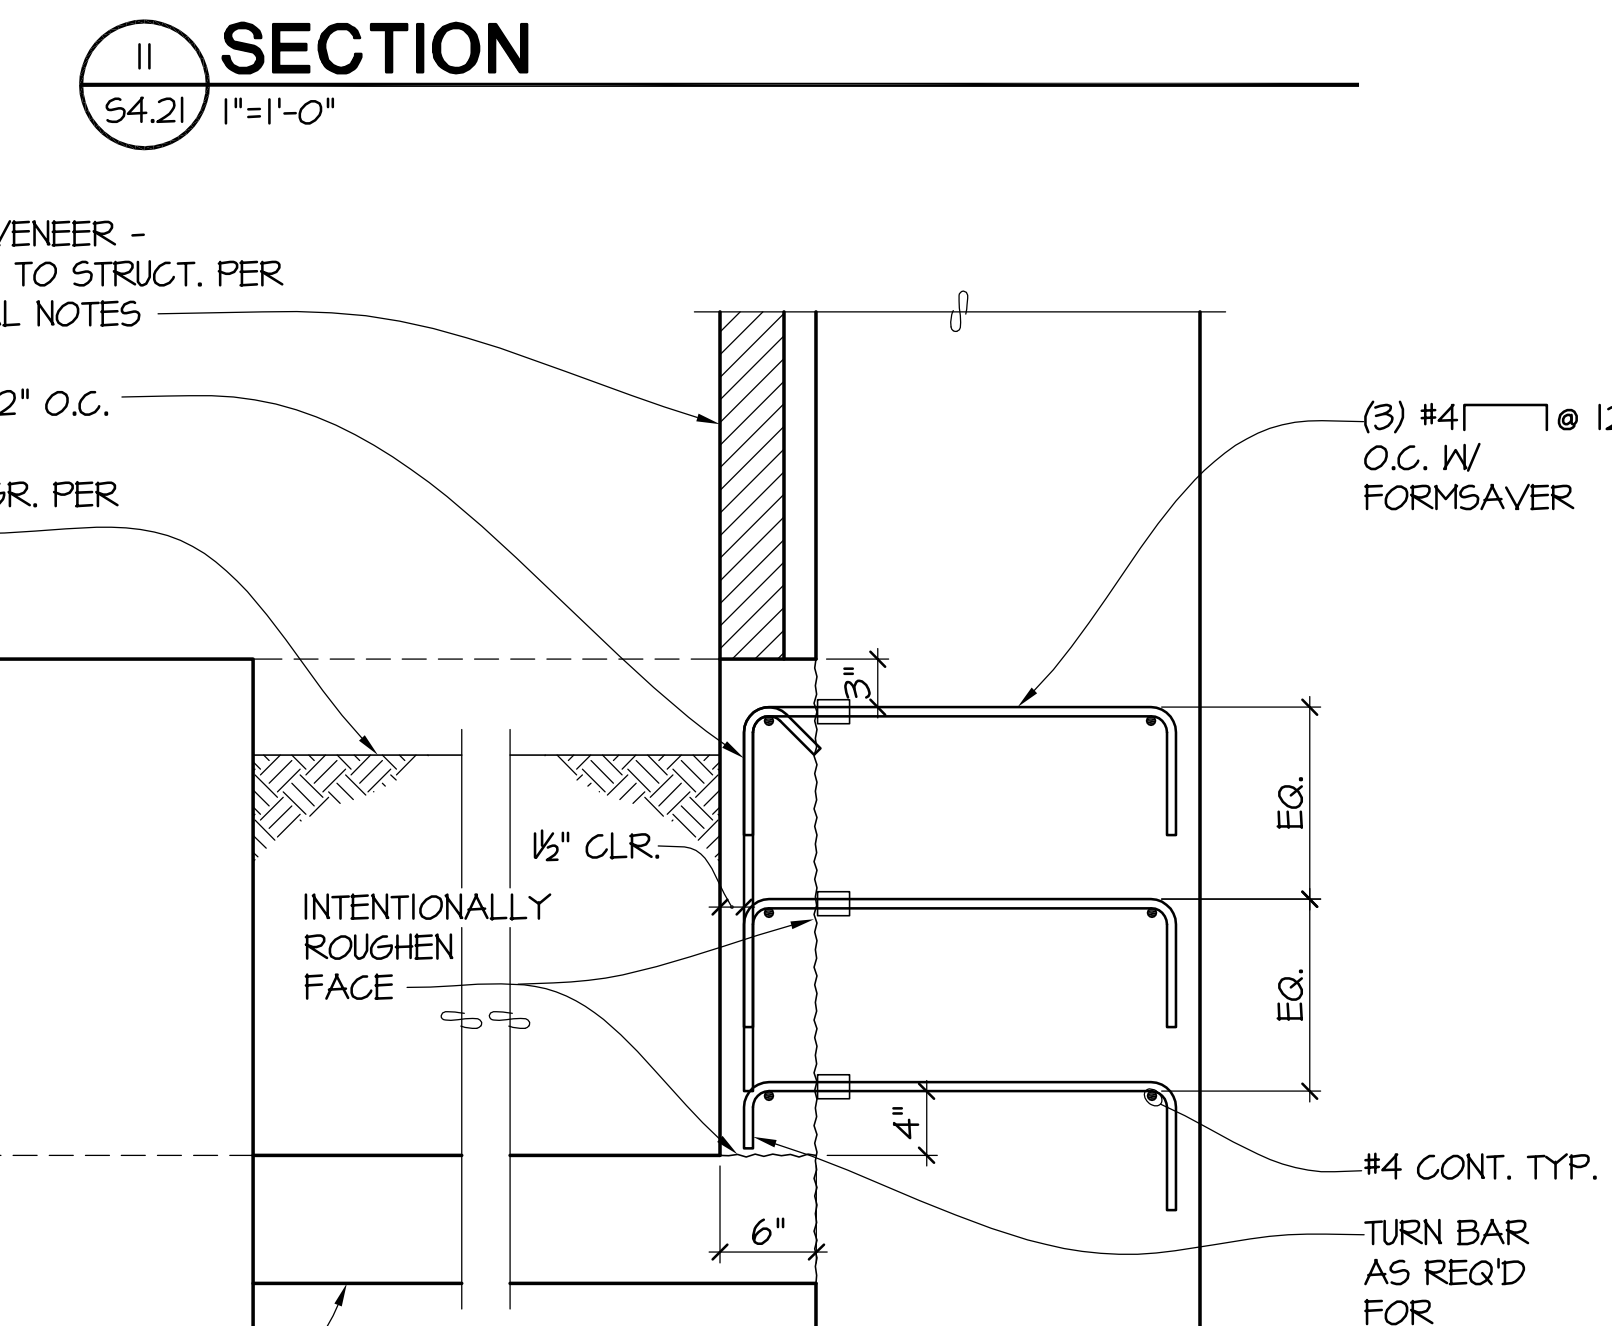

16 SECTION
S4.21 1"=1'-0"

