




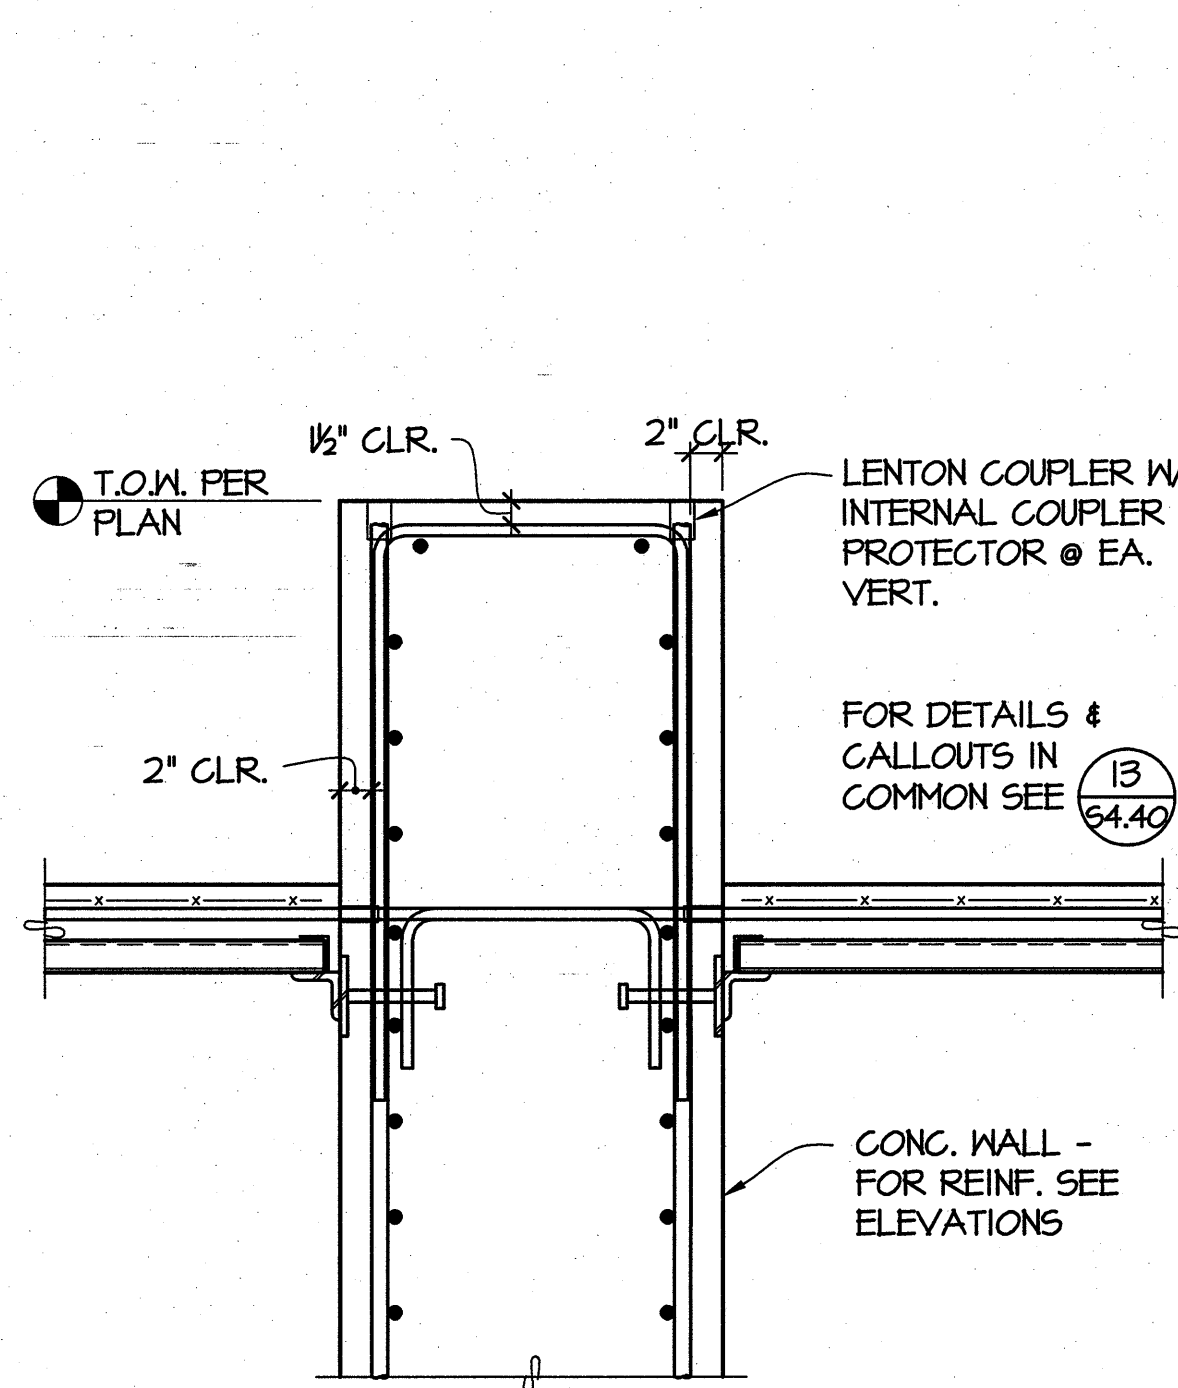


SECTION 1
54.22 1"=1'-0"

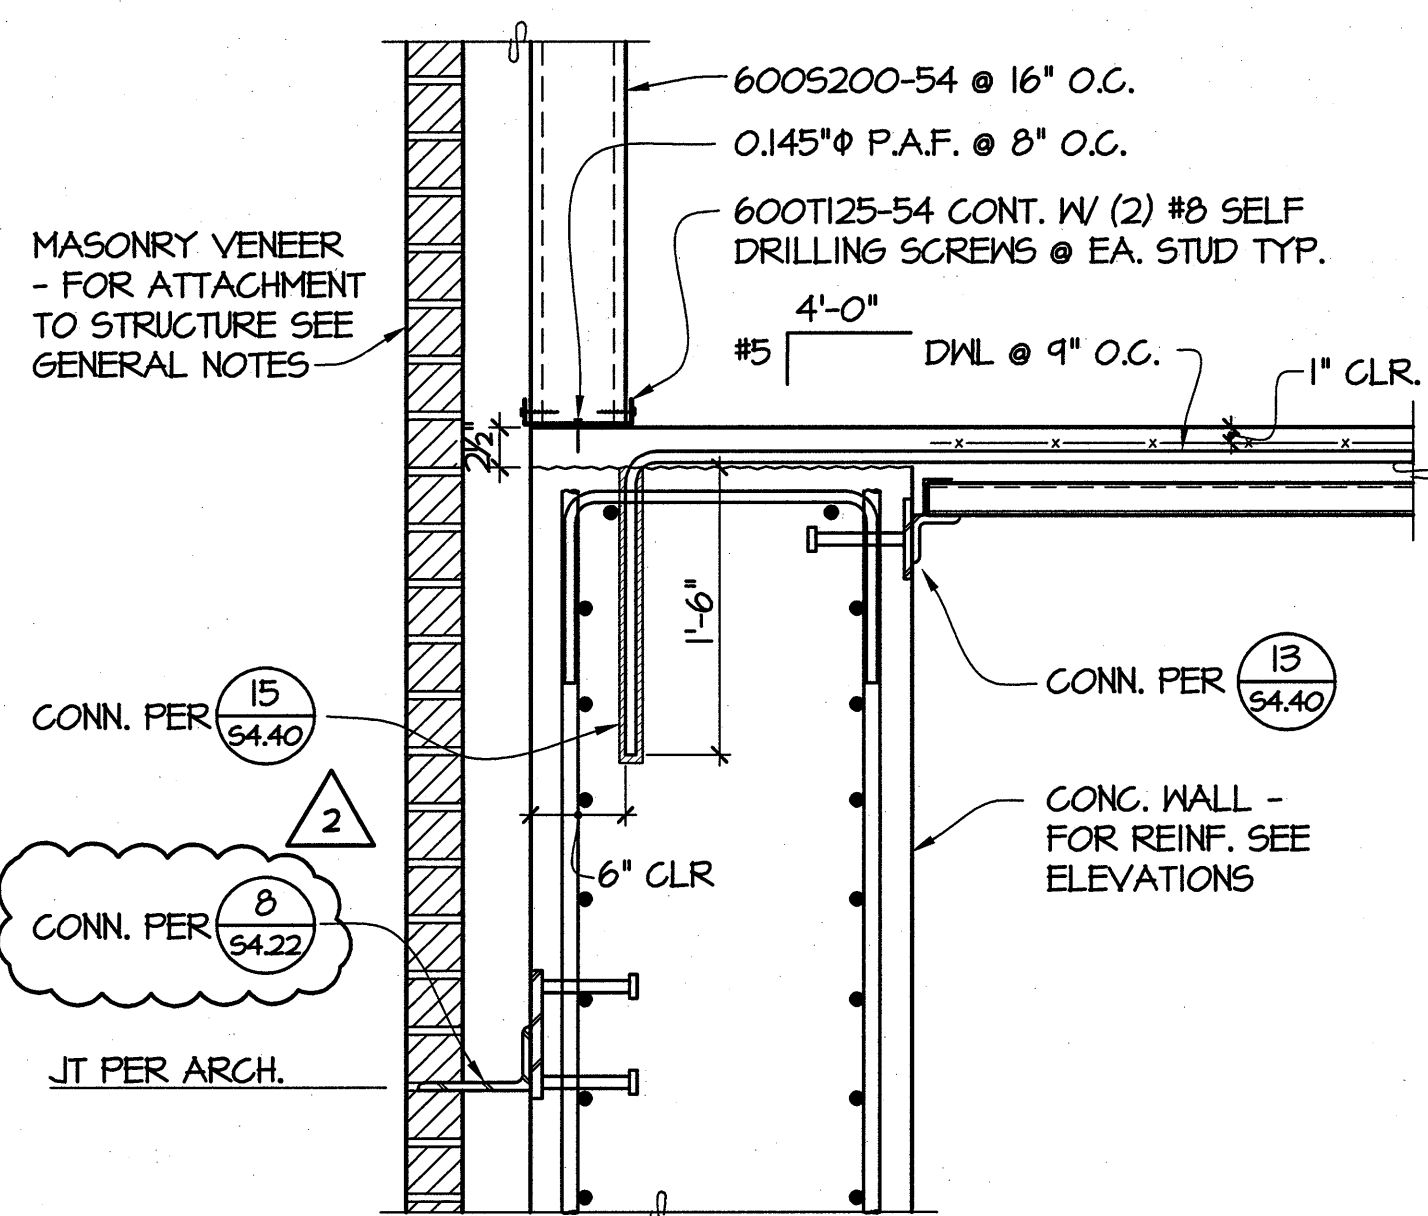


SECTION 6
54.22 1"=1'-0"

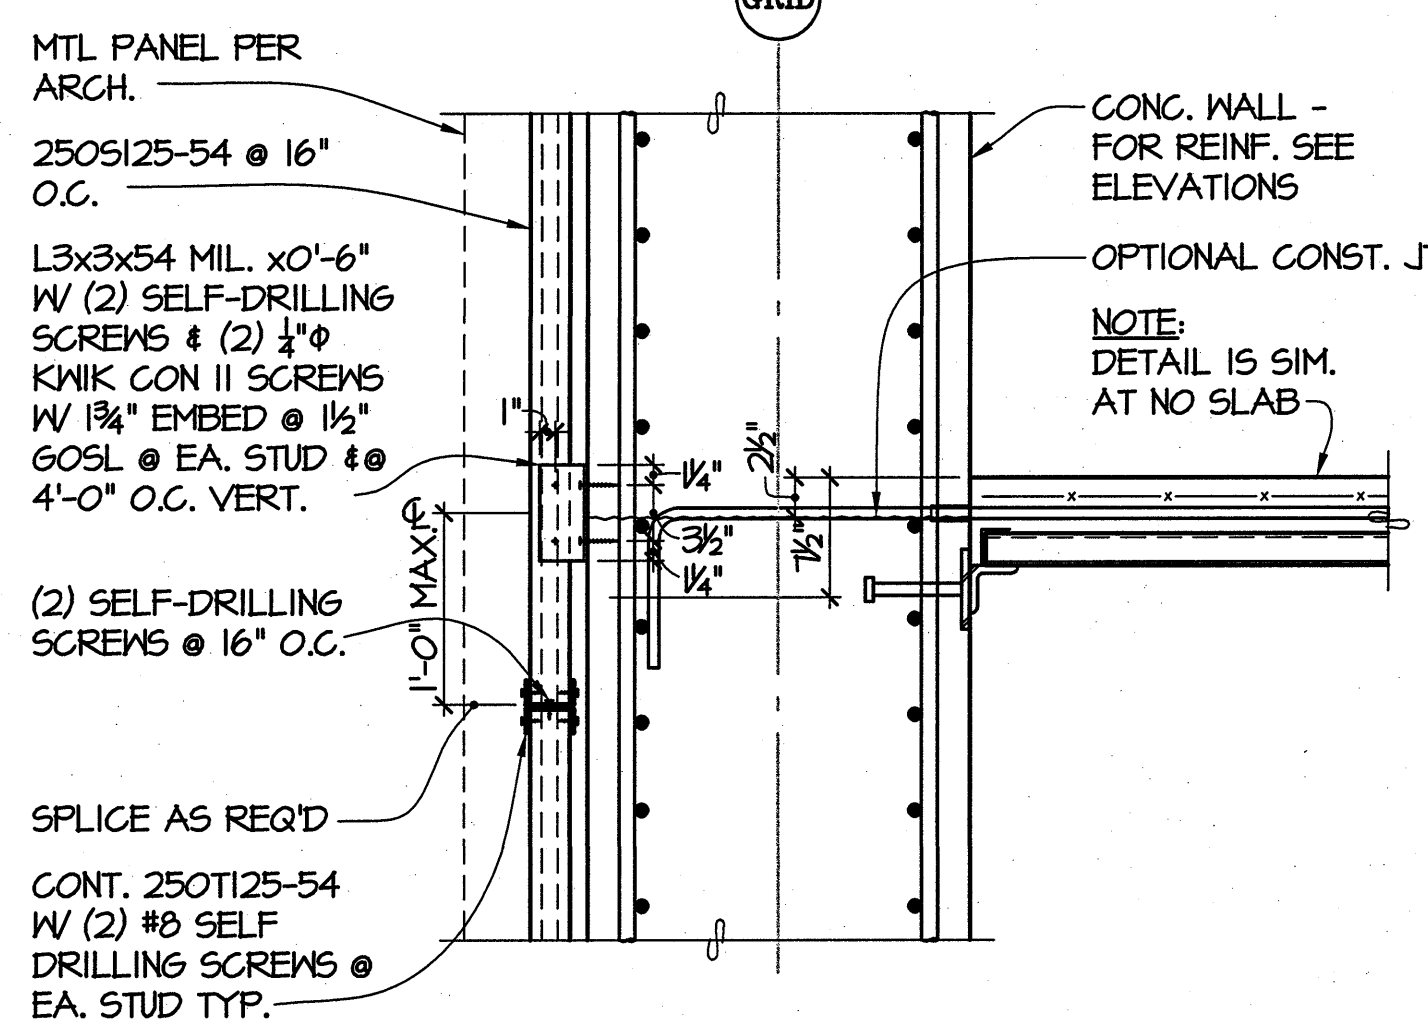


SECTION 11
54.22 1"=1'-0"

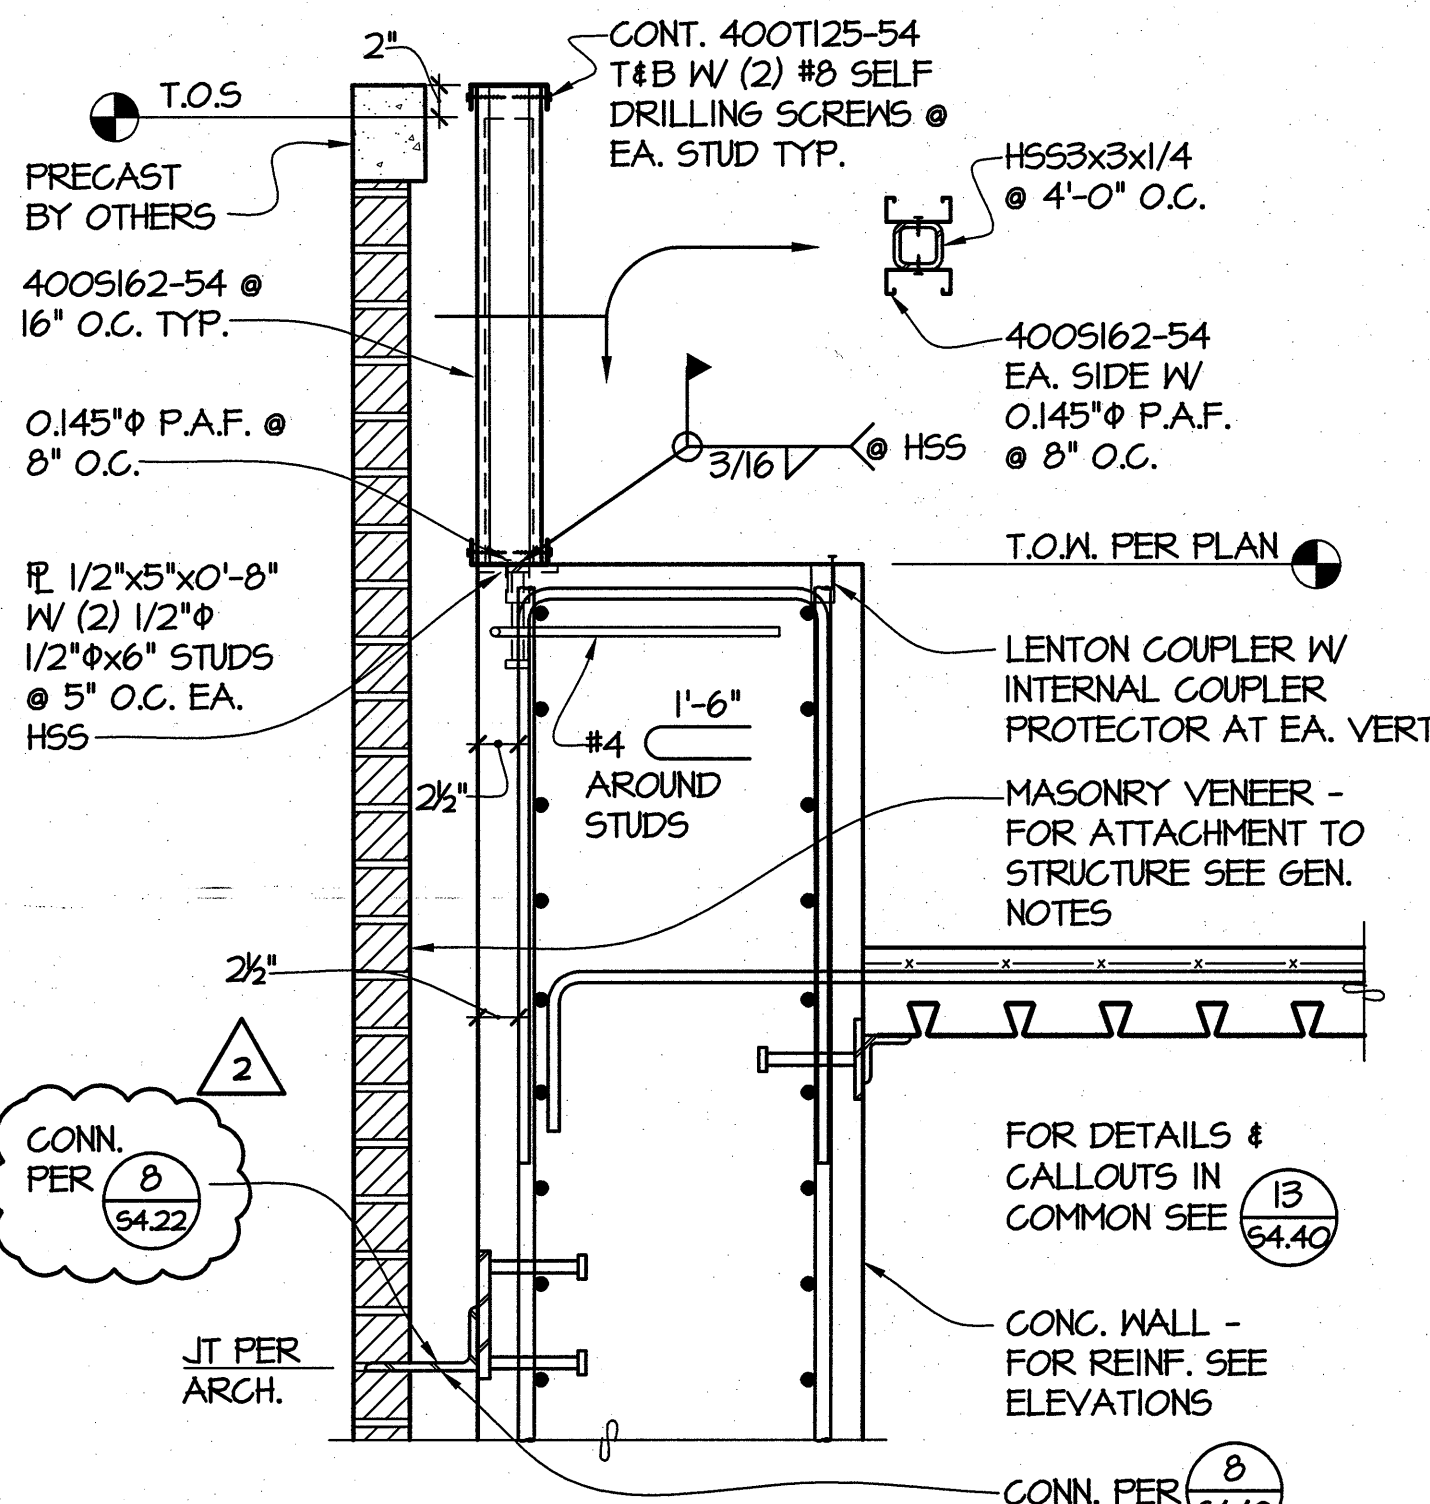


SECTION 2
54.22 1"=1'-0"

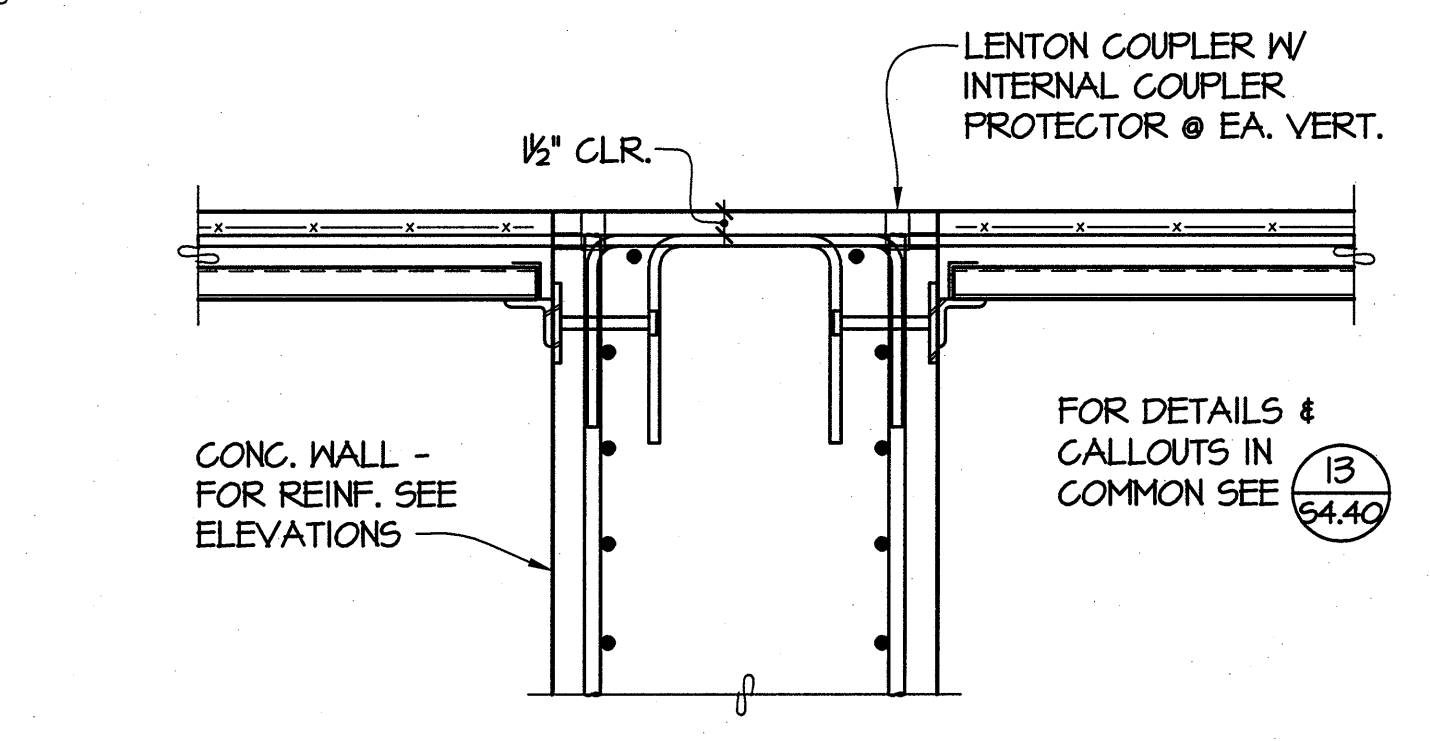


SECTION 7
54.22 1"=1'-0"

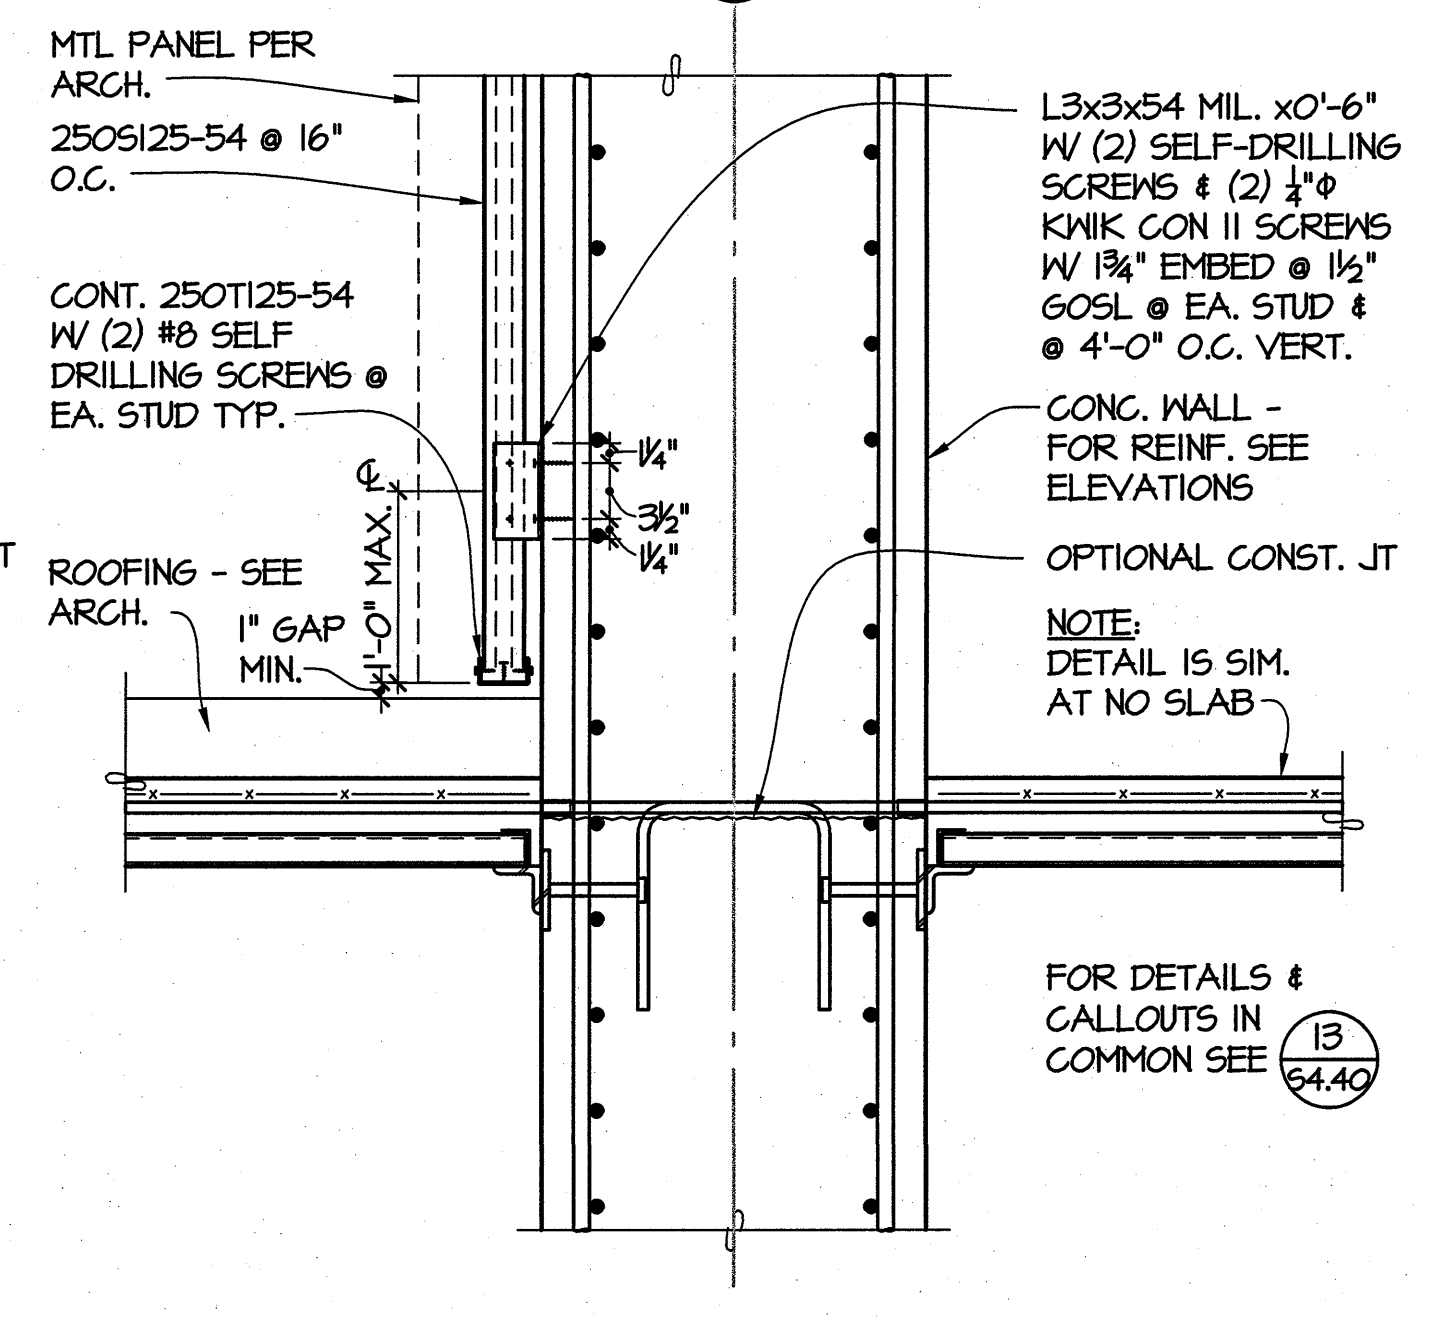


SECTION 12
54.22 1"=1'-0"

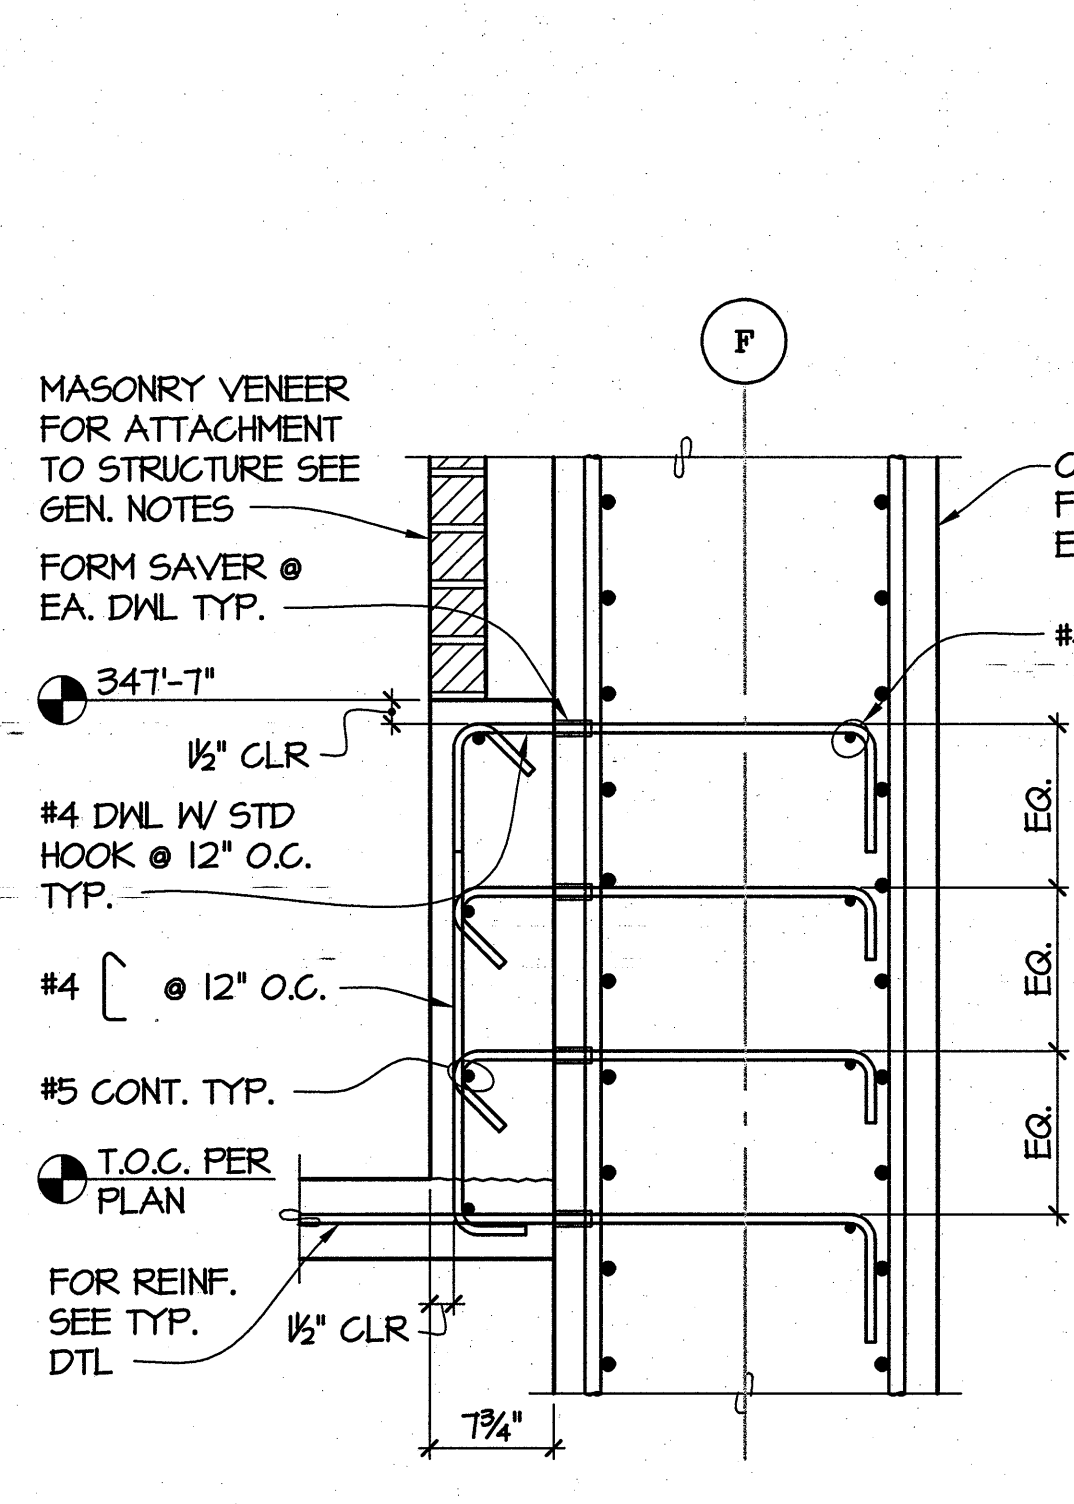


SECTION 3
54.22 1"=1'-0"

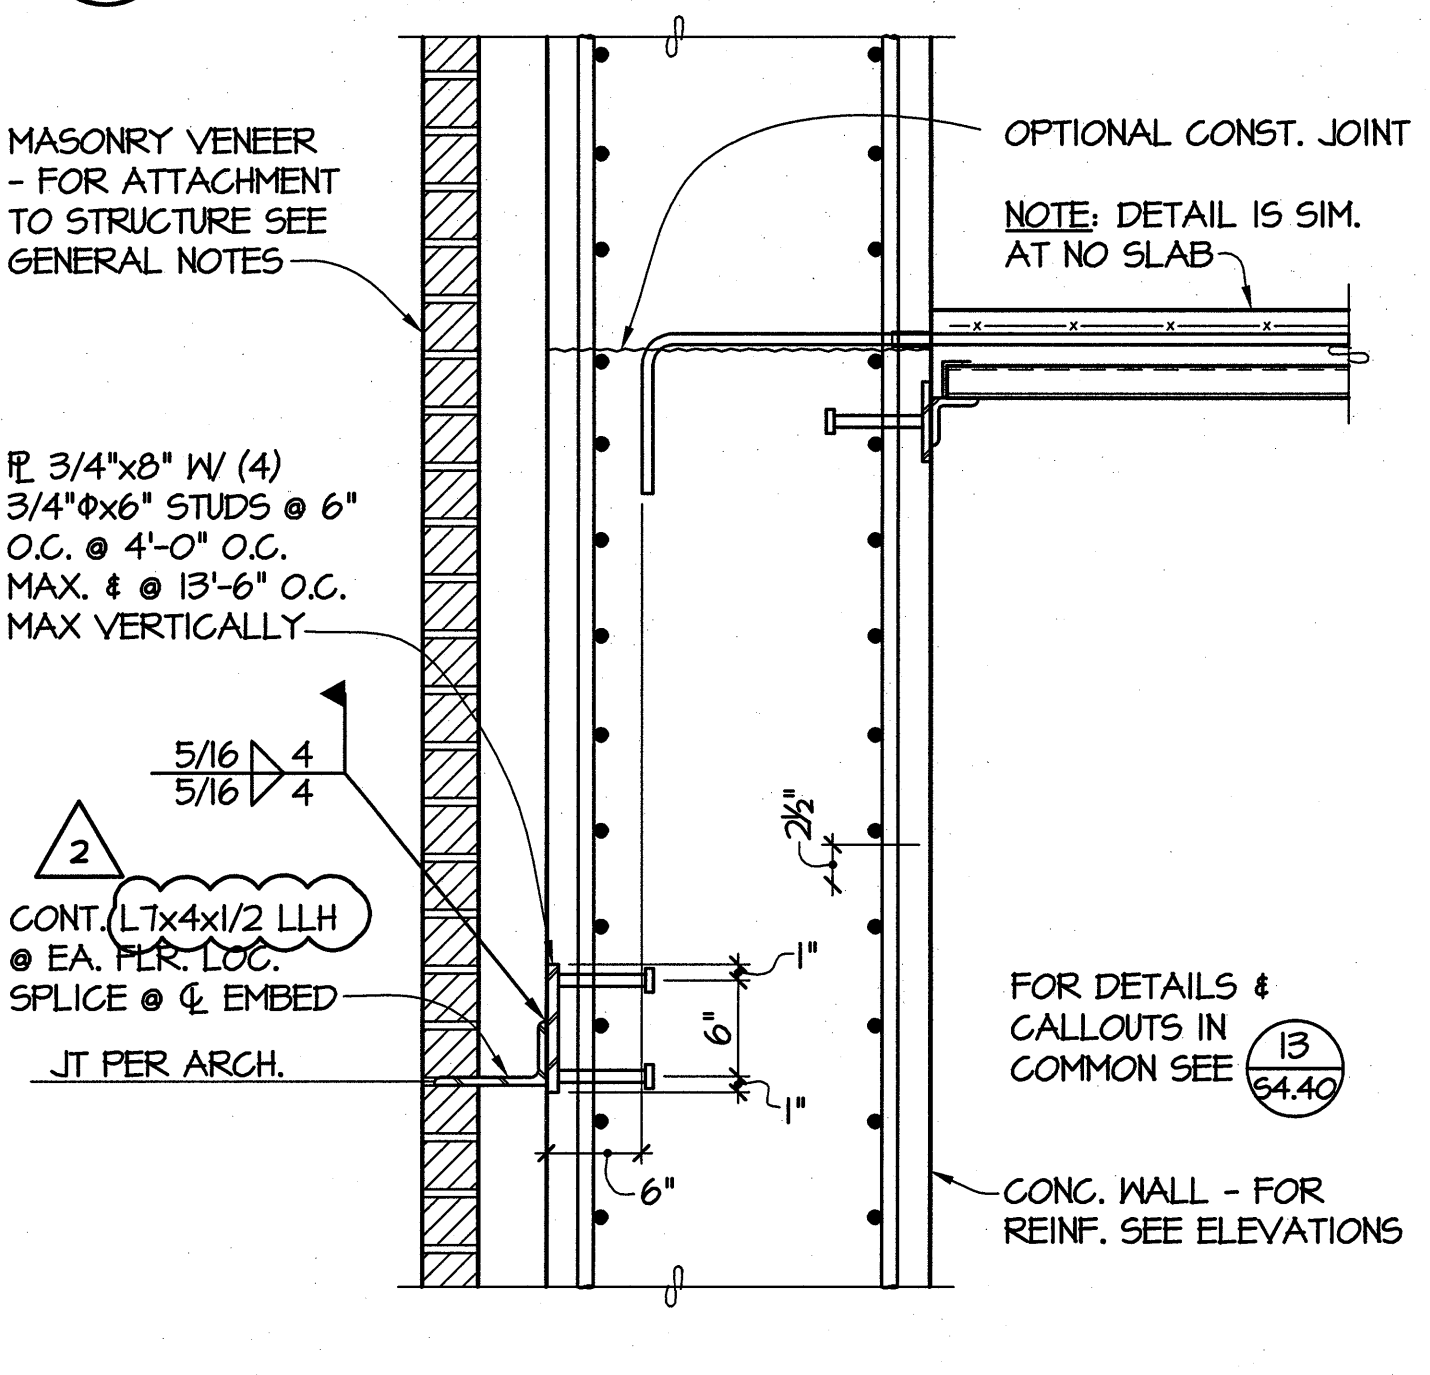


SECTION 8
54.22 1"=1'-0"

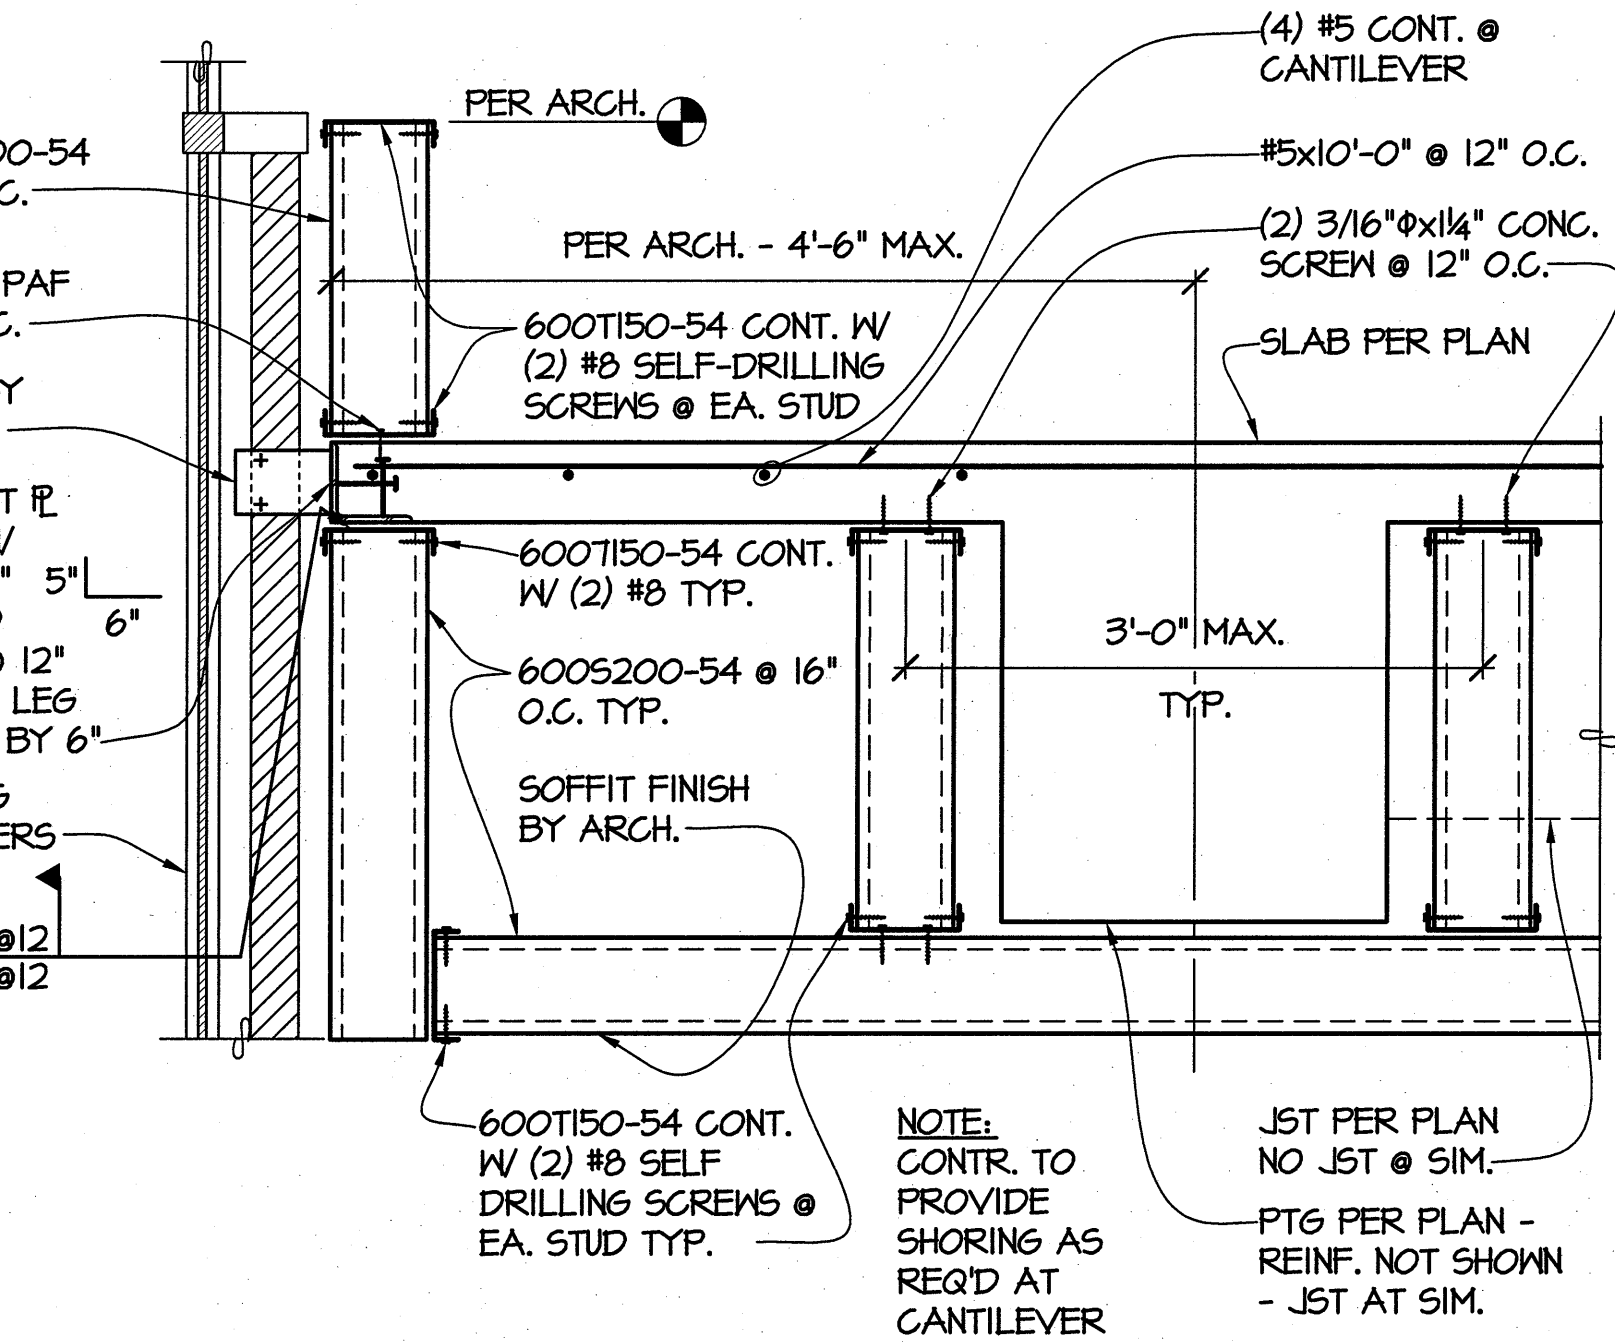


SECTION 13
54.22 1"=1'-0"

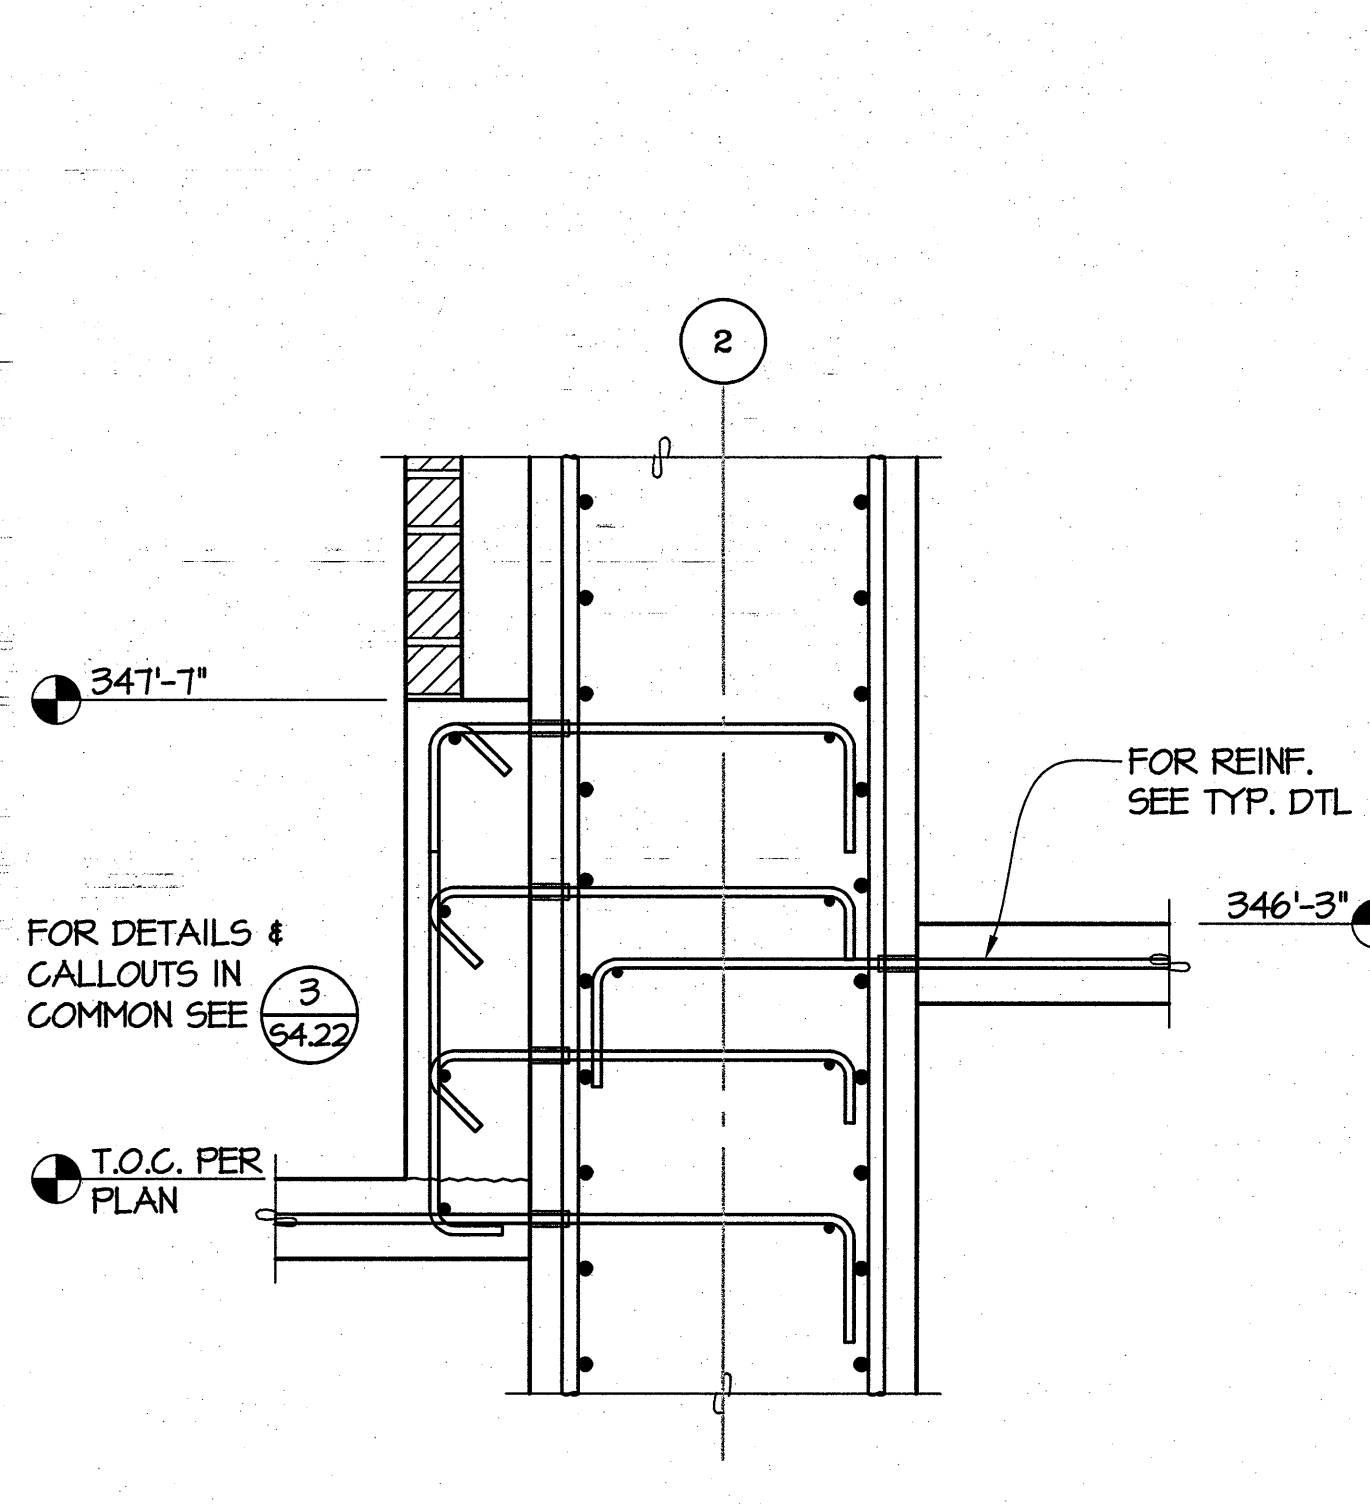


SECTION 4
54.22 1"=1'-0"

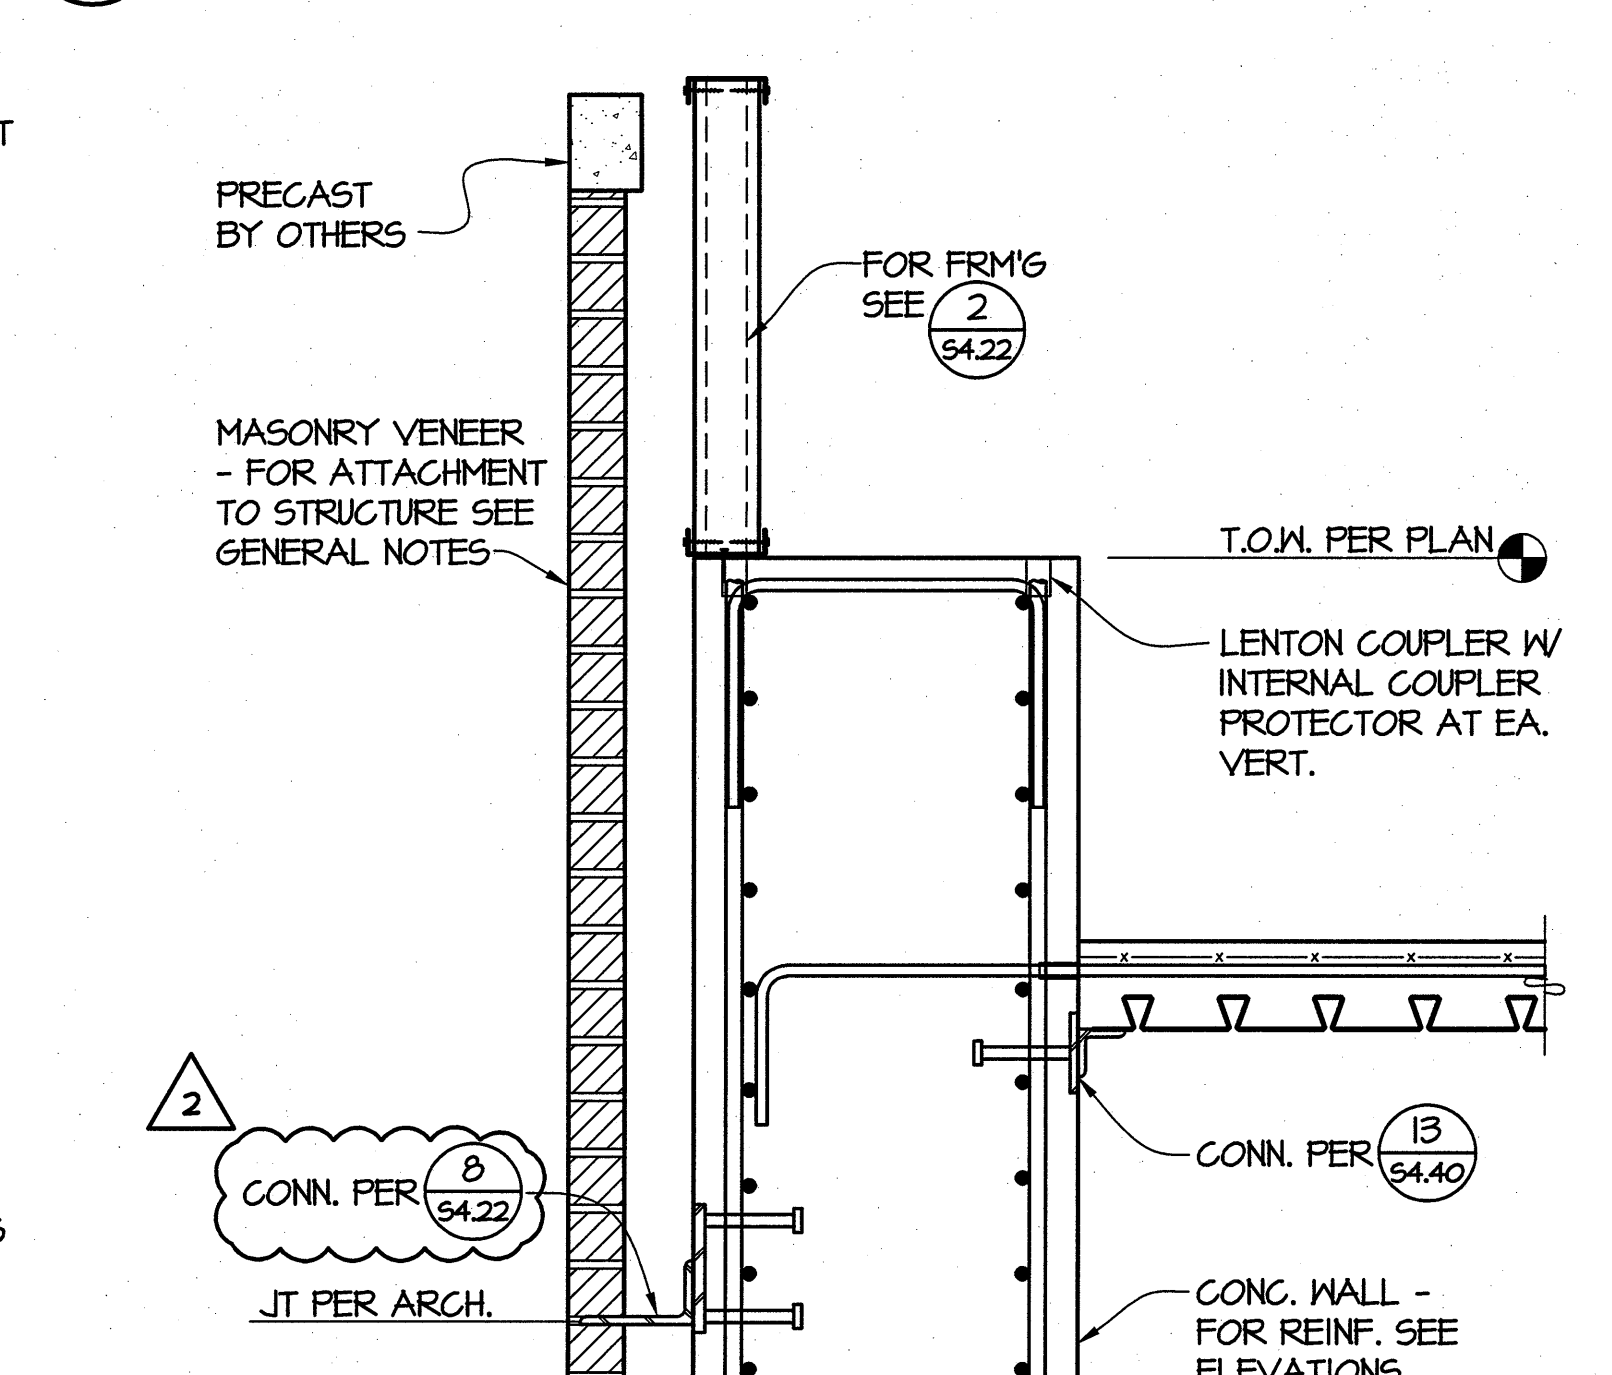


SECTION 9
54.22 1"=1'-0"

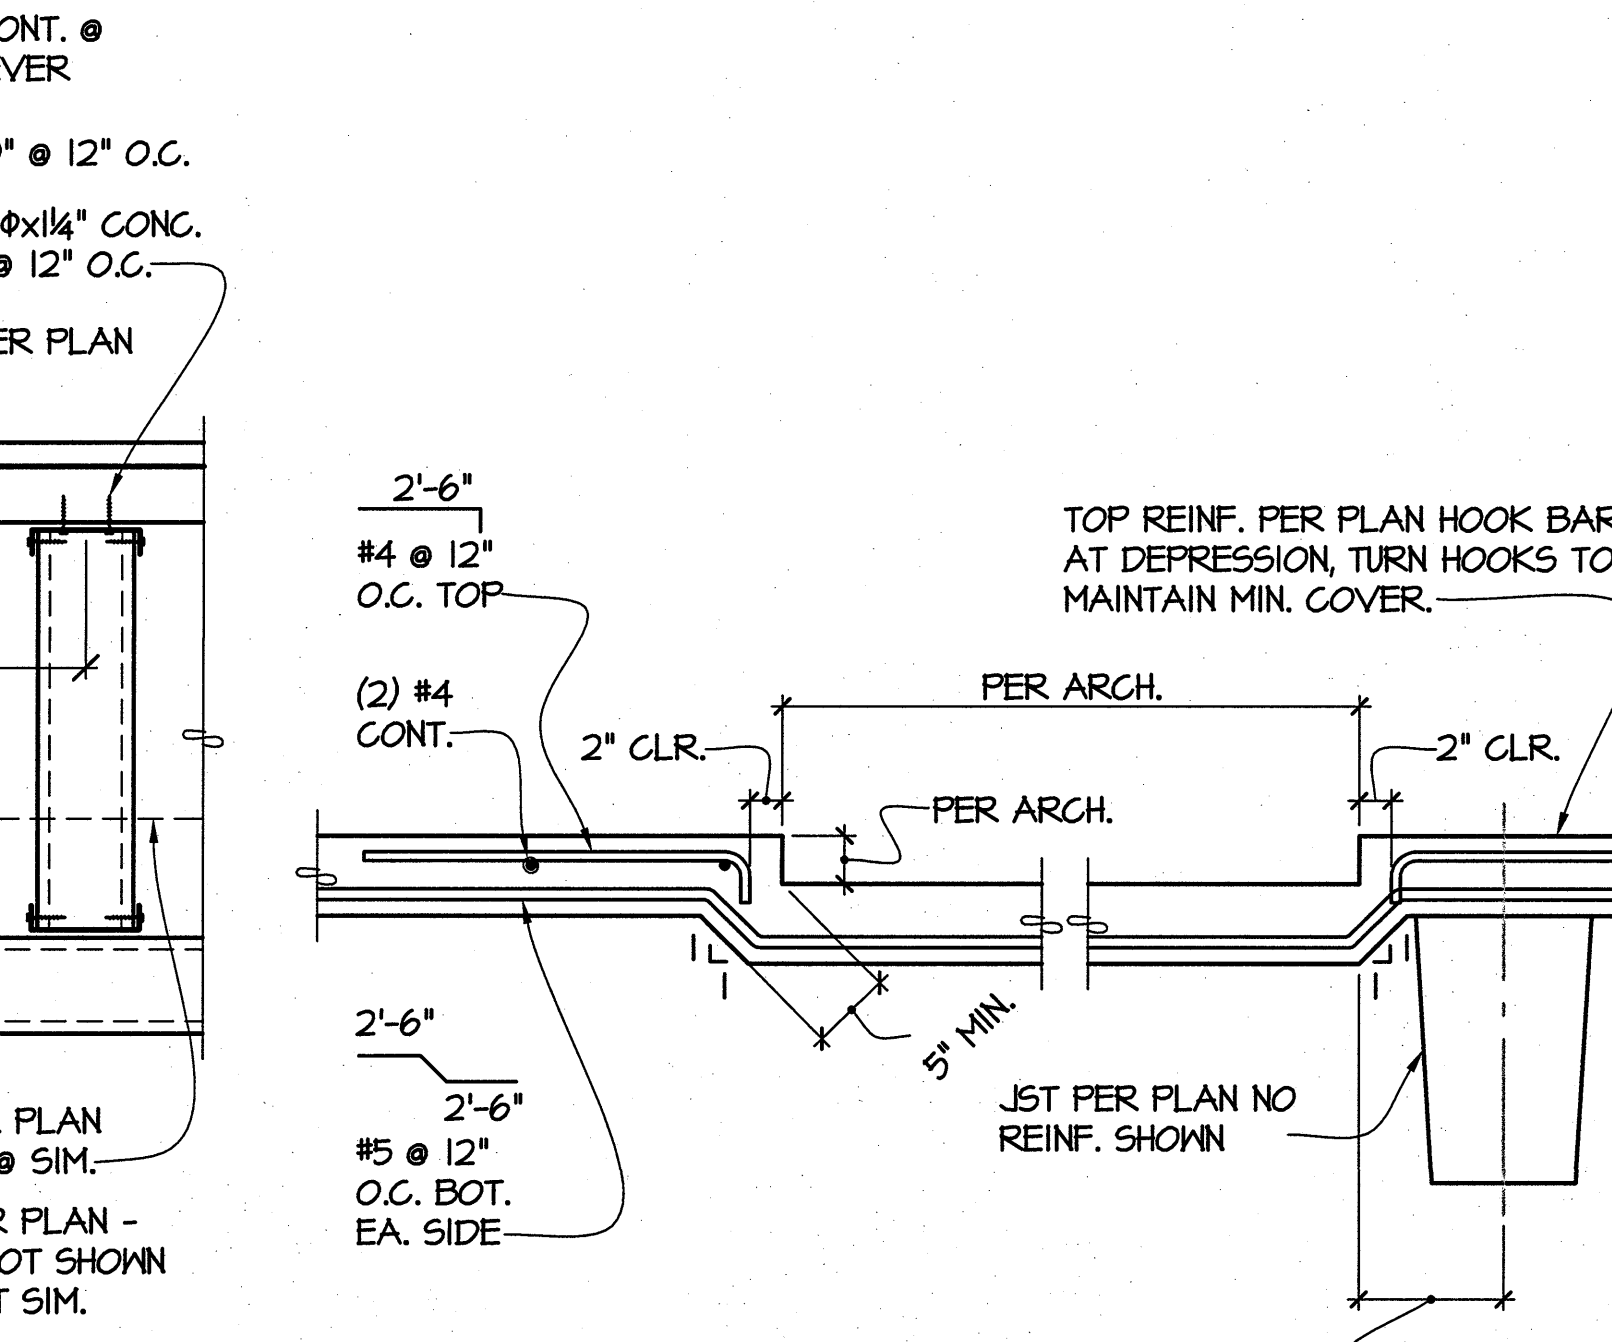


SECTION 14
54.22 1"=1'-0"

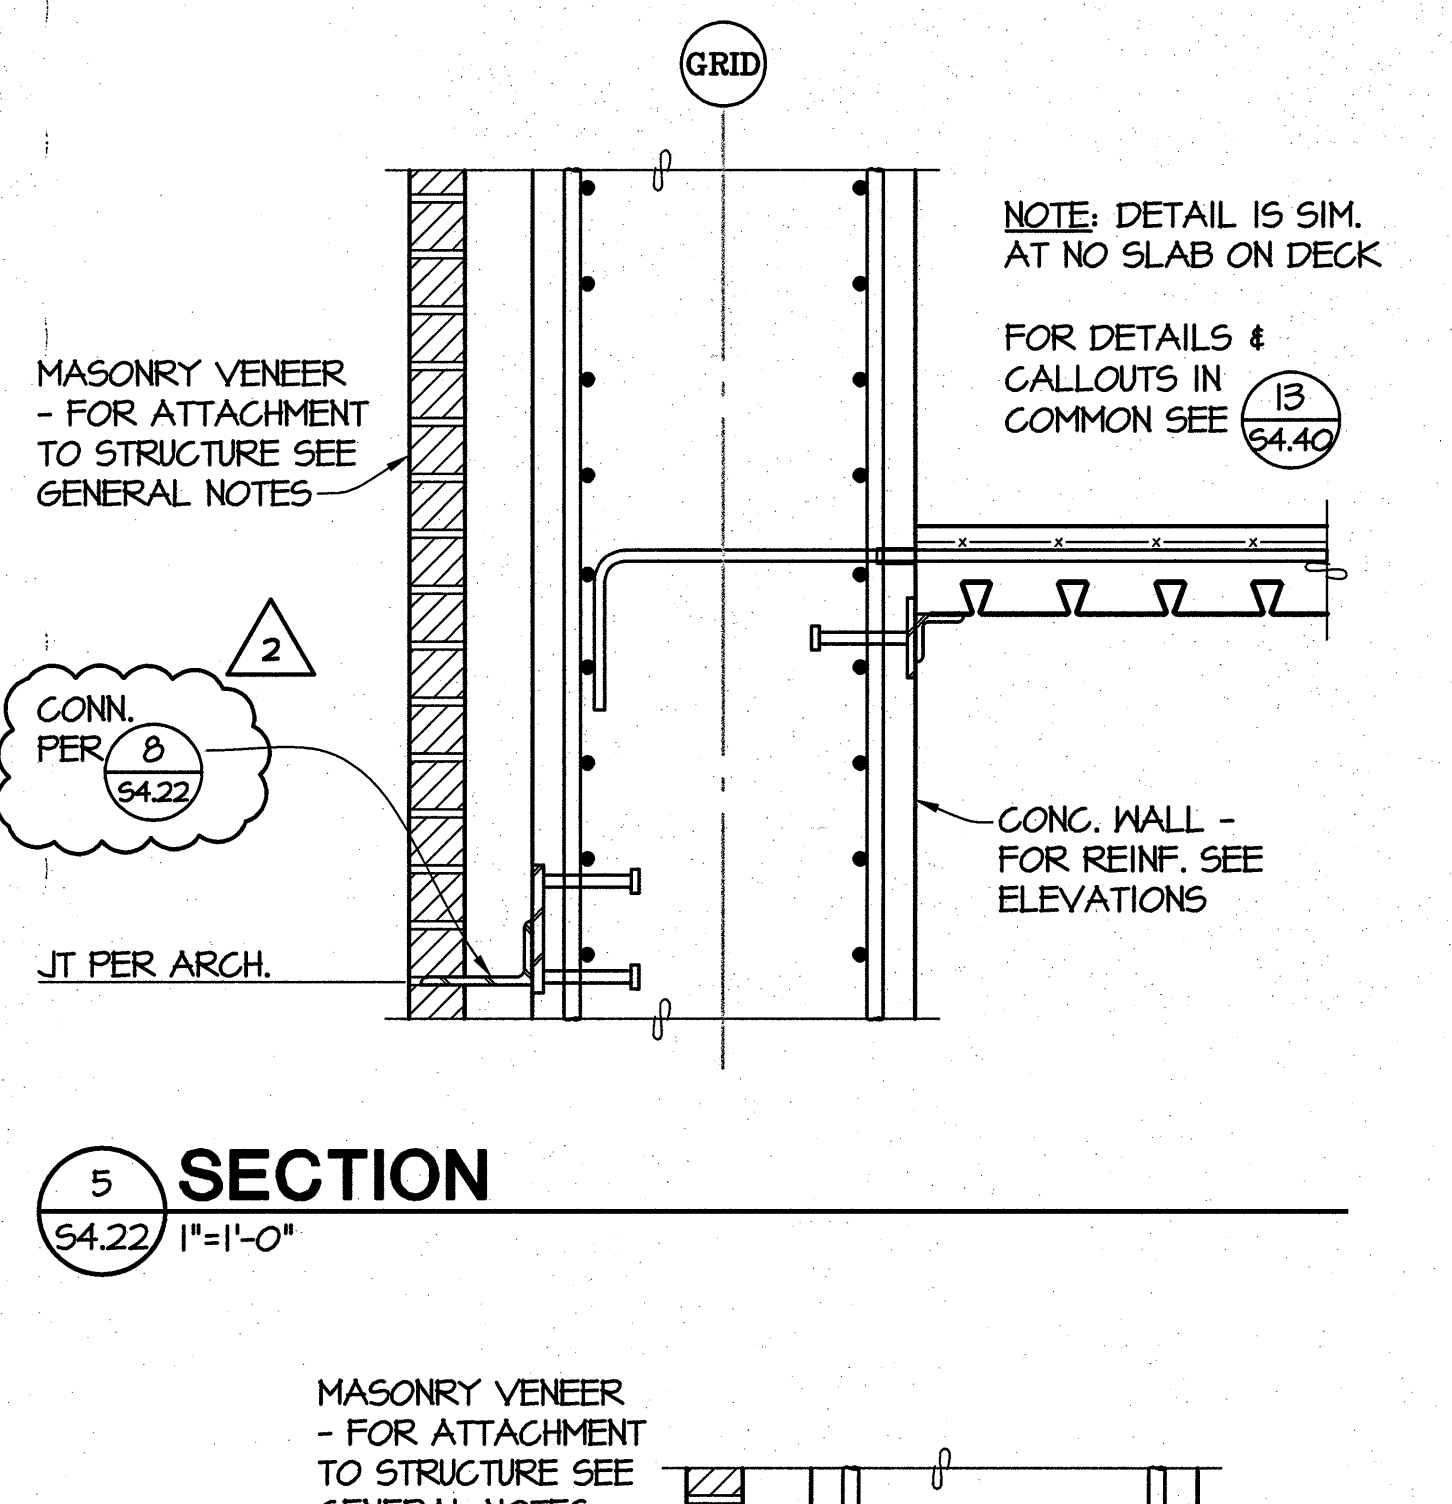

SECTION 5
54.22 1"=1'-0"

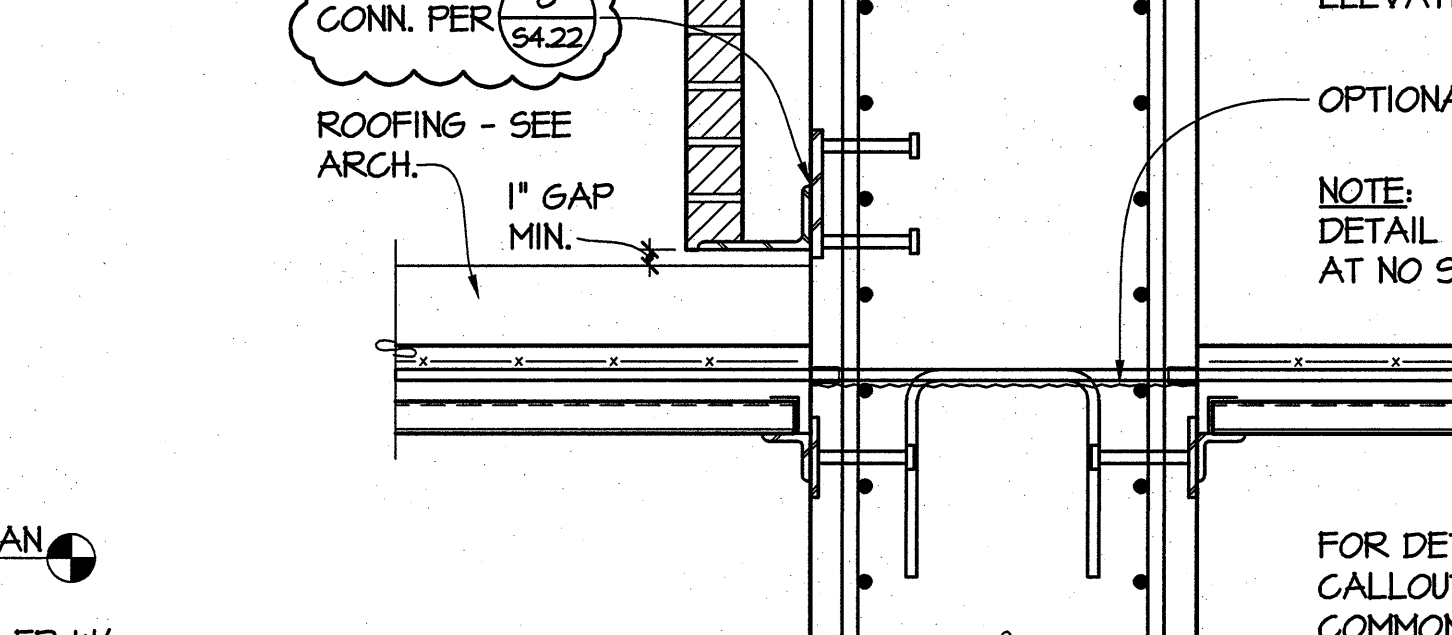

SECTION 10
54.22 1"=1'-0"

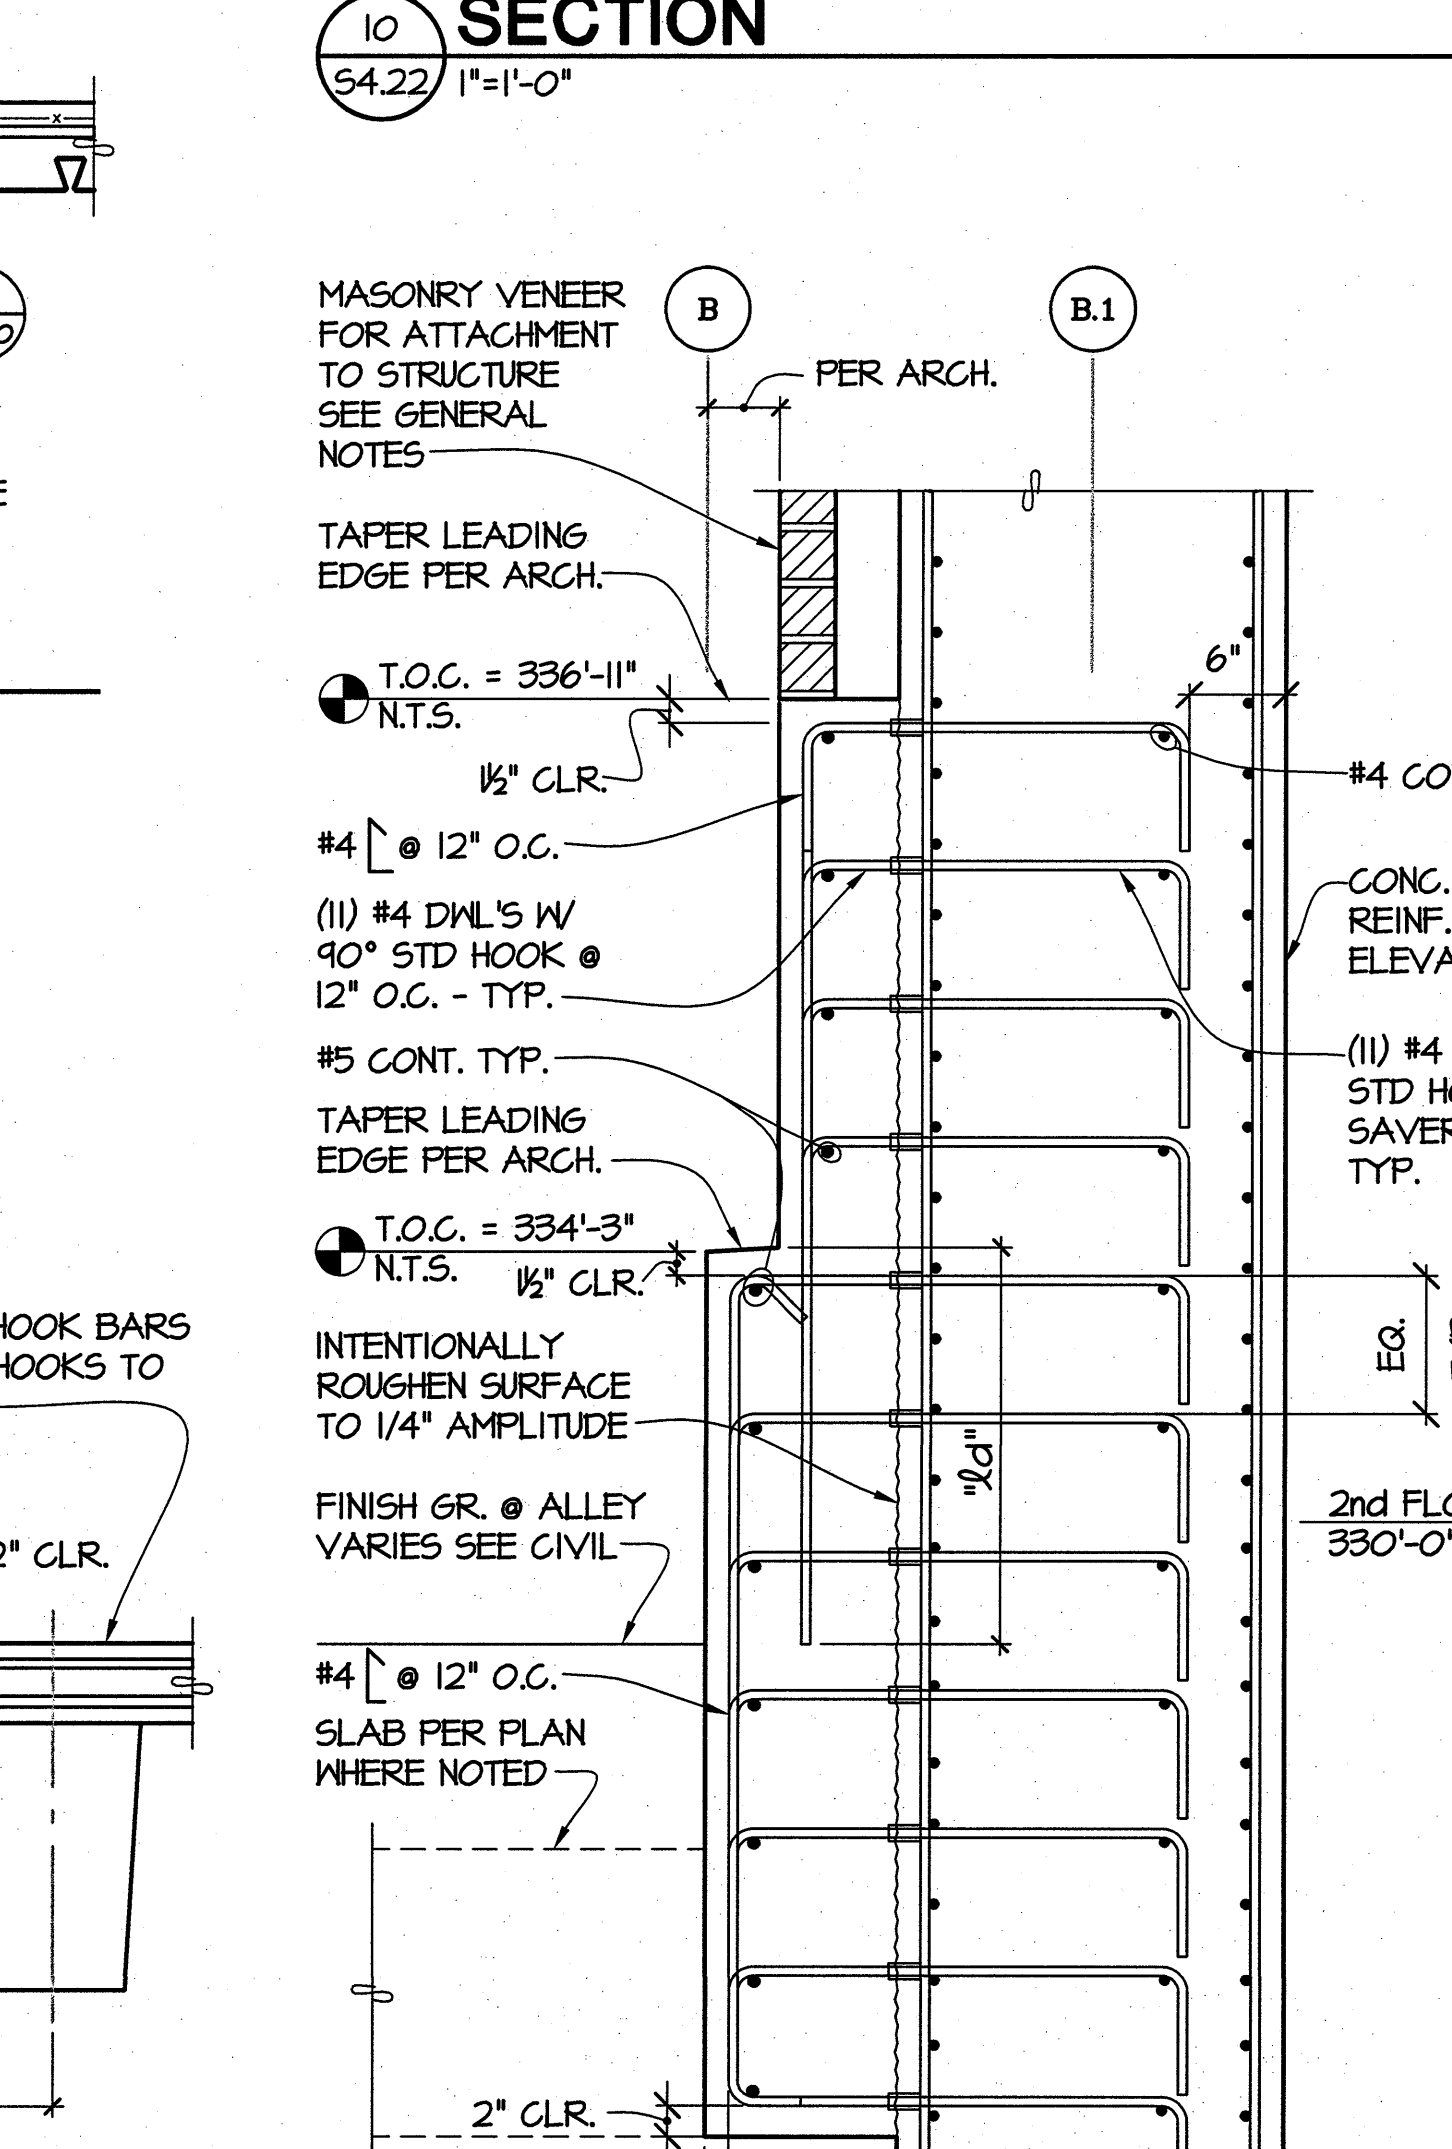

SECTION 15
54.22 1"=1'-0"

REVISION	DESCRIPTION	DATE
1	CCD #2	12-03-08
2	CCD #4	12-17-08

Date: 09-26-2008
Scale: NO SCALE
Drawn By: rdw
Job No.: 4034

CONCRETE DETAILS

**S4
22**