

1 DETAIL

54.31/ 1/2"=1'-0"

2 DETAIL



54.31/ 1/2"=1'-0"

3 DETAIL

54.31/ 1/2"=1'-0"

4 DETAIL

54.31/ 1/2"=1'-0"

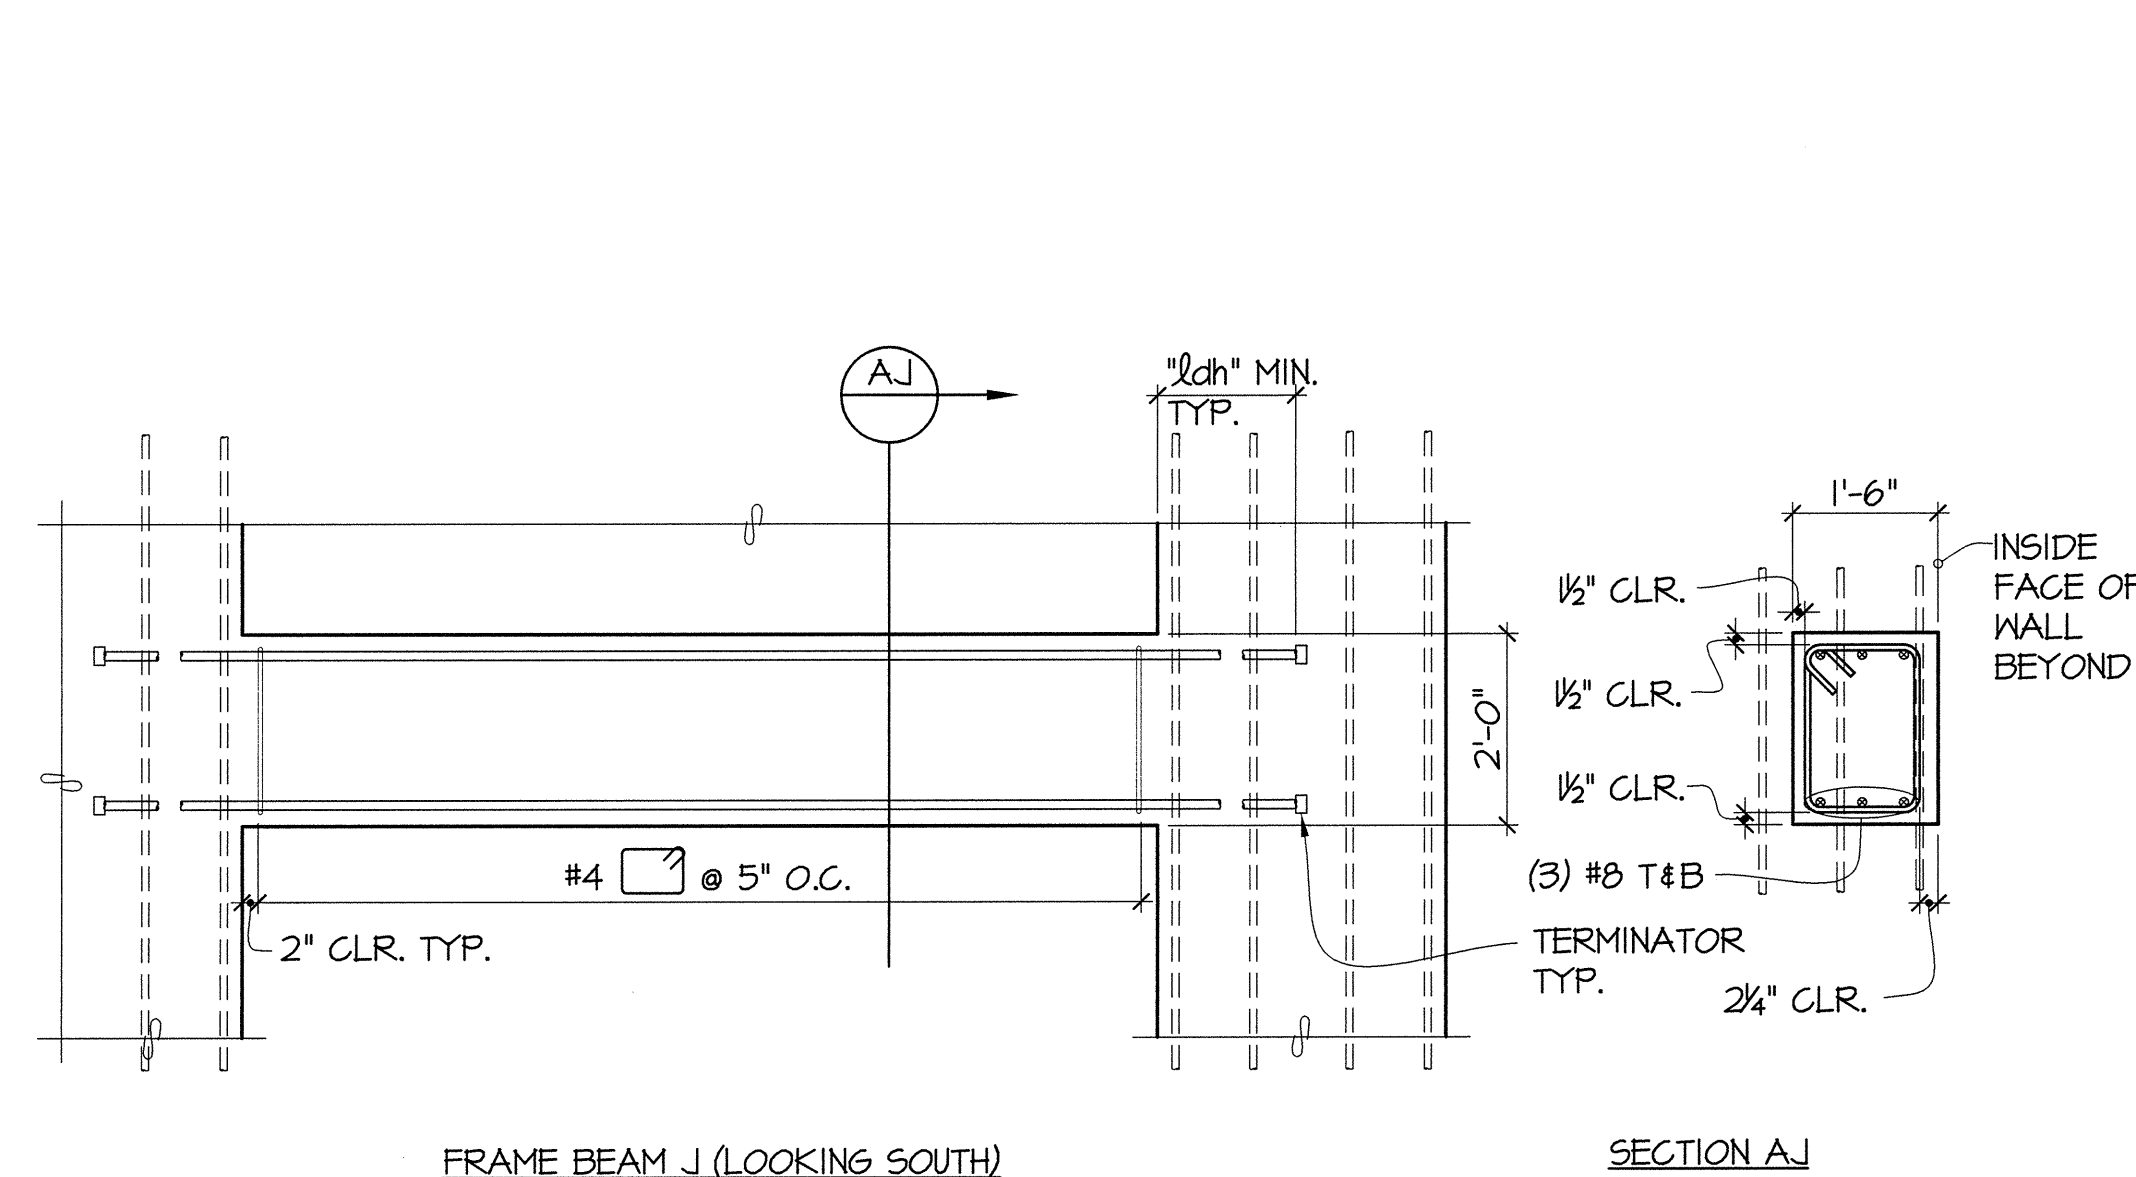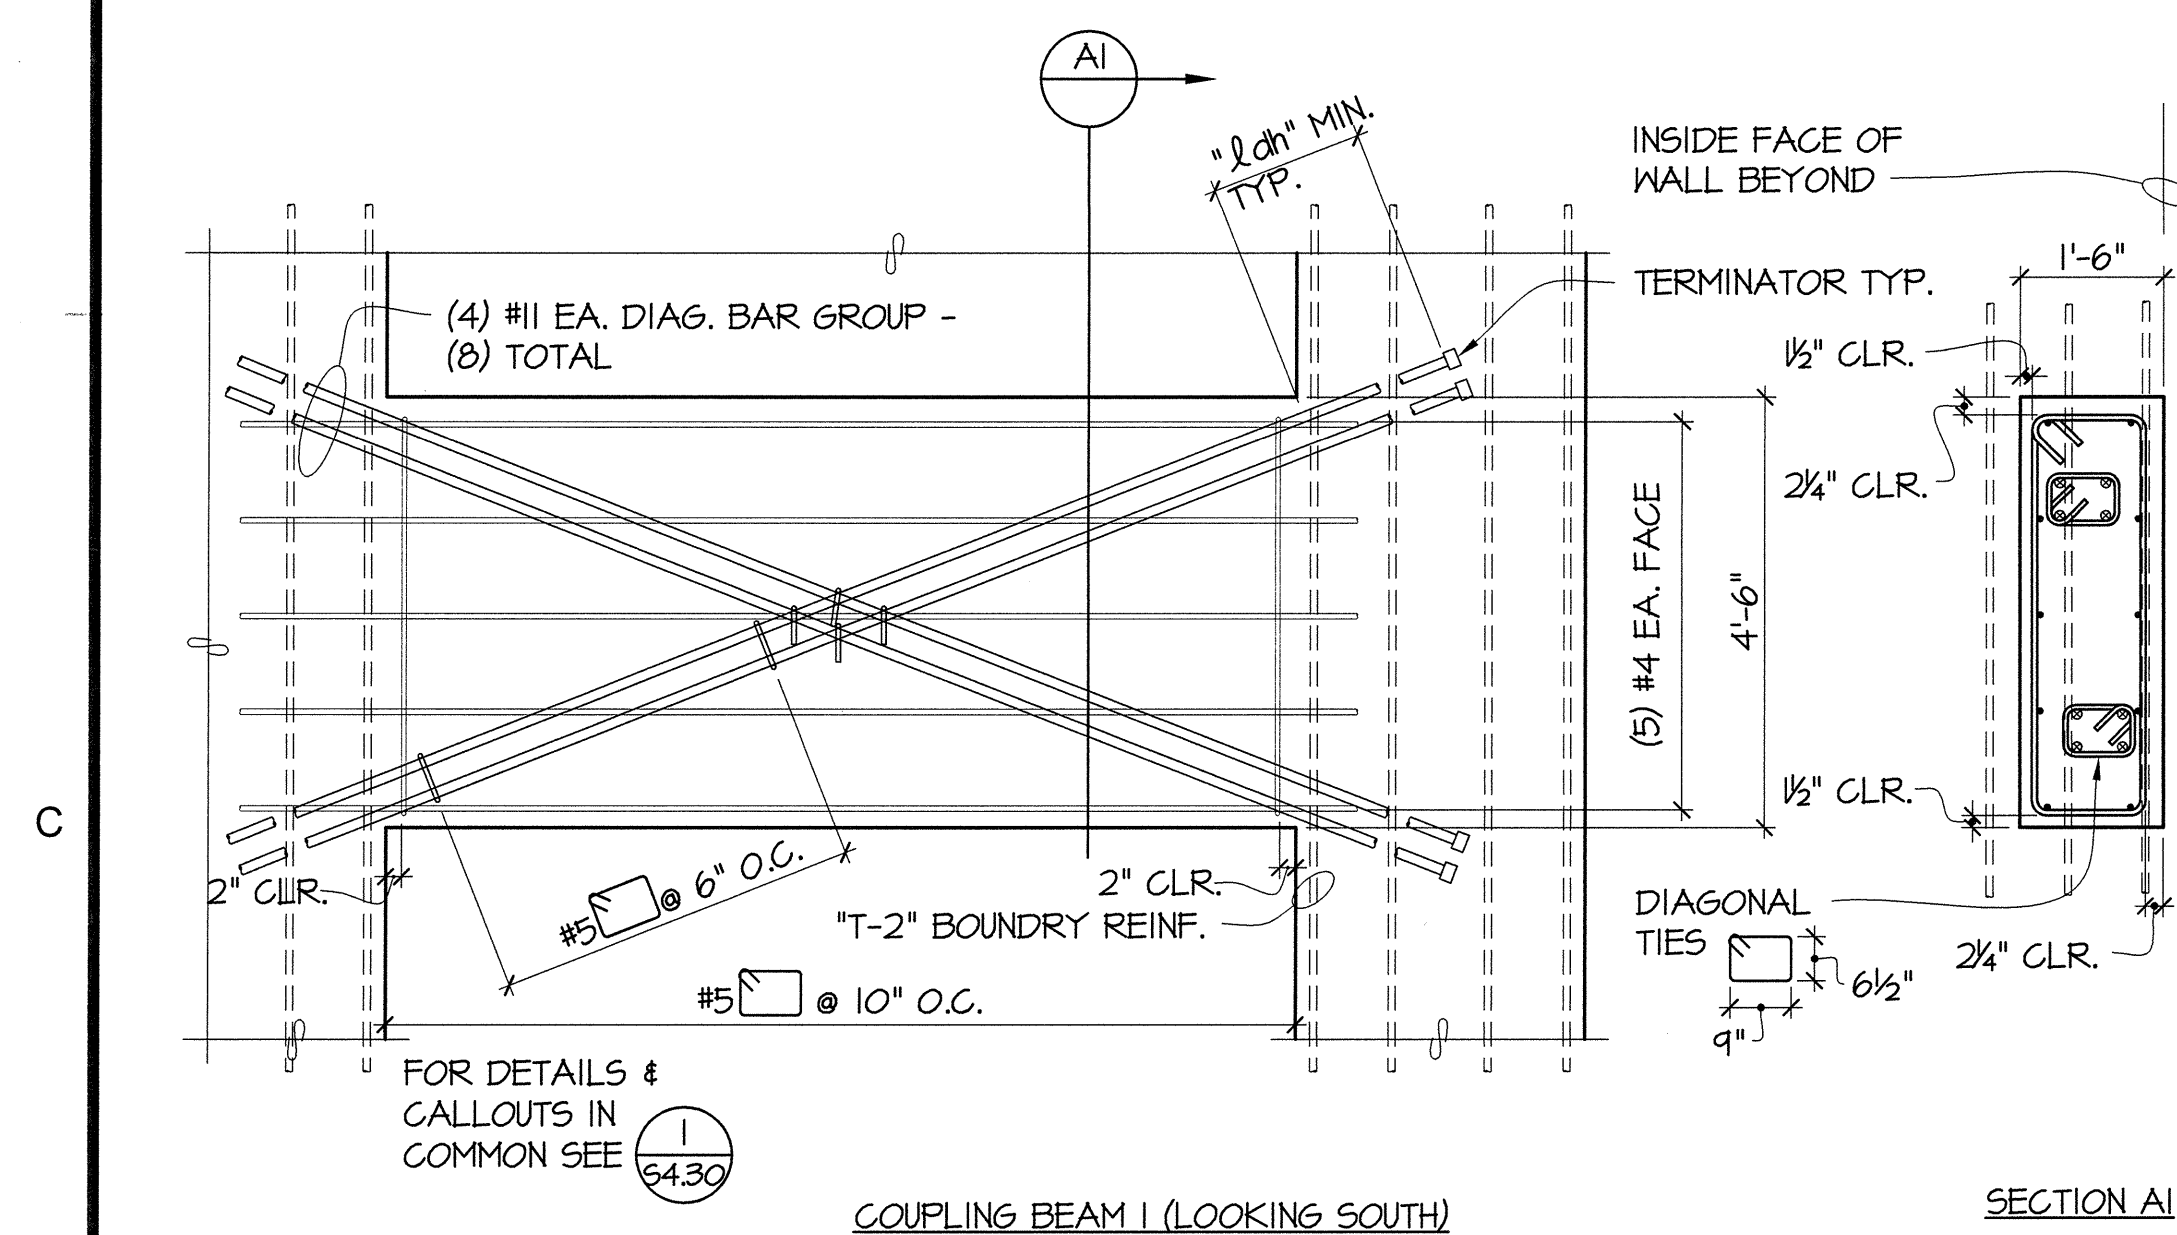

5 DETAIL

54.31/ 1/2"=1'-0"

6 DETAIL

54.31/ 1/2"=1'-0"




811 First Avenue, Suite 620
Seattle, Washington 98104
Tel: 206.383.2797

500 Pacific Avenue, Suite 1100
Tacoma, Washington 98402
Tel: 252.383.2797

GIFFIN • BOLTE • JURGENS
ARCHITECTS

815 S.W. SECOND AVENUE • PORTLAND, OREGON 97204
(503) 223-0992 www.gbjaarch.com FAX (503) 294-3961

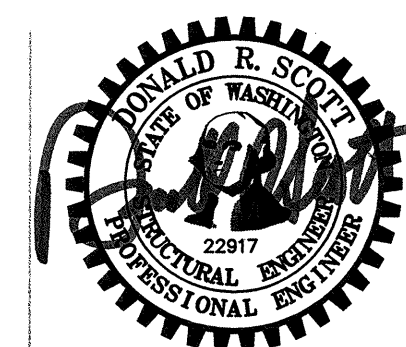

MultiCare

EMERGENCY DEPARTMENT & CANCER CENTER EXPANSION

TACOMA, WASHINGTON

Date 09-26-2008
Scale NO SCALE
Drawn By rdw
Job No. 4034

CONCRETE
COUPLING BEAM
DETAILS

S4
31