


1 TYPICAL COMPOSITE FLOOR DECK
54.40 NO SCALE


2 DETAIL
54.40 NO SCALE

3 SECTION
54.40 NO SCALE


4 SECTION
54.40 NO SCALE

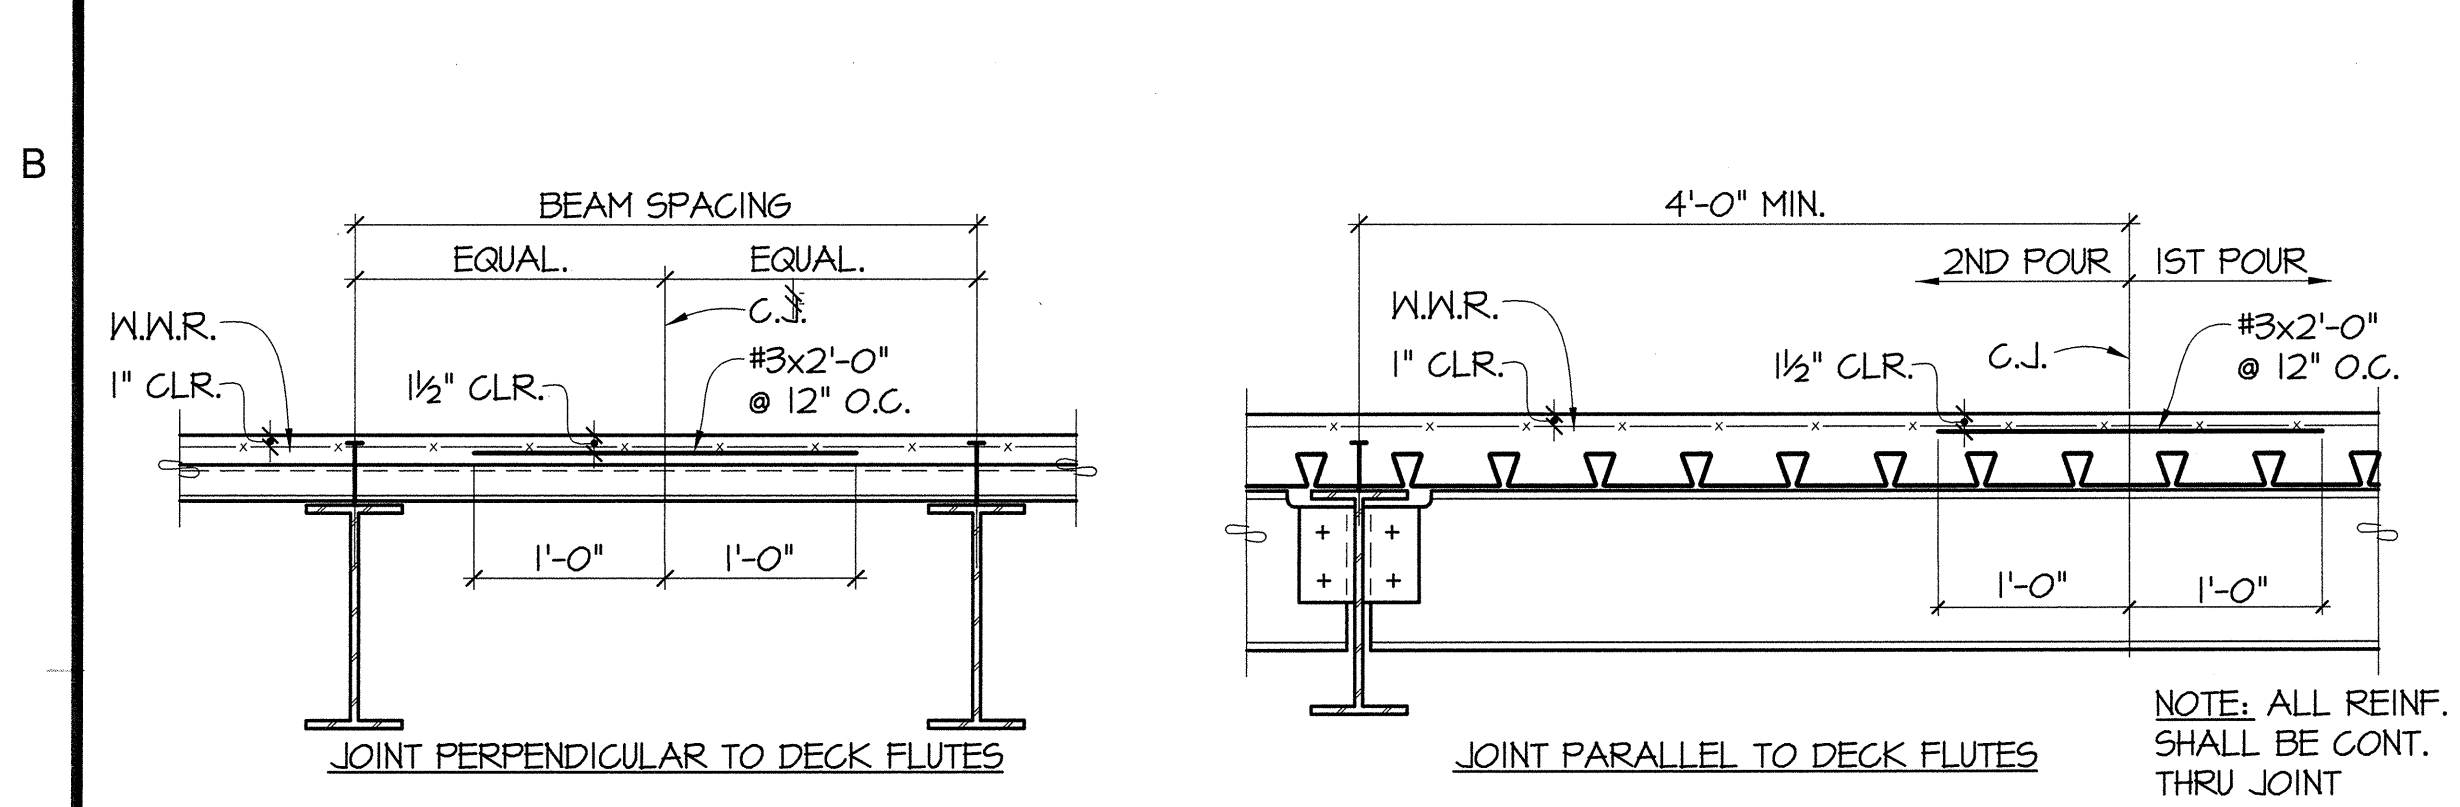


5 TYPICAL COMPOSITE DECK CONSTRUCTION JOINT
54.40 NO SCALE

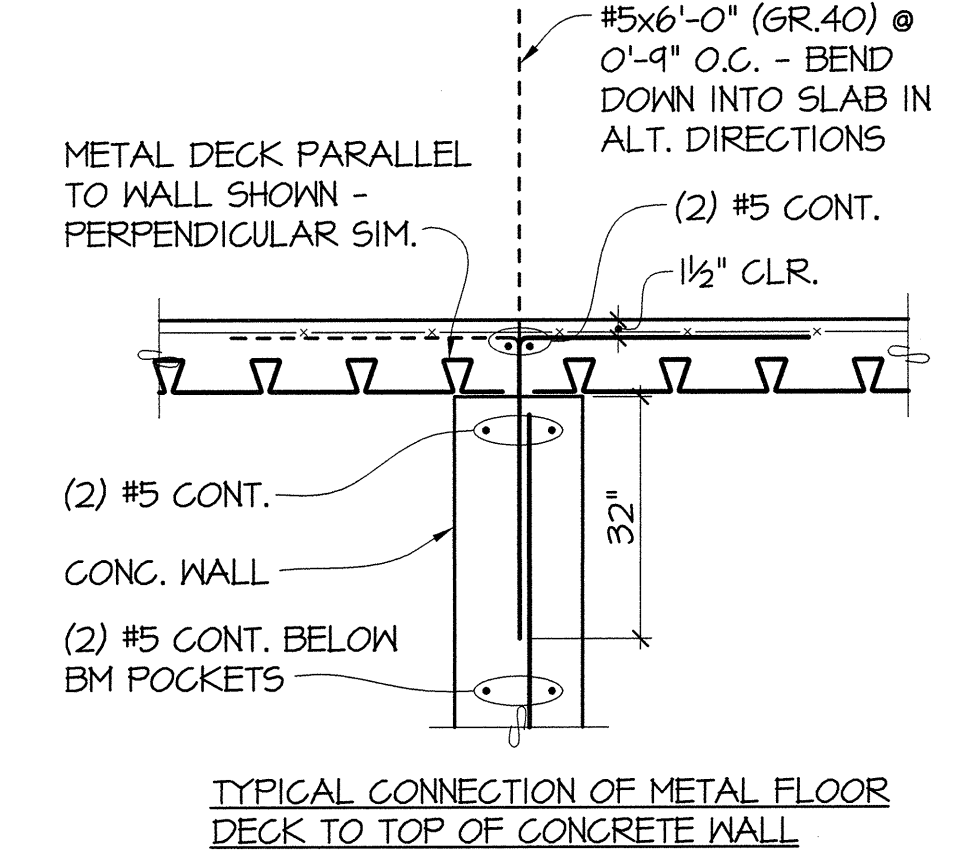


6 SECTION
54.40 NO SCALE

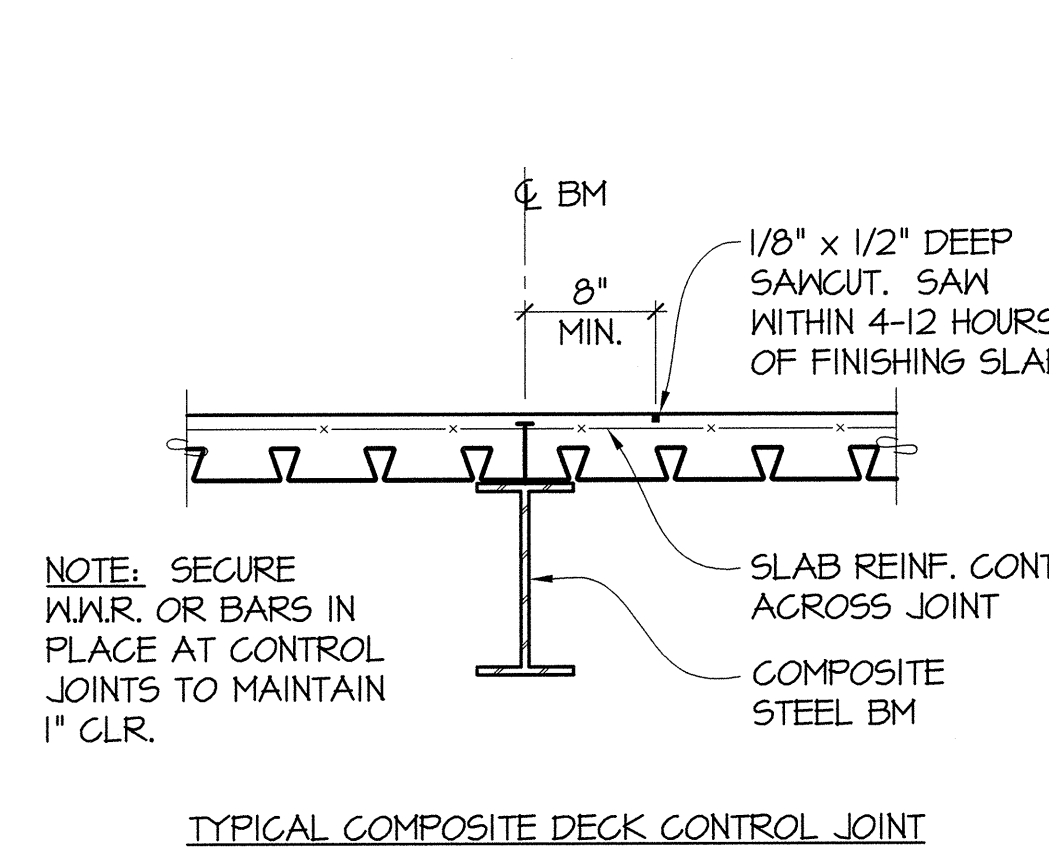


7 SECTION
54.40 NO SCALE

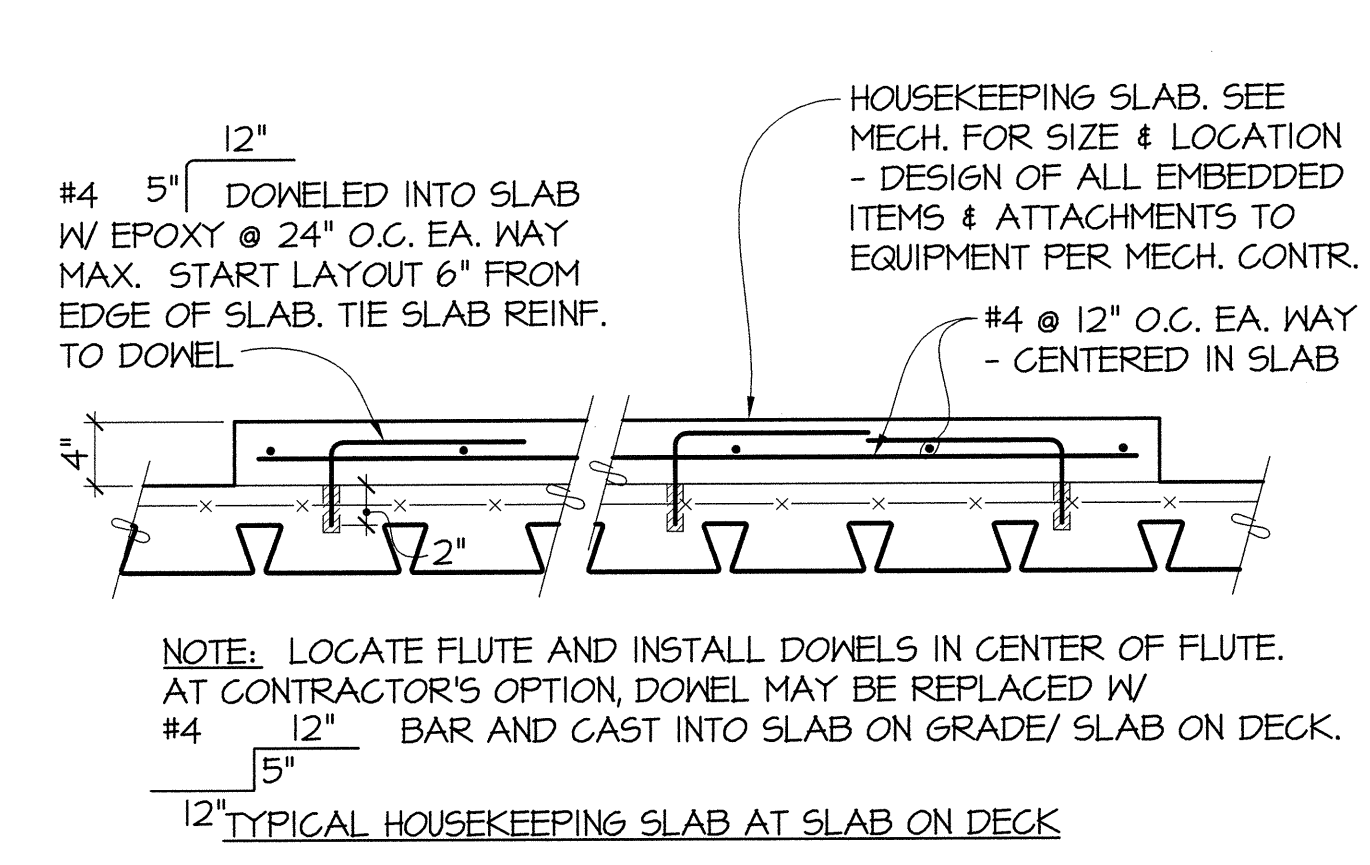


8 SECTION
54.40 NO SCALE

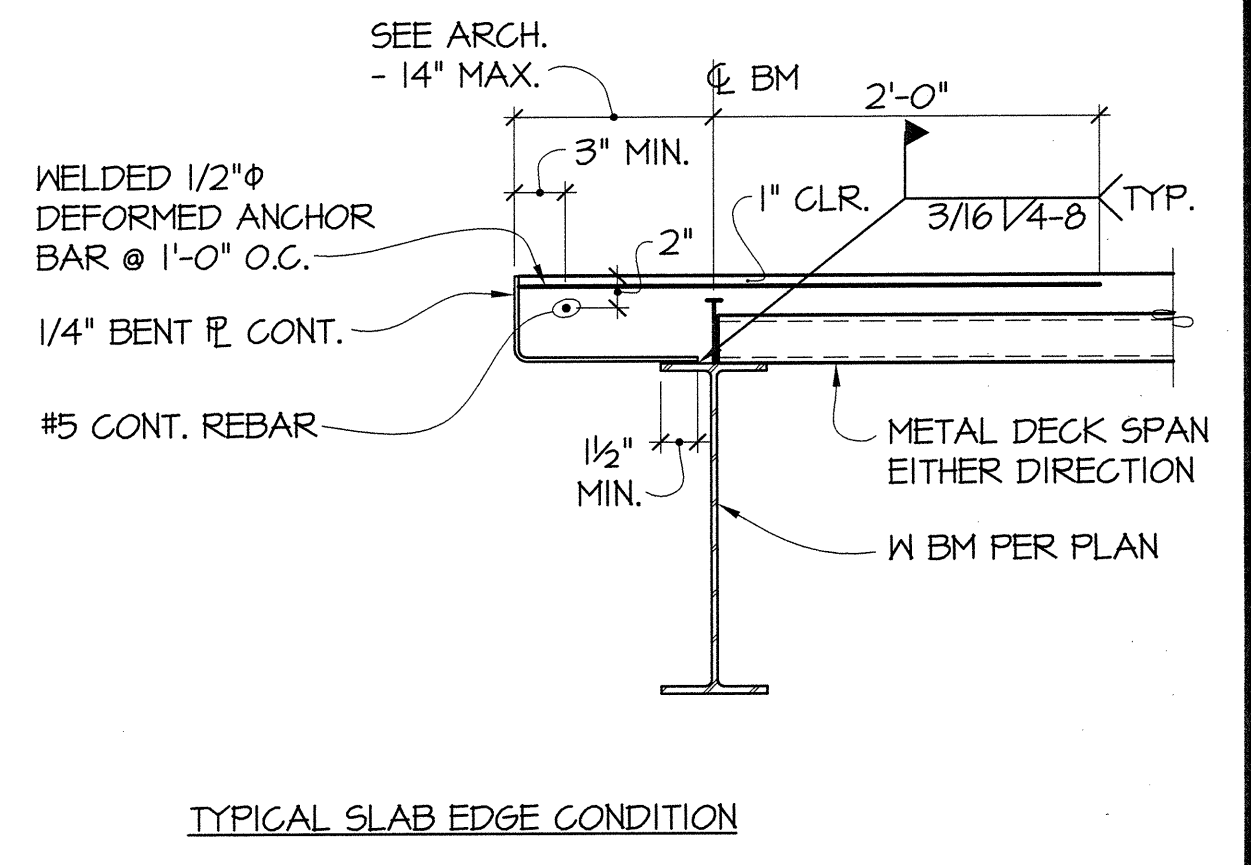


9 SECTION
54.40 NO SCALE

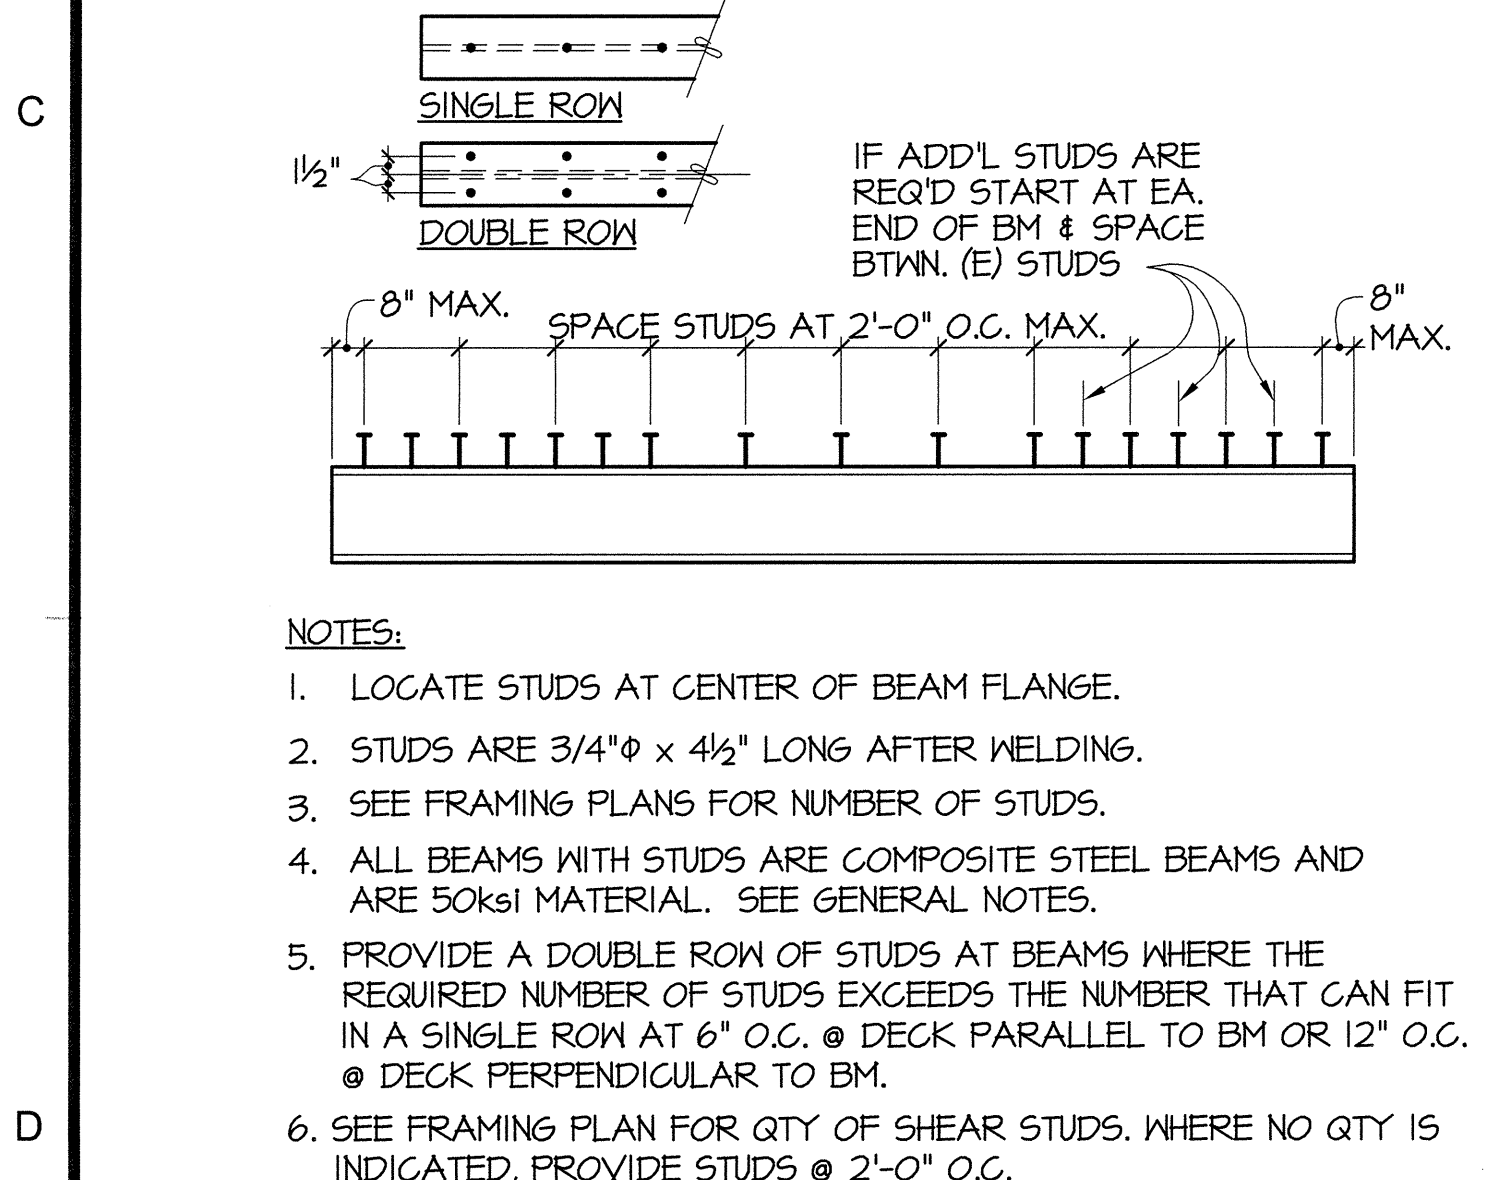


10 TYPICAL COMPOSITE BEAM DETAIL
54.40 NO SCALE

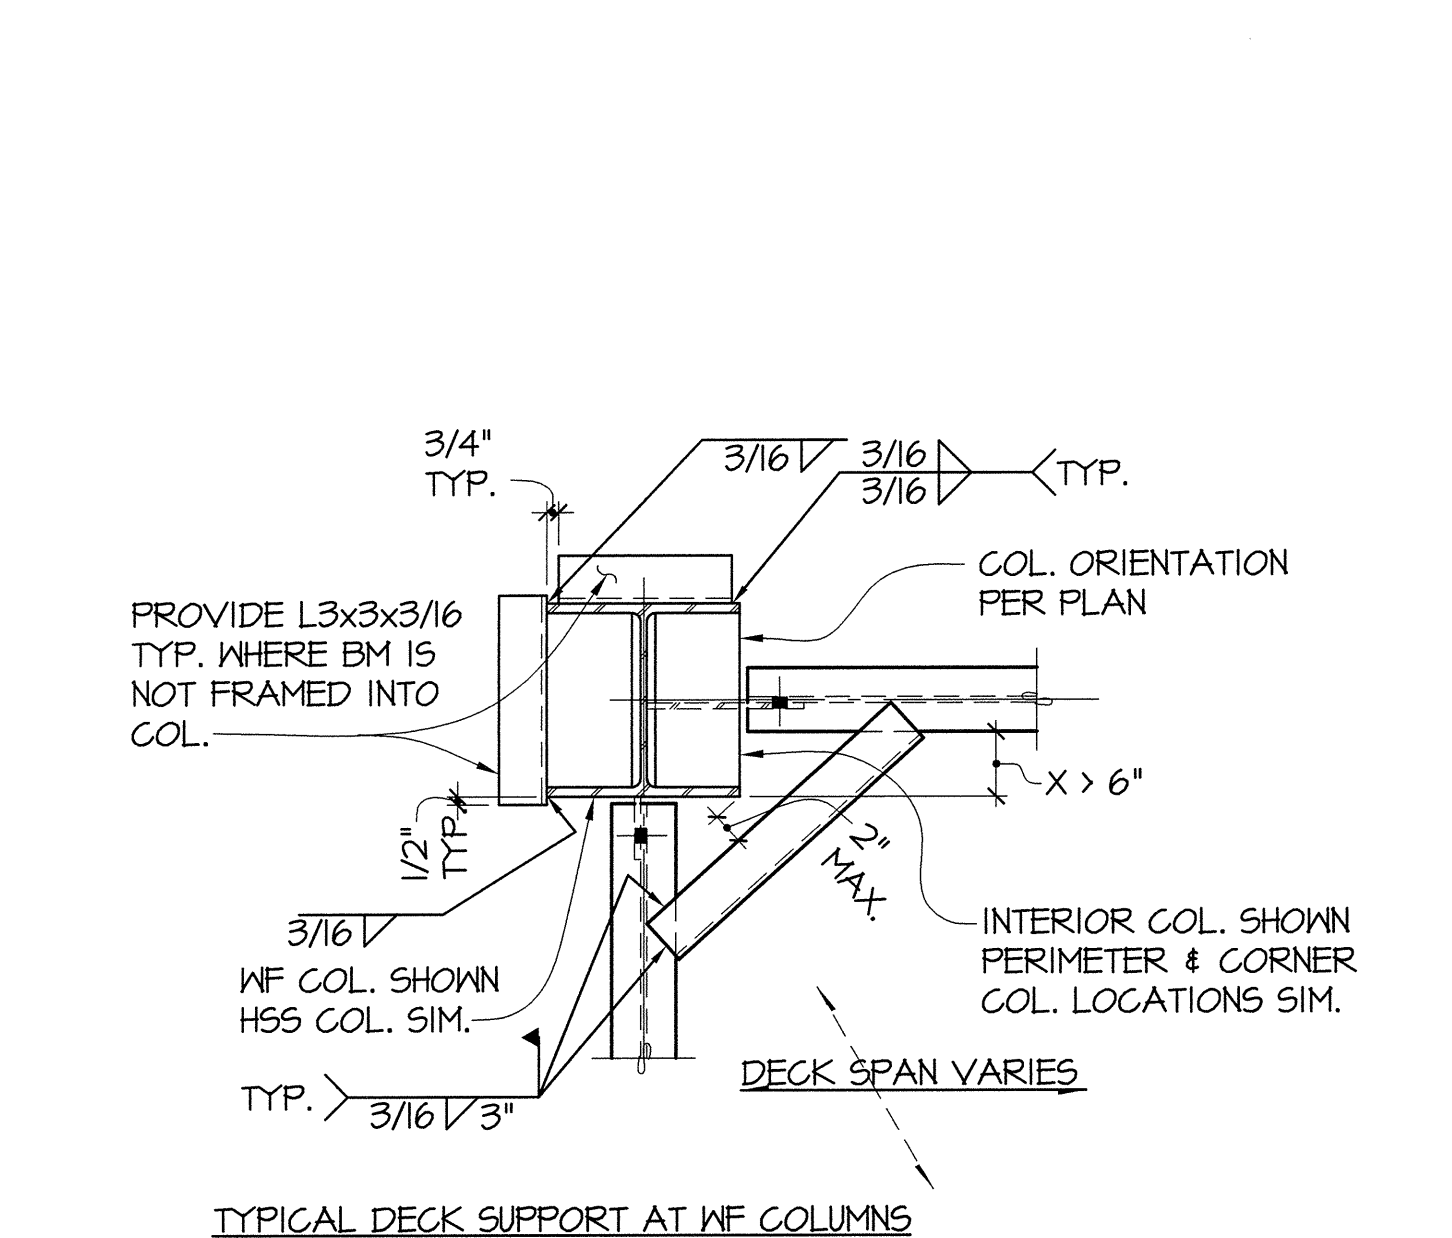


11 DETAIL
54.40 NO SCALE

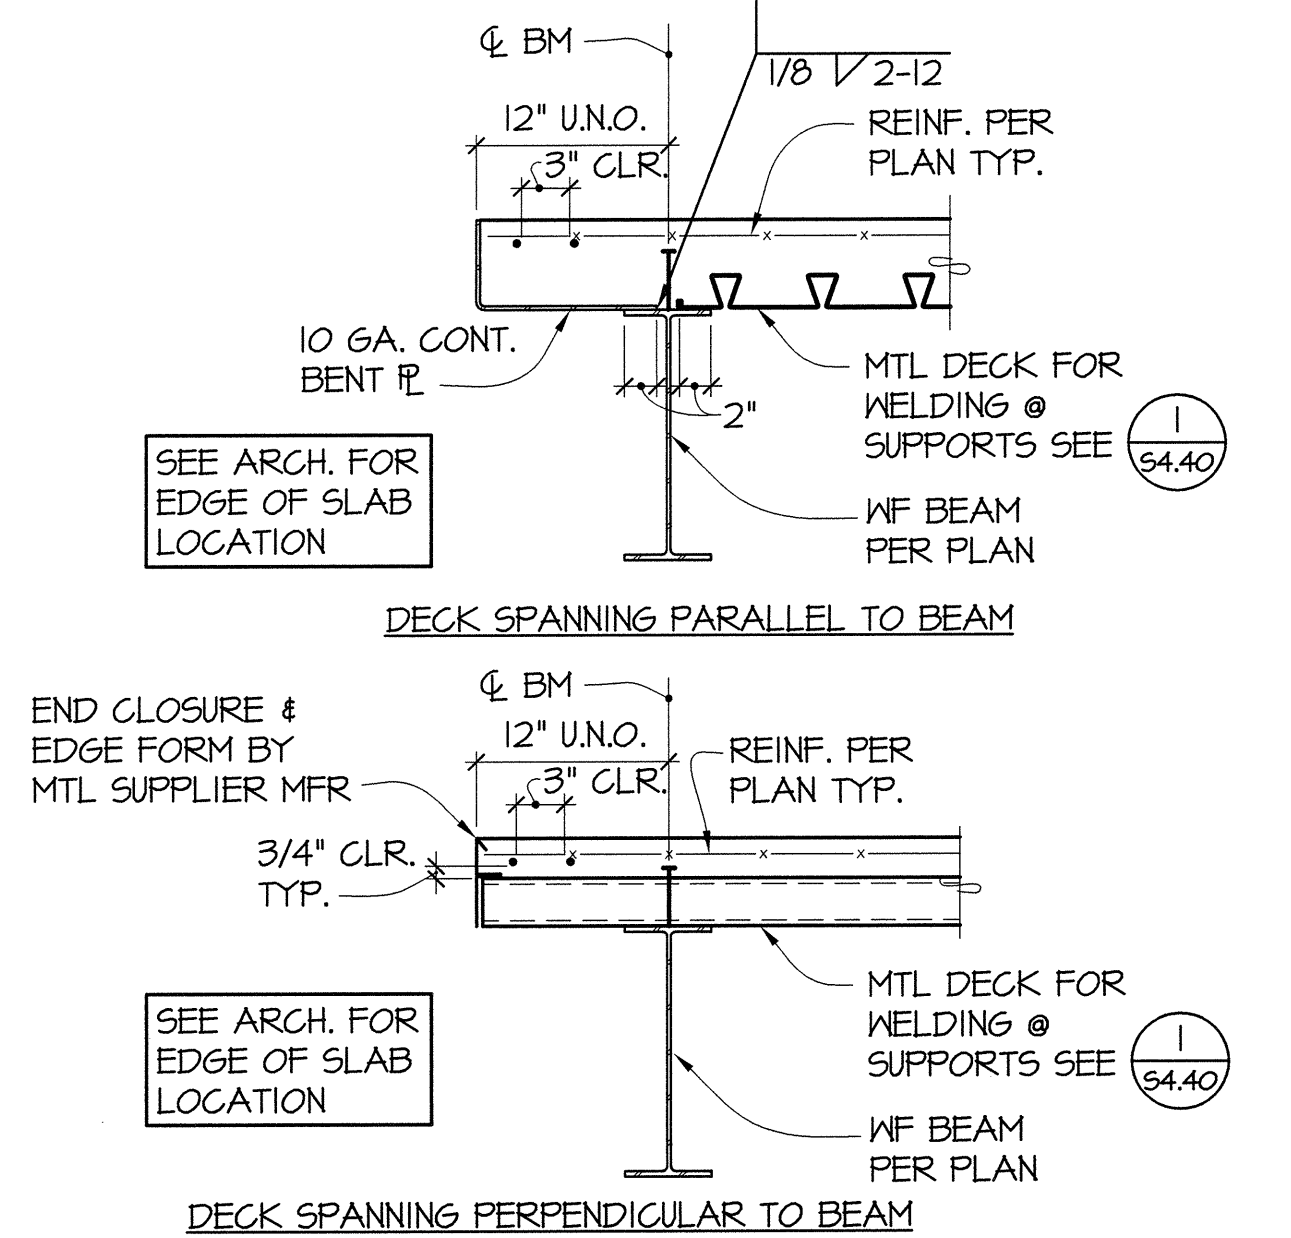


12 TYPICAL INTERIOR SLAB EDGE
54.40 NO SCALE

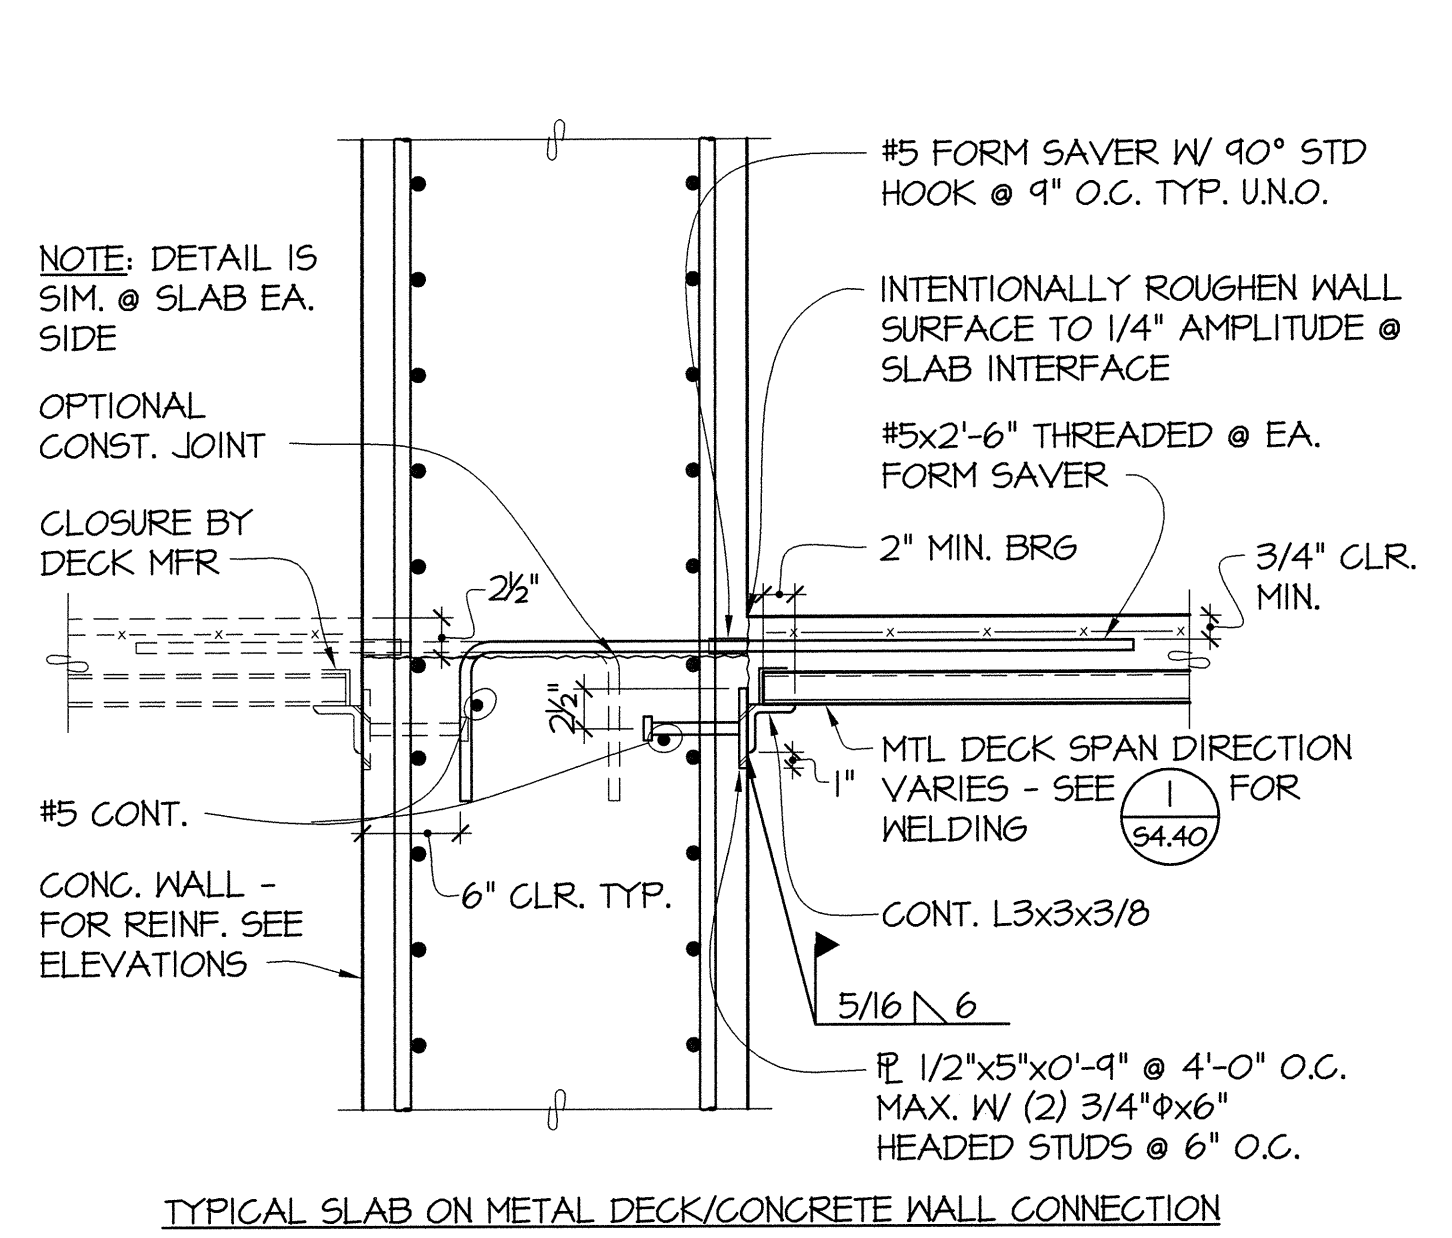


13 SECTION
54.40 NO SCALE

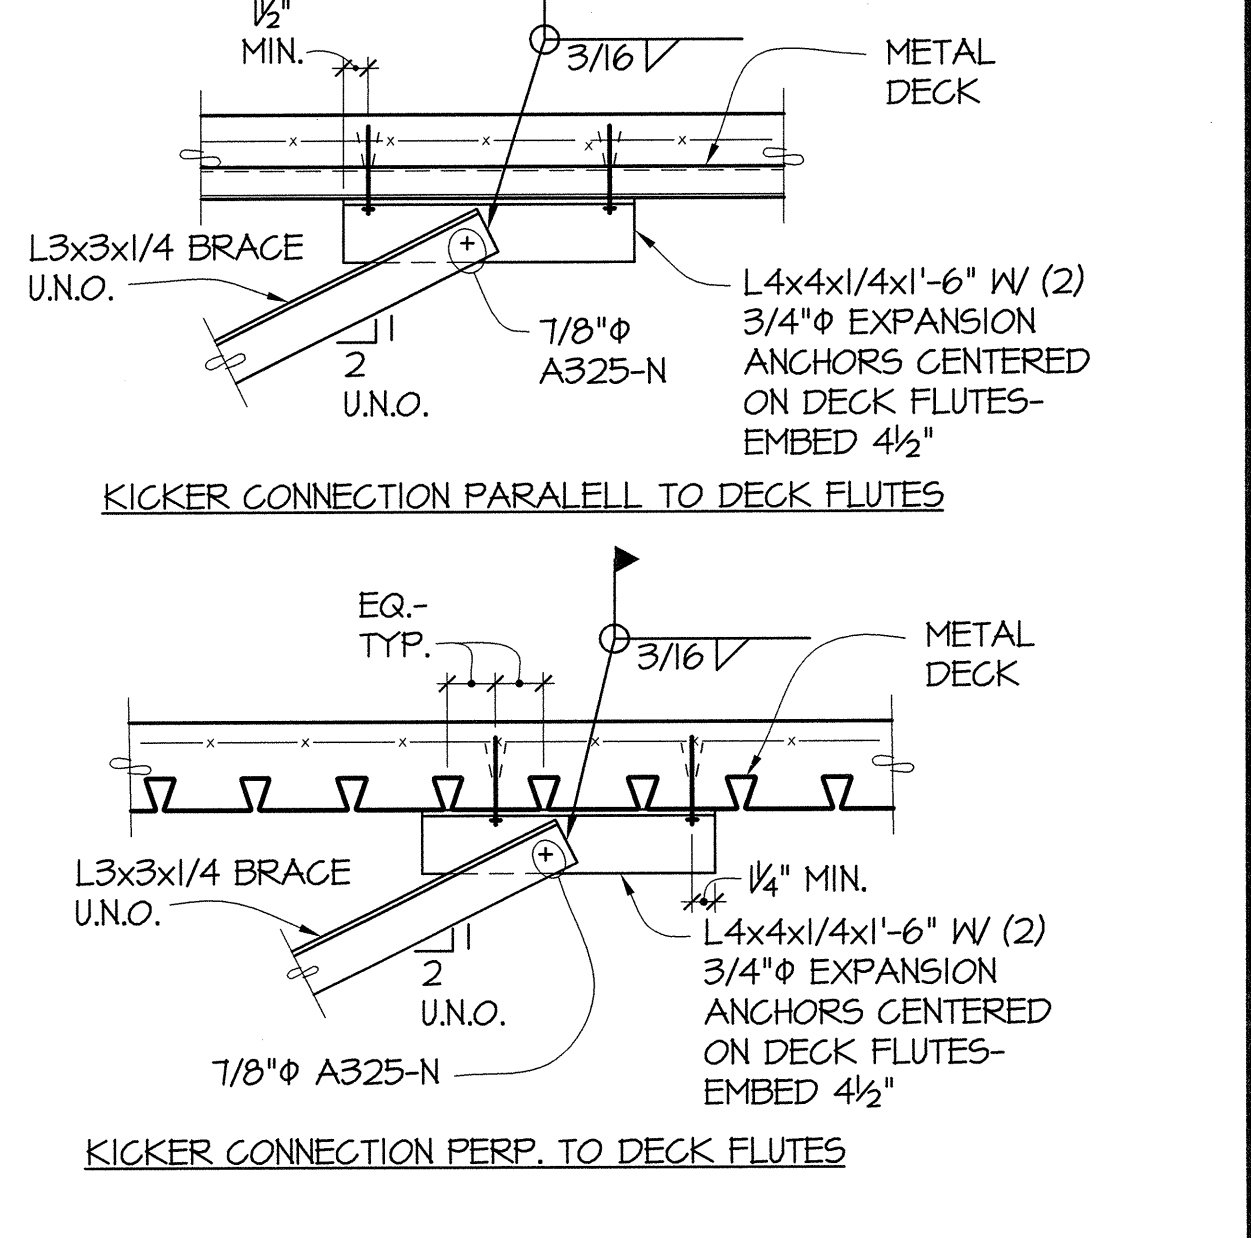

14 TYPICAL KICKER CONNECTION
54.40 1"=1'-0"

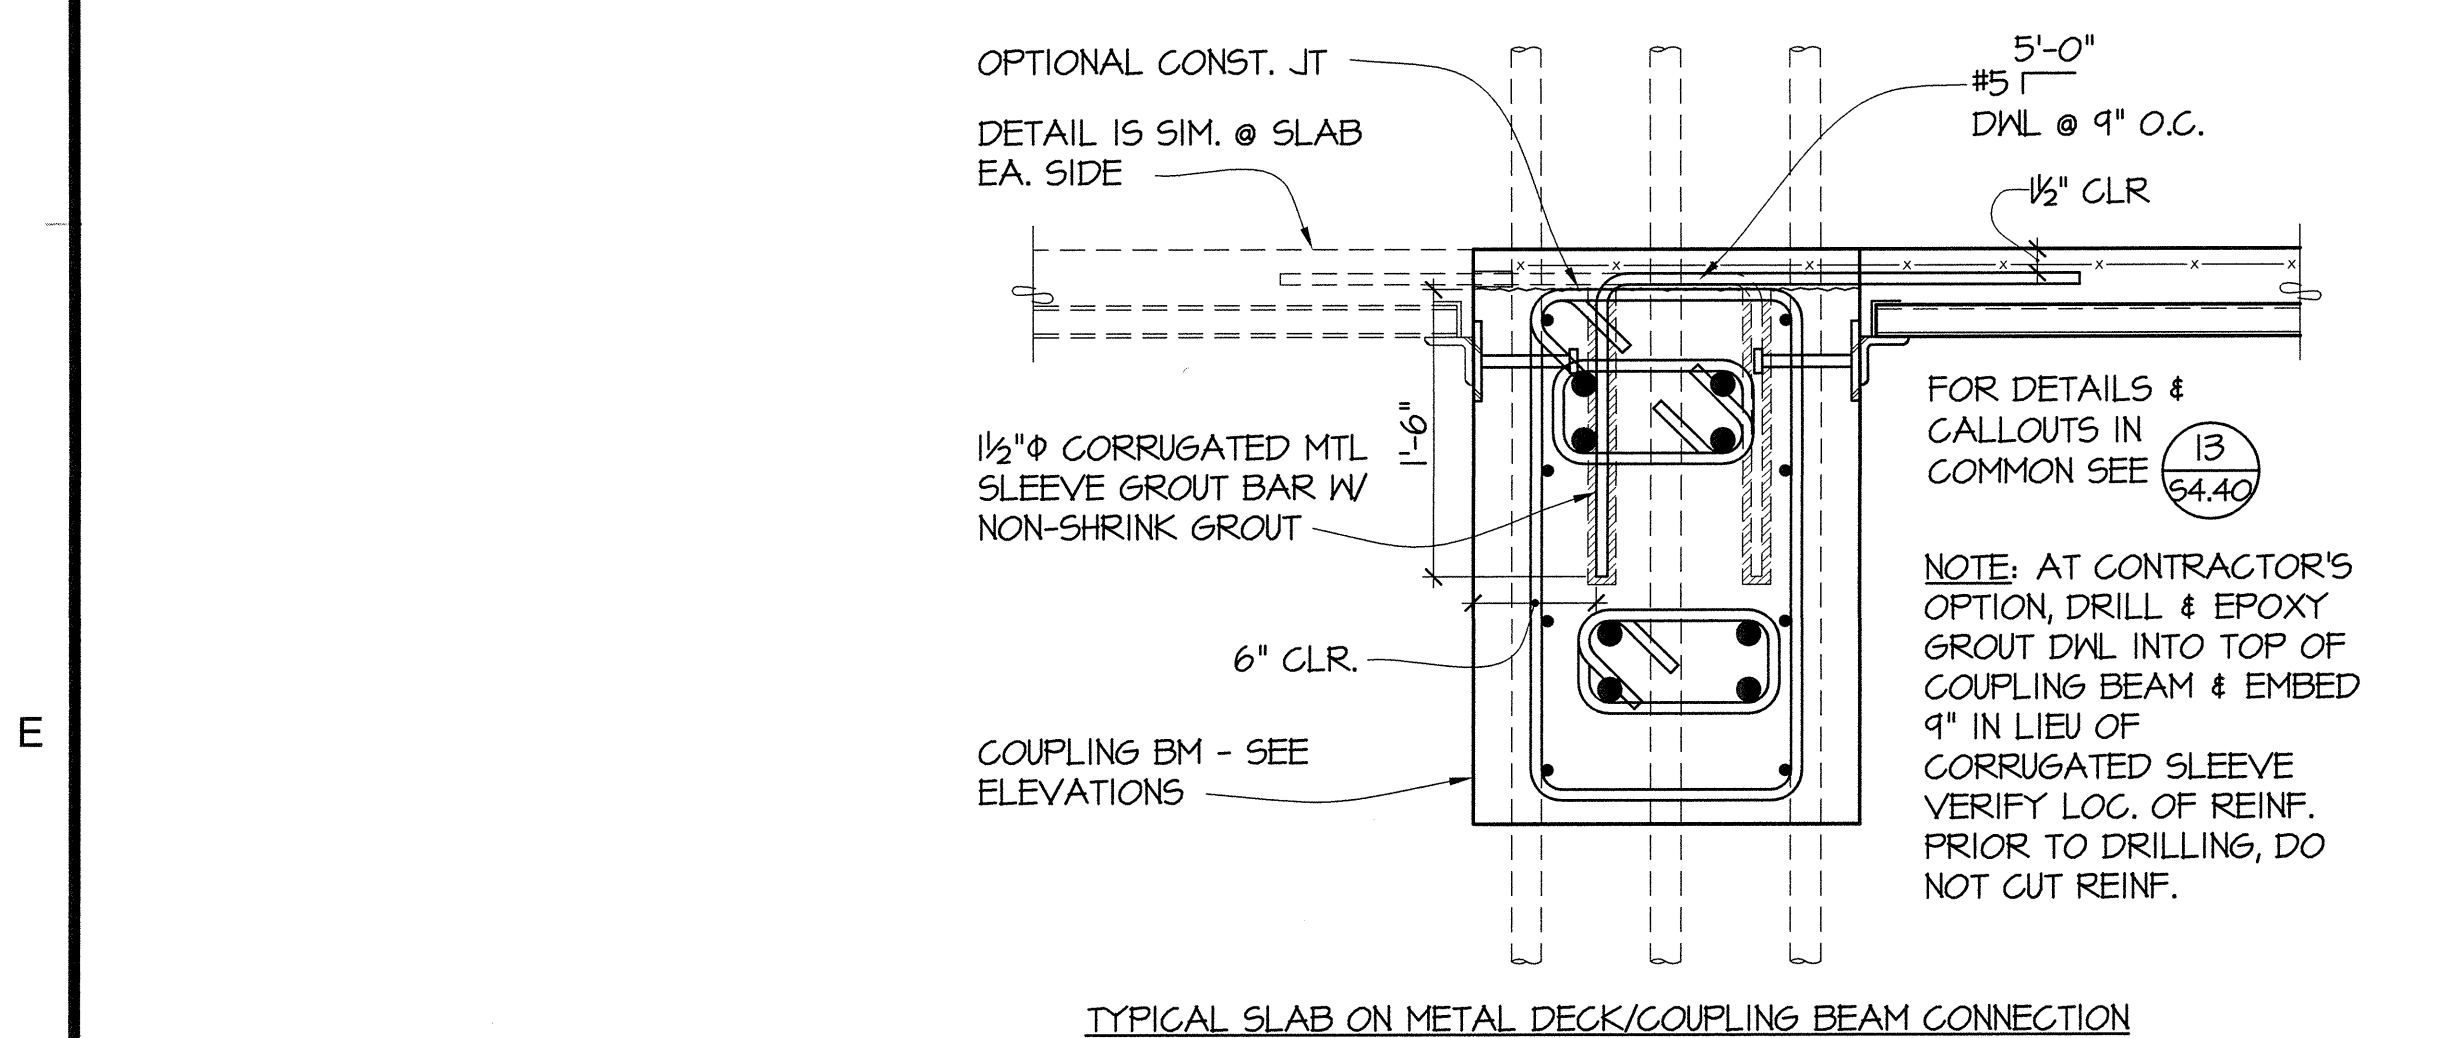

15 SECTION
54.40 NO SCALE

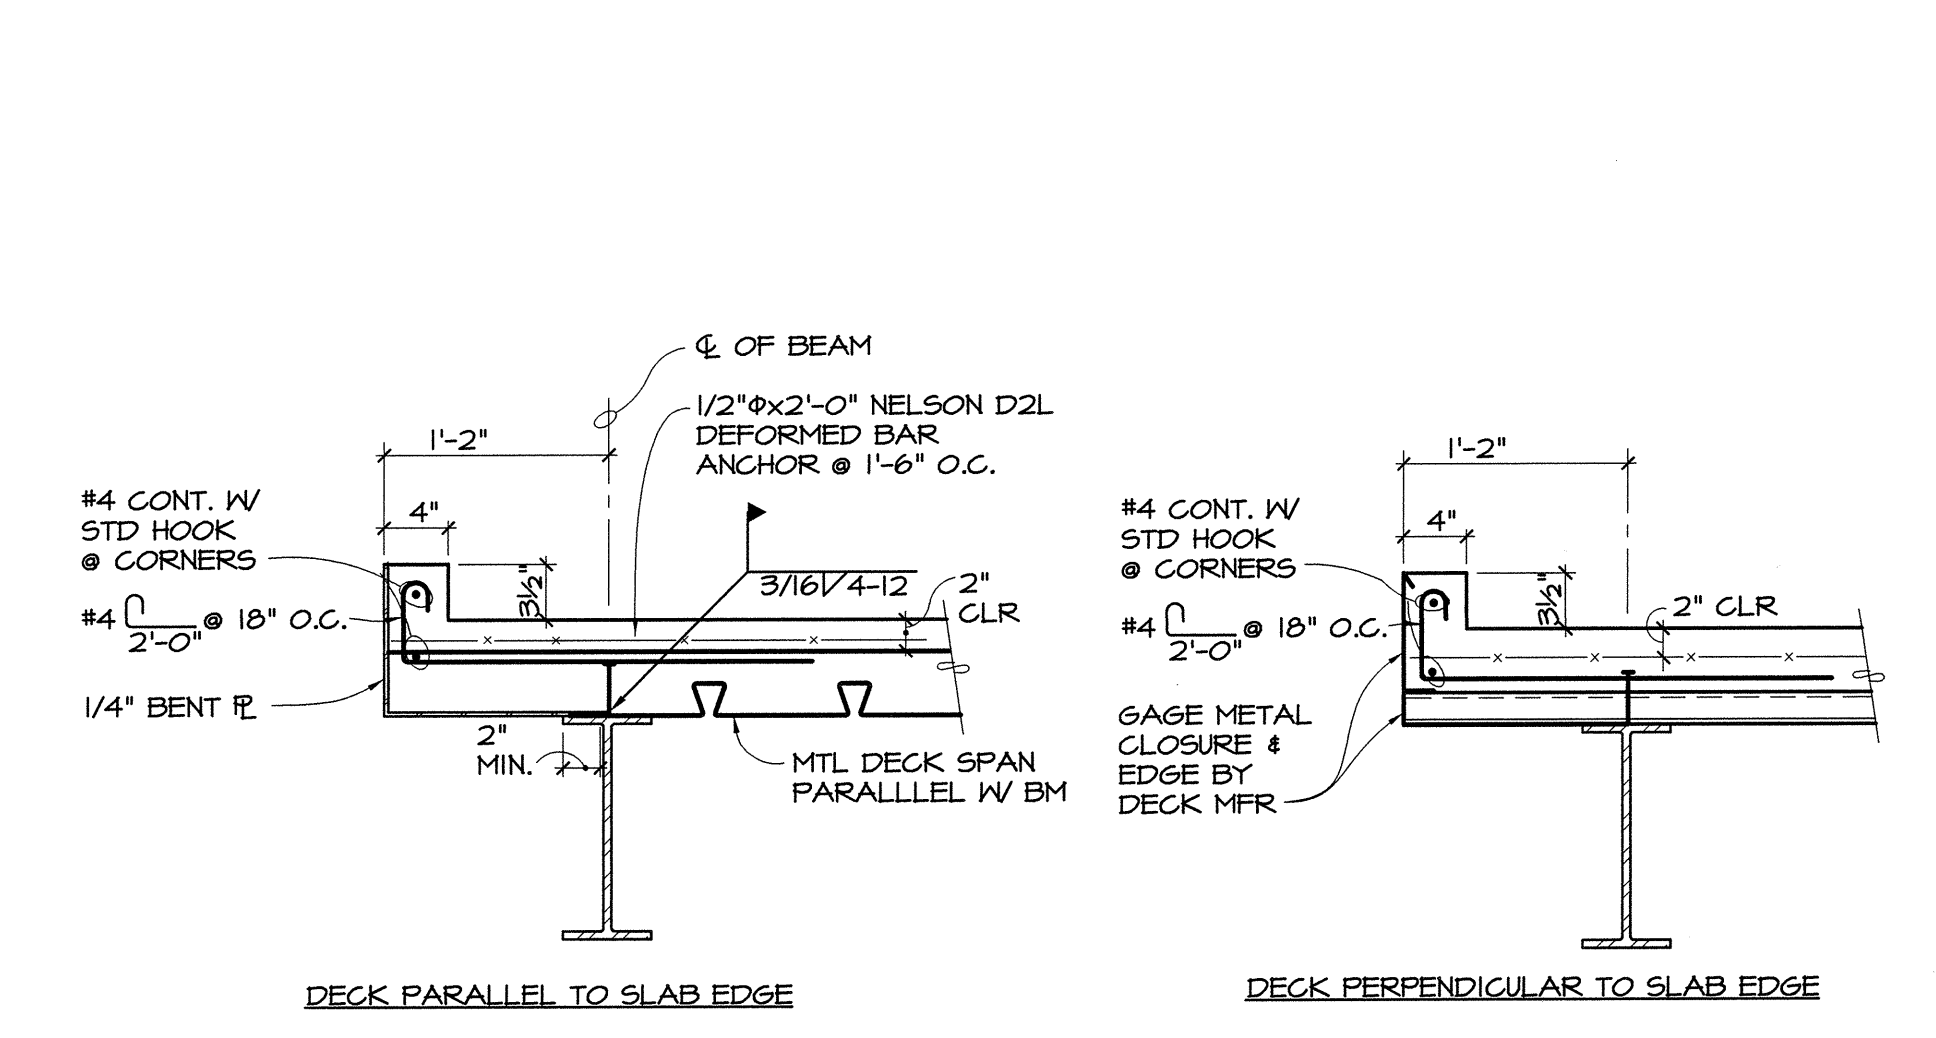

16 DETAIL
54.40 NO SCALE



GIFFIN • BOLTE • JURGENS
ARCHITECTS
811 First Avenue, Suite 600
Seattle, Washington 98104
Tel: 206.355.0075
800 Pacific Avenue, Suite 1100
Tacoma, Washington 98402
Tel: 252.865.2797



MultiCare
EMERGENCY DEPARTMENT & CANCER CENTER EXPANSION
TACOMA, WASHINGTON

Date	09-26-2008	TYPICAL COMPOSITE DECK DETAILS	S4 40
Scale	NO SCALE		
Drawn By	RSC		
Job No.	4034		