


TYPICAL NON-BEARING WALL PENETRATION AT 16'-0" MAXIMUM STUD HEIGHT

## ELEVATION

NO SCALE

## DETAIL


55.60 NO SCALE

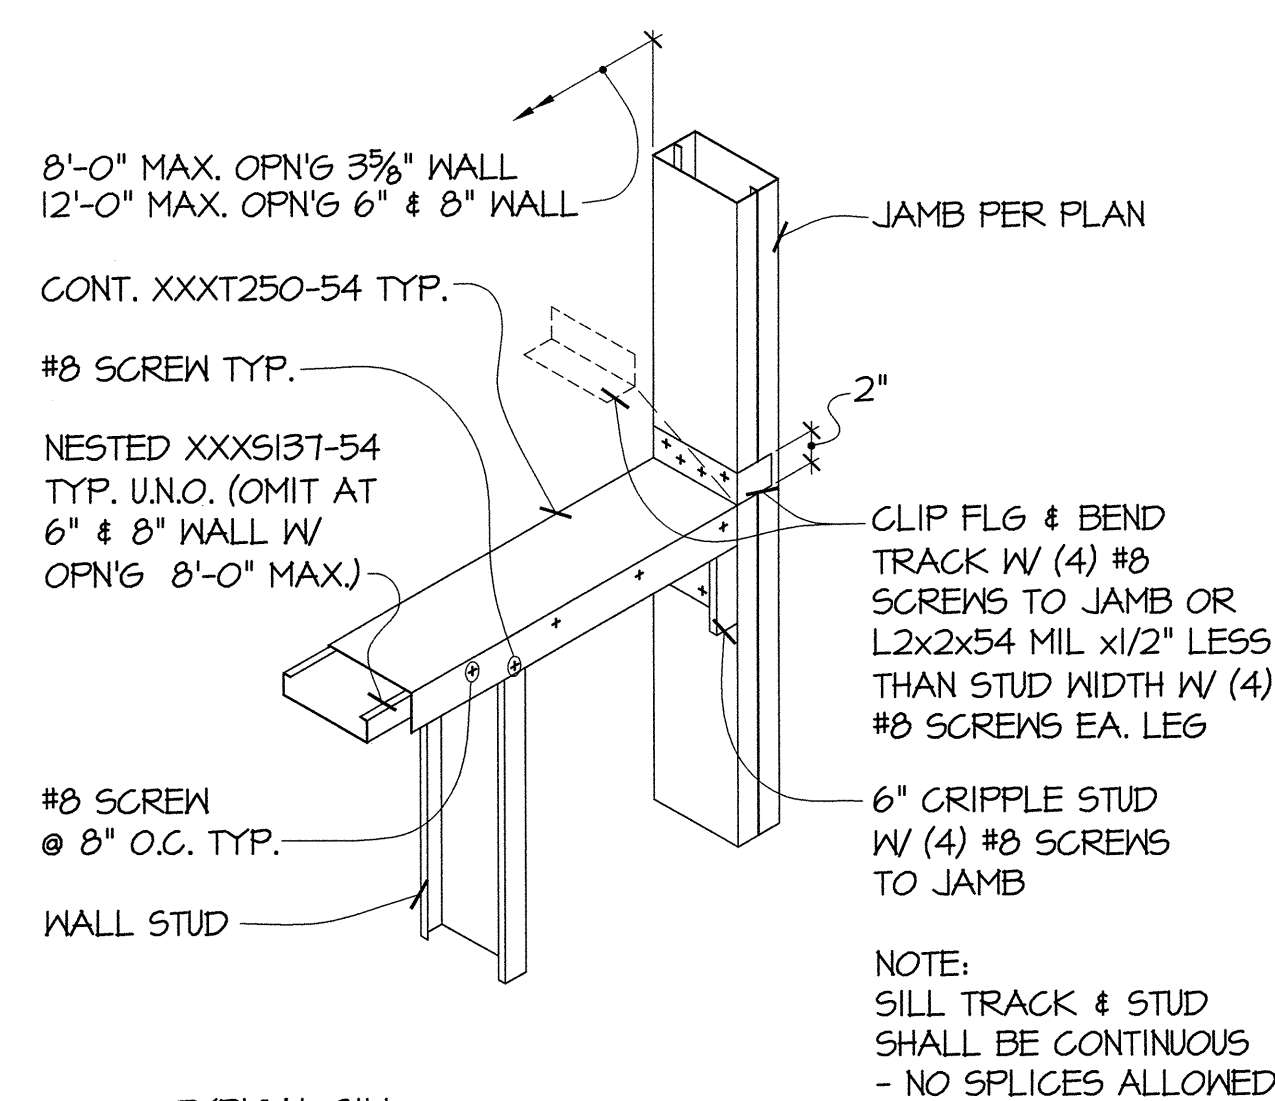

TYPICAL SILL

## DETAIL


55.60 NO SCALE

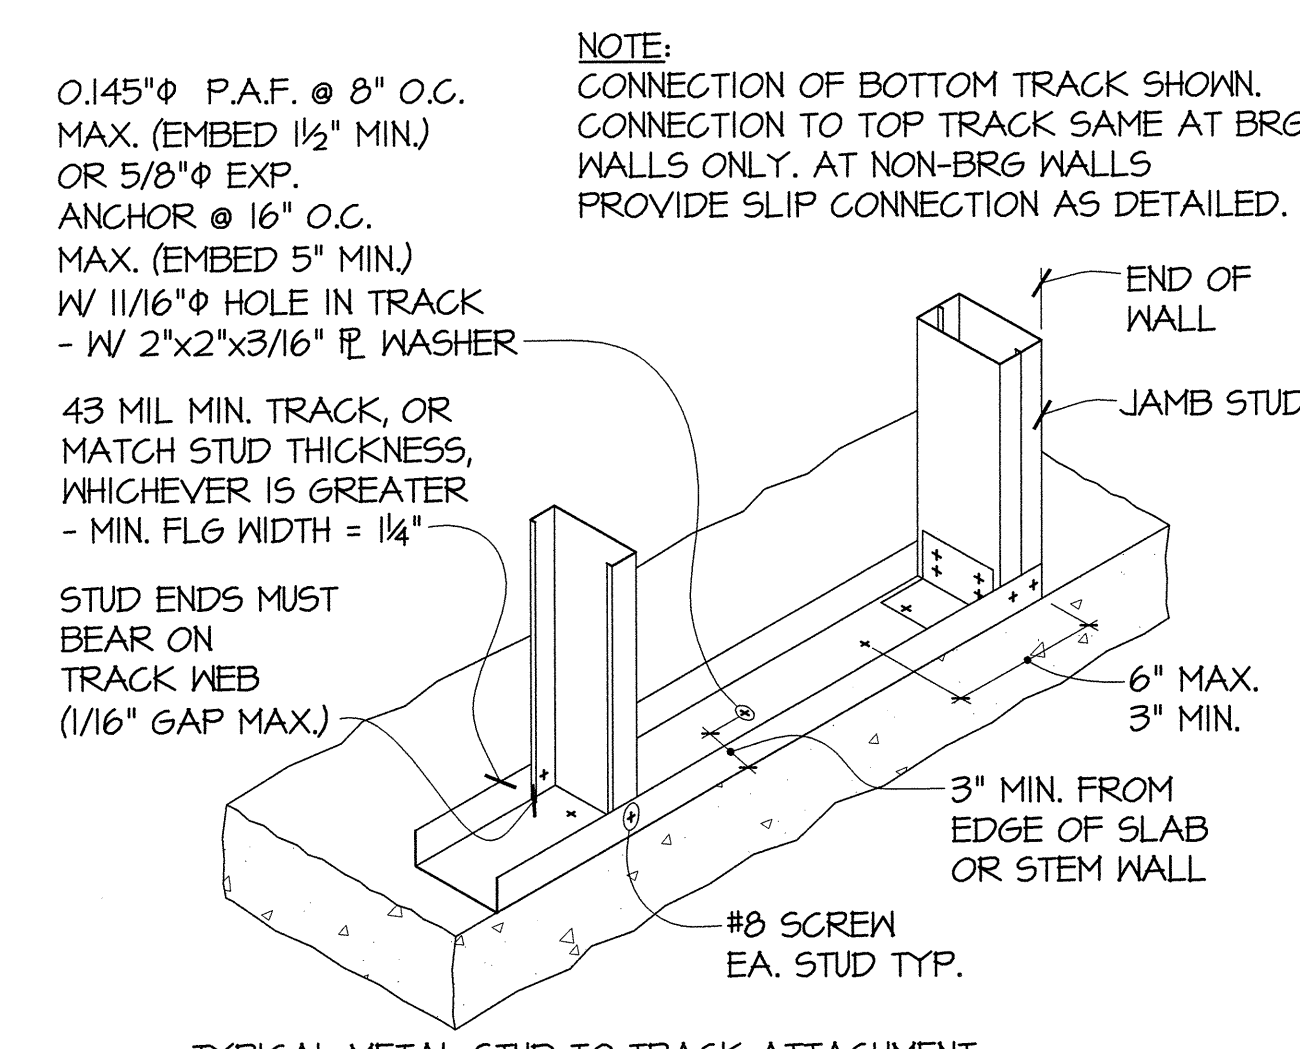

TYPICAL METAL STUD TO TRACK ATTACHMENT

## DETAIL

55.60  $1'' = 1' - 0''$

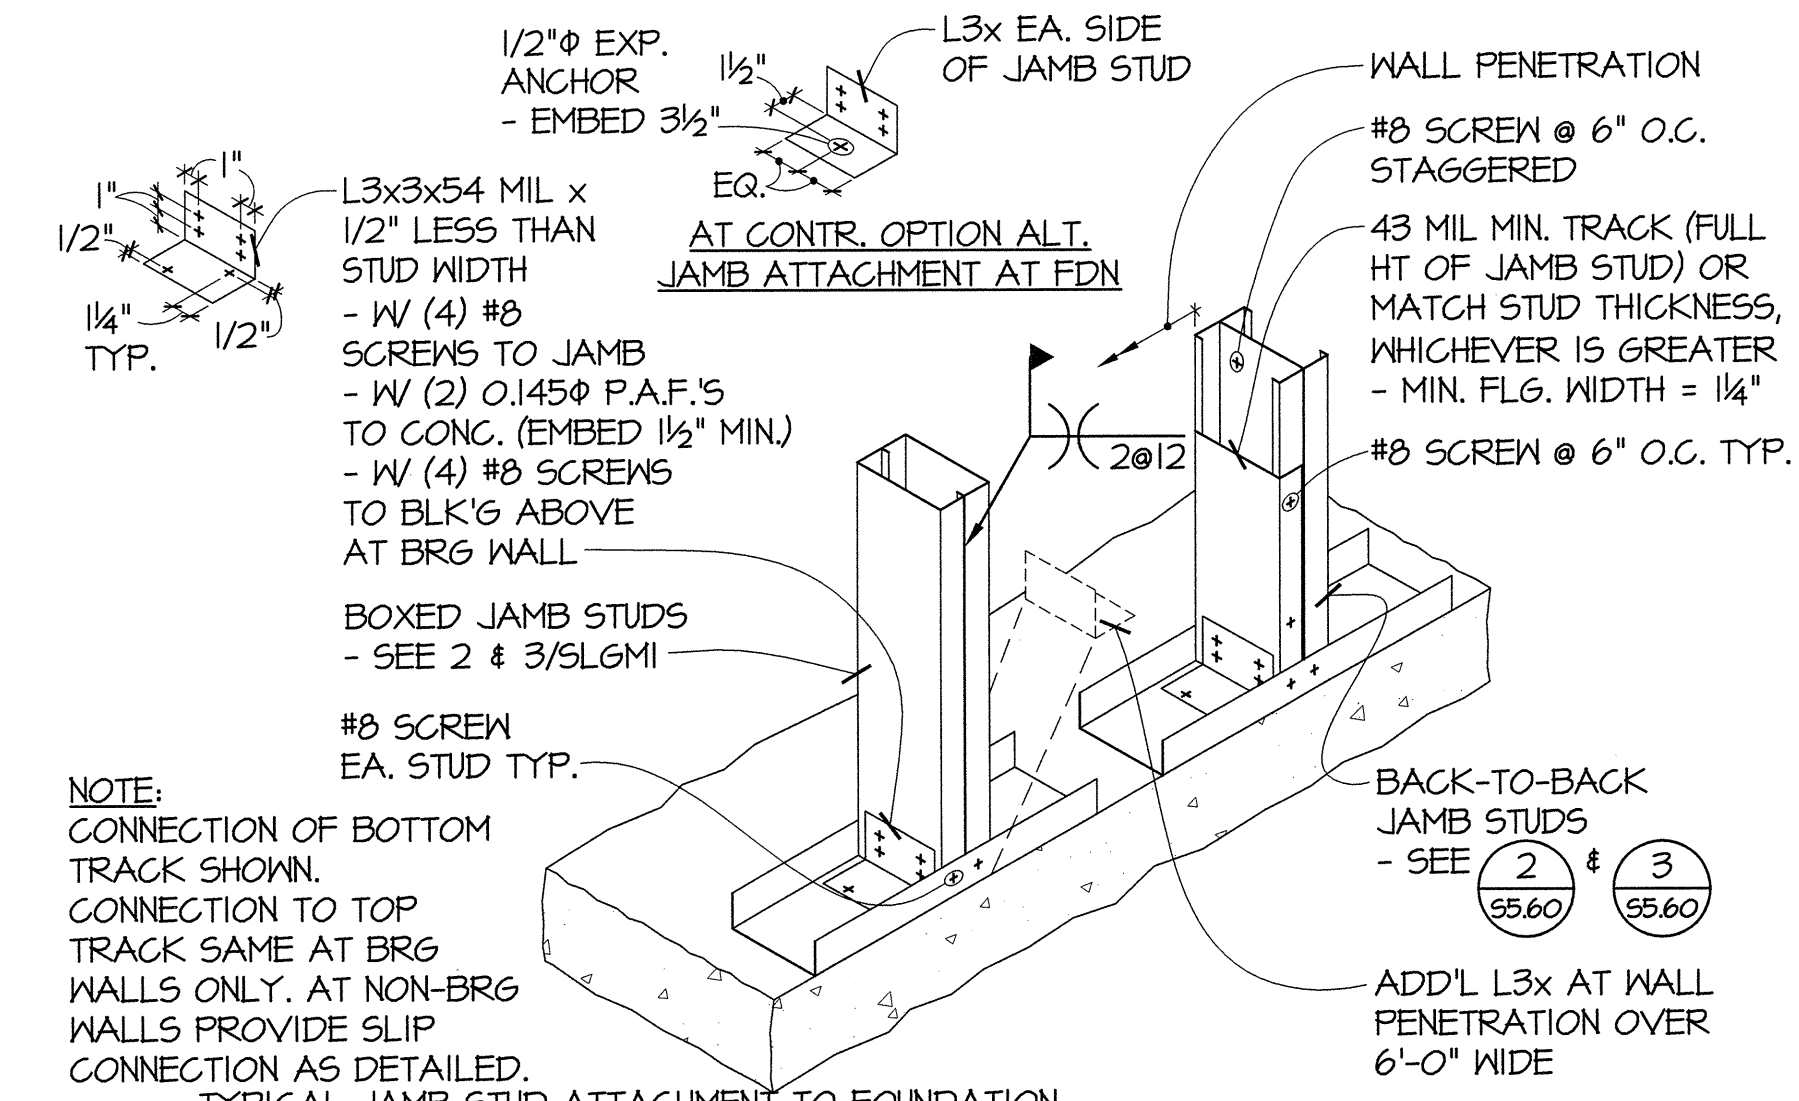

TYPICAL JAMB STUD ATTACHMENT TO FOUNDATION


## DETAIL

(S5.60)  $I'' = I' - O'$



GIFFIN • BOLTE • JURGENS P.C.  
A R C H I T E C T S

815 S.W. SECOND AVENUE • PORTLAND, OREGON 97204  
(503) 223-0992 [www.gbjarch.com](http://www.gbjarch.com) FAX (503) 294-3961

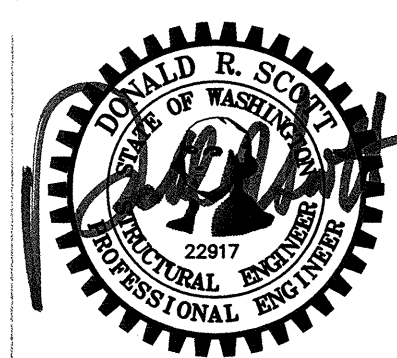MultiCare 

## EMERGENCY DEPARTMENT & CANCER CENTER EXPANSION

TACOMA, WASHINGTON

Date	09-26-2008
Scale	AS NOTED
Drawn By	PR
Job No.	4034

## LIGHT GAGE DETAILS

$$\frac{S5}{60}$$