



FOUNDATIONPLAN - L WING & PLAZA REMODEL - PLUMBING DEMOLITION
 SCALE: 1/8"=1'-0"

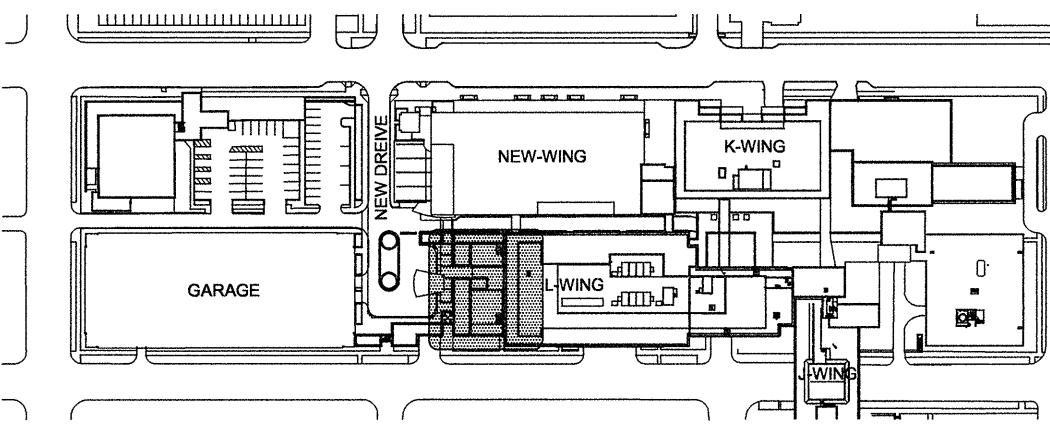

GIFFIN • BOLTE • JURGENS
 ARCHITECTS
 815 S.W. SECOND AVENUE • PORTLAND, OREGON 97204
 (503) 253-0992 www.gbjarch.com FAX (503) 254-3961

CDI ENGINEERS
 4200 - 194th St SW, Suite 200
 Lynnwood, WA 98036
 T 425.672.1071 F 425.778.8769
 www.CDIENGINEERS.com

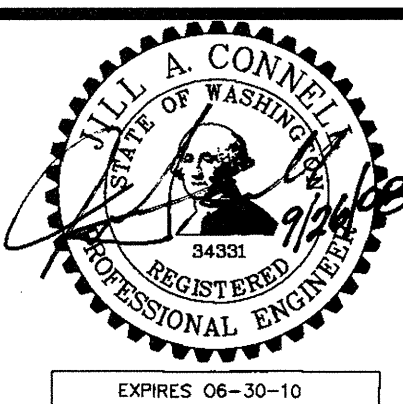

MultiCare
EMERGENCY DEPARTMENT & CANCER CENTER EXPANSION
 TACOMA, WASHINGTON

Date 09-26-2008
 Scale 1/8"=1'-0"
 Drawn By CDI
 Job No. 4034

**FOUNDATION
 PLAN - L WING &
 PLAZA REMODEL -
 PLUMBING DEMO**

**M1
 00**