



D


C D i E N G I N E E R S 4200 - 194th St SW, Suite 200 Lynnwood, WA 98036 T 425.672.1071 F 425.778.8769 www.CDIENGINEERS.com

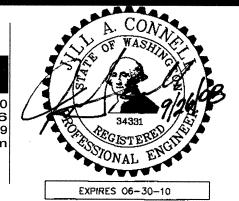


815 S.W. SECOND AVENUE · PORTLAND, OREGON 97204 (503) 223-0992 www.gbjarch.com FAX (503) 294-3961

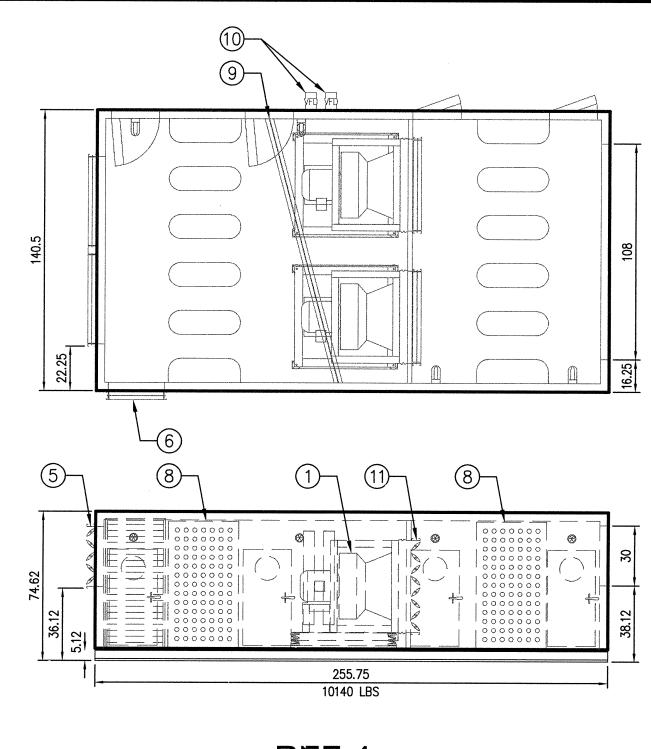

REF-4 SCALE: 1/4"=1'-0"

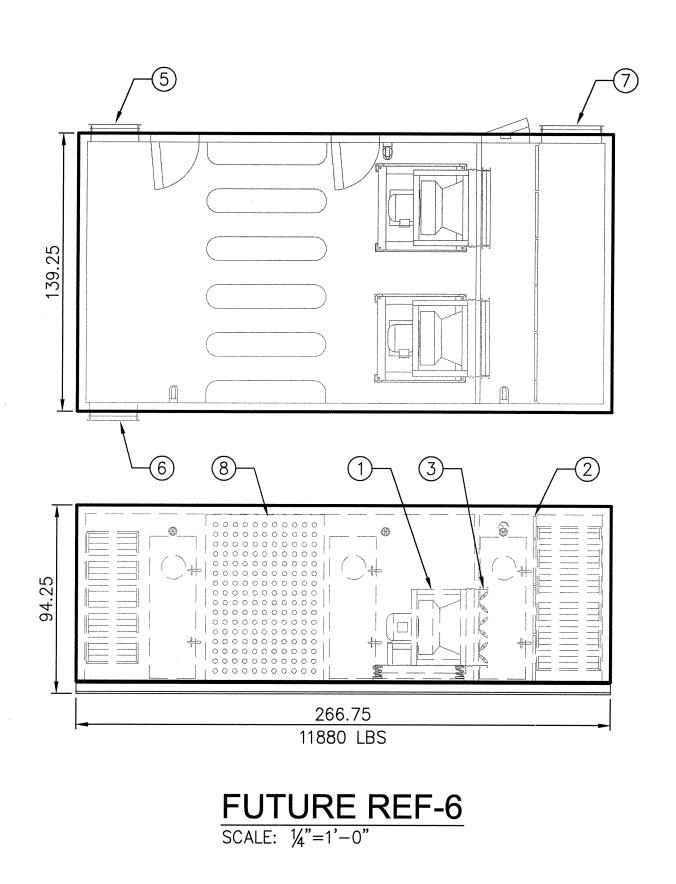

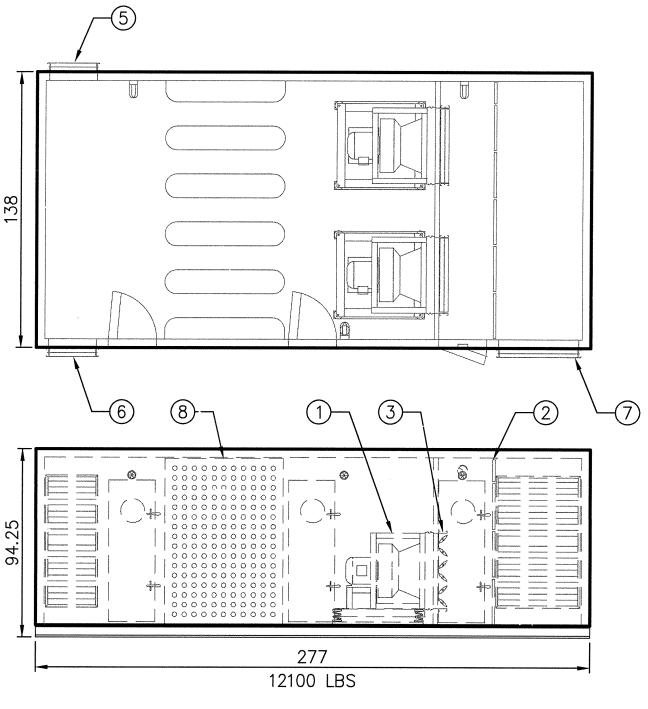

FUTURE REF-7 SCALE: ¼"=1'-0"


MultiCare


EMERGENCY DEPARTMENT & CANCER CENTER EXPANSION


TACOMA, WASHINGTON






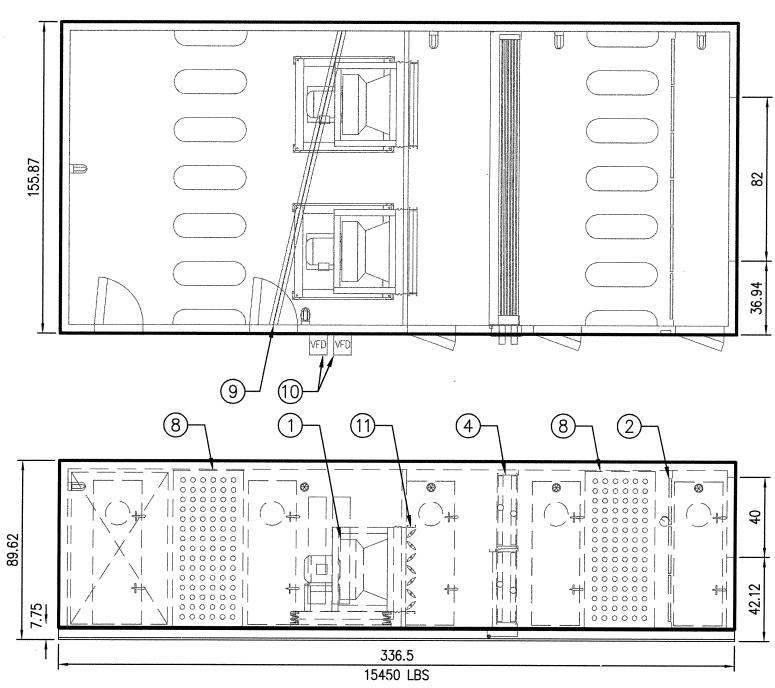

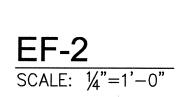

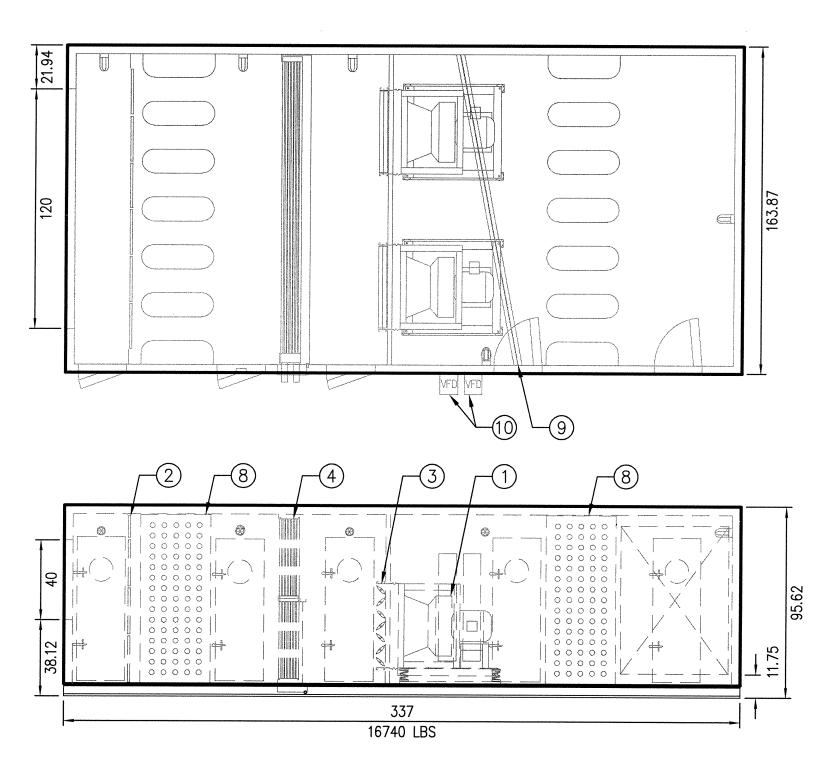

EF-3 SCALE: 1/4"=1'-0"

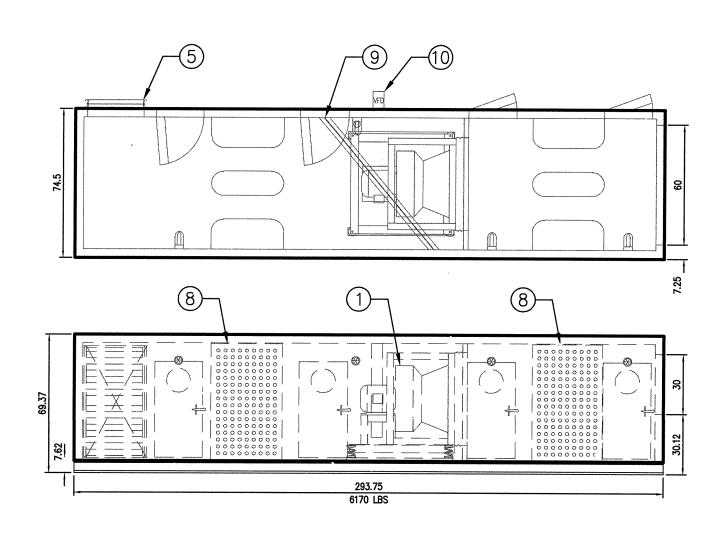

REF-1 SCALE: 1/4"=1'-0"

	Date Scale	09-26-2008 1/4"=1'-0"	DETAILS
	Drawn By Job No.	CDi 4034	

KEY NOTES:		
1 FAN.		
2) FILTERS.		
(3) FAN DISCHARGE DAMPER.		
(4) HEAT RECOVERY COIL.		
5 EXHAUST AIR DAMPER.		
6 RETURN AIR DAMPER.		
⑦ INLET AIR DAMPER.		
8 SOUND ATTENUATOR.		
9 LIFT RAIL.		
10 VARIABLE FREQUENCY DRIVE.		
(1) FAN INLET DAMPER.		

<u>M10</u> 02 D