


C D I E N G I N E E R S 4200 - 194th St SW, Suite 200 Lynnwood, WA 98036 T 425.672.1071 F 425.778.8769 www.CDIENGINEERS.com

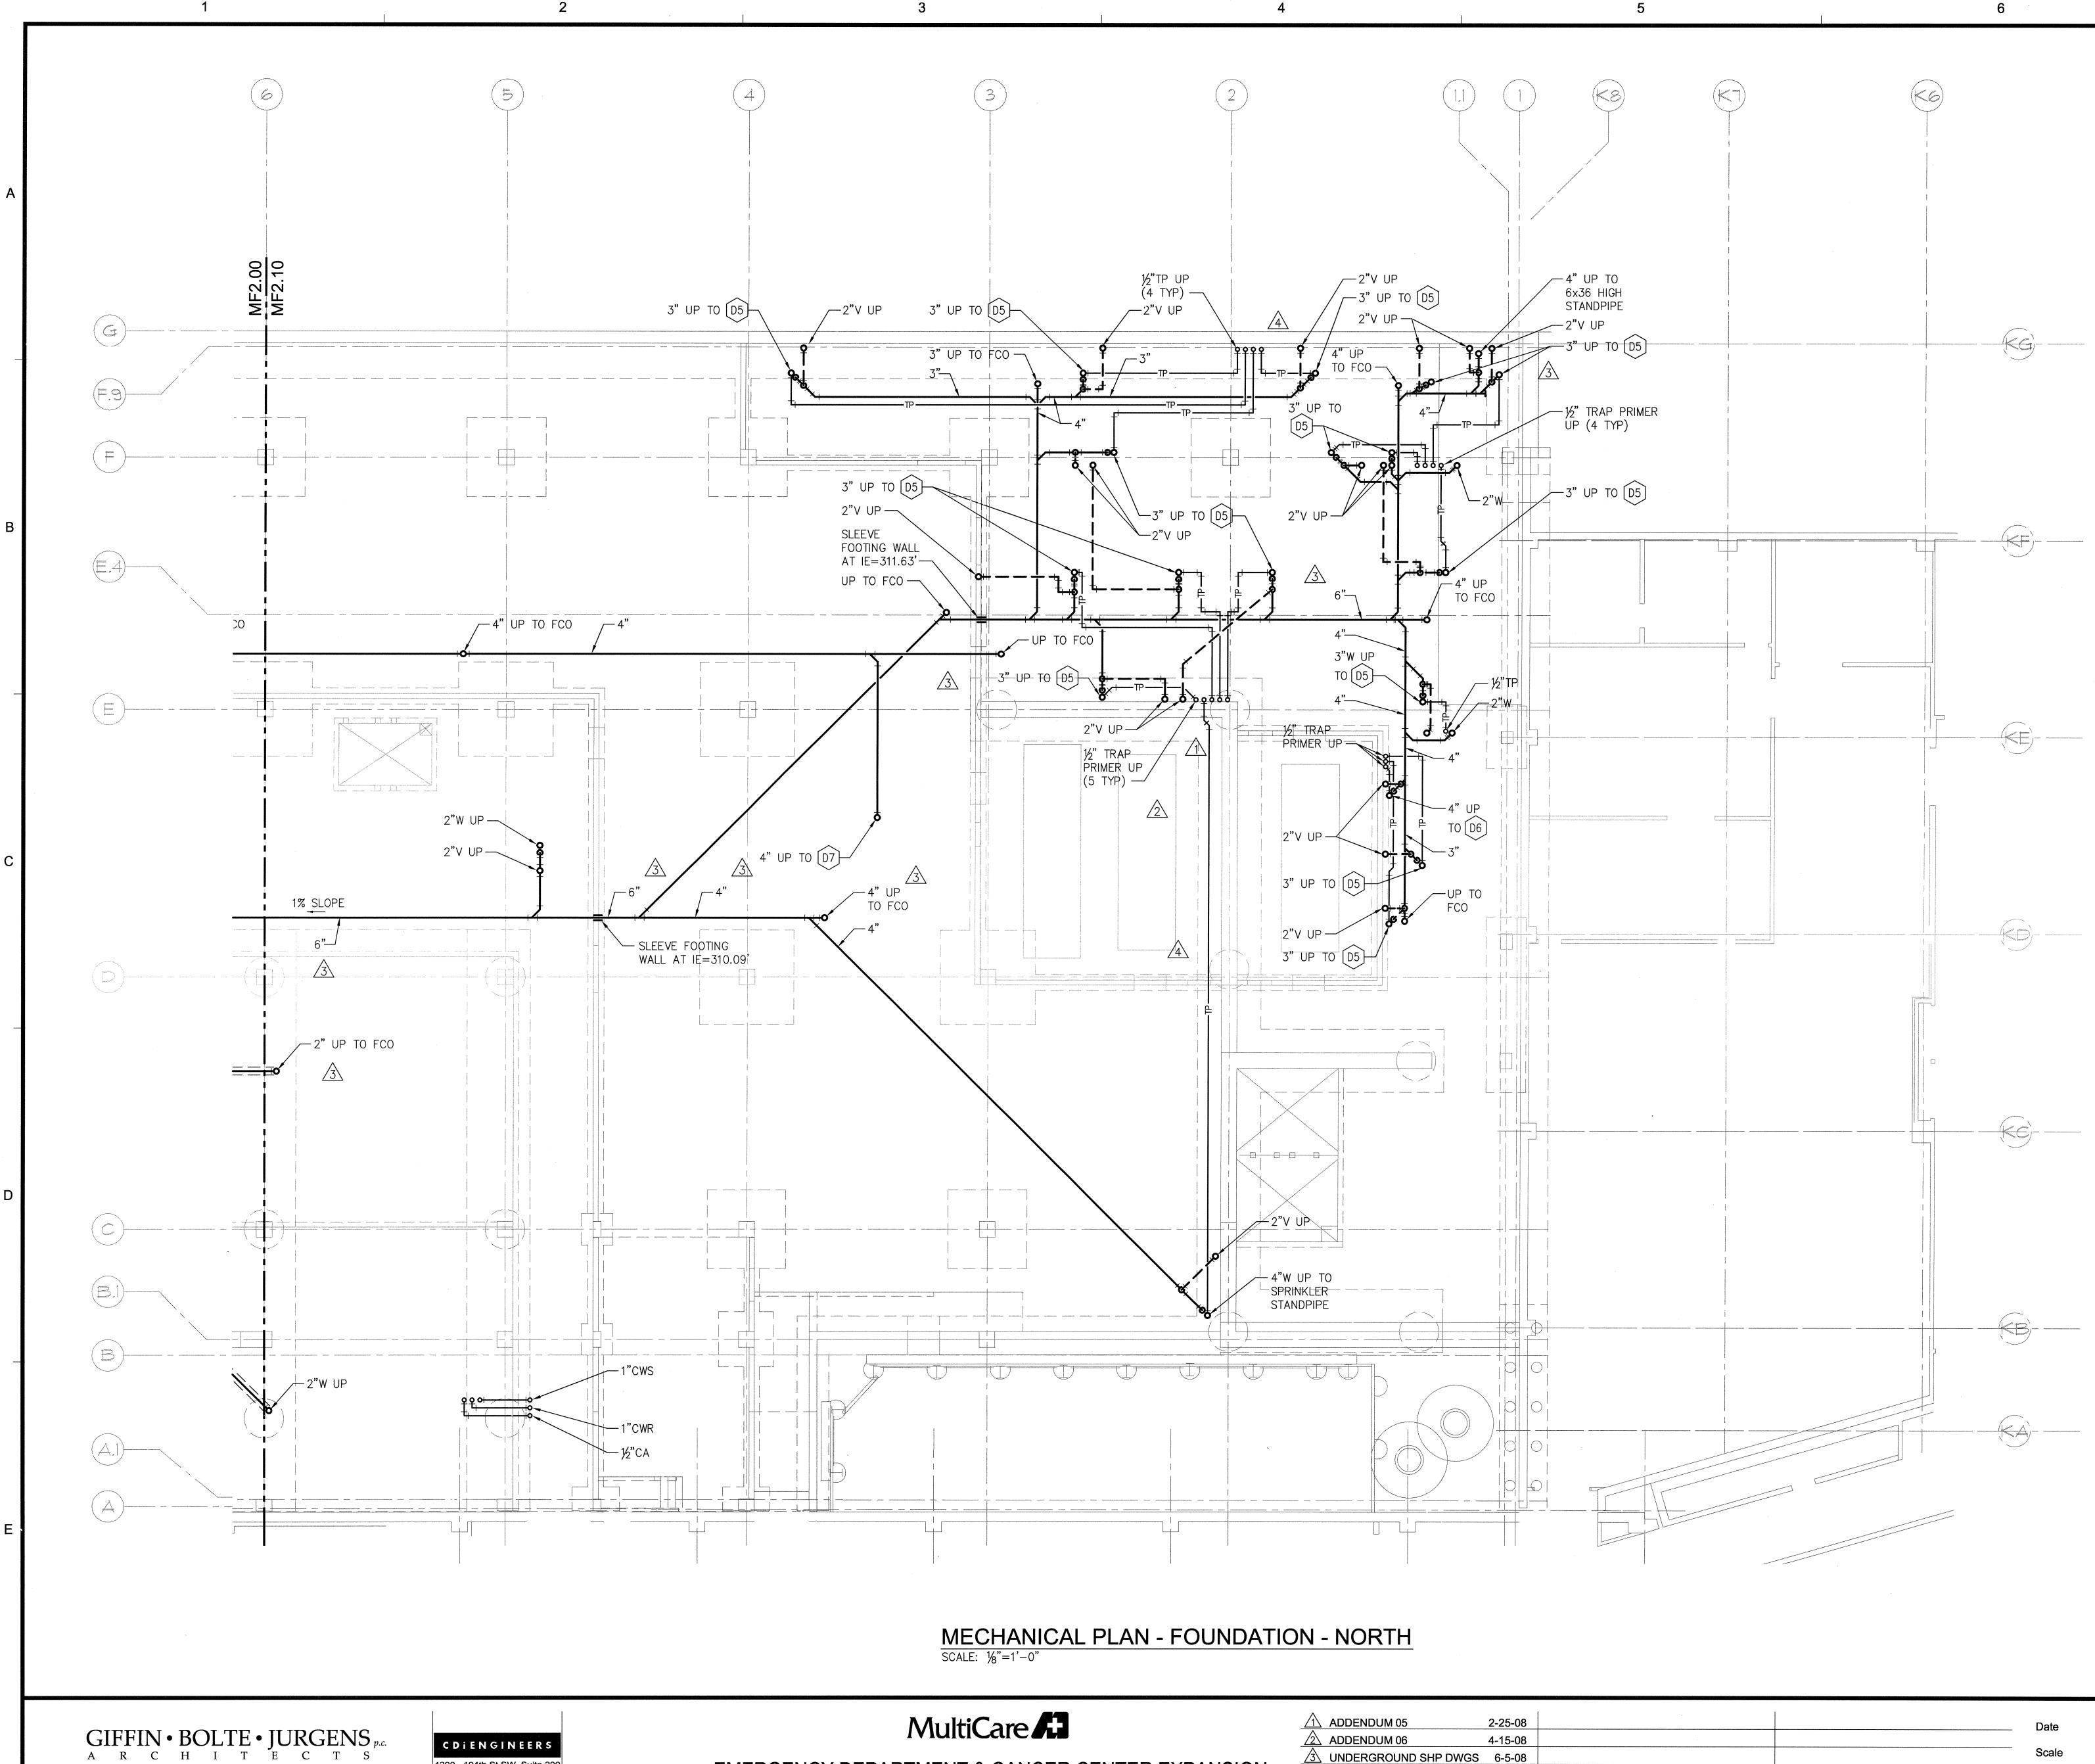

## MultiCare

$\bigwedge$	ADDENDUM 05	2-
$\overline{2}$	ADDENDUM 06	4-
$\boxed{3}$	UNDERGROUND SHP DWGS	6
4	COORD W/CD PACKAGE	6-

------

EMERGENCY DEPARTMENT & CANCER CENTER EXPANSION

TACOMA, WASHINGTON



