


2 SECTION @ PATIO NORTH STAIR
3/4" = 1'-0"

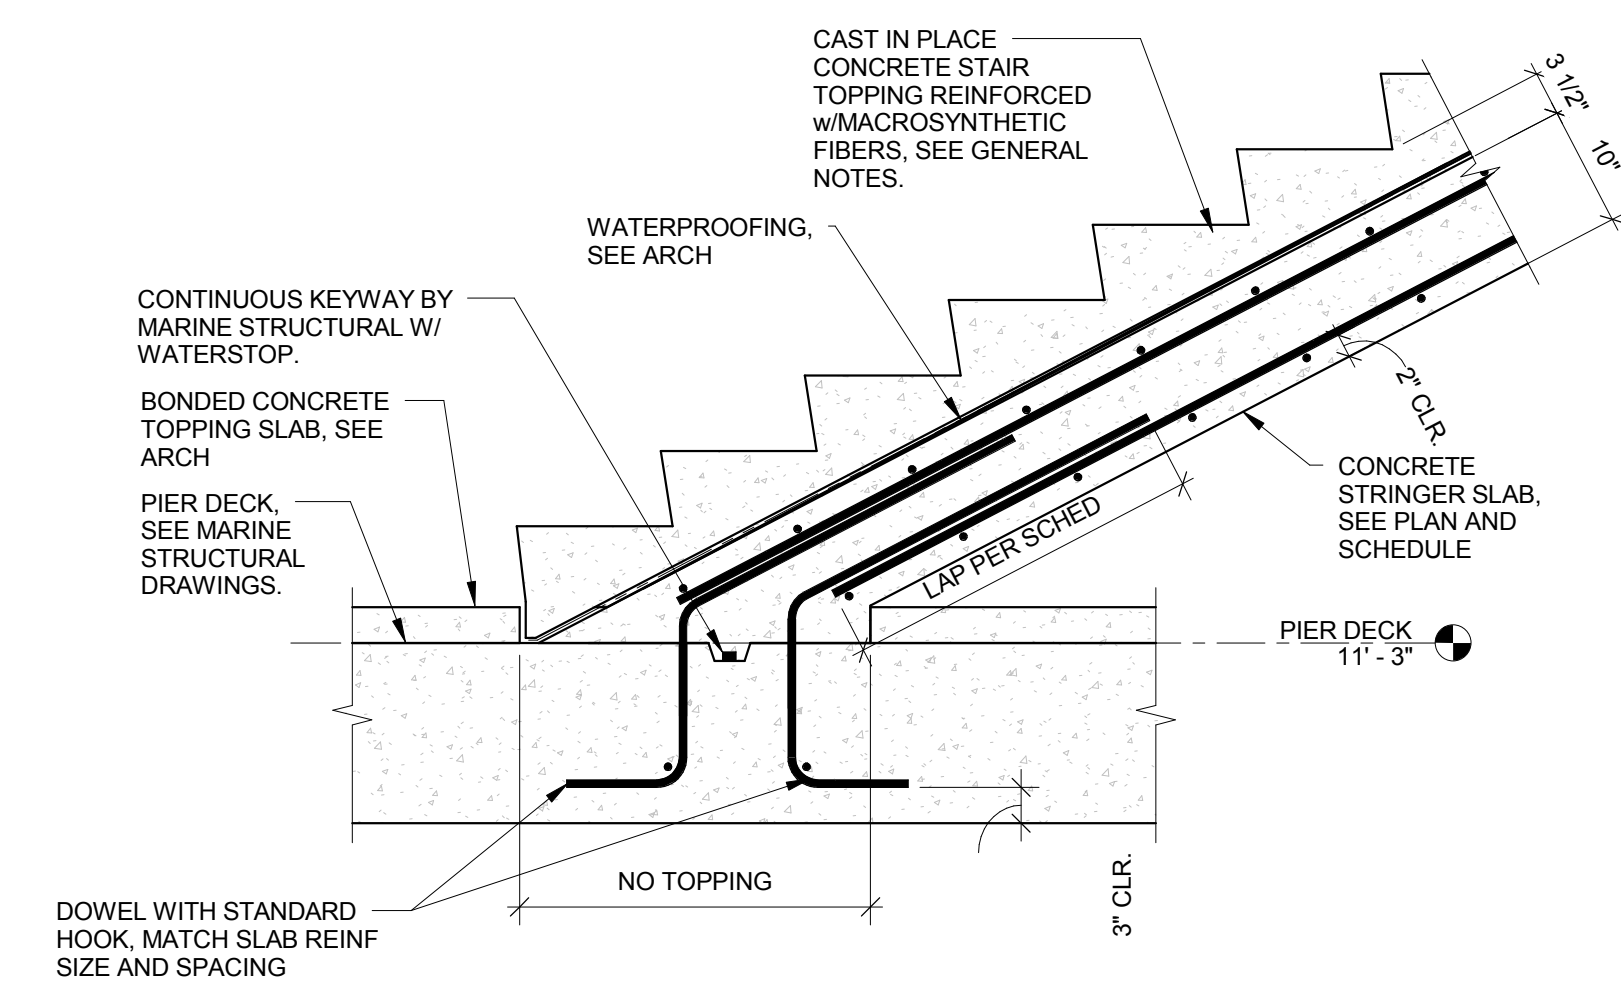

1 TYP. CONNECTION OF CIP STAIR TO PIER DECK
3/4" = 1'-0"

TO THE BEST OF THE STRUCTURAL ENGINEER'S KNOWLEDGE, THE PLANS AND SPECIFICATIONS COMPLY WITH THE APPLICABLE MINIMUM CODES AS DETERMINED BY LOCAL AUTHORITY IN ACCORDANCE WITH CHAPTER 553, FLORIDA STATUTES.