


MATERIAL CODE	DESCRIPTION/FINISH	LOCATION	SPEC. SECTION
STONE			
ST-1	LIMESTONE "VILLEBOIS JAUNE." ARCHITECT'S SAMPLE FROM 'STONE SOURCE MIDWEST'	PLANTER WALLS, PLANTER CAPPING STONE, TOWER LOBBY FLOOR	4851
ST-2	"RAMON YELLOW MEDIUM" FROM 'STONE SOURCE MIDWEST'	TOWER LOBBY FLOOR	4851
ST-3	GRANITE "ILLEY" ARCHITECTS SAMPLE FROM 'STONE DESIGN INC.'	LEVEL 4 PARKING LOBBY	9385
ST-4	"BUFF" FROM VALDERS STONE & MARBLE	TOWER LOBBY COLUMN COVERS, SOFFITS, BASE AT CURVED WALL	4851
ST-5	GRANITE "BARCLAY BLACK." ARCHITECTS SAMPLE FROM 'STONE DESIGN INC.'	RECEPTION DESK , RECEIVING ROOM COUNTER, TOWER LOBBY ENTRY PORTAL CLADDING, MAILROOM LEDGE	4851
ST-6	ARIZONA TILE - OCEANO AVORIO, 12 X12 STRAIGHT SET, GROUT: TEC #991 PARCHMENT	STONE TILE FOR LOWER TOWER AND TOWNHOUSE RESIDENTIAL BATHROOMS	9385
ST-7	GRANITE G293 FROM DAL. GROUT TEC #982 SUMMER WHEAT	STONE FOR LOWER TOWER AND TOWNHOUSE RESIDENTIAL KITCHEN AND BATH COUNTERTOPS	9752
ST-8	TRAVERTINE "TRAV DORE ANTIQUE" FROM EMSER TILE - FILLED AND HONED TRAVERTINE. CROSS CUT, STRAIGHT SET. GROUT: TEC #906 CORNSILK	STONE TILE FOR UPPER FLOOR RESIDENTIAL UNITS - MASTER BATHROOM	9385
ST-9	TRAVERTINE "TRAV DORE ANTIQUE" FROM EMSER TILE - FILLED AND HONED TRAVERTINE 12 X12, STRAIGHT SET. GROUT: TEC #906 CORNSILK	STONE TILE FOR UPPER FLOOR RESIDENTIAL UNITS - BATHROOM 2 & 3	9385
ST-10	GRANITE, SHADOW GREEN (ACCENT STONE), ARCHITECTS SAMPLE FROM KZ TILE COMPANY.	PODIUM PAVERS, STAIR NO. 4 (FIELD STONE)	9638
ST-13	BLACK DIAMOND BASALT, FLAMED FINISH, 'ASN NATURAL STONE INC' -TH	WATER FEATURE (ACCENT STONE)	9638
ST-14	GRANITE "GOLDEN BAHIA" FROM ARIZONA TILE. GROUT: TEC #915 LIGHT SMOKE	STONE FOR UPPER FLOOR RESIDENTIAL KITCHEN COUNTERTOPS	9752
ST-15	MARBLE "EMPERADOR DARK MT1212/MT38" FROM INTERTILE. GROUT: TEC#999 COFFEE	STONE FOR UPPER FLOOR MASTER BATHROOM COUNTERTOPS	9752
ST-16	MARBLE "MT725" FROM DAL TILE. GROUT TEC #982 SUMMER WHEAT	STONE FOR UPPER FLOOR BATHROOMS 2 & 3 COUNTERTOPS	9385
ST-17	GRANITE "ILLEY" ARCHITECTS SAMPLE FROM 'STONE DESIGN INC.'	LEVEL 2 LOCKER ROOM, VANITIES & APRON & BACKSPLASH	9385
ST-20	GRANITE "MESABI BLACK." ARCHITECTS SAMPLE	TOWER LOBBY ENTRY PORTAL CLADDING	4851
	NOTES ON STONE MATERIALS: 1. STONE COLOR, FINISH AND APPEARANCE TO MATCH ARCHITECTS SAMPLE 2. REFER TO DRAWINGS FOR STONE FINISHES TH = THERMAL (FLAMED) FINISH. P = POLISHED BH = BUSH HAMMER FINISH, SB = SANDBLAST SS = SHOT SAWM, H = HONED FINISH HH = HIGH HONED FINISH D=DIAMOND 8 FINISH		
STUCCO - 3	LIGHT GRAY COLORED STUCCO TO MATCH ARCHITECTS SAMPLE MATCH BENJAMIN MOORE ST-20D	STUCCO FOR WEST EXTERIOR WALL AT LEVEL 1 PLANTER	
METAL			
AL-1	ALUMINUM SHEET, BENJAMIN MOORE COLOR "DOVE WING OC-18"	A-WALL SPANDREL B-WALL CURVING SHIELD ELEMENT PROTRUDING BALCONY SLAB COVERS FLASHING AT BASE OF C-WALL EXTERIOR COLUMN COVER AT TOWNHOUSE	8520
AL-2	EXTRUDED ALUMINUM, BENJAMIN MOORE COLOR "RACCOON FUR 2126-20"	TYPICAL A- AND B-WALL EXTERIOR GLAZING TAB LOUVERS AT MPH & C-WALL FLASHING/COPINGS TOWNHOUSE LOUVERS TOWNHOUSE MULLIONS	8520
AL-3	EXTRUDED ALUMINUM, BENJAMIN MOORE COLOR "DOVE WING OC-18"	TYPICAL A & B-WALL INTERIOR MULLION	8520
AL-4	EXTRUDED ALUMINUM, BENJAMIN MOORE COLOR "DOVE WING OC-18"	TYPICAL EXTERIOR TAB AT SPANDREL PANELS. SLAB COVERS; SOUTH FACING PODIUM BATTENS	8520
AL-5	ALUMINUM SHEET, BENJAMIN MOORE COLOR "RACCOON FUR 2126-20"	TYPICAL SHADOWBOX BACK PANEL	8520
AL-6	ALUMINUM SHEET, BENJAMIN MOORE COLOR "RACCOON FUR 2126-20"	INSET BALCONY SLAB COVERS, TOWER BALCONY DOORS	8520
AL-7	EXTRUDED ALUMINUM, BENJAMIN MOORE COLOR "RACCOON FUR 2126-20"	PODIUM & GARAGE LOUVERS AND FRAMES	10200
AL-8	EXTRUDED ALUMINUM, BENJAMIN MOORE COLOR "RACCOON FUR 2126-20"	EAST FACING PODIUM BATTENS	8520
AL-9	EXTRUDED ALUMINUM, BENJAMIN MOORE COLOR "PIKES PEAK" 2127-50	C-WALL (LANTERN) INTERIOR MULLION	8520
AL-10	ALUMINUM SHEET, NO. 4 FINISH	KITCHEN AND BATH TOE KICK	12390
AL-11	WILSONART DECORATIVE METAL 6262 - SATIN BRUSHED MEDIUM BRONZE ALUMINUM	PENTHOUSE LEVELS	12390
SS-1	TYPE 304 STAINLESS STEEL, SATIN FINISH		VARIES
SS-2	TYPE 304 STAINLESS STEEL, POLISHED FINISH		VARIES
SS-3	TYPE 316 STAINLESS STEEL, SATIN FINISH		VARIES
SS-4	TYPE 316 STAINLESS STEEL, POLISHED FINISH		VARIES
MG-1	GALVANIZED STEEL BAR GRATING, 194 1"X1/8" SERRATED BY GRATING PACIFIC	PG&E TRANSFORMER VAULT	
METAL WALL PANEL			
MWP-1	FACTORY FOAMED METAL WALL PANEL SYSTEM, 2" THICK 36" WIDE INTERLOCKING PANELS EQUAL TO CENRIA "VERSA WALL" MATCH BENJAMIN MOORE "PIKES PEAK" 2127-50	COOLING TOWER PIT WALLS	7413

MATERIAL CODE	DESCRIPTION/FINISH	LOCATION	SPEC. SECTION
<u>GLASS</u>			
GL-1 VISION GLASS	LOW-E INSULATING GLASS. GREEN TINTED OUTER LIGHT WITH METALLIC COATING ON SURFACE NUMBER 2. AIRSPACE. CLEAR INNER LIGHT LAMINATED OR MONOLITHIC AS REQUIRED BY DESIGN CRITERIA. HAVING A VISIBLE LIGHT TRANSMITTANCE OF 37%, INNER & OUTER VISIBLE REFLECTANCE OF 11%, SHGC OF 0.24. *VE 10-52" BY VIRACON	TYPICAL VISION GLASS FOR A- AND B- WALLS	8520
GL-2 SPANDREL GLASS	AS GL-1, OUTER GLASS THICKNESS, TINT AND COATING TO MATCH GL-1, INNER LIGHT MAY BE CLEAR MONOLITHIC GLASS	TYPICAL SPANDREL GLASS FOR A- AND B- WALLS	8520
GL-3 VISION GLASS	CLEAR MONOLITHIC LOW IRON GLASS	TOWER LOBBY STRUCTURAL GLASS WALL	8520
GL-4	CLEAR LAMINATED GLASS WITH CUSTOM COLORED CERAMIC FRIT IN CUSTOM PATTERN TO MATCH ARCHITECTS SAMPLE	TOWER BALCONY RAILINGS, TOWNHOUSE STOOP AND GATE RAILINGS, TOWNHOUSE WIND FINS	8520
GL-5	CLEAR LAMINATED GLASS	PODIUM & POOL RAILINGS, TOWNHOUSE BALCONY RAILINGS	
GL-6	LOW-E INSULATING GLASS TO MATCH GL-1 EXCEPT PROVIDE AS NOTED: CLEAR OUTER LITE WITH METALLIC FRIT PATTERN ON SURFACE NUMBER 2. FRIT COATED WITH LOW -E COATING TO MATCH GL-1, AIRSPACE, GREEN TINTED INNER LITE TO MATCH GL-1. FRIT COLOR TO MATCH VIRASPAN V912 WHITE	C-WALL LIGHT BOX GLAZING	8520
GL-7	CLEAR LAMINATED GLASS WITH WHITE COLORED CERAMIC FRIT IN CUSTOM PATTERN TO MATCH ARCHITECTS SAMPLE	TOWER ENTRANCE CANOPY	8520
GL-8	CLEAR LAMINATED GLASS WITH DRAK GRAY COLORED CERAMIC FRIT IN CUSTOM PATTERN TO MATCH ARCHITECTS	TOWNHOUSE WIND MITIGATION FINS	8520
GL-9	SAME AS GL-1 BUT WITH SOLID CERAMIC FRIT PATTERN (COLOR TO MATCH BENJAMIN MOORE *ANCHOR GRAY 2129-30") ON SURFACE #4	C-WALL LIGHT BOX RECESSED ACCENT GLAZING	8520
GL-10	CLEAR MONOLITHIC GLASS WITH CUSTOM COLORED CERAMIC FRIT IN CUSTOM PATTERN TO MATCH ARCHITECTS SAMPLE	OPERABLE AND FIXED GLASS BEHIND A & B- WALL RAISED SILLS	8520
GL-11	CLEAR MONOLITHIC GLASS		
GL-12	SAME AS GL-1 BUT WITH SOLID CERAMIC FRIT PATTERN (COLOR TO MATCH BENJAMIN MOORE *ANCHOR GRAY 2129-30") ON SURFACE #4	TOWER BALCONY SPANDREL GLASS (SEE A4.33)	8520
GL-13	SCB-9919762 FROM BENDHEIM (800.900.3499) TO MATCH ARCHITECTS SAMPLE. LAMINATED GLASS UTILIZING CLEAR ROLLED LINEAR PATTERNED GLASS LAMINATED TO MIRROR WITH WHITE INTERLAYER	TOWNHOUSE SPANDREL PANELS	
		LOBBY CEILING	8816
<u>FLOOR COVERING</u>			
VCT-1	VINYL COMPOSITE TILE ARMSTRONG IMPERIAL TEXTILE STANDARD EXELON 51899 COOL WHITE	TOWER AND TOWNHOUSE WASHER /DRYER CLOSETS	9651
VCT-2	VCT-1 BASE ARMSTRONG 21EDELWEIS	TOWER AND TOWNHOUSE WASHER /DRYER	9653
VCT-3	VINYL COMPOSITE TILE ARMSTRONG IMPERIAL TEXTURE STAND EXELON 51688 SMOKEY BROWN	TOWER LOBBY RECEIVING AREA	09651
VCT-4	VCT-3 BASE ARMSTRONG 64 FRESH TAUPE	TOWER LOBBY RECEIVING AREA	09651
<u>PLASTIC LAMINATE</u>			
PLAM-1	BLACK MATTE; WILSON ART 1595-60 BLACK	RECEPTION DESK DOORS, RECEIVING ROOM DESK	6402
PLAM-2	WHITE MATTE; NEVAMAR ENGLISH LACE TEXTURED 52085T		6402
<u>PAINT</u>			
NOTE: SEE SPECIFICATION FOR PAINT TYPE/SYSTEM			
PT-1	PALE TAN; BENJAMIN MOORE 'ELEPHANT TUSK' OC 08	TYPICAL CORRIDORS - FIELD COLOR; LEVEL 7 CORRIDOR	9912
PT-2	MED. TAN; BENJAMIN MOORE 'WHEELING NEUTRAL' HC-92	TYPICAL FLOOR ELEVATOR CORE	9912
PT-3	DARK TAN; BENJAMIN MOORE 'TEXAS LEATHER AC-3'	TYPICAL CORRIDORS HOSPITALITY KITCHEN - ACCENT COLOR	9912
PT-4	BENJAMIN MOORE 'DOVE WING' OC 18	TYPICAL CORRIDORS - CEILING COLOR	9912
PT-5	GRAY; BENJAMIN MOORE 'PIKES PEAK' 2127-50	EXPOSED CONCRETE AT COOLING TOWER PIT & ROOF AREAS	9965
PT-6	GRAY ELASTOMERIC BENJAMIN MOORE "CHARCOAL SLATE" EXT. READY-MIXED	PODIUM WALLS EAST FACING WALLS	9965
PT-7	WHITE ELASTOMERIC BENJAMIN MOORE "DOVE WING" OC-18	PODIUM WALLS, SOUTH FACING WALLS CIRCULAR COLUMN AT SW BALCONY	9965
PT-8	MED. GRAY; BENJAMIN MOORE "PIKES PEAK" 2127-50	LIGHTBOX INTERIOR CONCRETE/BACK OF SHAFT WALL	9912
PT-9	MED. GRAY; BENJAMIN MOORE "PIKES PEAK" 2127-50	LIGHTBOX - STRUCTURAL STEEL	9912
PT-10	WHITE; BENJAMIN MOORE "DOVEWING" OC-18	WALL & TRIM COLORS IN LOWER AND UPPER FLOOR RESIDENTIAL UNITS	9912
PT-11	WHITE; BENJAMIN MOORE "DOVEWING" OC-18	B -WALL TRUSS	9960
PT-12	TAN; BENJAMIN MOORE "WHEELING NEUTRAL" HC-92	DROP OFF AREA WALLS	9912
PT-13	WHITE; BENJAMIN MOORE "DOVEWING" OC-18	DROP OFF AREA CEILINGS	9912
PT-14	GREY - (INTUMESCENT); BENJAMIN MOORE "HC-166"	TOWER LOBBY BRIDGE & STAIR	7812
PT-16	MED. GREY; BENJAMIN MOORE "PIKES PEAK" 2127-50	UNDERSIDE OF CONCRETE BALCONIES	9965
PT-17	BENJAMIN MOORE "STONE HEARTH" 984	PENTHOUSE LEVELS CORE WALLS	9912
PT-18	BENJAMIN MOORE "RURAL EARTH" 1239	PENTHOUSE LEVELS CORE WALLS	9912
<u>INSULATION</u>			
INSUL-1	ROCK WOOL PARTIAL CAVITY FILL	SEALED SPANDREL UNITS	8520
INSUL-2	ROCK WOOL - THERMAL/ ACOUSTIC BOARD	ACOUSTIC PARTITIONS	7210
INSUL-3	FOIL FACED GLASS FIBER THERMAL BLANKET	EXTERIOR CEILINGS BELOW UNHEATED SPACES	7210
INSUL-4	ROCK WOOL FIRE SAFING BOARD	FIRE SAFING BETWEEN FLOORS/COMPARTMENTS	7210
INSUL-5	EXTRUDED POLYSTYRENE BOARD	LEVEL 44 ROOF, VOID FORM, PODIUM TERRACE	7142
INSUL-6	POLYISOCYANURATE BOARD	TOWER ROOF LEVELS 50,51,53	7210
INSUL-7	NOT USED		
INSUL-8	SPRAY-ON INSULATION THERMAL INSULATION	GARAGE SOFFIT BELOW CONDITIONED SPACES, LEVEL 50 SLAB SOFFIT	7210
INSUL-9	DUCT LINER BOARD	HEAT PUMP ENCLOSURES	7210
INSUL-13	SPRAY APPLIED - ACOUSTIC / THERMAL	ABOVE GARAGE / LOADING	7210
<u>SHEATHING</u>			
SH-1	5/8" THICK EXTERIOR SHEATHING PANEL BOARD EQUAL TO DENSGLASS GOLD BY GEORGIA PACIFIC	EXTERIOR WALLS	6160
SH-2	5/8" THICK EXTERIOR SHEATHING PANEL BOARD EQUAL TO DENSDECK PRIME BY GEORGIA PACIFIC	TOWNHOUSE CANOPY ROOF	6160

MATERIAL CODE	DESCRIPTION/FINISH	LOCATION	SPEC. SECTION
<u>WATERPROOFING</u>			
WP-1	WHITE THERMOPLASTIC MEMBRANE ROOFING	TOWER ROOFS AT LEVELS 50, 51, 53 TOWNHOUSE CANOPY ROOF	7540
WP-2	FLUID APPLIED MEMBRANE AIR BARRIER	EXTERIOR WALLS	7272
WP-3	HOT FLUID APPLIED RUBBERIZED ASPHALT MEMBRANE (STRATASEAL HR BY CETCO FOR L1 PODIUM, HYDROTECH FOR UPPER LEVELS)	LANDSCAPE AREA OVER STRUCTURE ON LEVEL 1, LEVEL 7 AND LEVEL 44 TERRACE, PODIUM AT LEVEL 7	7142
WP-4	HOT FLUID APPLIED RUBBERIZED ASPHALT MEMBRANE	TOWNHOUSE ROOF	7142
WP-5	TRAFFIC COATING (LIGHT APPLICATION)	TYPICAL RESIDENTIAL BALCONIES	7180
WP-6	TRAFFIC COATING (MEDIUM APPLICATION)	CONDENSER PUMP ROOM AND STEAM ROOM EQUIPMENT ROOM	7180
WP-7	TRAFFIC COATING (HEAVY APPLICATION)	NOT ANTICIPATED AT THIS TIME	7180
WP-8	FLUID APPLIED MODIFIED ASPHALTIC EMULSION [100mls] LIQUID BOOT	BASEMENT WALL WP SYSTEM (Phase 1)	7141
WP-9	COLD FLUID APPLIED WATERPROOFING	WATER TANKS	7141
WP-10	LIQUID RUBBER POLYMER	WATER FEATURE	
WP-11	SELF ADHERING SHEET ROOF UNDERLAYMENT	TOWNHOMES, CURTAIN WALL FLASHING	7134
WP-12	CETCO VOLTEX DS	BASEMENT WALL WP SYSTEM	7180
<u>ROOFING COVER</u>			
RR-1	RIVER ROCK - COLOR 1 TO MATCH ARCHITECTS' SAMPLE	TOWNHOUSE ROOF, LEVEL 44 TERRACE	TBD
<u>WOOD</u>			
WD-1	QUARTER SAWN FIGURED WHITE ASH - TO MATCH ARCHITECTS' SAMPLE DODGE VENEERS LOG# 73.35/5	TOWER LOBBY WALLS	6402
WD-2	QUARTER SAWN FIGURED TEAK PANEL TO MATCH ARCHITECTS' SAMPLE DODGE VENEERS LOG# 19-21	TOWER LOBBY WALLS, PENTHOUSE LEVELS UNIT ENTRY DOORS, PENTHOUSE LEVELS CORRIDOR WALLS	6402
WD-3	INTERLAM SST-002, PT-4 FINISH	PENTHOUSE LEVELS CORRIDOR ACCENT WALL	6402
WD-7	MDF	ALL WOOD FOR OPAQUE FINISH (TYPICAL BASE, DOOR CASINGS)	6402
WD-8	BAMBOO - MEDALLION VERTICAL	WOOD FLOORING IN LOWER TOWER FLOOR & TOWNHOUSE RESIDENTIAL UNITS	9640
WD-9	GALLEHER 'AFTERNOON DELIGHT' REFSWAD	WOOD FLOORING IN UPPER FLOOR RESIDENTIAL UNITS	9640
WD-10	SNAIDERO - SISTEMA ZETA. CARCASS/BOX HE SILVER GREY (MELAMINE) ALL DOORS MDF WITH WOOD VENEERS, FINISH P30R7 - LIGHT OAK	KITCHEN & BATH CABINETS	12390
<u>CERAMIC TILE</u>			
CT-3	1/2"X6" AMERICAN OLEAN - SIZZLE STRIPS 0049 - BLACK	LOCKER ROOM WALL (ACCENT TILE)	9310
CT-4	AMERICAN OLEAN - GLAZED WALL TILE, 96 (MATTE FINISH), SNOW MIST (WHITE)	LOCKER ROOM WALLS (FIELD TILE)	9310
CT-5	2"X2" AMERICAN OLEAN - UNGLAZED CERAMIC MOSAICS A-13, WHITE	LOCKER ROOM FLOOR AND BASE	9310
CT-6	AMERICAN OLEAN - GLAZED WALL TILE - 0011(GLOSS FINISH), BRIGHT VANILLA	LOCKER ROOM WALLS (FIELD TILE)	9310
CT-10	TBD	RANGE OF TILE FOR RESIDENTIAL UNITS	9310
<u>CARPET</u>			
CPT-1	CROSSLEY - 0105 PANAGRA 'VICUNA'	LEVEL 7 CORRIDOR PRIMARY FIELD, TYPICAL FLOOR CORRIDOR PRIMARY FIELD	9680
CPT-2	MONTEREY - SAND DRIFT 00122	LEVEL 7 ELEVATOR LOBBY TYPICAL FLOOR ELEVATOR LOBBY AND ENTRY NODES	9680
CPT-3	MONTEREY - OVERVIEW 'VOLUME 6048 296'	LEVEL 7 BORDER IN ELEVATOR LOBBY TYPICAL TOWER BORDER IN ELEVATOR LOBBY AND PORTALS	9680
CPT-4	MONTEREY - OVERVIEW "VOLUME" 6048-296	OFFICES	9680
CPT-5	MONTEREY - OVERVIEW "VOLUME" 6048-296	LEVEL 2 FITNESS ROOM	9680
CPT-7	MONTEREY - APALACA SAND DRIFT 00122	LOBBY INSET CARPETS	9680
CPT-10	DESIGN WEAVE - WINDSWEPT - COLOR TBD	CARPET IN LOWER TOWER FLOOR AND RESIDENTIAL UNITS	9680
CPT-11	DESIGN WEAVE - ZB400.0737	CARPET FOR UPPER FLOOR RESIDENTIAL UNITS	9680
CPT-12	MASLAND TEXERE 7213 COLOR 12451 CARIBOU	CARPET FOR PENTHOUSE LEVEL CORRIDOR	9680
<u>FABRIC</u>			
VF-1	VINYL FABRIC 'ALCHEMY 78833 CITRINE' BY INNOVATIONS IN WALL COVERINGS, INC.	LOBBY AREAS & MAIL ROOM, TYPICAL FLOOR CORRIDOR ELEVATOR LOBBY & ENTRY NODES	9720
VF-2	VINYL FABRIC 'ALCHEMY 78849 BRONZE' BY INNOVATIONS IN WALL COVERINGS, INC.	AMENITY FLOOR ACCENT	9720
VF-3	VINYL FABRIC 'LINEAR' 28004 HICKORY BY INNOVATIONS IN WALL COVERINGS, INC.	LOCKER ROOMS	9720
VF-4	MAHARAM "HONOR WEAVE" 365510 026 UMBER	PENTHOUSE LEVELS CORRIDOR WALLS	9720
<u>ACOUSTICAL CEILING</u>			
ACT-1	24" X24" X1 1/8" THICK ACOUSTICAL CEILING TILES - WHITE COLOR, 9/16" REVEAL EDGE PROFILE	LEVEL 2 EXERCISE ROOM	9511

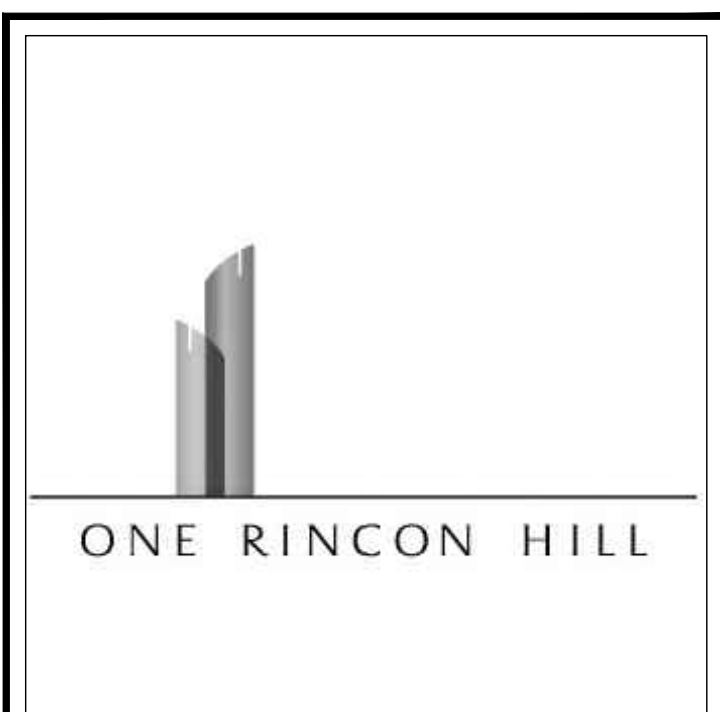

04	8/24/2012	ARCHITECTURAL ADDENDUM NO.3
03	3/29/08	ADDENDUM NO. 1
02	2/22/08	95% CONSTRUCTION DOCUMENTS
01	2/09/07	DESIGN DEVELOPMENT
RECORD		

One Rincon Hill
401 Harrison Street
San Francisco, CA
PHASE 2

MATERIAL CODES

Scale: NTS	Sheet Number: A0.04
Drawn By: SCB	
Project Number: 2006014	