




SCB


Solomon Cordwell Buenz
& Associates Inc.

Architecture Planning Interior Design


625 North Michigan Avenue
Suite 800
Chicago, Illinois 60611
tel 312 896 1100 fax 312 896 1200

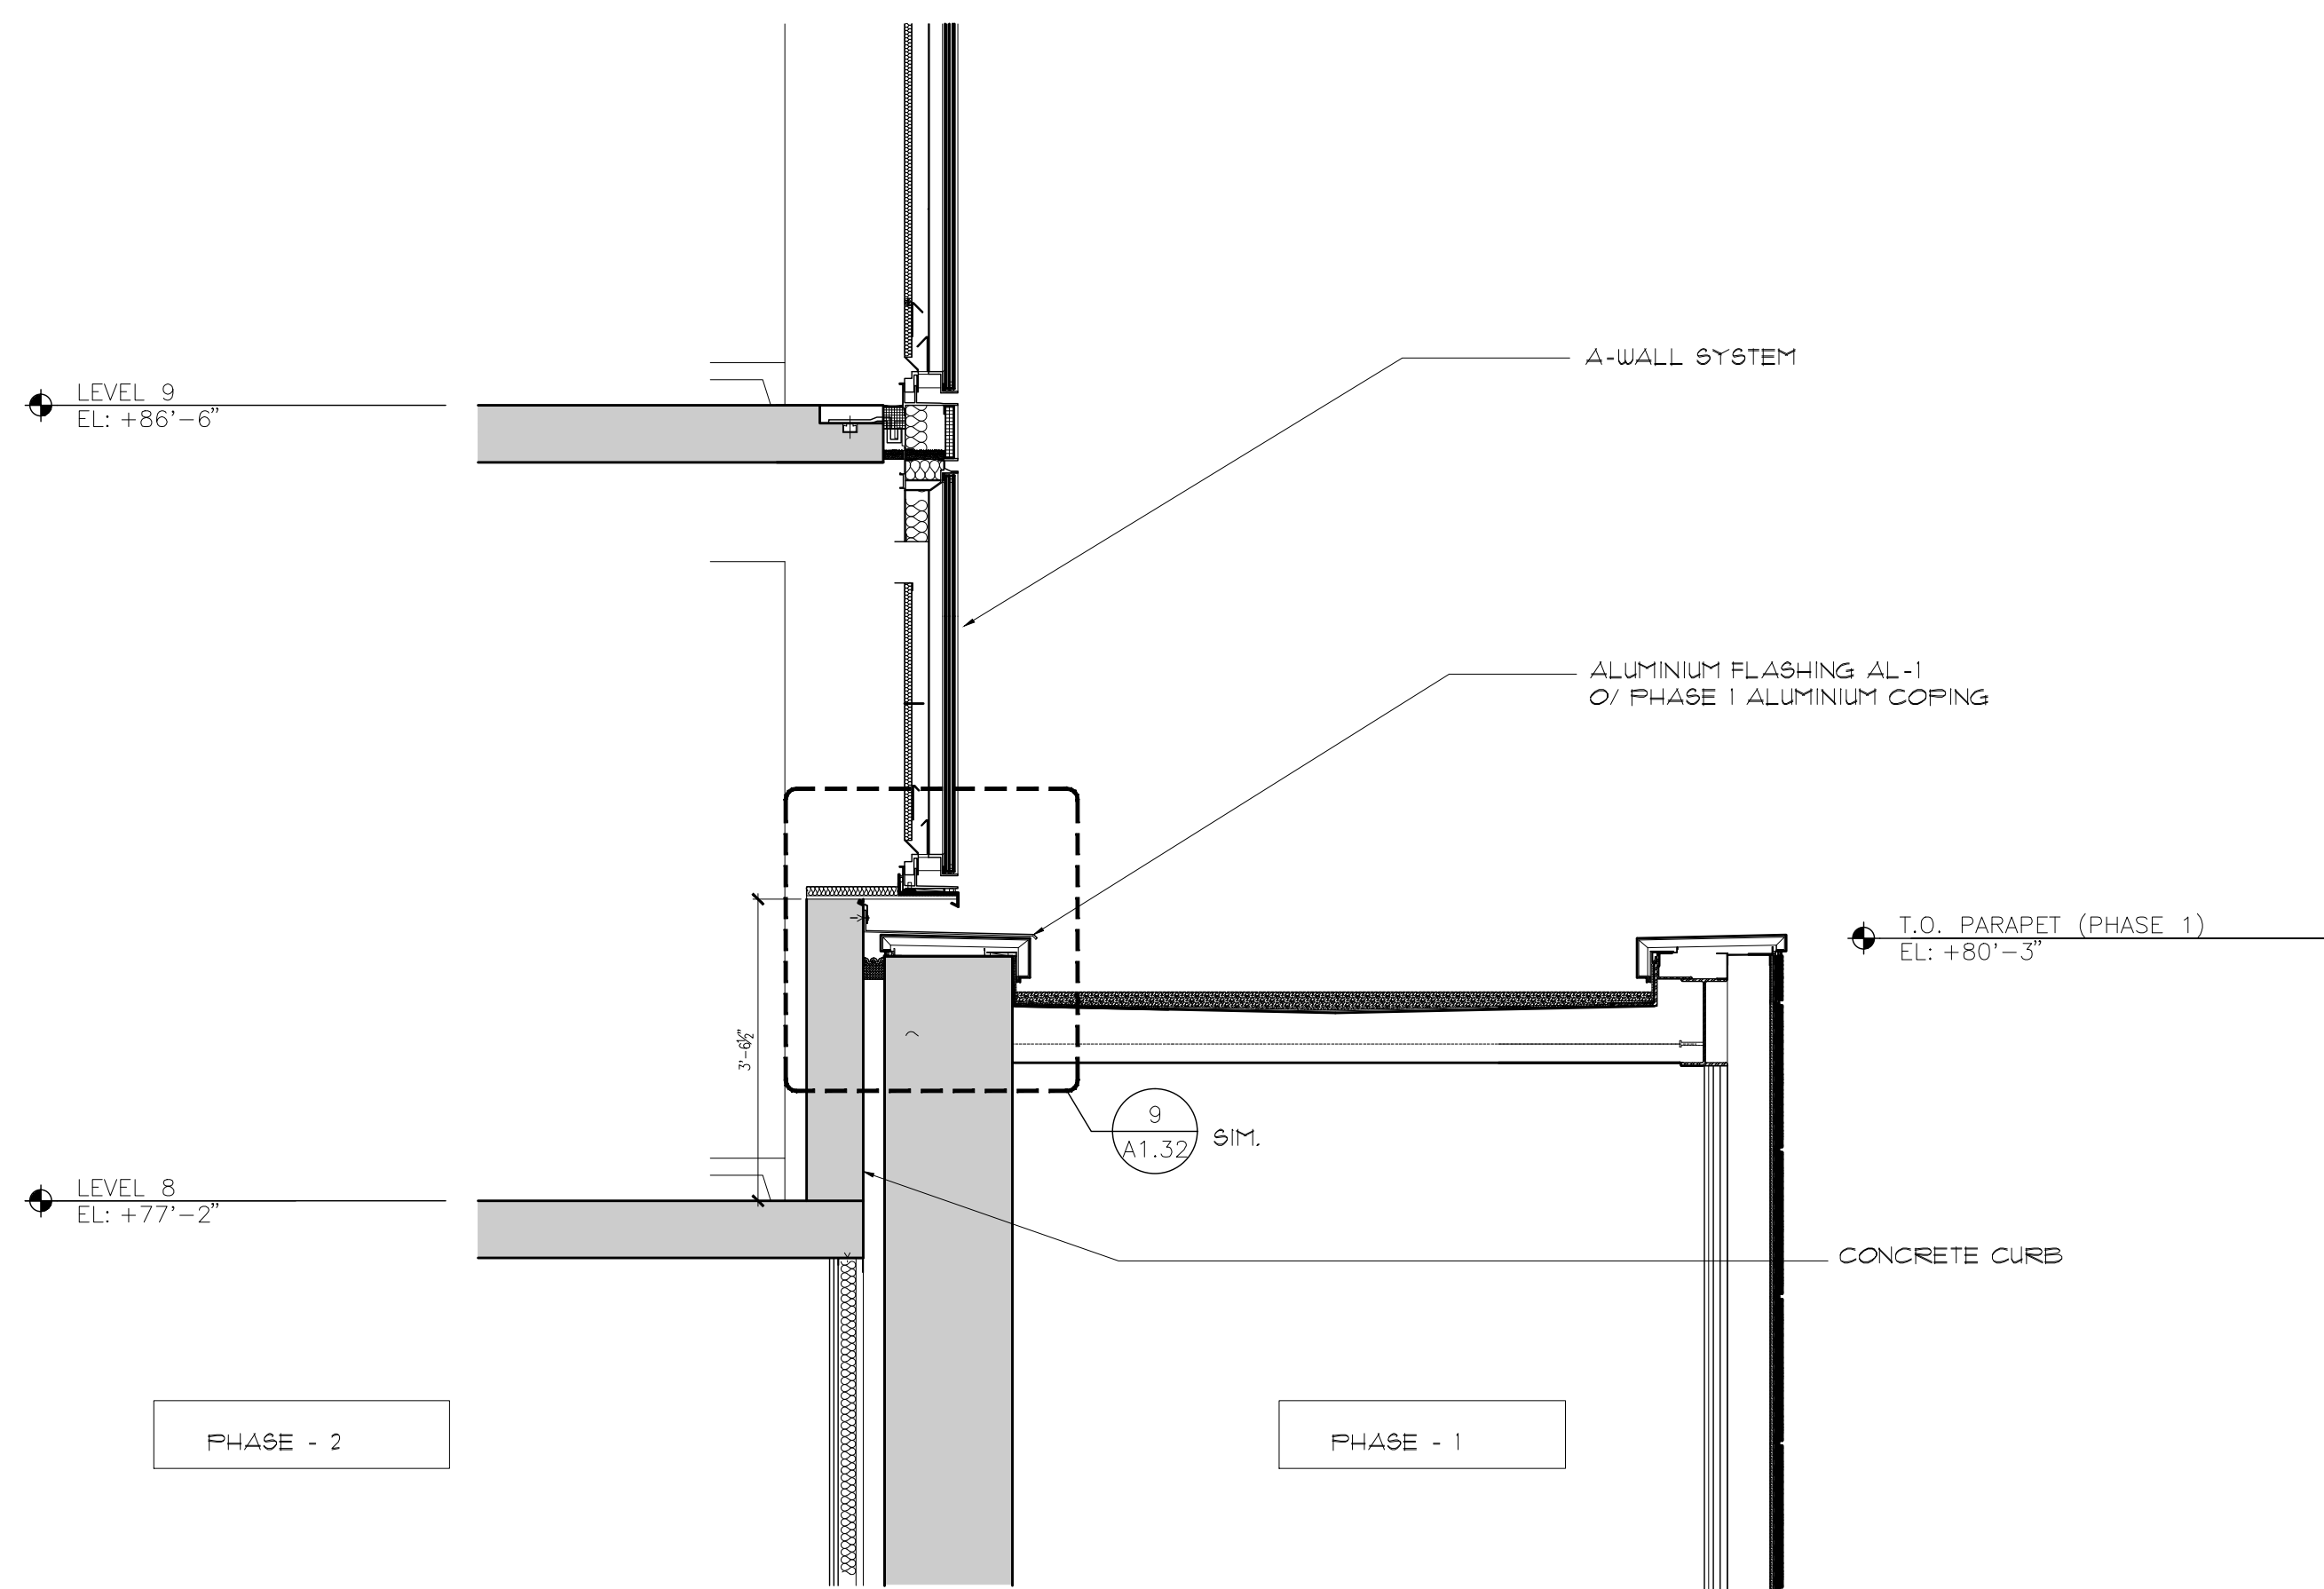


6 DETAIL SECTION @ LEVEL 8
SCALE: 1/2" = 1'-0"

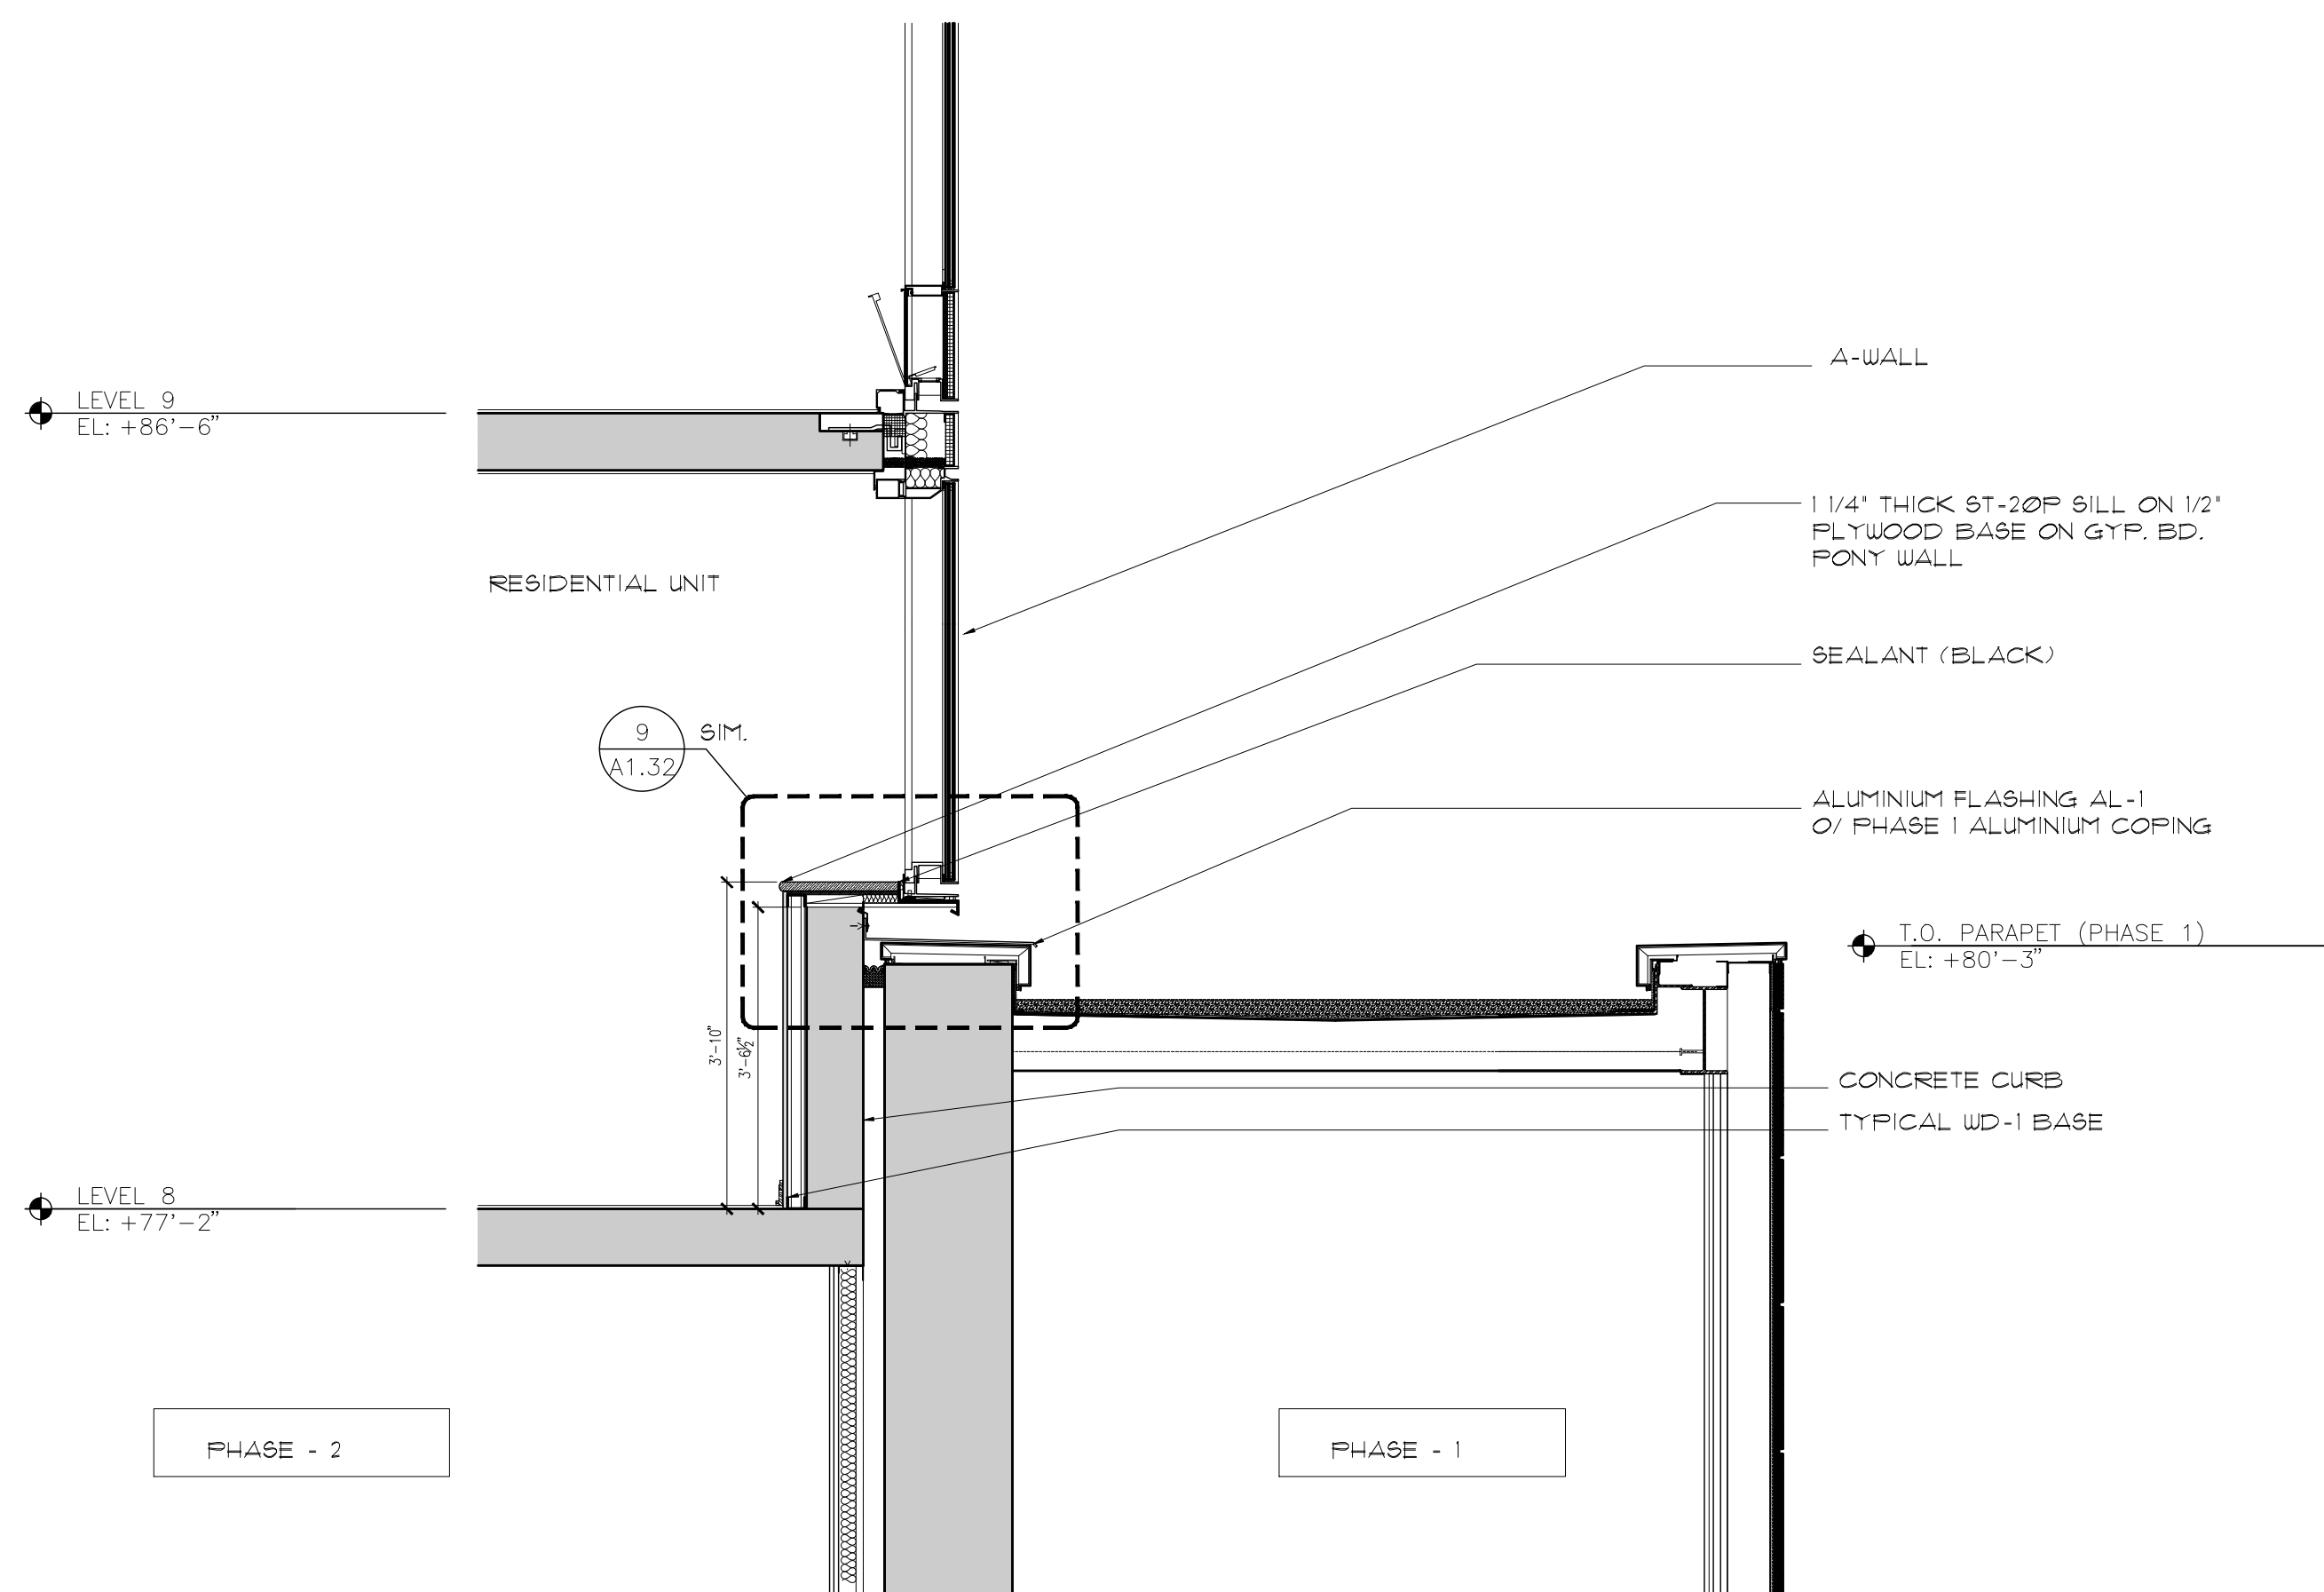

5 DETAIL SECTION @ LEVEL 8
SCALE: 1/2" = 1'-0"

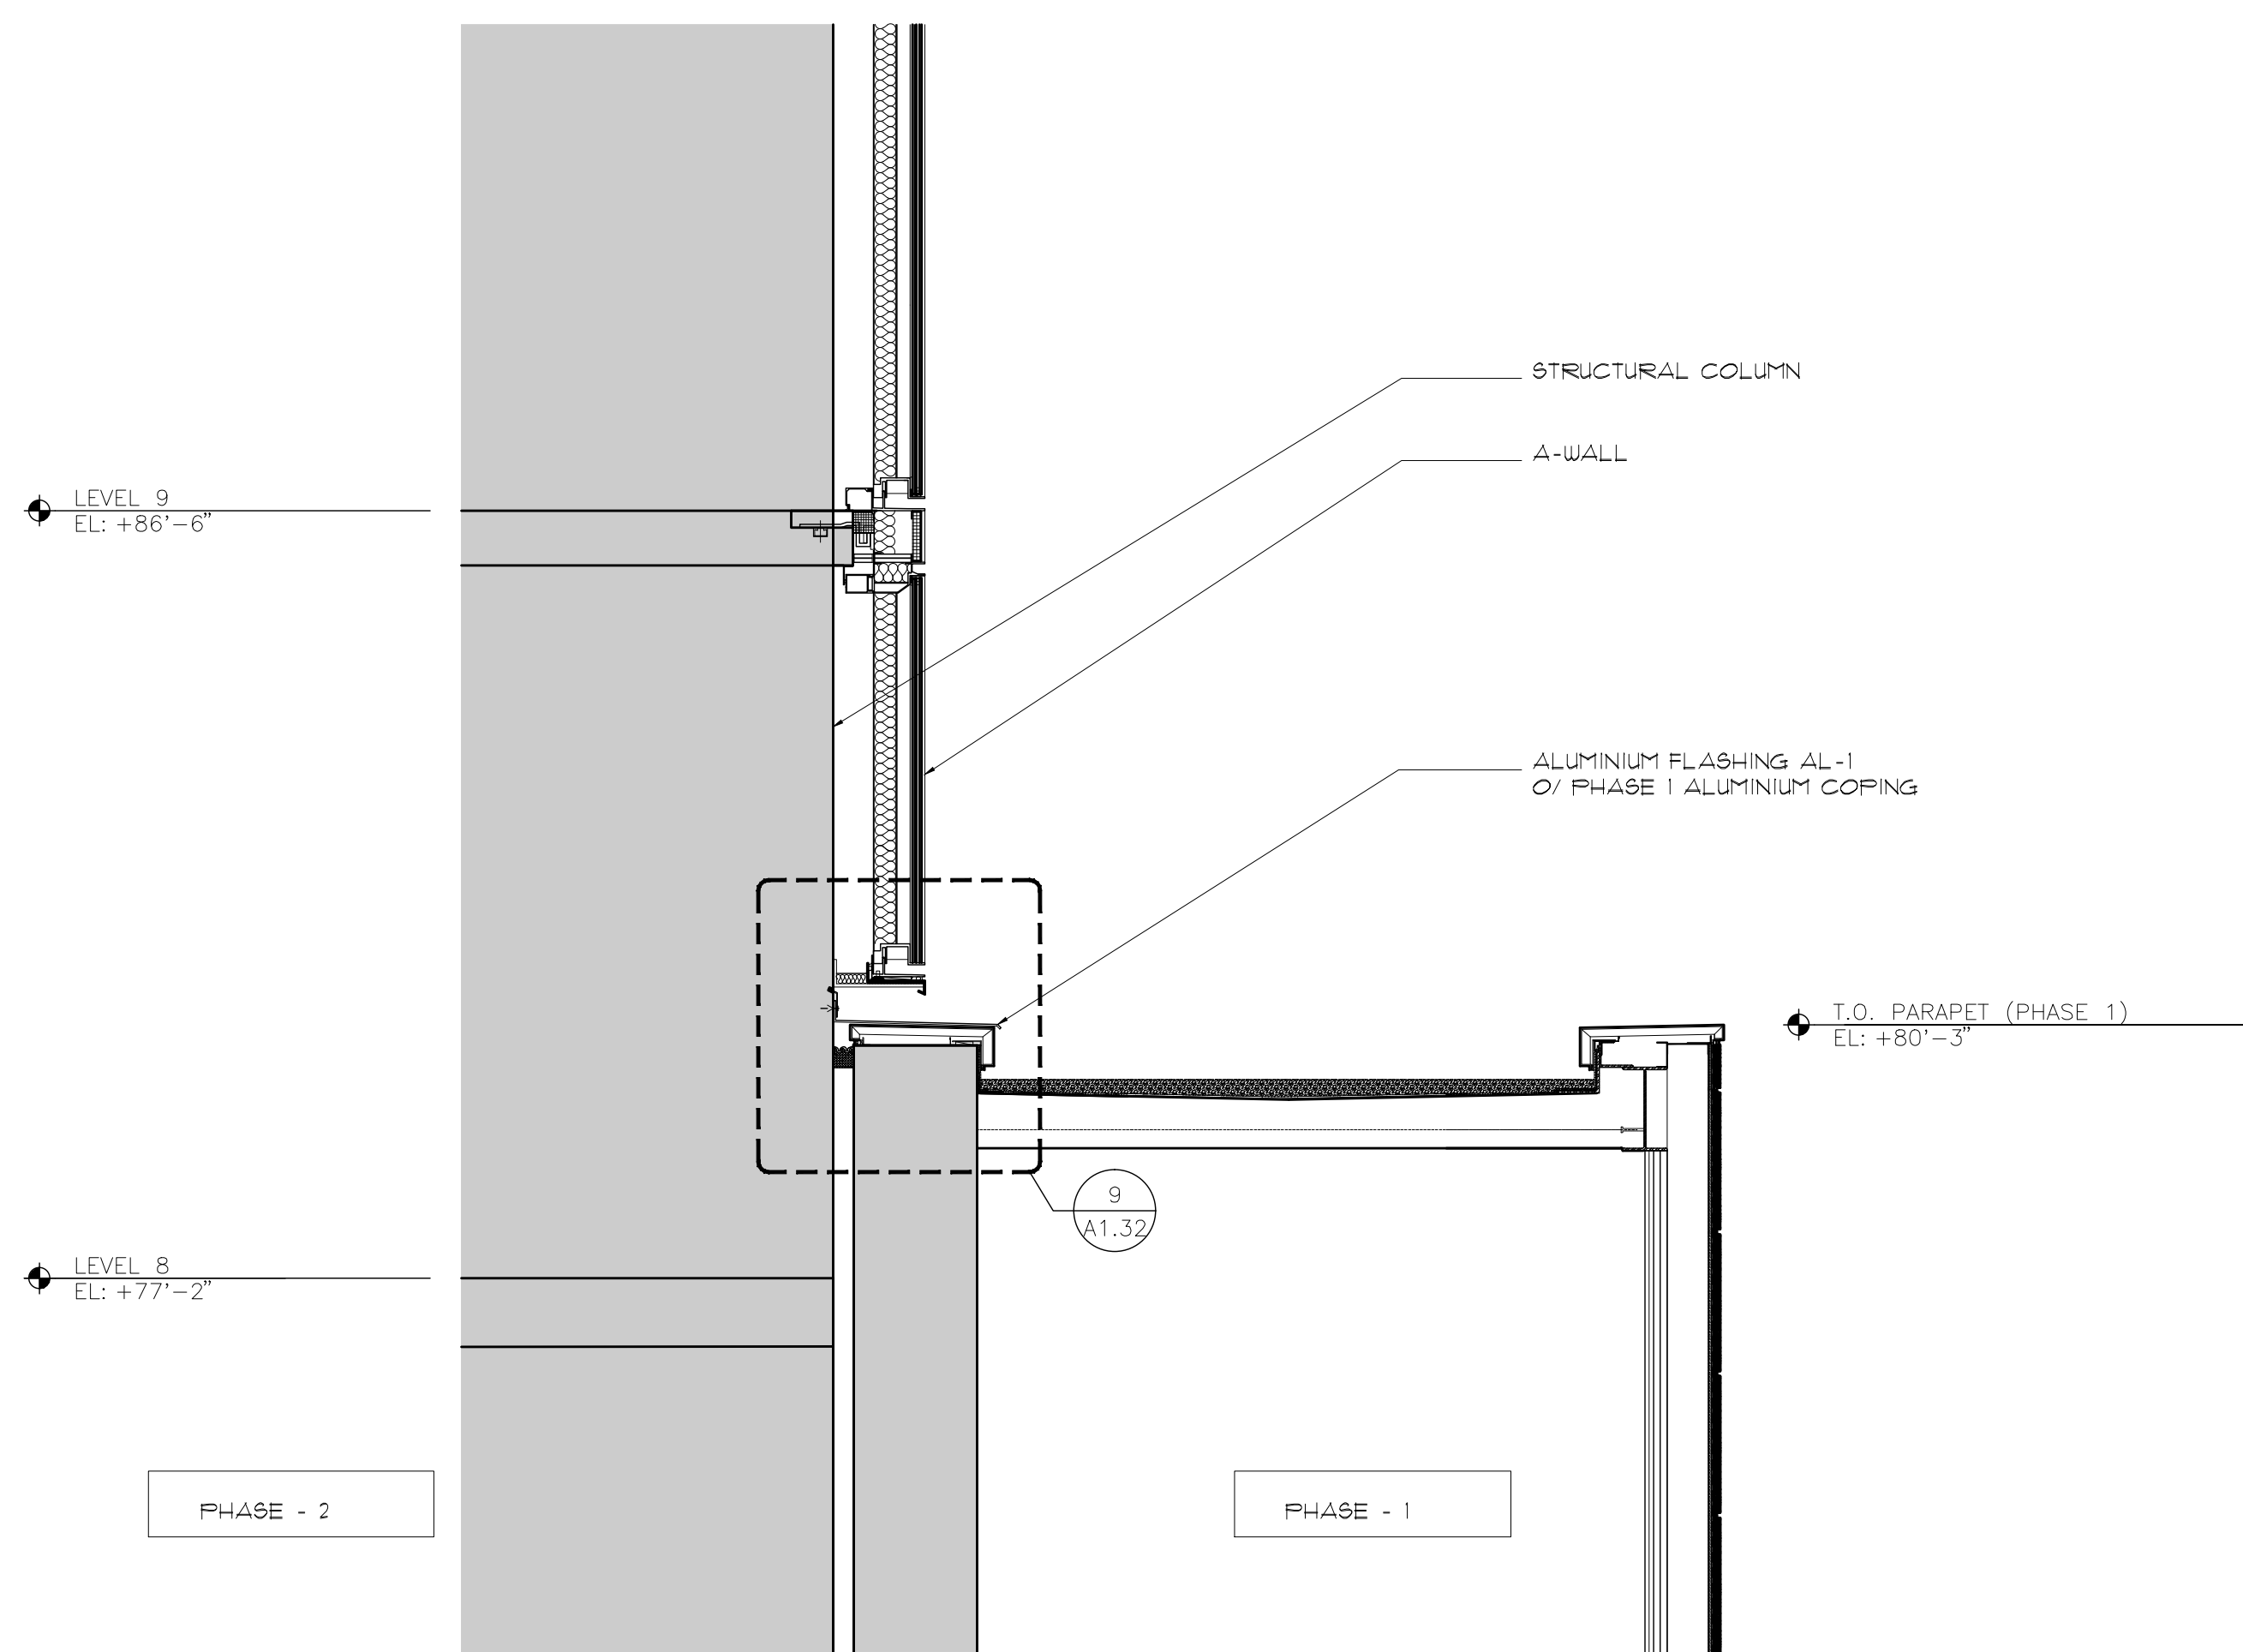

4 DETAIL SECTION @ LEVEL 8
SCALE: 1/2" = 1'-0"

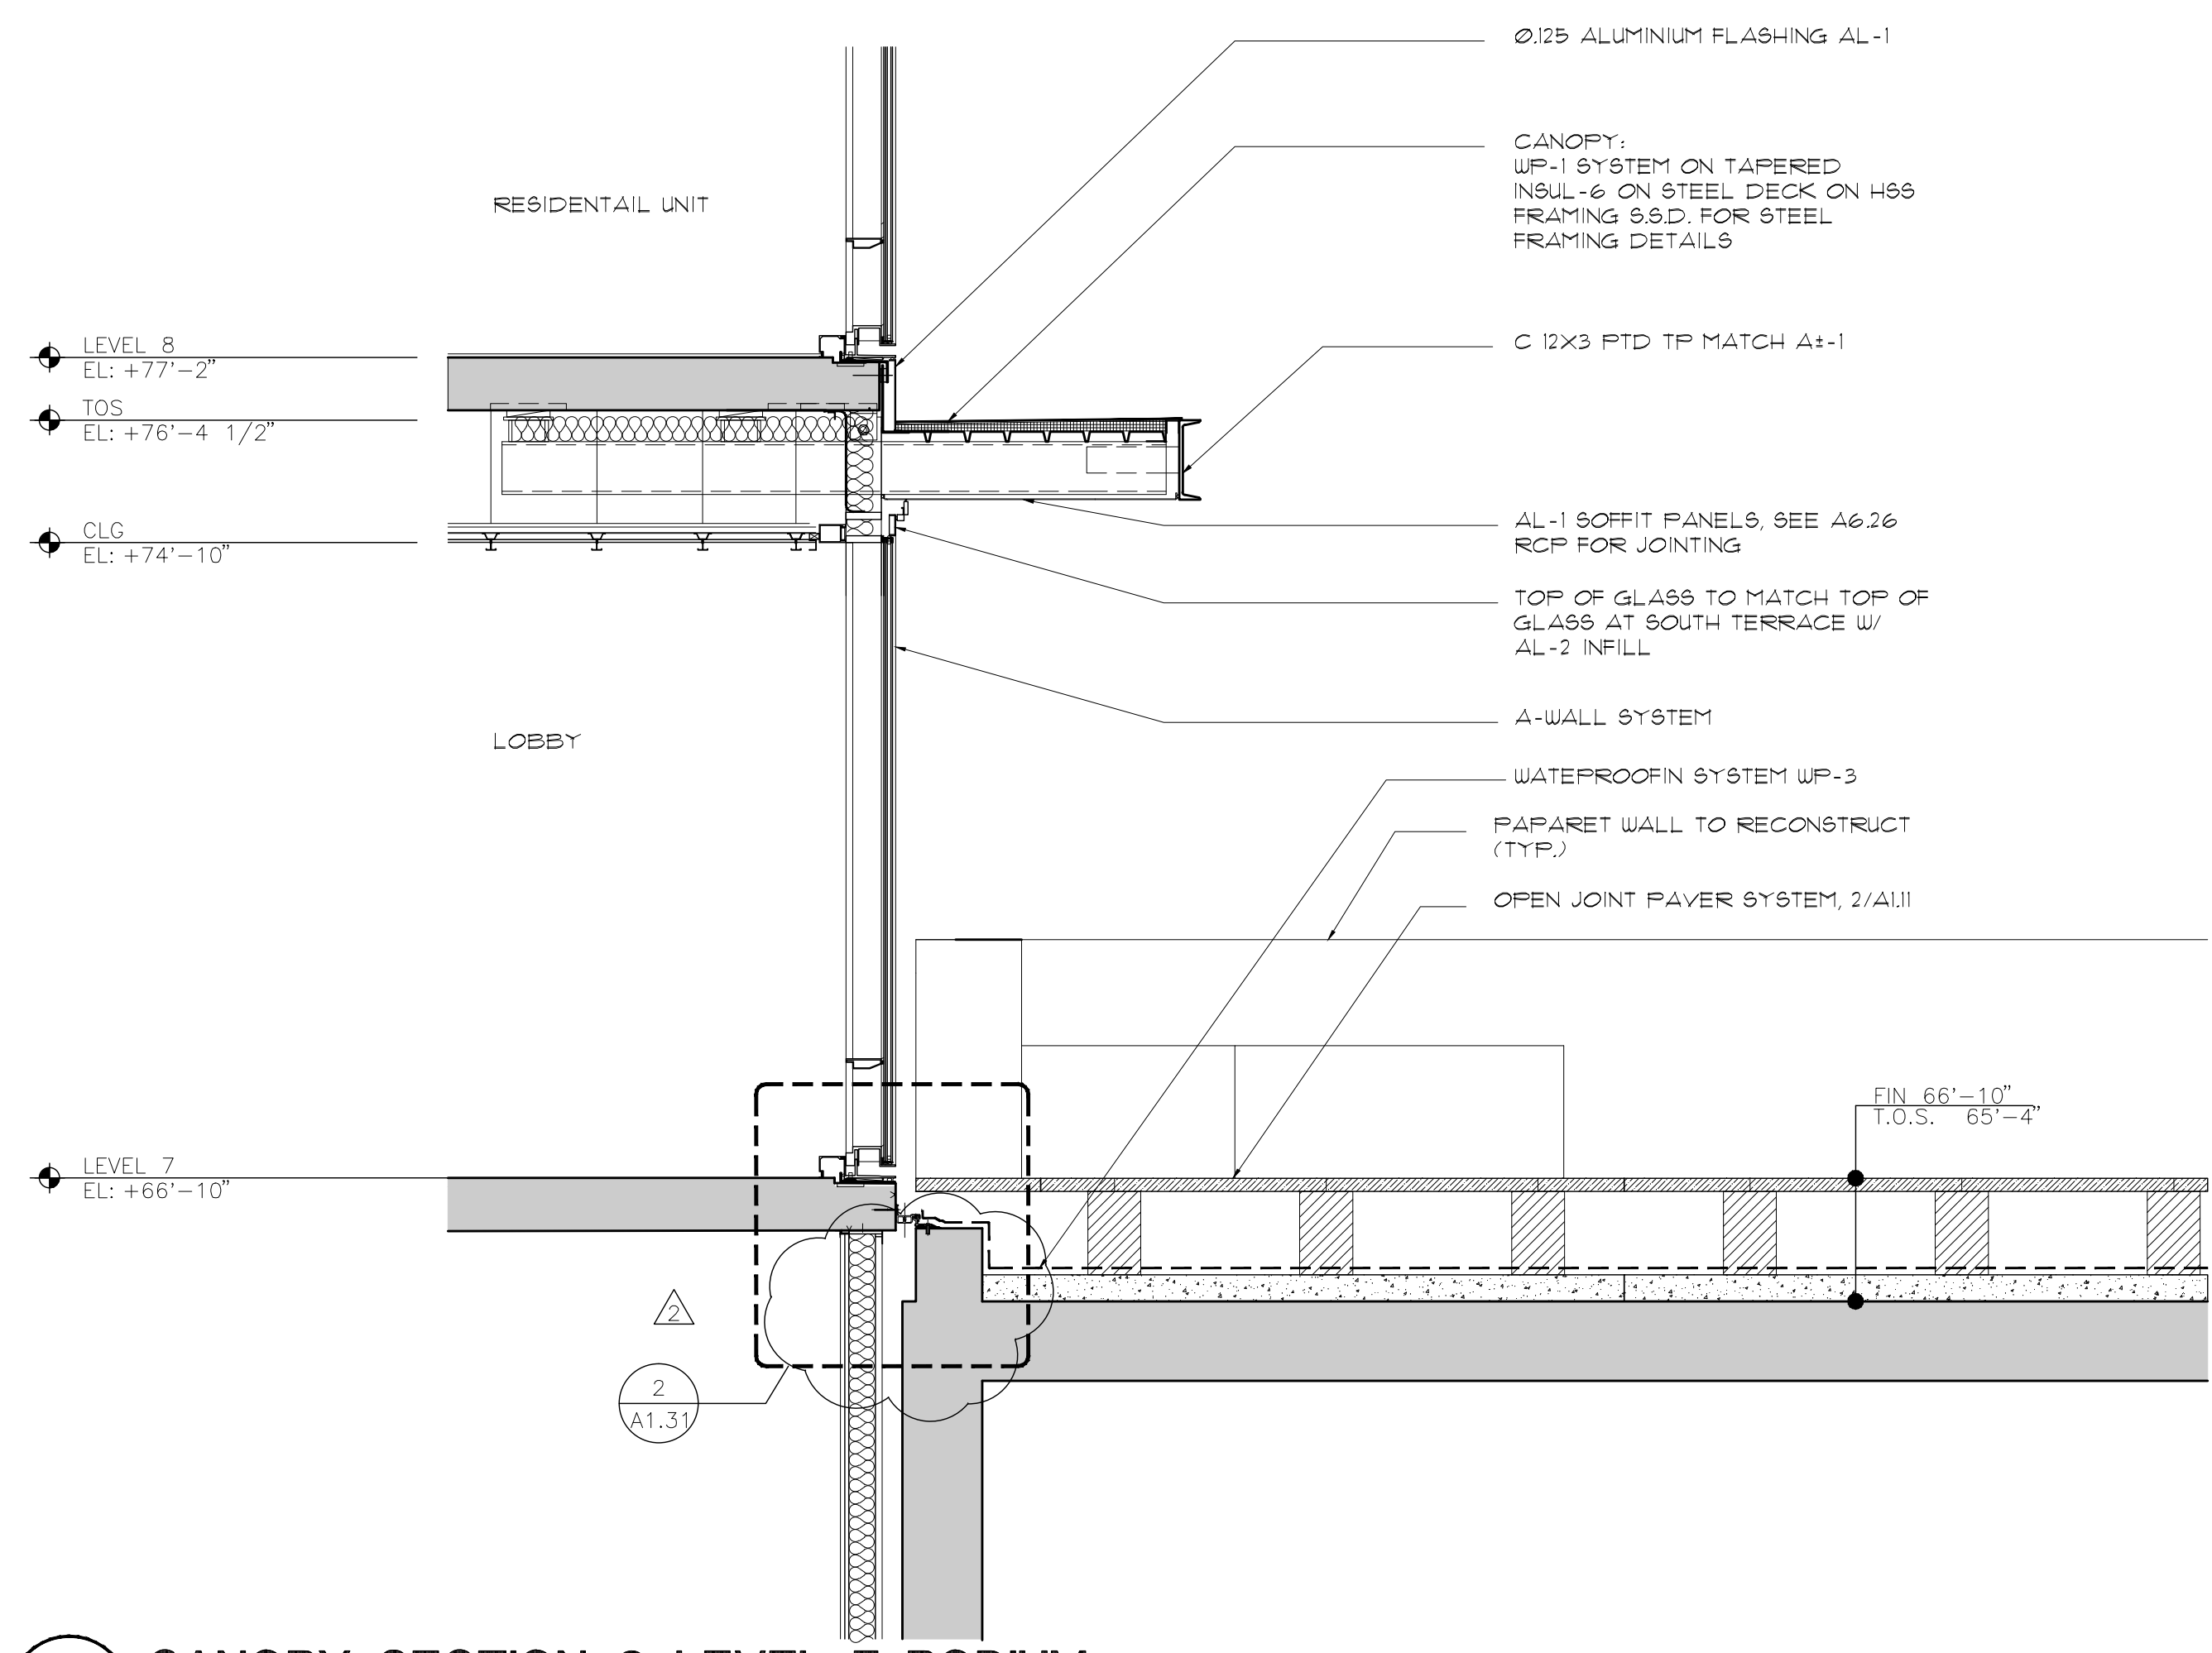

1 CANOPY SECTION @ LEVEL 7 PODIUM
SCALE: 1/2" = 1'-0"

© 2007 Solomon Cordwell Buenz

03 8/24/2012 ARCHITECTURAL ADDENDUM NO.3
02 3/31/08 ADDENDUM NO. 1
01 2/22/08 99% CONSTRUCTION DOCUMENTS

RECORD

One Rincon Hill
401 Harrison Street
San Francisco, CA
PHASE 2

PODIUM SECTION
DETAILS

Scale:
AS NOTED
Drawn By:
SCB
Project Number:
2006014

Sheet Number:
A1.06