




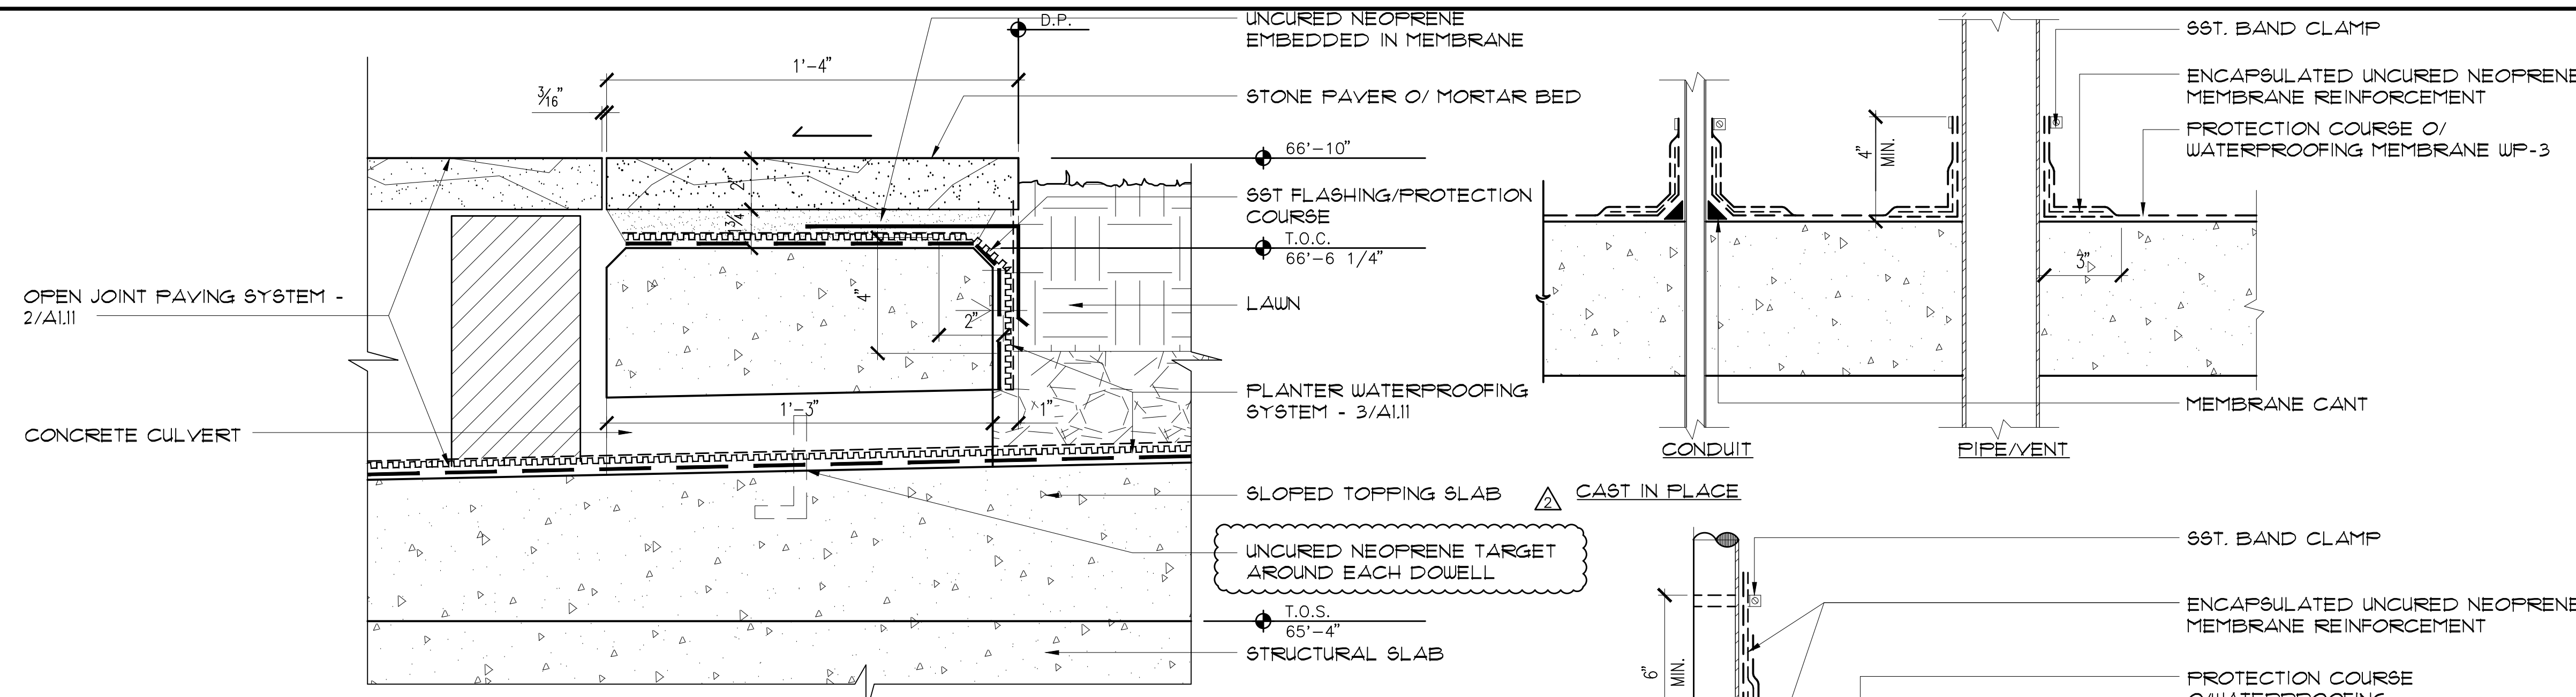


13 CURB @ LAWN
SCALE: 3" = 1'-0"

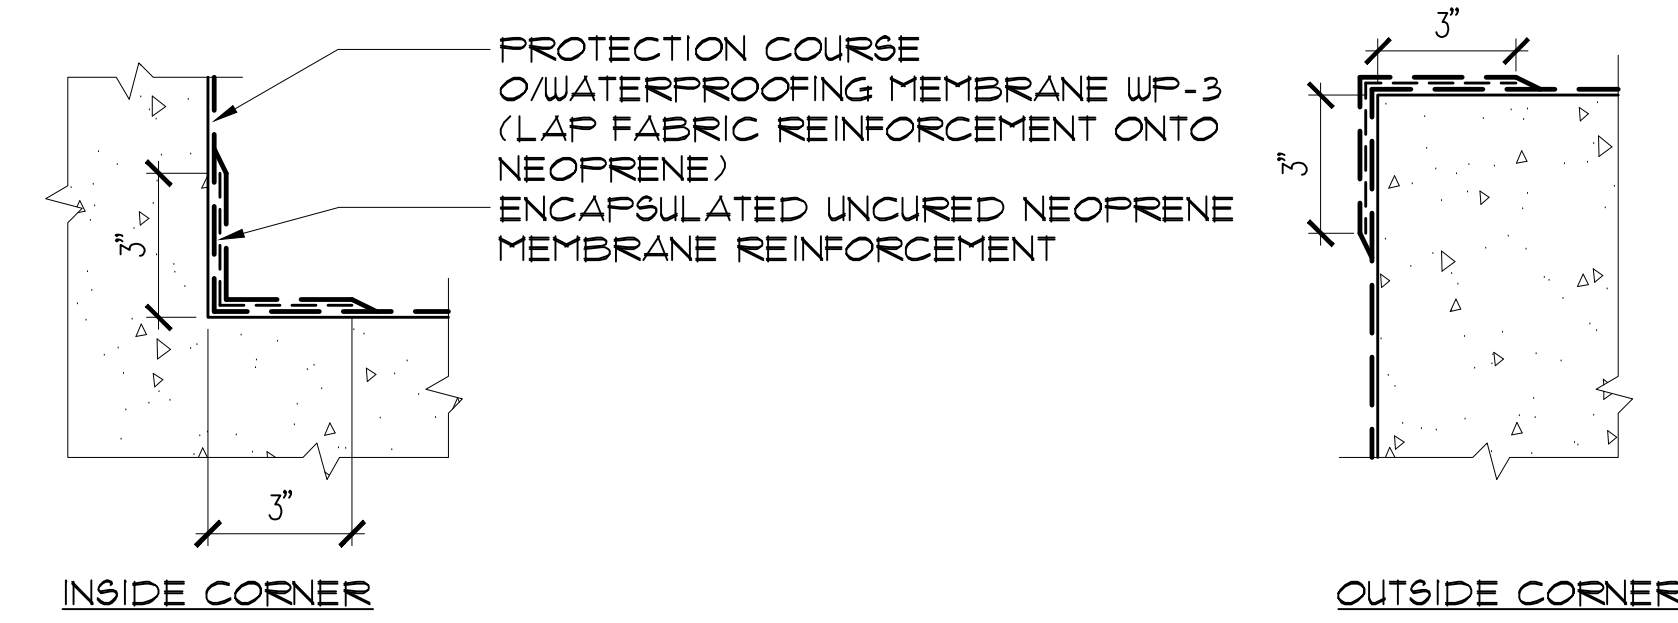


8 TYPICAL WP-3 PENETRATIONS - CRITERIA
SCALE: 3" = 1'-0"

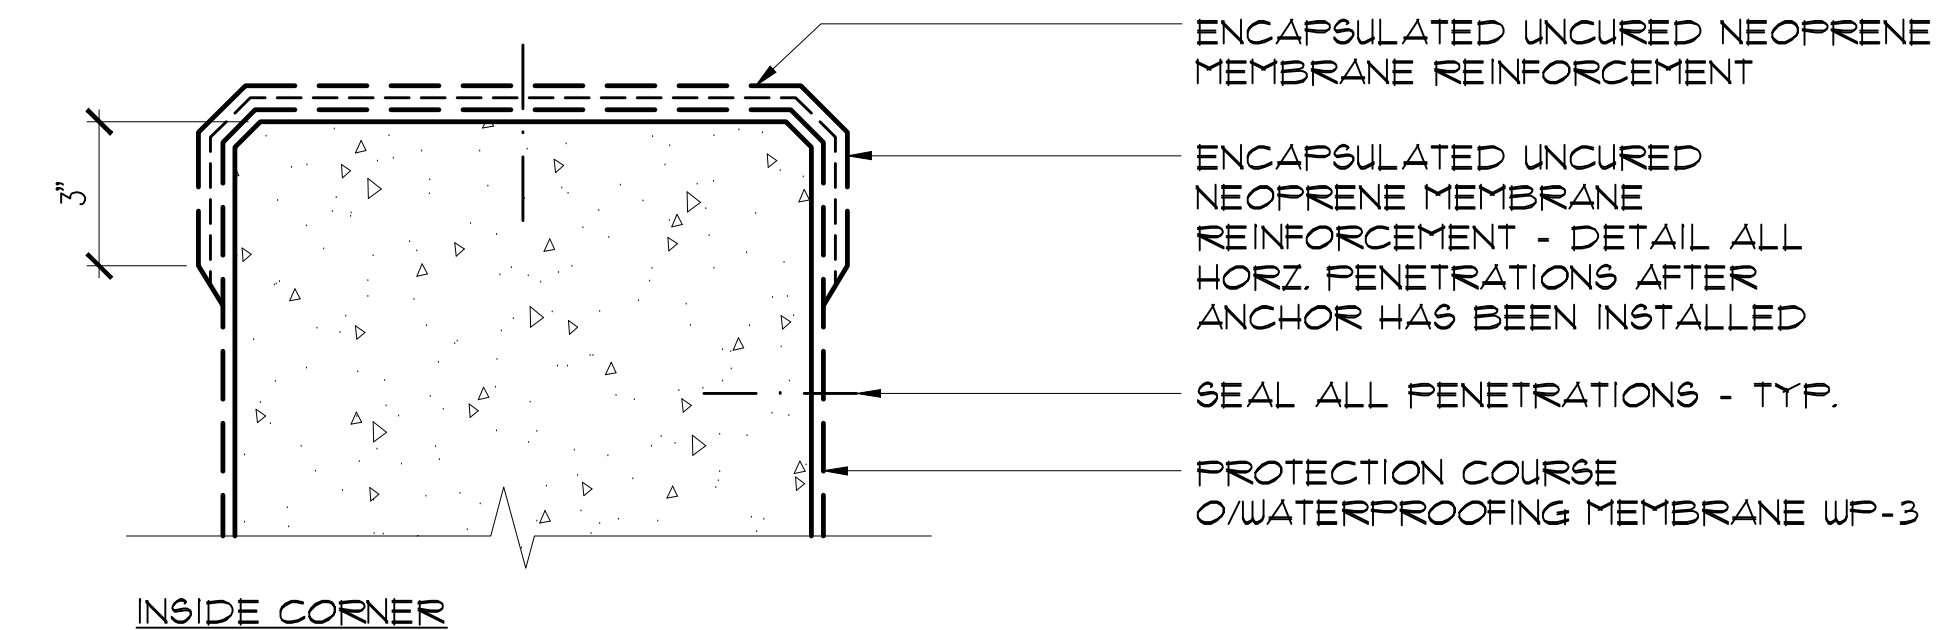


12 TYPICAL WP-3 TRANSITIONS - CRITERIA
SCALE: 3" = 1'-0"

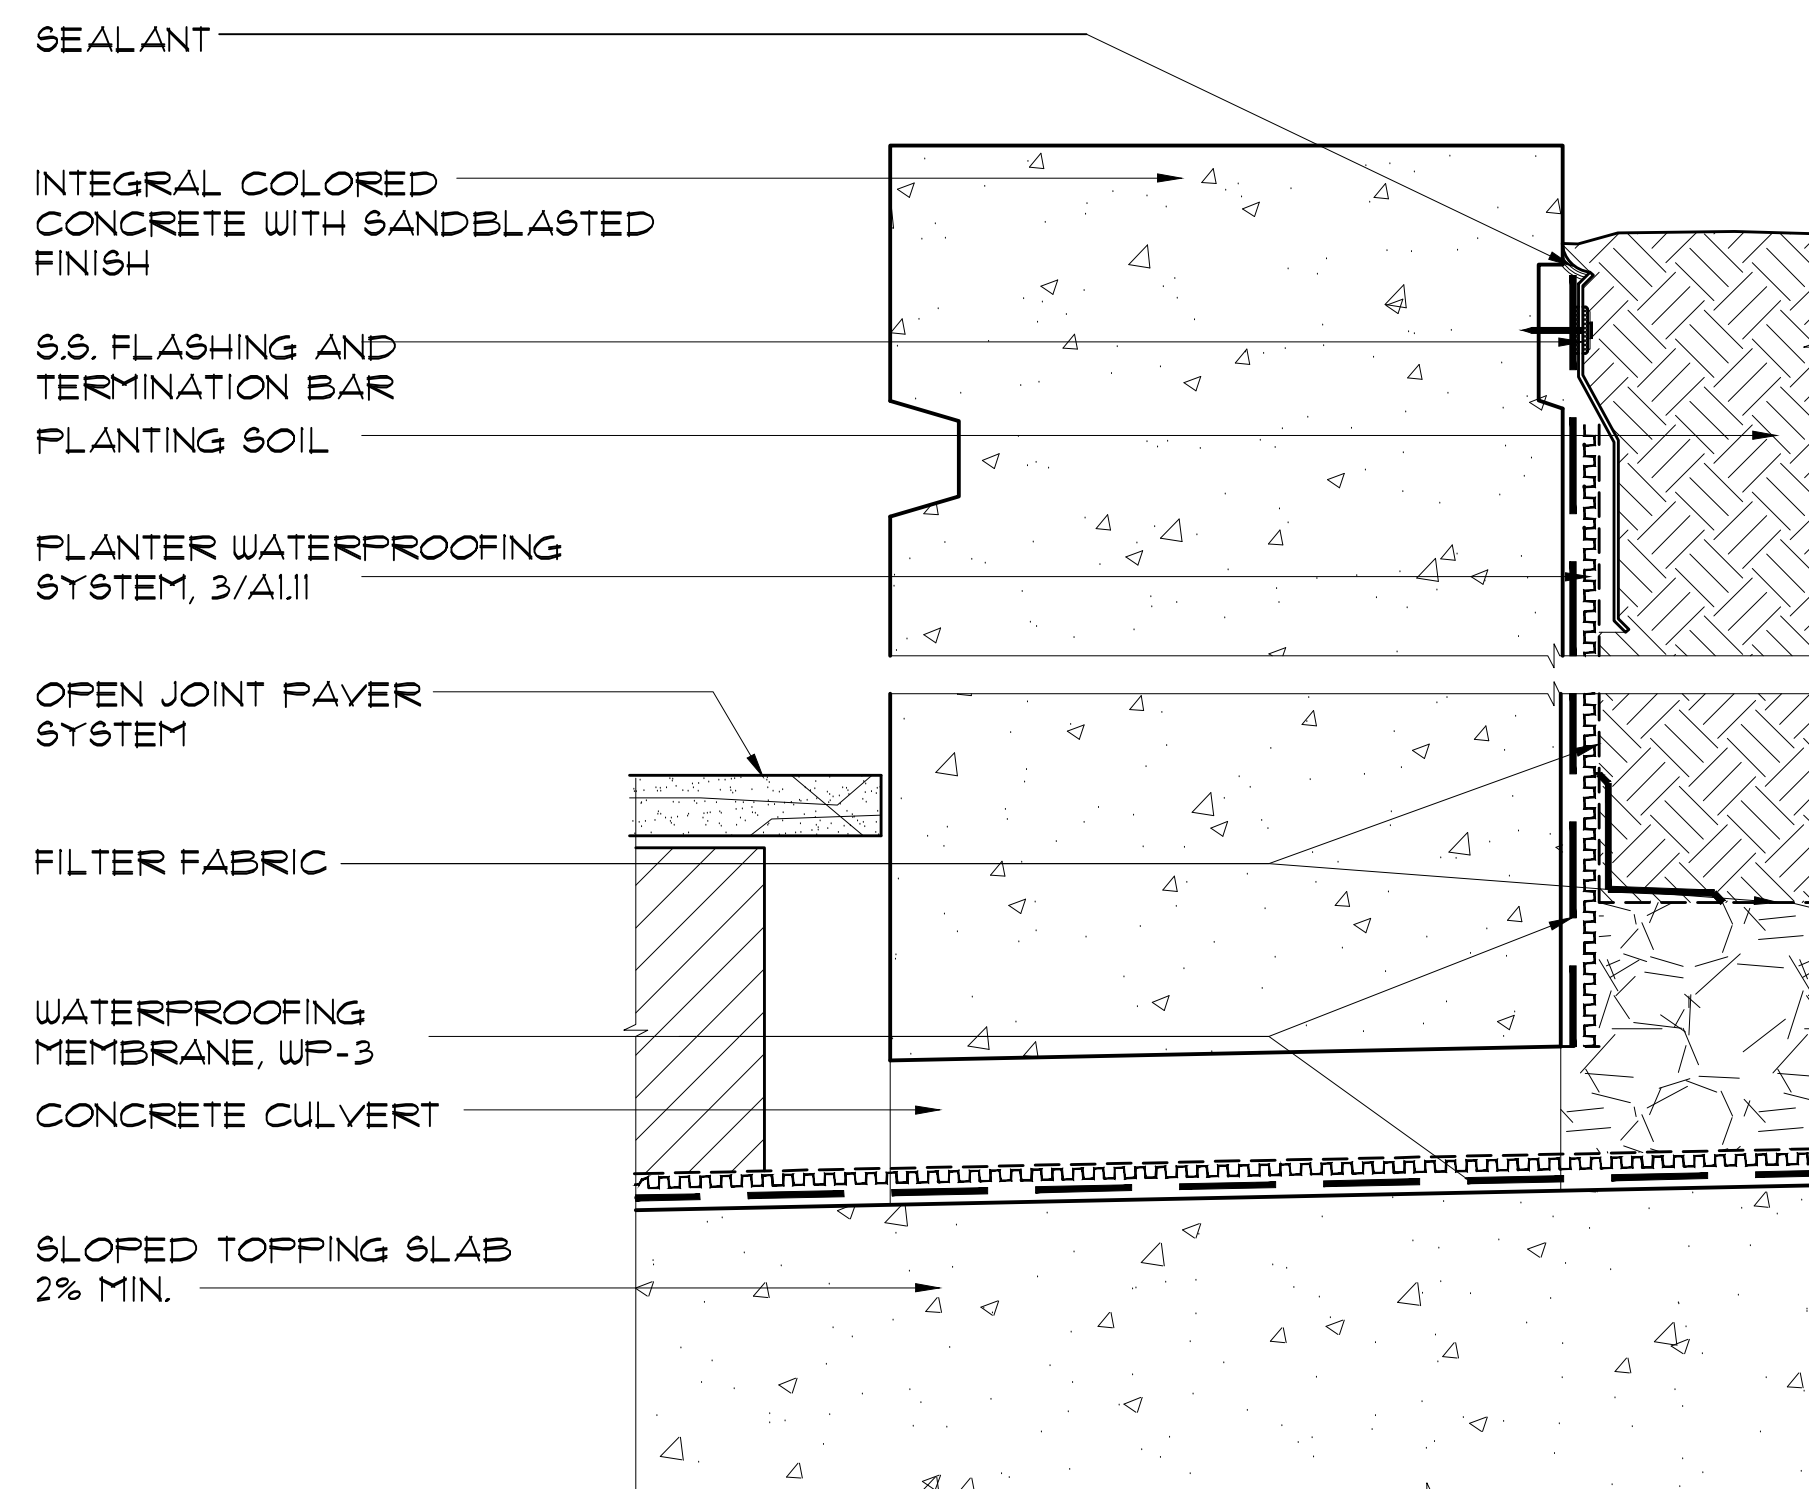


15 SCUPPER AT PLANTER AT LEVEL 7 (TYP.)
SCALE: 3" = 1'-0"

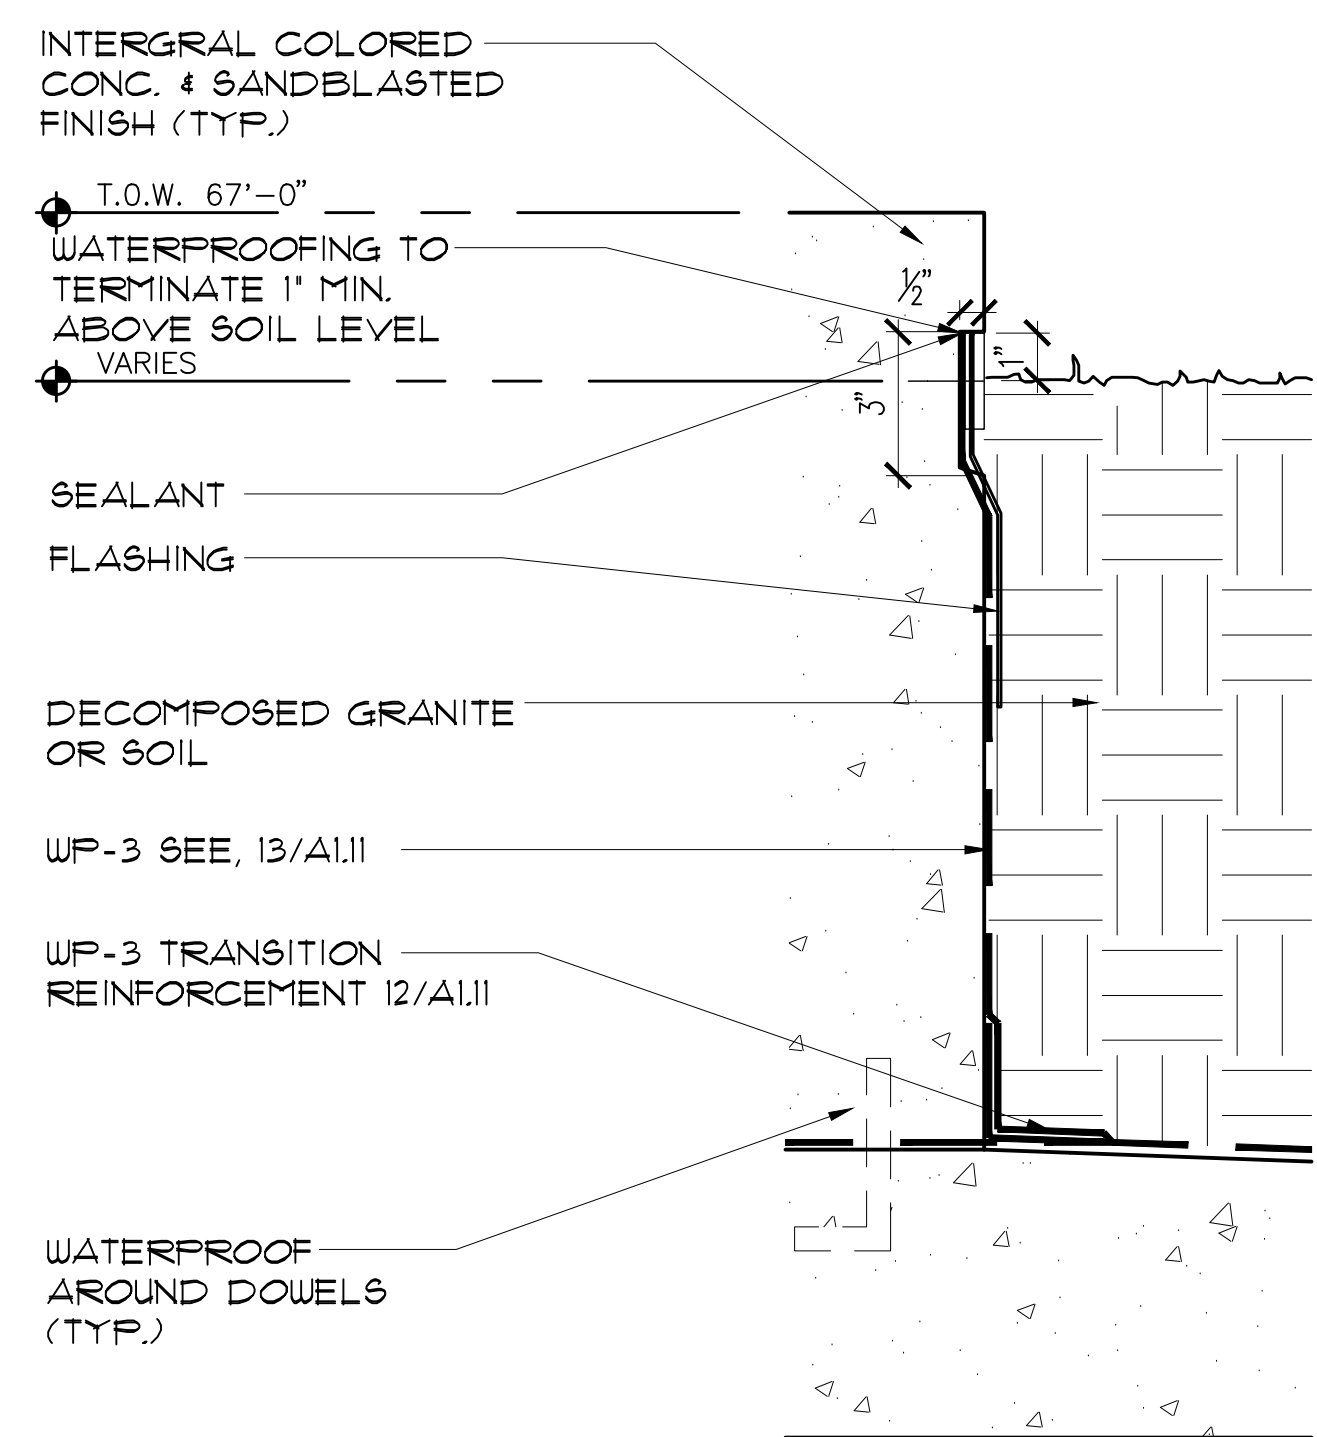


14 SECTION DETAIL @ PLANTER
SCALE: 3" = 1'-0"

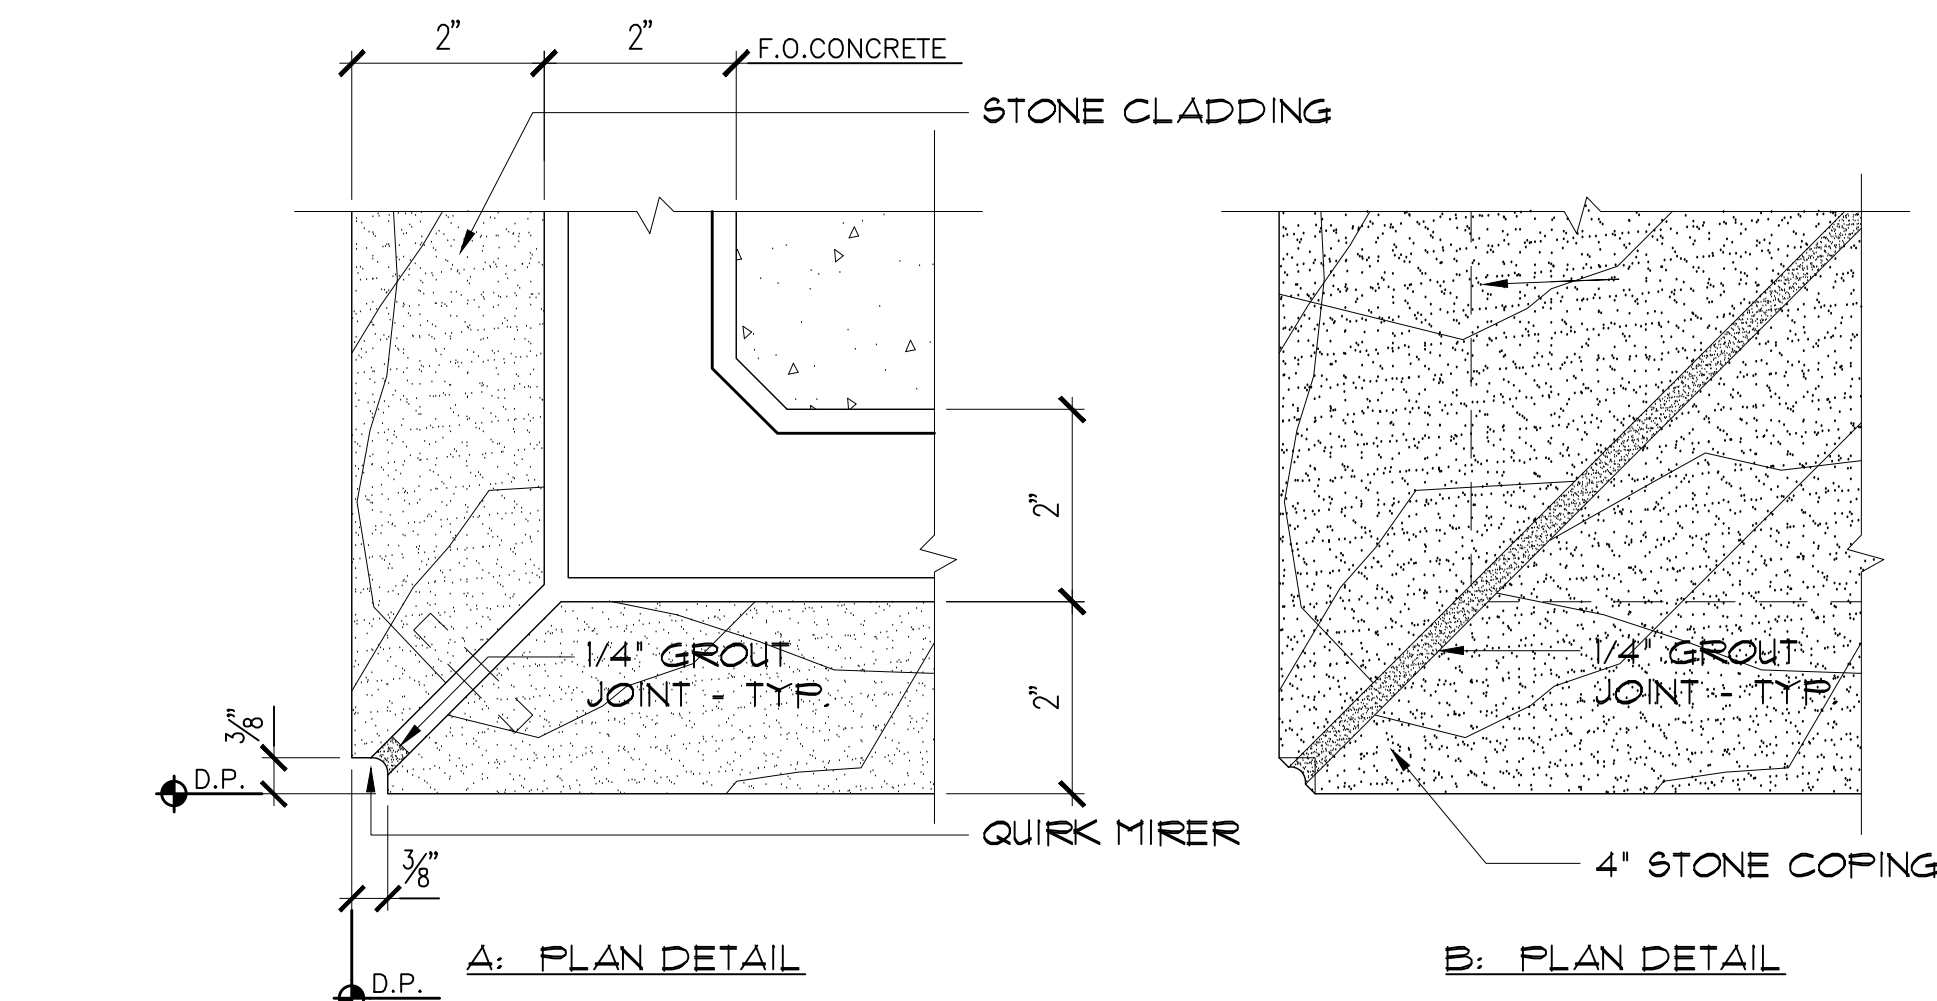


10 PLANTER/STONE COPING DETAIL
SCALE: 3" = 1'-0"

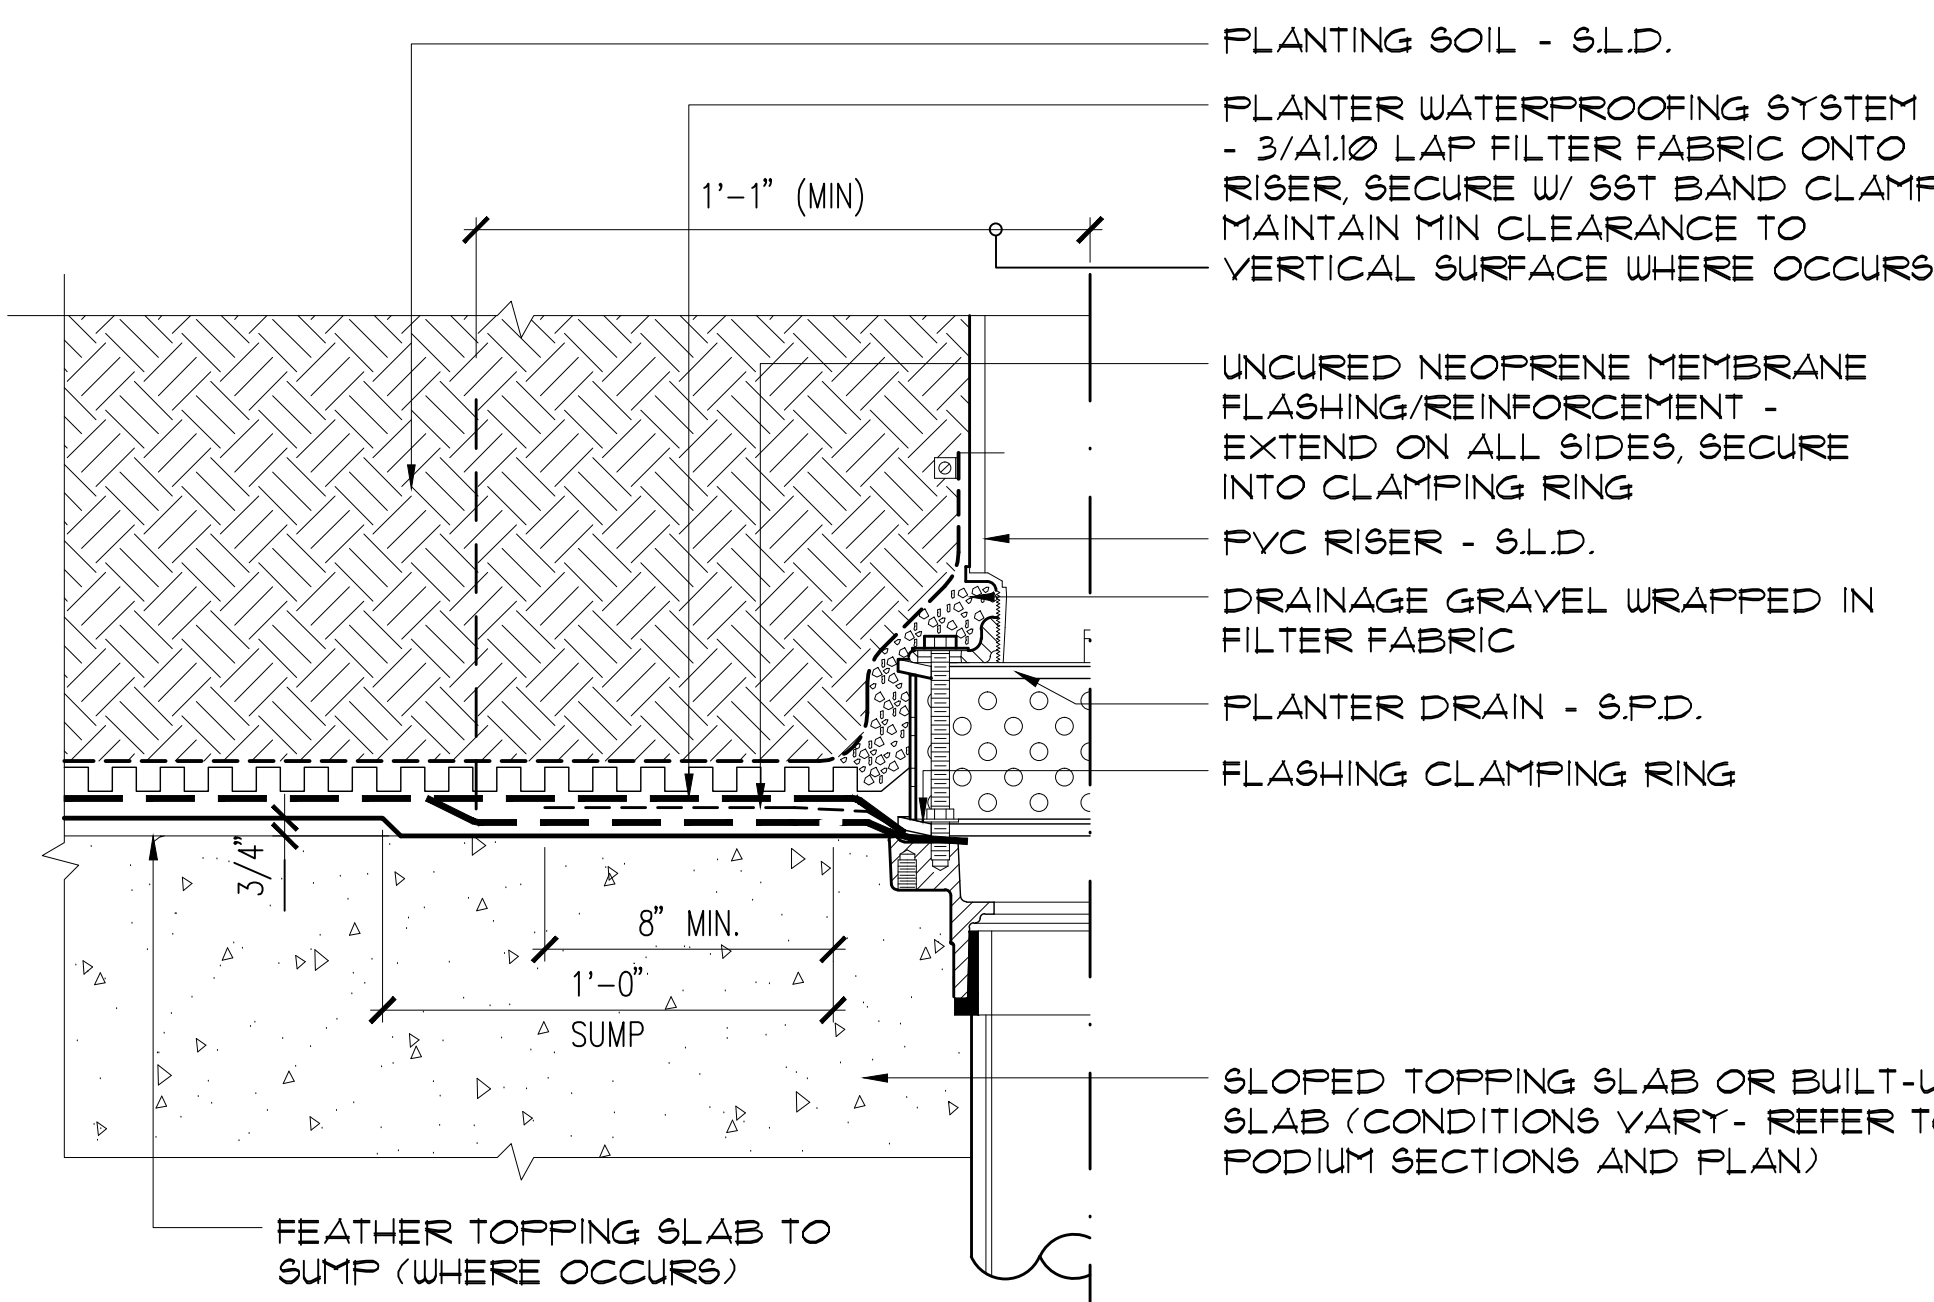


7 TYP. DRAIN (AT PLANTER)
SCALE: 3" = 1'-0"

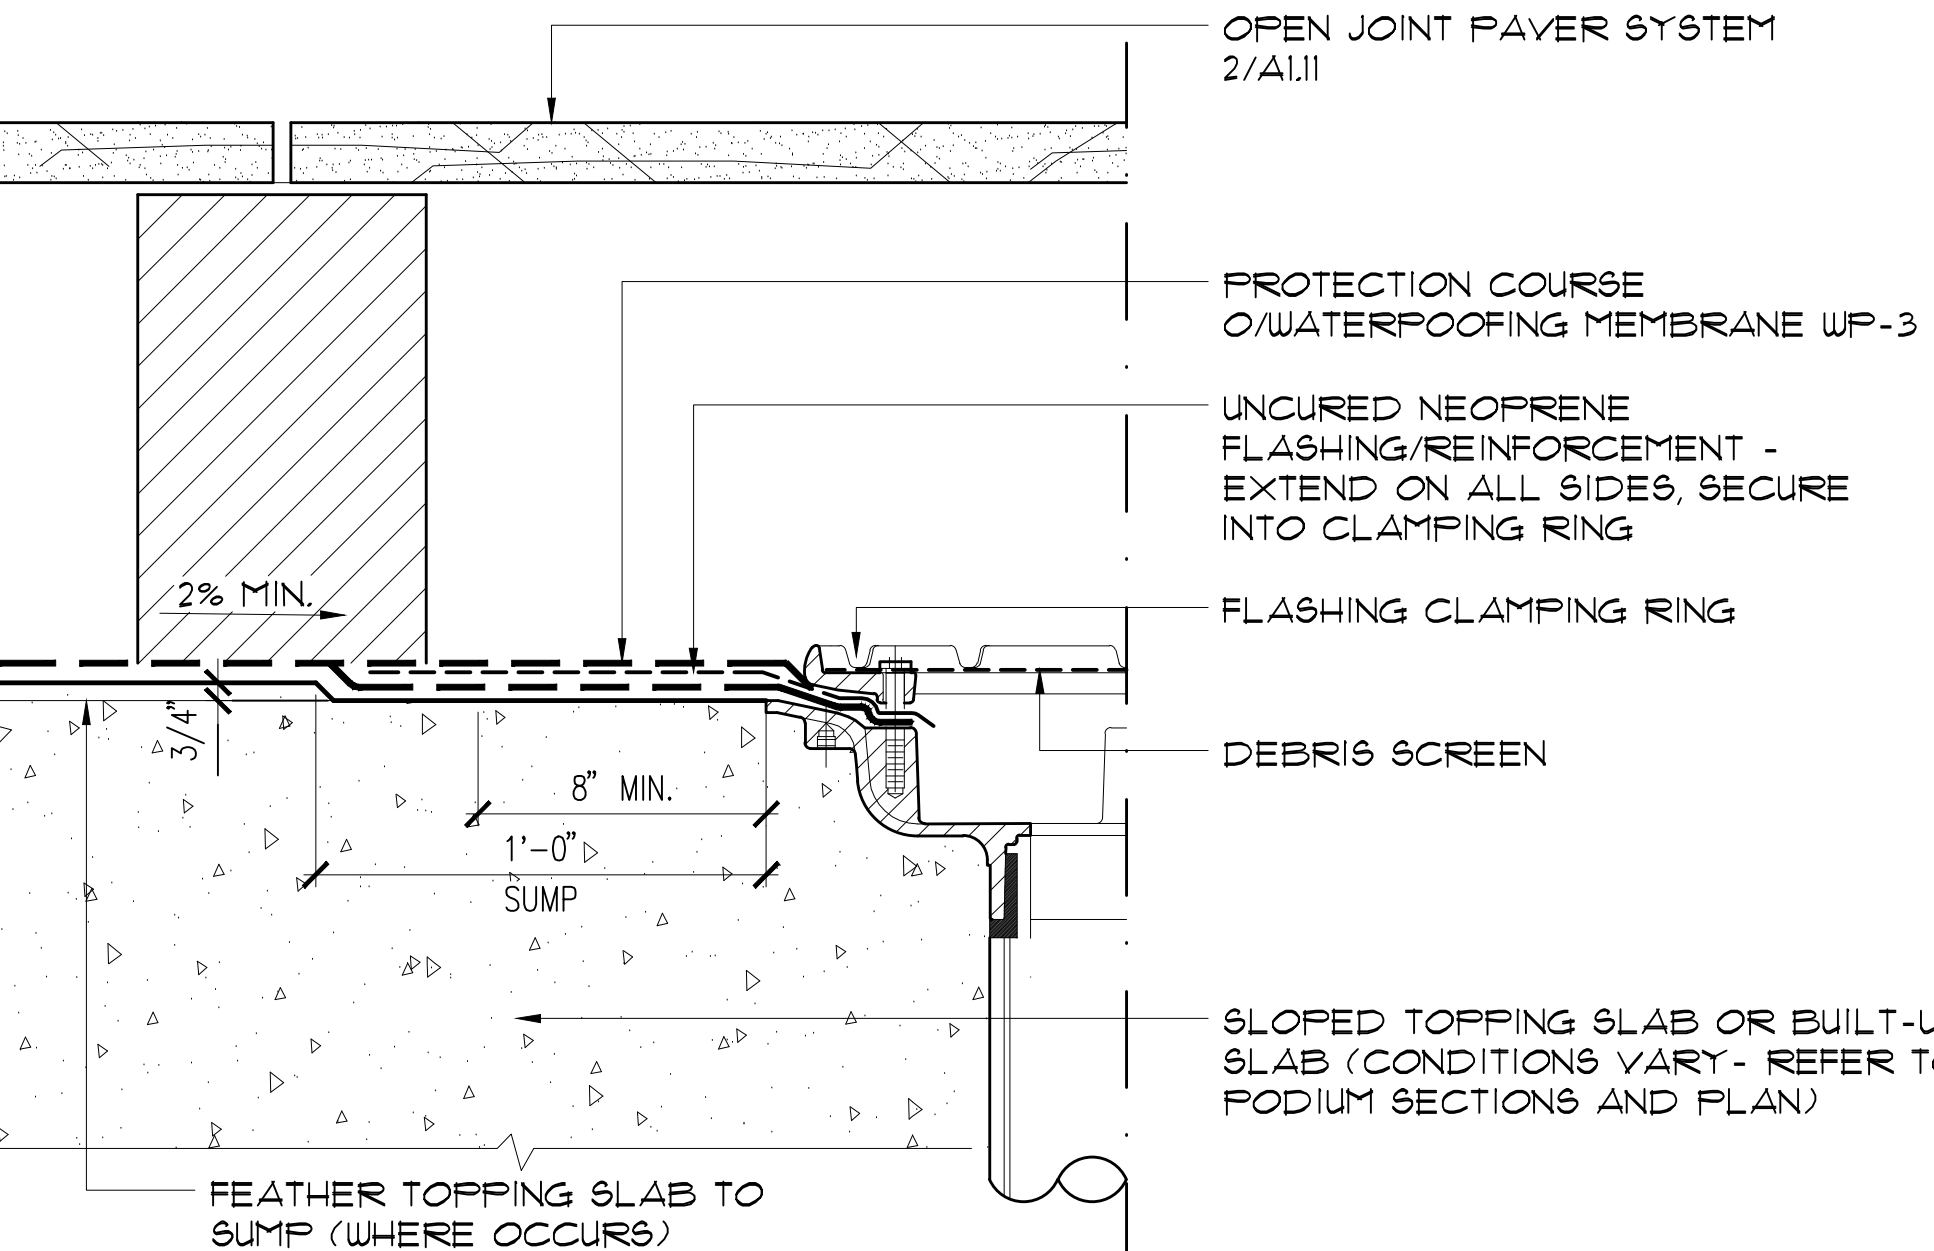









6 TYP. DRAIN (AT OPEN JOINT PAVER SYSTEM)
SCALE: 3" = 1'-0"

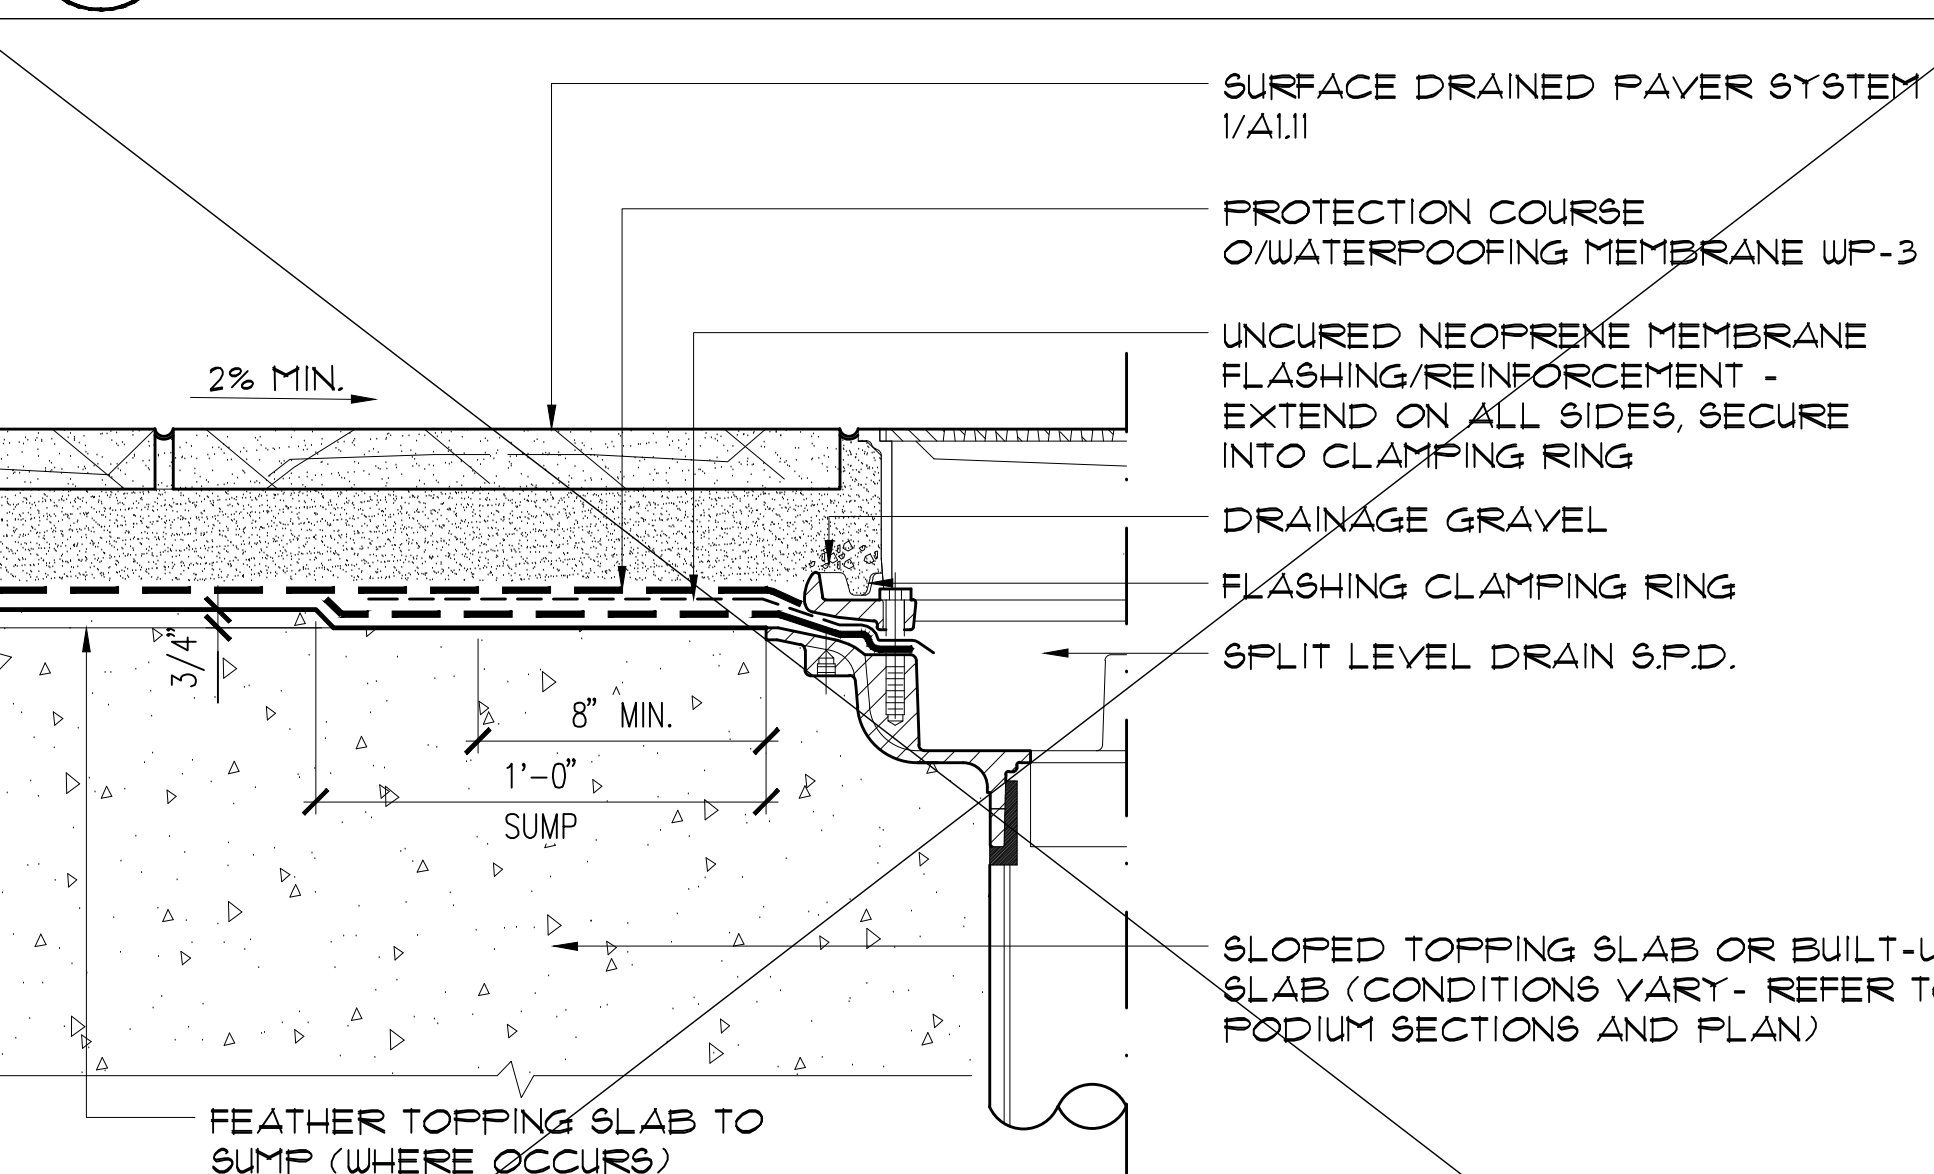

5 TYP. DRAIN (AT SURFACE DRAINED PAVERS)
SCALE: 3" = 1'-0"

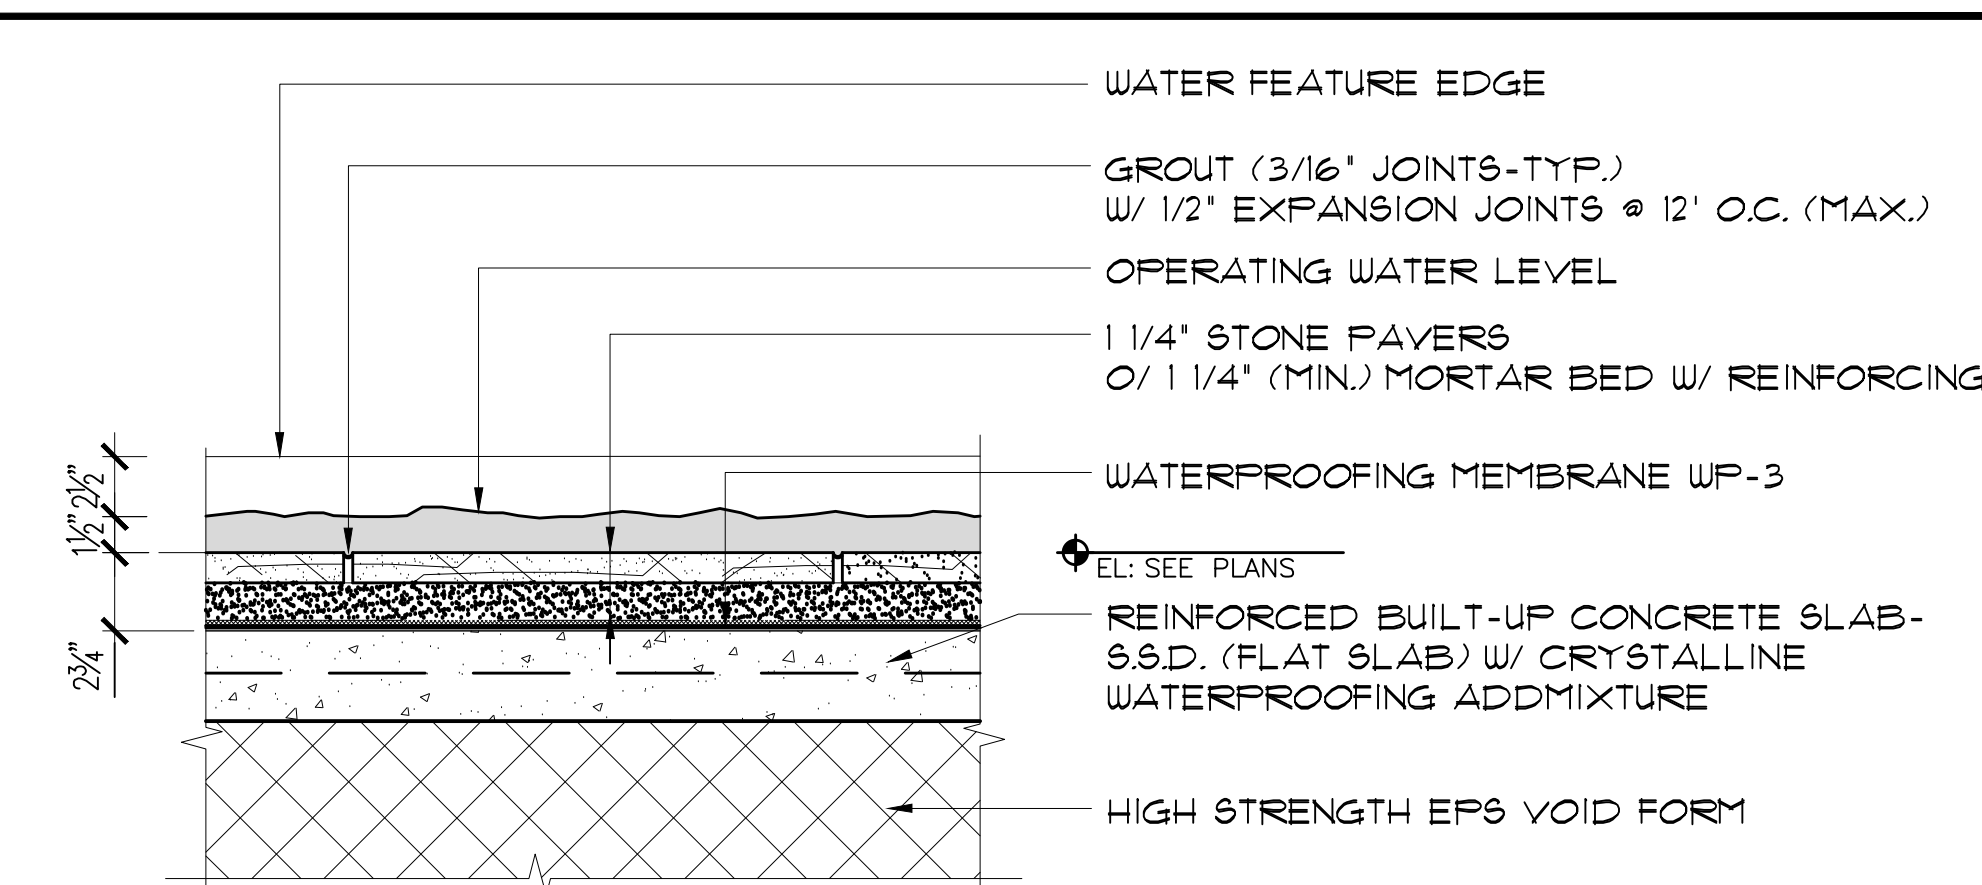

4 WATER FEATURE SYSTEM
SCALE: 1 1/2" = 1'-0"

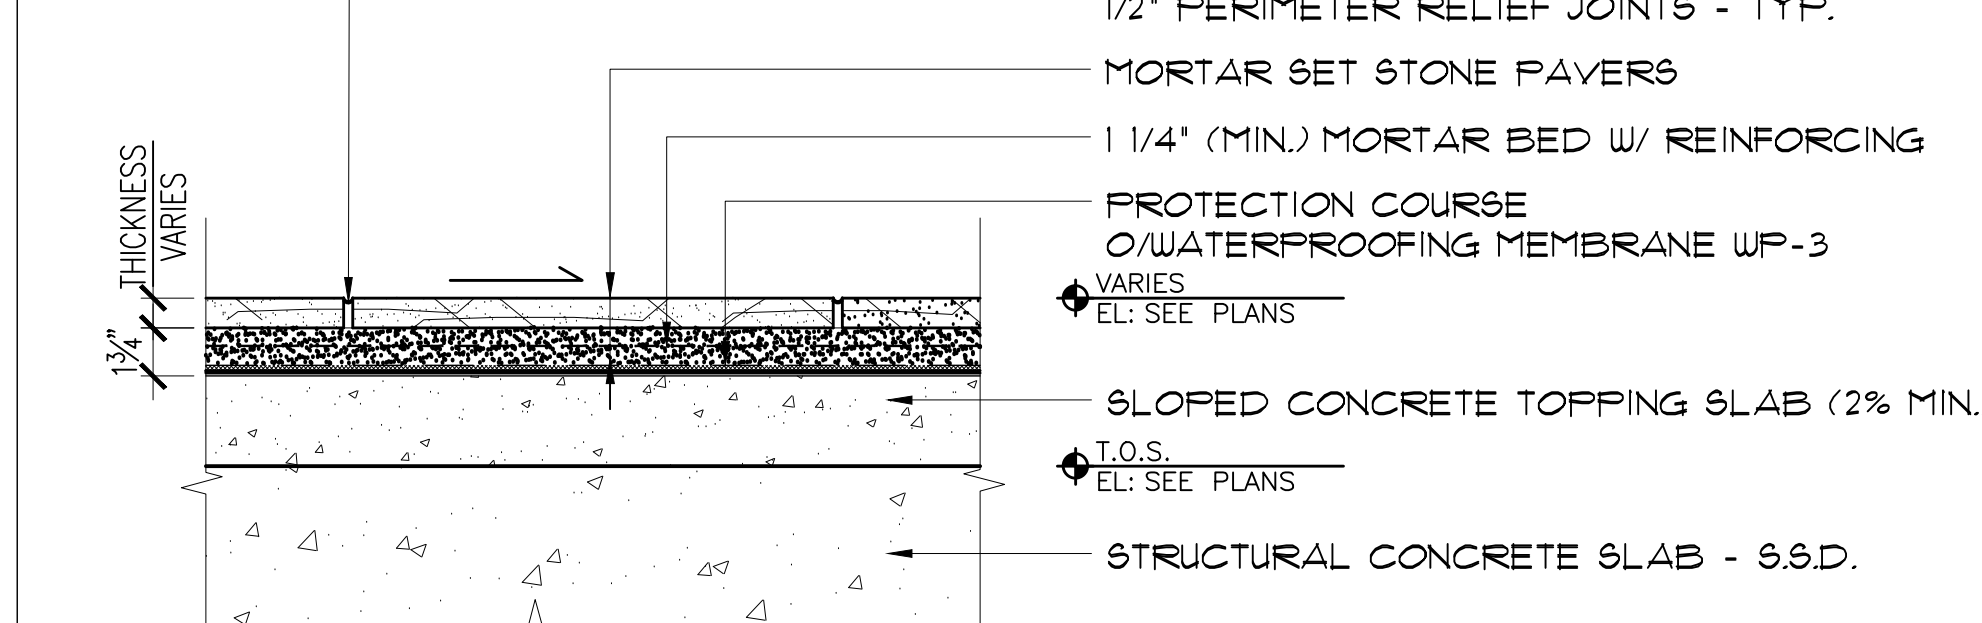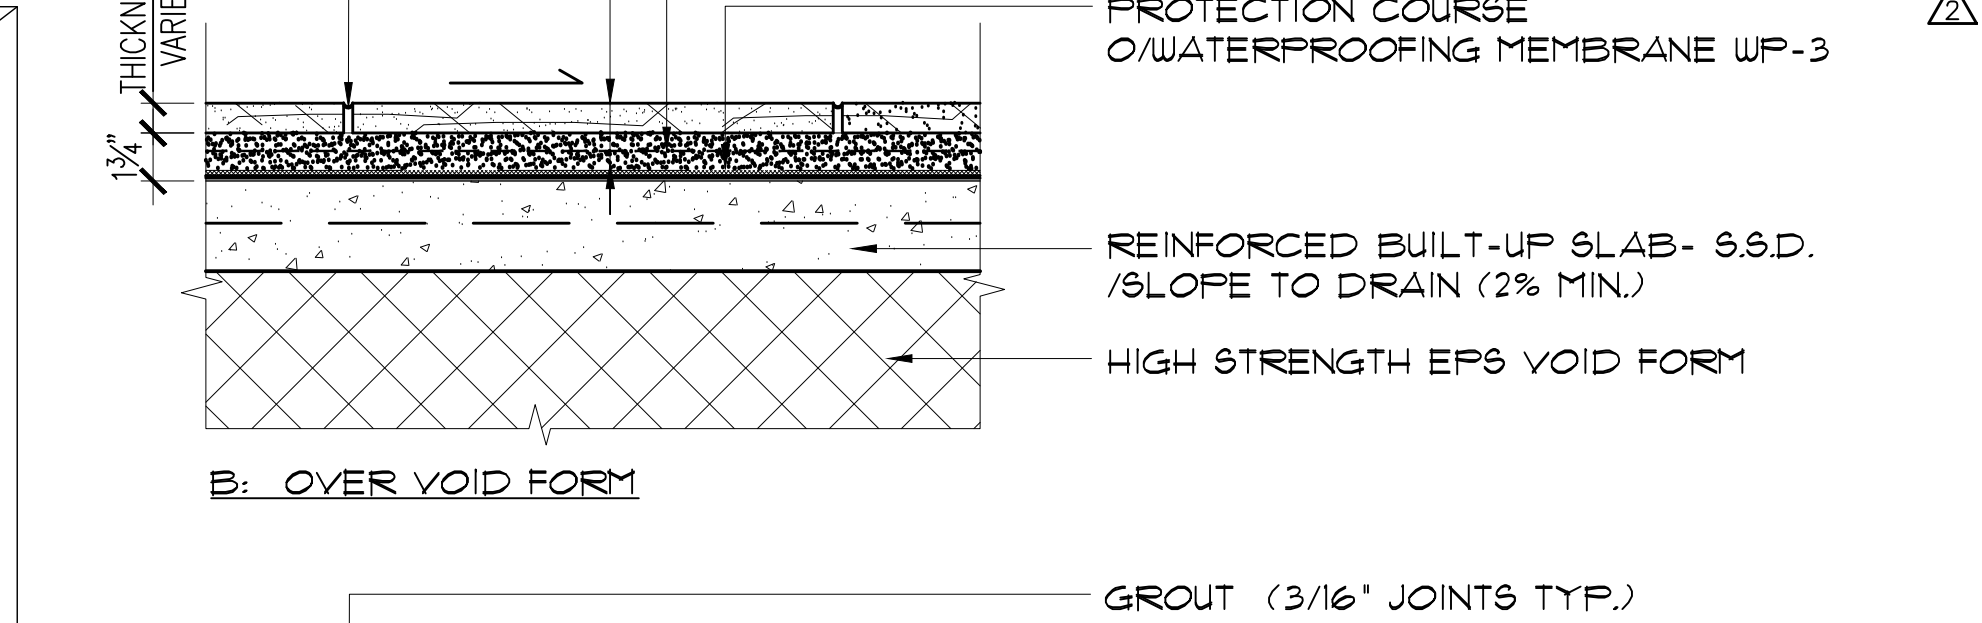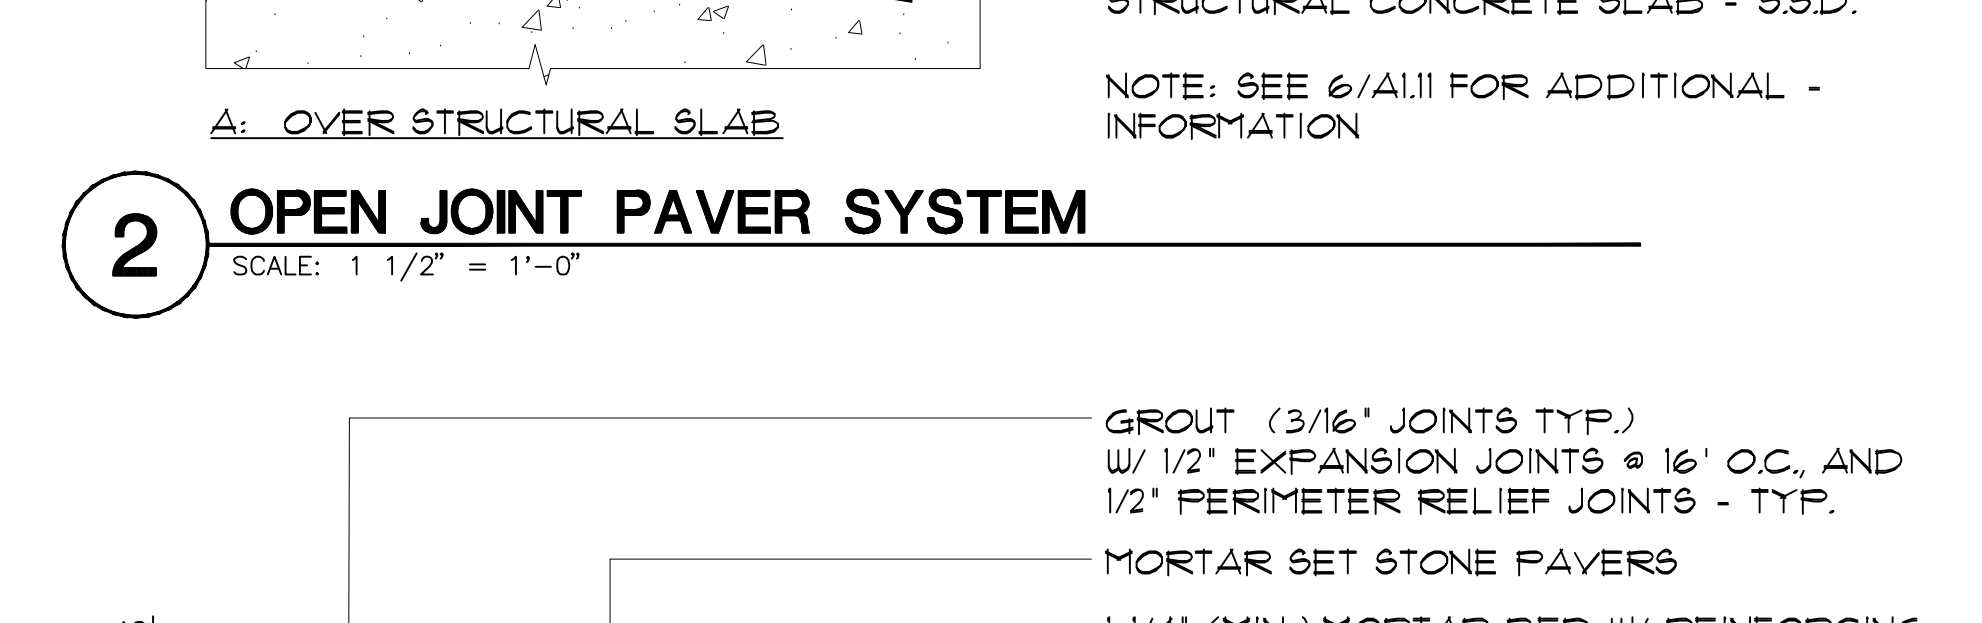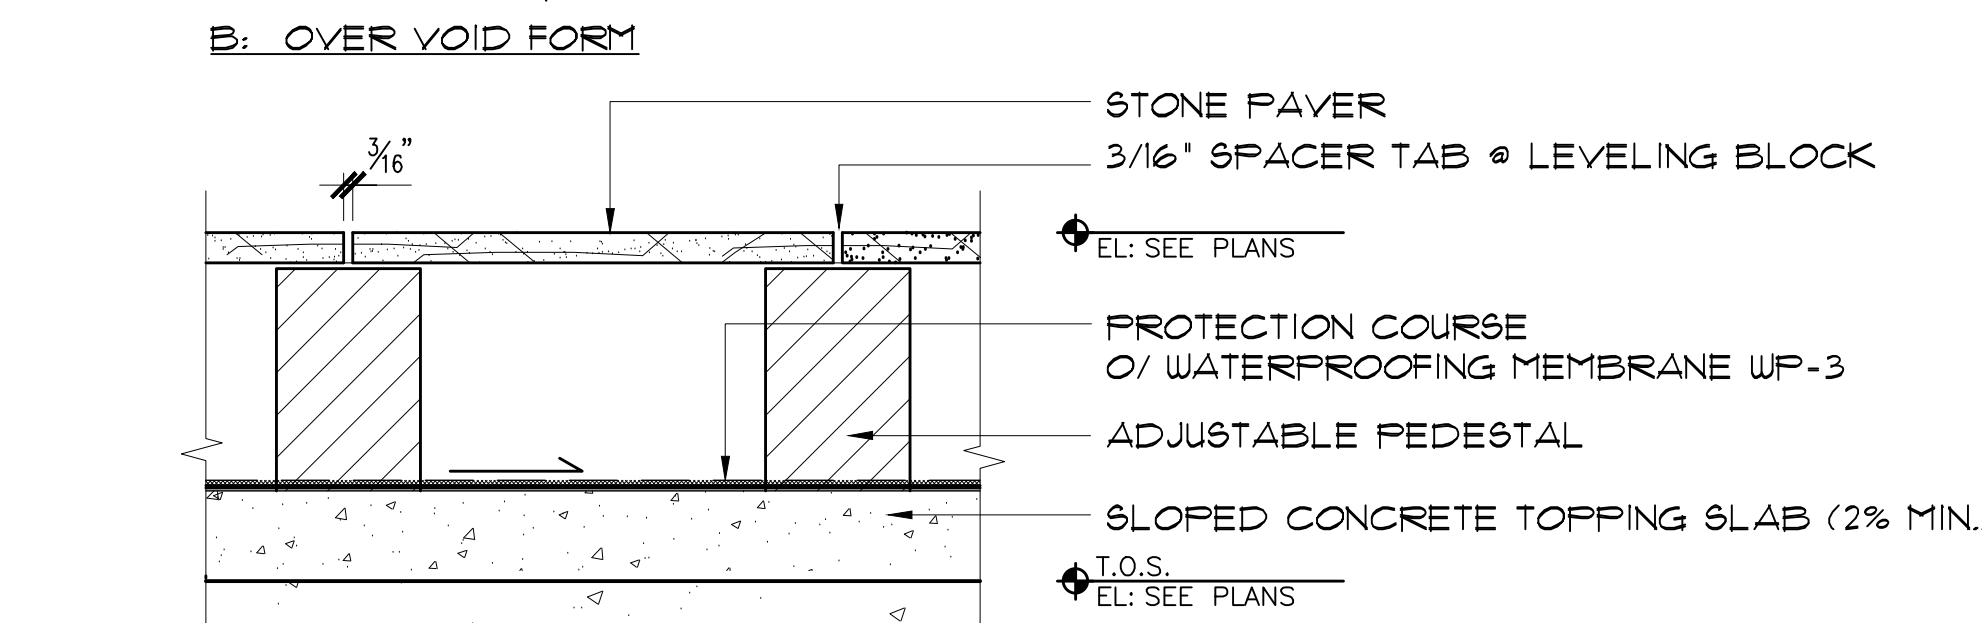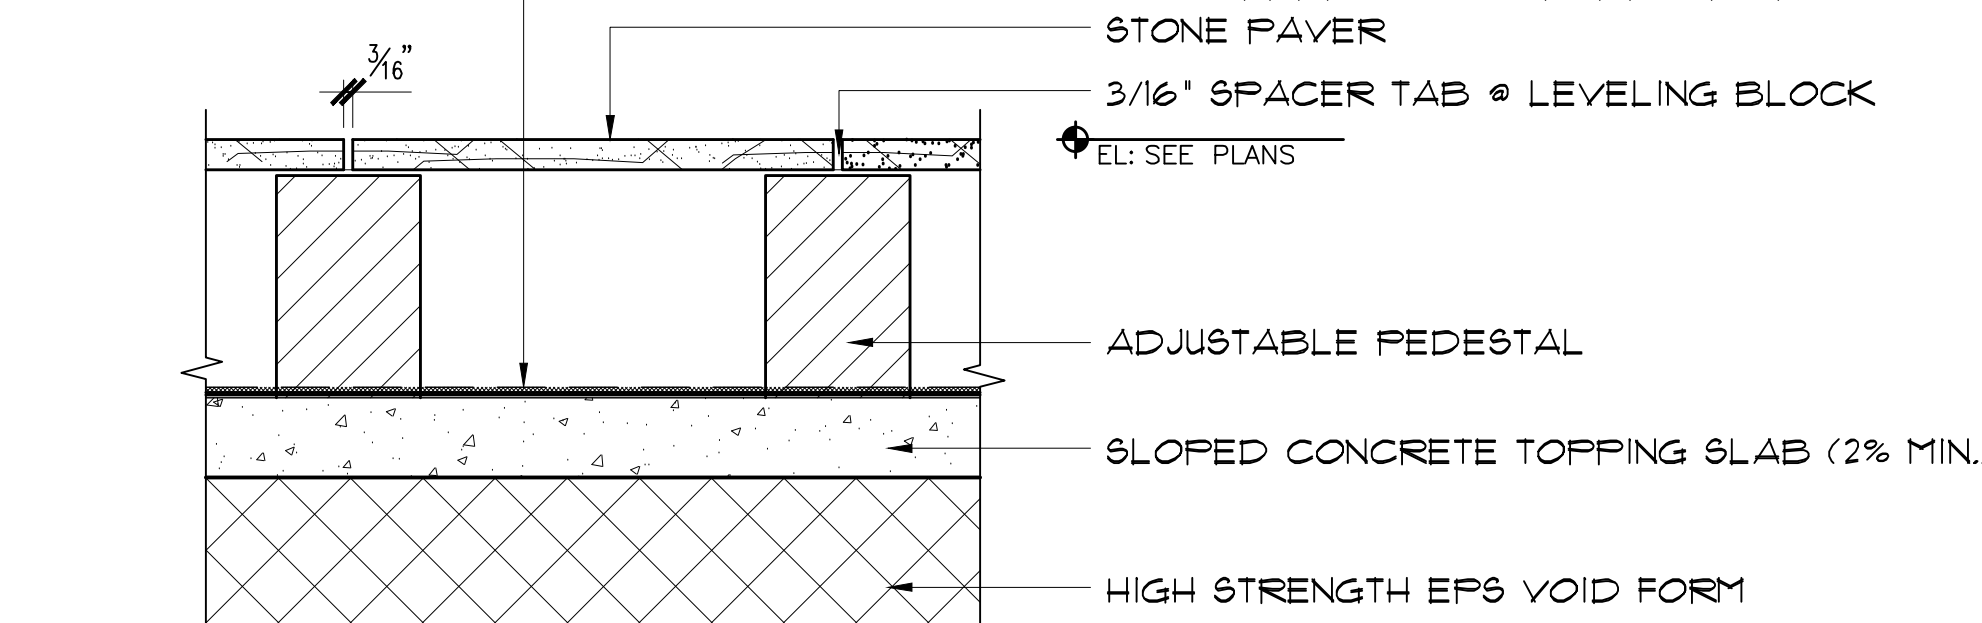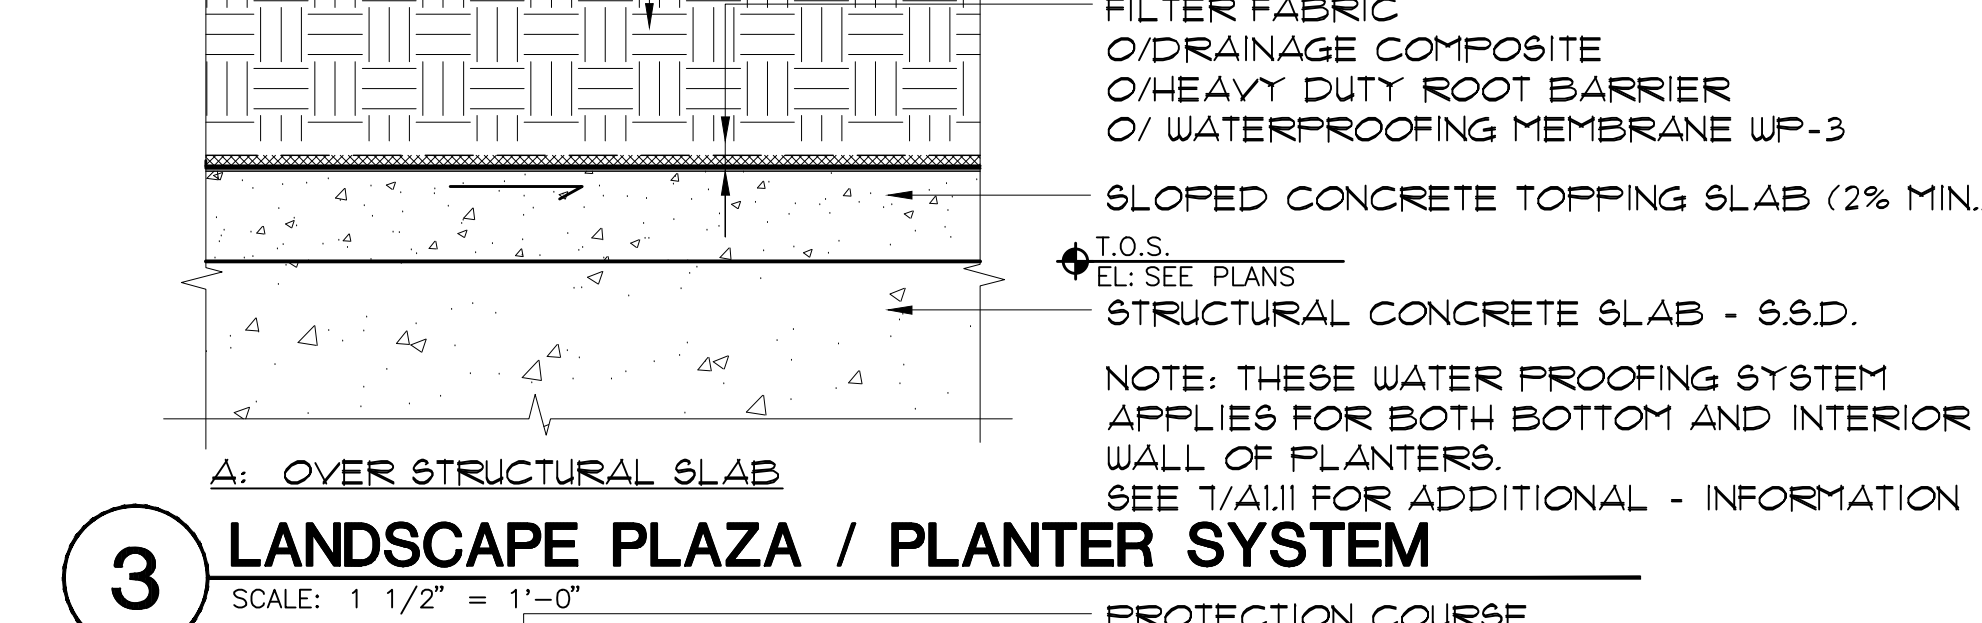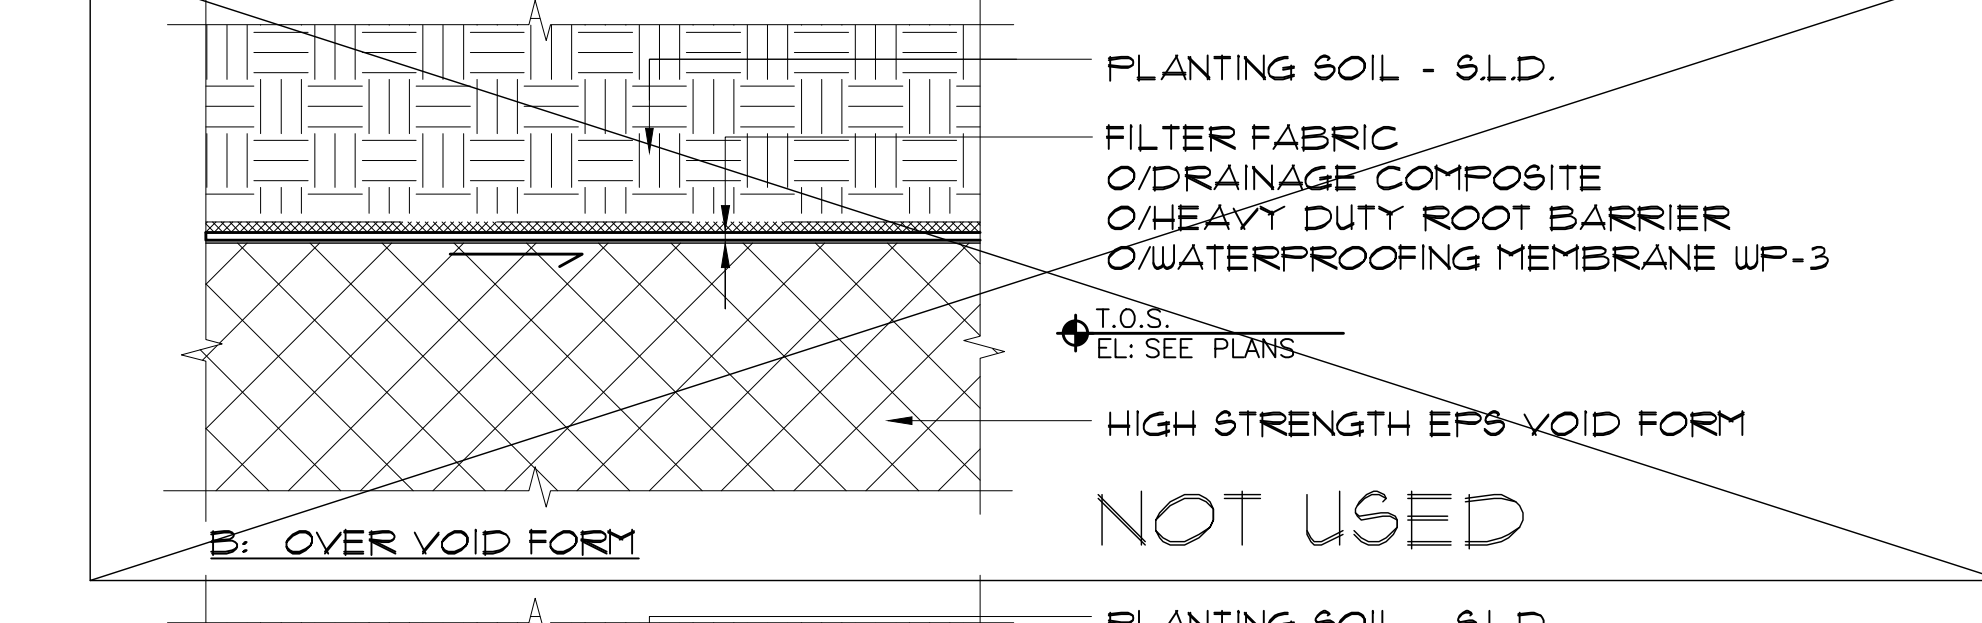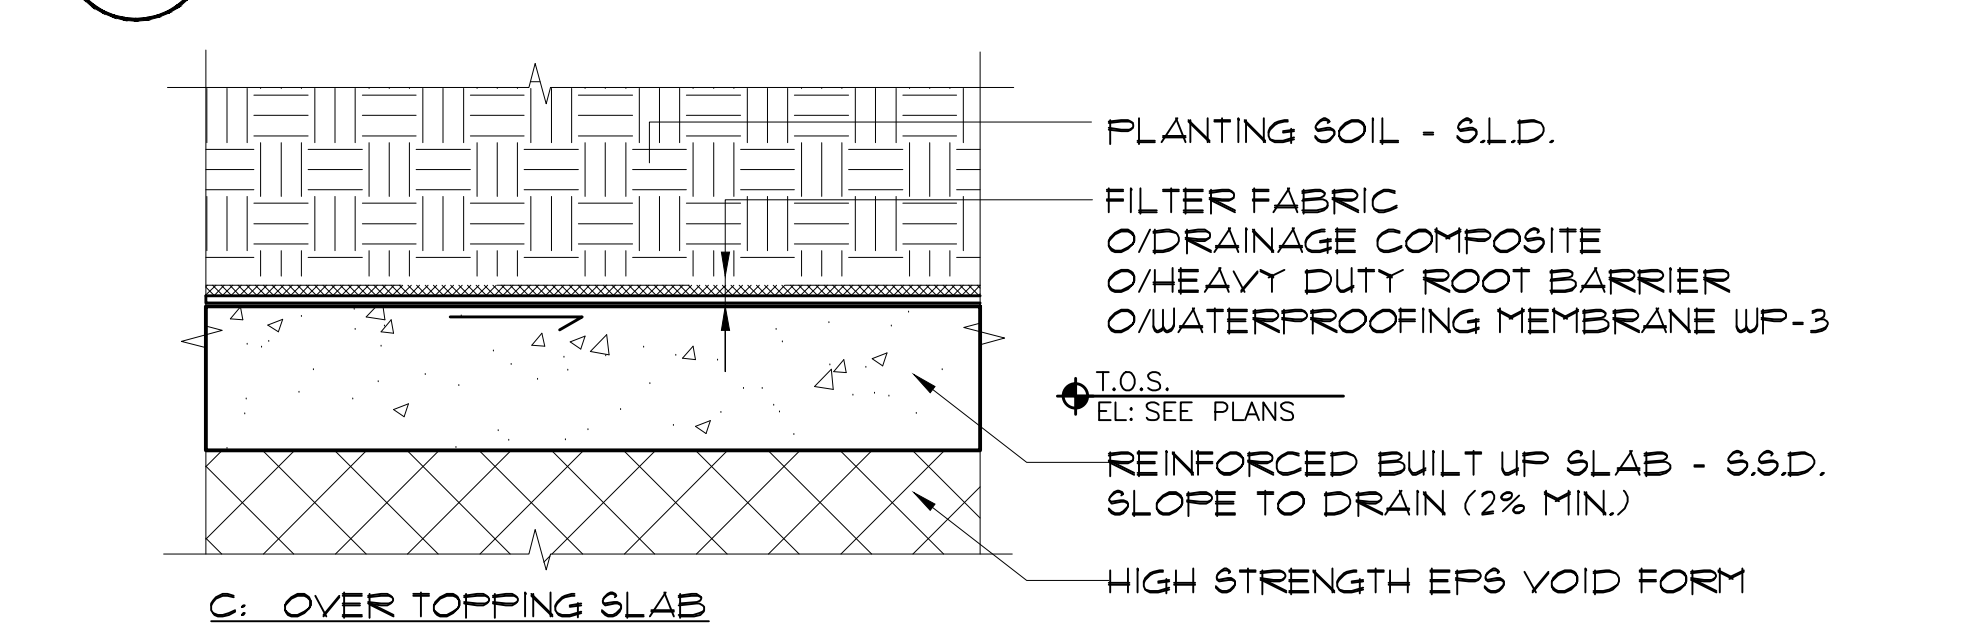

3 LANDSCAPE PLAZA / PLANTER SYSTEM
SCALE: 1 1/2" = 1'-0"

1 SURFACE DRAINED PLAZA / TERRACE SYSTEM
SCALE: 1 1/2" = 1'-0"