



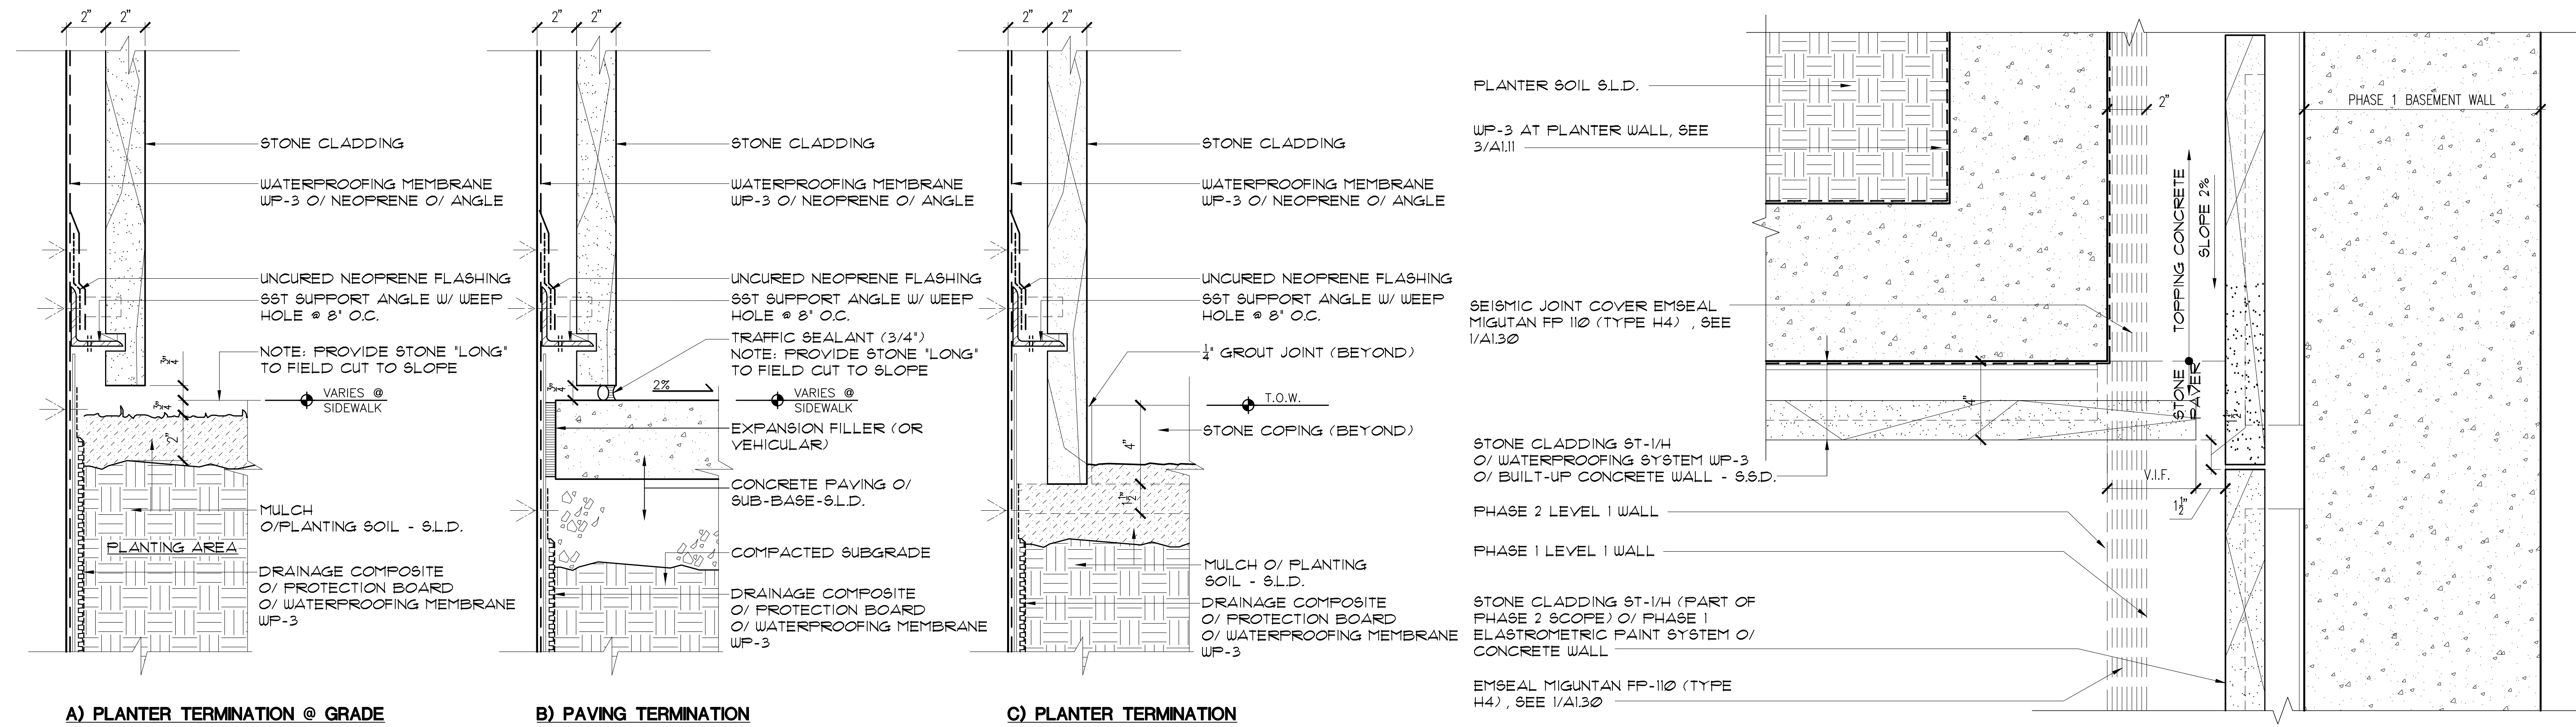


6 SECTION DETAIL @ CLADDING BASE
SCALE: 3" = 1'-0"

3 PLAN DETAIL - LEVEL 1 PLANTER (NORTH)
SCALE: 3" = 1'-0"

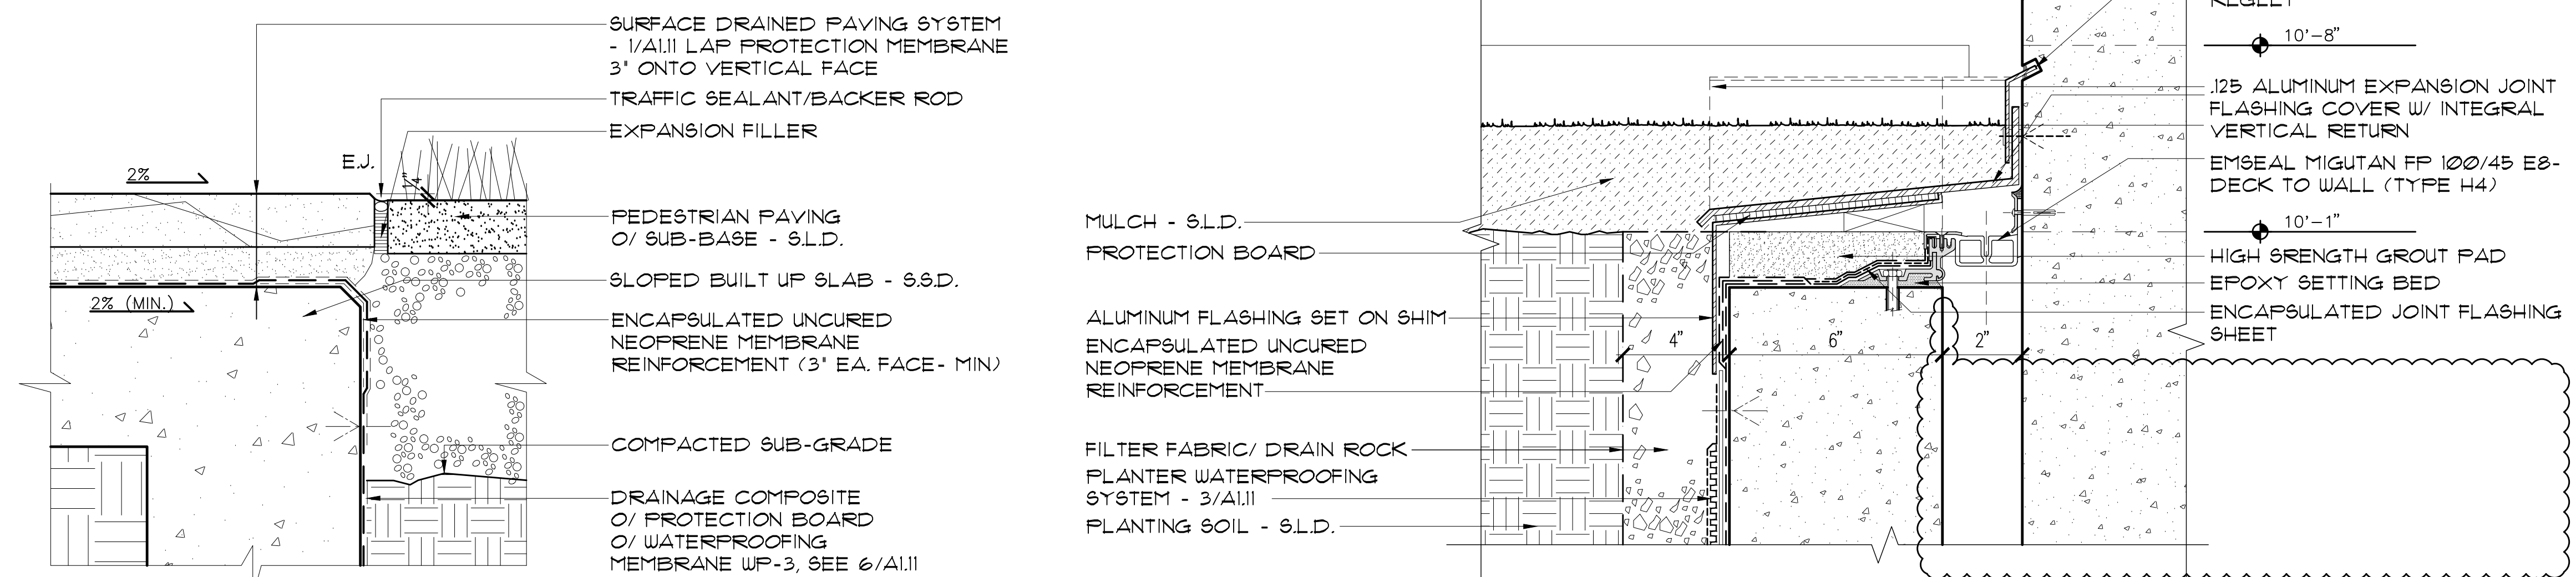


5 SECTION DETAIL - PAVING TRANSITION
SCALE: 3" = 1'-0"

2 SECTION DETAIL - LEVEL 1 PLANTER (SOUTH)
SCALE: 3" = 1'-0"

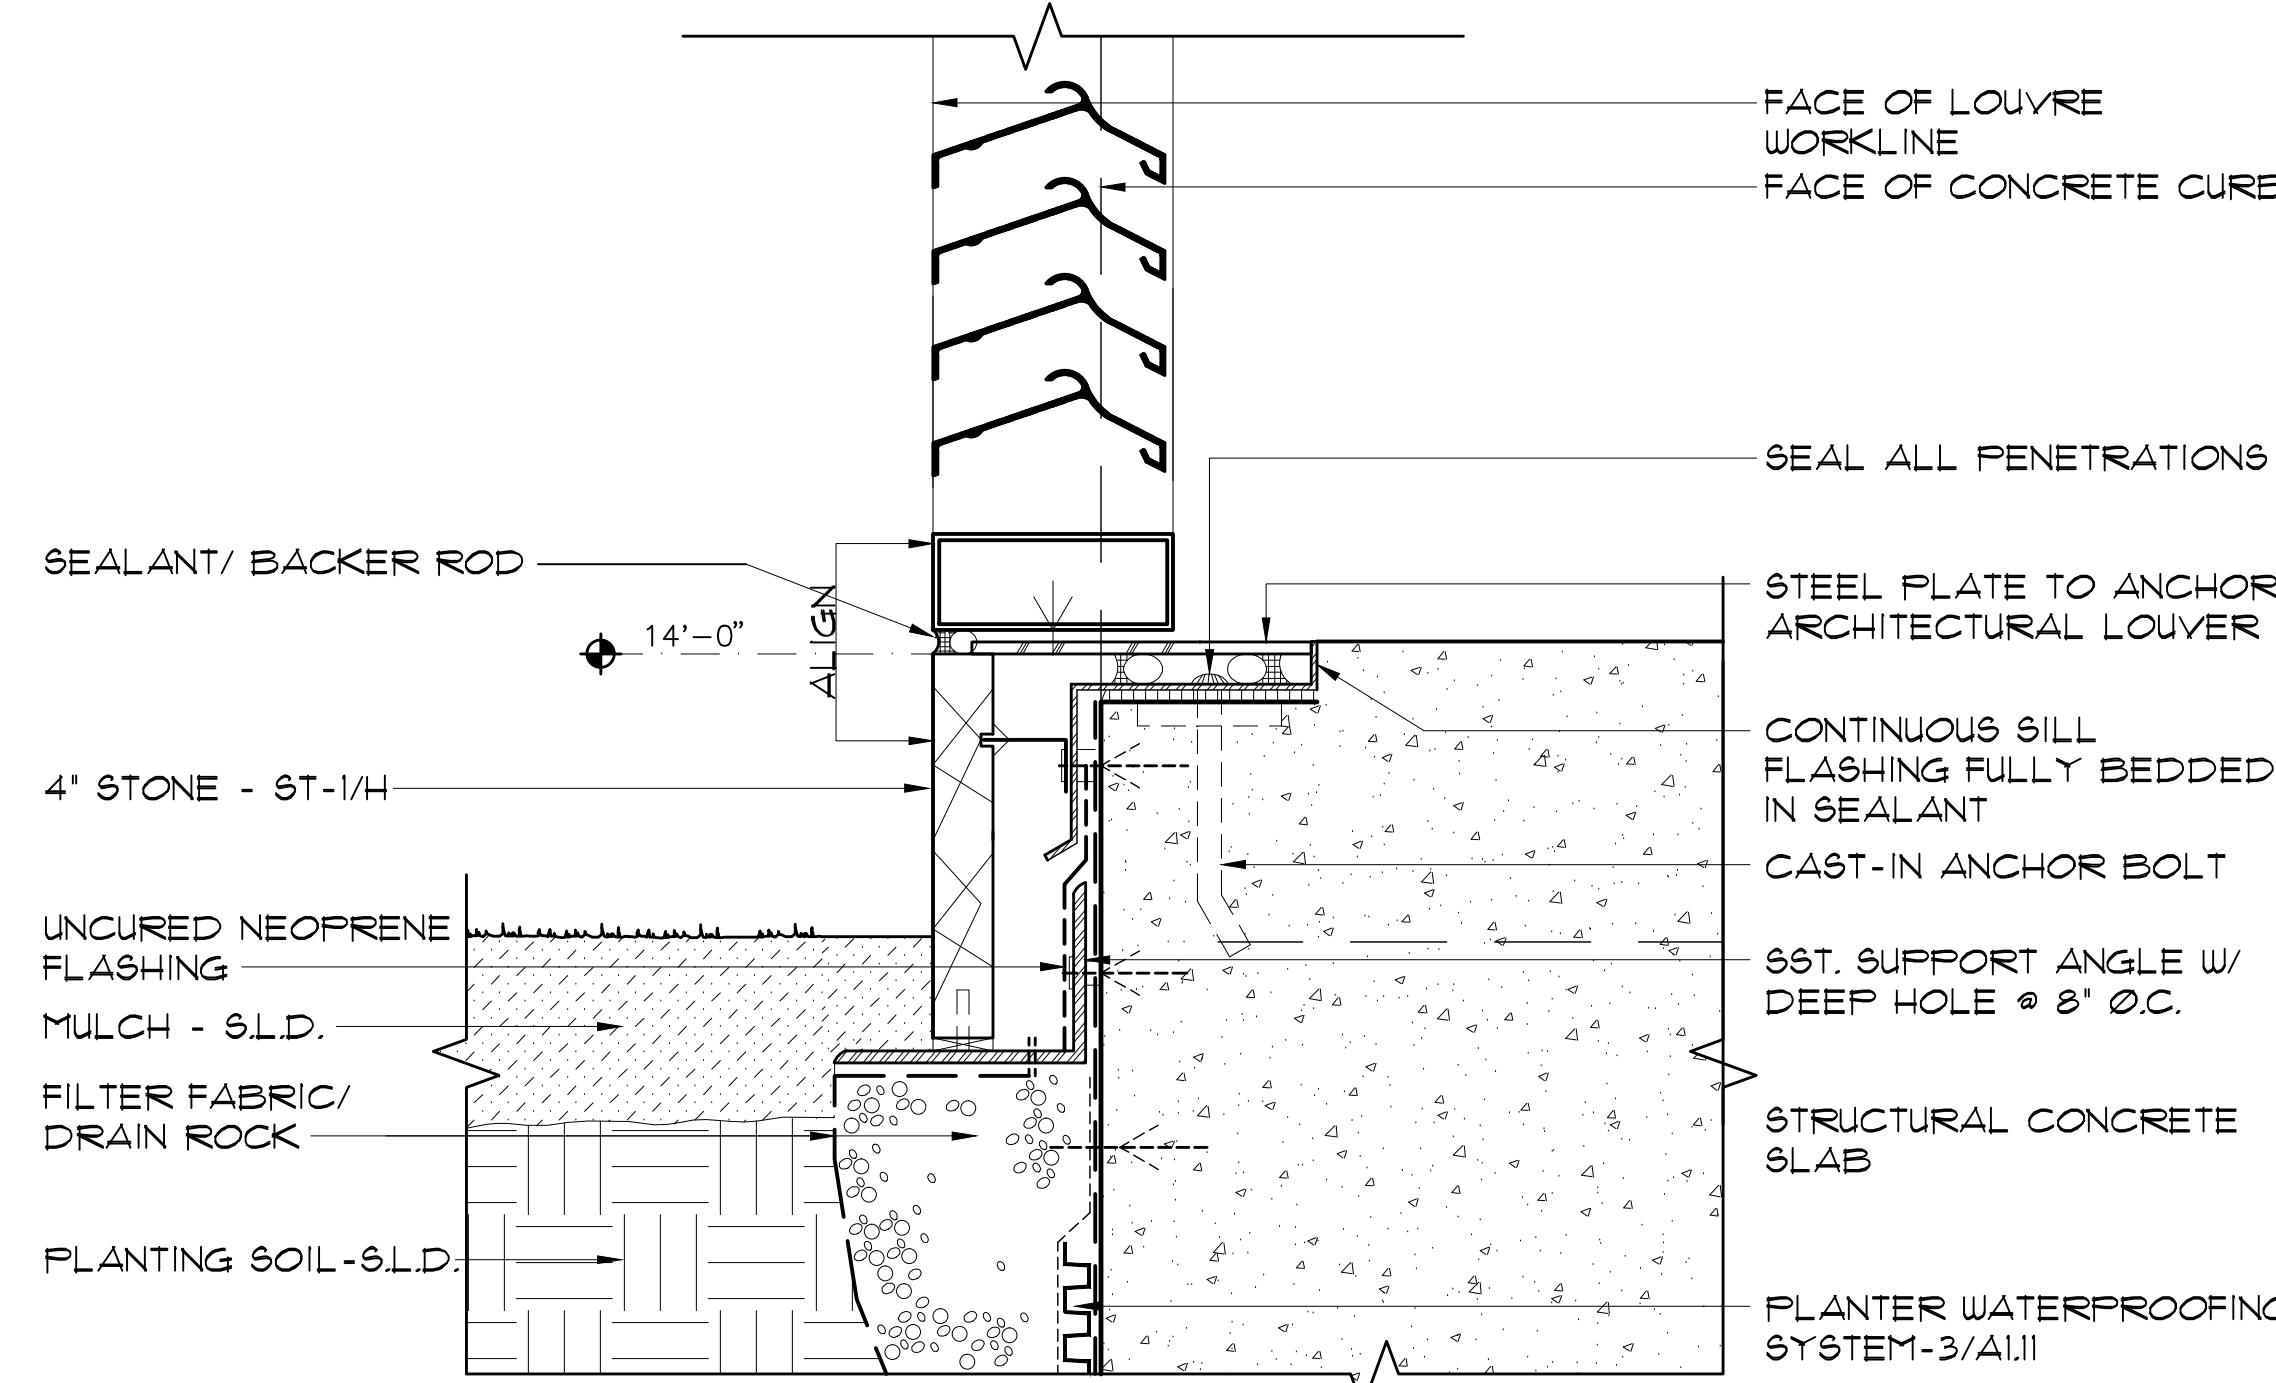

4 SECTION DETAIL @ CURTAIN WALL/ PLANTER
SCALE: 3" = 1'-0"

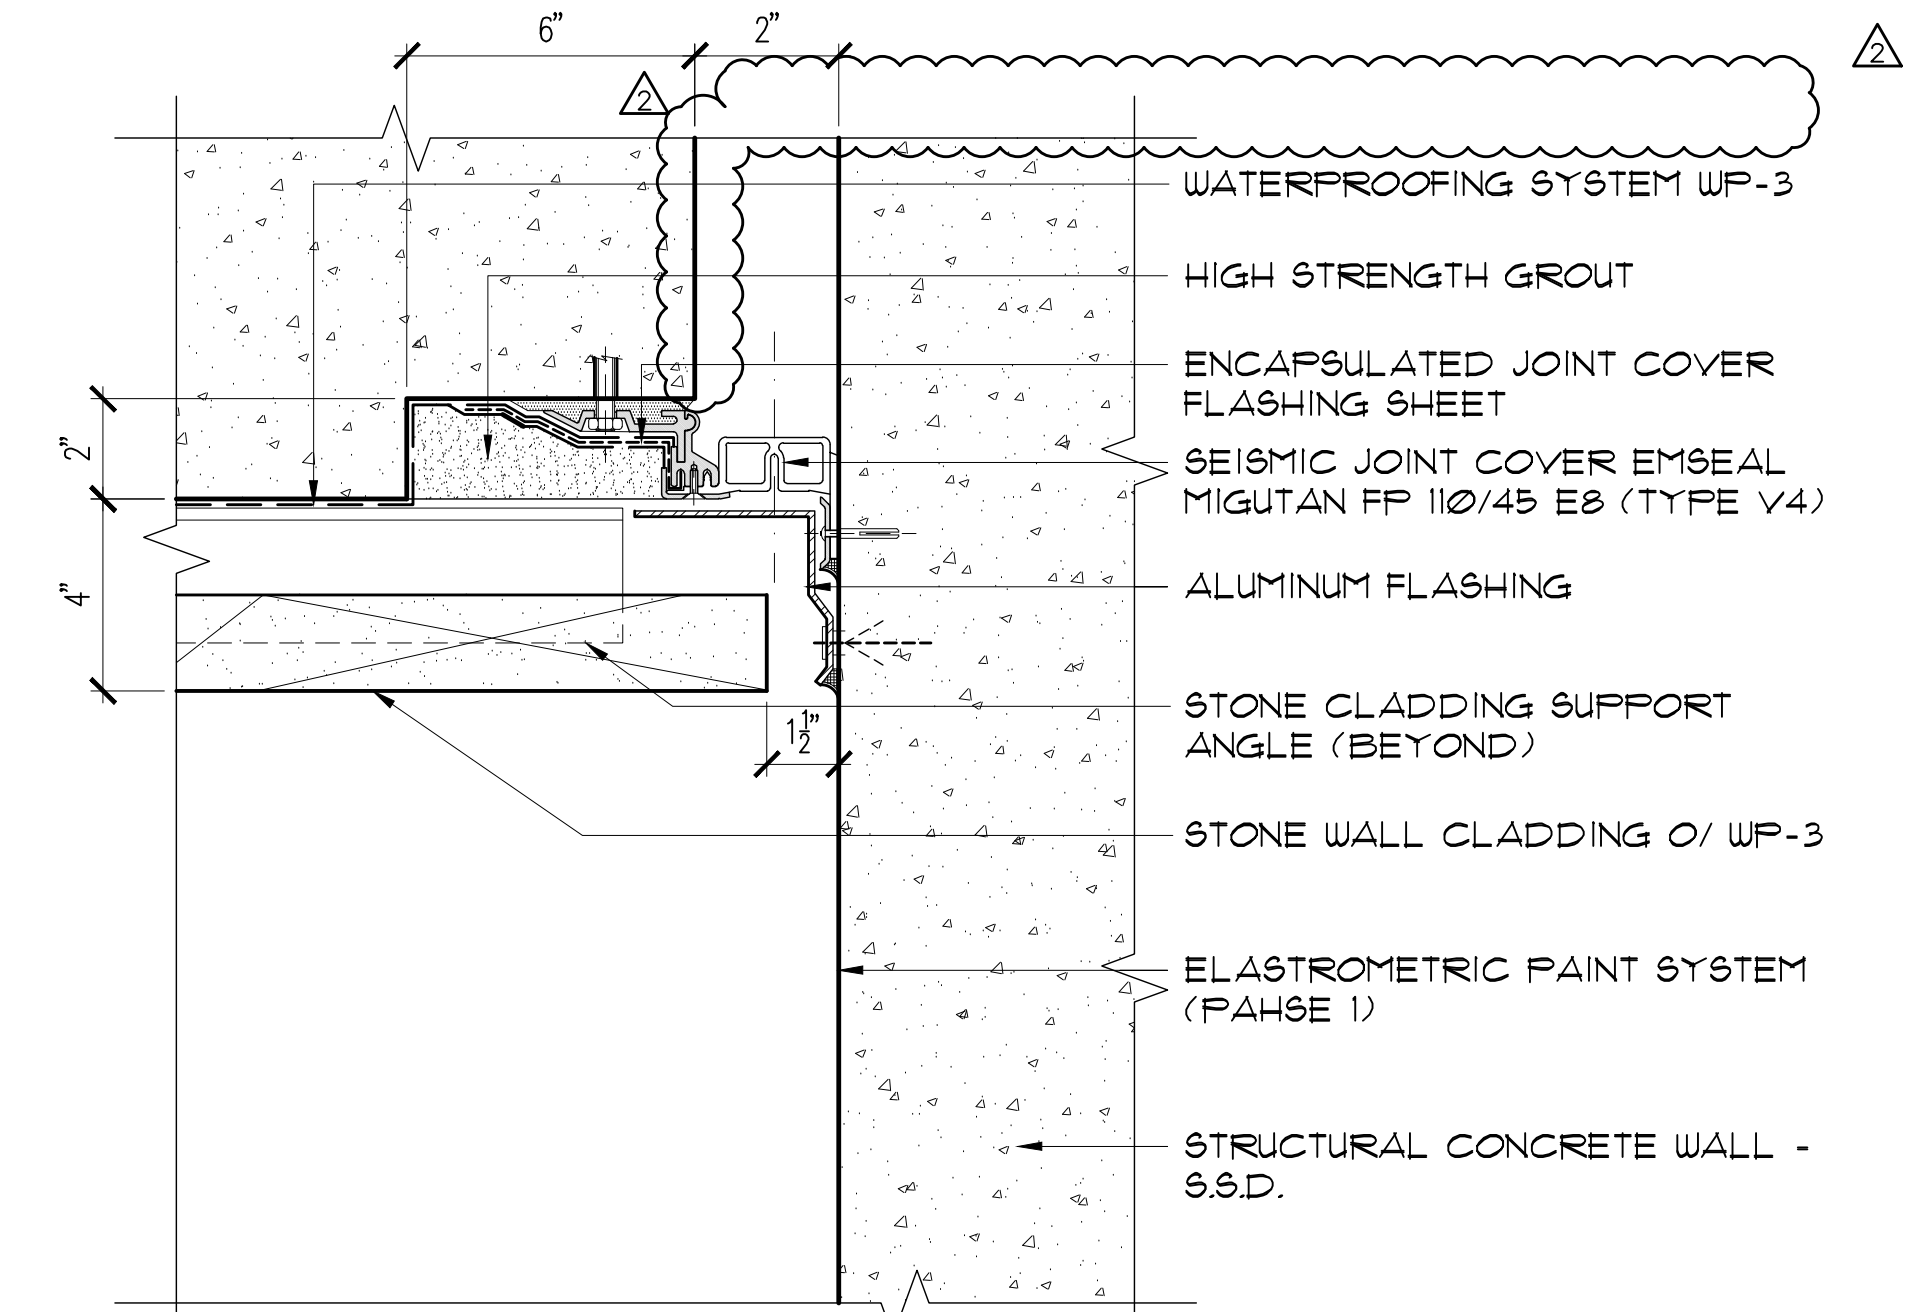

1 PLAN DETAIL - LEVEL 1 (SOUTH)
SCALE: 3" = 1'-0"

© 2007 Solomon Cordwell Buenz

03	8/24/12	ARCHITECTURAL ADDENDUM NO. 3
02	3/31/08	ADDENDUM NO. 1
01	2/22/08	99% CONSTRUCTION DOCUMENTS

RECORD

One Rincon Hill
401 Harrison Street
San Francisco, CA
PHASE 2

WATERPROOFING/
EXPANSION JOINT
DETAILS

Scale:
3" = 1'-0"
Drawn By:
SCB
Project Number:
2006014

Sheet Number:
A1.15