




15 PLAN DETAIL @ LEVEL 7
SCALE: 3" = 1'-0"

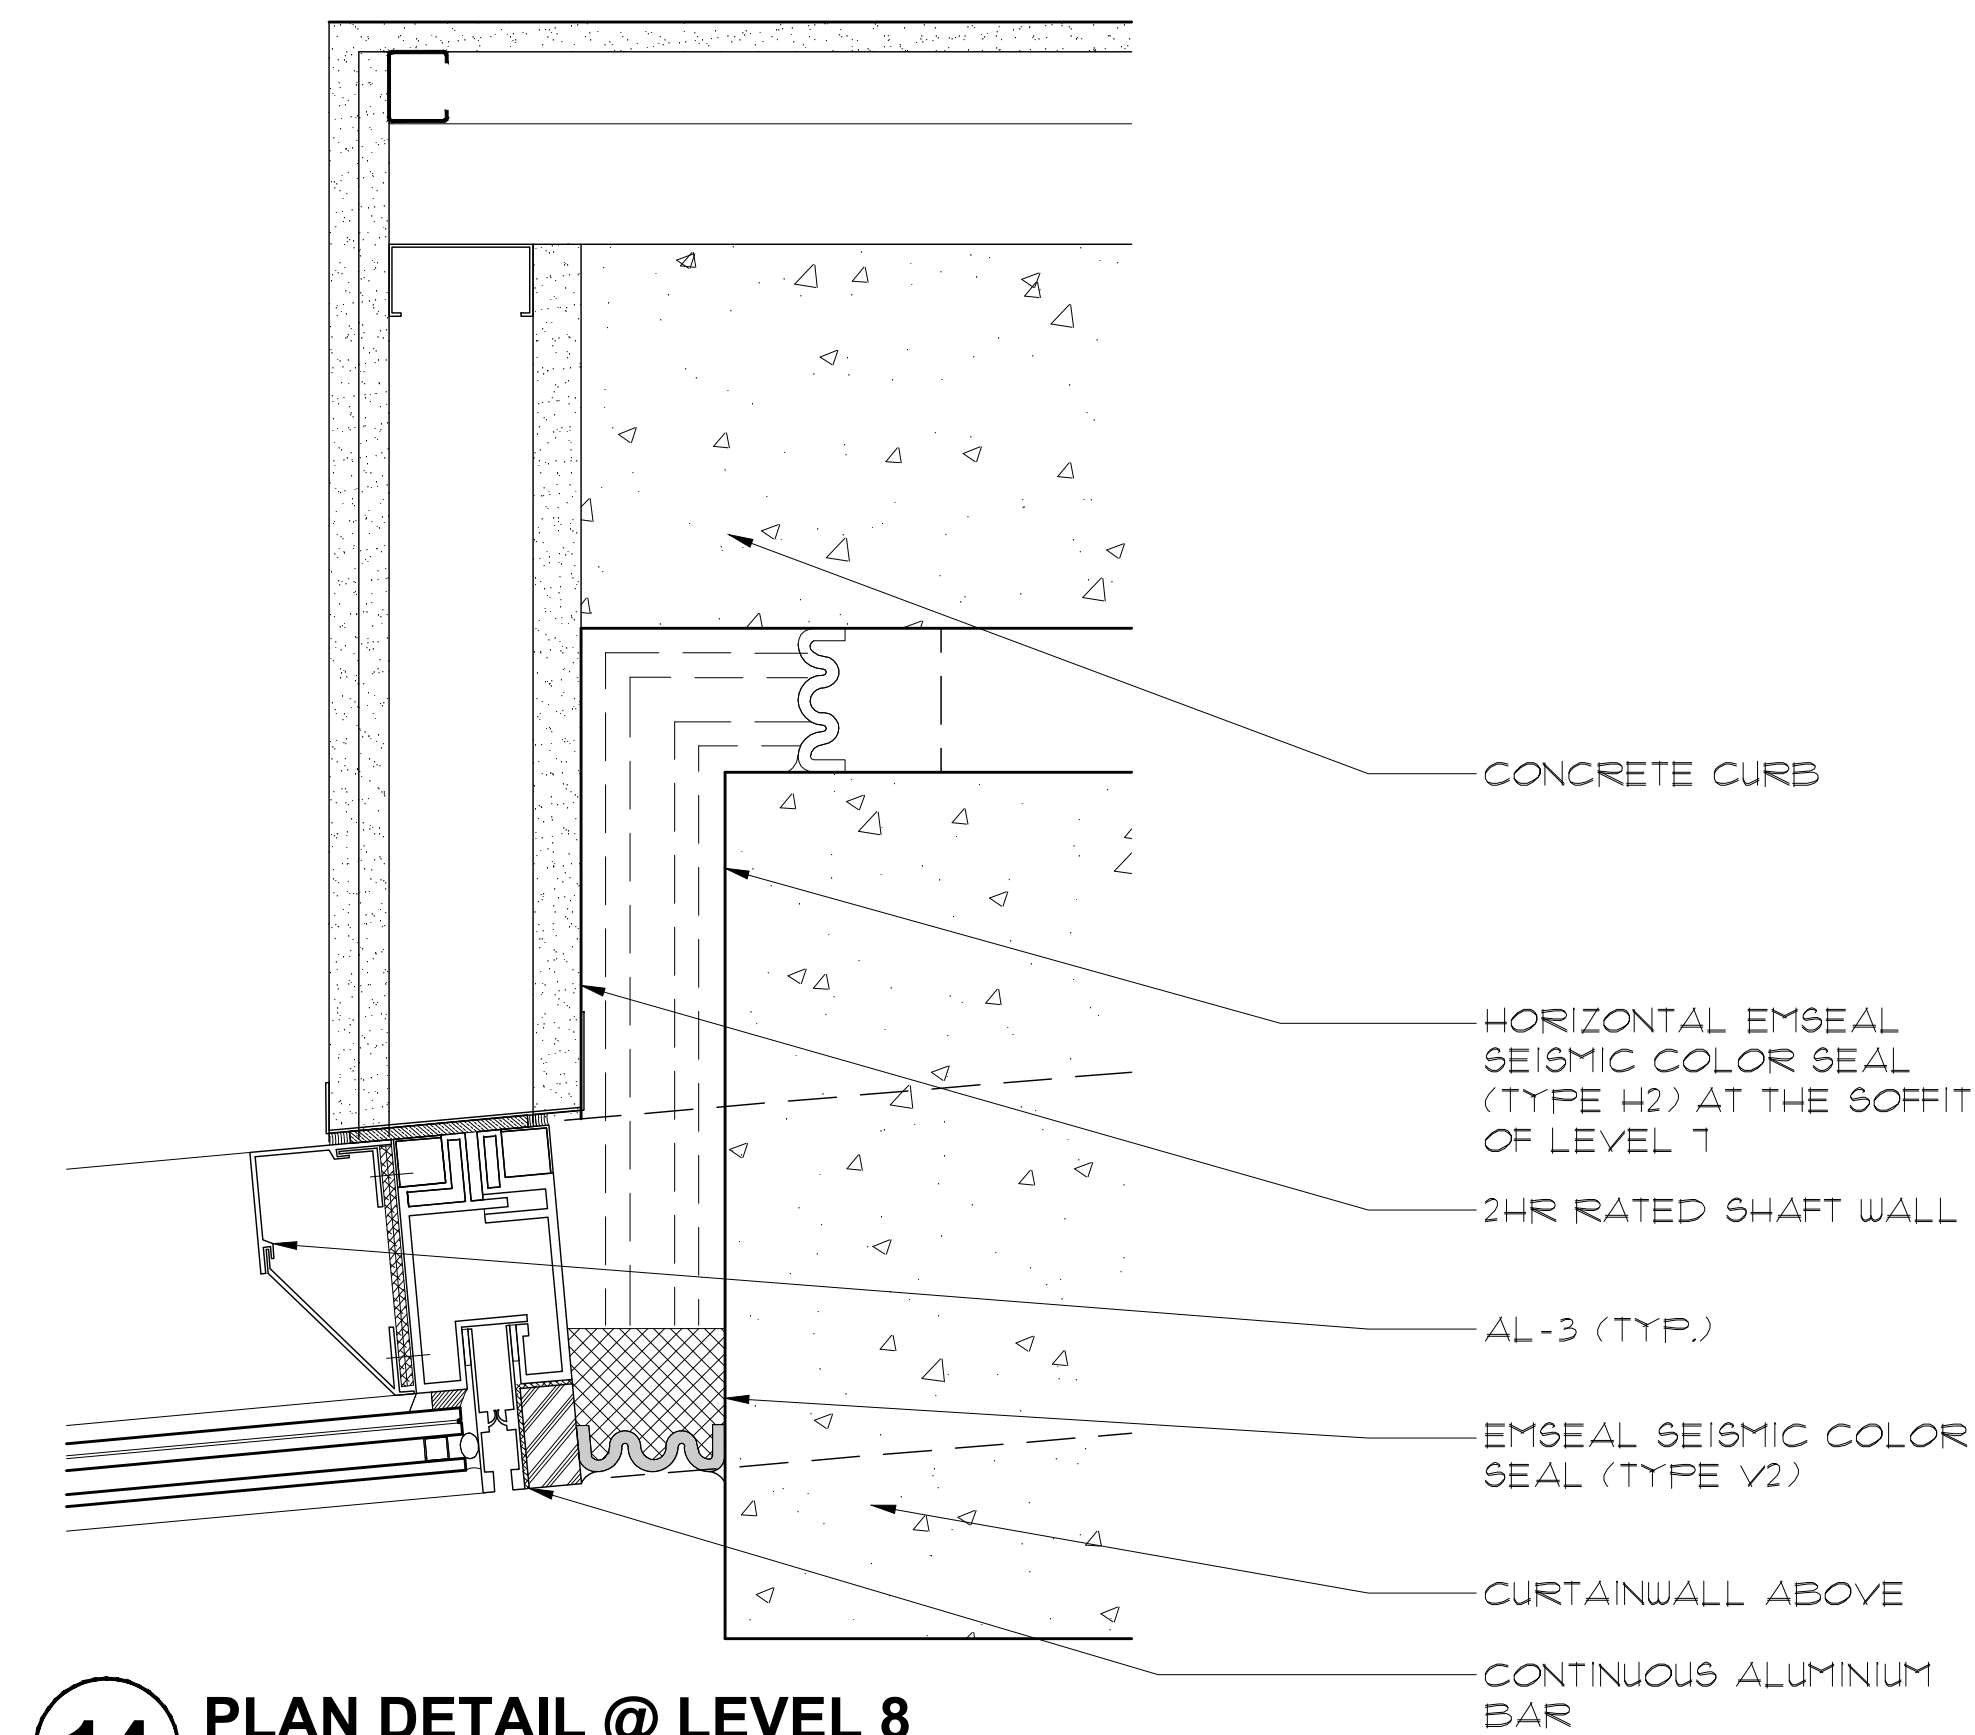


14 PLAN DETAIL @ LEVEL 8
SCALE: 3" = 1'-0"

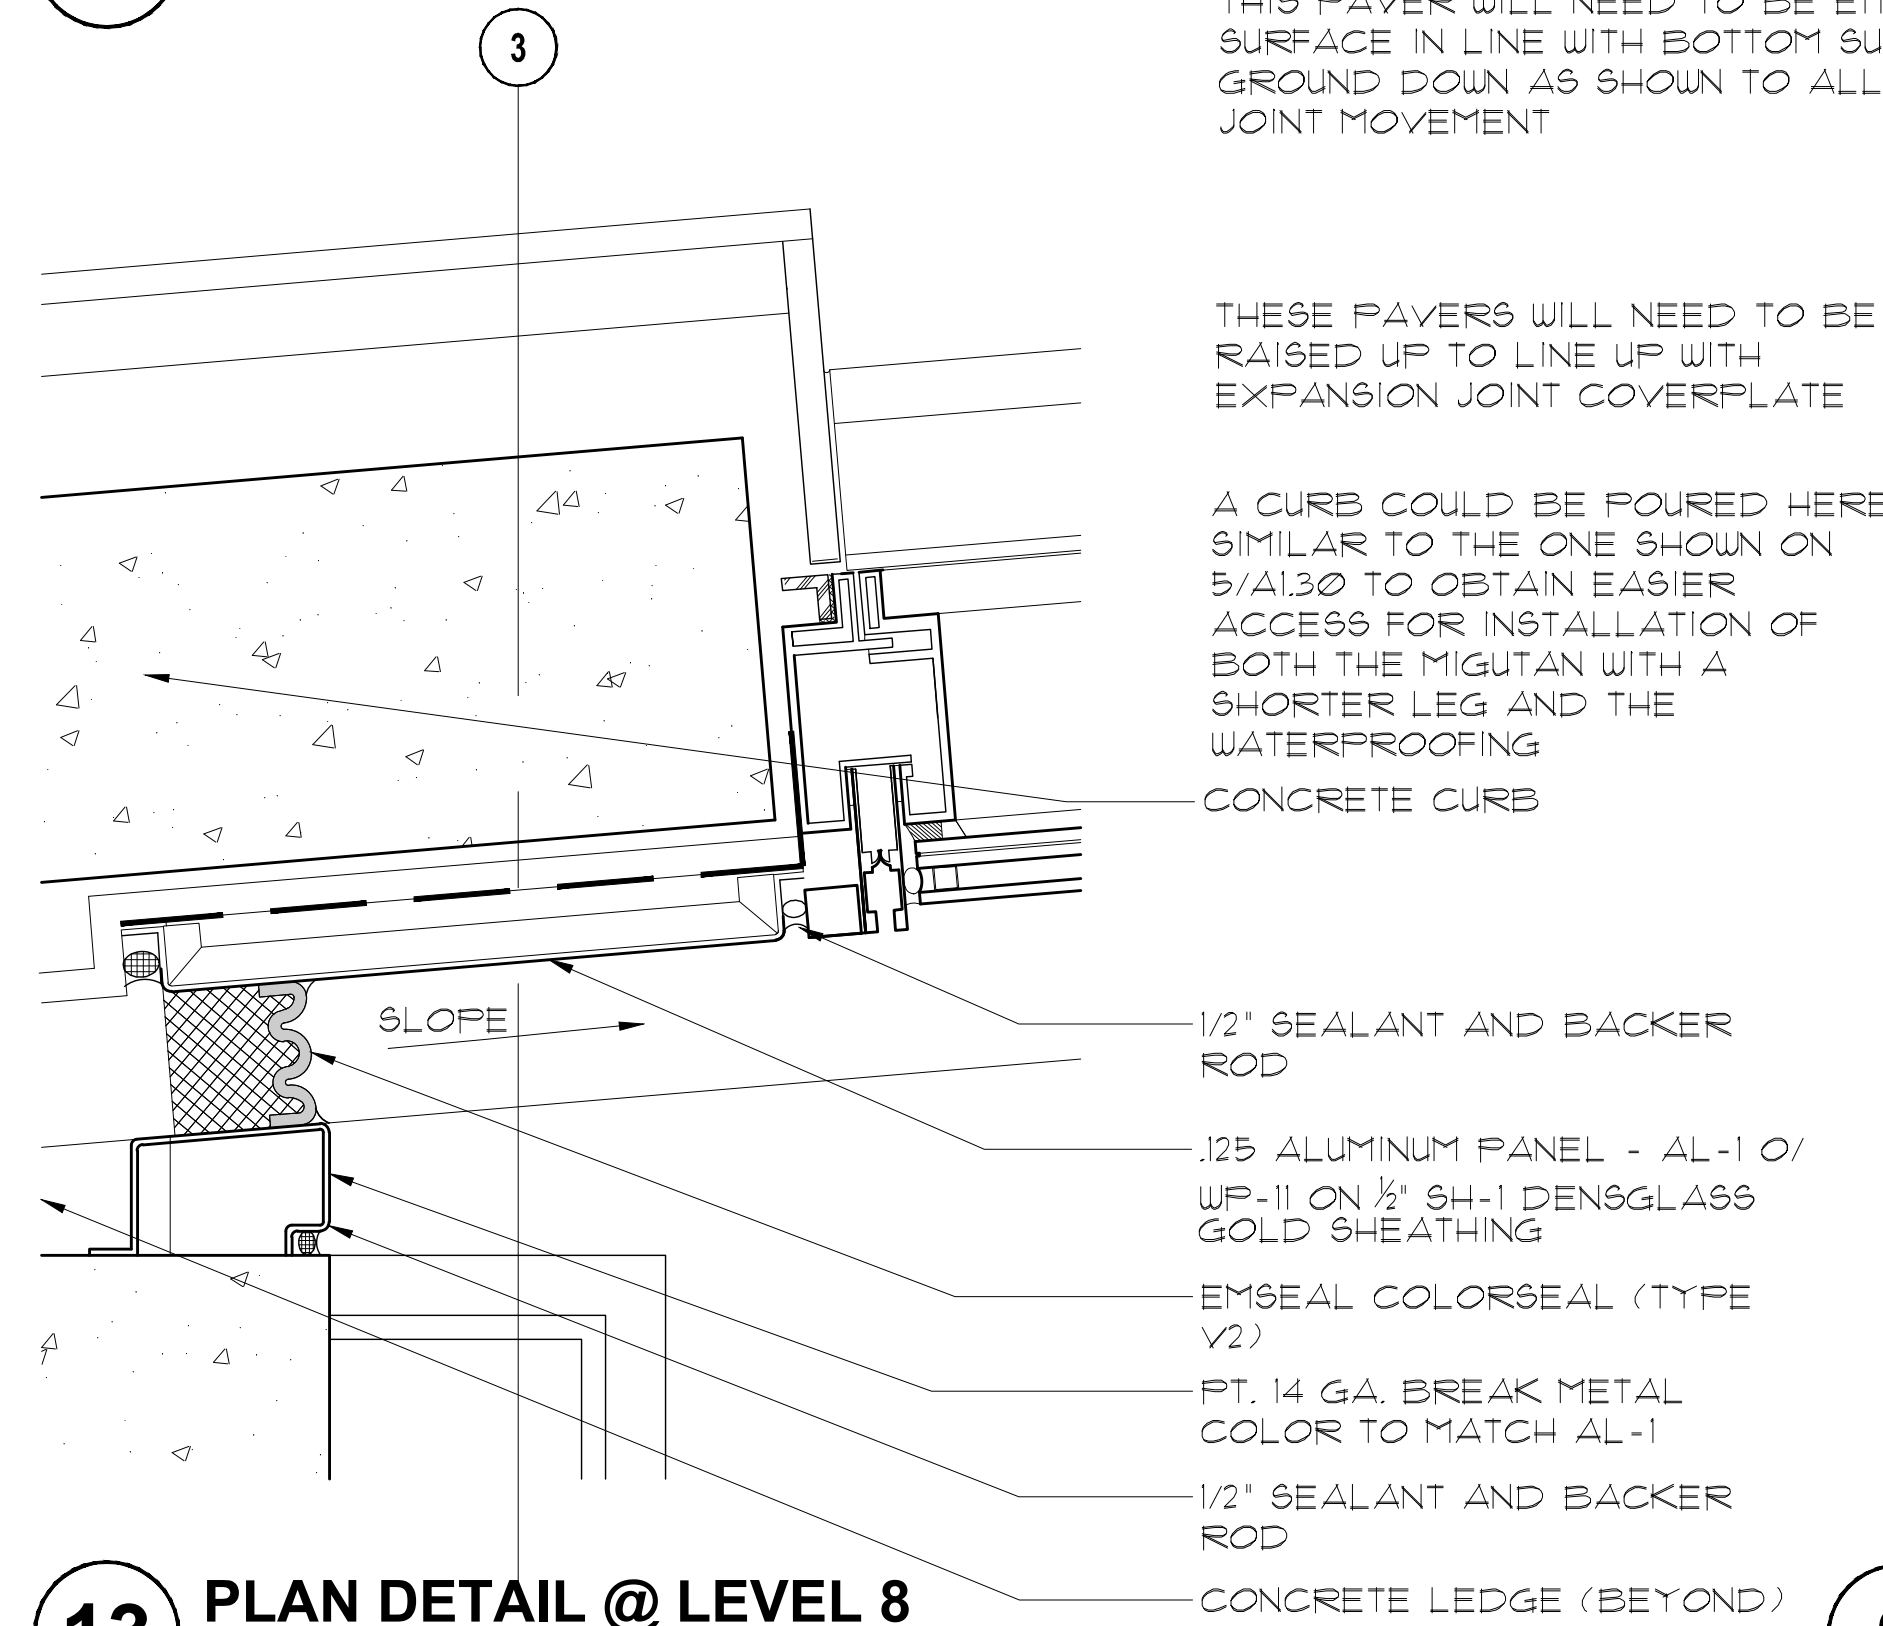


13 PLAN DETAIL @ LEVEL 8
SCALE: 3" = 1'-0"

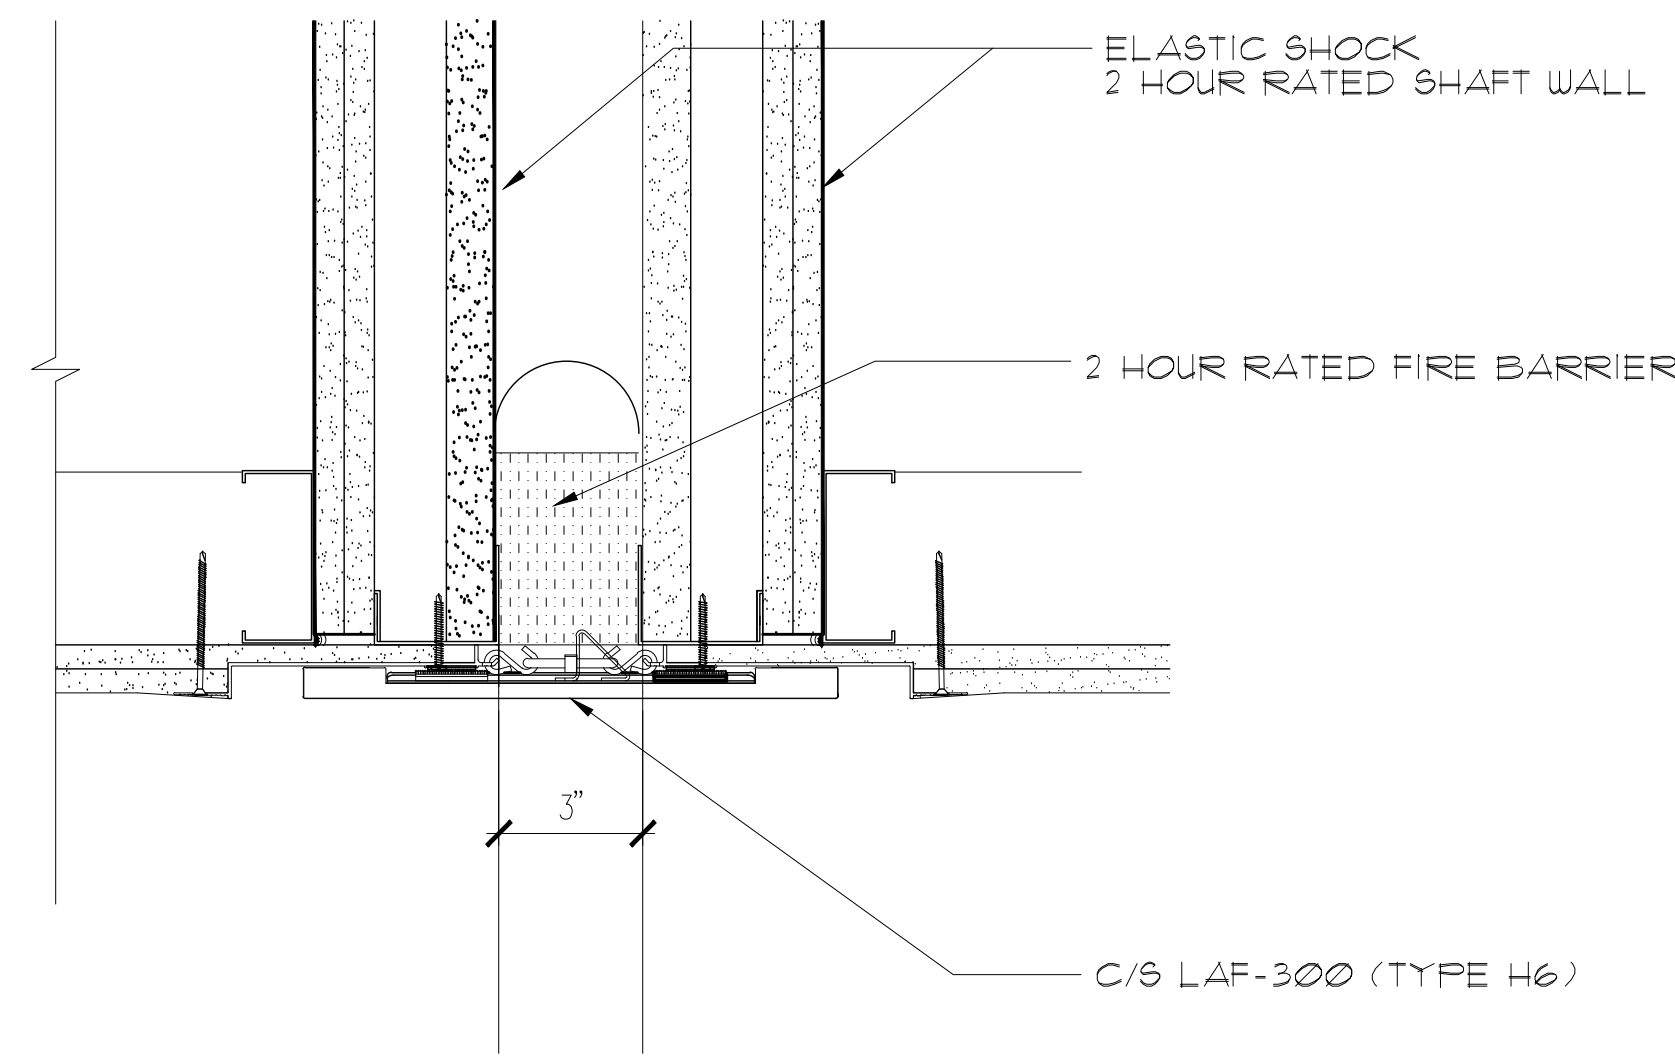


12 EJ COVER AT LEVEL 4 CEILING (TYPE H6)
SCALE: 3" = 1'-0"

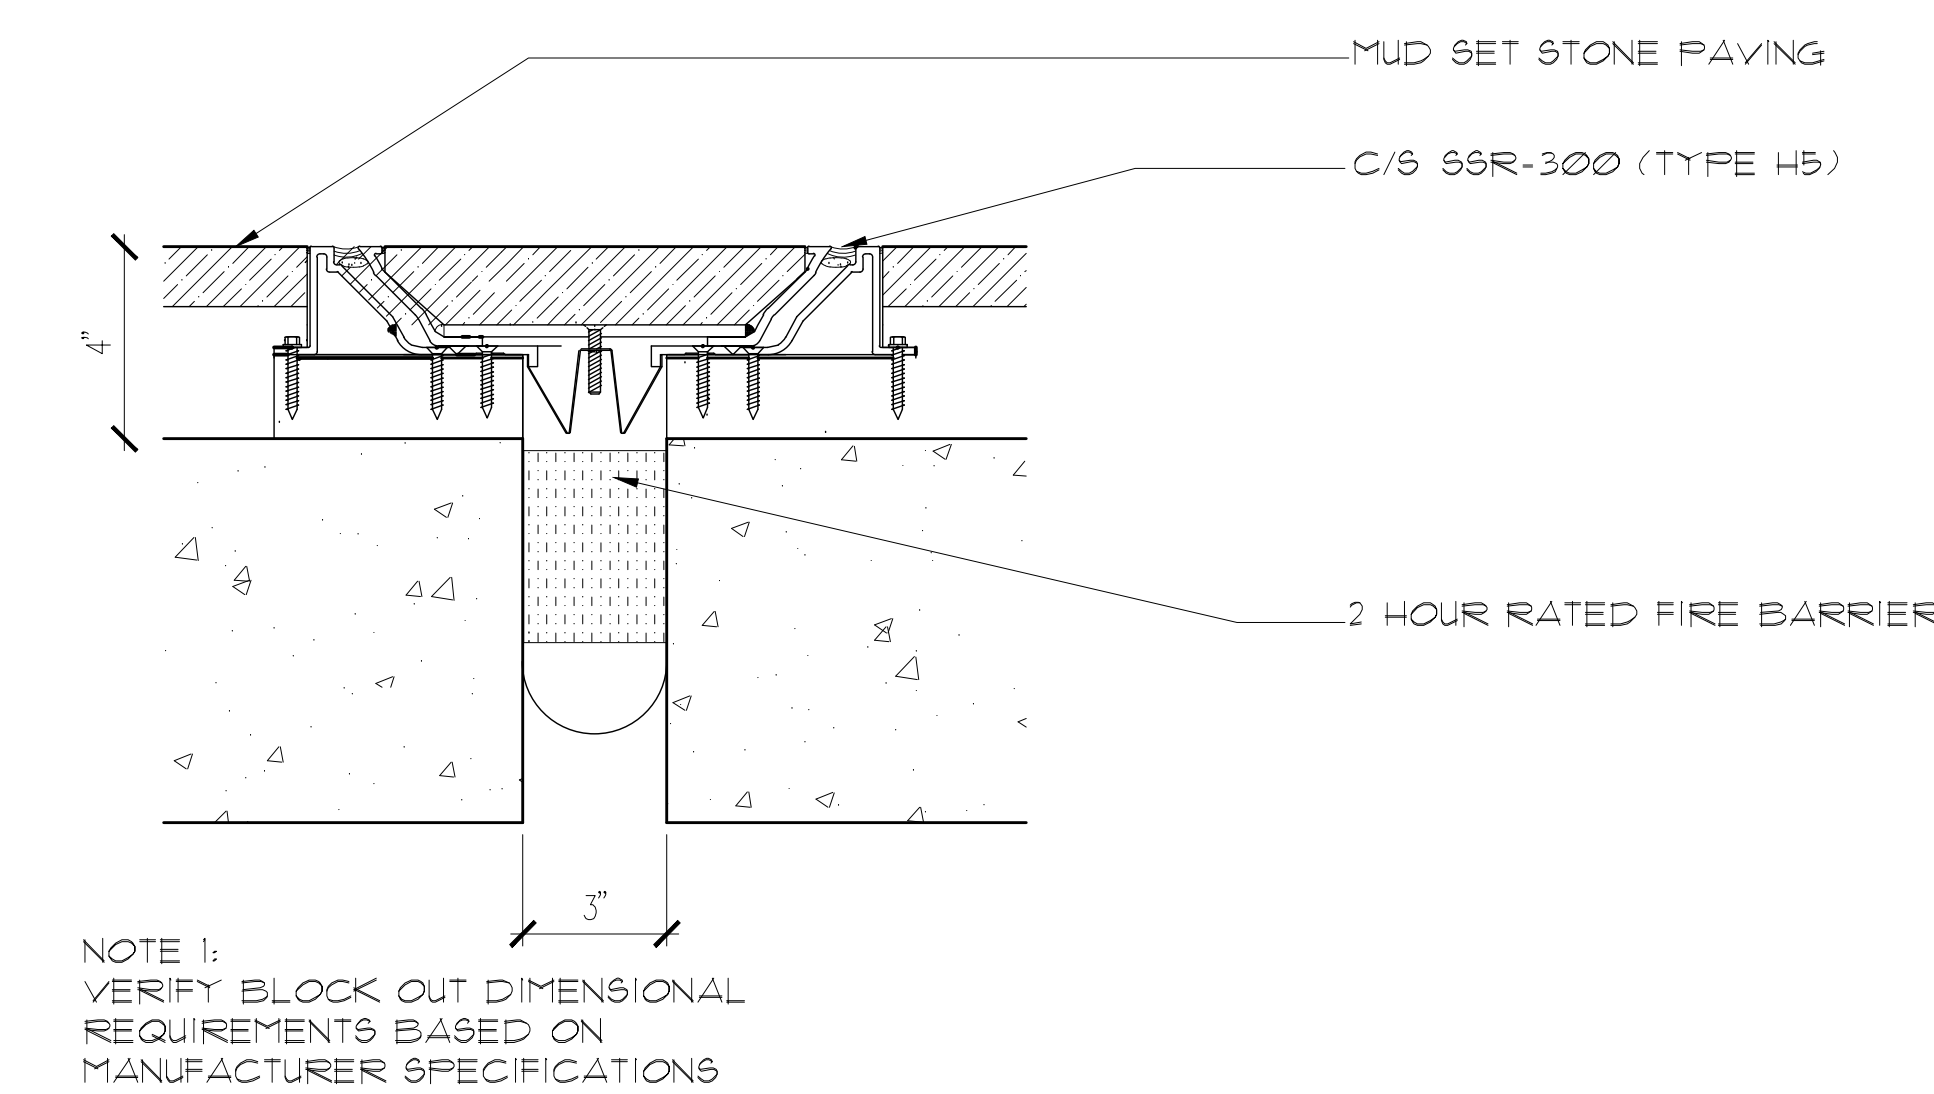


11 FLOOR EJ COVER AT @ LEVEL 4 (TYPE H5)
SCALE: 3" = 1'-0"

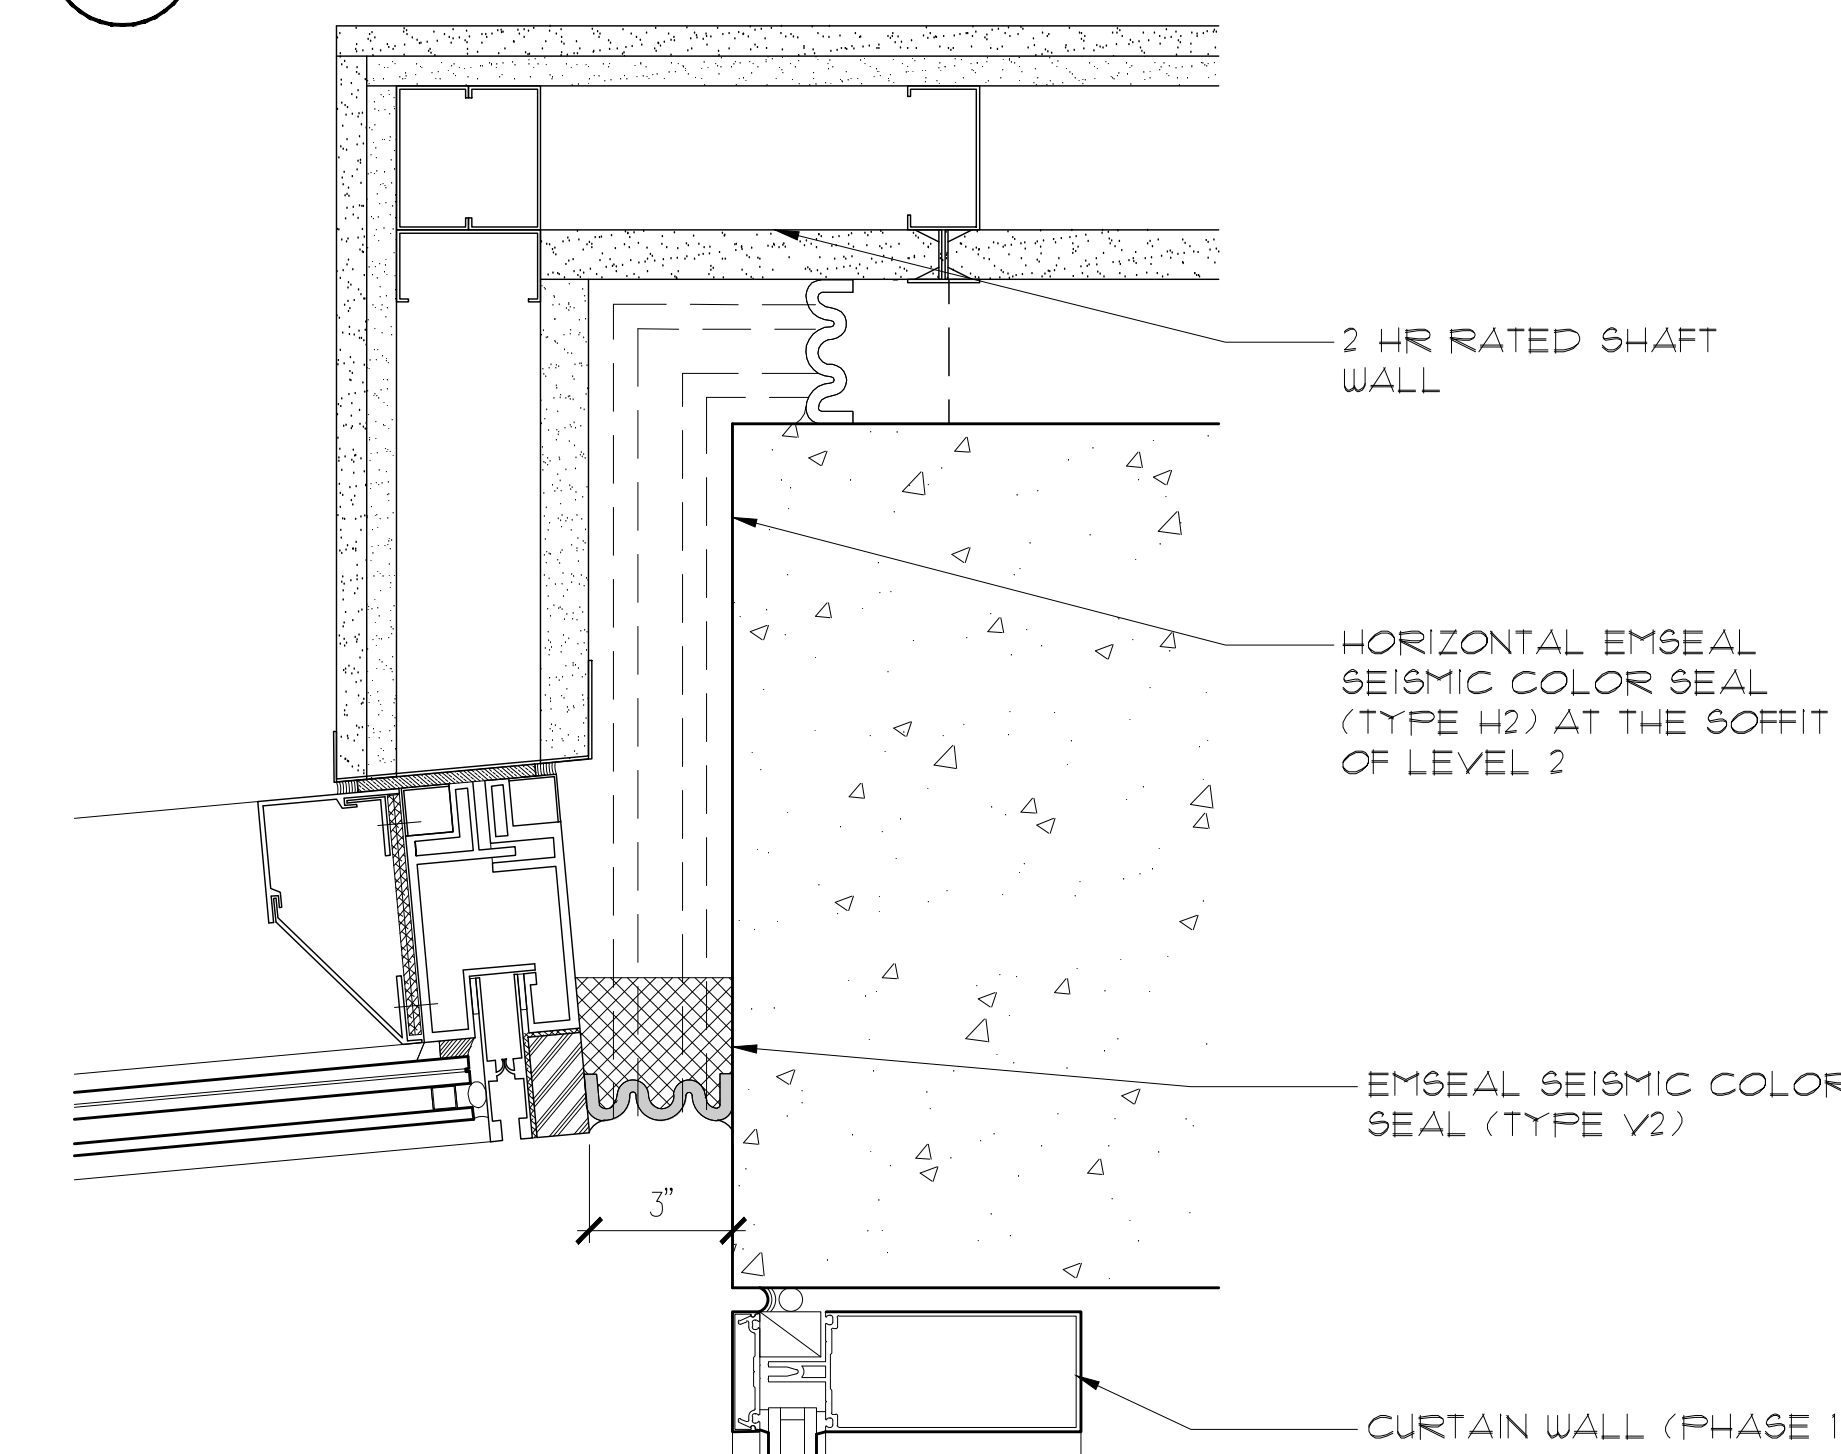


10 PLAN DETAIL @ LEVEL 4, 5 & 6
SCALE: 3" = 1'-0"

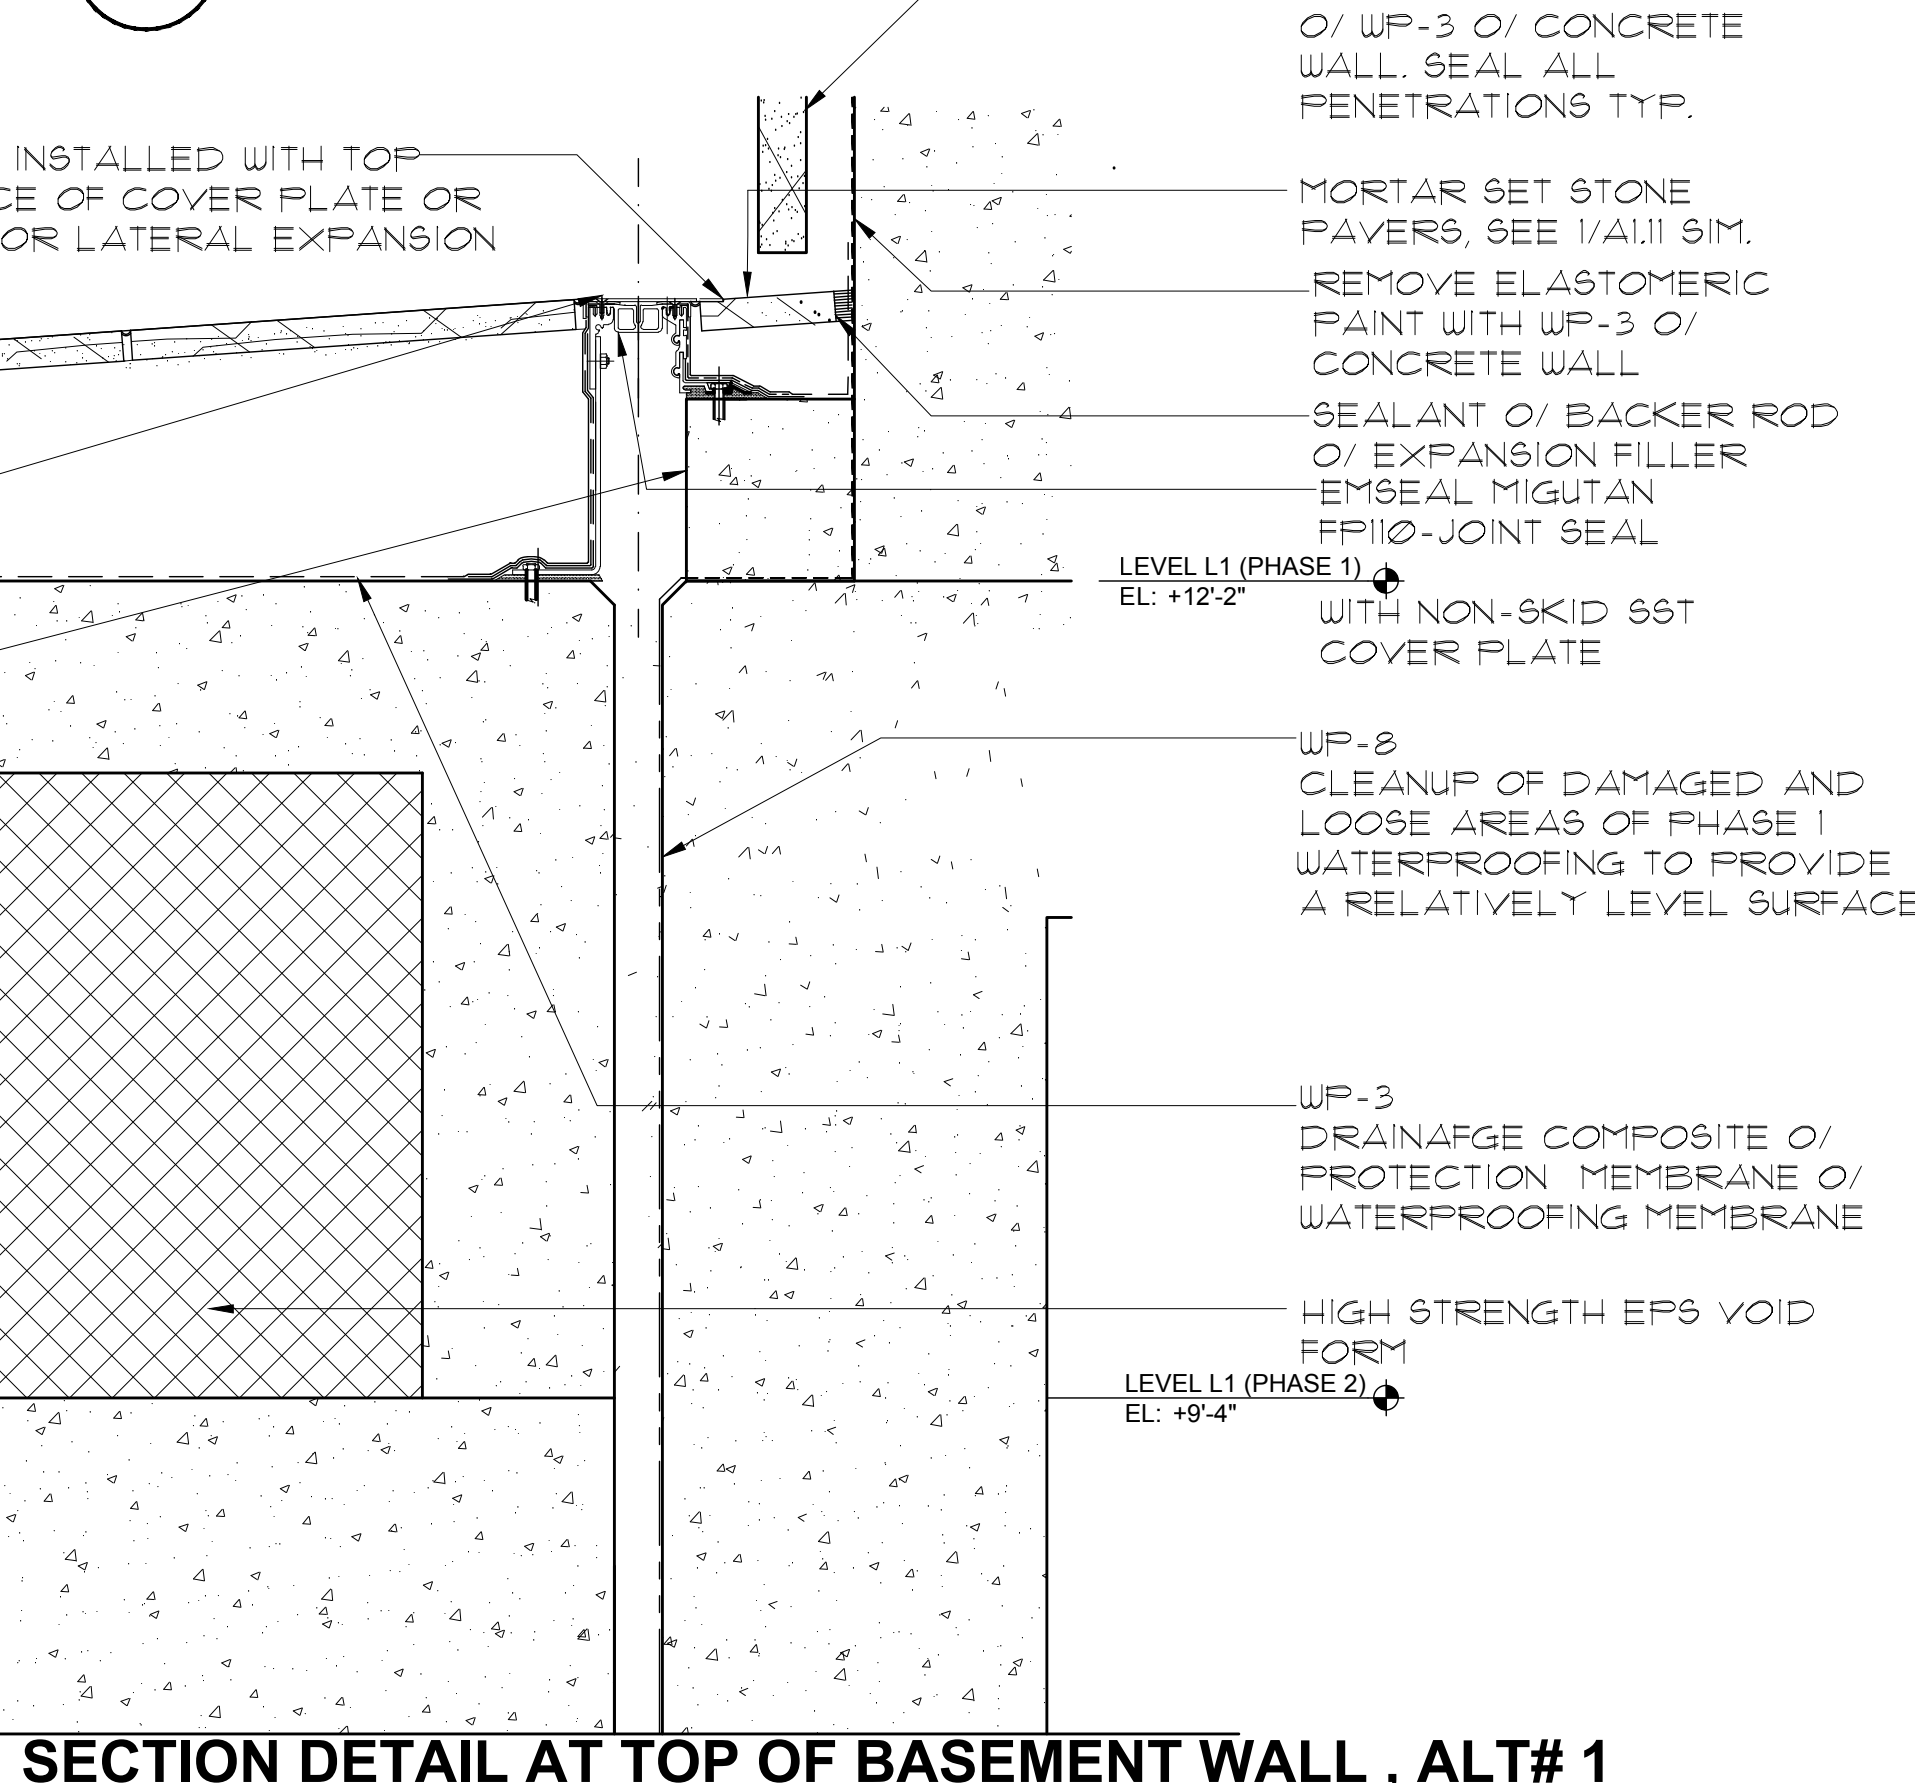


9 SECTION DETAIL AT TOP OF BASEMENT WALL, ALT# 1
SCALE: 1 1/2" = 1'-0"

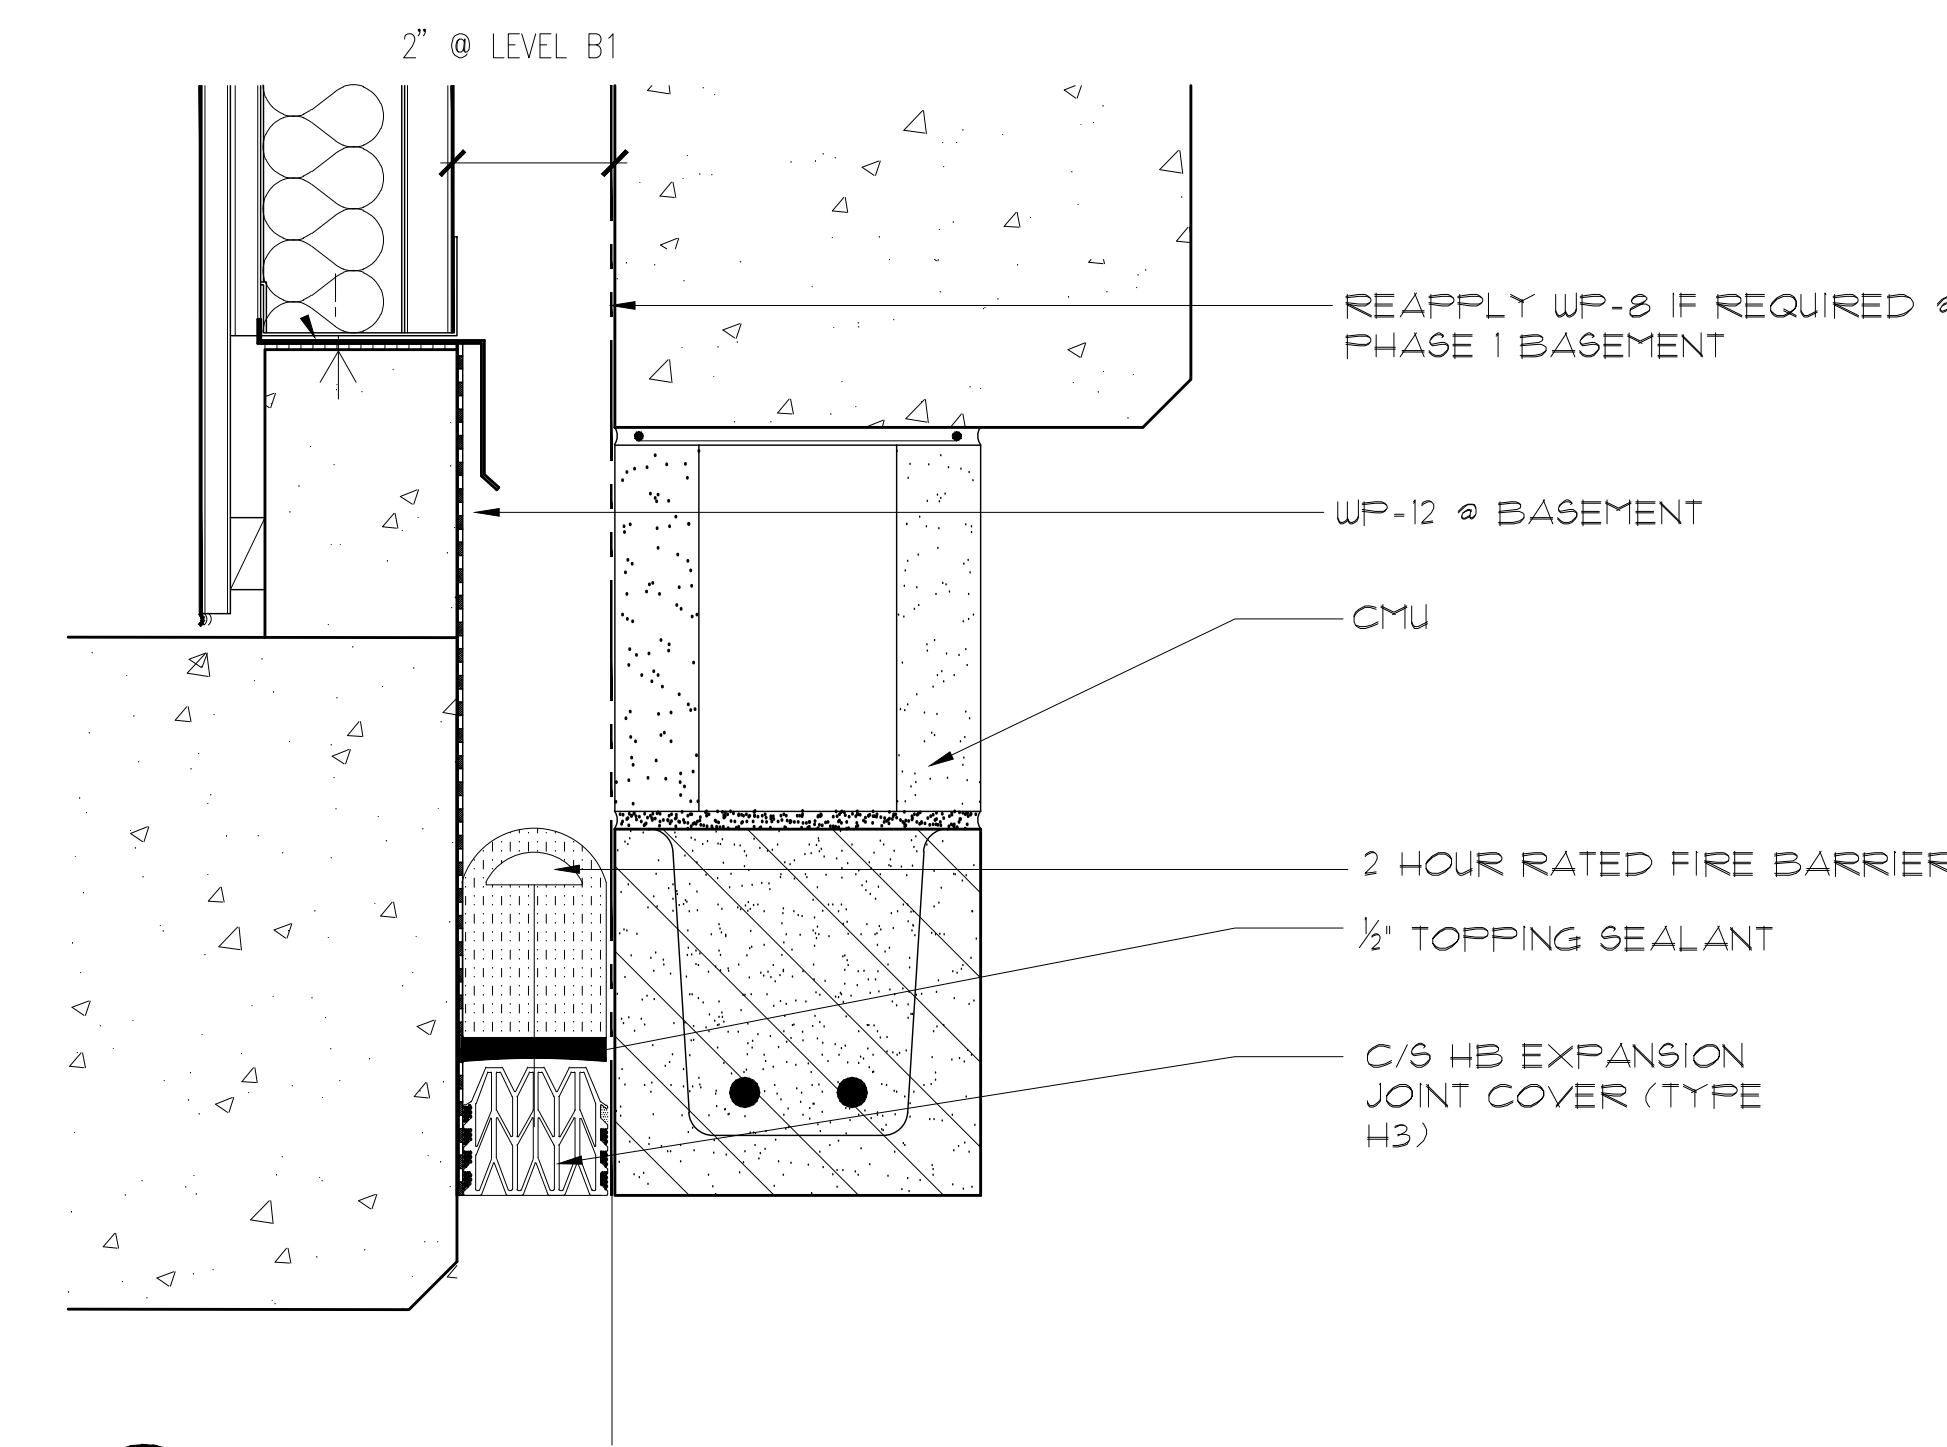


7 EJ COVER DETAIL @ B1 OPENING TO PHASE 1
SCALE: 3" = 1'-0"

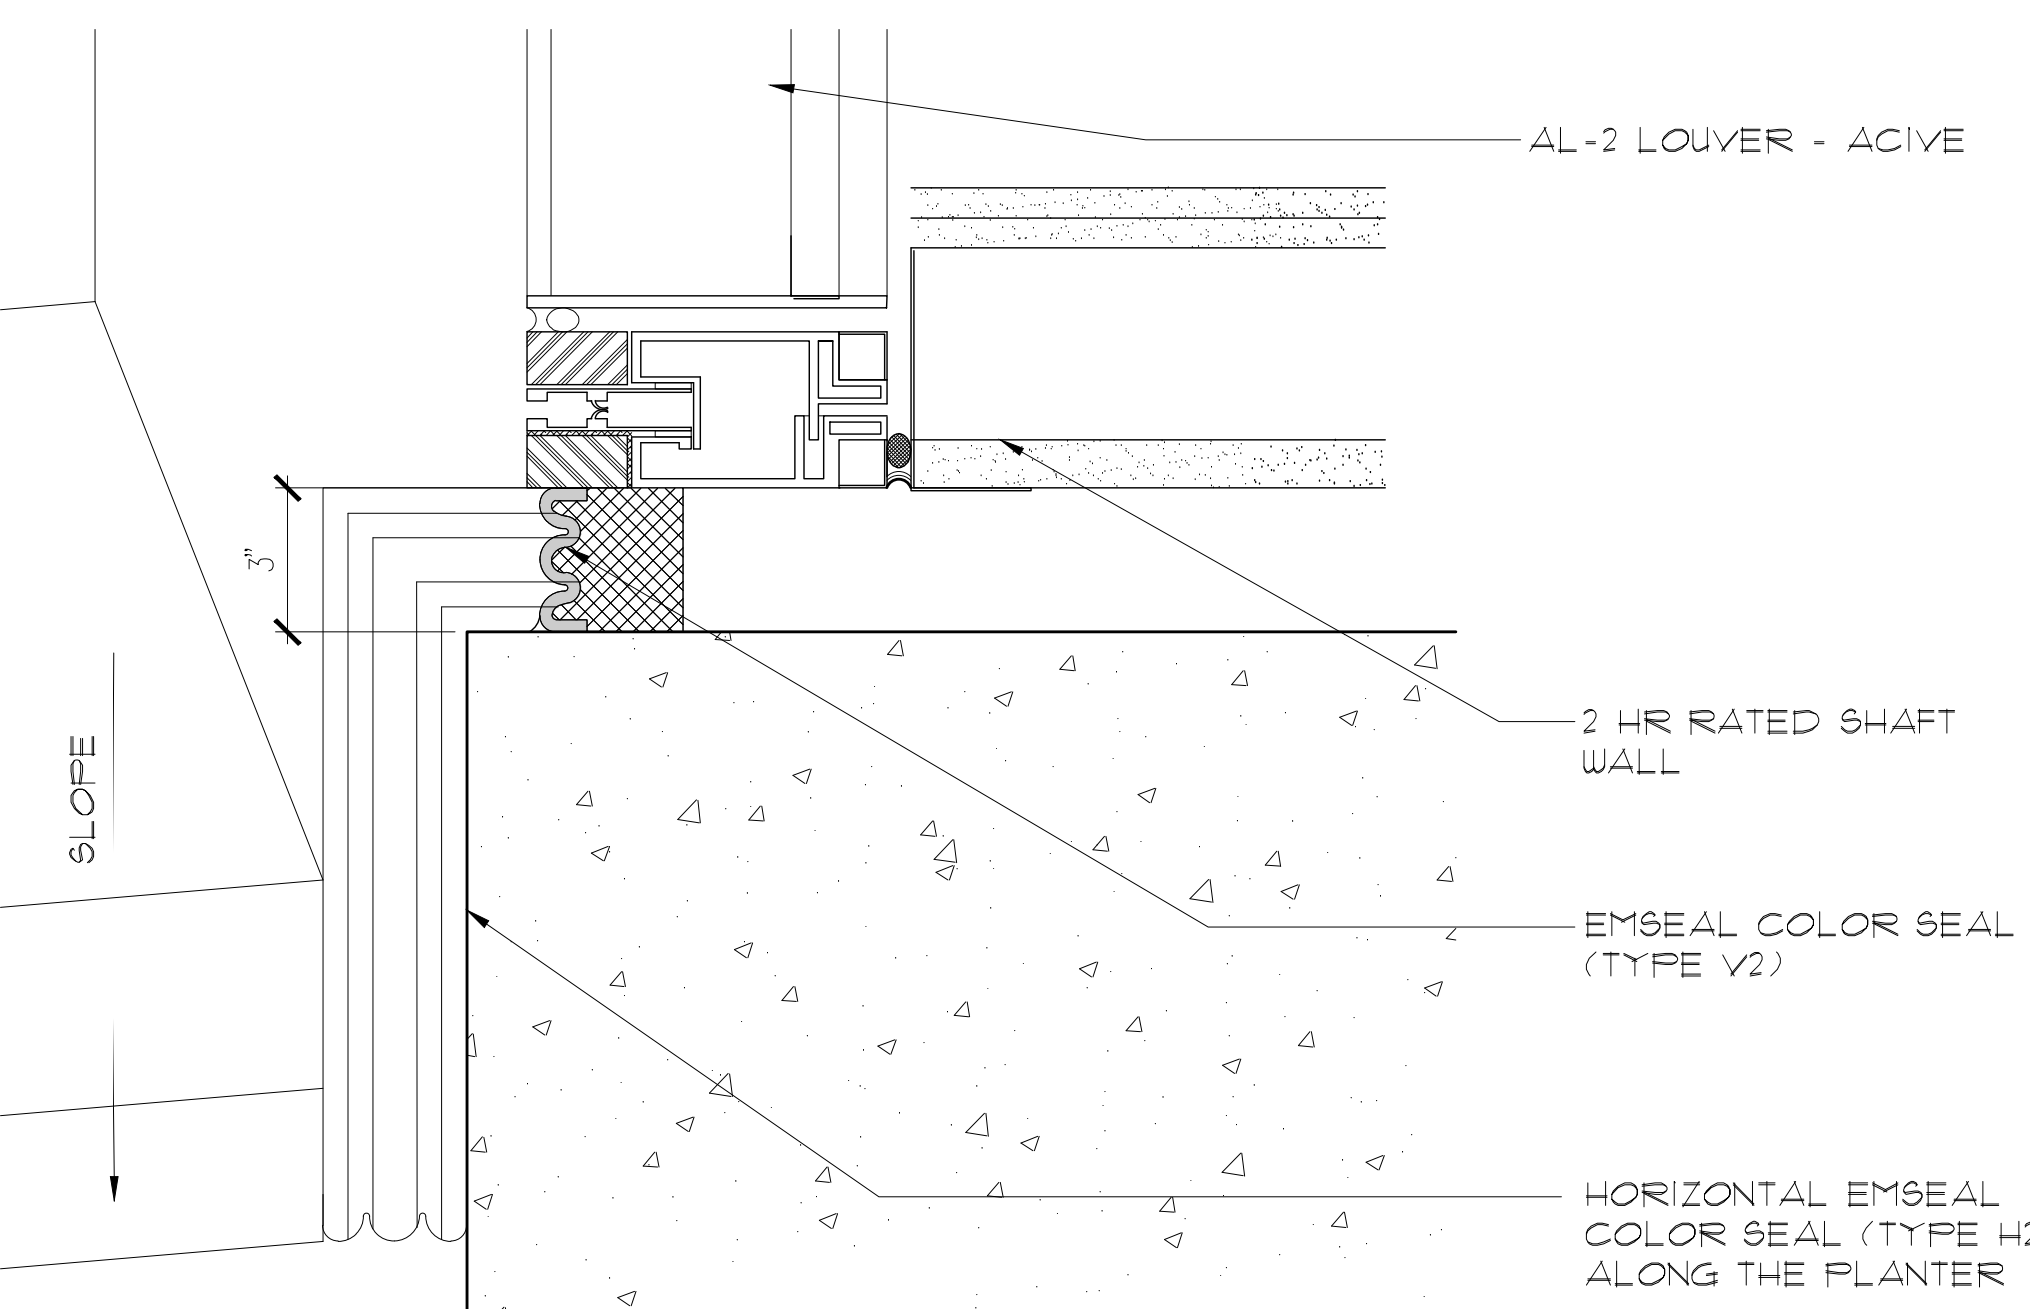


6 PLAN DETAIL @ LEVEL 7
SCALE: 3" = 1'-0"

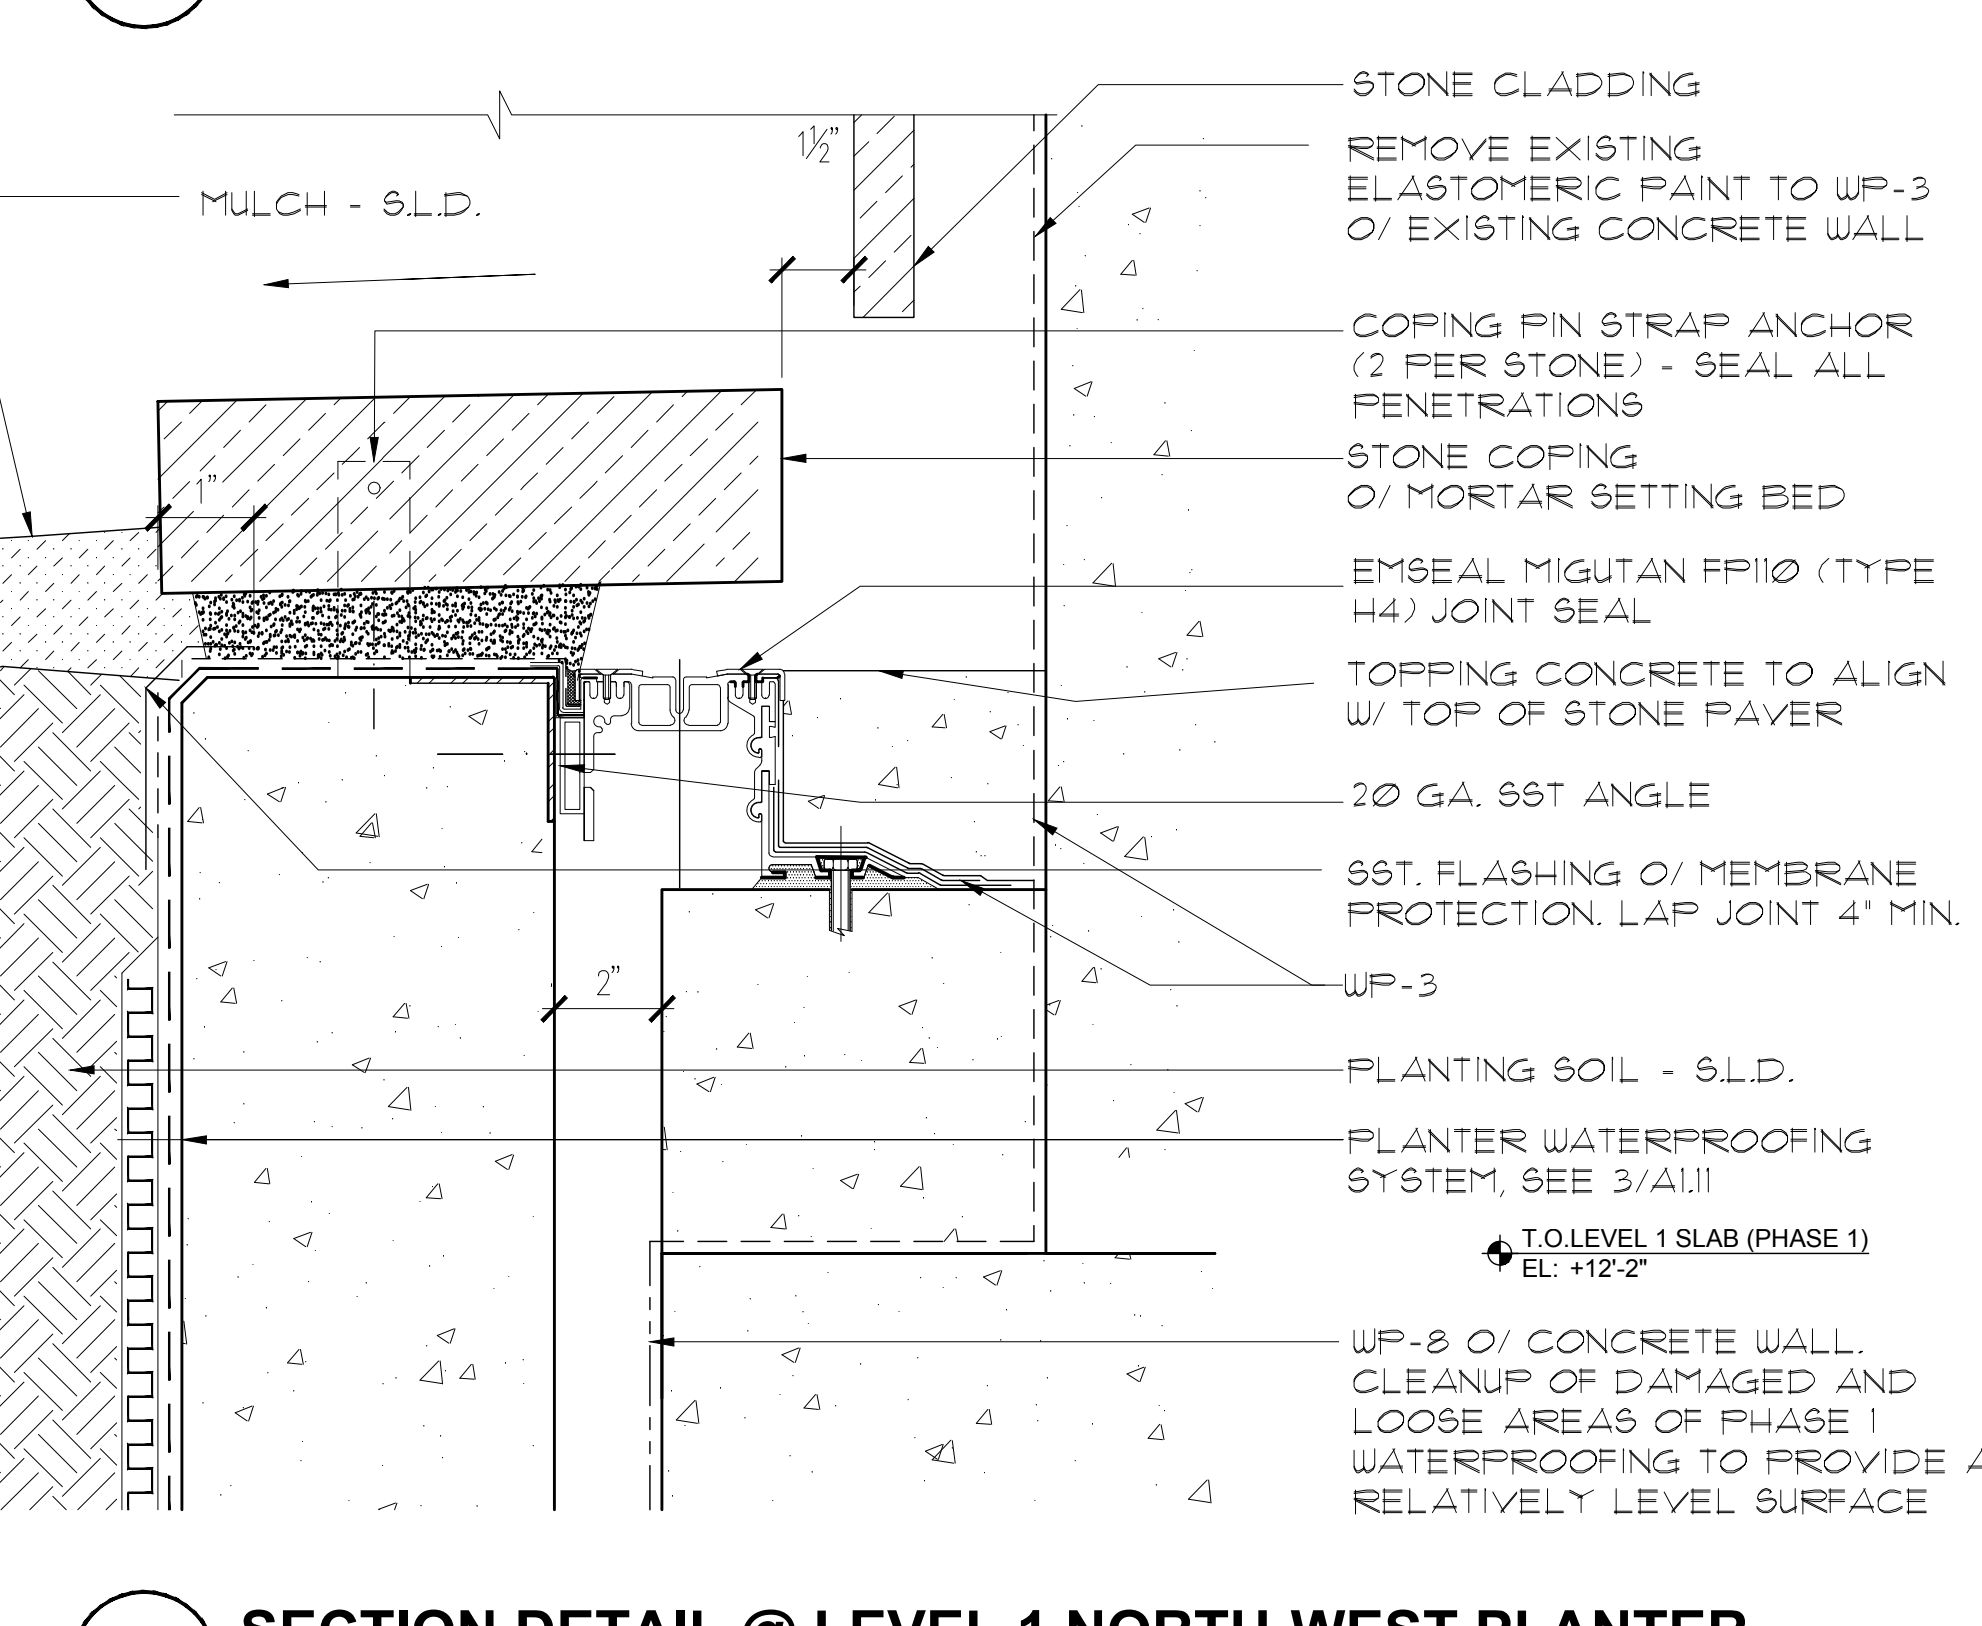


5 SECTION DETAIL @ LEVEL 1 NORTH-WEST PLANTER
SCALE: 3" = 1'-0"

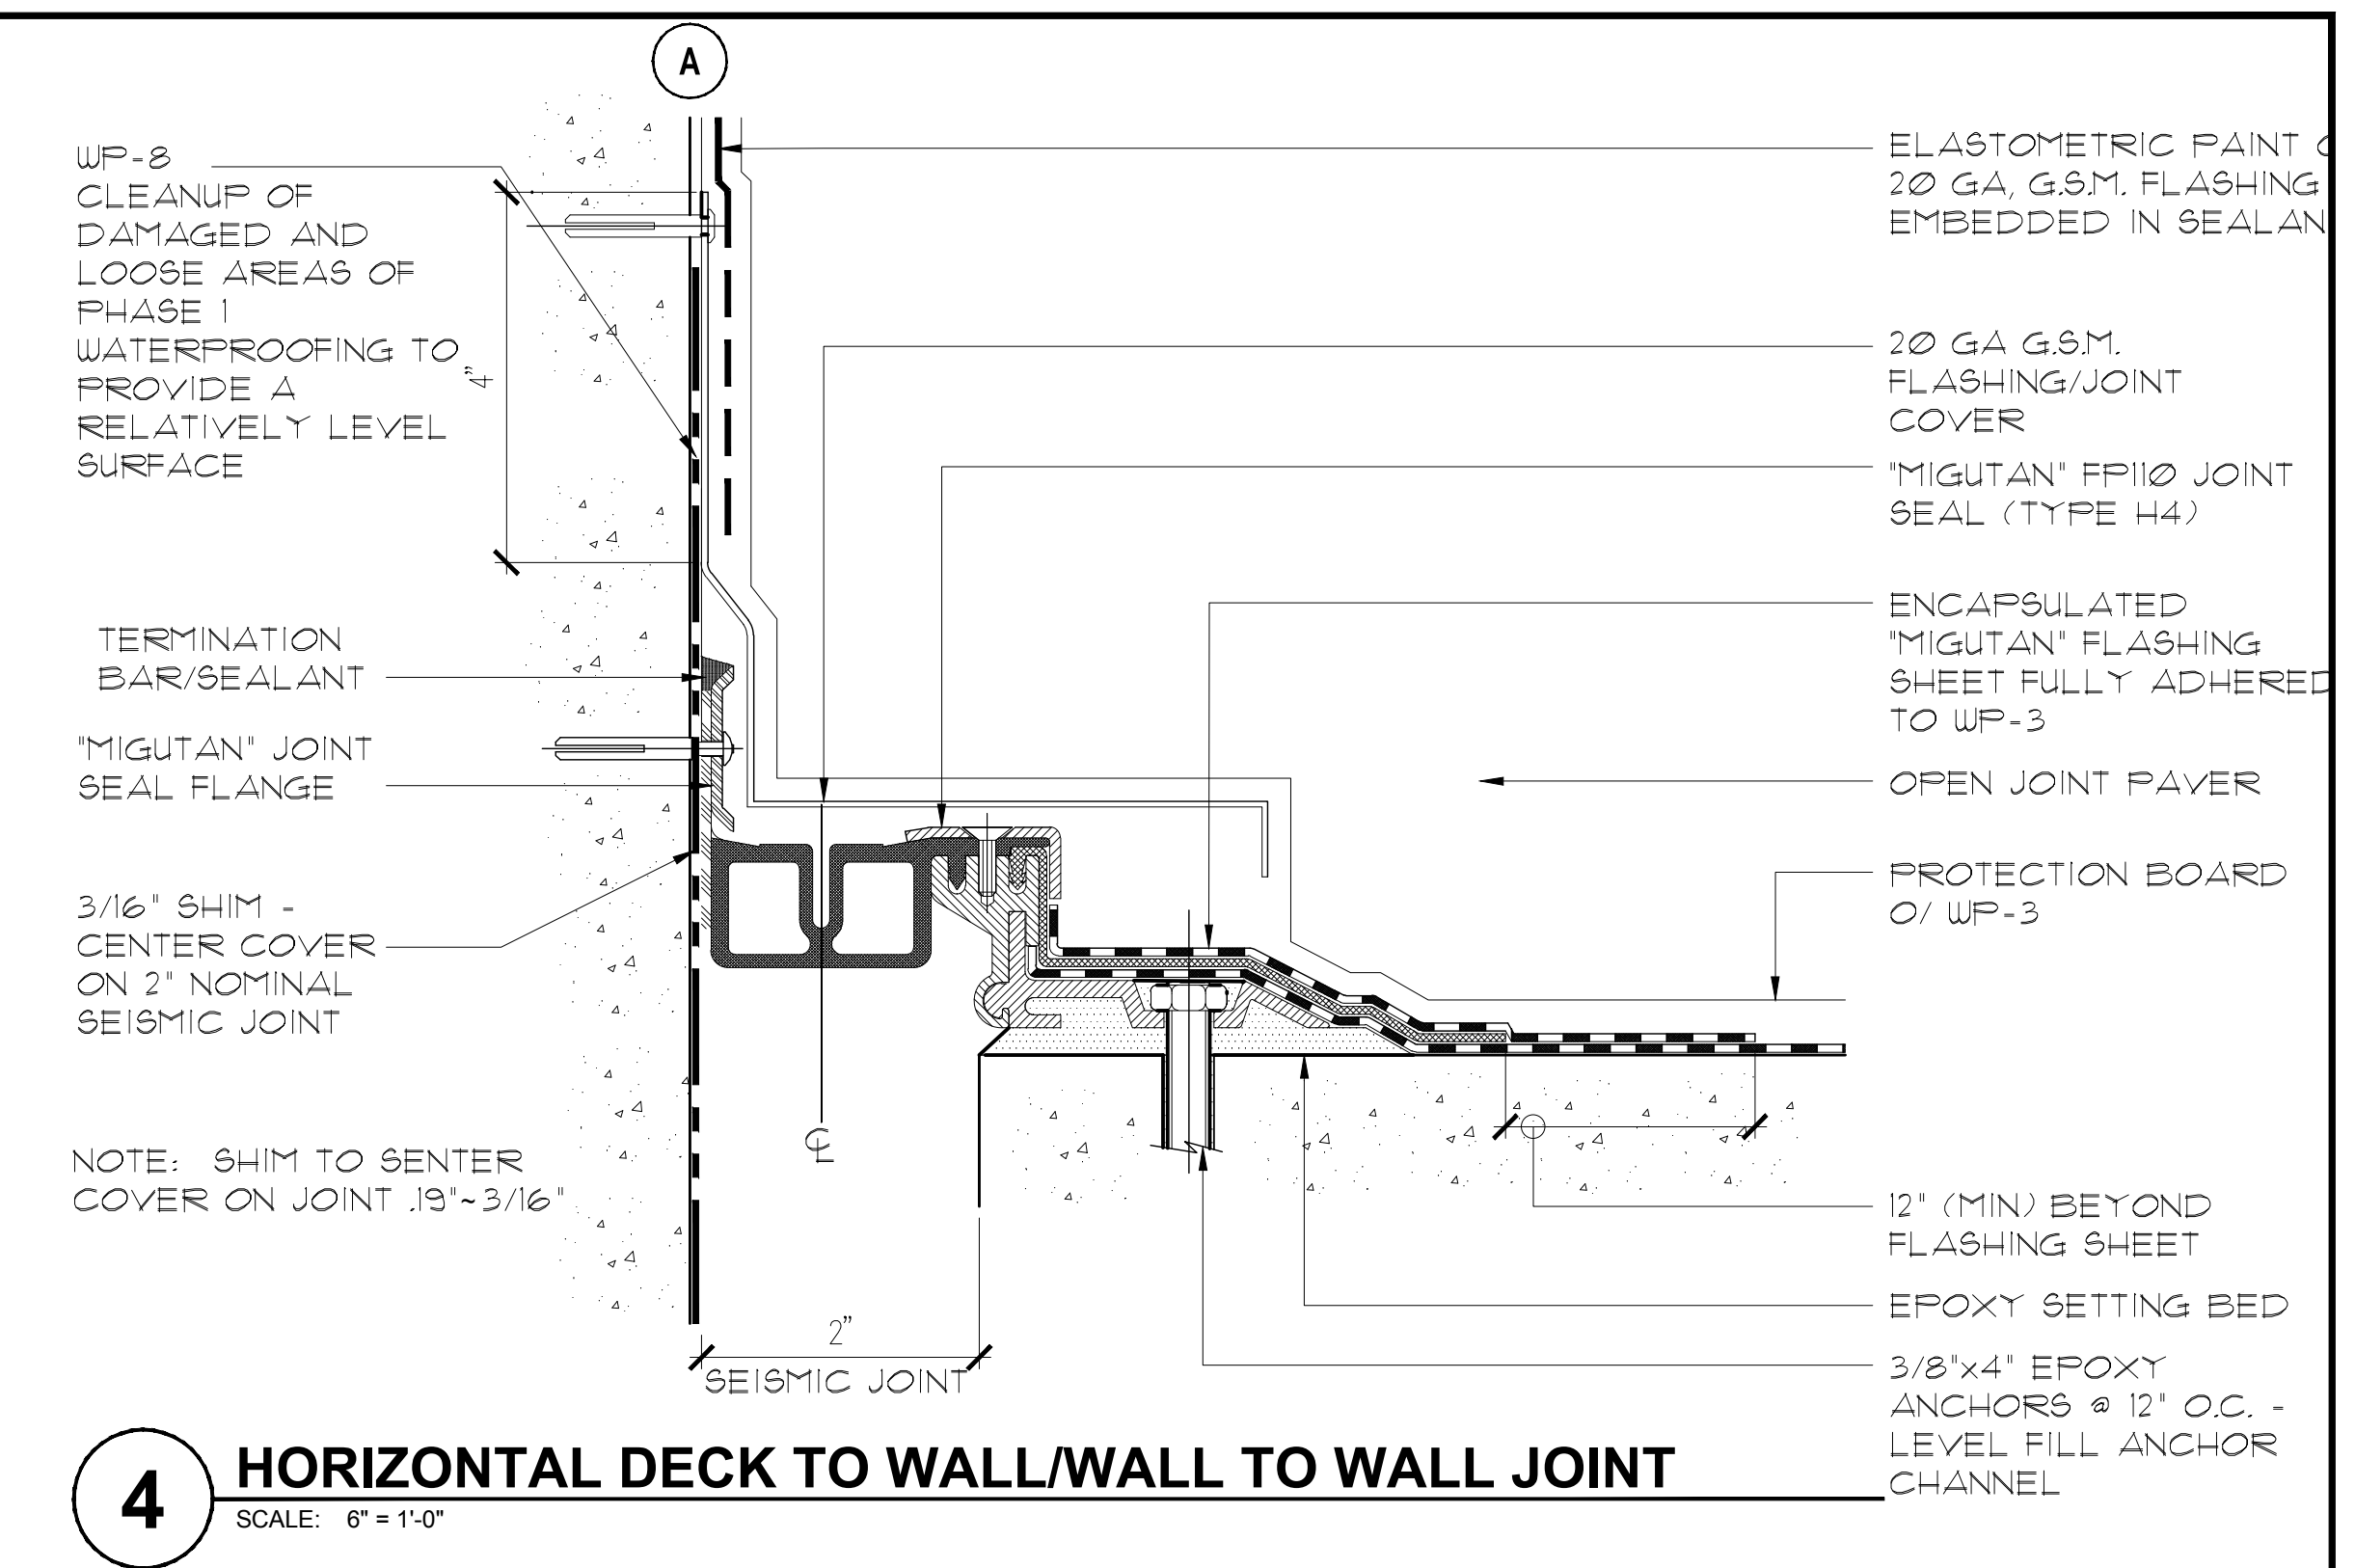


4 HORIZONTAL DECK TO WALL/WALL TO WALL JOINT
SCALE: 6" = 1'-0"

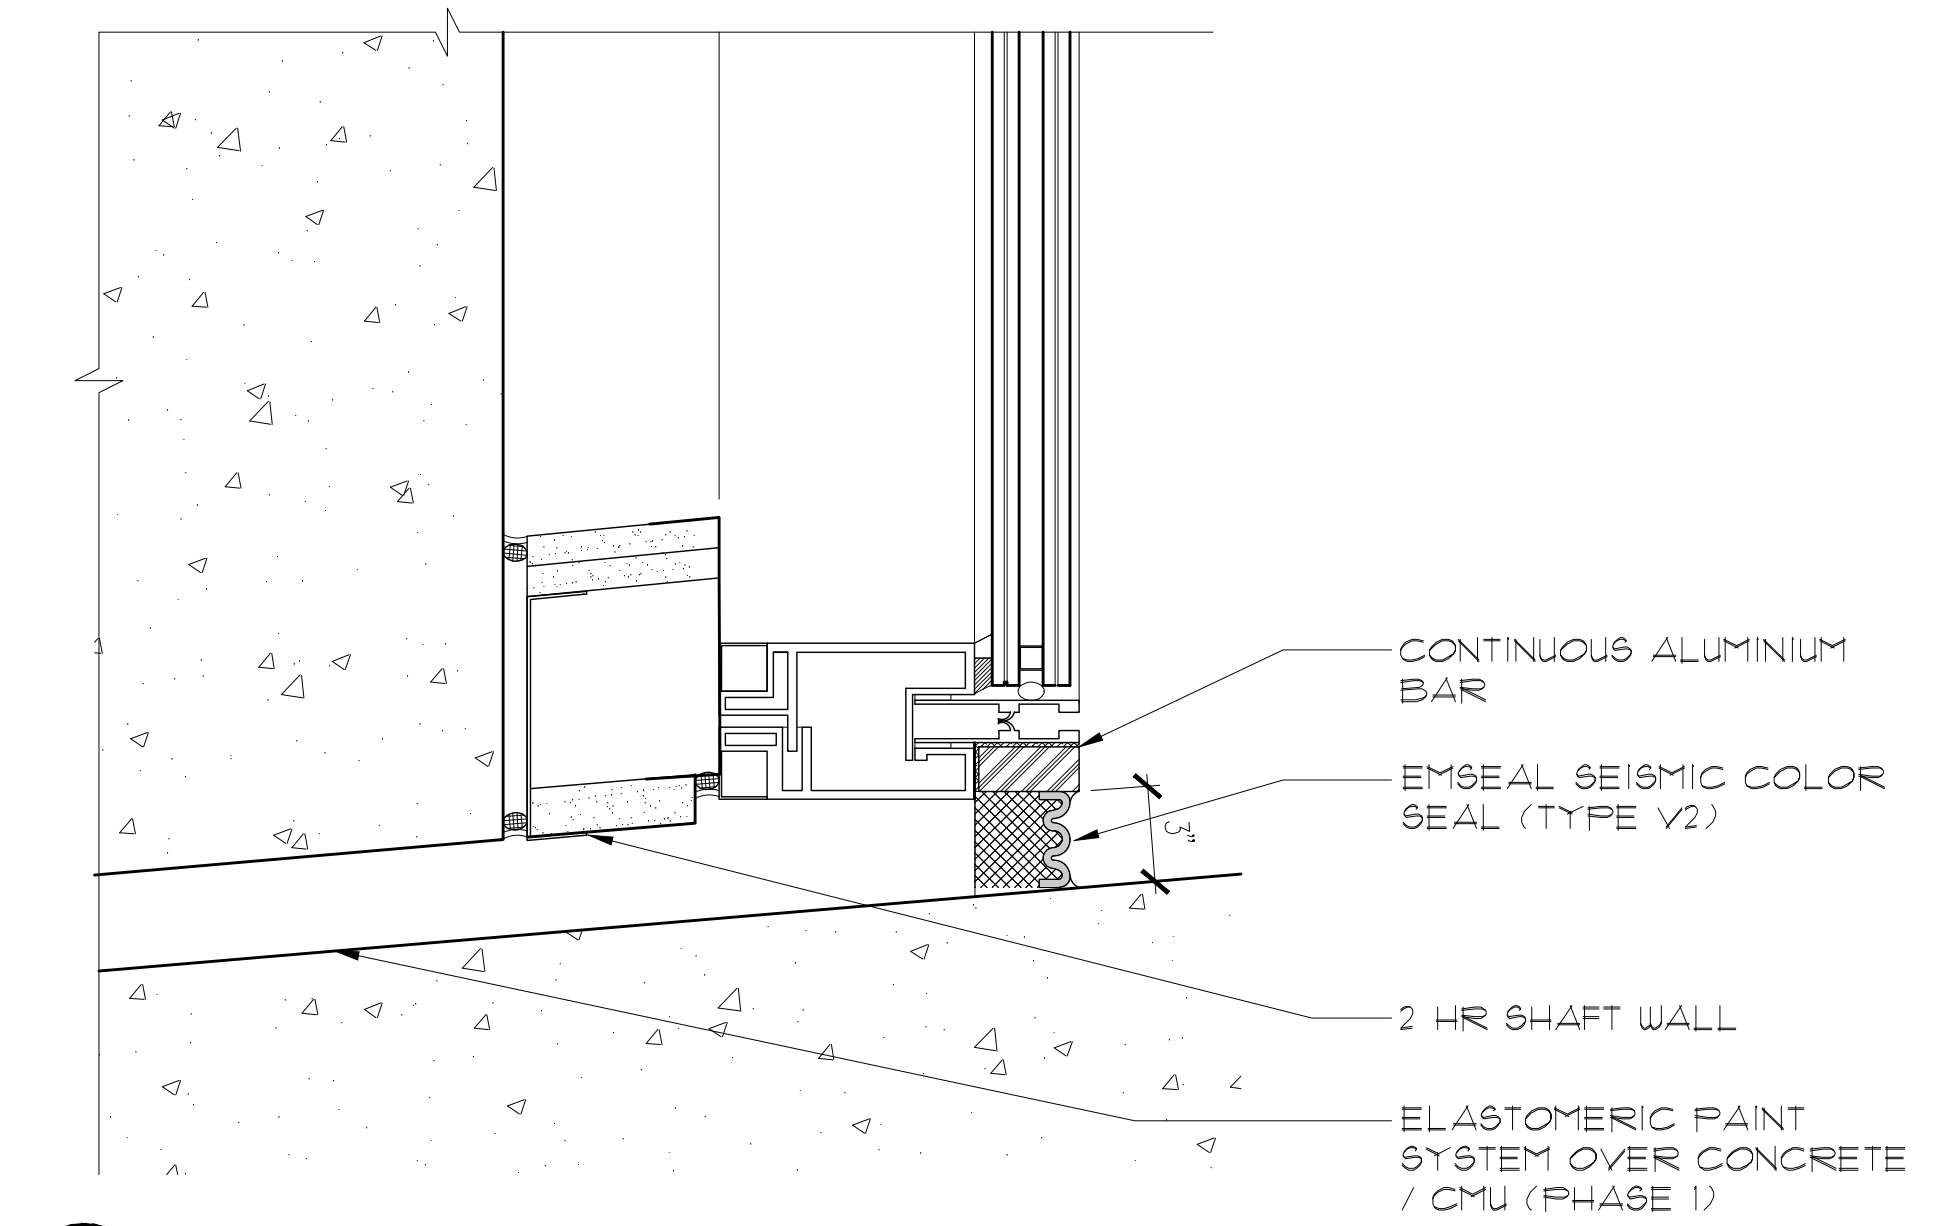


3 PLAN DETAIL AT THE SOUTH SIDE OF GRID A
SCALE: 3" = 1'-0"

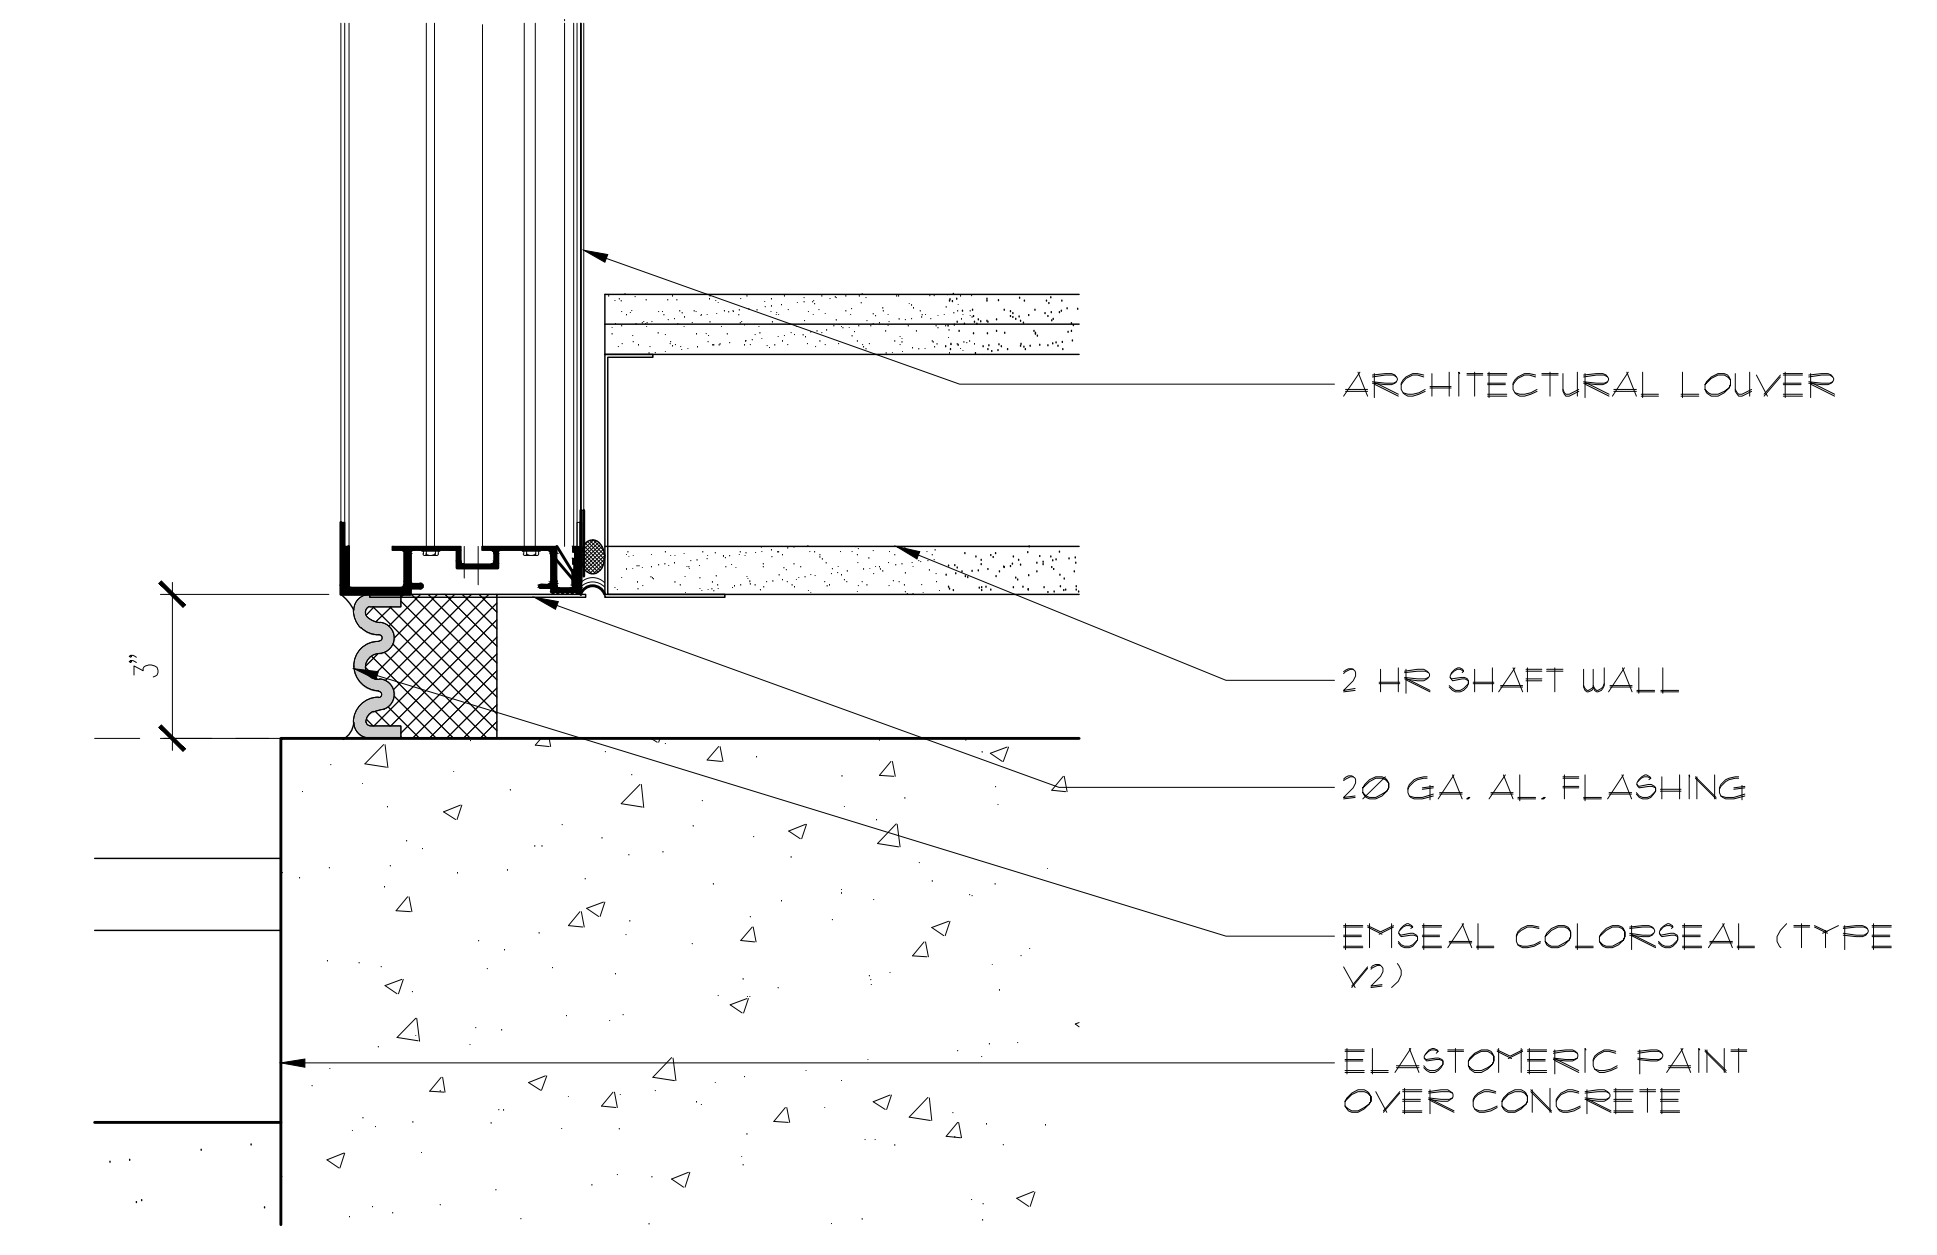

2 PLAN DETAIL LEVEL 1 & 2
SCALE: 3" = 1'-0"

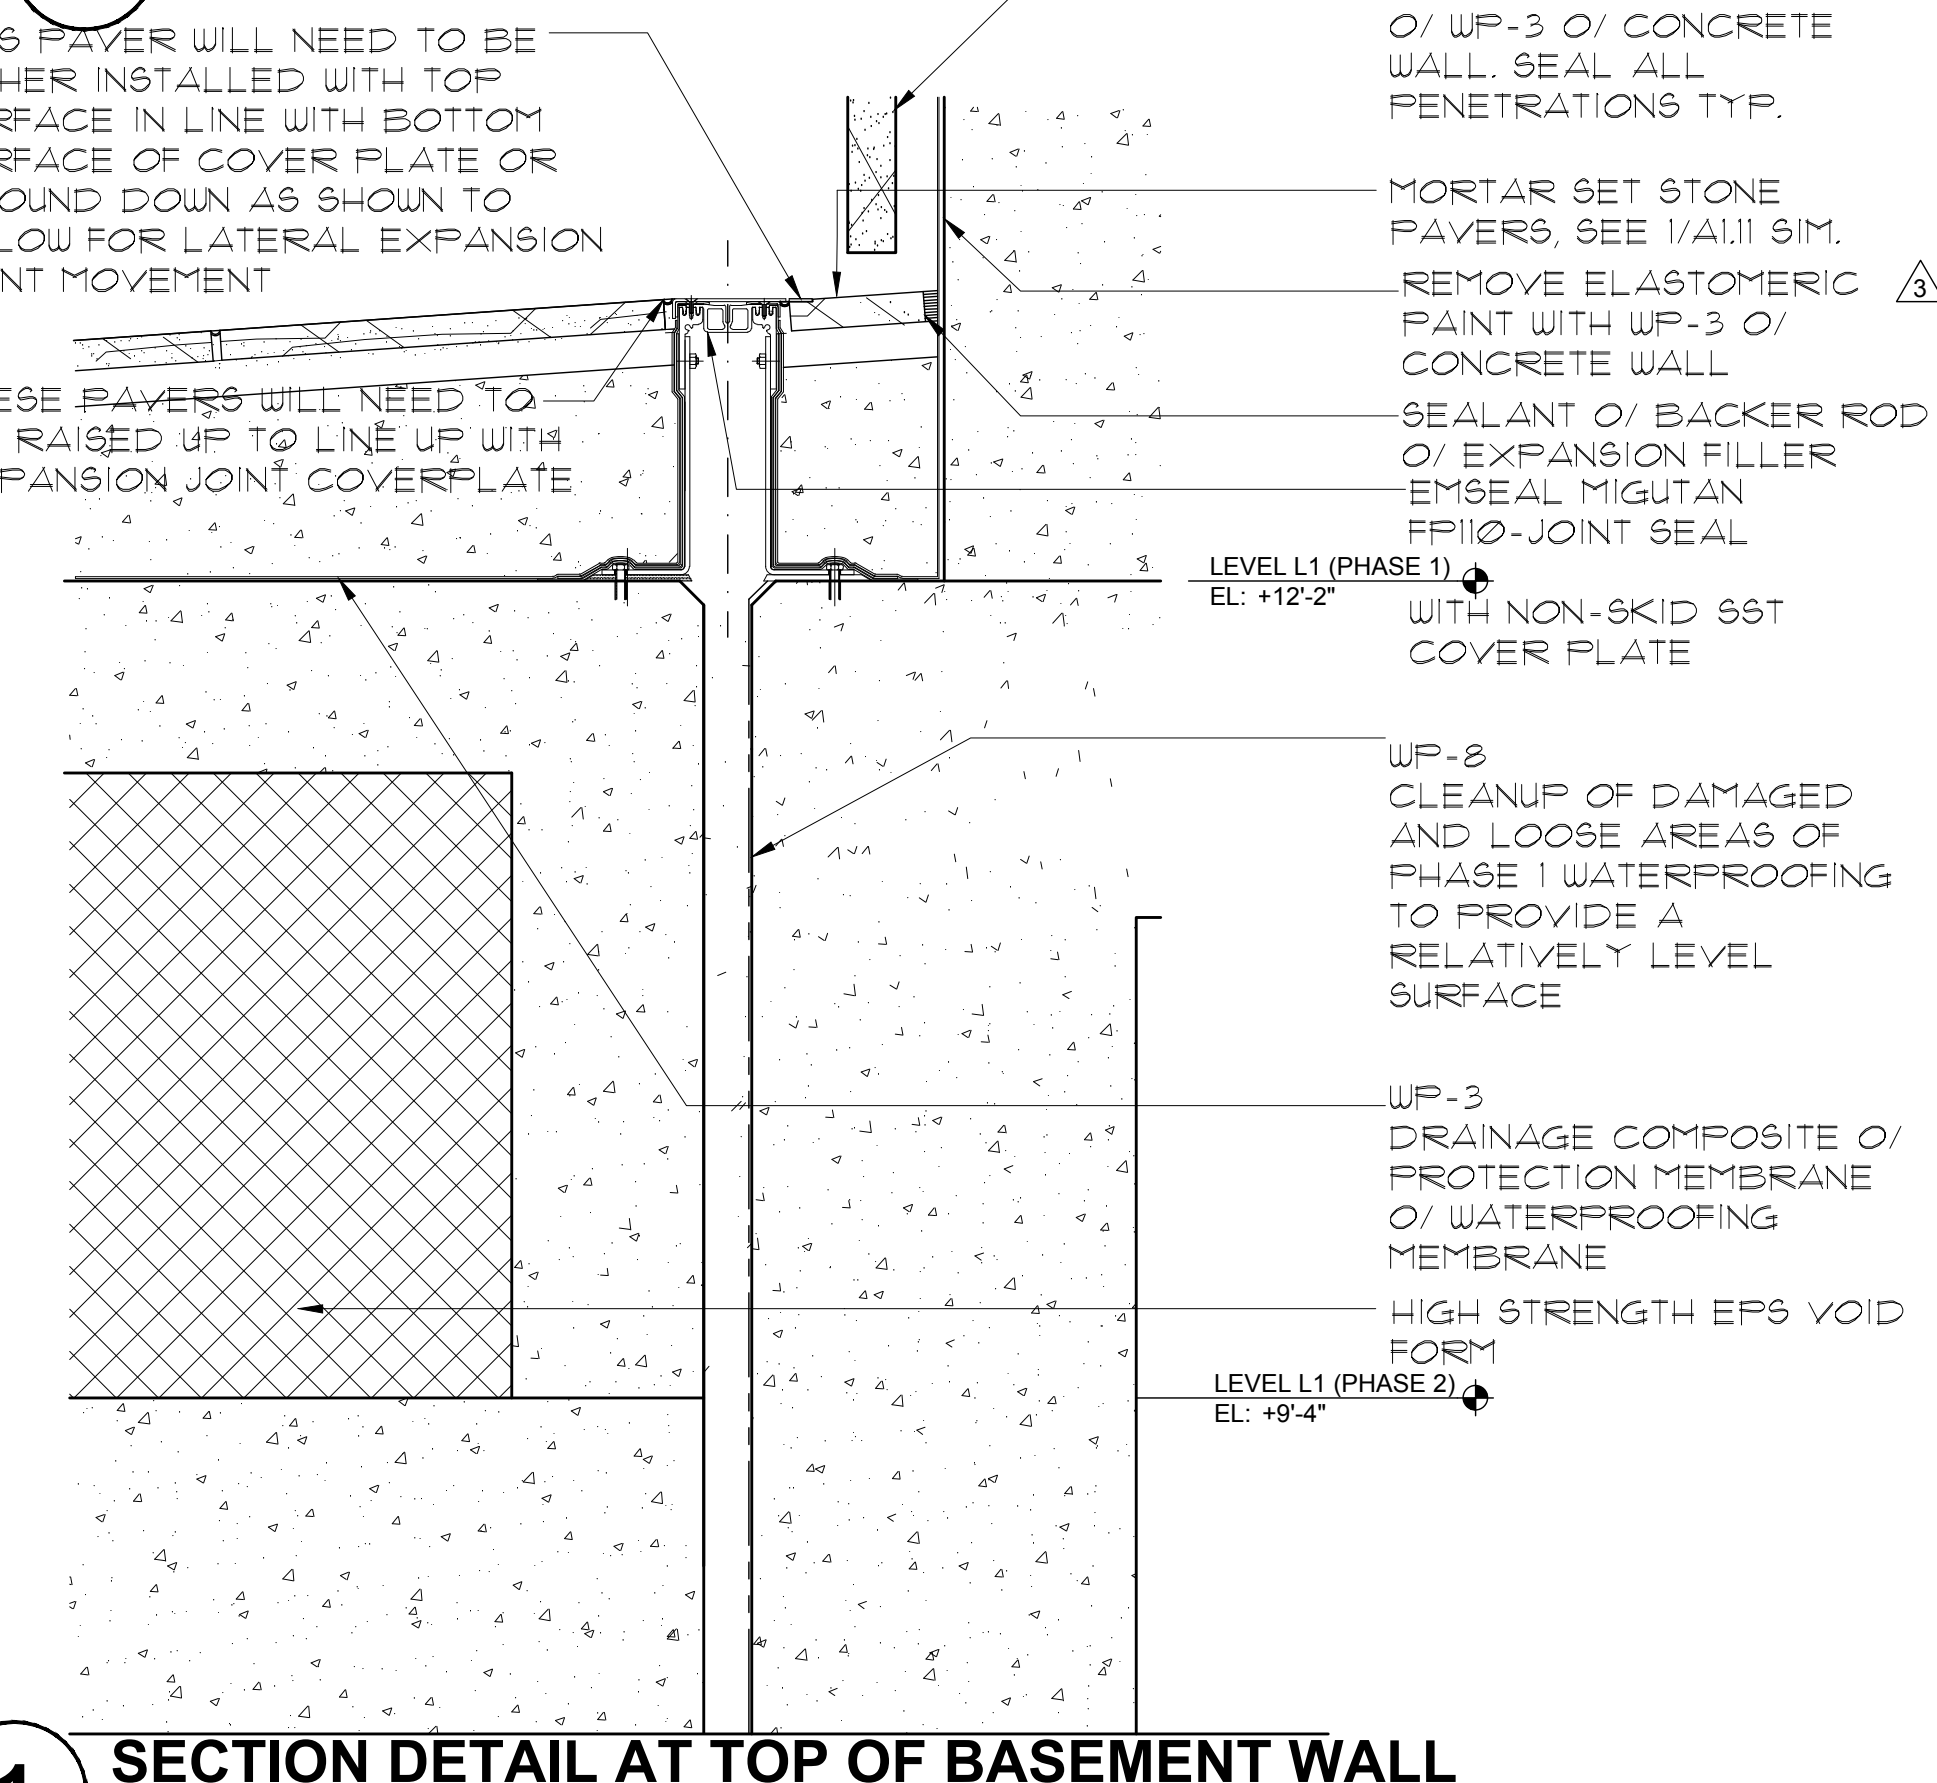

1 SECTION DETAIL AT TOP OF BASEMENT WALL
SCALE: 1 1/2" = 1'-0"

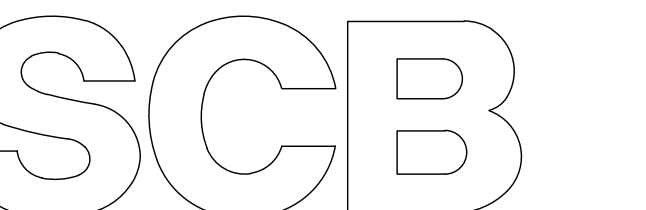

Solomon Cordwell Buenz & Associates Inc.
Architecture Planning Interior Design
625 North Michigan Avenue
Suite 800
Chicago, Illinois 60611
tel 312 896 1100 fax 312 896 1200

© 2007 Solomon Cordwell Buenz

02 8/24/12 ARCHITECTURAL ADDENDUM NO. 3
01 3/31/08 ADDENDUM NO. 1
01 2/22/08 95% CONSTRUCTION DOCUMENTS

One Rincon Hill
401 Harrison Street
San Francisco, CA
PHASE 2

EXPANSION JOINT DETAILS

Scale: AS NOTED
Drawn By: SCB
Project Number: 2006014
Sheet Number: **A1.30**