




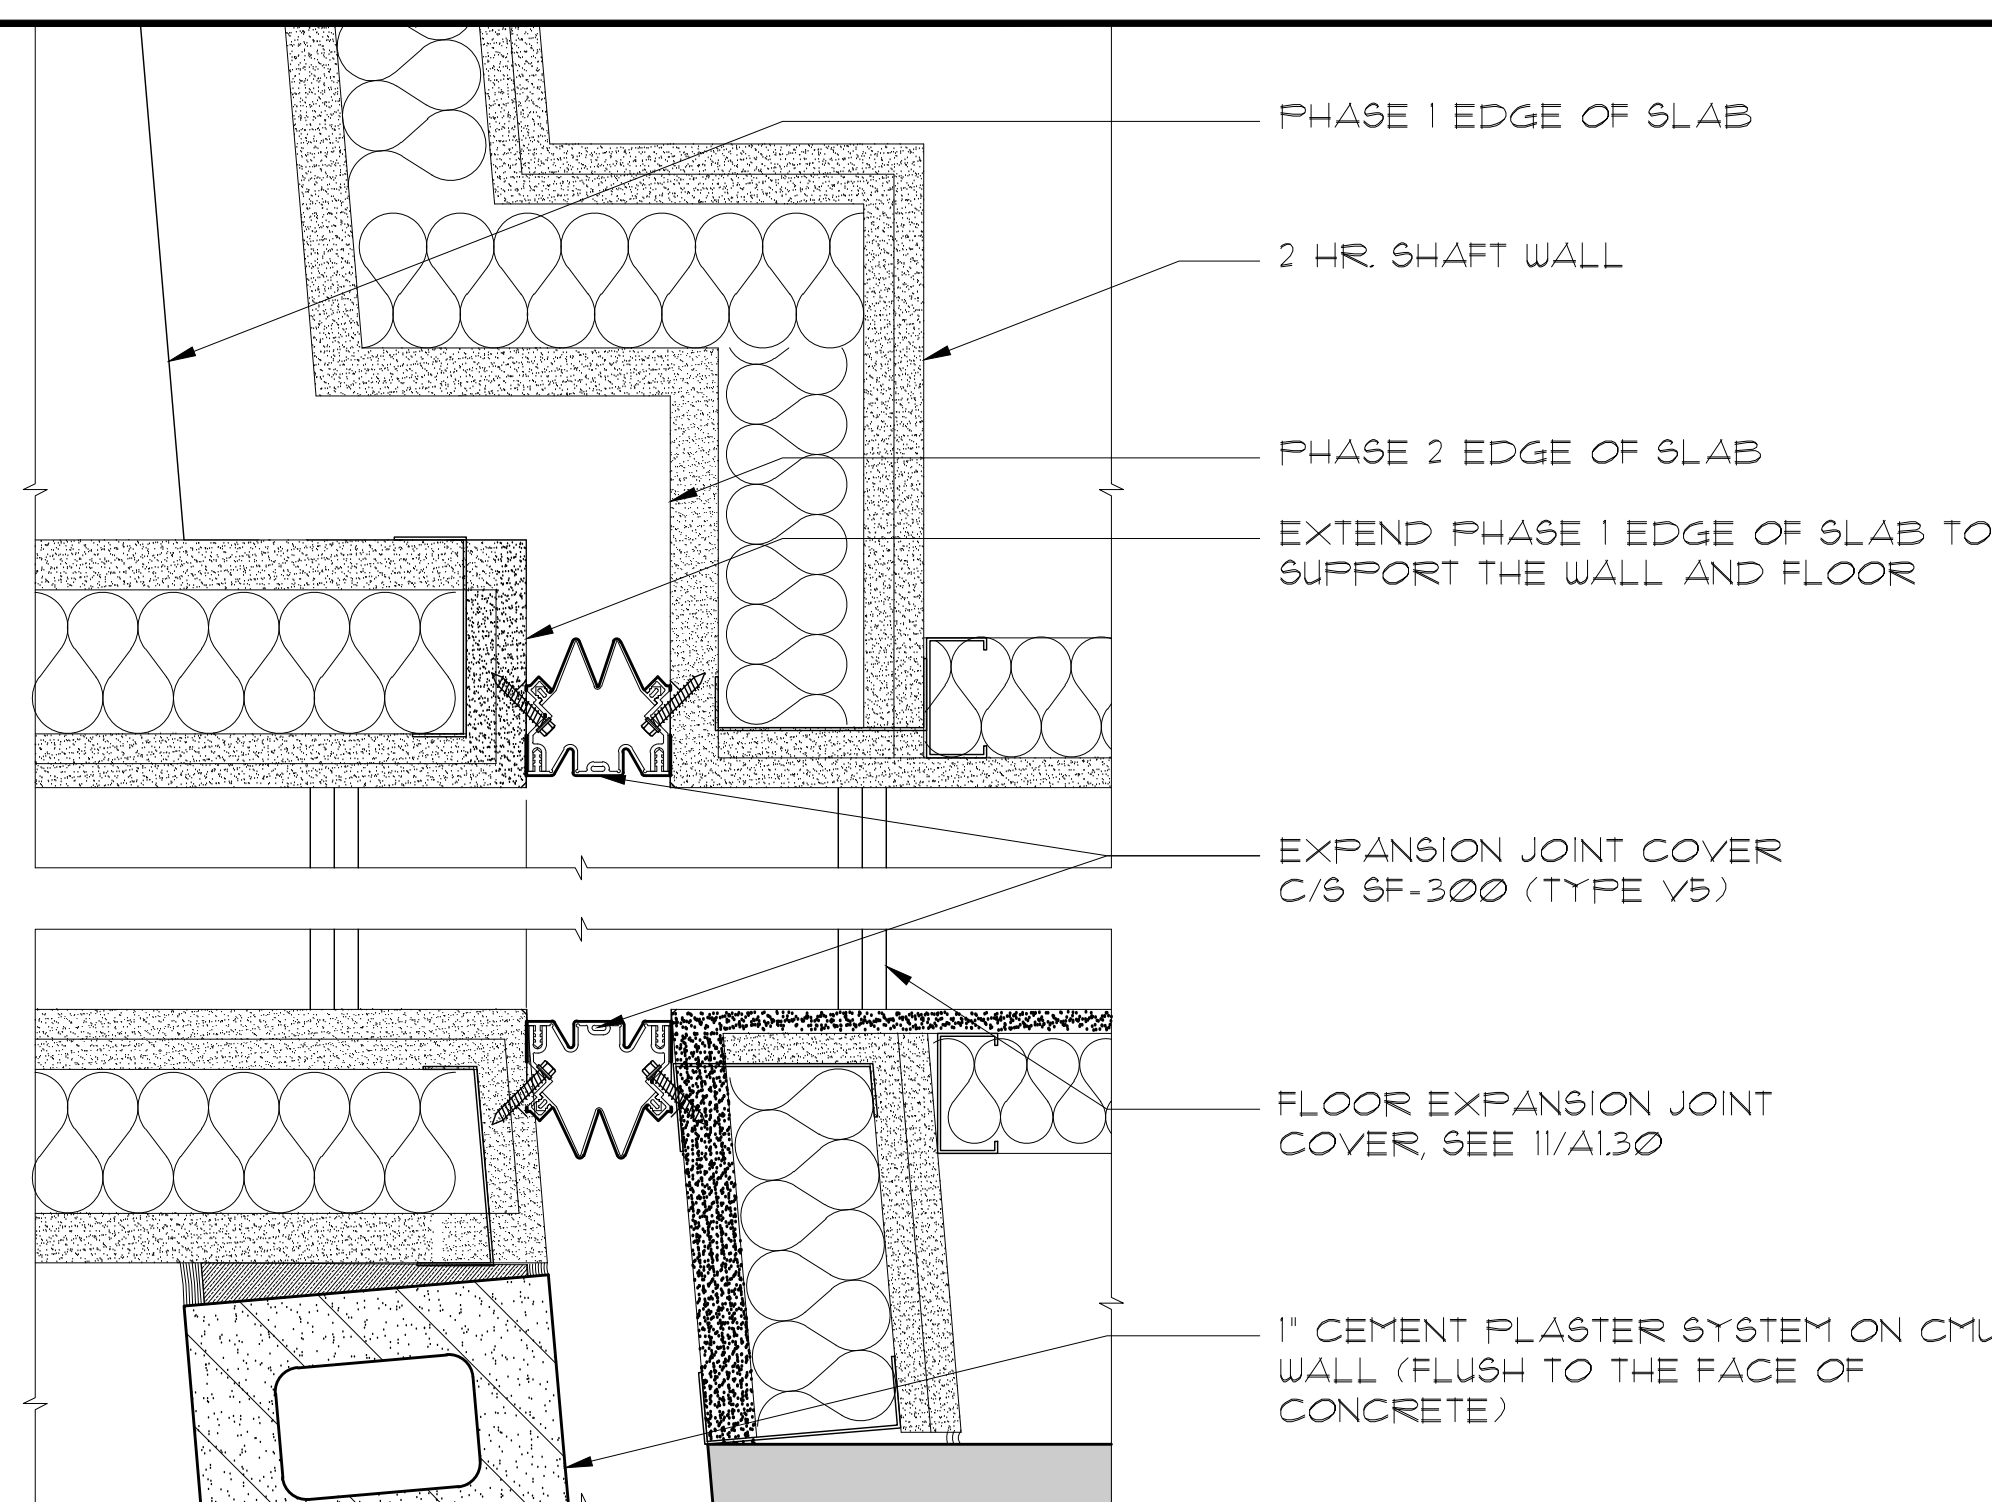


9 PLAN DETAIL @ LEVEL 4
SCALE: 3" = 1'-0"

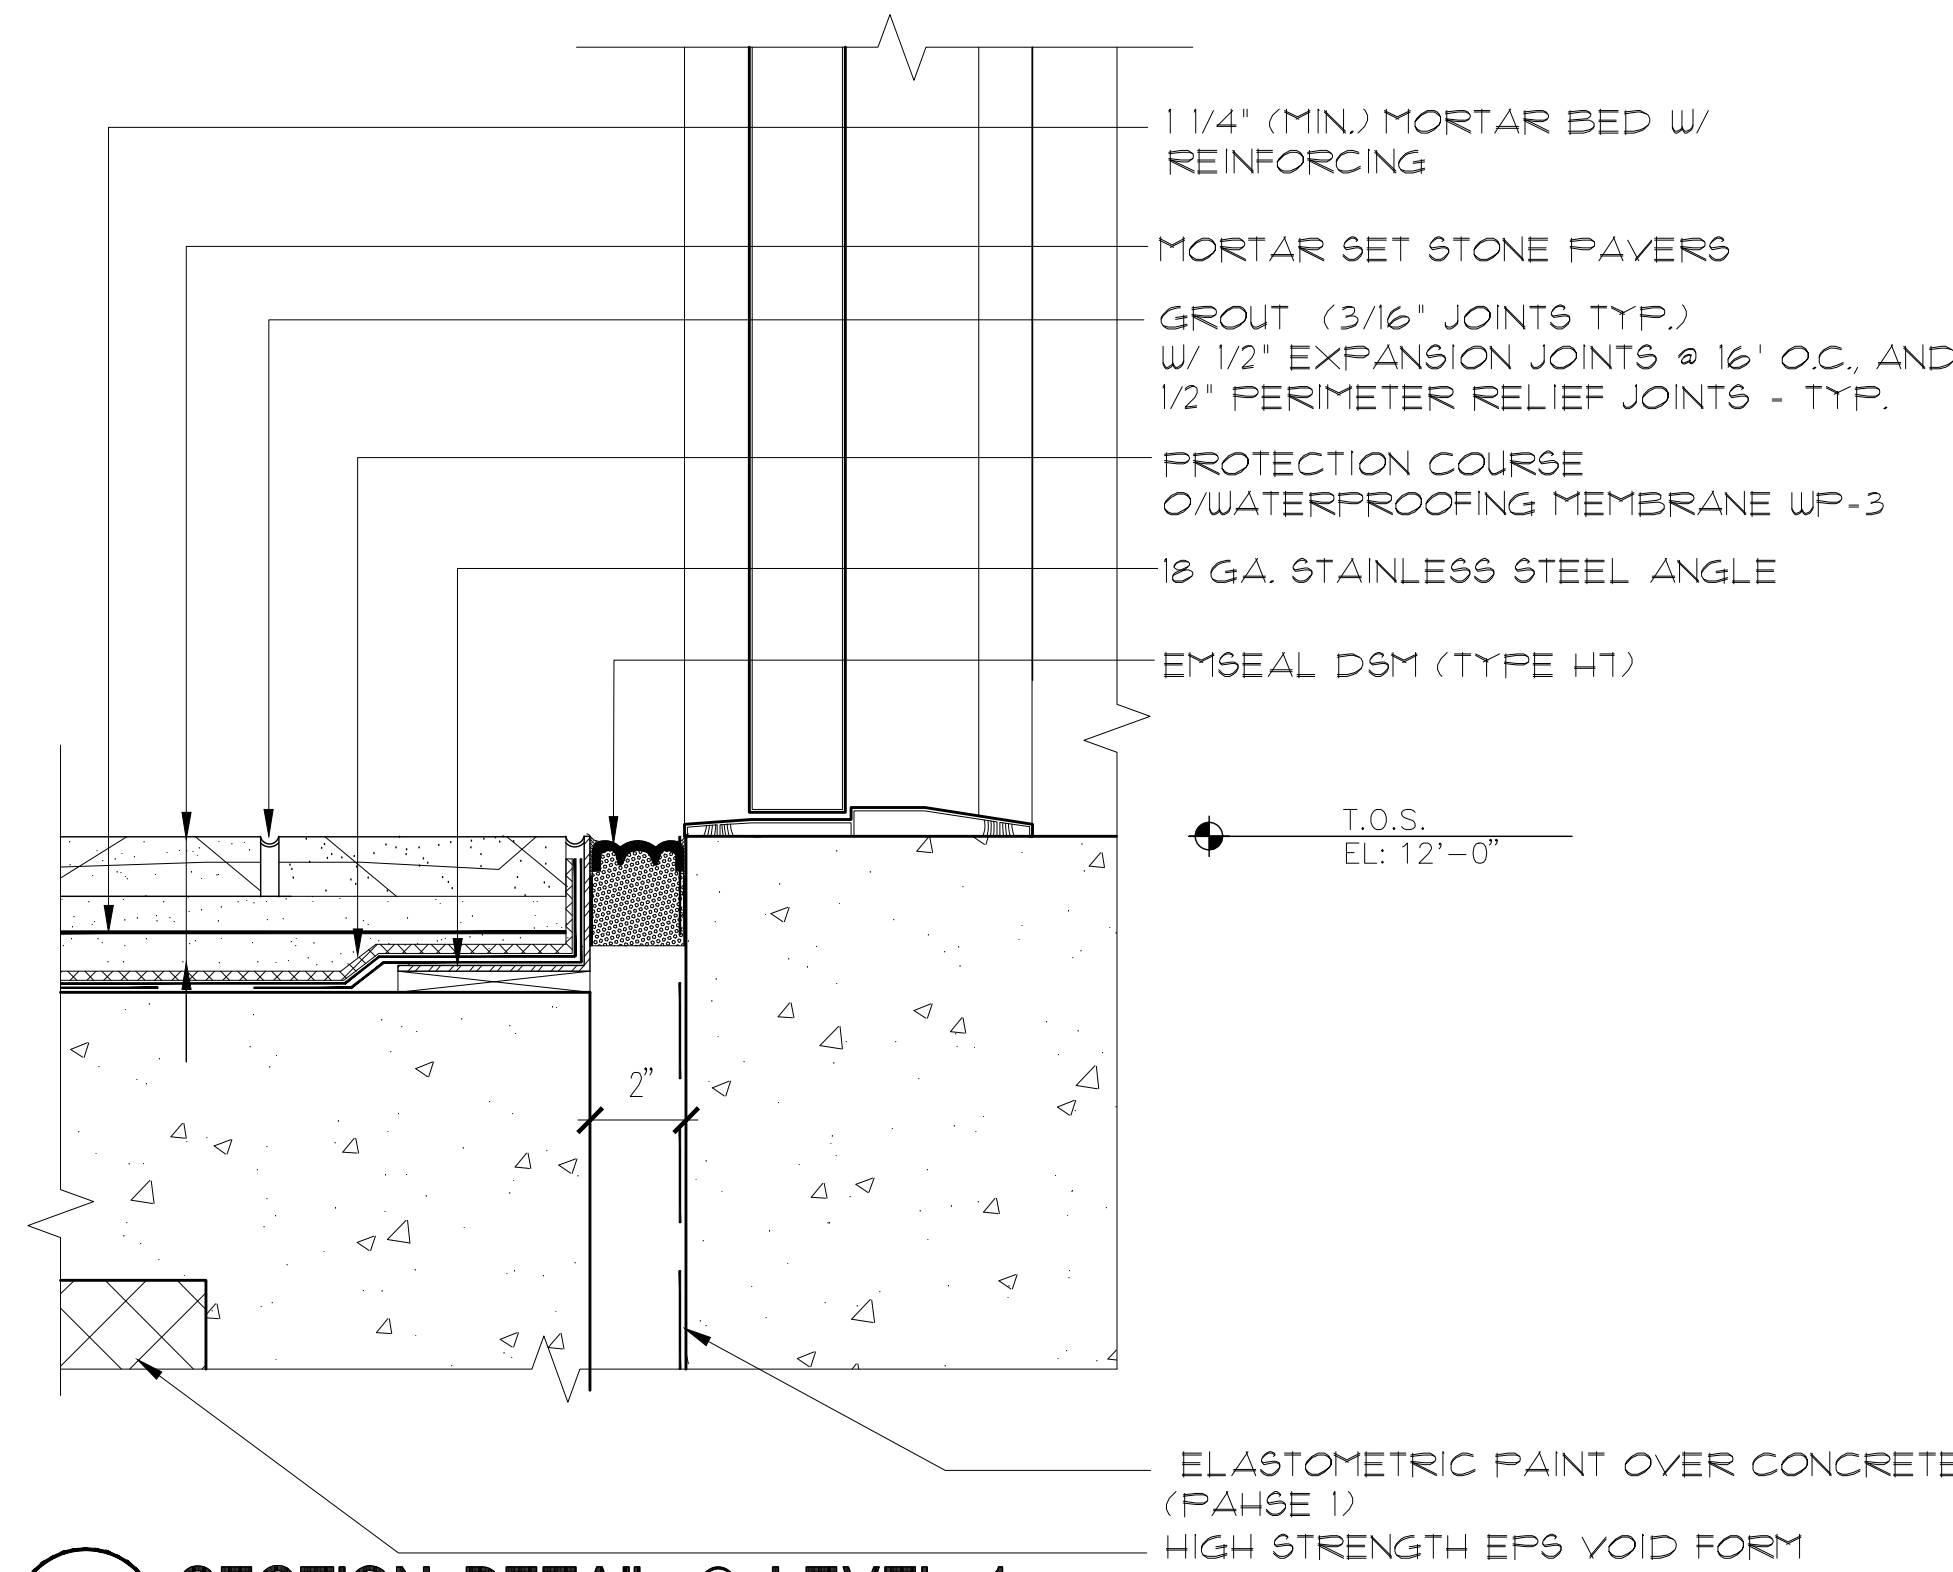


8 SECTION DETAIL @ LEVEL 1
SCALE: 3" = 1'-0"

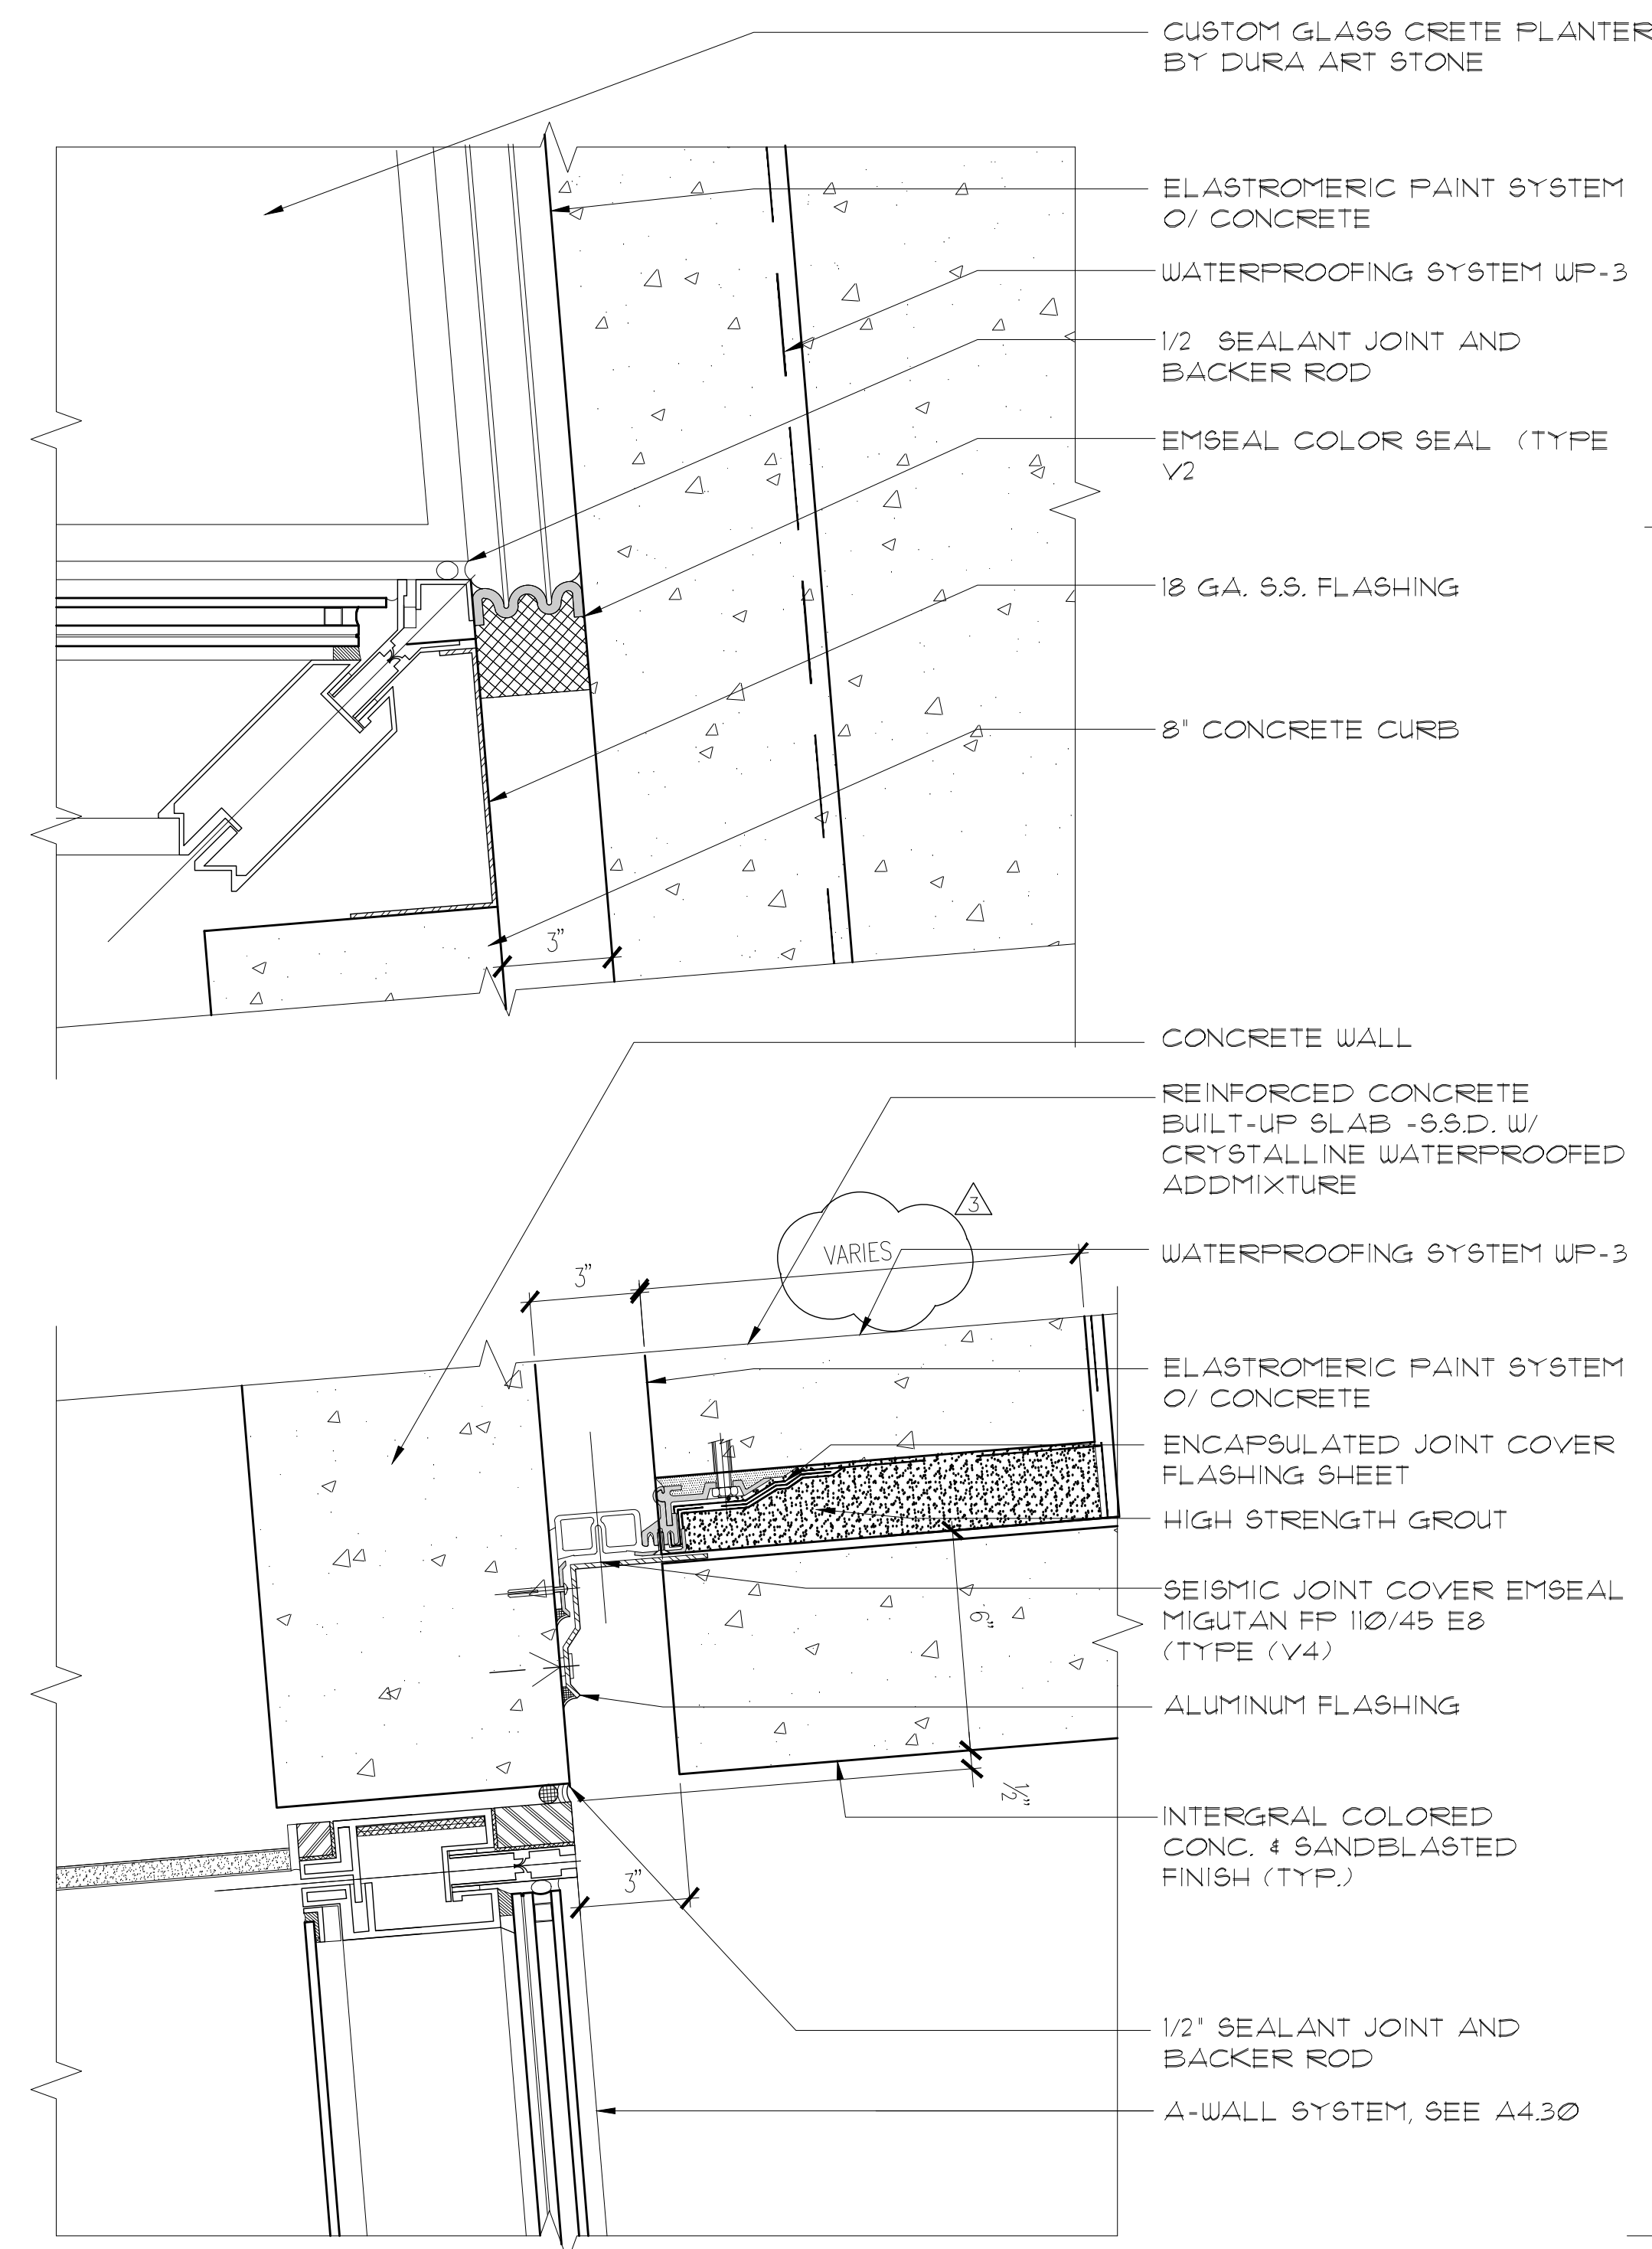


7 PLAN DETAIL @ LEVEL 7 PLANTER
SCALE: 3" = 1'-0"

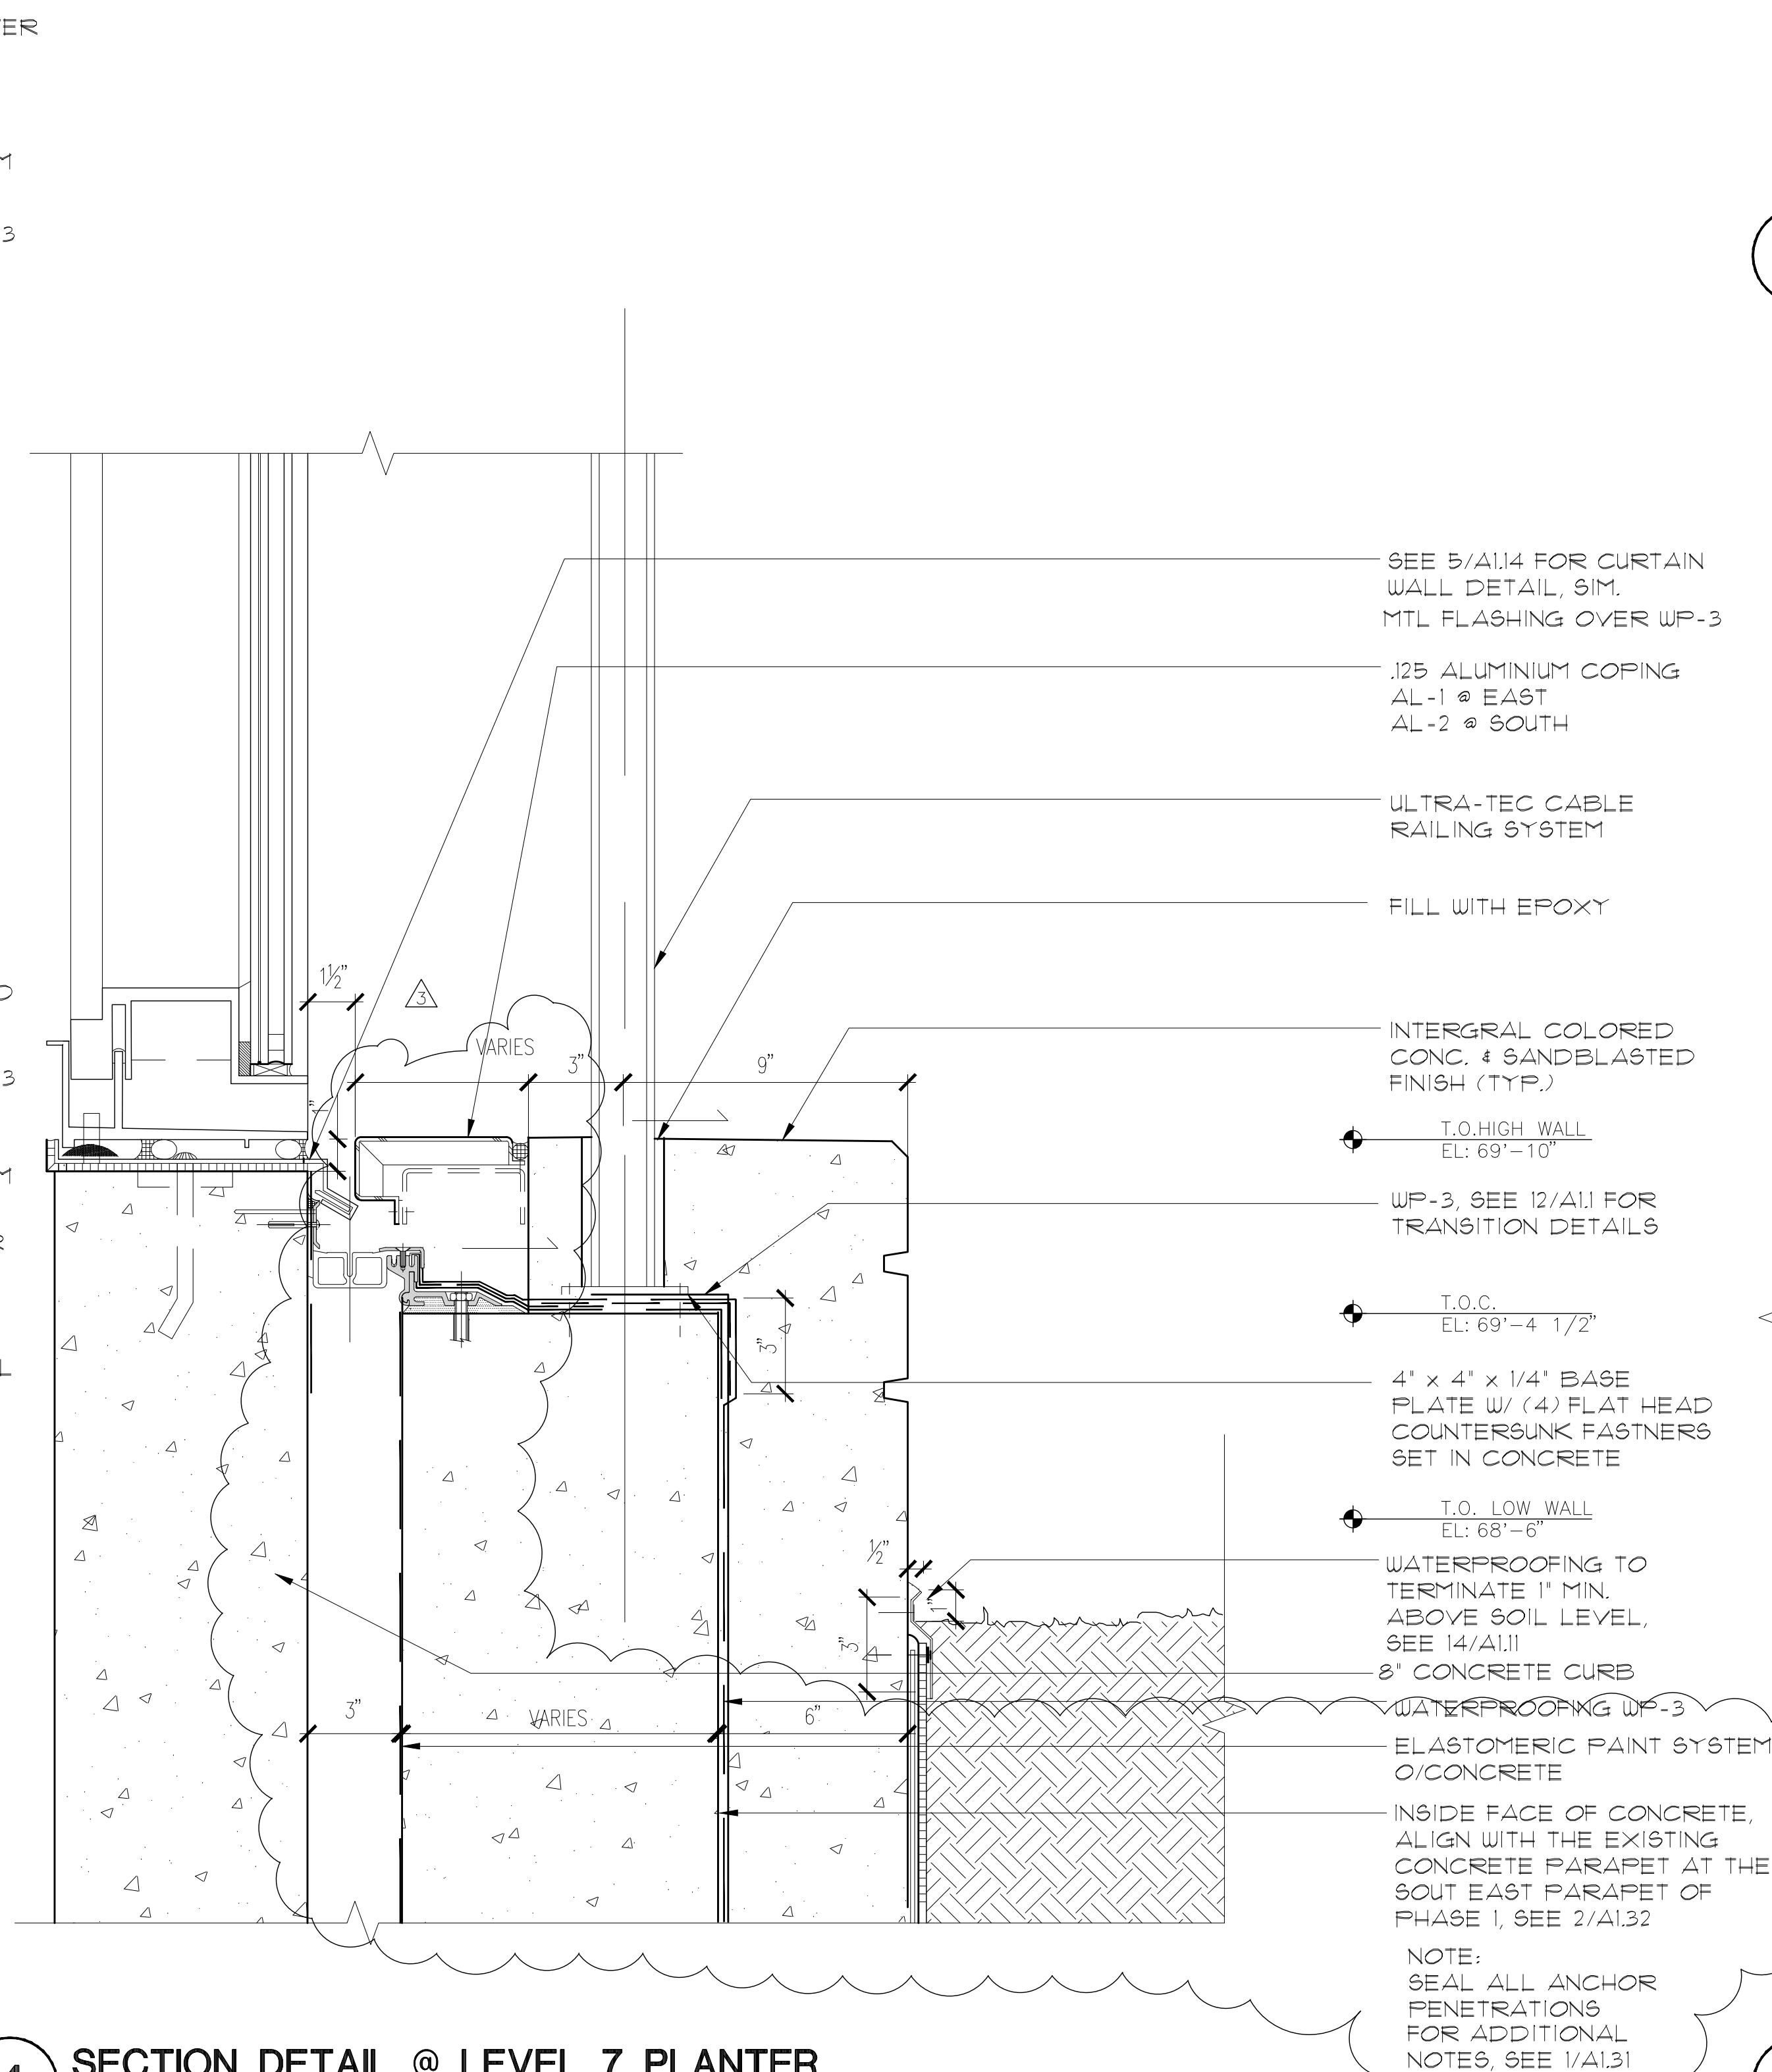

4 SECTION DETAIL @ LEVEL 7 PLANTER
SCALE: 3" = 1'-0"

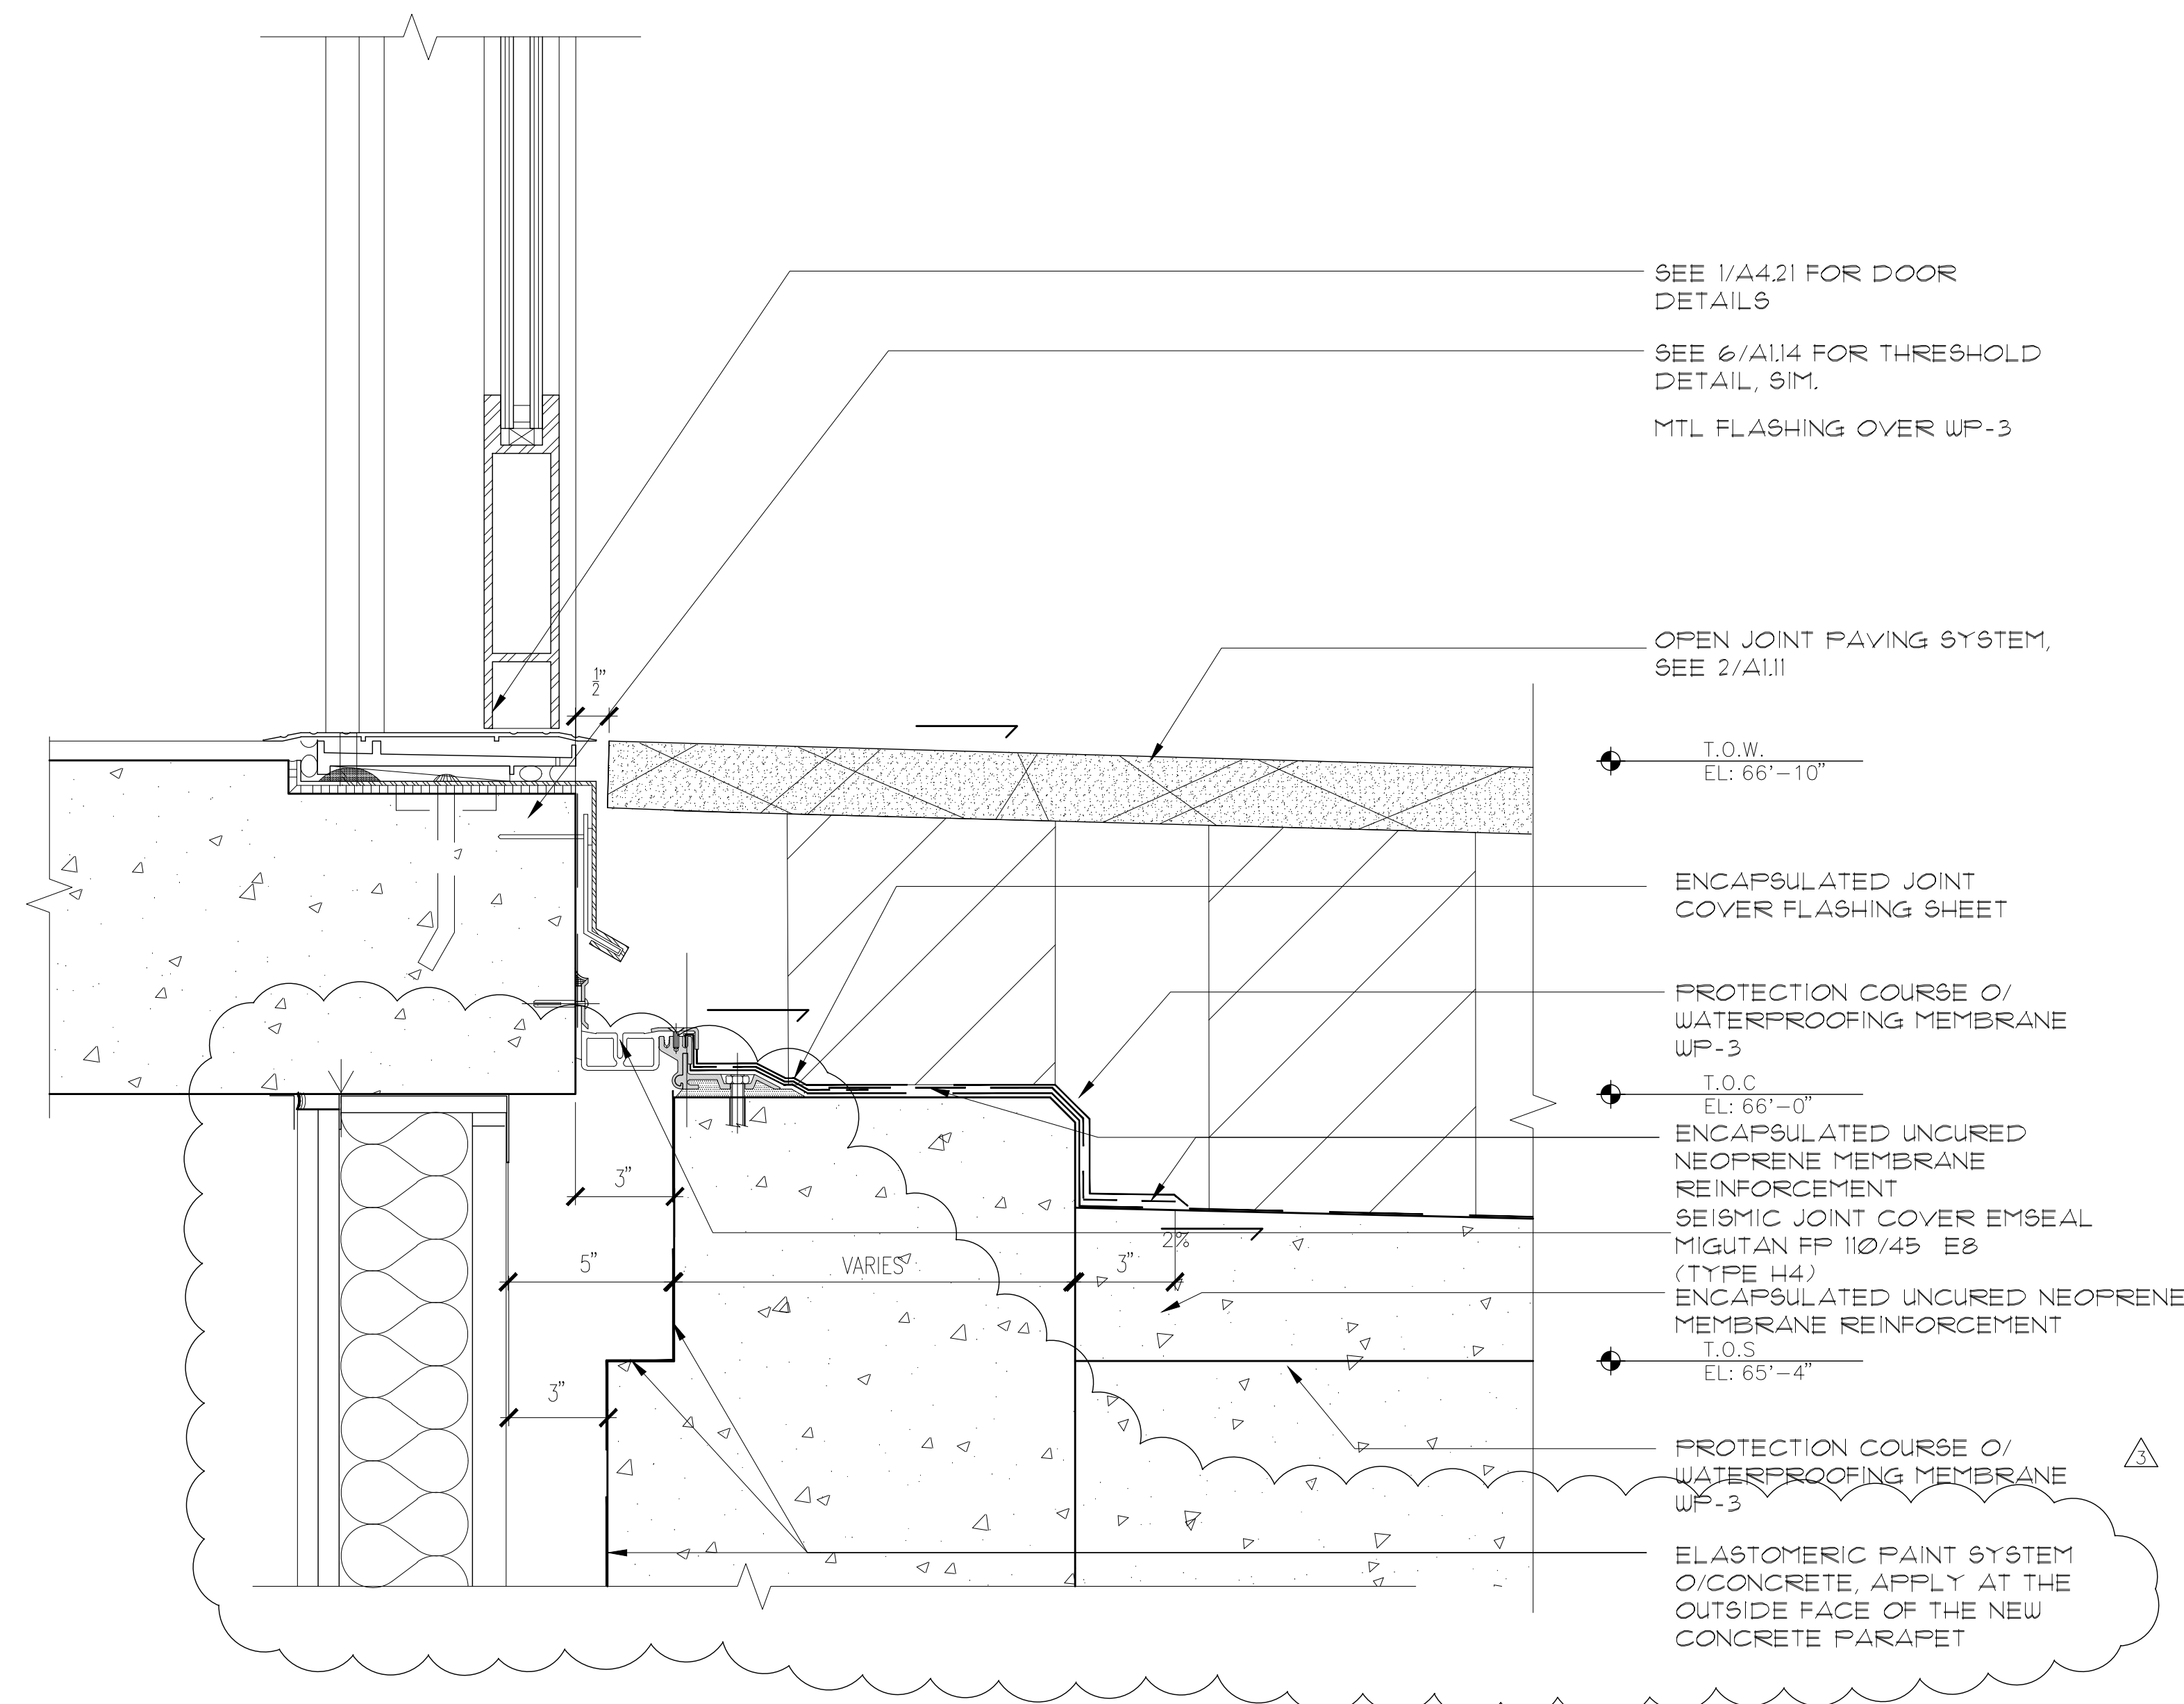

2 SECTION DETAIL @ LEVEL 7
SCALE: 3" = 1'-0"

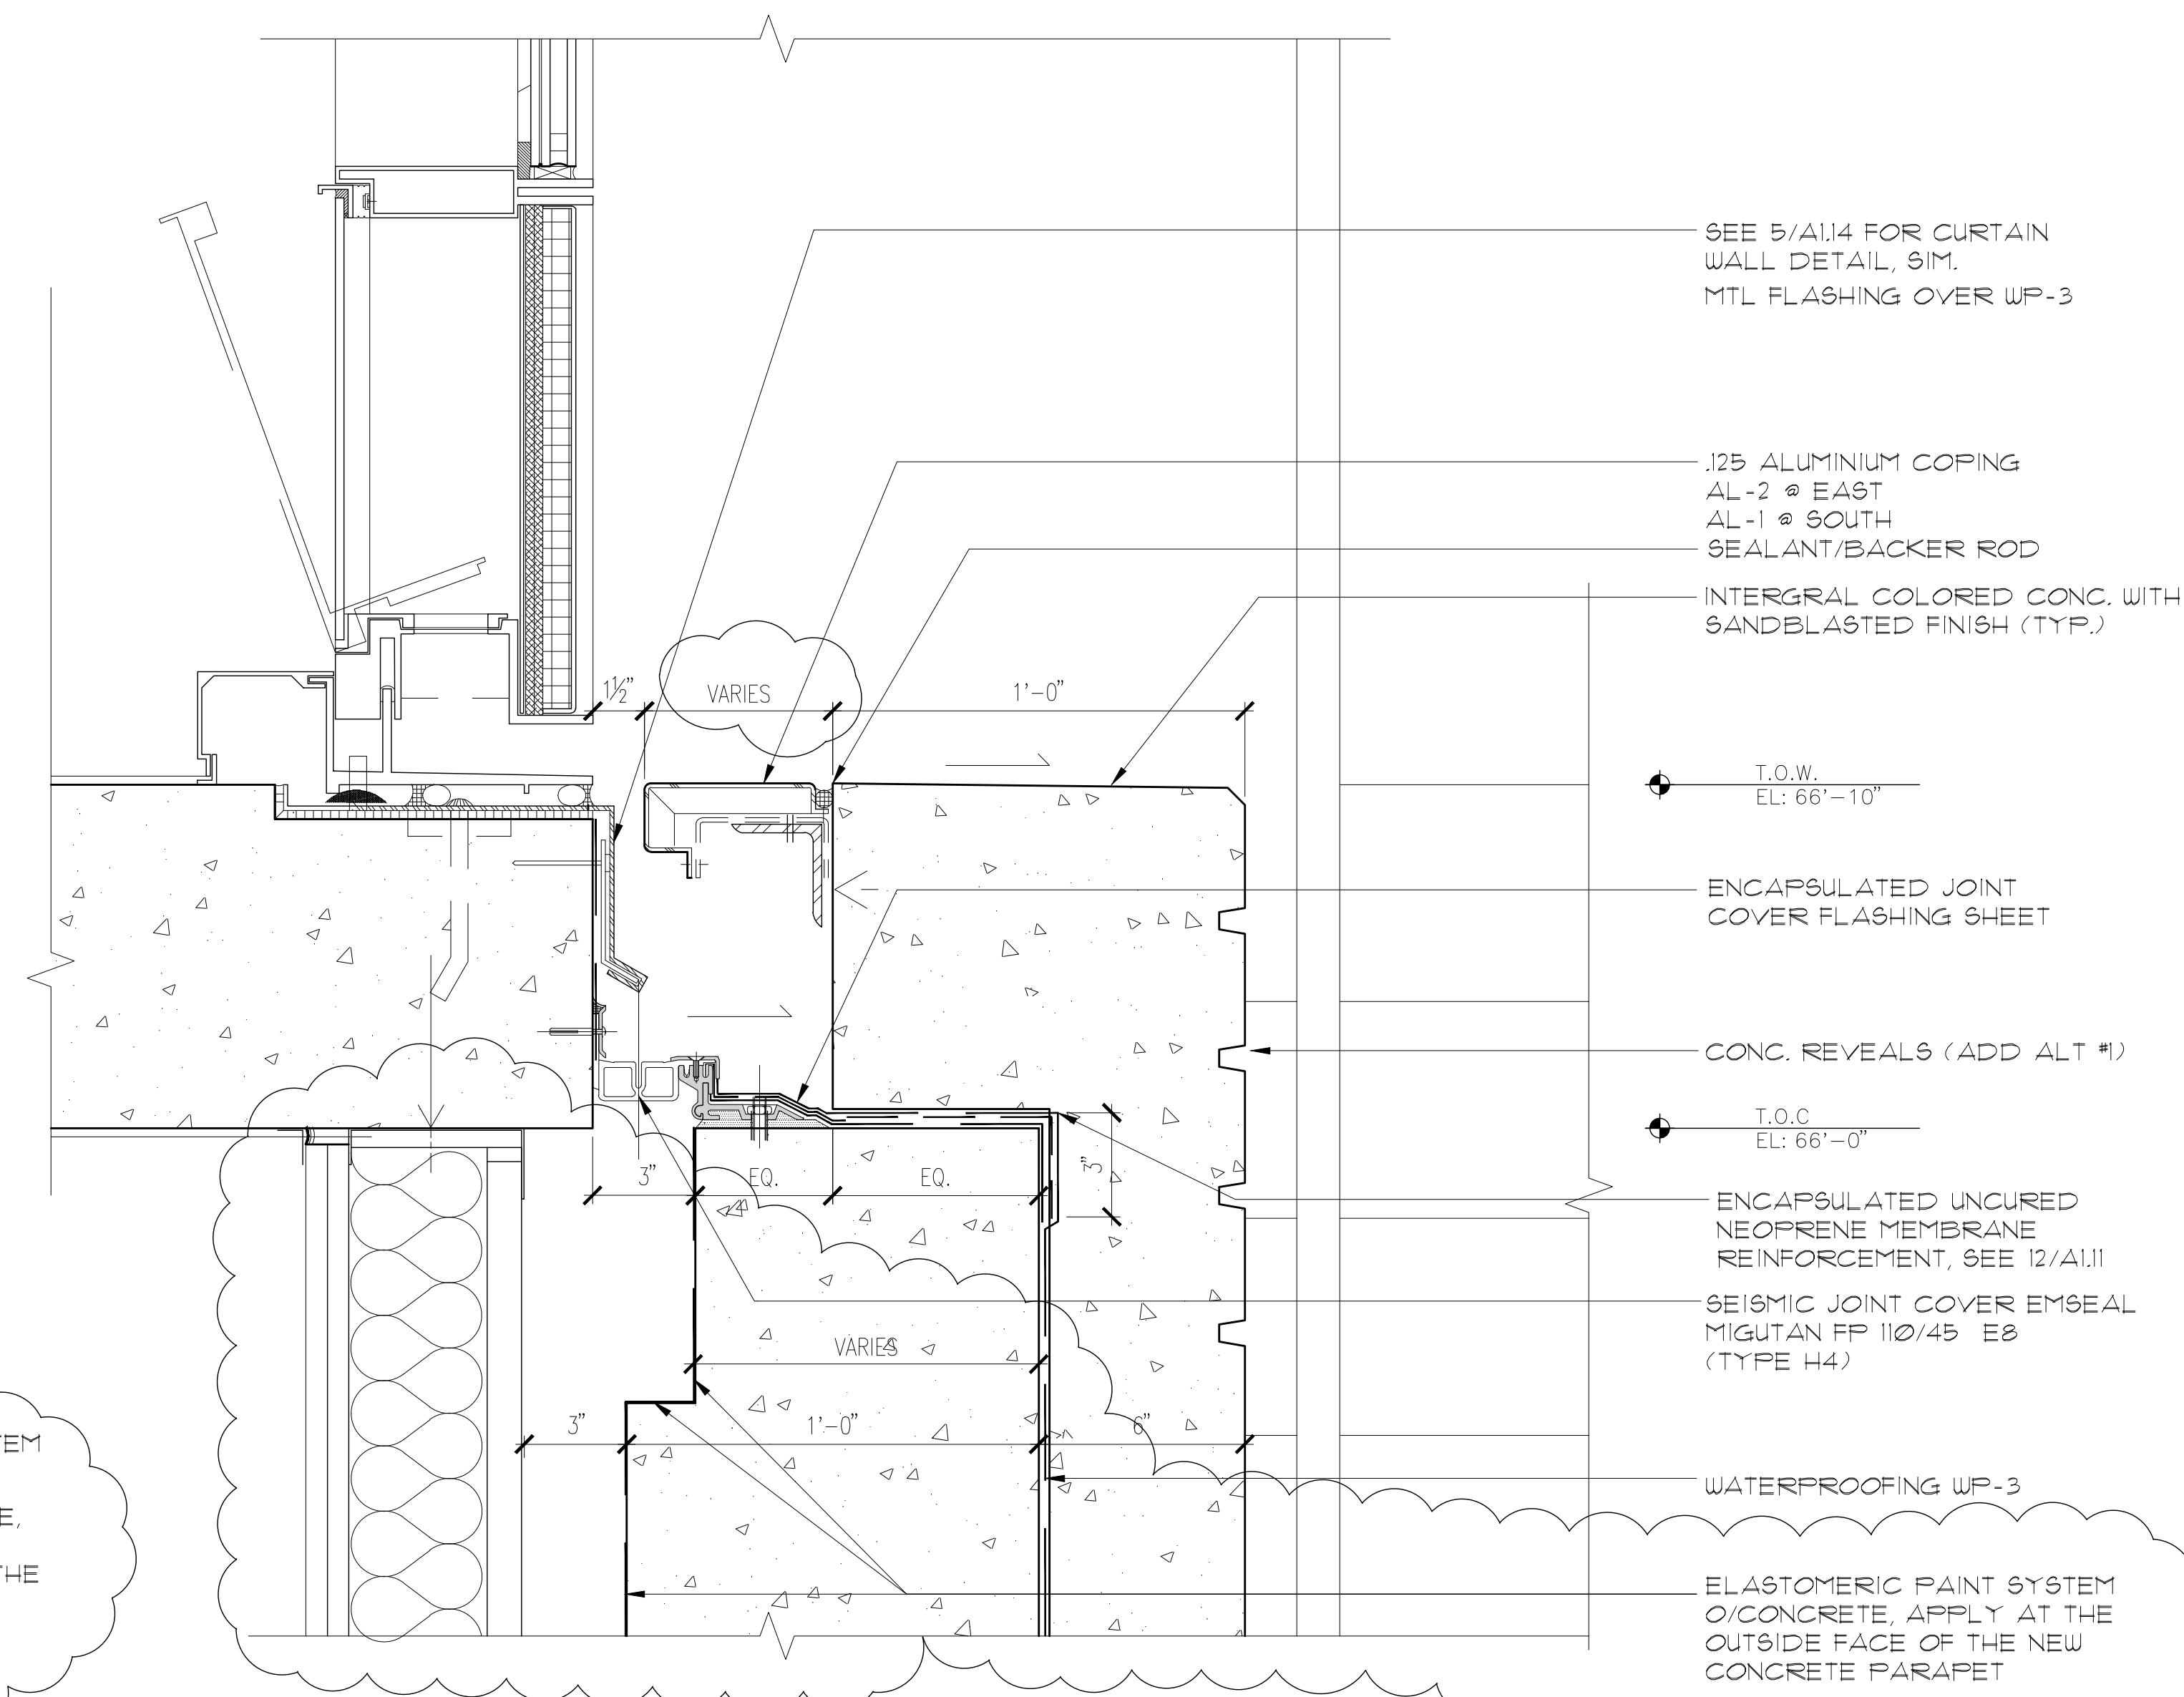

1 SECTION DETAIL @ LEVEL 7
SCALE: 3" = 1'-0"