




**3 DETAIL**  
SCALE: 3" = 1'-0"

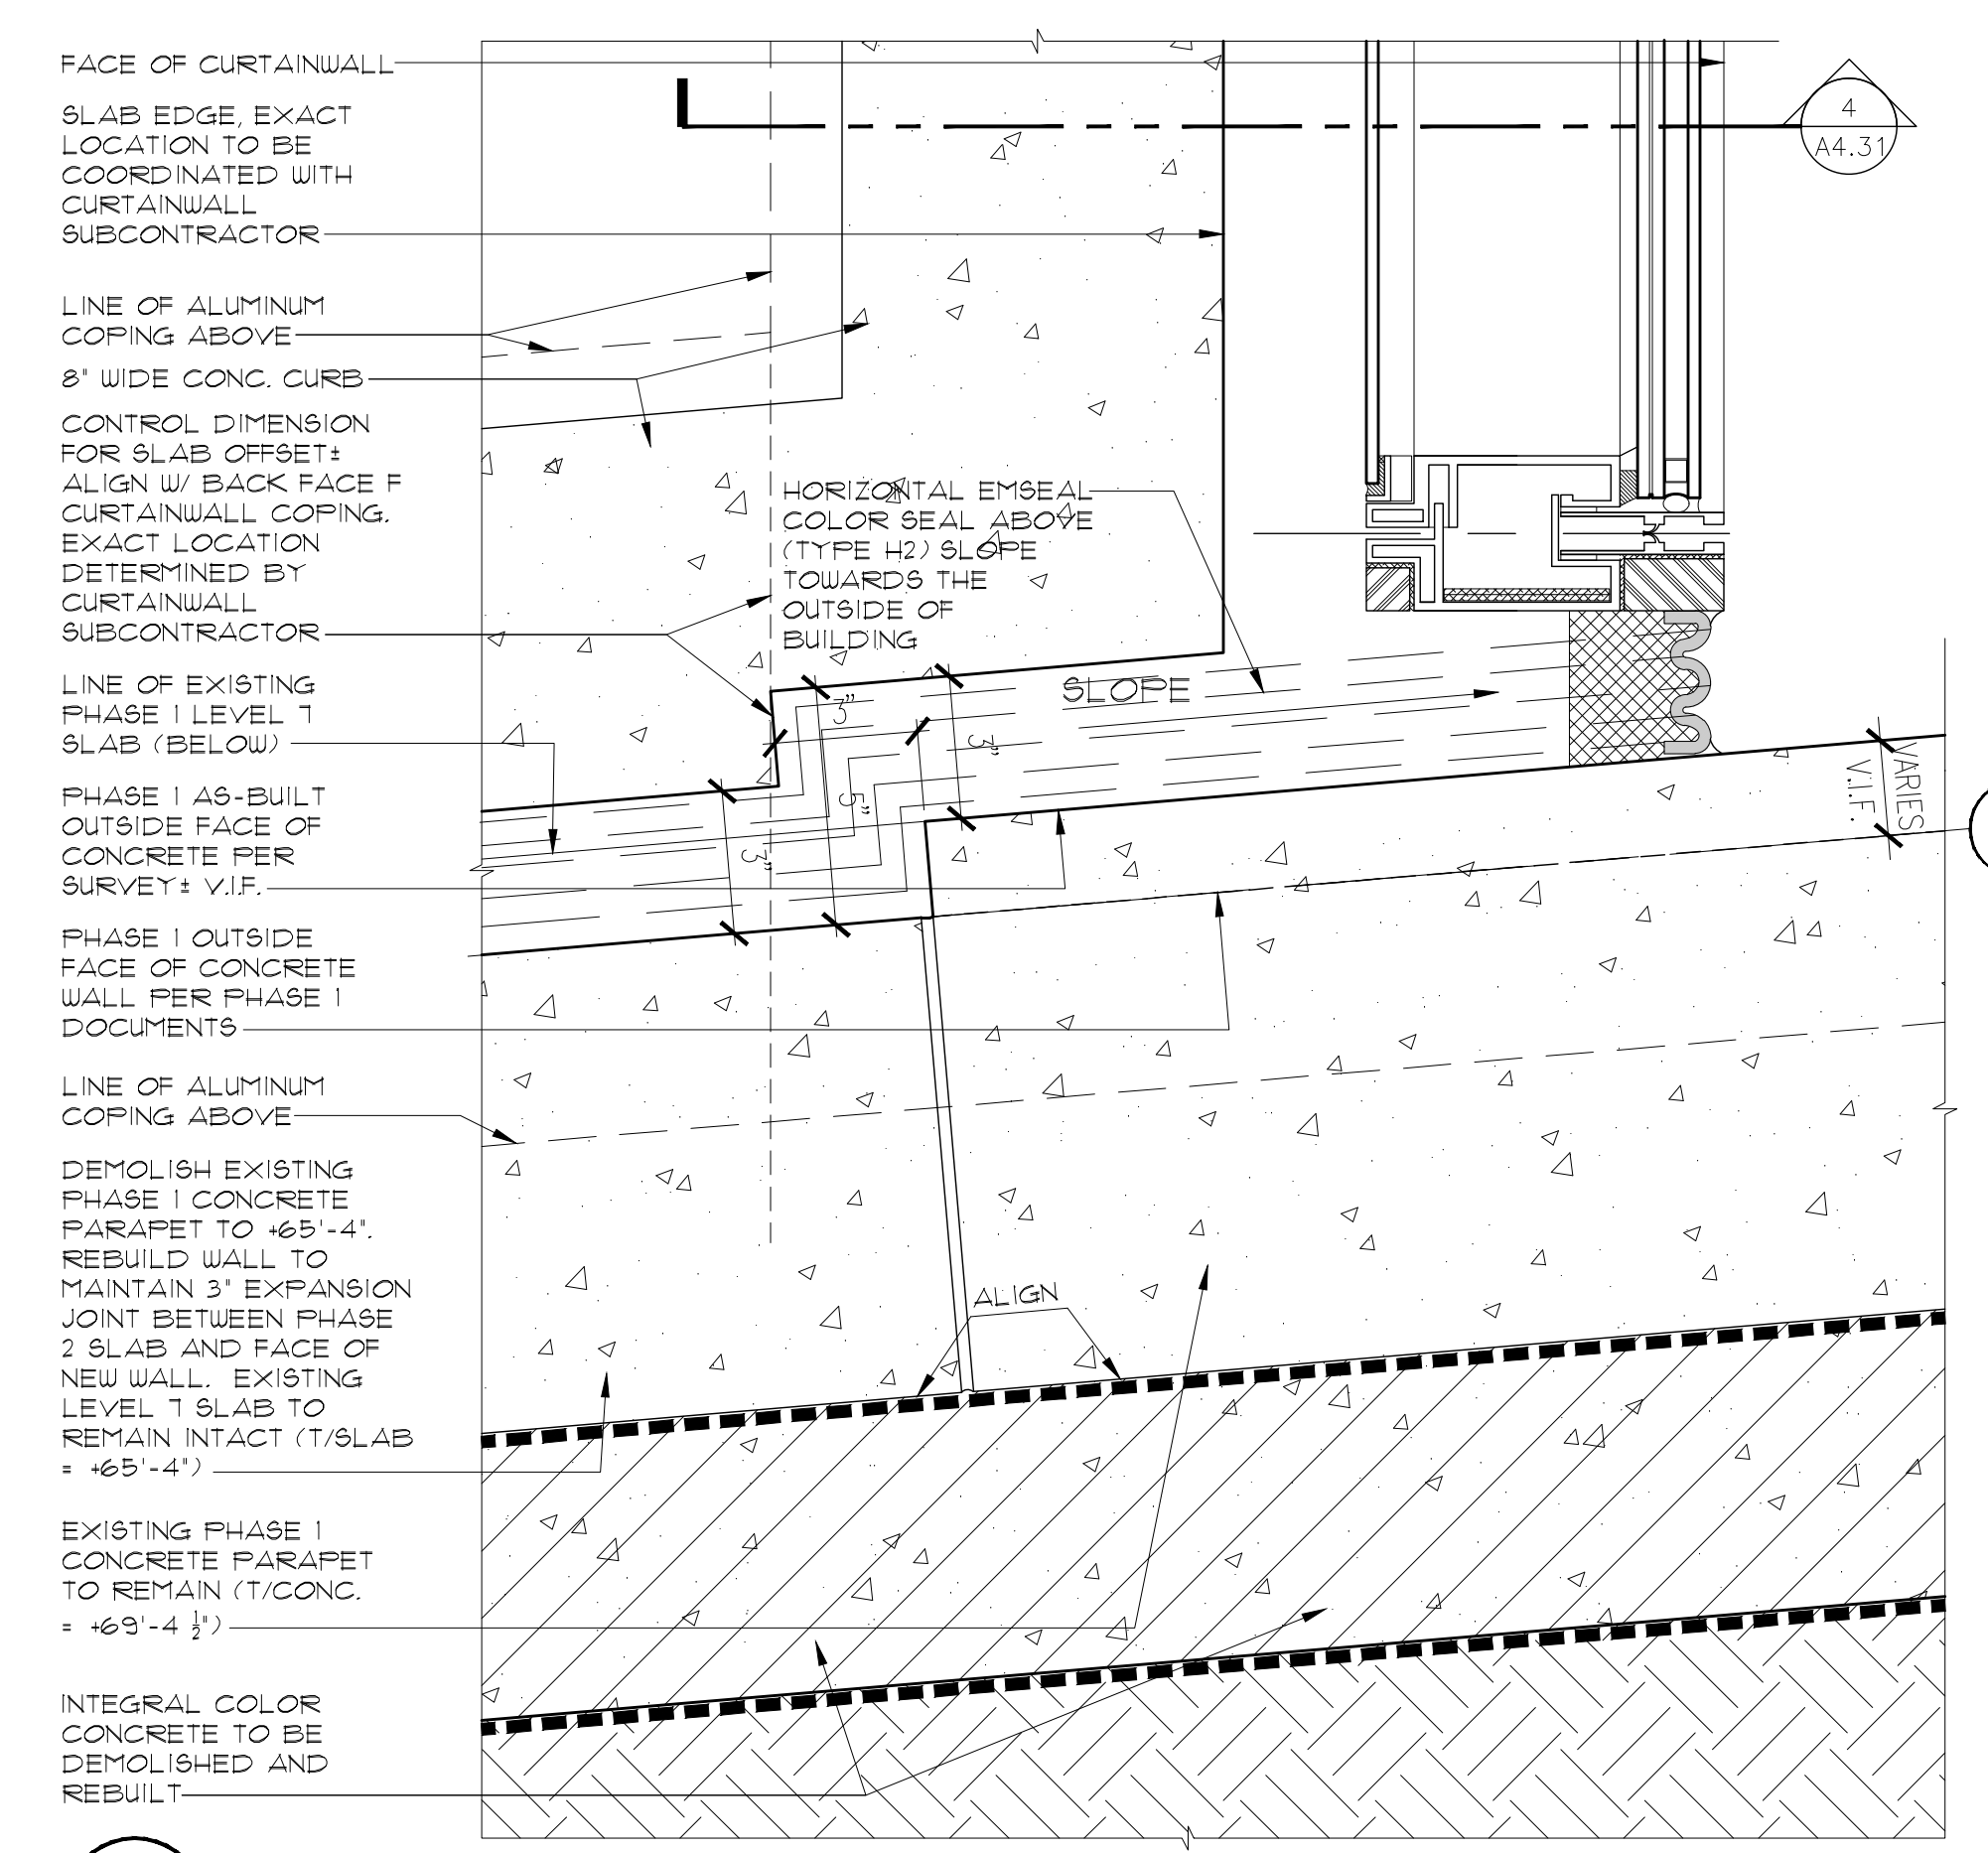


**2 DETAIL**  
SCALE: 3" = 1'-0"

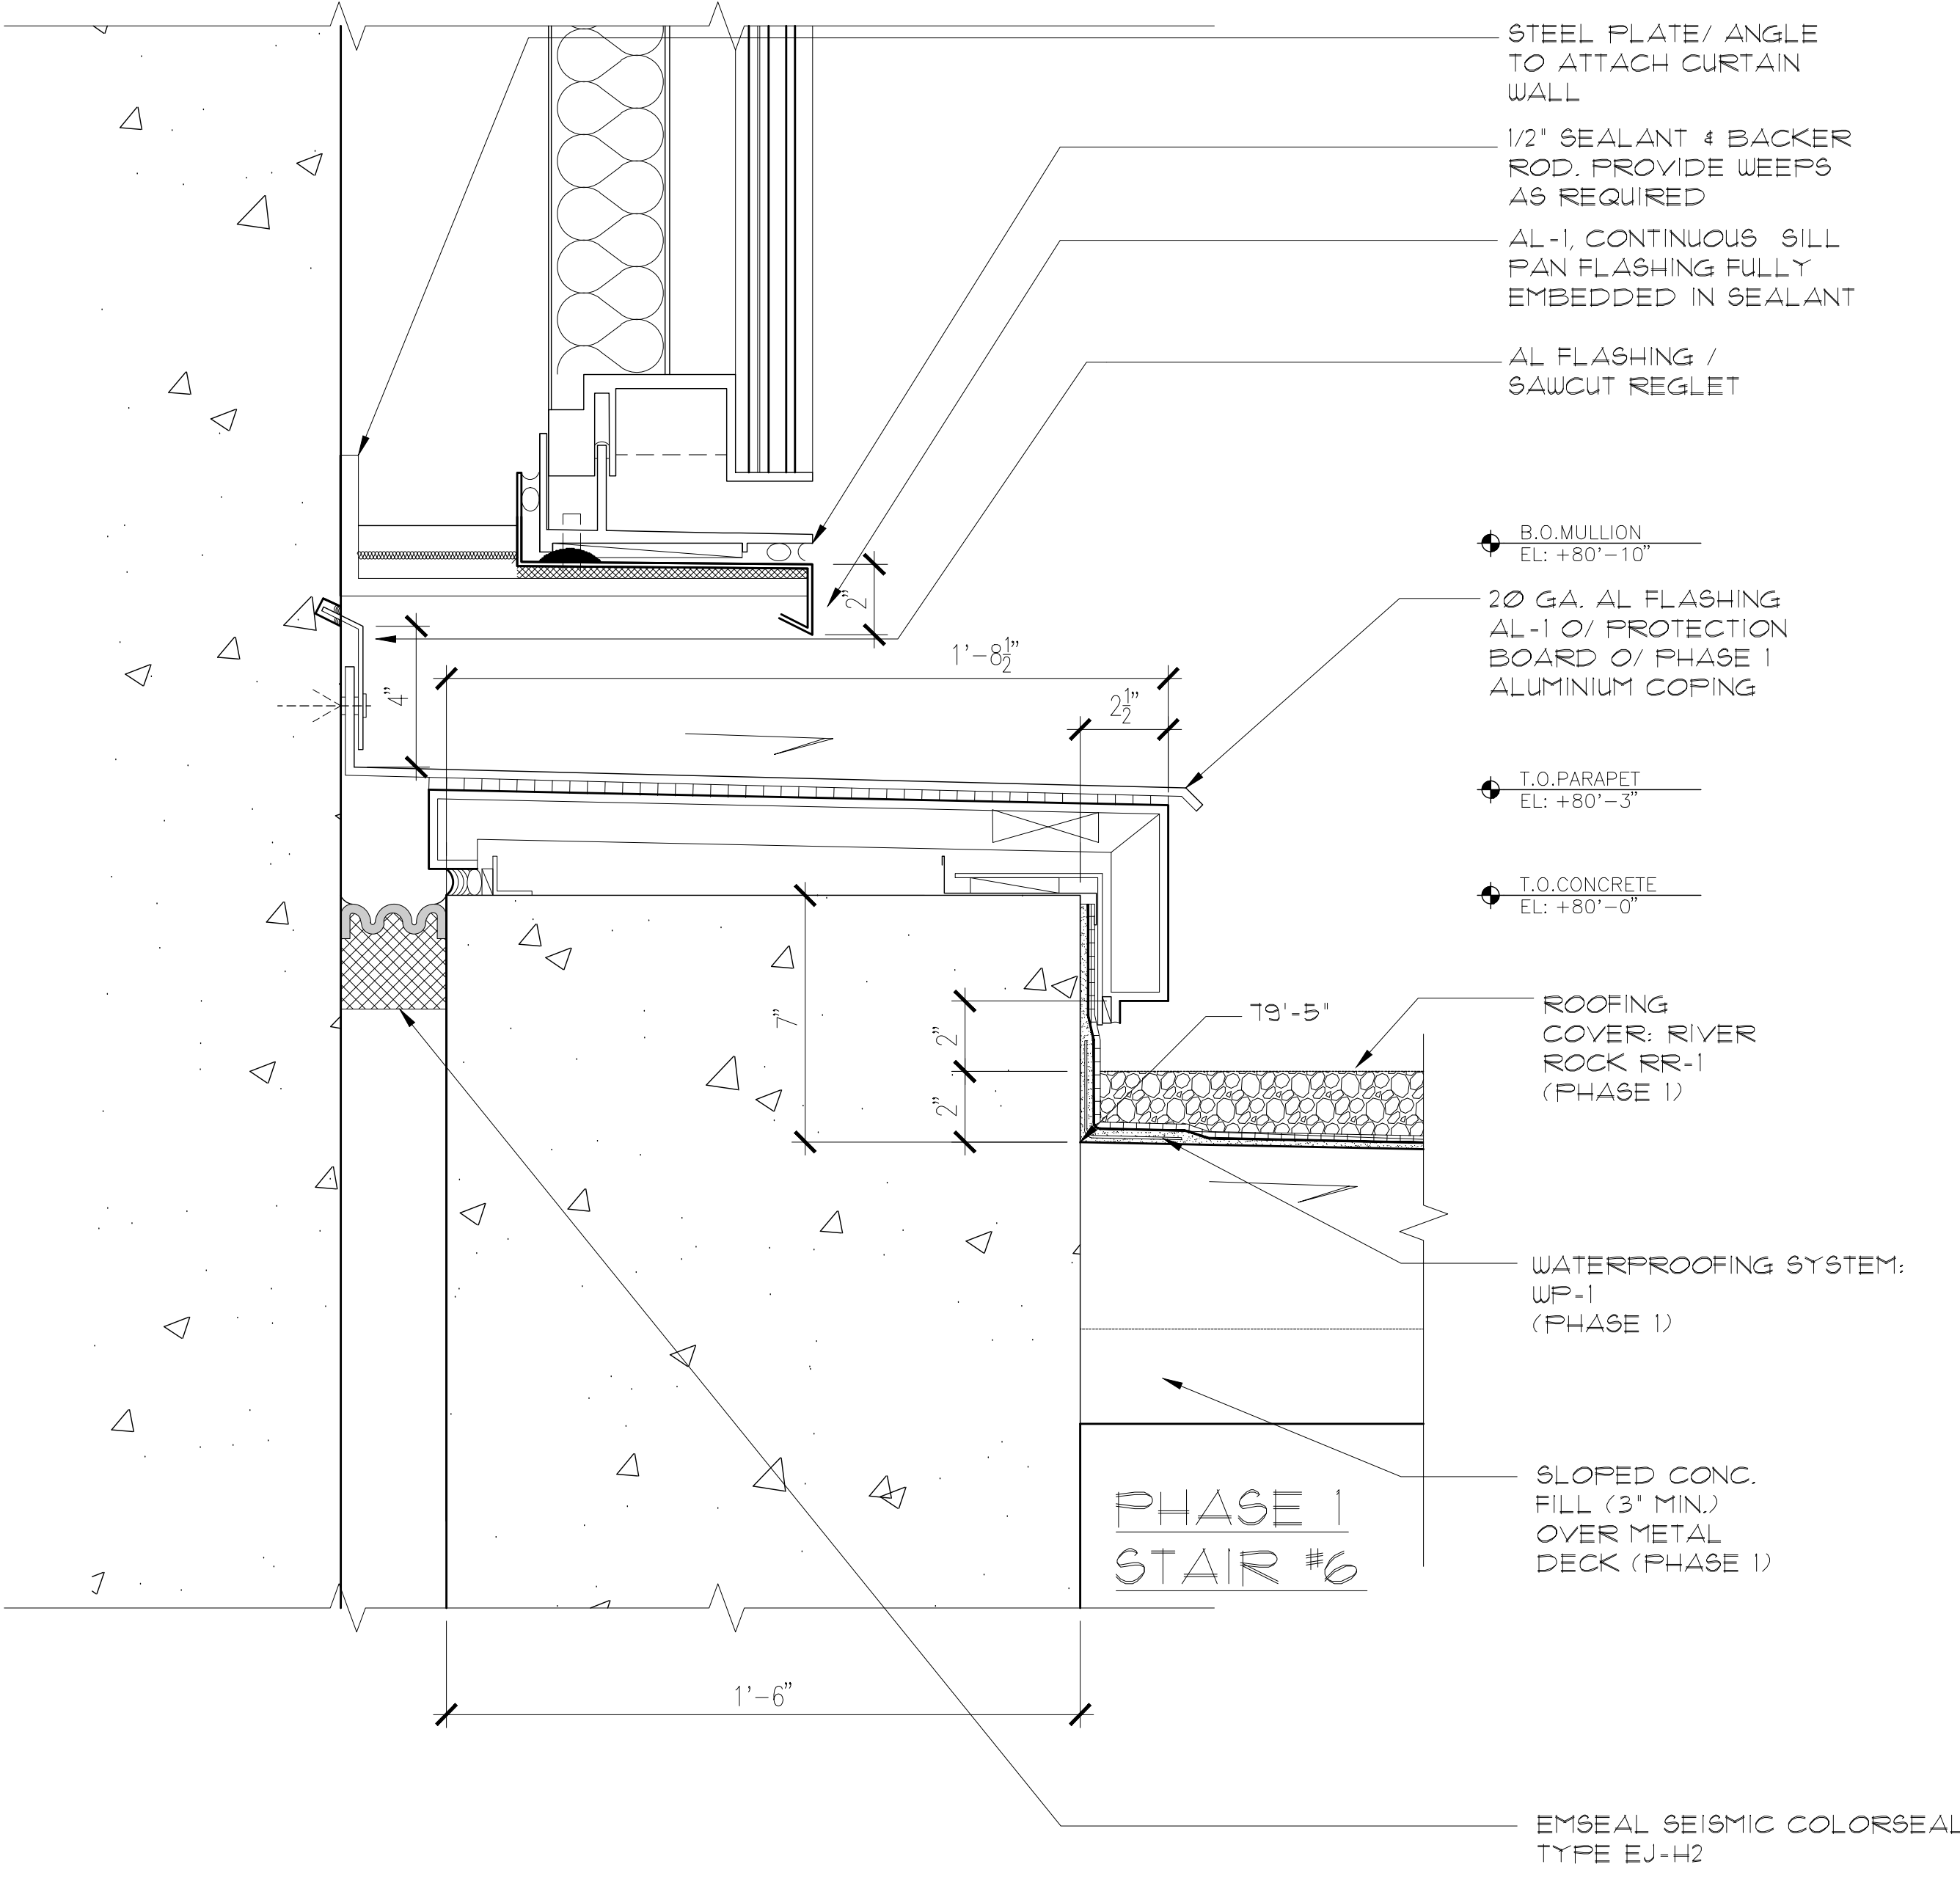

**9 SECTION DETAIL @ LEVEL 8**  
SCALE: 3" = 1'-0"

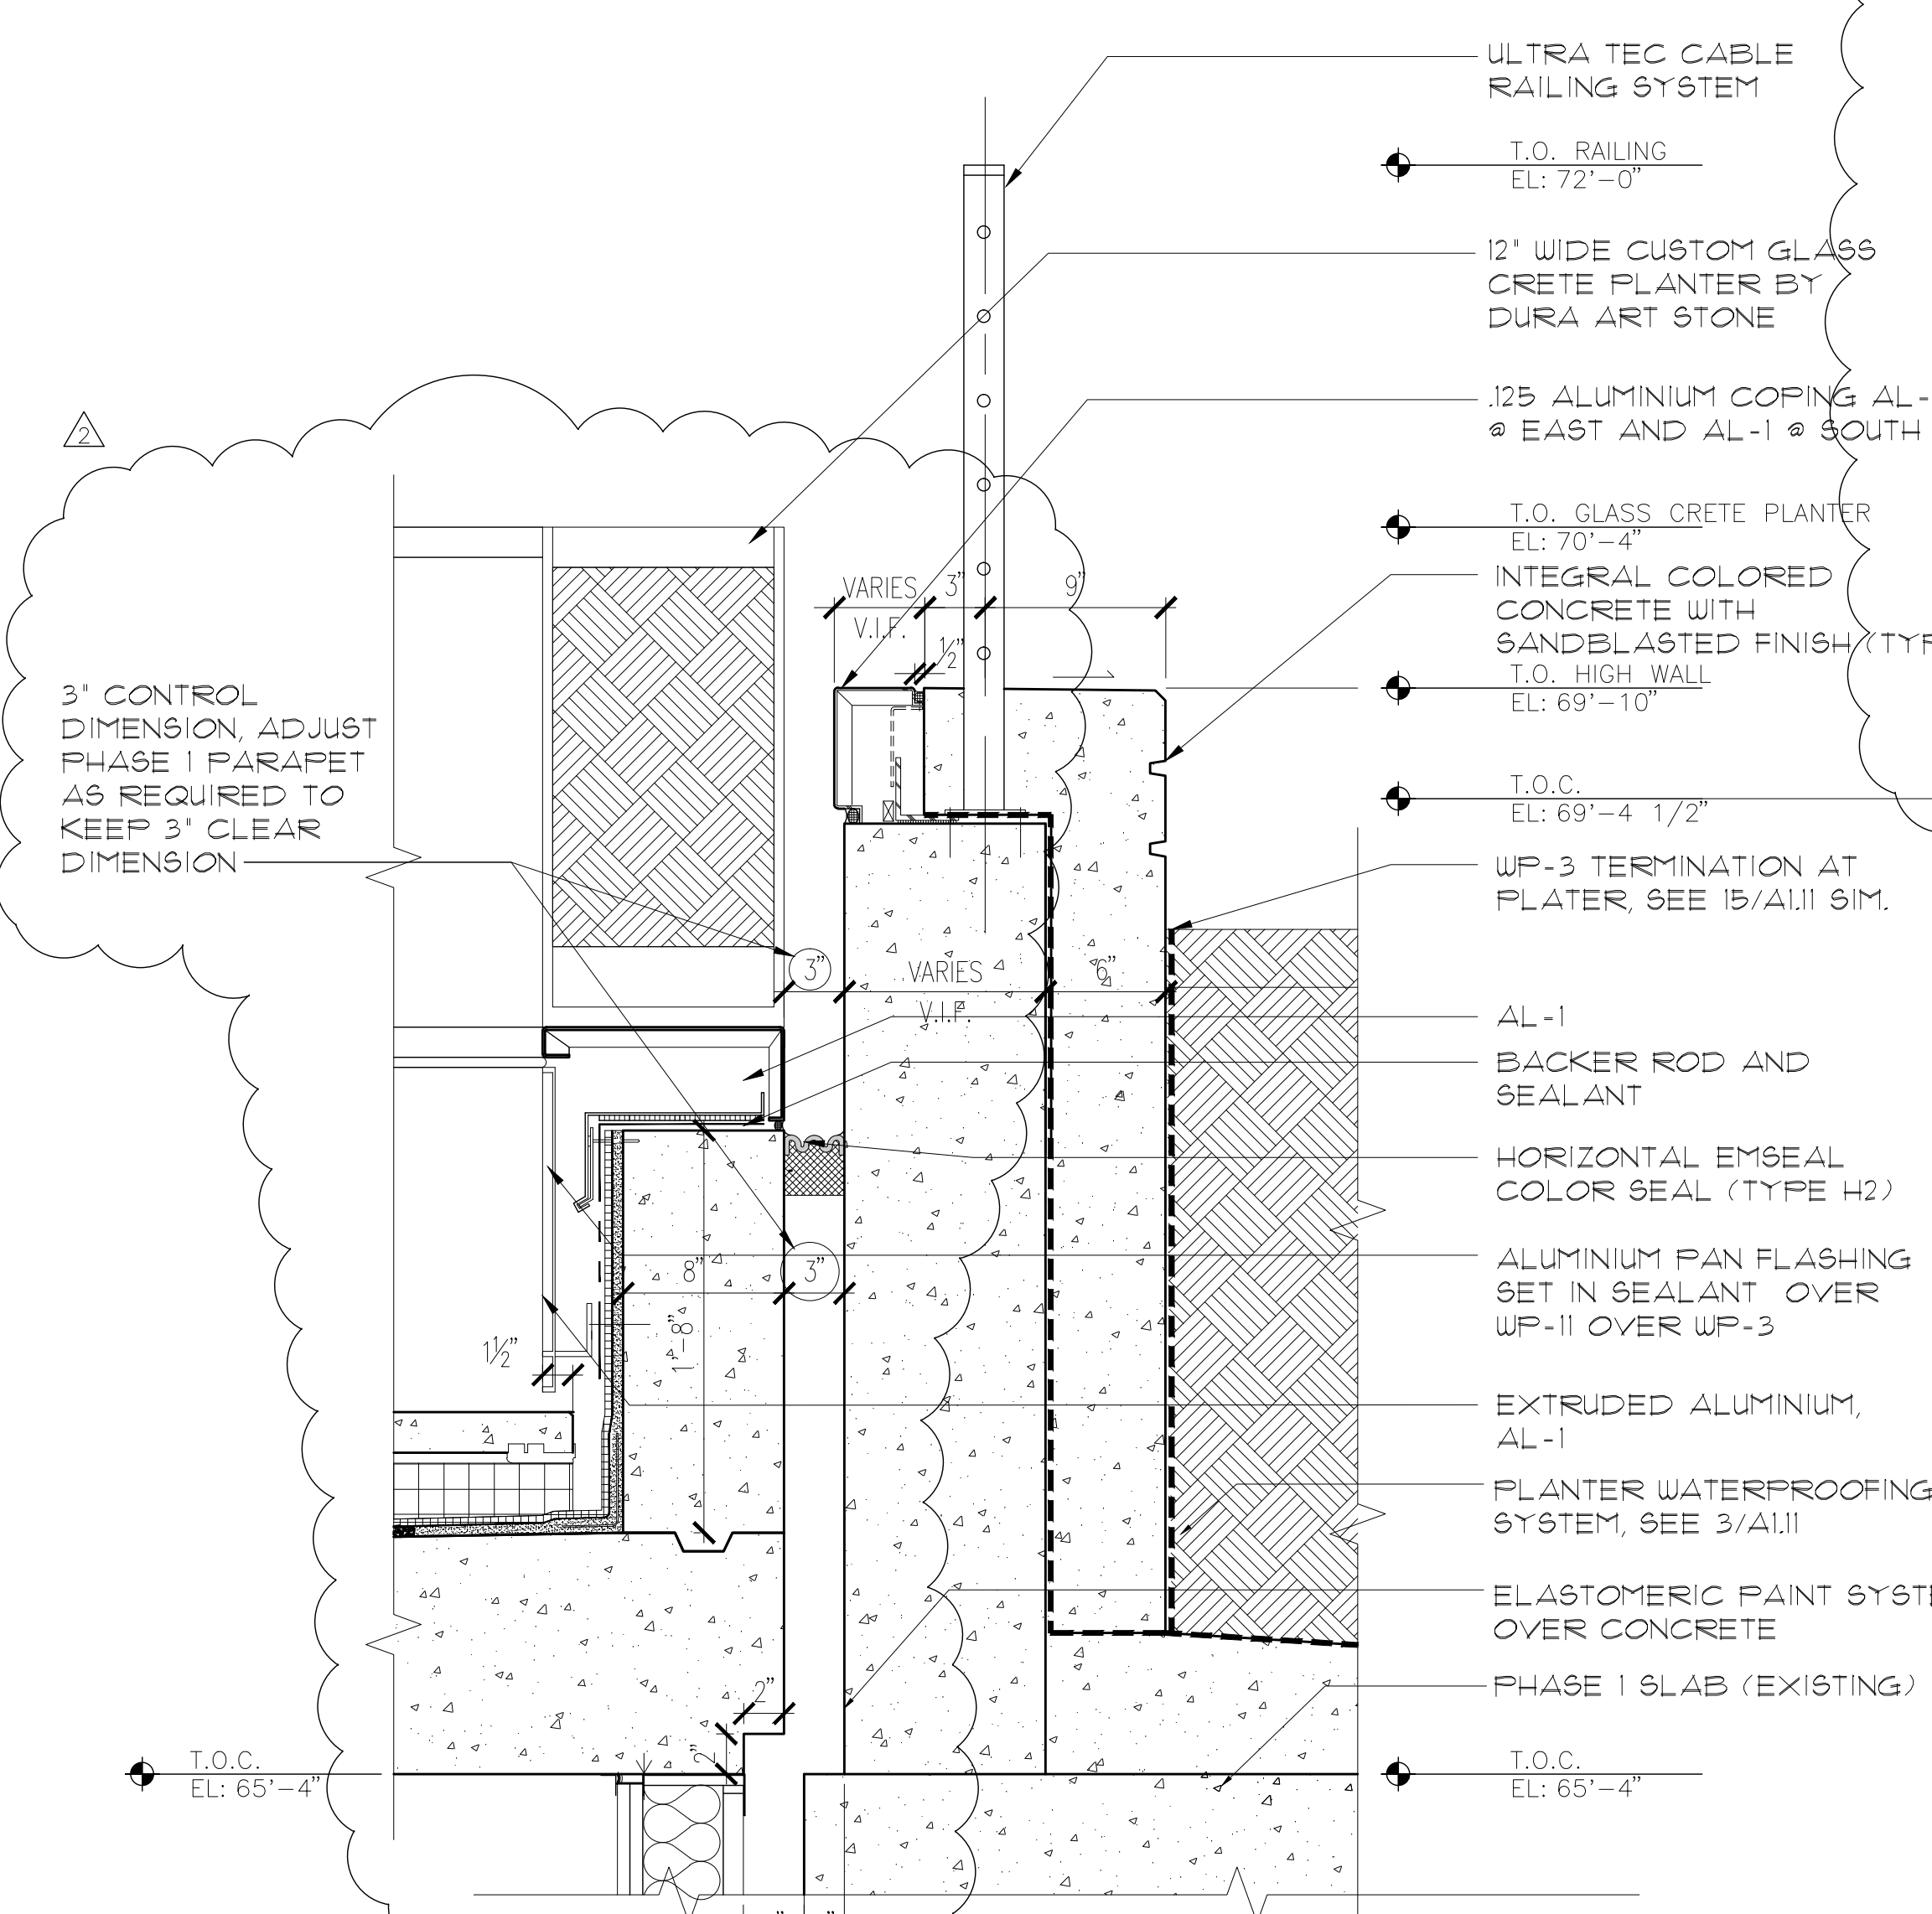

**4 SECTION DETAIL @ LEVEL 7**  
SCALE: 1 1/2" = 1'-0"

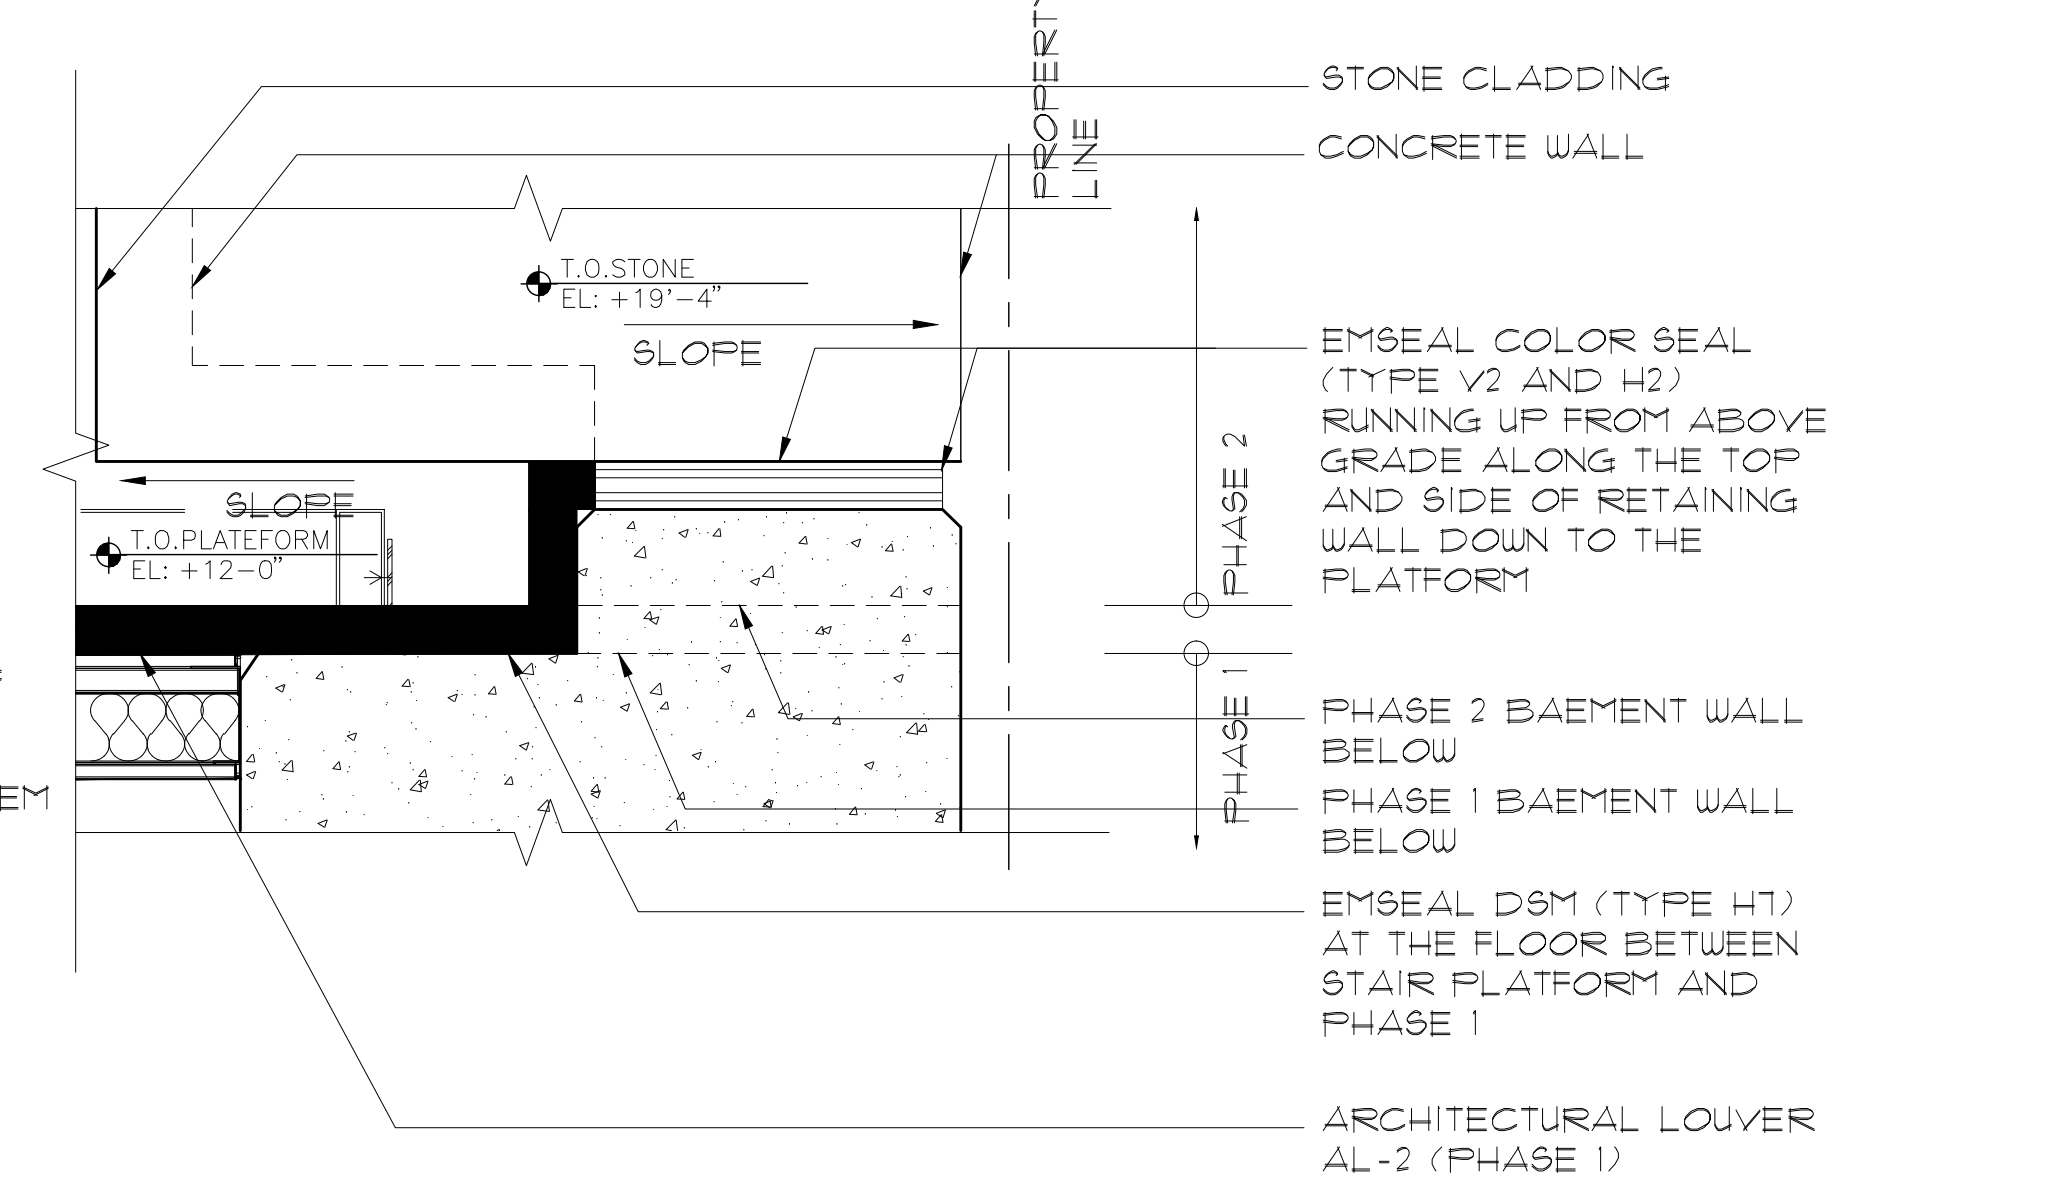

**1 PLAN DETAIL @ LEVEL 1**  
SCALE: 1 1/2" = 1'-0"