




14 SECTION DETAIL @ WATER FEATURE WALL
SCALE: 1-1/2" = 1'-0"

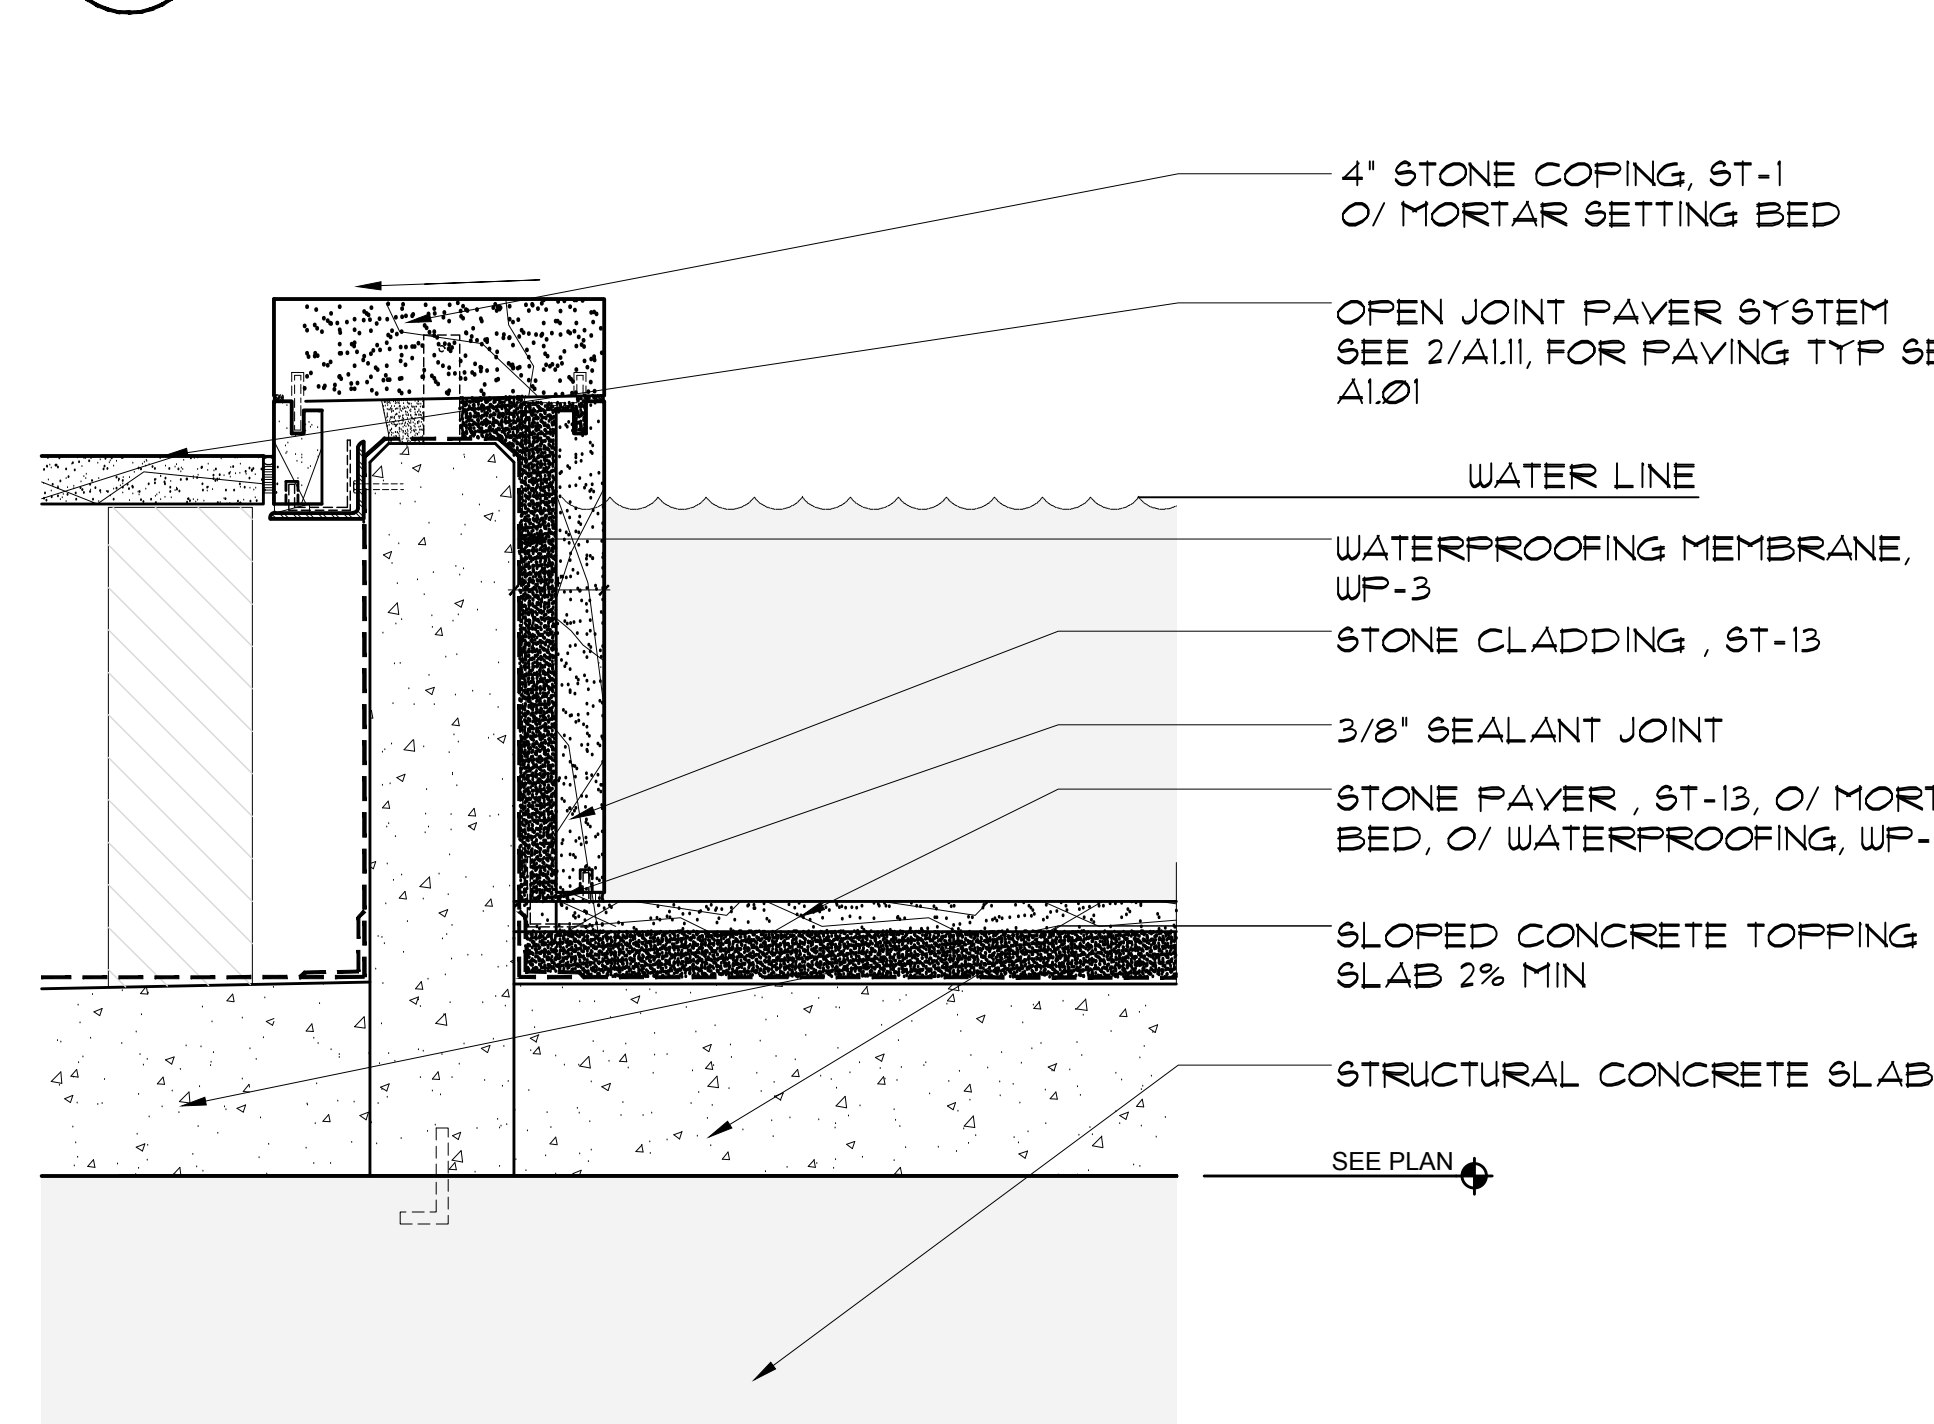


13 SECTION DETAIL @ WATER FEATURE
SCALE: 3/4" = 1'-0"

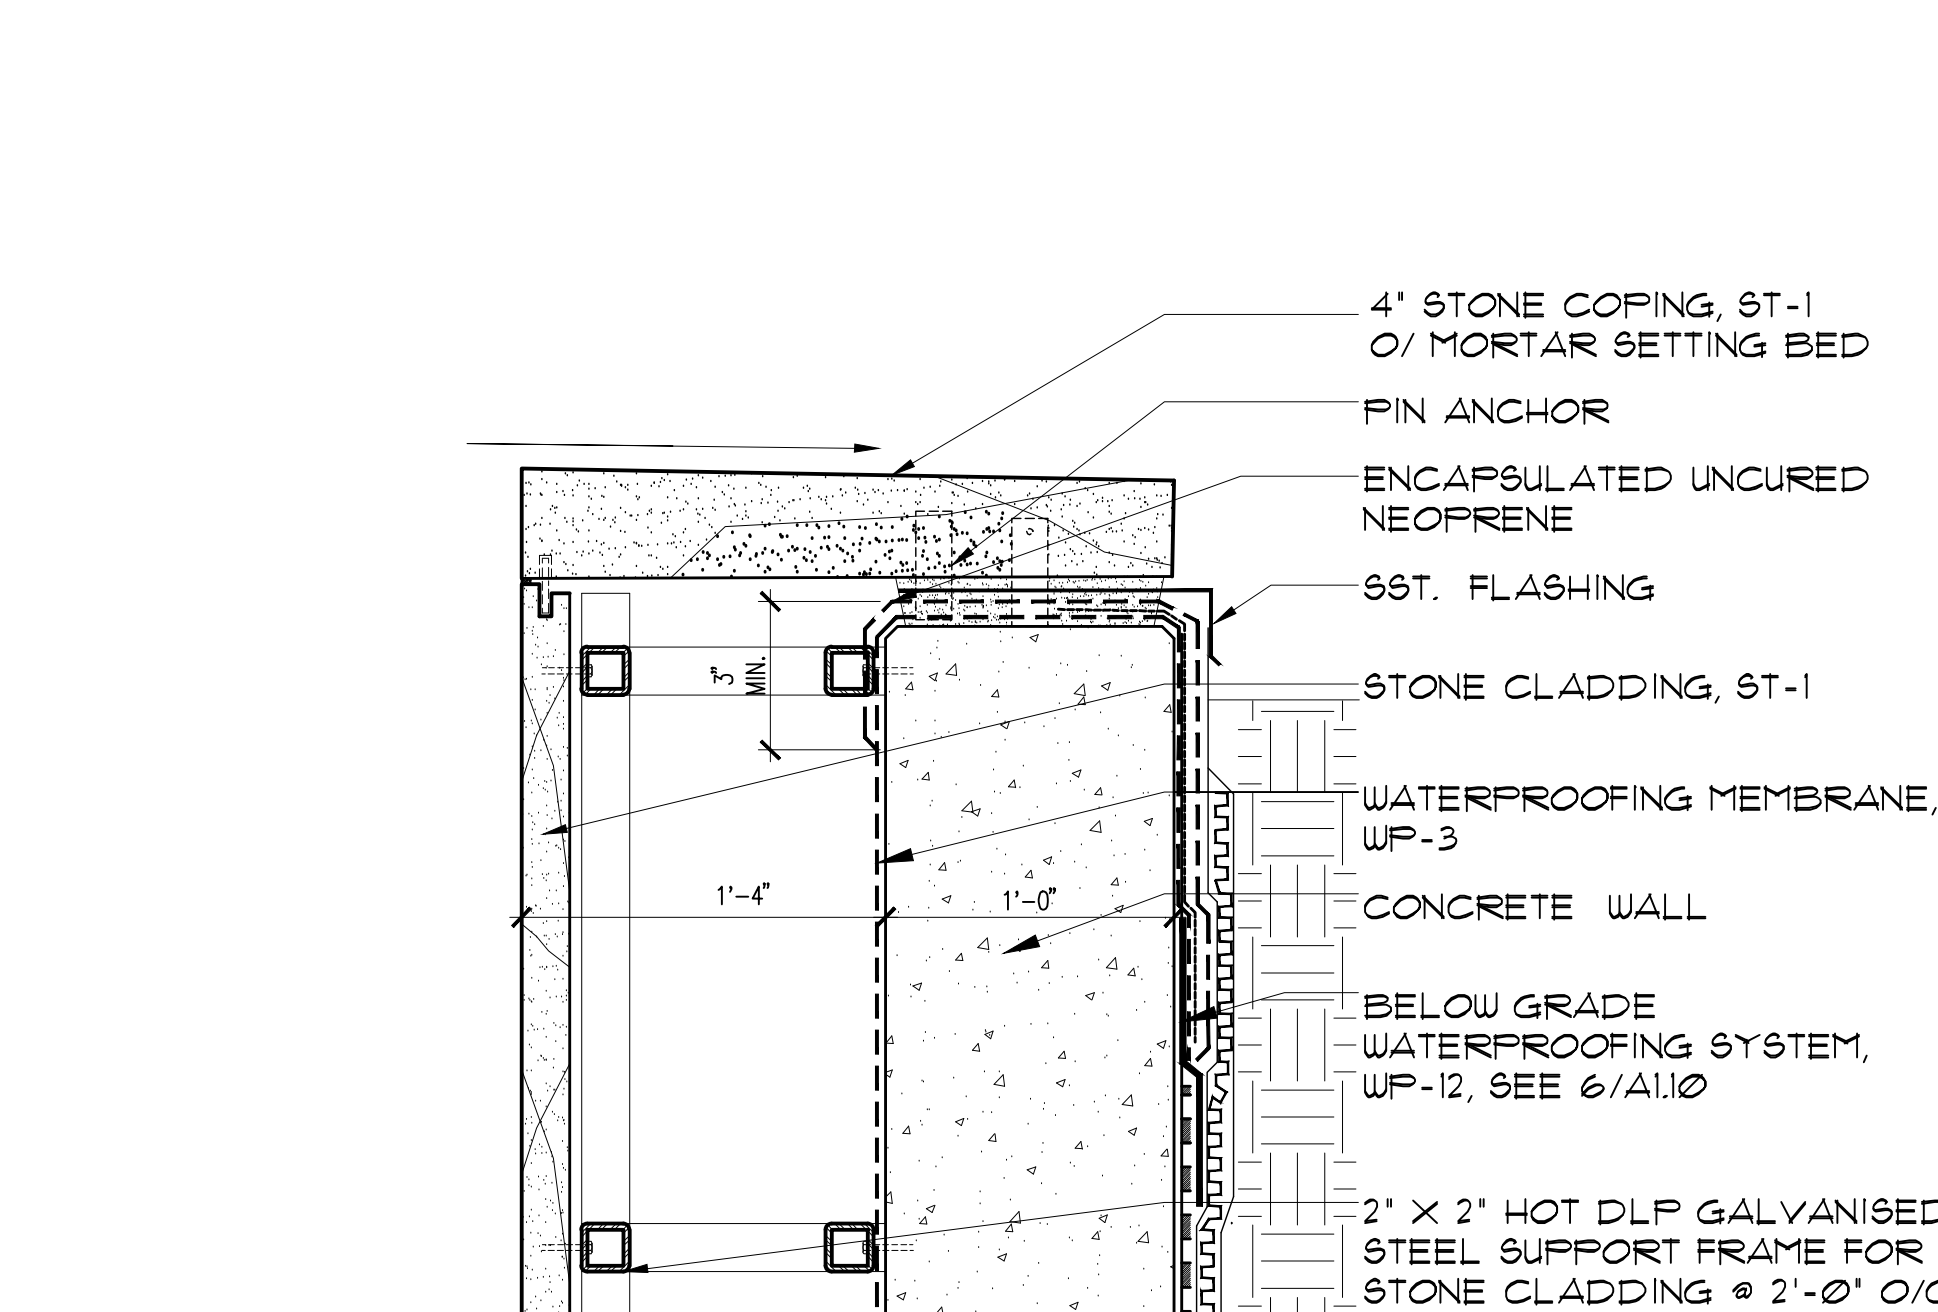


12 TYP SECTIONAL DETAIL AT SOUTH LANDSCAPE WALL
SCALE: 1-1/2" = 1'-0"

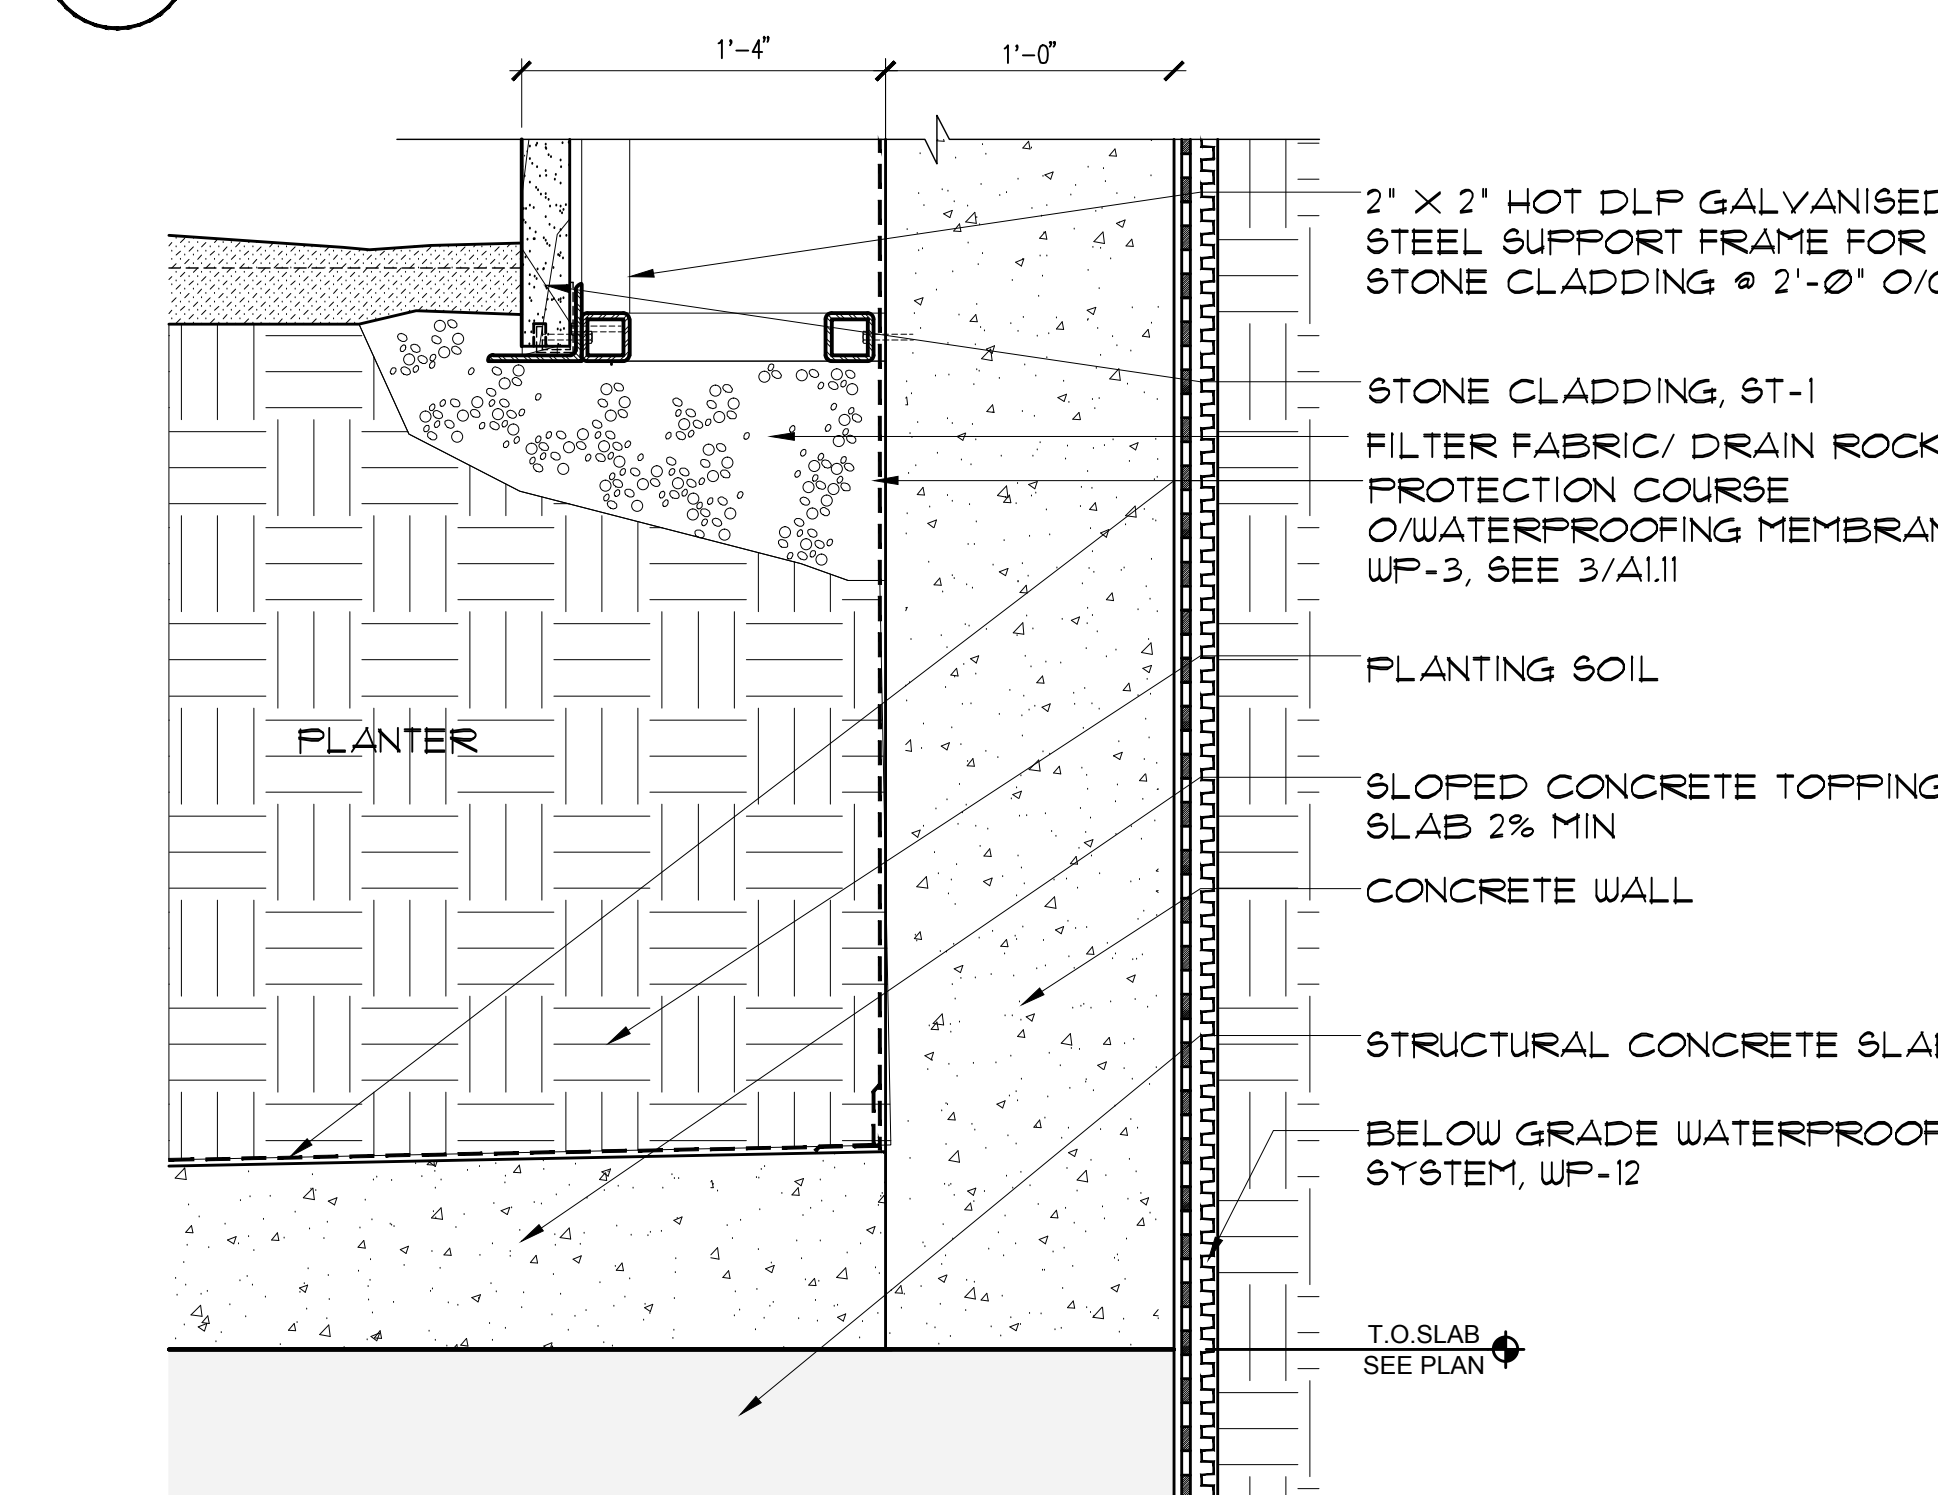


11 TYP SECTIONAL DETAIL AT SOUTH LANDSCAPE WALL
SCALE: 1-1/2" = 1'-0"

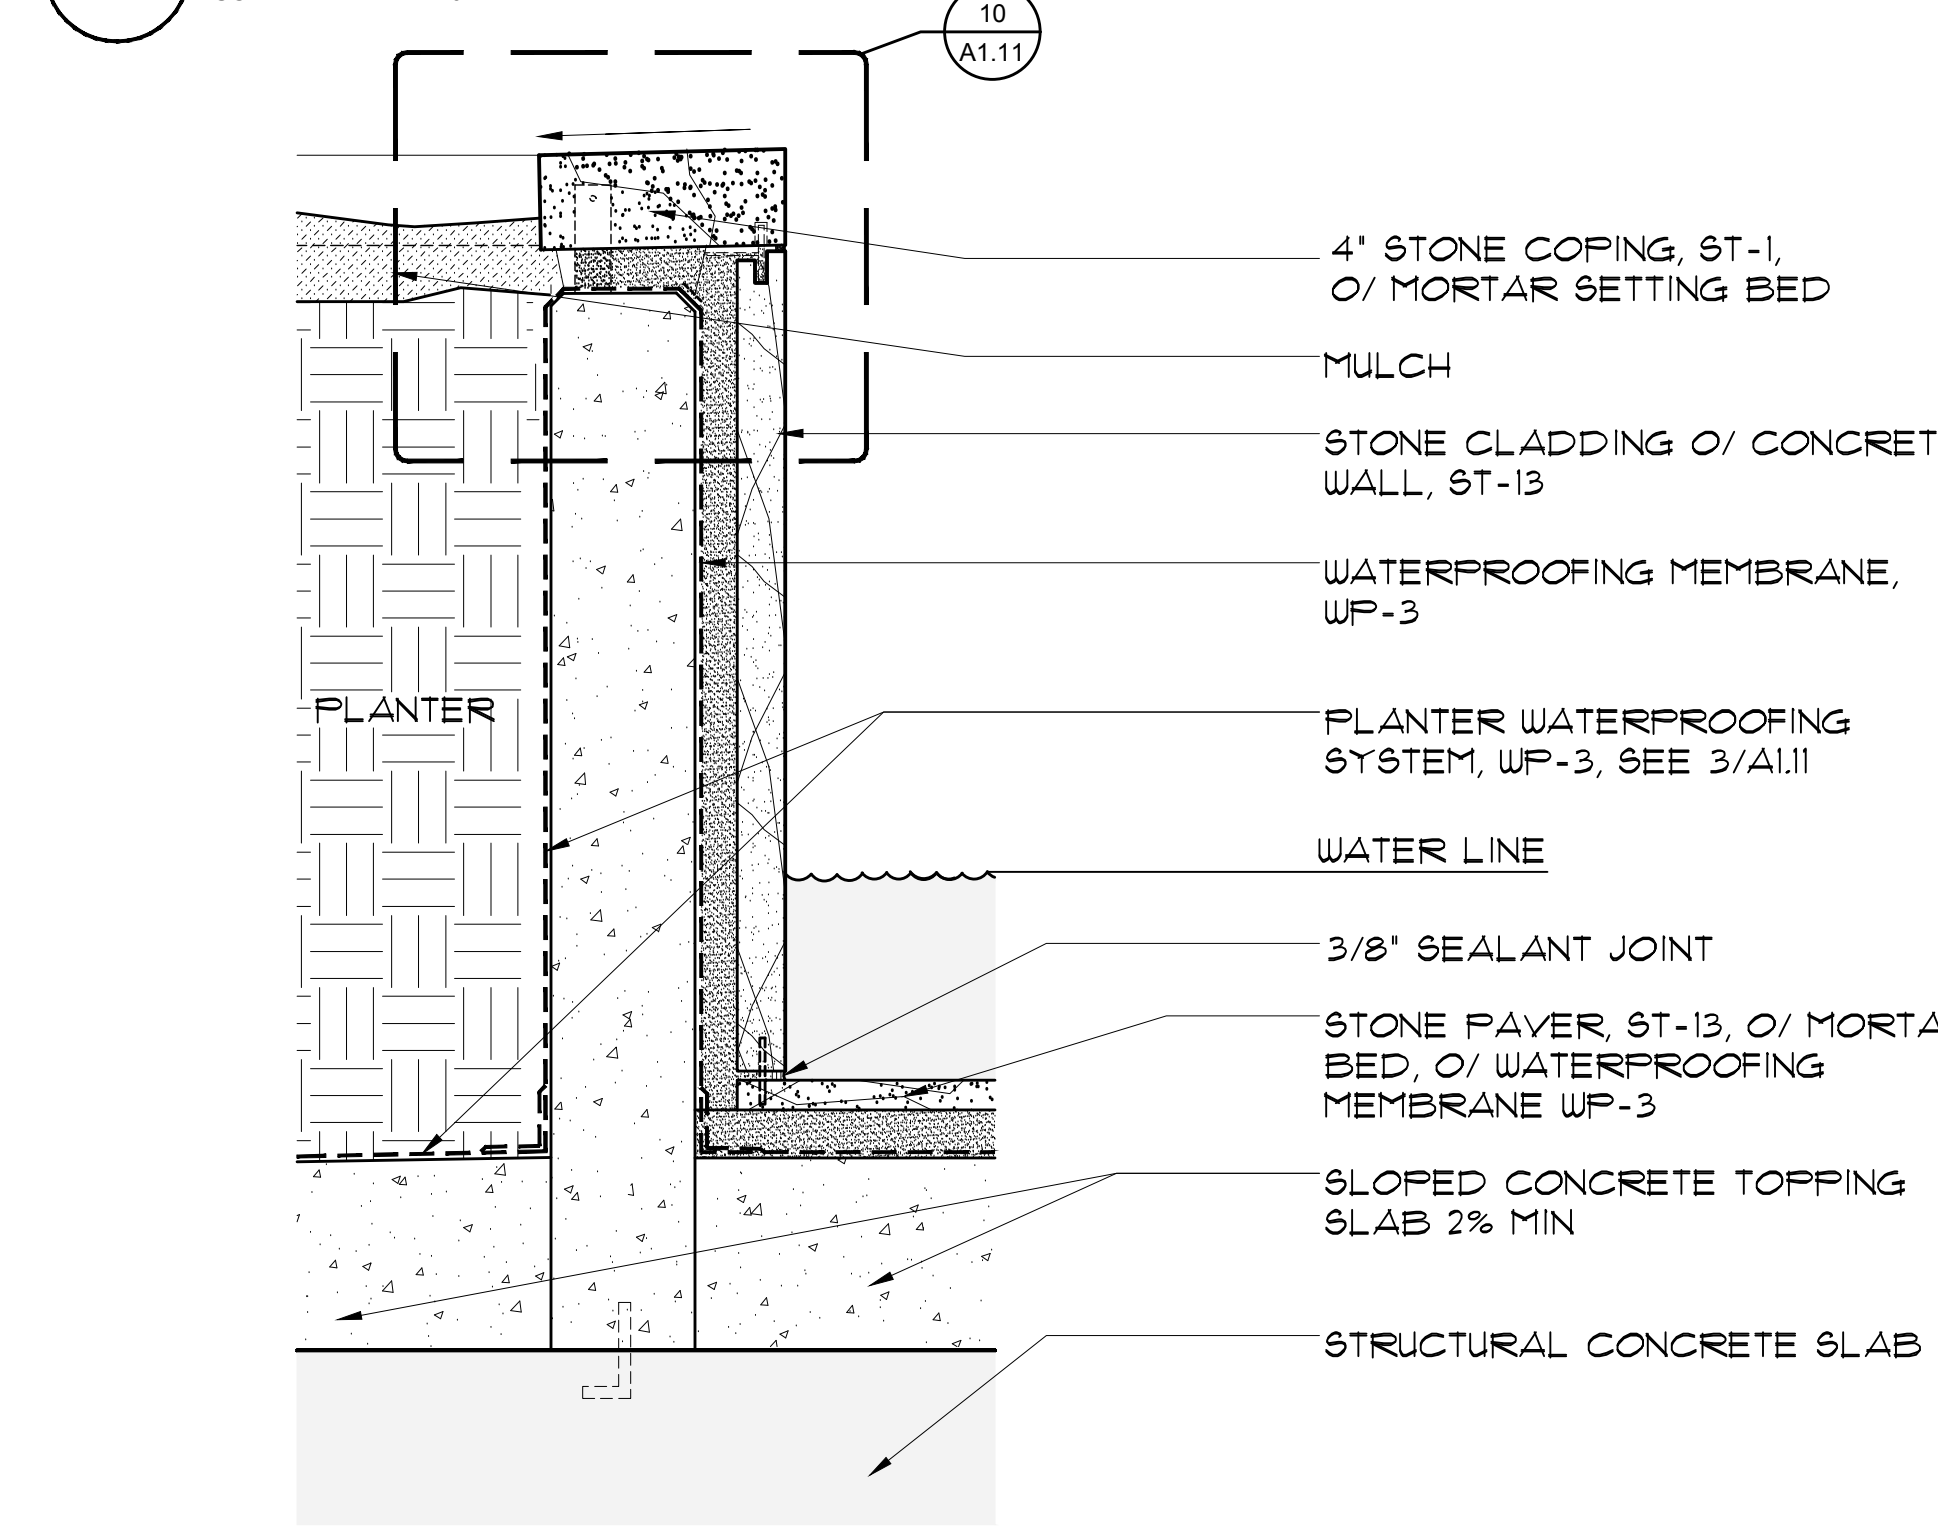


10 SECTION DETAIL @ WATER FEATURE
SCALE: 1-1/2" = 1'-0"

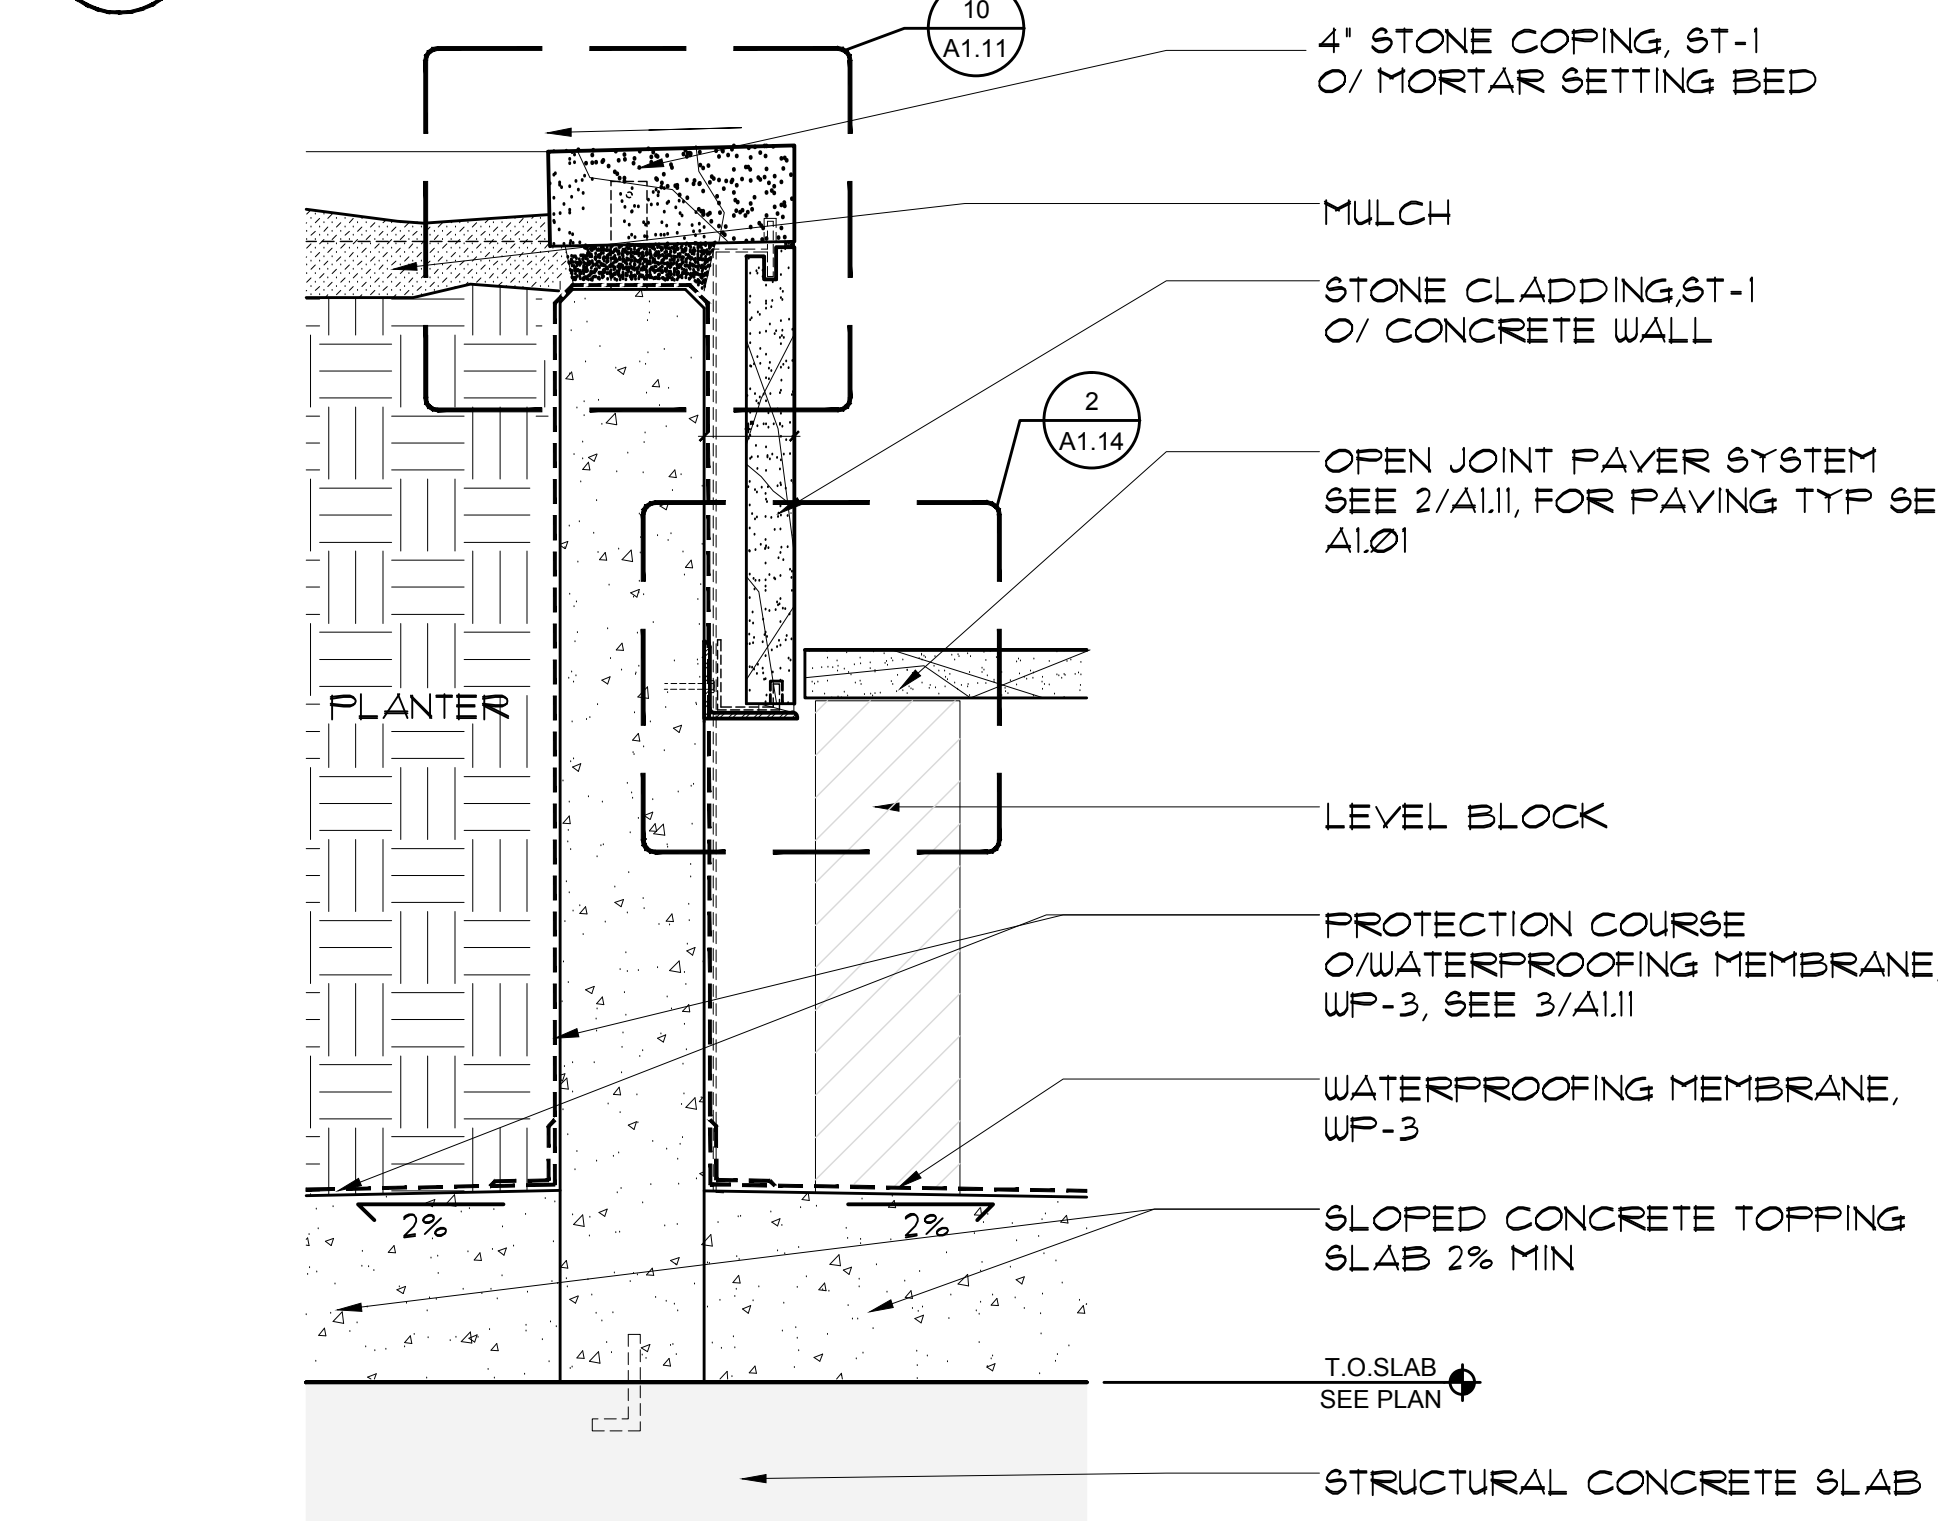


9 SECTION DETAIL @ PLANTER AND WALKWAY
SCALE: 1-1/2" = 1'-0"

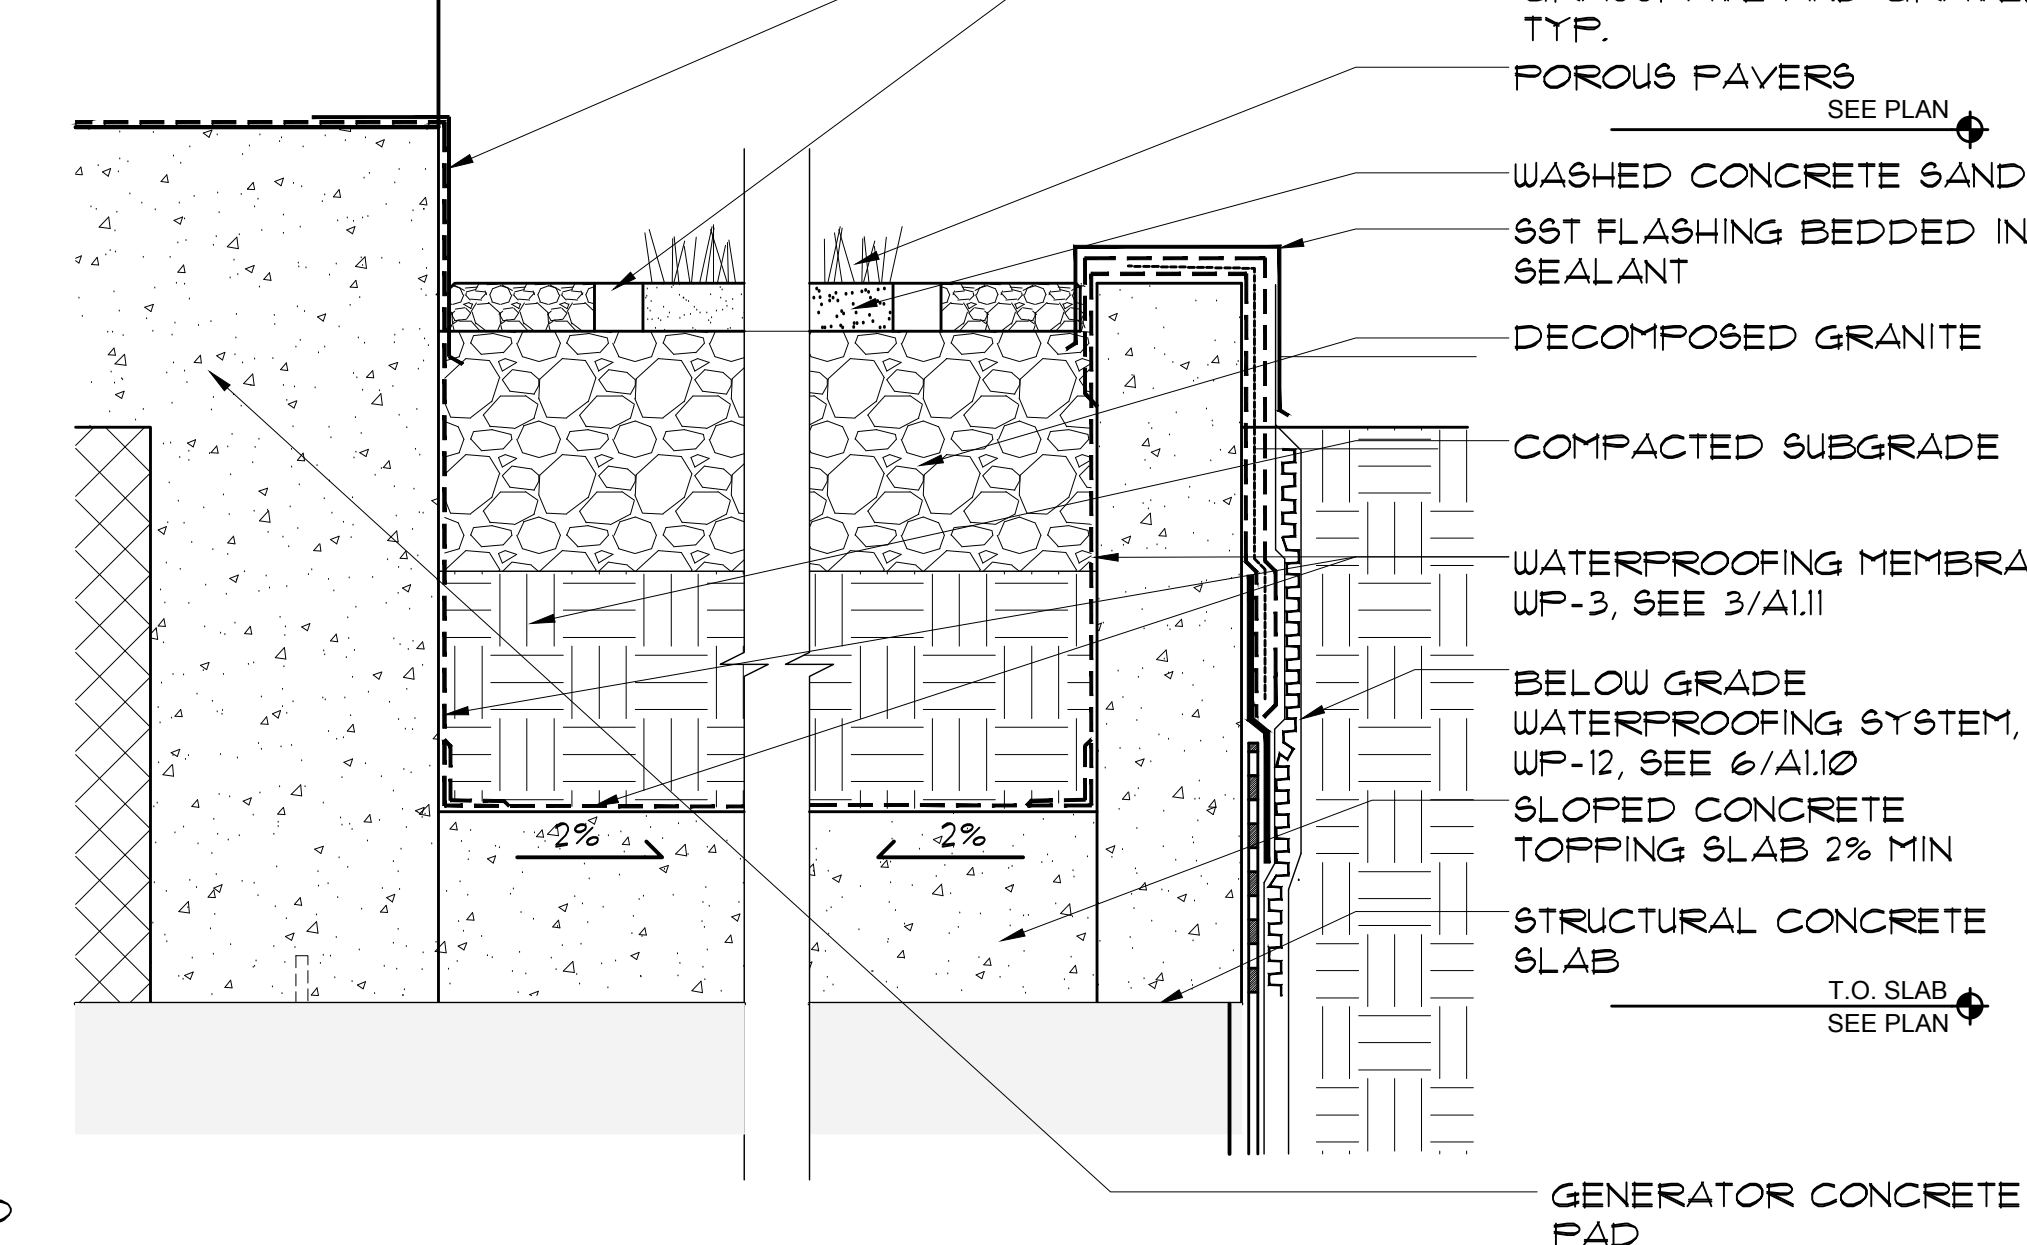


8 SECTION DETAIL @ SOUTH OF GENERATOR UNIT
SCALE: 1-1/2" = 1'-0"

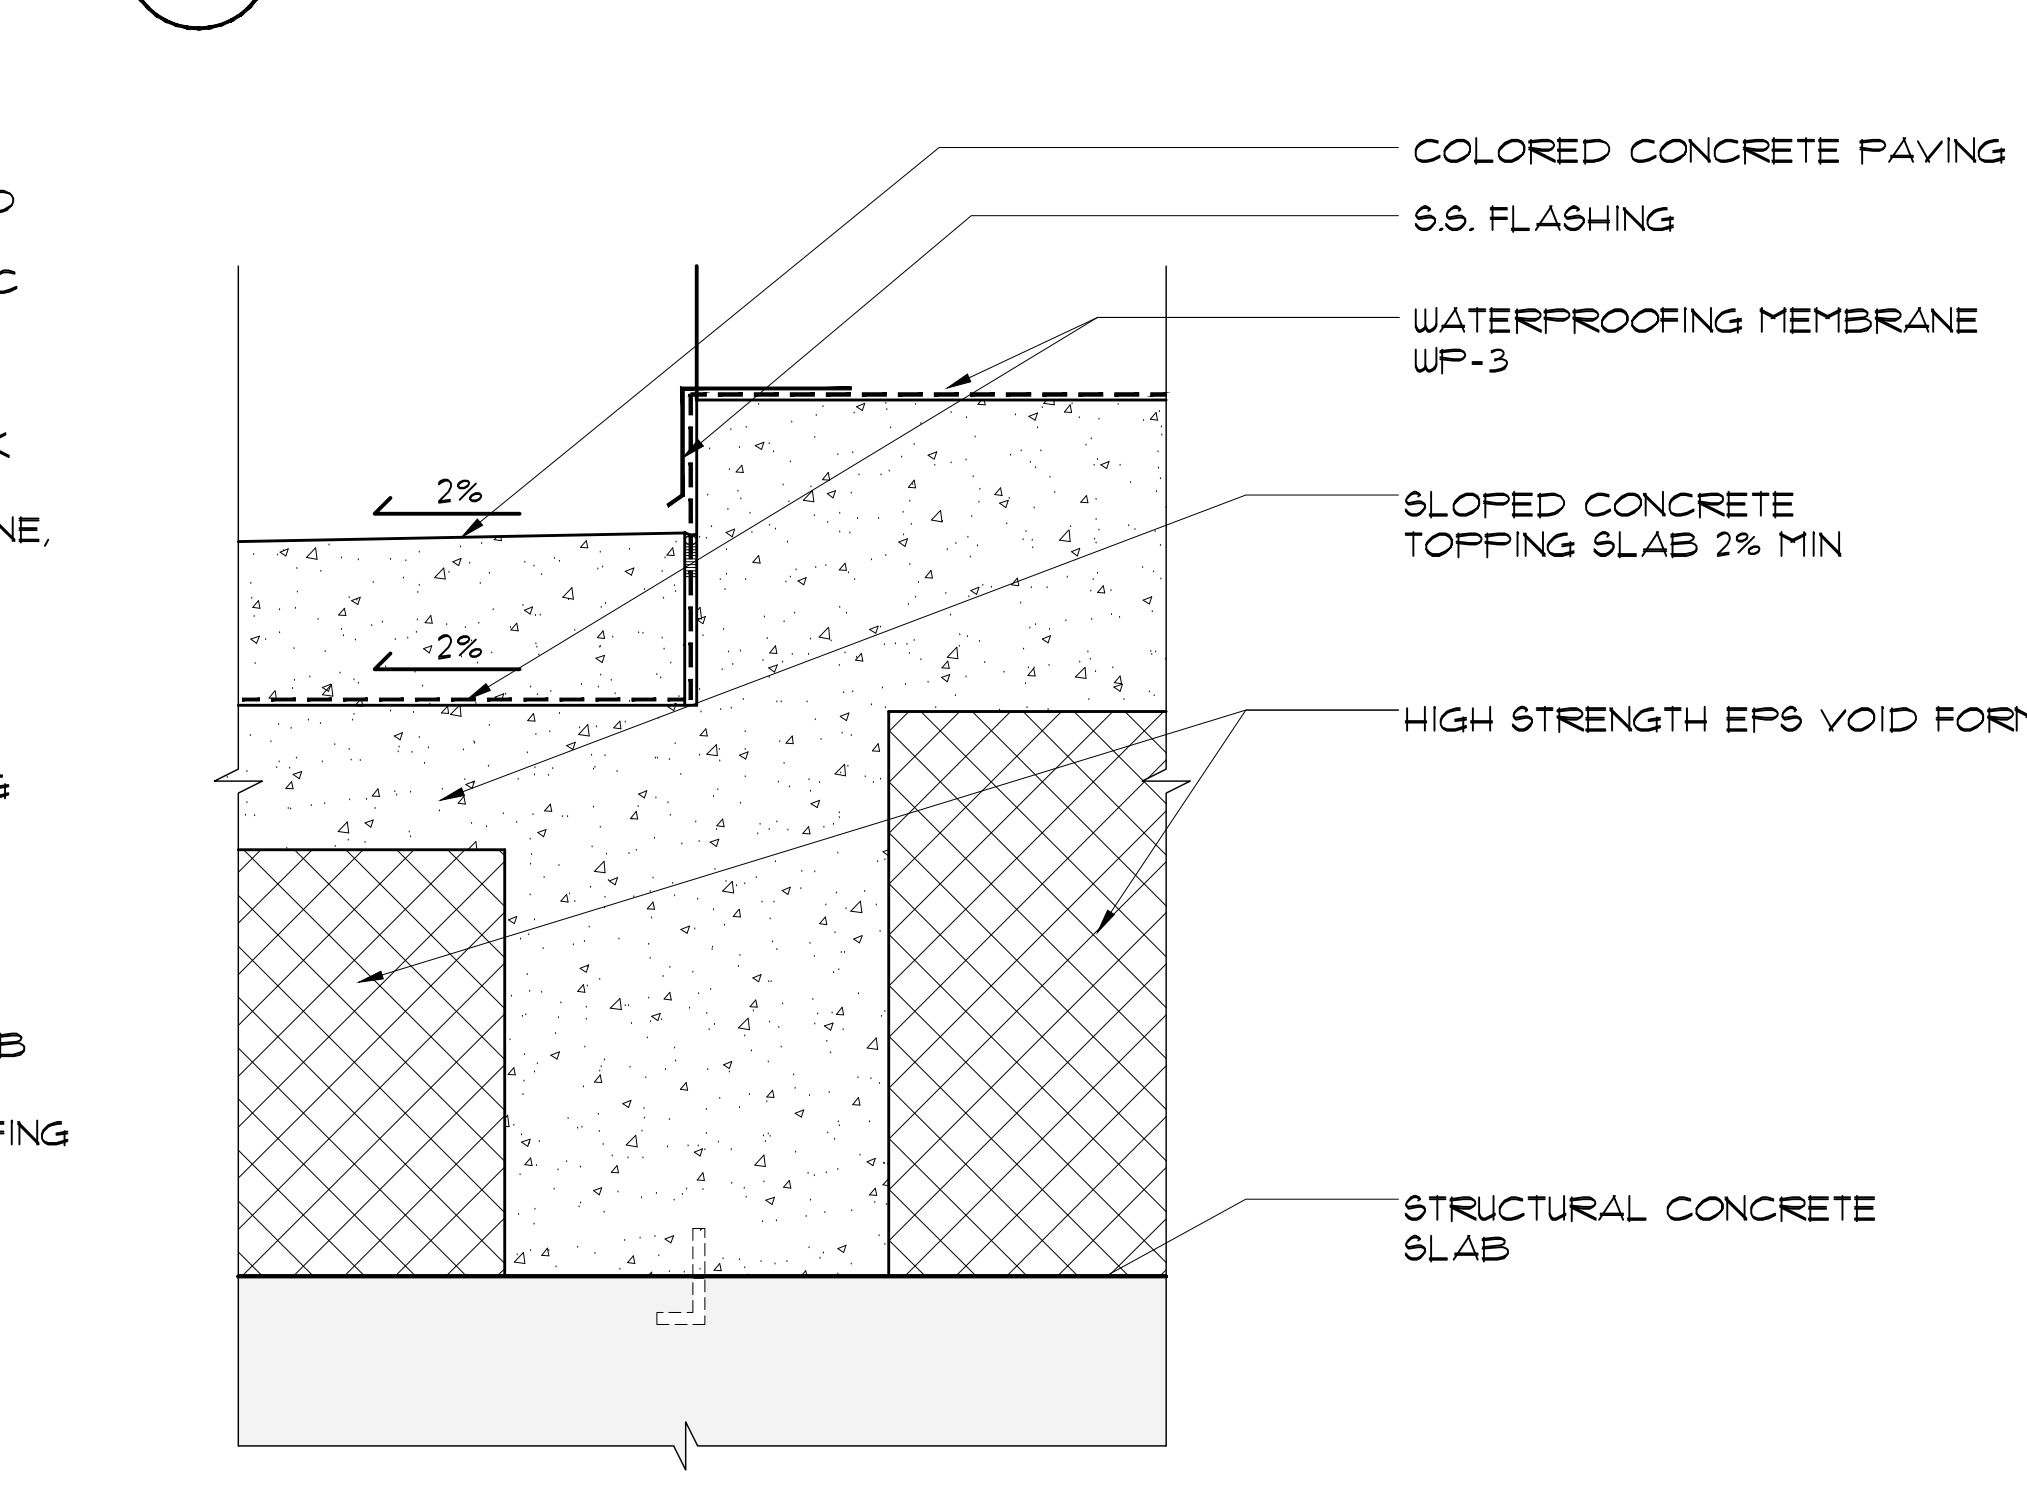


7 SECTION DETAIL @ NORTH OF GENERATOR UNIT
SCALE: 1-1/2" = 1'-0"

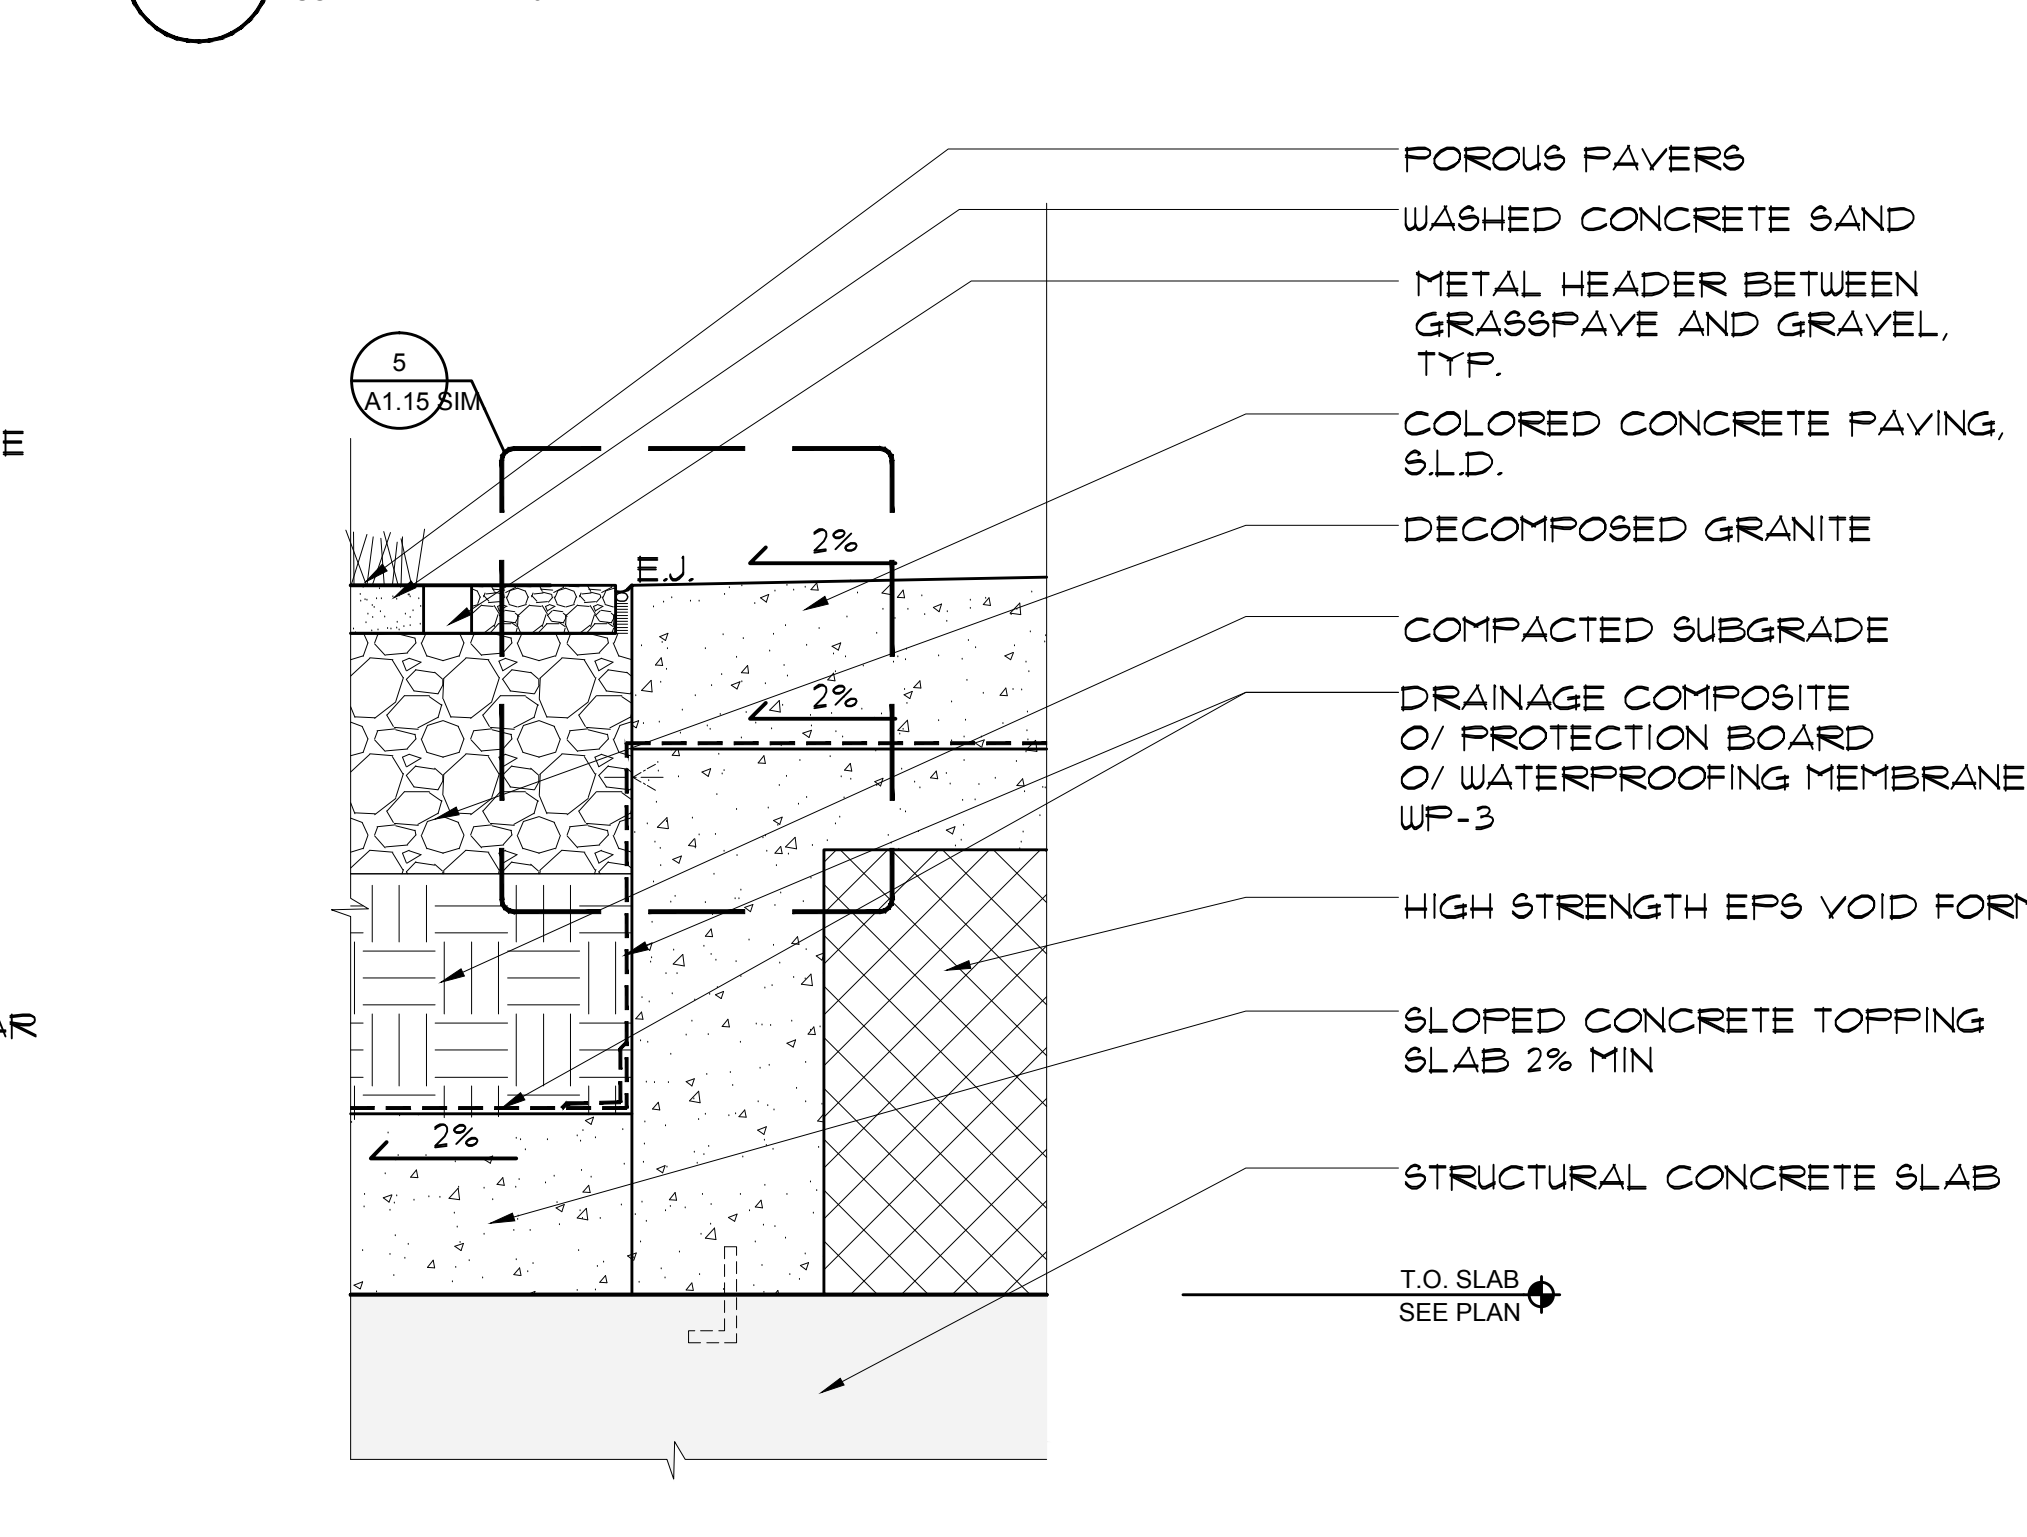


6 SECTION DETAIL @ WALKWAY
SCALE: 1-1/2" = 1'-0"

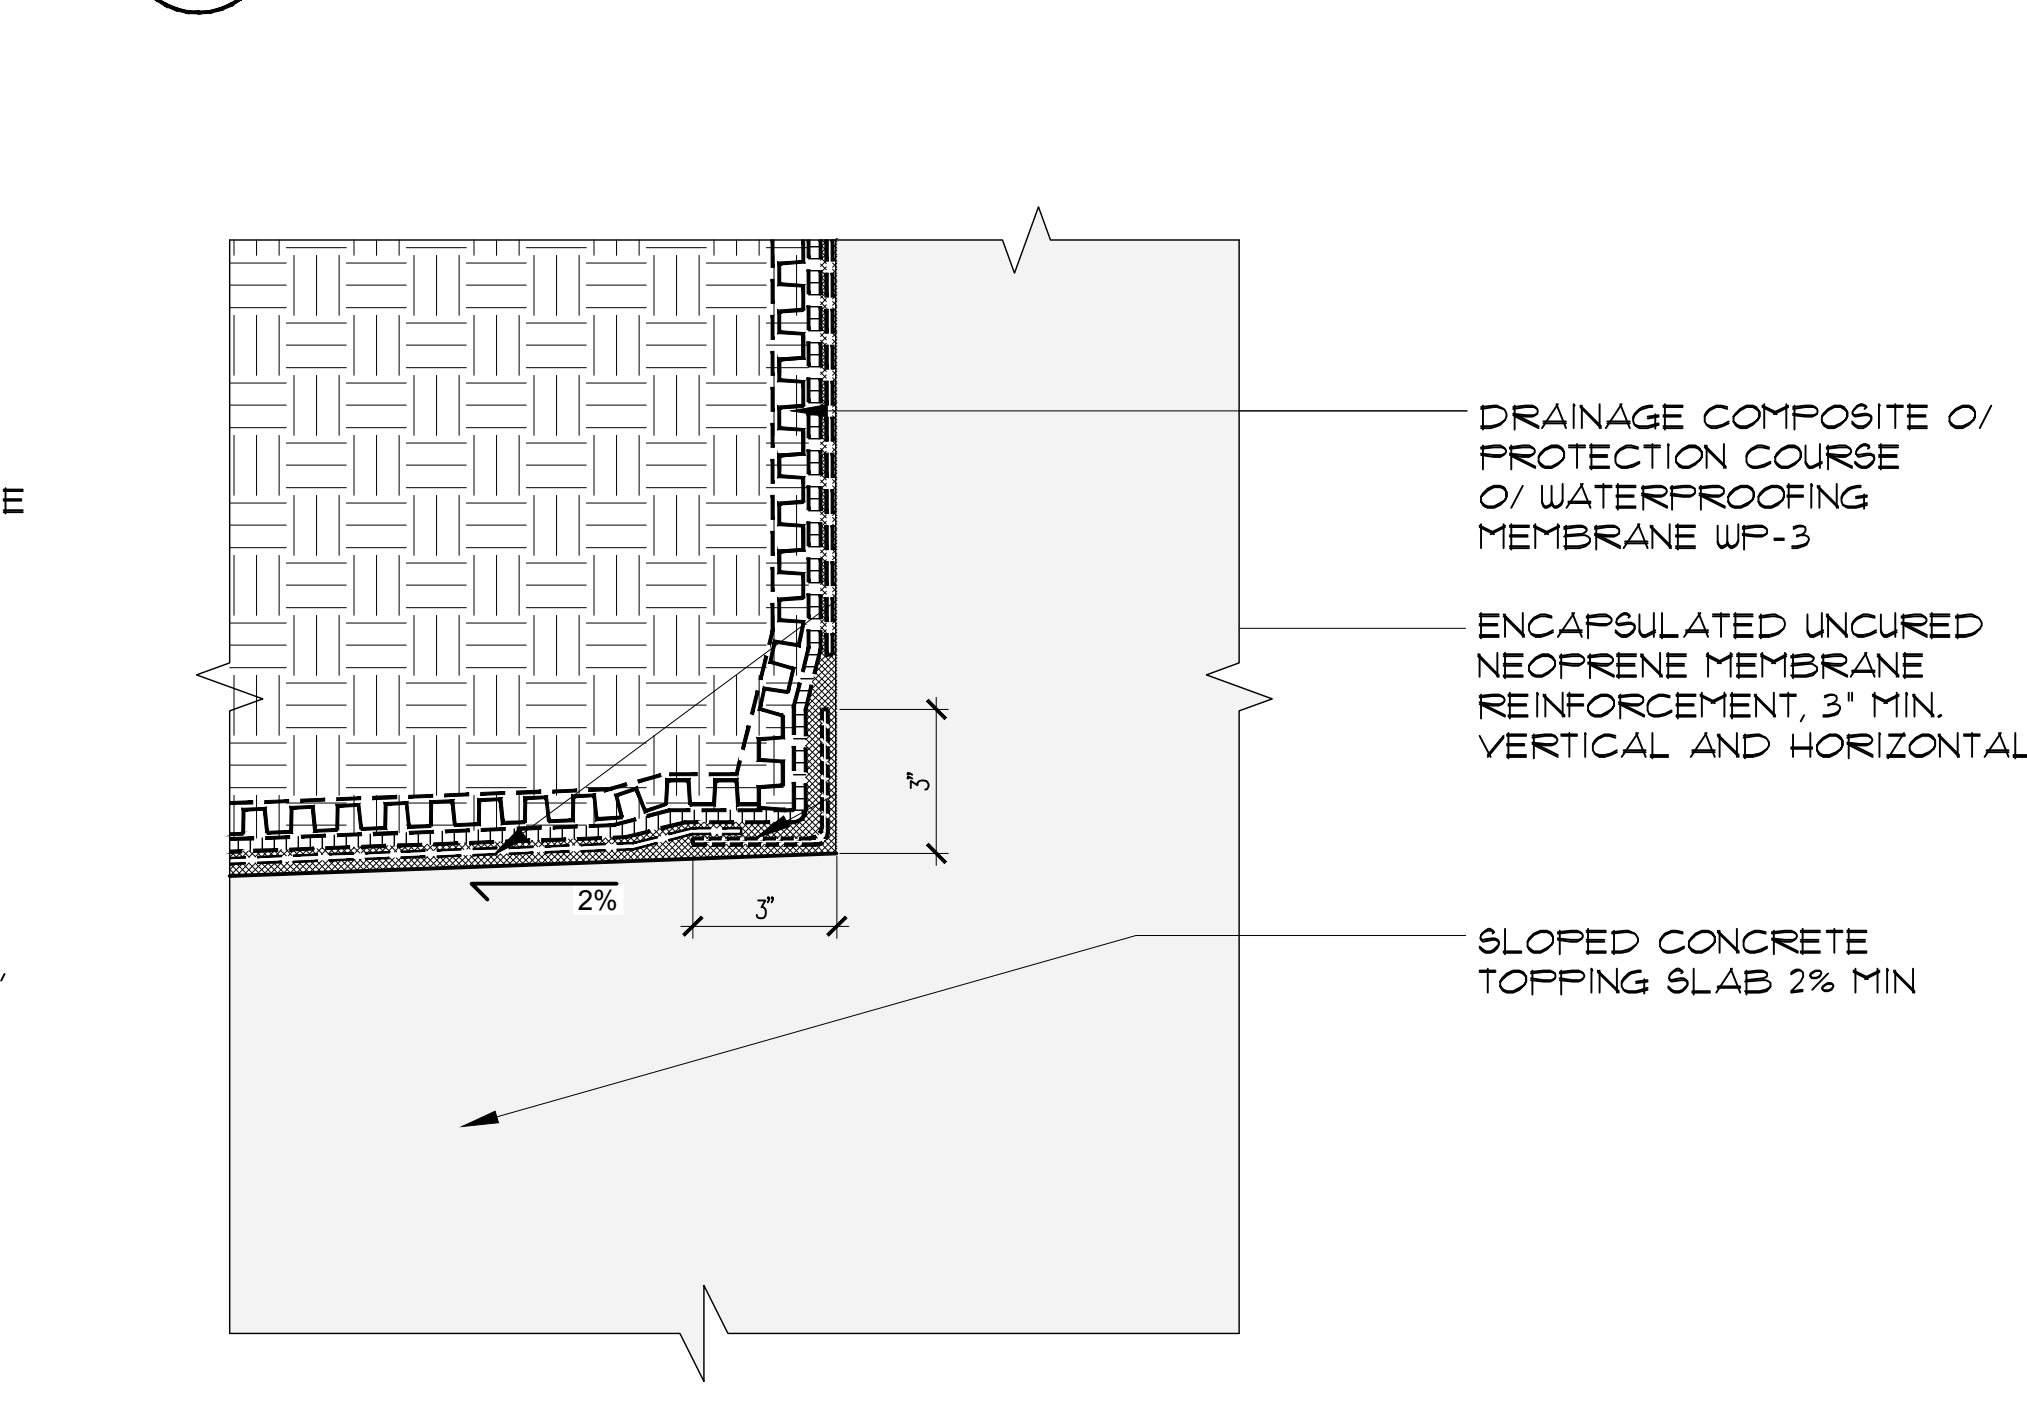


5 WATERPROOFING DETAIL @ INSIDE CORNER
SCALE: 3" = 1'-0"

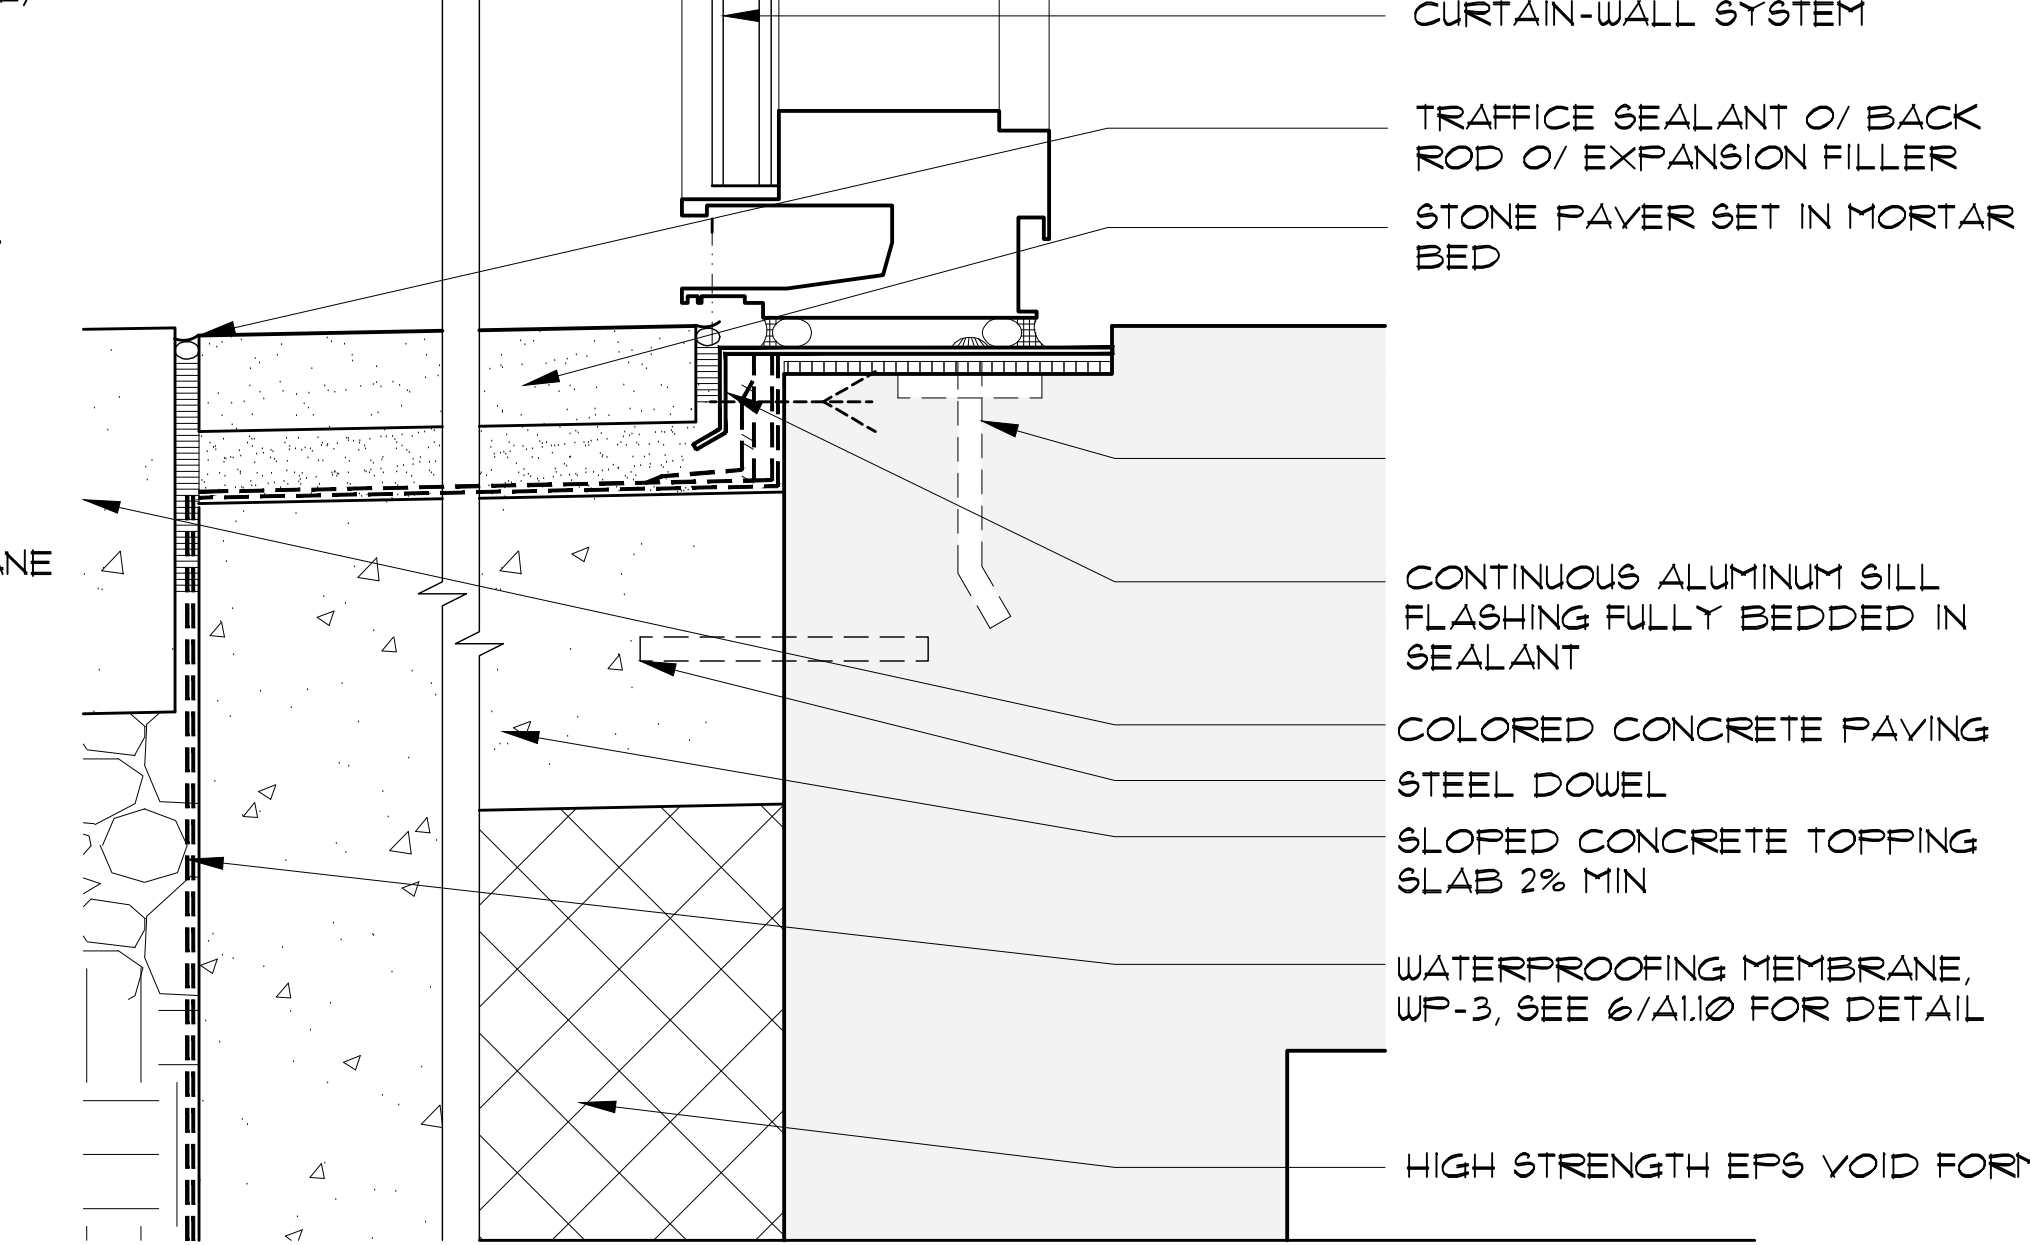


4 SECTION DETAIL @ CURTAIN WALL AND WALKWAY
SCALE: 3" = 1'-0"

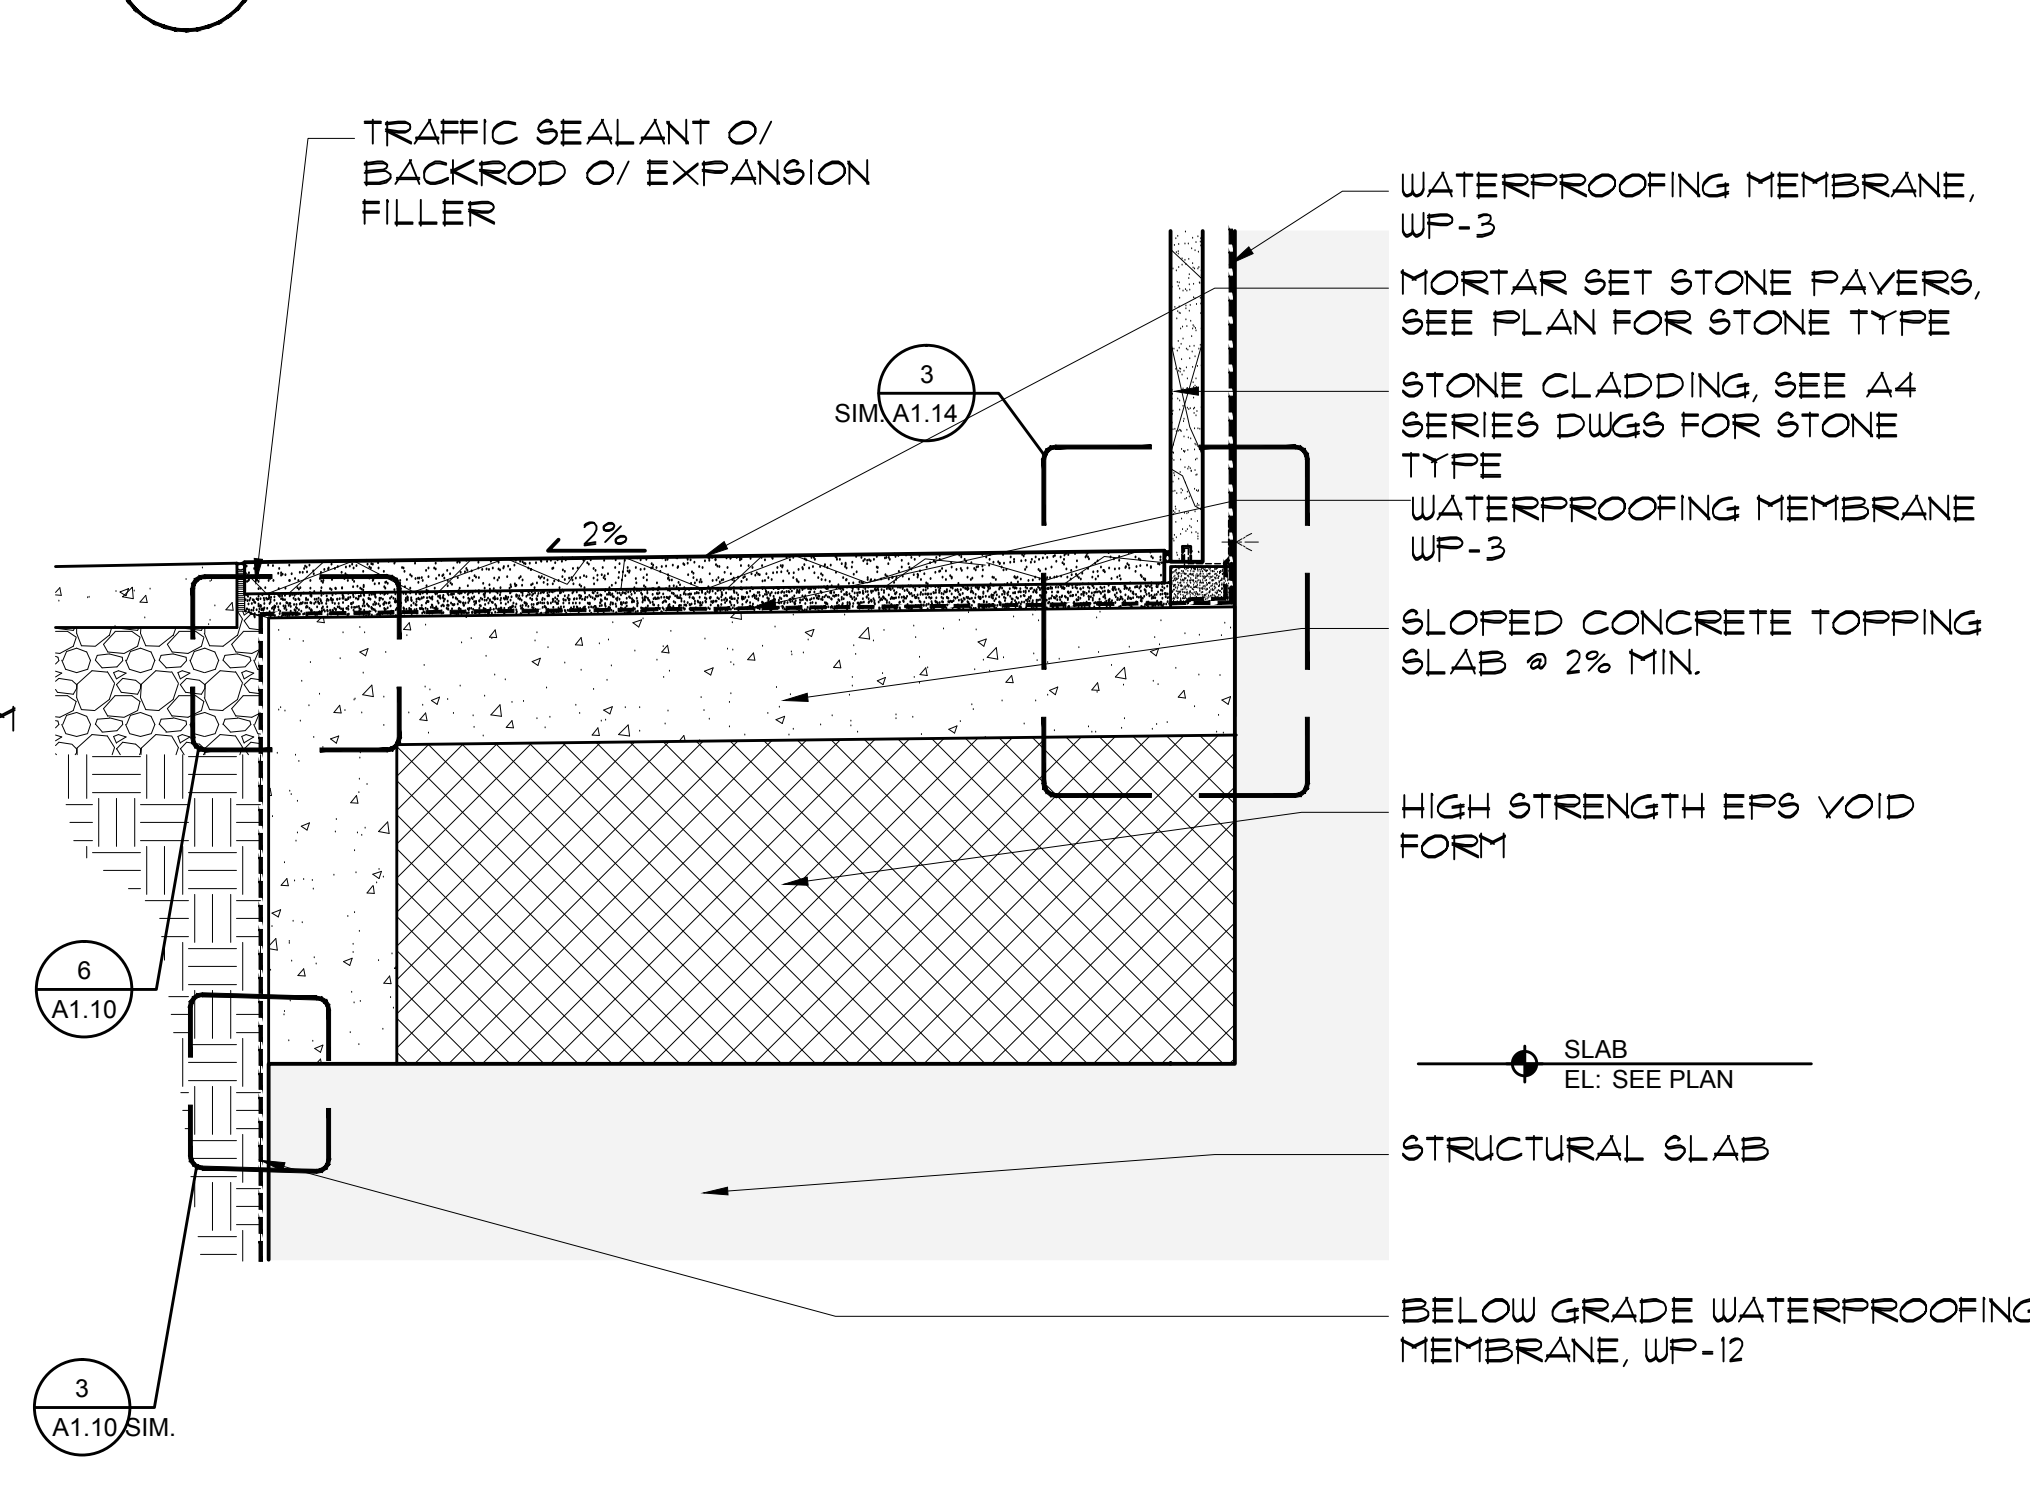

3 SECTION DETAIL @ CLADDING AND WALKWAY
SCALE: 1" = 1'-0"

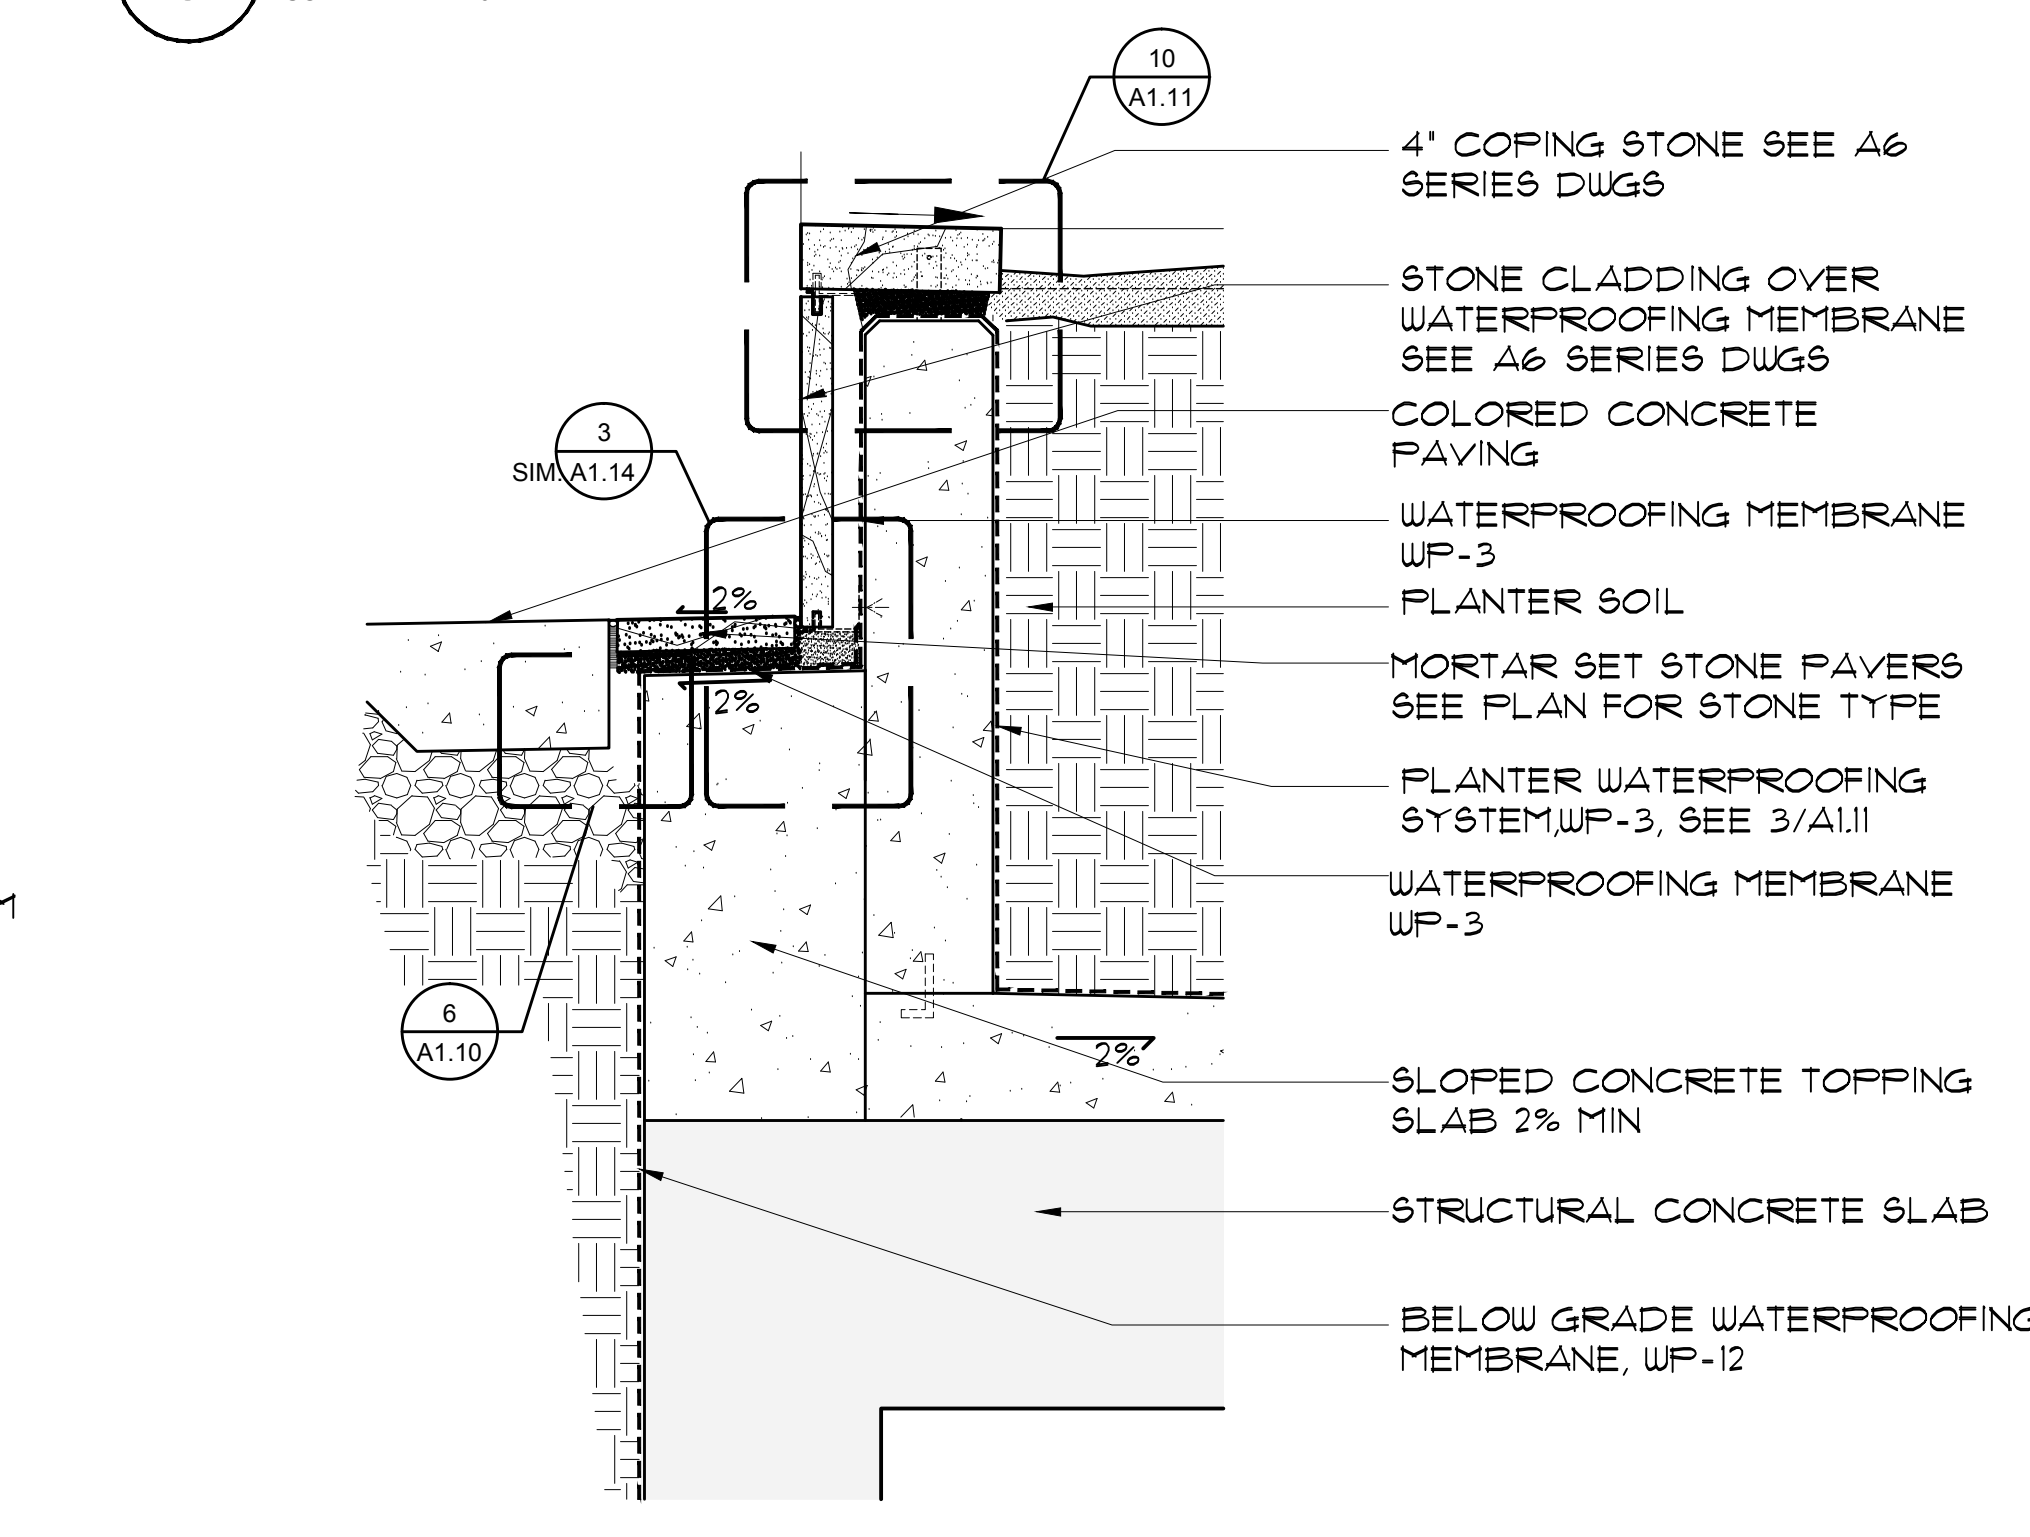

2 SECTION DETAIL 2 PLANTER AND WALKWAY
SCALE: 1" = 1'-0"

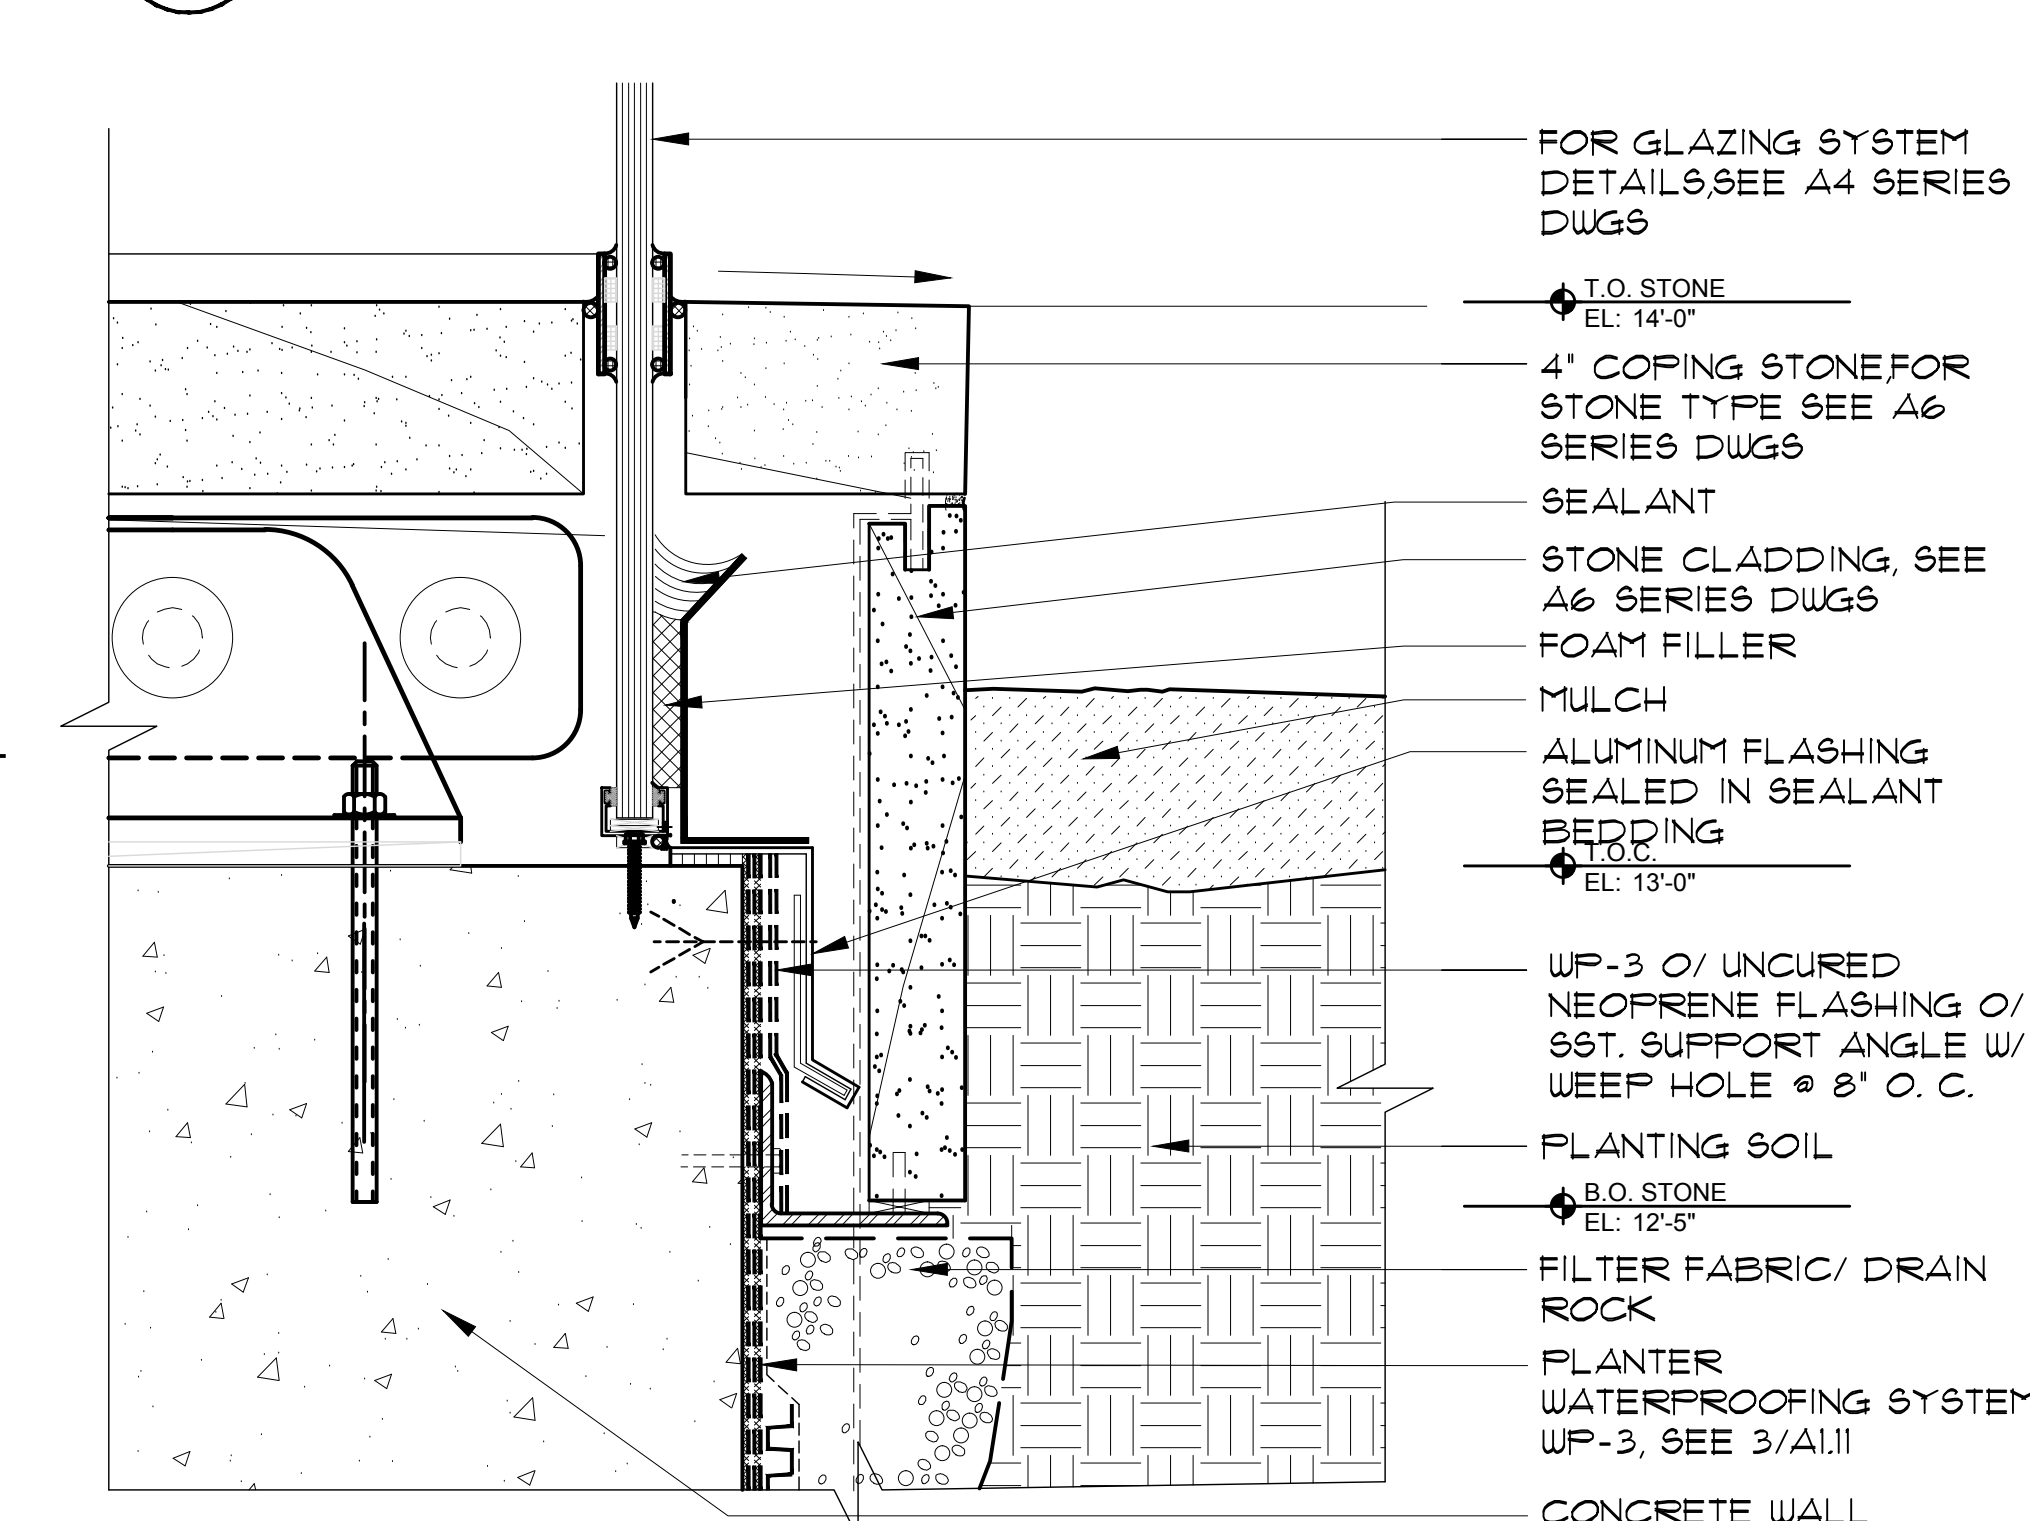

1 SECTION DETAIL @ PLANTER
SCALE: 3" = 1'-0"



SCB

**Solomon Cordwell Buenz
& Associates Inc.**

Architecture Planning Interior Design

625 North Michigan Avenue
Suite 800
Chicago, Illinois 60611
tel 312 896 1100 fax 312 896 1200

© 2007 Solomon Cordwell Buenz

03	8/24/2012	ARCHITECTURAL ADDENDUM NO. 3
02	3/31/08	ADDENDUM NO. 1
01	2/22/08	95% CONSTRUCTION DOCUMENTS

RECORD

One Rincon Hill
401 Harrison Street
San Francisco, CA
PHASE 2

**LEVEL 1
TERRACE
DETAILS**

Scale: AS NOTED	Sheet Number:
Drawn By: SCB	A1.40
Project Number: 2006014	