




6 SECTION DETAIL @ WEST OF GENERATOR UNIT
SCALE: 1-1/2" = 1'-0"

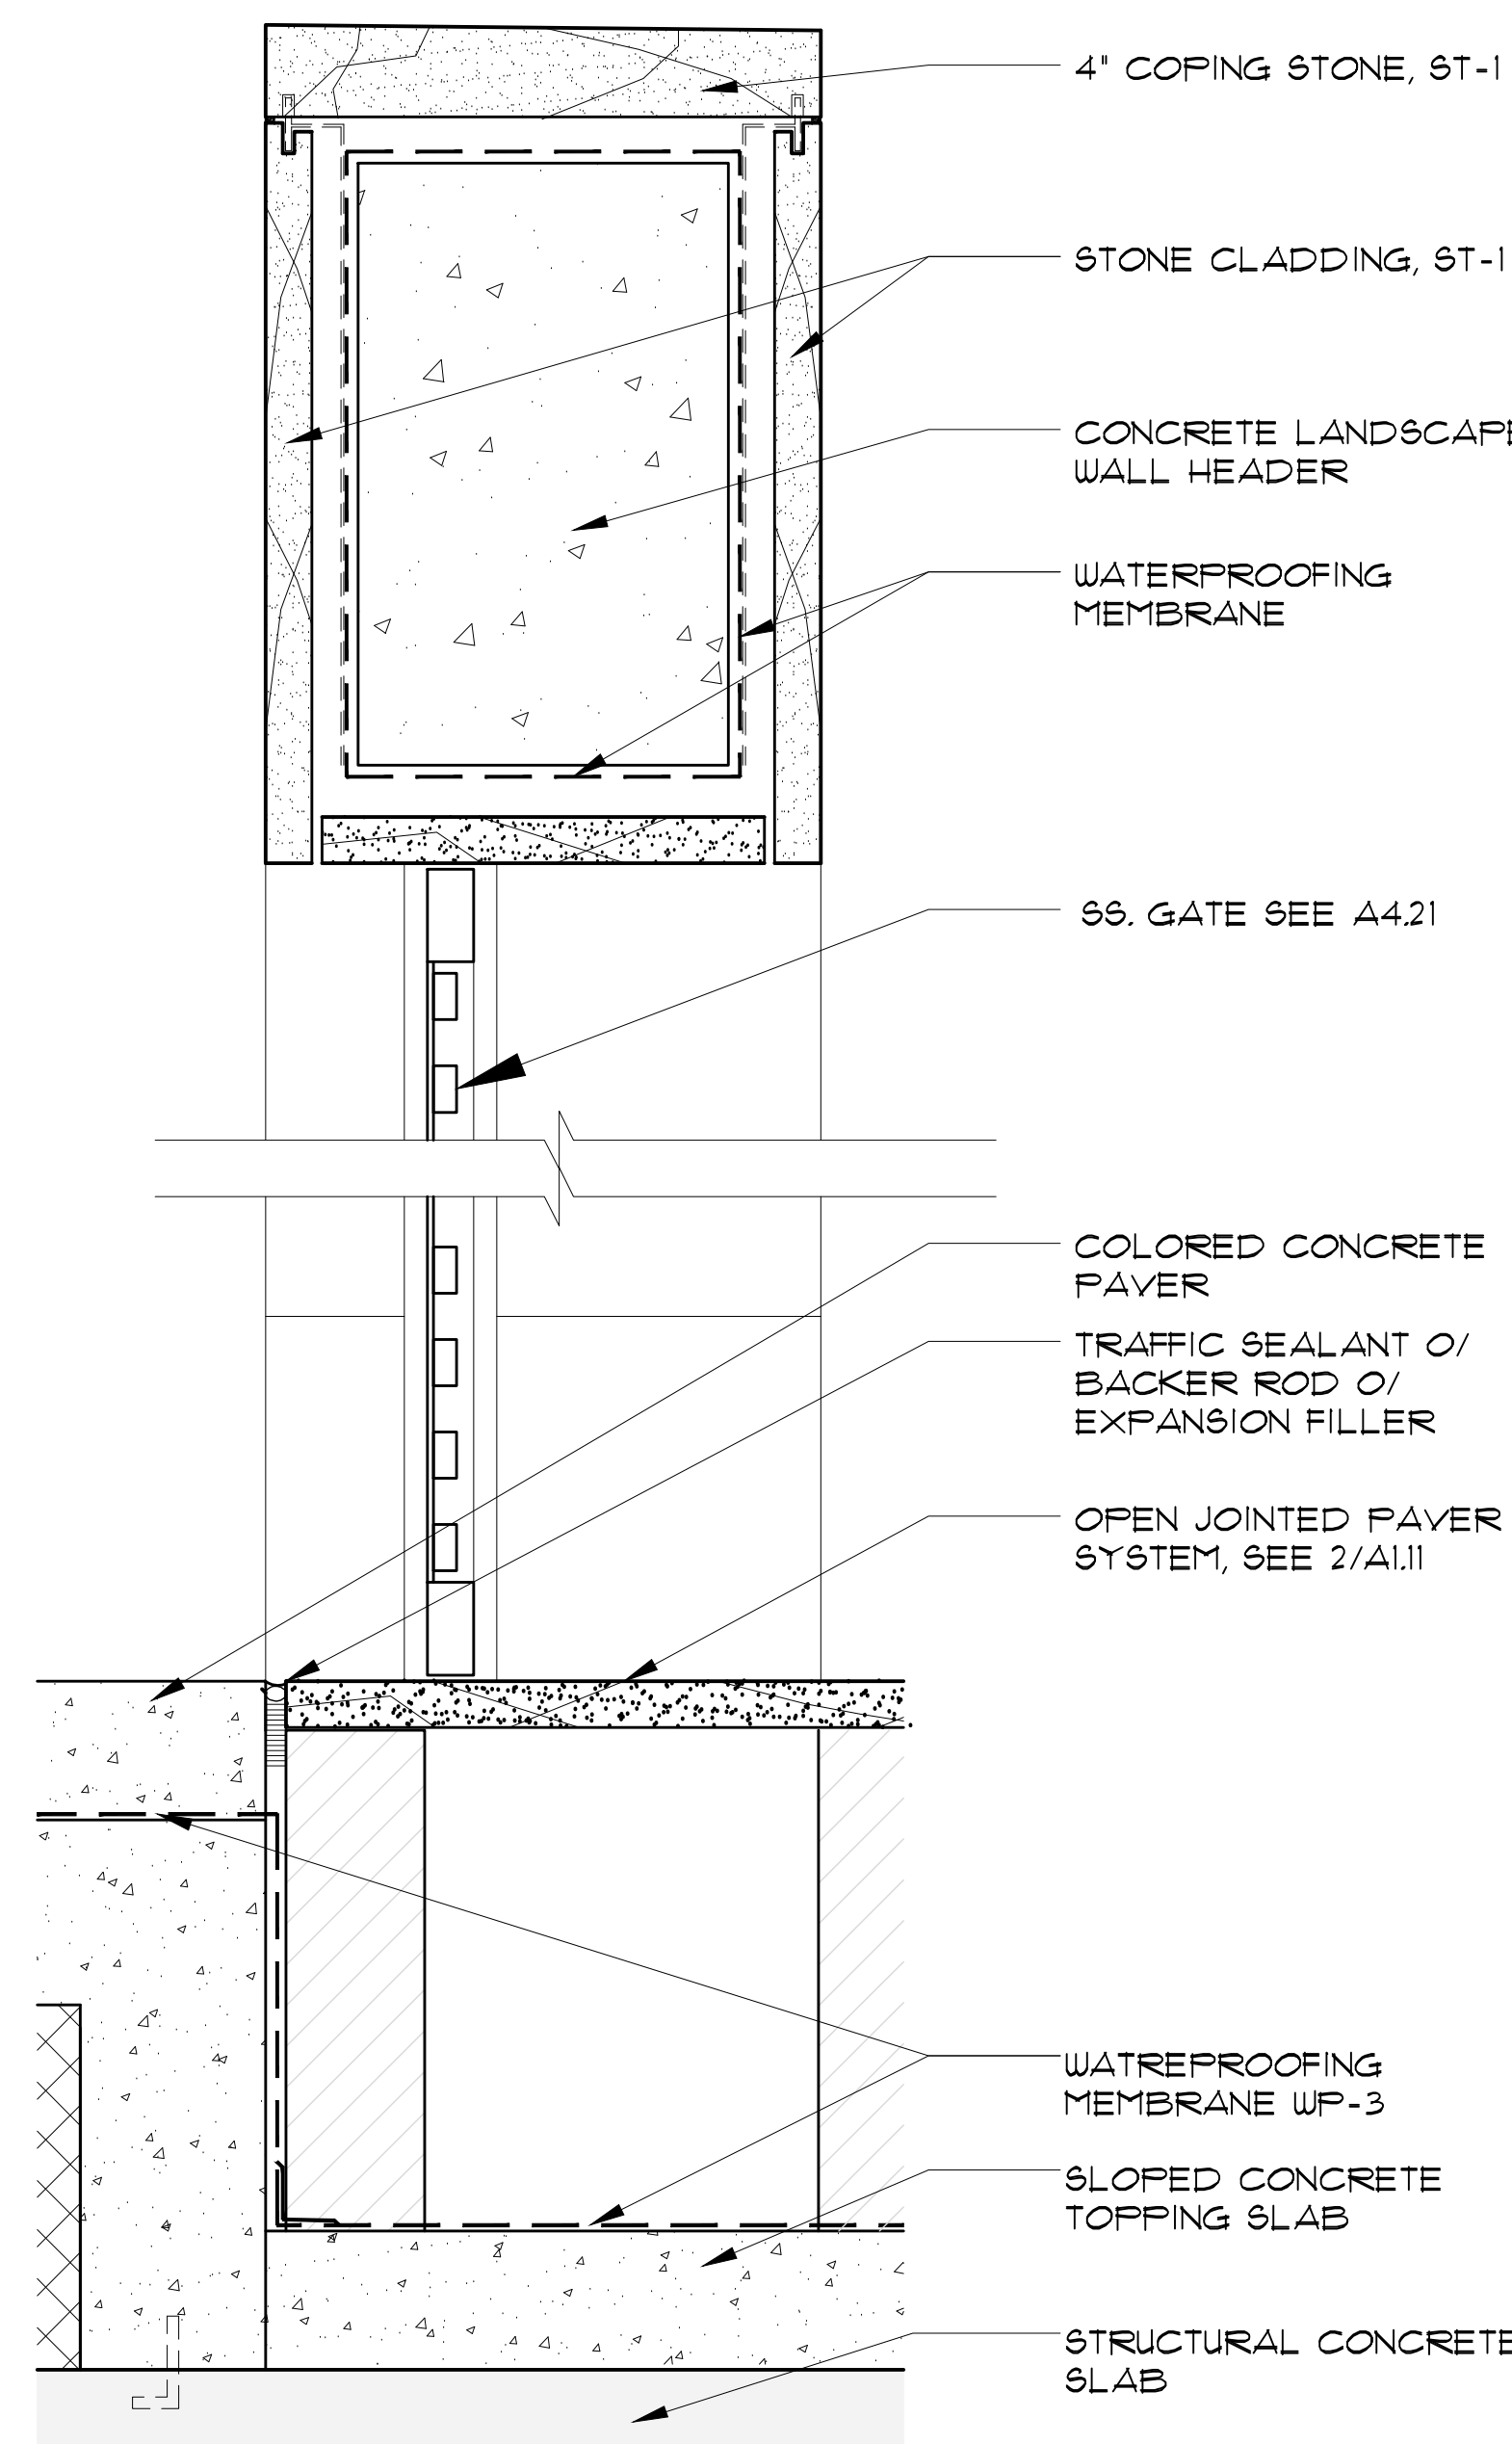


3 SECTION DETAIL @ TERRACE GATE
SCALE: 1-1/2" = 1'-0"

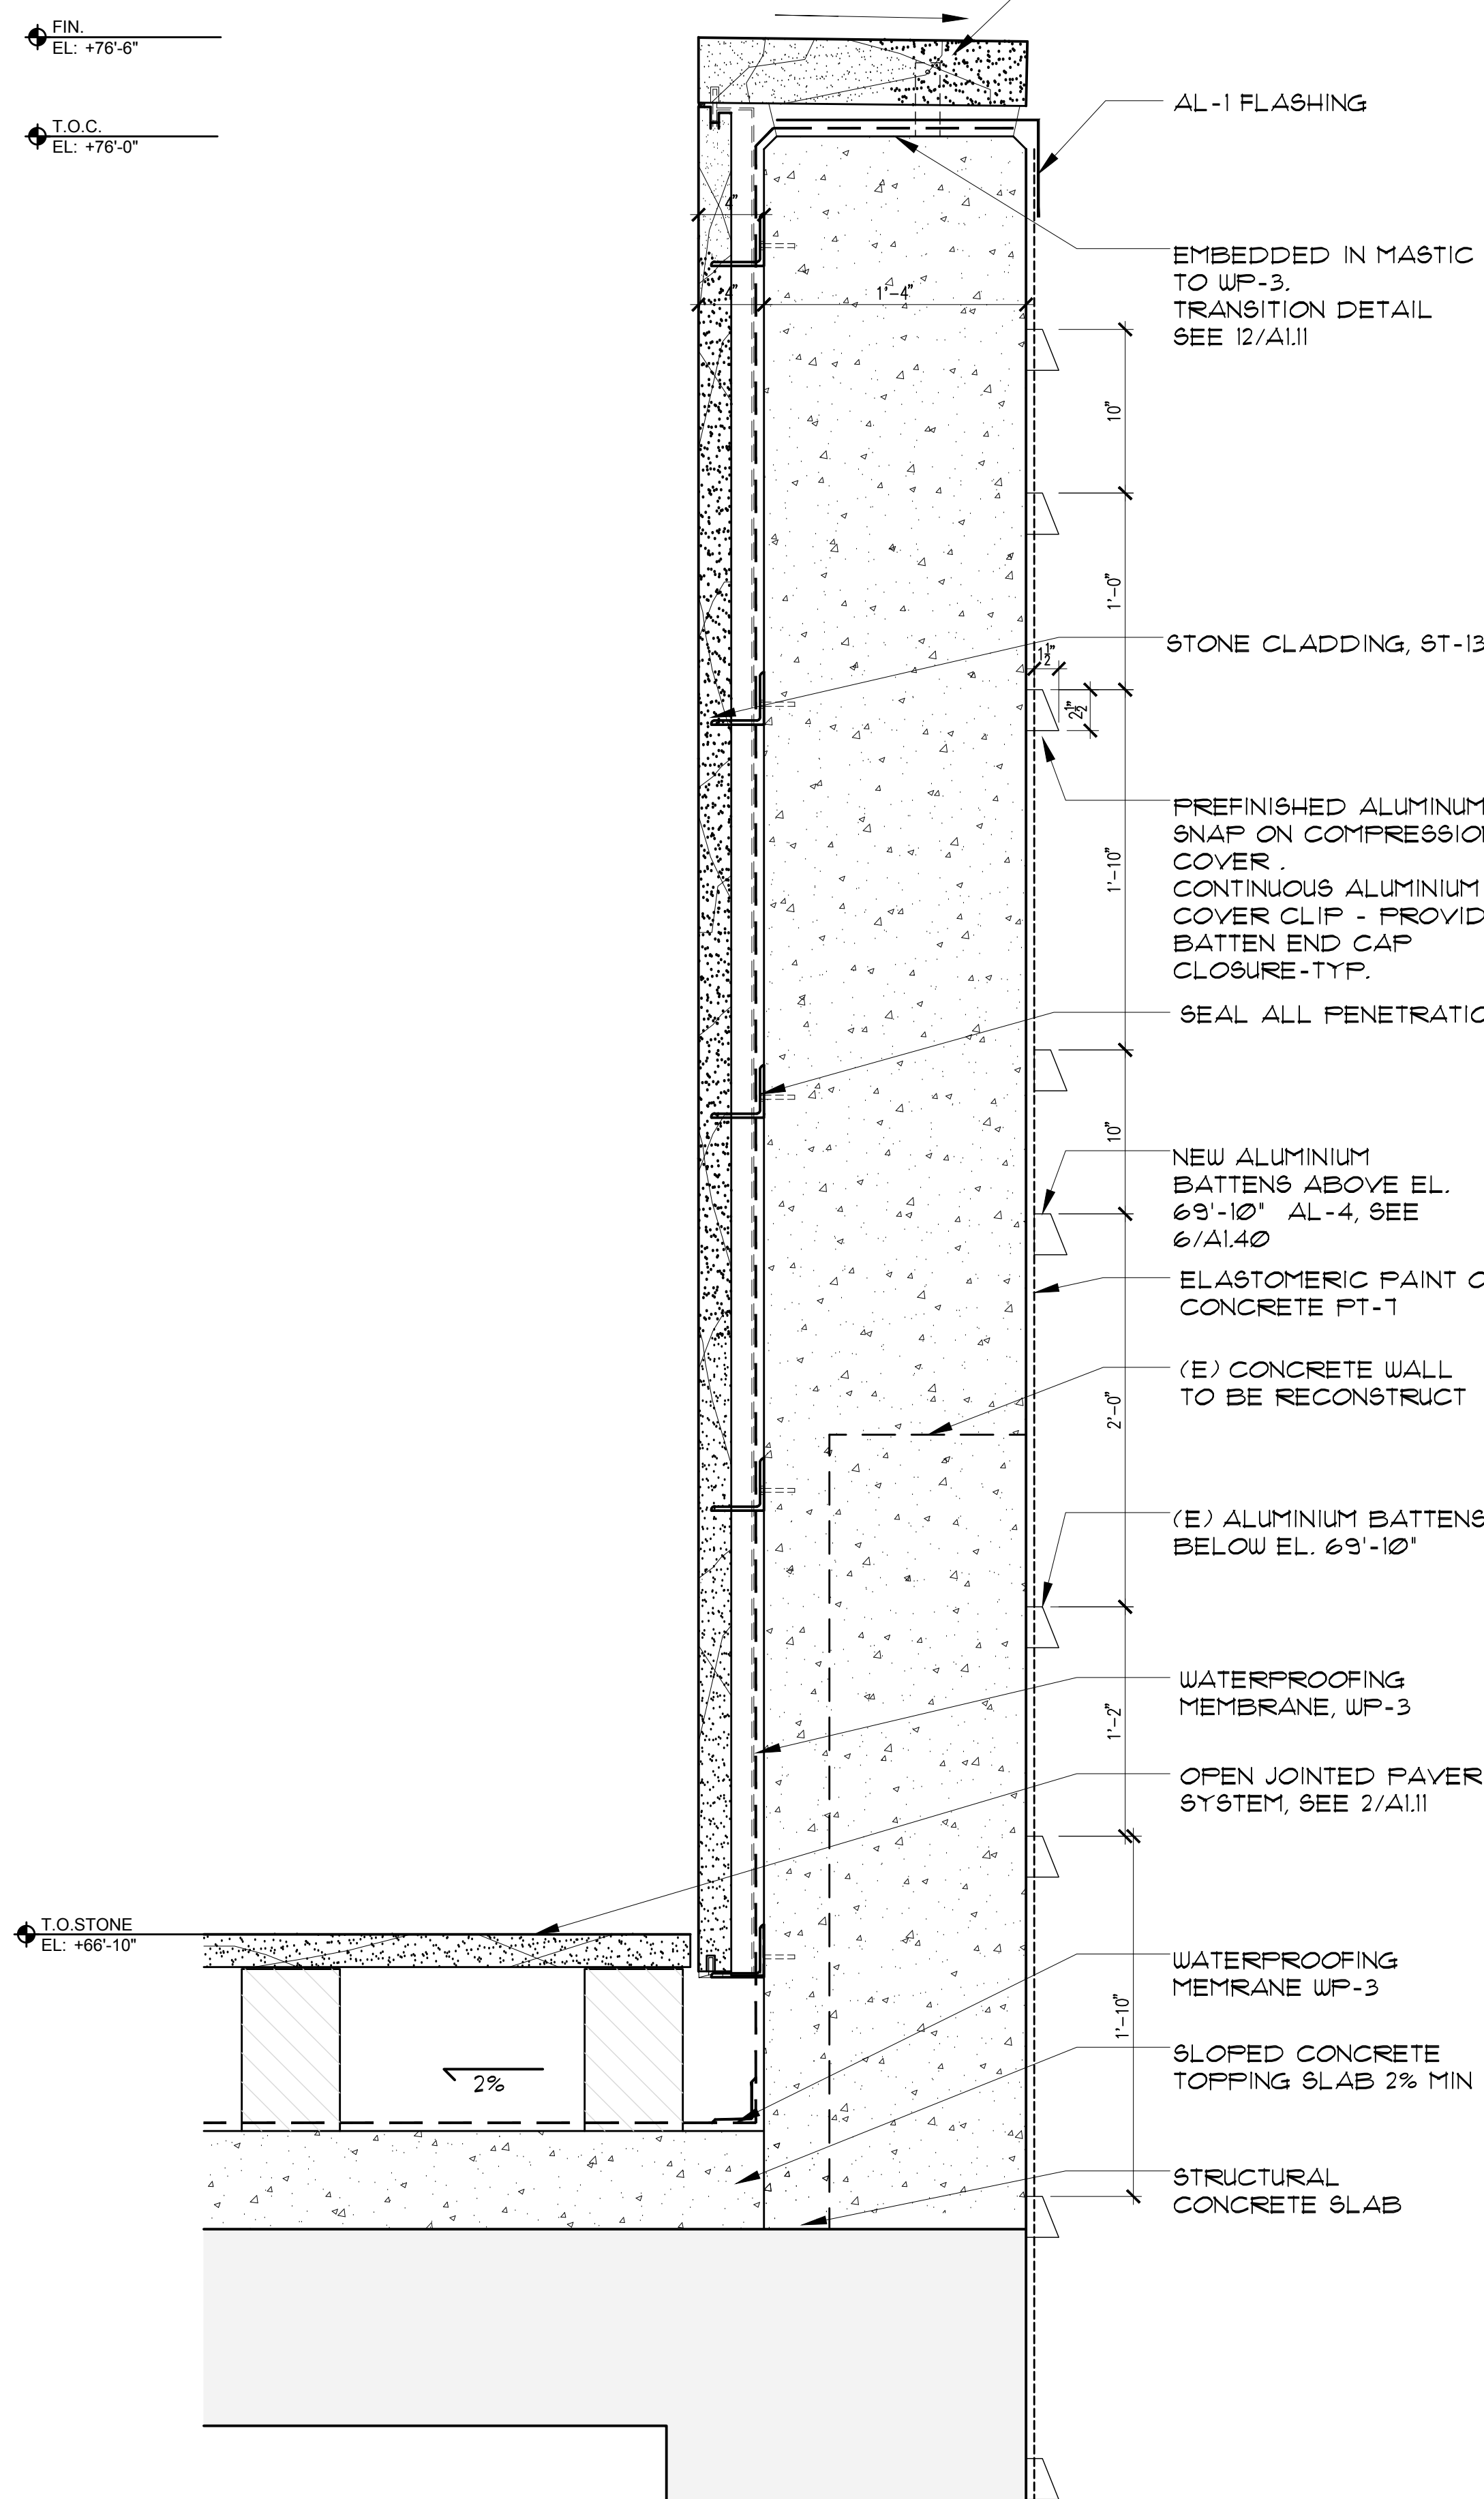

5 SECTION DETAIL @ PODIUM FEATURE WALL
SCALE: 3/4" = 1'-0"

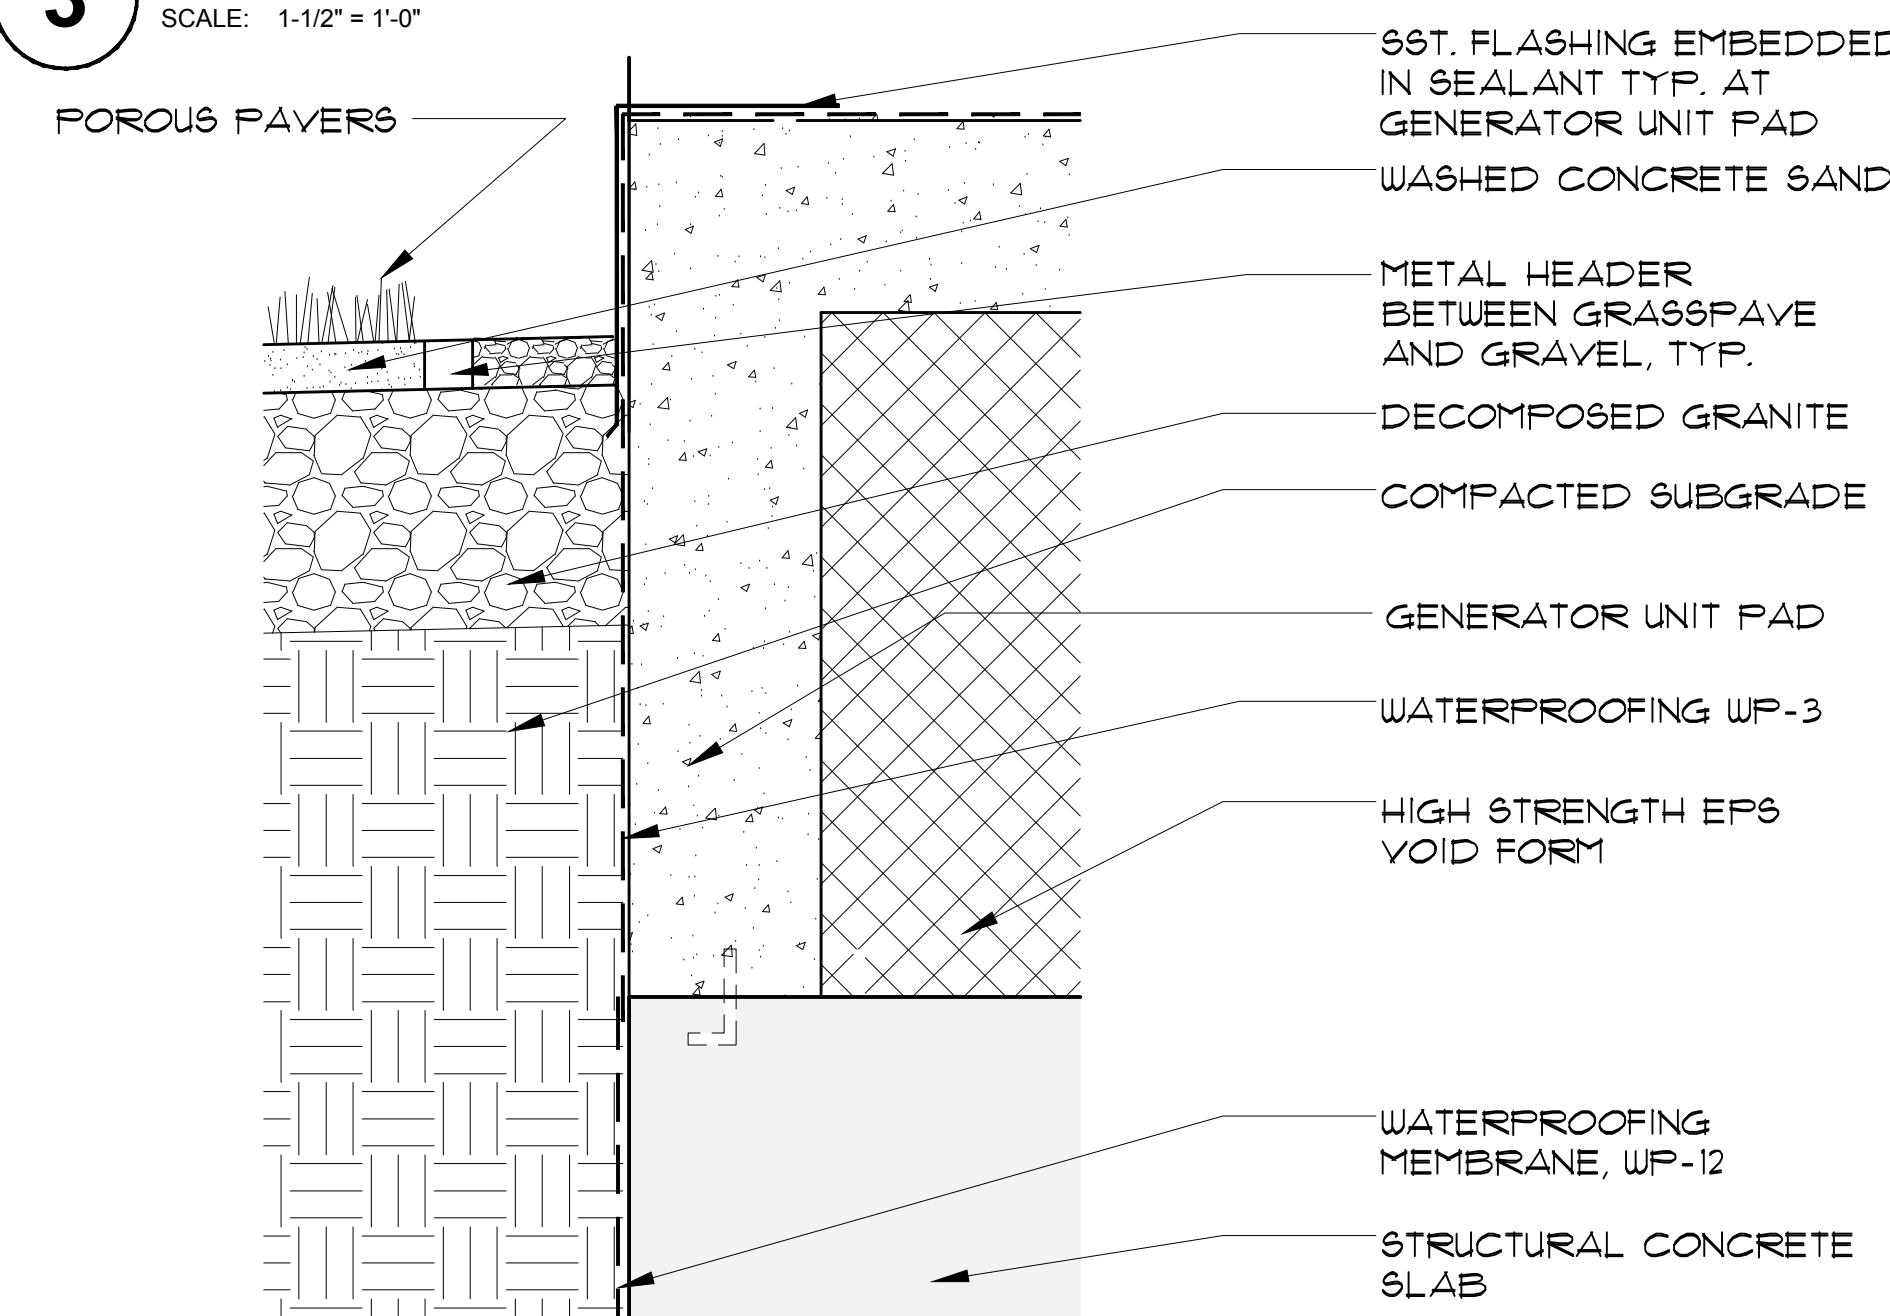

2 SECTION DETAIL @ GENERATOR UNIT PAD
SCALE: 1-1/2" = 1'-0"

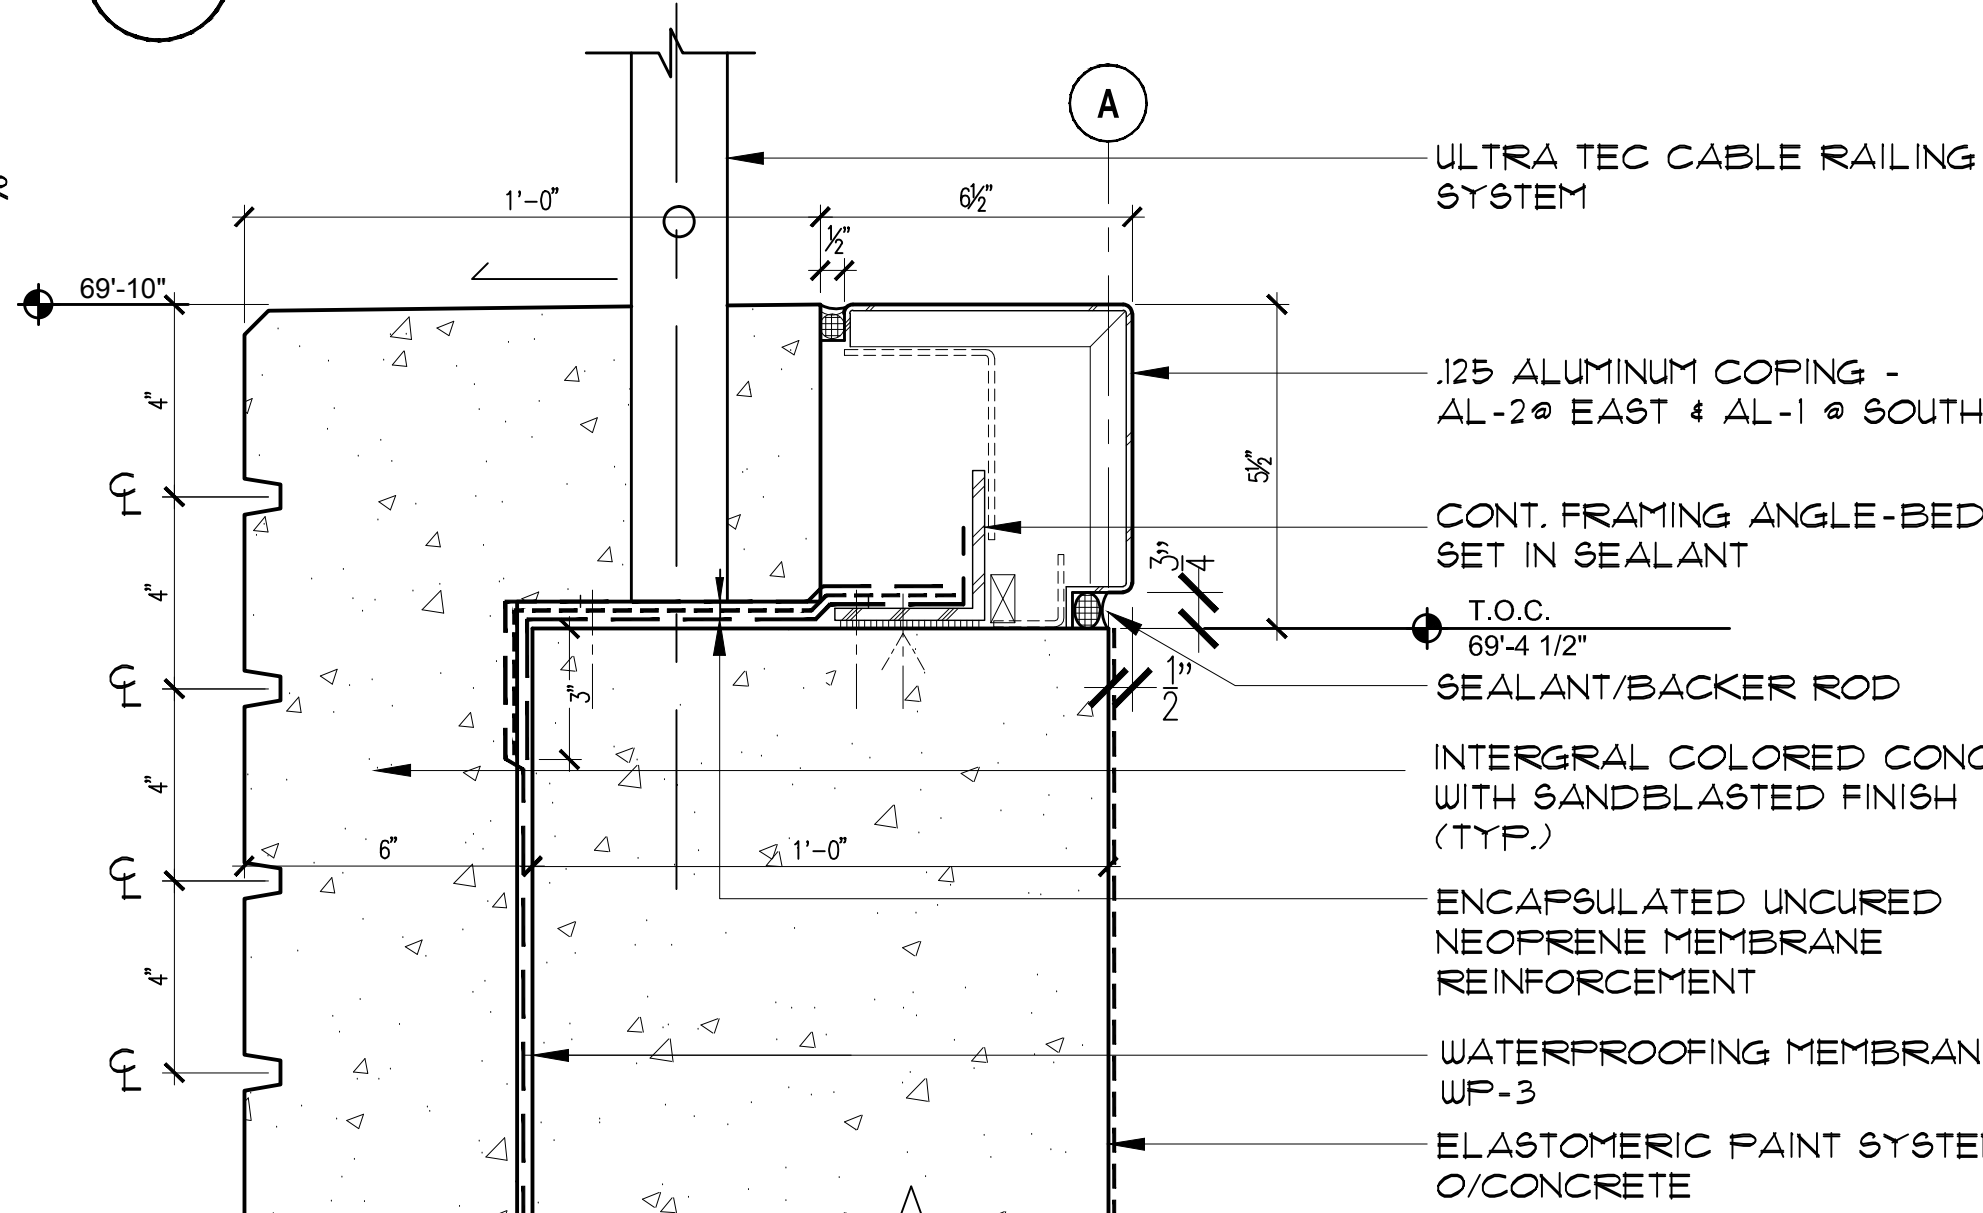

1 SECTION DETAIL - PODIUM PARAPET
SCALE: 3" = 1'-0"

© 2007 Solomon Cordwell Buenz

03	8/24/2012	ARCHITECTURAL ADDENDUM NO.3
02	3/31/08	ADDENDUM NO. 1
01	2/22/08	95% CONSTRUCTION DOCUMENTS

RECORD

One Rincon Hill
401 Harrison Street
San Francisco, CA
PHASE 2

**LEVEL 1
DETAILS**