

Architecture Planning Interior Des

625 North Michigan Avenue
Suite 800
Chicago, Illinois 60611
tel 312 896 1100 fax 312 896 1101

ALL STAIR VESTIBULE, STAIR SHAFT, UNIT DEMISING WALLS, ELEVATOR, MECHANICAL ELECTRICAL AND OTHER SHAFT WALLS, CORRIDOR WALLS, ALL WALLS AT OCCUPANCY SEPARATIONS AND RATED DRYWALL CEILING TO BE CONSTRUCTED AS SMOKE BARRIER TYPE CONSTRUCTION AS DEFINED IN SECTION 905.2.3 OF THE CALIFORNIA BUILDING CODE.

FINAL SLAB EDGE LOCATION AT EXTERIOR WALL IS TO BE ESTABLISHED BY THE GENERAL CONTRACTOR IN CONJUNCTION WITH THE CURTAINWALL SUBCONTRACTOR AND OTHER TRADES. THE ARCHITECTURAL DRAWINGS TYPICALLY LOCATE THE FACE OF GLASS OR OUTSIDE FACE OF METAL PANEL.

INTERIOR PARTITION DIMENSIONS ARE TO
FINISH SURFACE OF GPDW, UNO.


AT INTERIOR PARTITIONS THAT HAVE ONLY
TILE BACKER BOARD & TILE SCHEDULED,
DIMENSIONS ARE TO FRONT FACE OF TILE
BACKER BOARD, UNO.

WIDTH OF CHASE WALLS AND DEMISING
WALLS ARE TO BE HELD AT THE REPORTED
DIMENSION. TYPICAL.


DO NOT SCALE OFF DRAWINGS.

SEE ACCESSIBILITY PLAN A0.71 FOR
REQUIRED CLEARANCES AND PROVISIONS

KEY

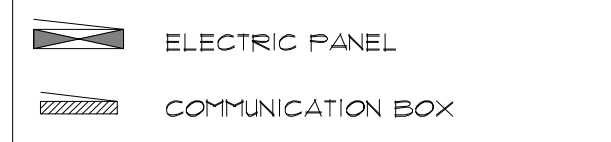

INDICATES DIRECTION OF
CARPET PATTERN

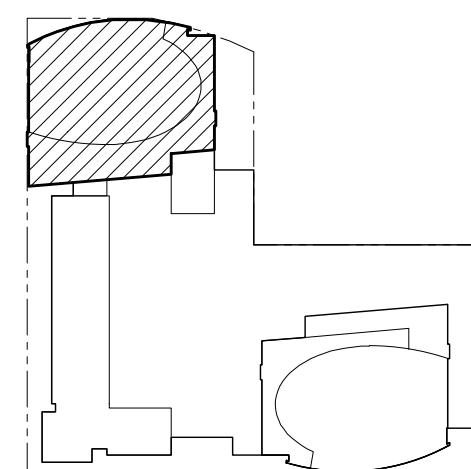

© 2007 Solomon Cordwell Buenz

05	8/24/2012	ARCHITECTURAL ADDENDUM
04	6/18/2012	SFPUC SUBMISSION
03	3/31/08	ADDENDUM NO. 1
02	2/22/08	95% CONSTRUCTION DOCUMENTS
01	2/09/07	DESIGN DEVELOPMENT

RECORD

One Rincon Hill
401 Harrison Street
San Francisco, CA
PHASE 2

LEVEL 7 PLAN

Scale:
1/4"=1'-0

Drawn By
MGA

Project Number:

2006014

Sheet Number

Drawn By
MGA

Project M

2006014

A2.07

2006014