

FKP Architects

ARCHITECT OF RECORD
Paul C. Gloriod



Changes on these drawings do not consist of
materially altered changes to approved drawings
and don't require a change order.
OSHPD review ACO
OSHPD review FLSO
OSHPD review DSE

REVISIONS

4A	05/28/10	ASH#08
35	11/15/10	ASI #29R1
383	11/29/11	CO#295

APPROVAL



PAD-2012-02334 8/6/12

CHANGE ORDER# 295
INSTRUCTION BULLETIN
DEFERRED APPROVAL
ADDENDUM

PROJECT NAME

CHILDREN'S HOSPITAL
OF ORANGE COUNTY

455 S. Main St.
Orange, CA 92668-3874

TOWER II



PROJECT NUMBER

12011.00
Increment #7

OSHPD - PROJECT NUMBER

IL 072072-30

ISSUE
OSHPD PERMIT

DATE

01/27/2010

SCALE


3/8" = 1' - 0"

DRAWING TITLE


LOWER LEVEL INTERIOR
ELEVATIONS

DRAWING NUMBER


A9.0A

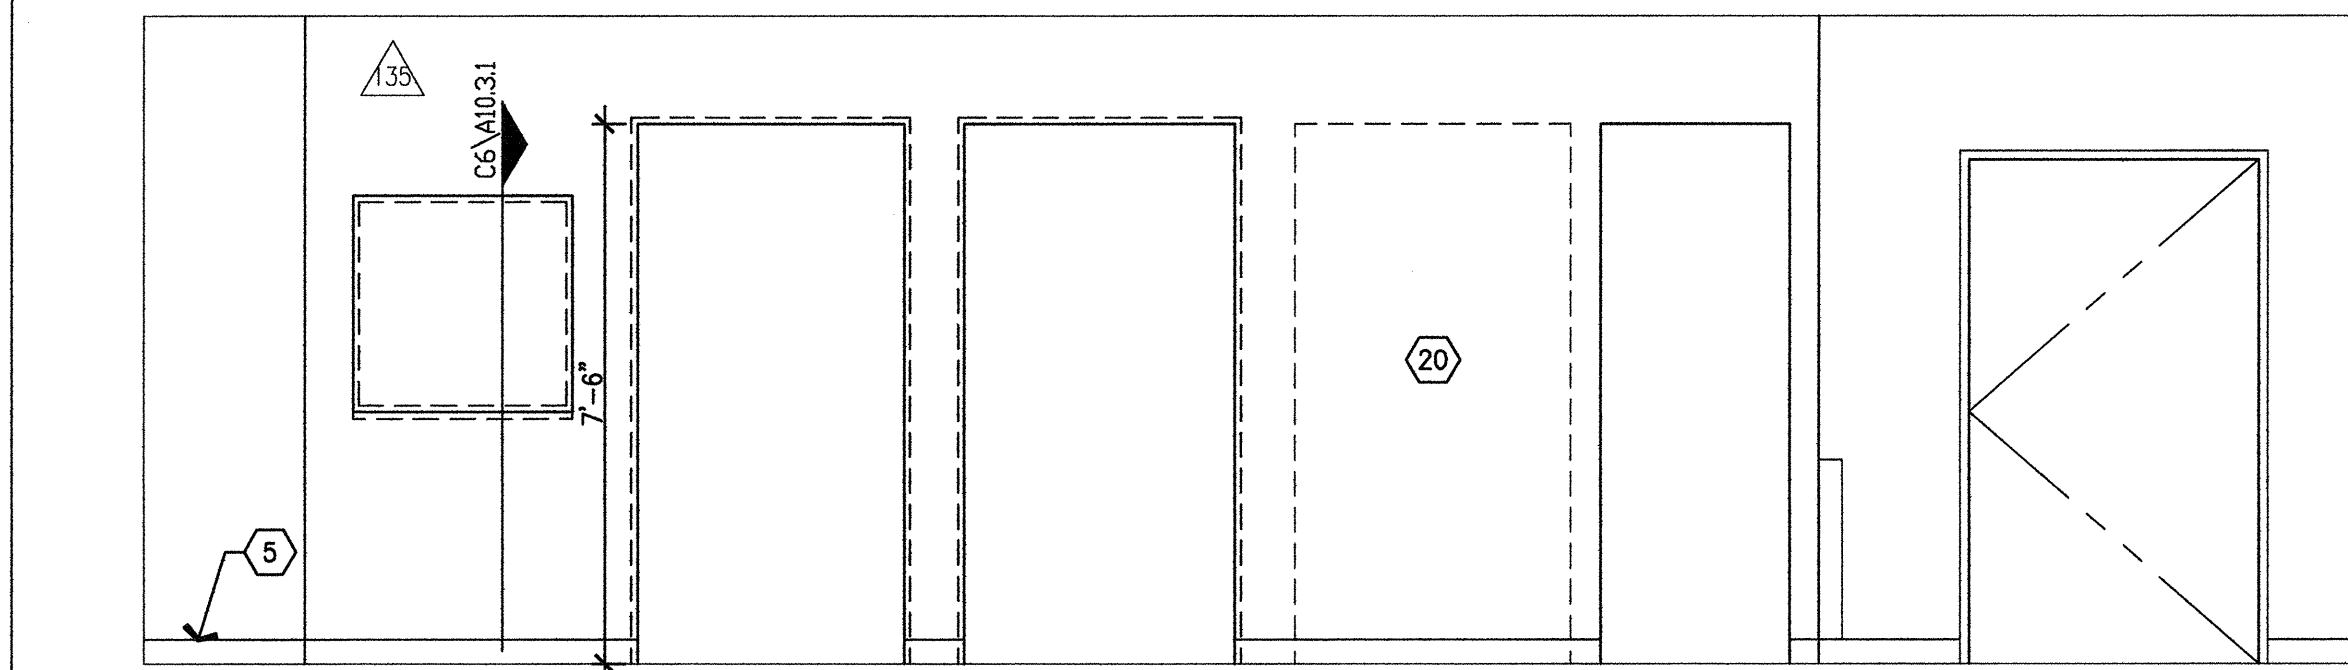


E6 PREP & PACK (B.004.00.E) WEST WALL

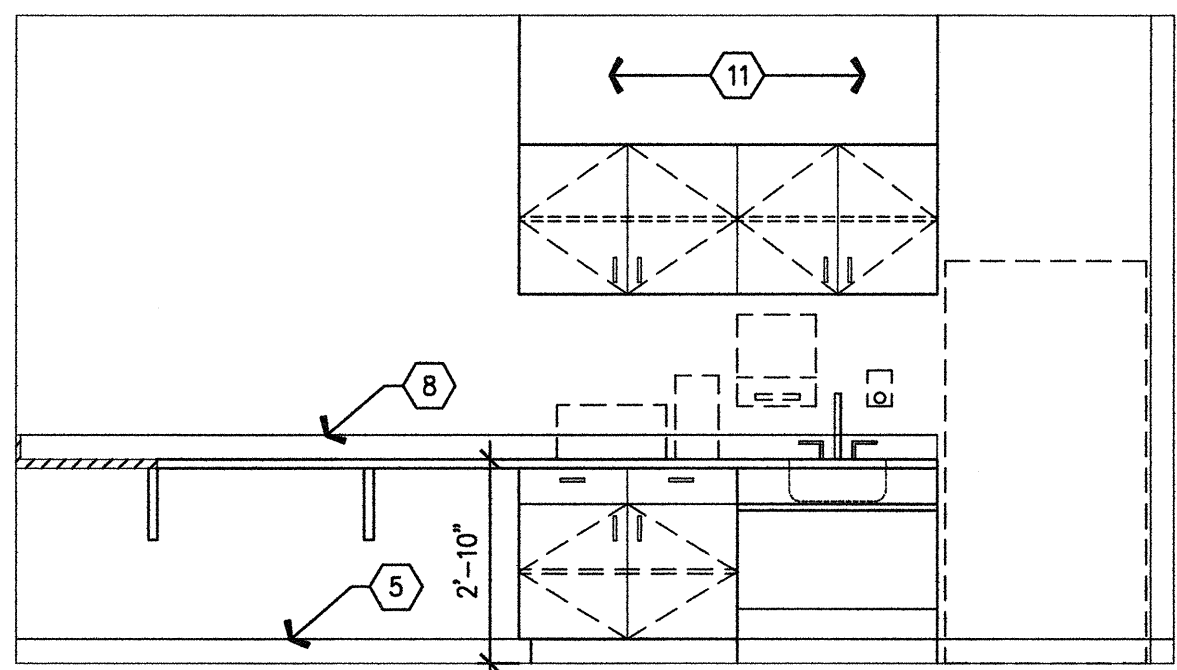


E4 LOUNGE WORKROOM (B.040.03) NORTH WALL

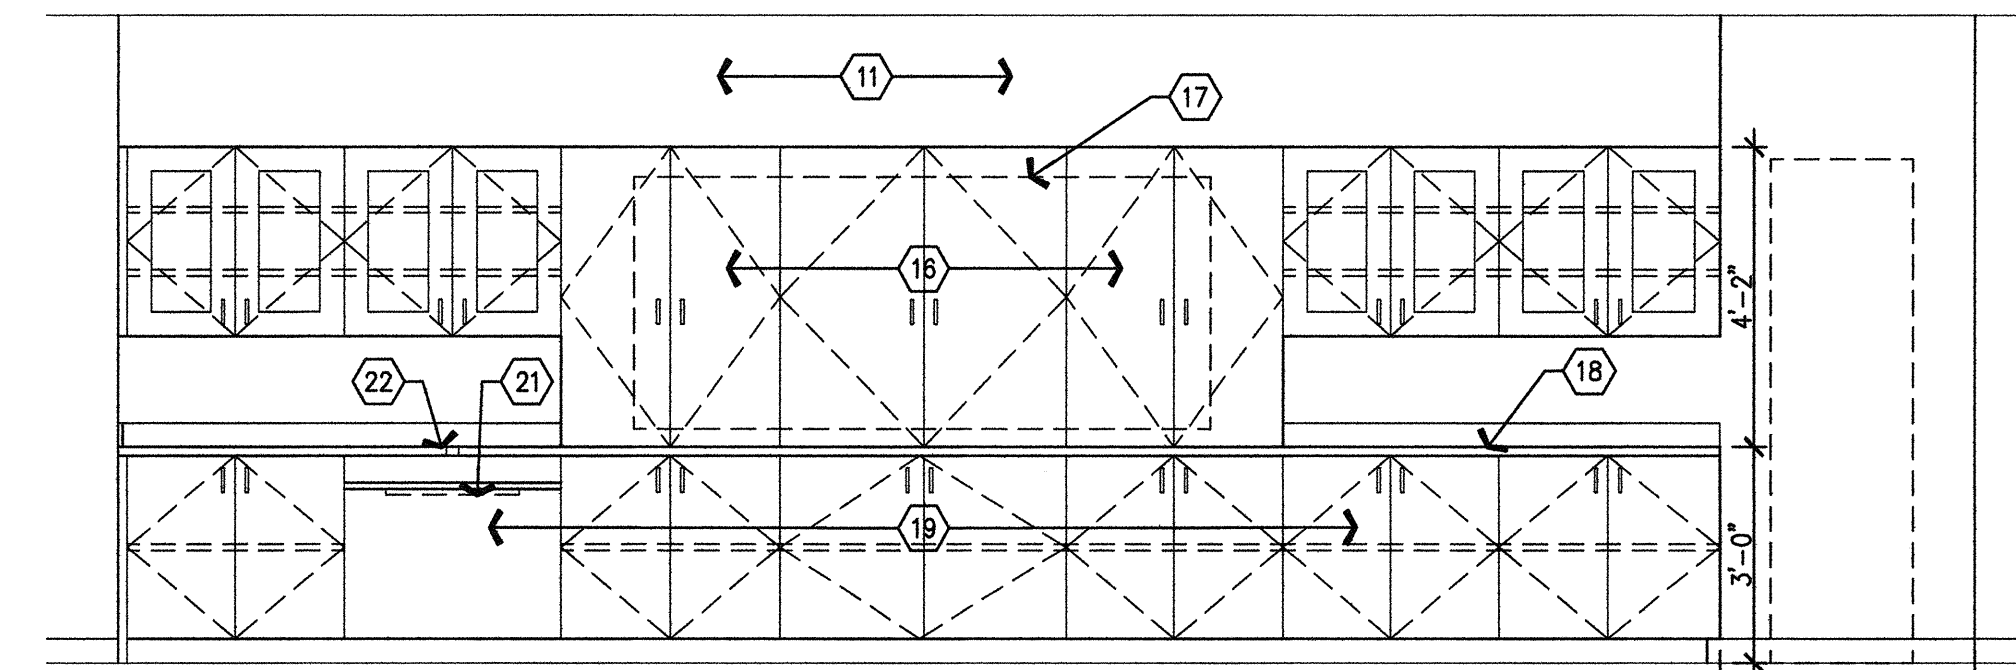


E2 PREP & PACK (B.004.00.E) SOUTH WALL

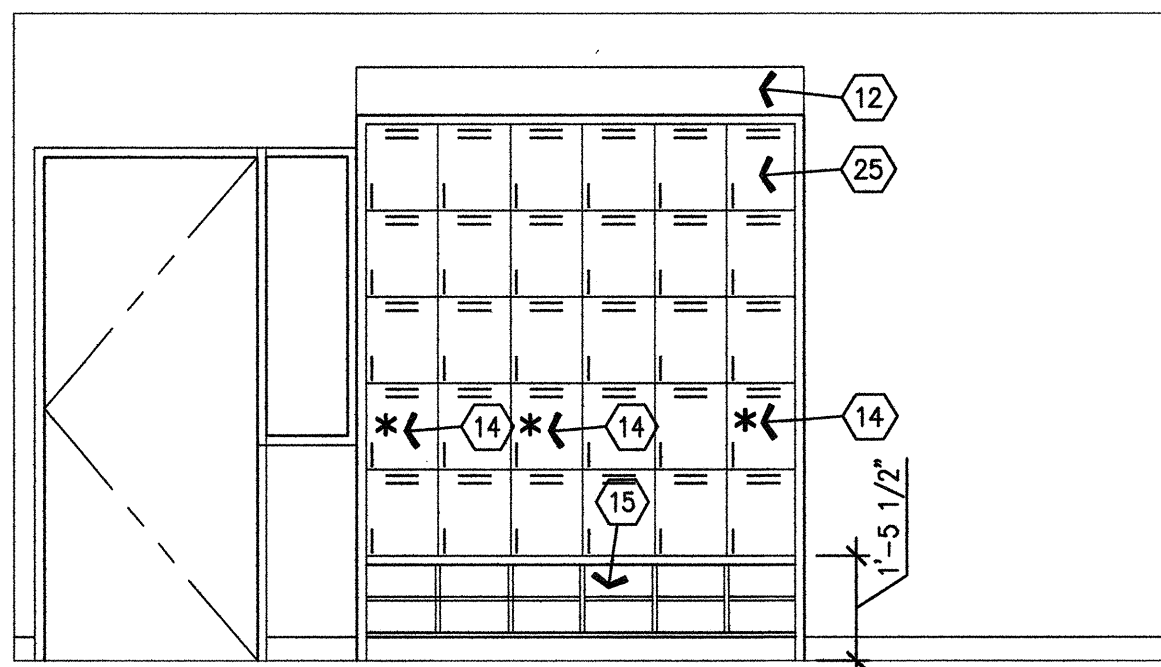


D6 VOL LOUNGE-WORKROOM (B.040.03) SOUTH WALL

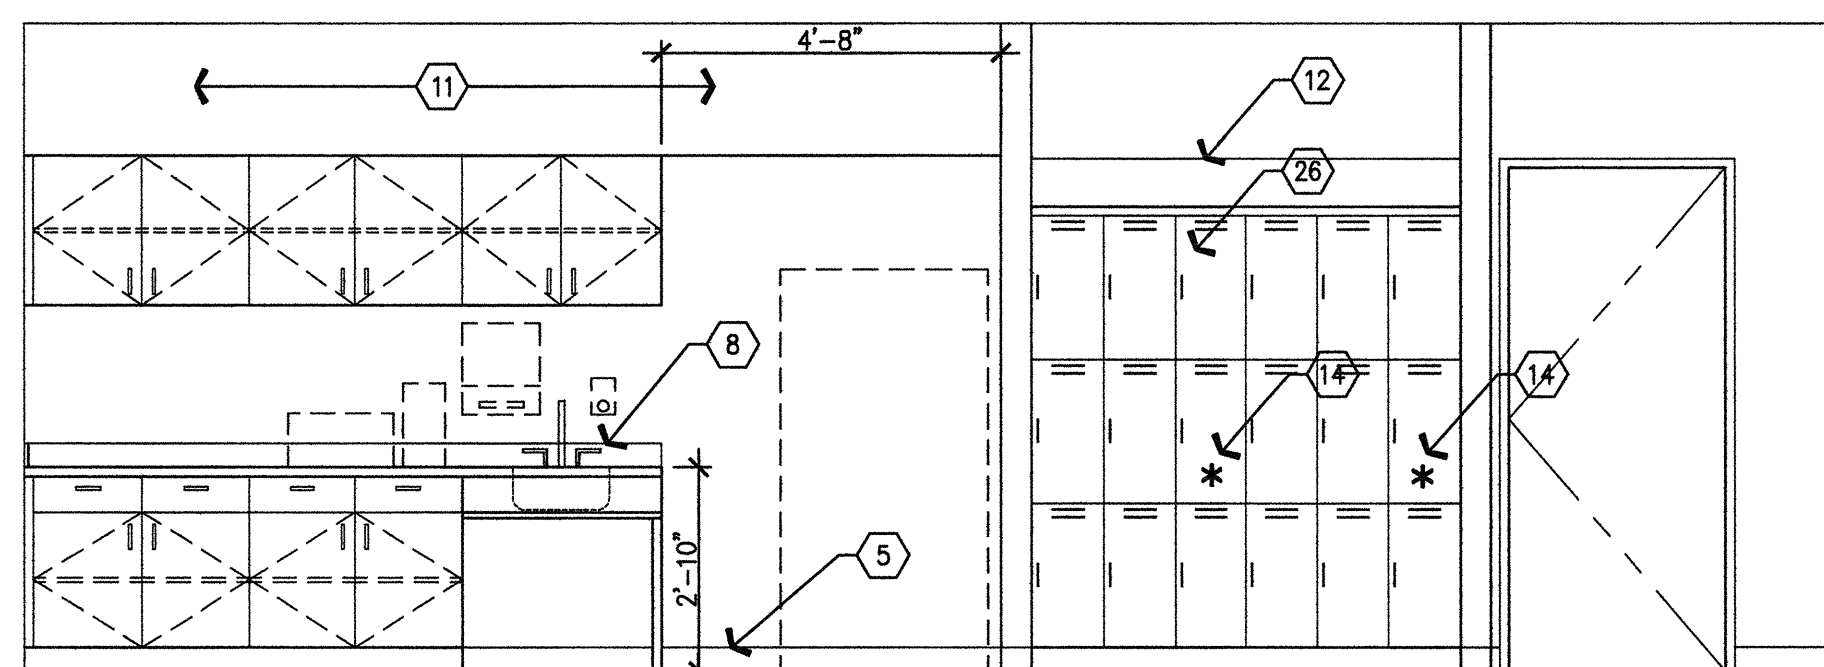


D3 ALCOVE LOUNGE (B.036.03.B) EAST WALL

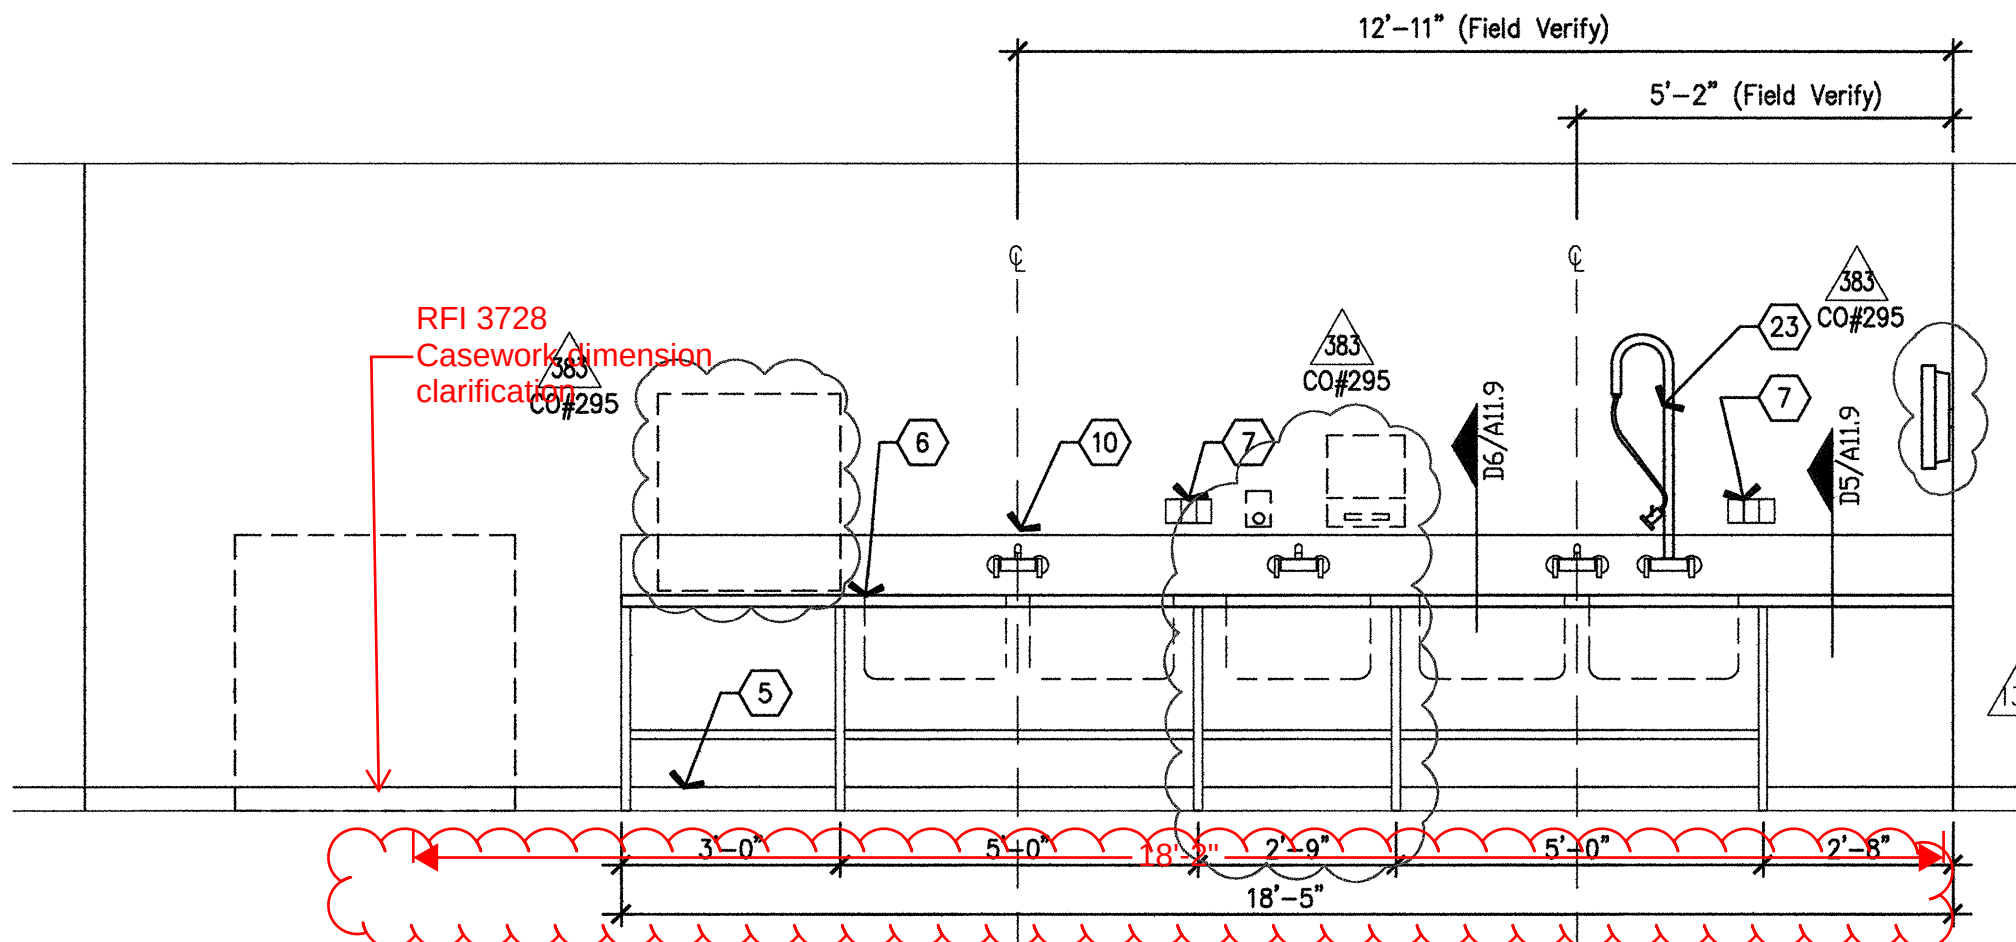


D2 DECONTAMINATION AREA (B.004.00.N) SOUTH WALL

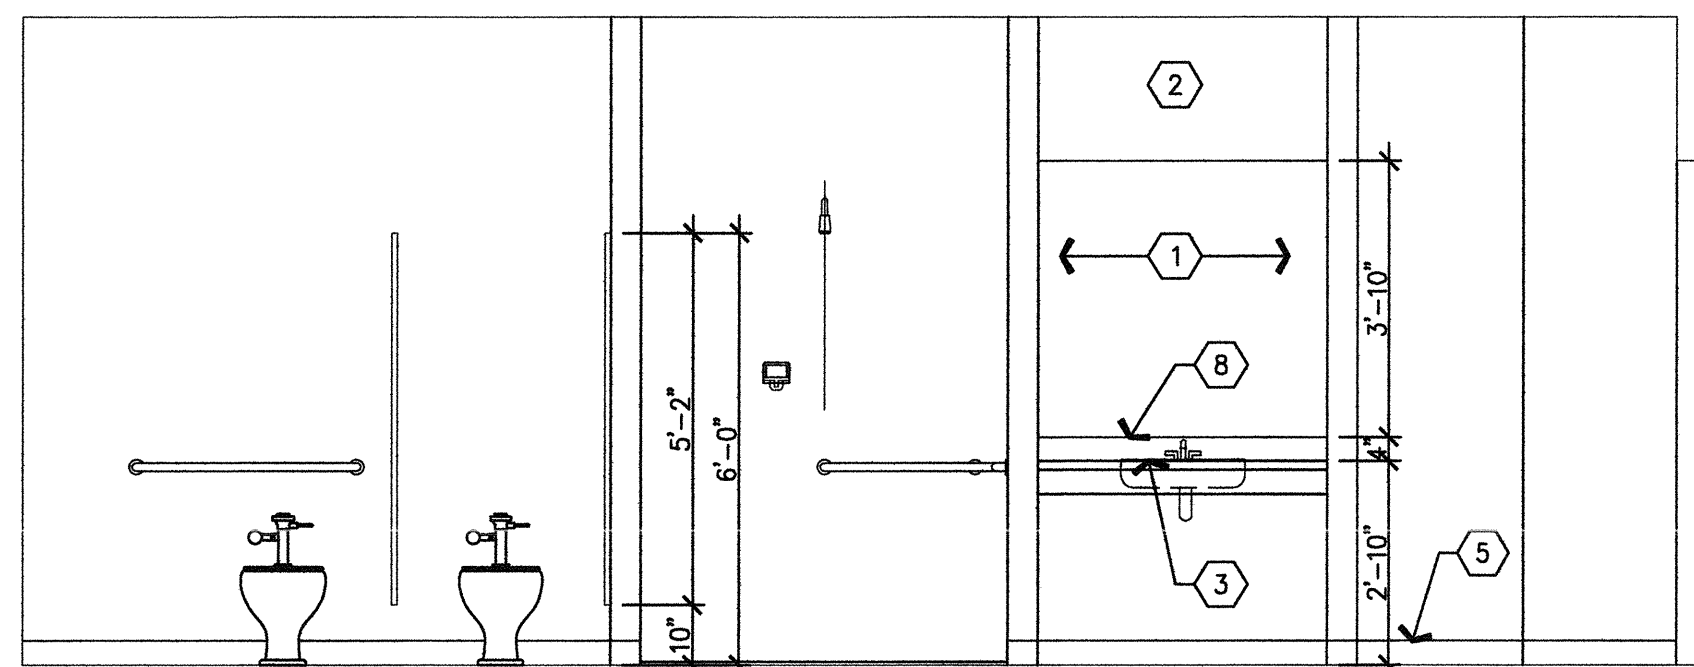


C6 TOILET LOCKER FEMALE (B.004.03) NORTH WALL

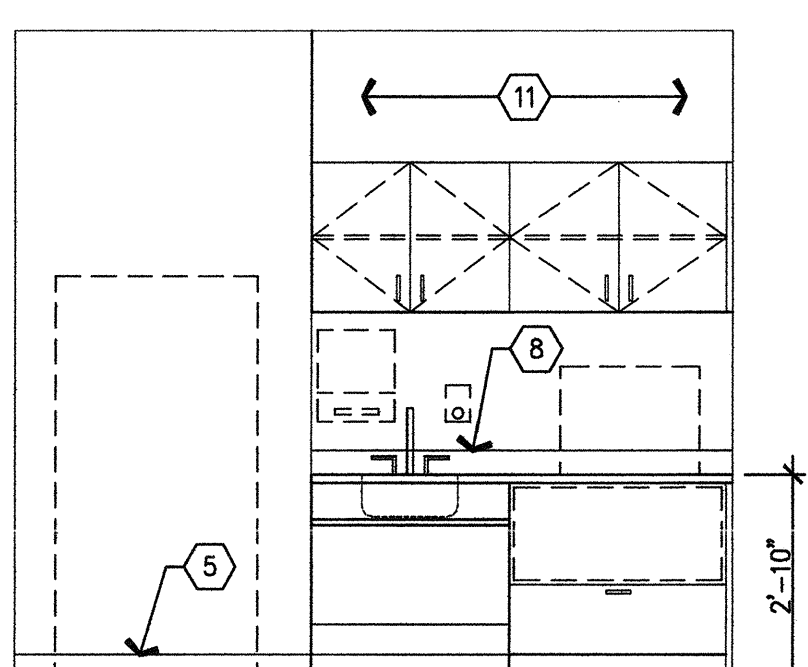


C4 BREAKROOM (B.071.02) SOUTH WALL

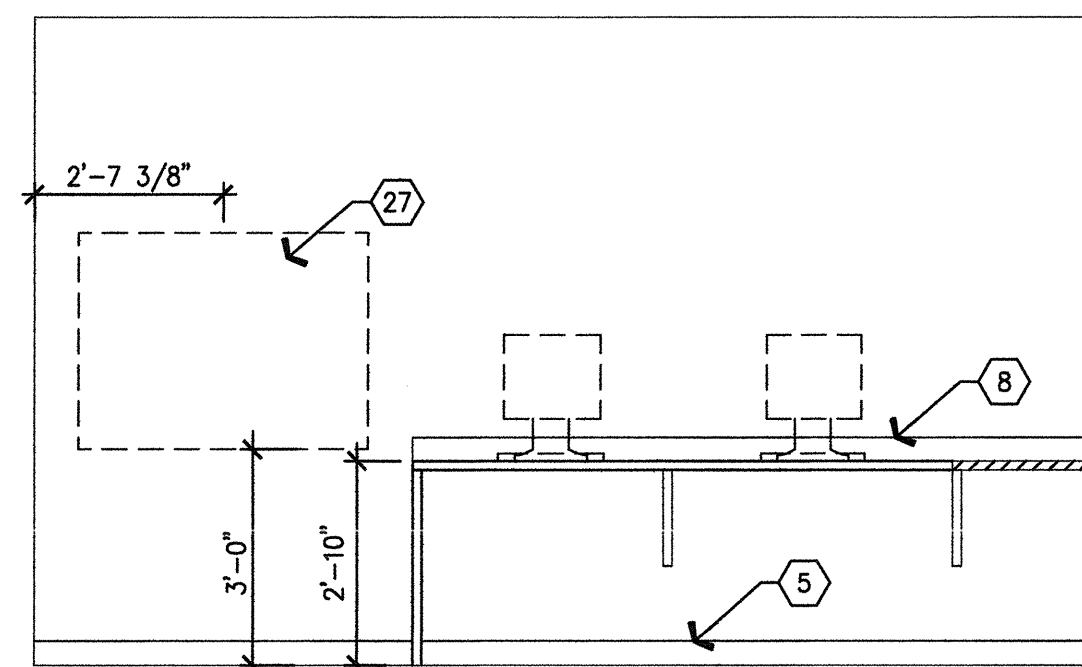


C3 VOL LOUNGE WORKROOM (B.040.03)

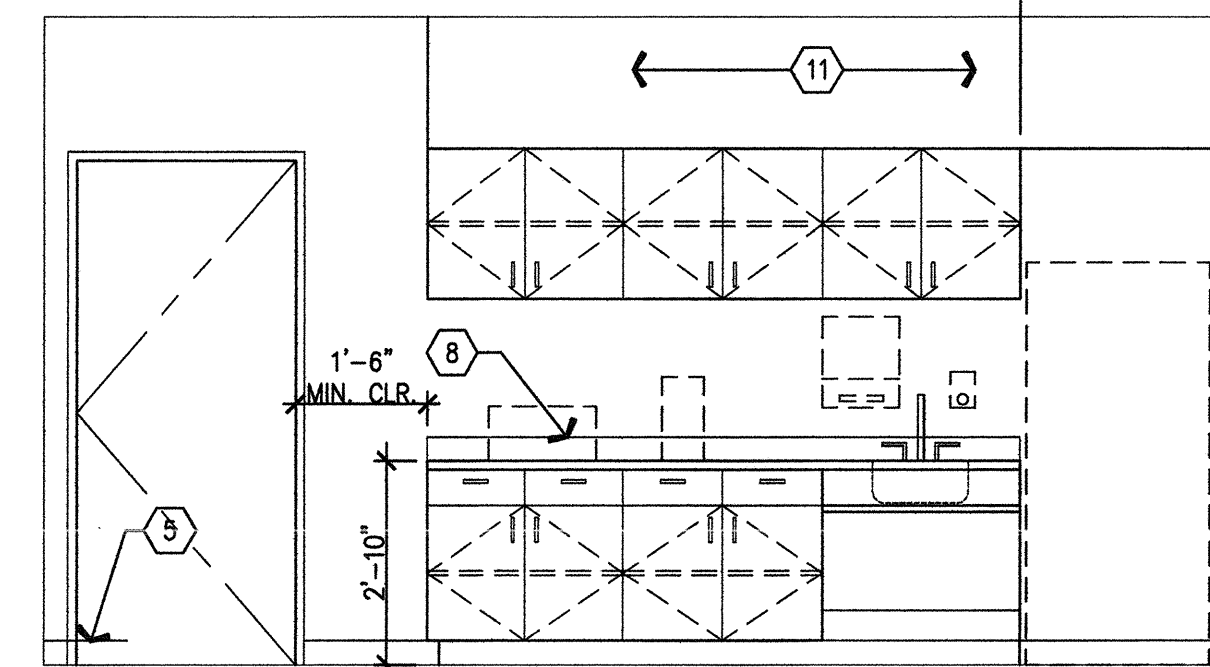


C2 STAFF LOUNGE (B.004.01) SOUTH WALL

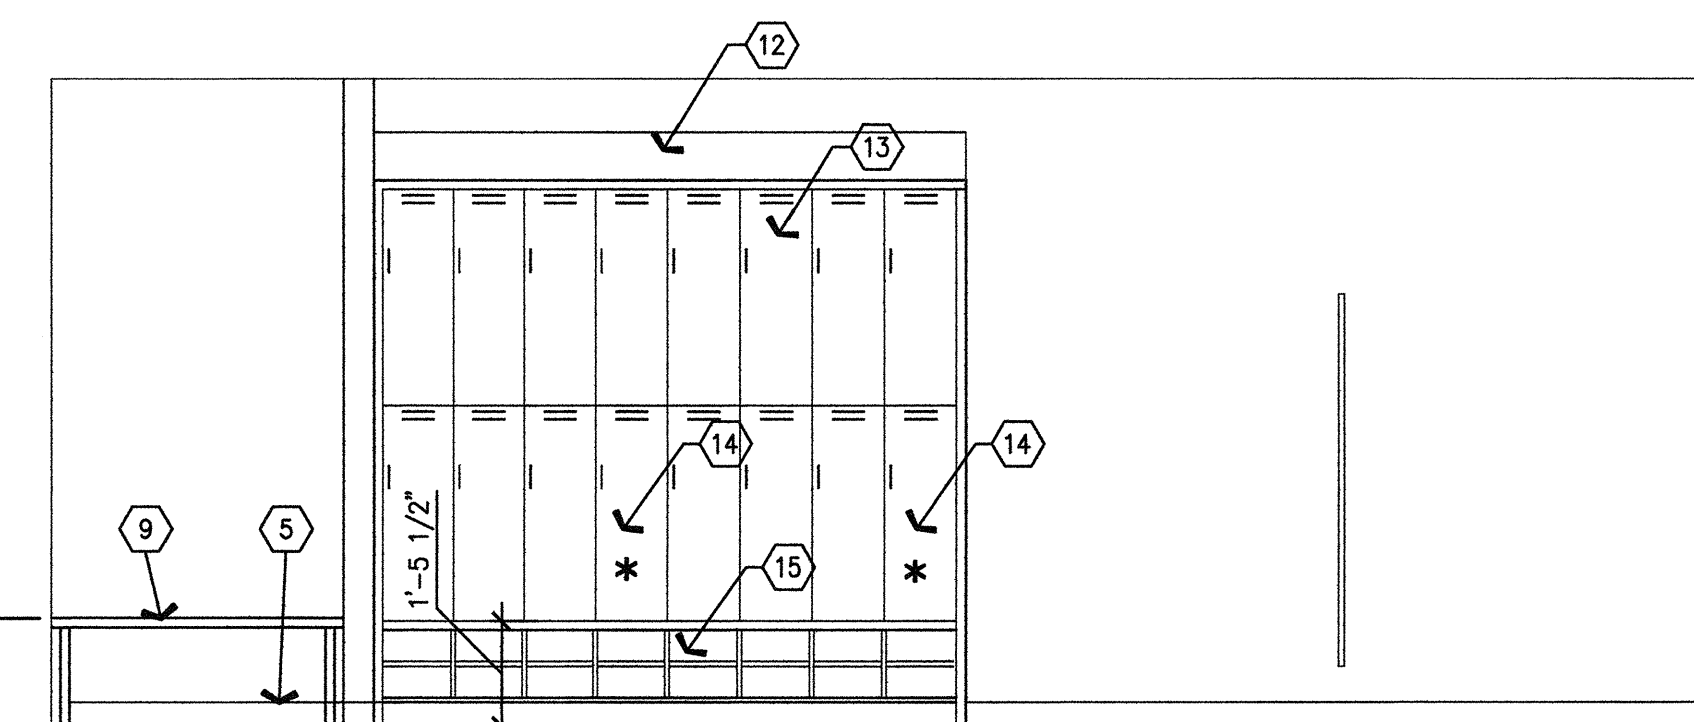


B6 TOILET LOCKER FEMALE (B.004.03) SOUTH WALL

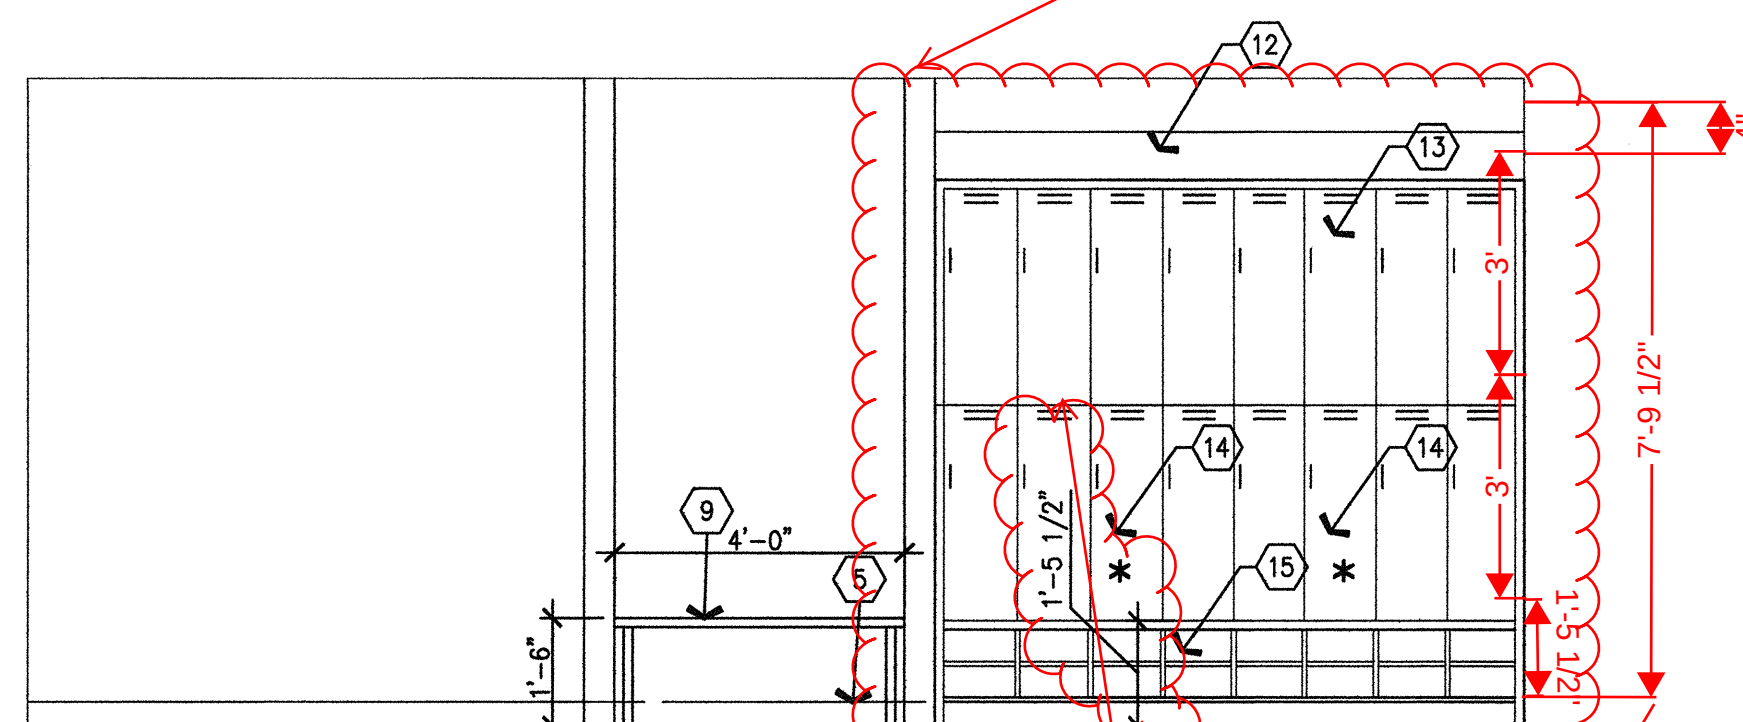


B4 TOILET LOCKER MALE (B.004.02) SOUTH WALL

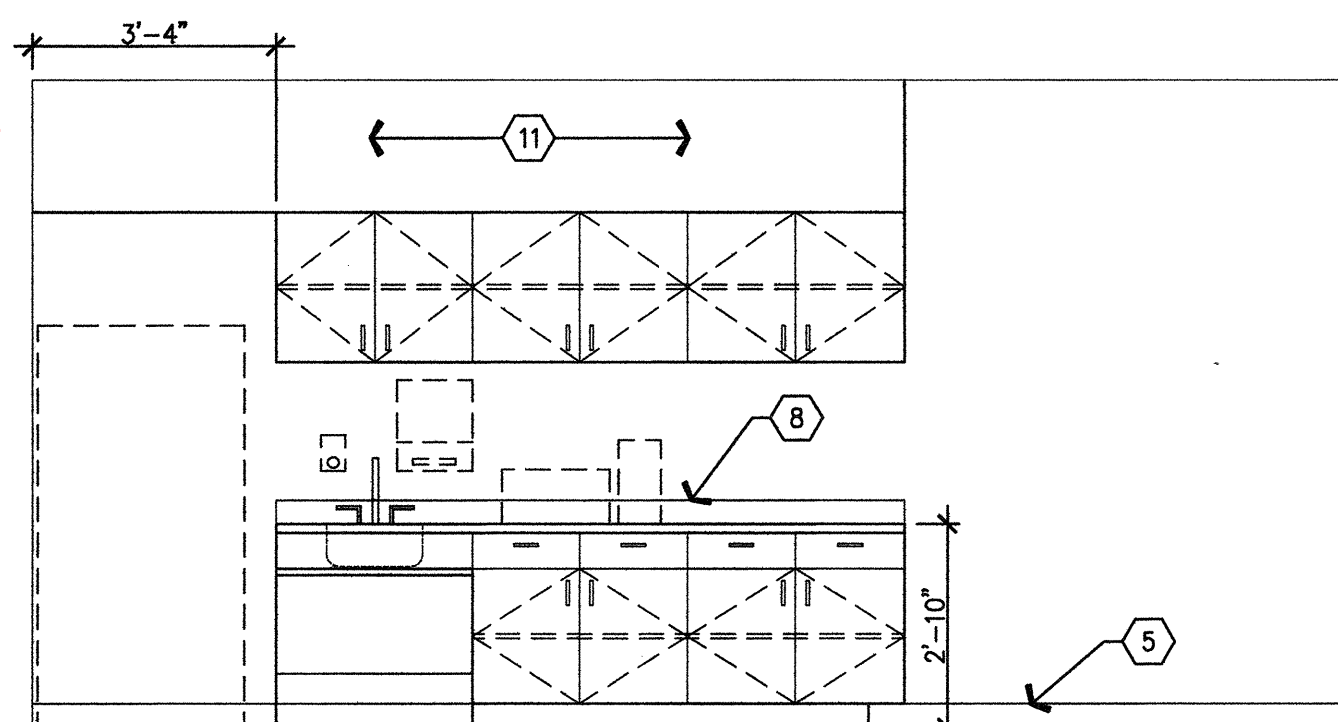


B3 LAB STAFF LOUNGE (B.003) NORTH WALL

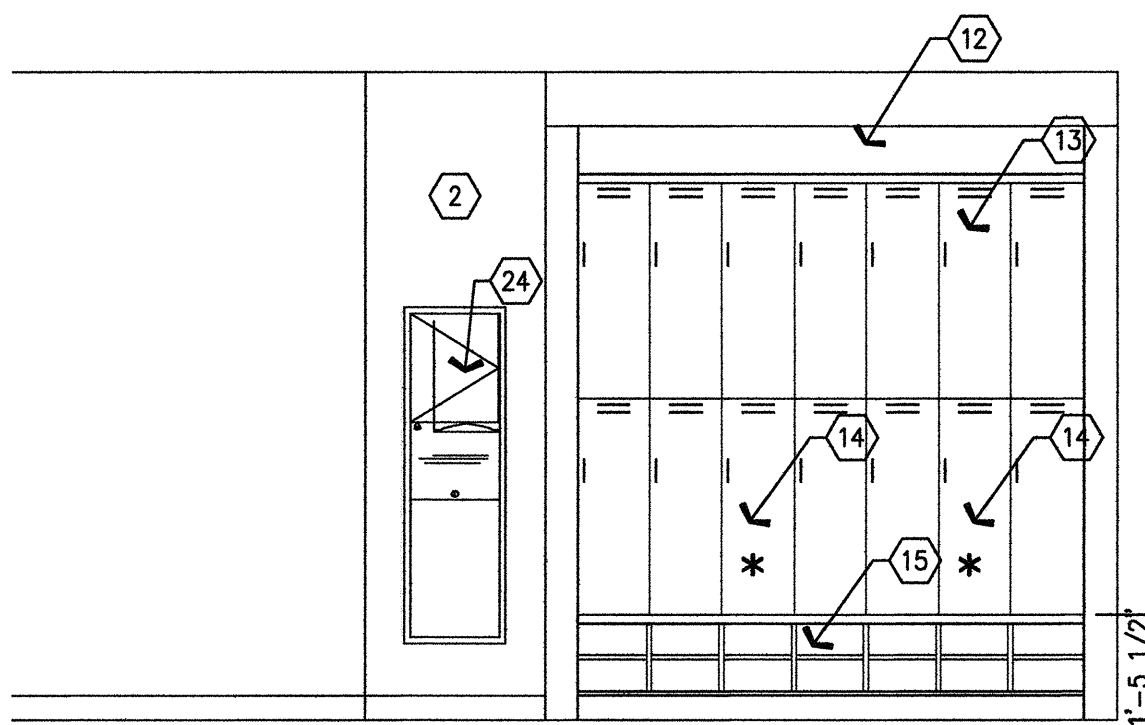

A6 LAB STAFF LOCKER TOILET (B.007.24) EAST WALL

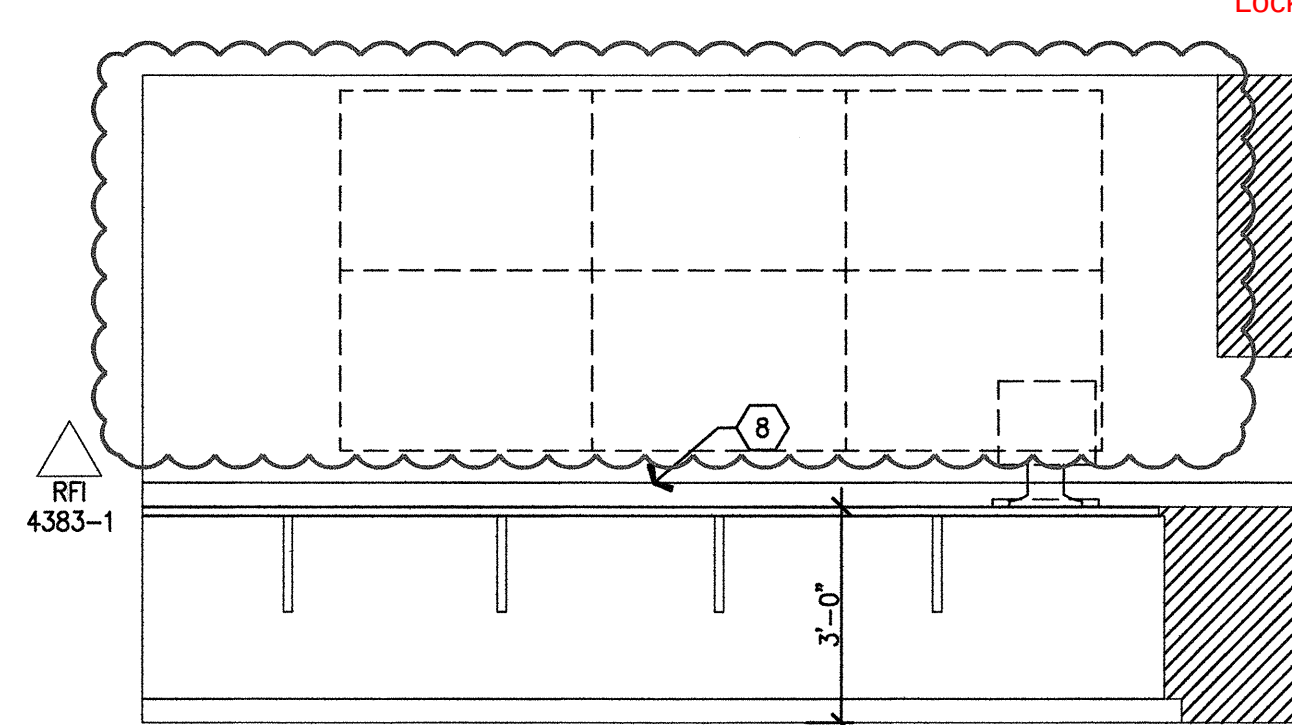

A4 BLDNG COMMAND CNTR (B.036.06) NORTH

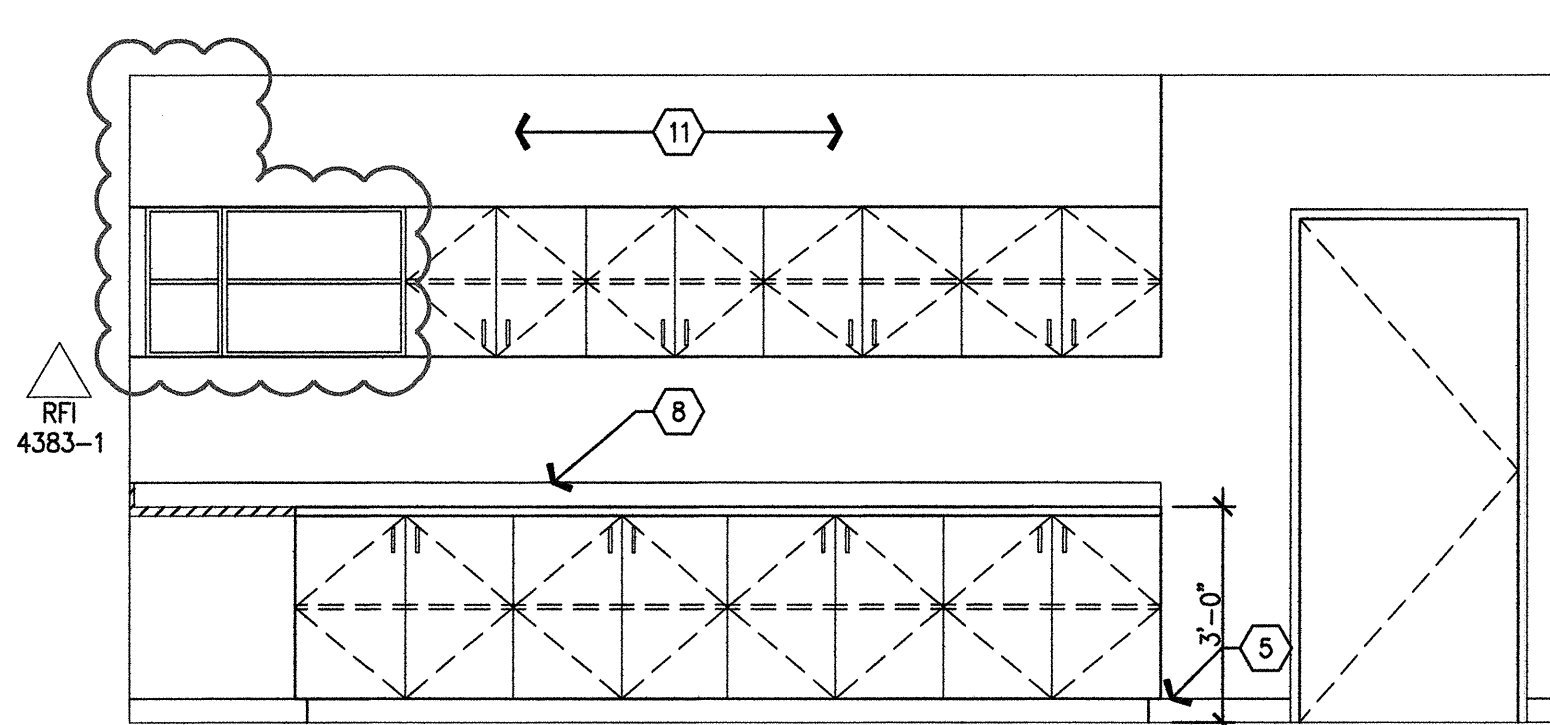

A3 BLDNG COMMAND CNTR (B.036.06) EAST WALL

1. For standard locker types/style, see A4/A11.8.

1. Mirror, from splash to 7'-0" A.F.F. 1/4" space at top, bottom and sides.
2. Scheduled wall finish.
3. Solid surface material counter top. See A2/A11.7 for detail.
4. Not used.
5. Scheduled base.
6. Compartment sinks.
7. Medical gas outlets unit. See plumbing.
8. Backsplash, solid surface material.
9. Bench.
10. Faucet, see Plumbing.
11. Closure panel & soffit, plastic laminate finish. See E5/A9.0 for detail.
12. Closure panel, sloped with plastic laminate finish.
13. Personal effects storage units, type C, typical, plastic laminate finish.
14. This unit, provide accessible unit.
15. Shoe space. See A6/A10.3 for detail.
16. Modify upper cabinets, no side panels between 3 set of cabinets.
17. Peg board, wall mounted in cabinets, 8'-0" x 3'-6".
18. Stainless steel counter top and back splash.
19. Cabinet with metal doors & shelf.
20. Future opening.
21. Keyboard tray, OGC.
22. Grammet in countertop, center over knee space, back of counter.
23. Wall mounted hose spray faucet, see Plumbing.
24. Recessed paper towel and trash receptacle. See B6/A11.7.
25. Personal effects storage unit, type D similar, typical, plastic laminate finish. See A4/A11.8.
26. Personal effects storage unit, type E, typical, plastic laminate finish. See A4/A11.8.
27. Tack board, 3'x4', wall mounted. See Details A3, A4, B3 & B4 on Sheet A10.5 for tack board details.

B1 NOTES TO SHEET