


FKP Architects

ARCHITECT OF RECORD  
Paul C. Gloriod

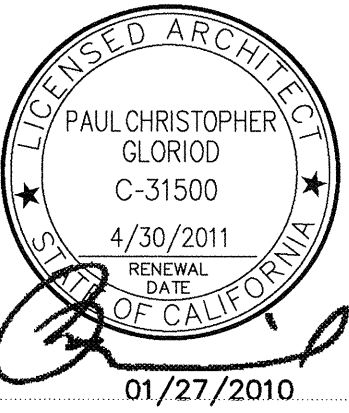

REVISIONS

APPROVAL



PROJECT NAME

CHILDREN'S HOSPITAL  
OF ORANGE COUNTY

455 S. Main St.  
Orange, CA 92668-3874

TOWER II



PROJECT NUMBER

12011.00  
Increment #7

OSHPD - PROJECT NUMBER  
IL 072072-30

ISSUE  
OSHPD PERMIT







DATE  
01/27/2010

SCALE  
3/8" = 1'-0"

DRAWING TITLE  
SECOND FLOOR INTERIOR  
ELEVATIONS

DRAWING NUMBER

A9.2B

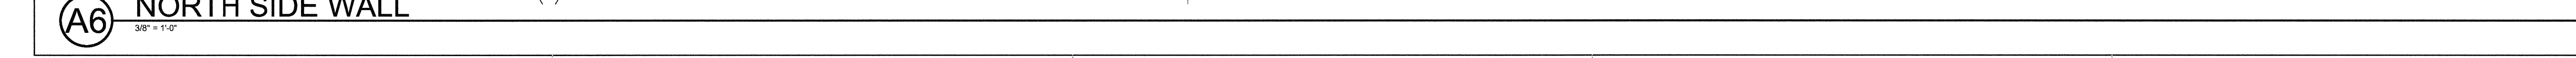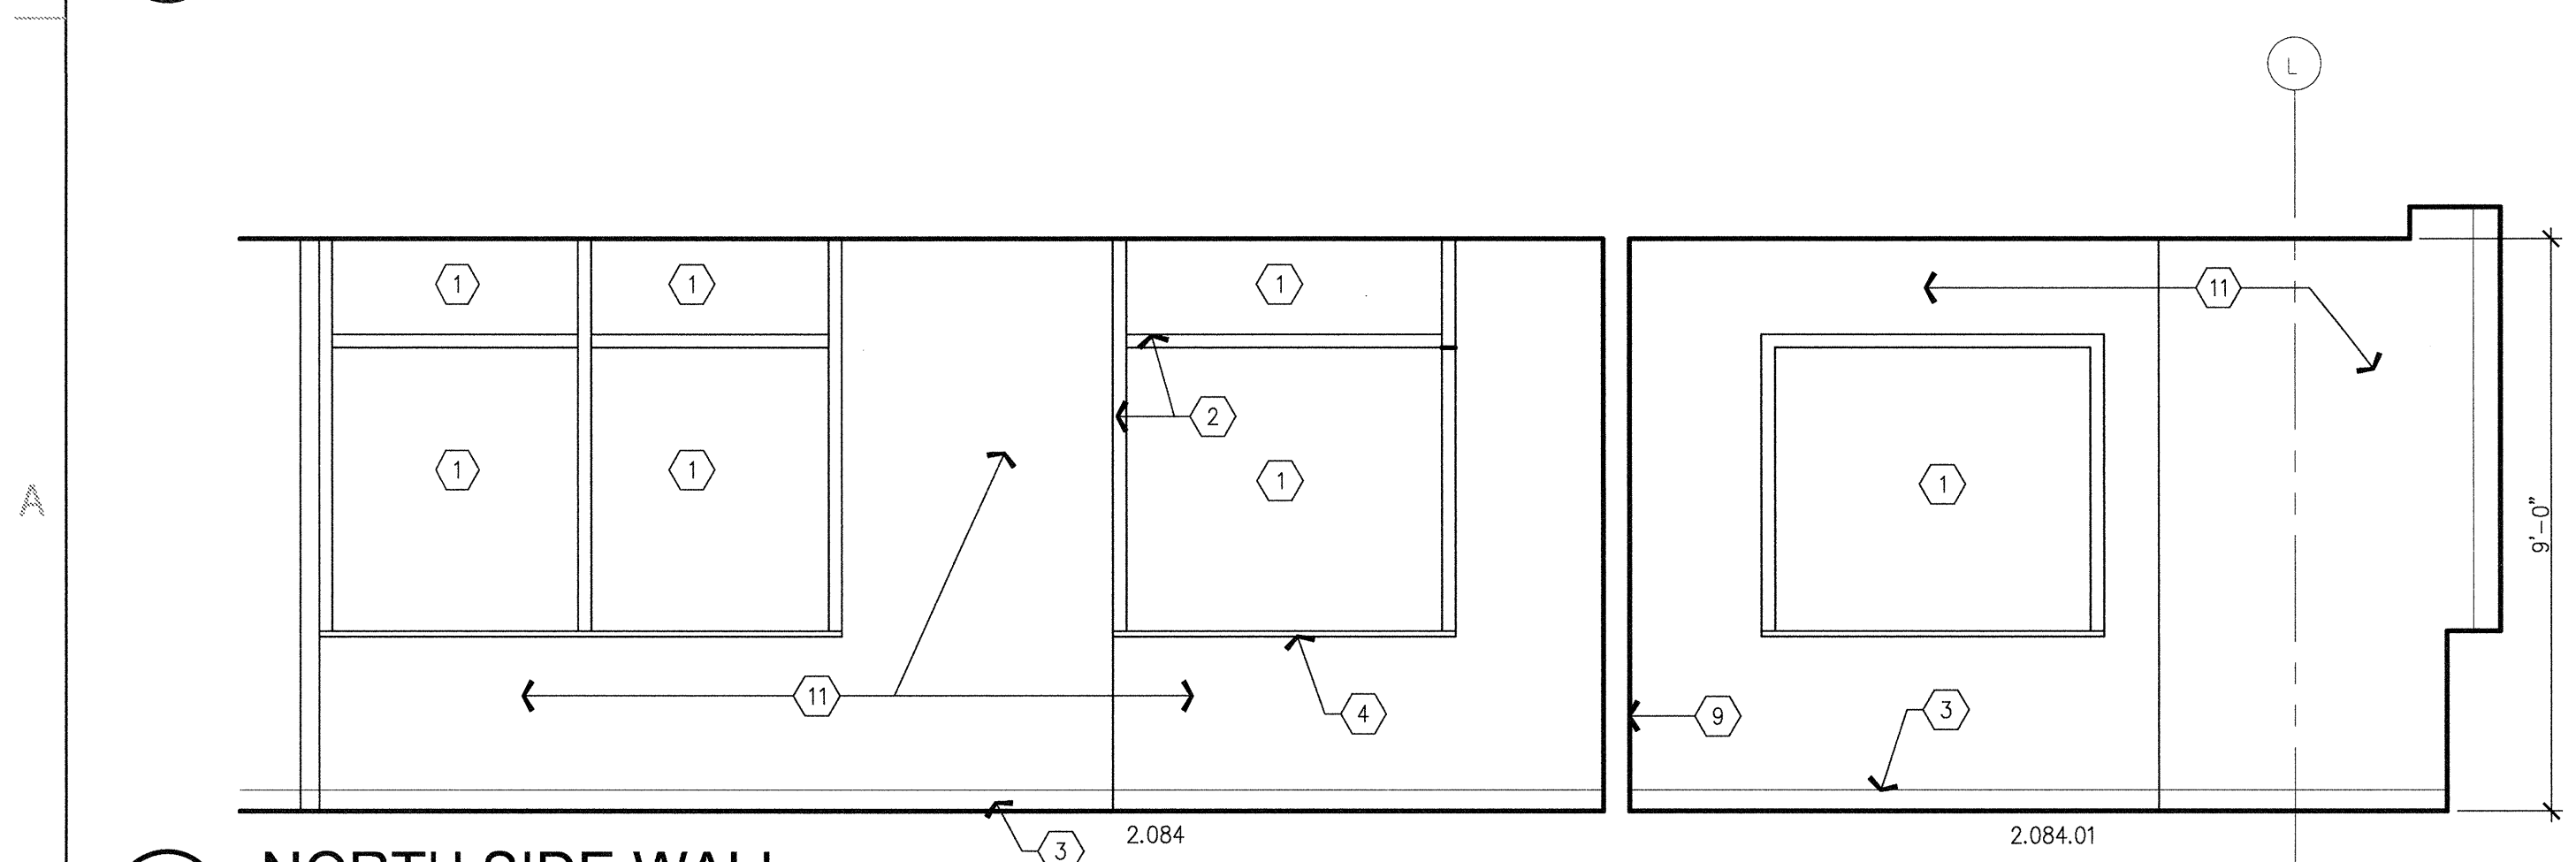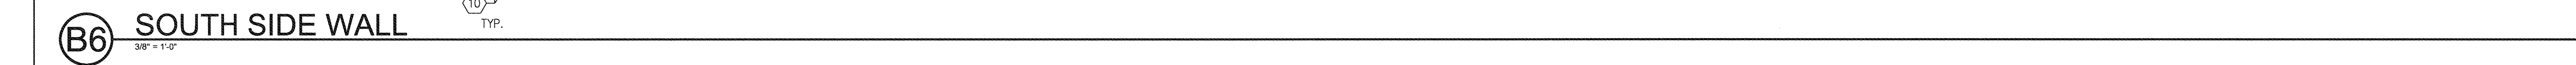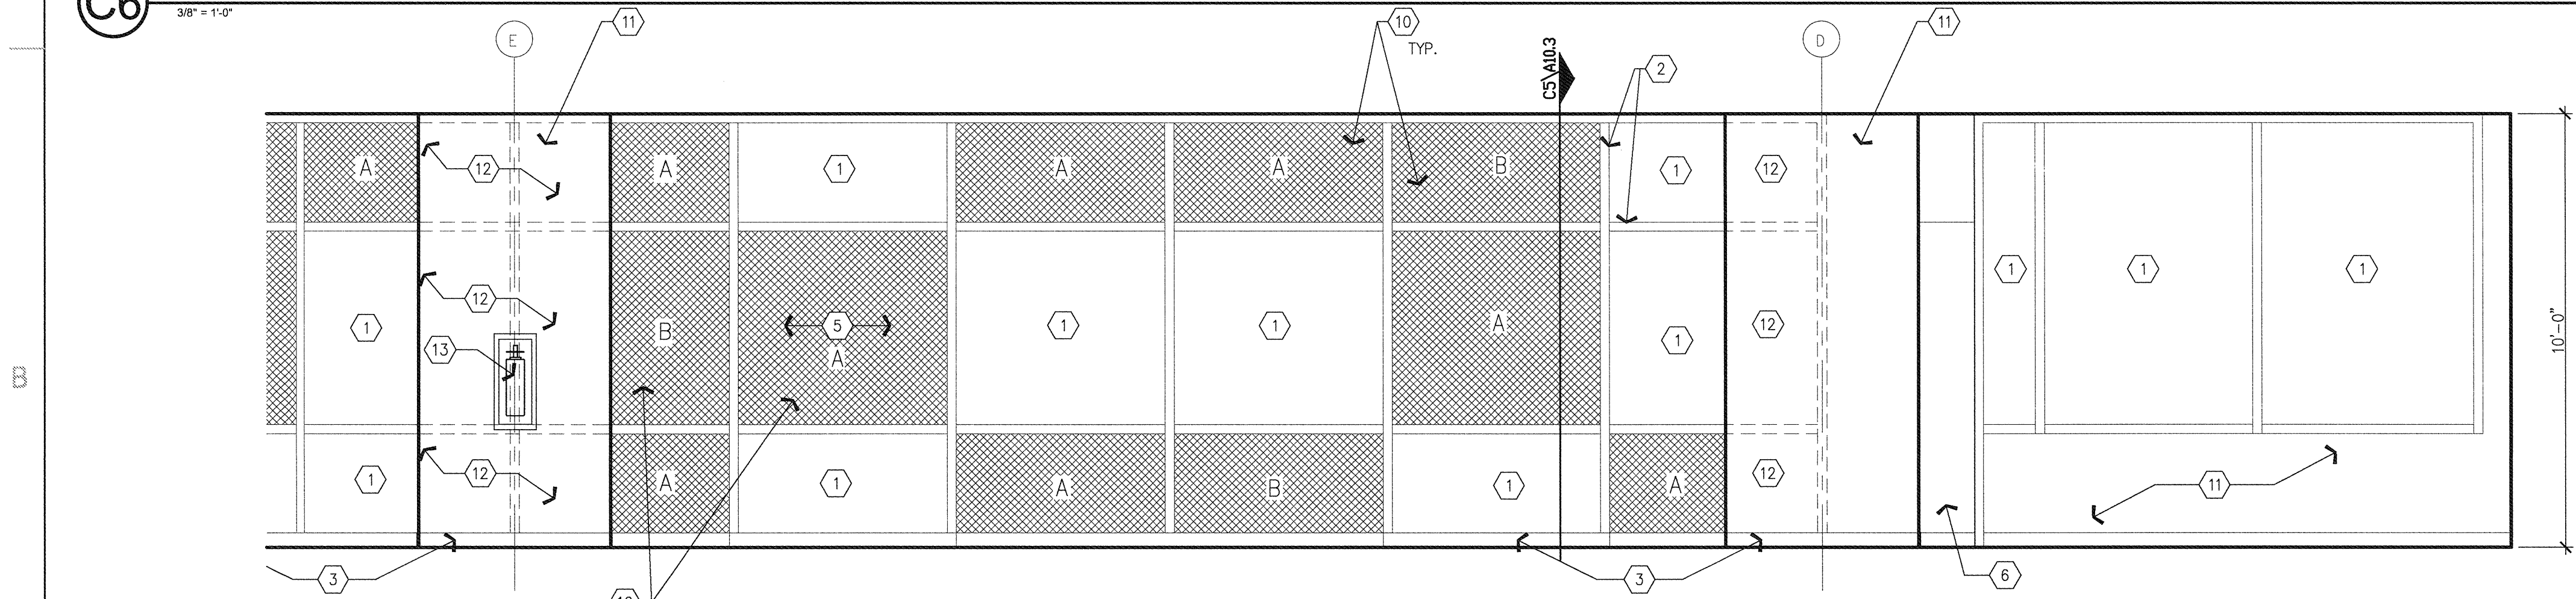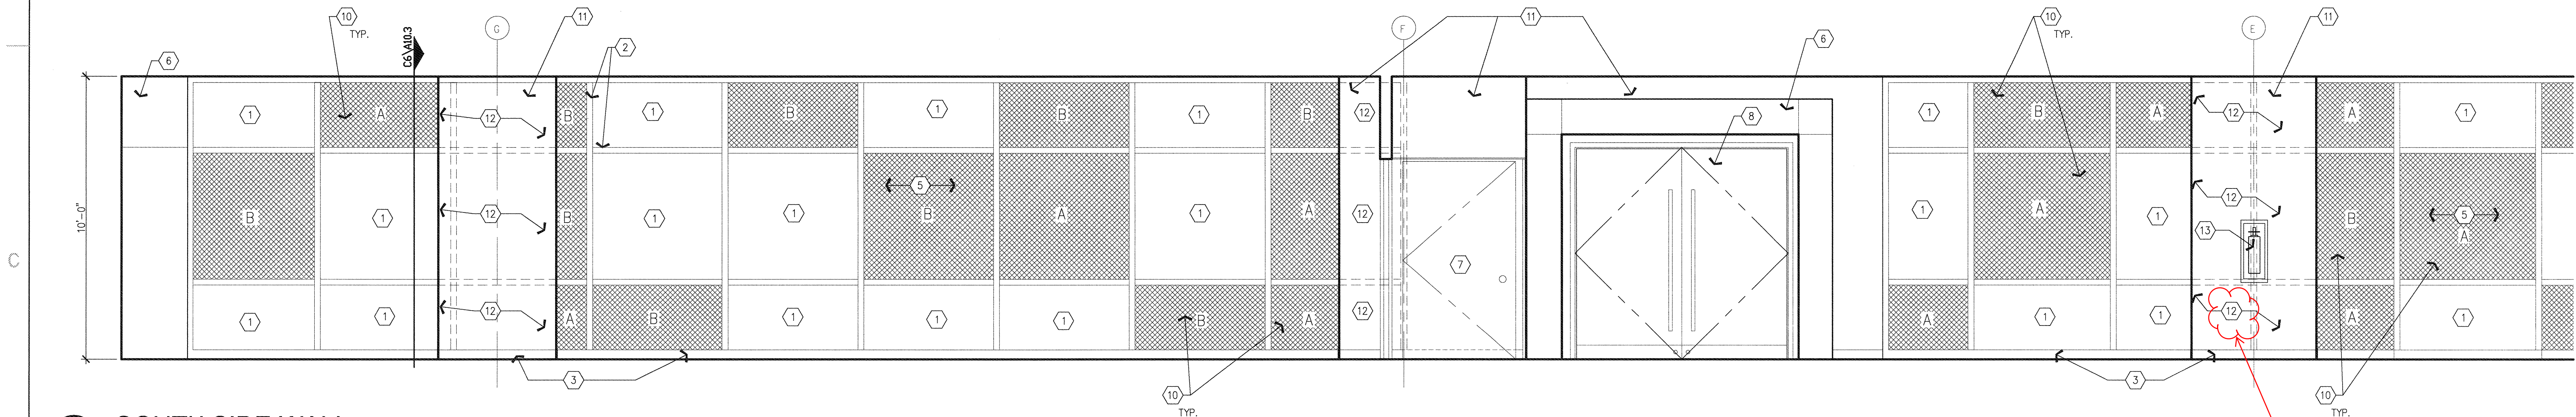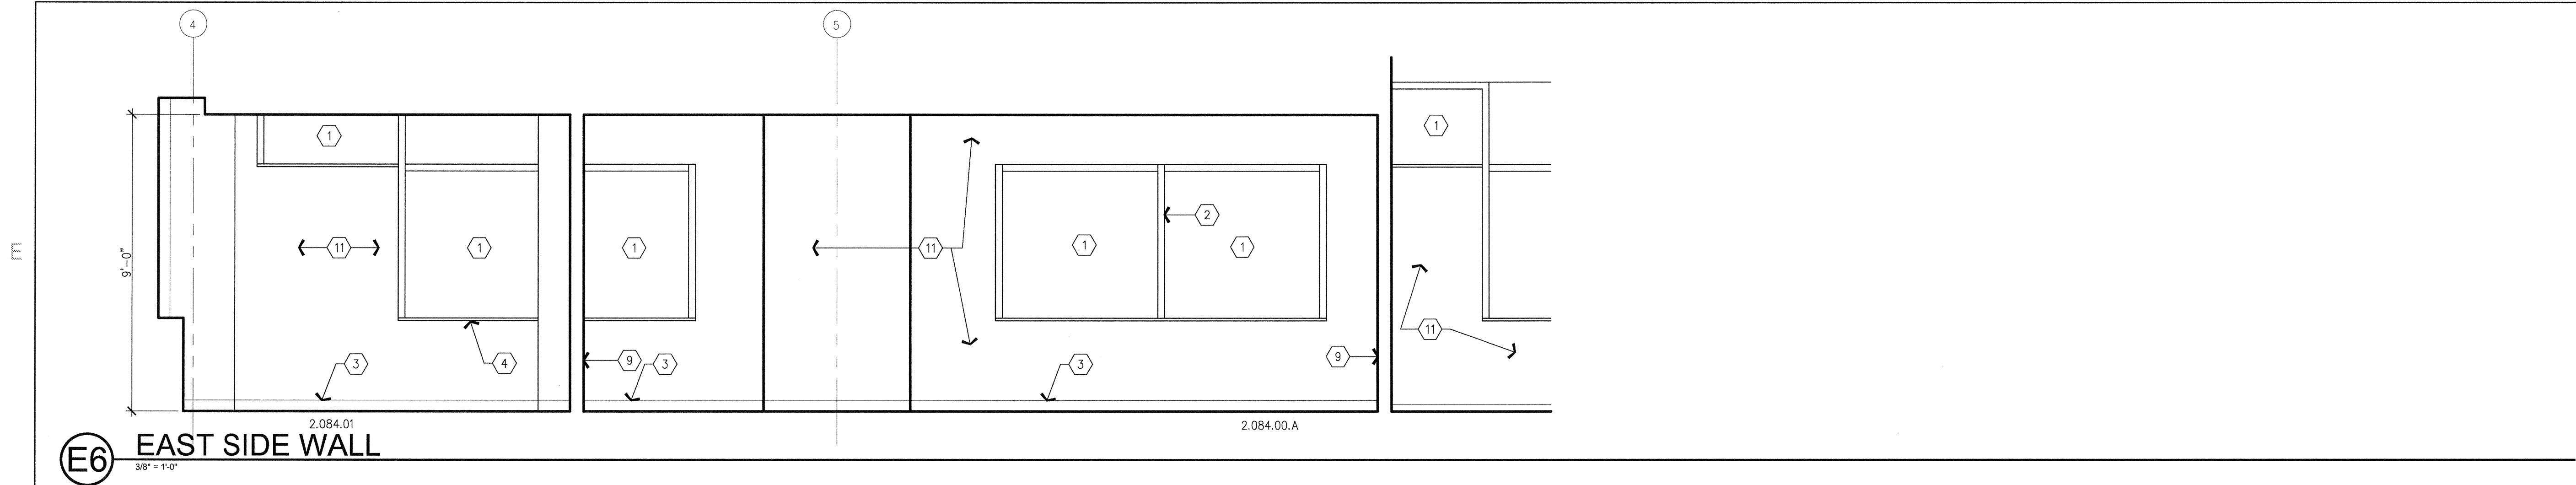

- RFI 4551  
See installation  
means and methods  
for metal panel  
curtain walls
1. Vision glass, typical. See Sheet A5.5, Detail A5 -Increment #6, Volume 2B for type.
  2. Window mullion, typical. See Sheet A5.01, Detail B3 -Increment #6, Volume 2B.
  3. Scheduled base.
  4. Sill cap.
  5. Metal panel mullion extension on interior side of curtain wall over spandrel glass, by curtain wall manufacturer, typical, Prefinish. See C6/A10.3.
  6. Metal panel to match exterior metal panel. See Sheet A5.01, Detail A6-Increment #6, Volume 2B.
  7. Fire protection egress door, recess wall mounted at column.
  8. Door to bridge.
  9. Face of interior partition.
  10. Metal closure panel, see A4 and A5/A10.3 for details of type "A" and "B."
  11. Scheduled gypsum board partition with scheduled finish over spandrel glass, see Increment #6.
  12. Scheduled panel to continue behind column. See architectural plan.
  13. Fire extinguisher cabinet.

A. Finish and Equipment references can be located in the following documents:  
1. Equipment drawings and workbook documents - Inc. #7, Vol. 2E.  
2. Tenant improvement (interior finish) Inc. #7, Vol. 2D.