


E

D

C

B

A

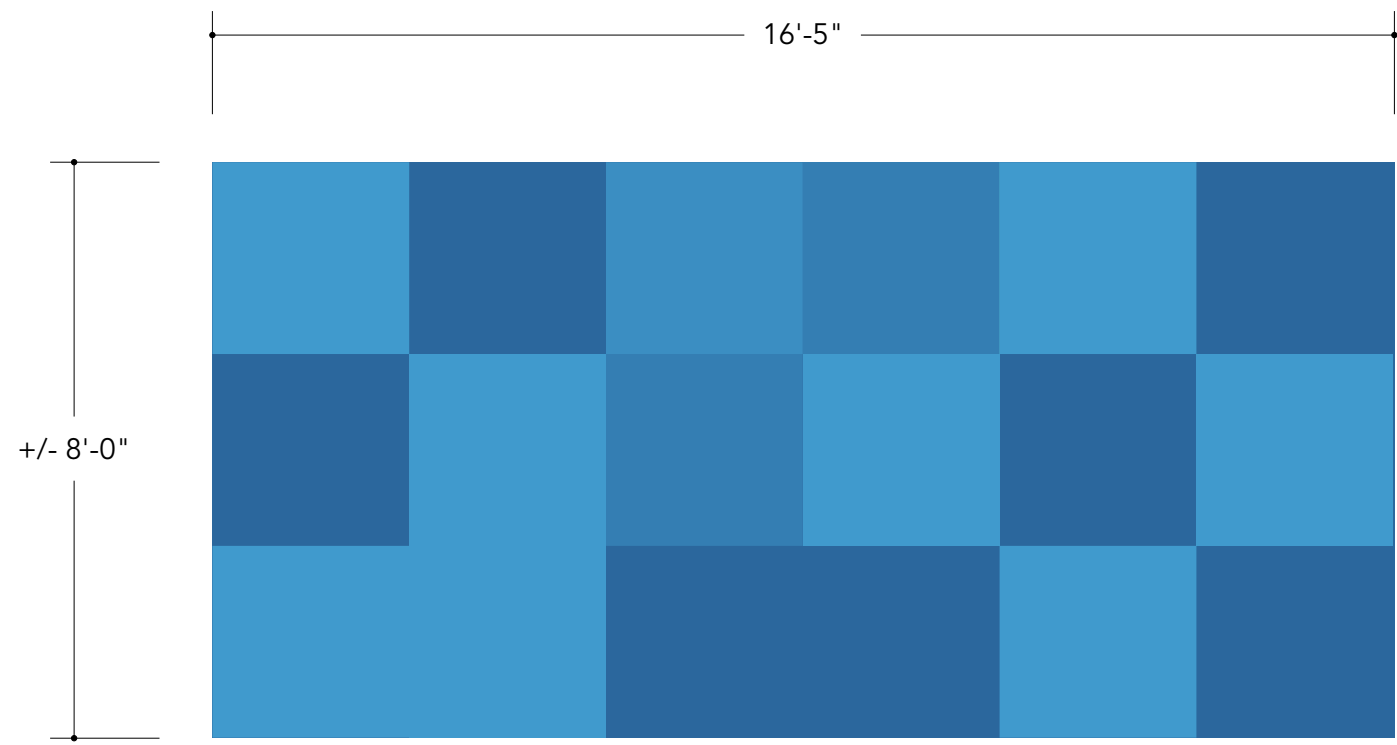


11

WG-07




12

WG-05

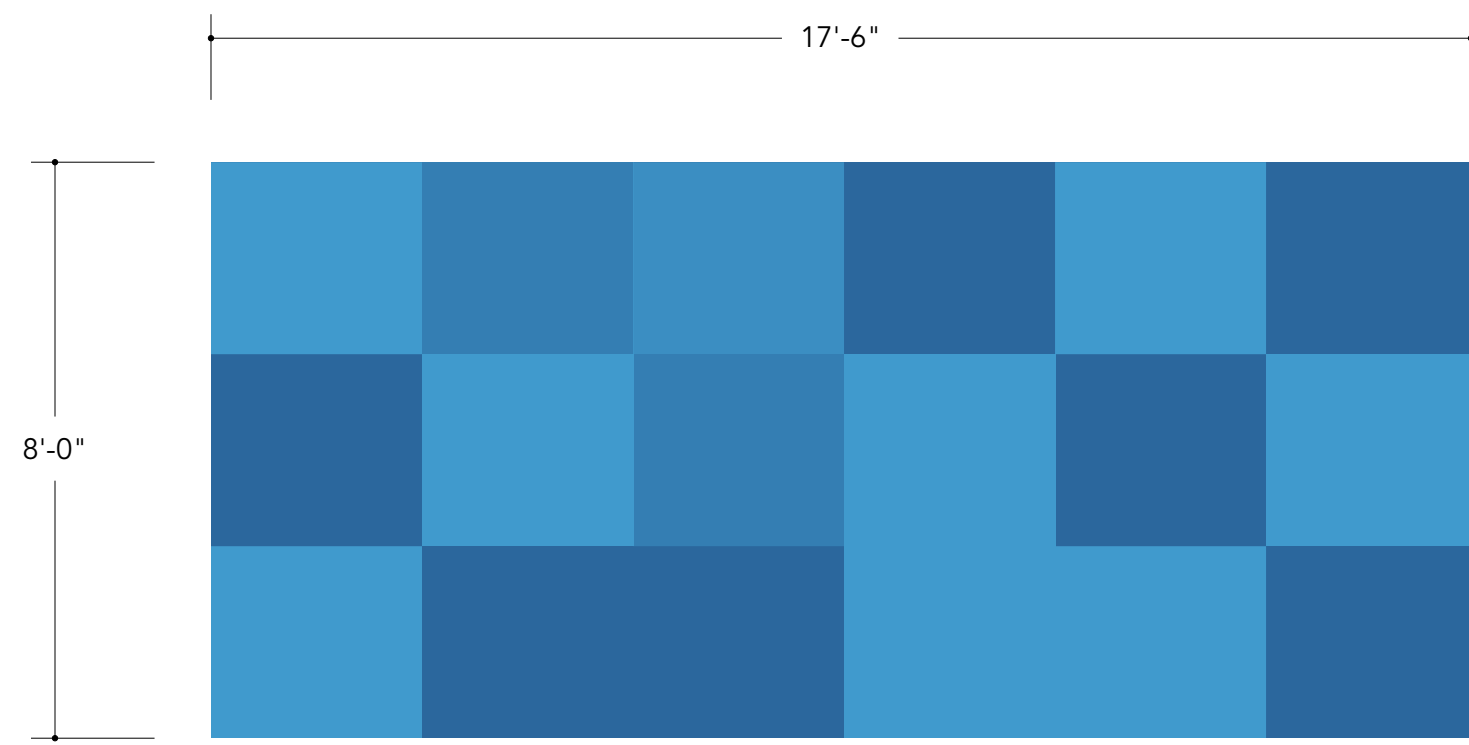


13

WG-06

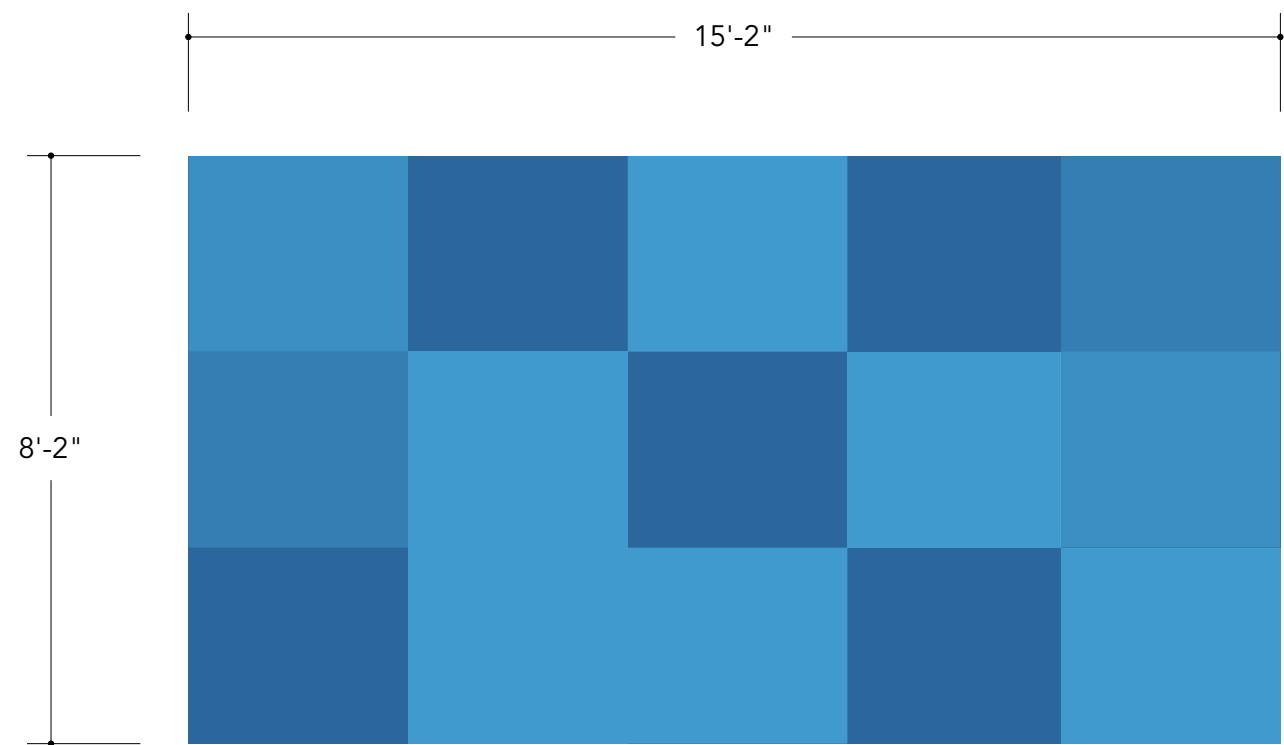


14

WG-13

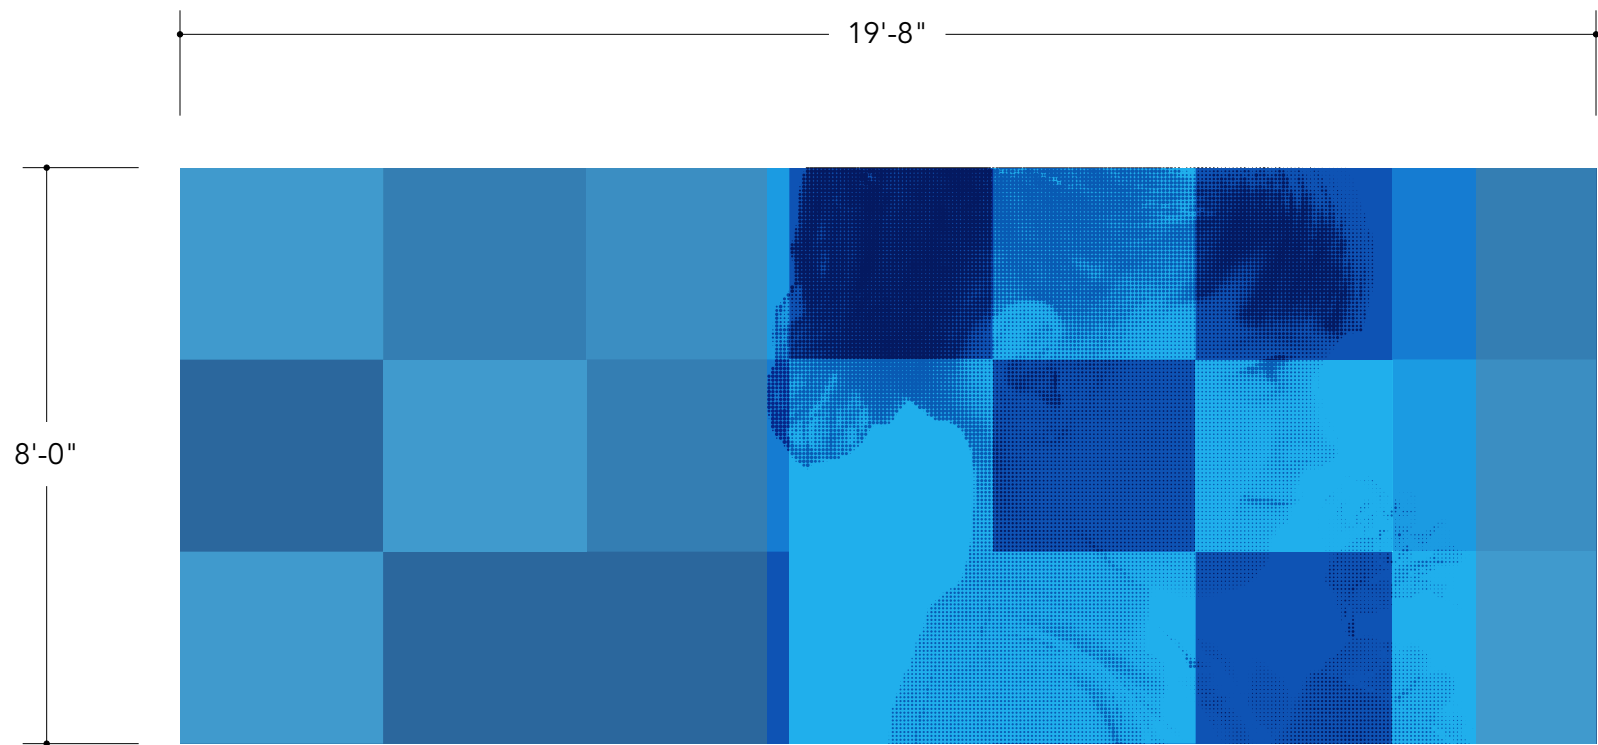

15


WG-15

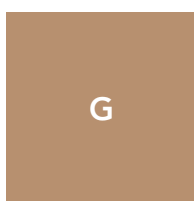

TO MATCH
FRAZEE
COPPER SPRINGS
8244D




TO MATCH
FRAZEE
STARS FOREVER
7066N

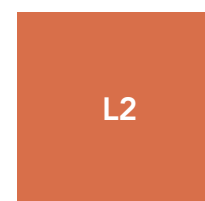


TO MATCH
FRAZEE
MIKADA
7346A



TO MATCH
BENJAMIN MOORE
YELLOW HIGHLIGHTER
2021-40

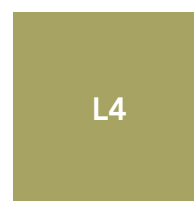

TO MATCH
FRAZEE
DRIED BASIL
7674D

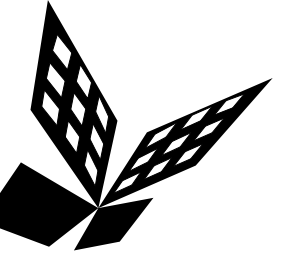

FKP Architects

ARCHITECT OF RECORD

*Architect of Record signature line only; this drawing was not prepared under the direct supervision of the Architect of Record. The direct responsibility for preparation of this sheet lies with its corresponding professional stamp and signature. The signature of the Architect of Record in general responsible for the project is provided as required by Title 24, Part 1, Section 7-115 (a).

ARCHITECT - PAUL C. GLORIOD

CONSULTANT



REVISIONS

△	08/31/09	ISSUED FOR FGMP
△	03/16/12	ASI #183
△	09/04/12	ASI #253

APPROVAL

PROJECT NAME

CHILDREN'S HOSPITAL
OF ORANGE COUNTY

455 S. Main St.
Orange, CA 92868-3874

TOWER II



PROJECT NUMBER

12011.00
Increment #7

OSHPD - PROJECT NUMBER

IL 072072-30

ISSUE

Issue for FGMP

DATE

08/23/2012

SCALE

3/8" = 1'- 0"

DRAWING TITLE

GARAGE ELEVATIONS

DRAWING NUMBER

AGC22.2