


FKP Architects

ARCHITECT OF RECORD

*Architect of Record signature line only; this drawing was not prepared under the direct supervision of the Architect of Record. The direct responsibility for preparation of this sheet lies with its corresponding professional stamp and signature. The signature of the Architect of Record in general responsible for the project is provided as required by Title 24, Part 1, Section 7-115 (a).

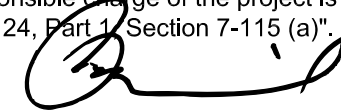

ARCHITECT - PAUL C. GLORIOD

CONSULTANT



REVISIONS

	08/31/09	ISSUED FOR FGMP
	03/16/12	ASI #183
	09/04/12	ASI #253

APPROVAL

PROJECT NAME

CHILDREN'S HOSPITAL
OF ORANGE COUNTY

455 S. Main St.
Orange, CA 92868-3874

TOWER II



PROJECT NUMBER

12011.00
Increment #7

OSHPD - PROJECT NUMBER

IL 072072-30

ISSUE

Issue for FGMP

DATE

08/23/2012

SCALE

3/8" = 1'- 0"

DRAWING TITLE

GARAGE ELEVATIONS


DRAWING NUMBER

AGC26.1




64

WG-05

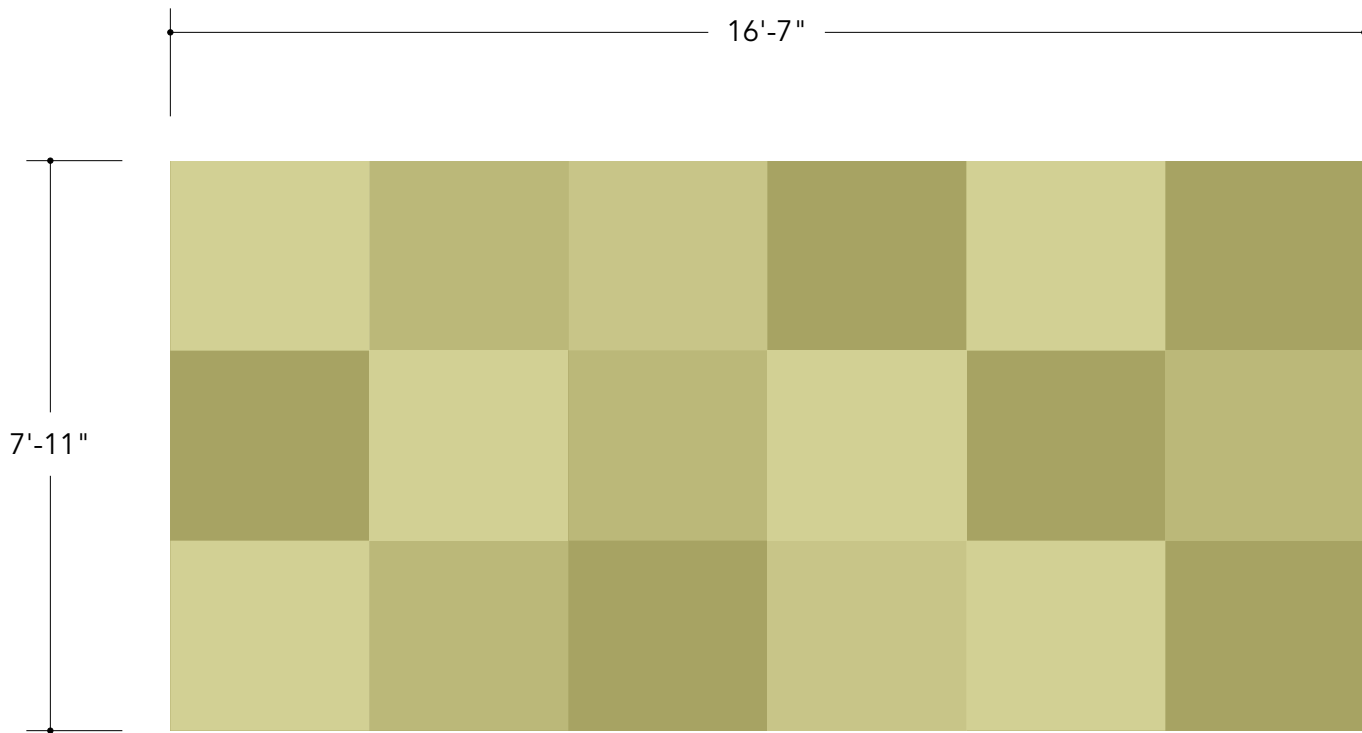

65

WG-06

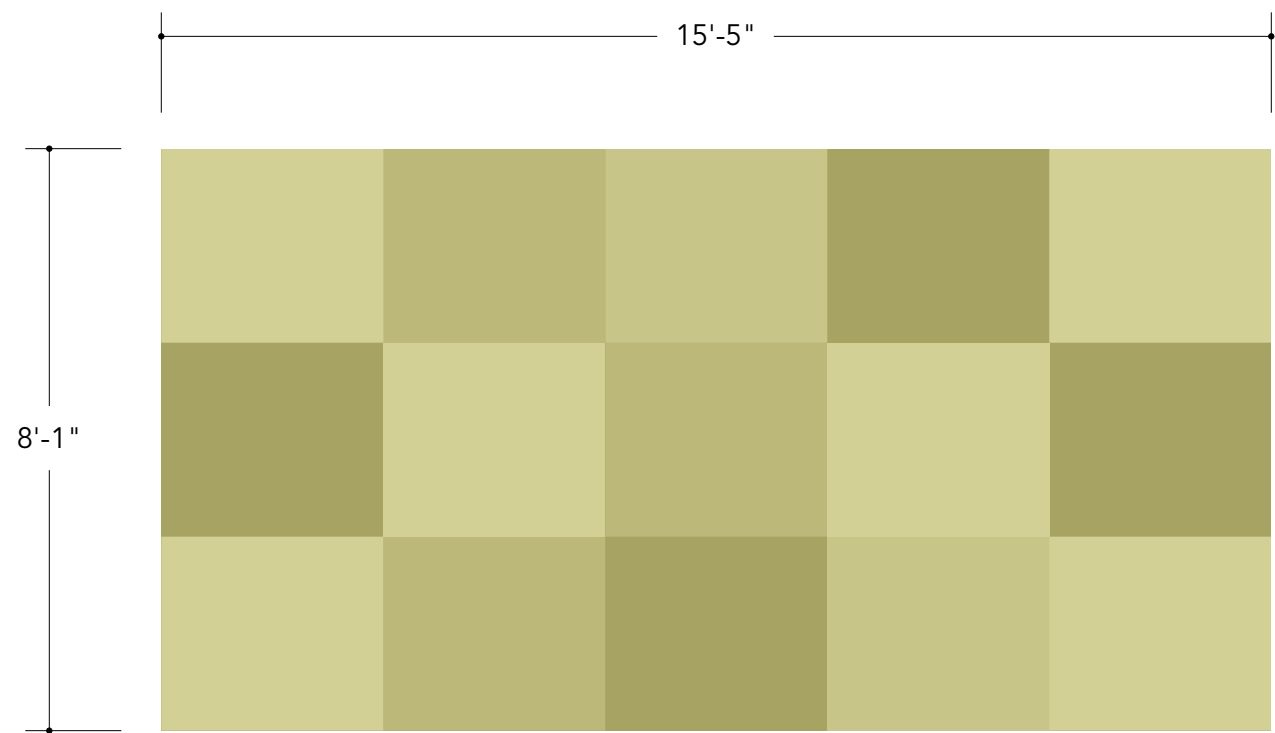


66

WG-13




67

WG-15

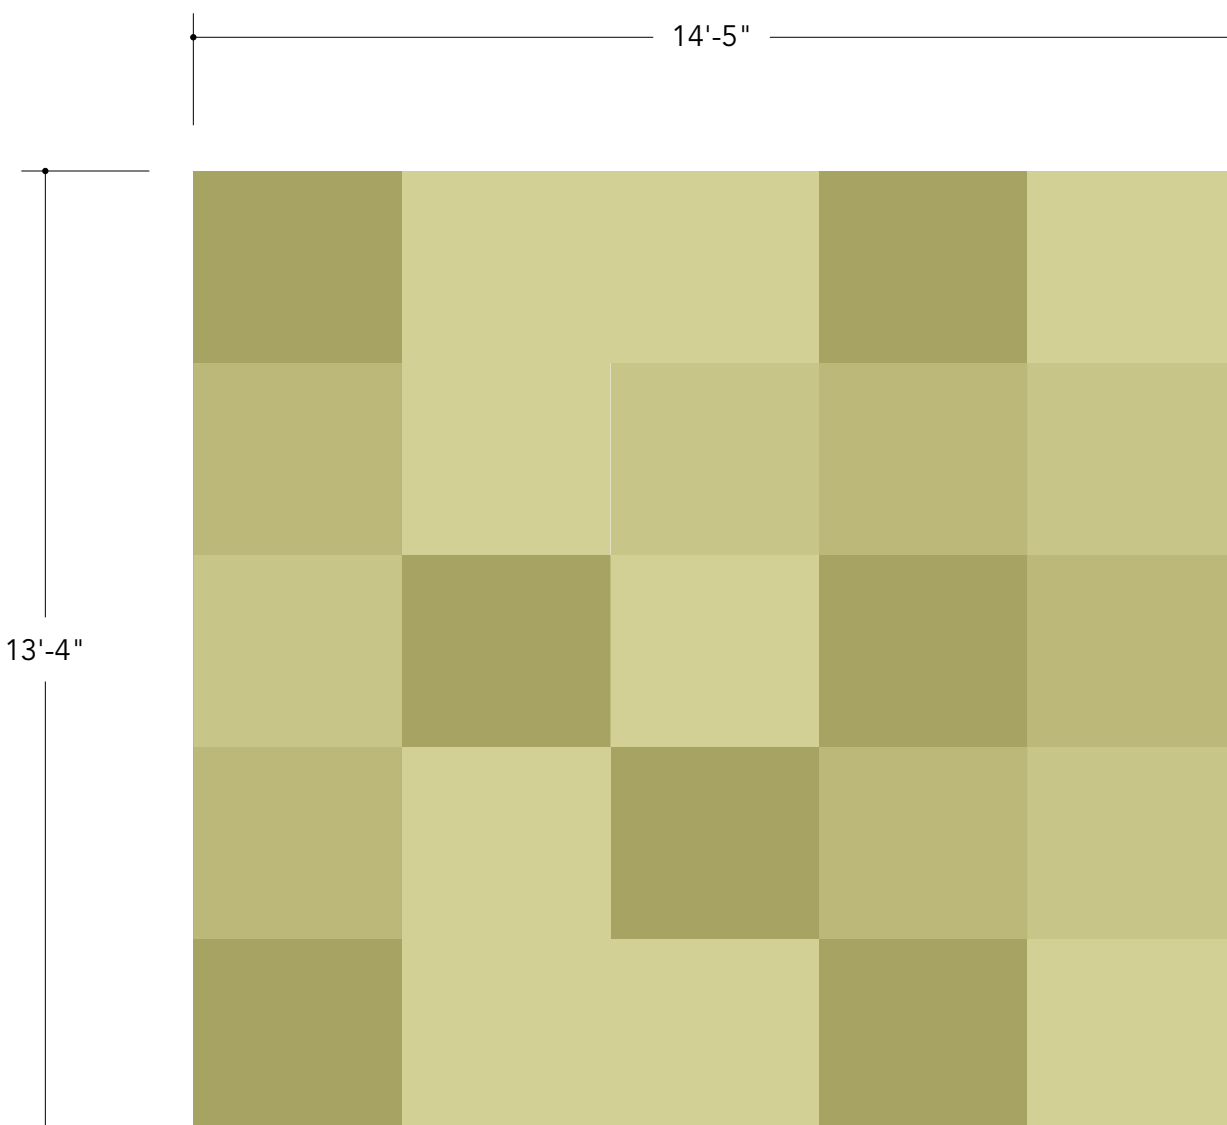


68

WG-12

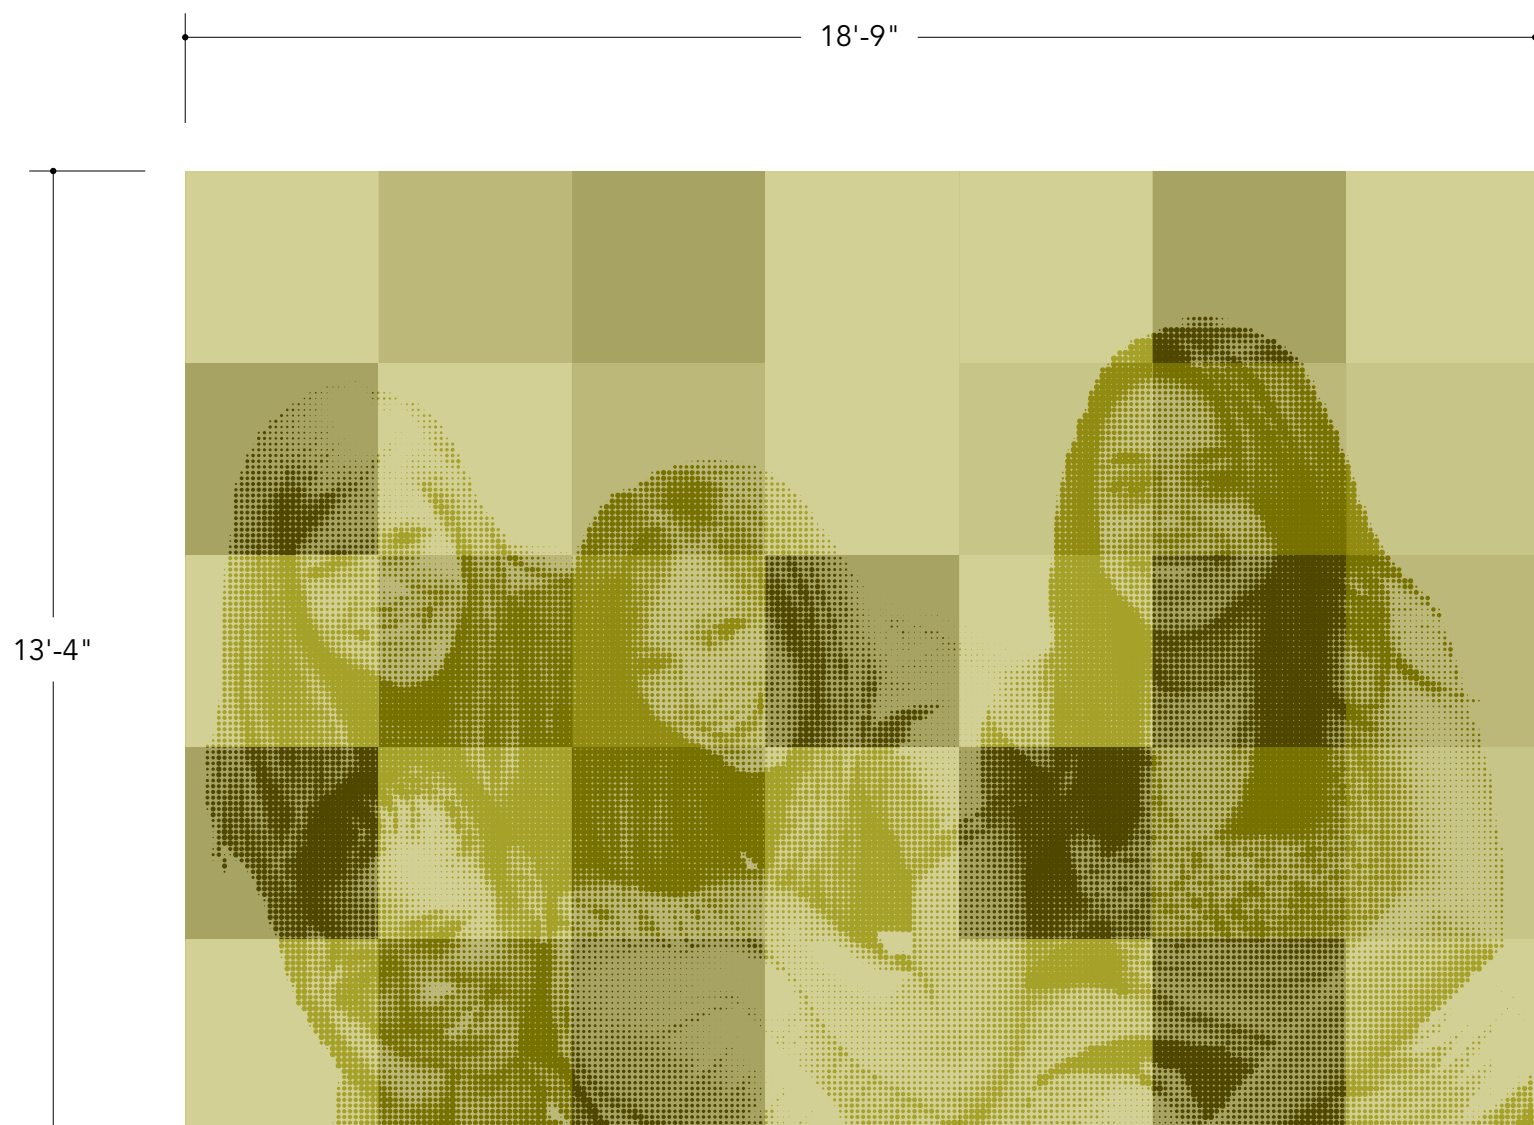

69

WG-14

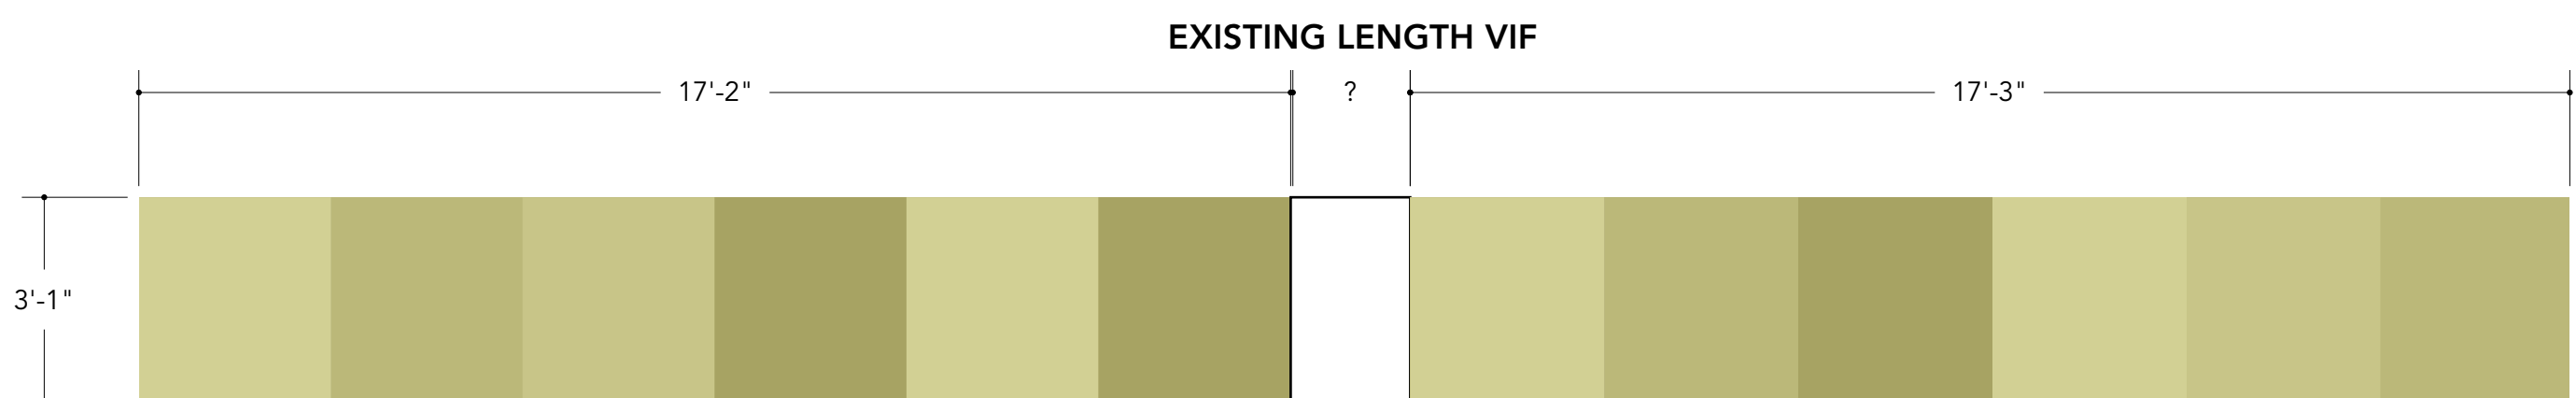

70

WG-15



TO MATCH
FRAZEE
COPPER SPRINGS
8244D



TO MATCH
FRAZEE
STARS FOREVER
7066N



TO MATCH
FRAZEE
MIKADA
7346A



TO MATCH
BENJAMIN MOORE
YELLOW HIGHLIGHTER
2021-40



TO MATCH
FRAZEE
DRIED BASIL
7674D